

INDEX TO DRAWINGS	
SHT. NO.	DESCRIPTION
1	TITLE SHEET
2	STANDARD PLANS SUMMARY
3 - 8	GENERAL NOTES & LEGEND
9 - 11	WATER POLLUTION AND EROSION CONTROL NOTES
12	WATER POLLUTION AND EROSION CONTROL DETAILS
13	EROSION CONTROL PLANS
14	ROADWAY PLAN AND DETAILS
15-16	SIGNING & PAVEMENT MARKINGS, NOTES, AND DETAILS
17-19	TRAFFIC CONTROL PLANS, NOTES AND LEGEND
20-34	STRUCTURAL PLANS

STATE OF HAWAII

DEPARTMENT OF TRANSPORTATION

HIGHWAYS DIVISION

HONOLULU, HAWAII

PLANS FOR


KUHIO HIGHWAY

HANALEI BRIDGE REPAIR

FEDERAL AID PROJECT NO. BR-0560(016)

DISTRICT OF HANALEI

ISLAND OF KAUAI

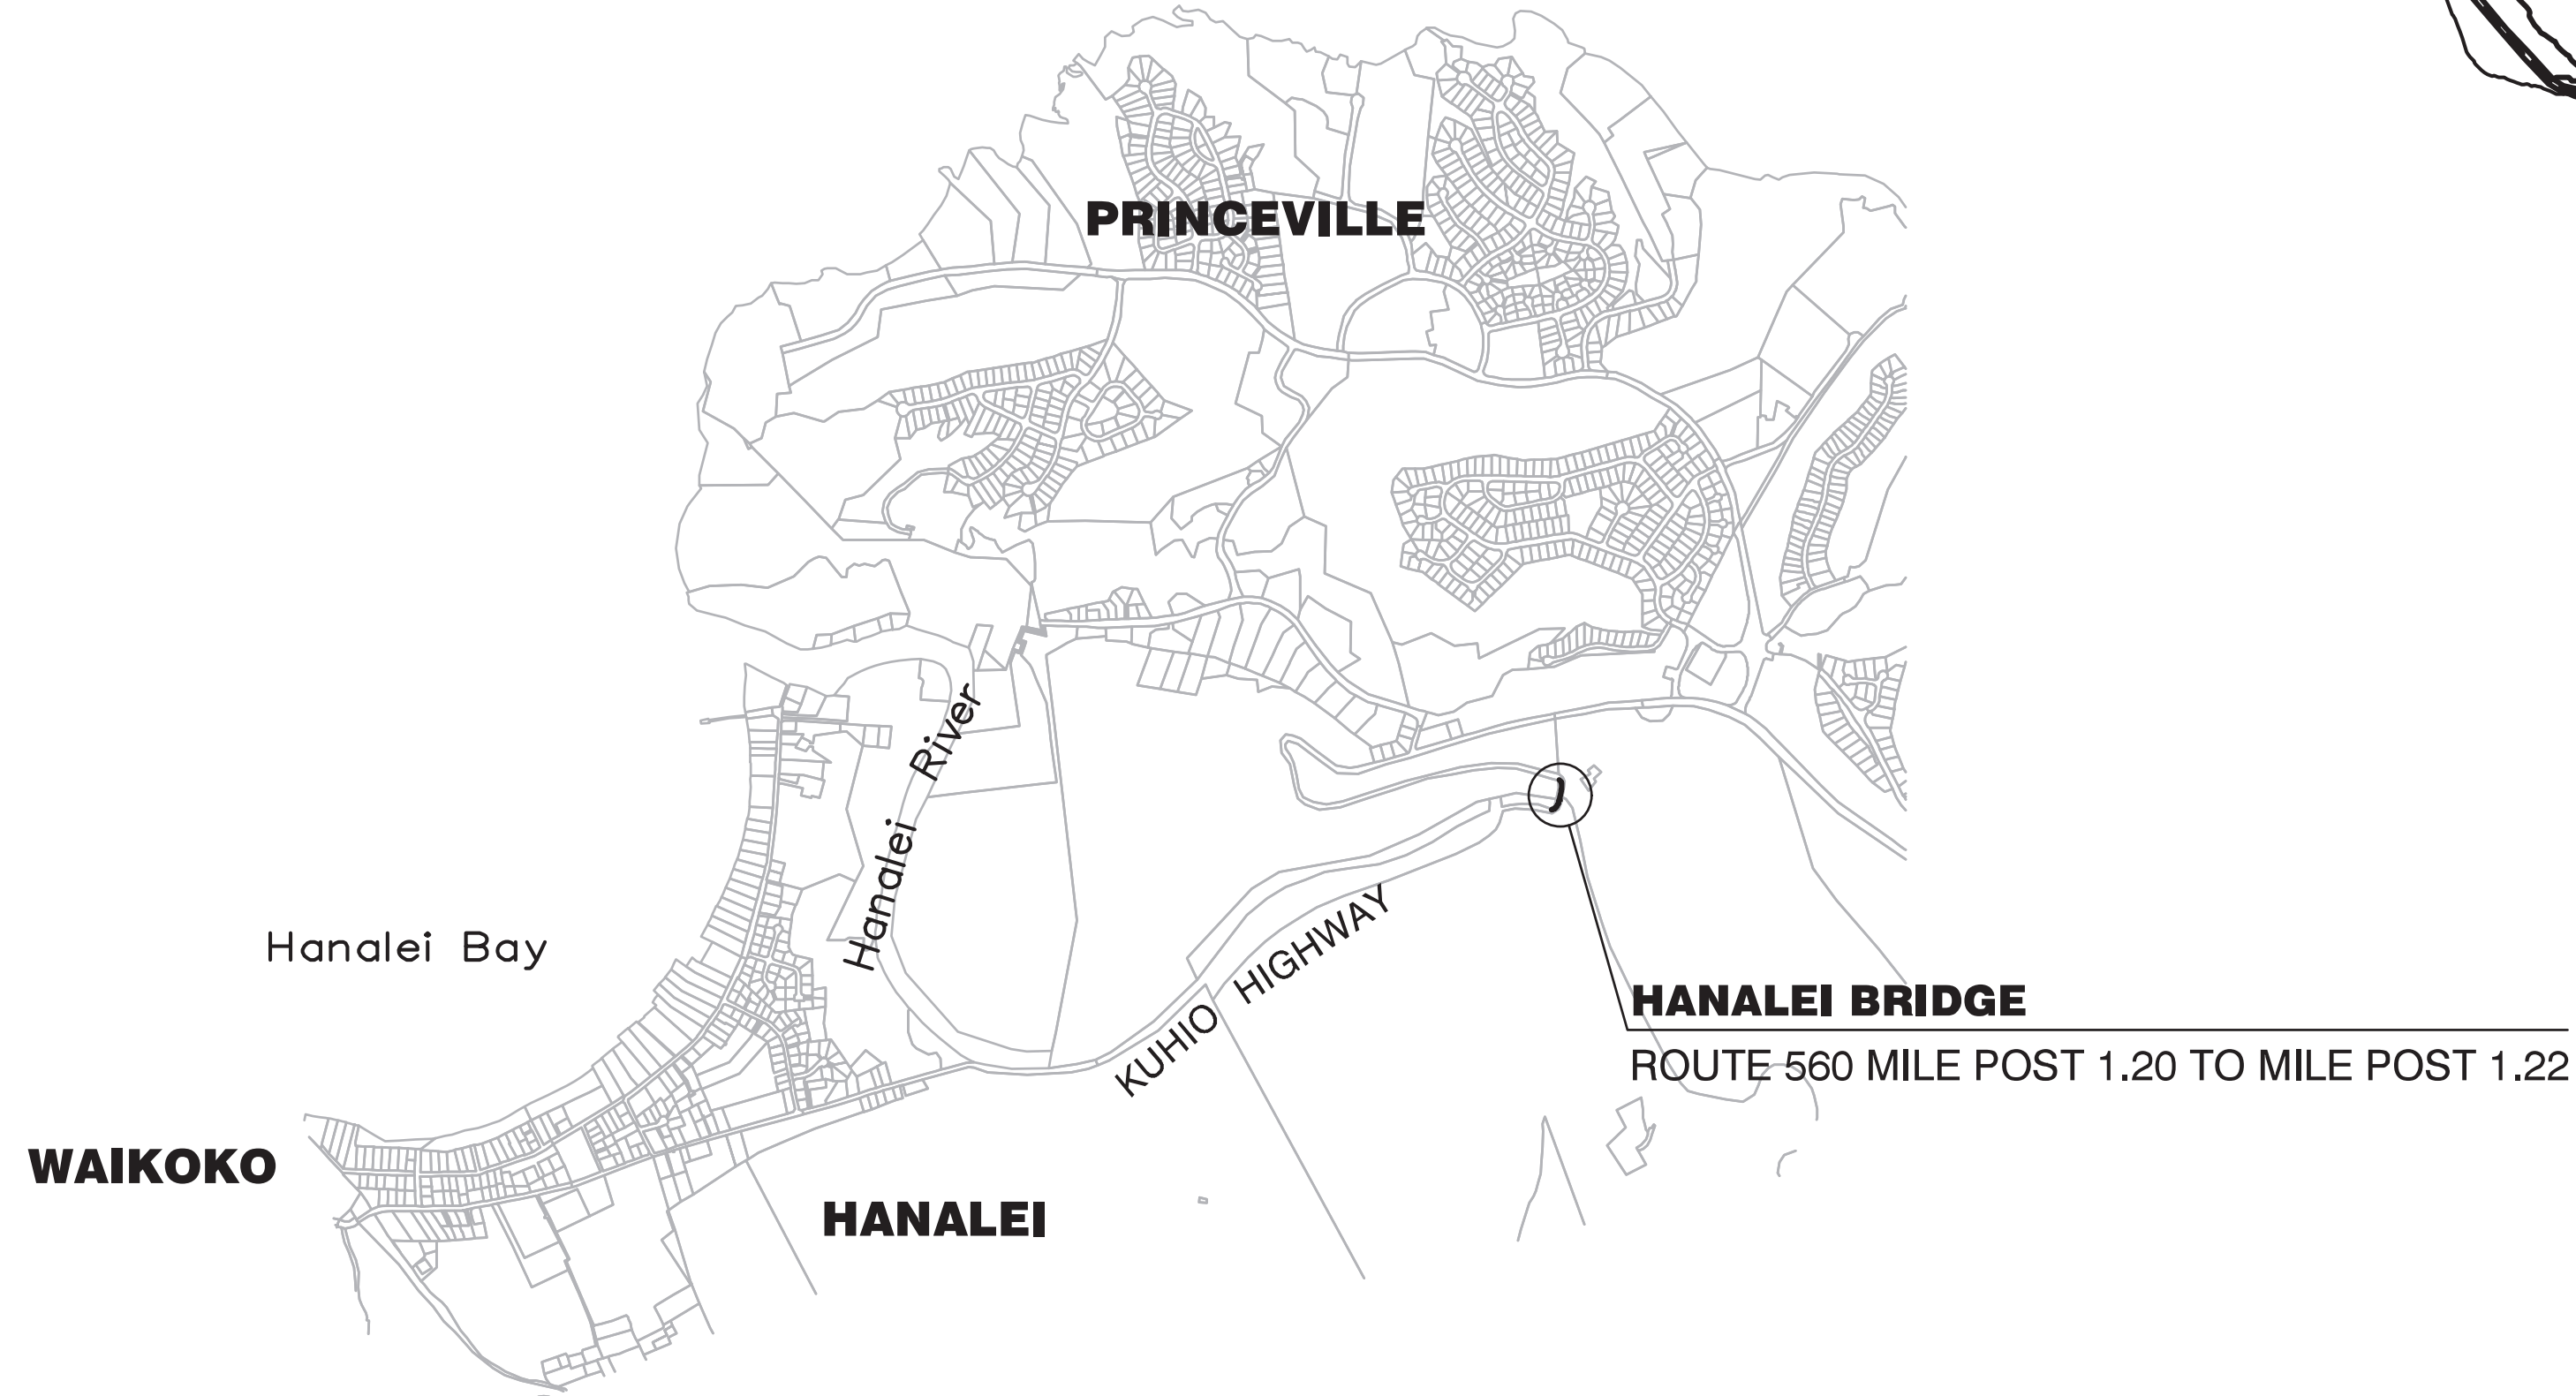

LAYOUT PLAN

HANALEI LENGTH OF PROJECT.....0.02 MILES





SCALE: NTS

FED. ROAD DIST. NO.	STATE	FEDERAL AID PROJ. NO.	FISCAL YEAR	SHEET NO.	TOTAL SHEETS
HAWAII	HAW.	BR-0560(016)	2022	1	34



PROJECT LOCATION

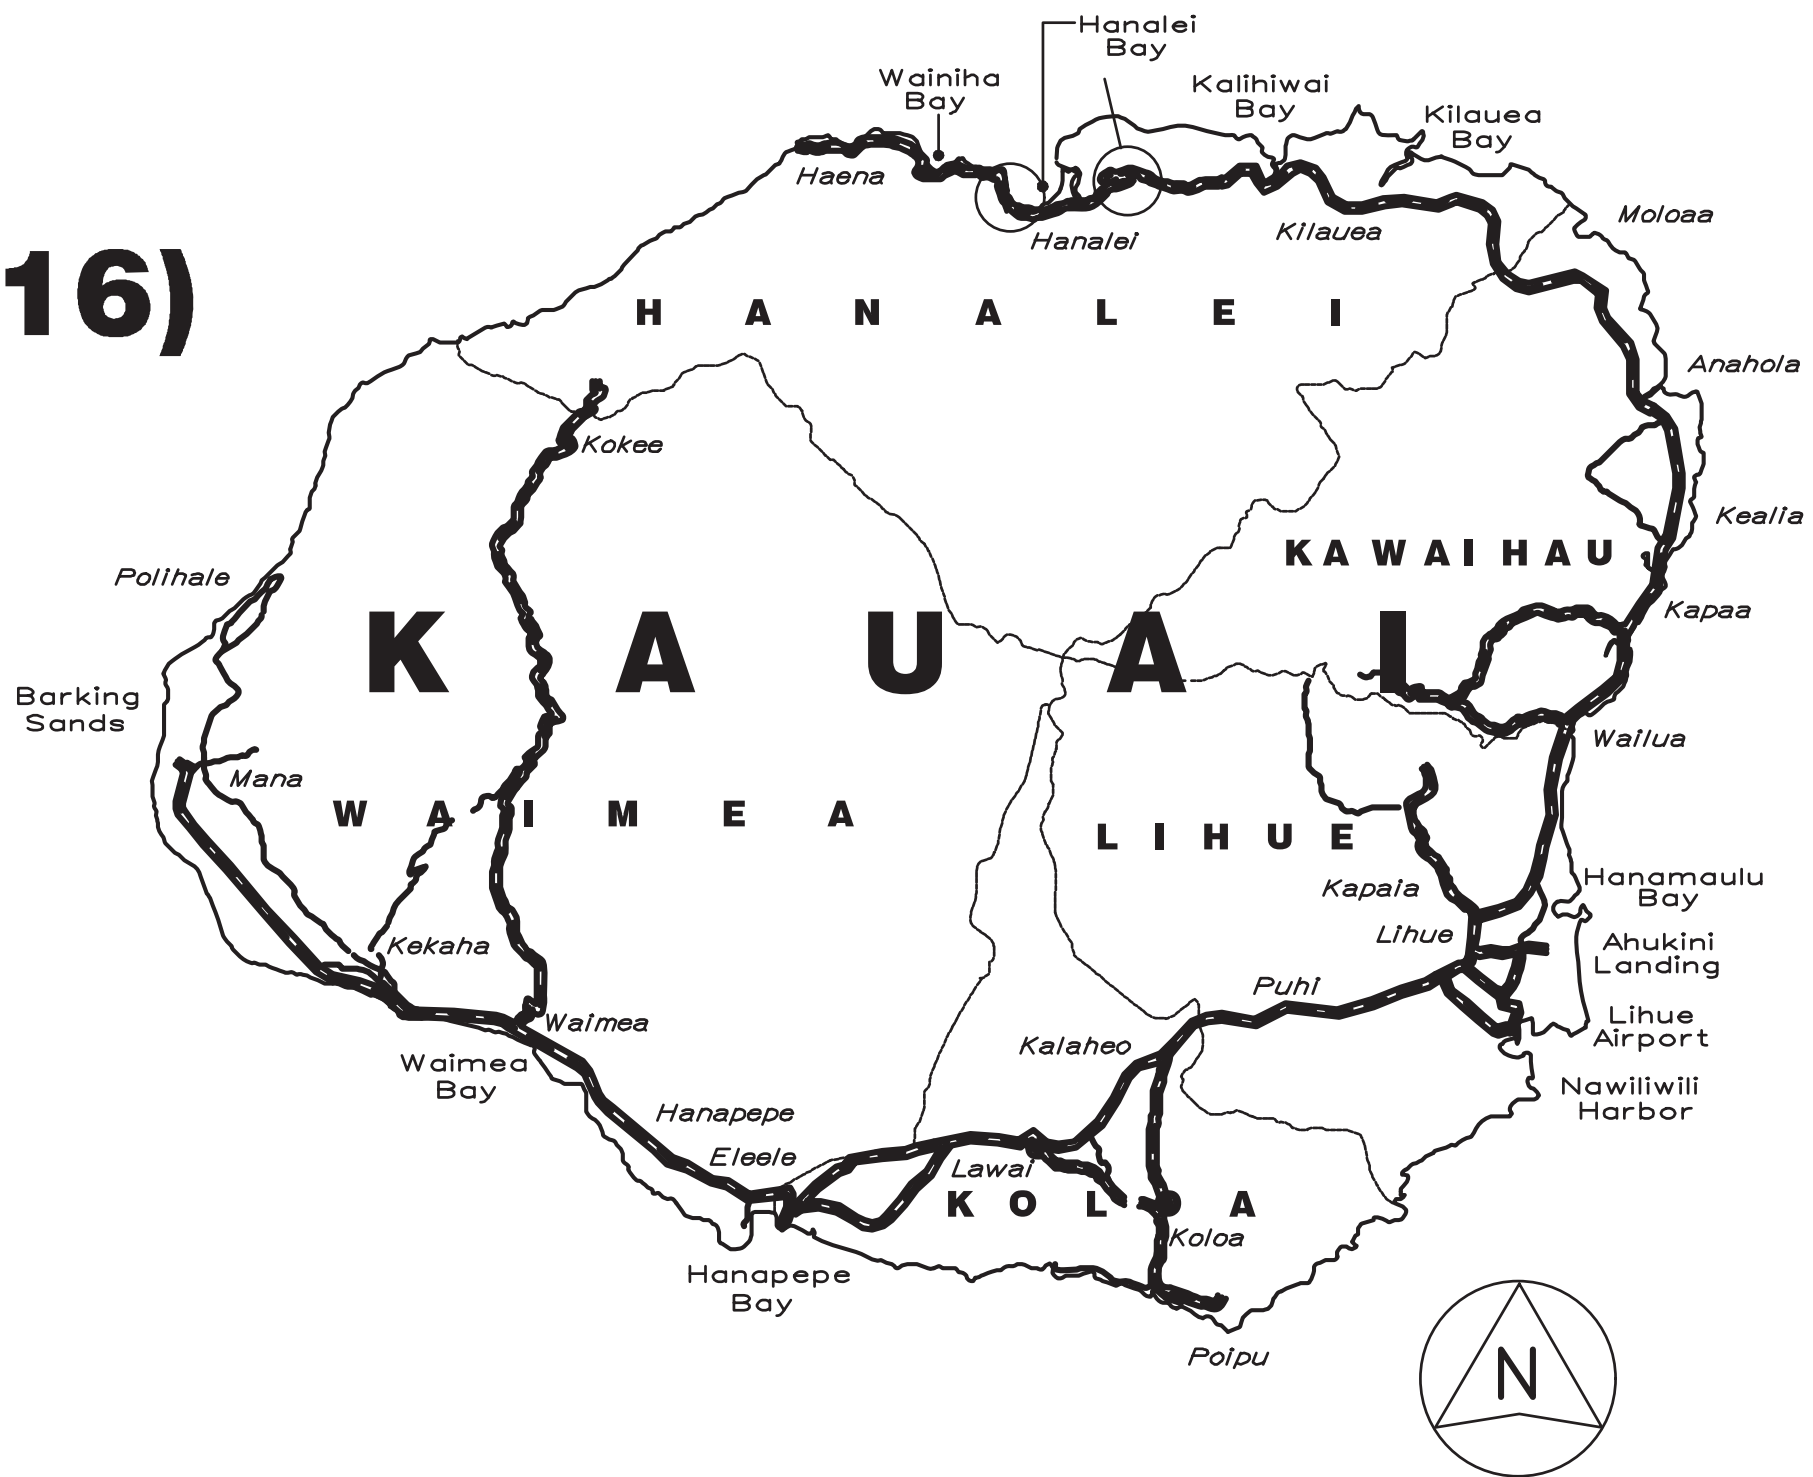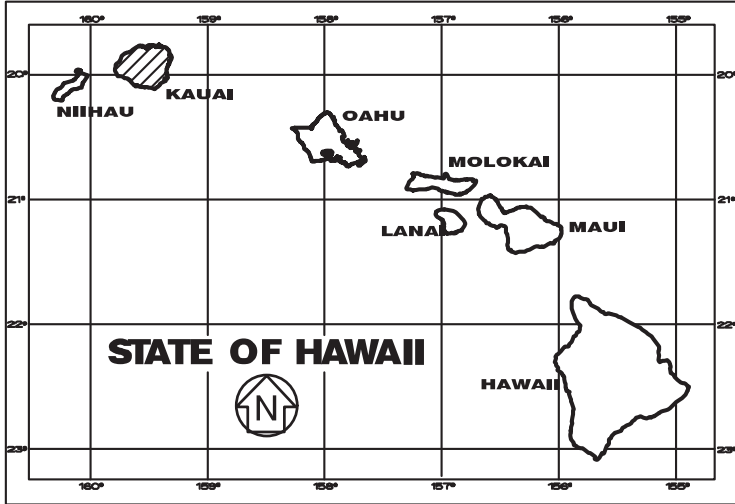

SCALE IN MILES

ROUTE 560 MILE POST 1.20 TO MILE POST 1.22

DESIGN DESIGNATION

ADT (2022)	12,800
DESIGN ADT (2032)	15,500
DHV	1,400
D	.55/45
T24	.35
V	15 M.P.H

DEPARTMENT OF TRANSPORTATION STATE OF HAWAII	
APPROVED:	
	Jul 28, 2022
for DIR. OF TRANSPORTATION	DATE

808-241-3015 JUNE 2022

PHONE DATE

HWY-K

MANAGED BY

KSF, INC

DESIGNED BY