


INDEX TO DRAWINGS	
SHEET NO.	DESCRIPTION
1	TITLE SHEET
2	STANDARD PLANS SUMMARY
3	GENERAL NOTES & LEGEND
4 – 6	WATER POLLUTION AND EROSION CONTROL NOTES
7	TYPICAL SECTIONS
8	ROADWAY PLANS
9	LOW SPEED UNDIVIDED HIGHWAY WORK ZONE SIGNING PLAN, DETAILS & NOTES


STATE OF HAWAII
DEPARTMENT OF TRANSPORTATION
HIGHWAYS DIVISION
HONOLULU, HAWAII
PLANS FOR
KUHIO HIGHWAY (ROUTE 560)
DRAINAGE IMPROVEMENTS
VICINITY OF LIMAHULI GARDEN
PROJECT NO. 560A-02-23M

DISTRICT OF HANAIEI
ISLAND OF KAUAI

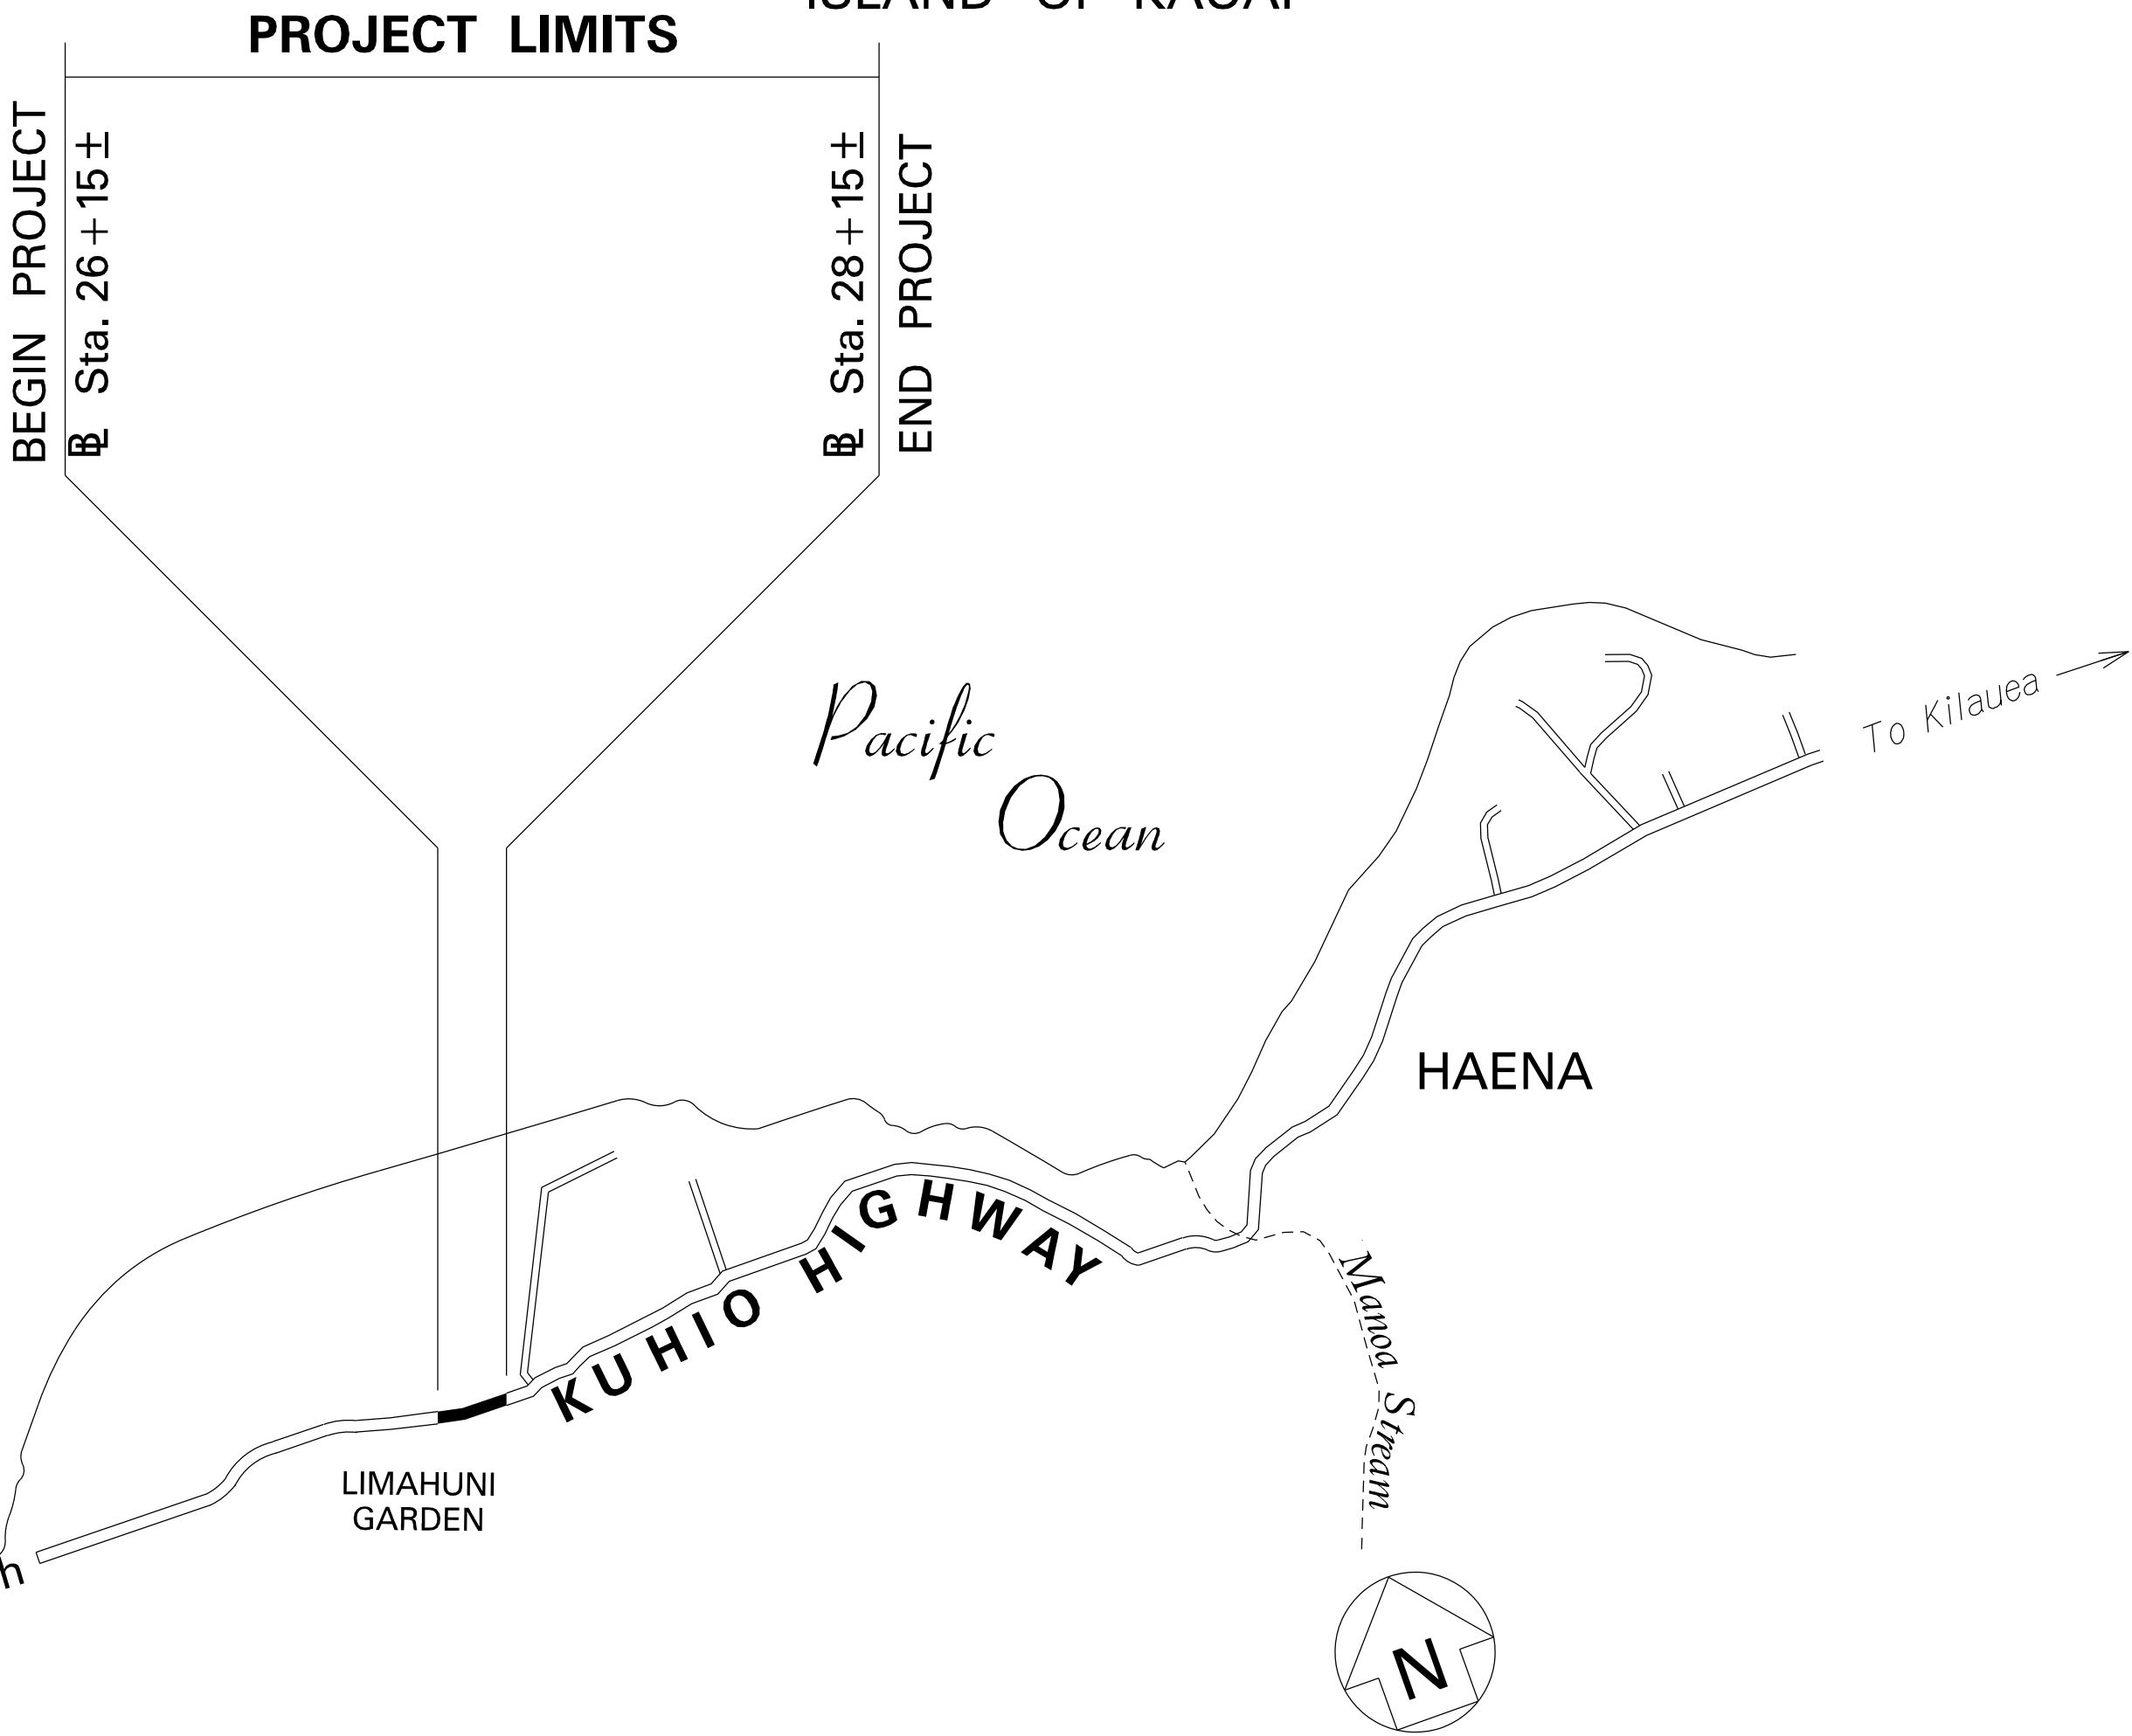


LAYOUT PLAN


GROSS LENGTH OF PROJECT... 0.4 MILES
NET LENGTH OF PROJECT... 0.4 MILES

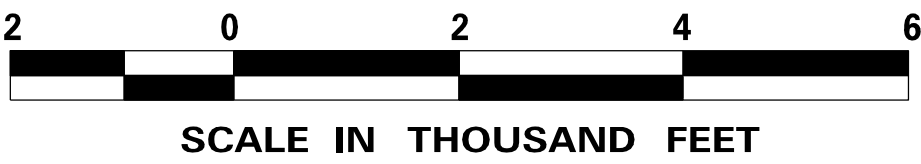

FED. ROAD DIST. NO.	STATE	PROJ. NO.	FISCAL YEAR	SHEET NO.	TOTAL SHEETS
HAWAII	HAW.	560A-02-23M	2023	1	9

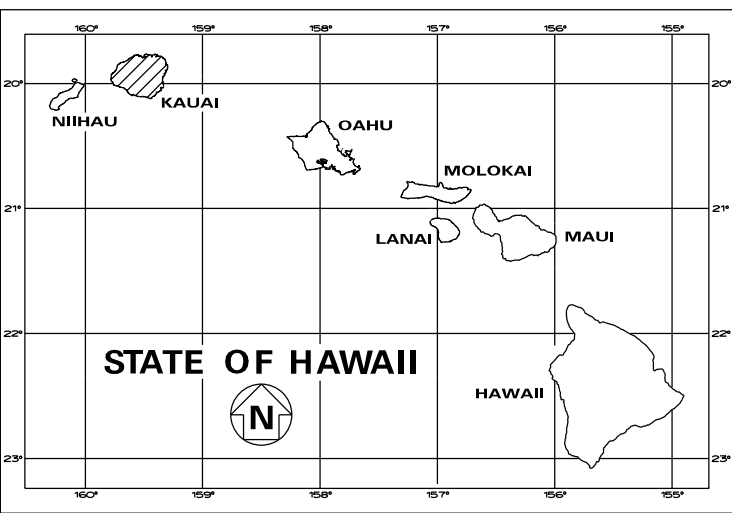

PROJECT LOCATION

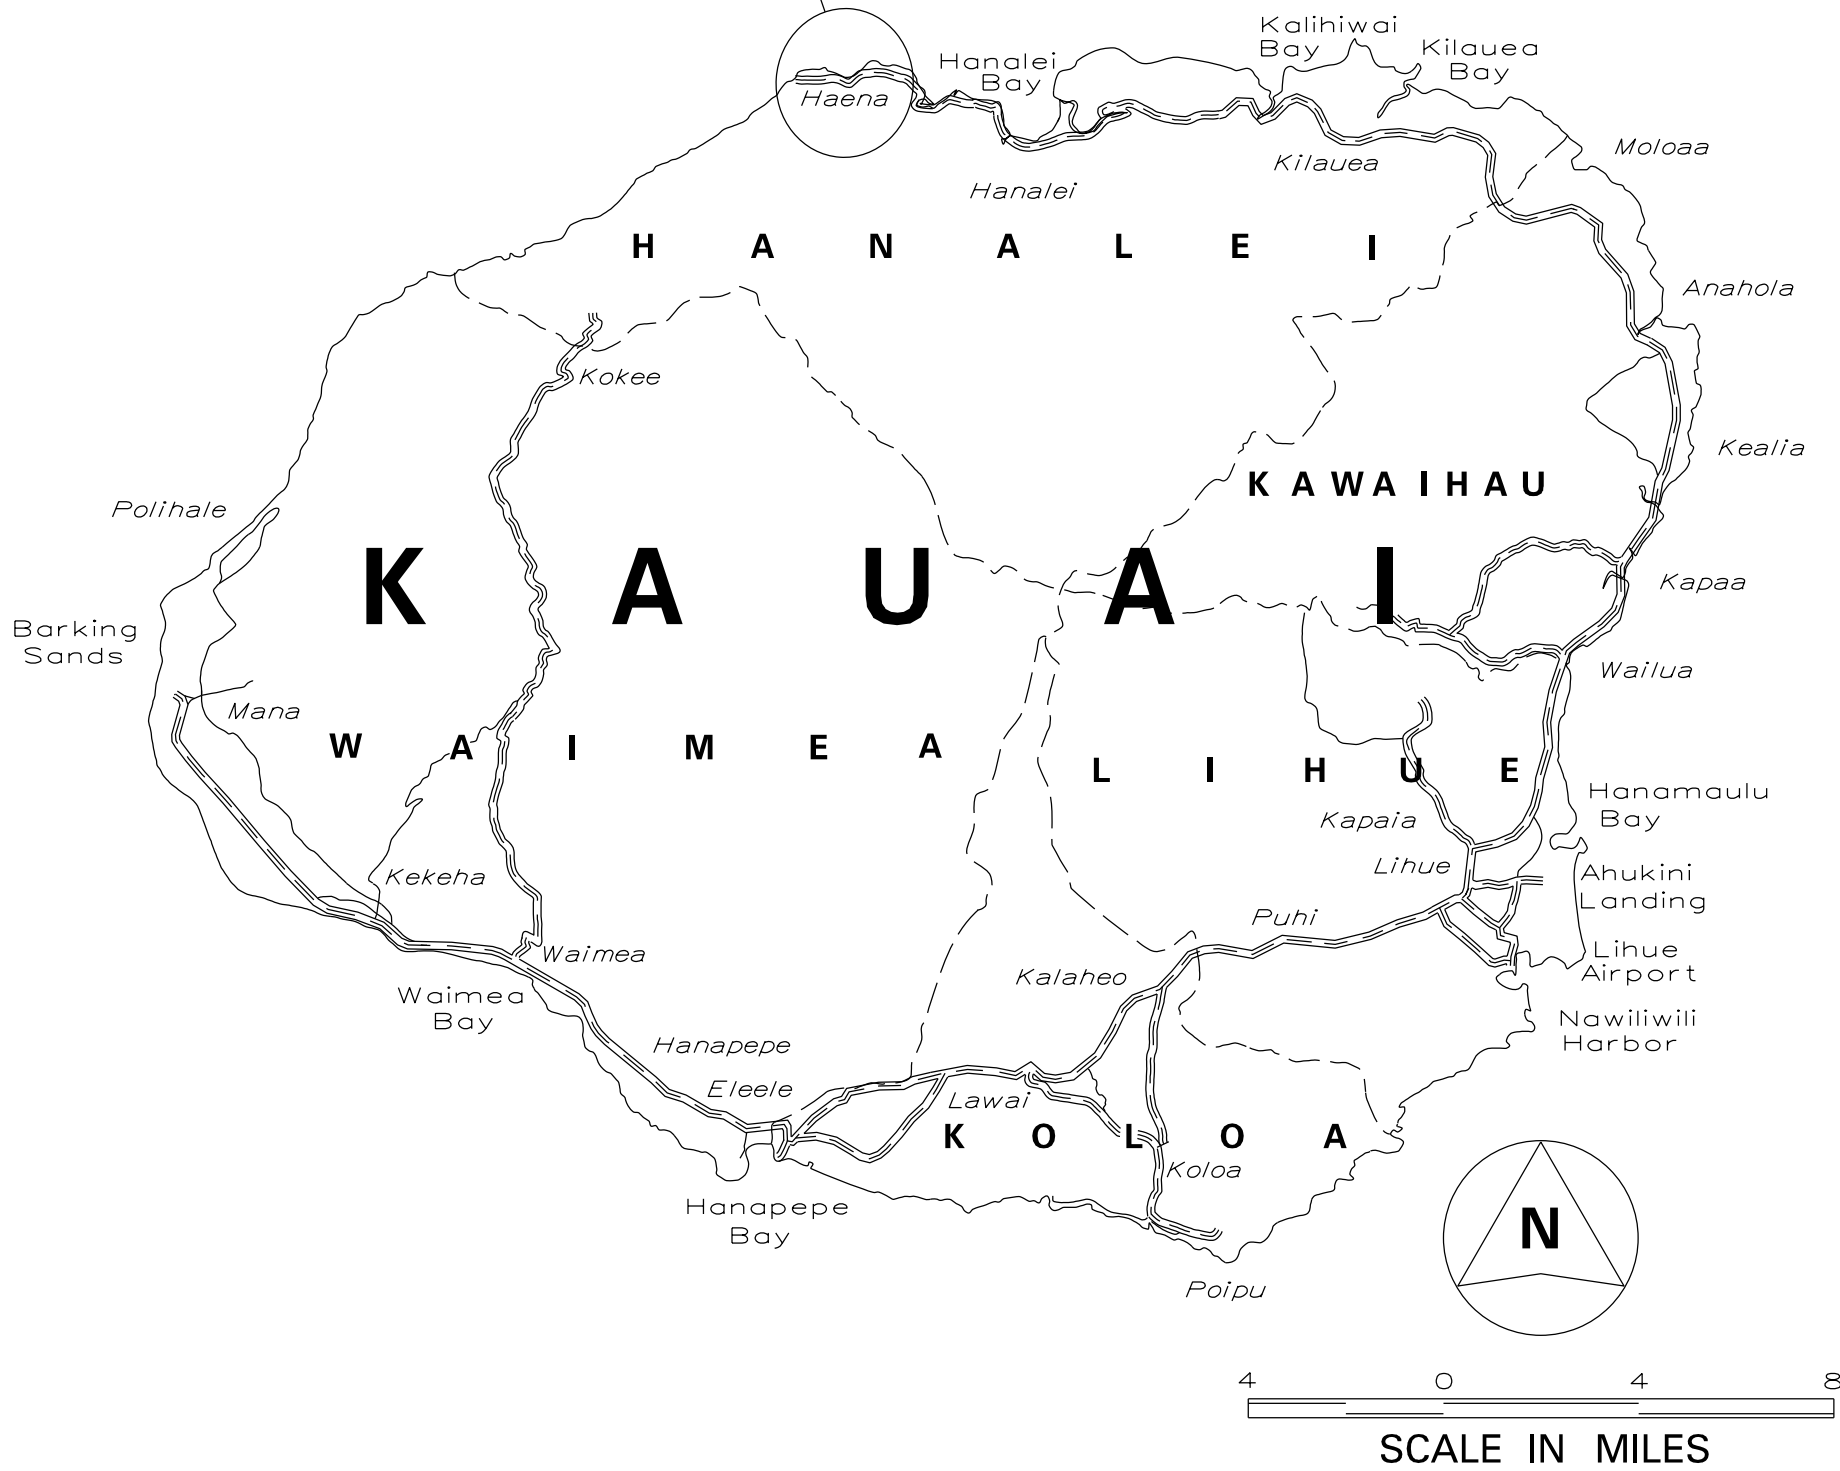

FEDERAL AID PROJECTS PREVIOUSLY CONSTRUCTED OR UNDER CONSTRUCTION

MILE POST 9.46 TO MILE POST 9.50

APRIL 2023
DATE

241-3000
PHONE

HWY-KE
MANAGED BY

HWY-K
DESIGNED BY