
 
 
 


FED. ROAD DIST. NO.	STATE	PROJ. NO.	FISCAL YEAR	SHEET NO.	TOTAL SHEETS
HAWAII	HAW.	5600-02-23M	2024	10	21


NOTE:
 Sediment and Erosion Control BMP measures shown in the Contract Documents are minimum BMP requirements and do not constitute an acceptable and/or complete Sediment and Erosion Control Plan. The Contractor shall incorporate additional BMPs based on their means and methods considering site conditions and construction sequence in accordance with the Contract Documents including applicable permit document requirements. Cost shall be included in Pay Item 209.0100, Installation, Maintenance, Monitoring, and Removal of BMP.

LEGEND:

-  Sediment Filter, See Detail on Sht. EC-4
-  Compost Filter Sock Drain Inlet Protection, See Detail on Sht. EC-4
-  Existing Condition Flow Arrow

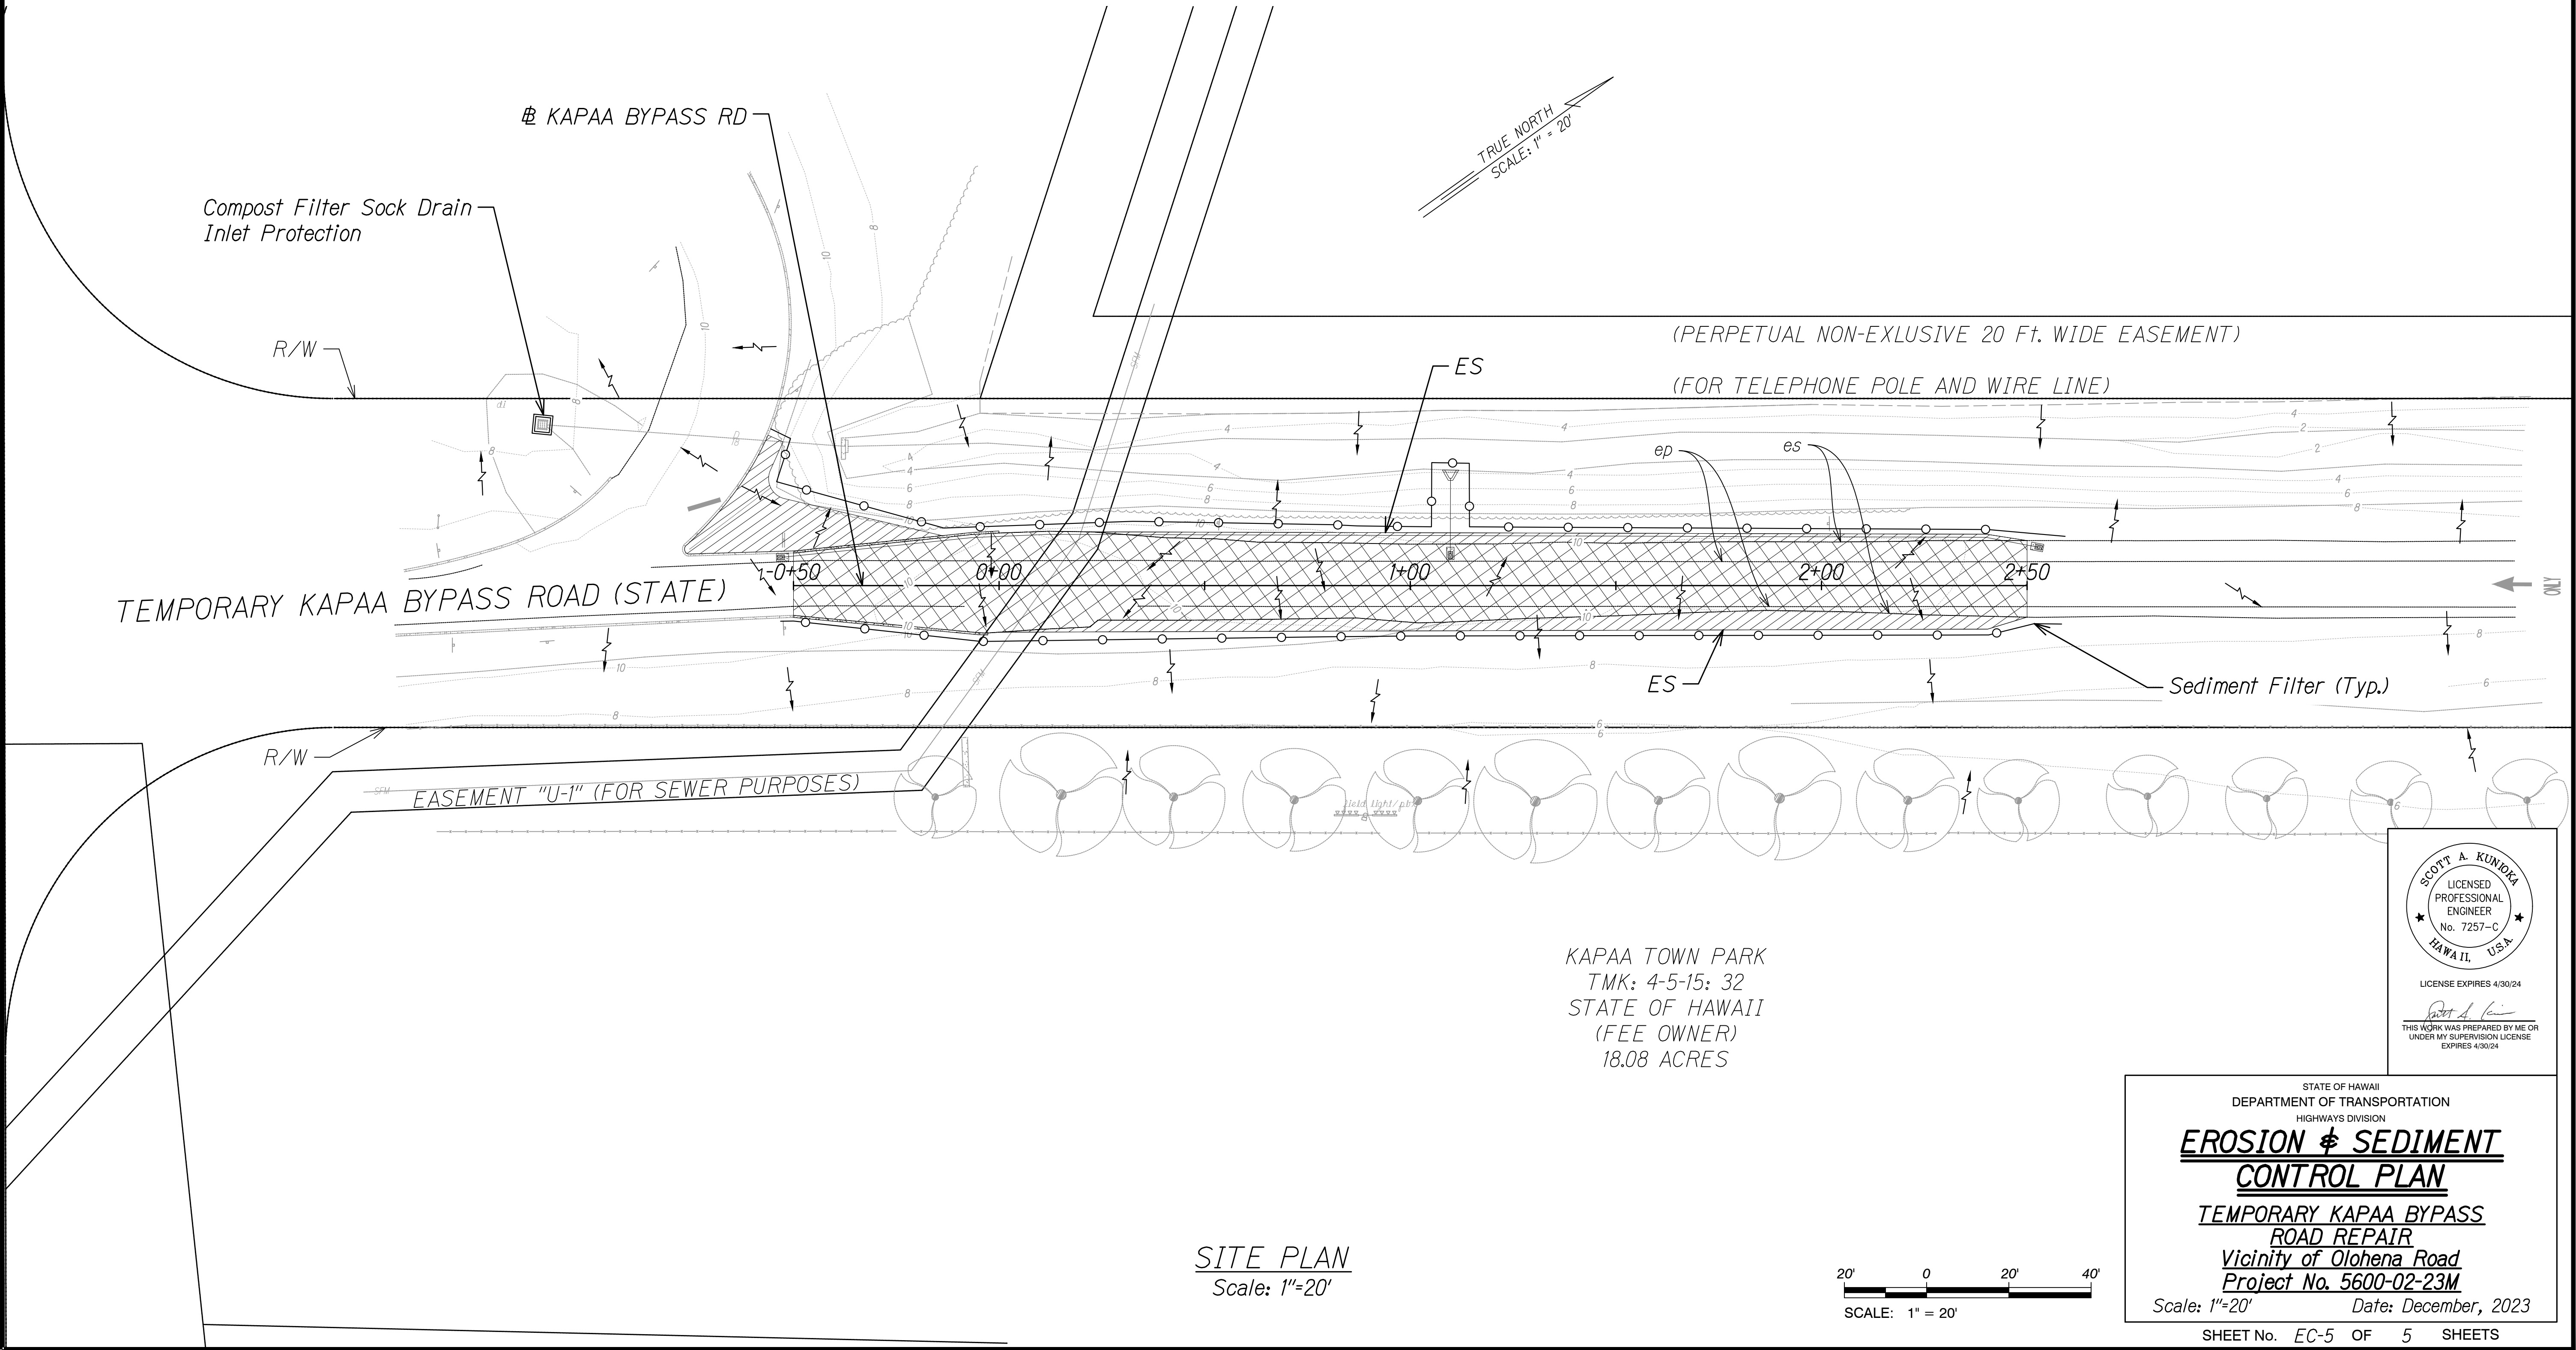

SURVEY PLOTTED BY	DATE
DRAWN BY	
DESIGNED BY	
QUANTITIES BY	
CHECKED BY	
ORIGINAL PLAN	
NOTE BOOK	
NO.	

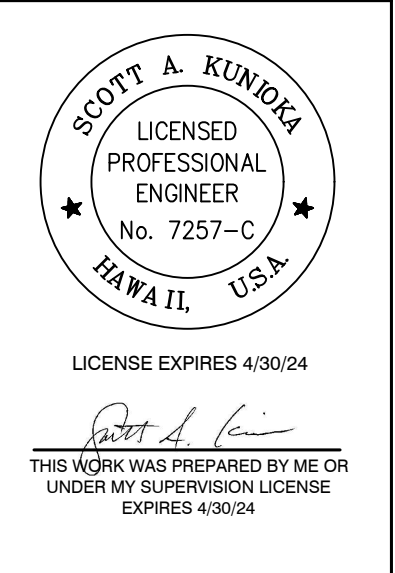

STATE OF HAWAII
 DEPARTMENT OF TRANSPORTATION
 HIGHWAYS DIVISION
EROSION & SEDIMENT CONTROL PLAN
 TEMPORARY KAPAA BYPASS ROAD REPAIR
 Vicinity of Oloheua Road
 Project No. 5600-02-23M
 Scale: 1"=20' Date: December, 2023
 SHEET No. EC-5 OF 5 SHEETS