
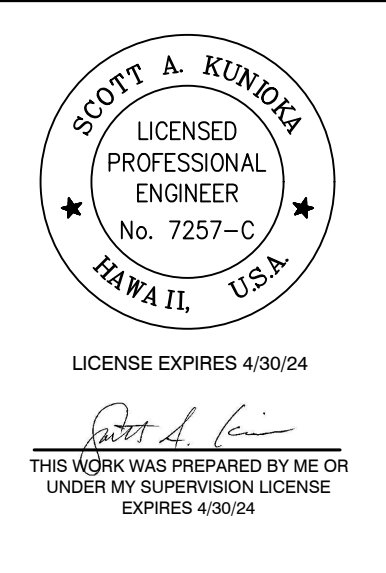
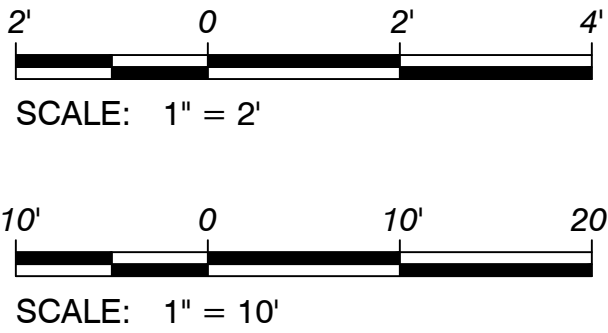
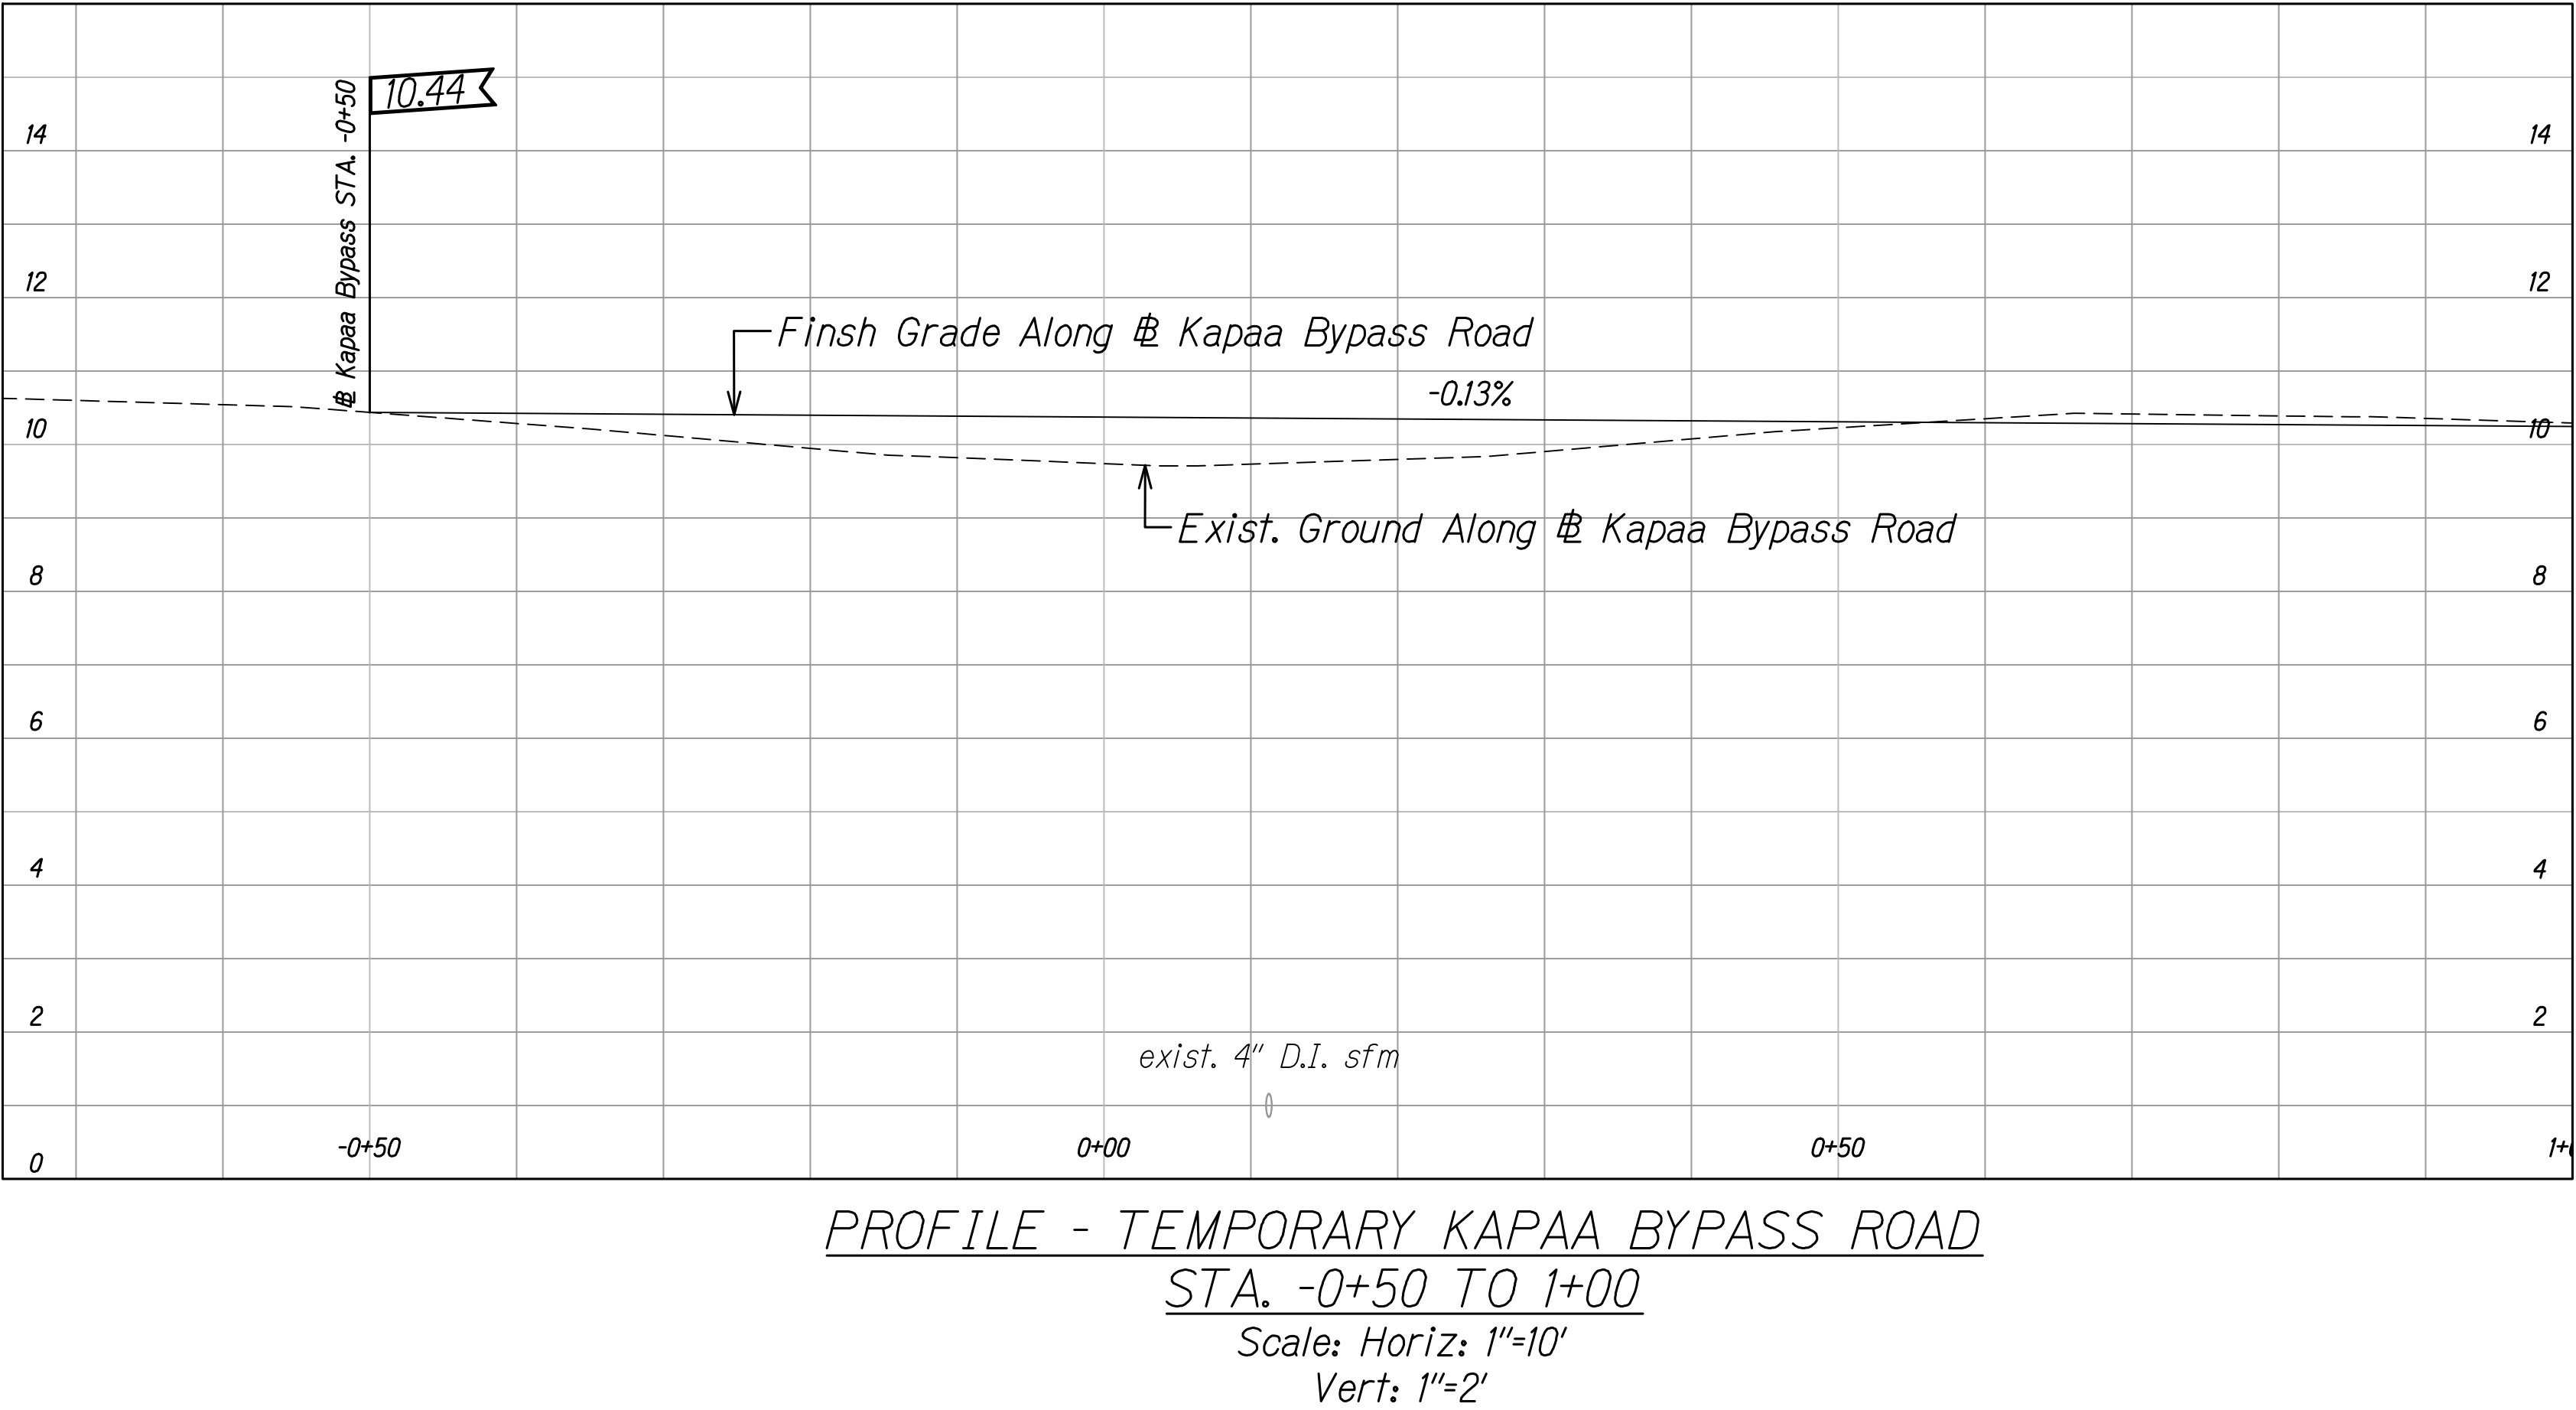
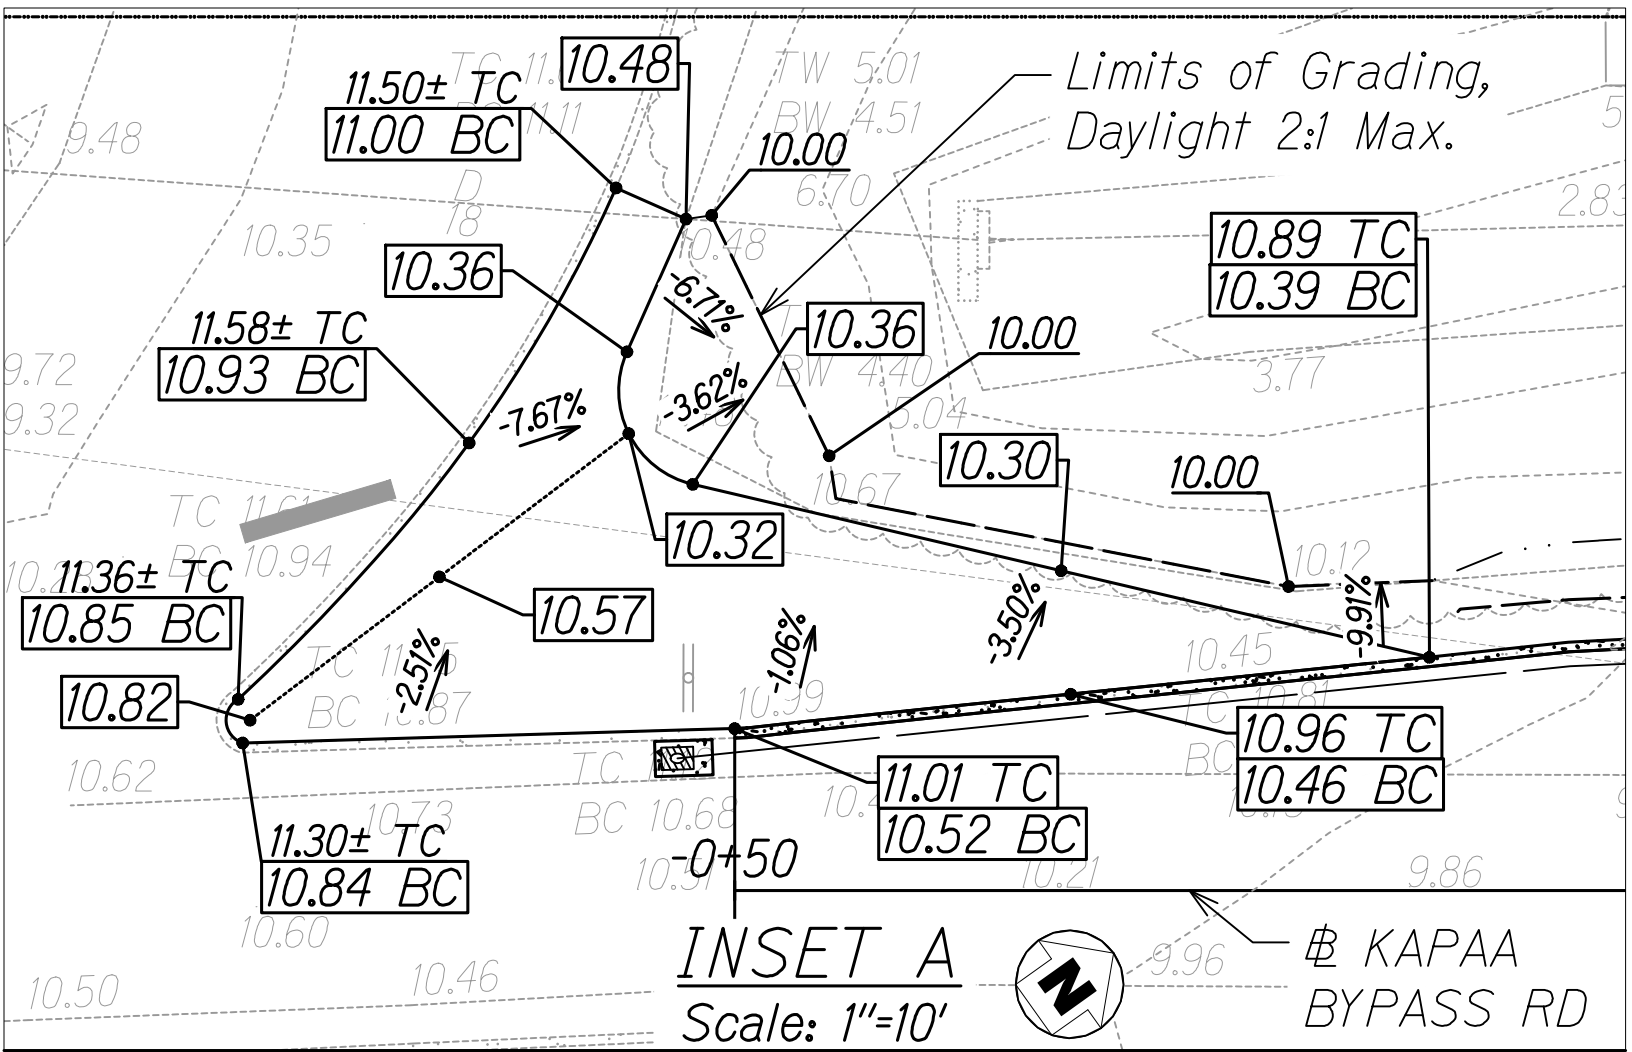


FED. ROAD DIST. NO.	STATE	PROJ. NO.	FISCAL YEAR	SHEET NO.	TOTAL SHEETS
HAWAII	HAW.	5600-02-23M	2024	15	21

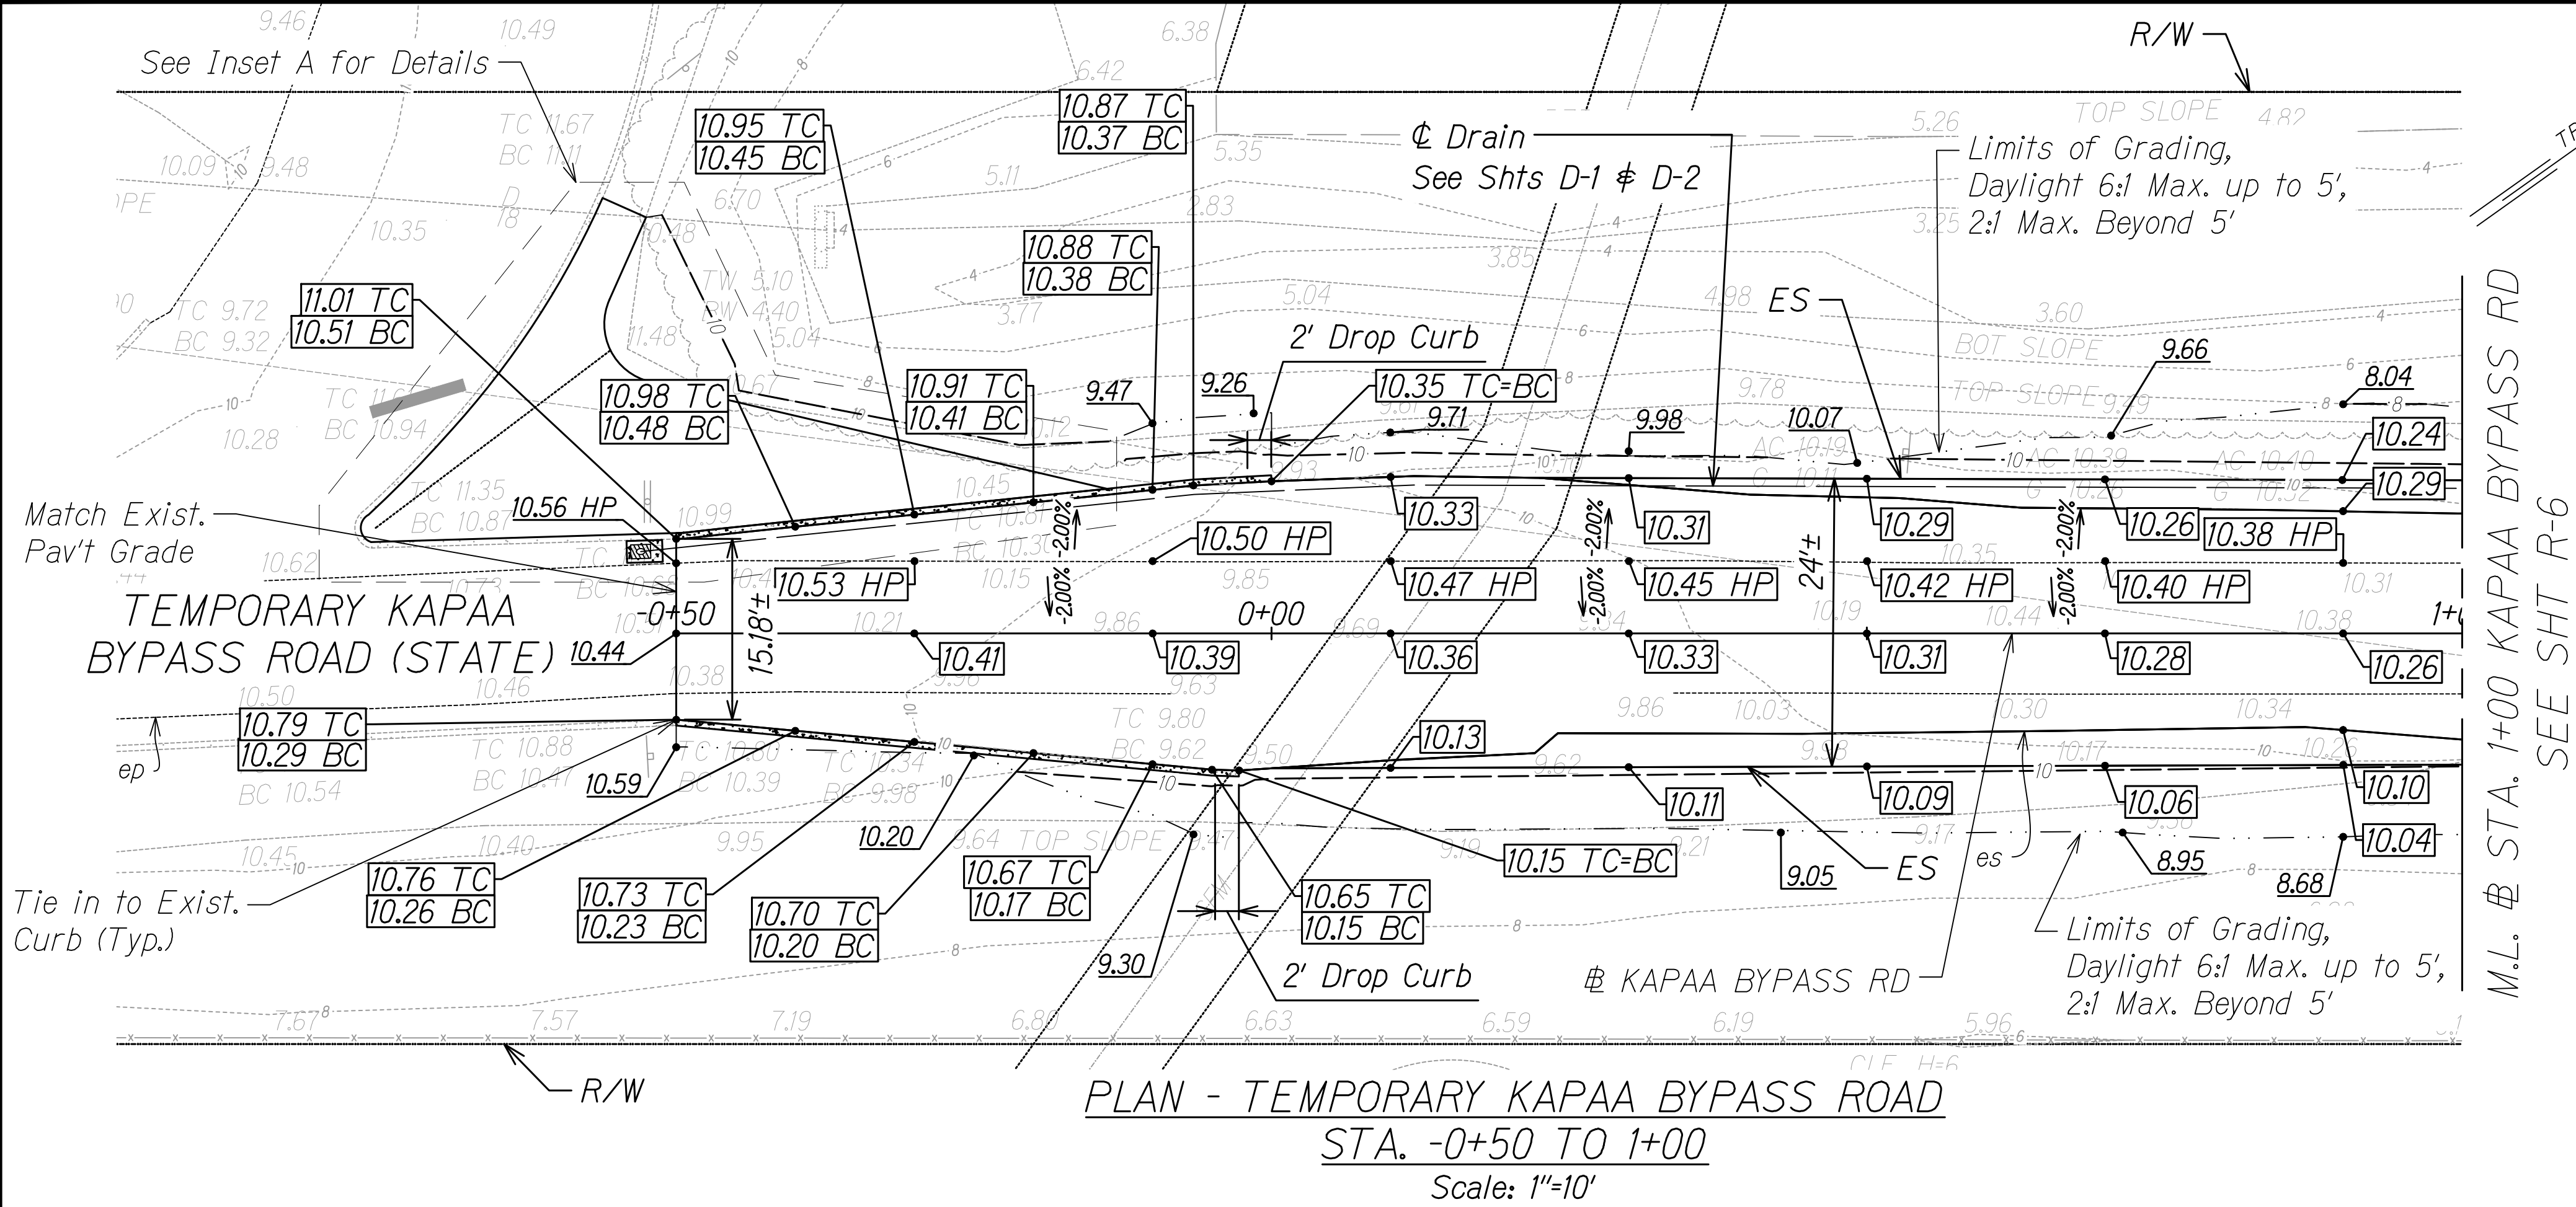

STATE OF HAWAII
DEPARTMENT OF TRANSPORTATION
HIGHWAYS DIVISION

GRADING PLAN & PROFILE

TEMPORARY KAPAA BYPASS ROAD REPAIR
Vicinity of Olohena Road
Project No. 5600-02-23M

Scale: As Noted Date: December, 2023

SHEET No. R-5 OF 6 SHEETS


SURVEY PLOTTED BY	DATE
DRAWN BY	
DESIGNED BY	
QUANTITIES BY	
CHECKED BY	

ORIGINAL PLAN
NOTE BOOK
No.


FED. ROAD DIST. NO.	STATE	PROJ. NO.	FISCAL YEAR	SHEET NO.	TOTAL SHEETS
HAWAII	HAW.	5600-02-23M	2024	16	21

New Drain Outlet Structure, See Sht D-2 for Details


M.L. # KAPAA BYPASS RD STA. 1+00
SEE SHT R-5

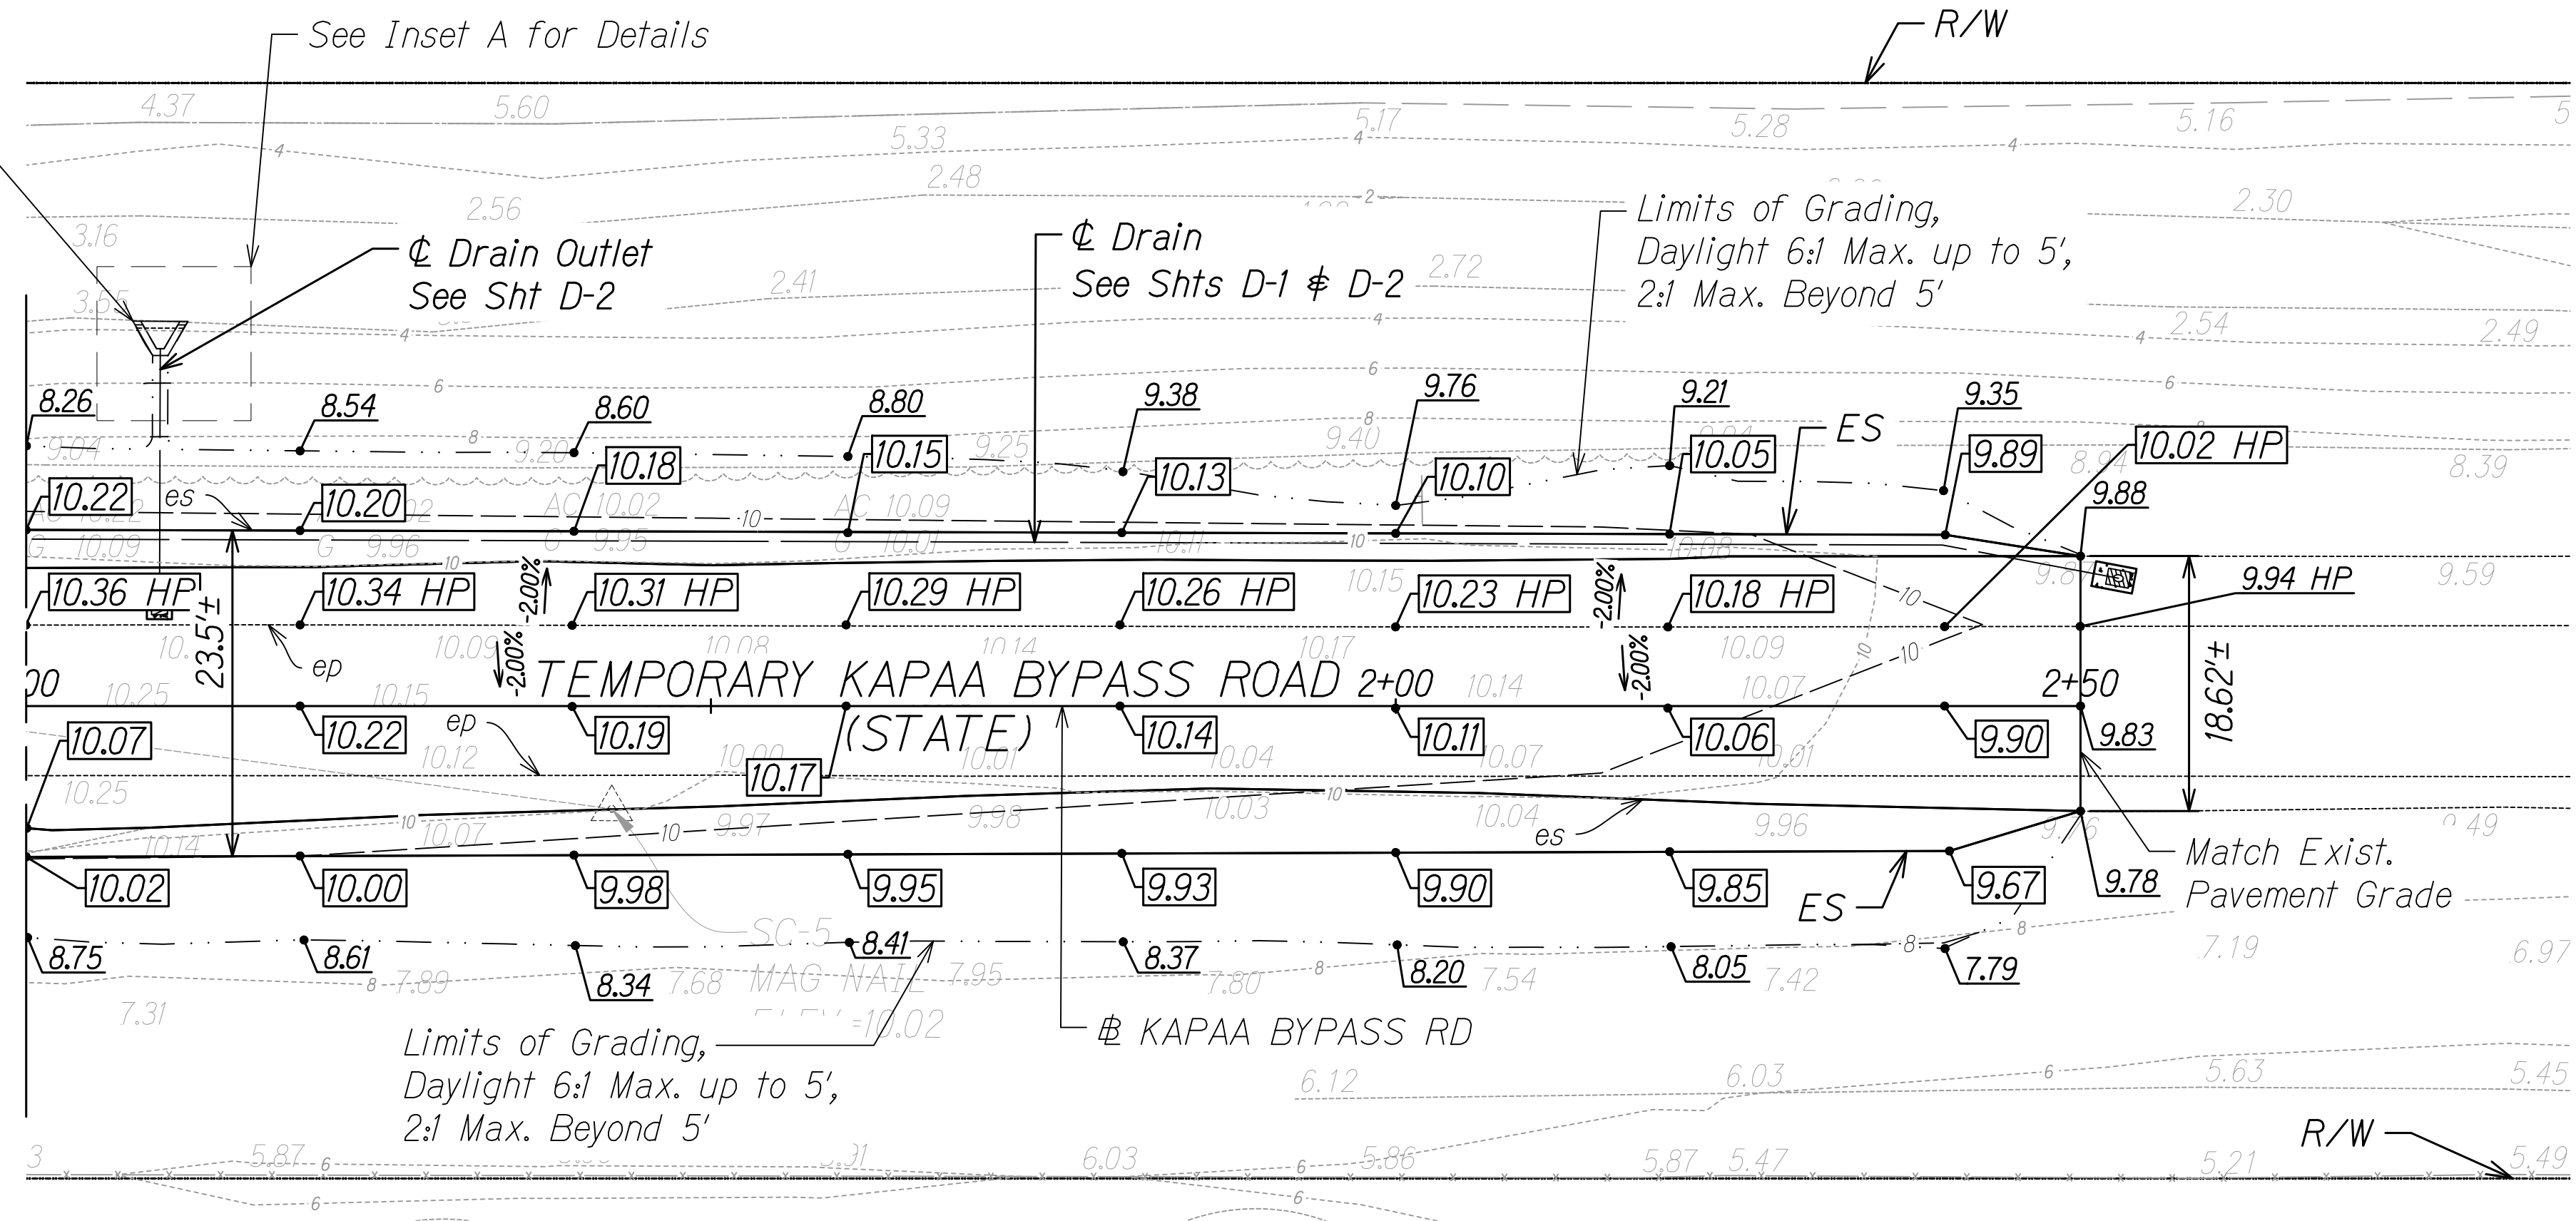


PLAN - TEMPORARY KAPAA BYPASS ROAD
STA. 1+00 TO 2+50
Scale: 1"=10'

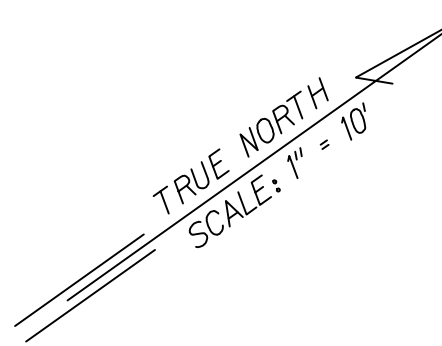



INSET A
Scale: 1"=2'

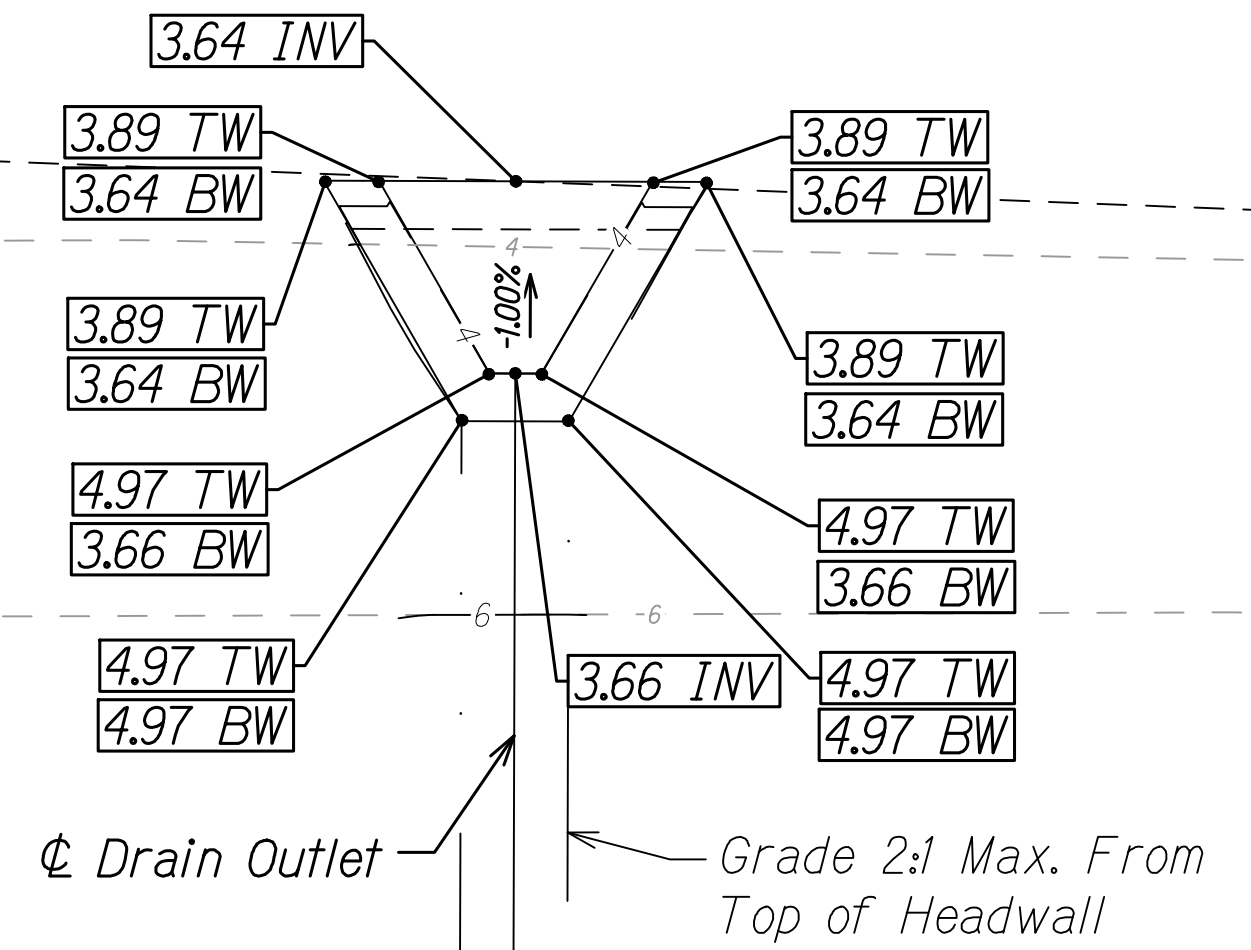


M.L. # KAPAA BYPASS RD STA. 1+00
SEE SHT R-5

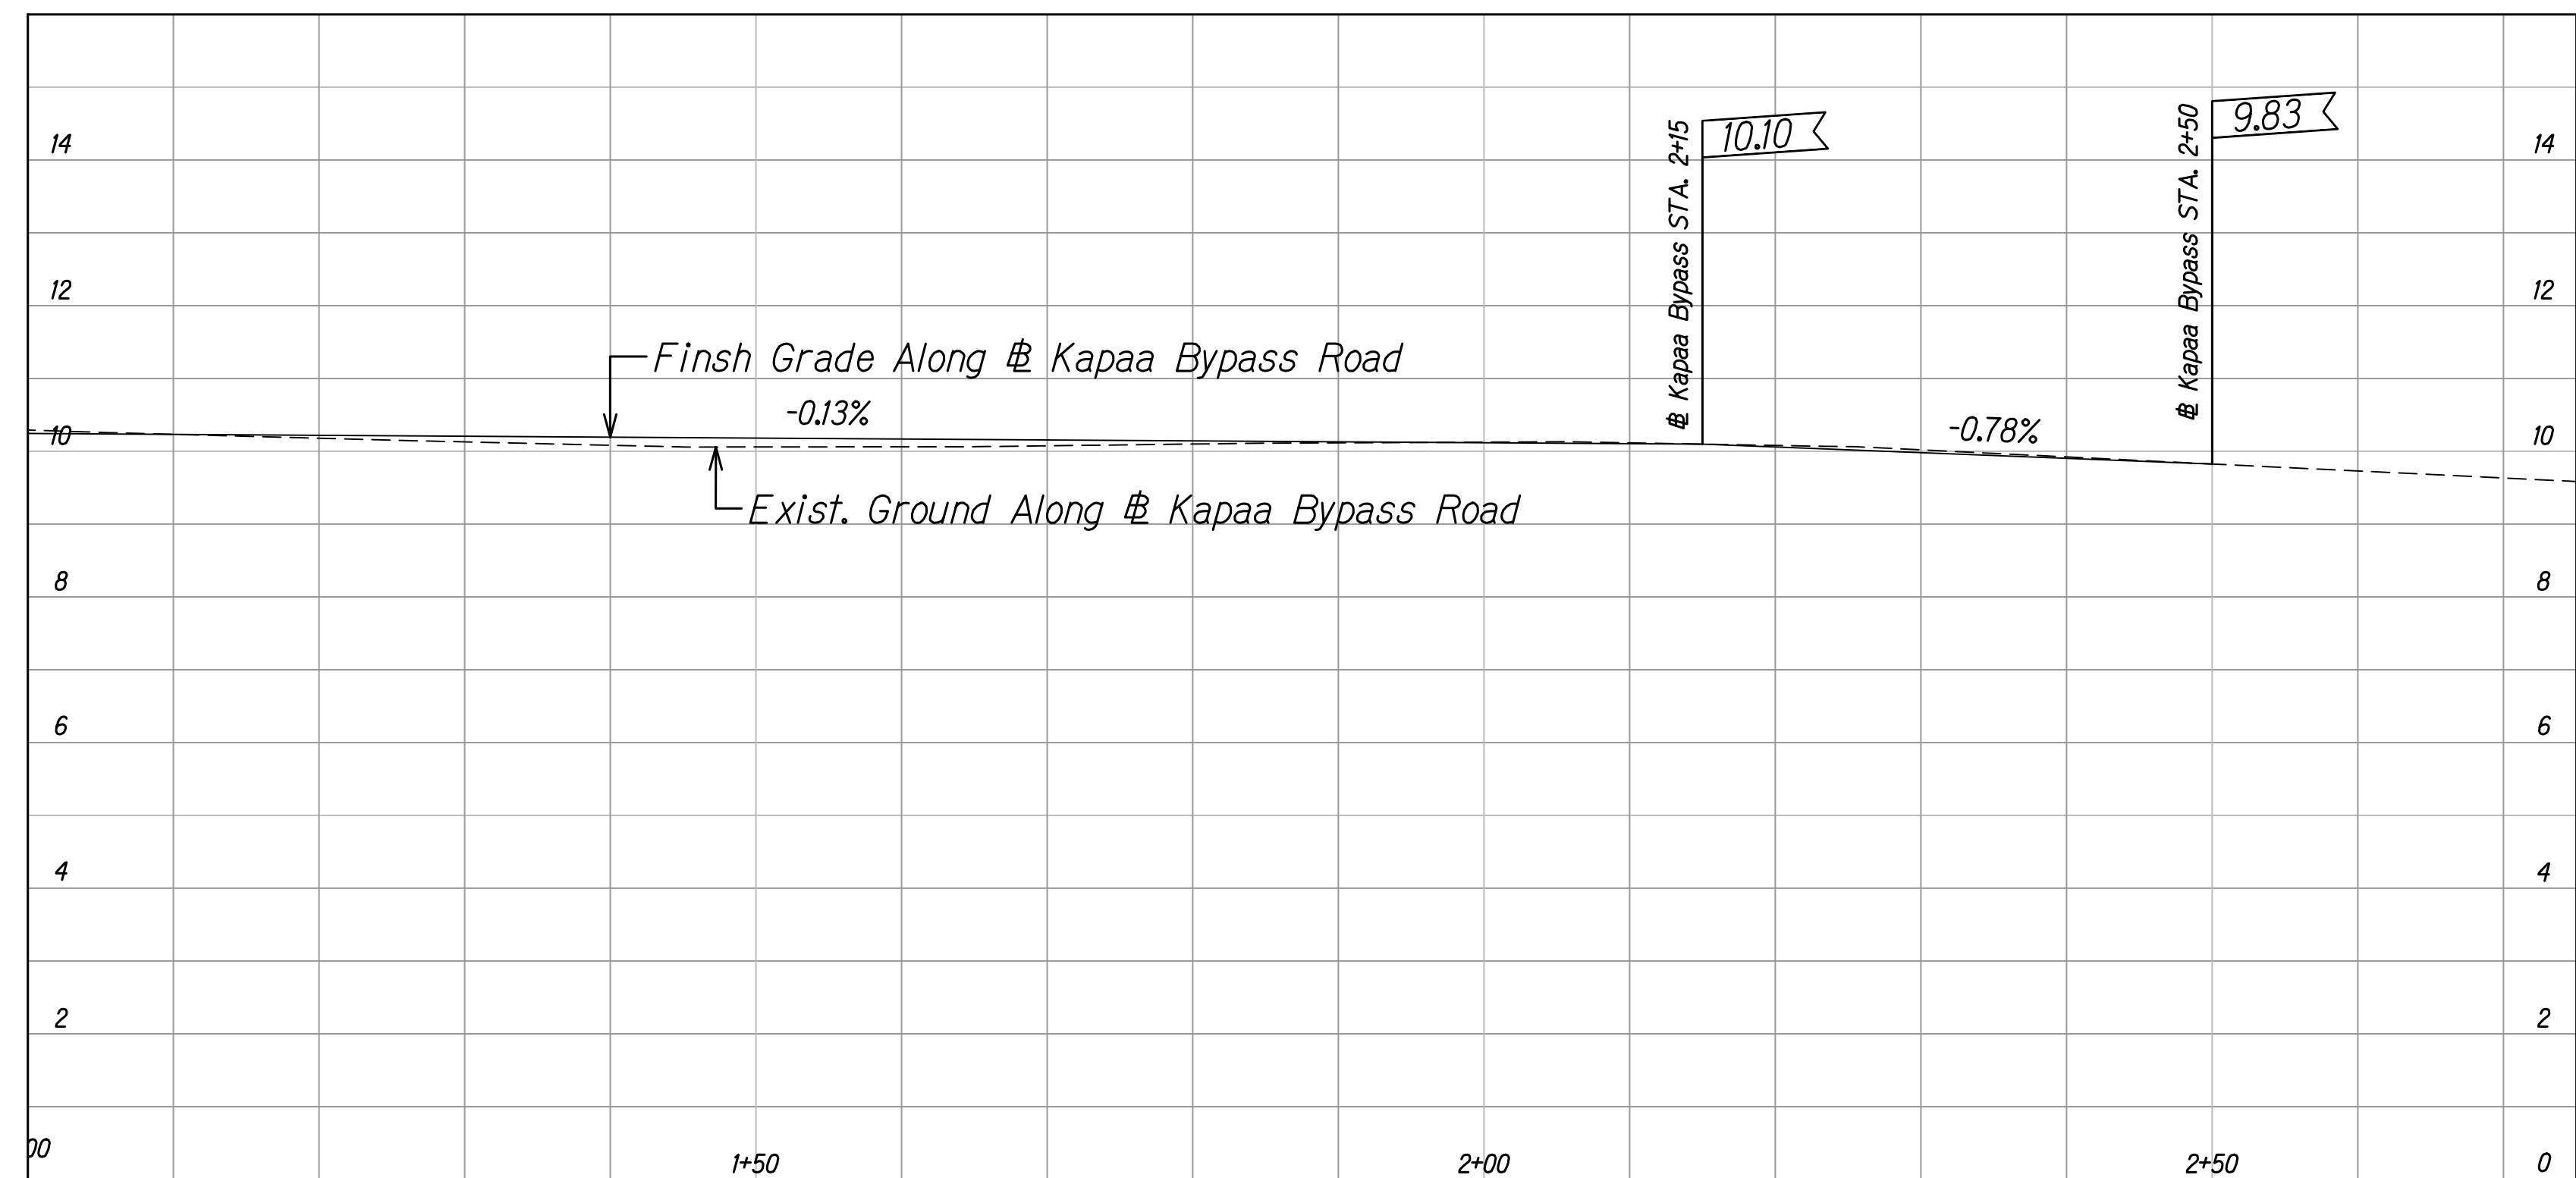

PROFILE - TEMPORARY KAPAA BYPASS ROAD
STA. 1+00 TO 2+50
Scale: Horiz: 1"=10'
Vert: 1"=2'

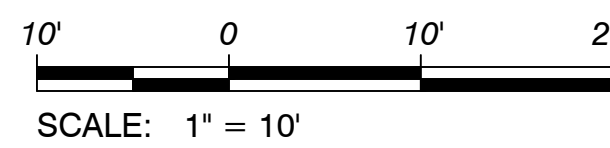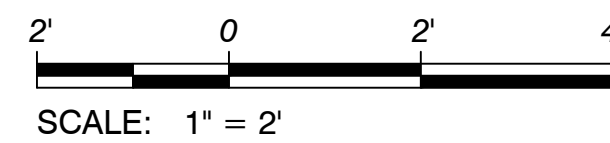

SURVEY PLOTTED BY	DATE
DRAWN BY	
DESIGNED BY	
QUANTITIES BY	
CHECKED BY	

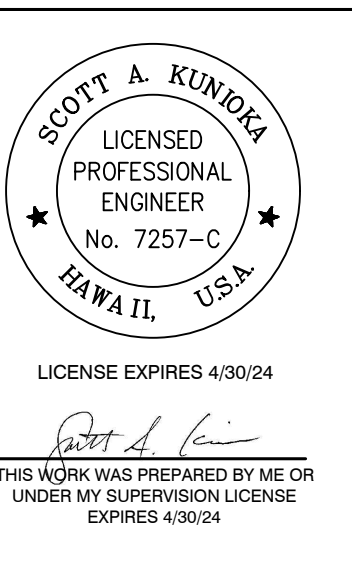

STATE OF HAWAII
DEPARTMENT OF TRANSPORTATION
HIGHWAYS DIVISION
GRADING PLAN & PROFILE
TEMPORARY KAPAA BYPASS ROAD REPAIR
Vicinity of Oloheua Road
Project No. 5600-02-23M
Scale: As Noted Date: December, 2023
SHEET No. R-6 OF 6 SHEETS