


INDEX TO DRAWINGS	
SHEET NO.	DESCRIPTION
1	TITLE SHEET
2	STANDARD PLAN SUMMARY
3 - 4	GENERAL NOTES
5	HISTORIC PRESERVATION AND ENVIRONMENTAL PROTECTION NOTES
6 - 8	WATER POLLUTION AND EROSION CONTROL NOTES
9	WATER POLLUTION AND EROSION CONTROL DETAILS
10	EROSION AND SEDIMENT CONTROL PLAN
11 - 12	TYPICAL SECTIONS
13 - 14	ROADWAY PLAN
15 - 16	GRADING PLAN & PROFILE
17 - 18	DRAIN PLAN & PROFILE
19	DRAIN OUTLET STRUCTURE DETAIL
20	PAVEMENT MARKING PLAN AND NOTES
21	TRAFFIC CONTROL PLAN ROADWAY FULL CLOSURE


STATE OF HAWAII
DEPARTMENT OF TRANSPORTATION
HIGHWAYS DIVISION
HONOLULU, HAWAII

PLANS FOR
TEMPORARY KAPAA BYPASS ROAD REPAIR
VICINITY OF OLOHENA ROAD
PROJECT NO. 5600-02-23M

DISTRICT OF KAWAIIHAU
ISLAND OF KAUAI


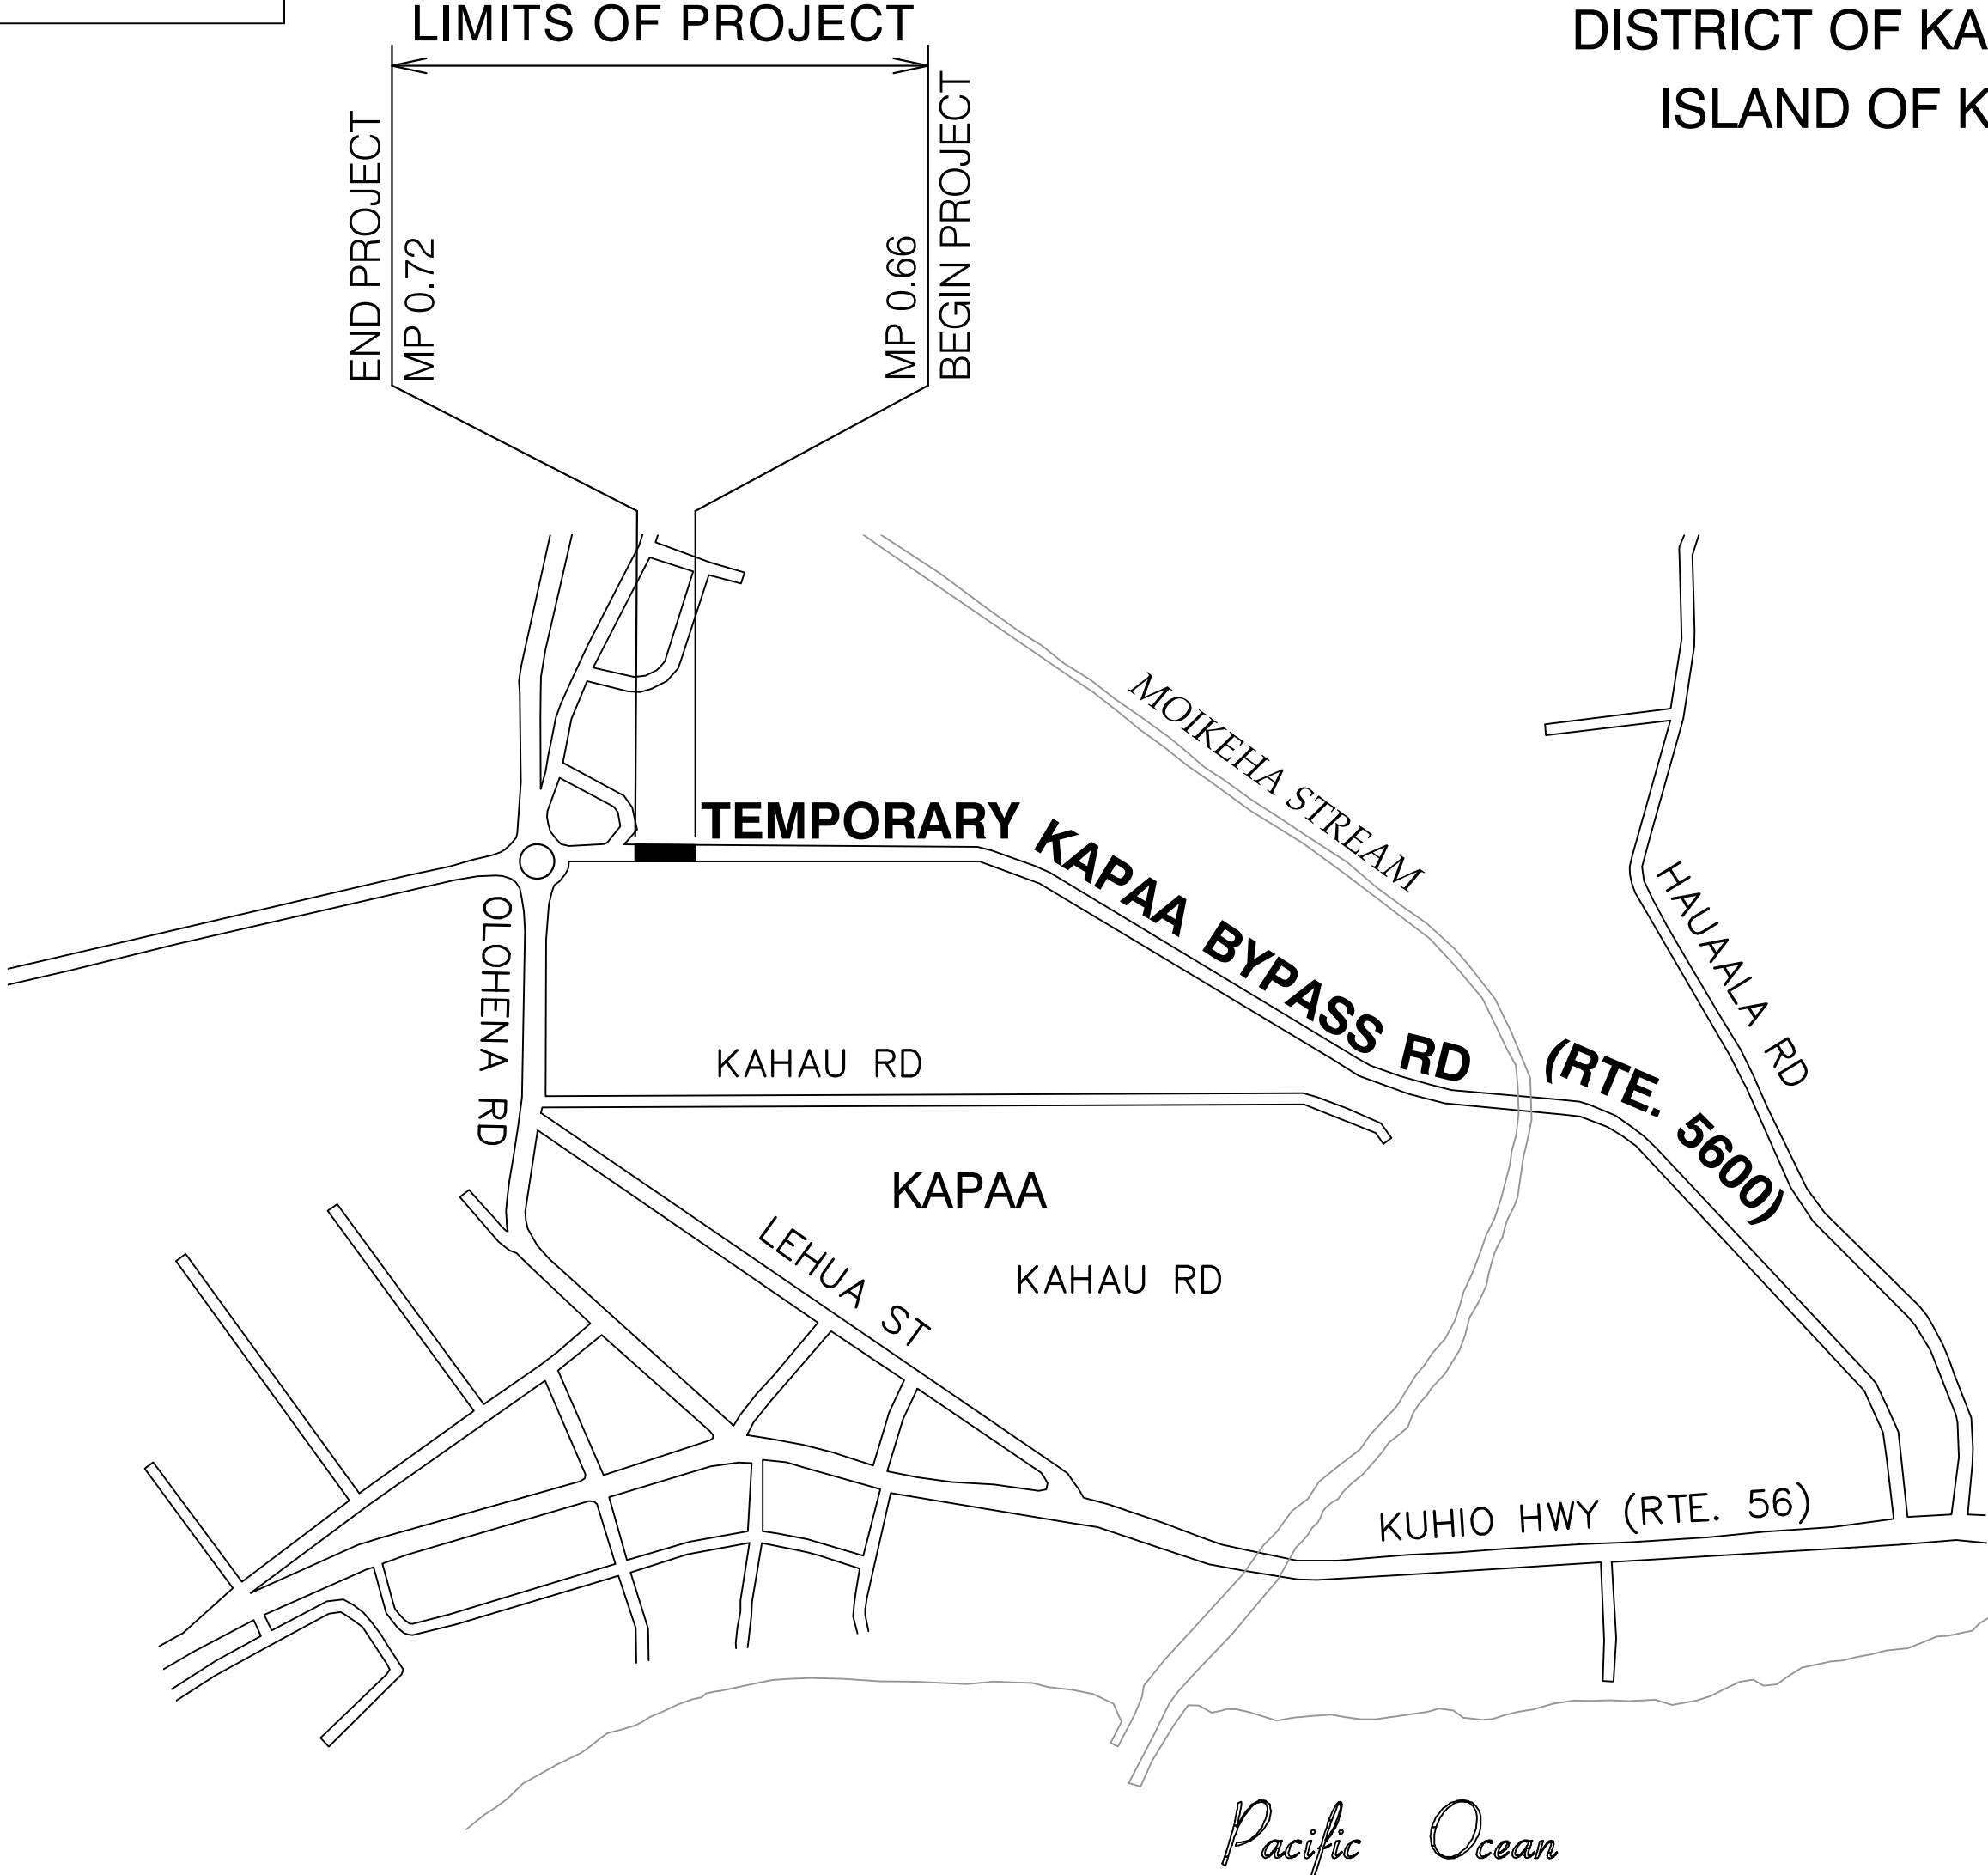


Scale: Not to Scale

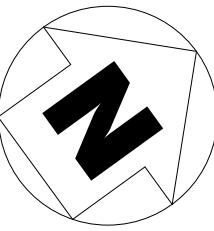

LAYOUT PLAN
GROSS LENGTH OF PROJECT 0.06 MILES
NET LENGTH OF PROJECT 0.06 MILES

FED. ROAD DIST. NO.	STATE	PROJ. NO.	FISCAL YEAR	SHEET NO.	TOTAL SHEETS
HAWAII	HAW.	5600-02-23M	2024	1	21

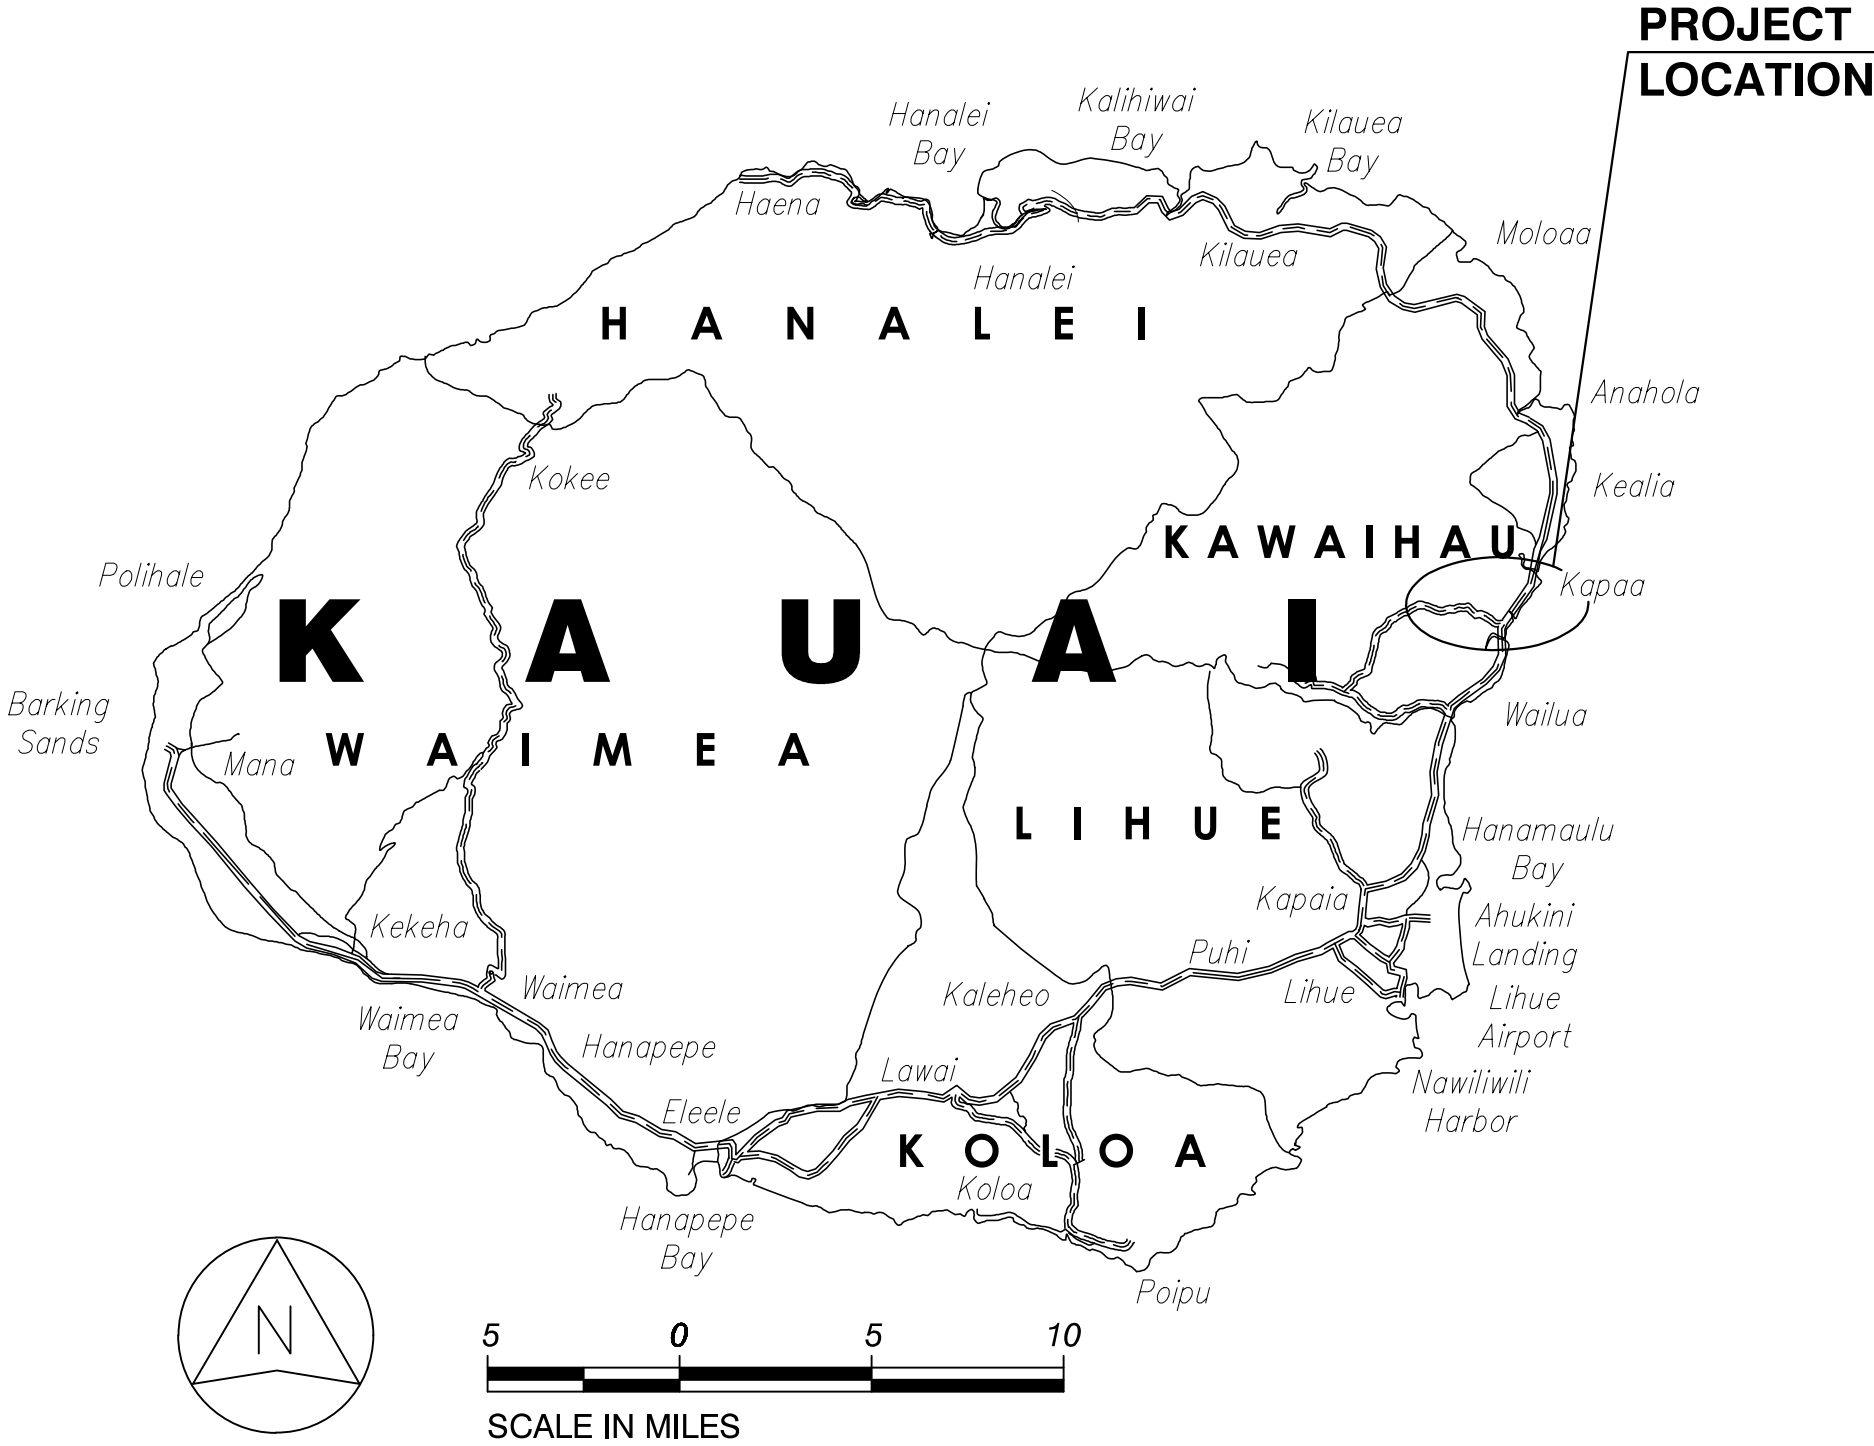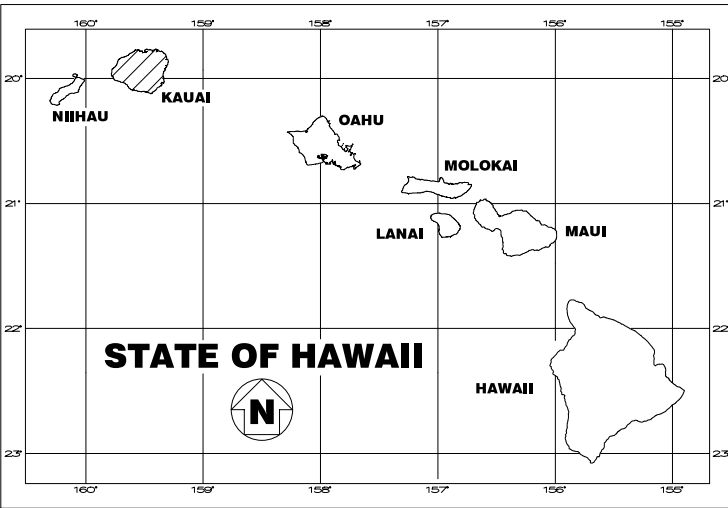

DEPARTMENT OF TRANSPORTATION STATE OF HAWAII	
APPROVED:	
	Dec 7, 2023
for DIR. OF TRANSPORTATION	DATE

AKINAKA & ASSOCIATES, LTD. DESIGNED BY
HWY-DS MANAGED BY
241-3015 PHONE
DEC. 2023 DATE