



DOOR TYPES

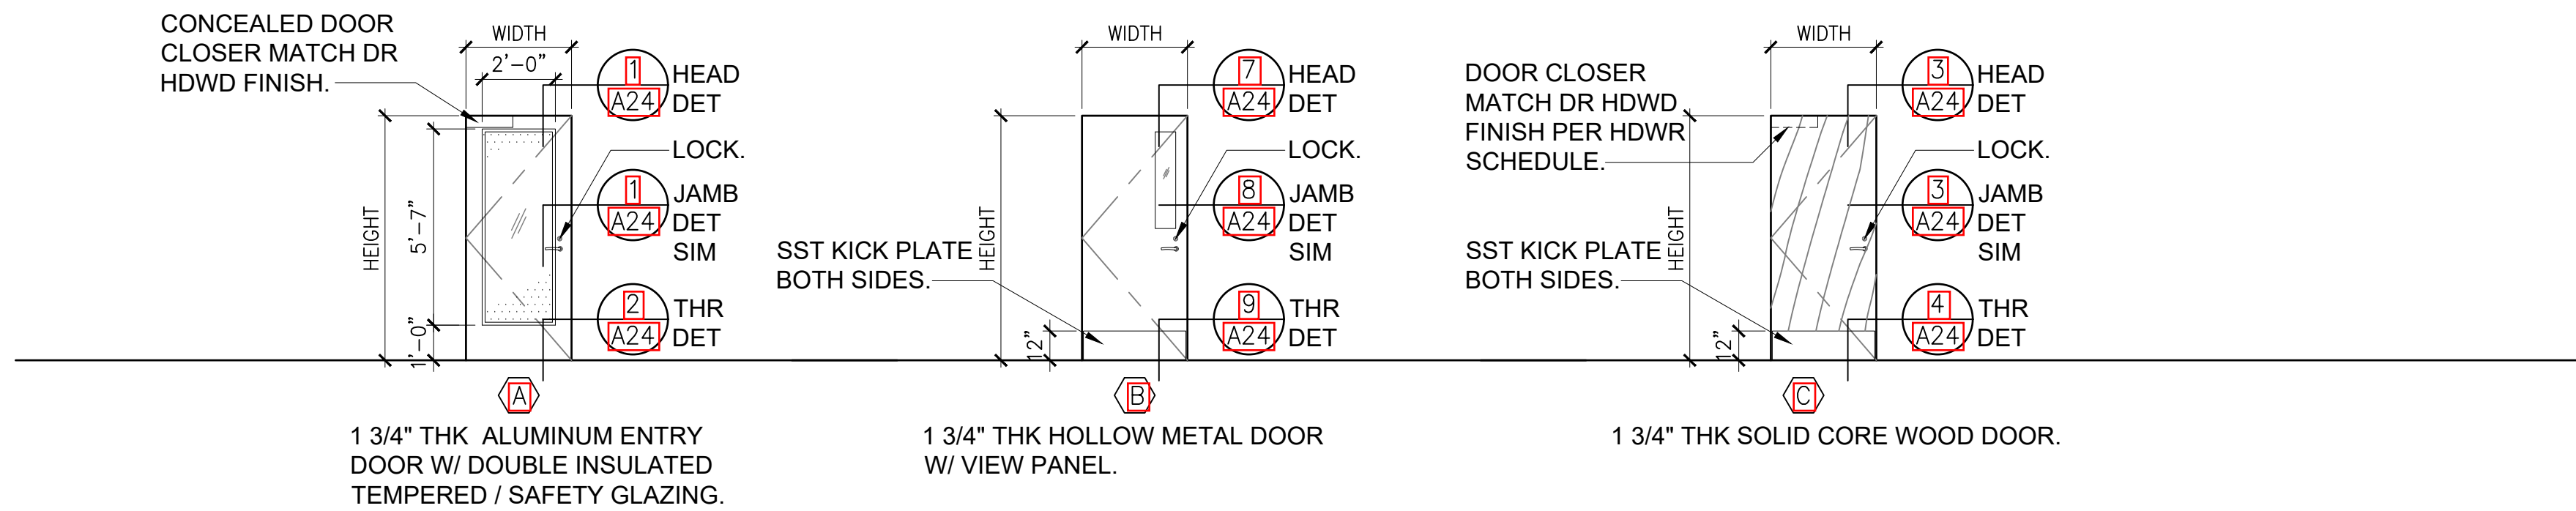

DOOR SCHEDULE

ROOM/ SPACE	DOOR NUMBER	DOOR TYPE	DOOR MATERIAL	DOOR FINISH	WIDTH	HEIGHT	THICKNESS	FRAME		DETAIL			FIRE RATING	HARDWARE GROUP	GLASS	REMARKS
								MATERIAL	FINISH (INT/EXT)	HEAD	JAMB	THRESHOLD				
EXISTING BASEYARD OFFICE BUILDING																
MENS RESTROOM	D1	C	SC, FLUSH, WOOD	PAINT, PT-3	3'-0"	6'-8"	1-3/4"	PER MFG, ALUM	PAINTED, PT-3	3 / A24	3 / A24	4 / A24	-	001	-	PAINT TO MATCH (E) OFC DRS
SHOWER ROOM	D2	C	SC, FLUSH, WOOD	PAINT, PT-3	3'-0"	6'-8"	1-3/4"	PER MFG, ALUM	PAINTED, PT-3	3 / A24	3 / A24	4 / A24	-	001	-	PAINT TO MATCH (E) OFC DRS
WOMENS RESTROOM	D3	C	SC, FLUSH, WOOD	PAINT, PT-3	3'-0"	6'-8"	1-3/4"	PER MFG, ALUM	PAINTED, PT-3	3 / A24	3 / A24	4 / A24	-	001	-	PAINT TO MATCH (E) OFC DRS
NEW BASEYARD OFFICE BUILDING																
ENTRY	D4	A	ALUM W/ GLAZING	PER MFG	3'-0"	7'-0"	1-3/4"	PER MFG, ALUM	FACTORY FIN	1 / A24	1 / A24	2 / A24	20 MIN	002	FROSTED	FR W/ LOW -E GLAZING
HALLWAY	D5	B	METAL	PER MFG	3'-0"	7'-0"	1-3/4"	METAL	PAINTED, PT-3	7 / A24	8 / A24	9 / A24	20 MIN	003	CLEAR	FR W/ LOW -E GLAZING
OPEN OFFICE	D6	B	METAL	PER MFG	3'-0"	7'-0"	1-3/4"	METAL	PAINTED, PT-3	7 / A24	8 / A24	9 / A24	20 MIN	003	CLEAR	FR W/ LOW -E GLAZING
ELECTRICAL ROOM	D7	C	SC, FLUSH, WOOD	STAIN GRADE CLR	3'-0"	7'-0"	1-3/4"	METAL	PAINTED, PT-3	3 / A24	3 / A24	4 / A24	-	005	-	-
STORAGE 1	D8	C	SC, FLUSH, WOOD	STAIN GRADE CLR	3'-0"	7'-0"	1-3/4"	METAL	PAINTED, PT-3	3 / A24	3 / A24	4 / A24	-	005	-	-
STORAGE 2	D9	C	SC, FLUSH, WOOD	STAIN GRADE CLR	3'-0"	7'-0"	1-3/4"	METAL	PAINTED, PT-3	3 / A24	3 / A24	4 / A24	-	005	-	-
OFFICE 1	D10	C	SC, FLUSH, WOOD	STAIN GRADE CLR	3'-0"	7'-0"	1-3/4"	METAL	PAINTED, PT-3	3 / A24	3 / A24	4 / A24	-	005	-	-
OFFICE 2	D11	C	SC, FLUSH, WOOD	STAIN GRADE CLR	3'-0"	7'-0"	1-3/4"	METAL	PAINTED, PT-3	3 / A24	3 / A24	4 / A24	-	005	-	-
OFFICE 3	D12	C	SC, FLUSH, WOOD	STAIN GRADE CLR	3'-0"	7'-0"	1-3/4"	METAL	PAINTED, PT-3	3 / A24	3 / A24	4 / A24	-	005	-	-
MENS RESTROOM	D13	C	SC, FLUSH, WOOD	PAINT, PT-3	3'-0"	7'-0"	1-3/4"	METAL	PAINTED, PT-3	3 / A24	3 / A24	4 / A24	-	001	-	-
SHOWER	D14	C	SC, FLUSH, WOOD	PAINT, PT-3	3'-0"	7'-0"	1-3/4"	METAL	PAINTED, PT-3	3 / A24	3 / A24	4 / A24	-	002	-	-
WOMENS RESTROOM	D15	C	SC, FLUSH, WOOD	PAINT, PT-3	3'-0"	7'-0"	1-3/4"	METAL	PAINTED, PT-3	3 / A24	3 / A24	4 / A24	-	001	-	-
UTILITY CLOSET	D16	C	SC, FLUSH, WOOD	PAINT, PT-3	3'-0"	7'-0"	1-3/4"	METAL	PAINTED, PT-3	3 / A24	3 / A24	4 / A24	-	006	-	-

WINDOW TYPES

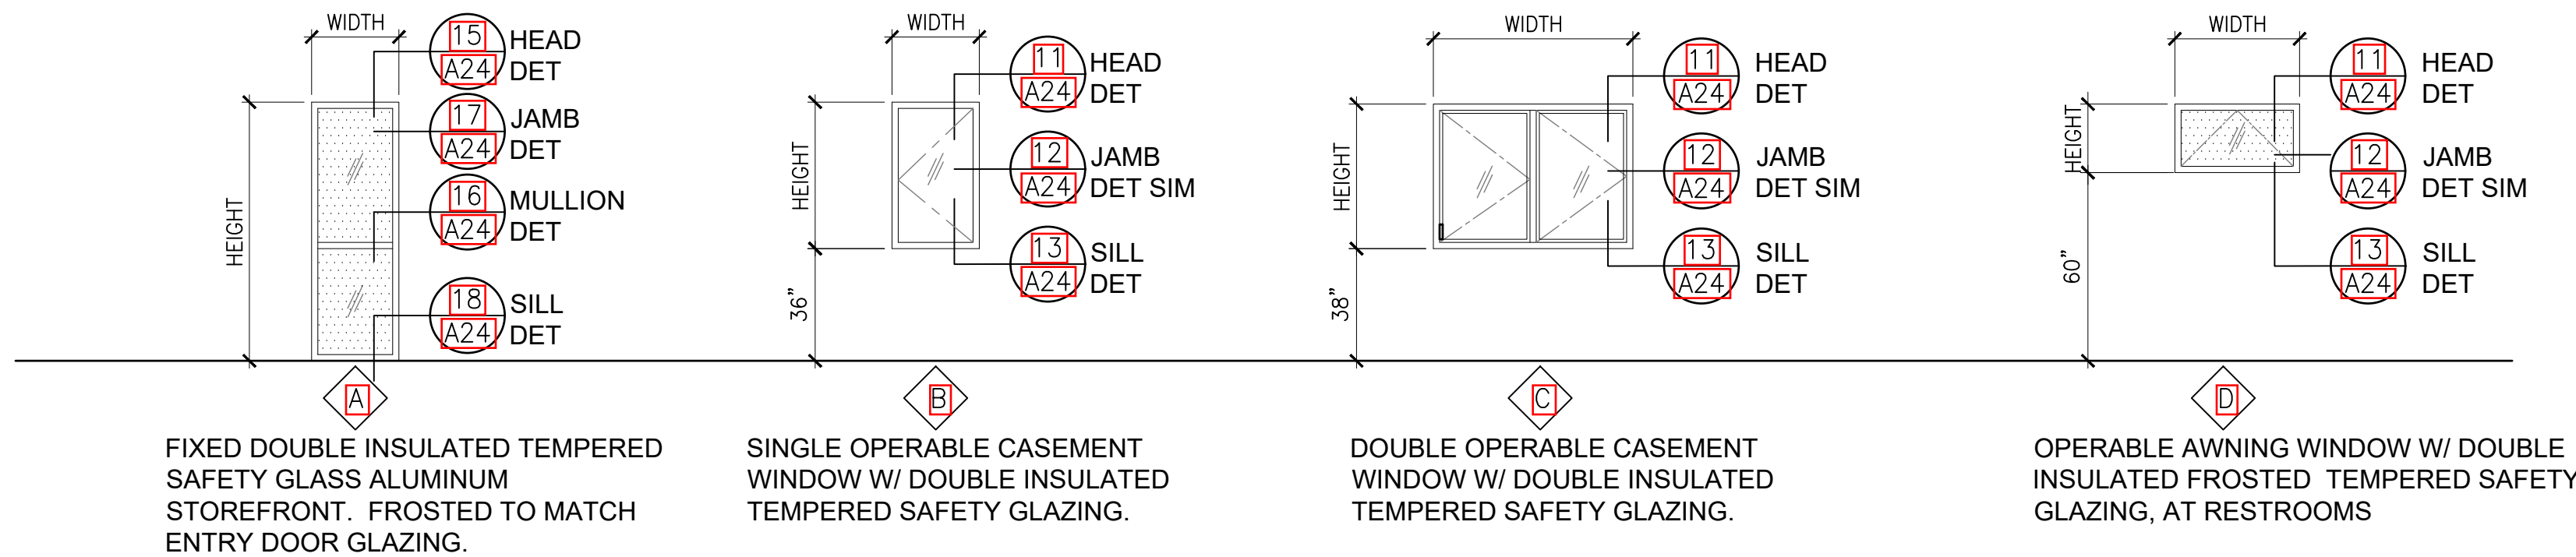

WINDOW SCHEDULE

ROOM/ SPACE	WINDOW NUMBER	WINDOW TYPE	SILL HEIGHT	WIDTH	HEIGHT	FRAME			DETAIL			FIRE RATING	GLASS	REMARKS
						THICKNESS	MATERIAL	FINISH (INT/EXT)	HEAD	JAMB	SILL			
NEW BASEYARD OFFICE BUILDING														
ENTRY	W1	A	FIN FLR	3'-0"	7'-0"	5"	ALUMINUM	FACTORY FINISH	15 / A24 ↑	17 / A24 ↑	18 / A24 ↑	20 MIN	DOUBLE INSULATED/ TEMPERED	PROVIDE LOW-E COATING.
OPEN OFFICE	W2	B	3'-0"	3'-4"	4'-0"	5"	ALUMINUM	FACTORY FINISH				-	DOUBLE INSULATED/ TEMPERED	PROVIDE LOW-E COATING, NO INSECT SCREEN REQUIRED.
OPEN OFFICE	W3	B	3'-0"	3'-4"	4'-0"	5"	ALUMINUM	FACTORY FINISH				-	DOUBLE INSULATED/ TEMPERED	
OPEN OFFICE	W4	B	3'-0"	3'-4"	4'-0"	5"	ALUMINUM	FACTORY FINISH				-	DOUBLE INSULATED/ TEMPERED	
OPEN OFFICE	W5	B	3'-0"	3'-4"	4'-0"	5"	ALUMINUM	FACTORY FINISH				-	DOUBLE INSULATED/ TEMPERED	
OPEN OFFICE	W6	B	3'-0"	3'-4"	4'-0"	5"	ALUMINUM	FACTORY FINISH	-	DOUBLE INSULATED/ TEMPERED				
OPEN OFFICE	W7	B	3'-0"	3'-4"	4'-0"	5"	ALUMINUM	FACTORY FINISH	-	DOUBLE INSULATED/ TEMPERED				
CONFERENCE	W8	C	3'-2"	5'-4"	3'-10"	5"	ALUMINUM	FACTORY FINISH	-	DOUBLE INSULATED/ TEMPERED				
BREAKROOM	W9	C	3'-2"	4'-4"	3'-10"	5"	ALUMINUM	FACTORY FINISH	-	DOUBLE INSULATED/ TEMPERED				
OFFICE 1	W10	B	3'-0"	3'-0"	4'-0"	5"	ALUMINUM	FACTORY FINISH	-	DOUBLE INSULATED/ TEMPERED				
OFFICE 1	W11	B	3'-0"	3'-0"	4'-0"	5"	ALUMINUM	FACTORY FINISH	-	DOUBLE INSULATED/ TEMPERED				
OFFICE 3	W12	B	3'-0"	3'-0"	4'-0"	5"	ALUMINUM	FACTORY FINISH	-	DOUBLE INSULATED/ TEMPERED				
WOMENS RESTROOM	W13	D	5'-0"	3'-4"	1'-10"	5"	ALUMINUM	FACTORY FINISH	-	DOUBLE INSULATED/ TEMPERED				
MENS RESTROOM	W14	D	5'-0"	3'-4"	1'-10"	5"	ALUMINUM	FACTORY FINISH	-	DOUBLE INSULATED/ TEMPERED				
OFFICE 2	W15	B	3'-0"	3'-4"	4'-0"	5"	ALUMINUM	FACTORY FINISH	11 / A24 AWNING / CASEMENT SIM ↓	12 / A24 AWNING / CASEMENT SIM ↓	13 / A24 AWNING / CASEMENT SIM ↓	-	DOUBLE INSULATED/ TEMPERED	BASIS OF DESIGN: KAWNEER, SERIES AA6600, OR PRE-APPROVED EQUAL.

DATE: 04/30/24
DESIGNED BY: REID T. MIZUE
CHECKED BY: [Signature]
NOTED BY: [Signature]
DRAWN BY: [Signature]
SURVEY PLOTTED BY: [Signature]



This work was prepared by me or under my supervision and construction of the project will be under my observation. Expiration date 04/30/24.

STATE OF HAWAII
DEPARTMENT OF TRANSPORTATION
HIGHWAYS DIVISION

DOOR AND WINDOW TYPES,
DOOR AND WINDOW SCHEDULE

MAUI DISTRICT BASEYARD
Project No. HWY-M-ART18.01

Scale: AS SHOWN Date: MAY 2022

SHEET No. A23 OF 80 SHEETS