

FED. ROAD DIST. NO.	STATE	PROJ. NO.	FISCAL YEAR	SHEET NO.	TOTAL SHEETS
HAWAII	HAW.	HWY-M-ART18-01	2022	22	80

GENERAL NOTES:



- REFER TO STRUCTURAL SHEETS FOR ALL FOOTING AND FOUNDATION WORK.
- REFER TO MECHANICAL SHEETS FOR ALL HVAC, PLUMBING ITEMS BUT NOT LIMITED TO HVAC EQUIPMENT, PIPING, DUCTING, PIPING SUPPORTS AND CHILL WATER PIPING, AND CONNECTIONS.
- REFER TO ELECTRICAL SHEETS FOR ALL POWER PANELS, FIRE ALARM, IT, AND LIGHTING WORK.
- REFER TO CIVIL SHEETS FOR ALL INFRASTRUCTURE AT EXTERIOR, STRIPING, GRADING, CURBS, AND PARKING.

LEGEND:


- EXISTING ELECTRICAL OUTLET, REFER TO ELECTRICAL SHEETS.
- EXISTING ELECTRICAL FLOOR OUTLET, REFER TO ELECTRICAL SHEETS.
- 23"x11"x1" PRECAST CONC DIFFUSER SPLASH BLOCK.

FURNITURE LEGEND:

- BASIS OF DESIGN: HON ACCELERATE, POWERED WORKSTATIONS, OR PRE-APPROVED EQUAL.
- MFG REP.: ALEXANDER BROTHERS LTD (808)-837-7828, earl@aidhawaii.com

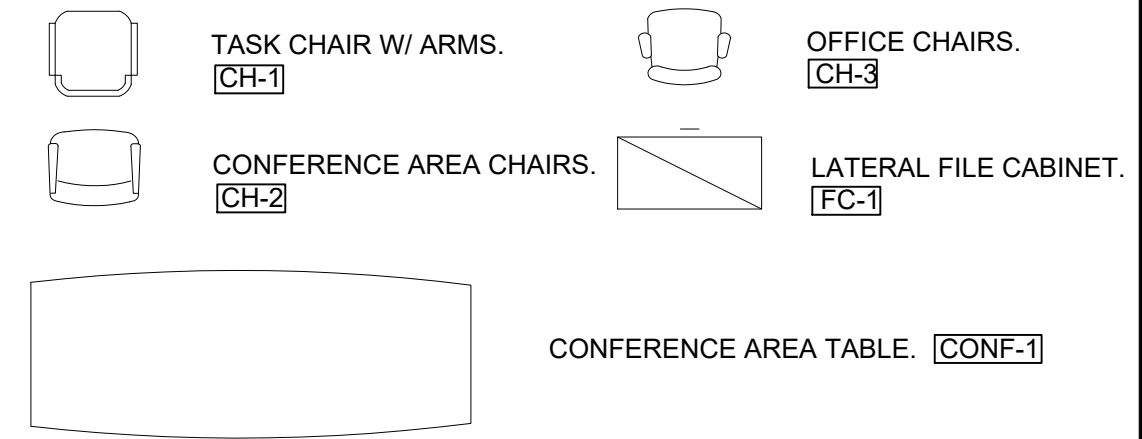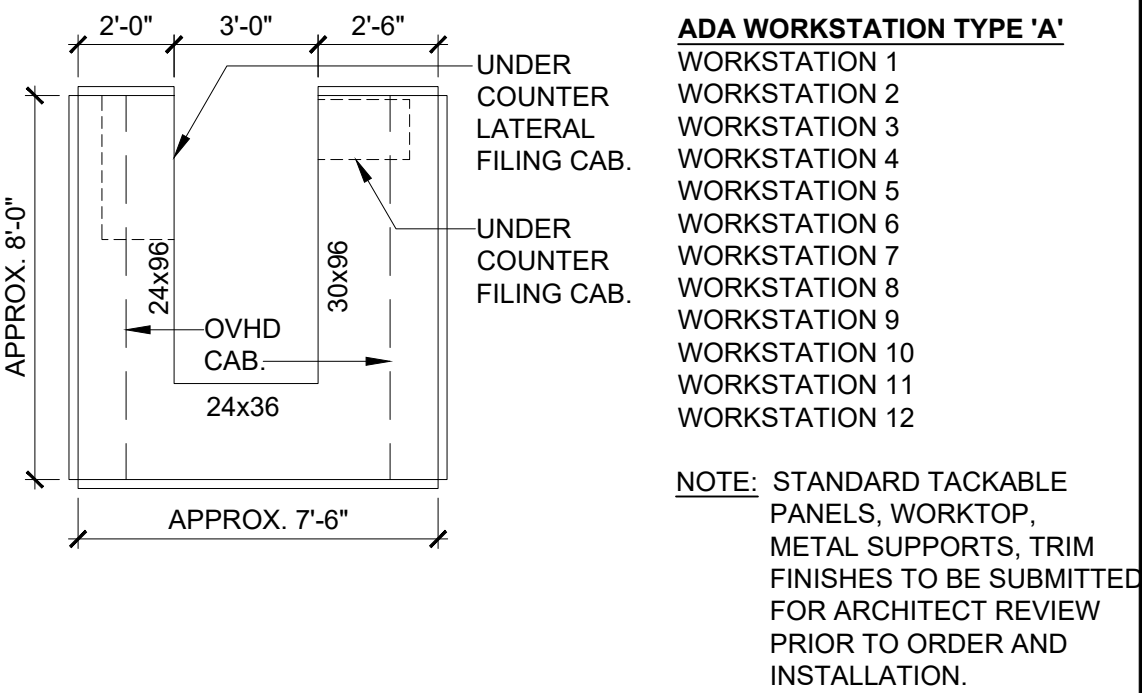

KEY PLAN:

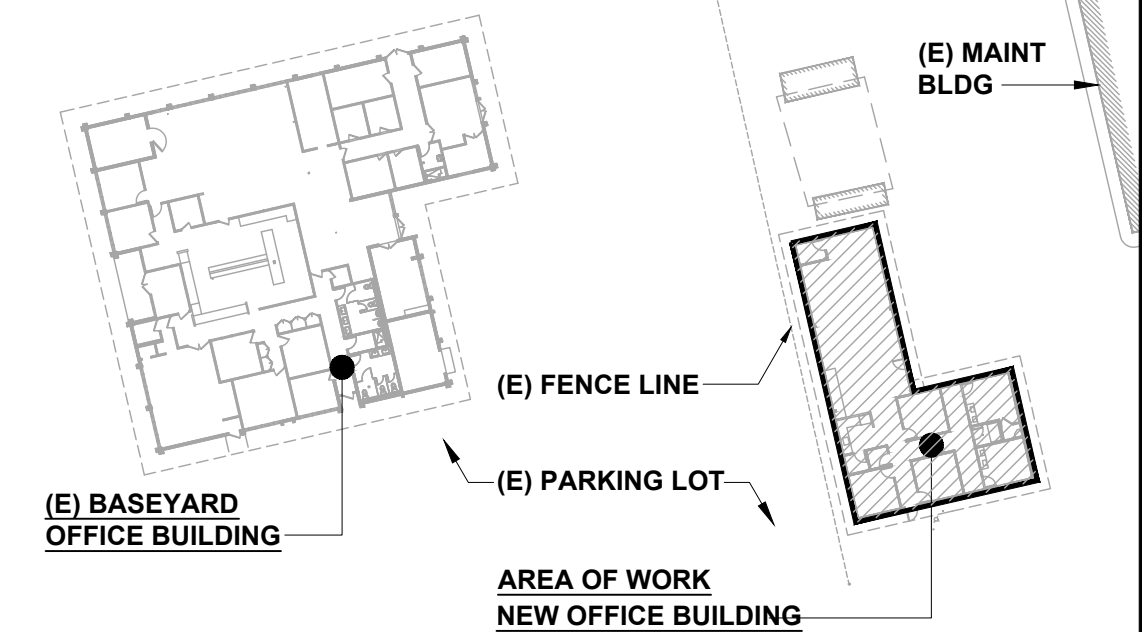

STATE OF HAWAII
DEPARTMENT OF TRANSPORTATION
HIGHWAYS DIVISION


FLOOR PLAN
NEW OFFICE BUILDING

MAUI DISTRICT BASEYARD
Project No. HWY-M-ART18.01

Scale: AS SHOWN Date: MAY 2022

SHEET No. A8 OF 80 SHEETS

DATE	05/05/22
DESIGNED BY	REID T. MIZUE
DRAWN BY	REID T. MIZUE
CHECKED BY	REID T. MIZUE
NOTED BY	REID T. MIZUE
NO.	1

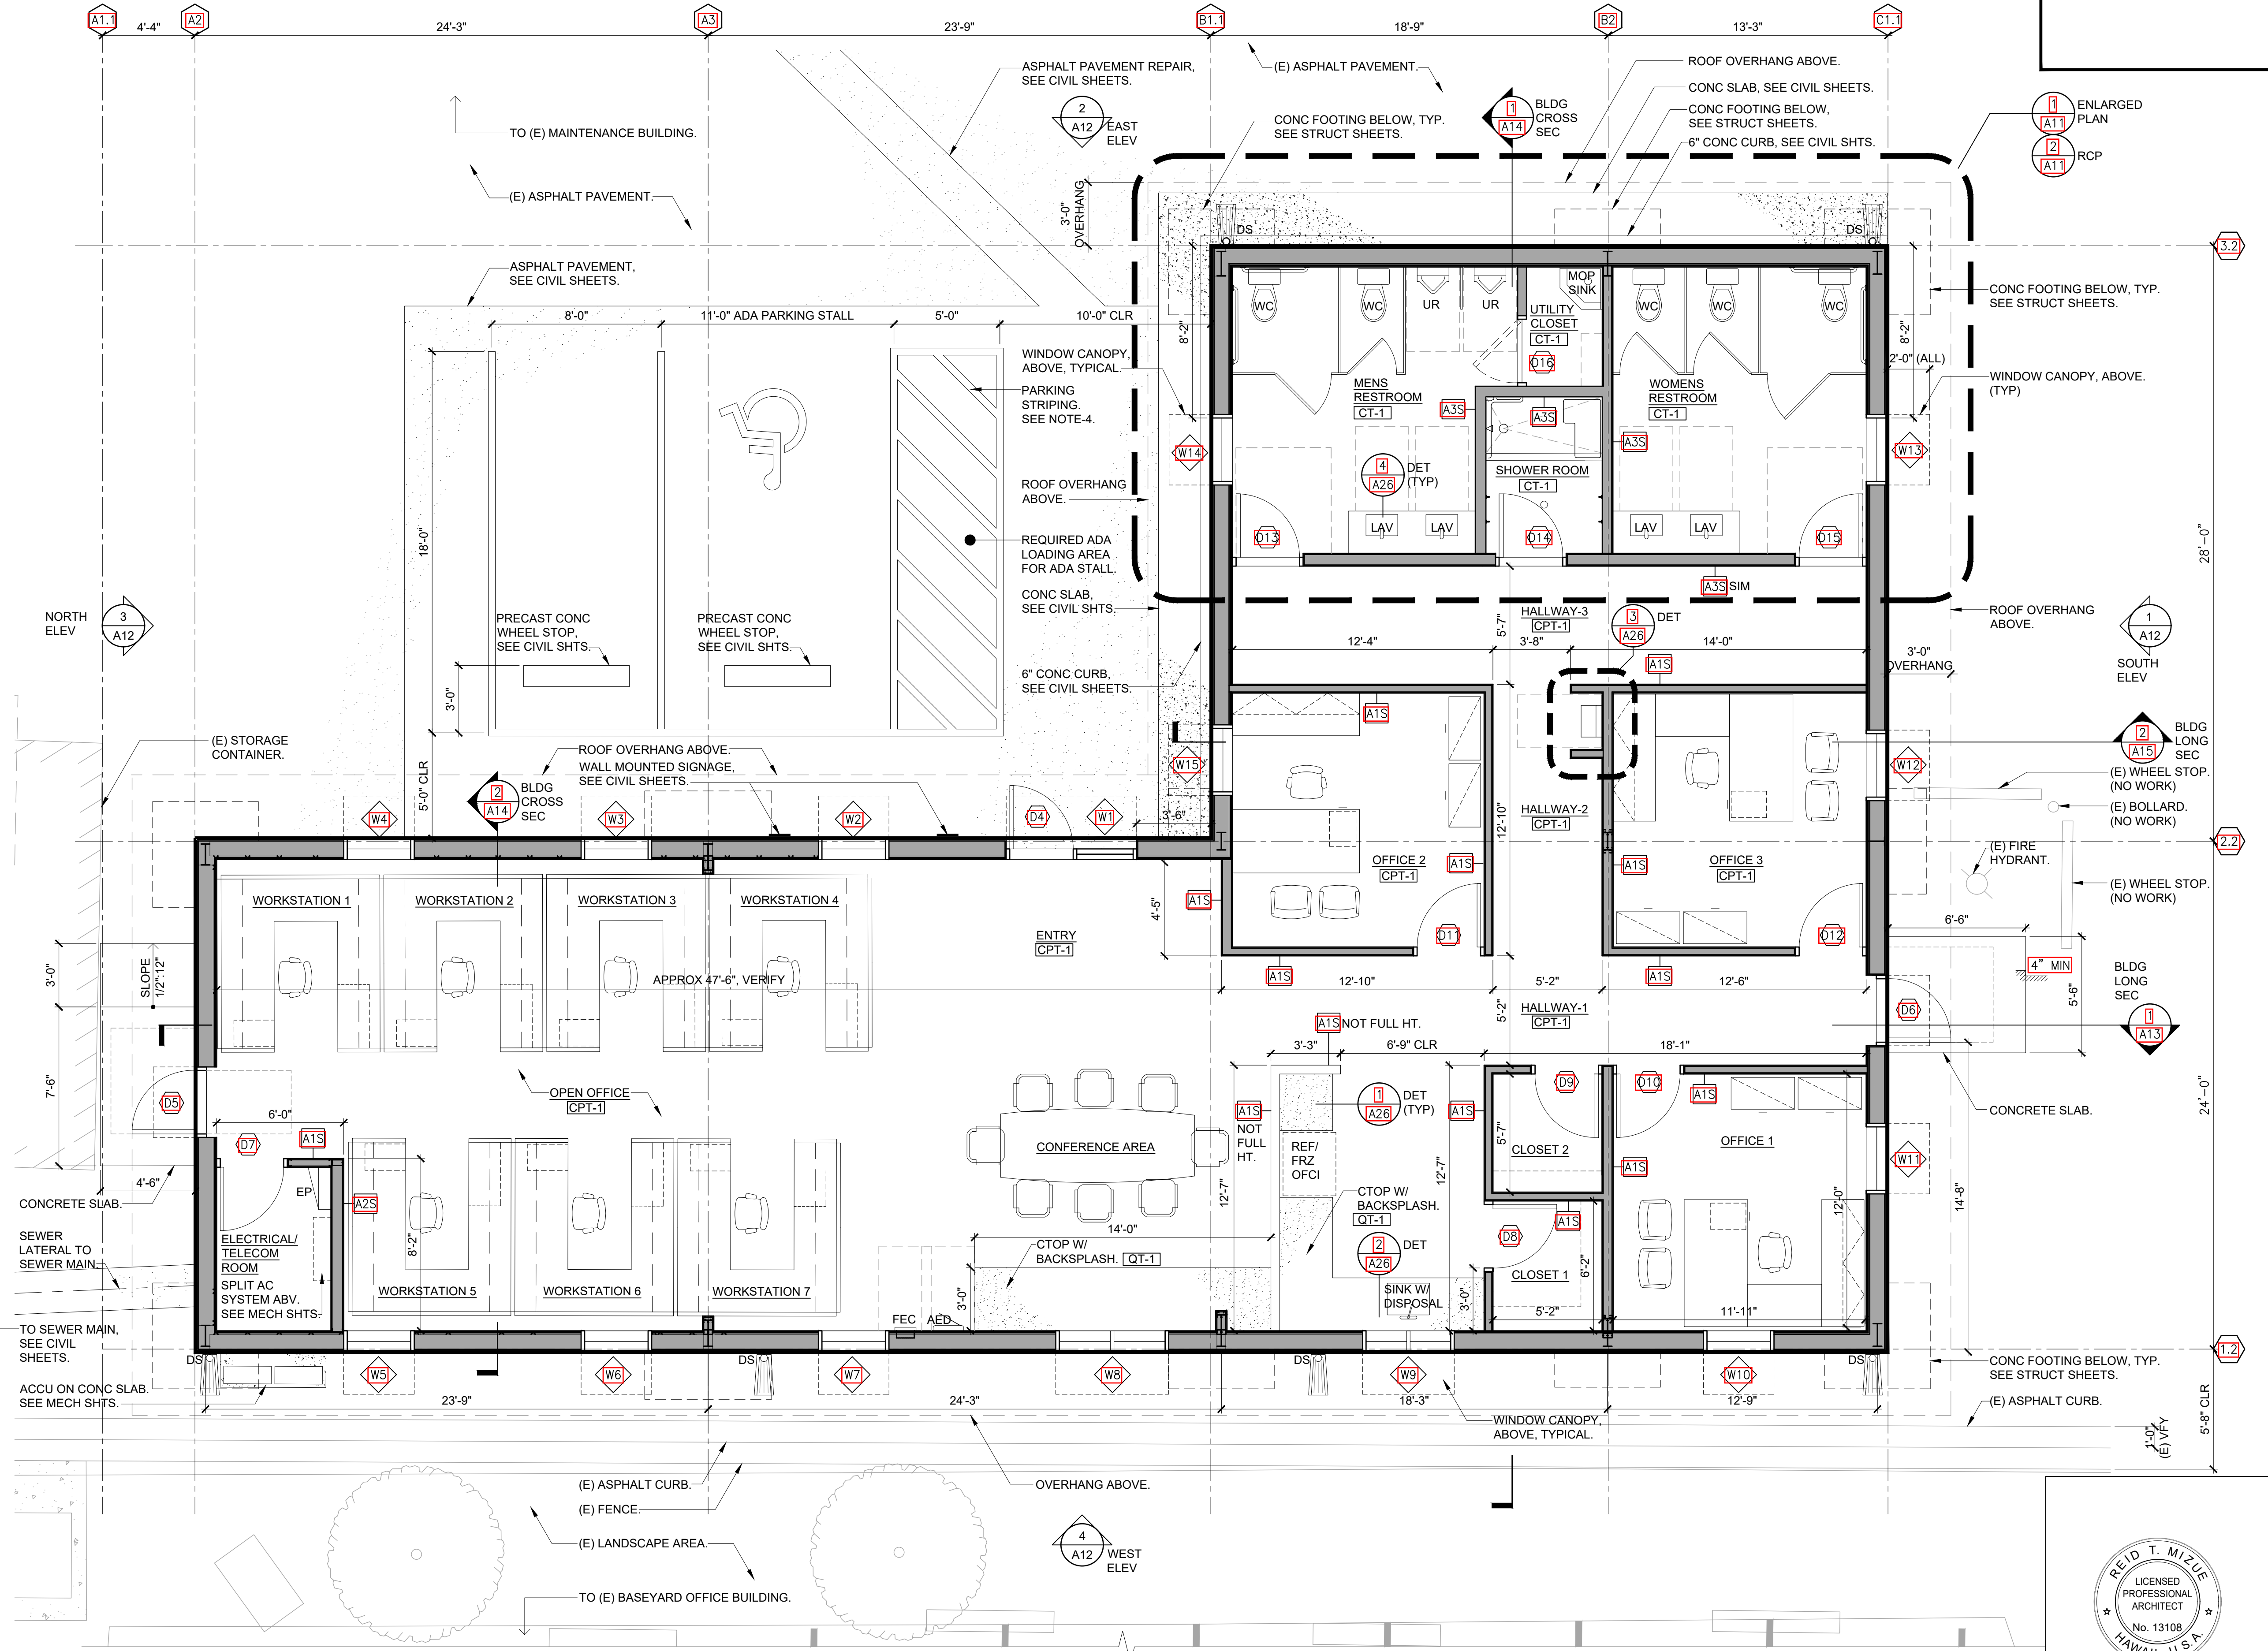

1 FLOOR PLAN - NEW BASEYARD OFFICE BUILDING
SCALE: 1/4" = 1'-0"



This work was prepared by me or under my supervision and construction of the project will be under my observation. Expiration date 04/30/24.