

FOUNDATION PLAN

SCALE: 1/8" = 1'-0"




FOUNDATION NOTES:

- THICKNESS OF SLAB-ON-GRADE SHOWN IS MINIMUM AND SHALL BE MAINTAINED AT ALL SLOPED AND DEPRESSED AREAS.
- SEE CIVIL DRAWINGS FOR EXTENT AND LOCATIONS OF SLOPES TO DRAIN AND FINISH FLOOR ELEVATIONS

FOUNDATION LEGEND:

- | | |
|-----|---------------------------------------|
| F-1 | INDICATES FOOTING TYPE |
| | INDICATES WALL, SEE ARCH DRAWINGS |
| | INDICATES BRACING LOCATION |
| BOF | INDICATES BOTTOM OF FOOTING ELEVATION |

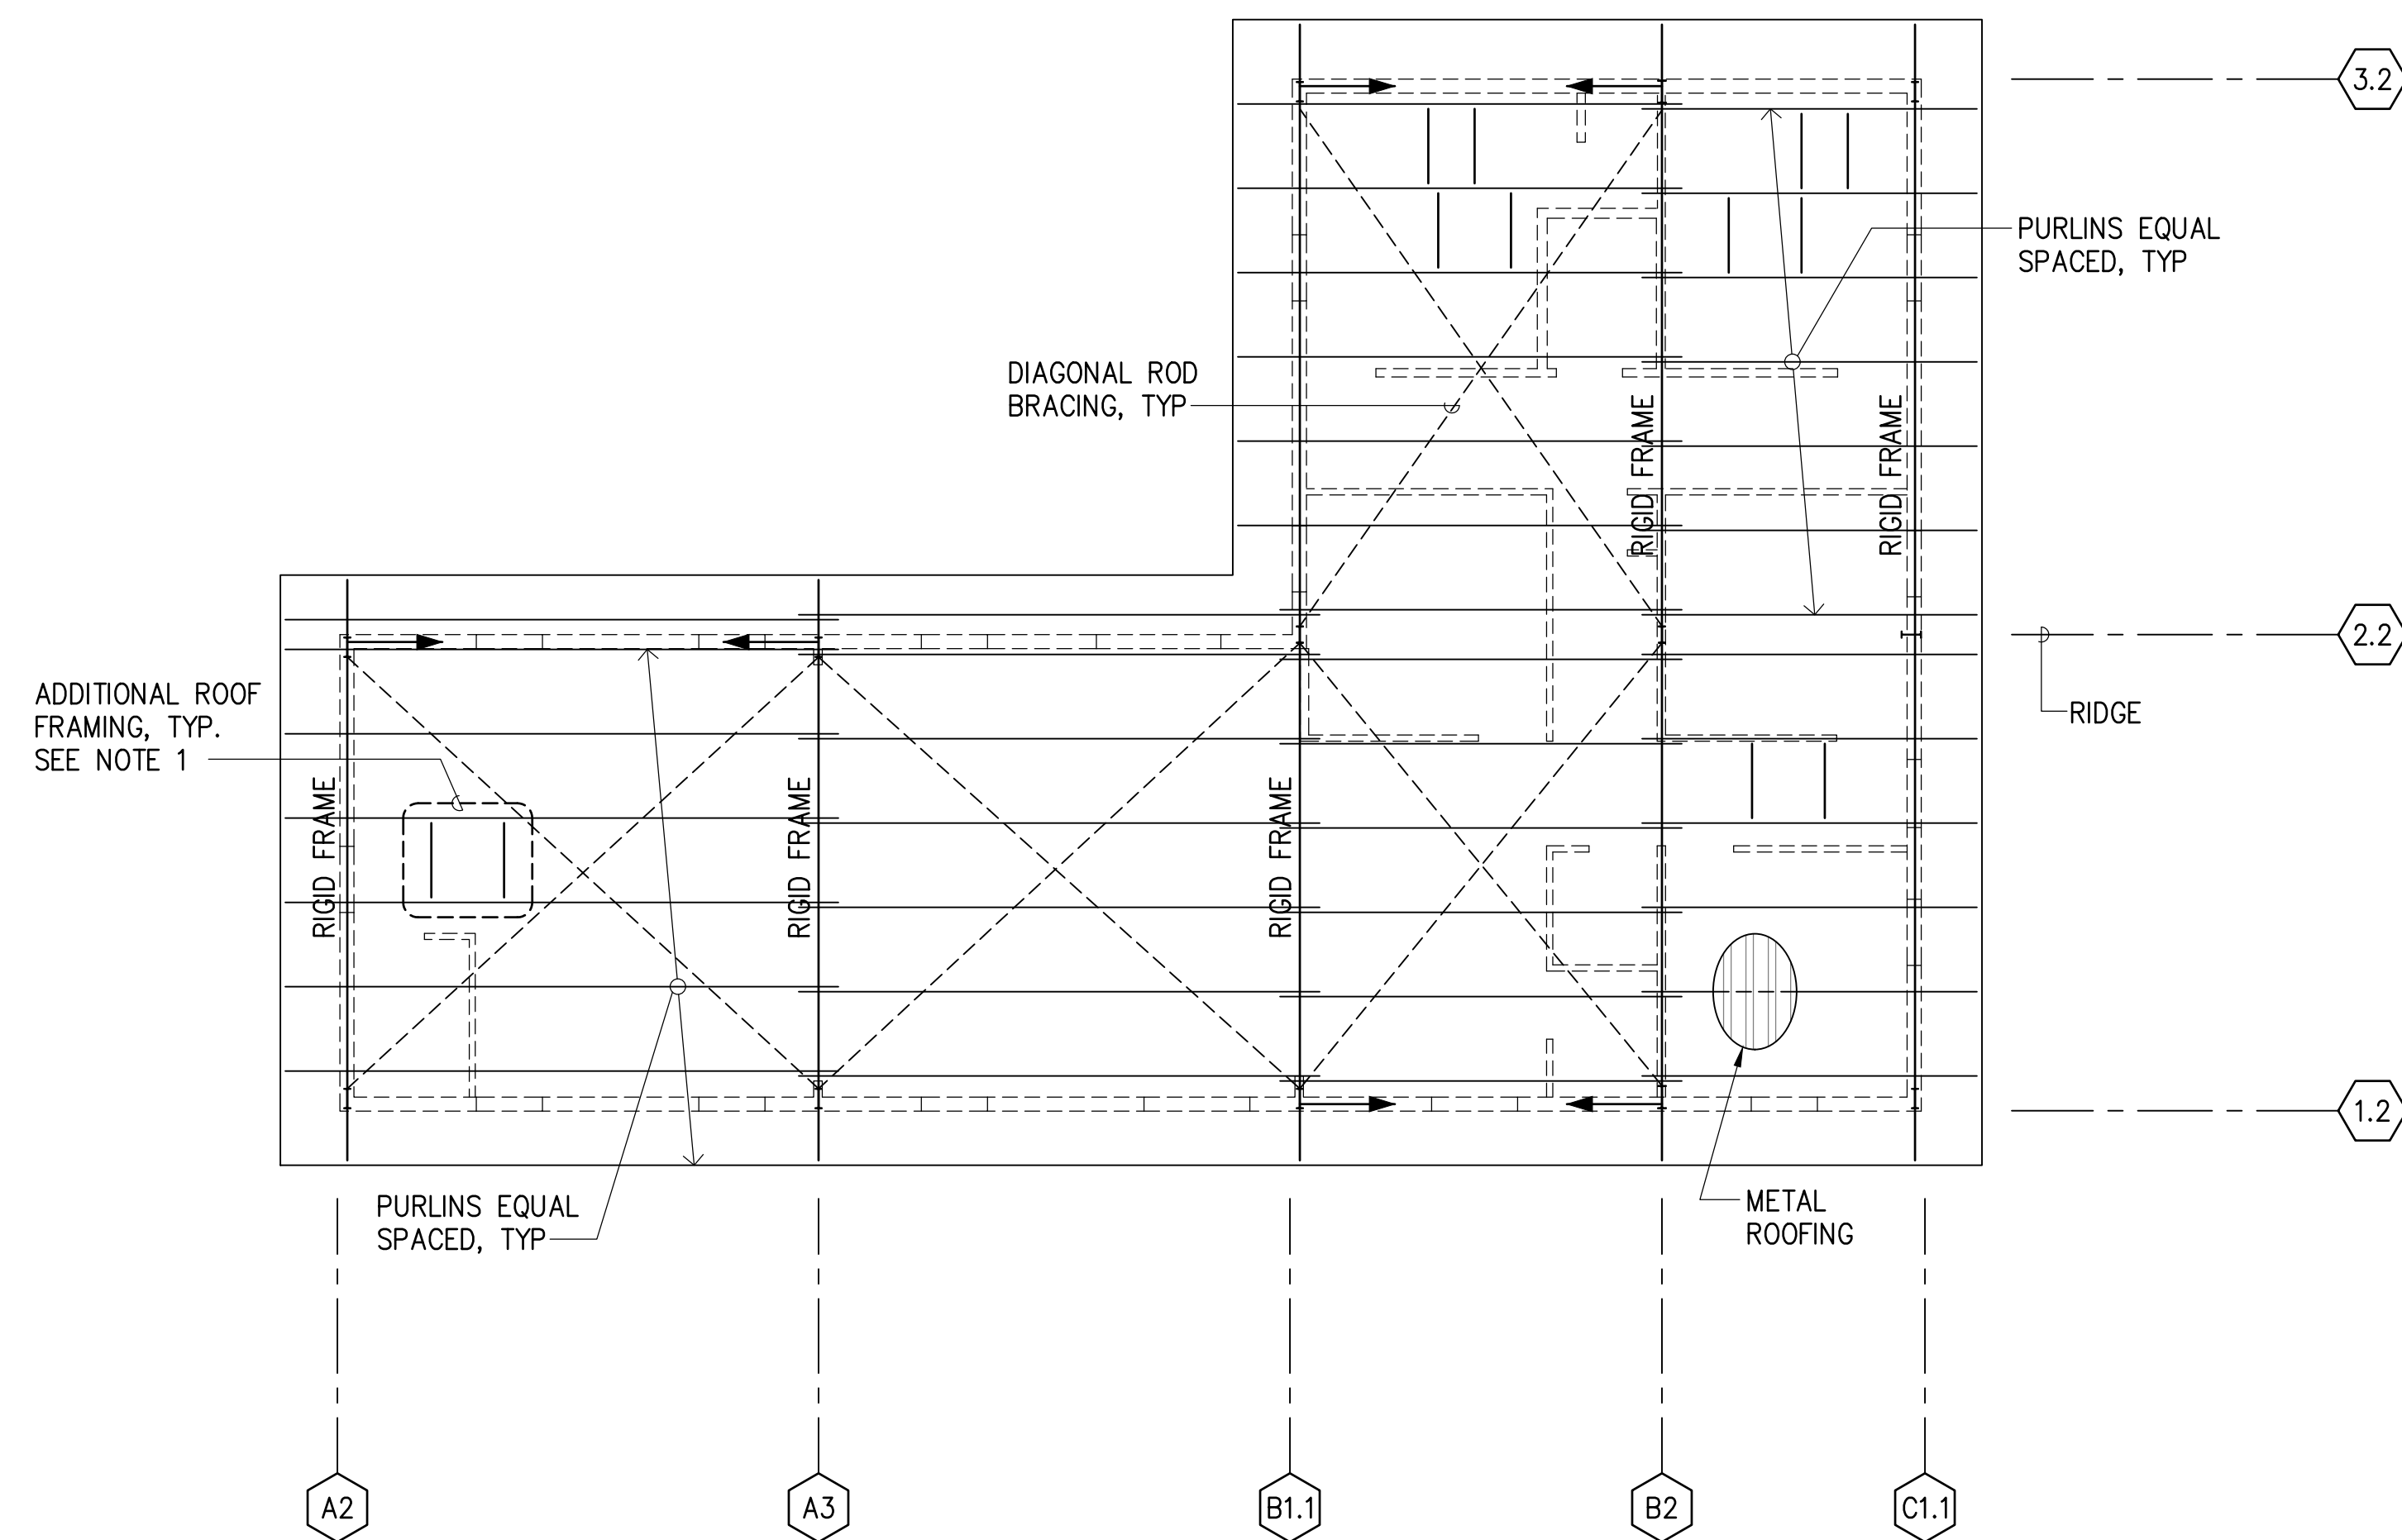

ROOF FRAMING PLAN

SCALE: 1/8" = 1'-0"





ROOF FRAMING LEGEND:

- | | |
|--|---|
| | INDICATES WALL BELOW, SEE ARCH DRAWINGS |
| | INDICATES BRACING LOCATION |

ROOF FRAMING NOTES:

- PROVIDE ADDITIONAL ROOF FRAMING AS REQUIRED FOR HANGING OF MECHANICAL EQUIPMENT. SEE MECHANICAL DRAWINGS FOR EQUIPMENT LOCATIONS AND WEIGHTS.

GRAPHIC SCALE

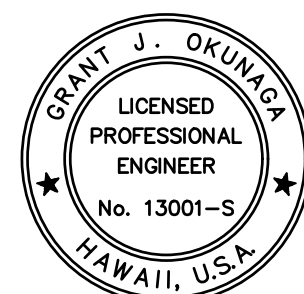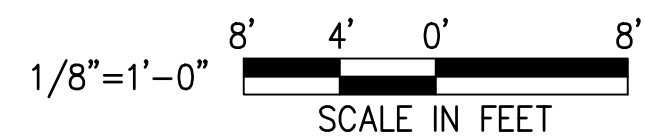

This work was prepared by me or under my supervision and construction of the project will be under my observation. Expiration date 04/30/24.

STATE OF HAWAII
DEPARTMENT OF TRANSPORTATION
HIGHWAYS DIVISION

FOUNDATION AND ROOF FRAMING PLANS

MAUI DISTRICT BASEYARD
Project No. HWY-M-ART18.01

Scale: AS SHOWN Date: MAY 2022

SHEET No. S3 OF 80 SHEETS

| | |
|--------------|------|
| DESIGNED BY | DATE |
| DRAWN BY | |
| CHECKED BY | |
| IN CHARGE BY | |
| NOTED BY | |
| NO. | |