




FED. ROAD DIST. NO.	STATE	PROJ. NO.	FISCAL YEAR	SHEET NO.	TOTAL SHEETS
HAWAII	HAW.	HWY-M-ART18-01	2022	44	80

FOOTING SCHEDULE	
FOOTING	SIZE
F-1	5'-0"x5'-0"x1'-6" THK
F-2	6'-0"x6'-0"x1'-6" THK

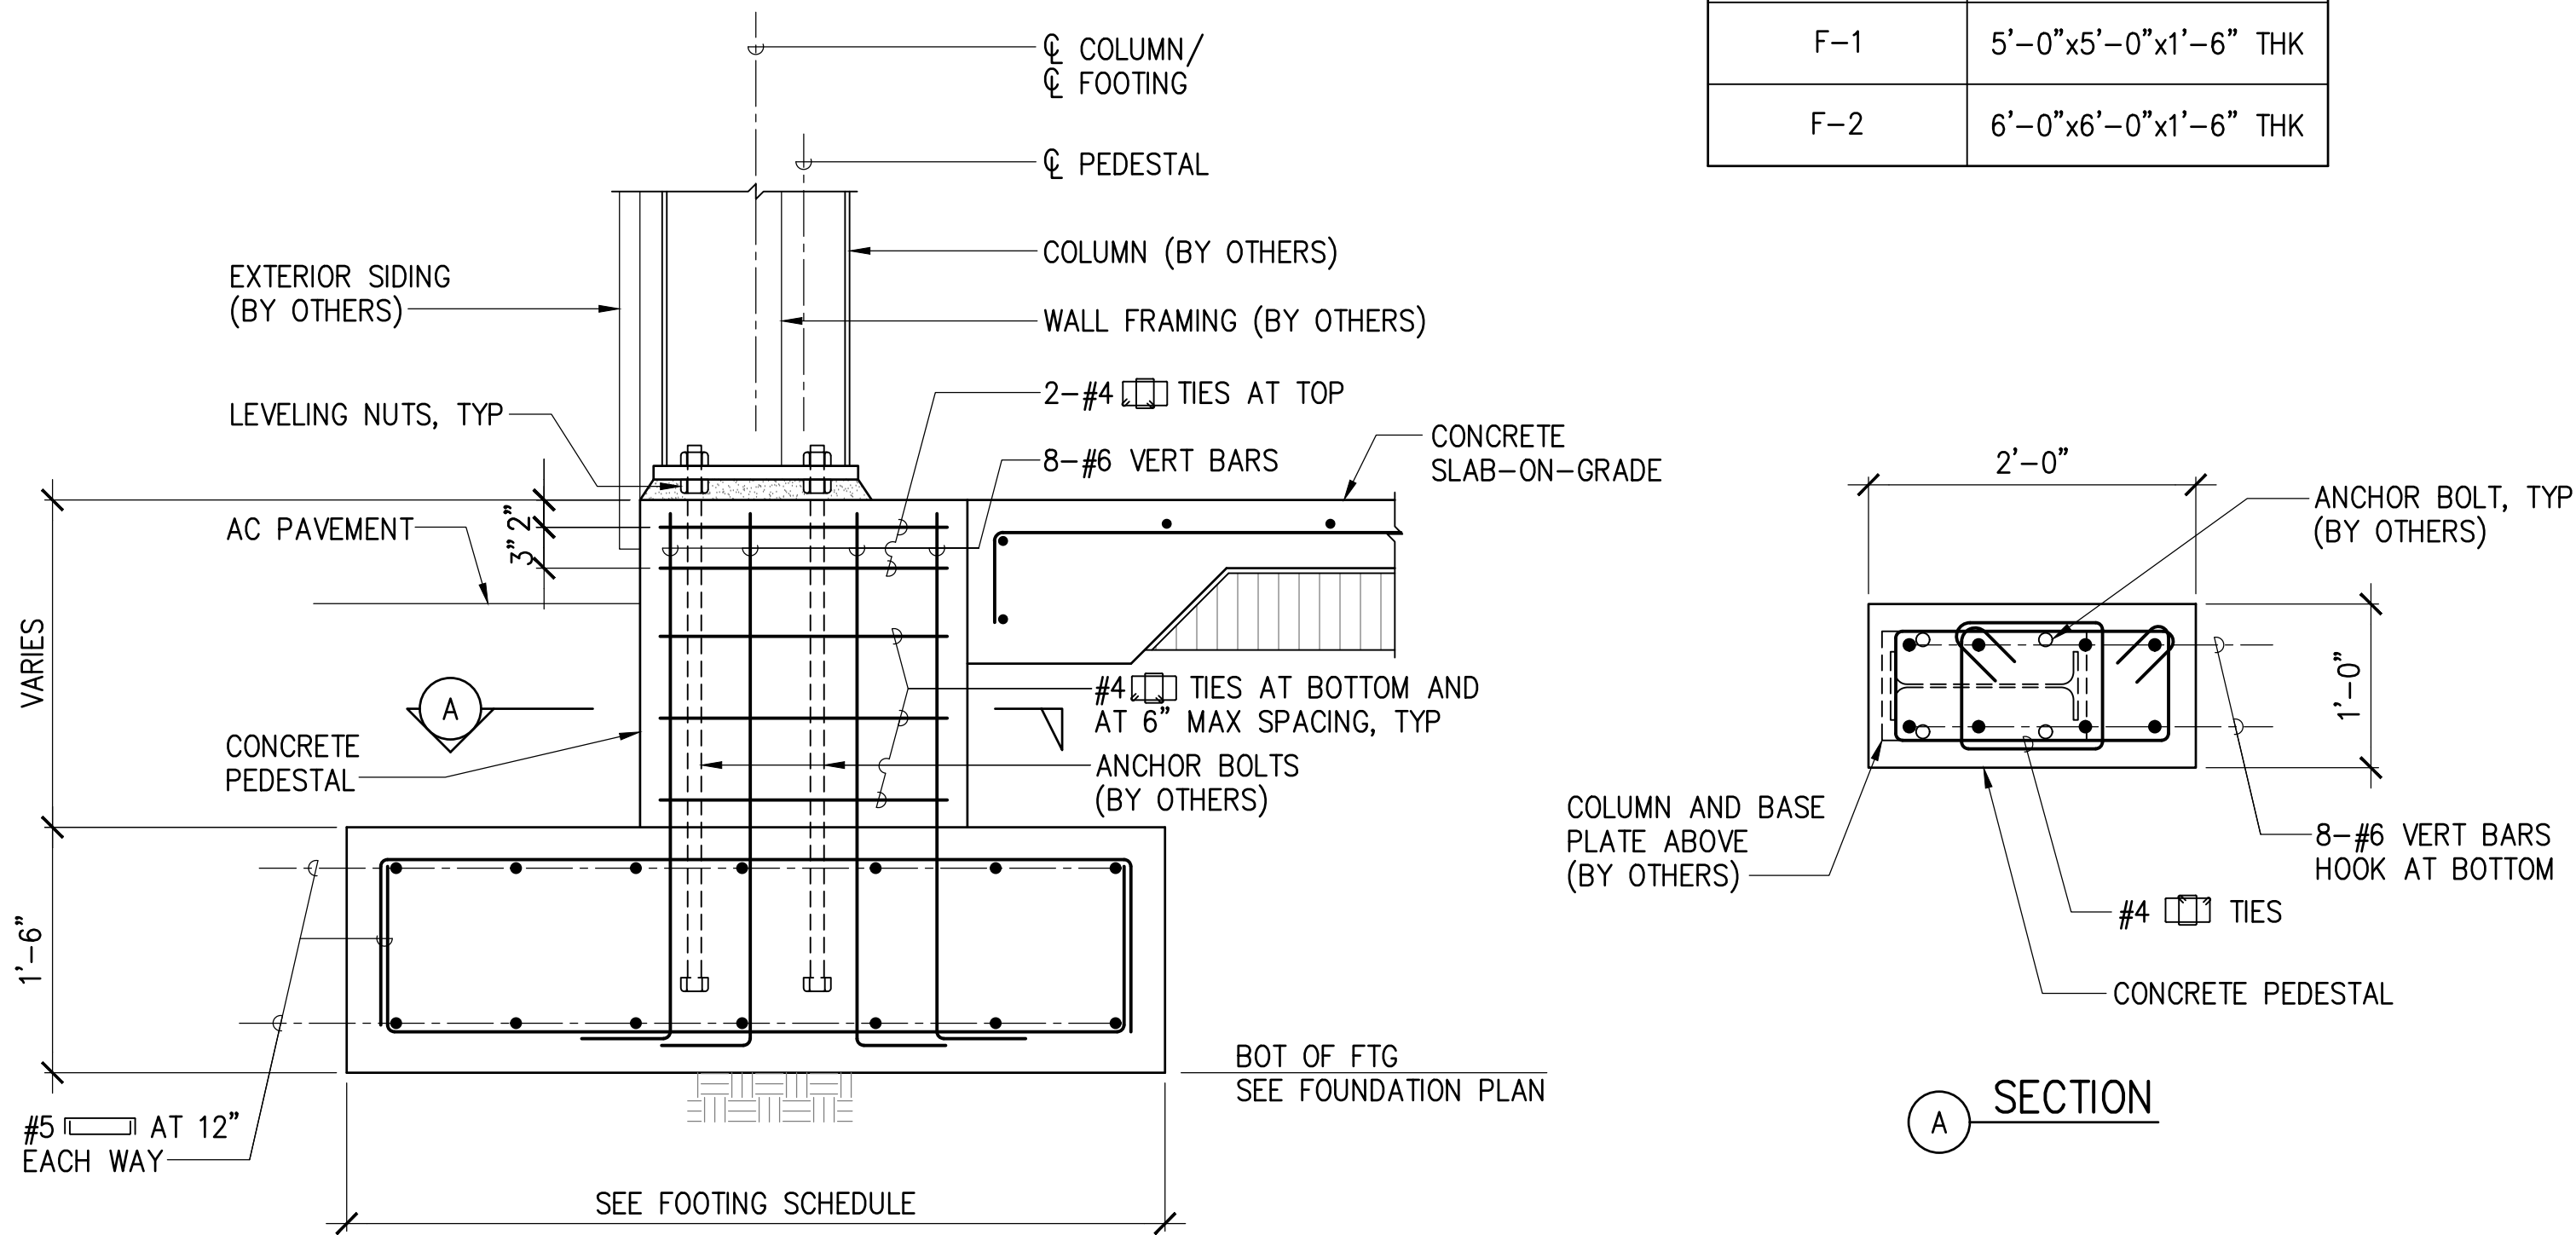

1
S4 FOOTING DETAIL
SCALE: 1" = 1'-0"

DESIGNED BY	DATE
DRAWN BY	
CHECKED BY	
REVIEWED BY	
APPROVED BY	
DATE	
NO.	

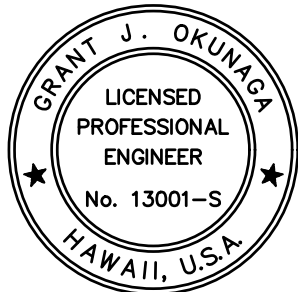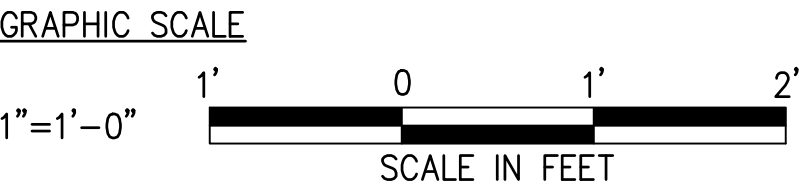

This work was prepared by me or under my supervision and construction of the project will be under my observation. Expiration date 04/30/24.

STATE OF HAWAII
DEPARTMENT OF TRANSPORTATION
HIGHWAYS DIVISION

FOUNDATION DETAILS

MAUI DISTRICT BASEYARD
Project No. HWY-M-ART18.01
Scale: AS SHOWN Date: MAY 2022
SHEET No. S4 OF 80 SHEETS