


FED. ROAD DIST. NO.	STATE	PROJ. NO.	FISCAL YEAR	SHEET NO.	TOTAL SHEETS
HAWAII	HAW.	HWY-M-ART18-01	2022	32	80

GENERAL NOTES:

1. REFER TO MECHANICAL SHEETS FOR ALL HVAC, PLUMBING ITEMS BUT NOT LIMITED TO HVAC EQUIPMENT, PIPING, DUCTING, PIPING SUPPORTS AND CHILL WATER PIPING, AND CONNECTIONS.
2. REFER TO ELECTRICAL SHEETS FOR ALL POWER, FIRE ALARM, IT, AND LIGHTING WORK.


4 INTERIOR ELEVATION - EXISTING OFFICE BUILDING HALLWAY

SCALE: 1/4" = 1'-0"

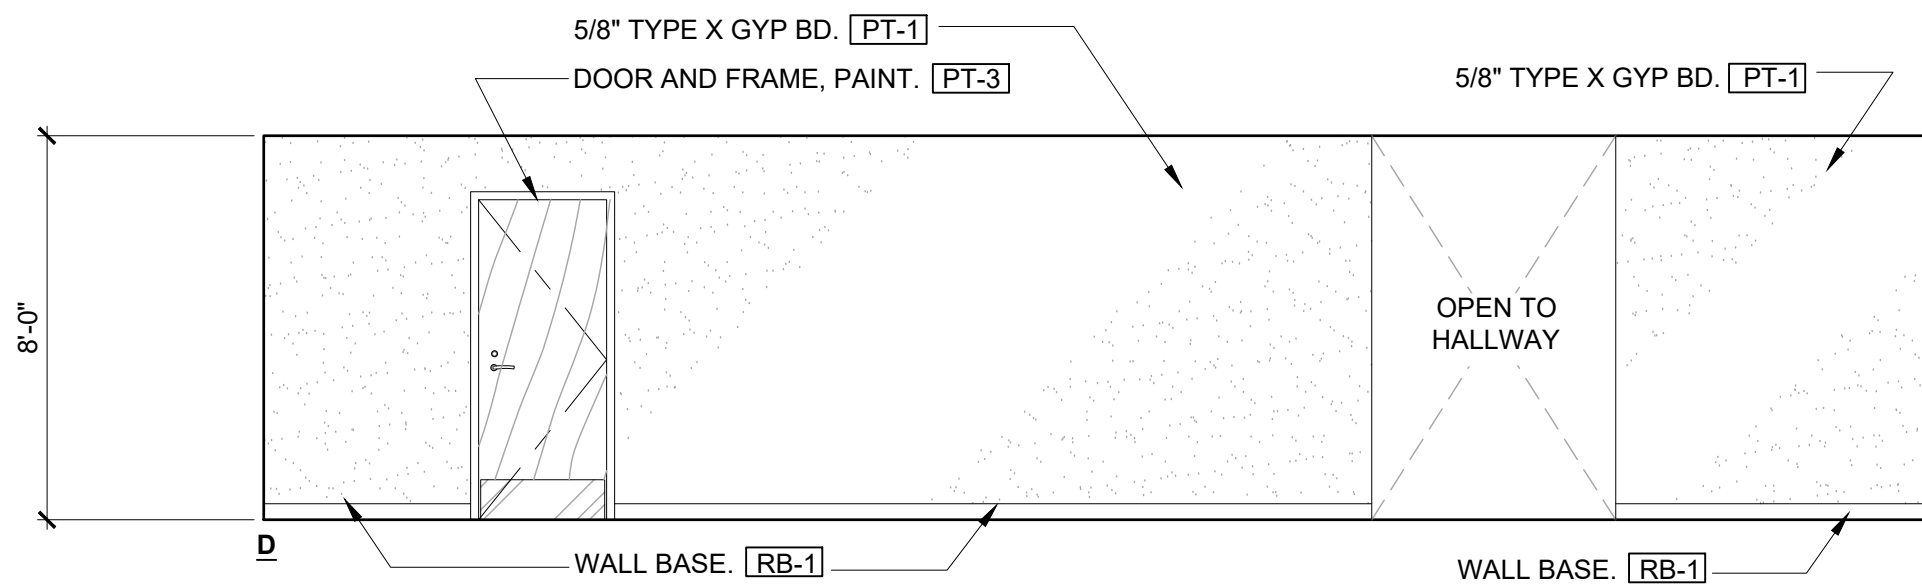


5 INTERIOR ELEVATION - NEW OFFICE BUILDING ELECTRICAL / TELCOM ROOM

SCALE: 1/4" = 1'-0"

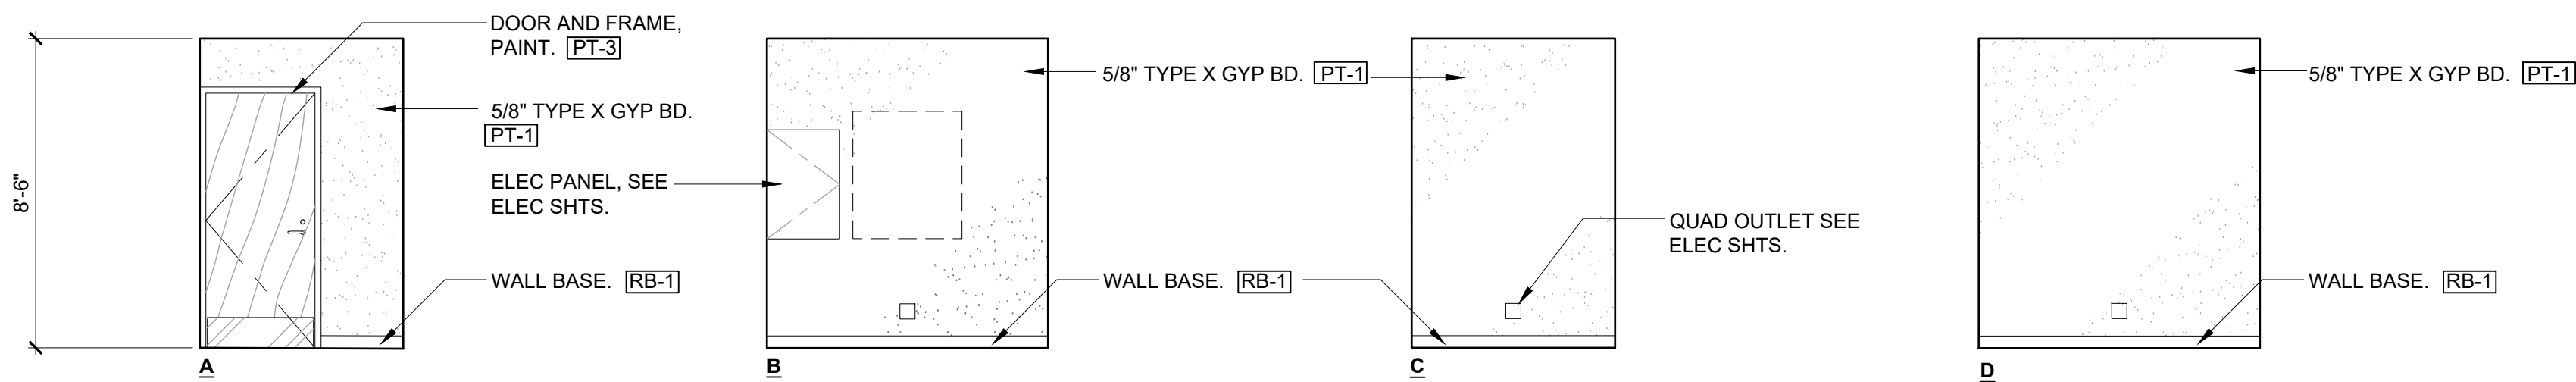


6 INTERIOR ELEVATION - NEW OFFICE BUILDING OPEN OFFICE

SCALE: 1/4" = 1'-0"

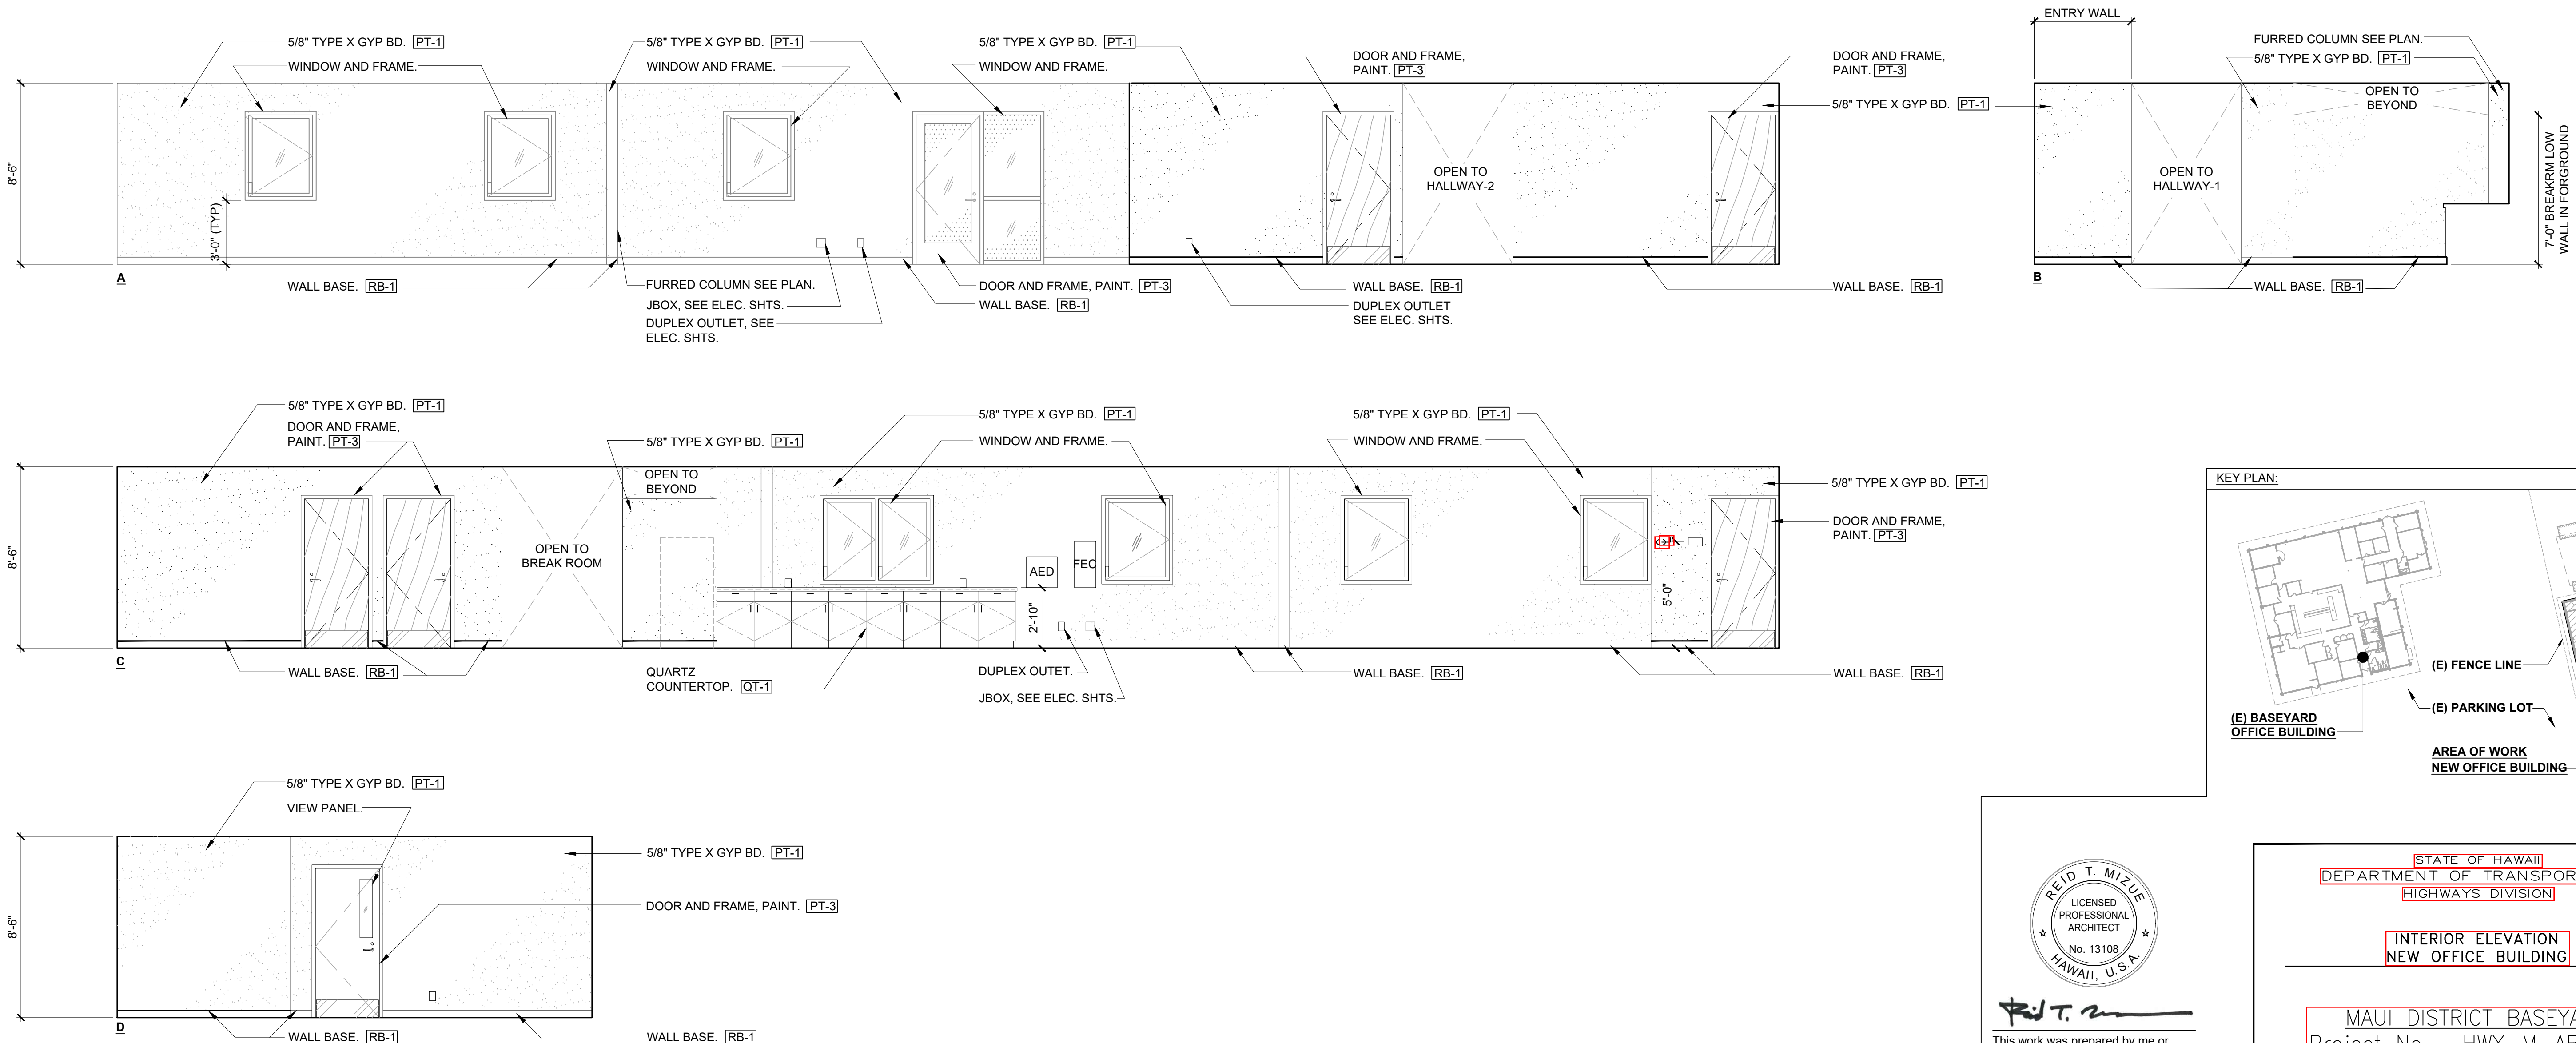

KEY PLAN:

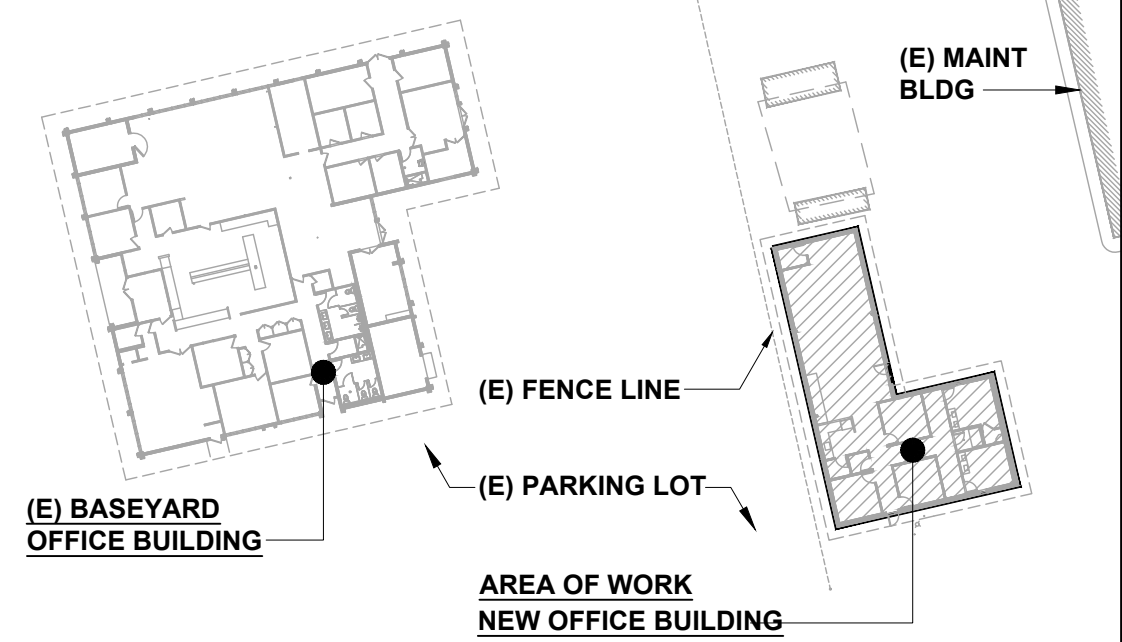

This work was prepared by me or under my supervision and construction of the project will be under my observation. Expiration date 04/30/24.

STATE OF HAWAII
DEPARTMENT OF TRANSPORTATION
HIGHWAYS DIVISION

INTERIOR ELEVATION
NEW OFFICE BUILDING

MAUI DISTRICT BASEYARD
Project No. HWY-M-ART18.01

Scale: AS SHOWN Date: MAY 2022


SHEET No. A18 OF 80 SHEETS

DATE	03/03/24
SURVEY PLOTTED BY	REID T. MIZUE
DRAWN BY	REID T. MIZUE
DESIGNED BY	REID T. MIZUE
CHECKED BY	REID T. MIZUE
NOTED BY	REID T. MIZUE
NS	

FED. ROAD DIST. NO.	STATE	PROJ. NO.	FISCAL YEAR	SHEET NO.	TOTAL SHEETS
HAWAII	HAW.	HWY-M-ART18-01	2022	33	80



GENERAL NOTES:

- REFER TO MECHANICAL SHEETS FOR ALL HVAC, PLUMBING ITEMS BUT NOT LIMITED TO HVAC EQUIPMENT, PIPING, DUCTING, PIPING SUPPORTS AND CHILL WATER PIPING, AND CONNECTIONS.
- REFER TO ELECTRICAL SHEETS FOR ALL POWER, FIRE ALARM, IT, AND LIGHTING WORK.

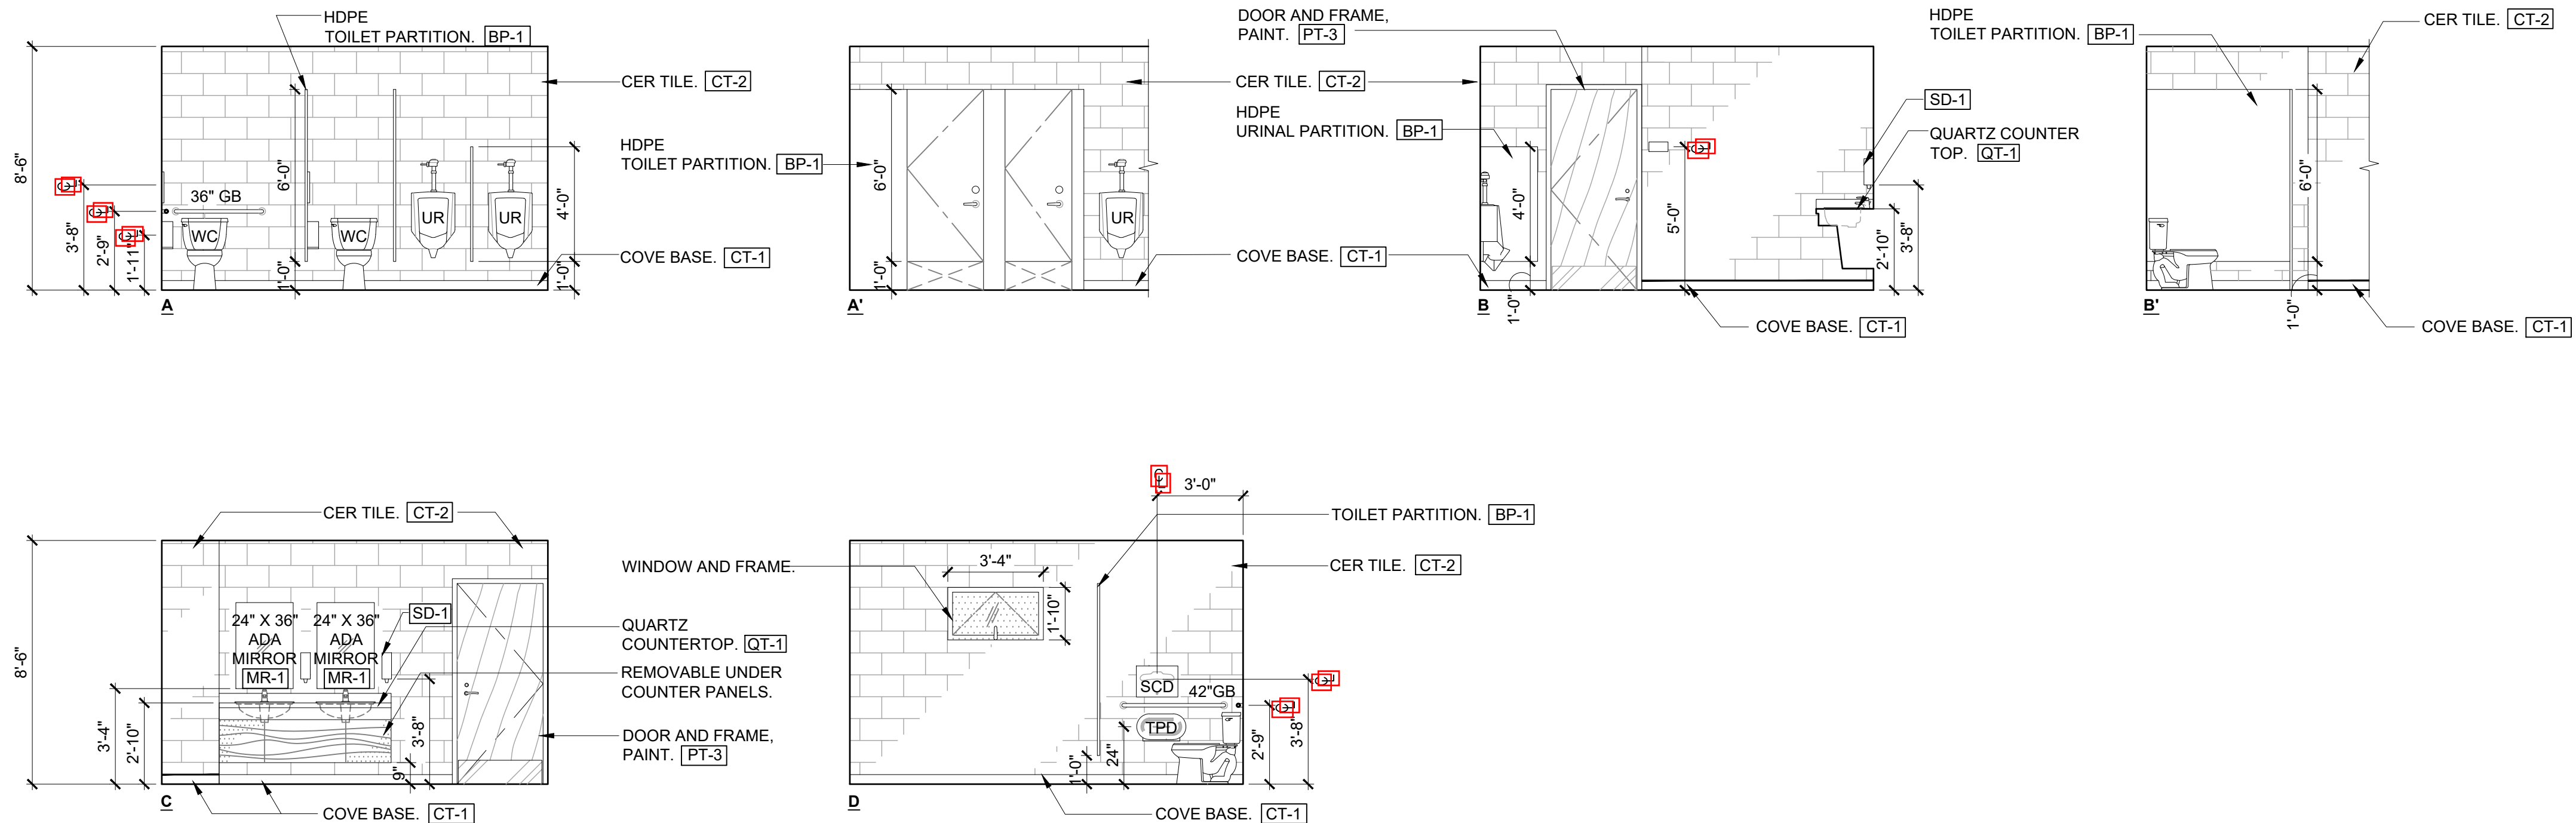



7 INTERIOR ELEVATION - NEW OFFICE BUILDING MEN'S RESTROOM

SCALE: 1/4" = 1'-0"

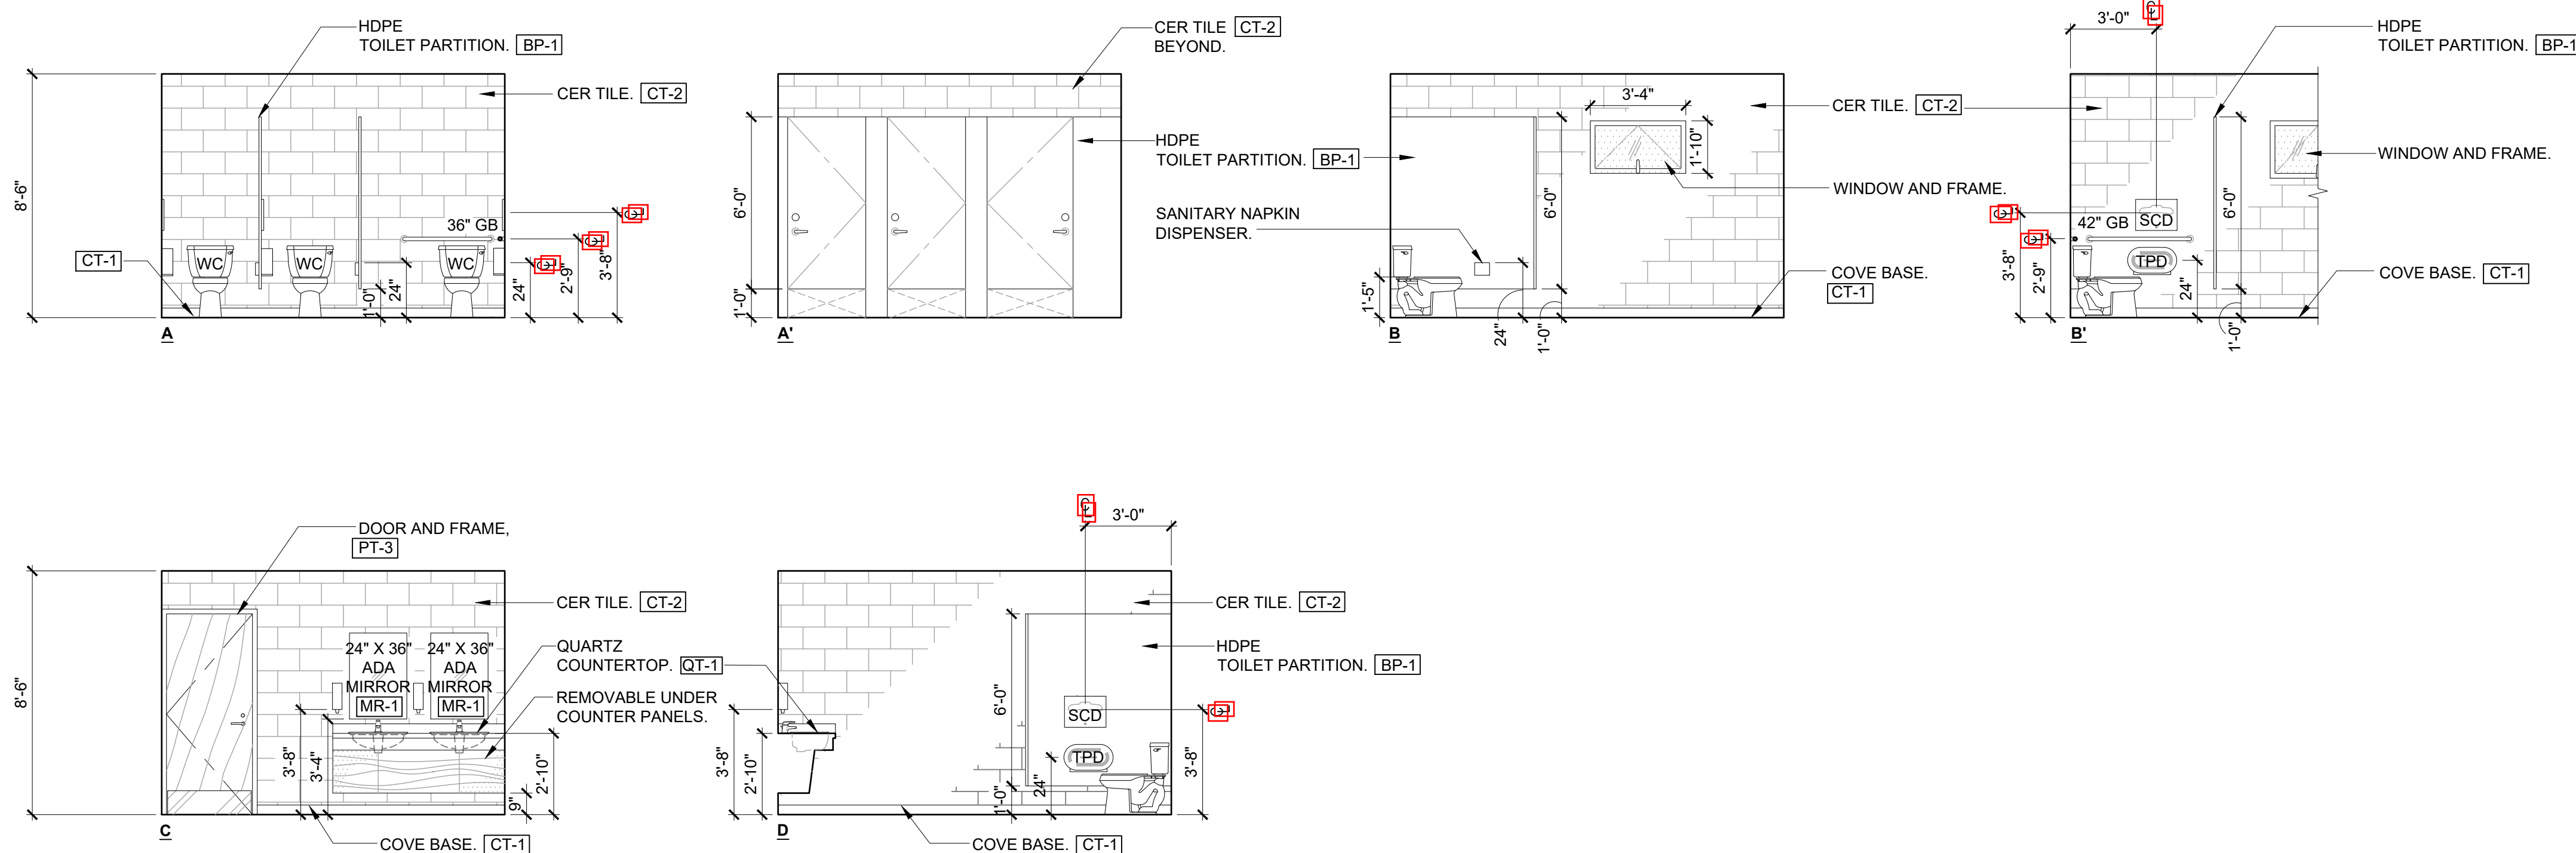 


8 INTERIOR ELEVATION - NEW OFFICE BUILDING WOMEN'S RESTROOM

SCALE: 1/4" = 1'-0"

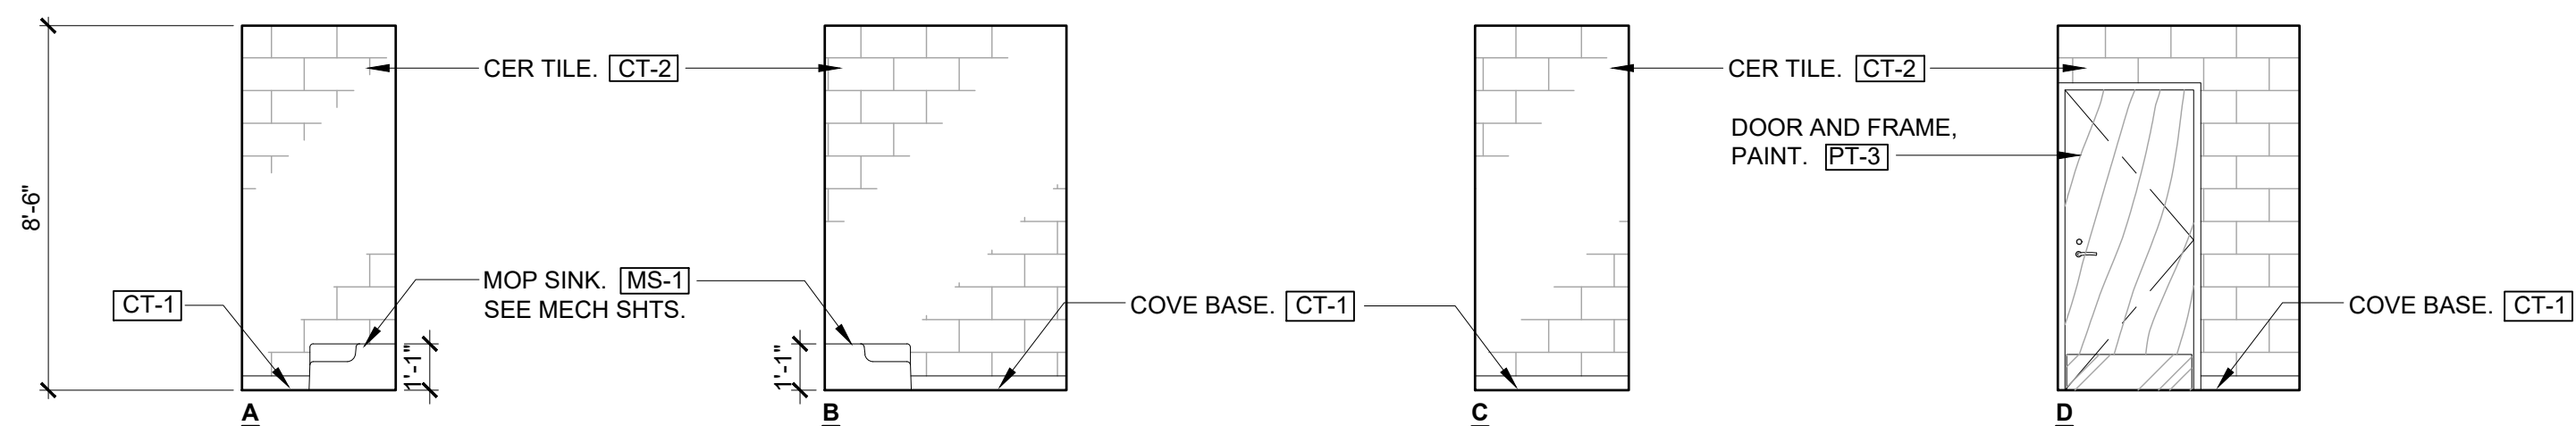 


9 INTERIOR ELEVATION - NEW OFFICE BUILDING UTILITY CLOSET

SCALE: 1/4" = 1'-0"

 

KEY PLAN:

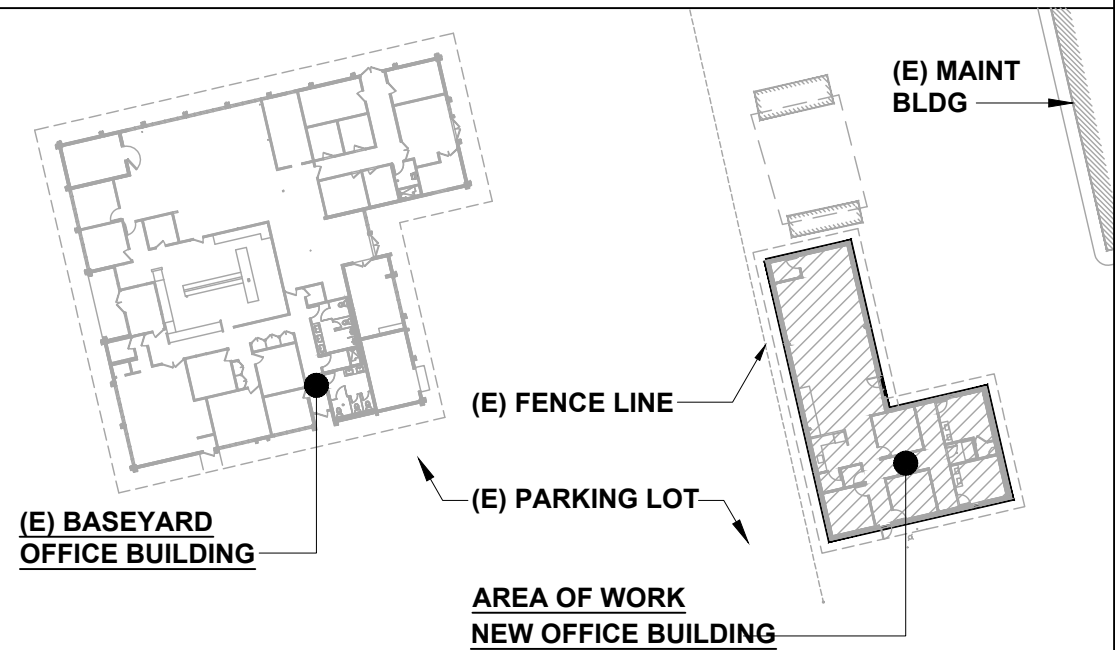

This work was prepared by me or under my supervision and construction of the project will be under my observation. Expiration date 04/30/24.

STATE OF HAWAII
DEPARTMENT OF TRANSPORTATION
HIGHWAYS DIVISION

INTERIOR ELEVATION
NEW OFFICE BUILDING

MAUI DISTRICT BASEYARD
Project No. HWY-M-ART18.01

Scale: AS SHOWN Date: MAY 2022

SHEET No. A19 OF 80 SHEETS


FED. ROAD DIST. NO.	STATE	PROJ. NO.	FISCAL YEAR	SHEET NO.	TOTAL SHEETS
HAWAII	HAW.	HWY-M-ART18-01	2022	34	80

GENERAL NOTES:

- REFER TO MECHANICAL SHEETS FOR ALL HVAC, PLUMBING ITEMS BUT NOT LIMITED TO HVAC EQUIPMENT, PIPING, DUCTING, PIPING SUPPORTS AND CHILL WATER PIPING, AND CONNECTIONS.
- REFER TO ELECTRICAL SHEETS FOR ALL POWER, FIRE ALARM, IT, AND LIGHTING WORK.


10 INTERIOR ELEVATION - NEW OFFICE BUILDING SHOWER ROOM

SCALE: 1/4" = 1'-0"

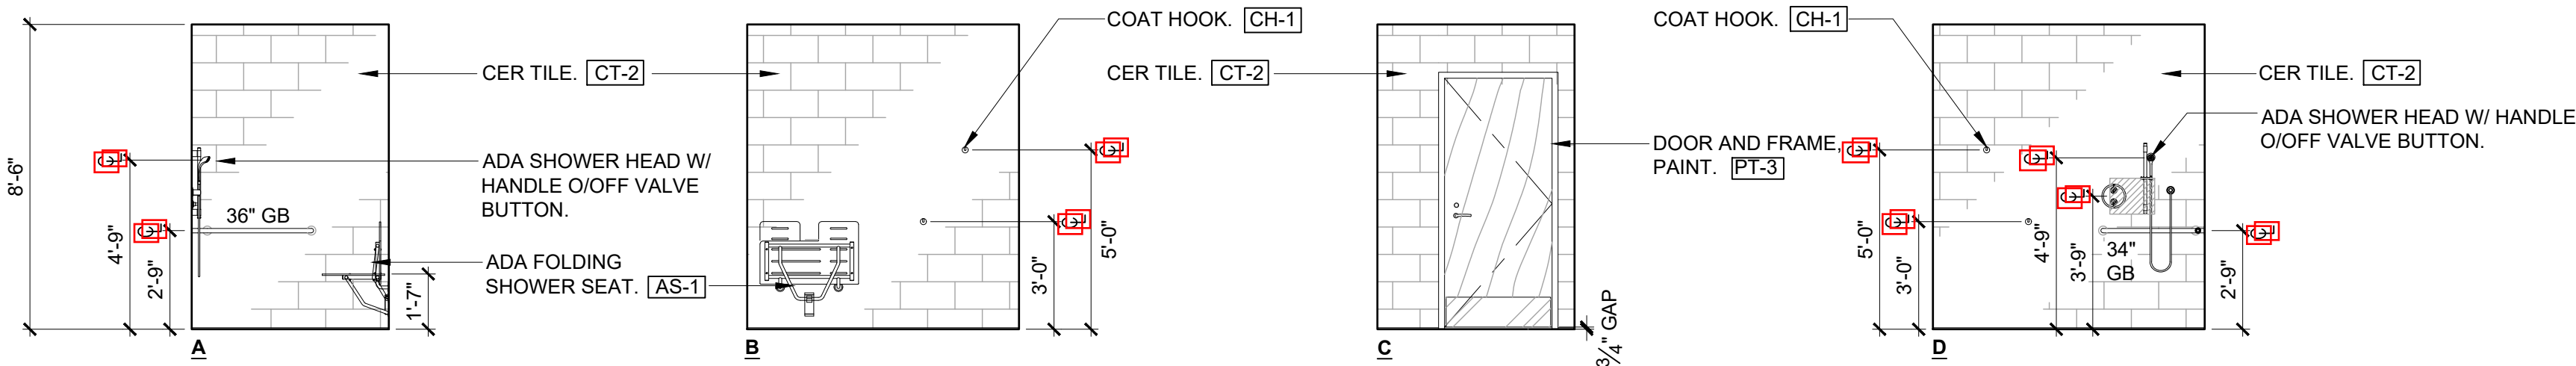

11 INTERIOR ELEVATION - NEW OFFICE BUILDING OFFICE 2


SCALE: 1/4" = 1'-0"

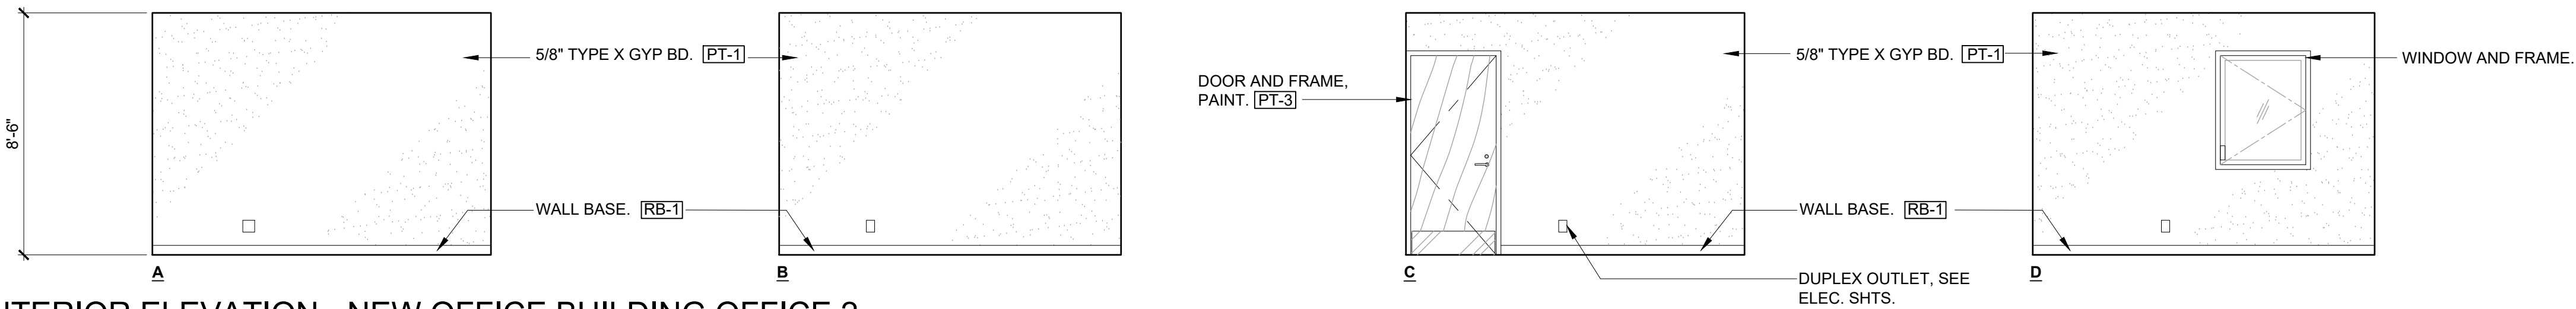

NOTE: 1. SEE FLOOR PLANS FOR FURNITURE LAYOUT.

12 INTERIOR ELEVATION - NEW OFFICE BUILDING OFFICE 3


SCALE: 1/4" = 1'-0"

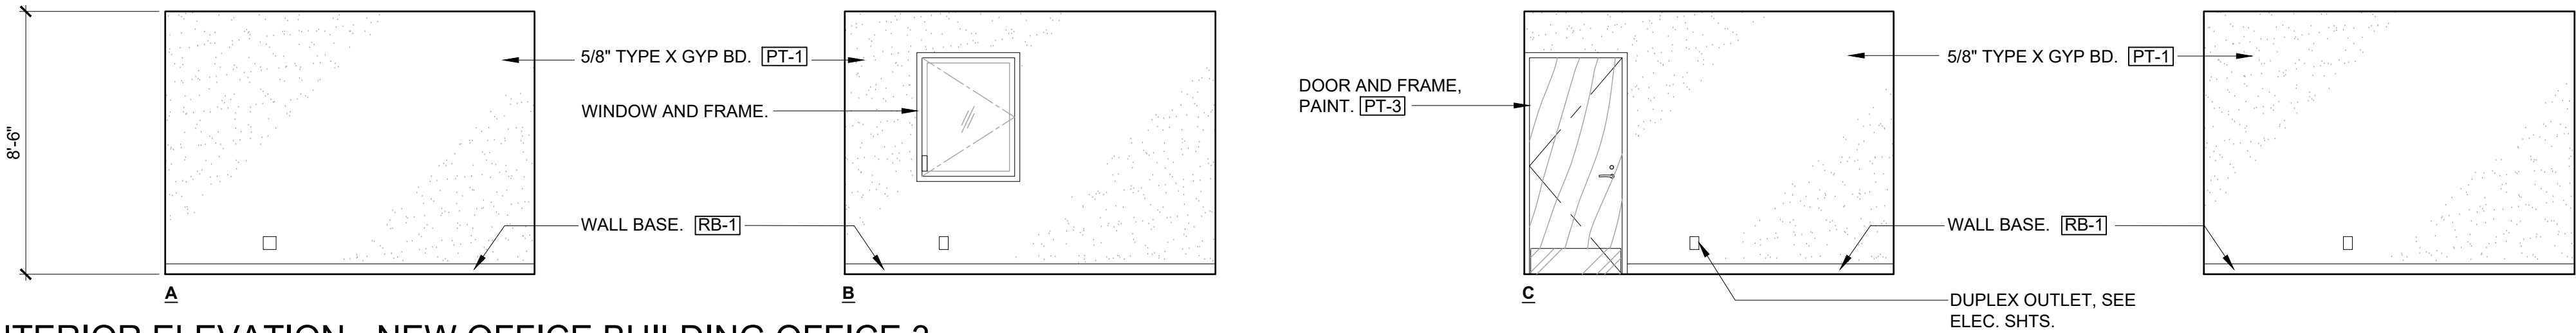

NOTE: 1. SEE FLOOR PLANS FOR FURNITURE LAYOUT.


13 INTERIOR ELEVATION - NEW OFFICE BUILDING HALLWAY-3

SCALE: 1/4" = 1'-0"

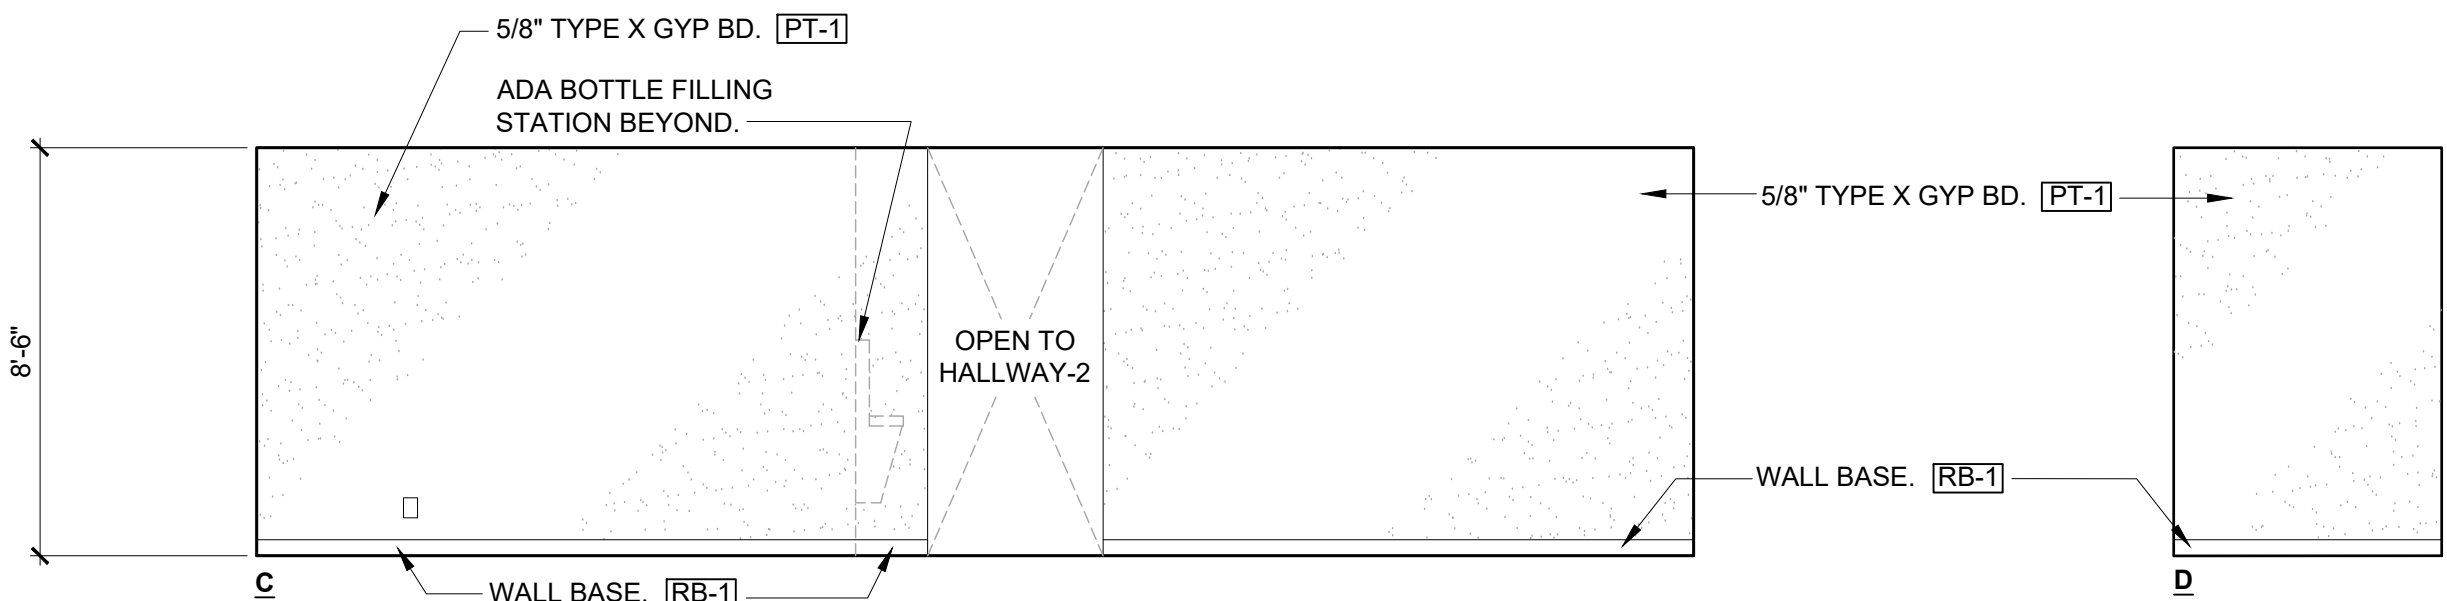

NOTE: 1. SEE FLOOR PLANS FOR FURNITURE LAYOUT.

KEY PLAN:

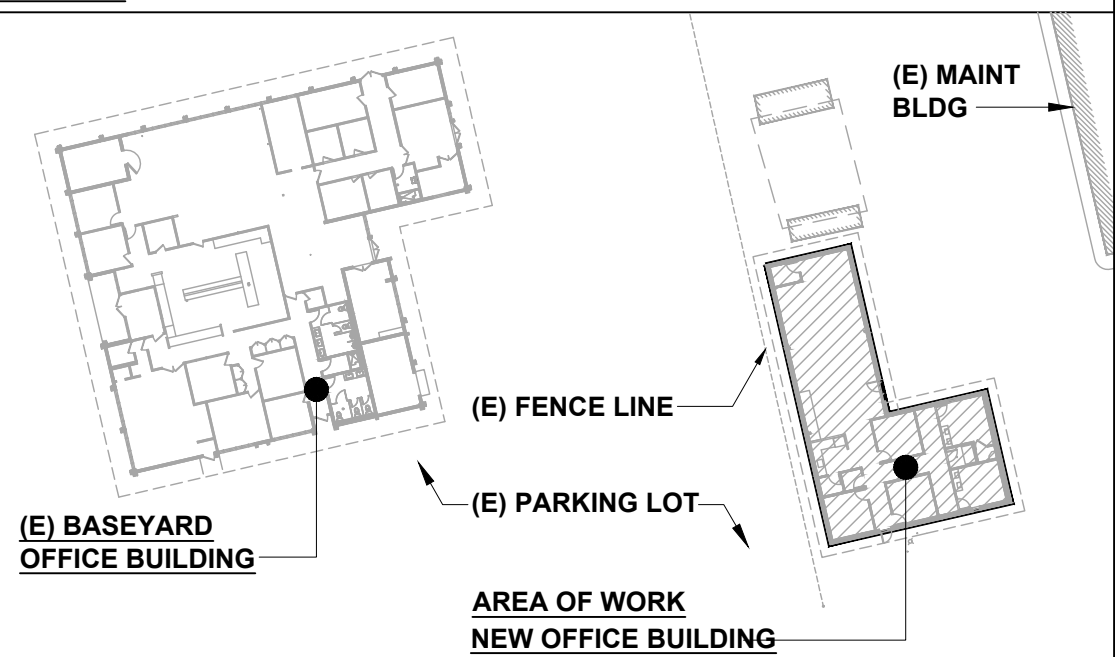

This work was prepared by me or under my supervision and construction of the project will be under my observation. Expiration date 04/30/24.

STATE OF HAWAII
DEPARTMENT OF TRANSPORTATION
HIGHWAYS DIVISION

INTERIOR ELEVATION
NEW OFFICE BUILDING

MAUI DISTRICT BASEYARD
Project No. HWY-M-ART18.01

Scale: AS SHOWN Date: MAY 2022


SHEET No. A20 OF 80 SHEETS

SURVEY PLOTTED BY:	DATE
DRAWN BY:	
DESIGNED BY:	
CHECKED BY:	
NOTE BOOK	
No.	

FED. ROAD DIST. NO.	STATE	PROJ. NO.	FISCAL YEAR	SHEET NO.	TOTAL SHEETS
HAWAII	HAW.	HWY-M-ART18-01	2022	35	80


GENERAL NOTES:

1. REFER TO MECHANICAL SHEETS FOR ALL HVAC, PLUMBING ITEMS BUT NOT LIMITED TO HVAC EQUIPMENT, PIPING, DUCTING, PIPING SUPPORTS AND CHILL WATER PIPING, AND CONNECTIONS.
2. REFER TO ELECTRICAL SHEETS FOR ALL POWER, FIRE ALARM, IT, AND LIGHTING WORK.

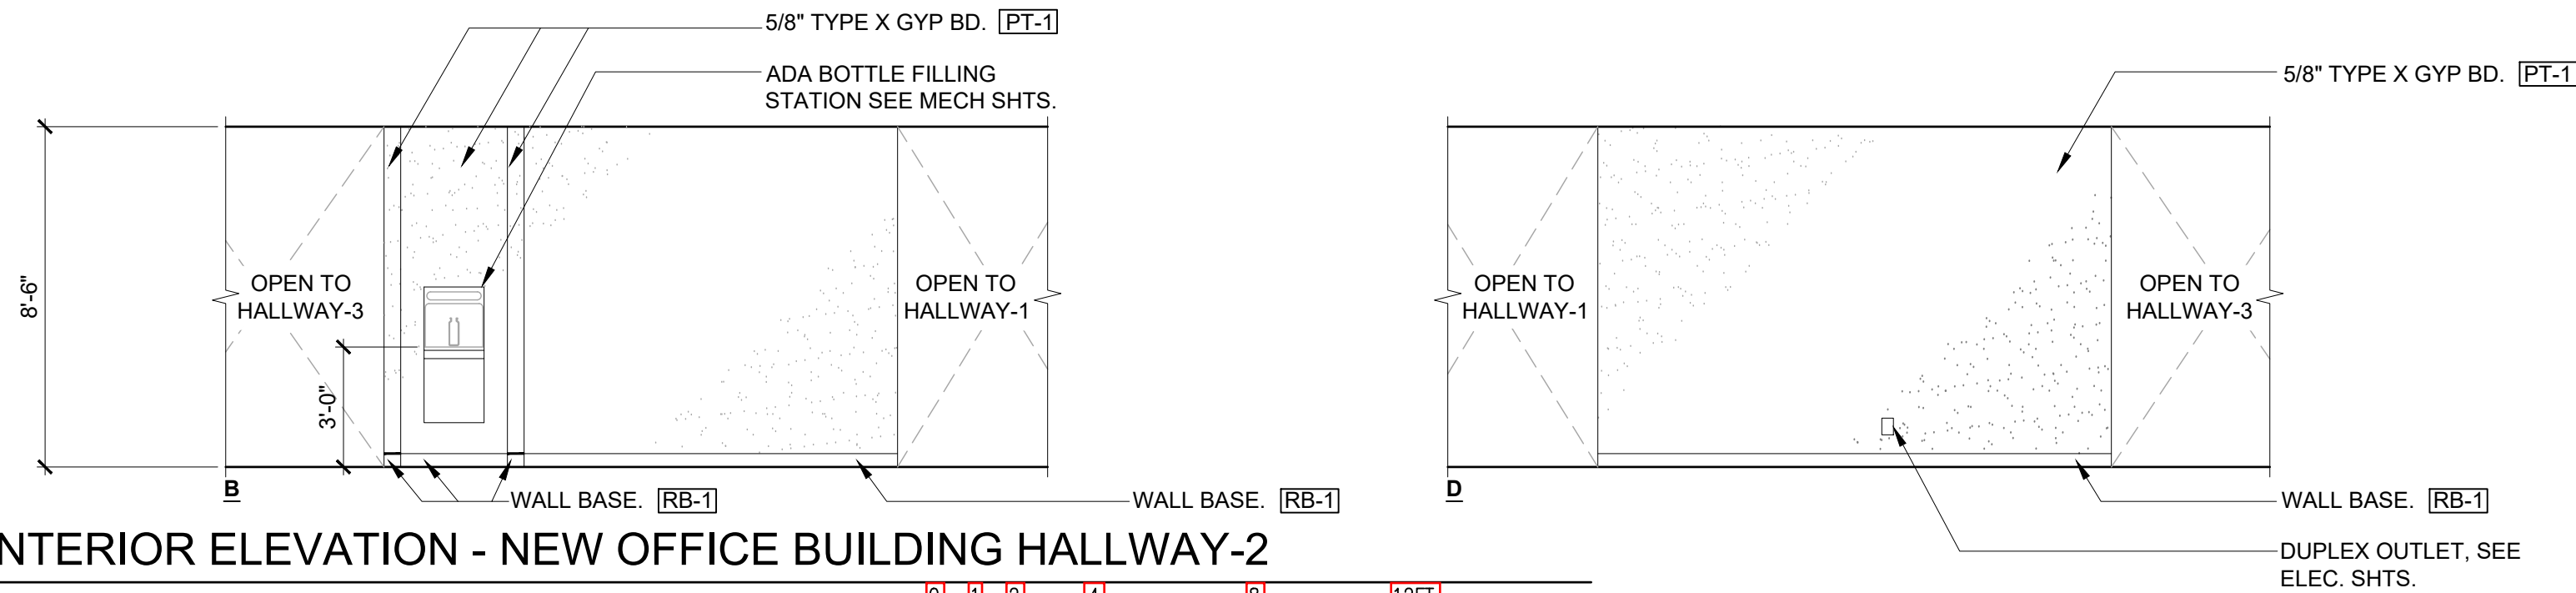


14 INTERIOR ELEVATION - NEW OFFICE BUILDING HALLWAY-2

SCALE: 1/4" = 1'-0"

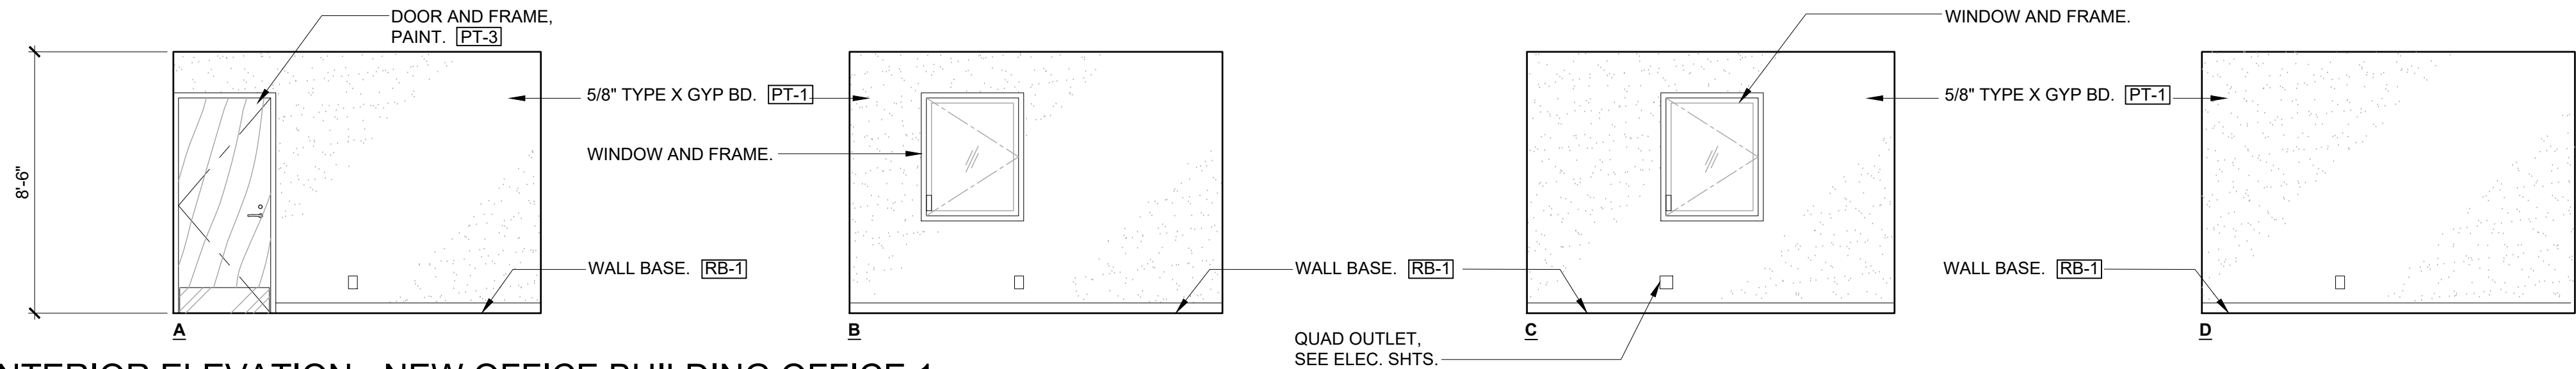

15 INTERIOR ELEVATION - NEW OFFICE BUILDING OFFICE 1


SCALE: 1/4" = 1'-0"

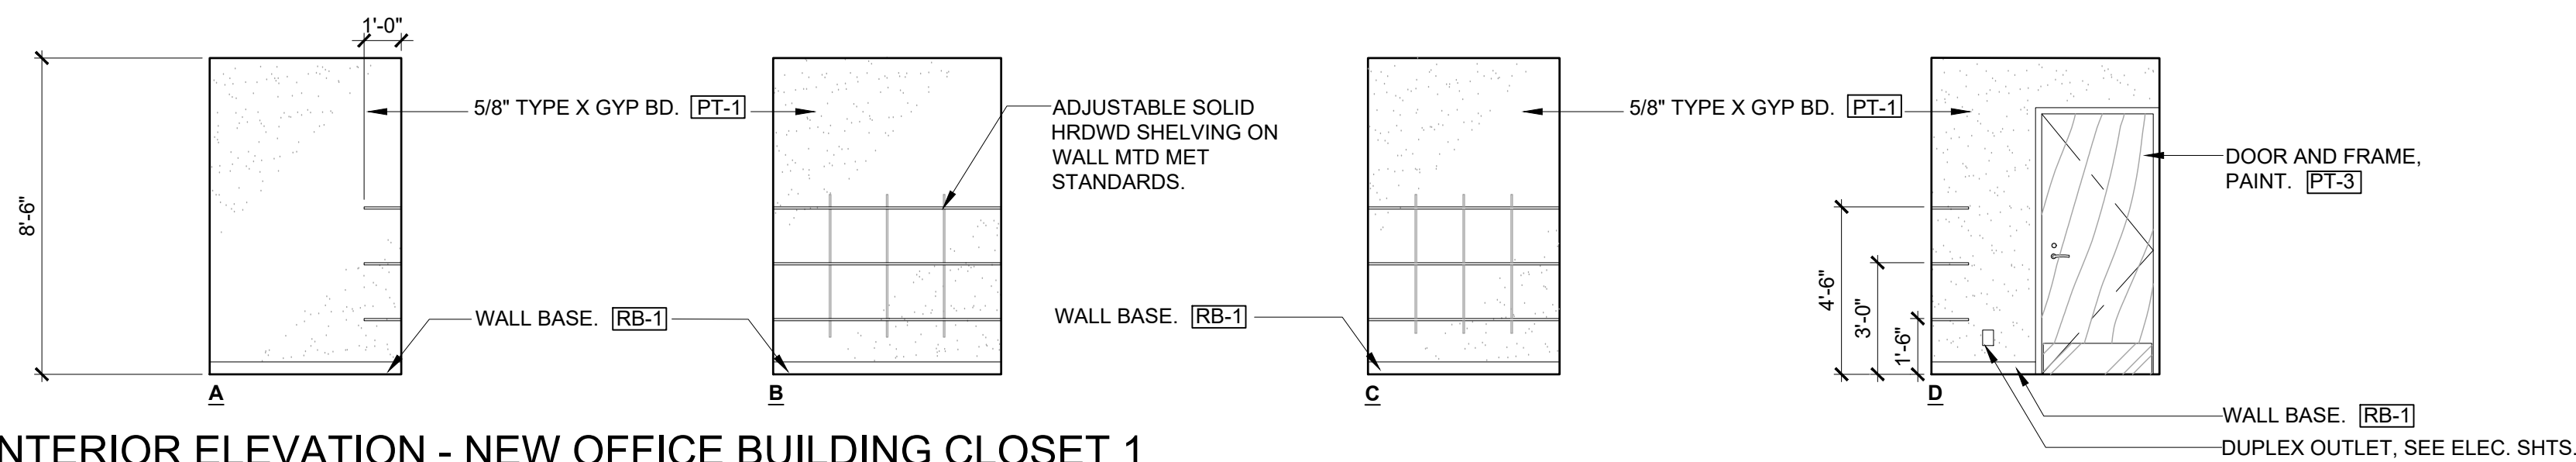

16 INTERIOR ELEVATION - NEW OFFICE BUILDING CLOSET 1


SCALE: 1/4" = 1'-0"

NOTE: 1. PROVIDE BLOCKING / BACKING FOR ALL WALL MOUNTED ITEMS.

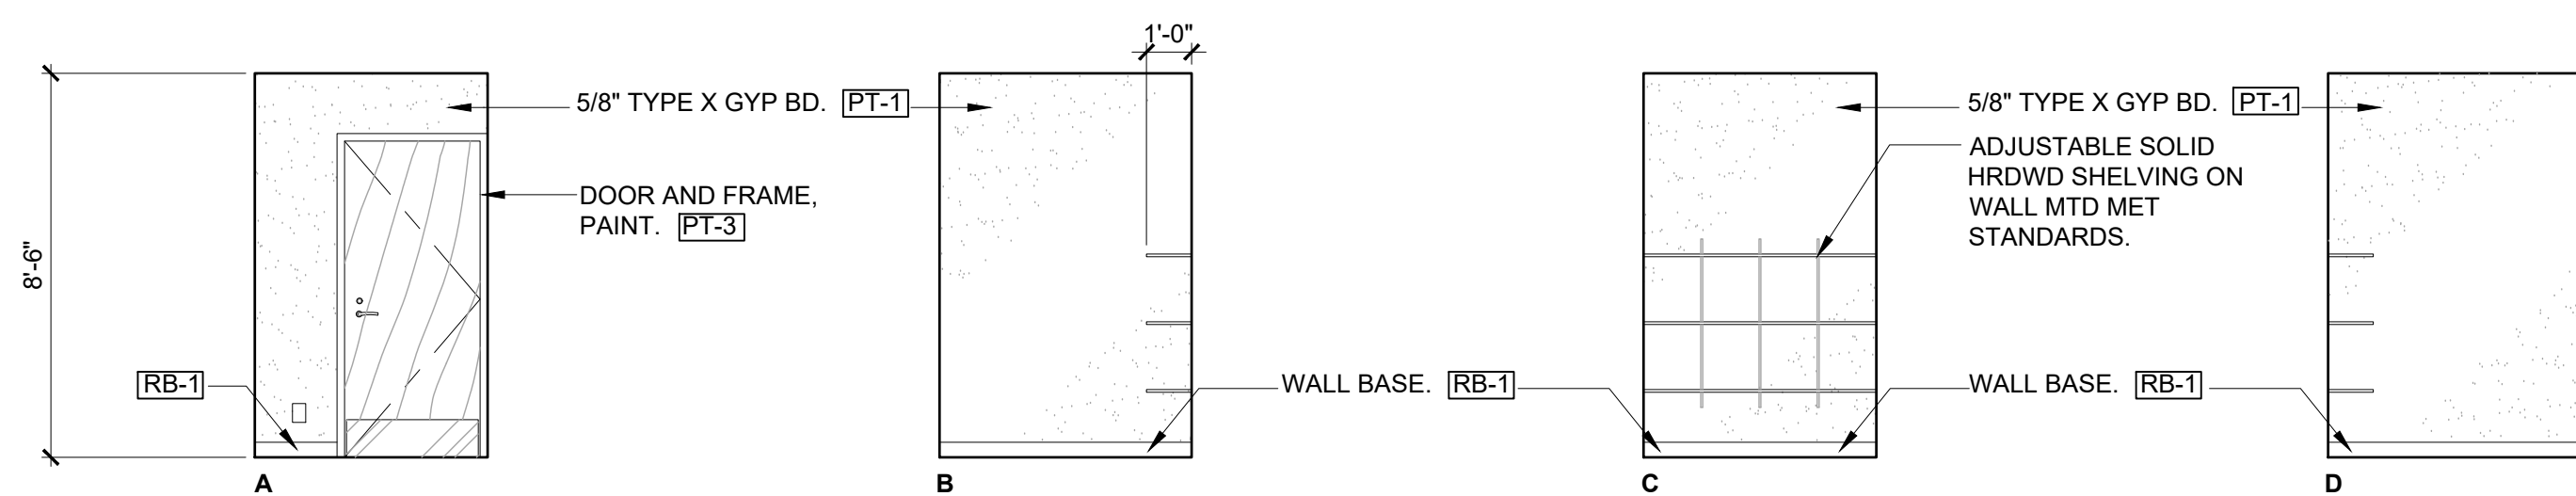

17 INTERIOR ELEVATION - NEW OFFICE BUILDING CLOSET 2


SCALE: 1/4" = 1'-0"

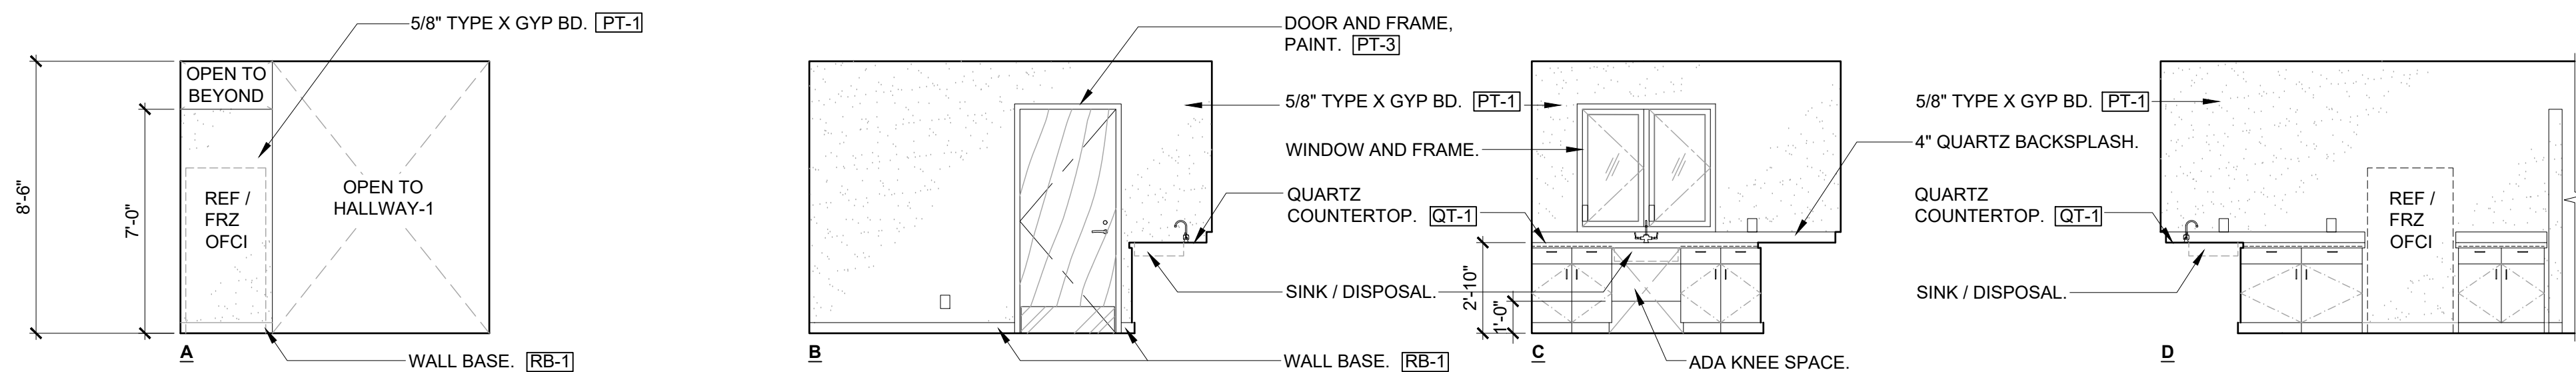

18 INTERIOR ELEVATION - NEW OFFICE BUILDING BREAK ROOM

SCALE: 1/4" = 1'-0"

KEY PLAN:

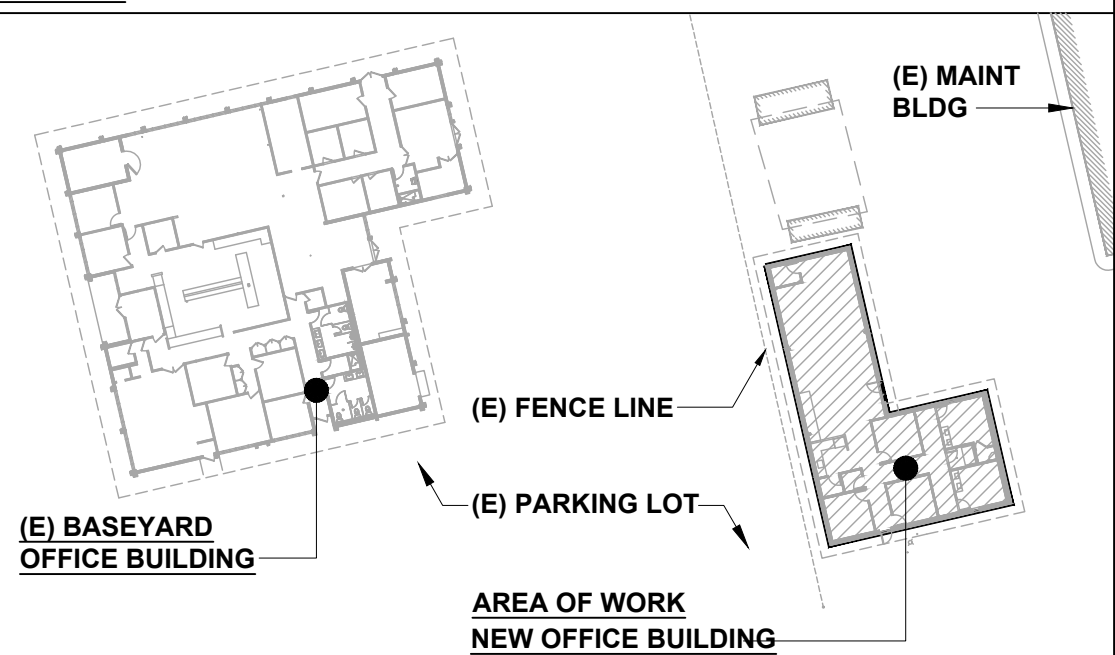

This work was prepared by me or under my supervision and construction of the project will be under my observation. Expiration date 04/30/24.

STATE OF HAWAII
DEPARTMENT OF TRANSPORTATION
HIGHWAYS DIVISION

INTERIOR ELEVATION
NEW OFFICE BUILDING

MAUI DISTRICT BASEYARD
Project No. HWY-M-ART18.01

Scale: AS SHOWN Date: MAY 2022

SHEET No. A21 OF 80 SHEETS