

PARTITION SCHEDULE NOTES:

1. PARTITION TYPES INDICATE GENERIC PARTITION CONSTRUCTION. ROOM MATERIAL CODE INDEX AND FINISH & COLOR SCHEDULE IDENTIFY SPECIFIC MATERIALS. EACH MUST BE USED WITH THIS SCHEDULE TO UNDERSTAND THE TOTAL ASSEMBLY AND ITS FINISHES.
2. TYPICAL CONDITIONS (UON):
- A. TERMINATION: TERMINATE STUDS AT STRUCTURAL SOFFIT; ALLOW FOR DEFLECTION. SEE 2/A AND 2/B.
- B. PERIMETER RELIEF: WHERE PARTITIONS MEET STRUCTURE OR DISSIMILAR CONSTRUCTION, PROVIDE PERIMETER RELIEF, SEE 2B.
- C. TYPICAL PARTITION SUBSTRATE MATERIAL TERMINATIONS: 3-INCHES ABOVE HIGHEST ADJACENT CEILING.
- D. FIRE RATED PARTITION FACE MATERIAL TERMINATIONS: CONTINUOUS FROM TOP OF FLOOR SLAB TO SOFFIT OF STRUCTURE ABOVE.
- E. ACOUSTICAL PARTITION SUBSTRATE MATERIAL TERMINATIONS: CONTINUOUS FROM TOP OF FLOOR SLAB TO SOFFIT OF STRUCTURE ABOVE.
- F. SMOKE STOP PARTITION SUBSTRATE MATERIAL TERMINATIONS: EXTEND FACE OF MATERIAL ON ONE SIDE ONLY TO STRUCTURE ABOVE; TERMINATE OPPOSITE SIDE 3" ABOVE HIGHEST CEILING.

3. SPECIAL OR NON-TYPICAL CONDITIONS ARE INDICATED BY SUBSCRIPT TO THE PARTITION TYPE INDICATOR:


SUBSCRIPT S: ACOUSTICAL INSULATION
SUBSCRIPT T: THERMAL INSULATION
SUBSCRIPT X: METAL BACKING SEE DETAIL



EXAMPLE WALL PARTITION TAG (SEE FLOOR PLANS):


A1SX

SUBSCRIPT X: CONCEALED BACKING.
SUBSCRIPT S: ACOUSTIC INSULATION.
PARTITION, FURRING OR WALL TYPE.

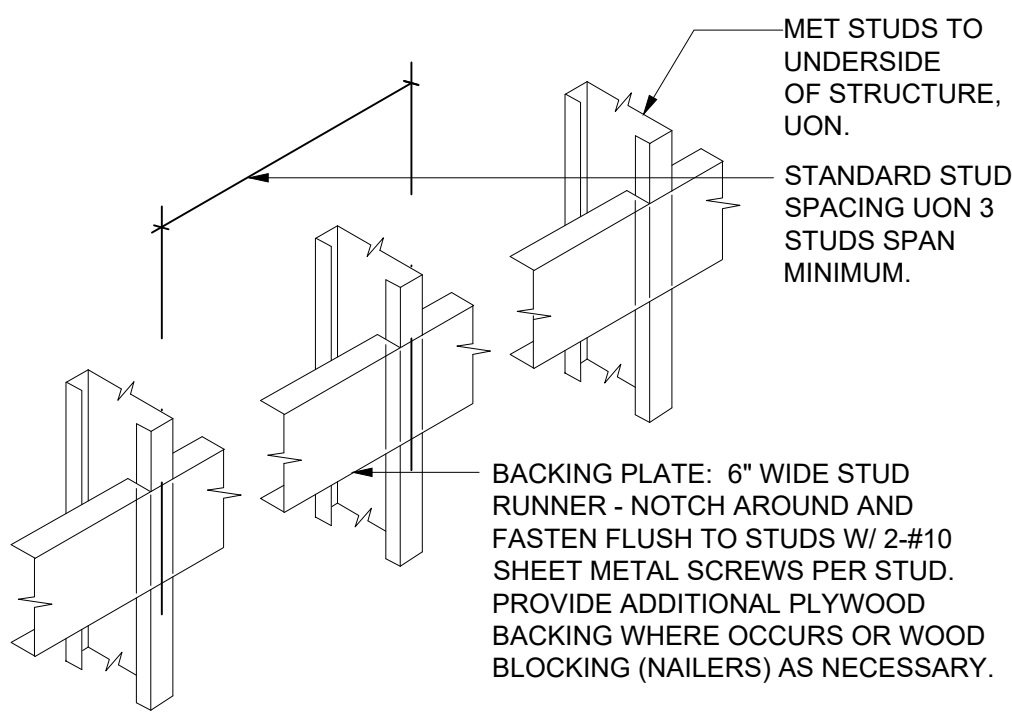

1 TYPICAL BACKING PLATE


SCALE: NOT TO SCALE.

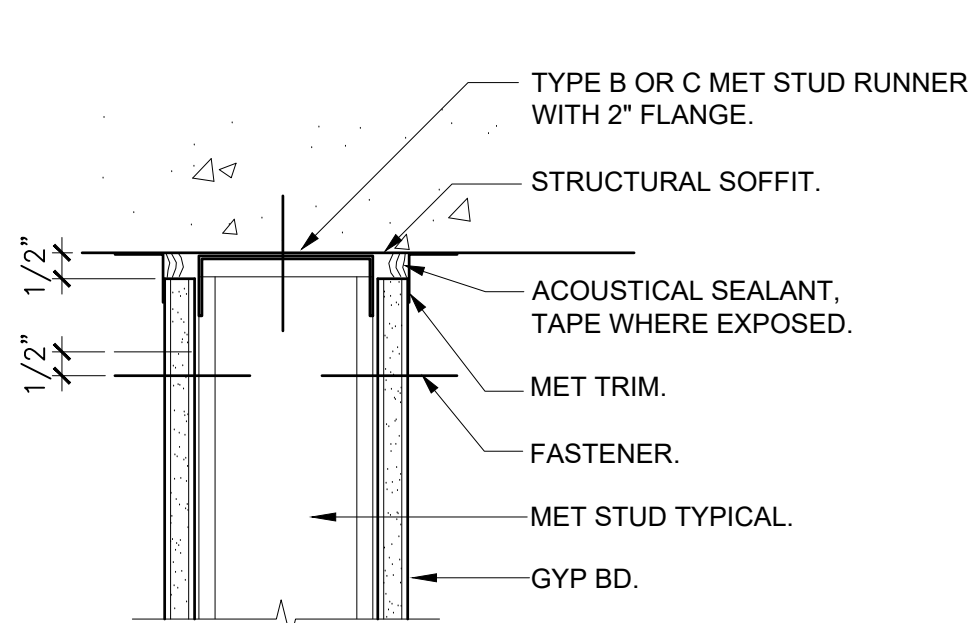




A PARTITION / SOFFIT INTERSECTION.

2 TYPICAL TERMINATIONS

SCALE: 3" = 1'-0"

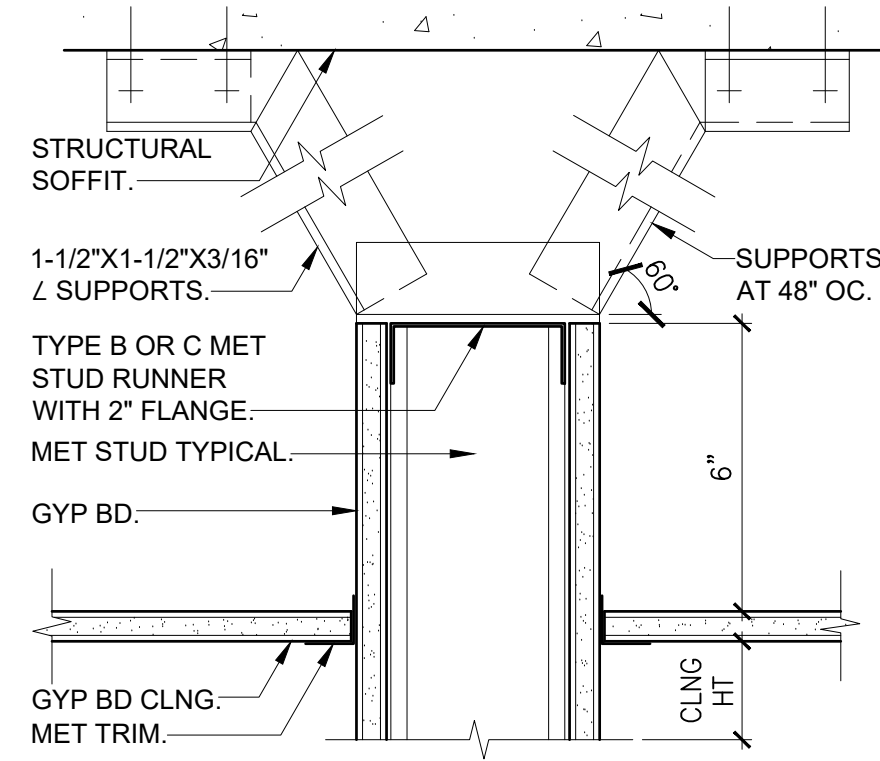




B PARTITION / SOFFIT INTERSECTION.

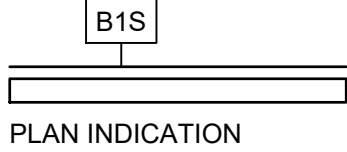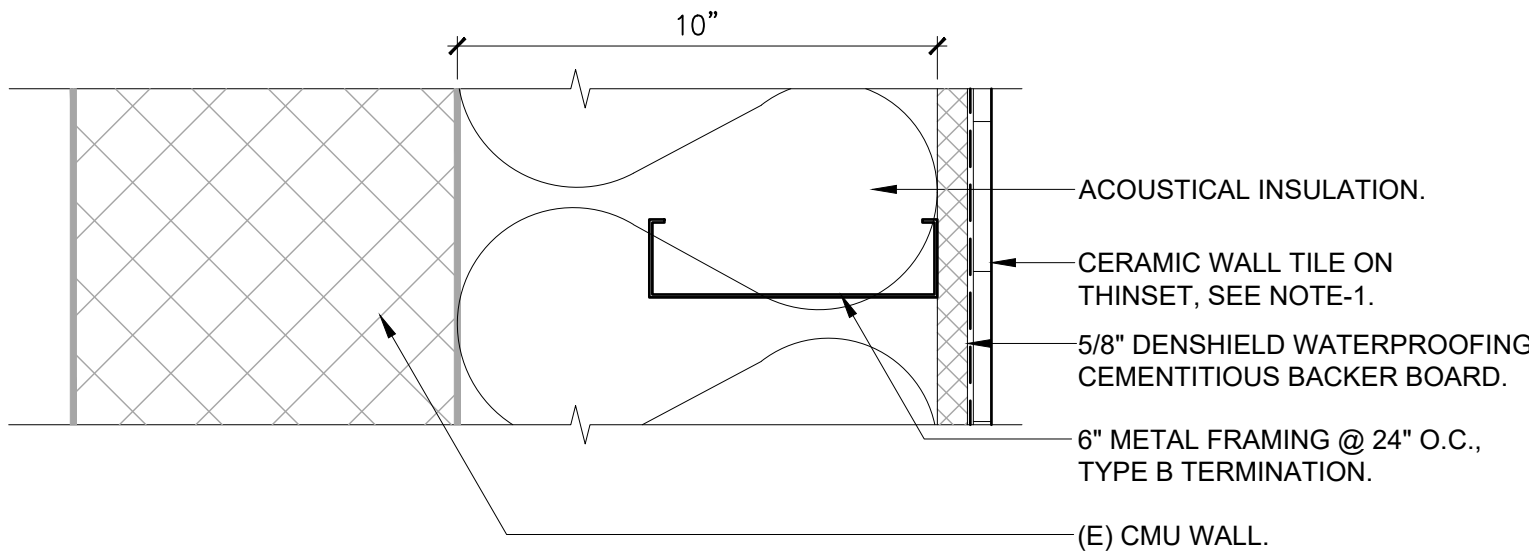 

NOTE: 1. CERAMIC TILE PER TCNA STANDARDS.

B1S METAL STUD FURRING




SCALE: 3" = 1'-0"

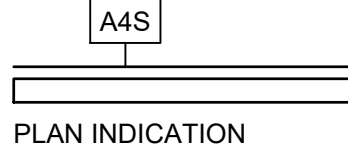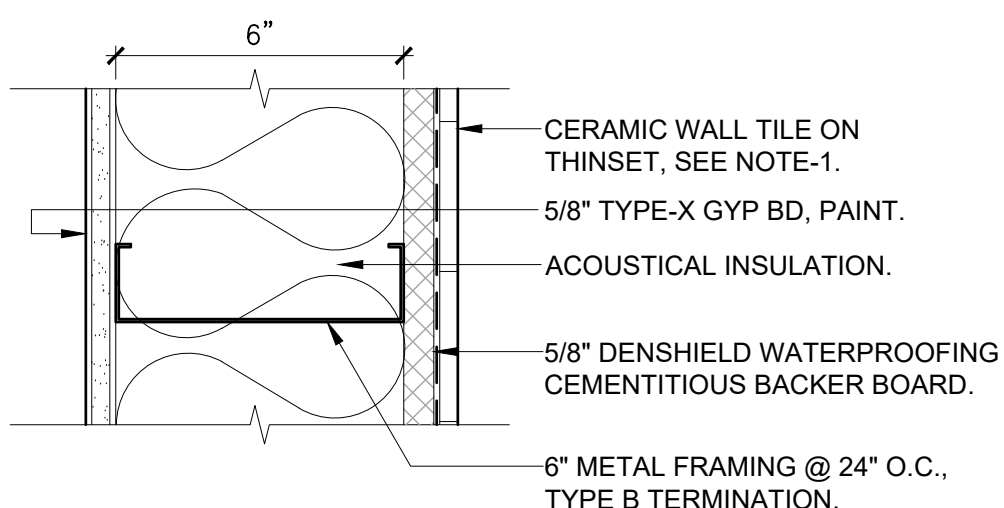 

NOTE: 1. CERAMIC TILE PER TCNA STANDARDS.

A4S METAL STUD PARTITION




SCALE: 3" = 1'-0"

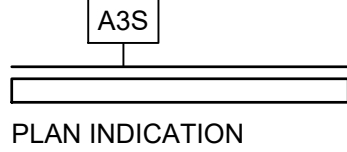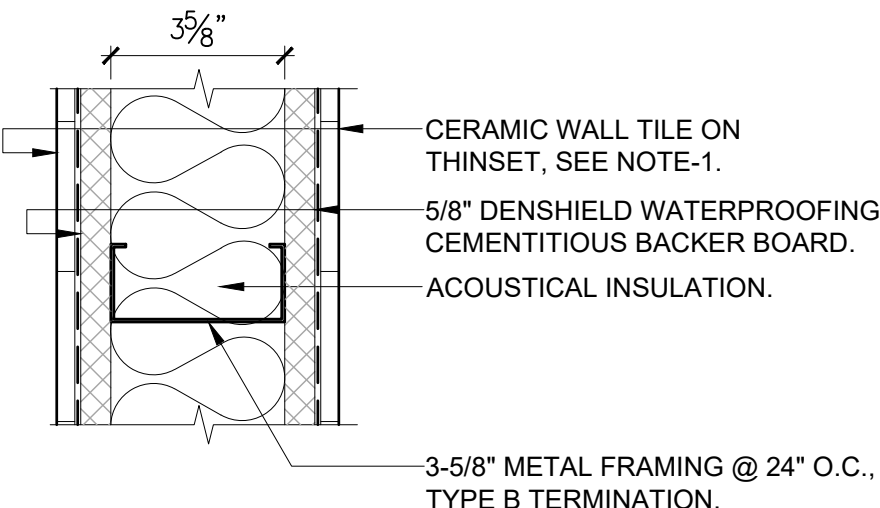 

NOTE: 1. CERAMIC TILE PER TCNA STANDARDS.




A3S METAL STUD PARTITION

SCALE: 3" = 1'-0"

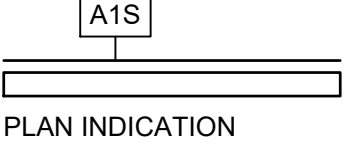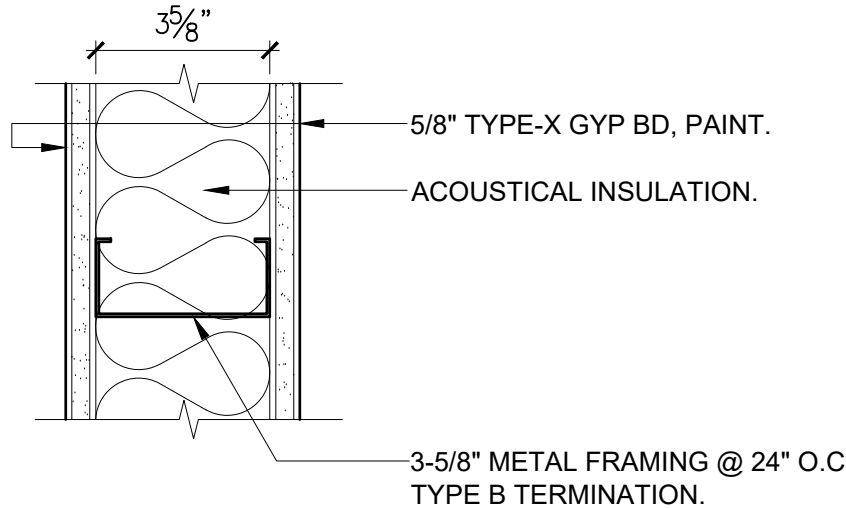 

A1S METAL STUD PARTITION


SCALE: 3" = 1'-0"

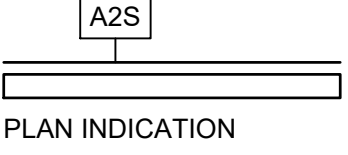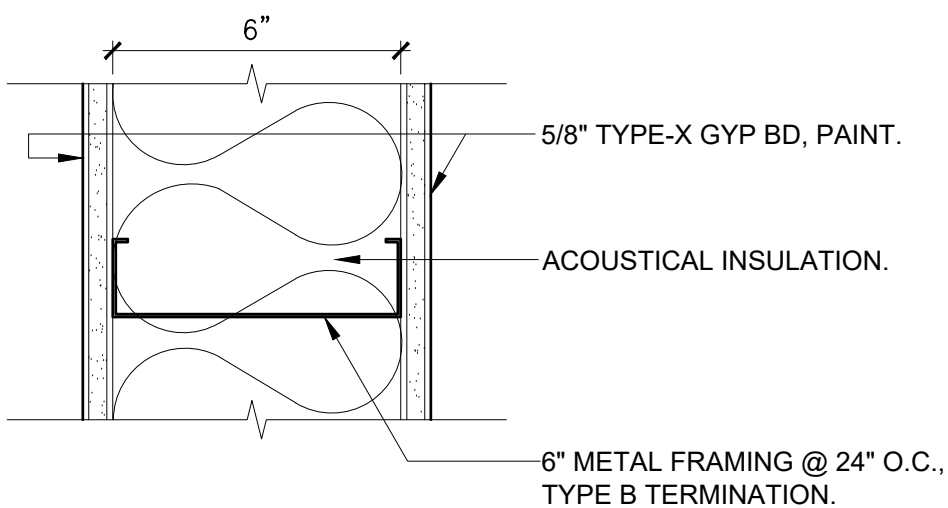 

NOTE: 1. CERAMIC TILE PER TCNA STANDARDS.

A2S METAL STUD PARTITION

SCALE: 3" = 1'-0"

 

DATE	01/01/2022
SURVEY PLOTTED BY	01/01/2022
DRAWN BY	01/01/2022
TRACED BY	01/01/2022
DESIGNED BY	01/01/2022
CHECKED BY	01/01/2022
REVIEWED BY	01/01/2022
NOTED BY	01/01/2022
NS	01/01/2022



This work was prepared by me or under my supervision and construction of the project will be under my observation. Expiration date 04/30/24.

STATE OF HAWAII
DEPARTMENT OF TRANSPORTATION
HIGHWAYS DIVISION

WALL PARTITIONS

MAUI DISTRICT BASEYARD
Project No. HWY-M-ART18.01

Scale: AS SHOWN Date: MAY 2022

SHEET No. A25 OF 80 SHEETS