


FED. ROAD DIST. NO.	STATE	PROJ. NO.	FISCAL YEAR	SHEET NO.	TOTAL SHEETS
HAWAII	HAW.	HWY-M-ART18-01	2022	30	80

GENERAL NOTES:

- REFER TO MECHANICAL SHEETS FOR ALL HVAC, PLUMBING ITEMS BUT NOT LIMITED TO HVAC EQUIPMENT, PIPING, VENT PIPES, DUCTING, PIPING SUPPORTS AND CHILL WATER PIPING, AND CONNECTIONS.
- REFER TO ELECTRICAL SHEETS FOR ALL POWER, FIRE ALARM, IT, AND LIGHTING SCOPE OF WORK.

LEGEND:

KEY PLAN:

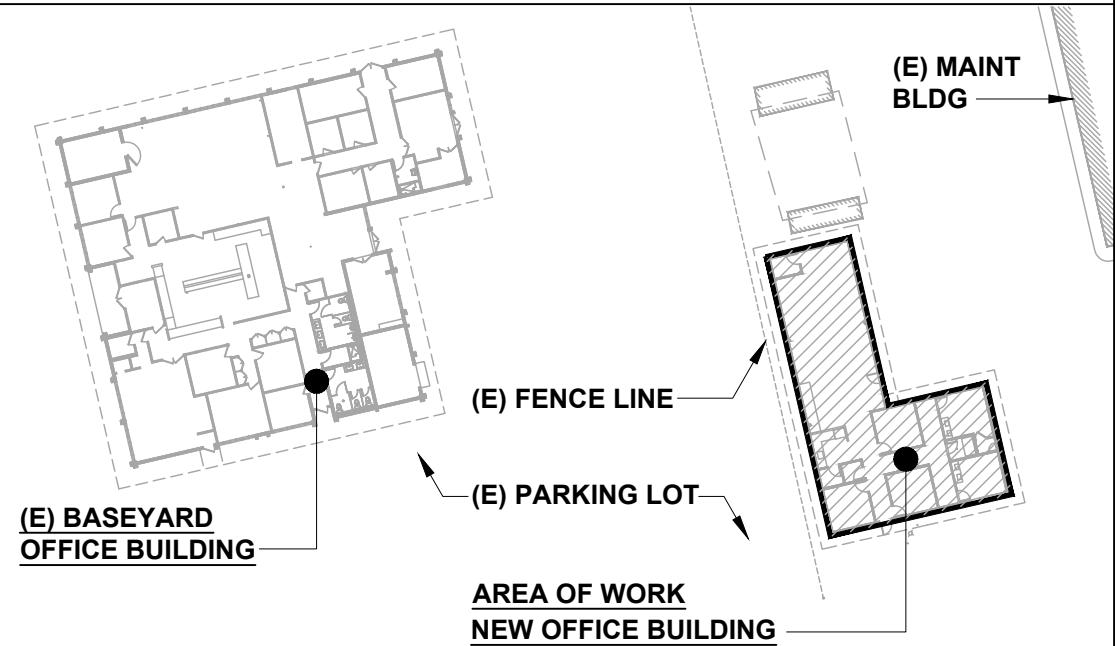

STATE OF HAWAII
DEPARTMENT OF TRANSPORTATION
HIGHWAYS DIVISION

WALL SECTION

MAUI DISTRICT BASEYARD
Project No. HWY-M-ART18.01


Scale: AS SHOWN Date: MAY 2022

SHEET No. A16 OF 80 SHEETS



This work was prepared by me or under my supervision and construction of the project will be under my observation. Expiration date 04/30/24.


5 WALL SECTION
SCALE: 1" = 1'-0"

 

NOTES:

- CONT EXT MET SIDING CLOSURE FLASHING, BY PMMB MFG, TYP. FLASH OVER CONC CURB.
- PROVIDE MARINE GRADE EXTERIOR RATED SEALANT ALL ALL OPENINGS AND GAPS FOR WATER-TIGHT BUILDING ENVELOPE.


4 WALL SECTION
SCALE: 1" = 1'-0"

 

NOTES:

- PROVIDE FLASHING CORRUGATION CLOSURE ACCESSORIES AND EXT GRADE SEALANT AT ALL OPENINGS, TYP.
- PROVIDE MARINE GRADE EXTERIOR RATED SEALANT ALL ALL OPENINGS AND GAPS FOR WATER-TIGHT BUILDING ENVELOPE.


3 WALL SECTION
SCALE: 1" = 1'-0"

 

NOTES:

- PROVIDE FLASHING CORRUGATION CLOSURE ACCESSORIES AND EXT GRADE SEALANT AT ALL OPENINGS, TYP.
- PROVIDE MARINE GRADE EXTERIOR RATED SEALANT ALL ALL OPENINGS AND GAPS FOR WATER-TIGHT BUILDING ENVELOPE.


2 WALL SECTION
SCALE: 1" = 1'-0"

 

NOTES:

- PROVIDE FLASHING CORRUGATION CLOSURE ACCESSORIES AND EXT GRADE SEALANT AT ALL OPENINGS, TYP.
- PROVIDE MARINE GRADE EXTERIOR RATED SEALANT ALL ALL OPENINGS AND GAPS FOR WATER-TIGHT BUILDING ENVELOPE.

1 WALL SECTION
SCALE: 1" = 1'-0"

 

NOTES:

- PROVIDE FLASHING CORRUGATION CLOSURE ACCESSORIES AND EXT GRADE SEALANT AT ALL OPENINGS, TYP.
- PROVIDE MARINE GRADE EXTERIOR RATED SEALANT ALL ALL OPENINGS AND GAPS FOR WATER-TIGHT BUILDING ENVELOPE.

DATE	000000
SURVEY PLOTTED BY	
DRAWN BY	
DESIGNED BY	
CHECKED BY	
NOTED BY	
NS	