




FED. ROAD DIST. NO.	STATE	PROJ. NO.	FISCAL YEAR	SHEET NO.	TOTAL SHEETS
HAWAII	HAW.	HWY-M-01-92M	1992	5	7

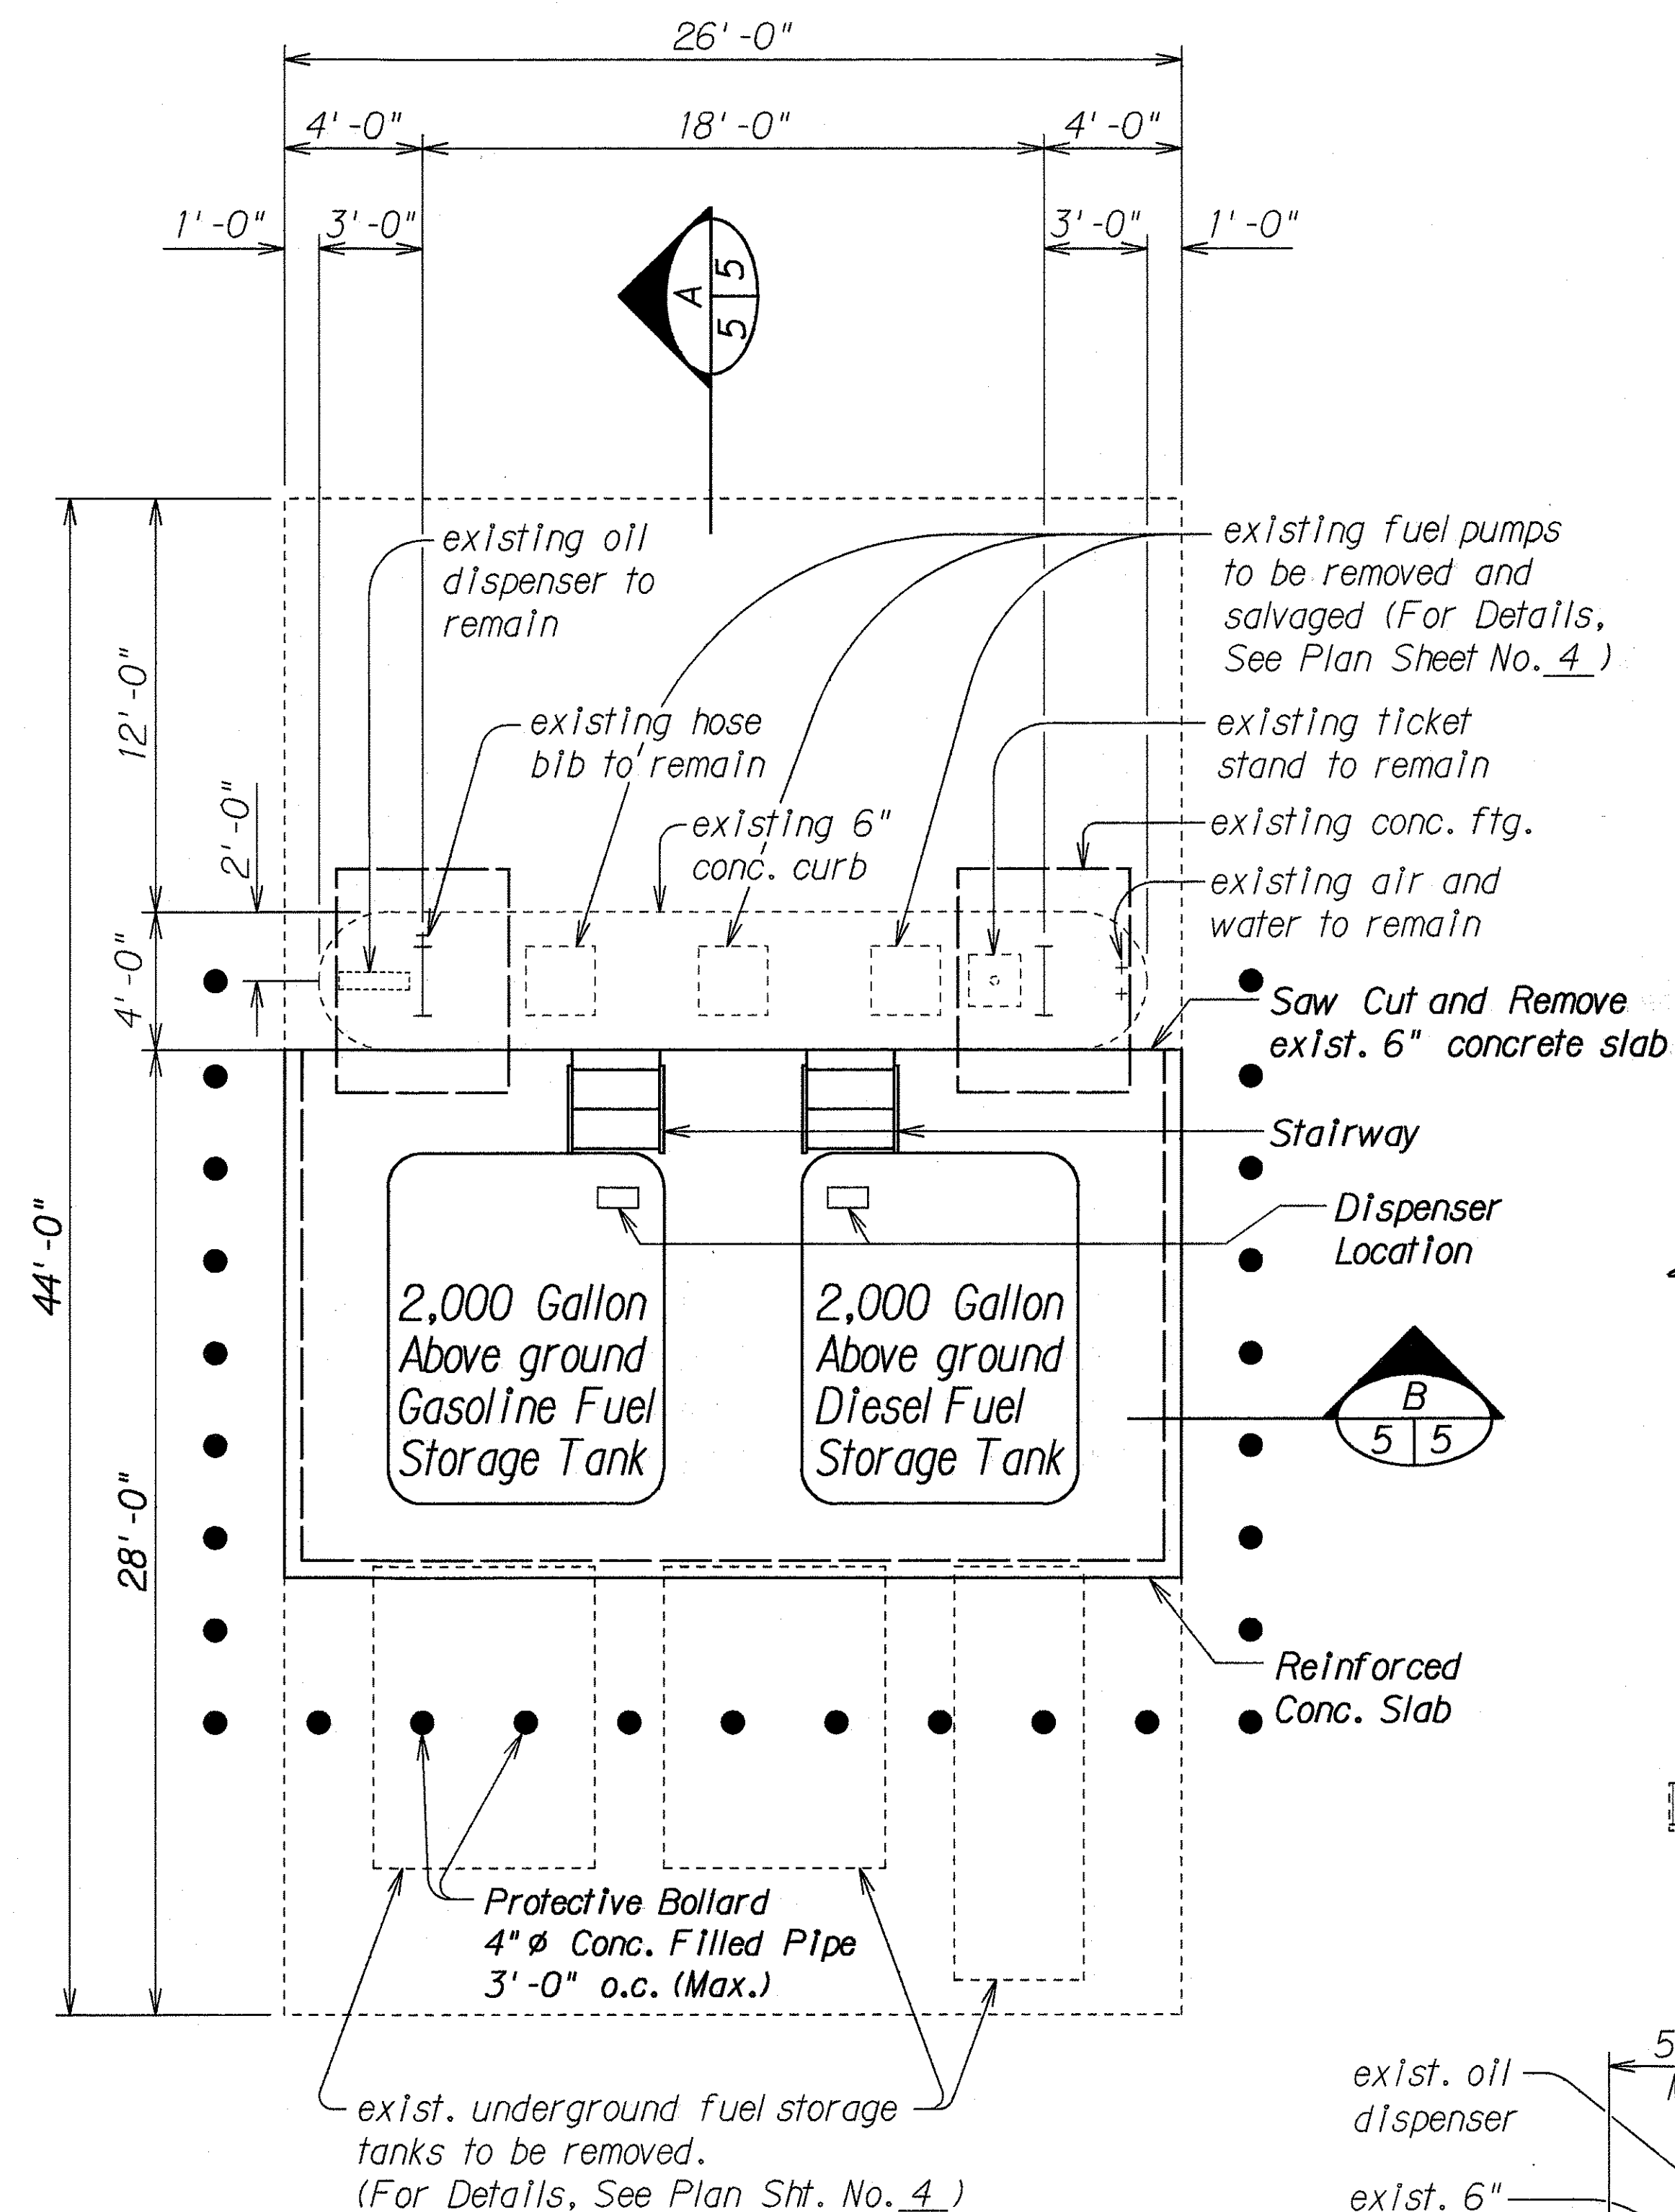

FLOOR PLAN
Scale: $\frac{1}{4}" = 1' - 0"$

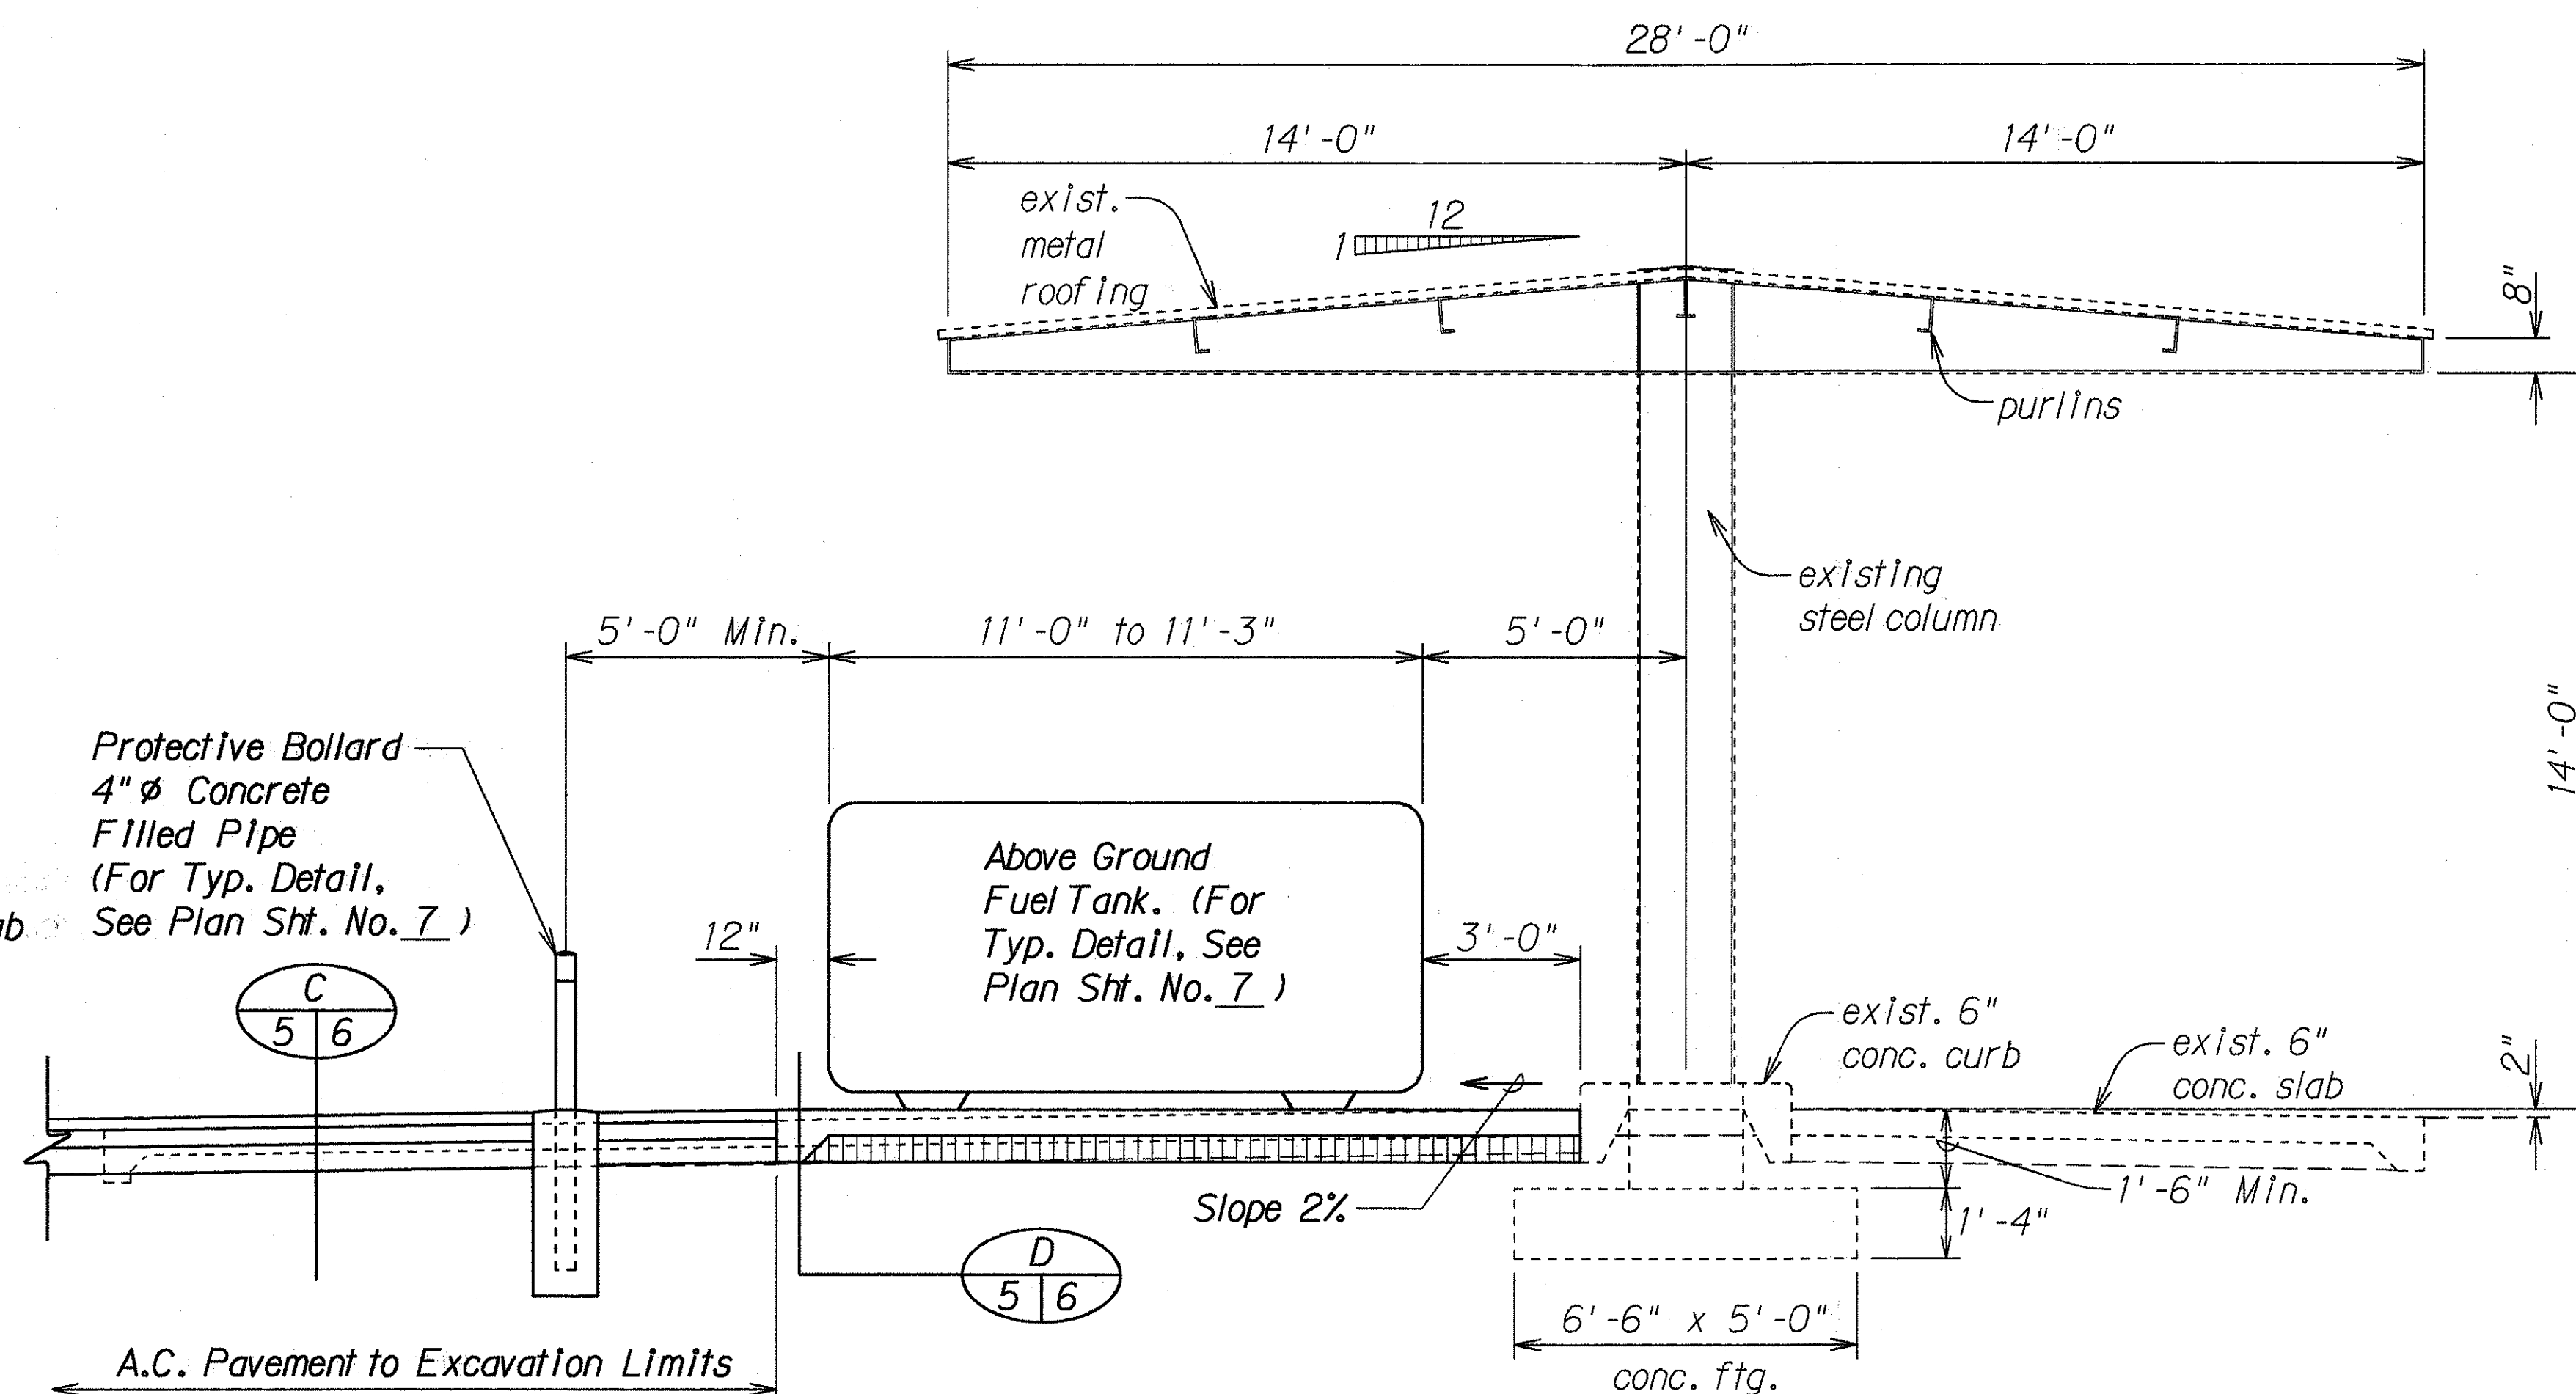

CROSS SECTION A-A
Scale: $\frac{3}{8}" = 1' - 0"$

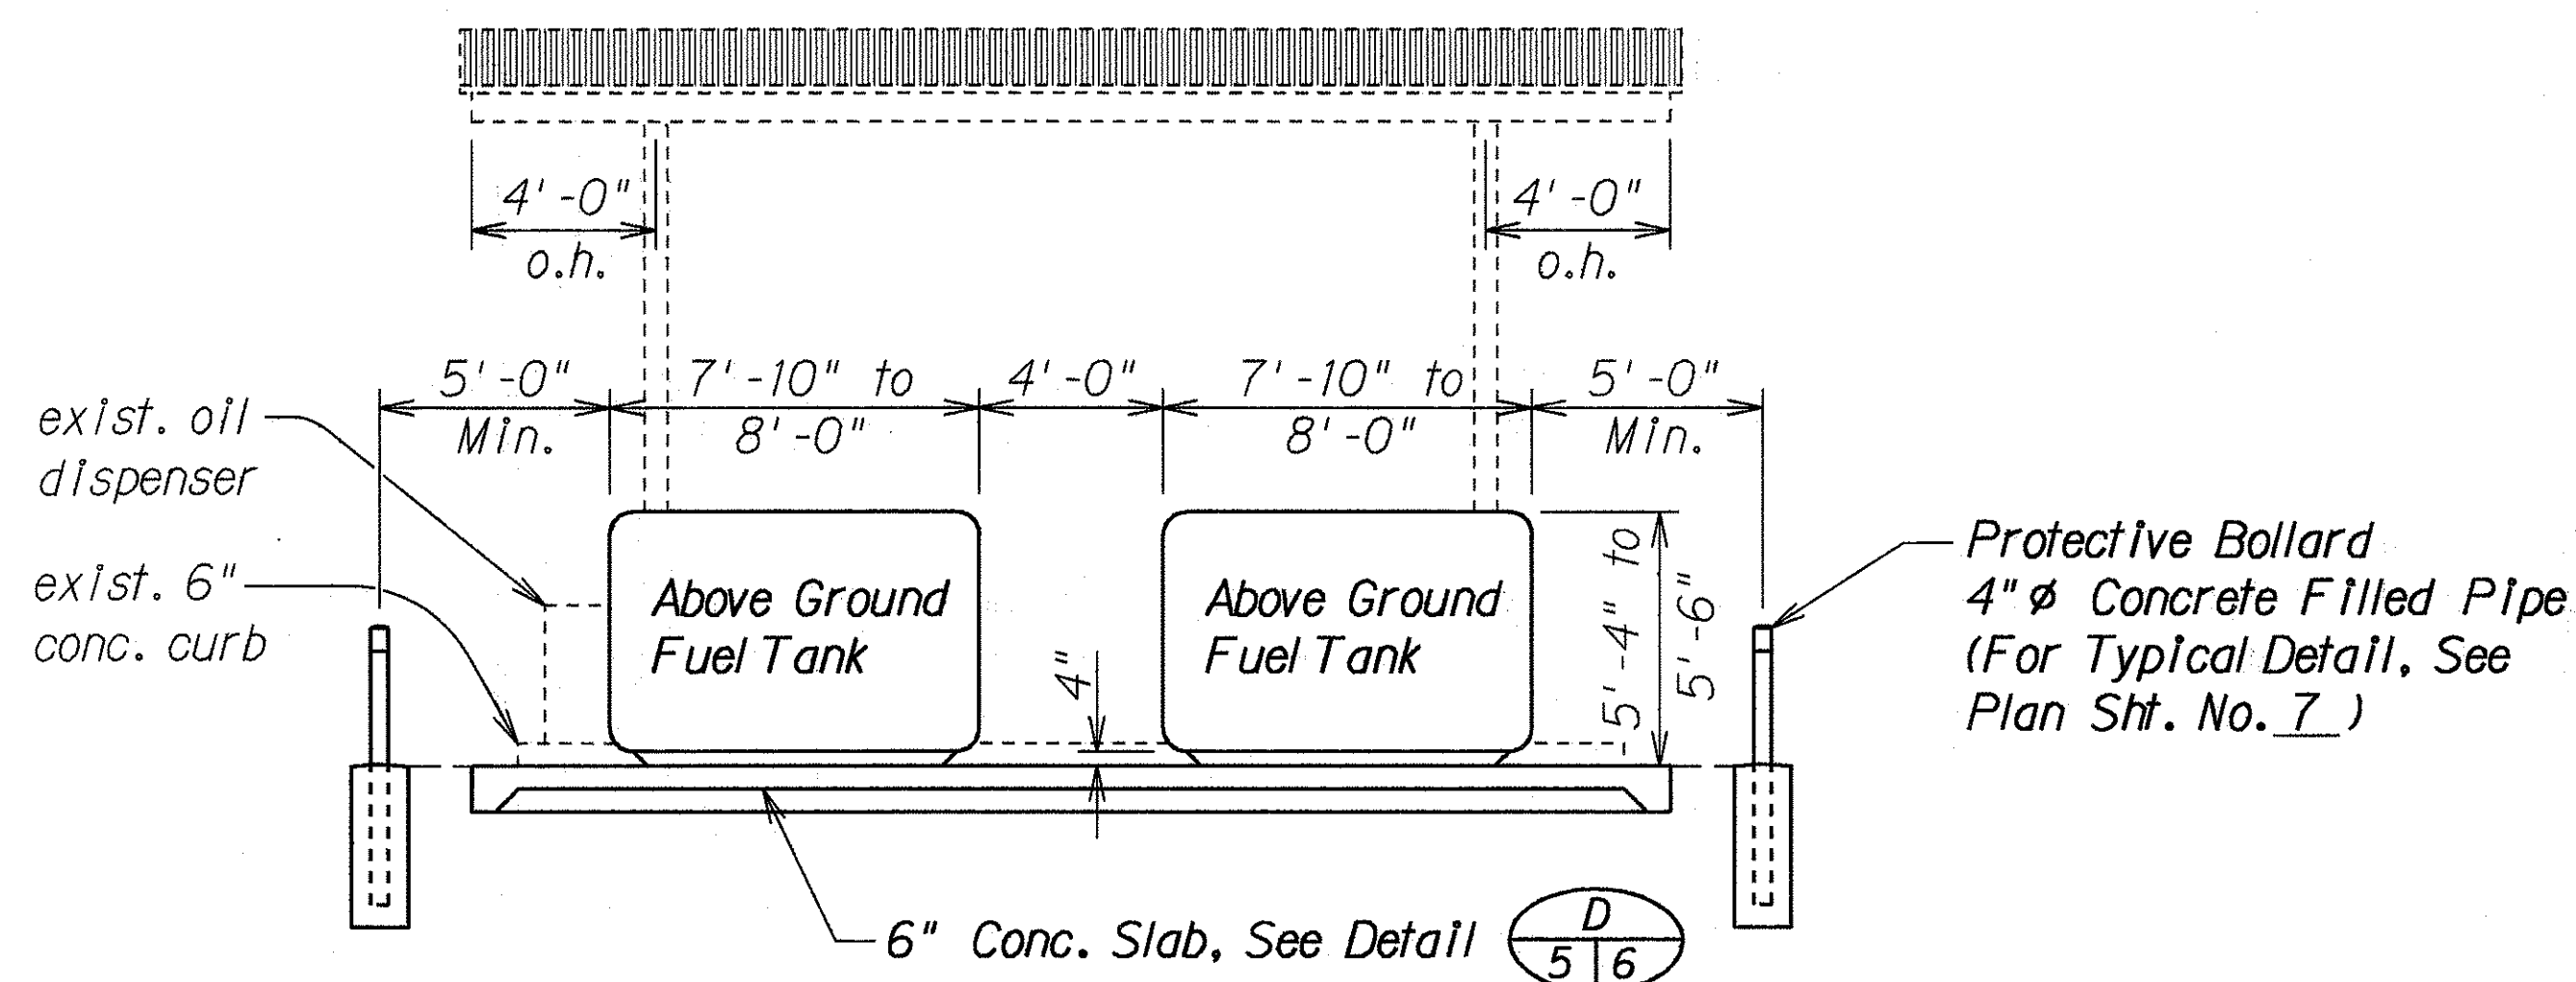

FRONT ELEVATION B-B
Scale: $\frac{1}{4}" = 1' - 0"$

STATE OF HAWAII
DEPARTMENT OF TRANSPORTATION
HIGHWAYS DIVISION

NEW ABOVEGROUND FUEL TANKS

REPLACEMENT OF UNDERGROUND FUEL STORAGE TANKS AT VARIOUS LOCATIONS

PROJECT NO. HWY-M-01-92M

Scale: As Shown Date: Apr 11, 1992

SHEET No. 1 OF 1 SHEETS