



DATE	_____
DESIGNED BY	_____
TRACED BY	_____
NOTED BY	_____
CHECKED BY	_____
ORIGINAL PLAN	_____
NOTE BOOK	_____
No.	_____

TRUE NORTH

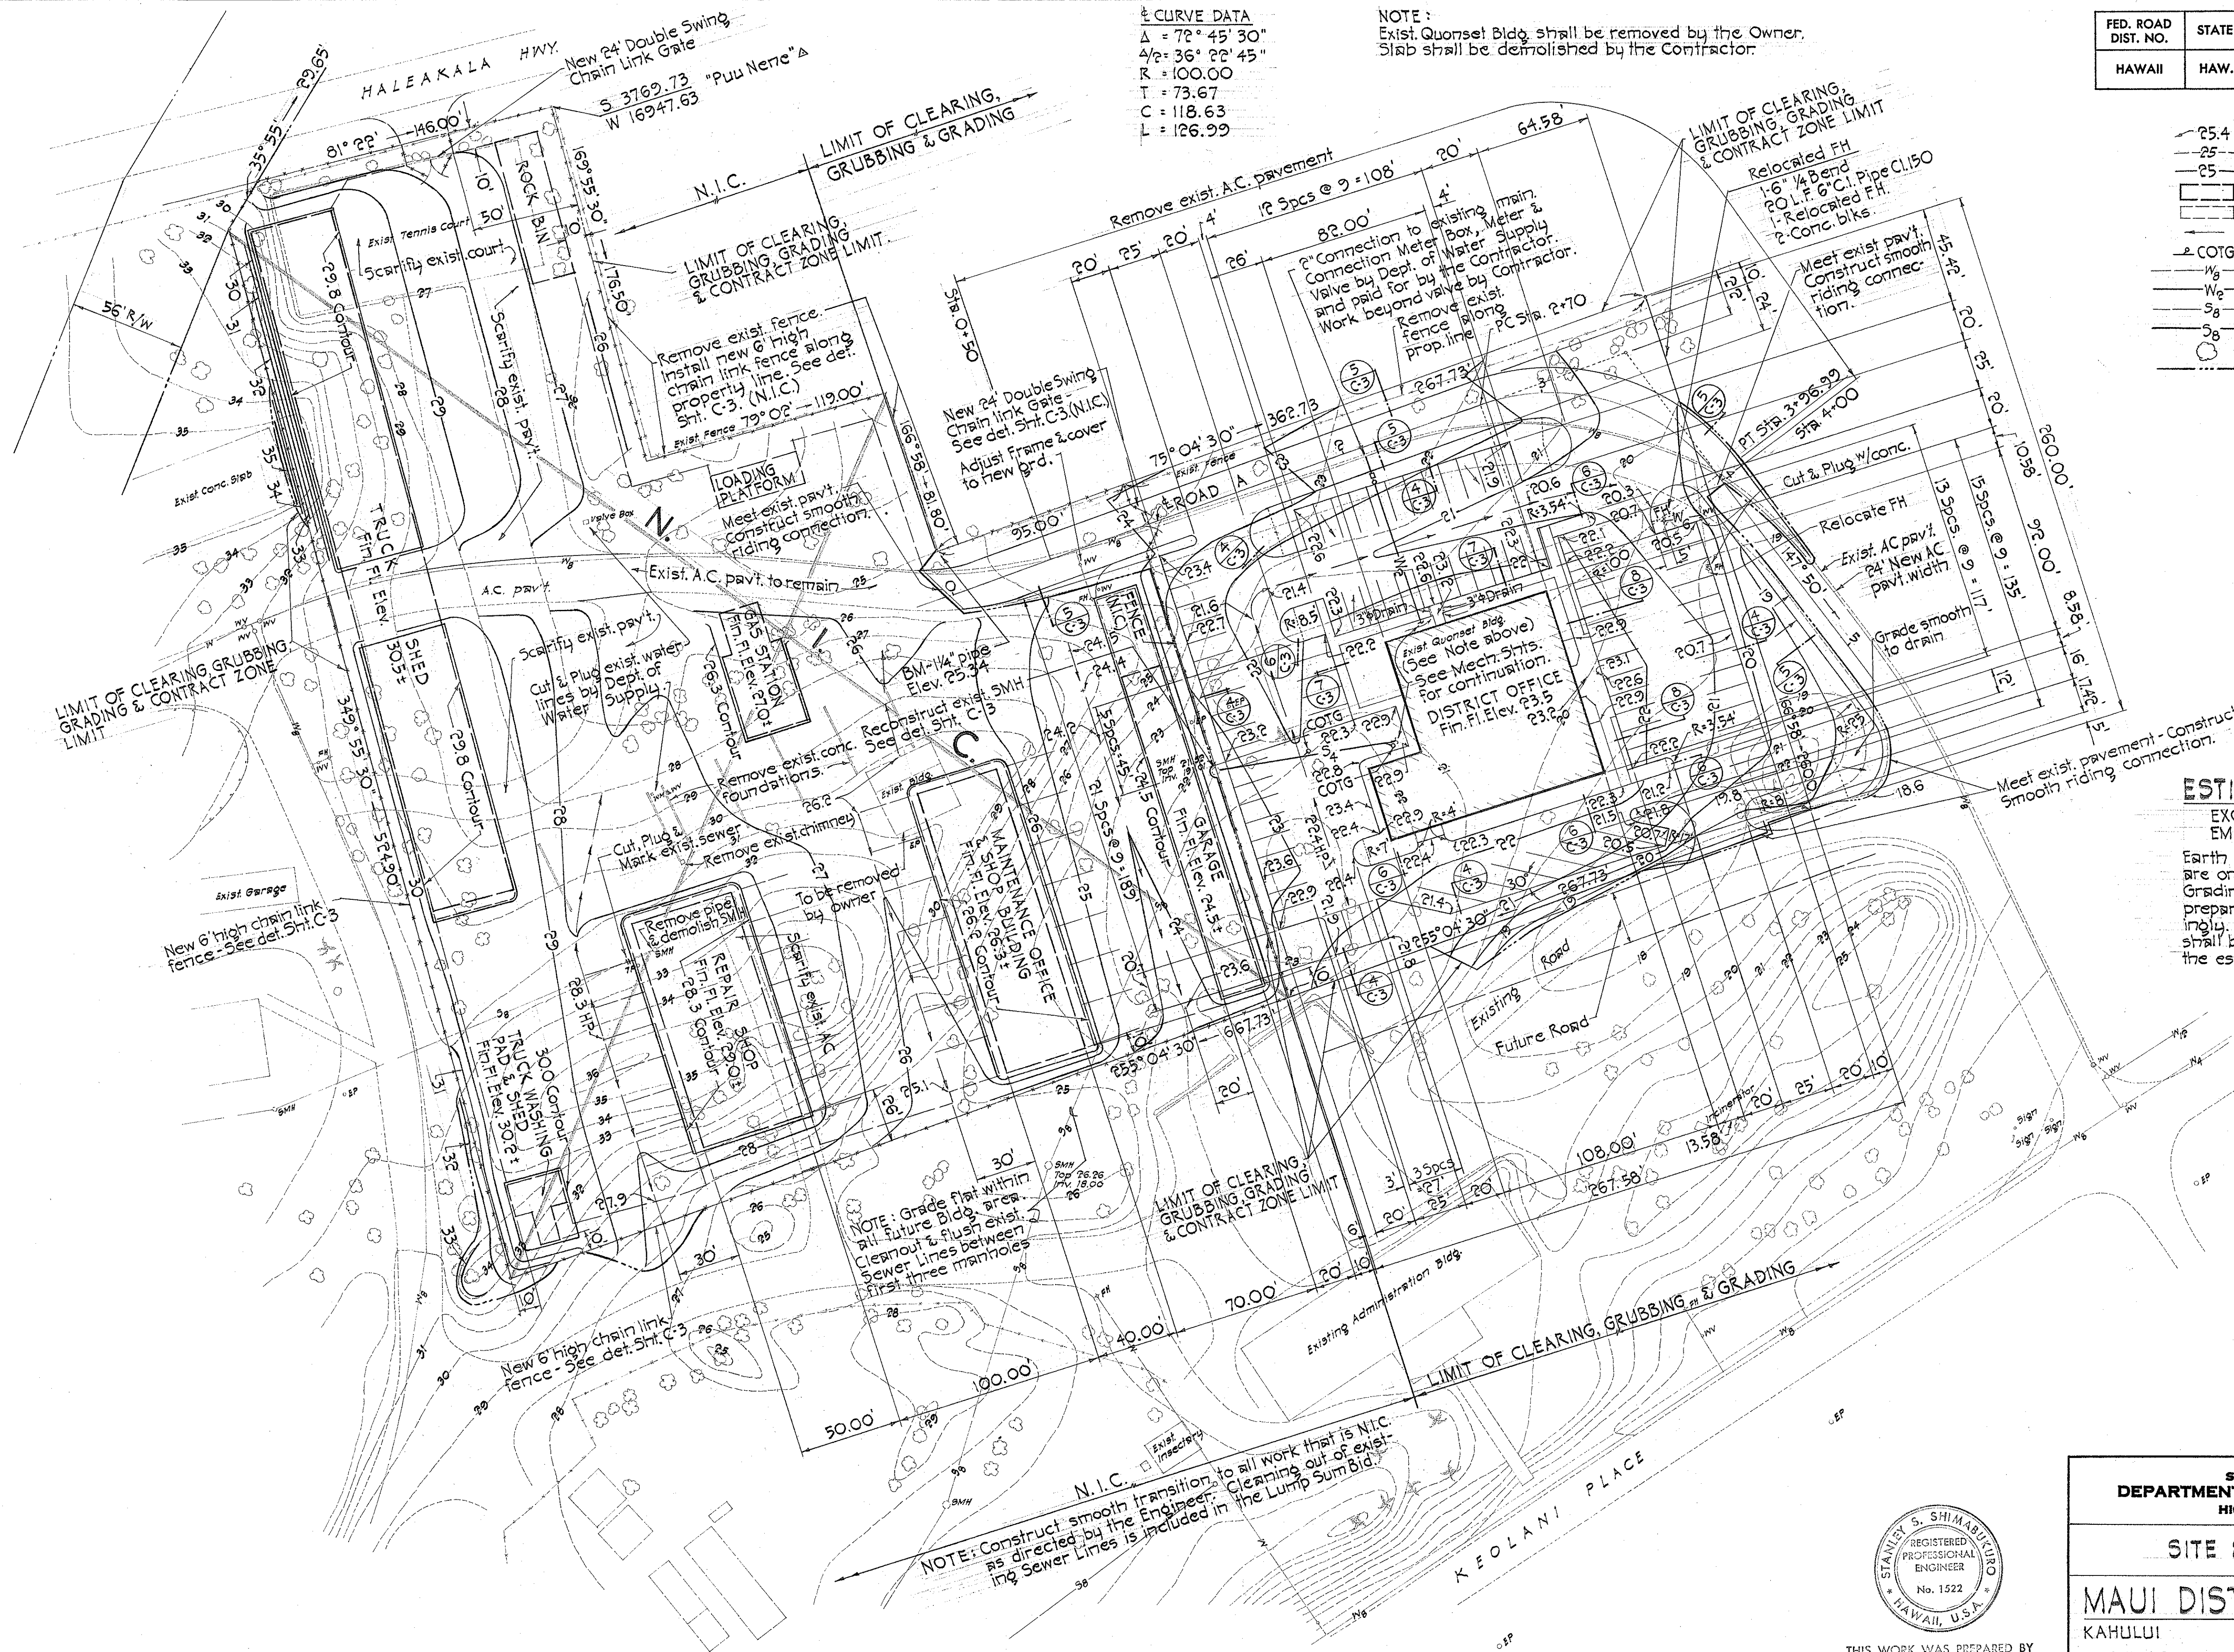

SITE & GRADING PLAN
Scale: 1" = 40'

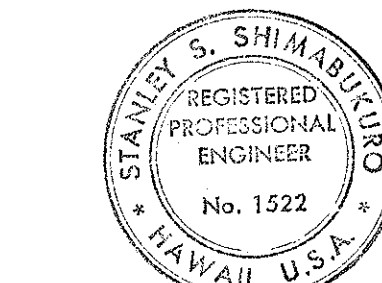

THIS WORK WAS PREPARED BY
ME OR UNDER MY SUPERVISION.
Stanley S. Shimabukuro

FED. ROAD DIST. NO.	STATE	FED. AID PROJ. NO.	FISCAL YEAR	SHEET NO.	TOTAL SHEETS
HAWAII	HAW.				

- LEGEND**
- 25.4 Fin. Grade Elevations
 - 25 Existing Contours
 - 25 New Fin. Grd. Contours
 - Future Buildings
 - Existing Structures
 - Swale or Direction of Flow
 - COTG Clearcut to Grade
 - W Existing Water Line
 - W New Water Line
 - S Existing Sewer Line
 - S New Sewer Line
 - Existing Kiawe Trees
 - Limit of Clearing, Grubbing & Grading & Contract Zone Limit

ESTIMATED EARTH QUANT.

EXCAVATION	1810 Cu. Yd.
EMBANKMENT	750 Cu. Yd.

Earth quantities are estimates only and are only for the purpose of obtaining a Grading Permit. The Contractor shall prepare his own estimate and bid accordingly. No claim for extra compensation shall be made due to the inaccuracy of the estimate.

STATE OF HAWAII
DEPARTMENT OF TRANSPORTATION
HIGHWAYS DIVISION

SITE & GRADING PLAN

MAUI DISTRICT BASEYARD

KAHULUI MAUI HAWAII

KOBAYASHI - NISHIMURA
ARCHITECT & ENGINEER 1972

SHEET No. C-2 OF 40 SHEETS

