



FOOTING SCHEDULE					
MARK	FOOTG. SIZE	DEPTH	FOOTING REINFORCING		BOTT. OF FTG. ELEV.
			LONG BARS	SHORT BARS	
F-1	4'-0" SQUARE	1'-0"	5-#6x3'-6" LG.	5-#6x3'-6" LG.	EL. 21.11
F-2	3'-0" SQUARE	1'-0"	4-#6x2'-6" LG.	4-#6x2'-6" LG.	EL. 21.11
F-3	2'-6" SQUARE	1'-0"	3-#5x2'-0" LG.	3-#5x2'-0" LG.	EL. 21.33
F-4	6'-0" x 2'-0"	1'-0"	3-#4x5'-6" LG.	7-#4x1'-6" LG.	EL. 21.33


NOTE:
UNLESS OTHERWISE SHOWN ON FOUNDATION PLANS,
COLUMNS SHALL BE CENTERED ON FOOTINGS.

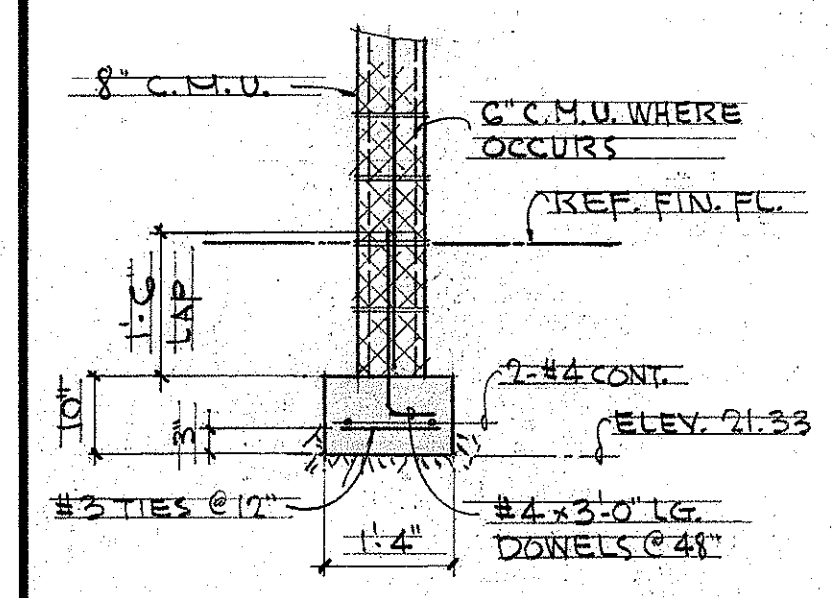


TYP. "CF-1" FIG. DET.
SCALE: 1/2" = 1'-0"

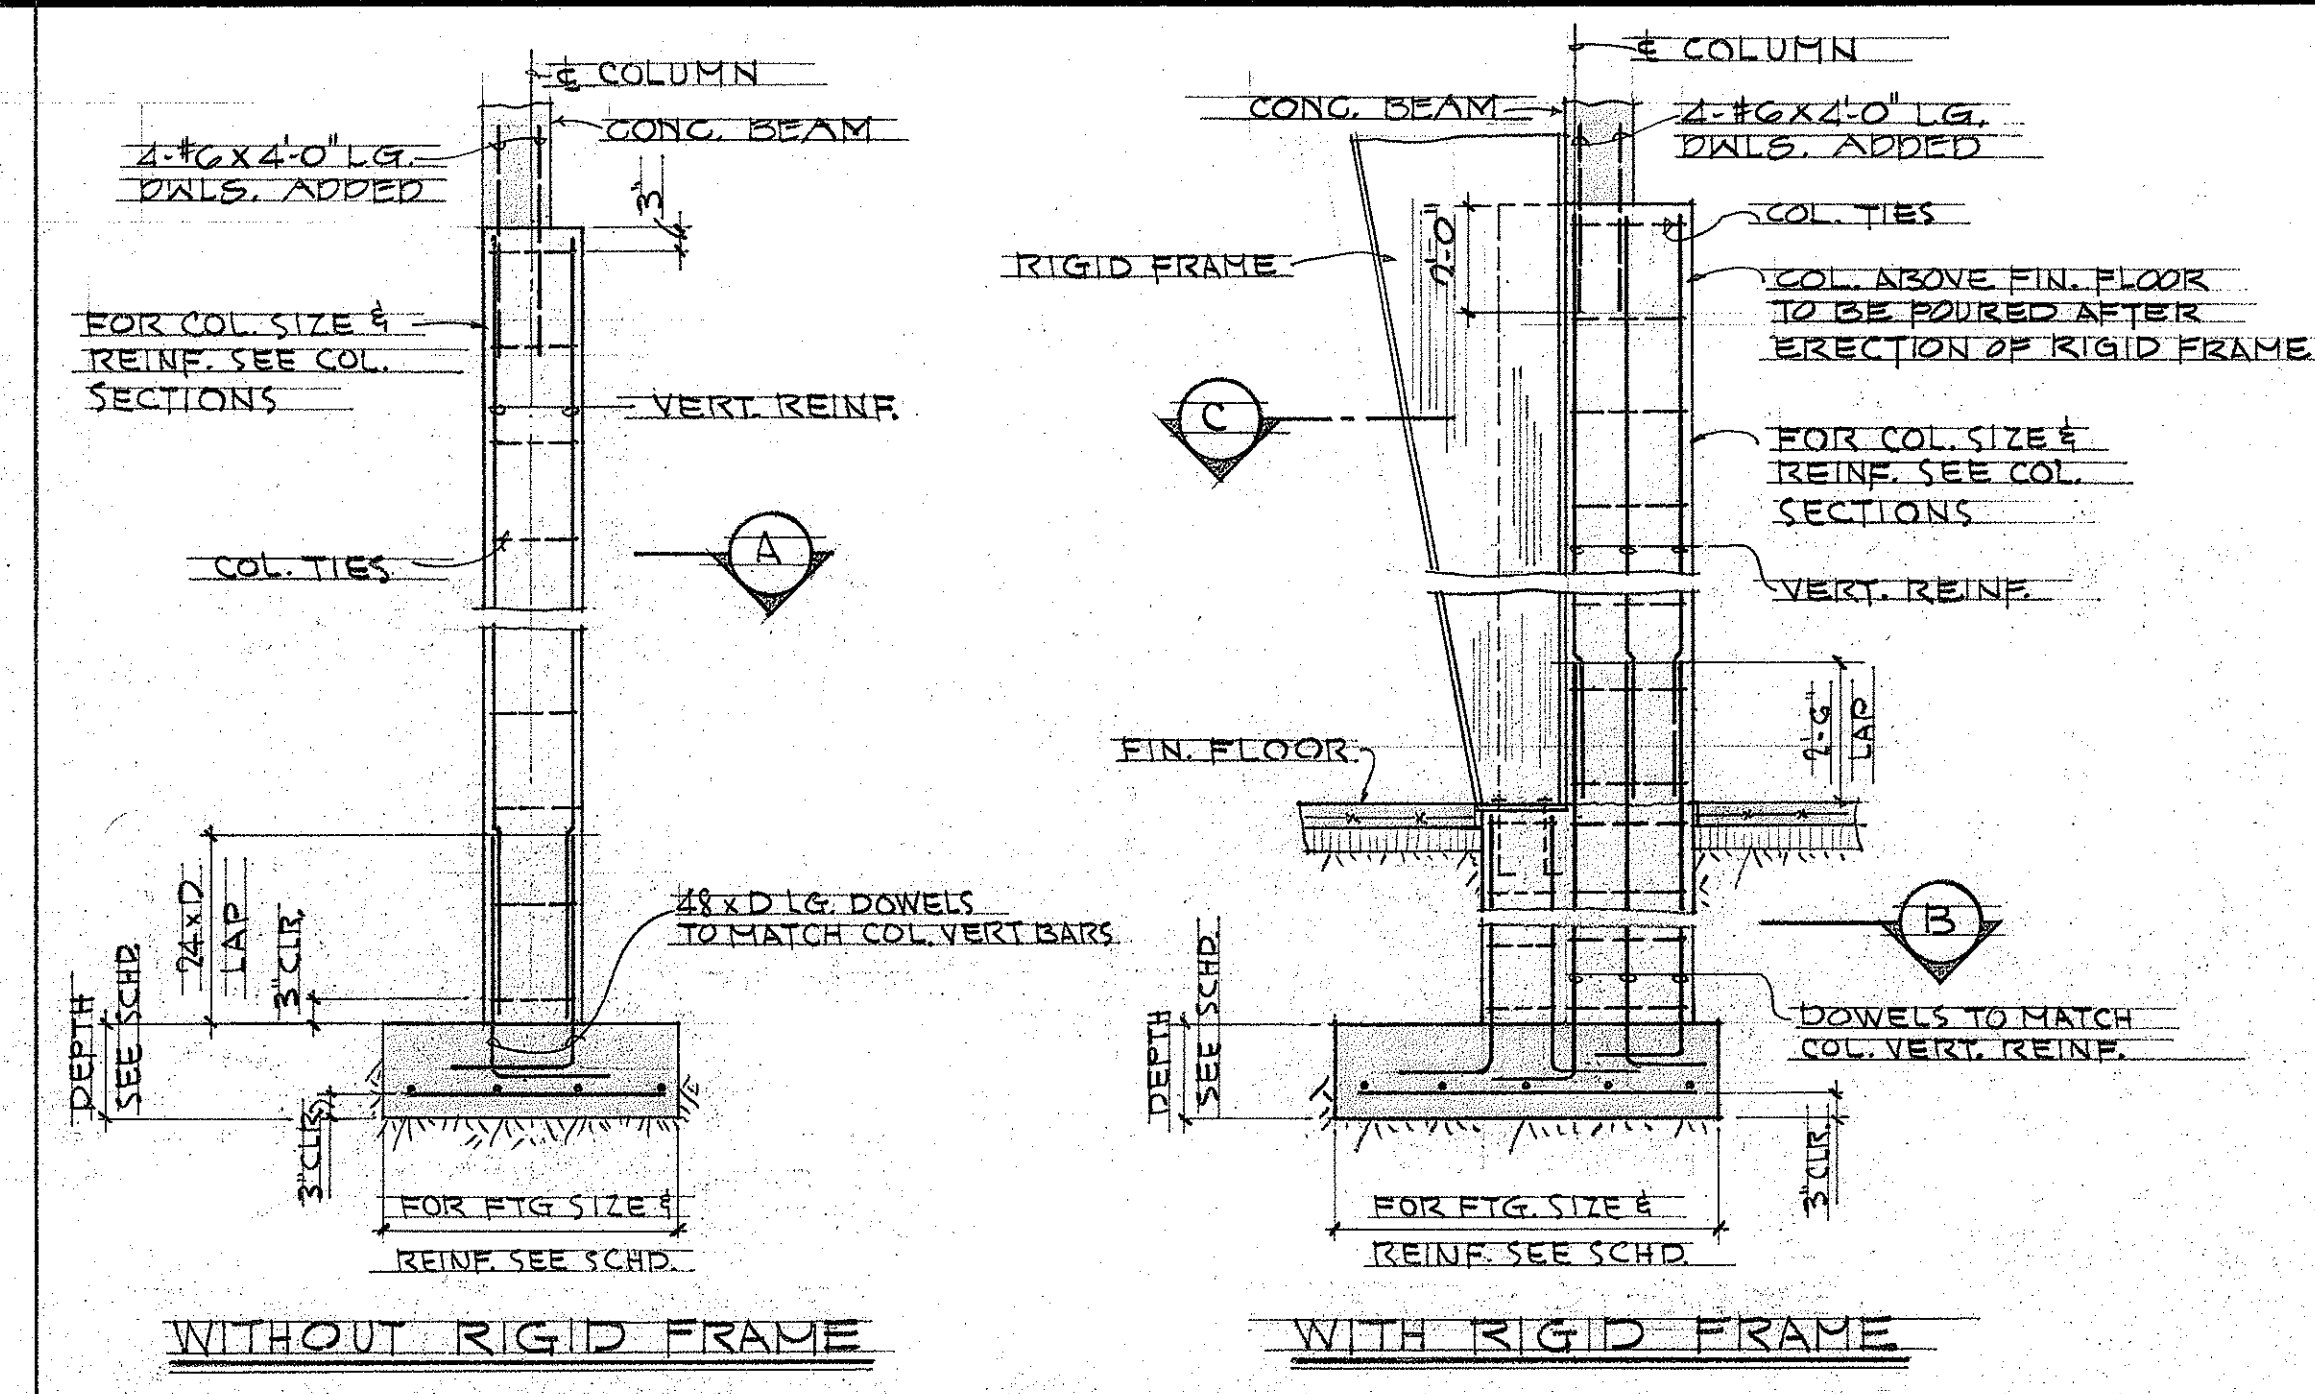


(A) TYPICAL COLUMN ELEVATION
S-2 NOT TO SCALE

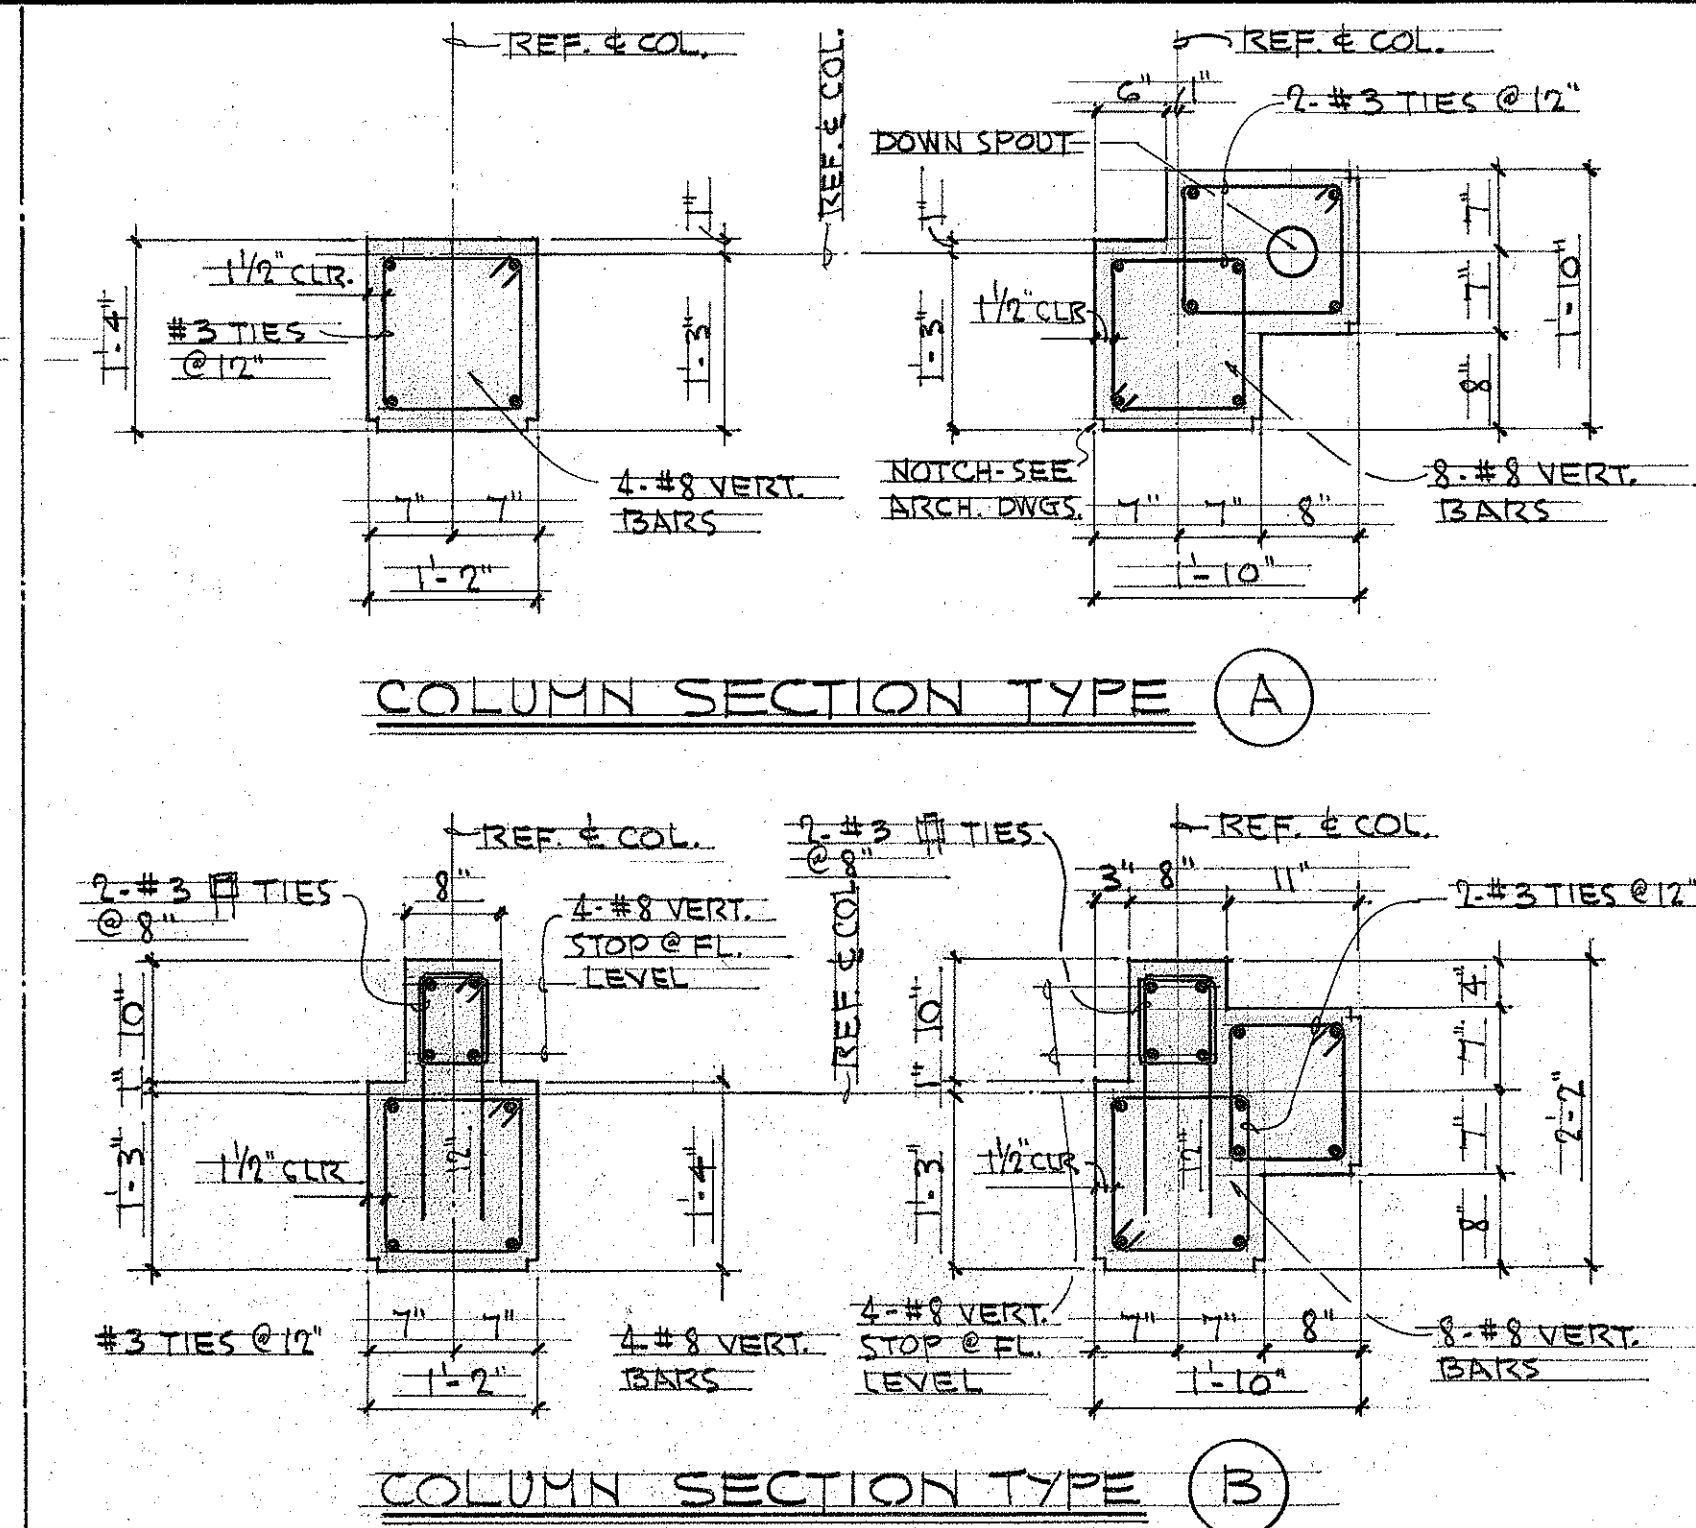


(B) TYPICAL COLUMN SECTIONS
S-2 SCALE: 3/4" = 1'-0"

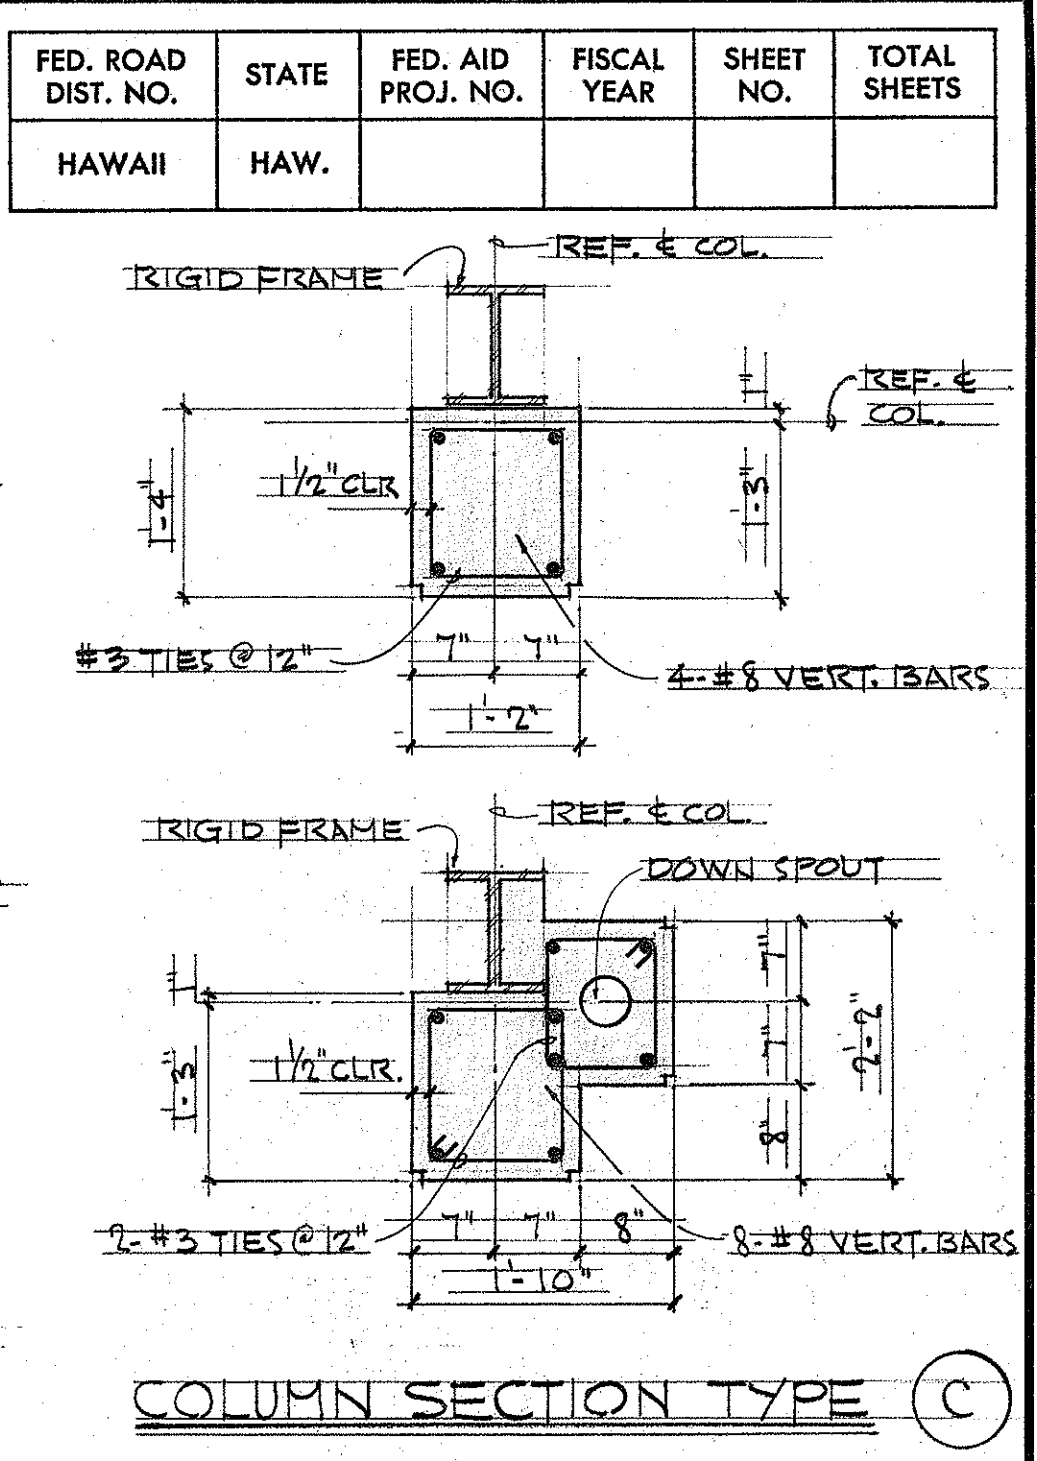


COLUMN SECTION TYPE (C)

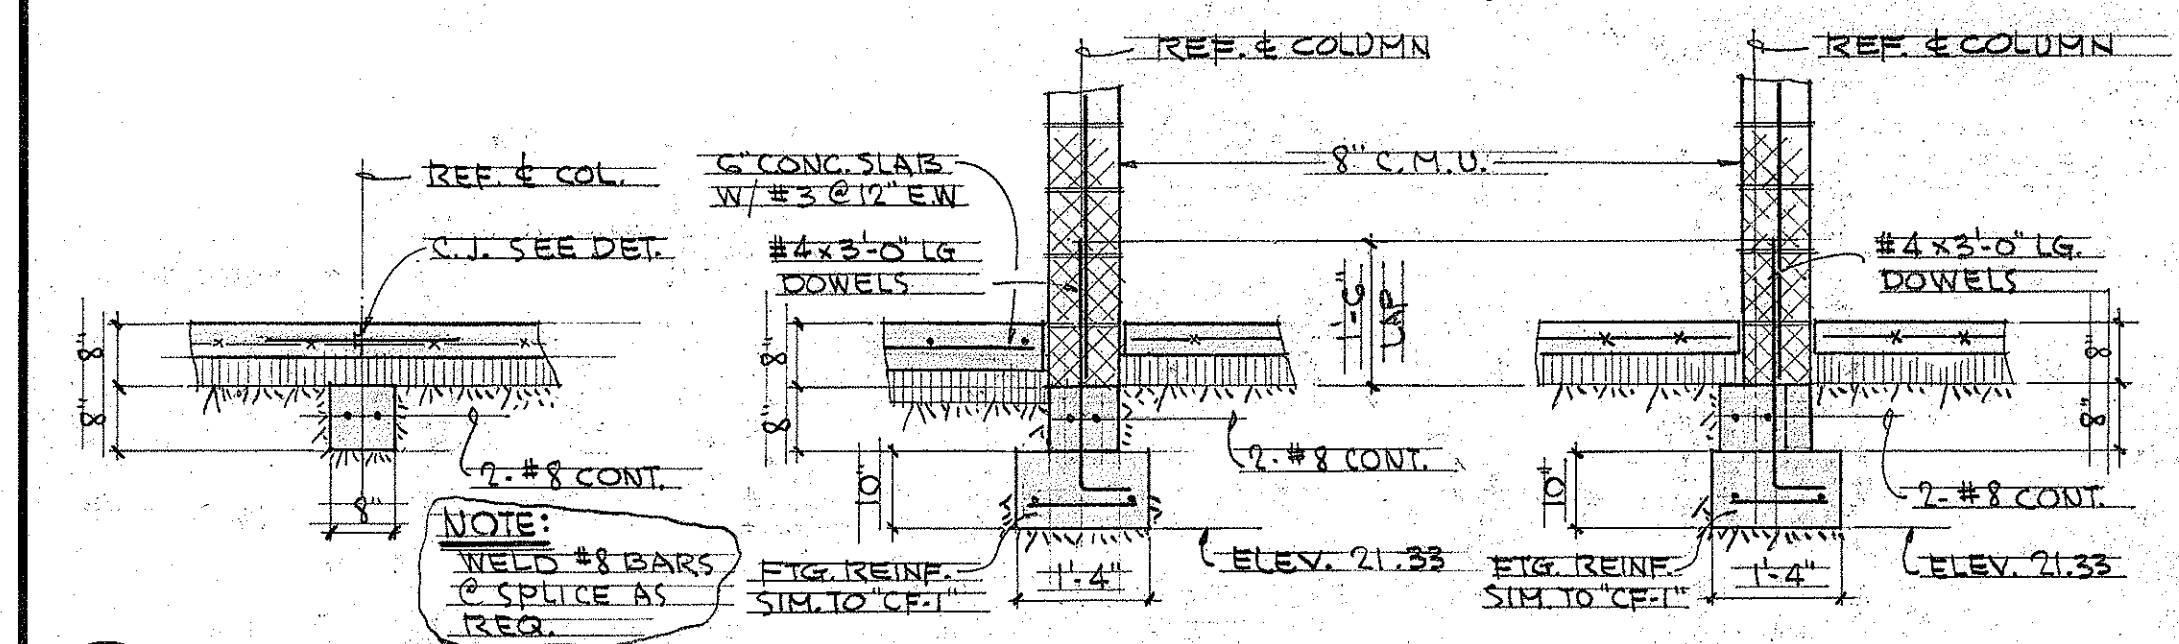


(C) TYP. "TB-1" SECT. S-2 SCALE: 1/2" = 1'-0"
(D) TYP. "TB-1A" SECT. S-2 SCALE: 1/2" = 1'-0"
(E) TYP. "TB-1B" SECT. S-2 SCALE: 1/2" = 1'-0"

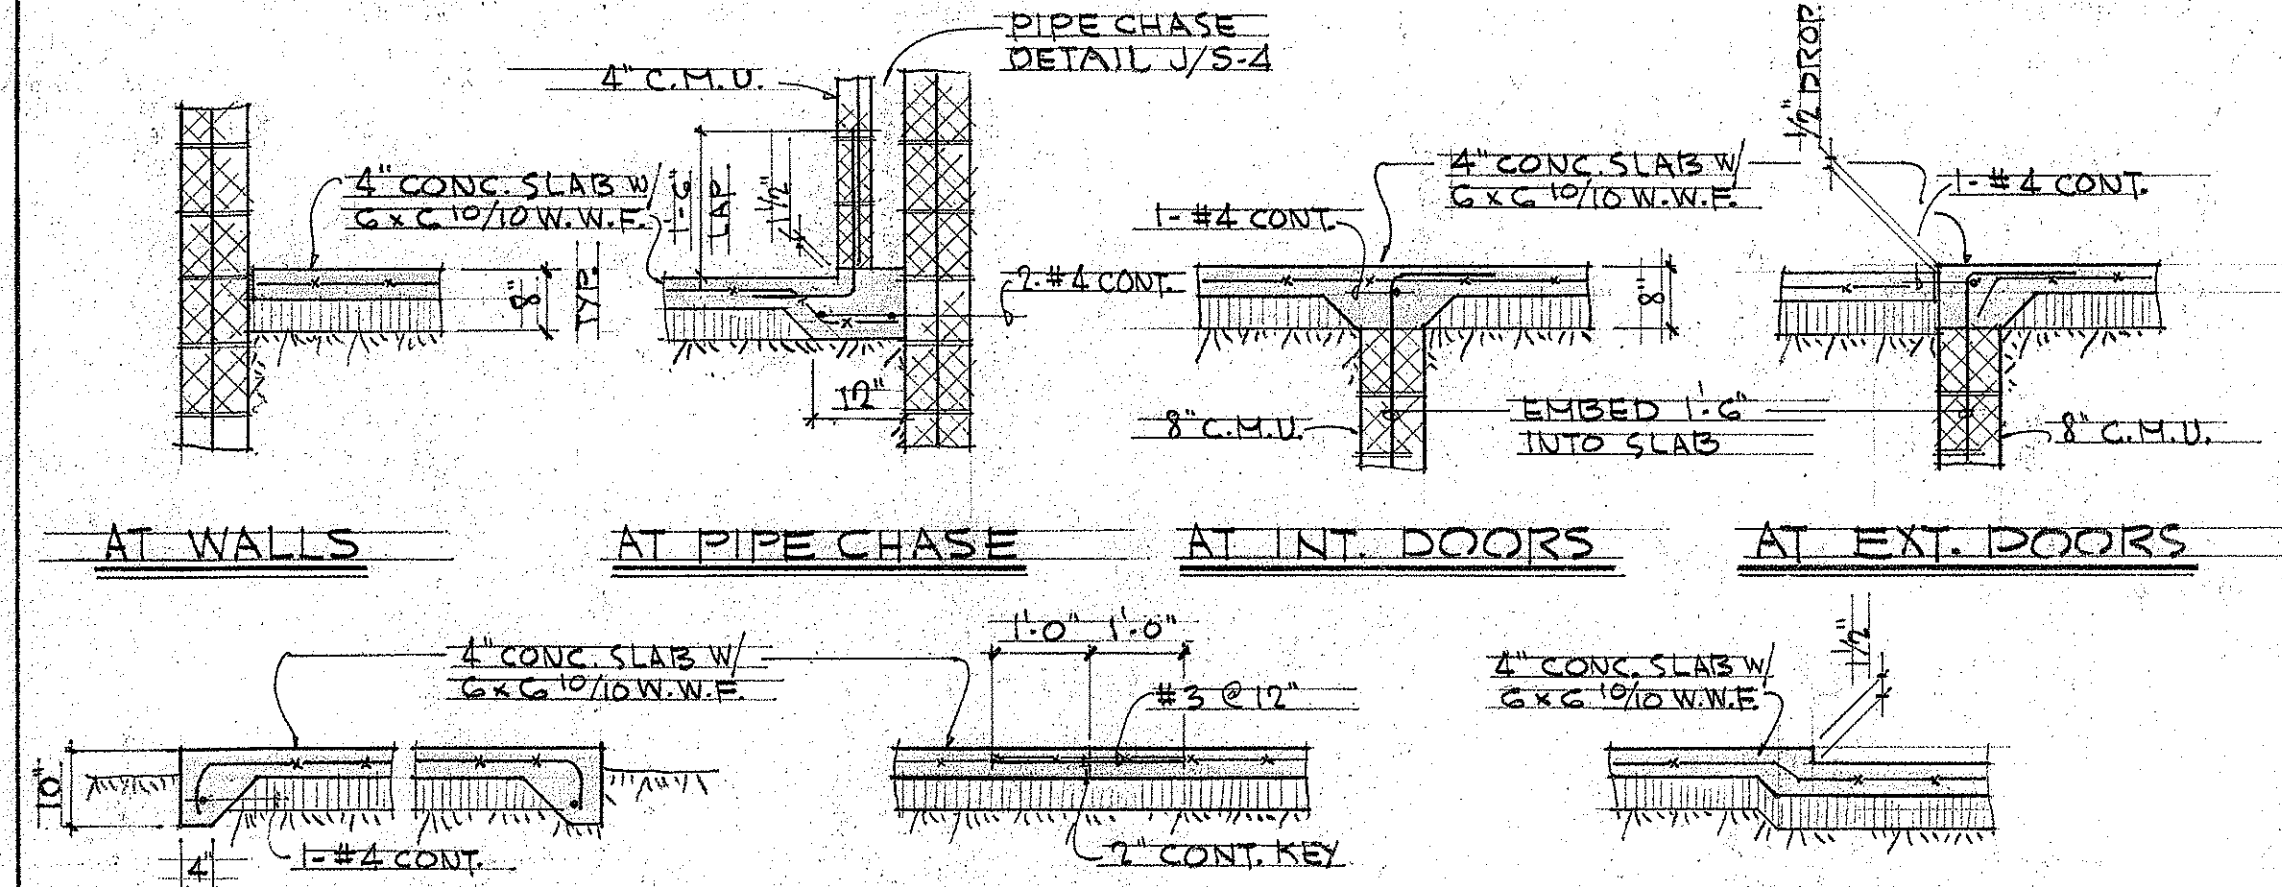


(F) TYPICAL SLAB ON GRADE DETAILS
S-2 SCALE: 1/2" = 1'-0"

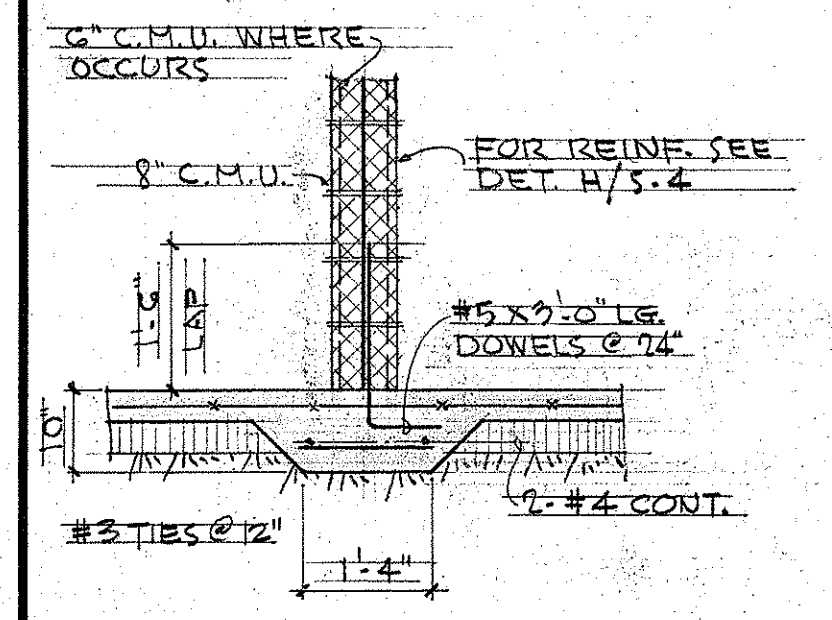


TYP. "SF-1" FIG. DET.
SCALE: 1/2" = 1'-0"

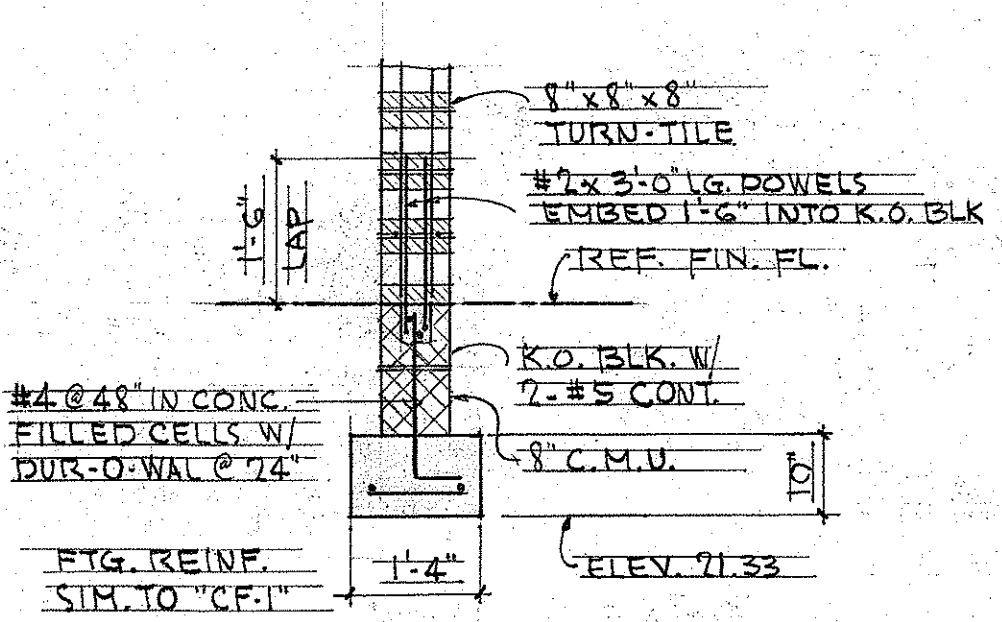


TYP. "CF-1A" FIG. DET.
SCALE: 1/2" = 1'-0"

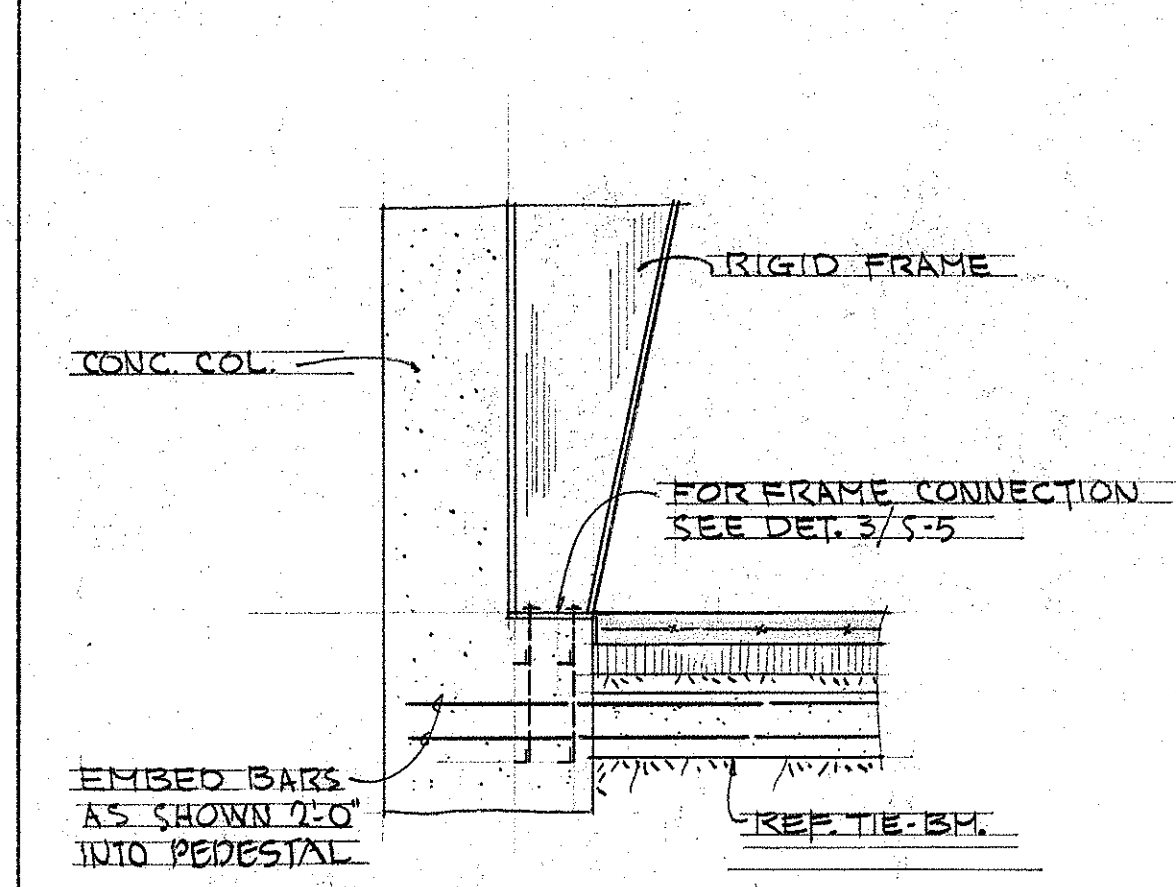


TYP. TIE BEAM TO COLUMN CONNECTION DET.
SCALE: 1/2" = 1'-0"

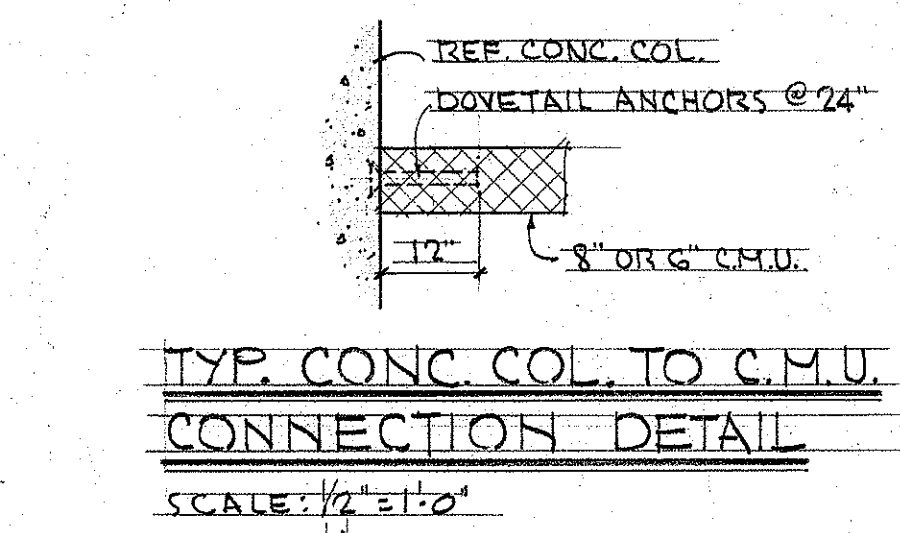


TYP. CONC. COL. TO C.M.U. CONNECTION DET.
SCALE: 1/2" = 1'-0"

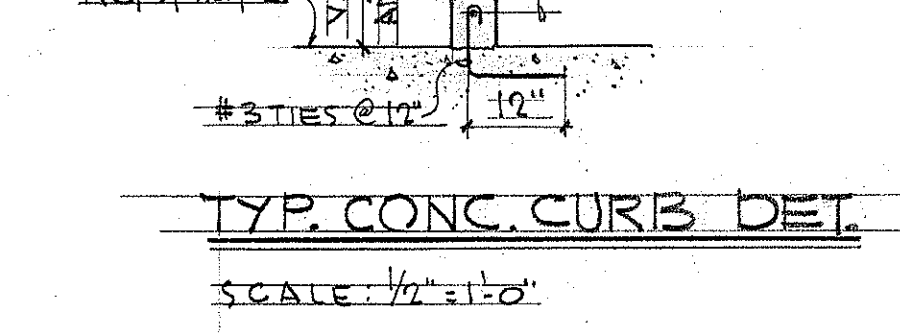

TYP. CONC. CURB DET.
SCALE: 1/2" = 1'-0"

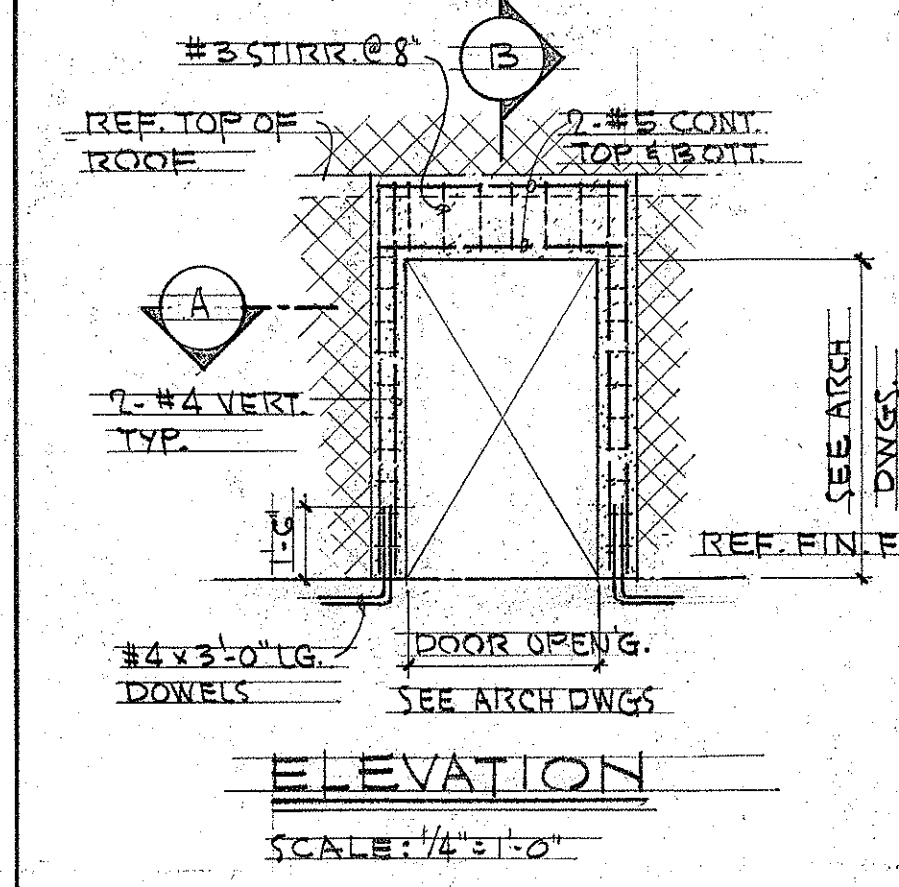

TYPICAL DETAILS AT VAULT OPENING
SCALE: AS NOTED

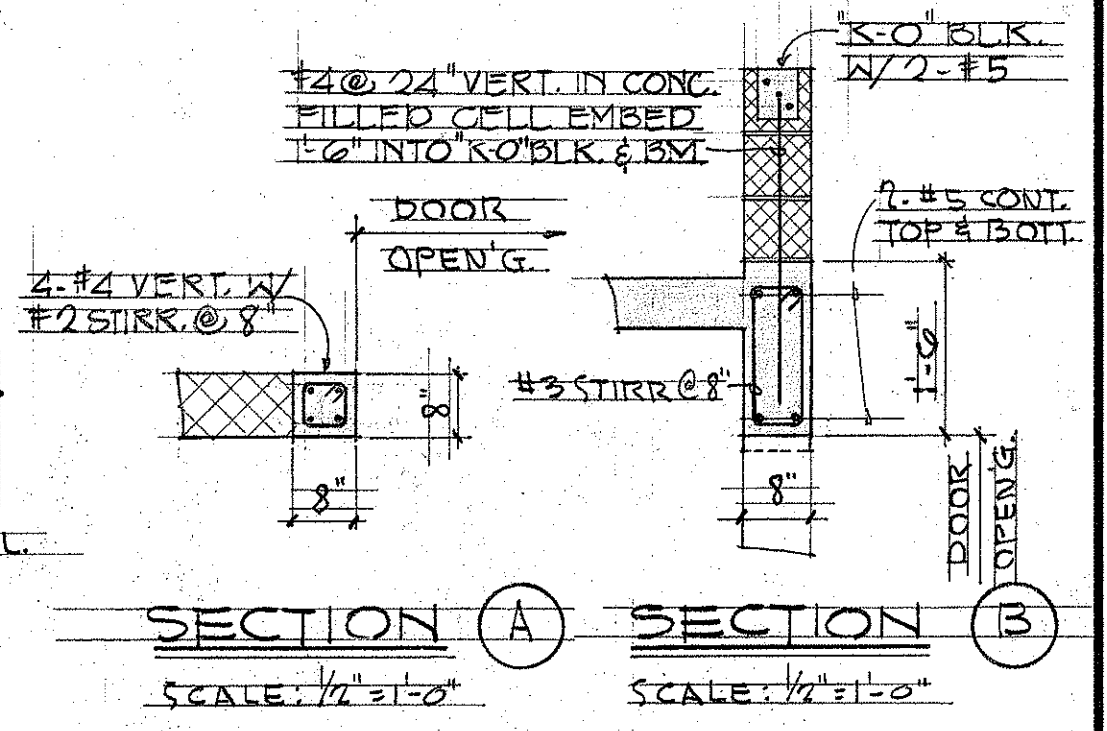

SECTION (A) SECTION (B)
SCALE: 1/2" = 1'-0"

DATE	_____
DESIGNED BY	_____
CHECKED BY	_____
NOTED BY	_____
QUANTITIES BY	_____
REVISIONS	_____

REVISION NO.	DATE	DESCRIPTION	REVISION NO.	DATE	DESCRIPTION

GEORGE K. NISHIMURA
REGISTERED PROFESSIONAL ENGINEER
No. 1388
HAWAII, U.S.A.

NOBORU KOBAYASHI
REGISTERED PROFESSIONAL ARCHITECT
No. 553
HAWAII, U.S.A.

STATE OF HAWAII
DEPARTMENT OF TRANSPORTATION
HIGHWAYS DIVISION


FOUNDATION DETAILS

DISTRICT OFFICE BUILDING
MAUI DISTRICT BASEYARD
KAHULUI MAUI HAWAII

KOBAYASHI - NISHIMURA
ARCHITECT & ENGINEER APRIL 1972

SHEET No. 5-2 OF 40 SHEETS


ORIGINAL PLAN	SURVEY PLOTTED BY _____	DATE _____
	DRAWN BY _____	" _____
	DESIGNED BY _____	" _____
NOTE BOOK	QUANTITIES BY _____	" _____
No. _____	CHECKED BY _____	" _____

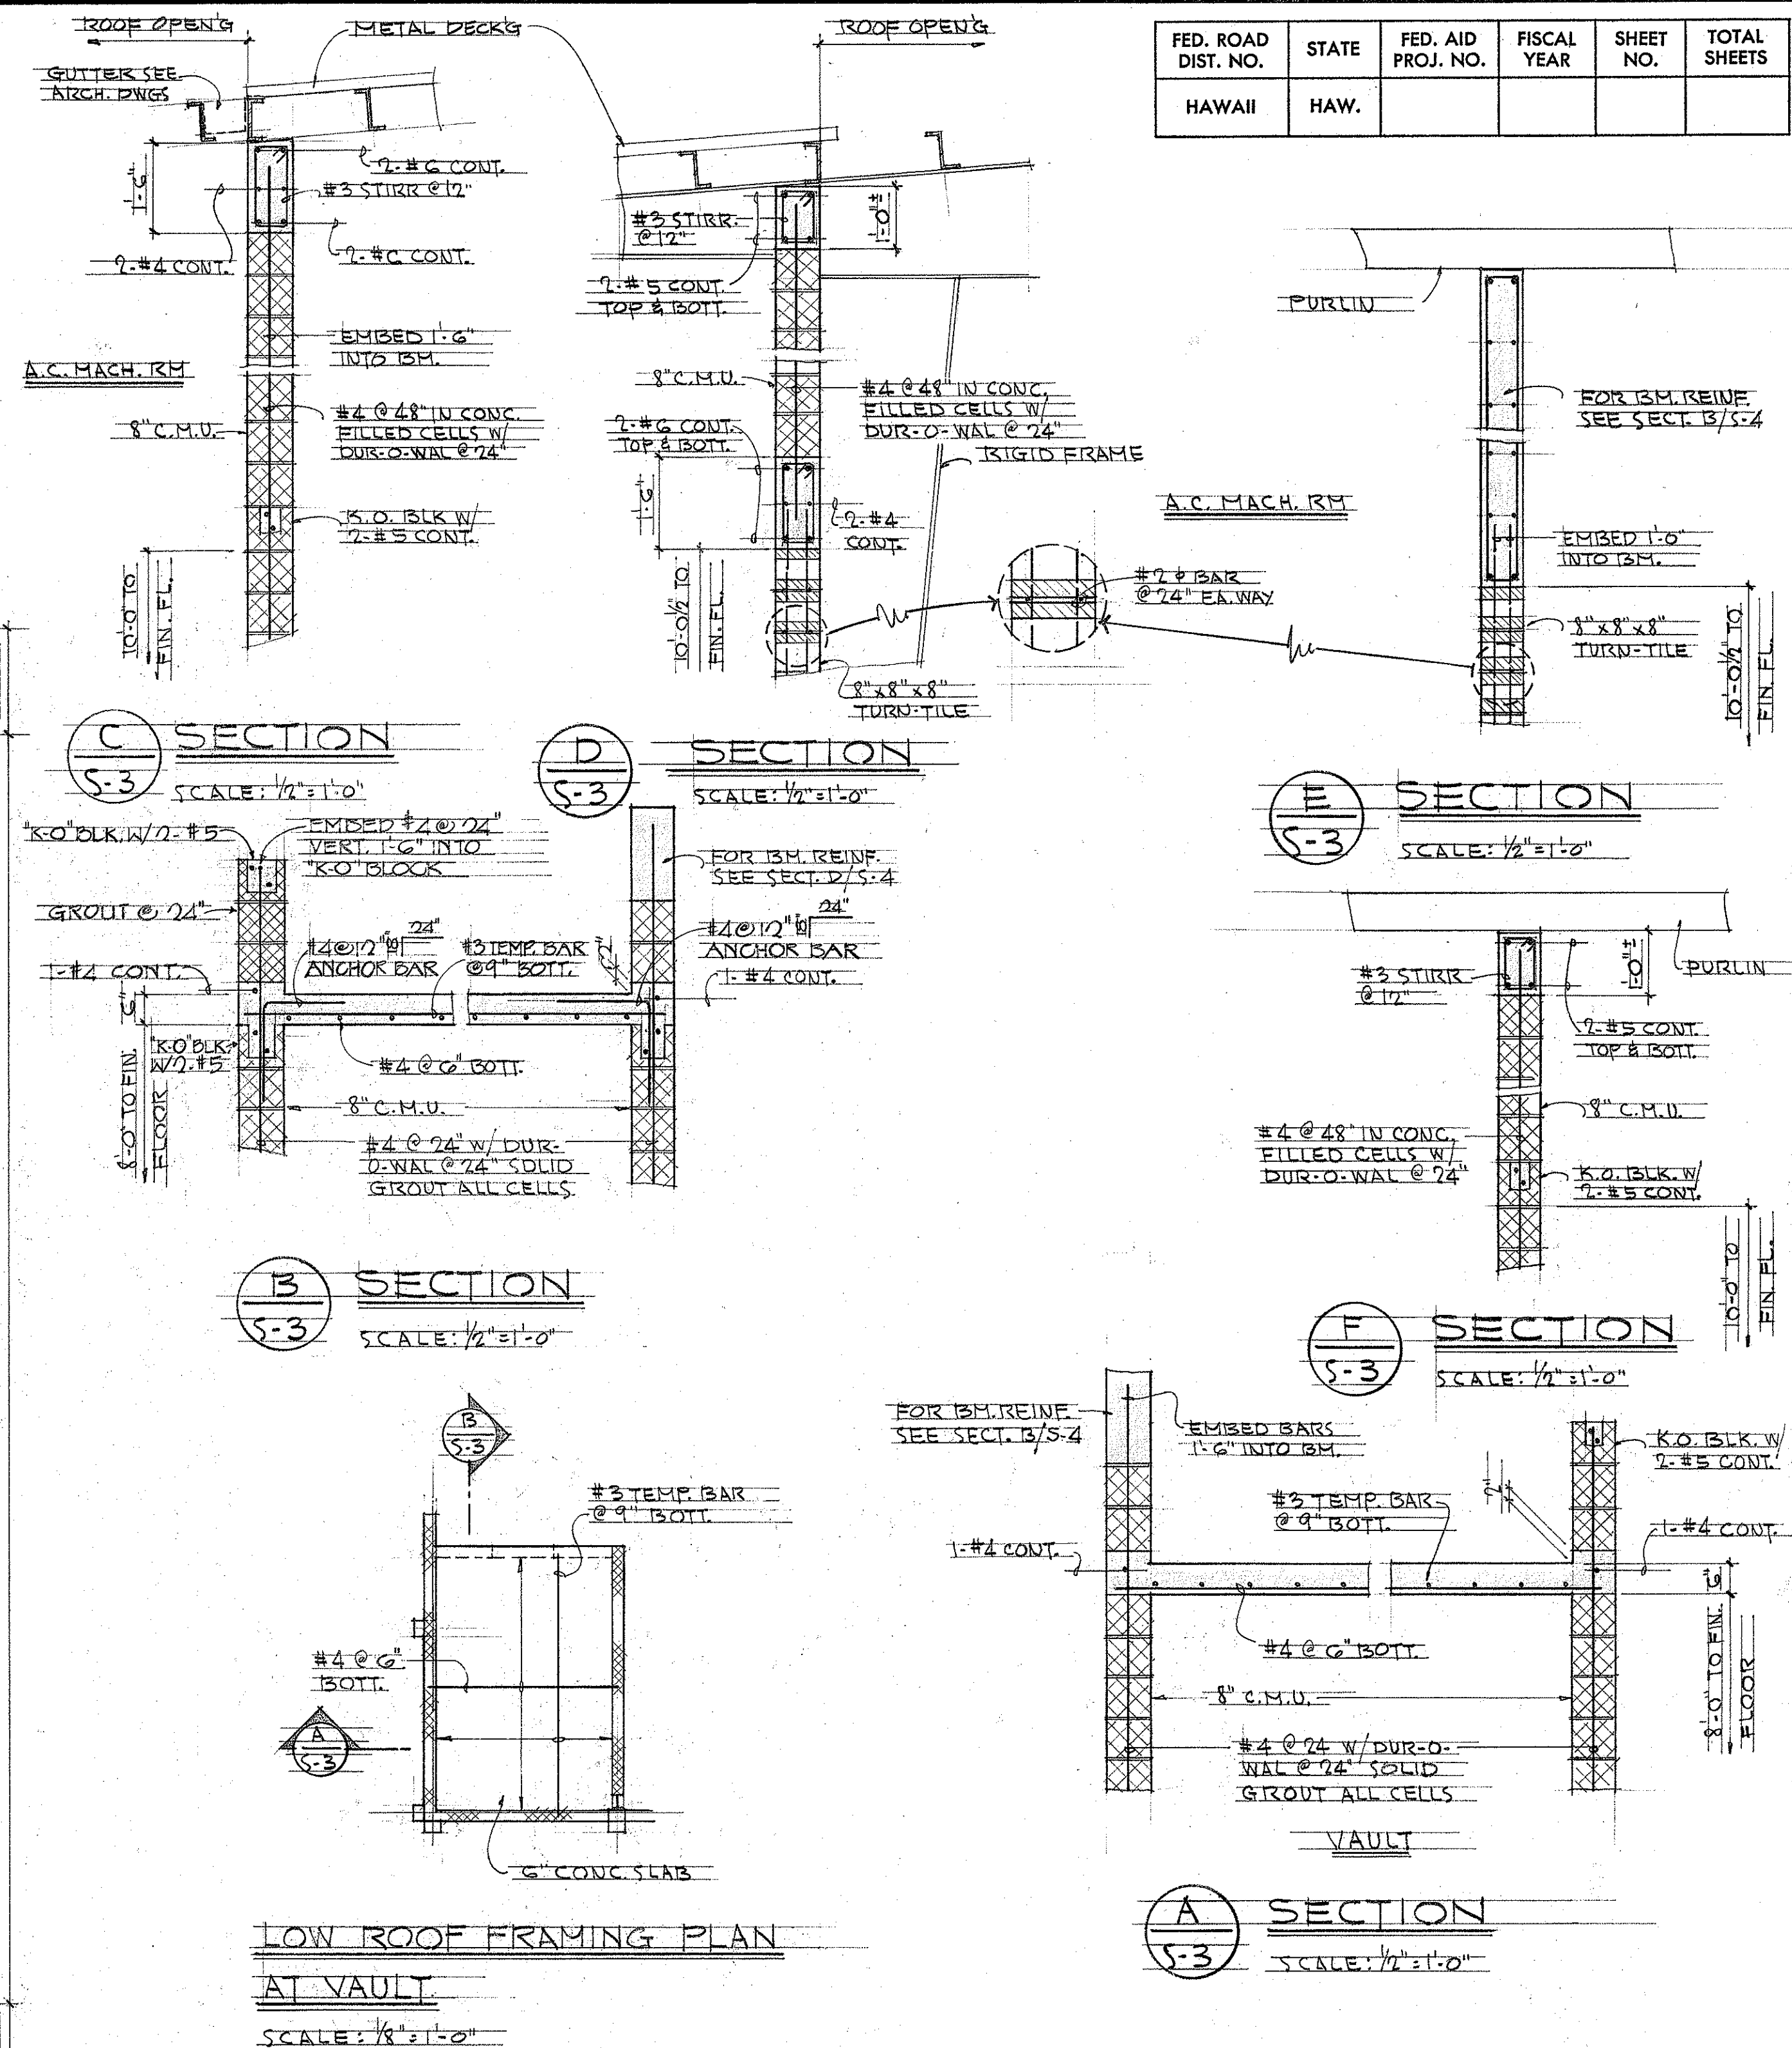


PRINTED ON NO. 1000H CLEARPRINT

5413


FED. ROAD DIST. NO.	STATE	FED. AID PROJ. NO.	FISCAL YEAR	SHEET NO.	TOTAL SHEETS
HAWAII	HAW.				

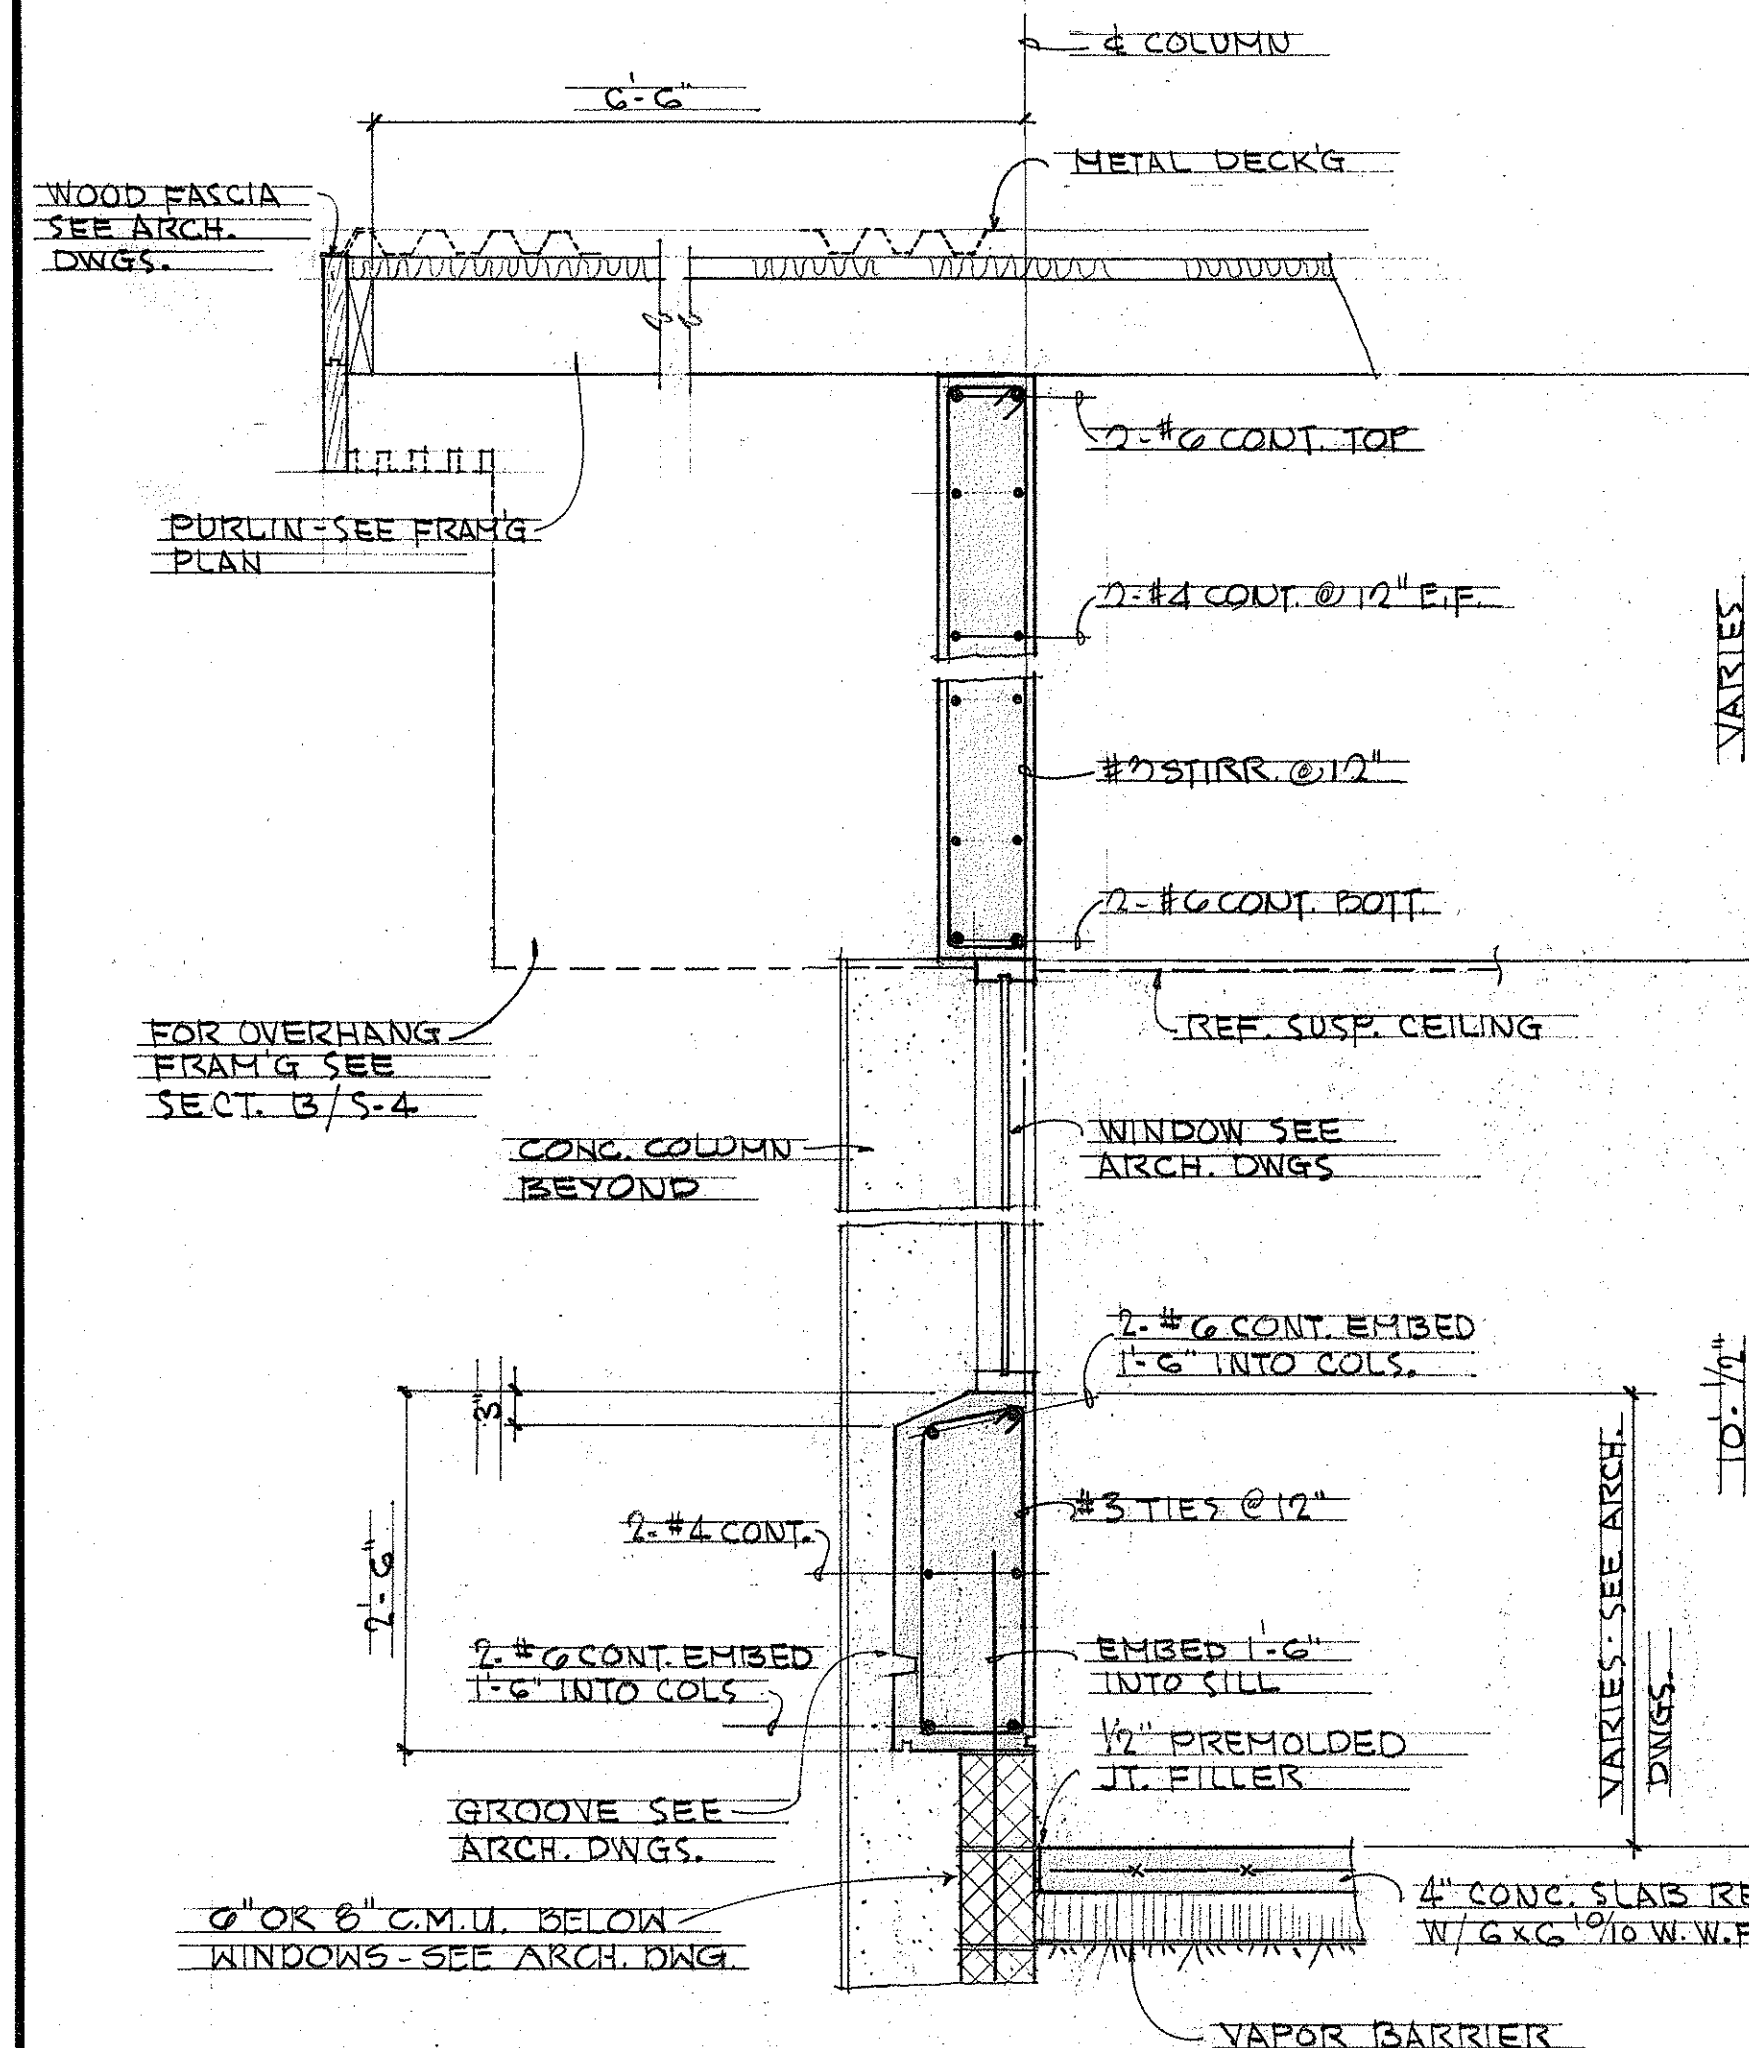


A
SECTION
S-4
SCALE: 3/4" = 1'-0"

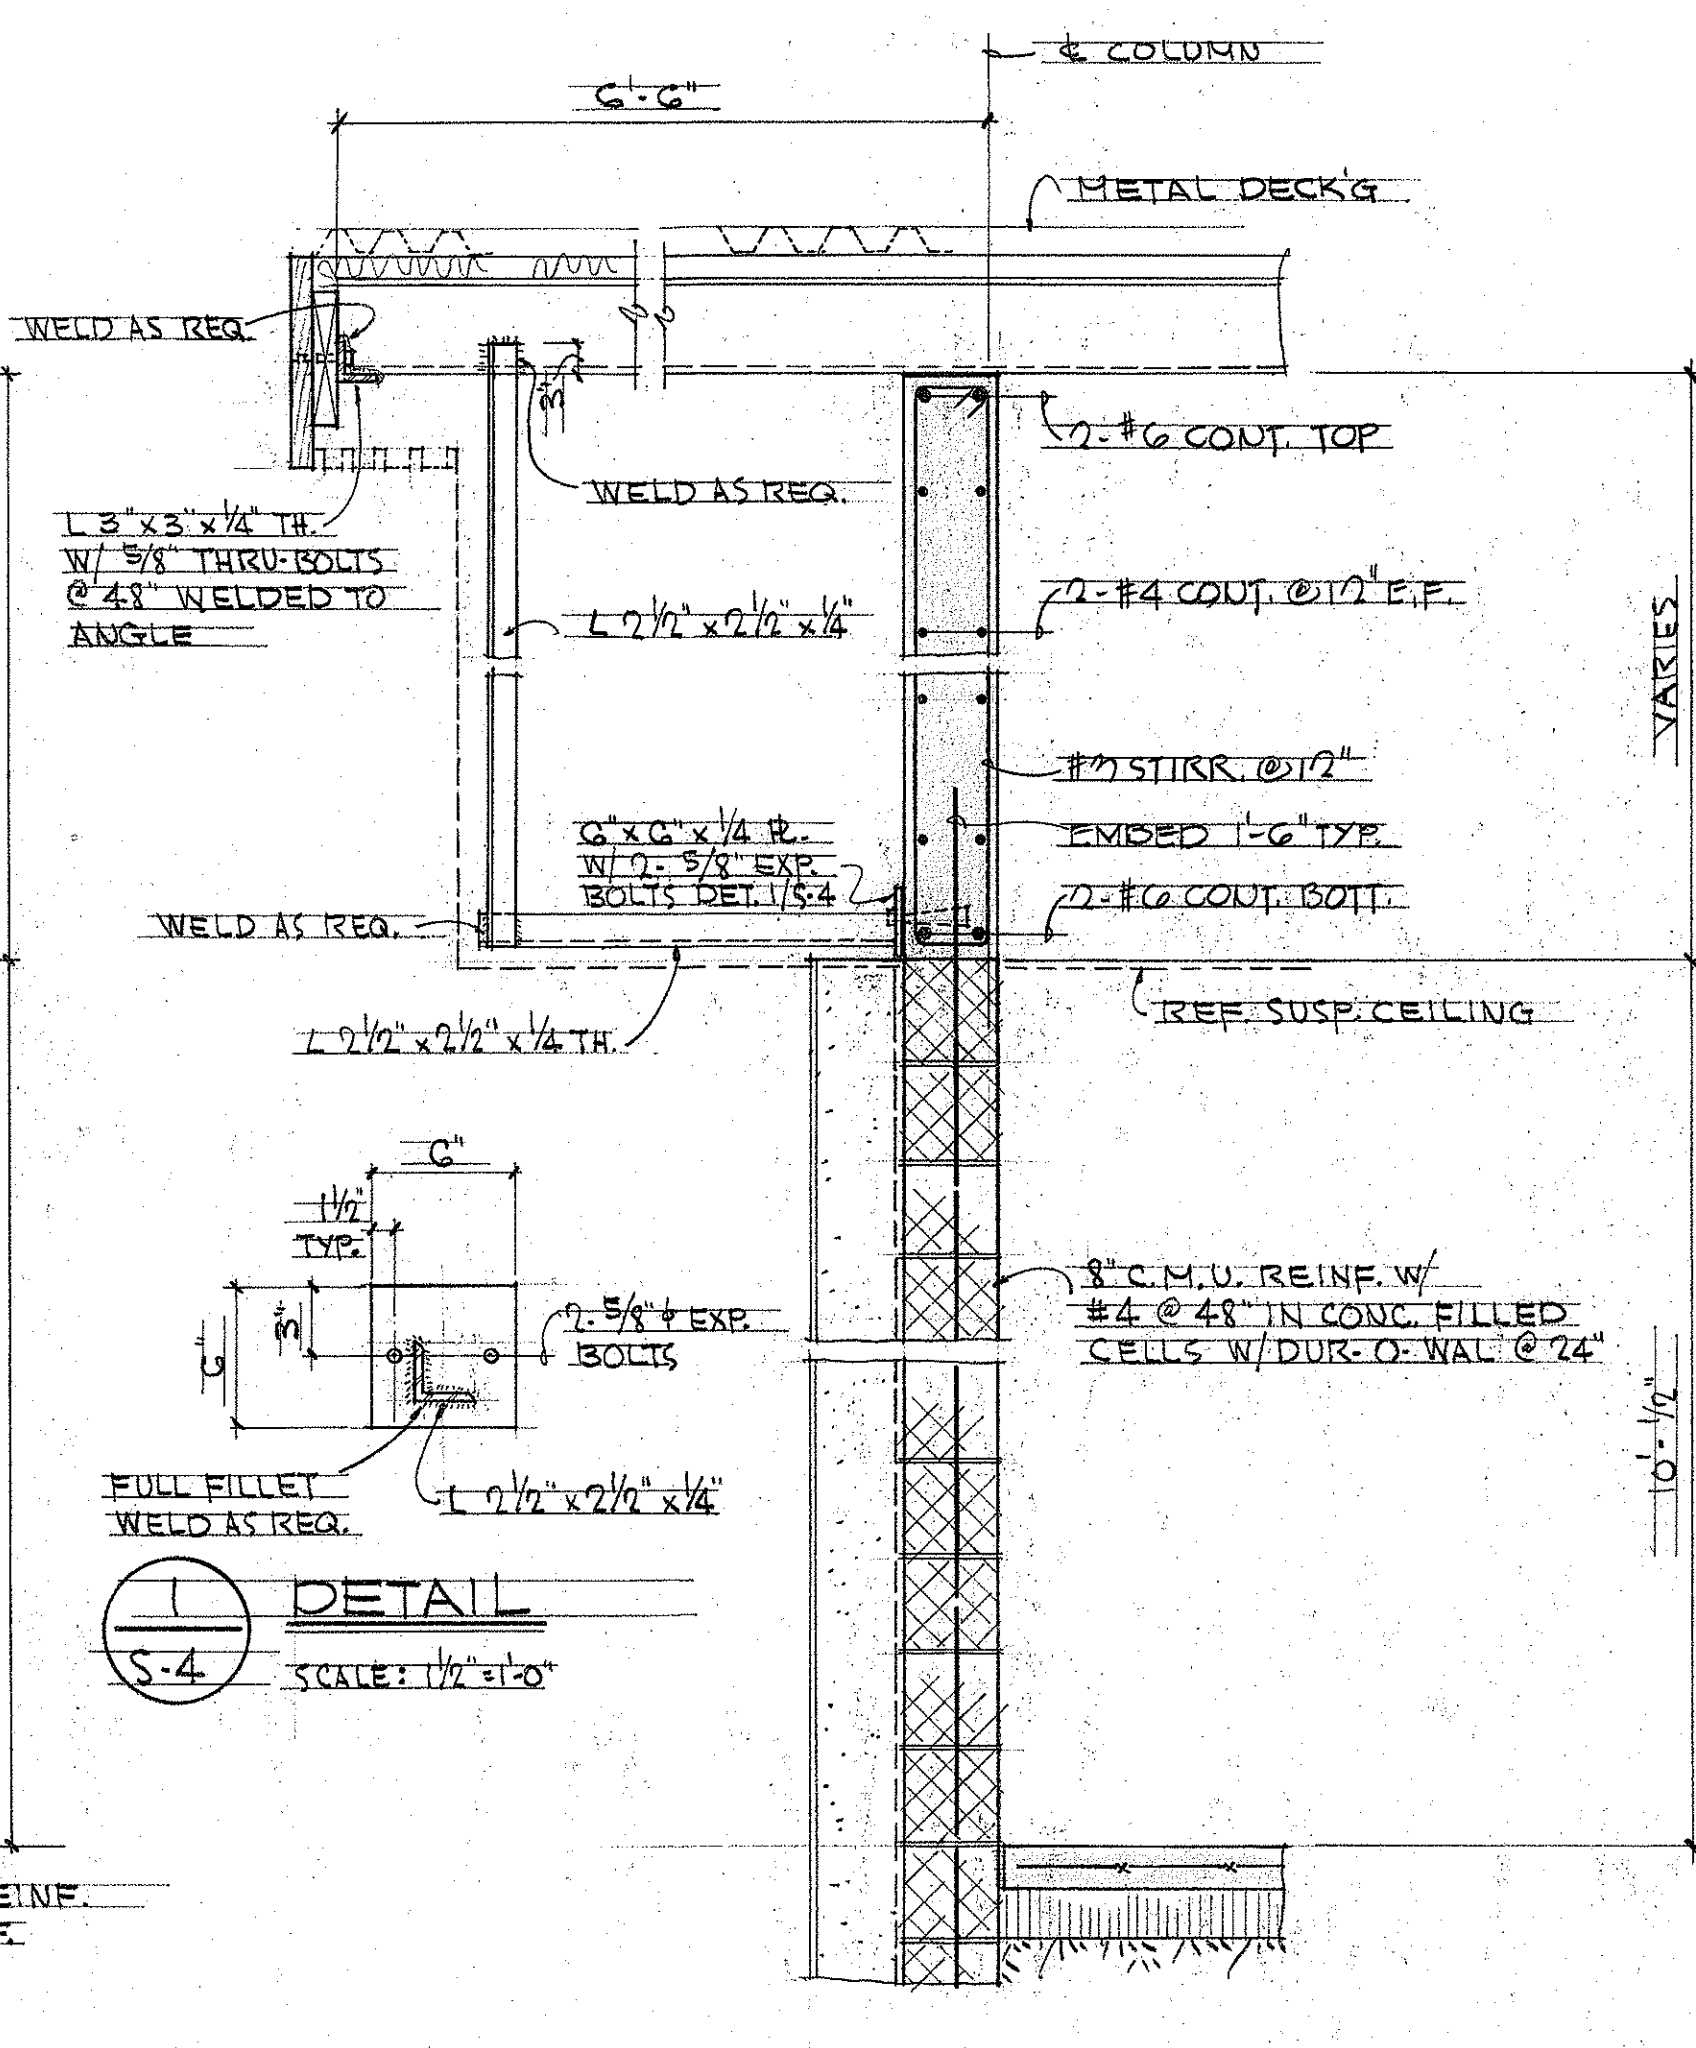


B
SECTION
S-4
SCALE: 3/4" = 1'-0"

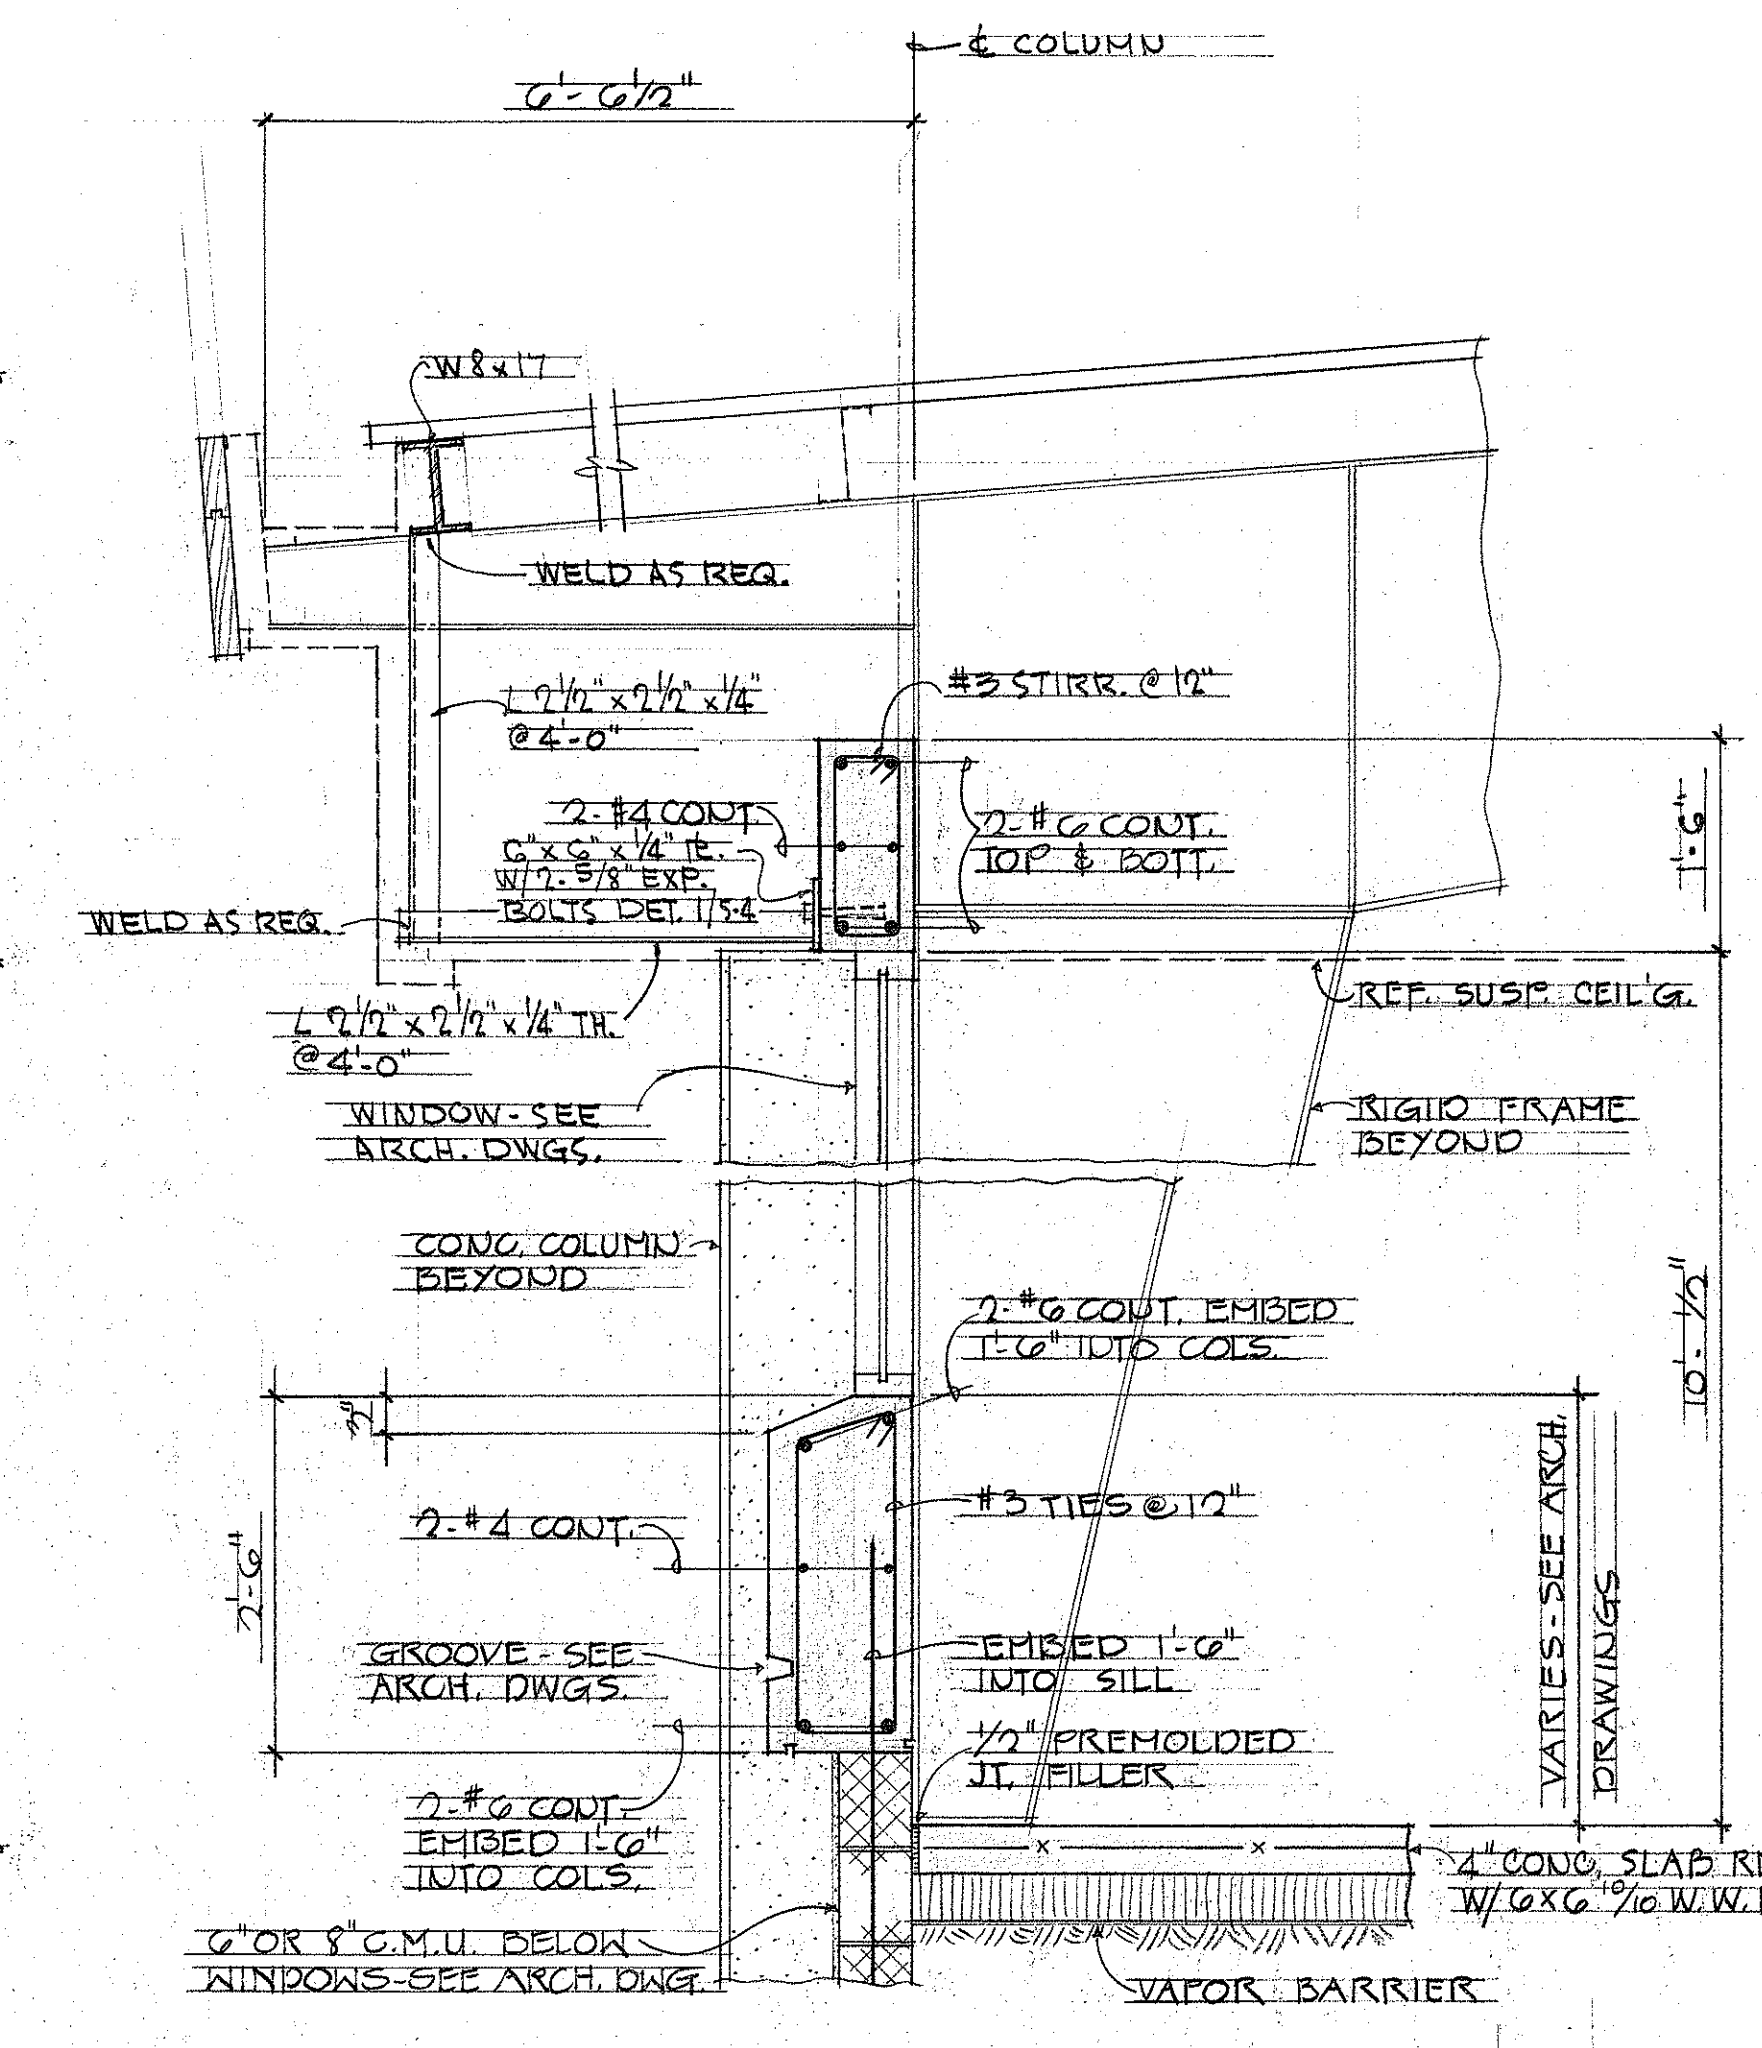


C
SECTION
S-4
SCALE: 3/4" = 1'-0"

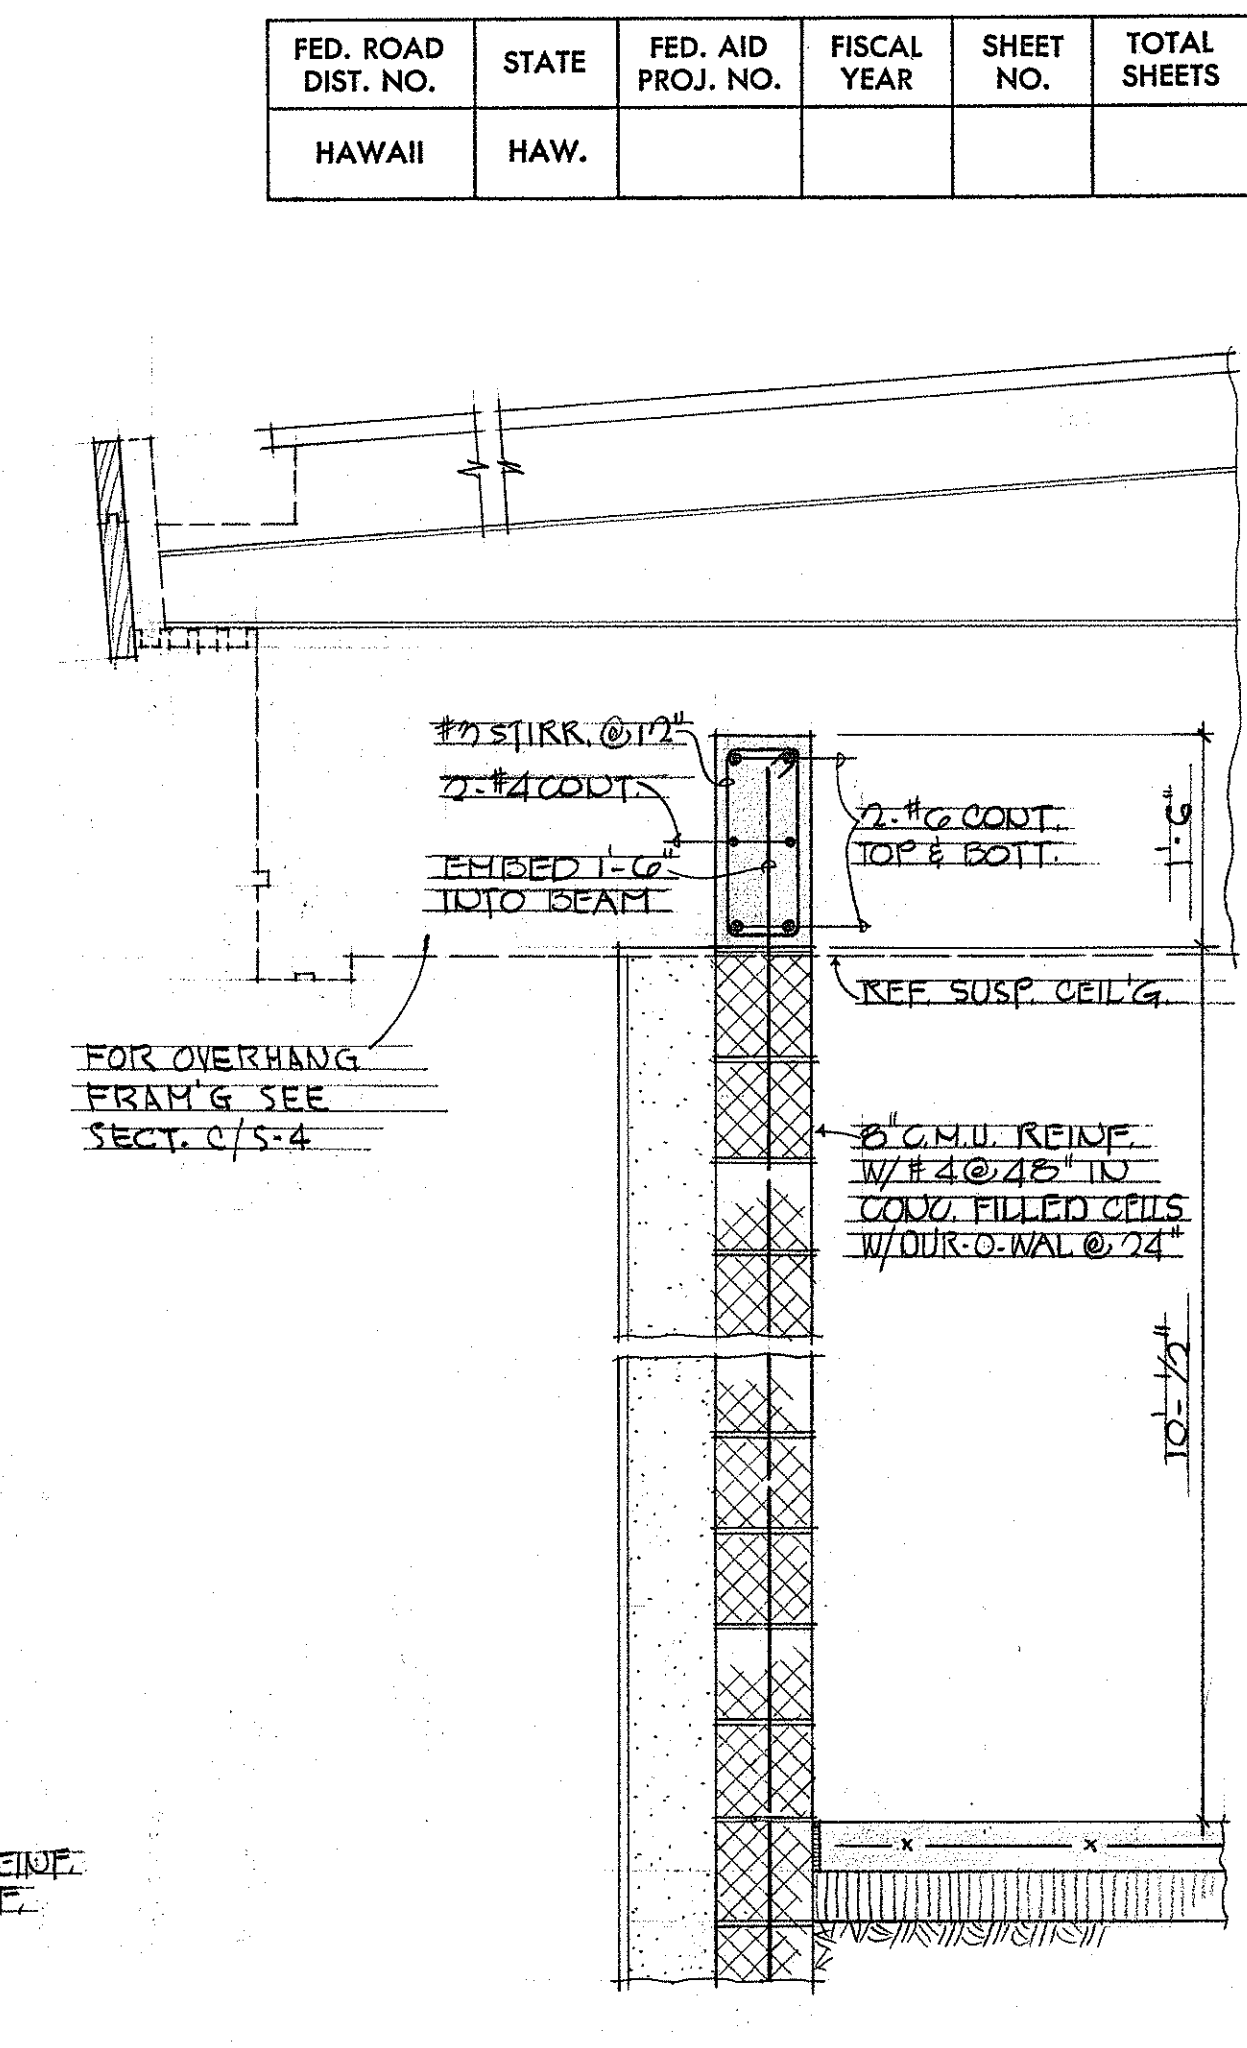


D
SECTION
S-4
SCALE: 3/4" = 1'-0"

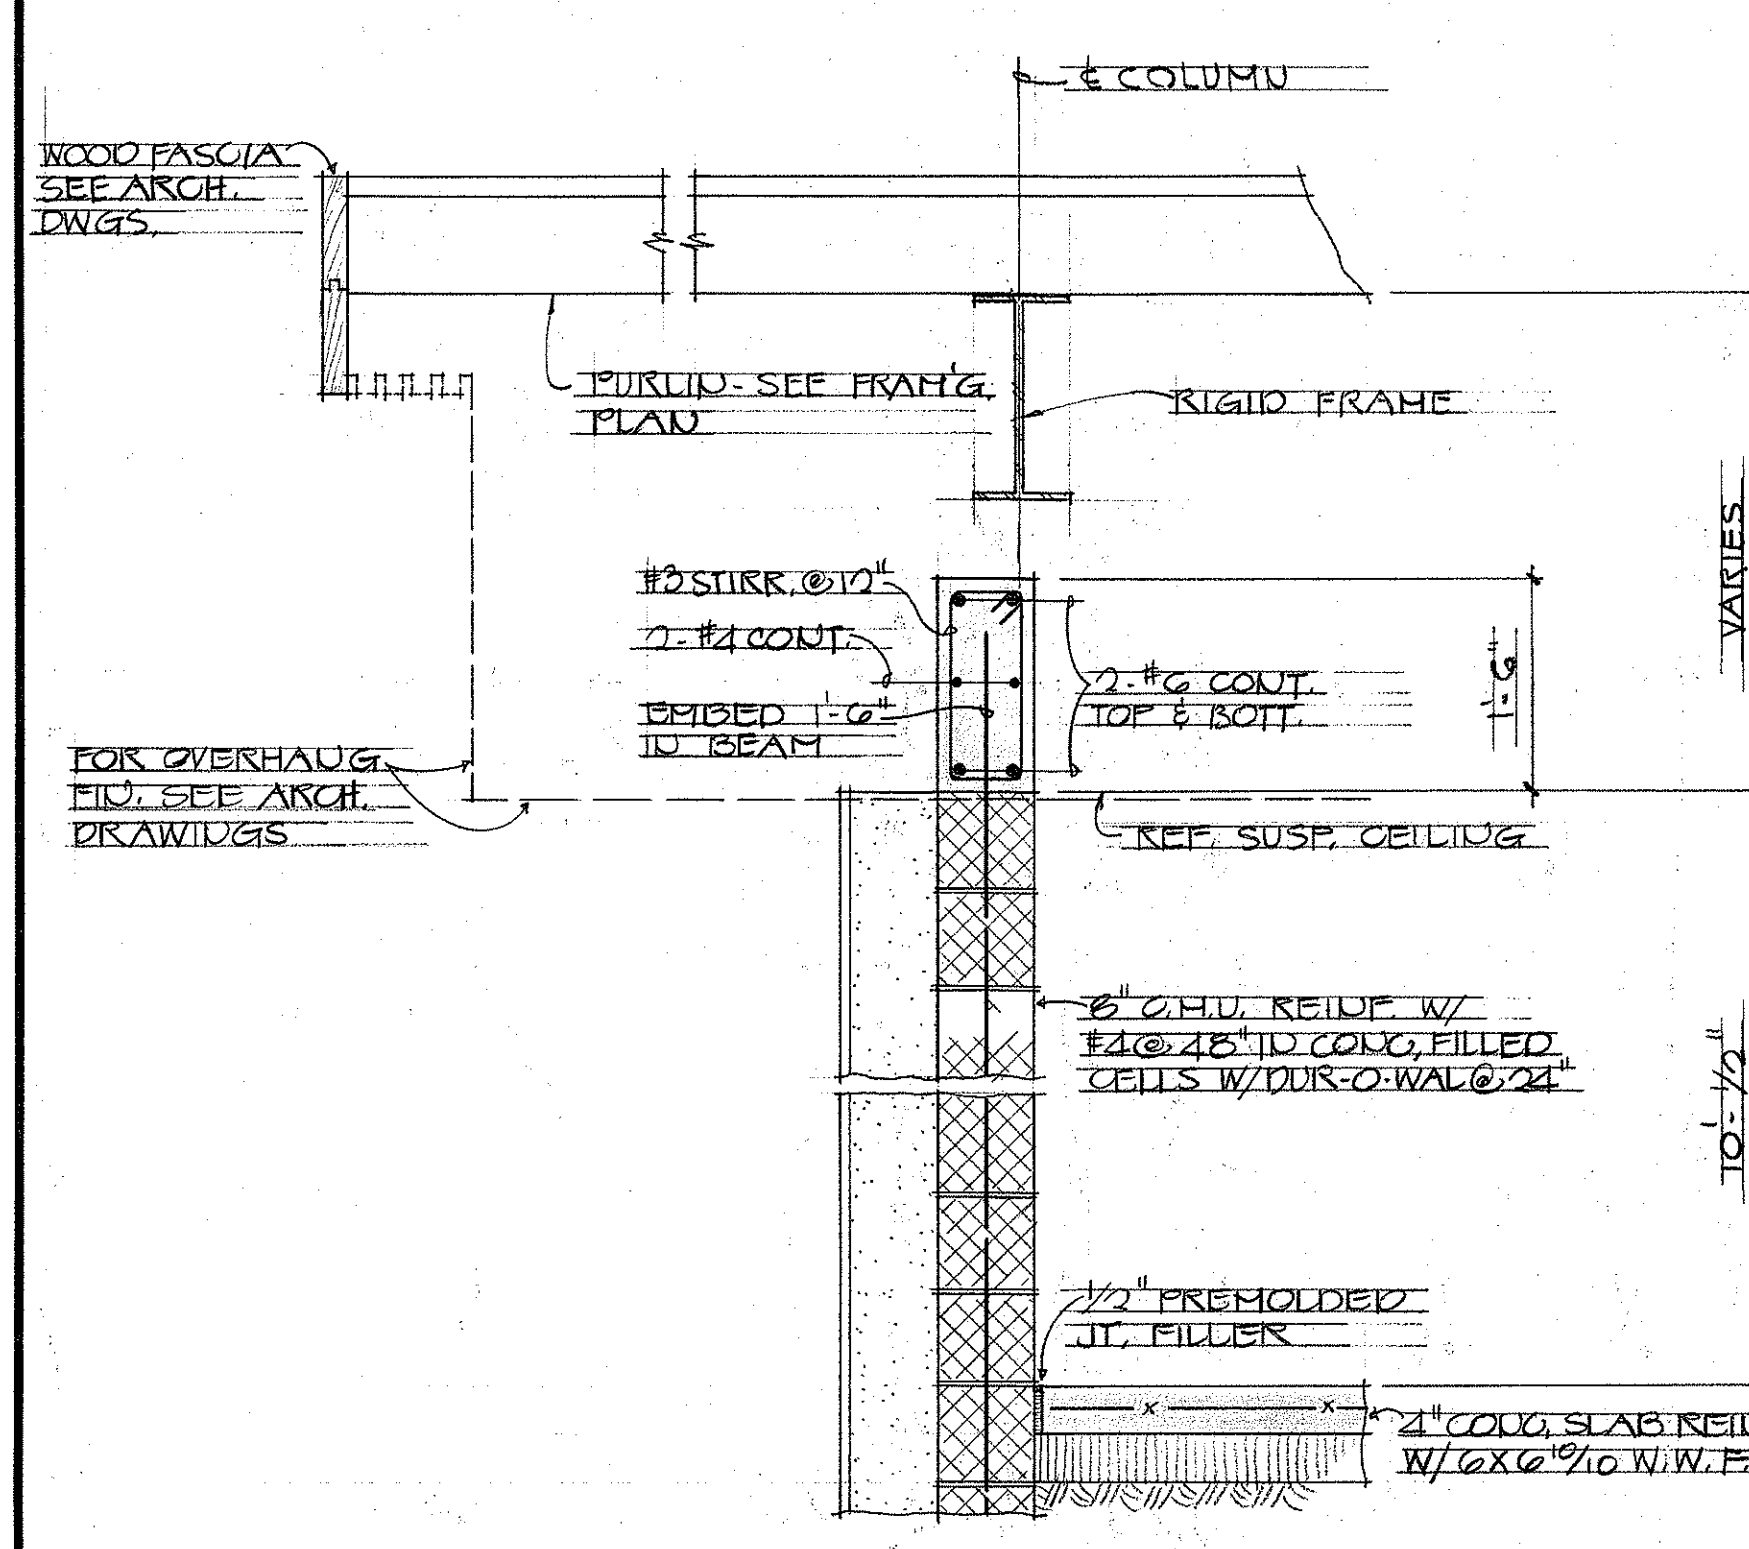


E
SECTION
S-4
SCALE: 3/4" = 1'-0"

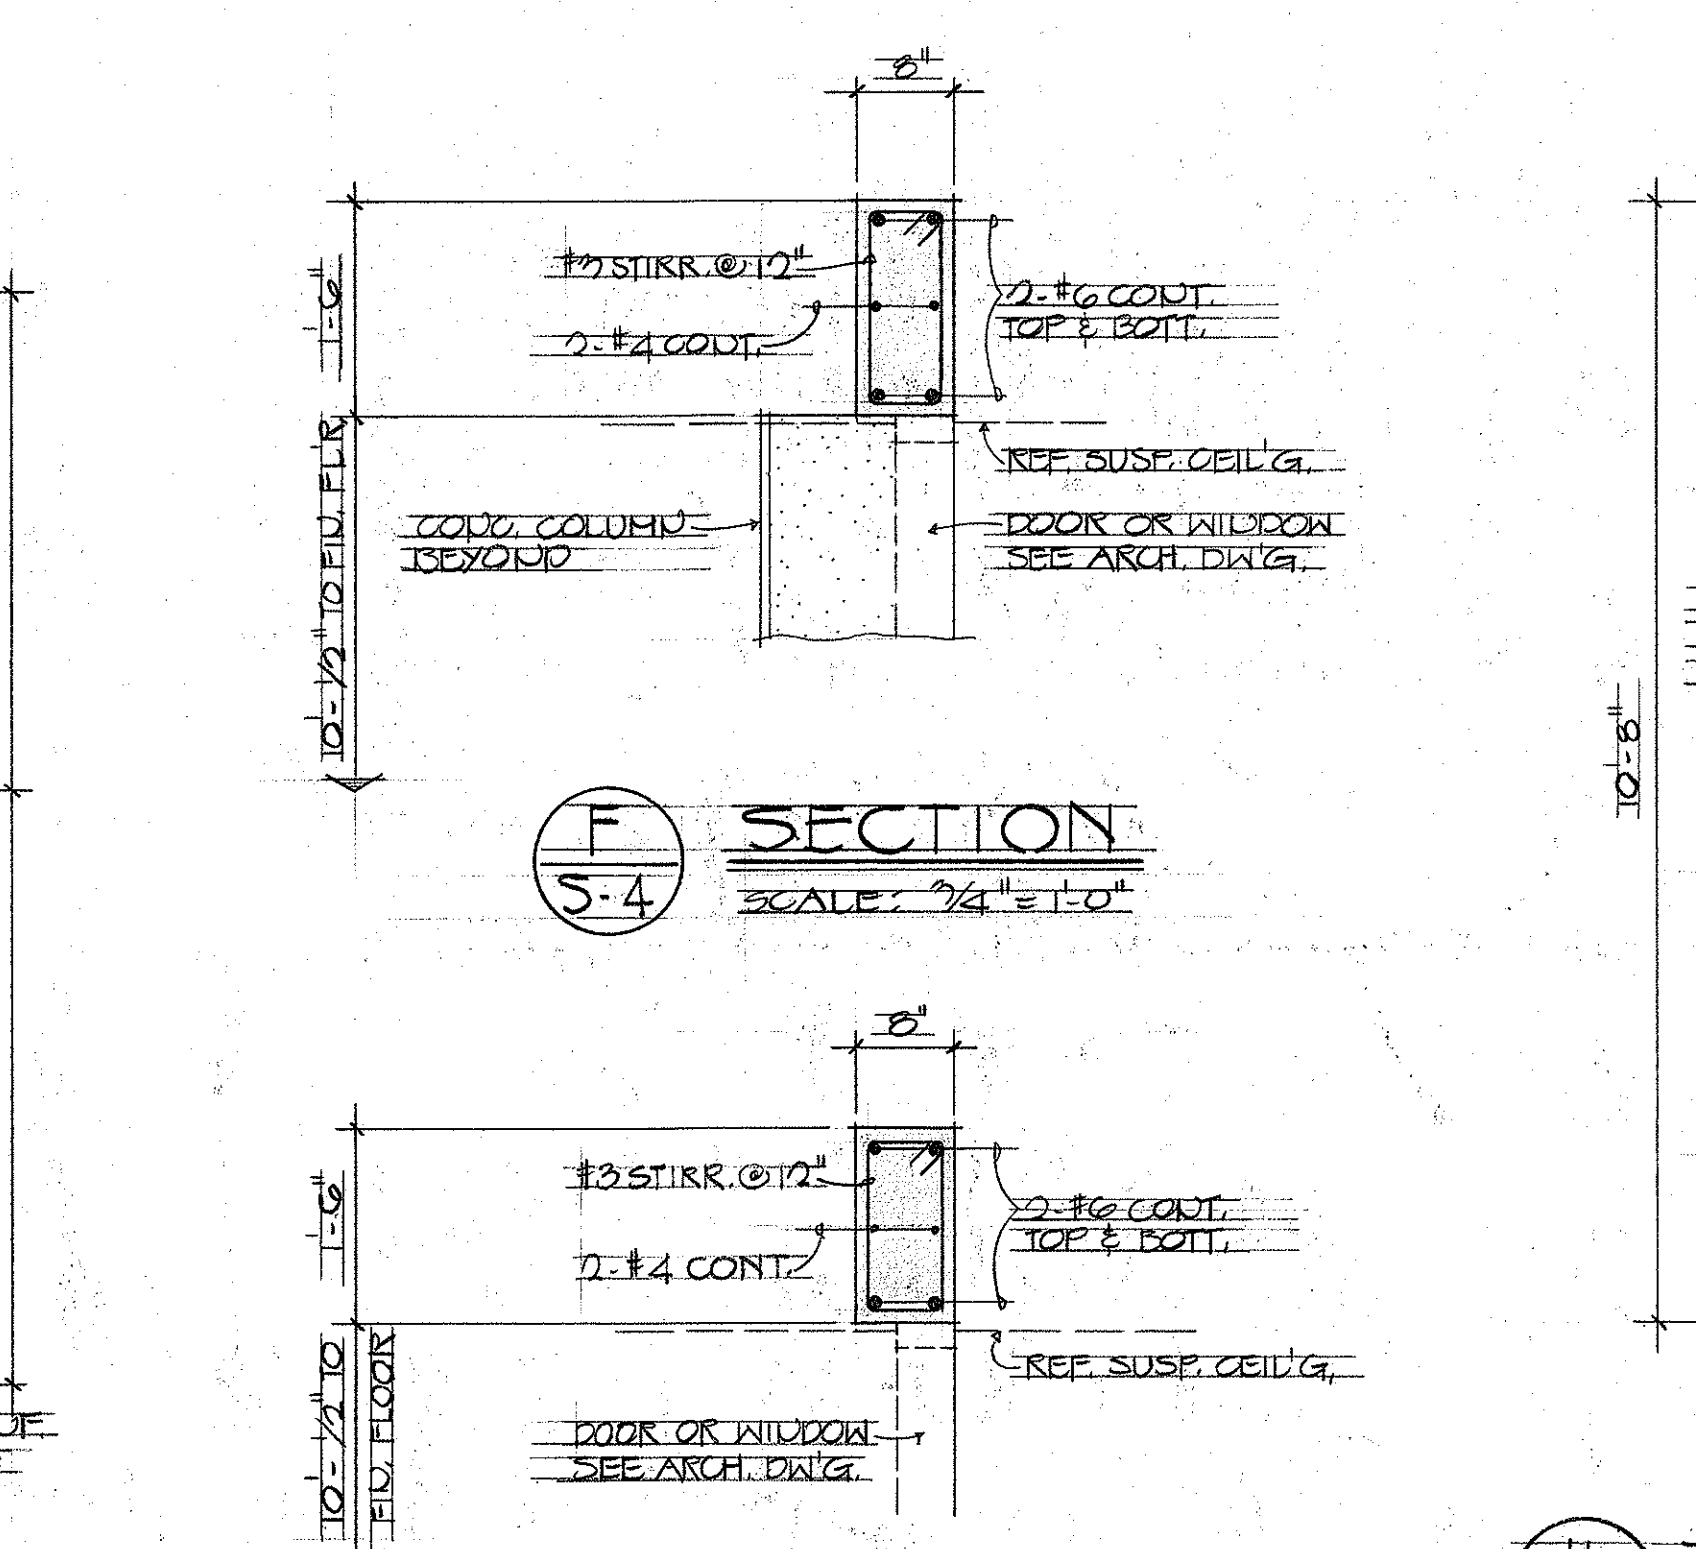


F
SECTION
S-4
SCALE: 3/4" = 1'-0"

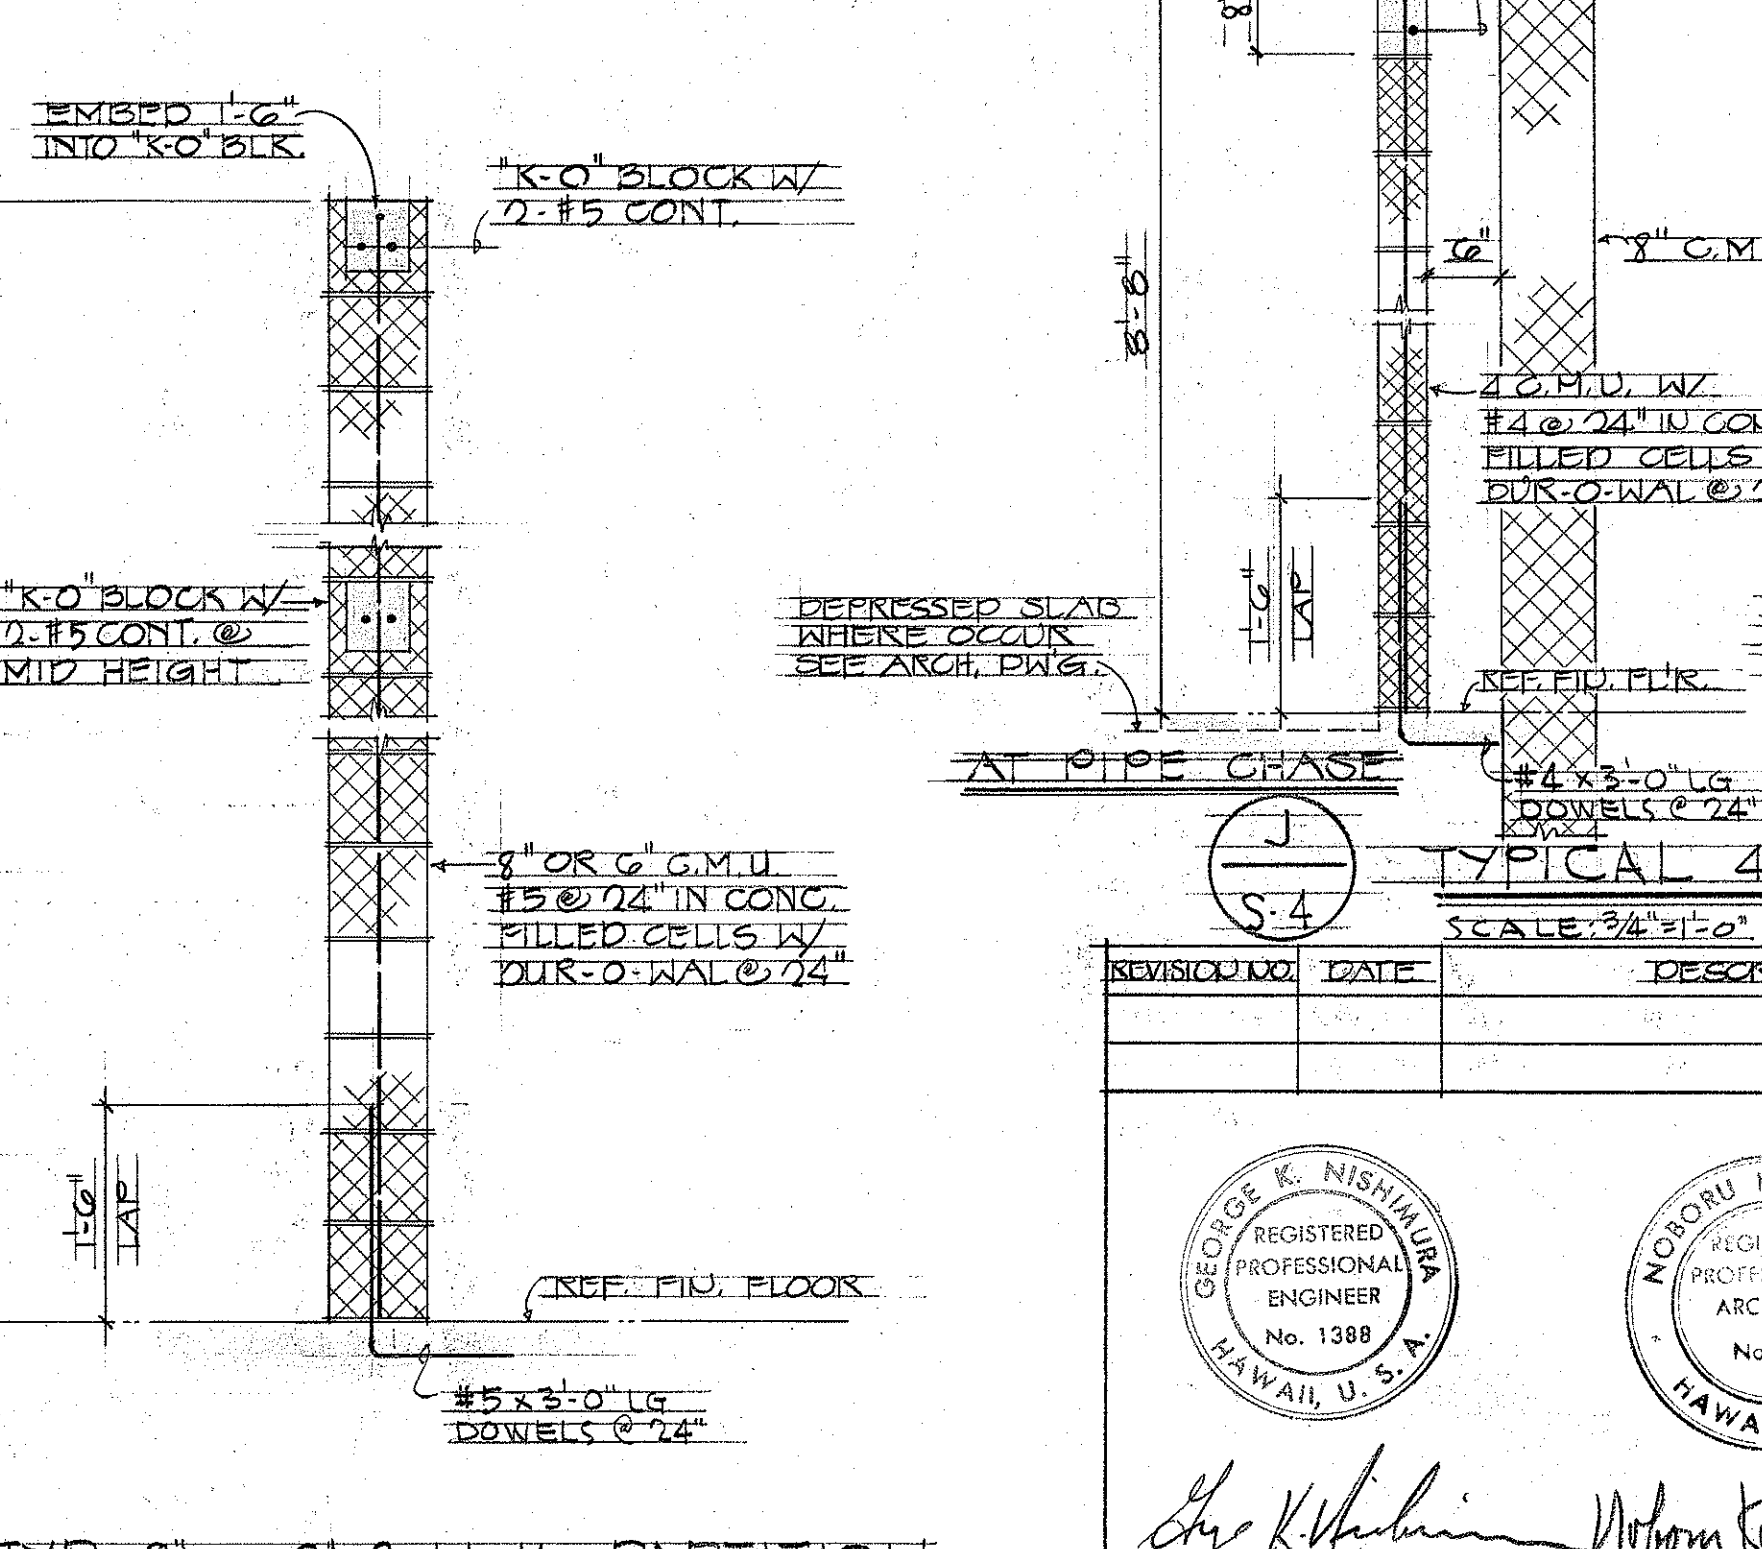

G
SECTION
S-4
SCALE: 3/4" = 1'-0"

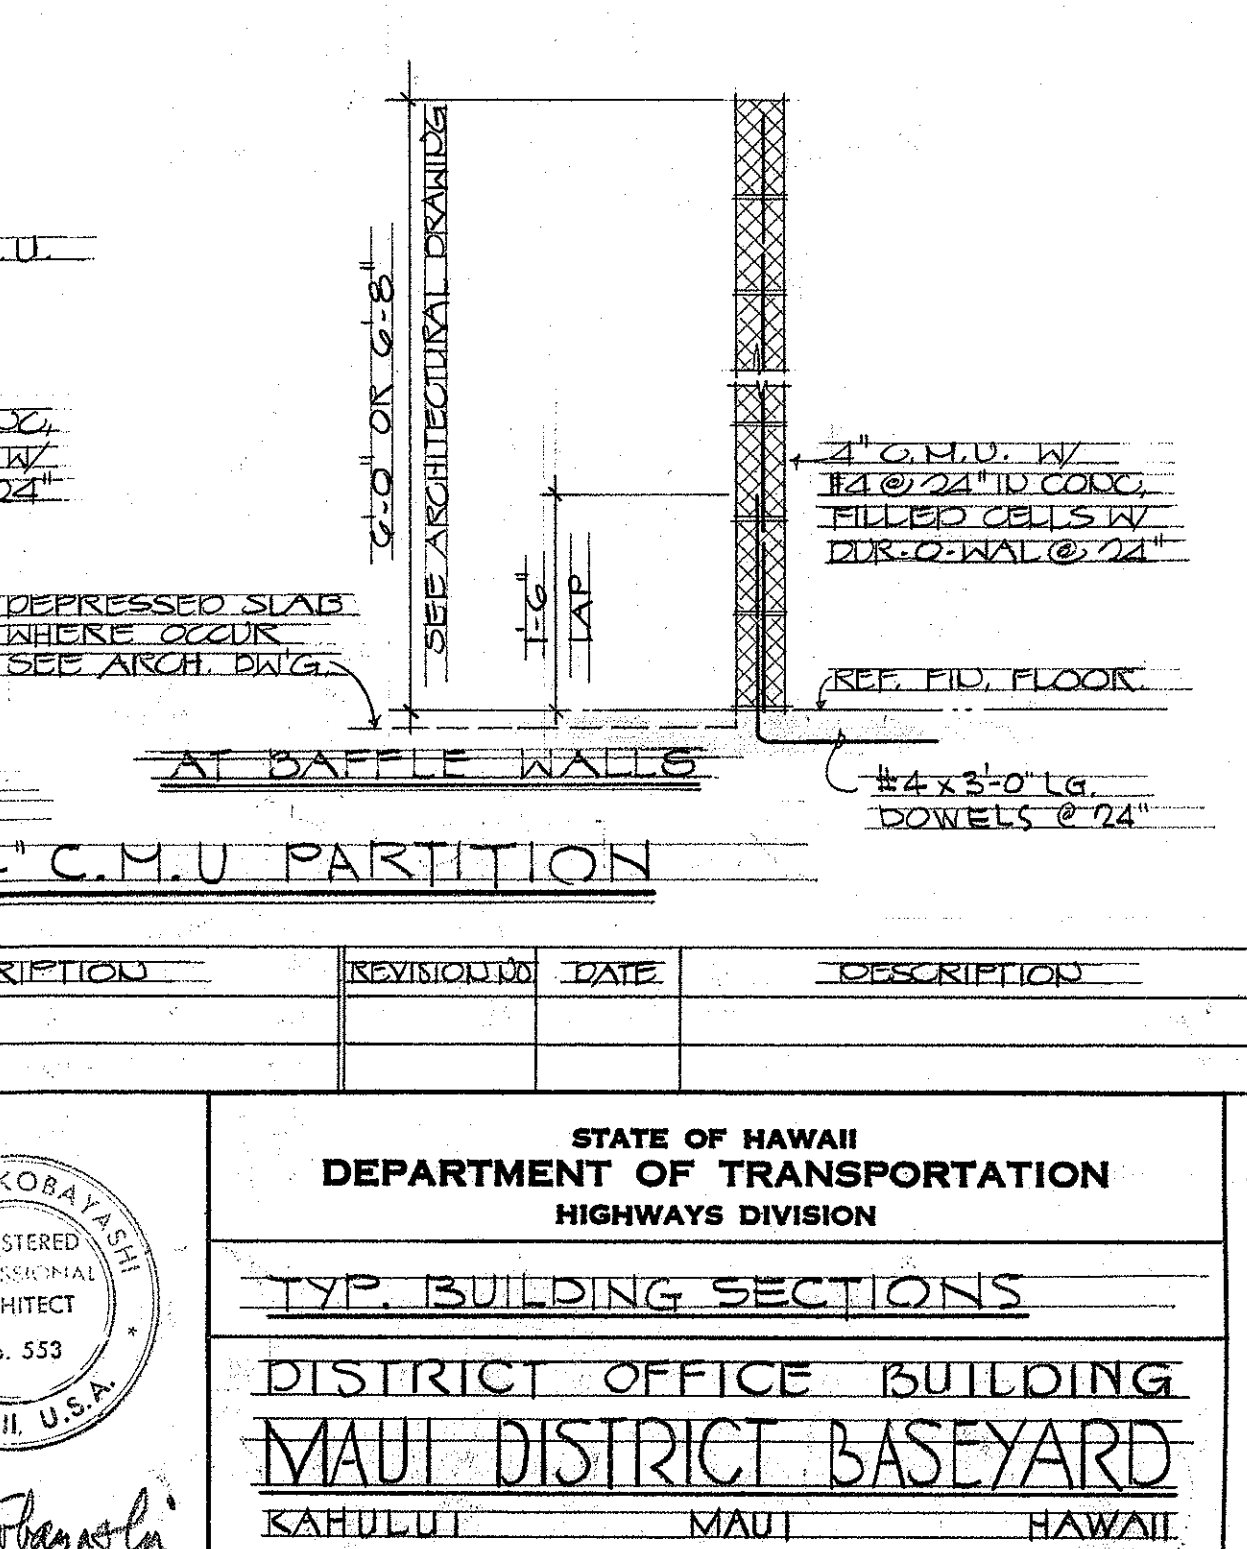

H
SECTION
S-4
SCALE: 3/4" = 1'-0"

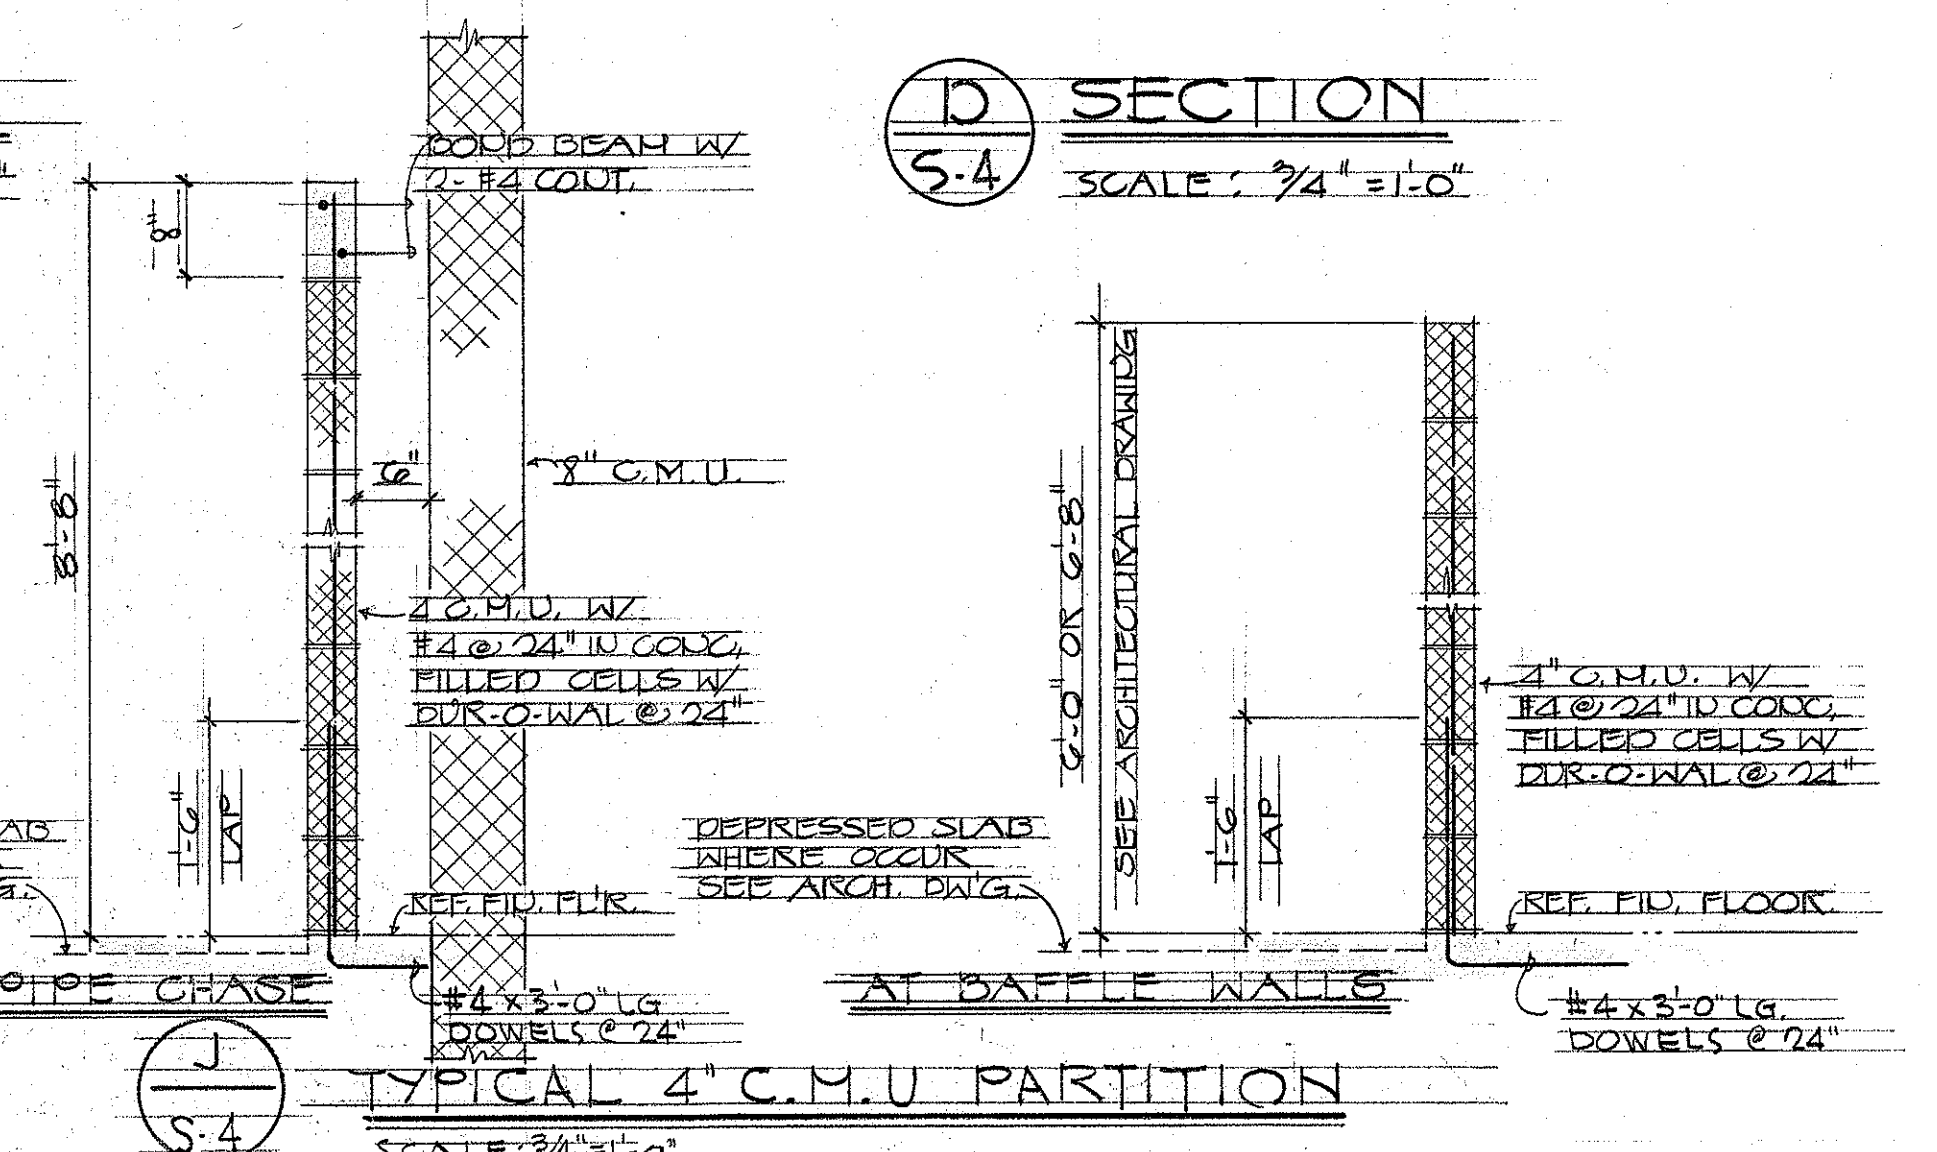

J
TYPICAL 4" C.M.U. PARTITION
S-4
SCALE: 3/4" = 1'-0"

REVISION NO.	DATE	DESCRIPTION	REVISION NO.	DATE	DESCRIPTION

GEORGE K. NISHIMURA
REGISTERED PROFESSIONAL ENGINEER
No. 1388
HAWAII, U.S.A.

NOBORU KOBAYASHI
REGISTERED PROFESSIONAL ARCHITECT
No. 553
HAWAII, U.S.A.

THIS WORK WAS PREPARED BY ME OR UNDER MY SUPERVISION

STATE OF HAWAII
DEPARTMENT OF TRANSPORTATION
HIGHWAYS DIVISION

TYP. BUILDING SECTIONS

DISTRICT OFFICE BUILDING
MAUI DISTRICT BASEYARD


KAHULUI MAUI HAWAII

KOBAYASHI - NISHIMURA
ARCHITECT & ENGINEER APRIL 1972

SHEET No. S-4 OF 40 SHEETS


DATE	
SURVEY PLOTTED BY	
DRAWN BY	
DESIGNED BY	
CHECKED BY	
NOTE BOOK	

FED. ROAD DIST. NO.	STATE	FED. AID PROJ. NO.	FISCAL YEAR	SHEET NO.	TOTAL SHEETS
HAWAII	HAW.				

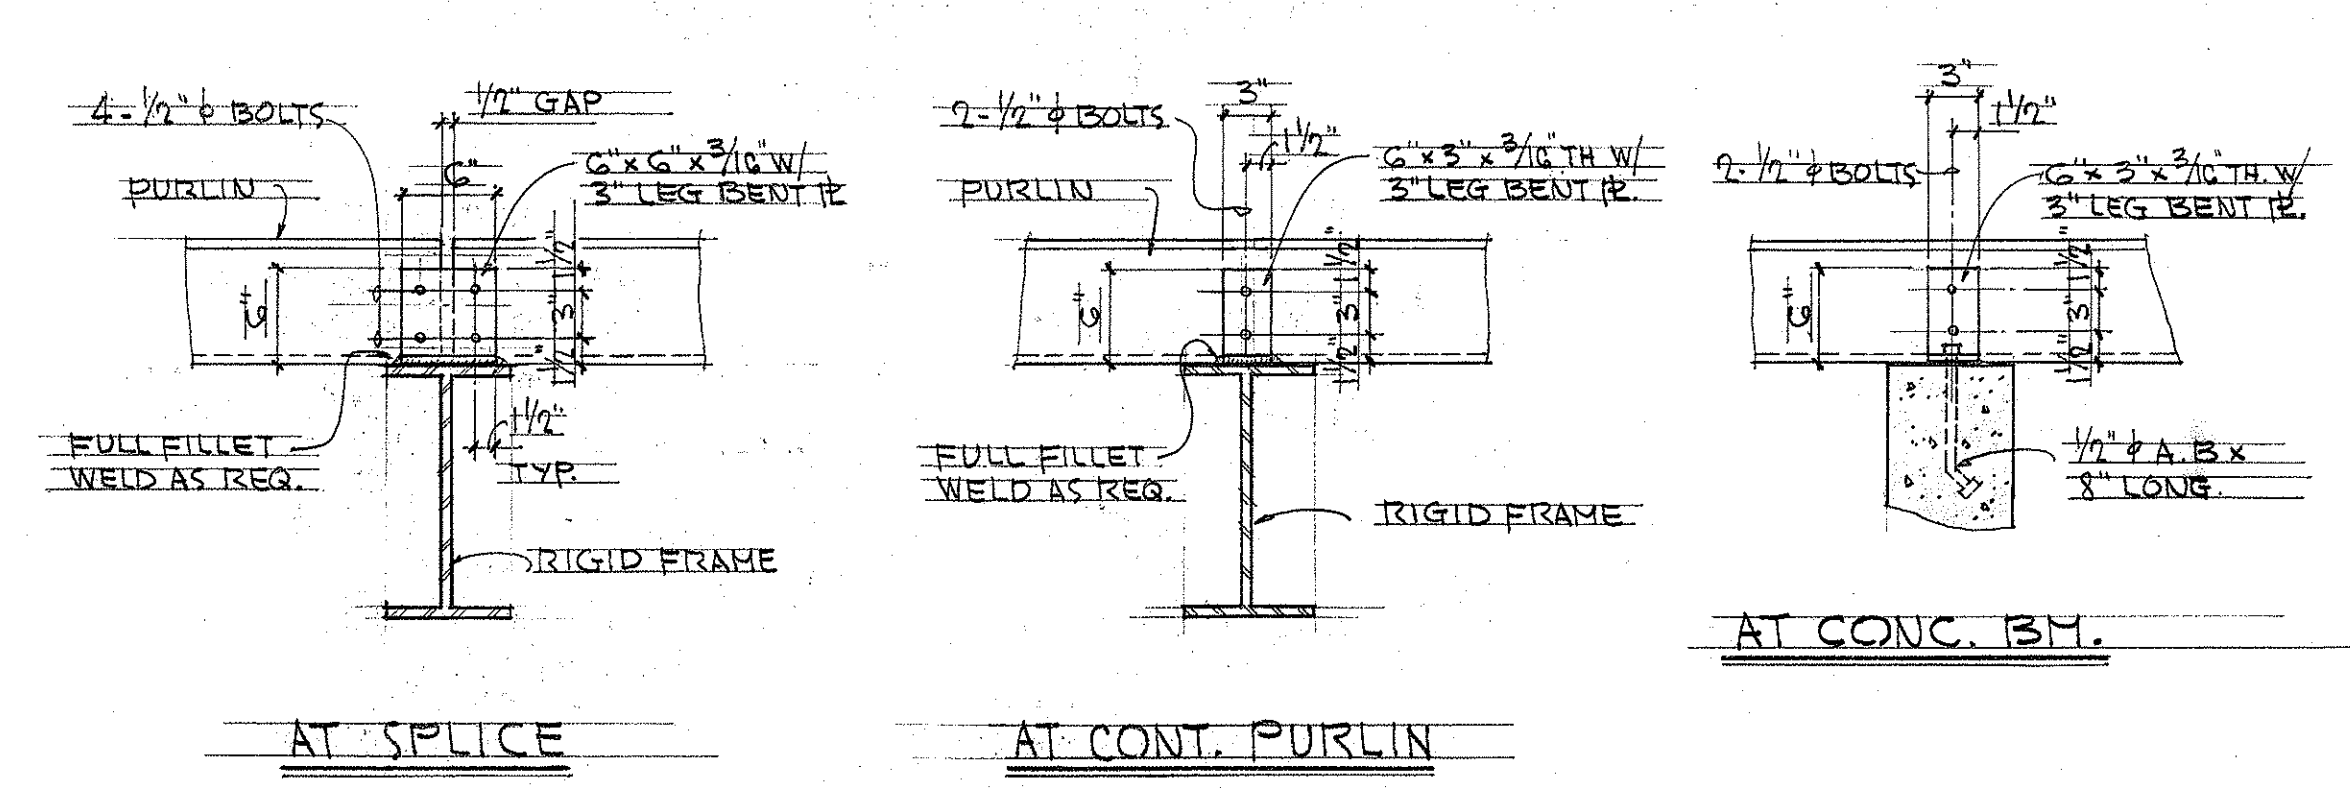

TYPICAL PURLIN CONNECTION DETAILS

SCALE: 1"=1'-0"

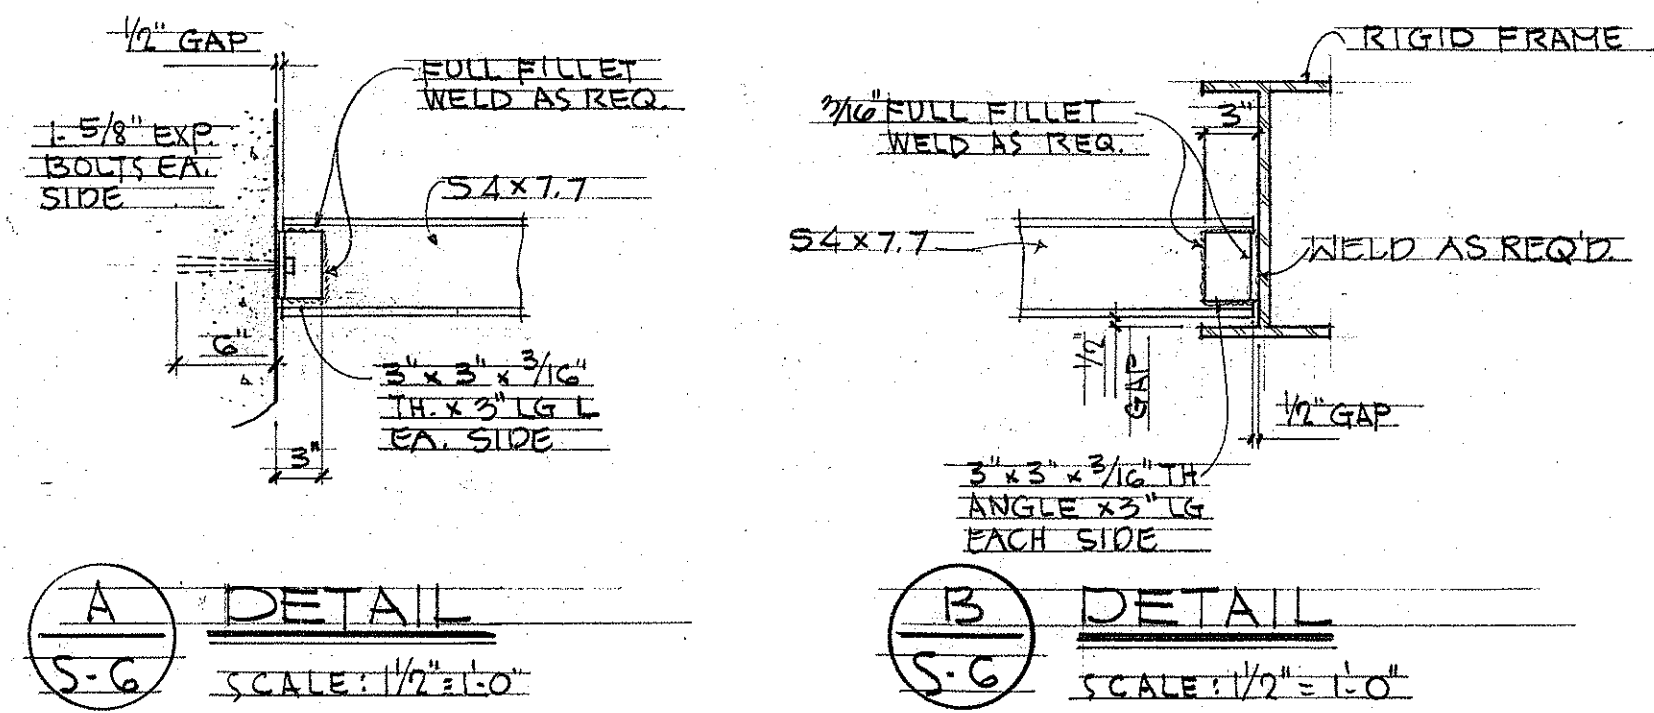

ORIGINAL PLAN	SURVEY PLOTTED BY	DATE
NOTE BOOK	DRAWN BY	
	TRACED BY	
	QUANTITIES BY	
	CHECKED BY	

REVISION NO.	DATE	DESCRIPTION	REVISION NO.	DATE	DESCRIPTION

THIS WORK WAS PREPARED BY
ME OR UNDER MY SUPERVISION

THIS WORK WAS PREPARED BY
ME OR UNDER MY SUPERVISION

STATE OF HAWAII
DEPARTMENT OF TRANSPORTATION
HIGHWAYS DIVISION

MISCELLANEOUS DETAILS

DISTRICT OFFICE BUILDING
MAUI DISTRICT BASEYARD

KAHULUI MAUI HAWAII

KOBAYASHI - NISHIMURA
ARCHITECT & ENGINEER

APRIL 1972

SHEET No. 5-G OF 10 SHEETS