

DEMOLITION NOTES

1. PATCH ALL SURFACES AFFECTED BY SELECTIVE DEMOLITION TO MATCH ADJACENT AND/OR EXISTING CONDITIONS.

2. PATCH AND MATCH ALL ADJACENT SURFACES. REFER TO SPECIFICATION SECTIONS 02080 AND 02081.

3. SCHEDULING OF ALL DEMO WORK SHALL BE IN ACCORDANCE W/ THE APPROVED CONSTRUCTION SCHEDULE AND ALL OTHER RESTRICTIONS AS PER THE SPECIFICATIONS. ALL ITEMS WITH SALVAGABLE VALUE, AS DETERMINED BY THE ENGINEER, SHALL BE CAREFULLY DELIVERED AND STORED IN A DESIGNATED AREA AS DETERMINED BY THE ENGINEER.

REMOVE EXISTING SURFACE MOUNTED ELECTRICAL RACEWAYS, VERIFY LOCATION

3'-6" VERIFY

REMOVE EXISTING FREESTANDING COUNTER

REMOVE EXISTING VINYL TILE FLOORING TO NEXT FULL COURSE, PATCH TO MATCH EXISTING

18'-7" VERIFY

17'-8" VERIFY

REMOVE PORTION OF EXISTING COUNTER

9' (VERIFY)

REMOVE EXISTING VINYL TILE FLOORING TO NEXT FULL COURSE, PATCH TO MATCH EXISTING

REMOVE EXISTING SHELVES ABOVE

A DEMOLITION FLOOR PLAN
A-1 SCALE: 1/4" = 1'-0"

LEGEND

- EXISTING TILE TO BE REMOVED
- EXISTING CONSTRUCTION TO BE REMOVED

LEGEND

- A FULL OUT KEYBD. TRAY, BELOW
- B 2-DWR FILE CABINET
- C TYPEWRITER W/ PORT. STAND
- D PRINTER
- E FAX
- F BURST FORM PRINTER
- G COPIER
- H EXISTING TABLE (2'-6" X 3'-9")
- J EXISTING TABLE (2'-0" X 4'-6")
- K PROPOSED 4-DWR LATERAL FILES
- L EXISTING DBL. PED. DESK
- M RADIO BASE
- N DISPATCH UNIT
- P CABLE GROMMET, PER SPECS
- Q 4-DWR FILE CABINET
- R PHONE W/ ANSWERING MACHINE
- S EXISTING TABLE (2'-6" X 5'-0")
- T EXIST. MOVABLE COUNTER, RELOCATED (2'-6" X 3'-0")


NOTE:

ALL STATIONS EQUIPPED W/ PHONE, 10-KEY AND COMPUTER.

DOH SHALL BE RESPONSIBLE FOR RELOCATION & REINSTALLATION OF EXISTING FF&E ITEMS AS IDENTIFIED IN THE FLOOR PLAN

FED. ROAD DIST. NO.	STATE	PROJ. NO.	FISCAL YEAR	SHEET NO.	TOTAL SHEETS
MAUI	HAW.	HWY-M-04-98M	1998	4	9


INSTALL NEW SHELVES, SEE DET. (F) A-2

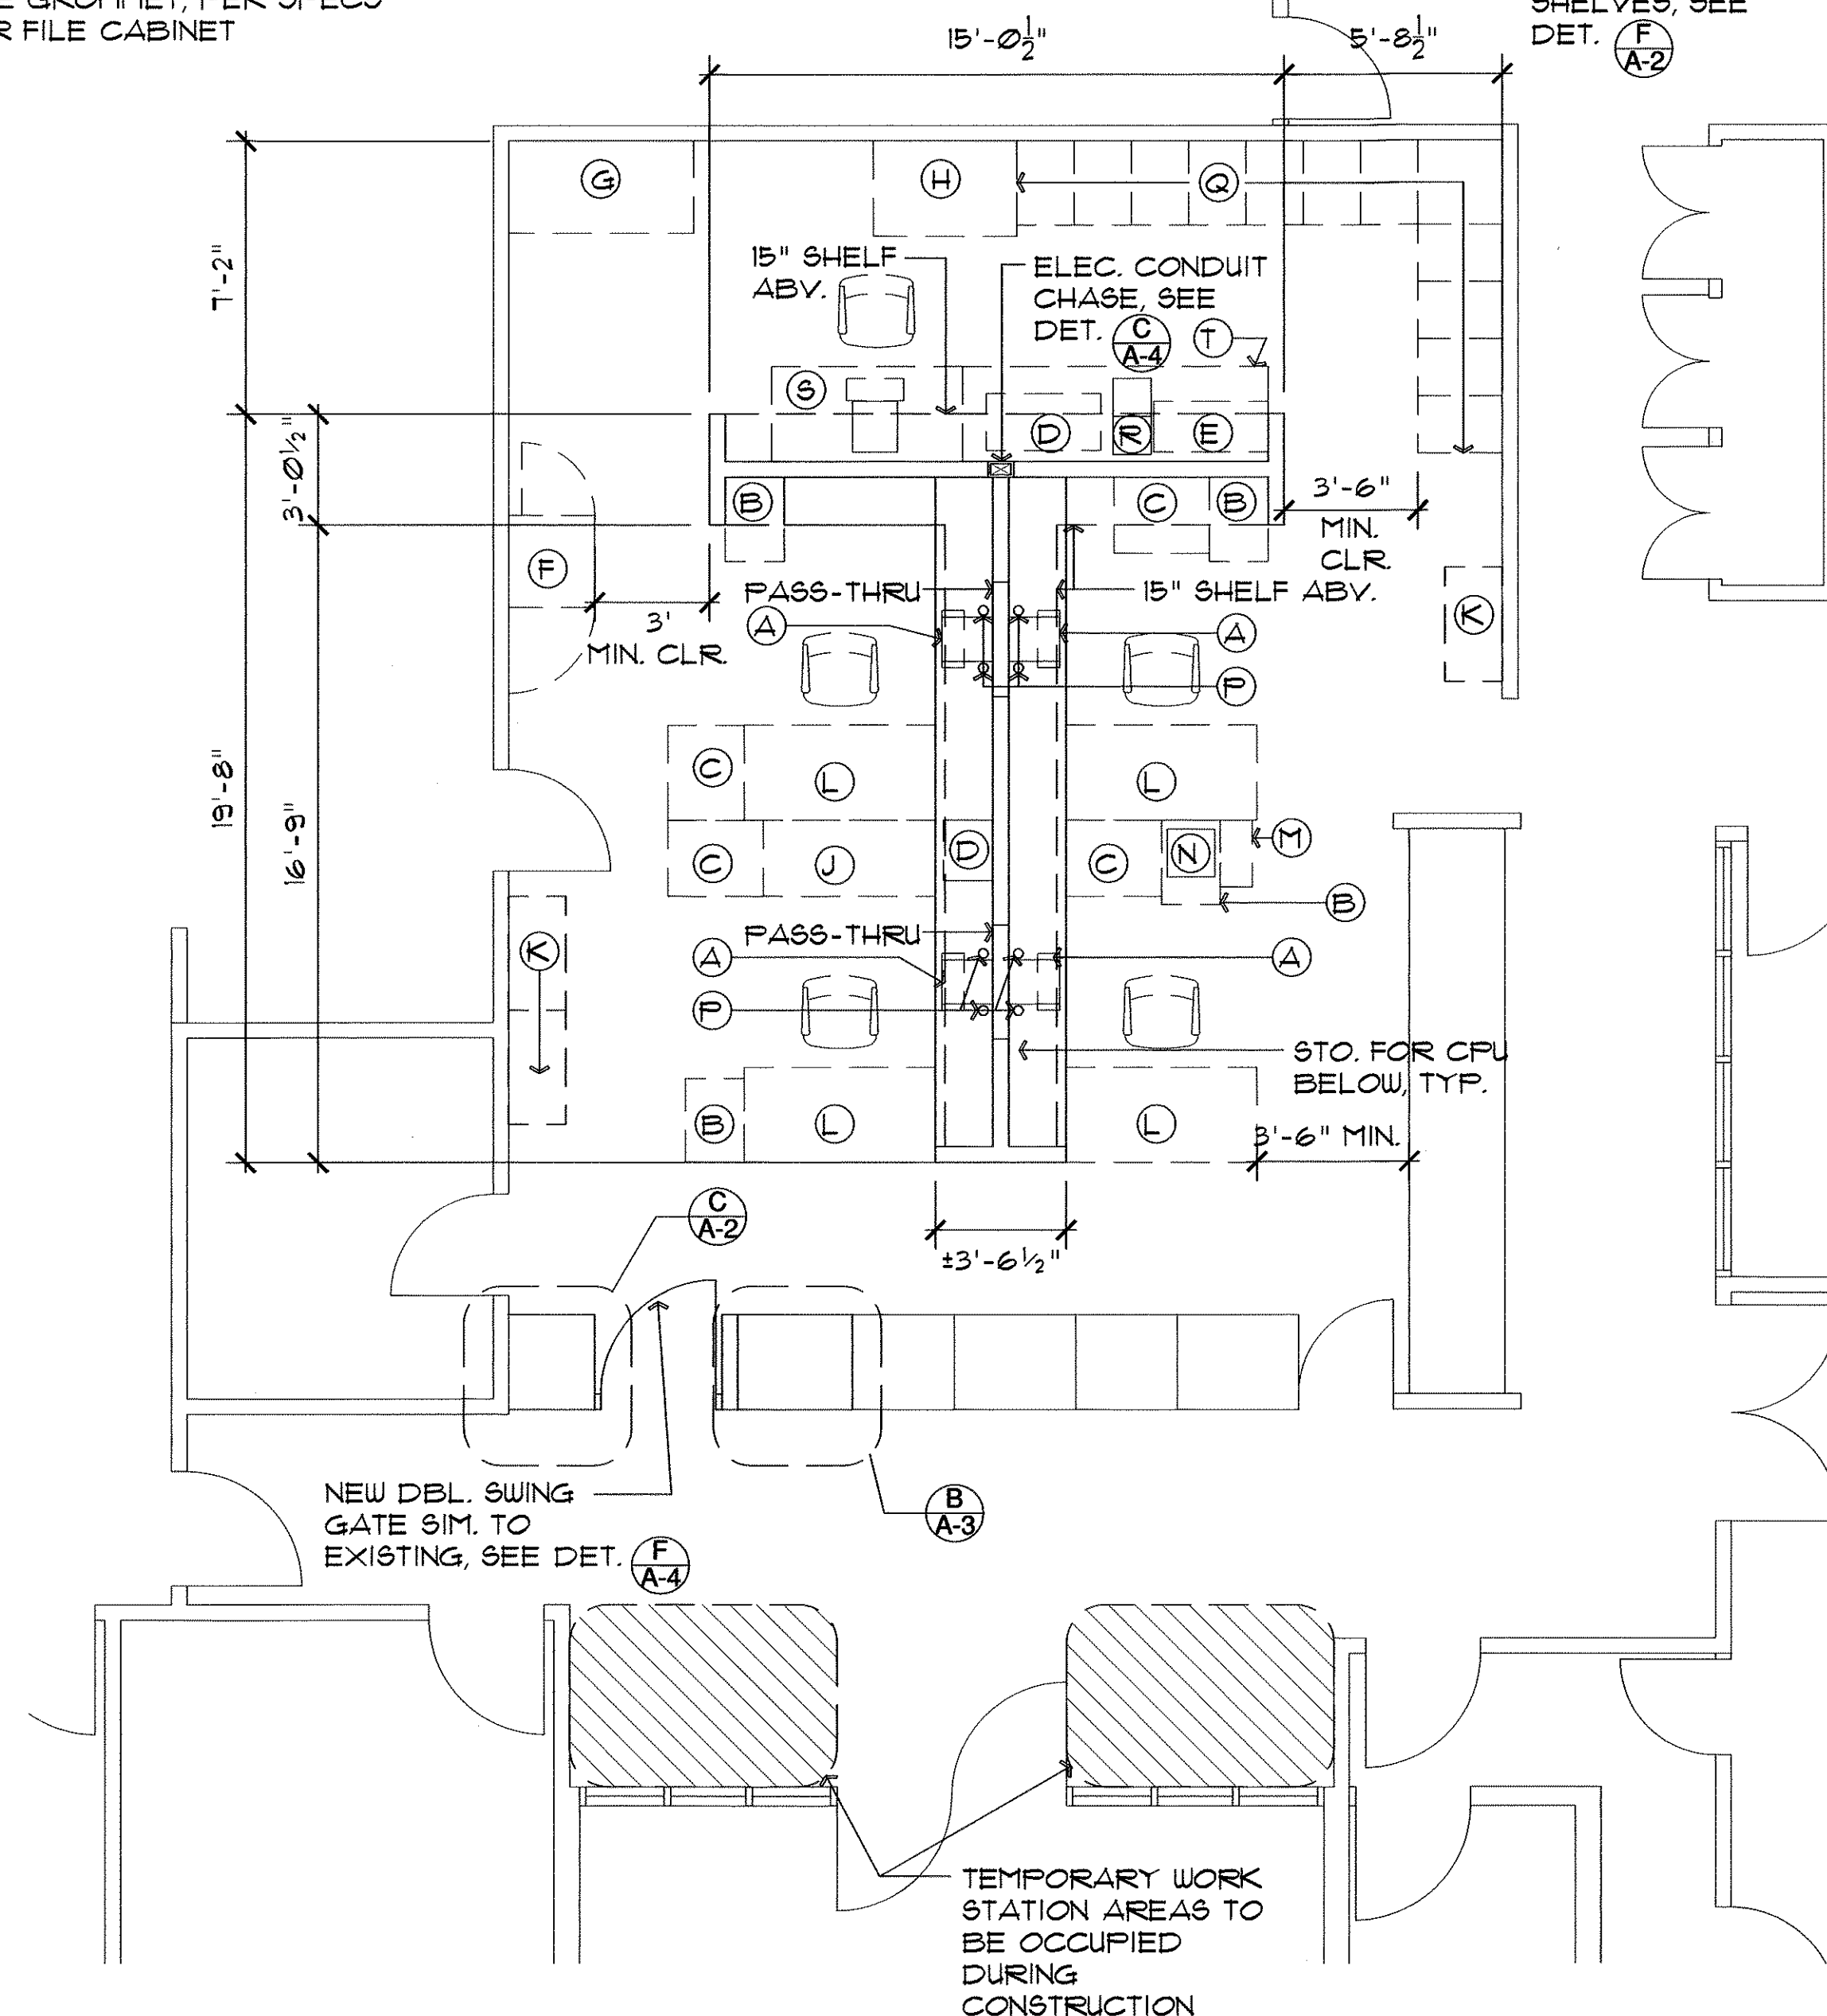

B FLOOR PLAN
A-1 SCALE: 1/4" = 1'-0"

LEGEND

- EXISTING FURNITURE
- NEW FURNITURE
- NEW FIXTURE

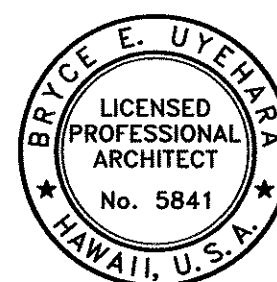


THIS WORK WAS PREPARED BY ME OR UNDER MY SUPERVISION
DUYEHARA


STATE OF HAWAII
DEPARTMENT OF TRANSPORTATION
HIGHWAYS DIVISION
A-1
DEMOLITION PLAN, FLOOR PLAN
MAUI DISTRICT
ADMINISTRATION BUILDING
GENERAL OFFICE RENOVATION
PROJECT NO. HWY-M-04-98M
SCALE: AS NOTED DATE: 5/28/98
SHEET No. 1 OF 4 SHEETS

DATE	REVISION	APP'D.


FED. ROAD DIST. NO.	STATE	PROJ. NO.	FISCAL YEAR	SHEET NO.	TOTAL SHEETS
MAUI	HAW.	HWY-M-04-98M	1998	6	9

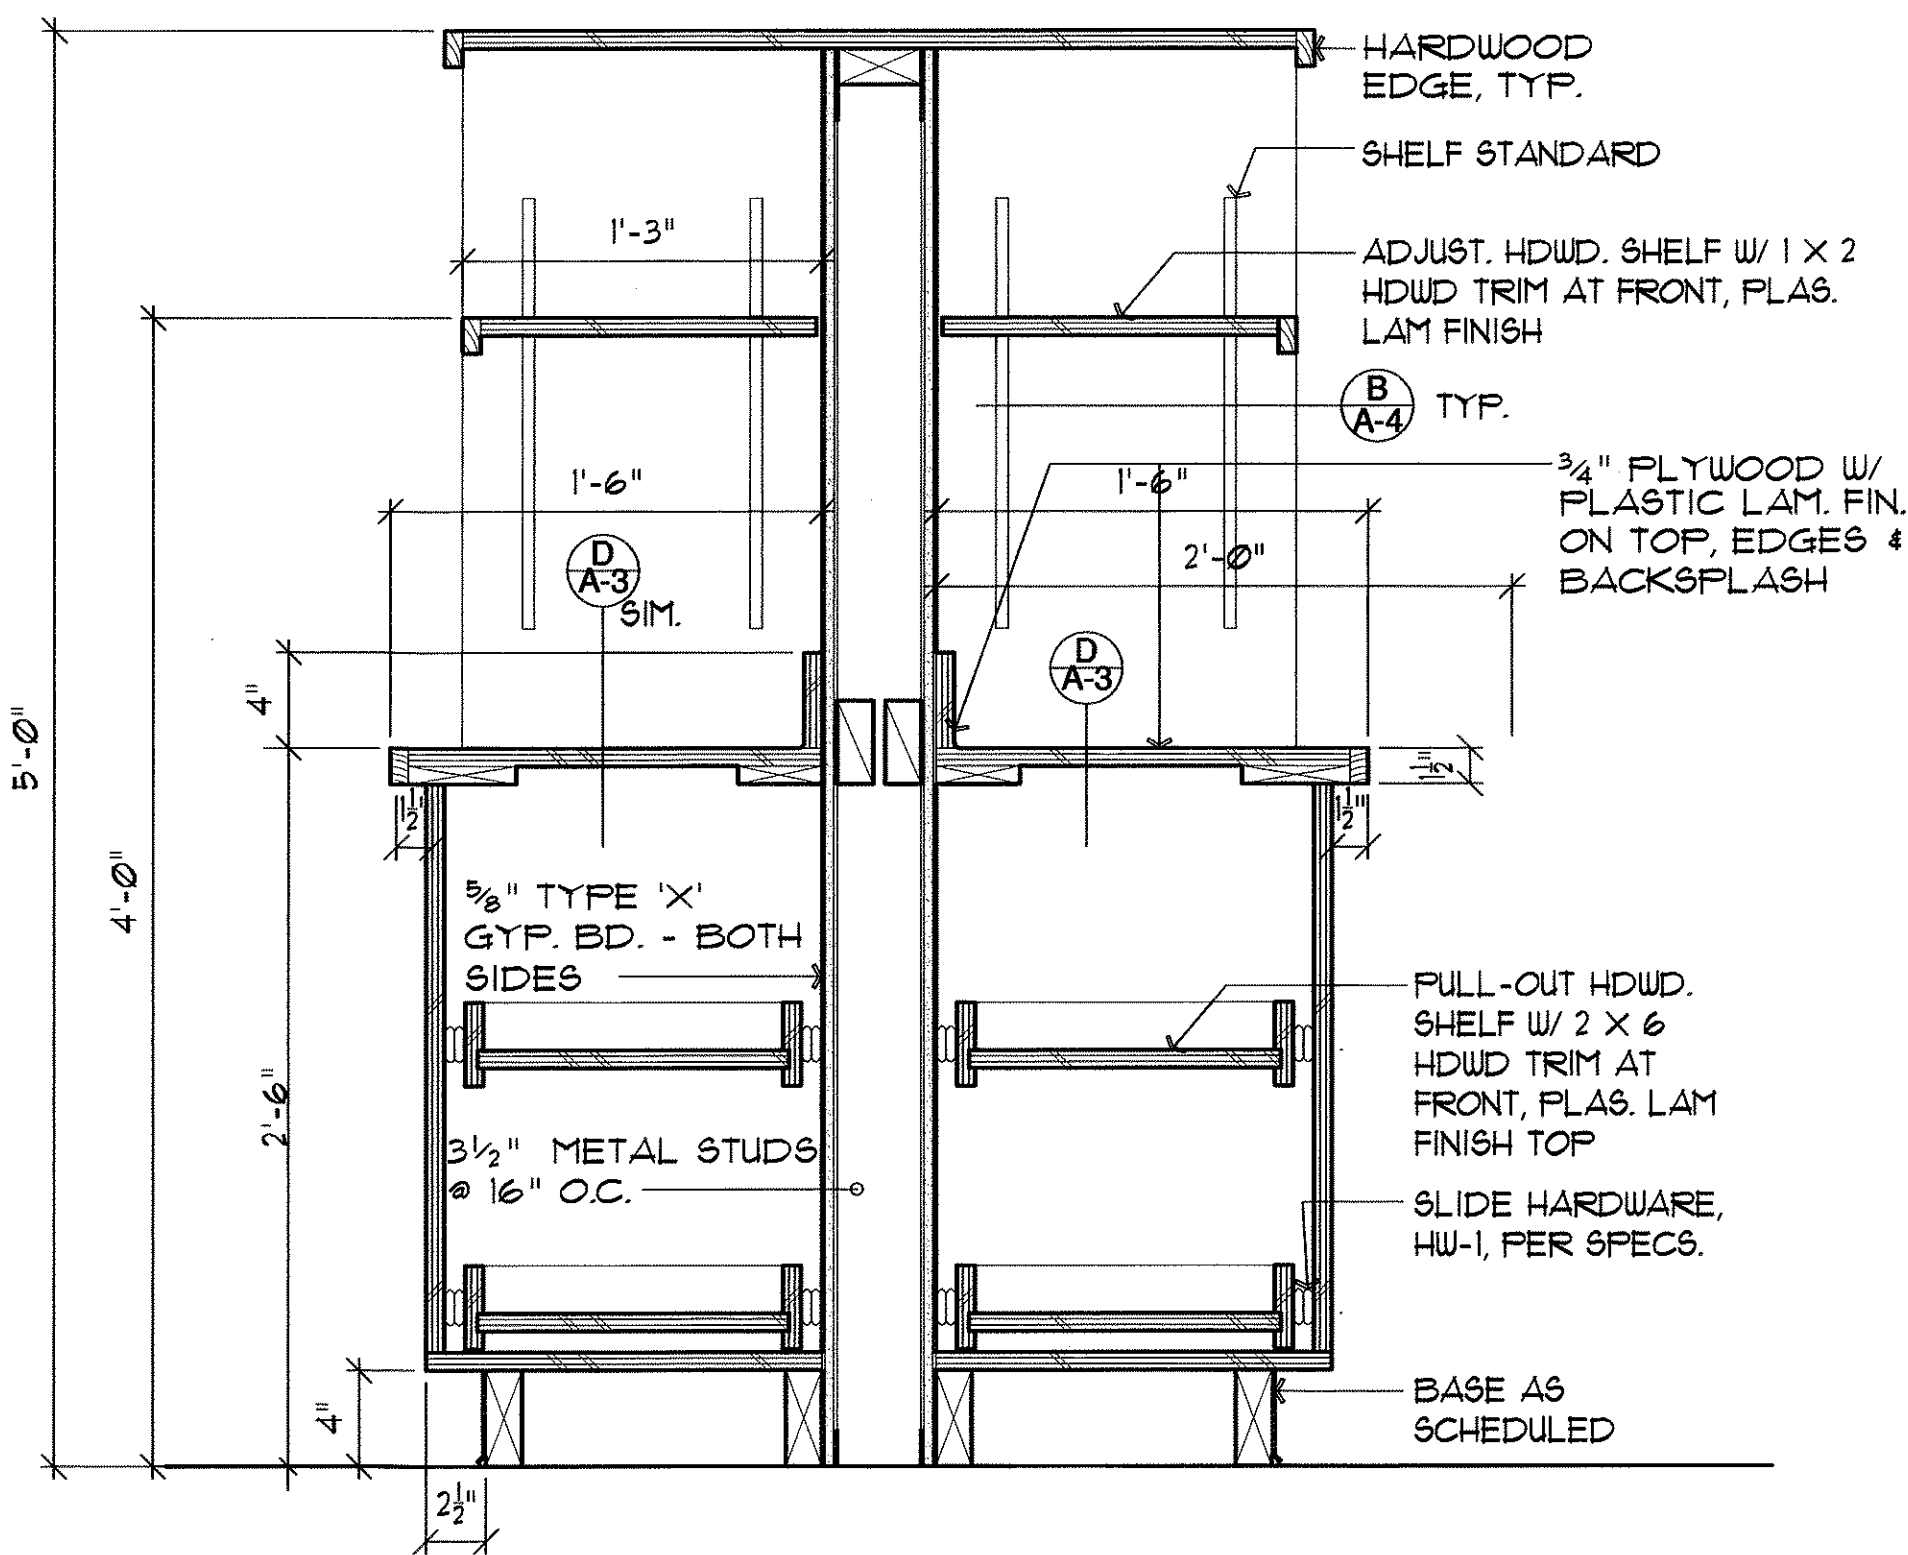


A-3 CABINET DETAIL
SCALE: 1 1/2" = 1'-0" DET-CAB.dwg

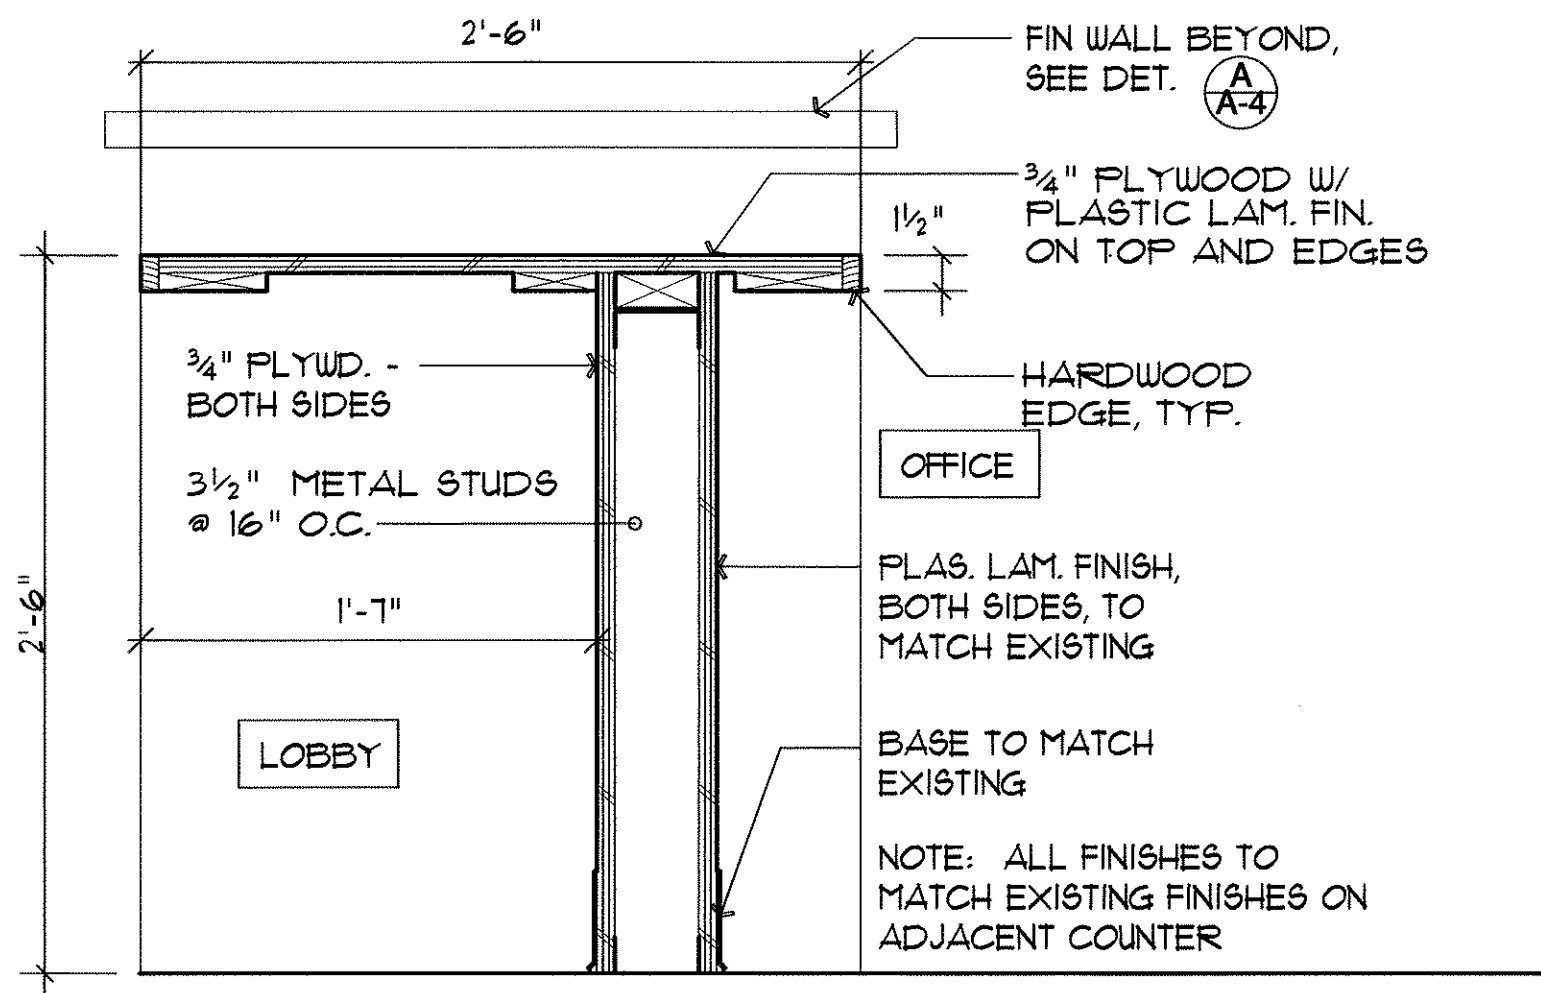


B-3 FRONT COUNTER DETAIL
SCALE: 1 1/2" = 1'-0" DET-COUNT2.dwg

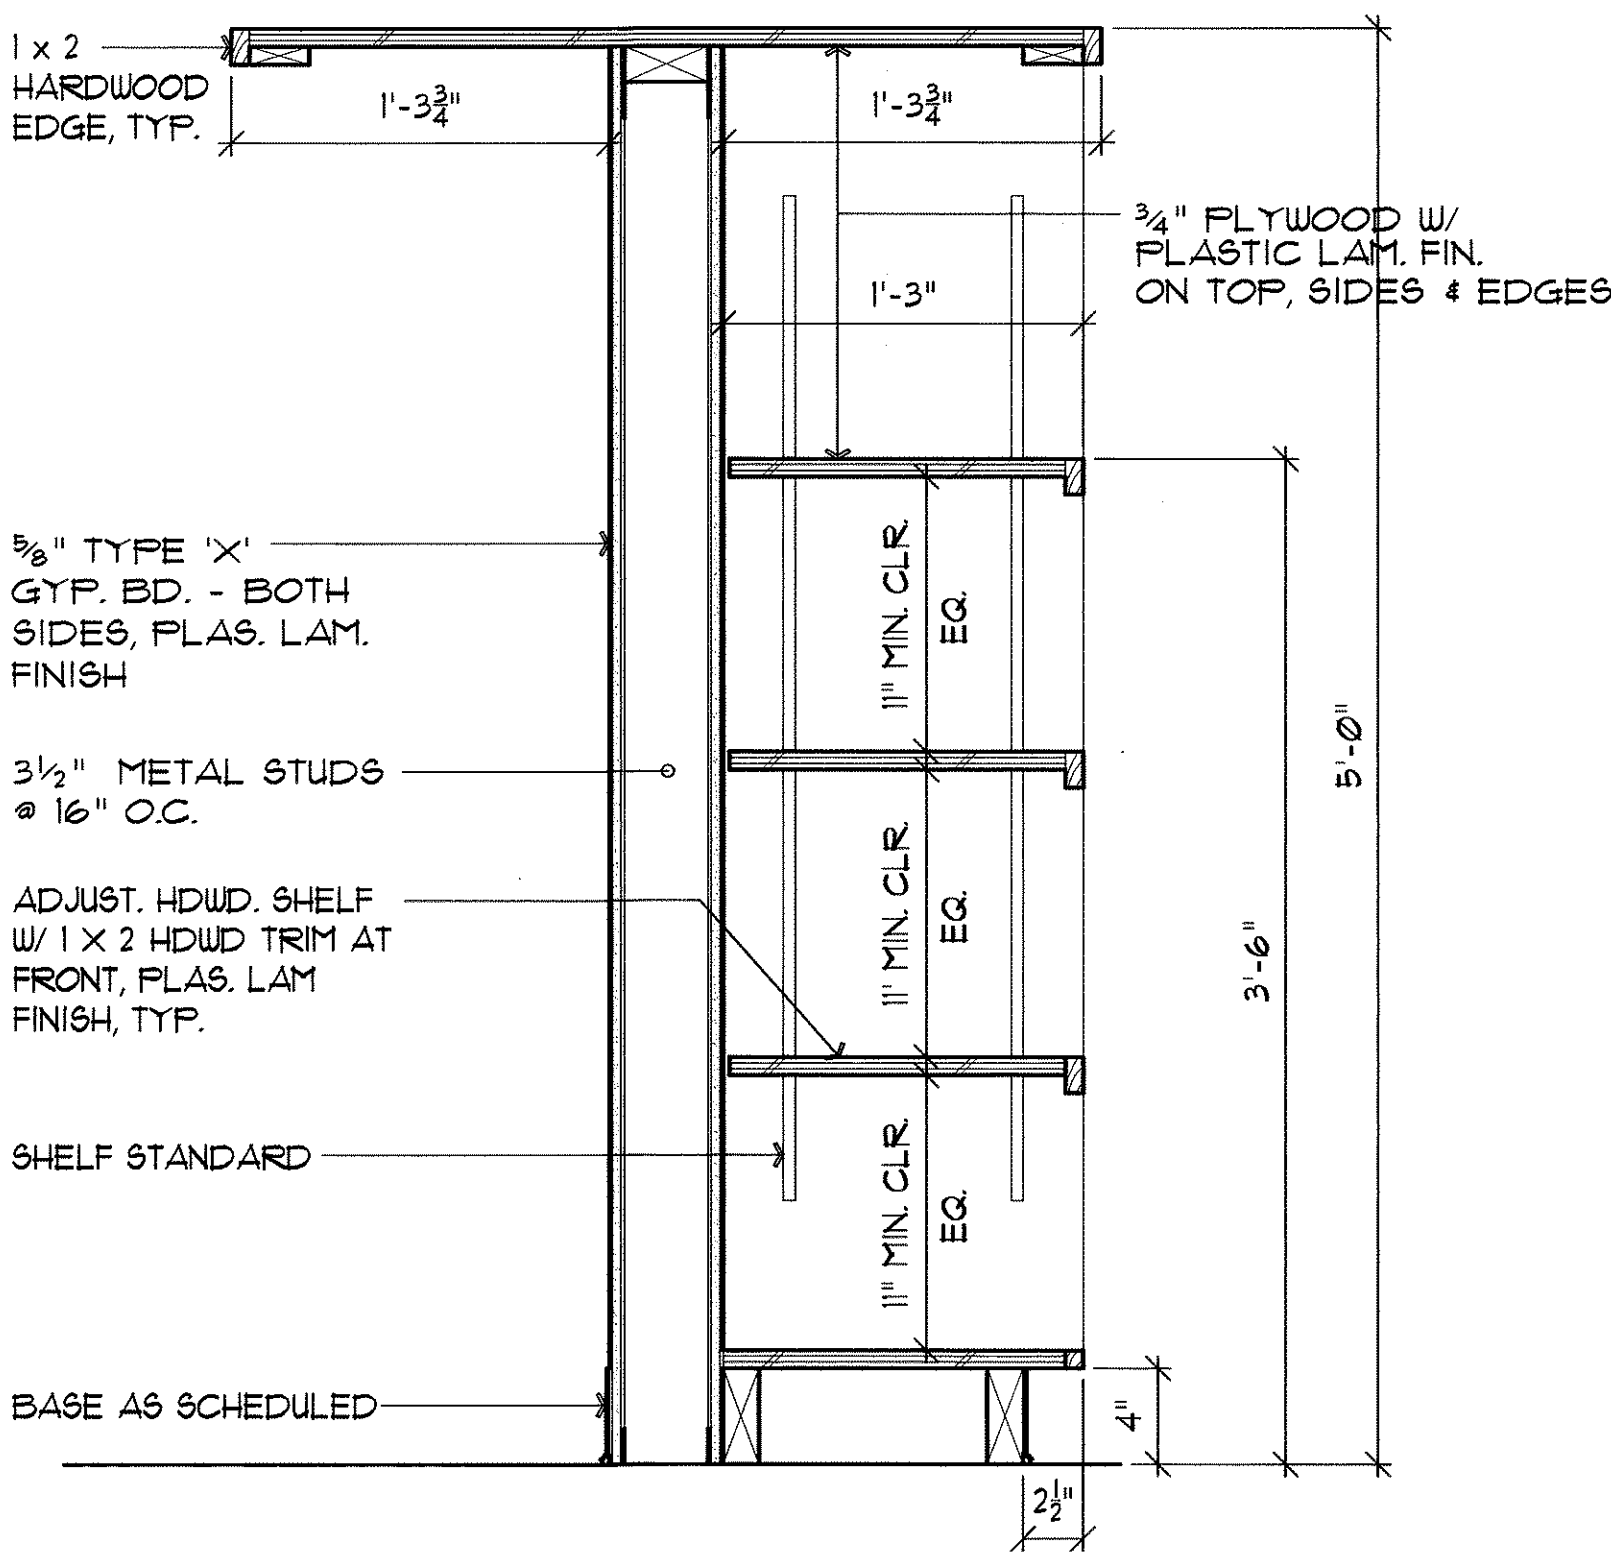


C-3 CASE DETAIL
SCALE: 1 1/2" = 1'-0" DET-CASE.dwg

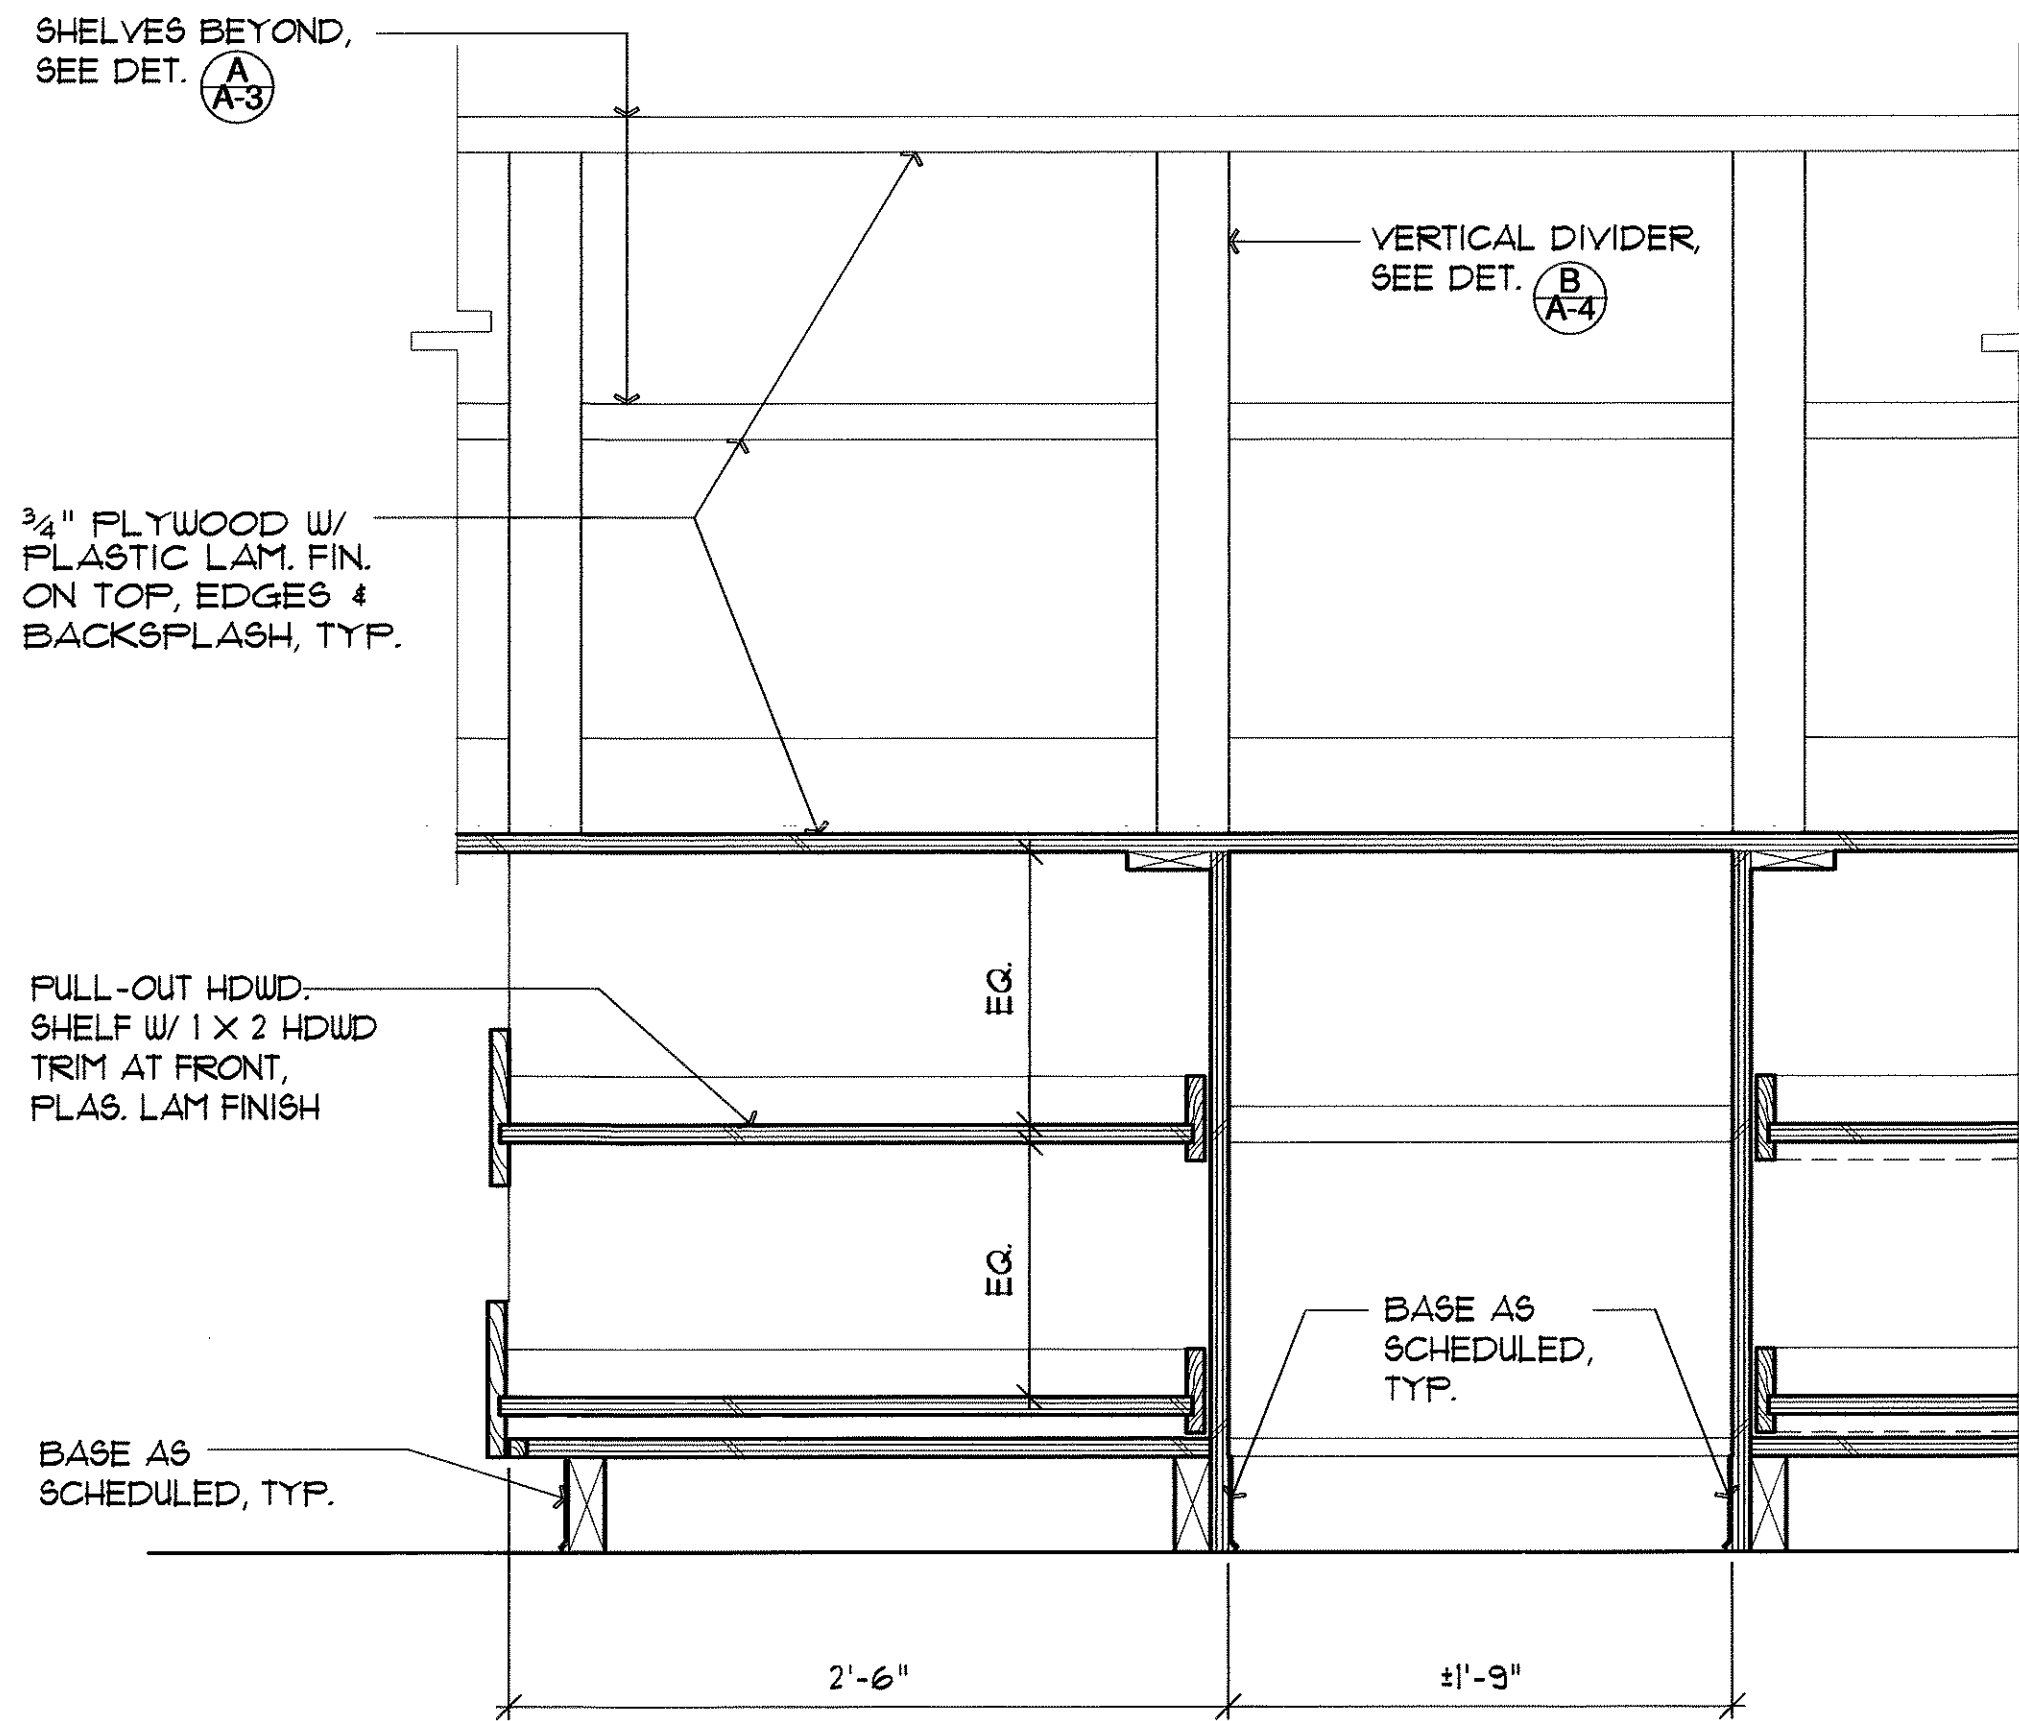

D-3 CABINET DETAIL
SCALE: 1 1/2" = 1'-0" DET-CAB3.dwg

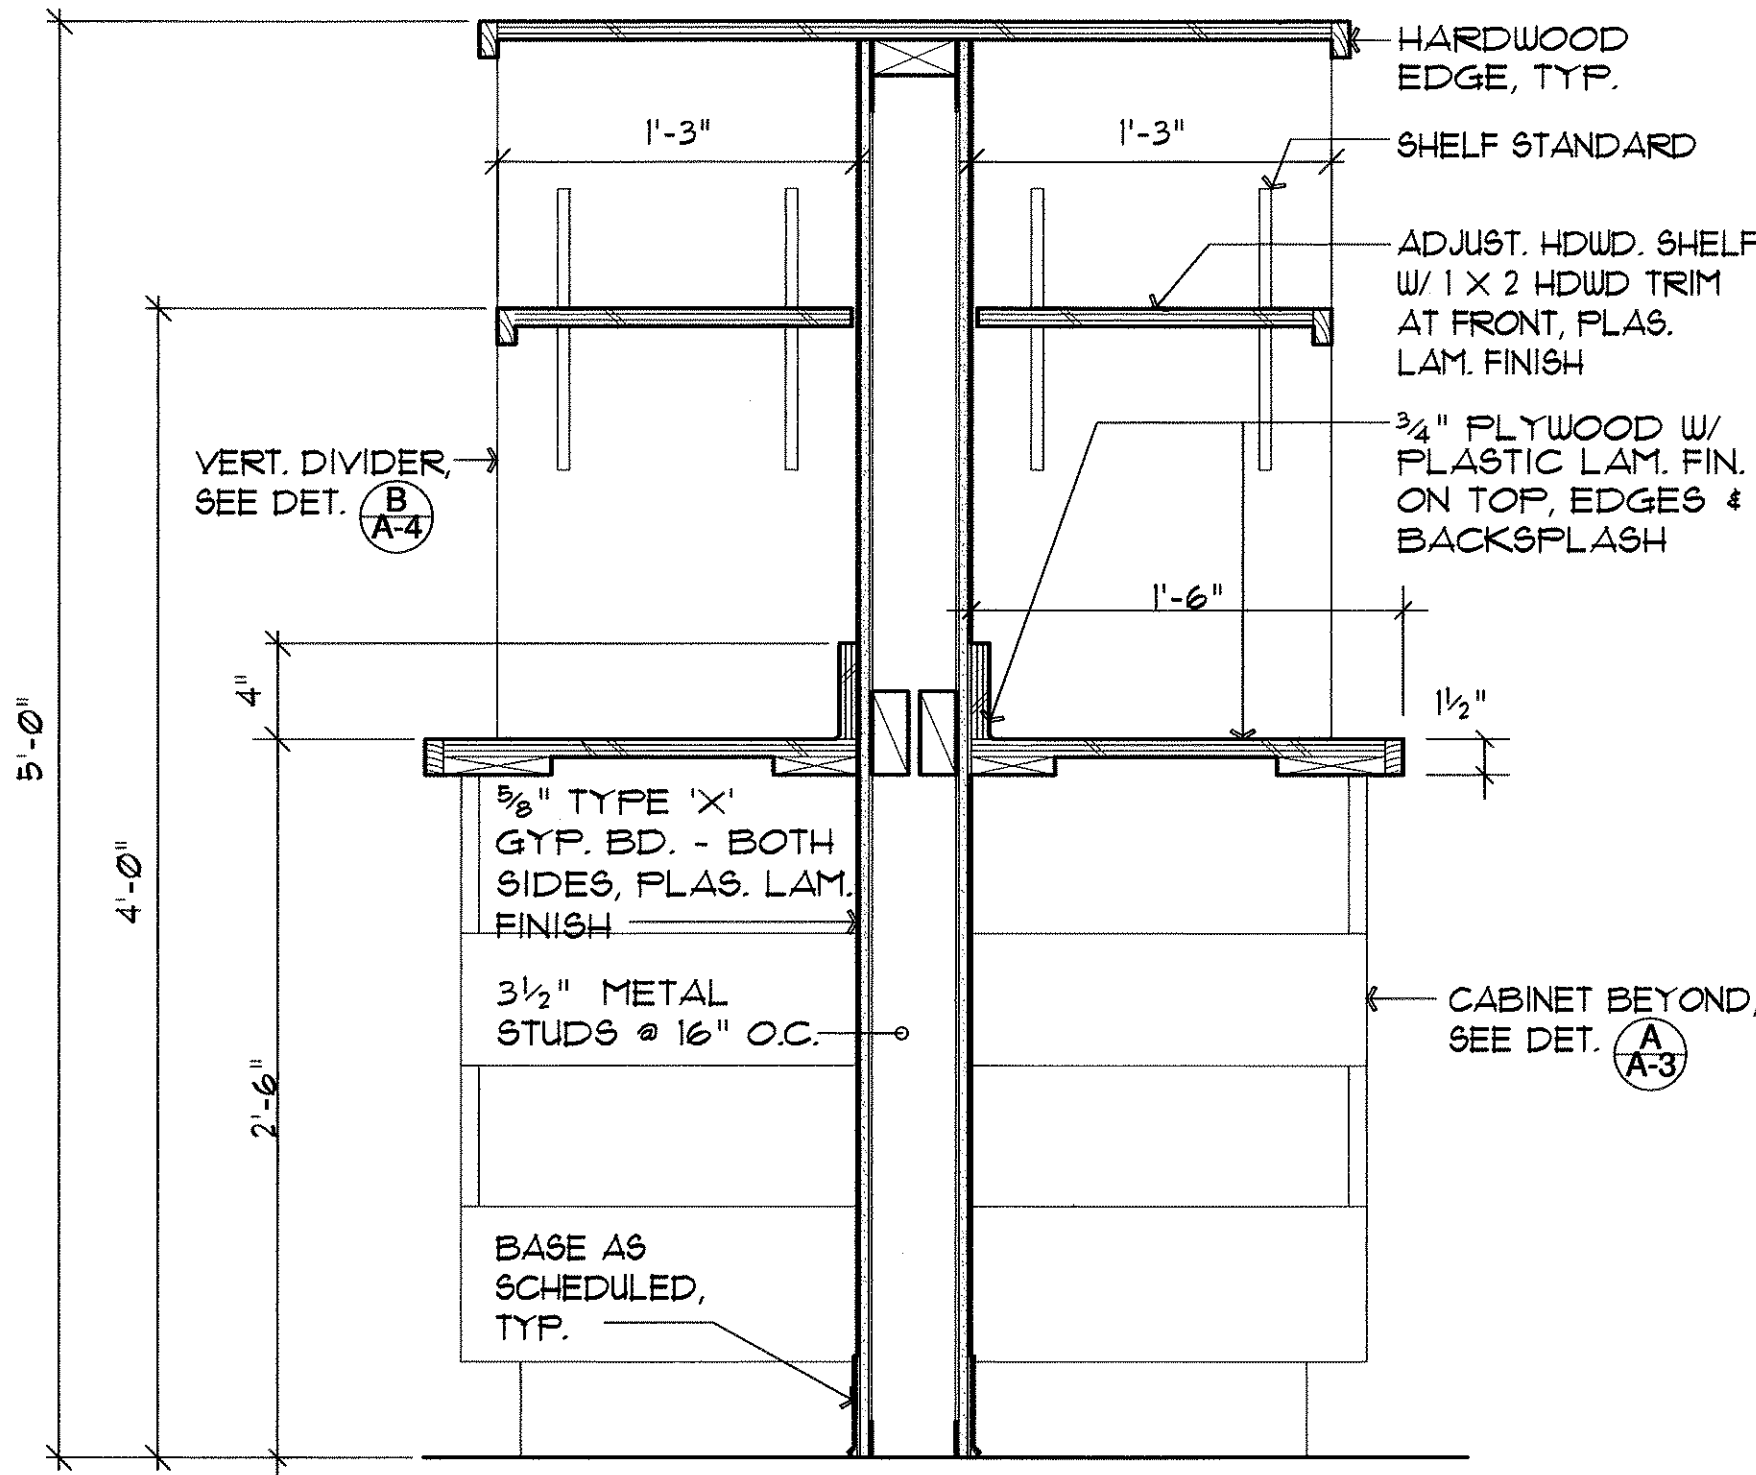


E-3 COUNTER DETAIL
SCALE: 1 1/2" = 1'-0" DET-COUNT.dwg

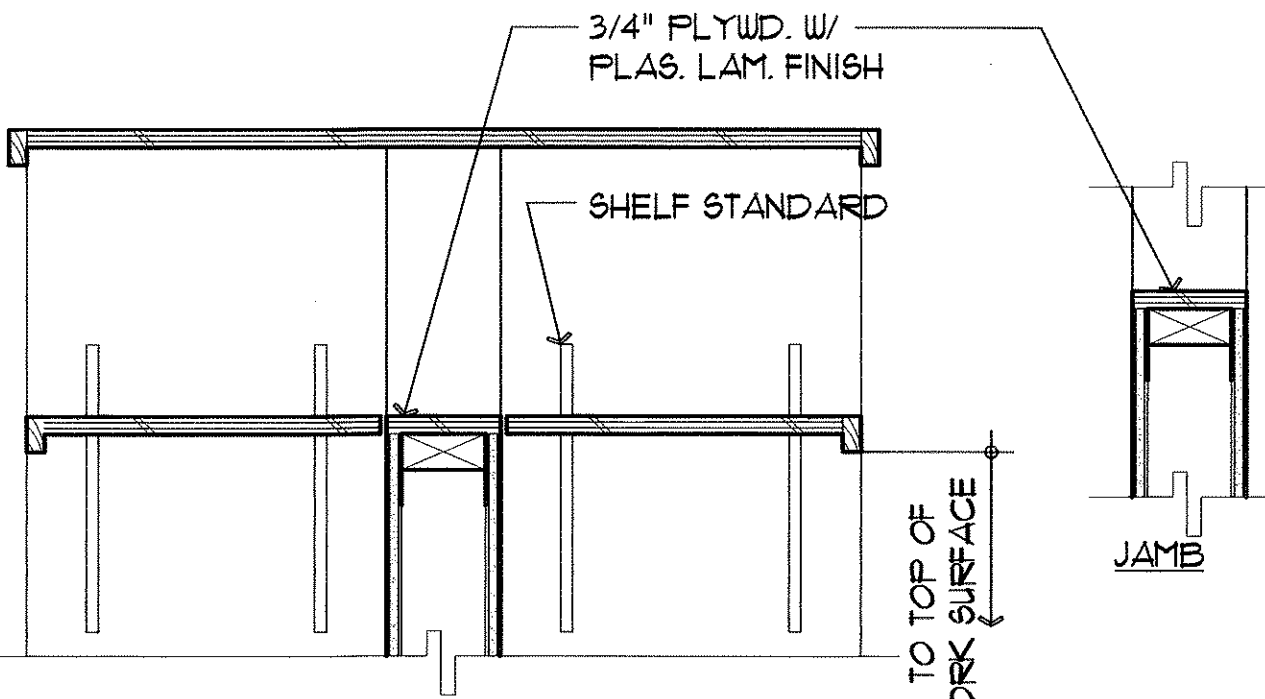

F-3 PASS-THRU DETAIL
SCALE: 1 1/2" = 1'-0" DET-PASS.dwg

DATE	_____
DESIGNED BY	_____
DRAWN BY	_____
CHECKED BY	_____
IN CHARGE	_____
NO.	_____

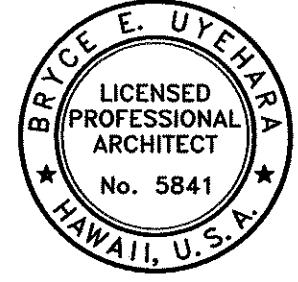


THIS WORK WAS PREPARED BY
MEMBER OF THE ARCHITECTURAL
FIRM OF
BRUCE E. UYEHARA
ARCHITECTS


STATE OF HAWAII
DEPARTMENT OF TRANSPORTATION
HIGHWAYS DIVISION
A-3
DETAILS
MAUI DISTRICT
ADMINISTRATION BUILDING
GENERAL OFFICE RENOVATION
PROJECT NO. HWY-M-04-98M
SCALE: AS NOTED DATE: 5/28/98

DATE	REVISION	APP'D.	SHEET No.	3	OF	4	SHEETS
------	----------	--------	-----------	---	----	---	--------



FED. ROAD DIST. NO.	STATE	PROJ. NO.	FISCAL YEAR	SHEET NO.	TOTAL SHEETS
MAUI	HAW.	HWY-M-04-98M	1998	7	9

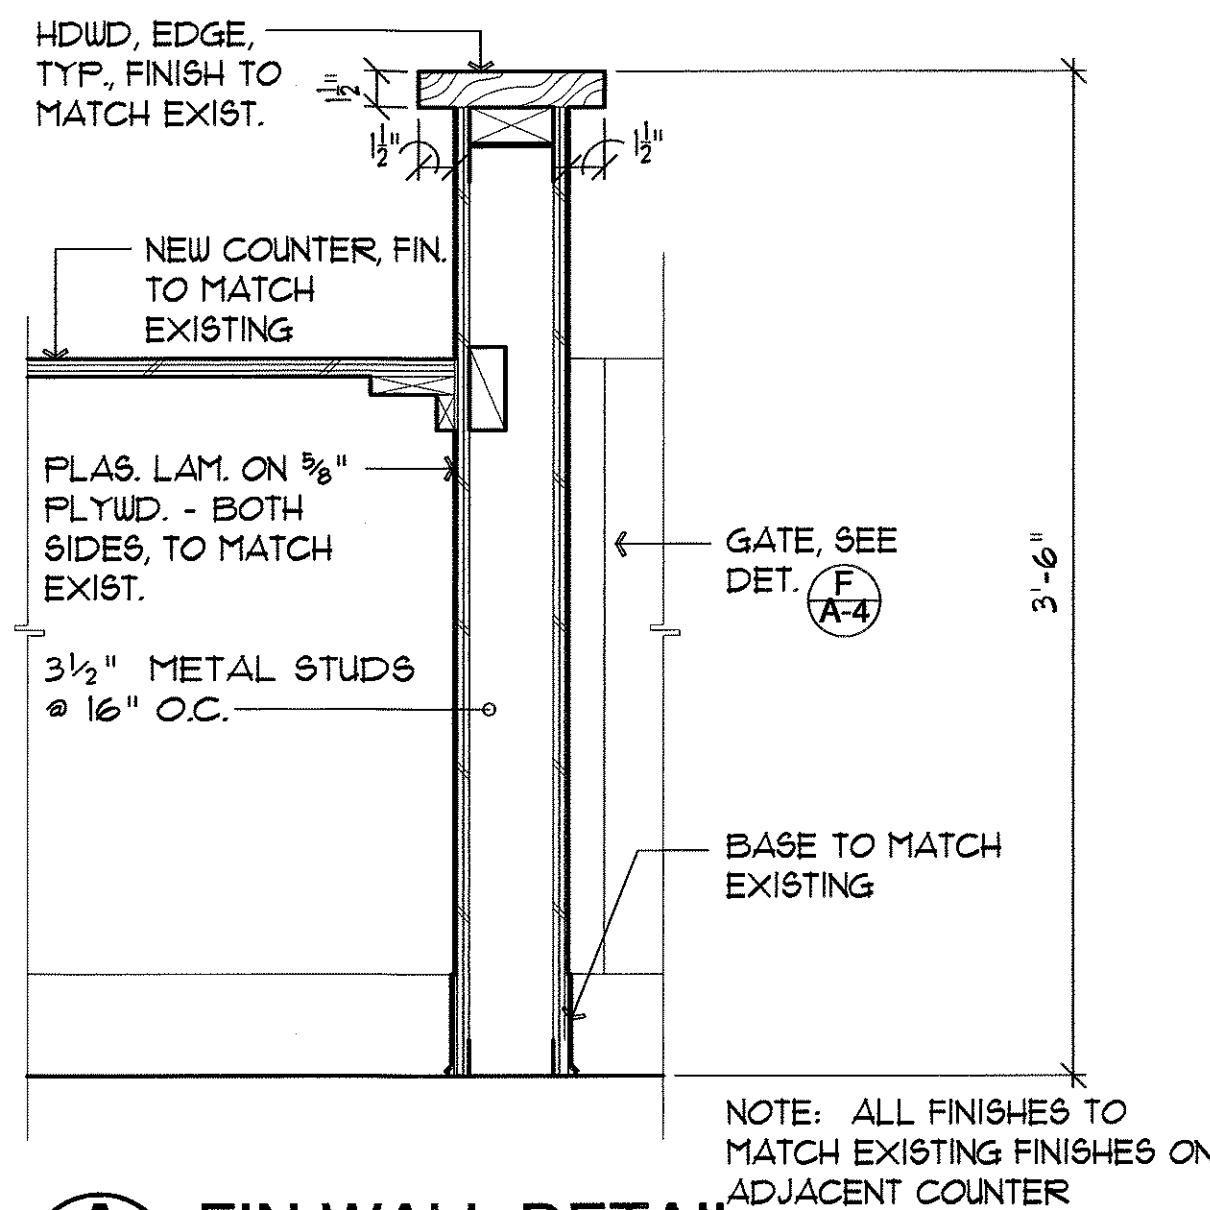


A FIN WALL DETAIL
A-4 SCALE: 1 1/2" = 1'-0" DET-FIN.dwg

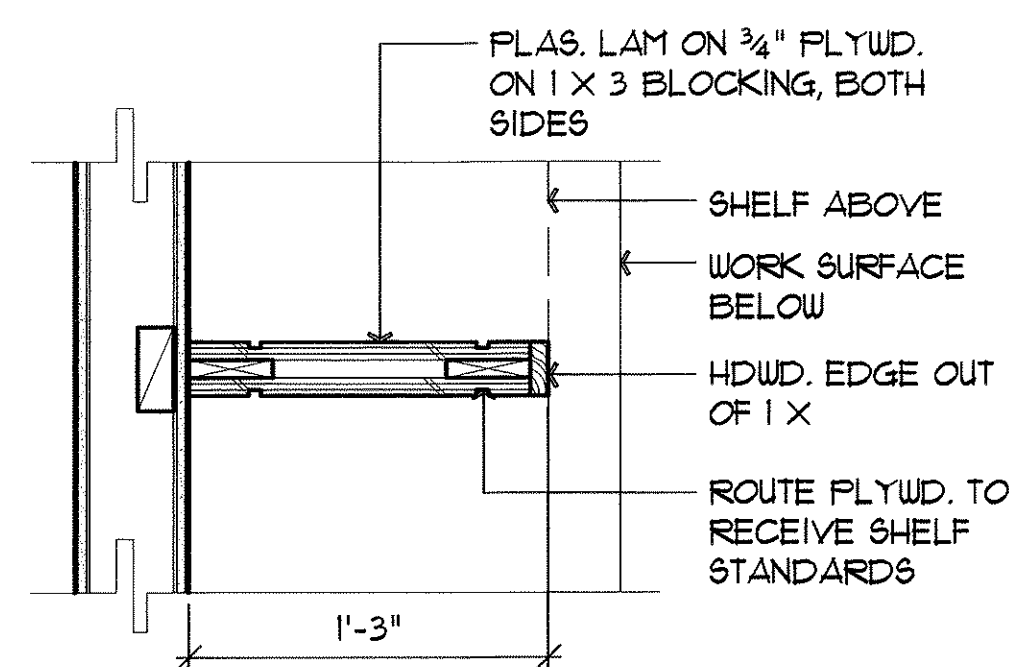


B VERTICAL DIVIDER DETAIL
A-4 SCALE: 1 1/2" = 1'-0" DET-PART.dwg

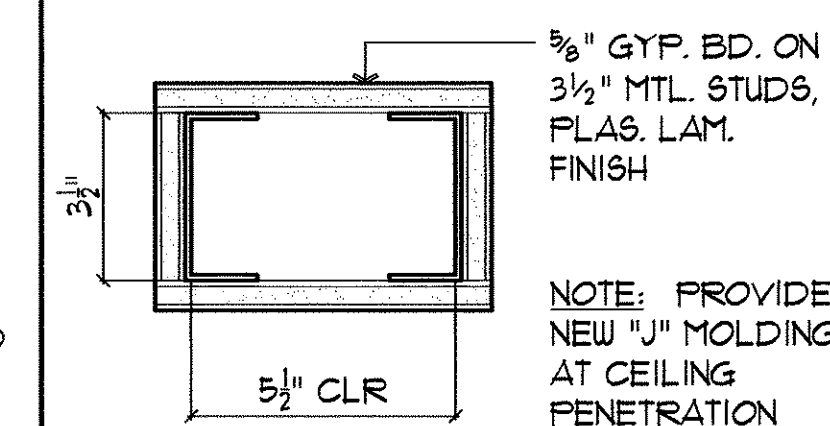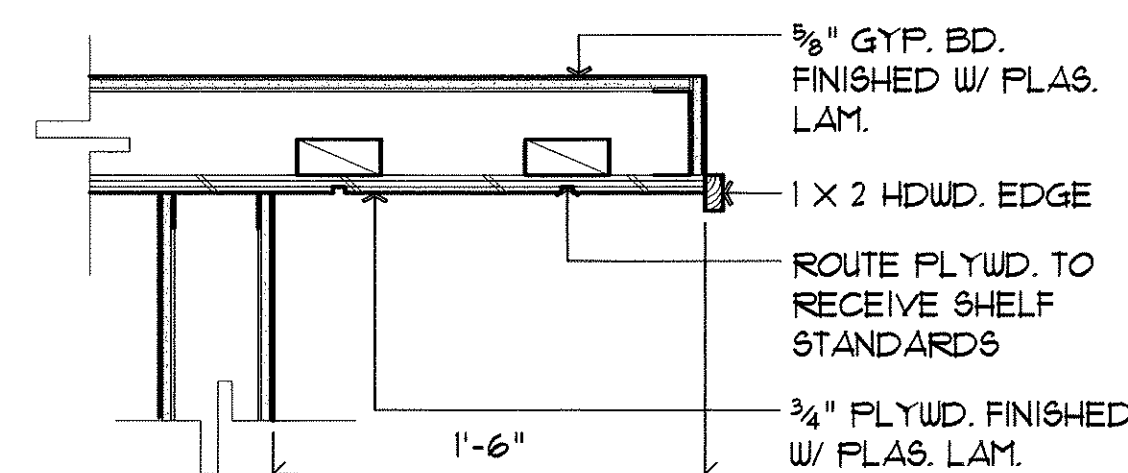


C SEC. THRU CHASE
A-4 SCALE: 3" = 1'-0" DET-CHS.dwg

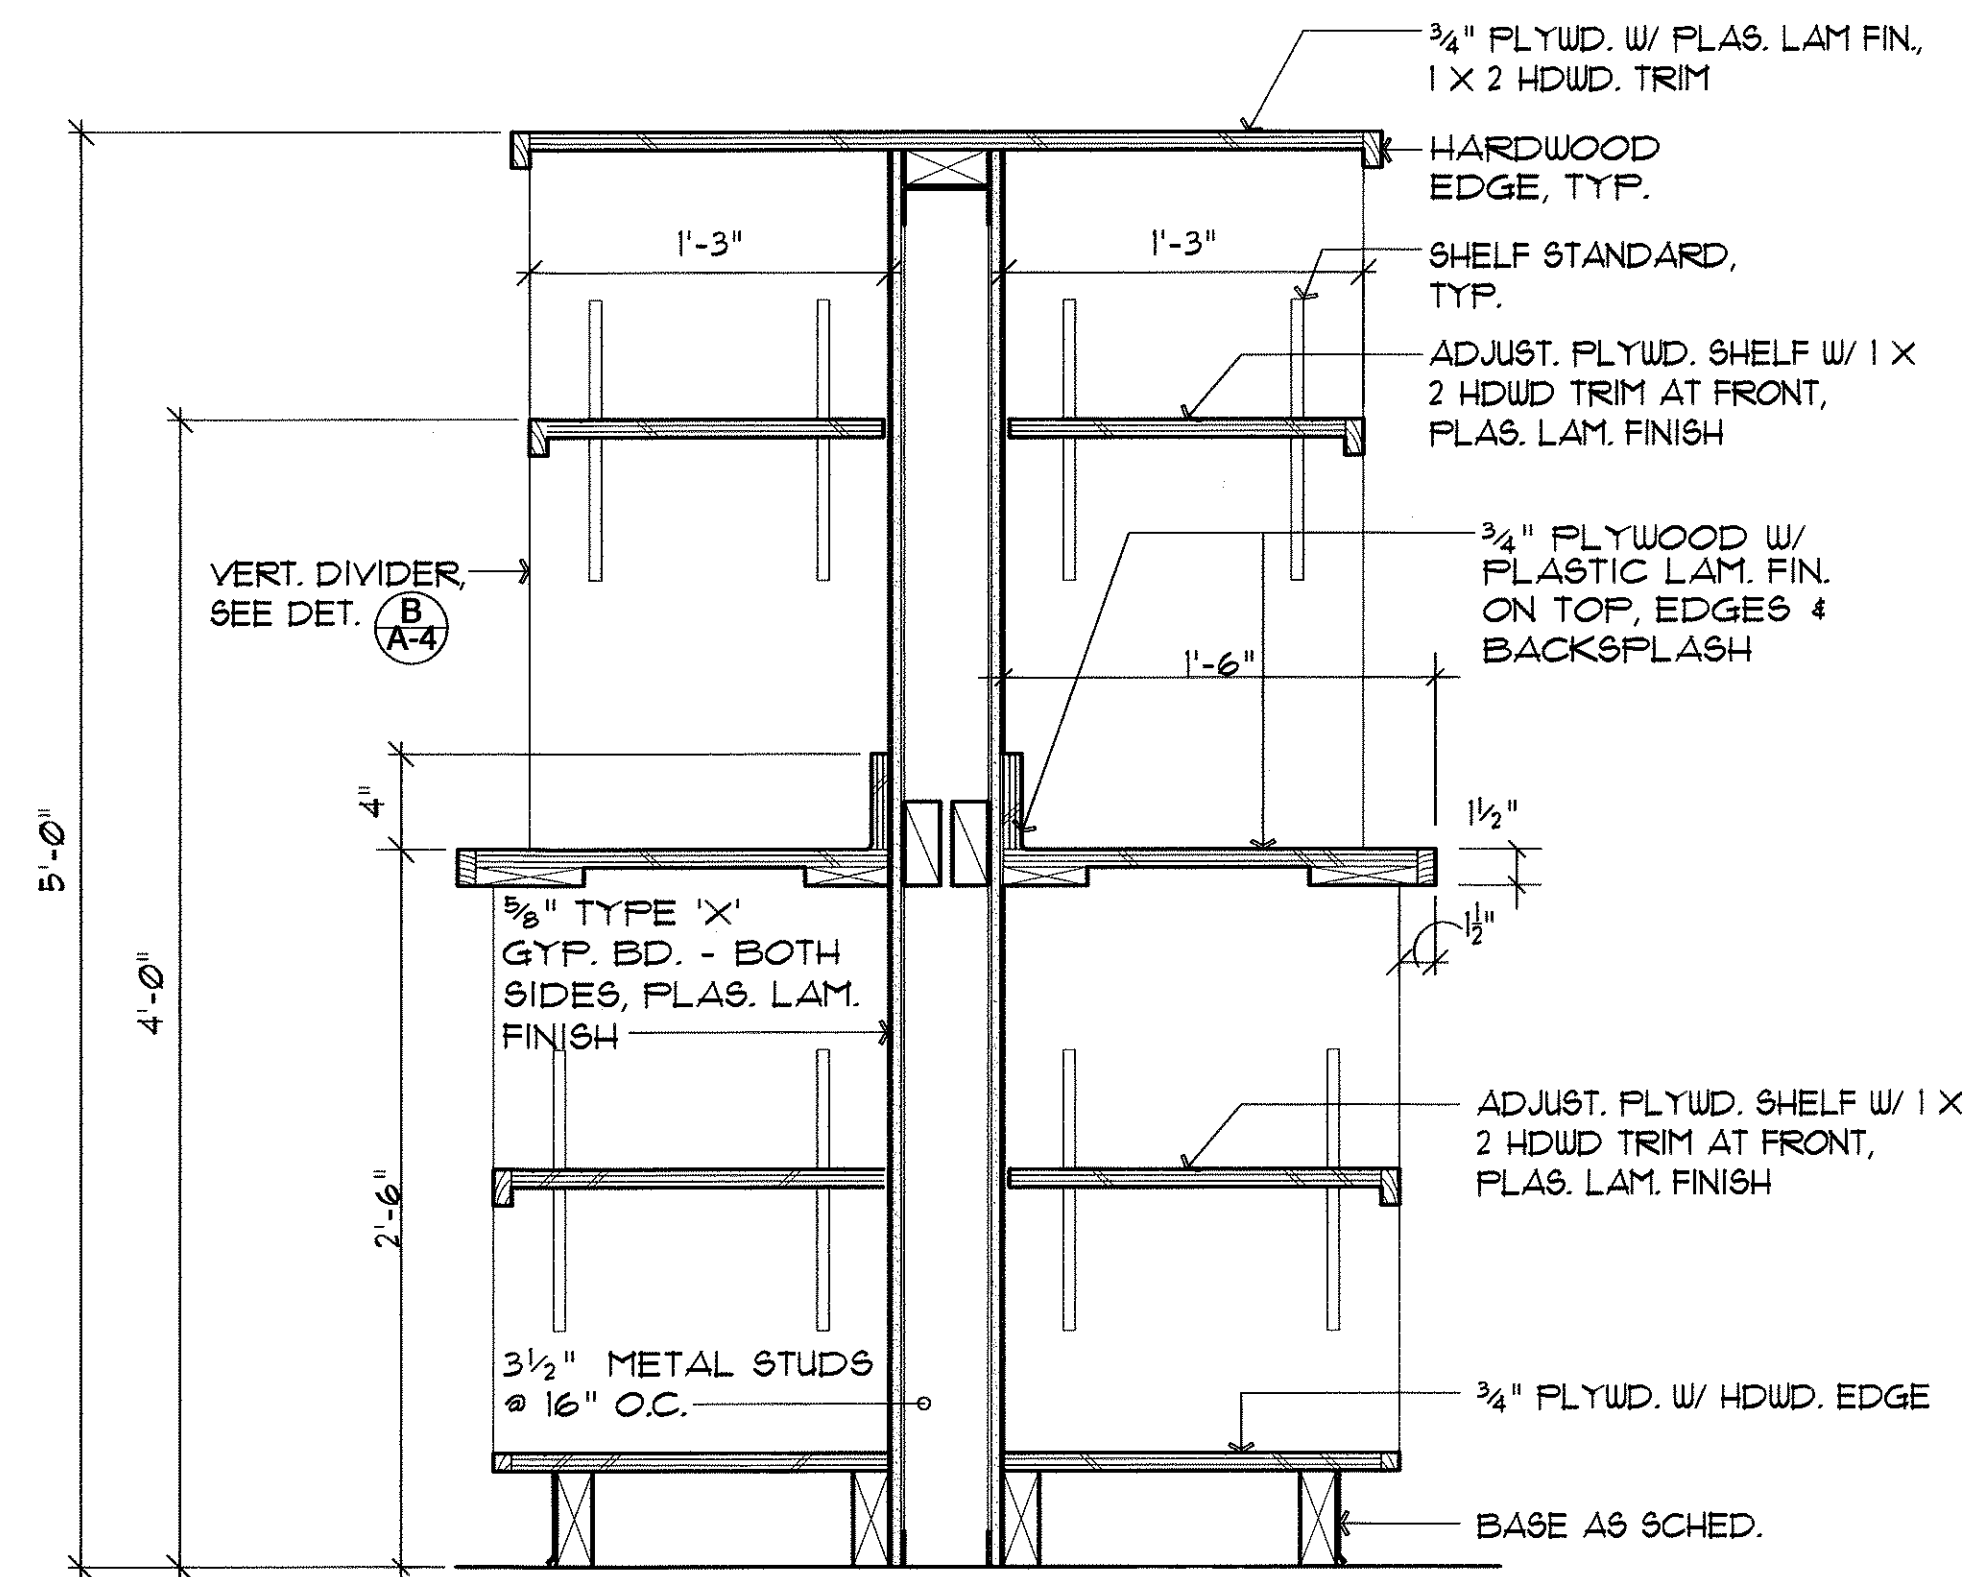

D COUNTER DETAIL
A-4 SCALE: 1 1/2" = 1'-0" DET-COUNT3.dwg

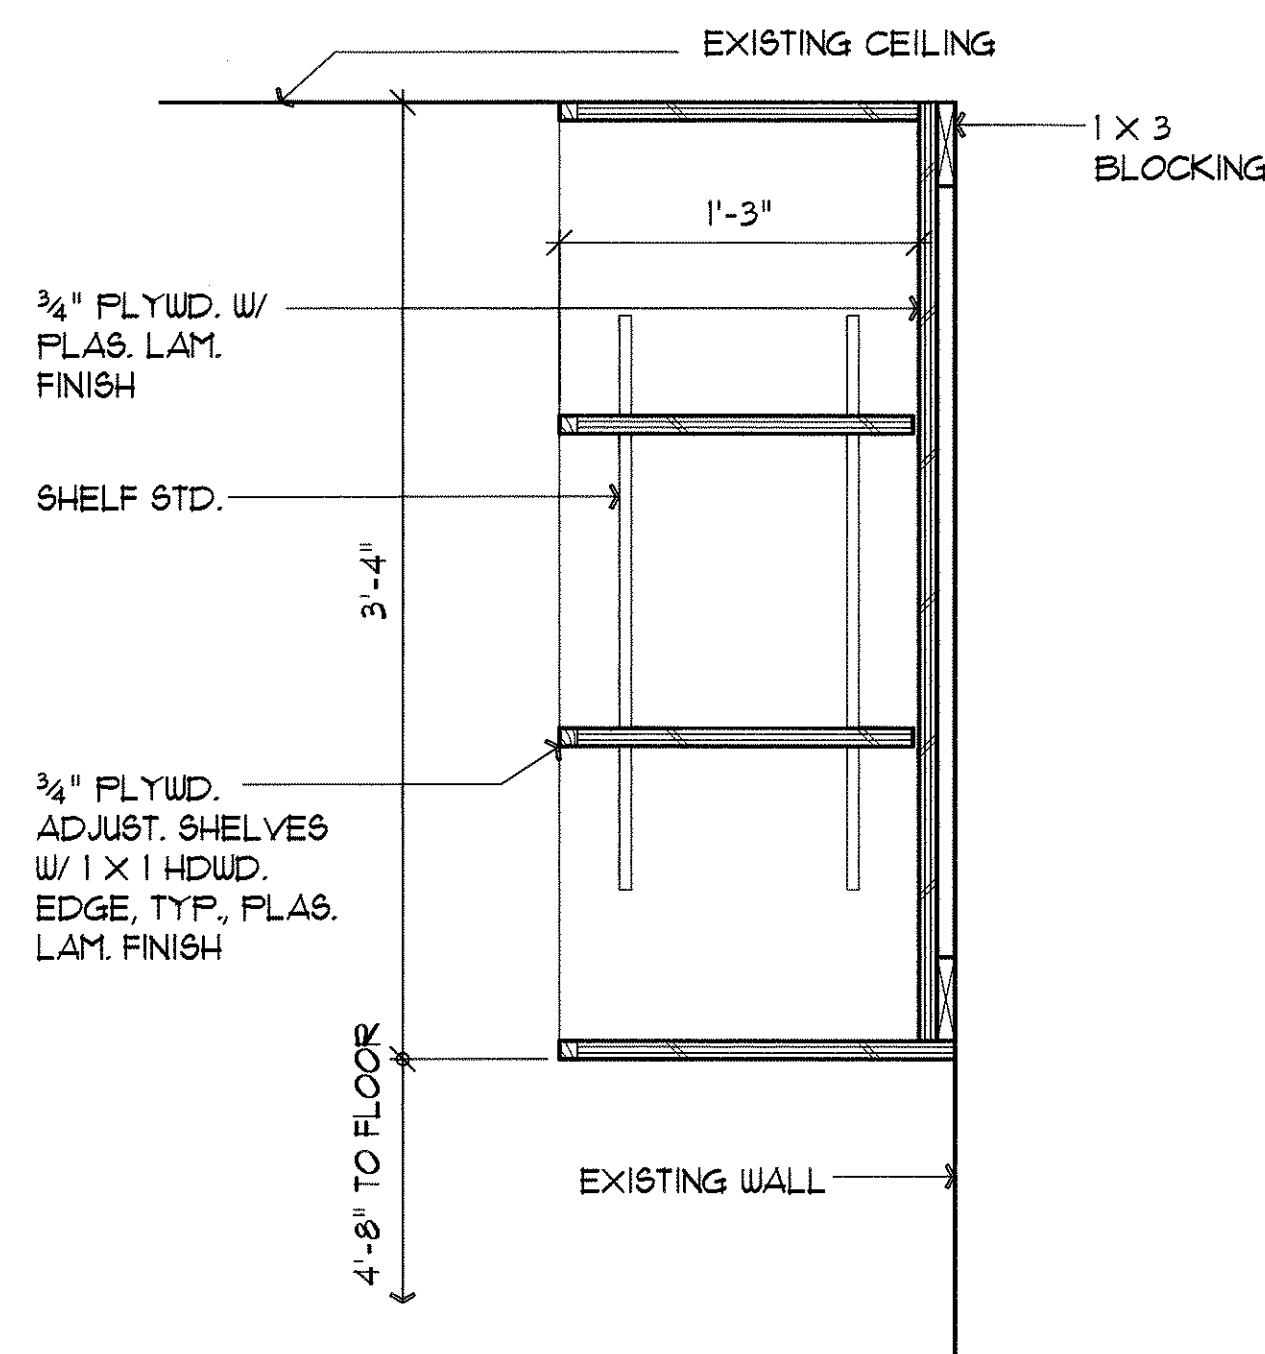


E SHELF DETAIL
A-4 SCALE: 1 1/2" = 1'-0" DET-SHLF.dwg

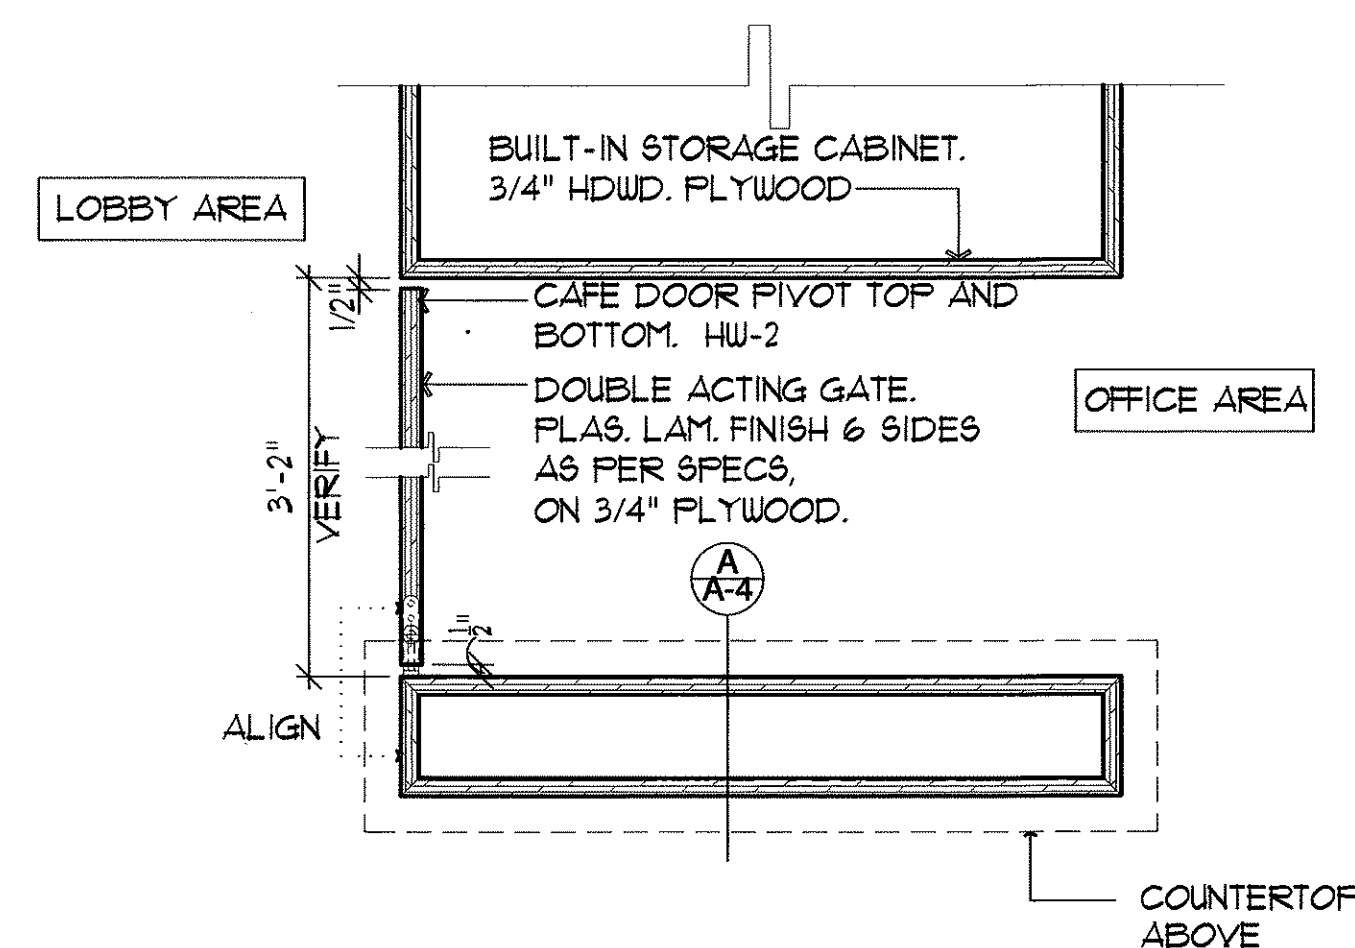

F GATE DETAIL
A-4 SCALE: 1 1/2" = 1'-0" DET-GATE.dwg

ORIGINAL PLAN	DATE
DESIGNED BY	
NOTED BY	
CHECKED BY	
DATE	

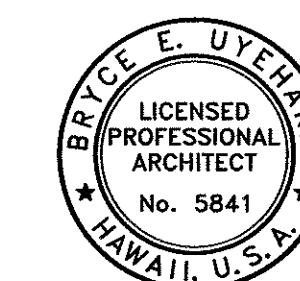

THIS WORK WAS PREPARED BY ME OR UNDER MY SUPERVISION

STATE OF HAWAII
DEPARTMENT OF TRANSPORTATION
HIGHWAYS DIVISION
A-4
DETAILS
MAUI DISTRICT
ADMINISTRATION BUILDING
GENERAL OFFICE RENOVATION
PROJECT NO. HWY-M-04-98M
SCALE: AS NOTED DATE: 5/28/98

DATE	REVISION	APP'D.
------	----------	--------

SHEET No. 4 OF 4 SHEETS