




FED. ROAD DIST. NO.	STATE	PROJ. NO.	FISCAL YEAR	SHEET NO.	TOTAL SHEETS
HAWAII	HAW.	HWY-M-05-98	2002	40	99

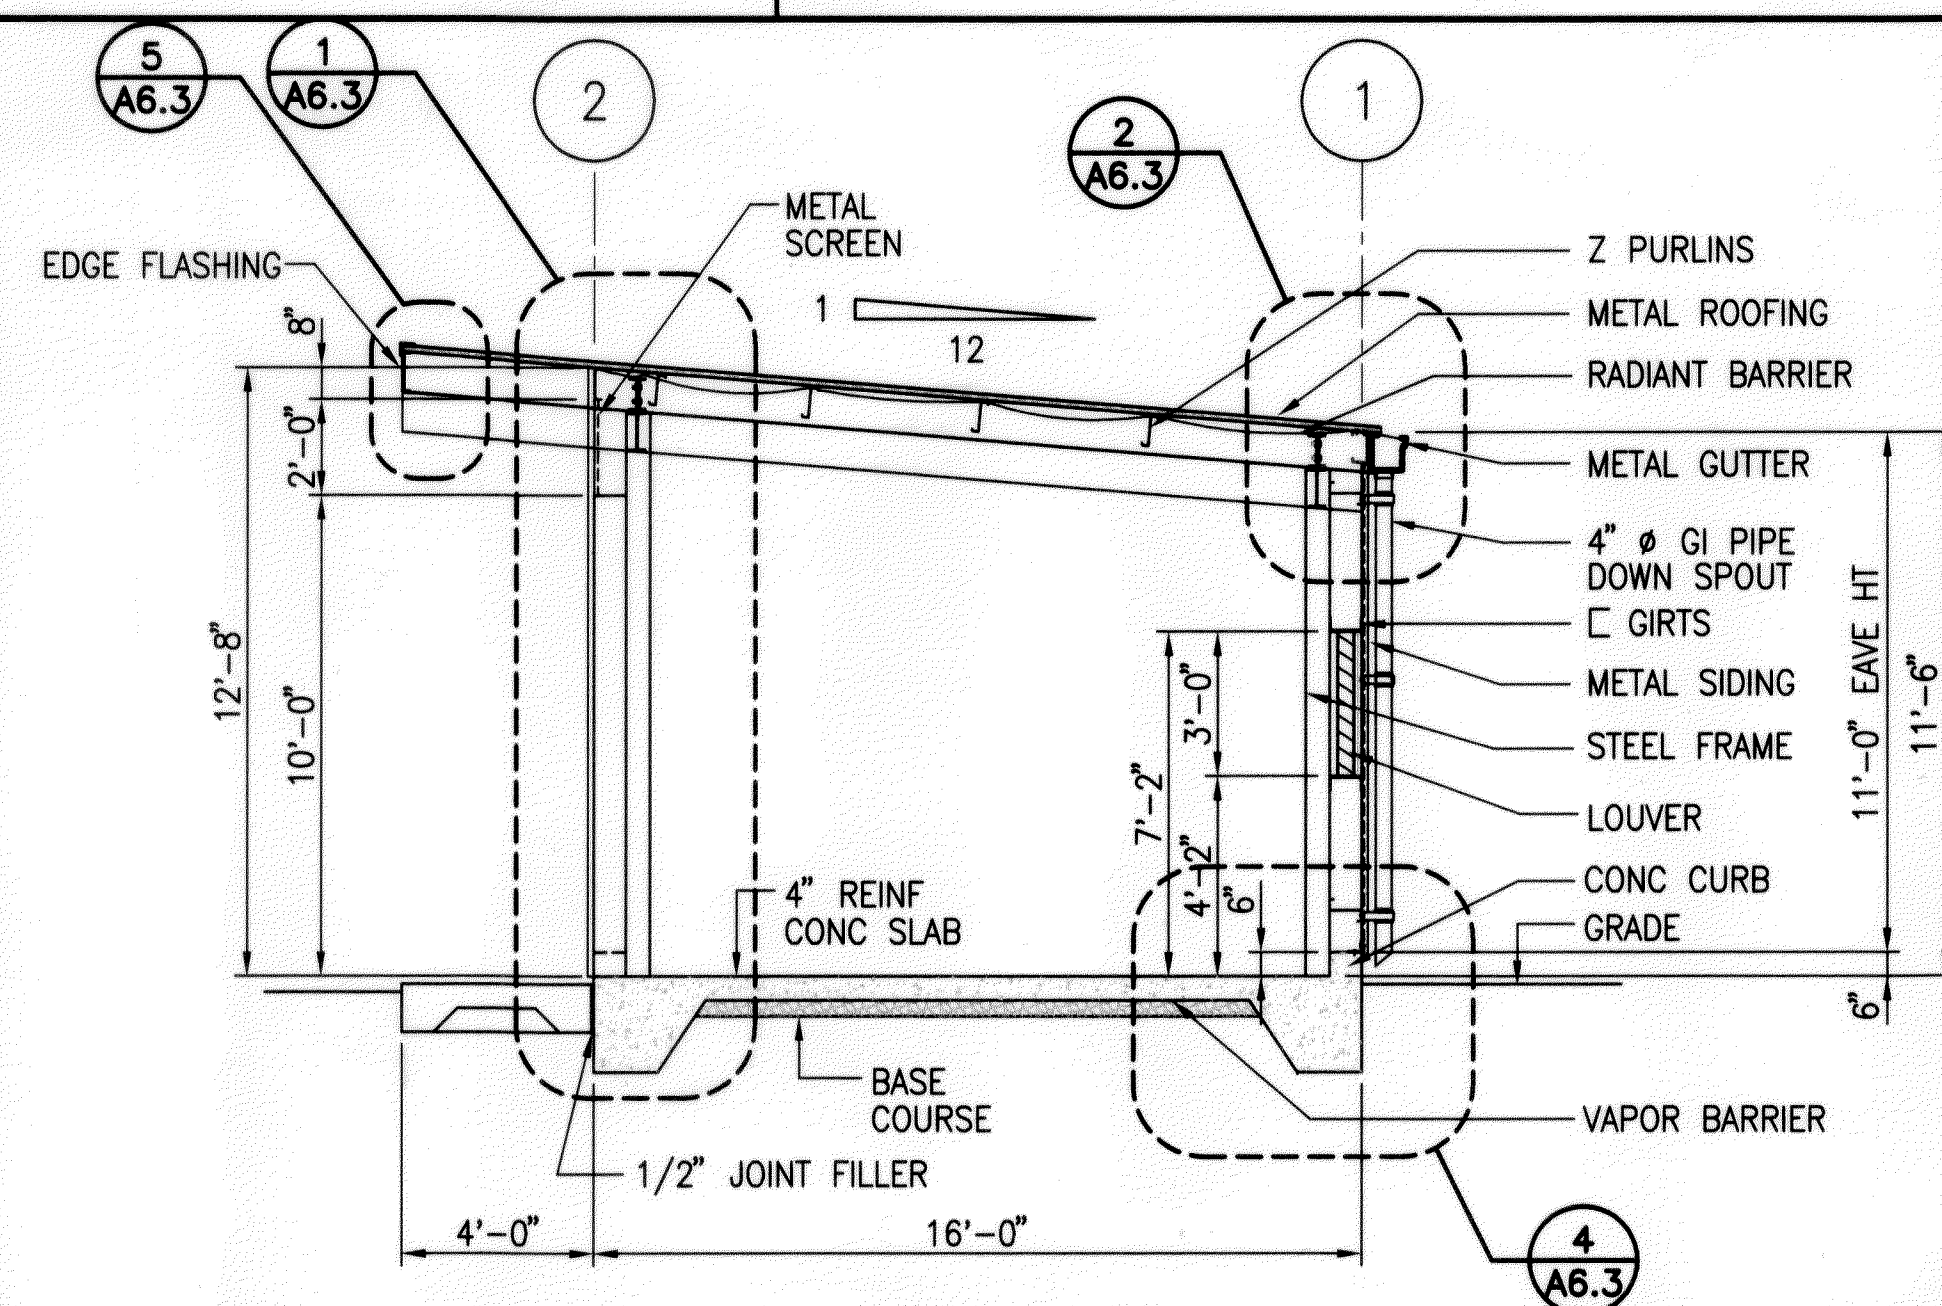


A CROSS SECTION
A3.2 SCALE: 1/4"=1'-0"

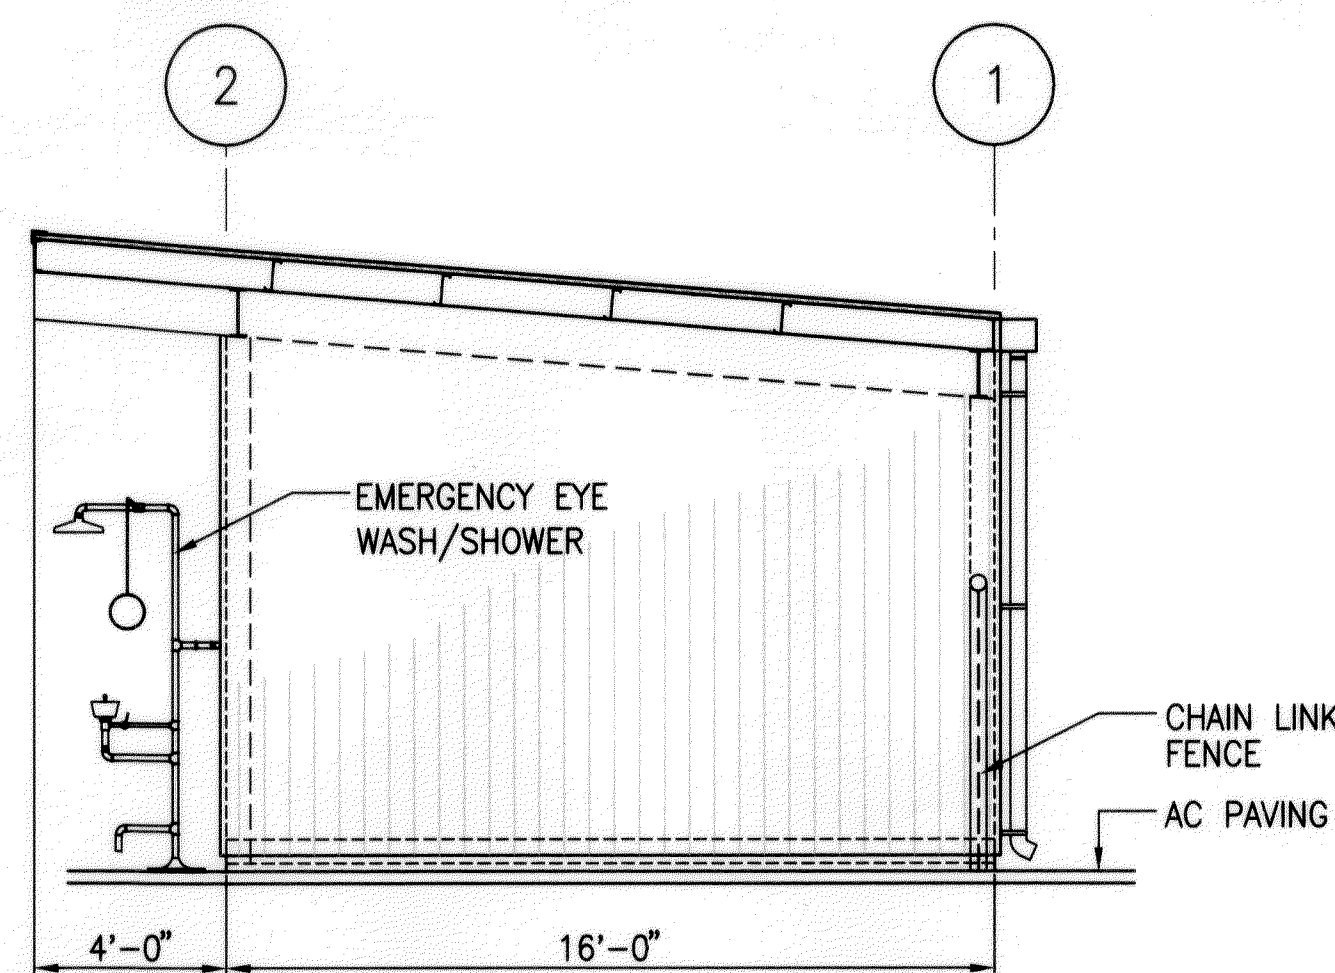


B CROSS SECTION
A3.2 SCALE: 1/4"=1'-0"

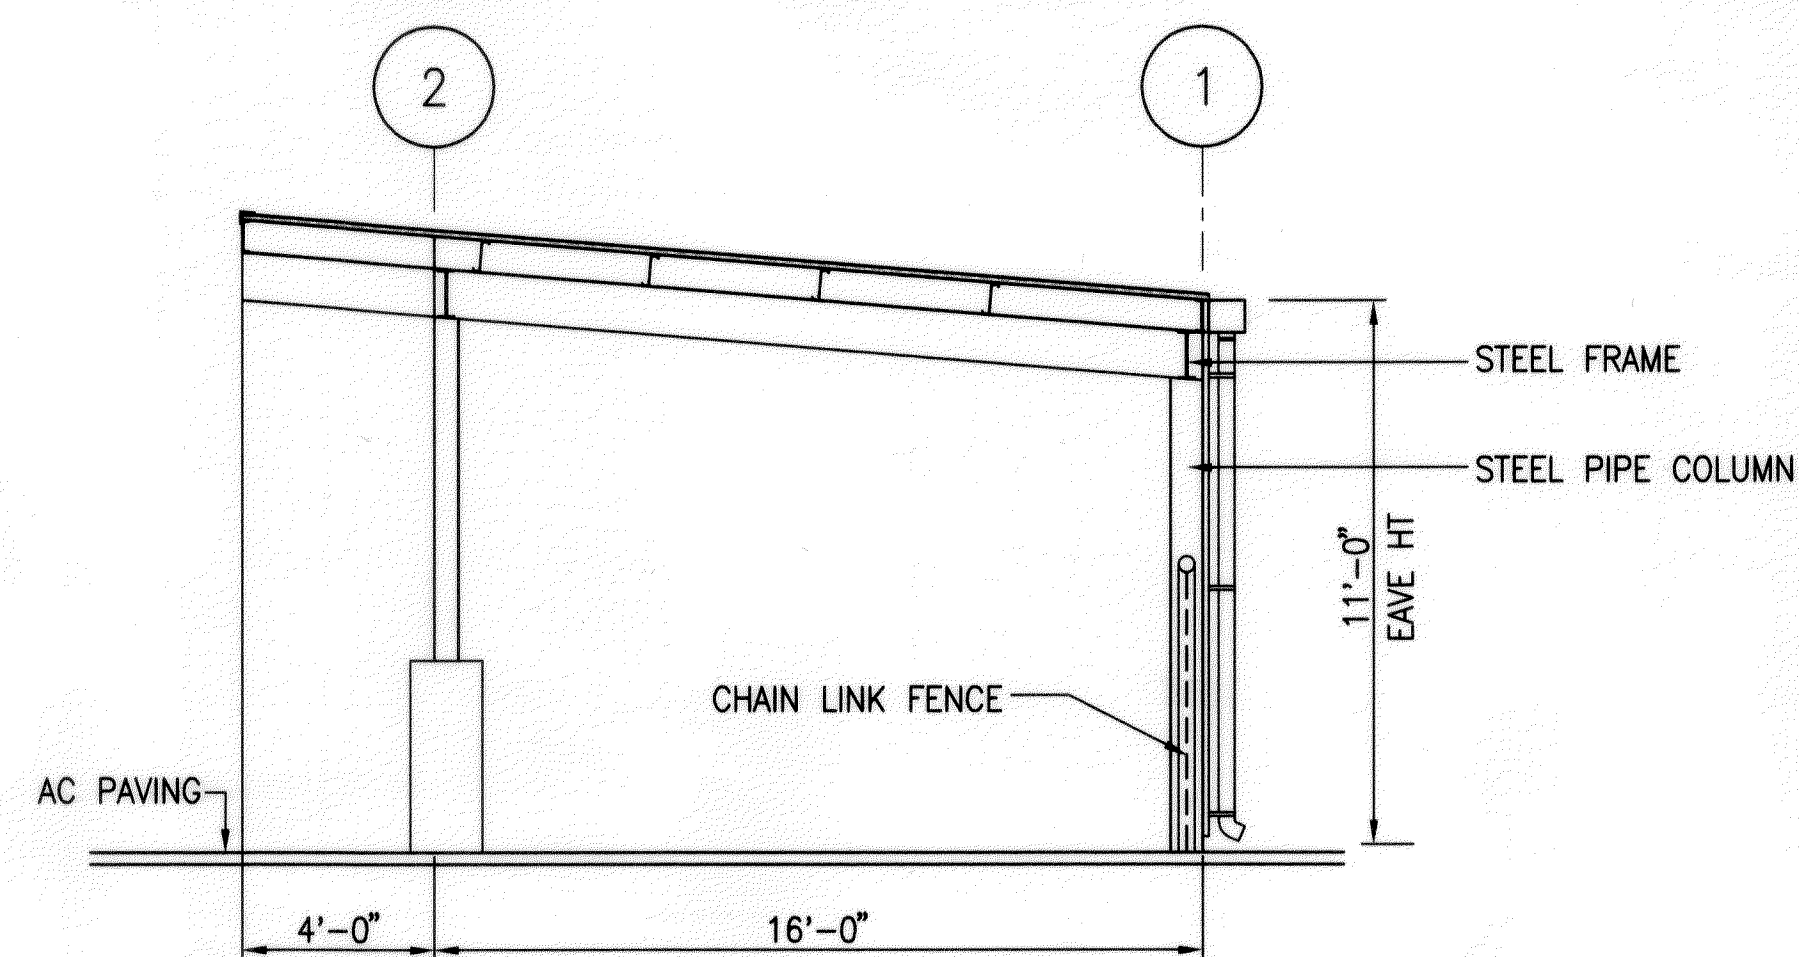


C CROSS SECTION
A3.2 SCALE: 1/4"=1'-0"

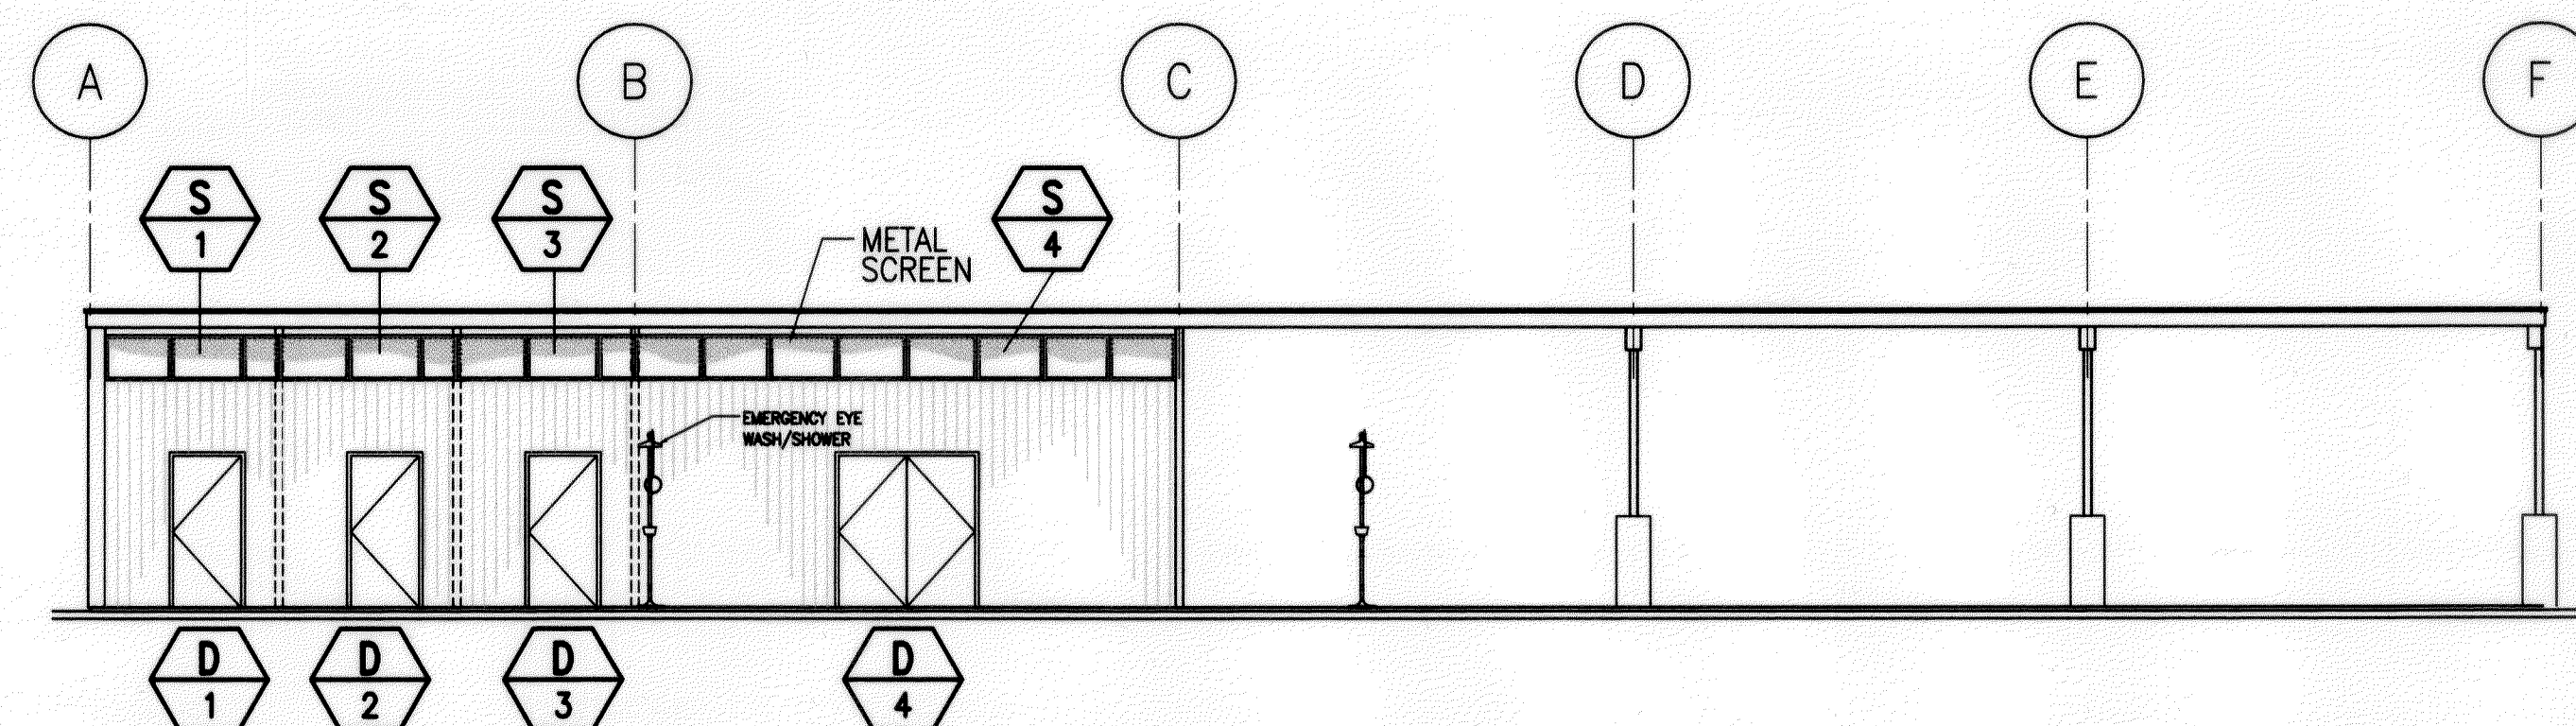


SOUTH ELEVATION
SCALE: 1/8"=1'-0"

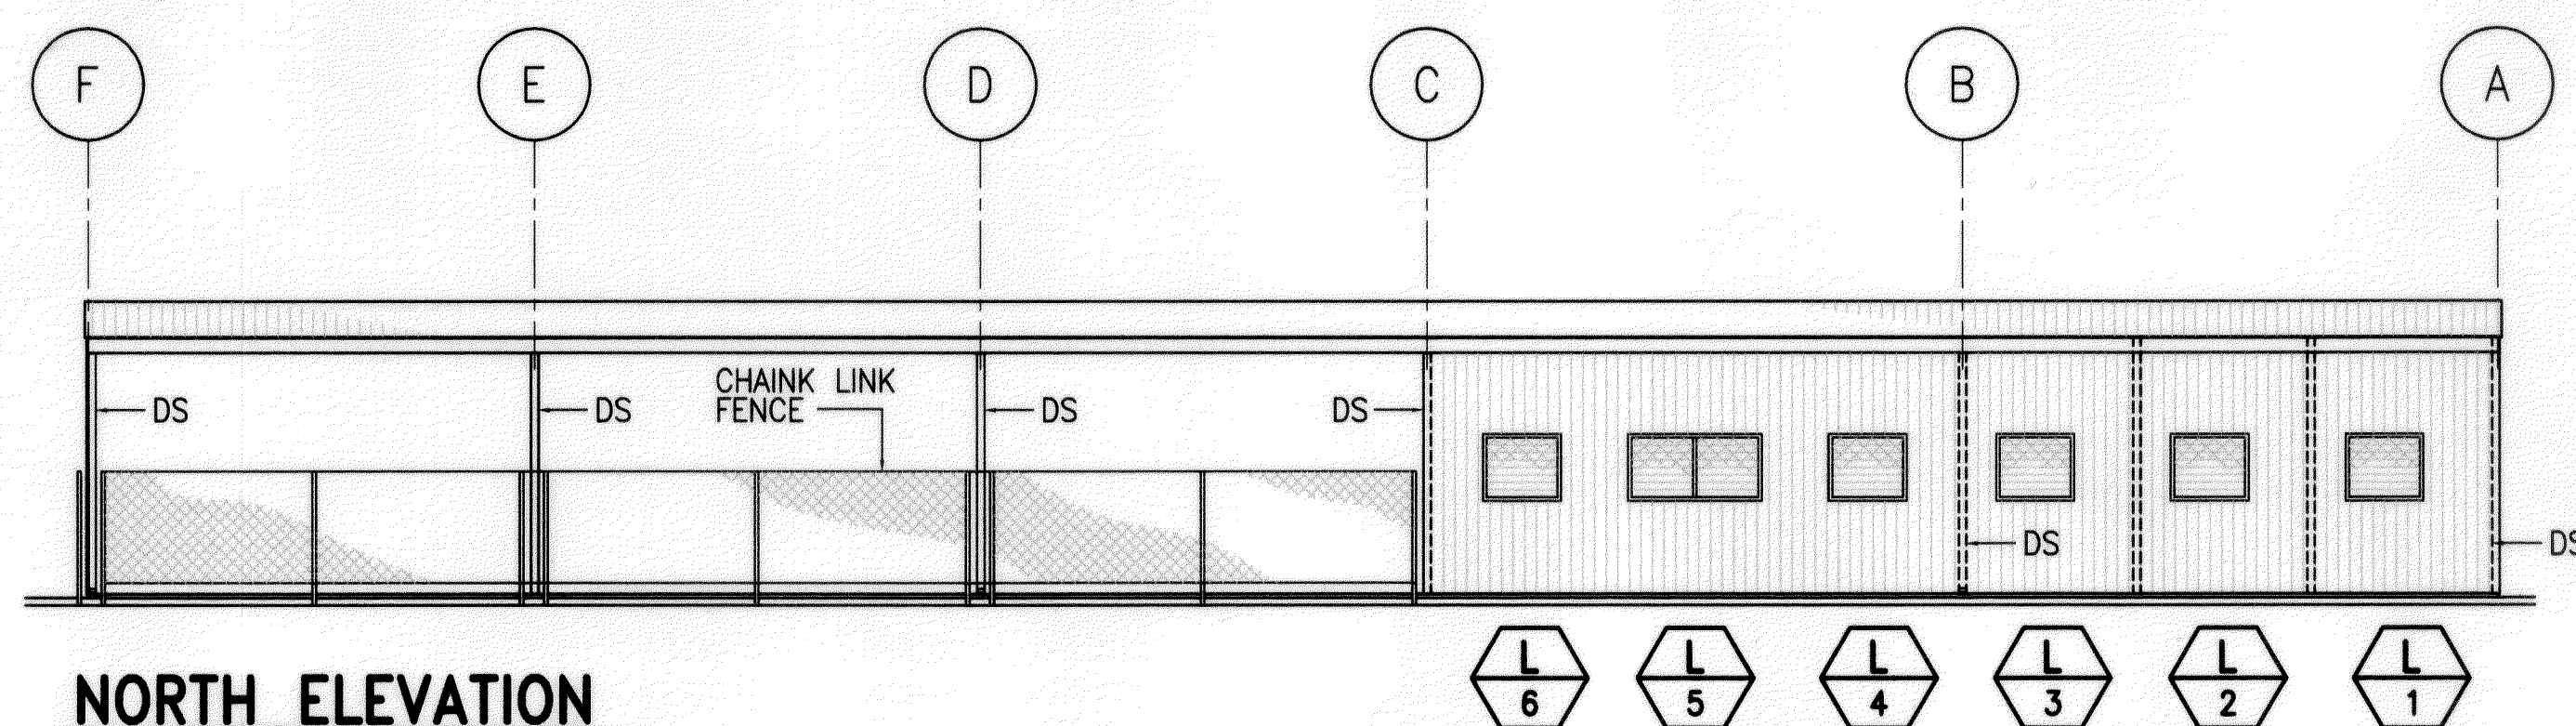

NORTH ELEVATION
SCALE: 1/8"=1'-0"

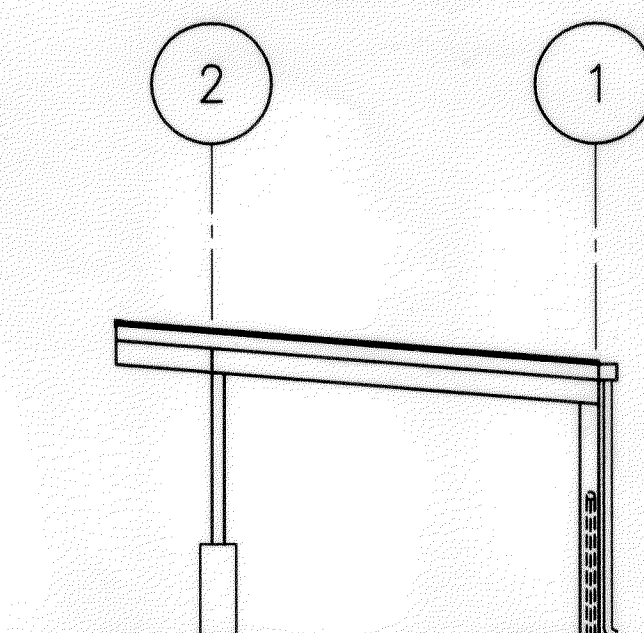

EAST ELEVATION
SCALE: 1/8"=1'-0"



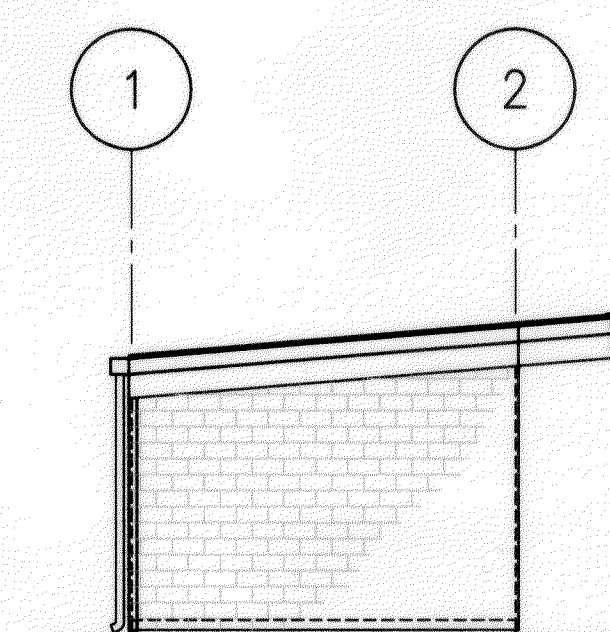


WEST ELEVATION
SCALE: 1/8"=1'-0"

NOTES

- STORAGE BUILDING IS DEDUCTIVE ALTERNATE 1.
- STORAGE SHED IS DEDUCTIVE ALTERNATE 2, ON PREREQUISITE THAT ALTERNATIVE 1 IS ALSO ACCEPTED.
- FINISH:
 - ROOFING, SIDING AND ASSOCIATED SHEET METAL WORK TO HAVE MANUFACTURERS COATING SYSTEM.
 - STEEL TO BE HOT DIP GALVANIZED.
 - STEEL TO BE PAINTED EXCEPT AT STORAGE SHED.
 - EXPANDED METAL SCREEN NOT TO BE PAINTED.

GRAPHIC SCALE:

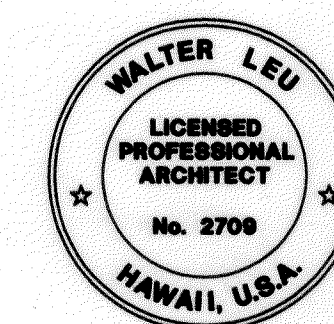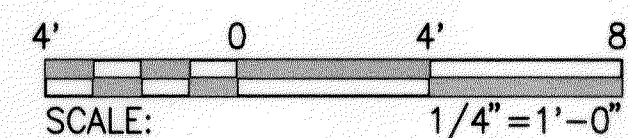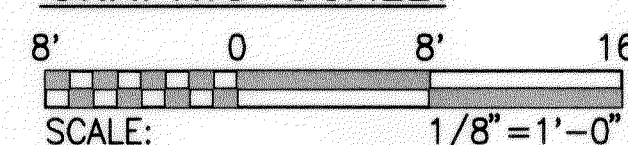

THIS WORK WAS PREPARED BY
ME OR UNDER MY SUPERVISION

Walter Leu

STORAGE BLDG/STORAGE SHED

STATE OF HAWAII
DEPARTMENT OF TRANSPORTATION
HIGHWAYS DIVISION
**EXTERIOR ELEVATIONS
& SECTIONS**
MOLOKAI BASEYARD
MOLOKAI INDUSTRIAL PARK
Project No. HWY-M-05-98

Scale: As Noted Date: SEPT. 13, 2001

SHEET No. A3.2 OF A3.3 SHEETS