
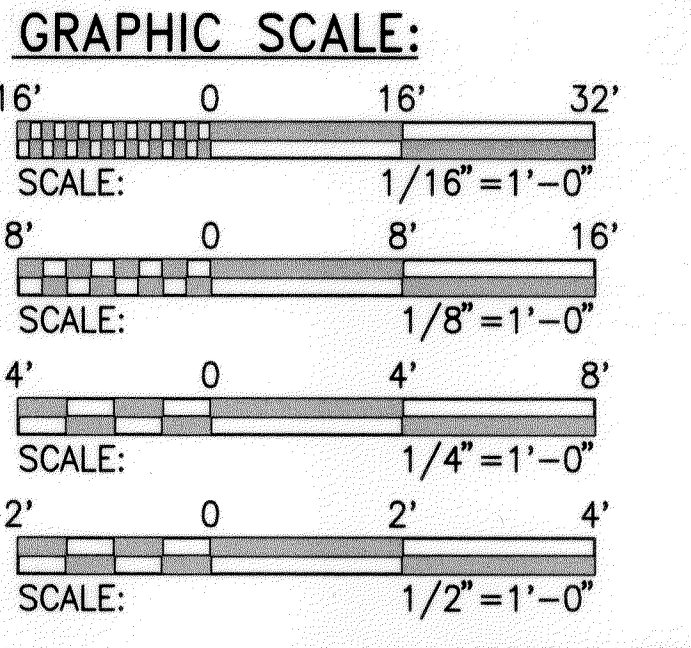
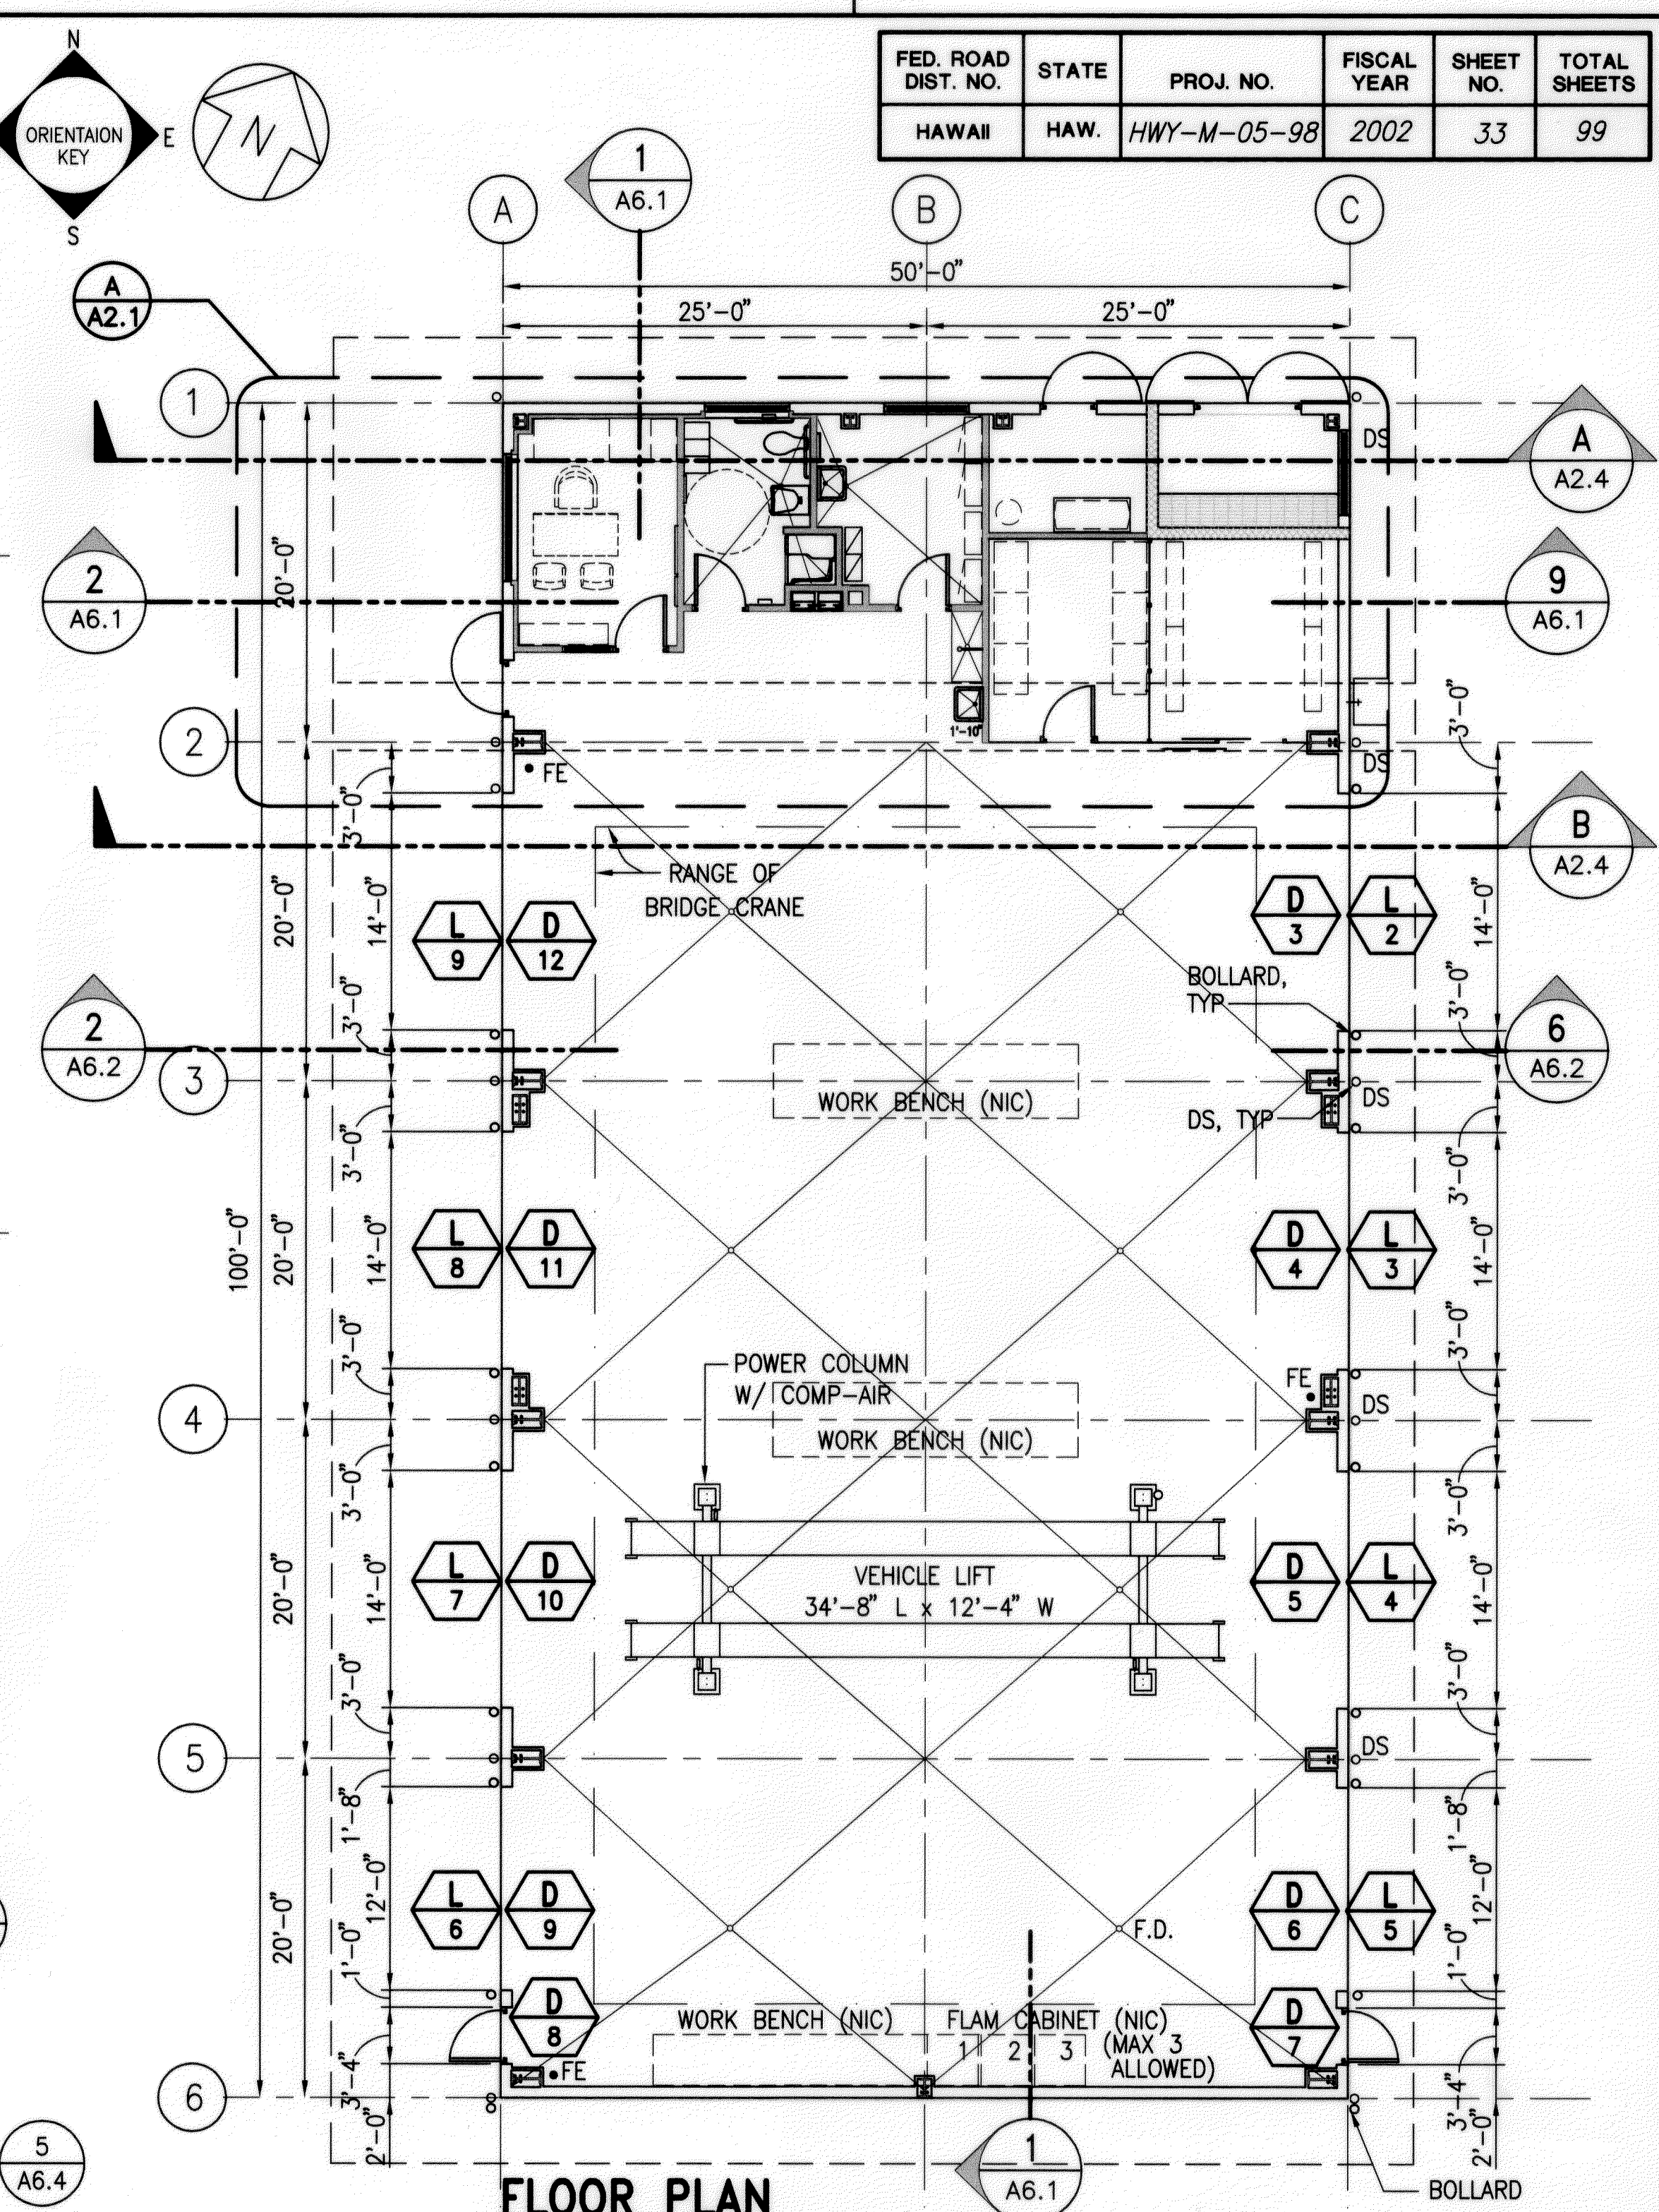
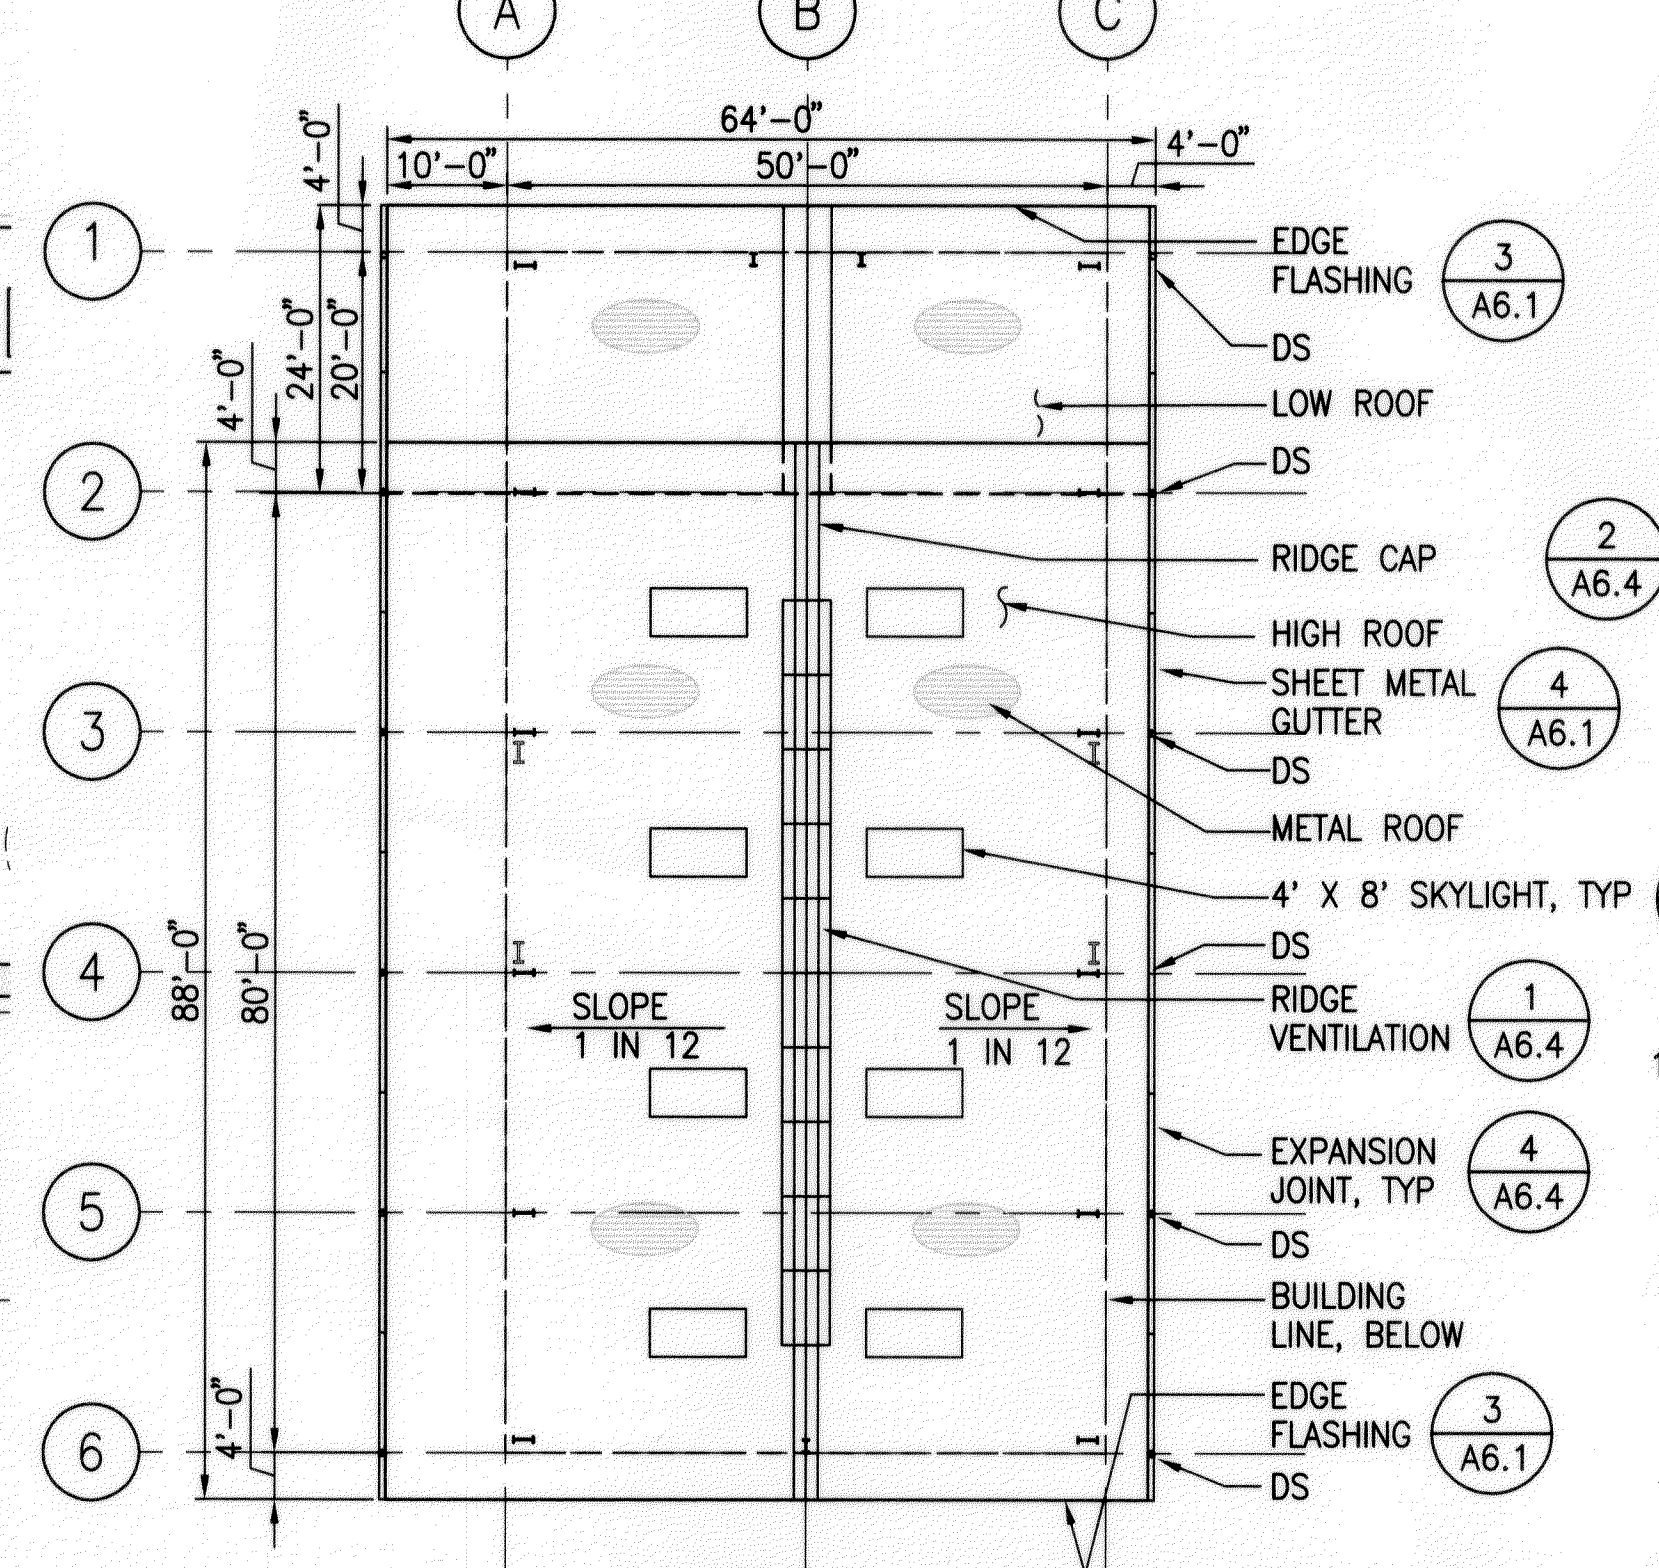
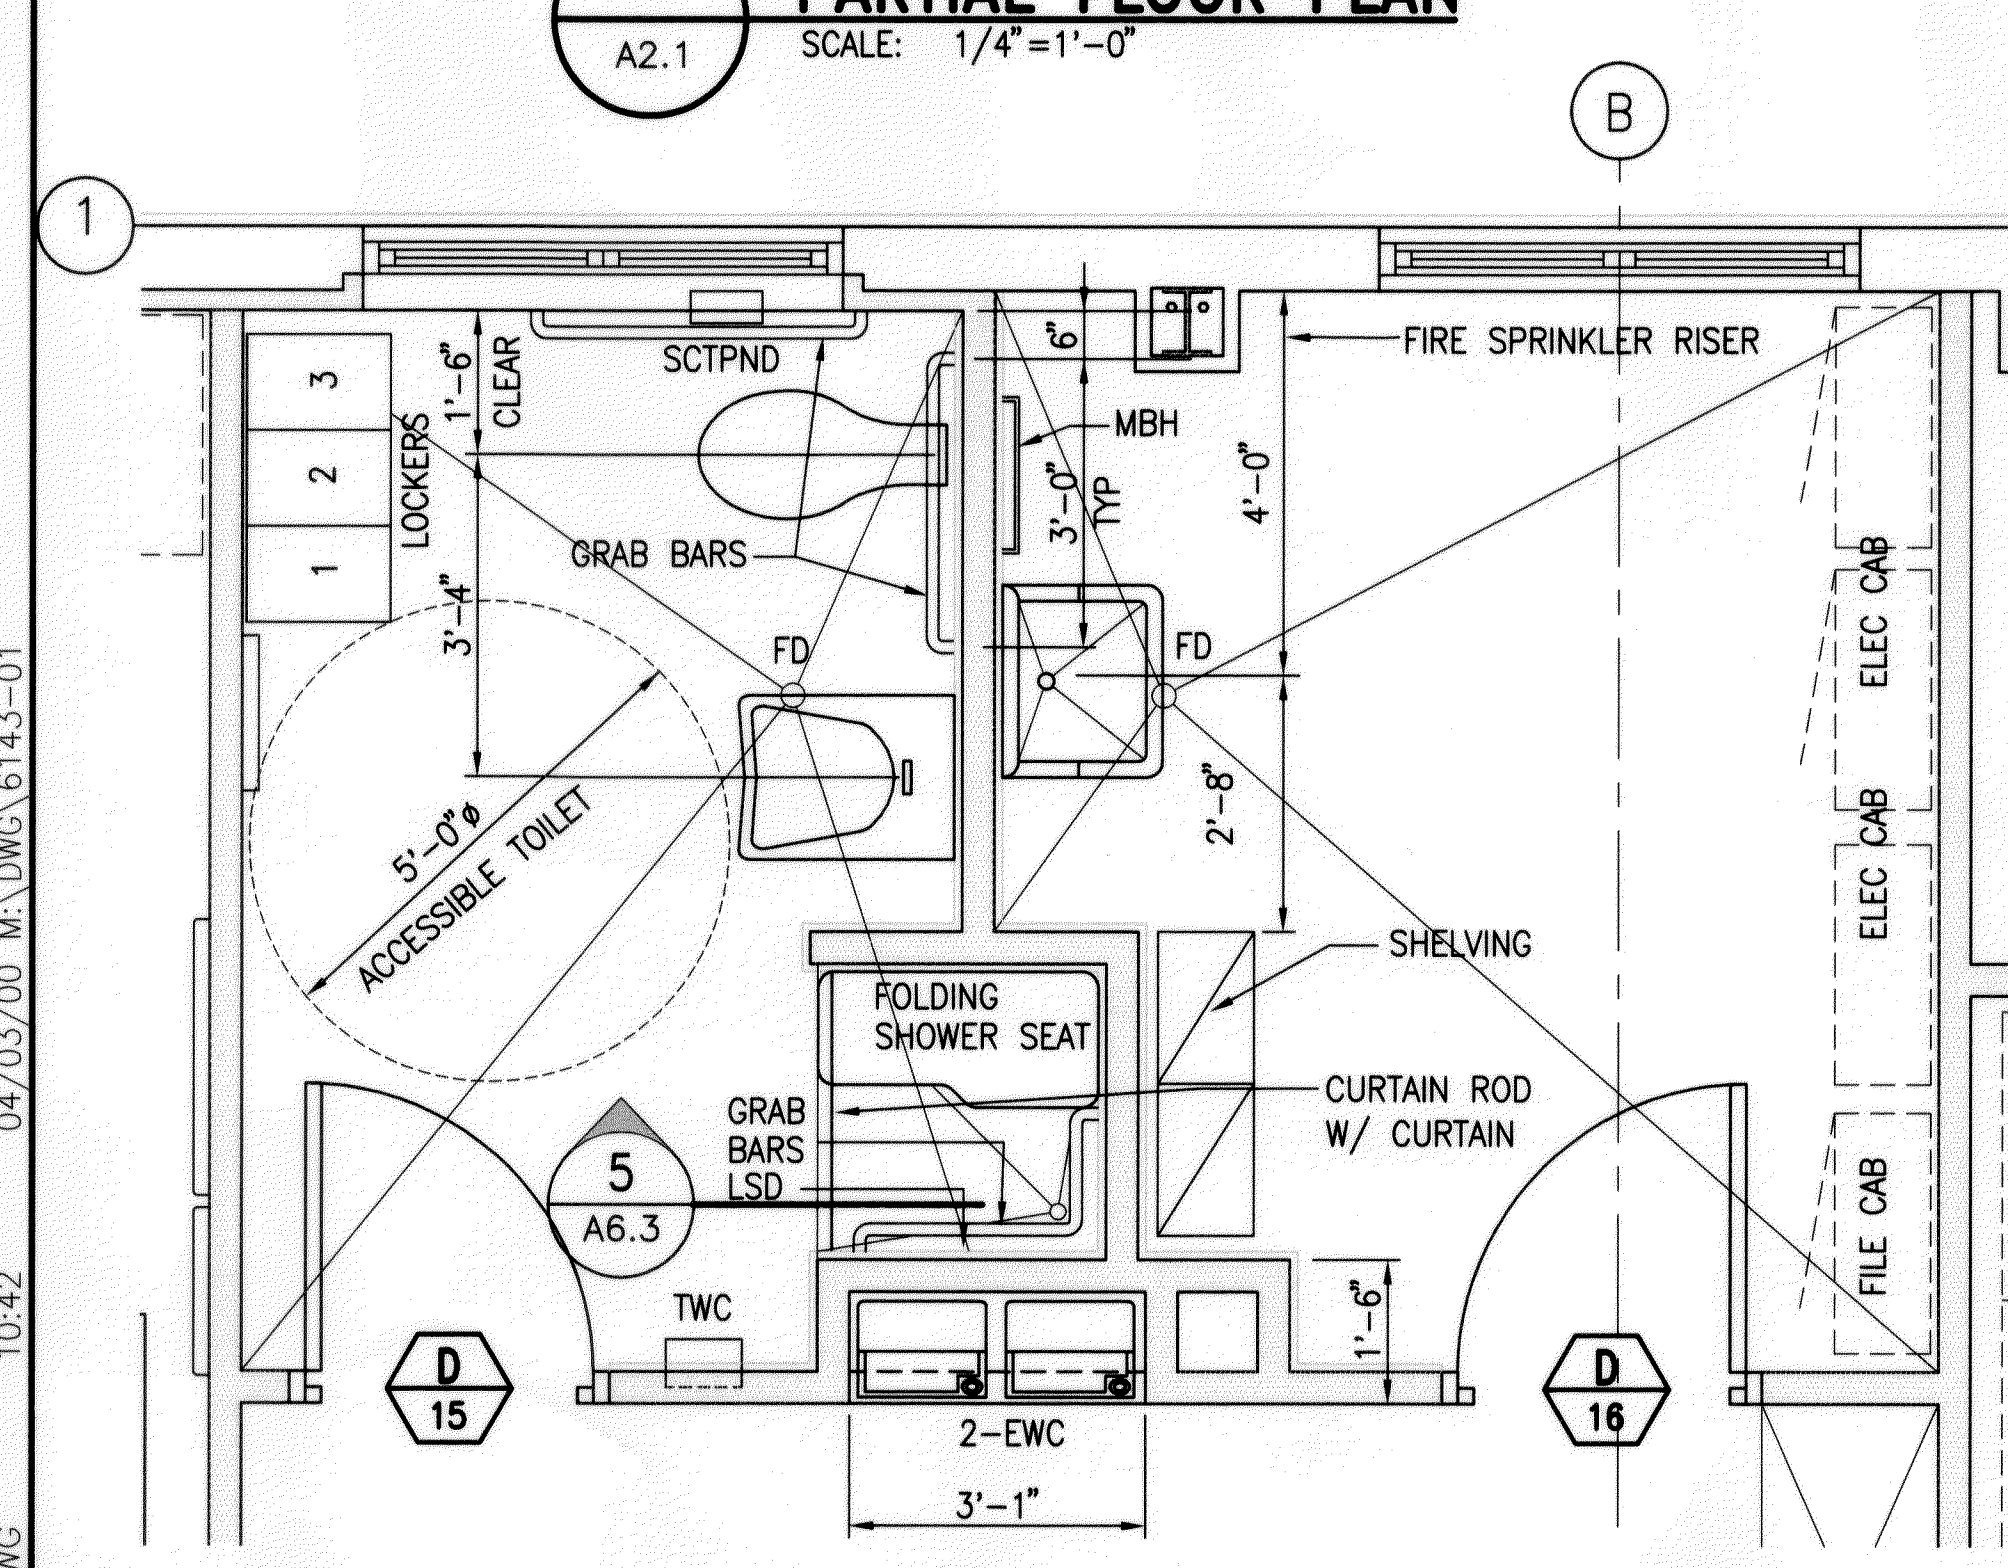


FED. ROAD DIST. NO.	STATE	PROJ. NO.	FISCAL YEAR	SHEET NO.	TOTAL SHEETS
HAWAII	HAW.	HWY-M-05-98	2002	33	99

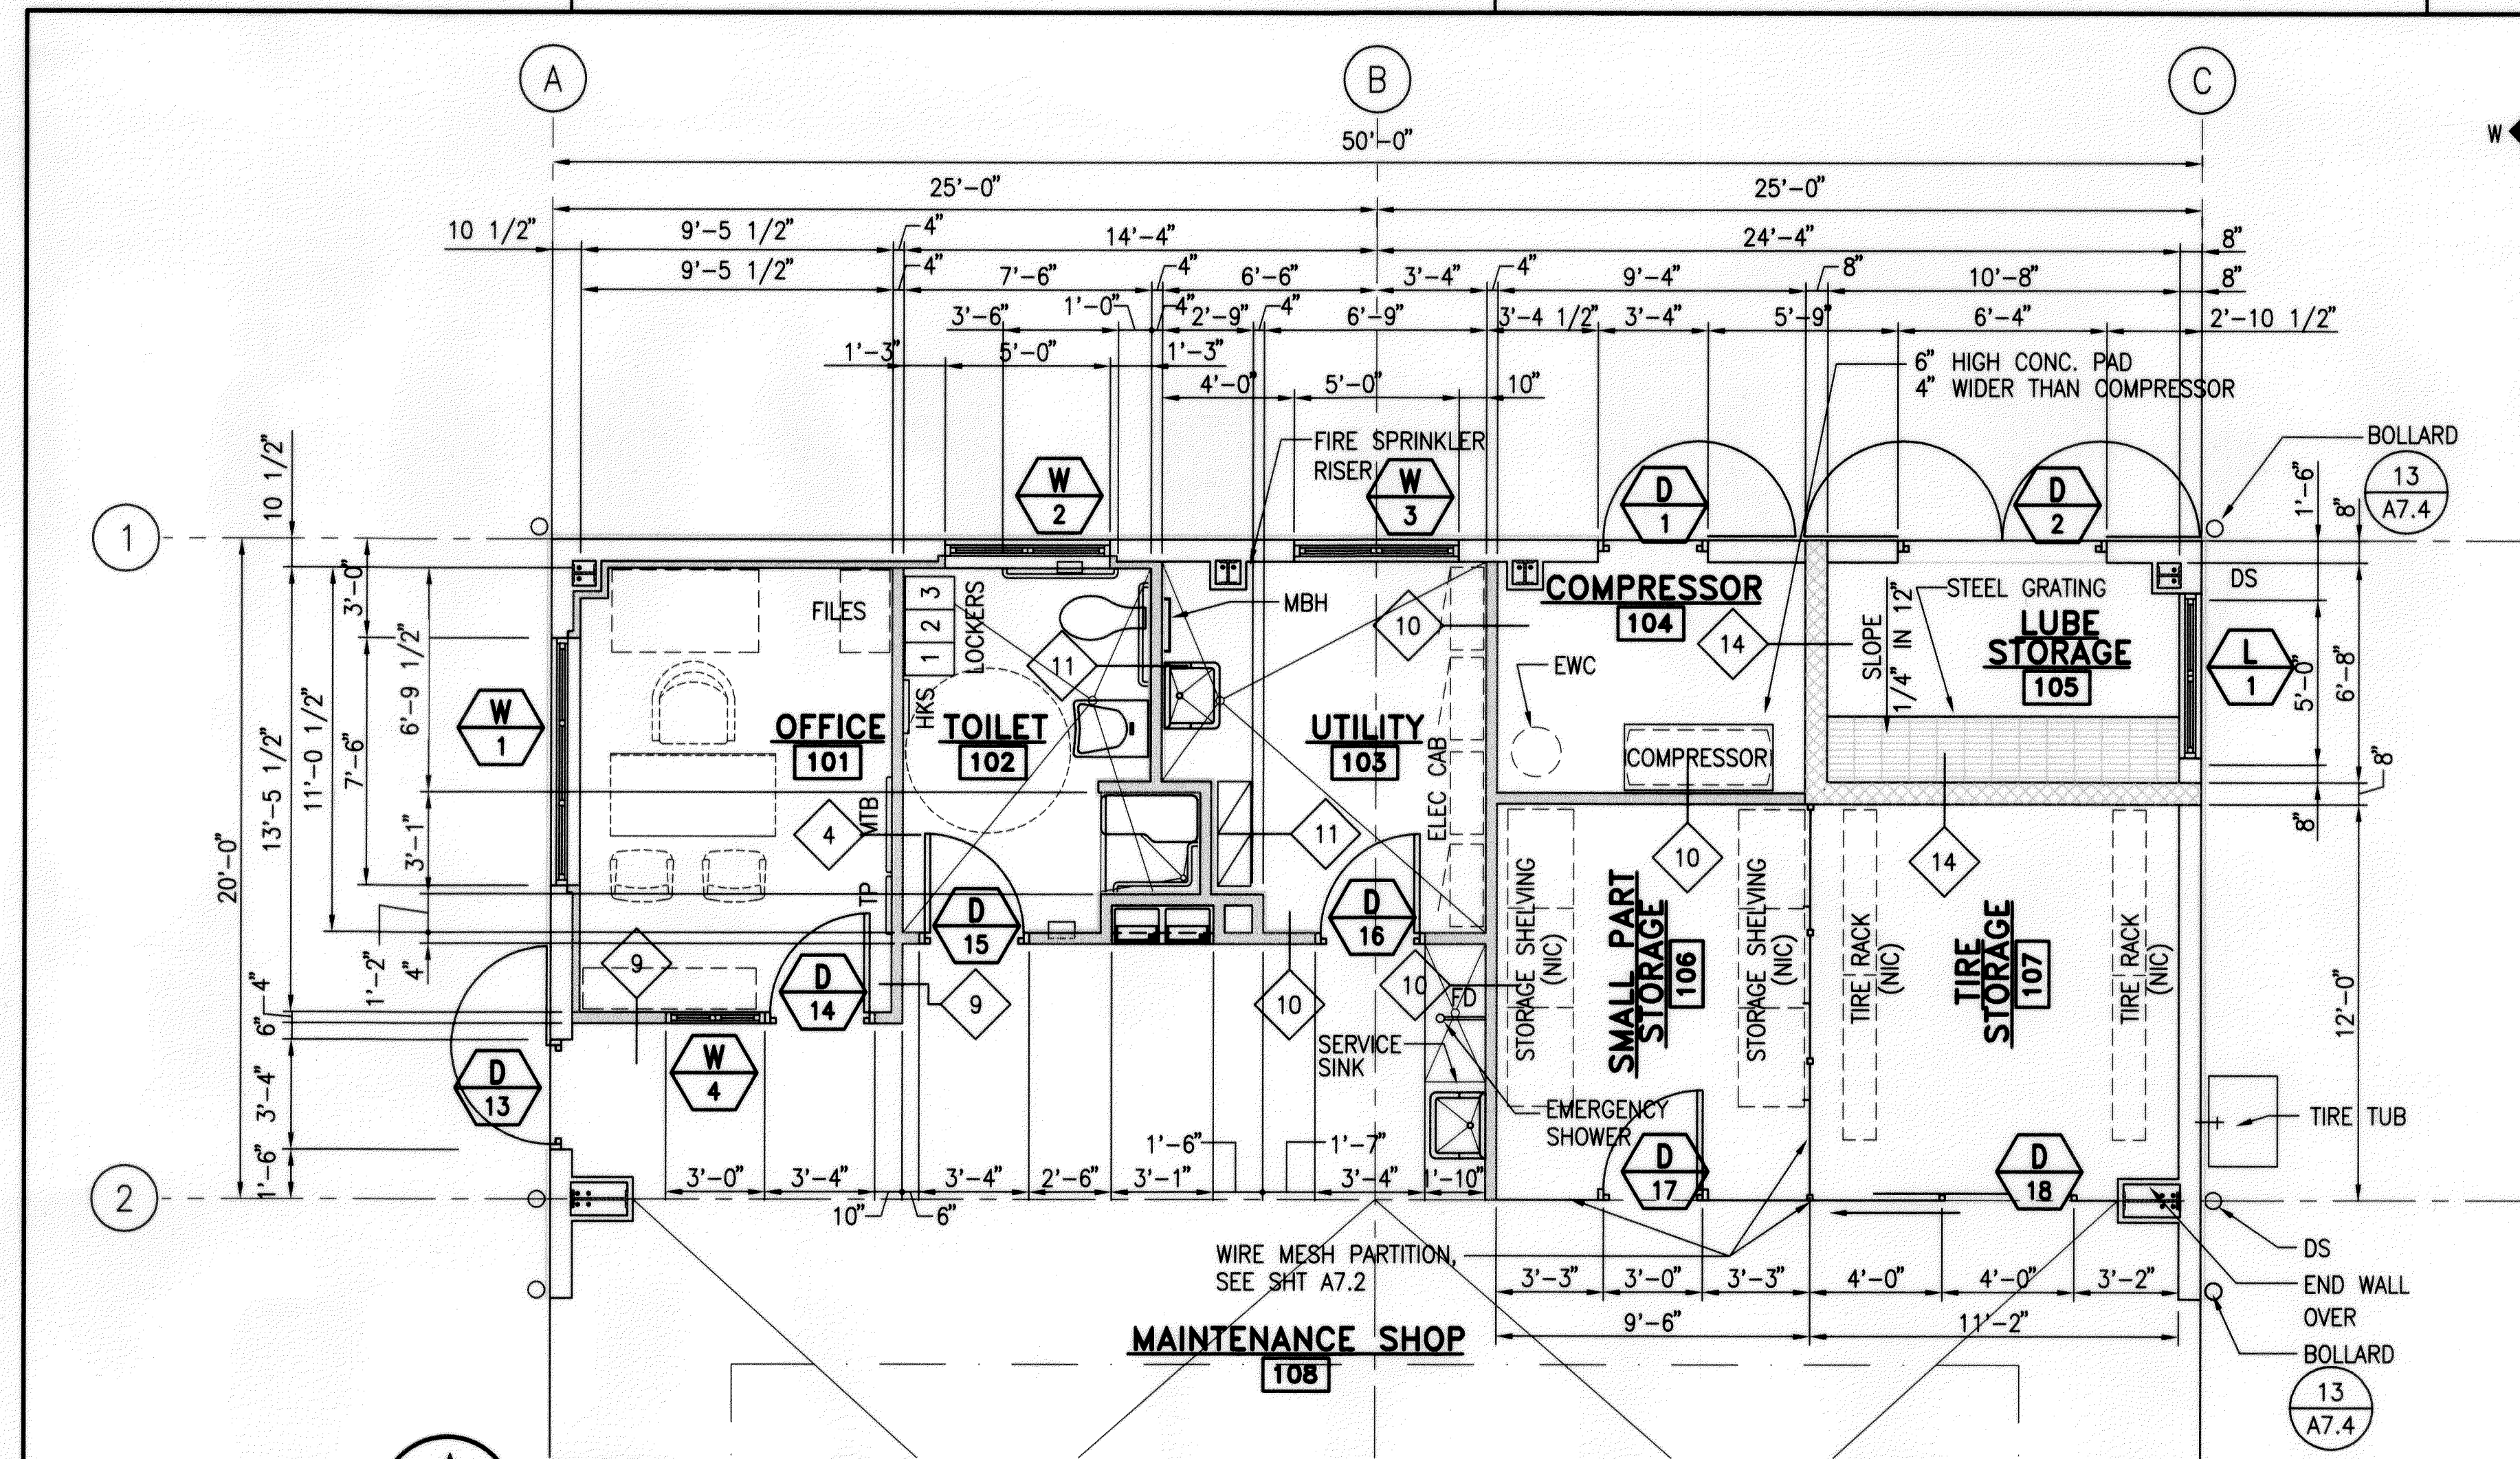

WALTER LEU
LICENSED PROFESSIONAL ARCHITECT
No. 2708
HAWAII, U.S.A.

THIS WORK WAS PREPARED BY ME OR UNDER MY SUPERVISION

Walter Leu

STATE OF HAWAII
DEPARTMENT OF TRANSPORTATION
HIGHWAYS DIVISION

**FLOOR PLAN, PARTIAL
FLOOR PLANS & ROOF PLAN**

MOLOKAI BASEYARD
MOLOKAI INDUSTRIAL PARK
Project No. HWY-M-05-98

Scale: As Noted Date: SEPT. 13, 2001

SHEET No. A2.1 OF A2.6 SHEETS

ORIGINAL PLAN	SURVEY PLOTTED BY	DATE
NO.	DRAWN BY	
	DESIGNED BY	
	QUANTITIES BY	
	CHECKED BY	

6143A10.DWG 10:42 04/03/00 M.DWG 6143-01