


FED. ROAD DIST. NO.	STATE	PROJ. NO.	FISCAL YEAR	SHEET NO.	TOTAL SHEETS
HAWAII	HAW.	HWY-M-05-98	2002	67	99

NOTES:

- SEE S1.1 FOR GENERAL NOTES.
- FE-1 FOOTING MARK.
- FOOTING EMBEDMENT SHALL BE PER SECTION 1/S5.1. BOTTOM OF FOOTINGS SHALL BE GROUPED INTO THREE DEFERENT ELEVATIONS, GRIDS 1&2, GRIDS 3&4 AND GRID 5&6.
- CONCRETE ENCASEMENT SHALL BE PER SECTION 1/S5.1. TOP OF CONCRETE ENCASEMENTS SHALL BE AT THE SAME ELEVATION.
- SEE S7.1 FOR ROOF DETAILS.
- METAL ROOFING, PURLINS AND BRACES SHALL BE DESIGNED BY THE PRE-ENGINEERED METAL BUILDING MANUFACTURER. SEE ALL APPLICABLE NOTES ON S1.1 "PRE-ENGINEERED BUILDING". MANUFACTURER SHALL COORDINATE WITH STRUCTURAL STEEL FABRICATOR/ERECTOR FOR ROOF ATTACHMENTS.

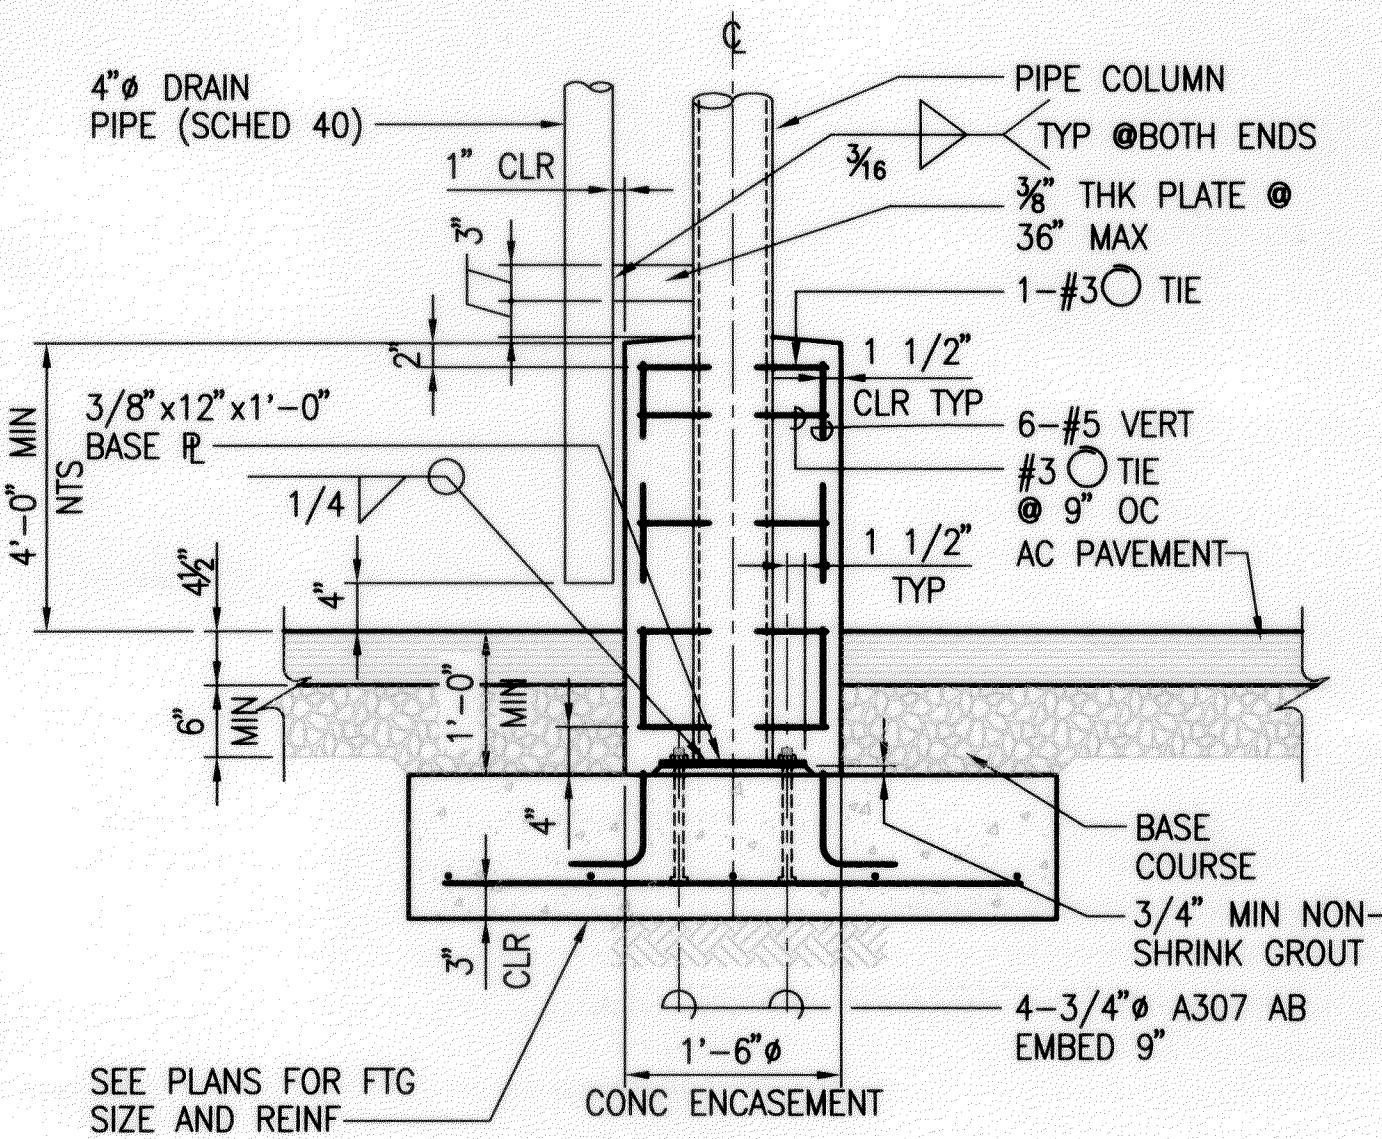

1 SECTION
S5.1 SCALE: 3/4"=1'-0"




THIS WORK WAS PREPARED BY ME OR UNDER MY SUPERVISION


Myron Okubo

EQUIPMENT SHED



STATE OF HAWAII
DEPARTMENT OF TRANSPORTATION
HIGHWAYS DIVISION
**FOUNDATION PLAN, ROOF PLAN,
PARTIAL PLAN, & SECTIONS**
MOLOKAI BASEYARD
MOLOKAI INDUSTRIAL PARK
Project No. HWY-M-05-98
Scale: As Noted Date: SEPT. 13, 2001
SHEET No. S5.1 OF S5.1 SHEETS

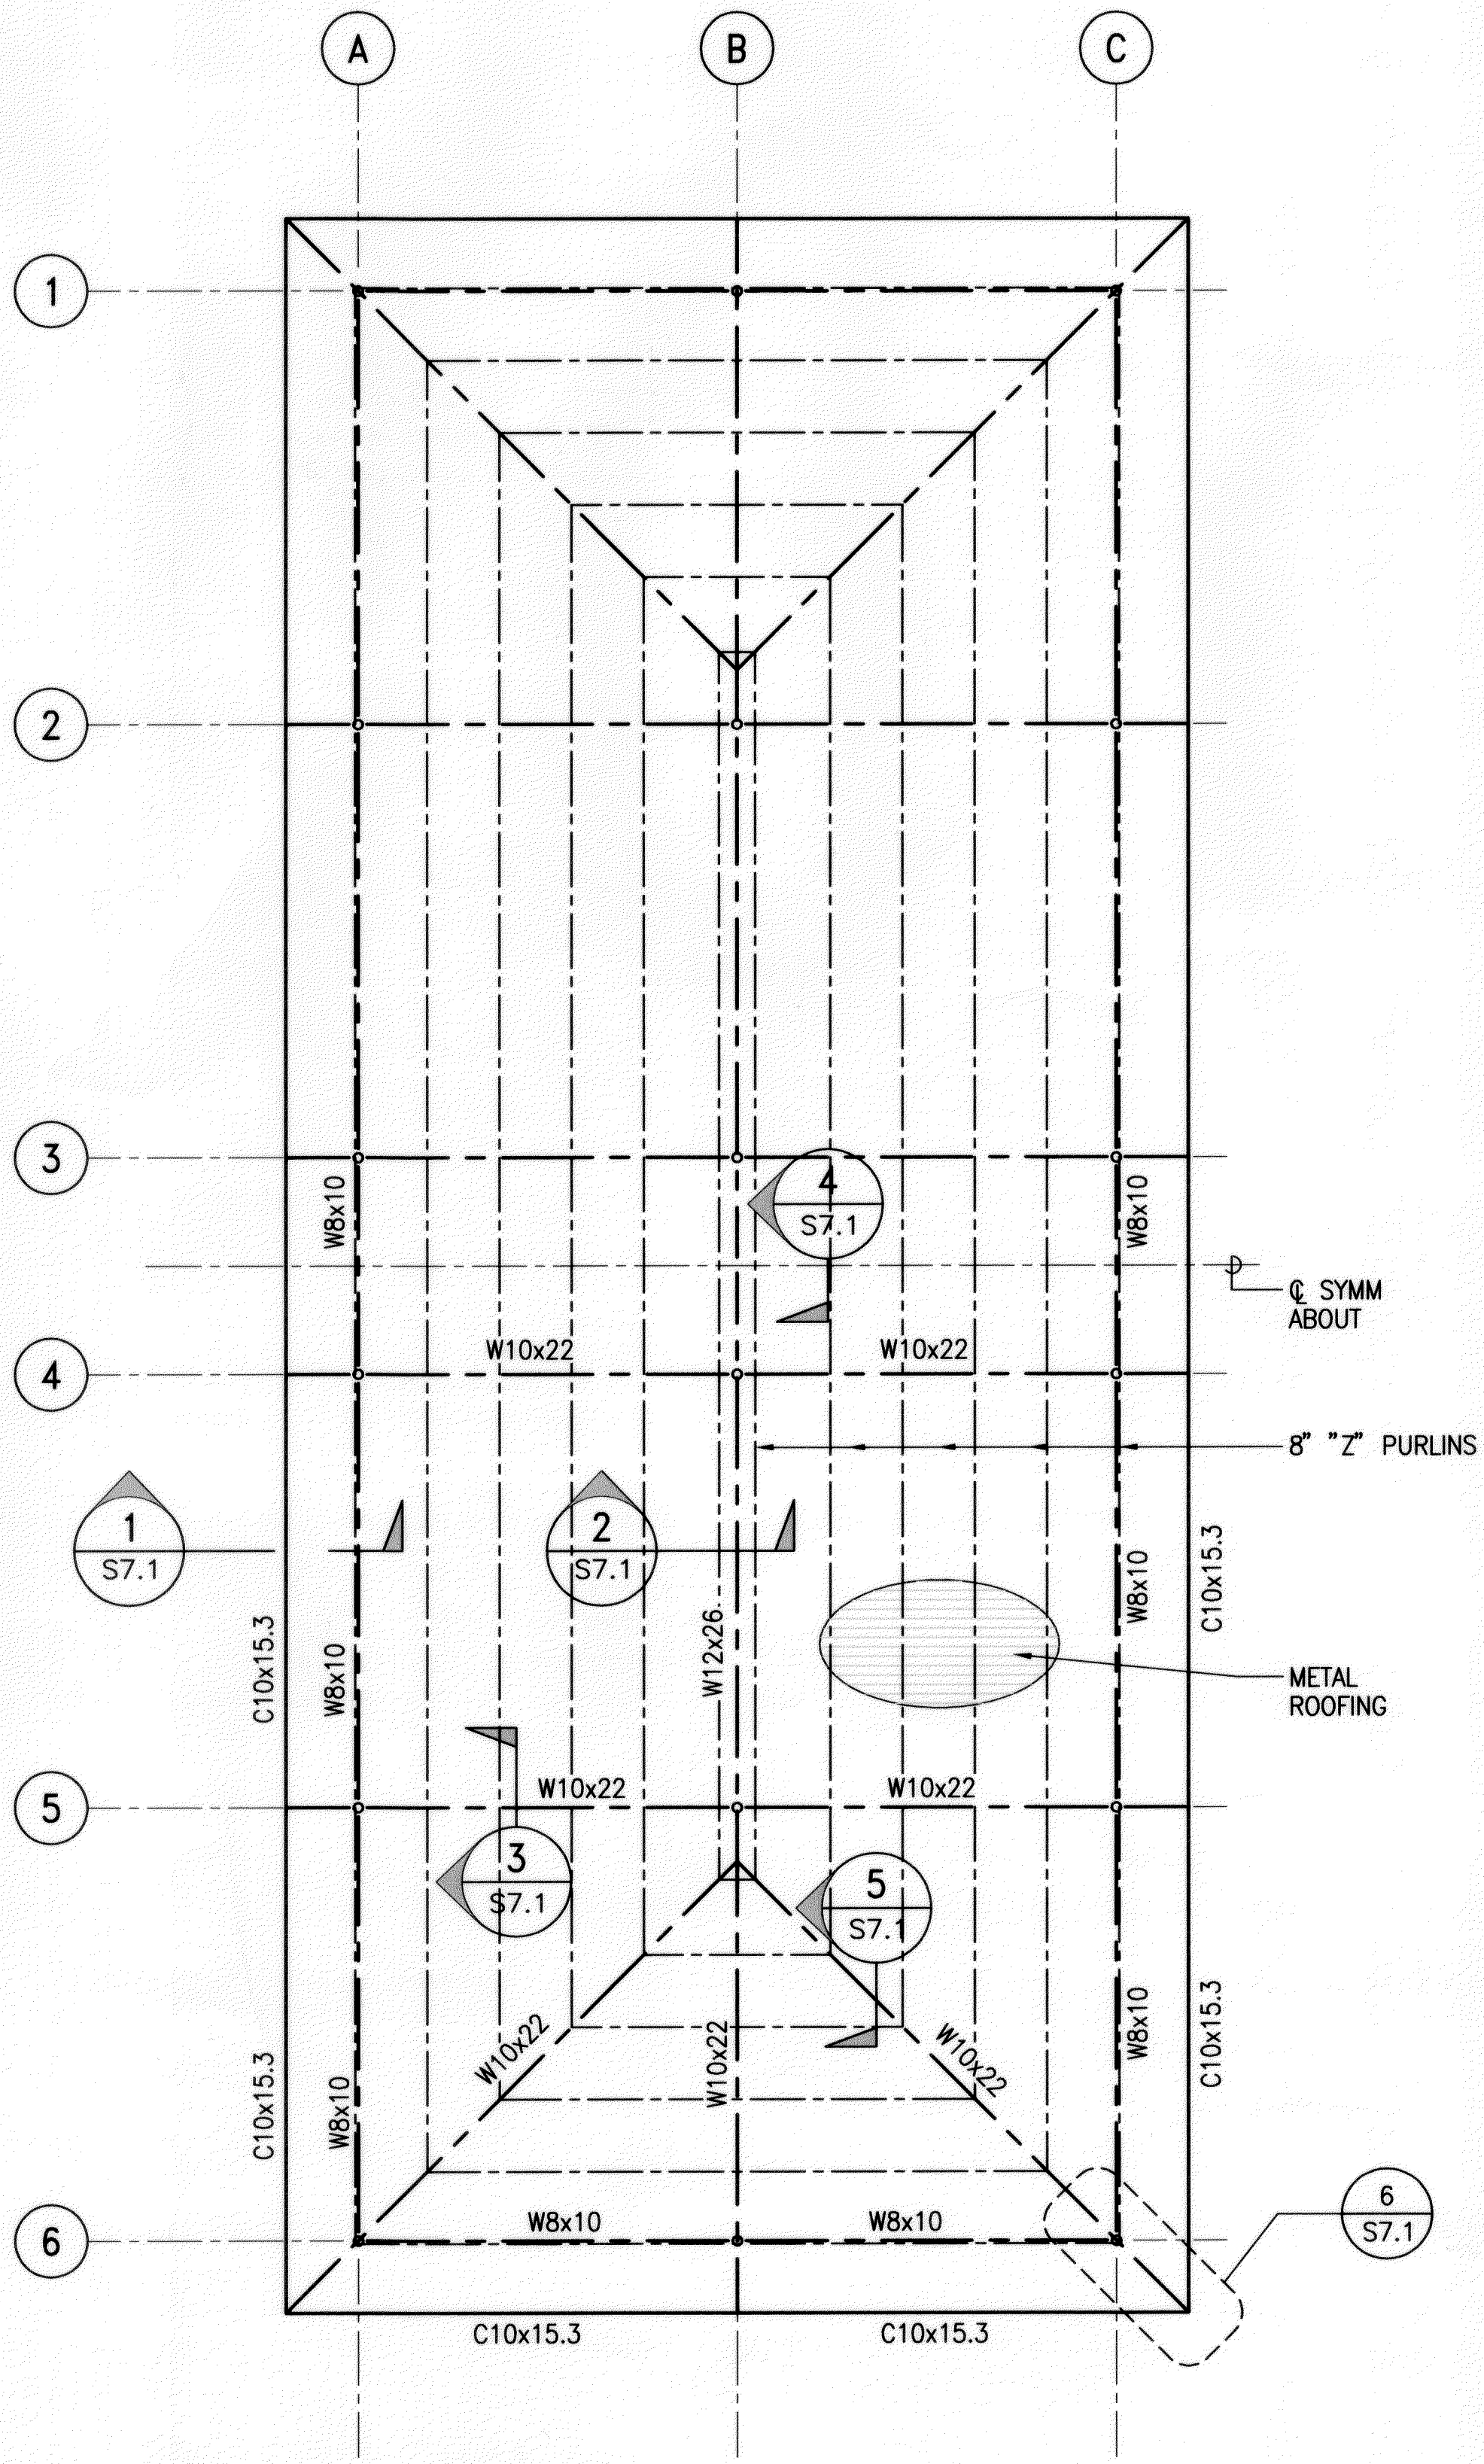

ROOF FRAMING PLAN
SCALE: 1/8"=1'-0"

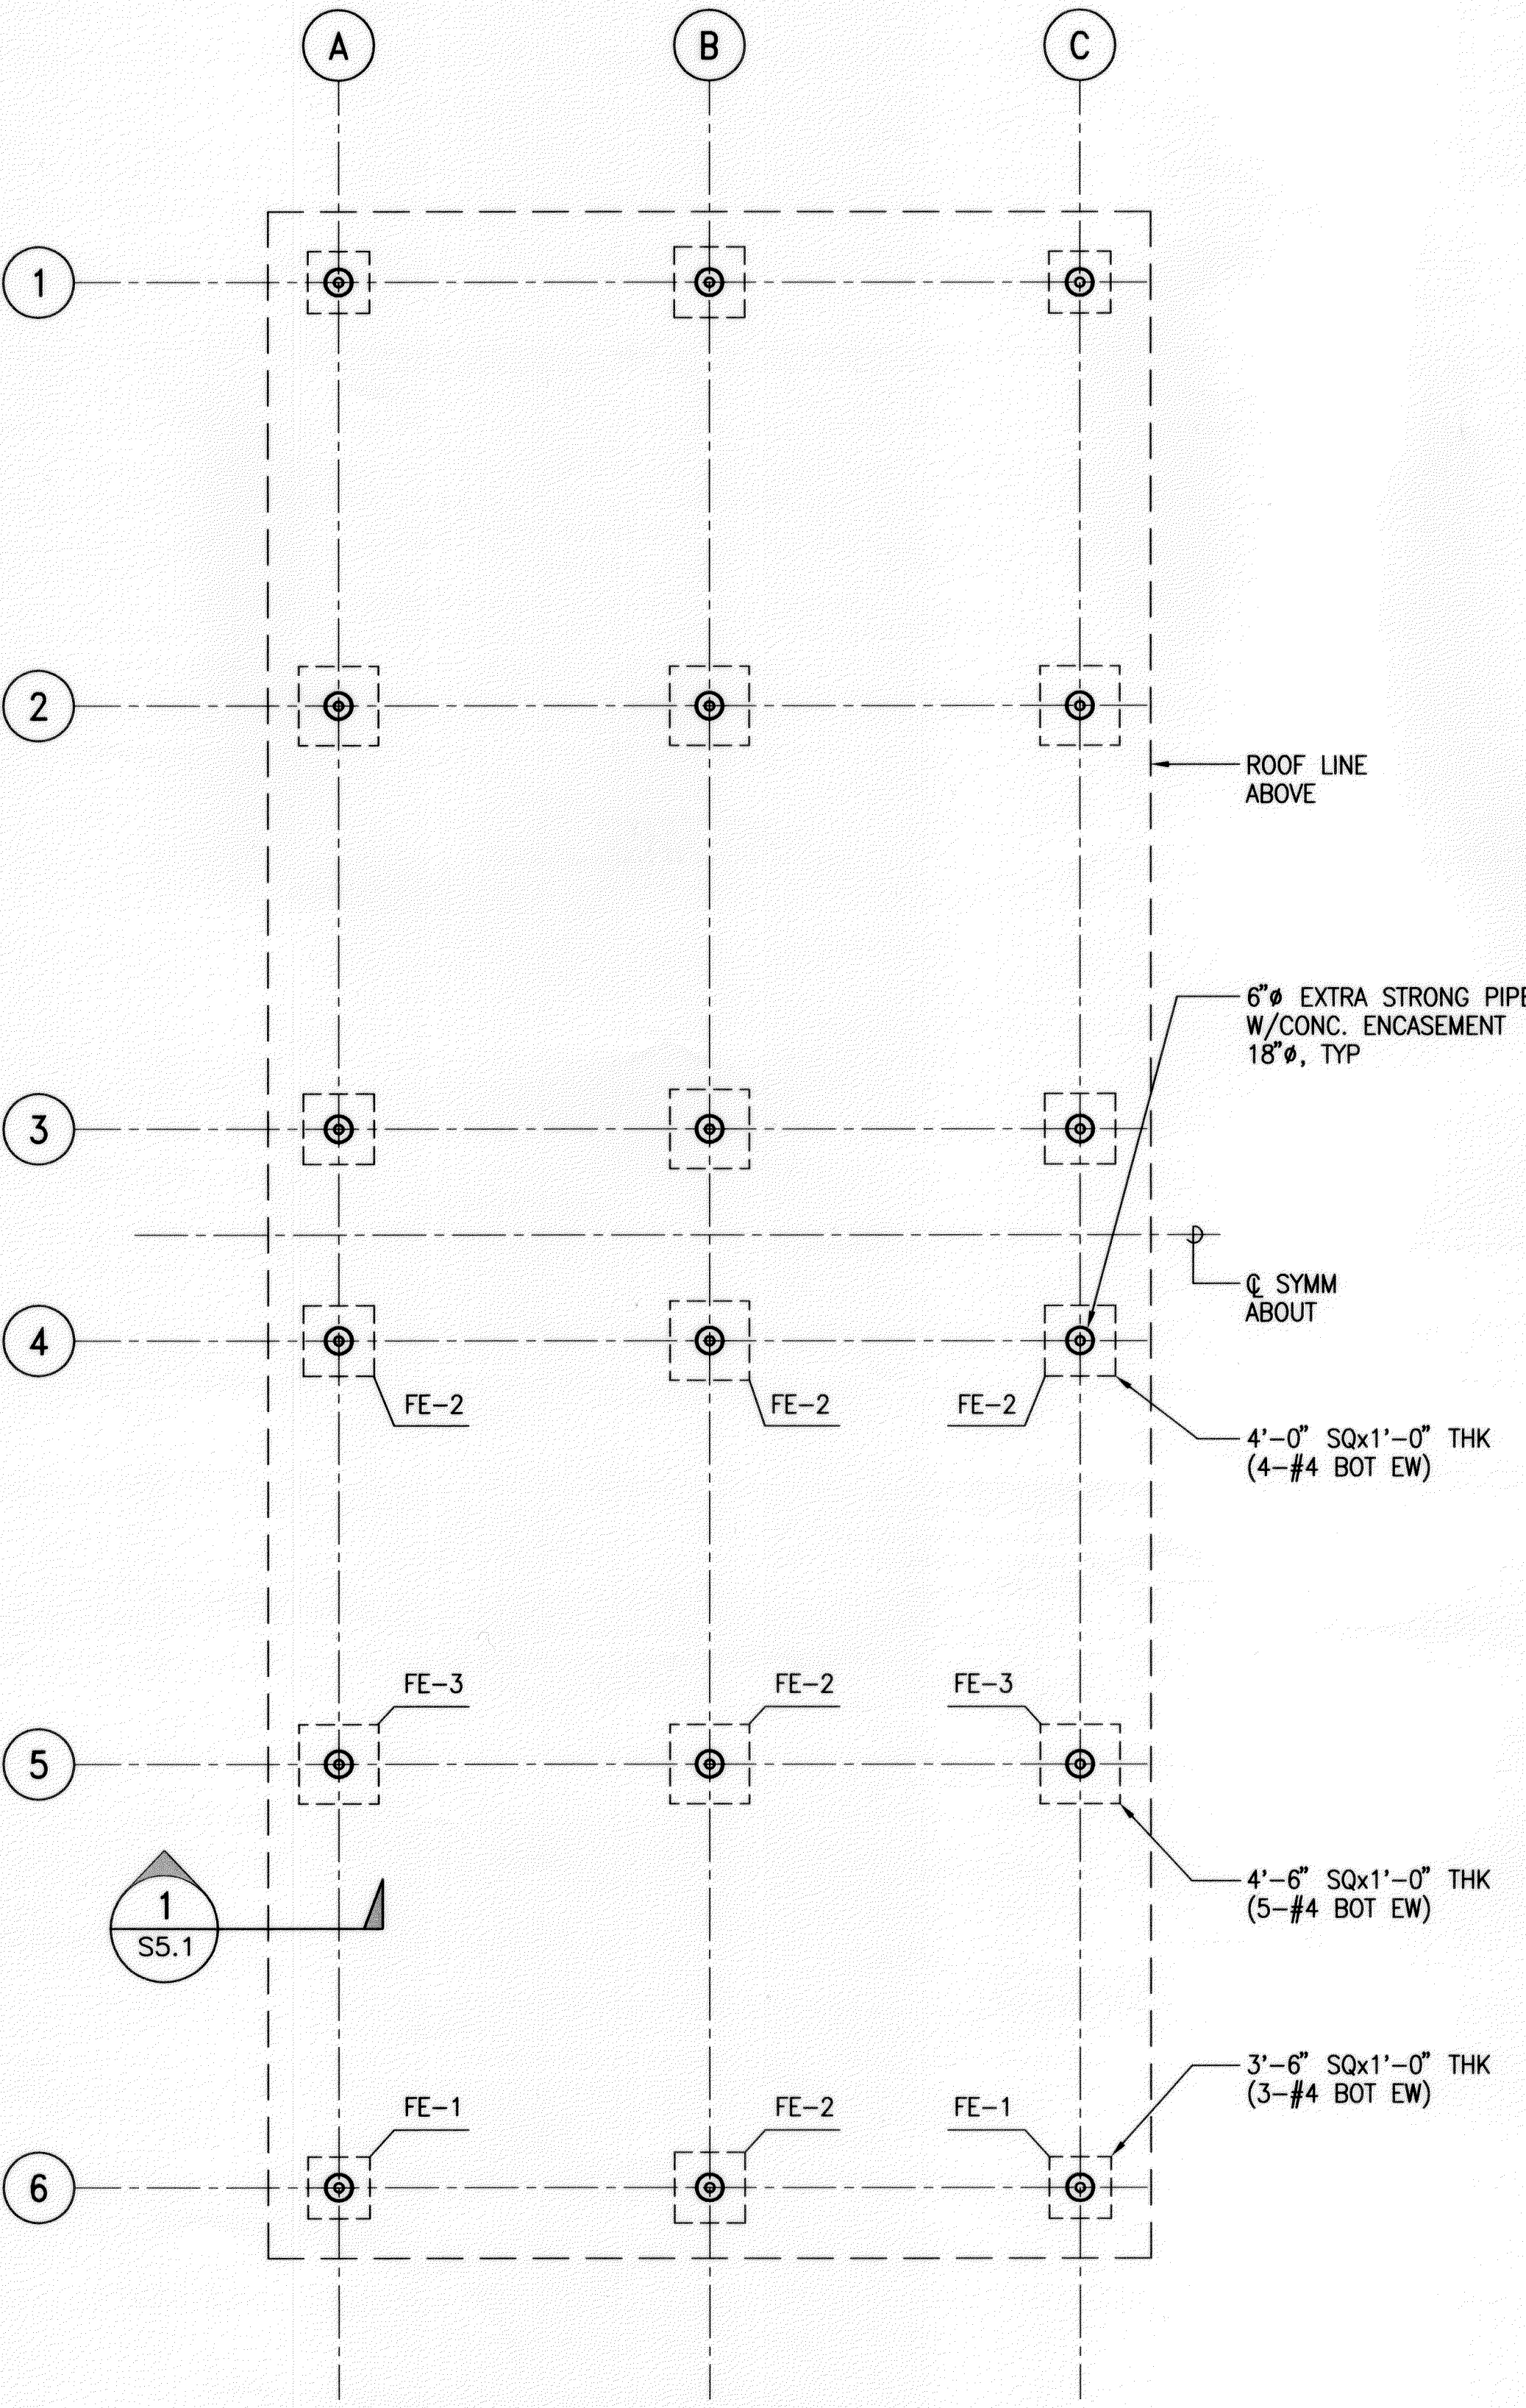

FOUNDATION PLAN
SCALE: 1/8"=1'-0"

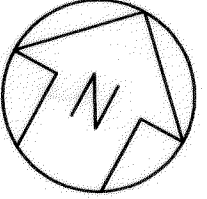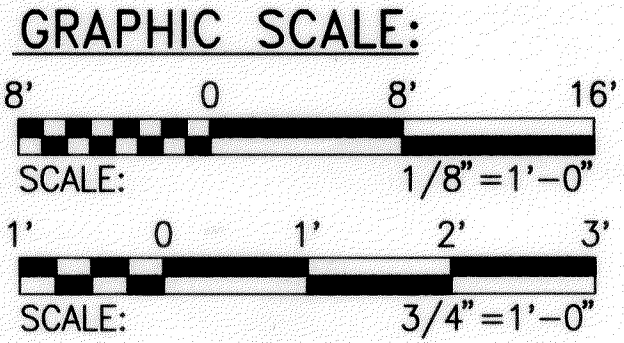

ORIGINAL PLAN	SURVEY PLOTTED BY	DATE
NOTED BY	DRAWN BY	
DESIGNED BY	TRACED BY	
CHECKED BY	QUANTITIES BY	
No.		

6143S15.DWG 08:25 04/03/00 M.DWG 6143-01 STRUCT