














 





MATERIAL LEGEND

	CONCRETE		GLASS
	CONCRETE MASONRY UNIT WALL (CMU)		SAND, MORTAR, PLASTER
	CMU WALL PARTIAL HEIGHT (PLAN) (SEE WALL LEGEND FOR TYPE)		ALUMINUM
	GYPSUM WALL BOARD		METAL LATH
	GYPSUM WALL BOARD, PARTIAL HEIGHT (PLAN) (SEE WALL LEGEND FOR TYPE)		
	STEEL		
	ACOUSTIC TILE OR PANEL		
	PLYWOOD		
	WOOD FRAMING, CONTINUOUS		
	WOOD FRAMING, BLOCKING		
	WOOD, FINISH		
	INSULATION		

REFLECTED CEILING LEGEND


CEILING MATERIAL INDICATIONS

	2' X 4' ACOUSTICAL TILE
	GYPSUM BOARD
	CEILING HEIGHT


LIGHT FIXTURES (SEE ELEC DWGS)




MECHANICAL REGISTERS (SEE MECH DWGS)

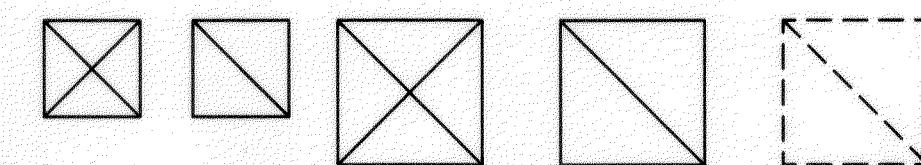




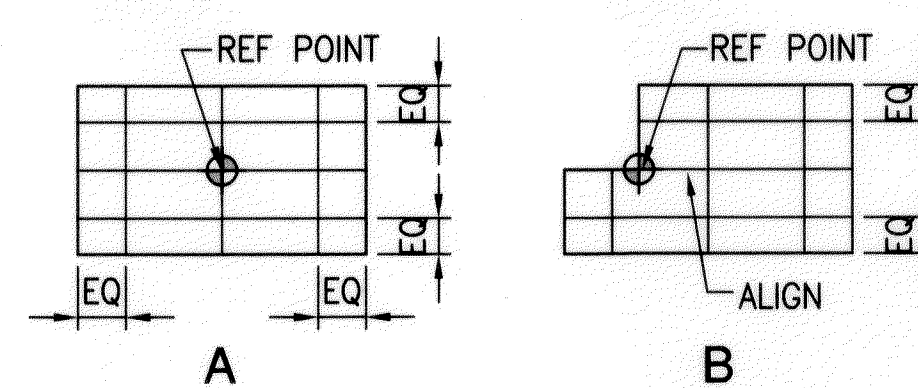


 




 



ACOUSTIC PANEL LAYOUT TYPES

 

NOTES:

1. TYP CEILING HEIGHT 8'-0" AFF UNLESS OTHERWISE NOTED.
2. SEE MECH DWGS FOR REGISTER LOCATION.
3.  SEE WALL SECTION FOR CEILING HEIGHT.

 
SYMBOLS

	WALL TYPE DESIGNATION (SEE WALL LEGEND)		WALL SECTION OR DETAIL
	WINDOW/LOUVER/DOOR REFERENCE SYMBOL D = DOOR, L = LOUVER, W = WINDOW ITEM NUMBER		PLAN DETAIL REFERENCE
	BUILDING COLUMN OR EXTERIOR FACE EDGE WALL GRID REFERENCE		BUILDING SECTION
	EQUIPMENT DESIGNATION NUMBER (SEE SCHEDULE)		INTERIOR ORIENTATION KEY
	ROOM/AREA DESIGNATION AND REFERENCE NUMBER		ADA LOCKER
	DETAIL REFERENCE SYMBOL: DETAIL REFERENCE NUMBER SHEET REFERENCE DRAWING NUMBER		STEEL PIPE BOLLARD
	WALL DIMENSIONING: FOS = EDGE OF WALL STUD FRAMING (WHERE NOTED) FOW = EDGE OF FINISH WALL (TYP. ON DWGS. W/OUT NOTE)		WORKING POINT, CONTROL POINT, OR DATUM POINT
	DEMOLITION		

FED. ROAD DIST. NO.	STATE	PROJ. NO.	FISCAL YEAR	SHEET NO.	TOTAL SHEETS
HAWAII	HAW.	HWY-M-05-98	2002	28	99

NOTES:

1. THIS DRAWING IS GENERAL IN NATURE. SOME SYMBOLS SHOWN HERE MAY NOT BE USED ON THE CONTRACT DRAWINGS.
2. SEE DRAWING T1.1 FOR ABBREVIATIONS.
3. SEE CIVIL, MECHANICAL, AND ELECTRICAL DRAWINGS FOR ADDITIONAL SYMBOLS.
4. SYMBOLS ARE ARRANGED ON SPECIFIC DRAWINGS AND IN CATEGORIES FOR CONVENIENCE ONLY; SYMBOLS MAY BE USED ON ANY OF THE CONTRACT DRAWINGS.

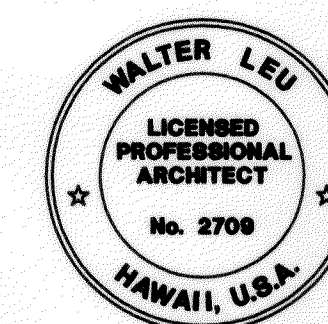

THIS WORK WAS PREPARED BY
ME OR UNDER MY SUPERVISION

Walter Leu

STATE OF HAWAII
DEPARTMENT OF TRANSPORTATION
HIGHWAYS DIVISION
SYMBOLS AND LEGEND

MOLOKAI BASEYARD
MOLOKAI INDUSTRIAL PARK
Project No. HWY-M-05-98

Scale: As Noted Date: SEPT. 13, 2001

SHEET No. A0.1 OF A0.1 SHEETS