




FED. ROAD DIST. NO.	STATE	FED. AID PROJ. NO.	FISCAL YEAR	SHEET NO.	TOTAL SHEETS
HAWAII	HAW.	HWY-M-05-98	2002	8	99

LEGEND

- PROJECT LIMIT
- PROPERTY LINE
- NEW CHAIN LINK FENCE WITH BARBED WIRE
- NEW BUILDING
- COVERED PARKING OR NEW BUILDING (DEDUCTIVE ALTERNATIVE)
- SPOT ELEVATION
- DIRECTION OF FLOW
- SWALE

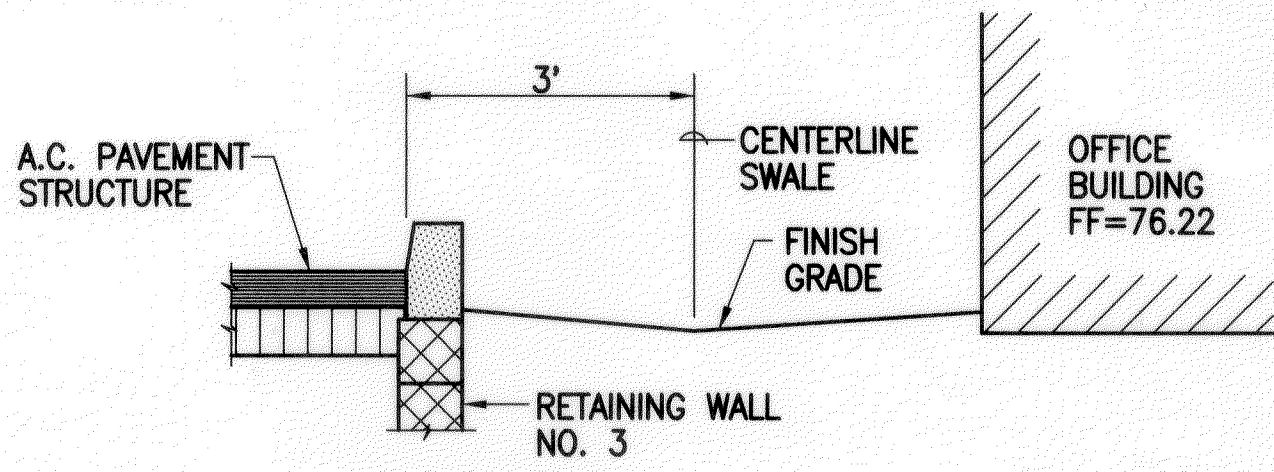

SECTION 1 C2.1

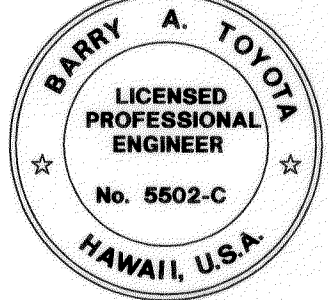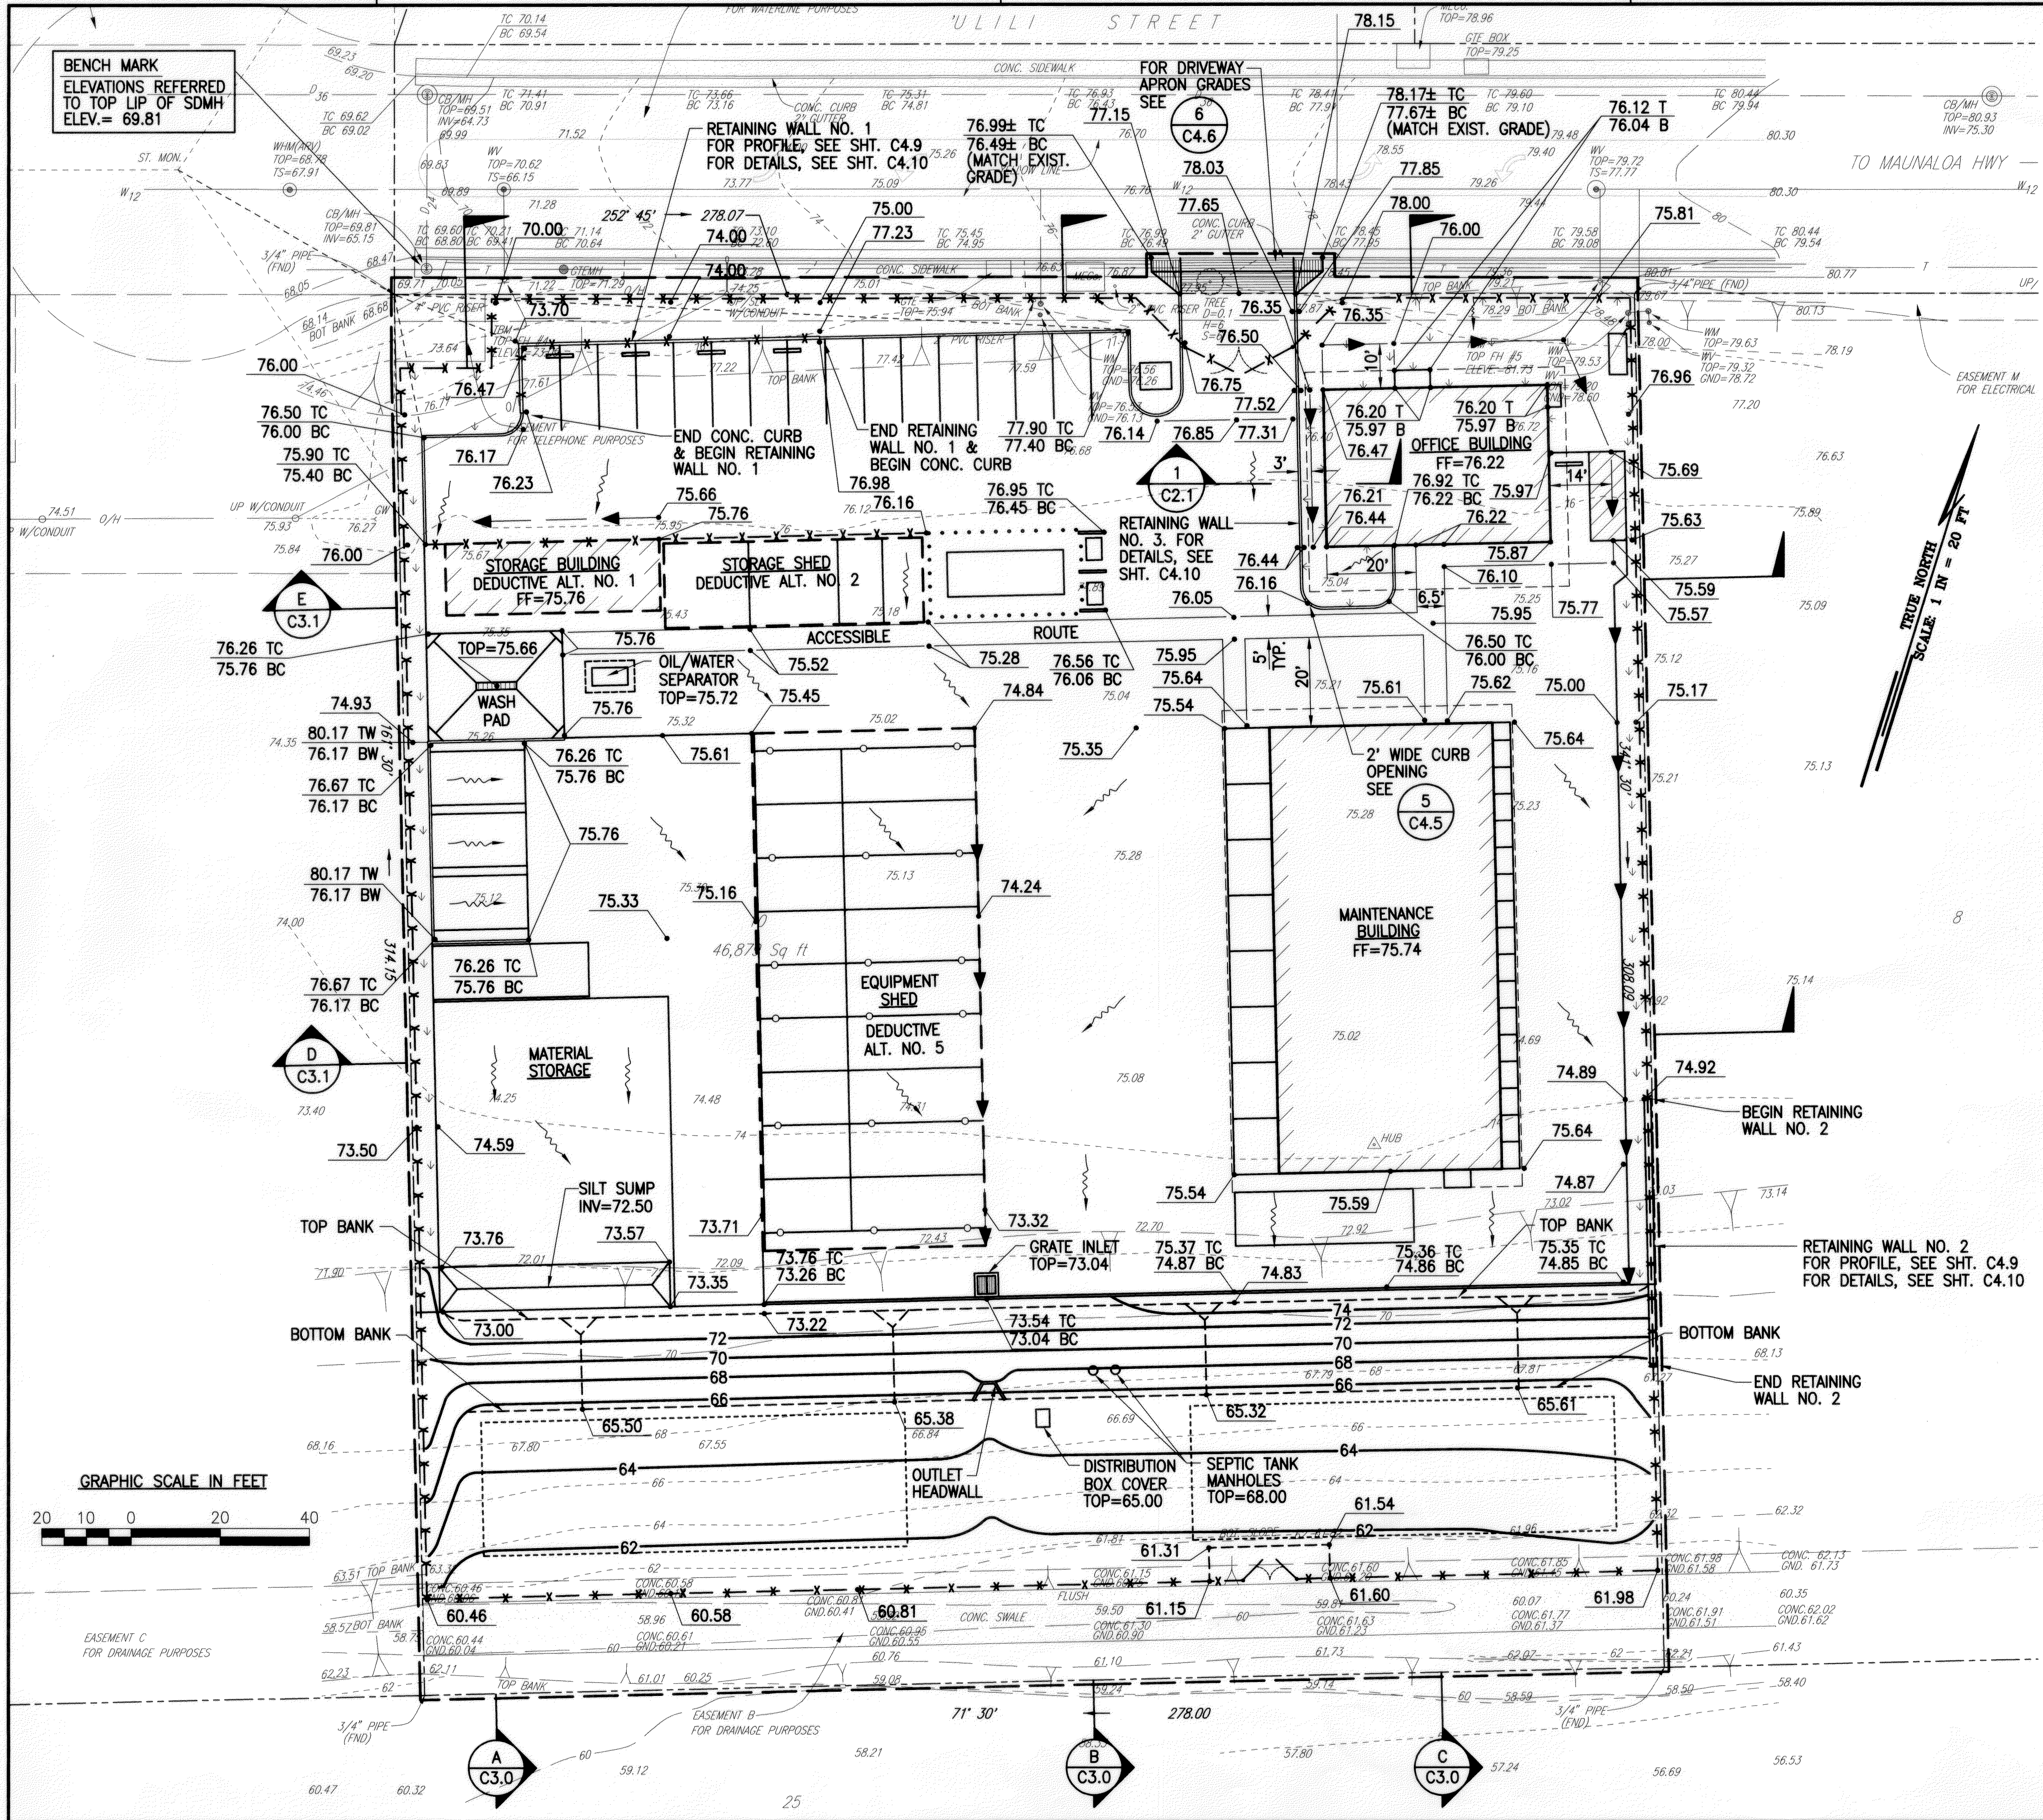

THIS WORK WAS PREPARED BY ME OR UNDER MY SUPERVISION

DATE

REVISION

STATE OF HAWAII

DEPARTMENT OF TRANSPORTATION

HIGHWAYS DIVISION

GRADING PLAN

MOLOKAI BASEYARD

MOLOKAI INDUSTRIAL PARK

Project No. HWY-M-05-98

Scale: As Noted

Date: Sept. 13, 2001

SHEET No. C2.1 OF C2.2 SHEETS

SURVEY PLOTTED BY	DATE
DRAWN BY	
TRACED BY	
QUANTITIES BY	
CHECKED BY	
ORIGINAL PLAN	
NOTEBOOK	
No.	