

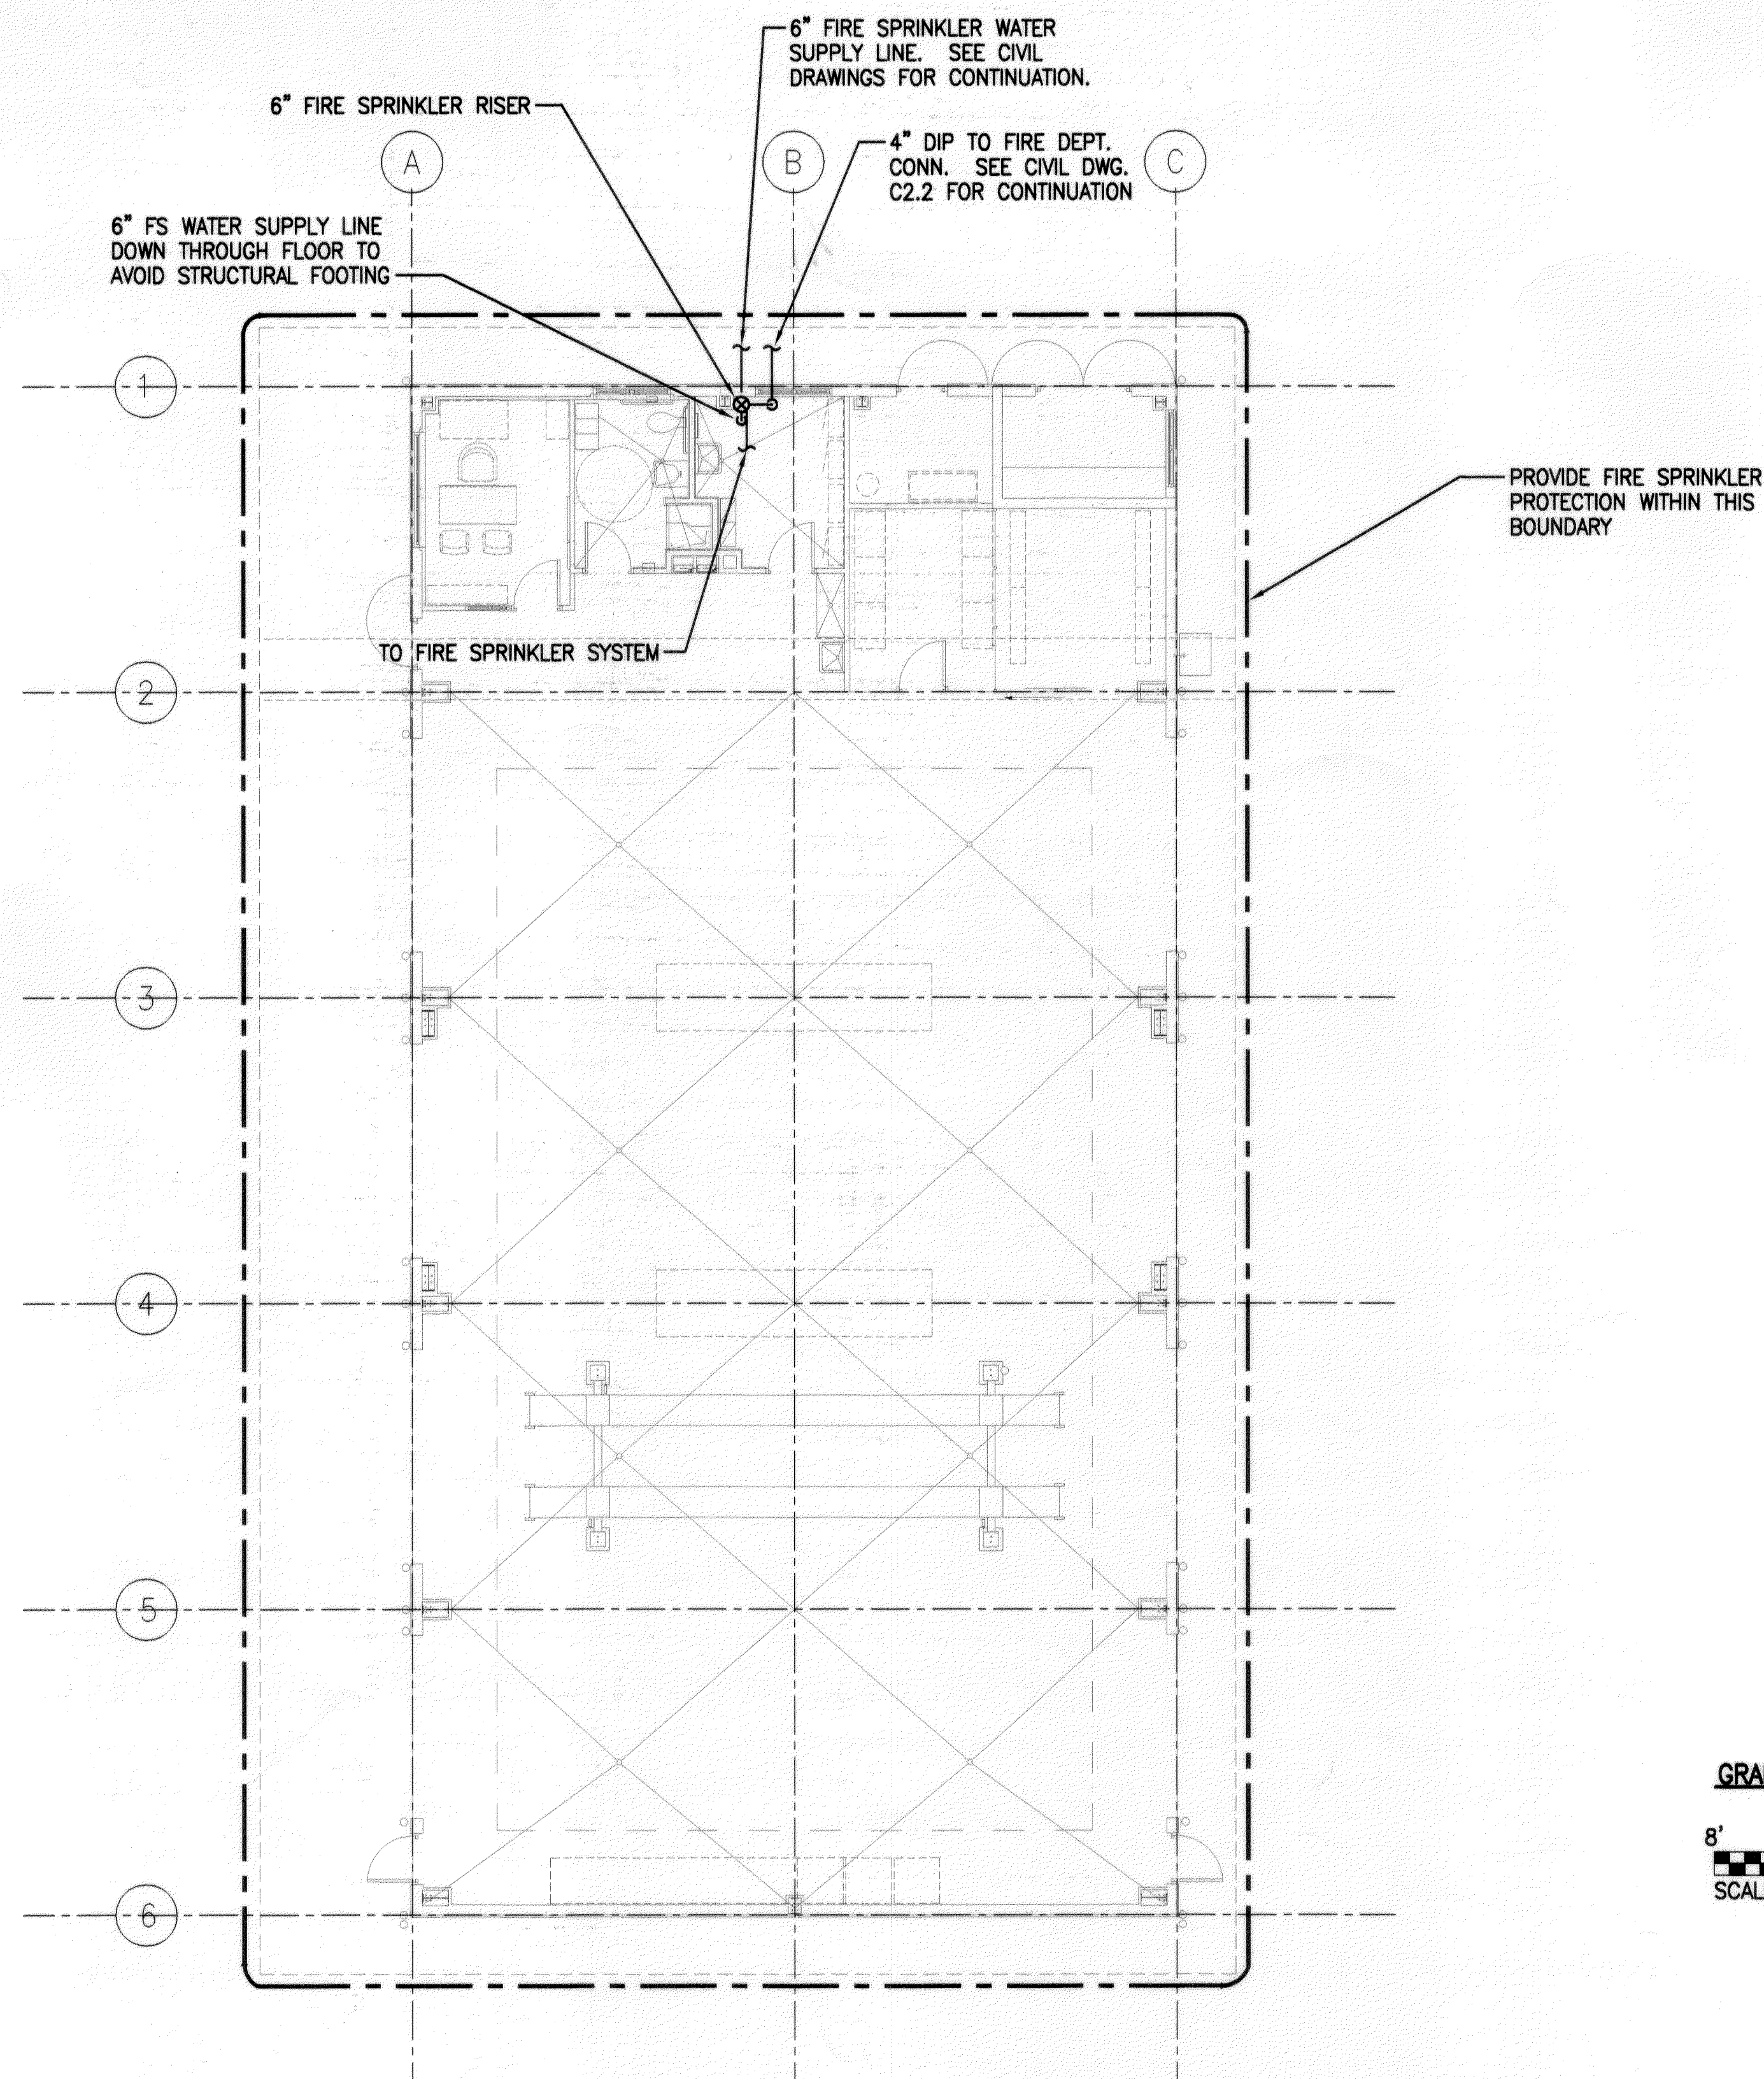
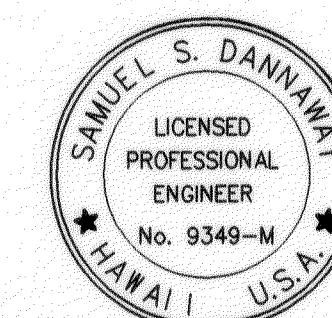


FED. ROAD DIST. NO.	STATE	PROJ. NO.	FISCAL YEAR	SHEET NO.	TOTAL SHEETS
HAWAII	HAW.	HWY-M-05-98	2002	89	99

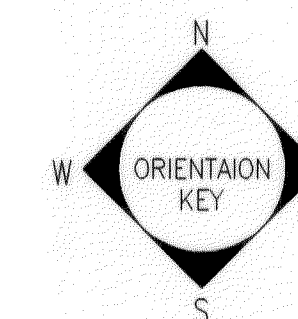

**FIRE SPRINKLER FLOOR PLAN**  
SCALE: 1/8"=1'-0"

GRAPHIC SCALES:

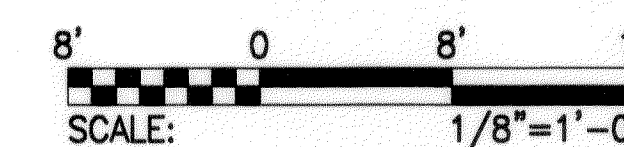

THIS WORK WAS PREPARED BY  
ME OR UNDER MY SUPERVISION  
*[Signature]* 13 Sept 2001

**MAINTENANCE BUILDING**

STATE OF HAWAII  
DEPARTMENT OF TRANSPORTATION  
HIGHWAYS DIVISION  
**FIRE SPRINKLER  
FLOOR PLAN**  
MOLOKAI BASEYARD  
MOLOKAI INDUSTRIAL PARK  
Project No. HWY-M-05-98

Scale: As Noted Date: SEPT. 13, 2001

**SHEET No. FP2.1 OF FP2.1 SHEETS**