

FED. ROAD DIST. NO.	STATE	PROJ. NO.	FISCAL YEAR	SHEET NO.	TOTAL SHEETS
HAWAII	HAW.	HWY-M-05-98	2002	55	99

LEGEND:

CONSTRUCTION TYPE

1

P

3

A

STUD SIZE

MODIFICATION(S)

FIRE RATING

0 - NO FIRE RATING
1 - 1 HOUR
2 - 2 HOUR

CONSTRUCTION TYPE

C - CHASE PARTITION
F - FURRING
P - BASIC PARTITION
R - SHAFT PARTITION
Y - 8" MU/BASIC PARTITION
Z - 8" CMU

STUD SIZE CODE

0 - 7/8" HAT CHANNEL
1 - 1-5/8" MET STUDS
2 - 2-1/2" MET STUDS
3 - 3-5/8" MET STUDS
4 - 4" MET STUDS
6 - 6" MET STUDS
8 - 8" MET STUDS




MODIFICATIONS

A - ACOUSTIC INSULATION
C - SUBSTRATE UP TO 6" PAST CEILING
R - SOUND RATED
S - STUD STOPS SHORT OF STRUCTURE ABOVE
(LIGHT GAUGE MET FRAMING AT TOP RUNNER REQ)

NOTE: BLANK INDICATES NO MODIFICATION


GENERAL NOTES:

- GYPSUM BOARD IS 5/8" THICK EXCEPT FOR FIRE RATED, USE TYPE X.
- PARTITION TYPES AT HEADERS: (AT DOOR, GLAZED PARTITION, & CASED OPENING). CONTINUE PARTITION TYPE TO MATCH WITH THAT INDICATED ON FLOOR PLANS.
- PARTITION STUDS BEYOND 16'-0" IN HEIGHT USE 20 GA MET STUD SPACED AT 16" OC.

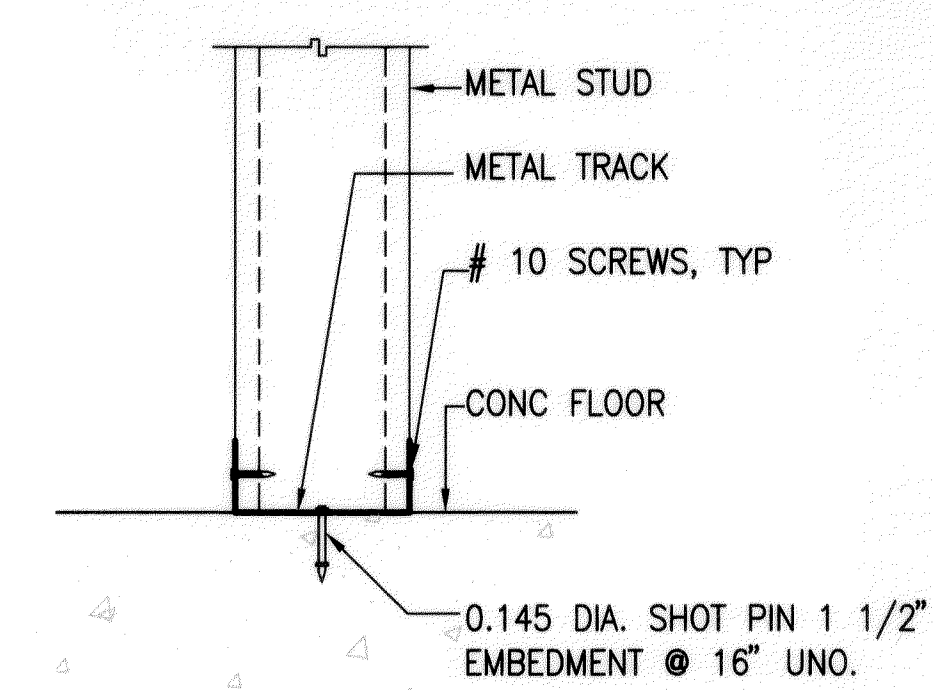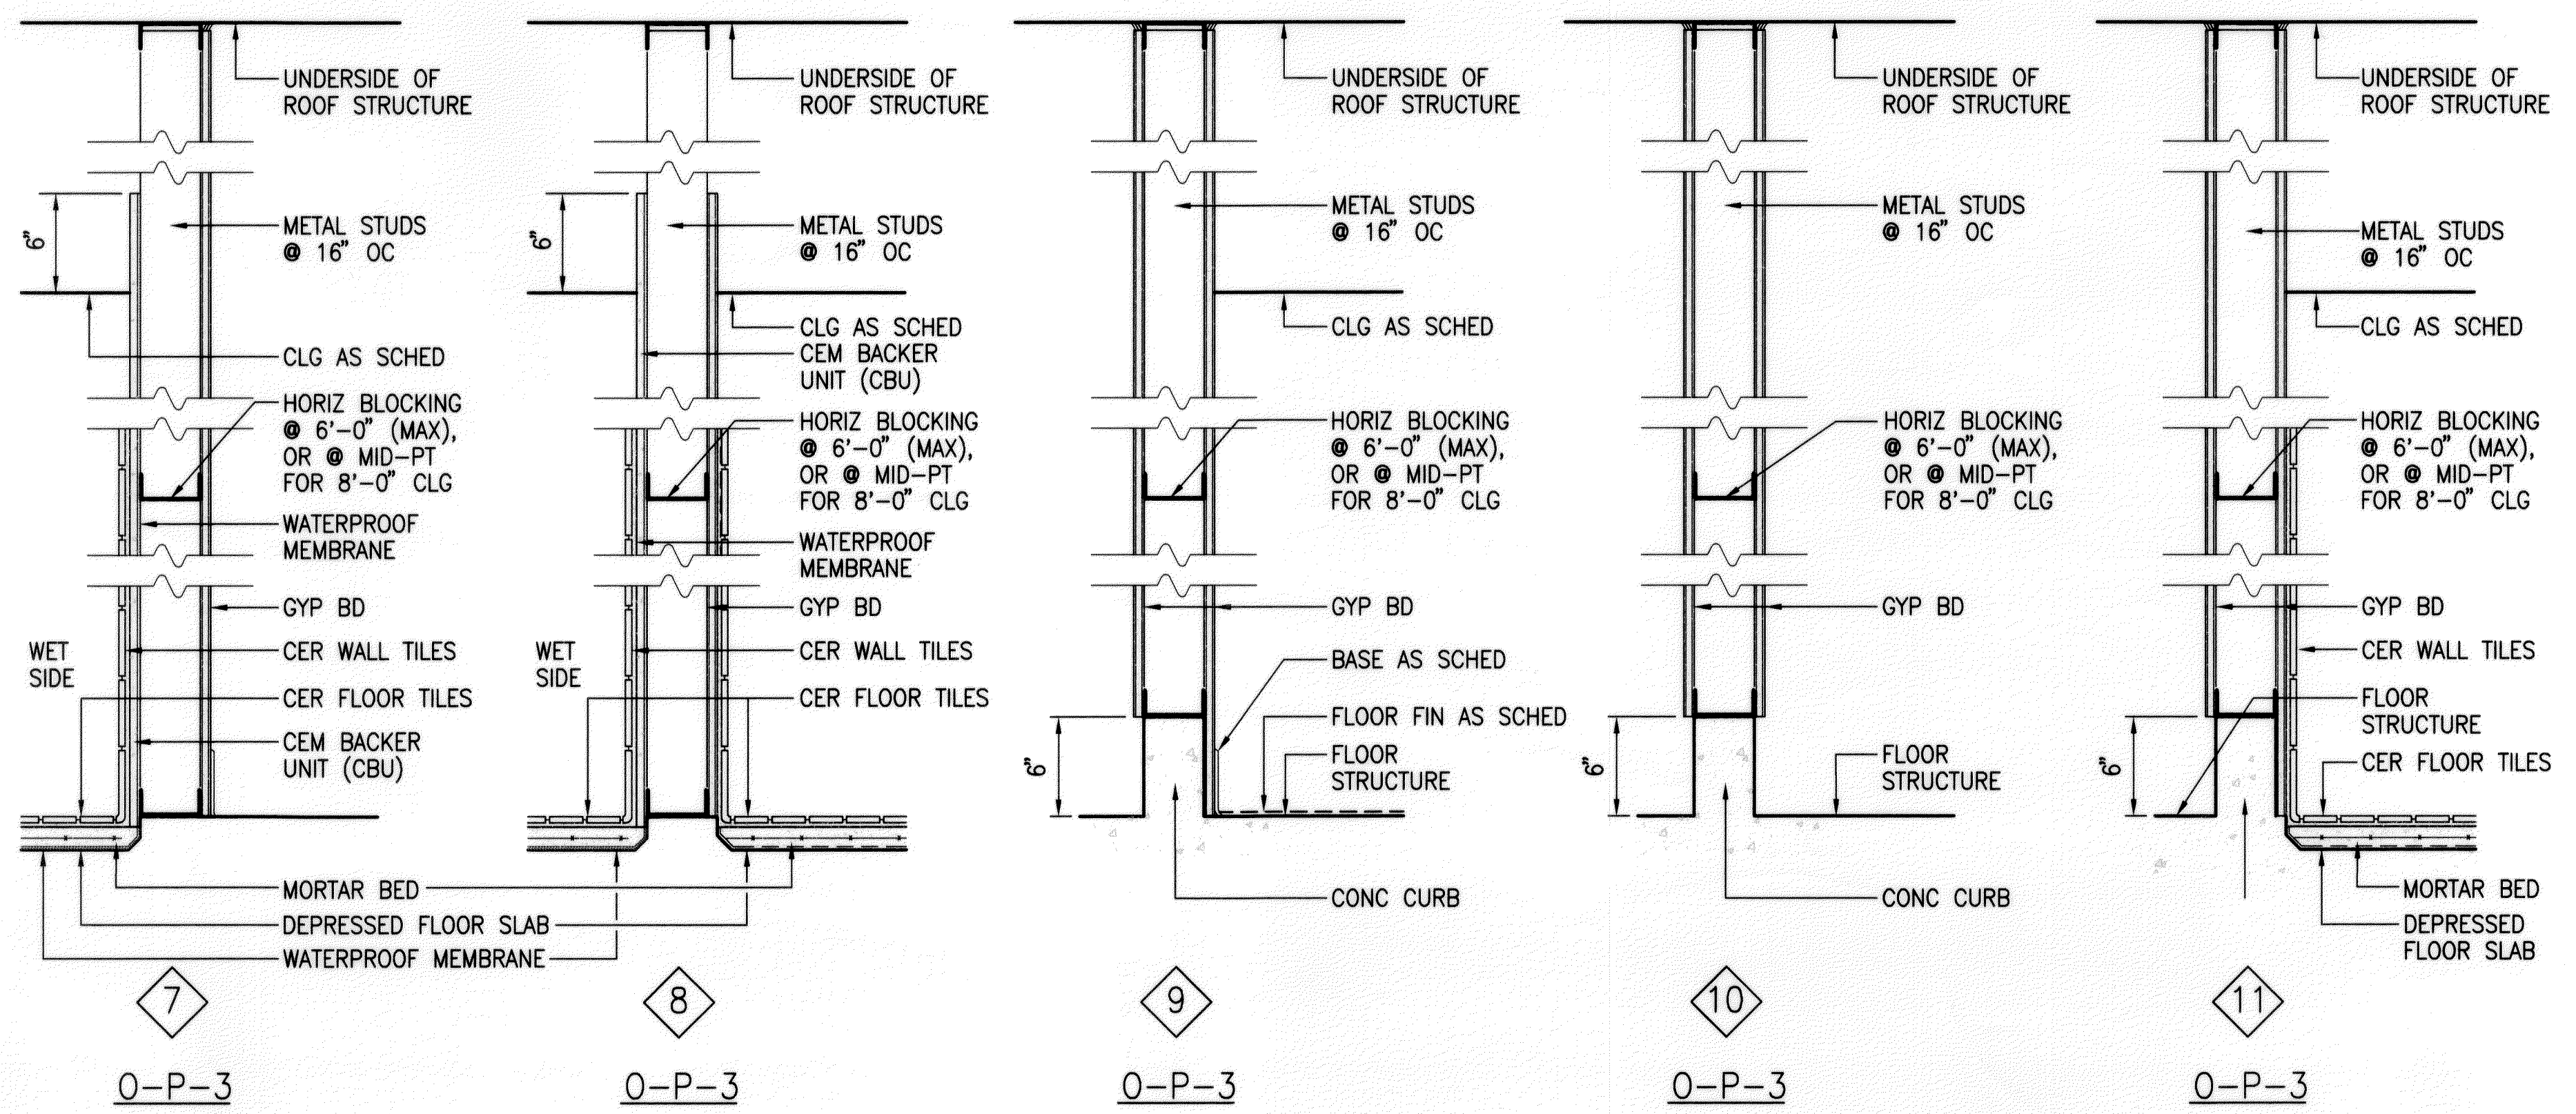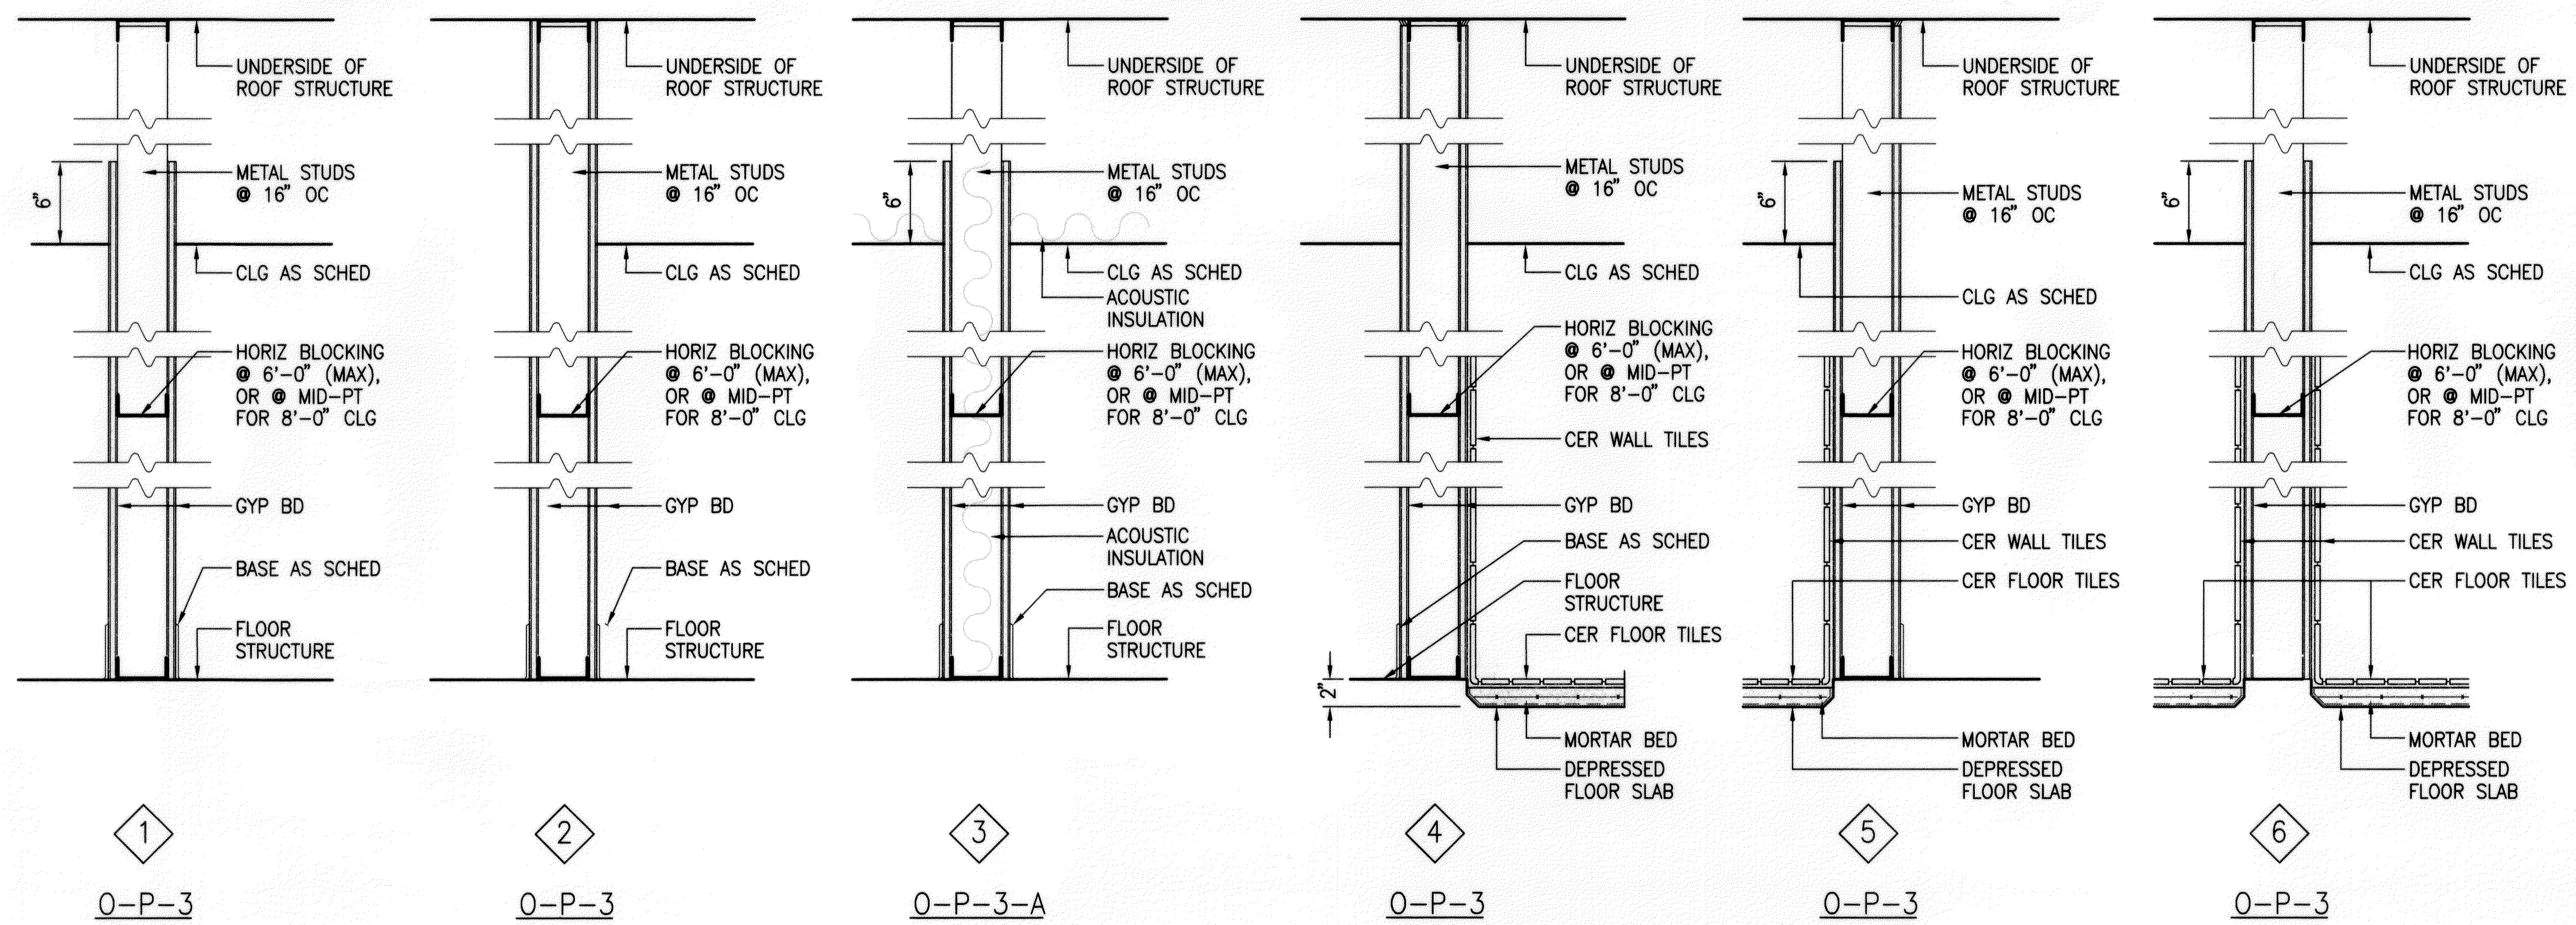

BOTTOM TRACK DETAIL
SCALE: 3"=1'-0"

TYPICAL WALL SECTIONS
SCALE: 1 1/2"=1'-0"

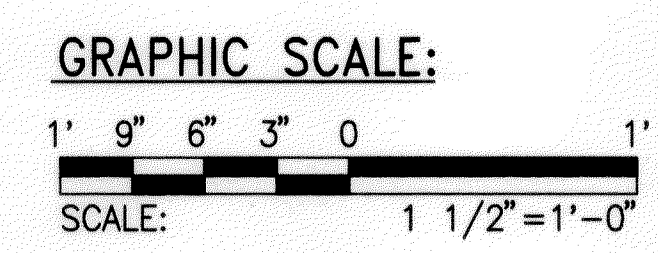

WALTER LEU
LICENSED PROFESSIONAL ARCHITECT
No. 2708
HAWAII, U.S.A.

THIS WORK WAS PREPARED BY ME OR UNDER MY SUPERVISION

Walter Leu

COMMON GEN. DETAILS

STATE OF HAWAII

DEPARTMENT OF TRANSPORTATION

HIGHWAYS DIVISION

PARTITION TYPES & DETAILS

MOLOKAI BASEYARD

MOLOKAI INDUSTRIAL PARK

Project No. HWY-M-05-98

Scale: As Noted


Date: SEPT. 13, 2001

SHEET NO. A7.1 OF A7.4 SHEETS


6143A26.DWG 08-44 04/03/00 M:\DWG\6143-01\ARCH

SURVEY PLOTTED BY _____ DATE _____
 DESIGNED BY _____
 TRACED BY _____
 NOTEBOOK _____
 No. _____
 CHECKED BY _____


FED. ROAD DIST. NO.	STATE	PROJ. NO.	FISCAL YEAR	SHEET NO.	TOTAL SHEETS
HAWAII	HAW.	HWY-M-05-98	2002	56	99

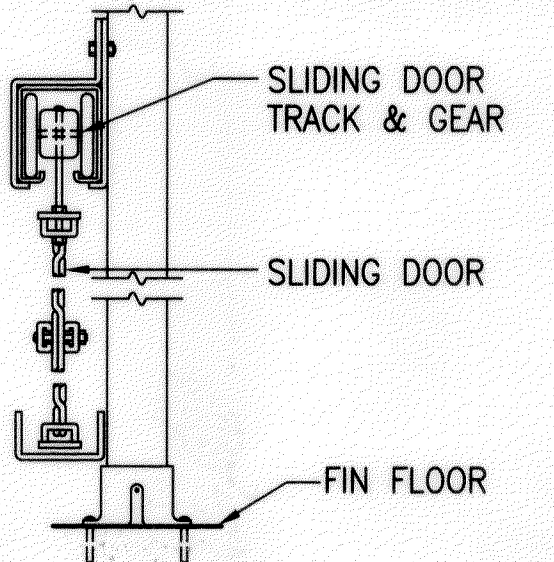


SECTION 1
SLIDING DOOR
SCALE: NTS

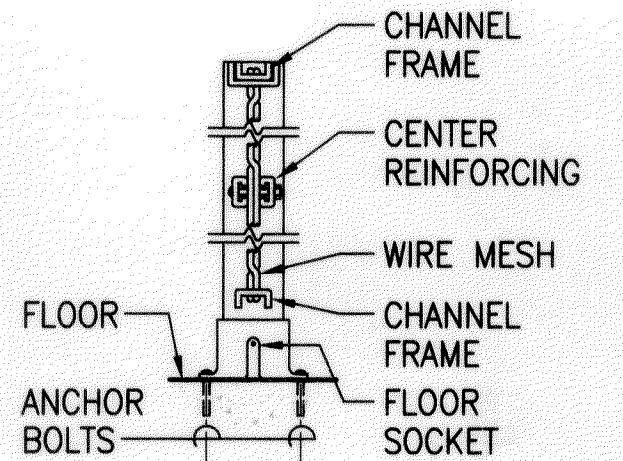


SECTION 2
PARTITION
SCALE: NTS

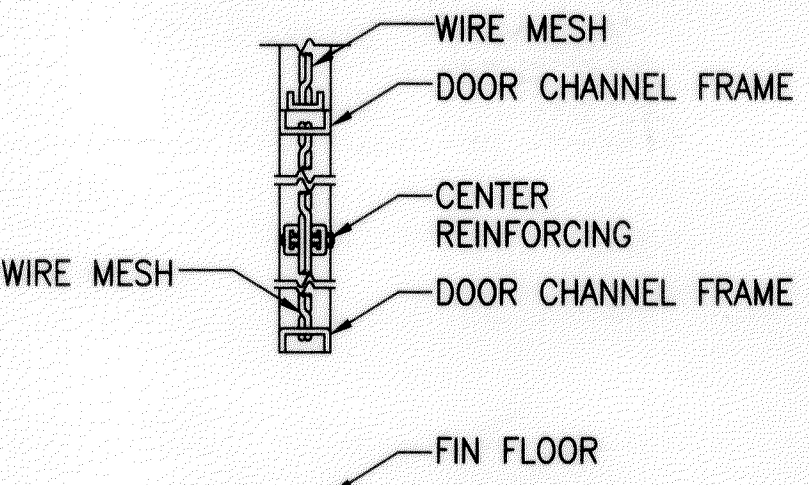

SECTION 3
SWINGING DOOR
SCALE: NTS

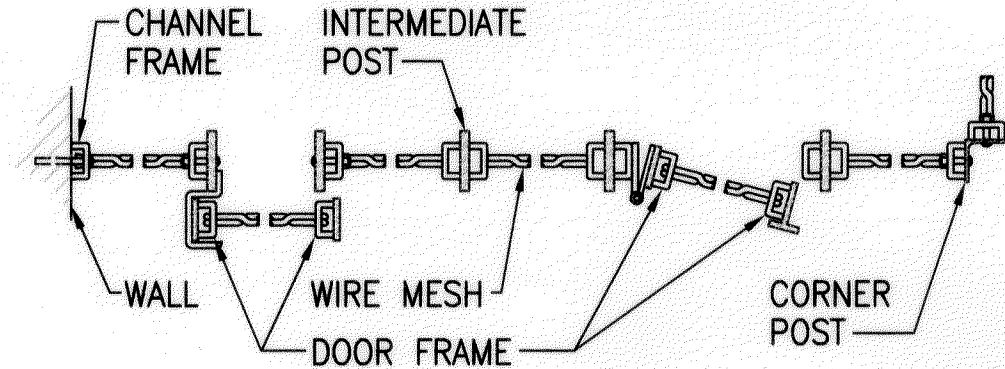


TYPICAL HORIZONTAL SECTION W/DOORS

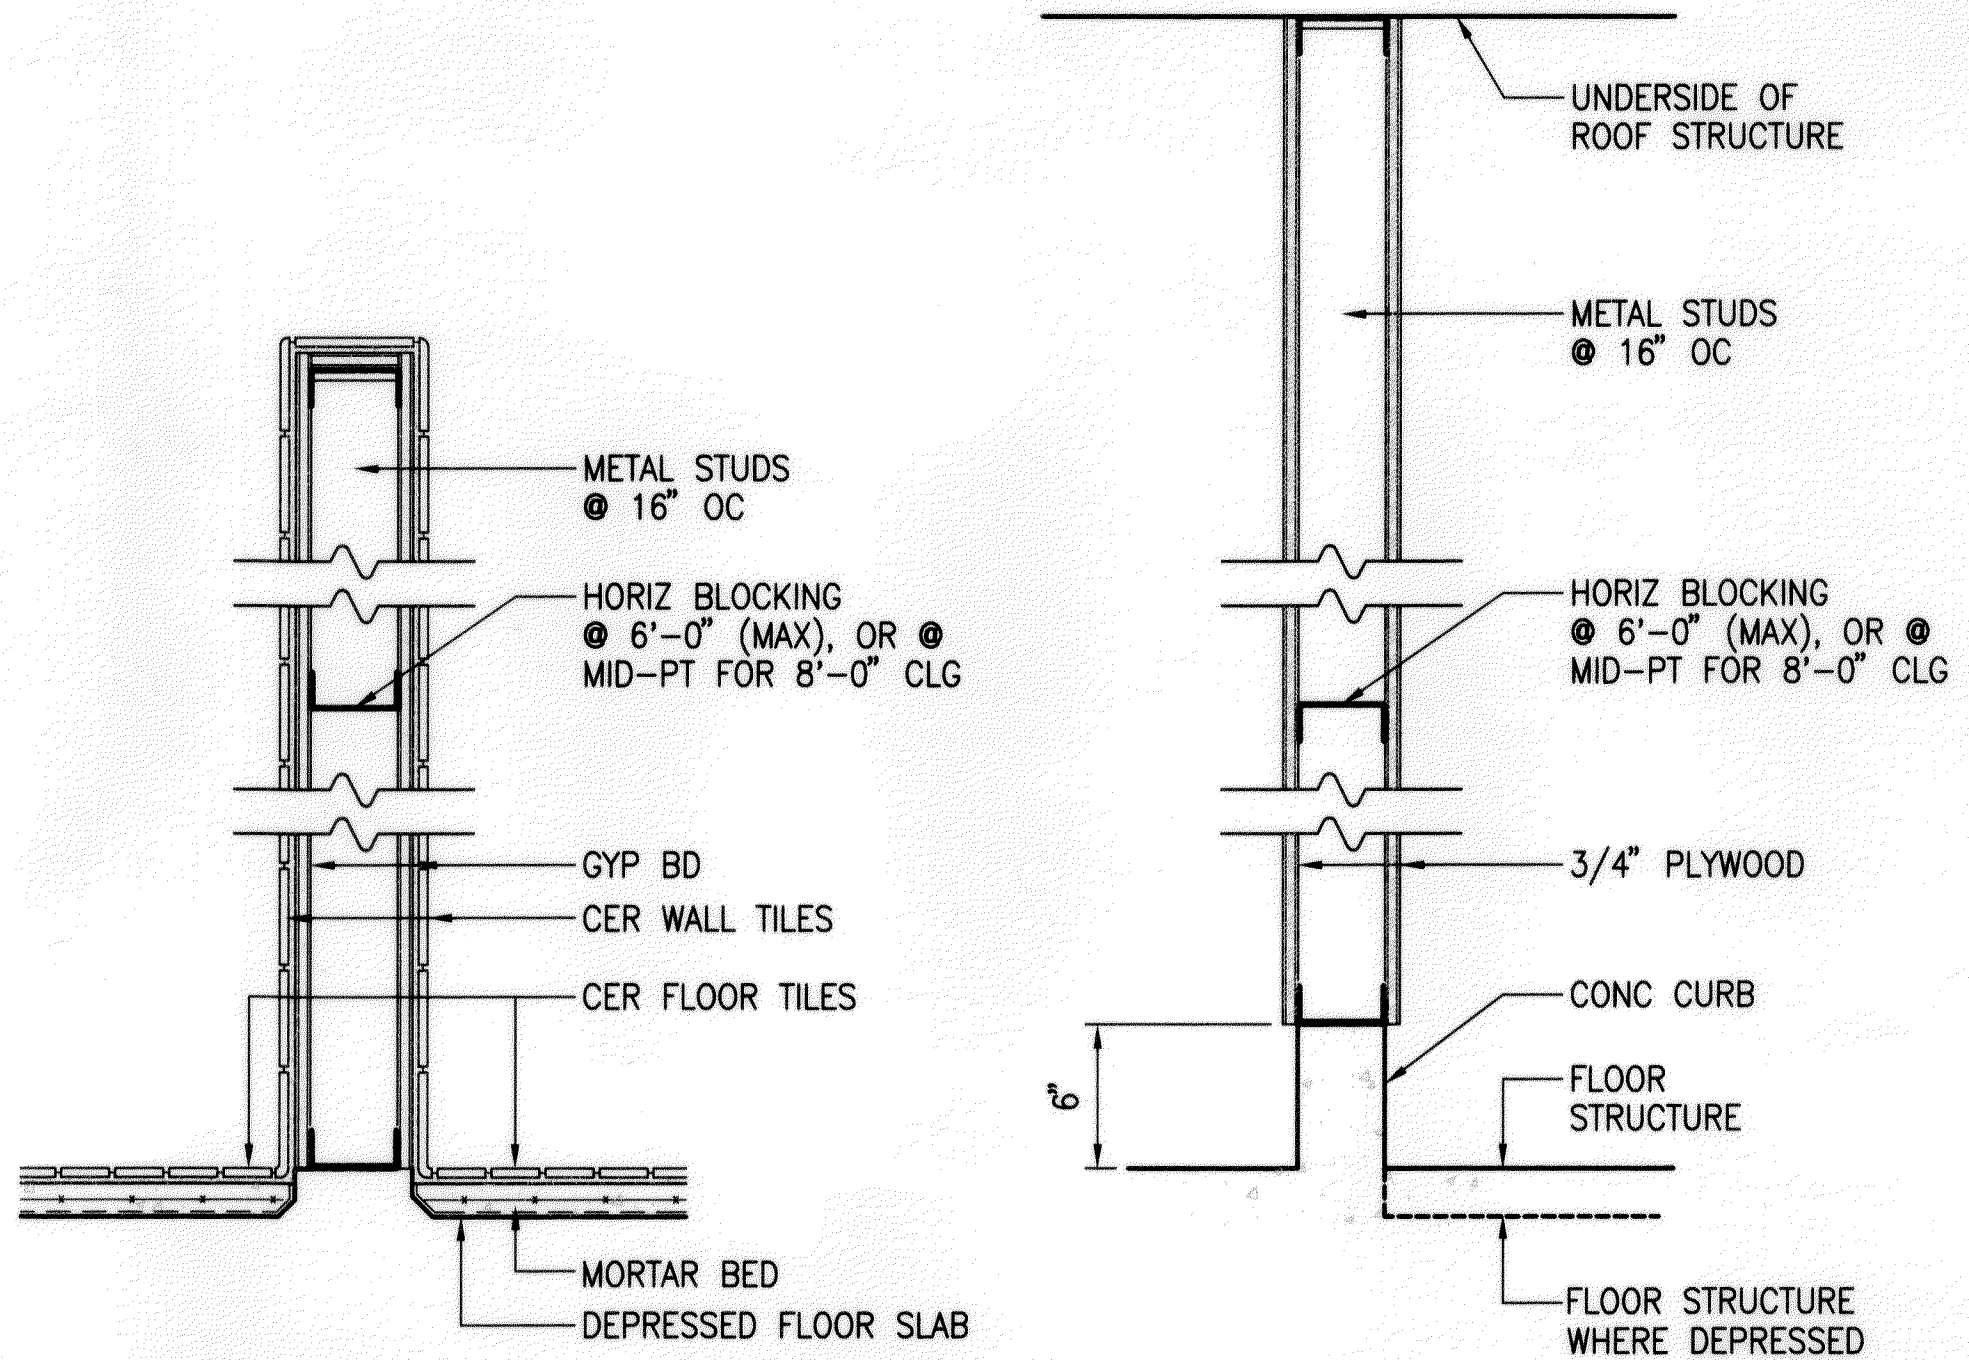


12
0-P-3

13
0-P-3


TYPICAL WALL SECTIONS
SCALE: 1 1/2"=1'-0"

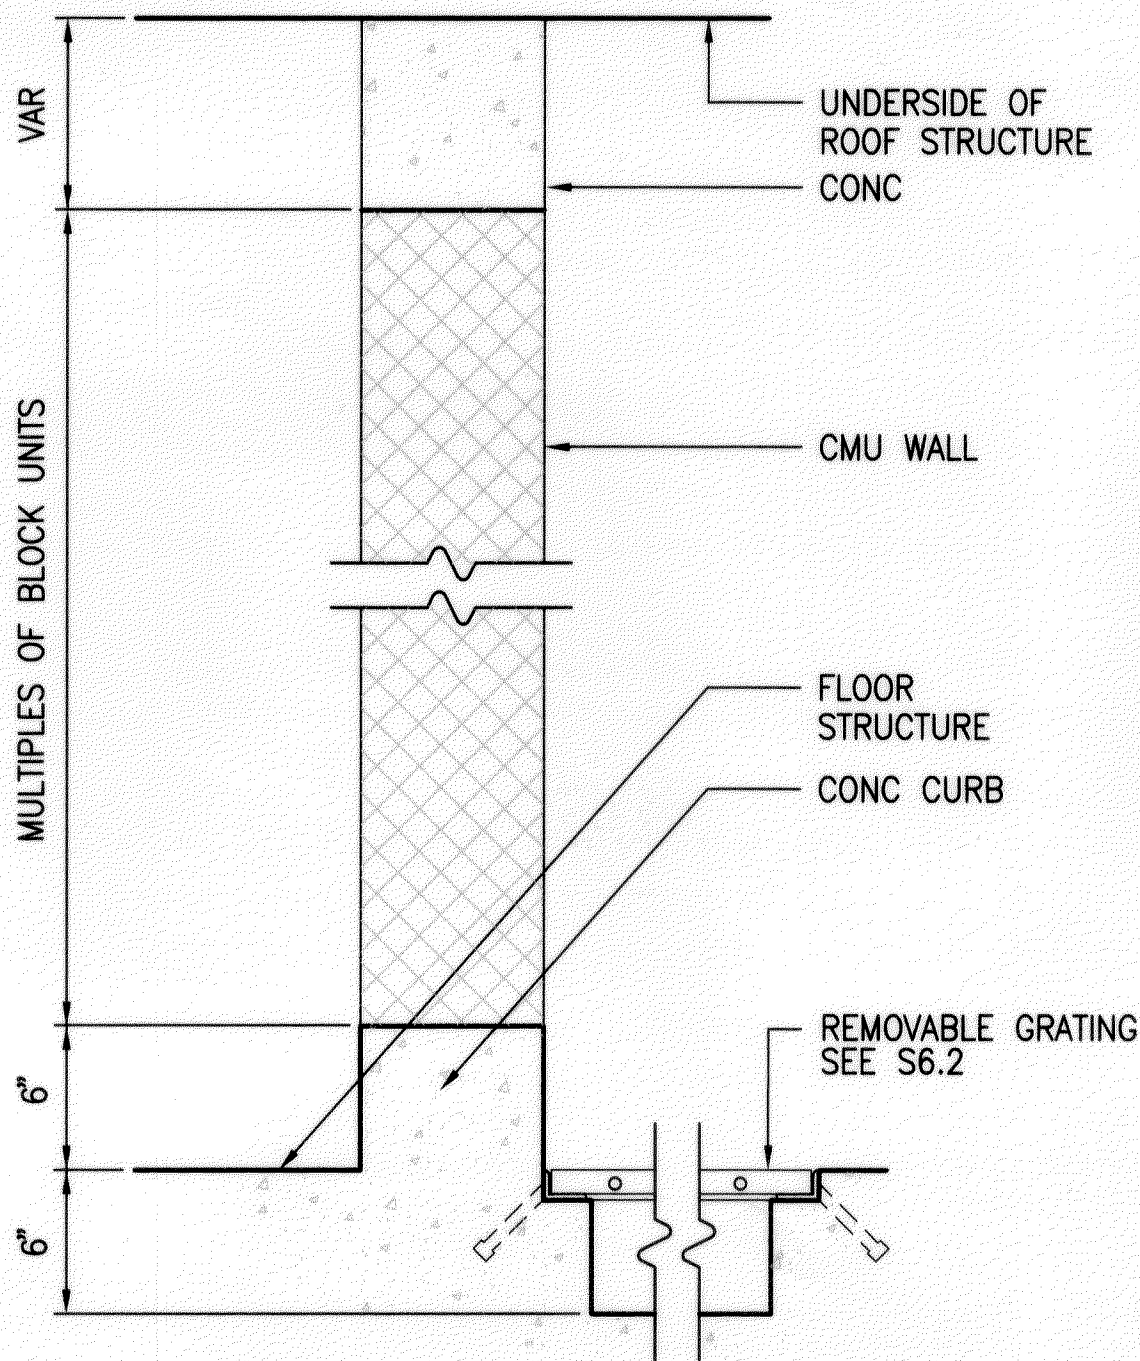


14
2-Z

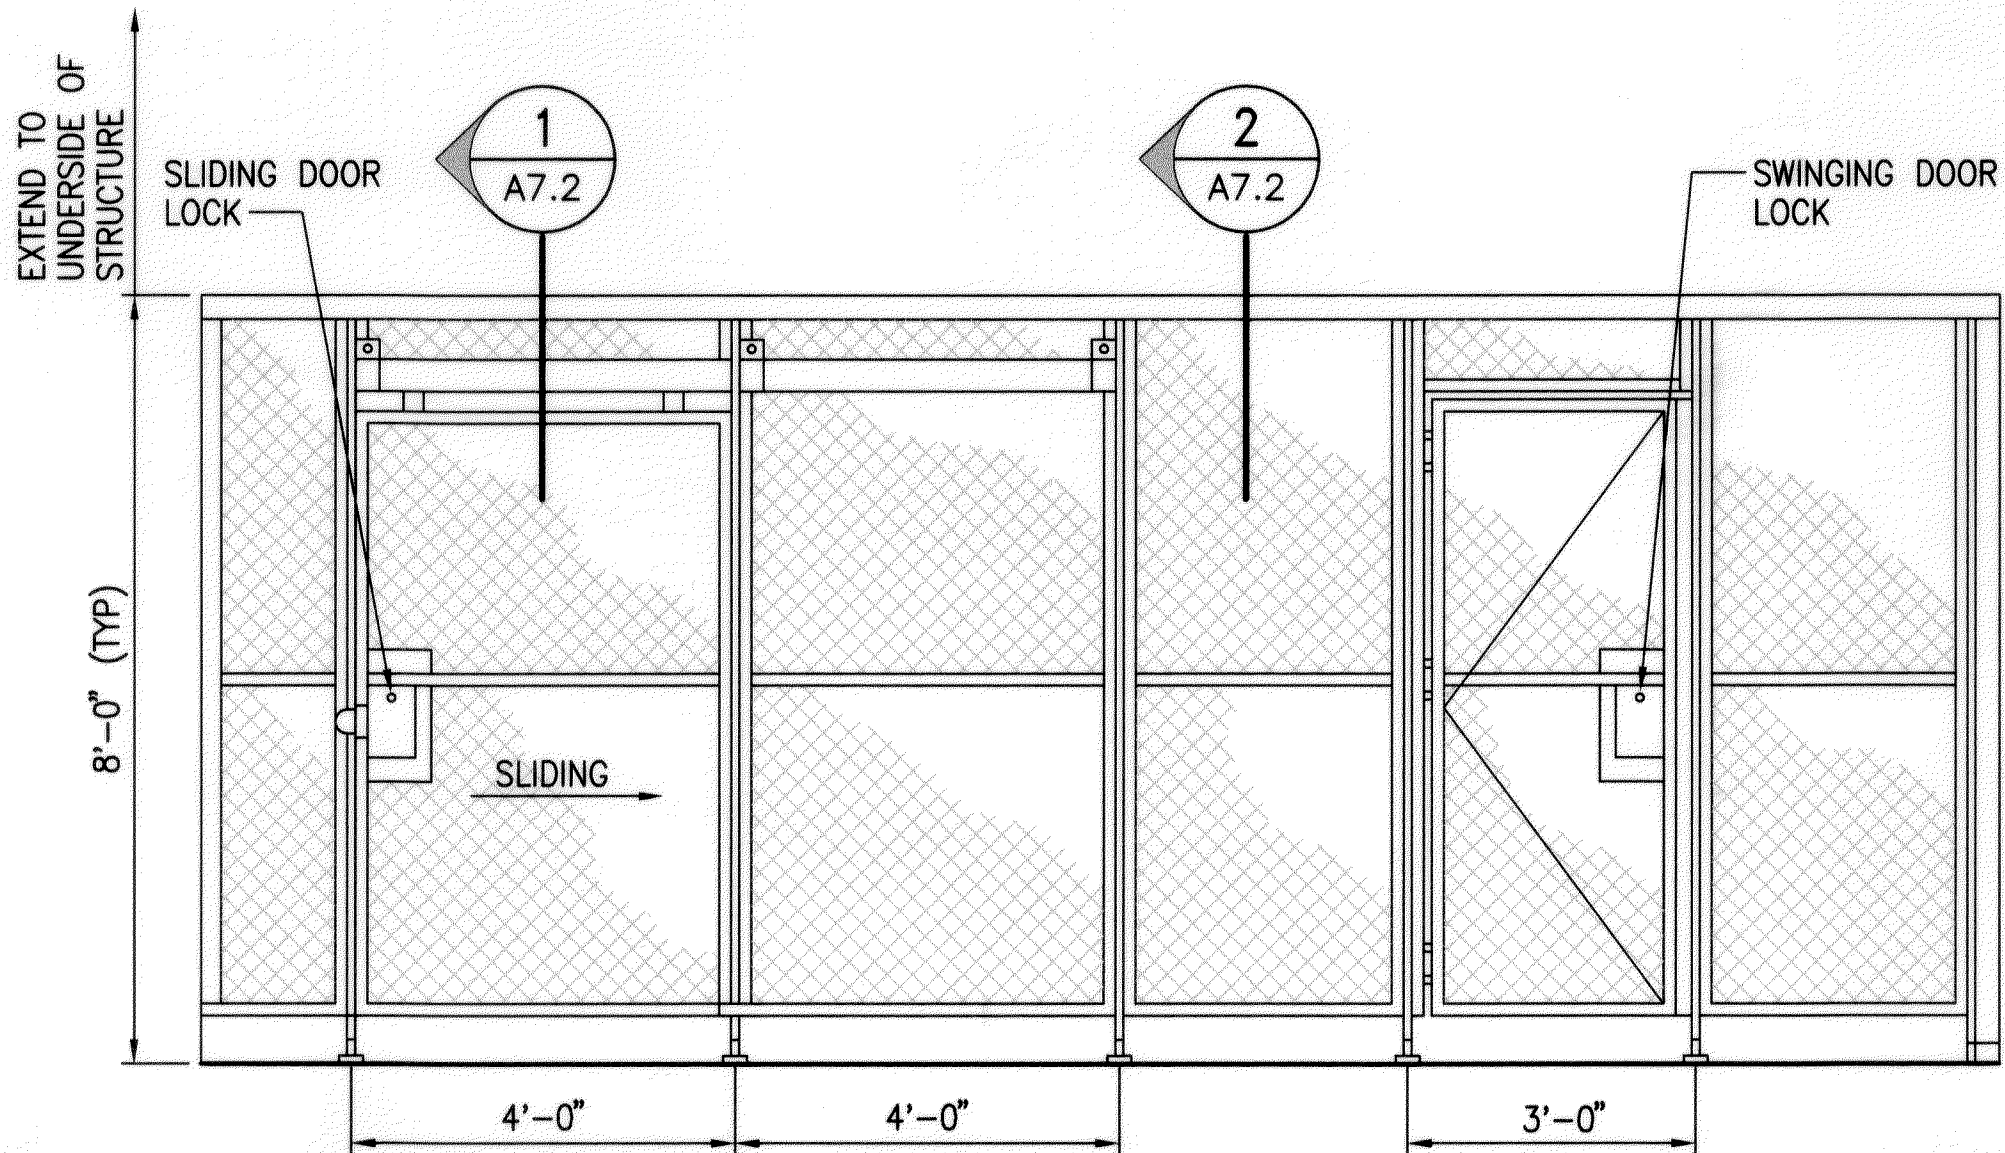

TYPICAL ELEVATION W/ DOORS
SCALE: NTS

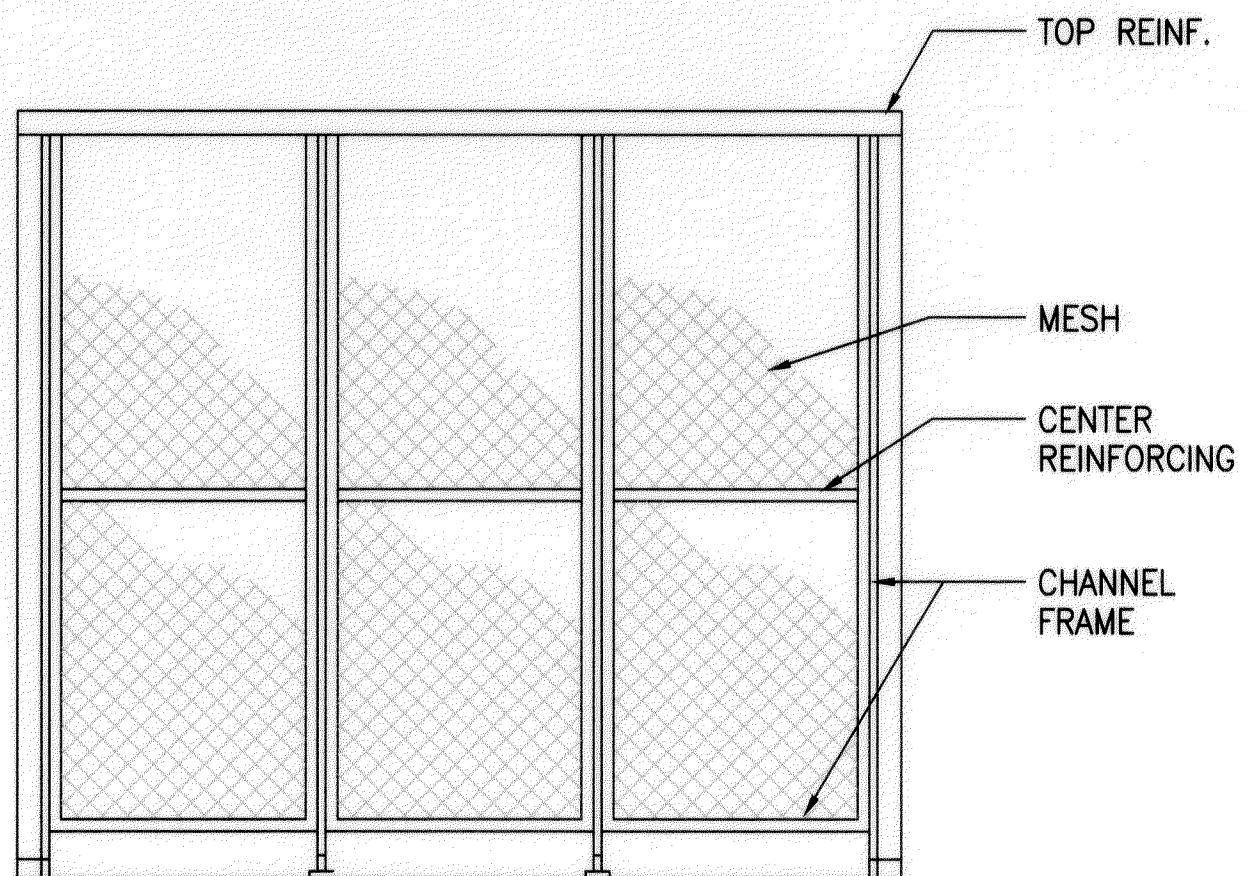

TYPICAL PANEL ELEVATION
SCALE: NTS

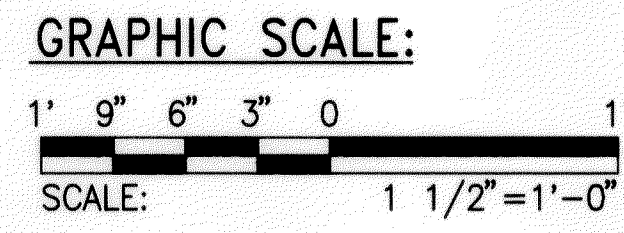

THIS WORK WAS PREPARED BY
ME OR UNDER MY SUPERVISION

Walter Leu

COMMON GEN. DETAILS

STATE OF HAWAII
DEPARTMENT OF TRANSPORTATION
HIGHWAYS DIVISION
PARTITION TYPES & DETAILS
MOLOKAI BASEYARD
MOLOKAI INDUSTRIAL PARK
Project No. HWY-M-05-98
Scale: As Noted Date: SEPT. 13, 2001
SHEET No. A7.2 OF A7.4 SHEETS

SURVEY PLOTTED BY	DATE
DRAWN BY	
DESIGNED BY	
QUANTITIES BY	
CHECKED BY	
ORIGINAL PLAN	
NOTEBOOK	
No.	

6143A28.DWG 08:42 04/03/00 M:\DWG\6143-01\ARCH