




FED. ROAD DIST. NO.	STATE	PROJ. NO.	FISCAL YEAR	SHEET NO.	TOTAL SHEETS
HAWAII	HAW.	HWY-M-05-98	2002	54	99

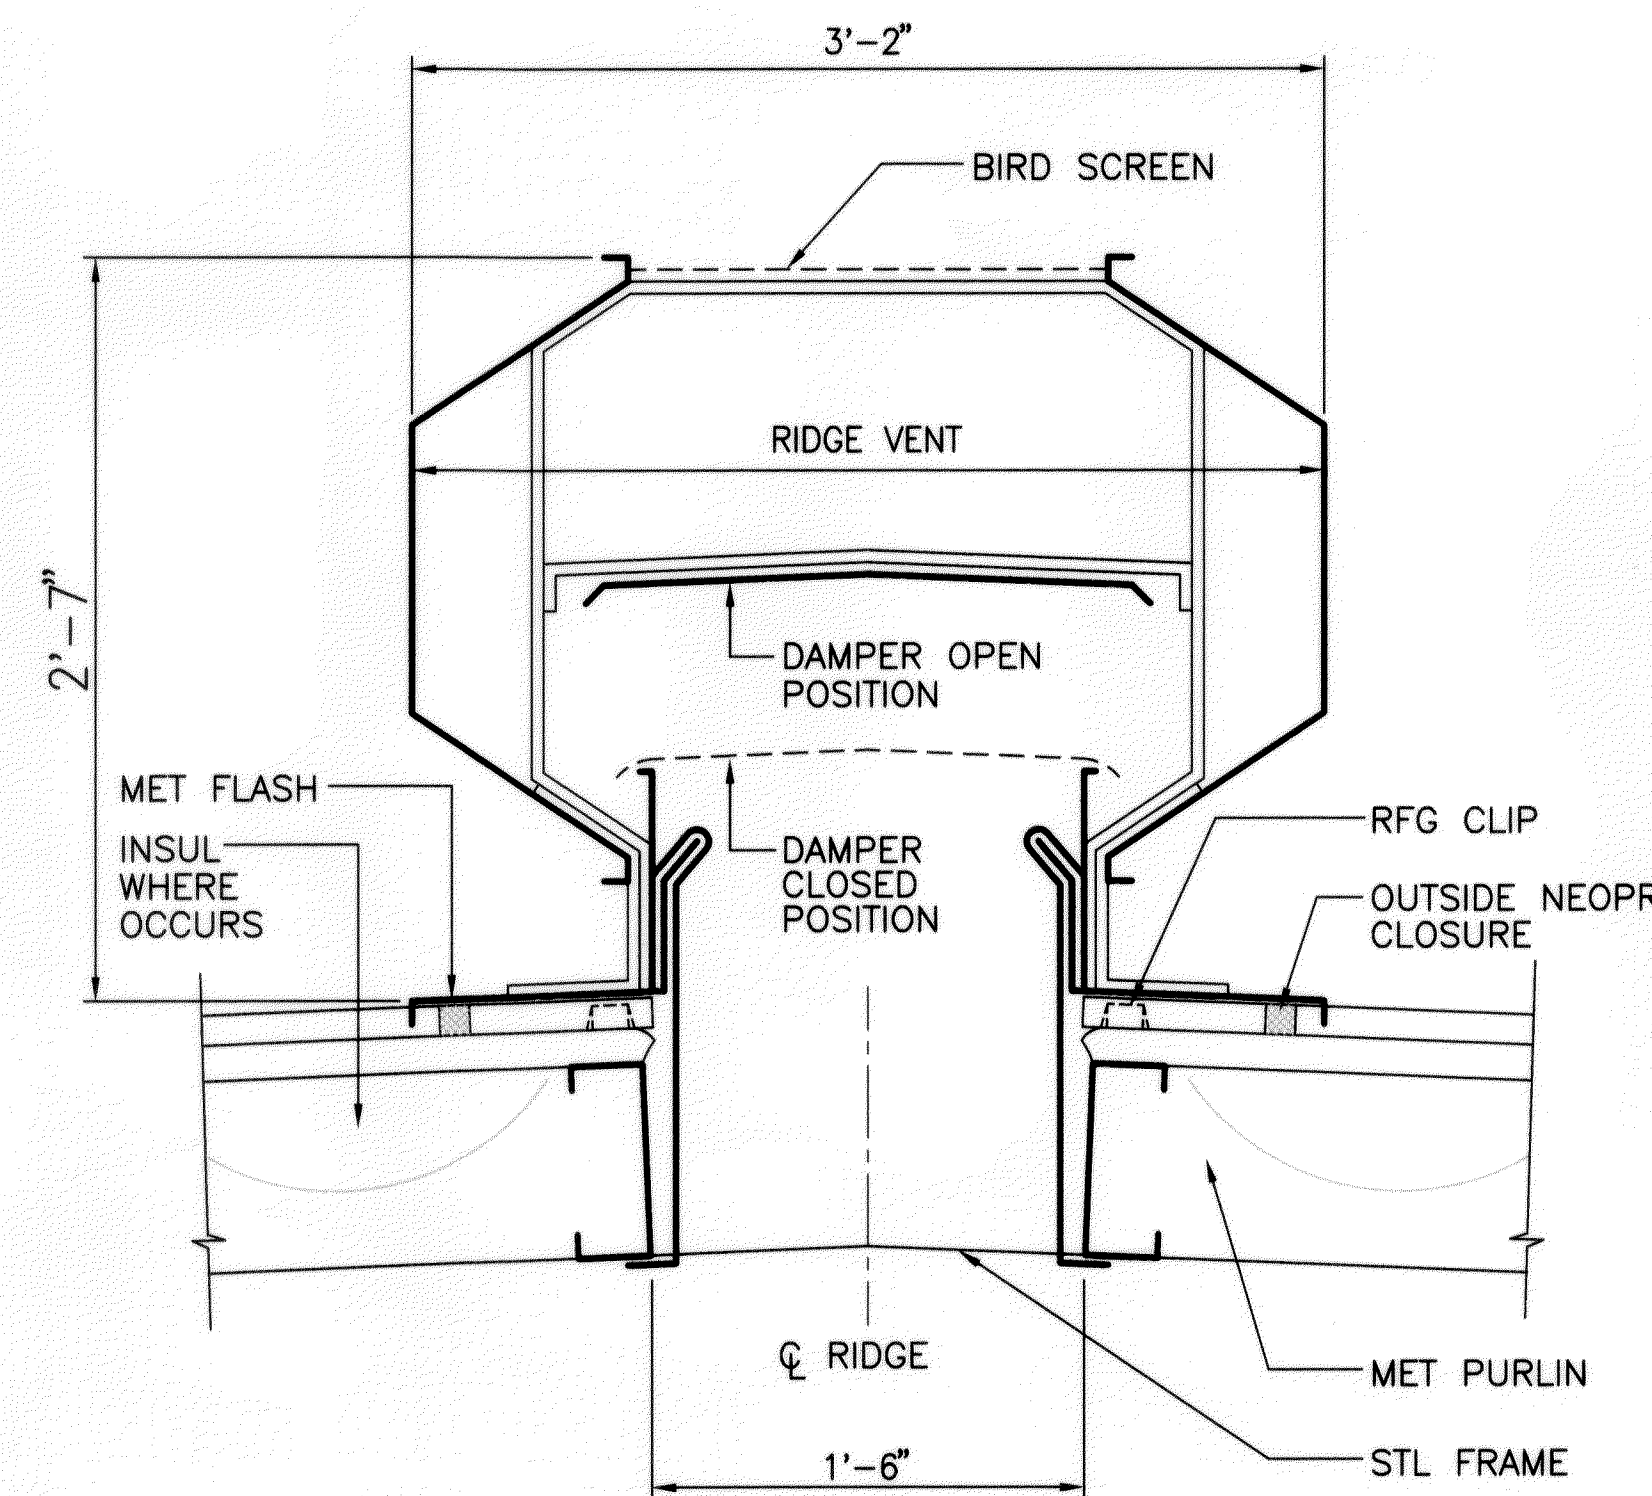


1 RIDGE VENT DETAIL
A6.4 SCALE: 1 1/2"=1'-0"

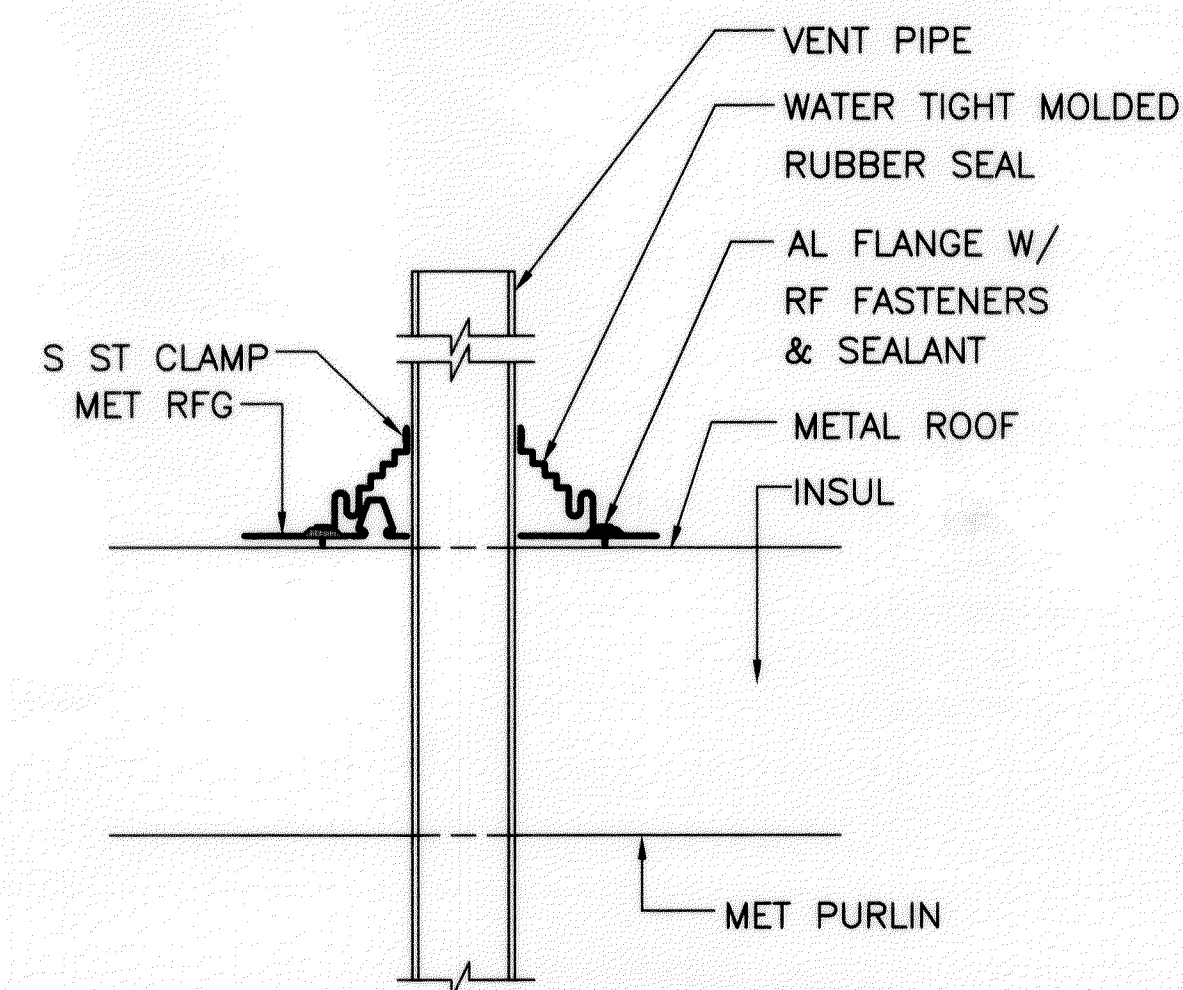


3 VTR PIPE DETAIL
A6.4 SCALE: 1 1/2"=1'-0"

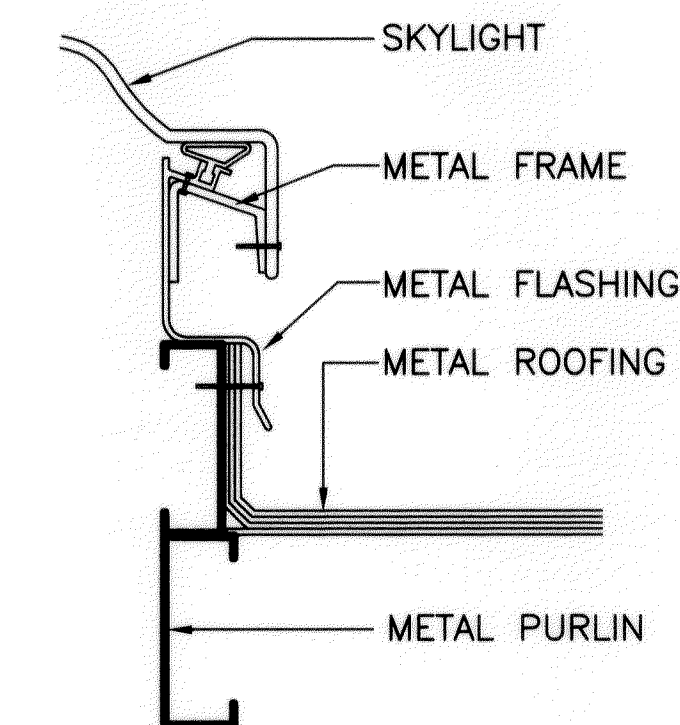

5 SKYLIGHT DETAIL
A6.4 SCALE: NTS

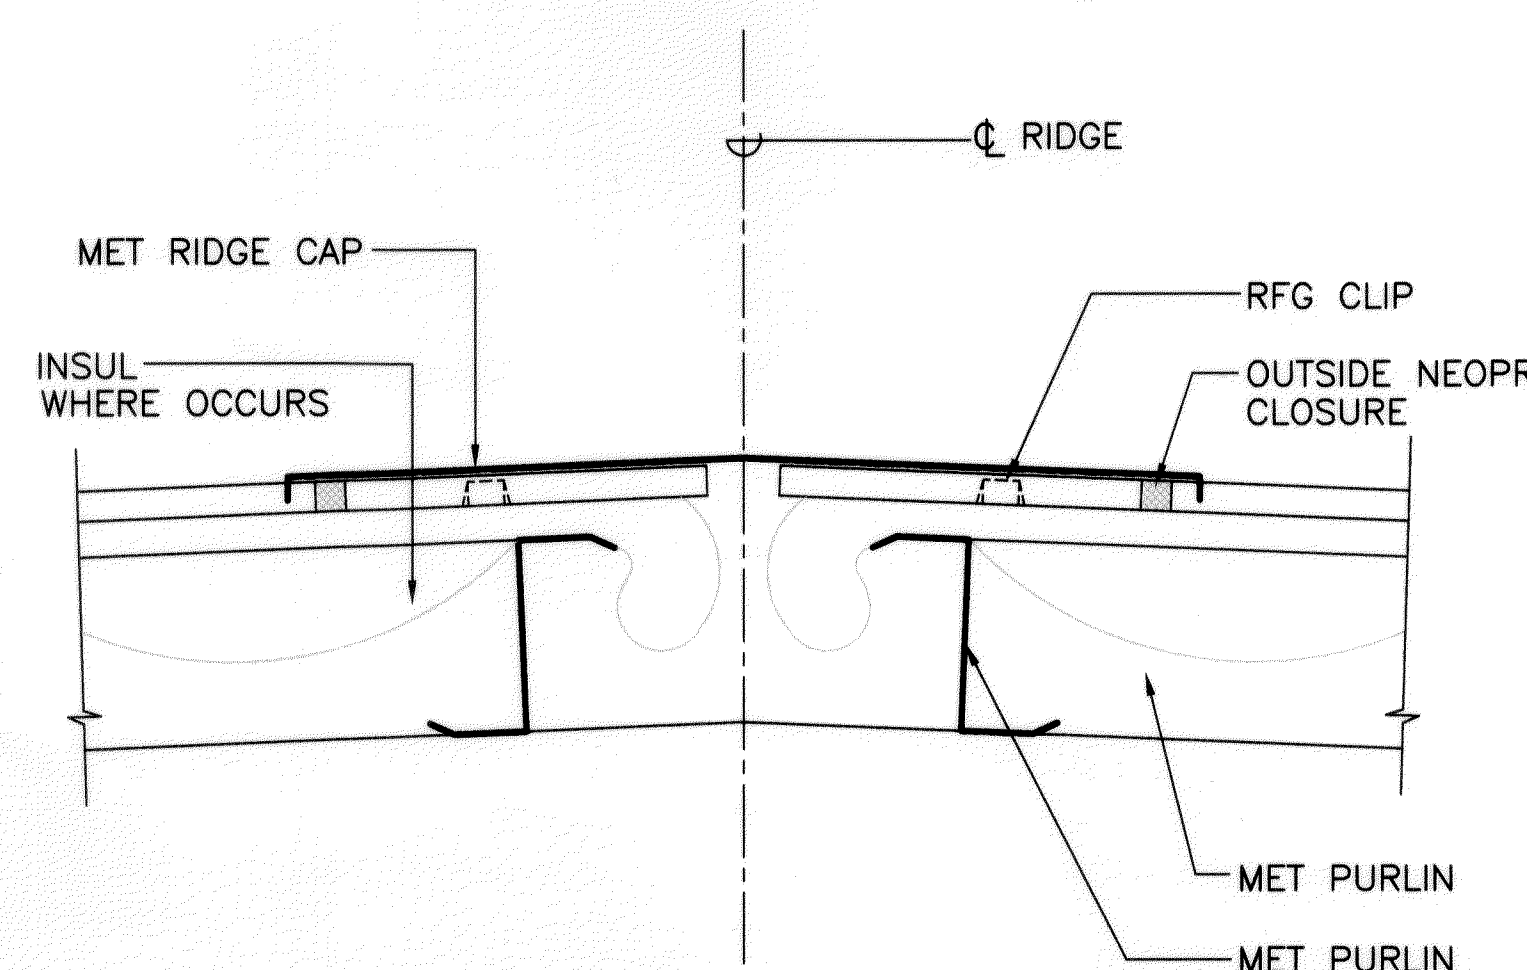


2 RIDGE CAP DETAIL
A6.4 SCALE: 1 1/2"=1'-0"

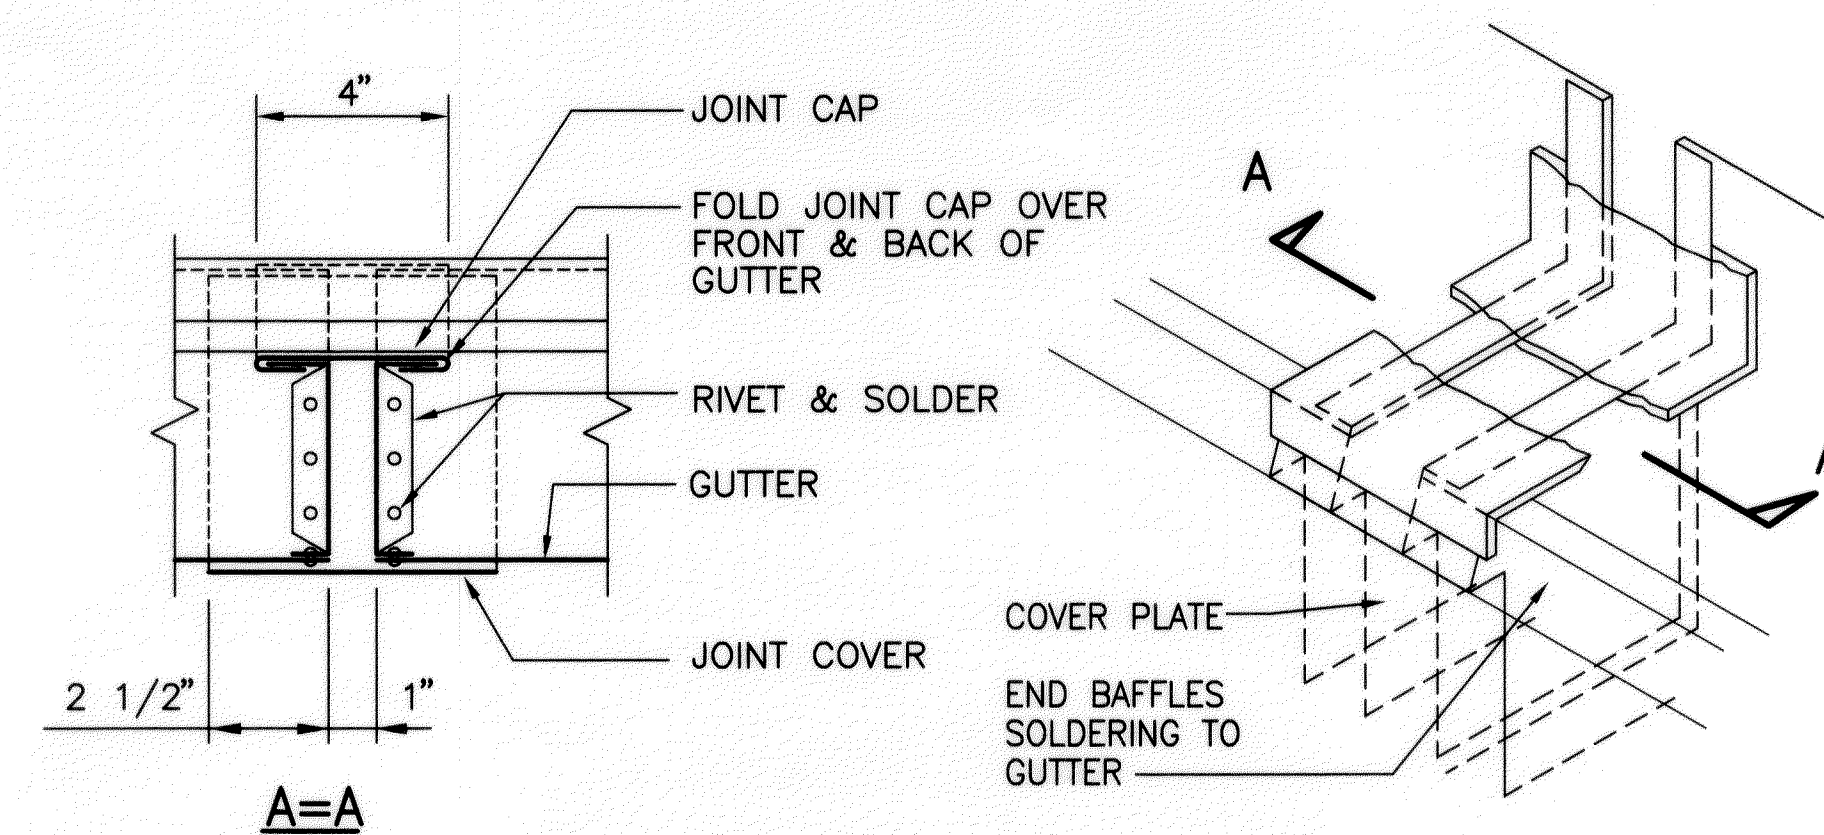

4 GUTTER EXPANSION JOINT DETAIL
A6.4 SCALE: 3"=1'-0"

GRAPHIC SCALE:
1' 9" 6" 3" 0
SCALE: 1 1/2"=1'-0"

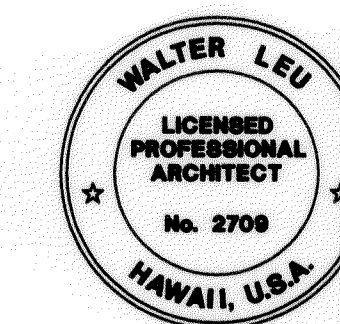

THIS WORK WAS PREPARED BY
ME OR UNDER MY SUPERVISION

Walter Leu

COMMON WALL SECTIONS & ROOF DETAILS

STATE OF HAWAII
DEPARTMENT OF TRANSPORTATION
HIGHWAYS DIVISION
ROOF DETAILS

MOLOKAI BASEYARD
MOLOKAI INDUSTRIAL PARK
Project No. HWY-M-05-98

Scale: As Noted Date: SEPT. 13, 2001

SHEET No. A6.4 OF A6.4 SHEETS