




| FED. ROAD DIST. NO. | STATE | PROJ. NO.   | FISCAL YEAR | SHEET NO. | TOTAL SHEETS |
|---------------------|-------|-------------|-------------|-----------|--------------|
| HAWAII              | HAW.  | HWY-M-05-98 | 2002        | 51        | 99           |

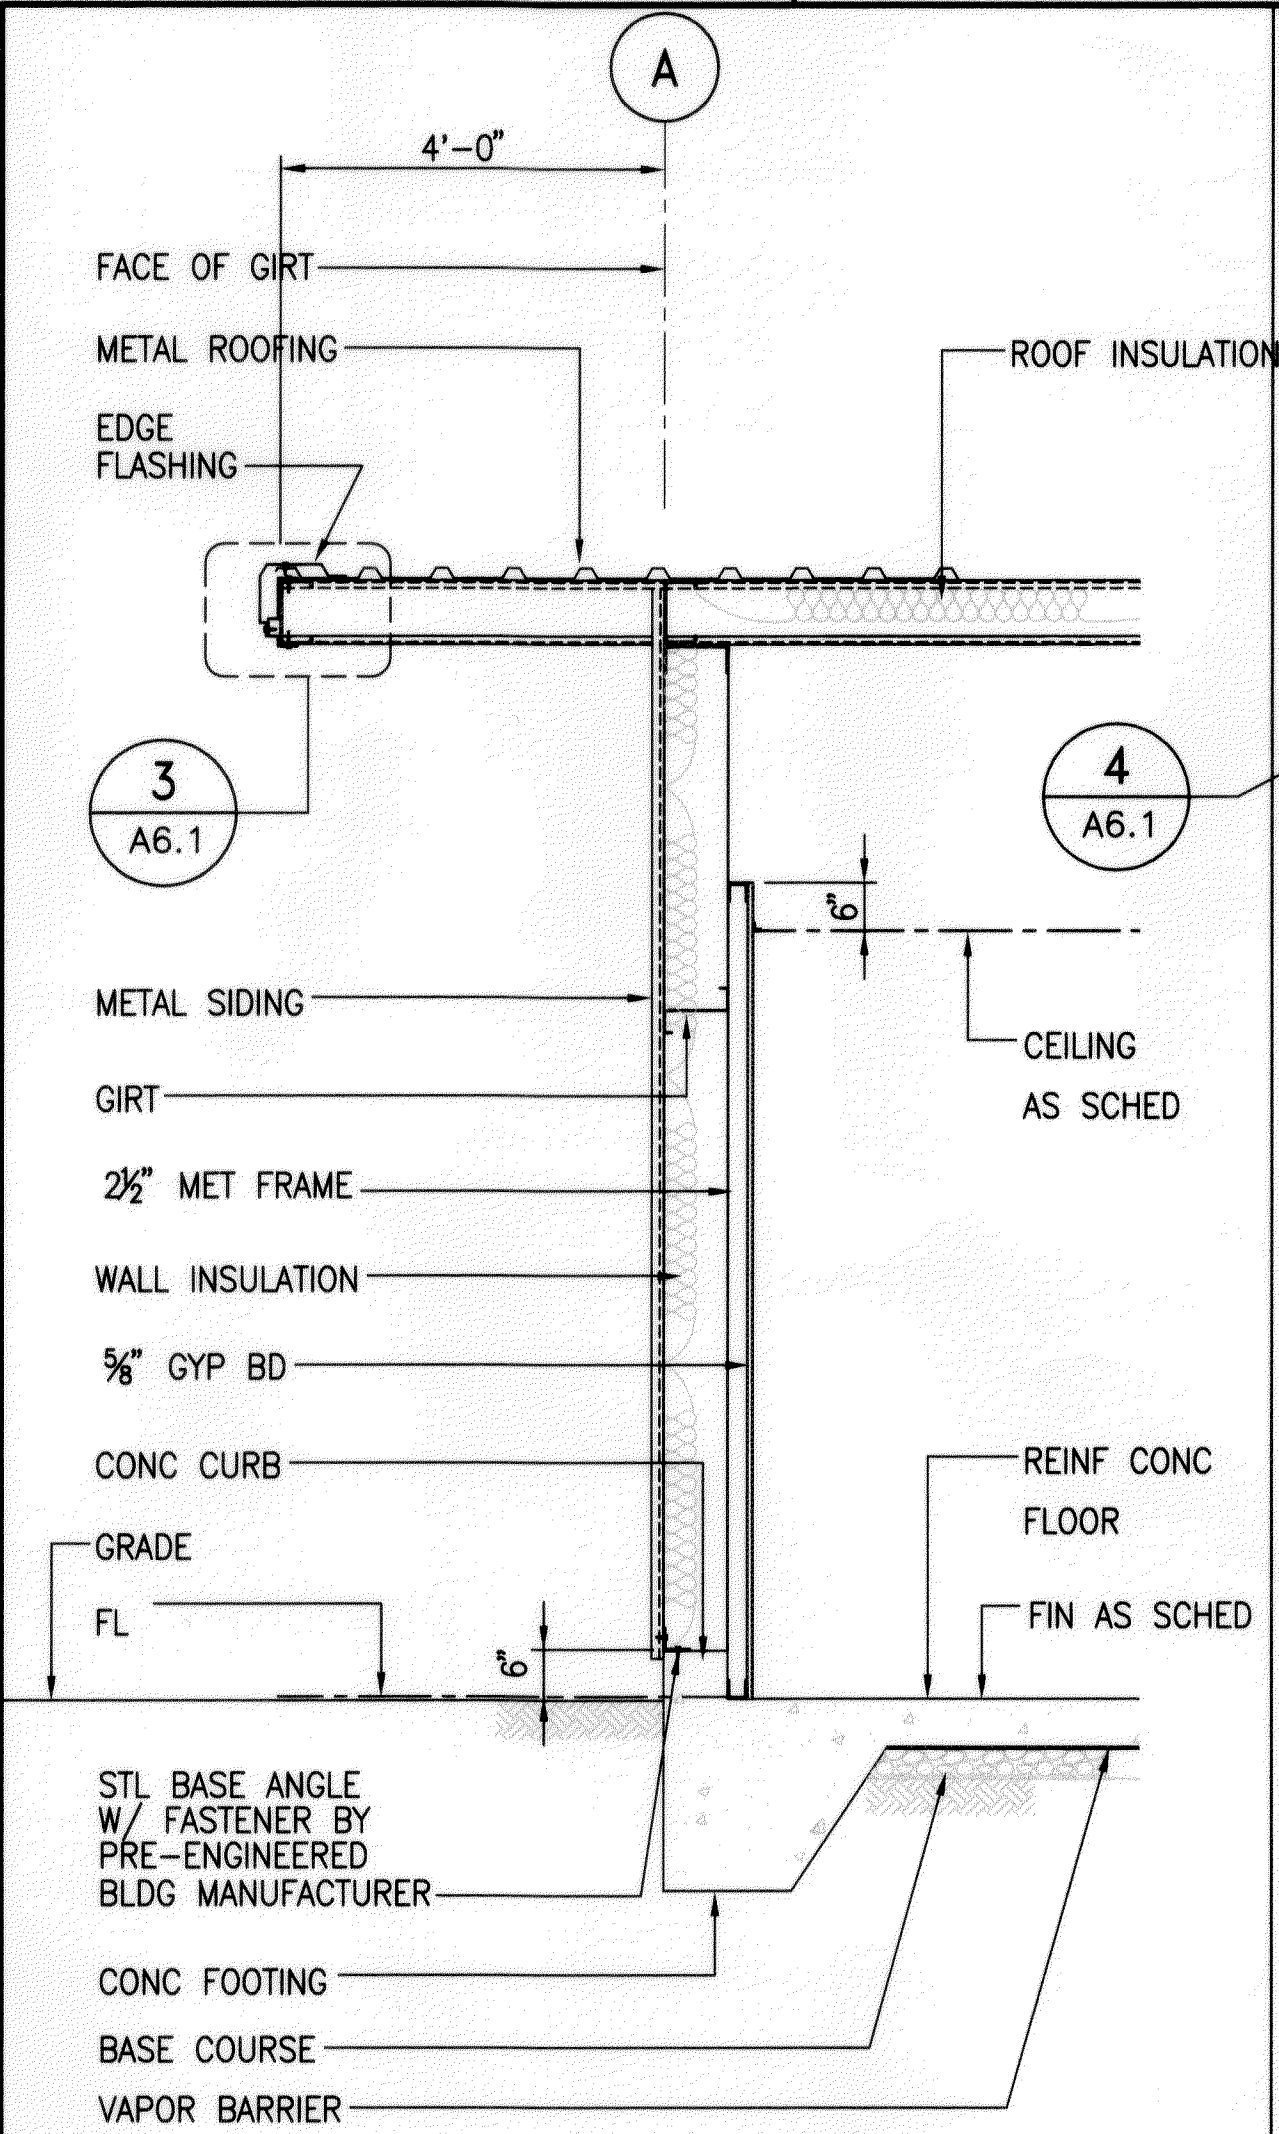


**1 TYP SIDE WALL SECTION**  
A6.1 SCALE: 1/2"=1'-0"

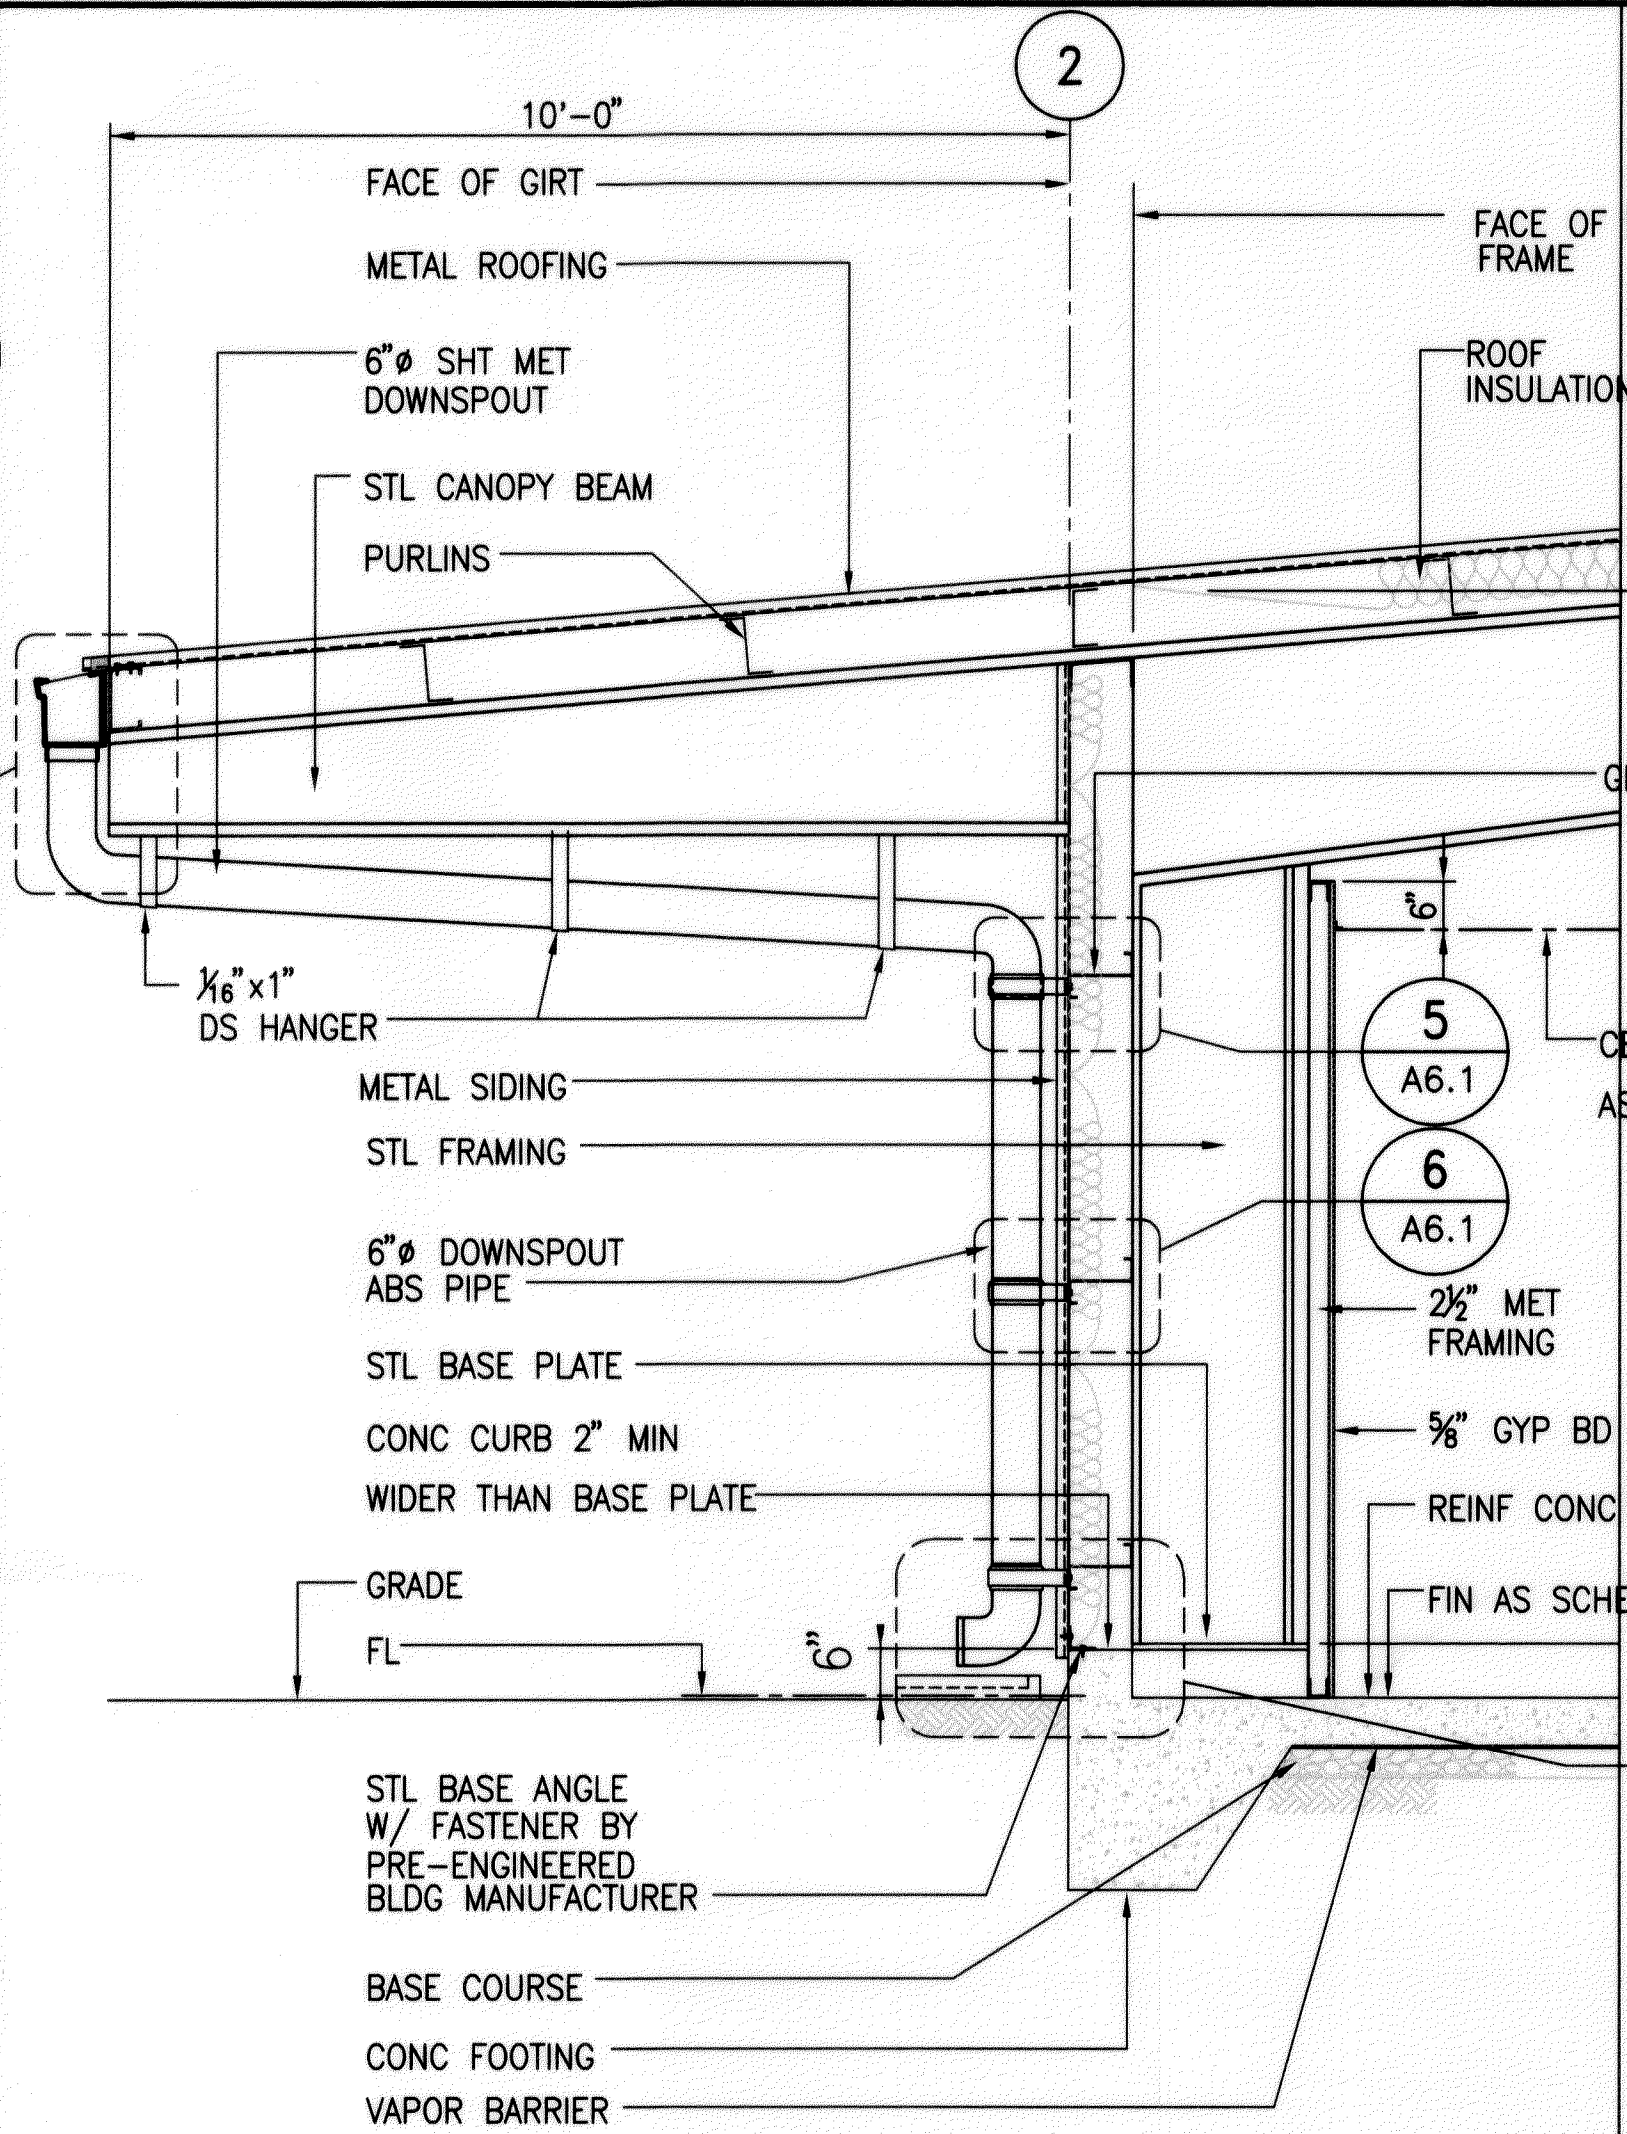


**2 TYP FRONT WALL SECTION AT STL FRAME**  
A6.1 SCALE: 1/2"=1'-0"

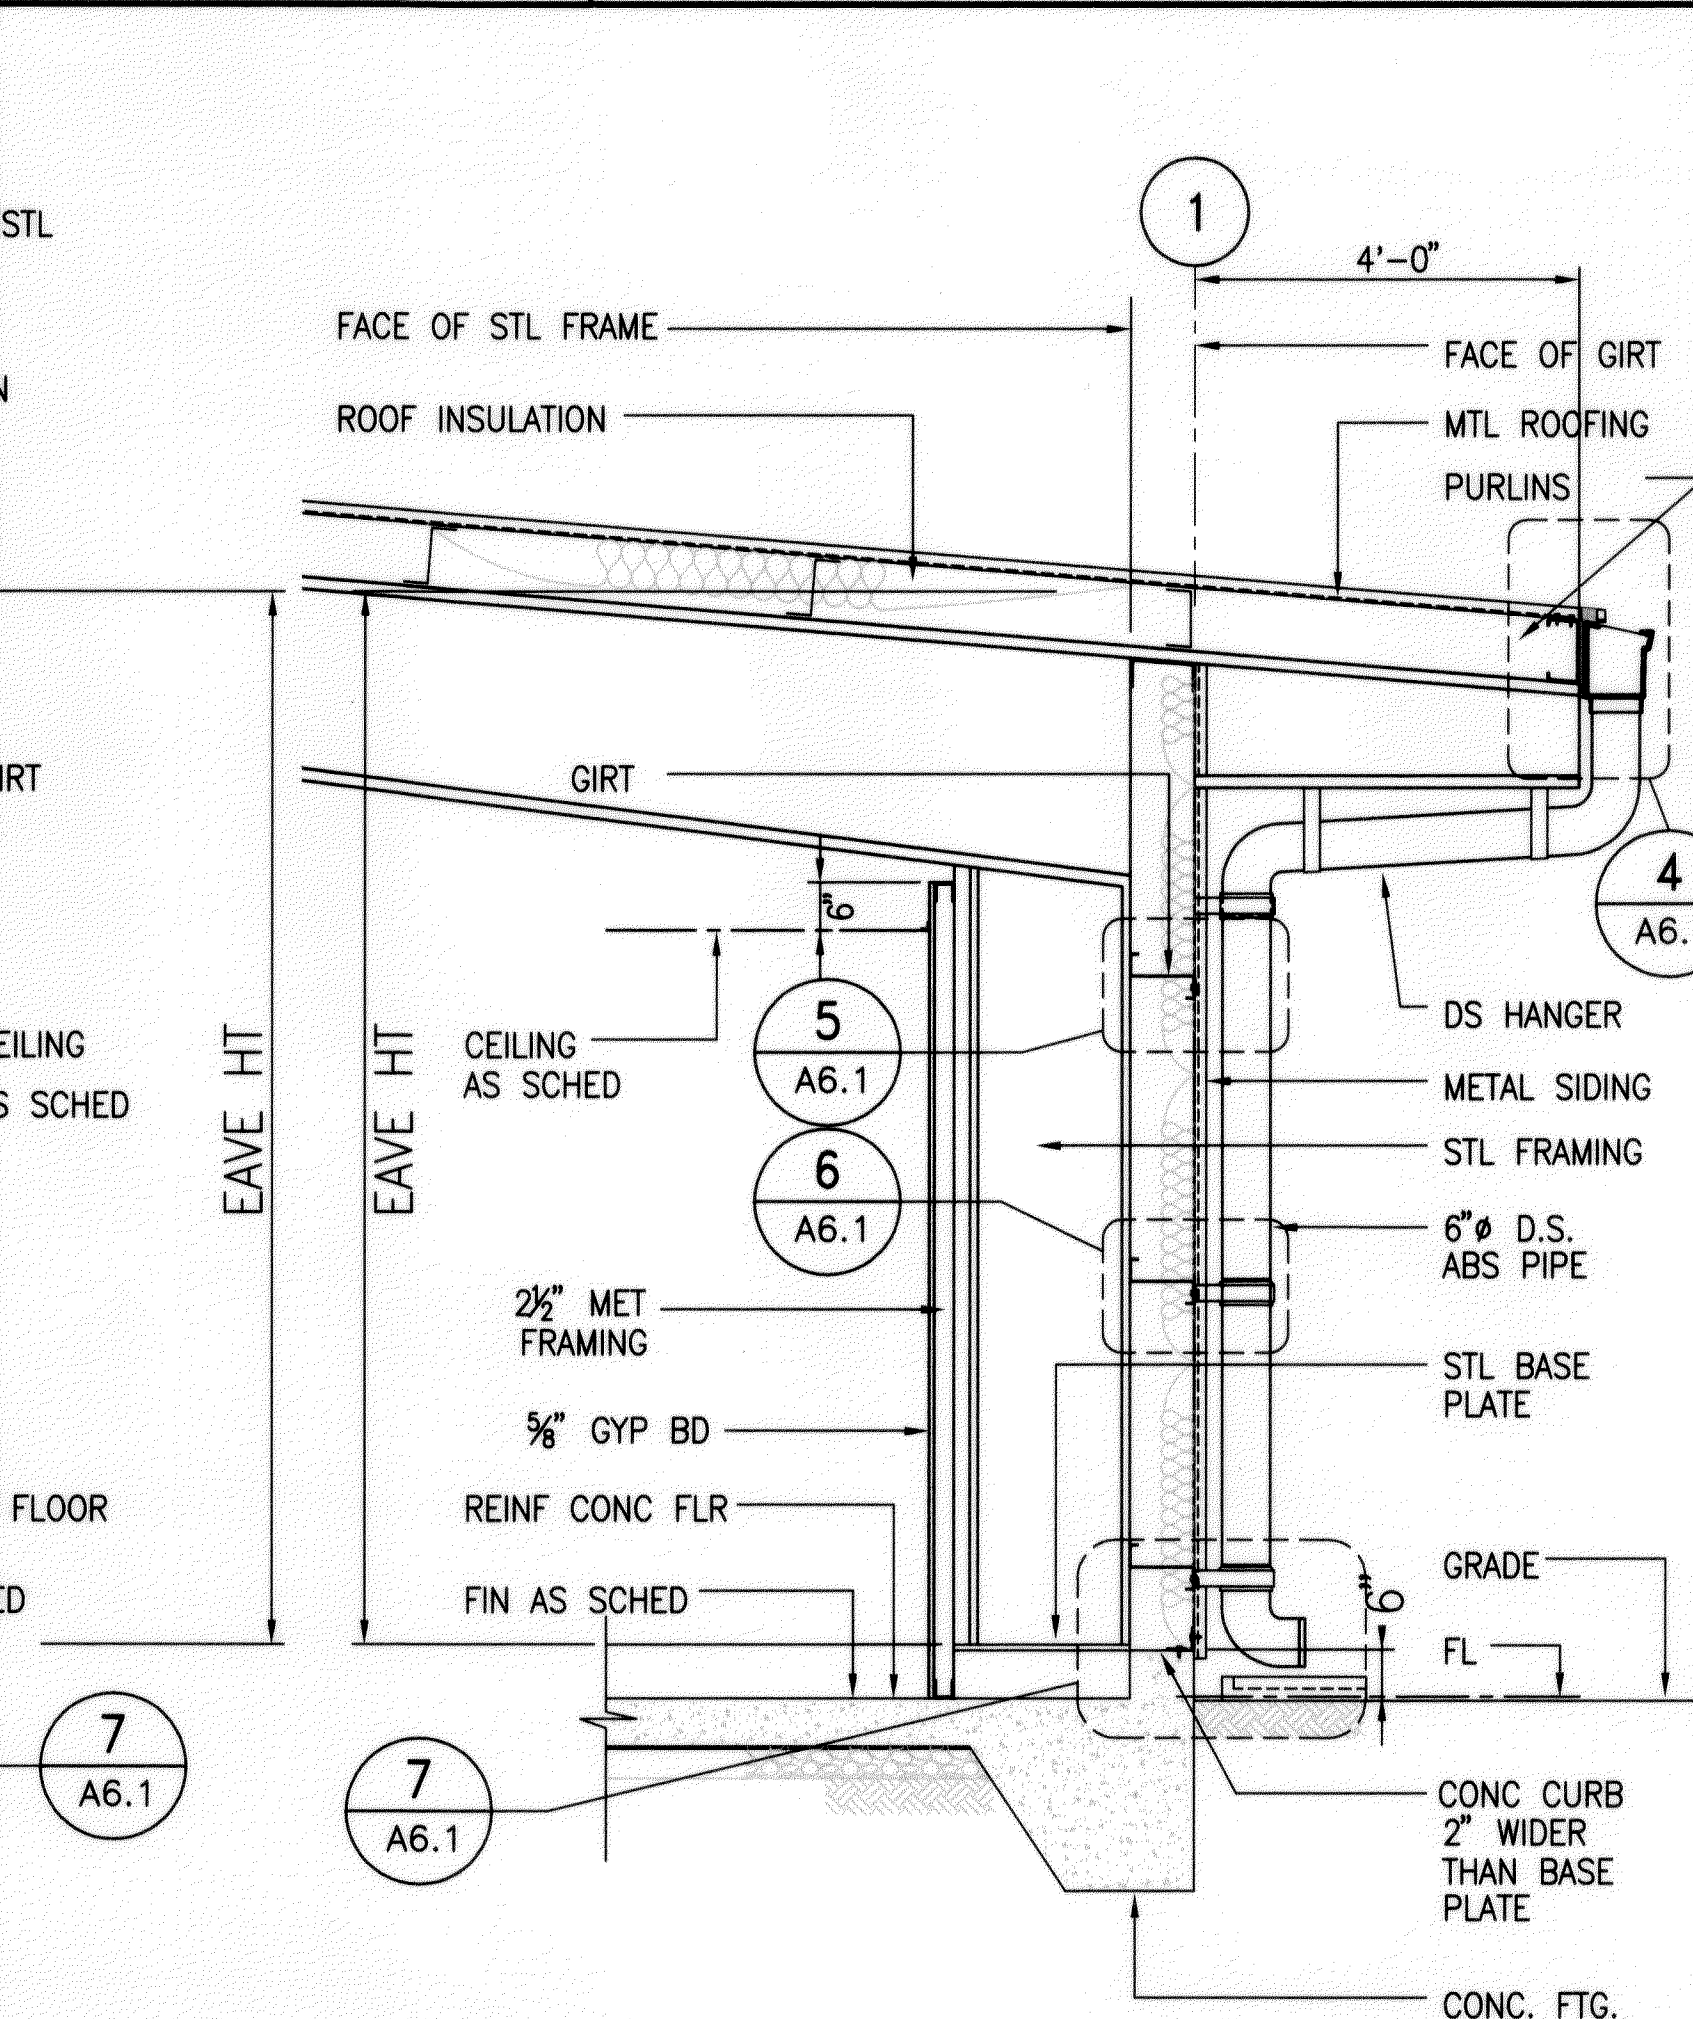


**9 TYP REAR WALL SECTION AT STL FRAME**  
A6.1 SCALE: 1/2"=1'-0"

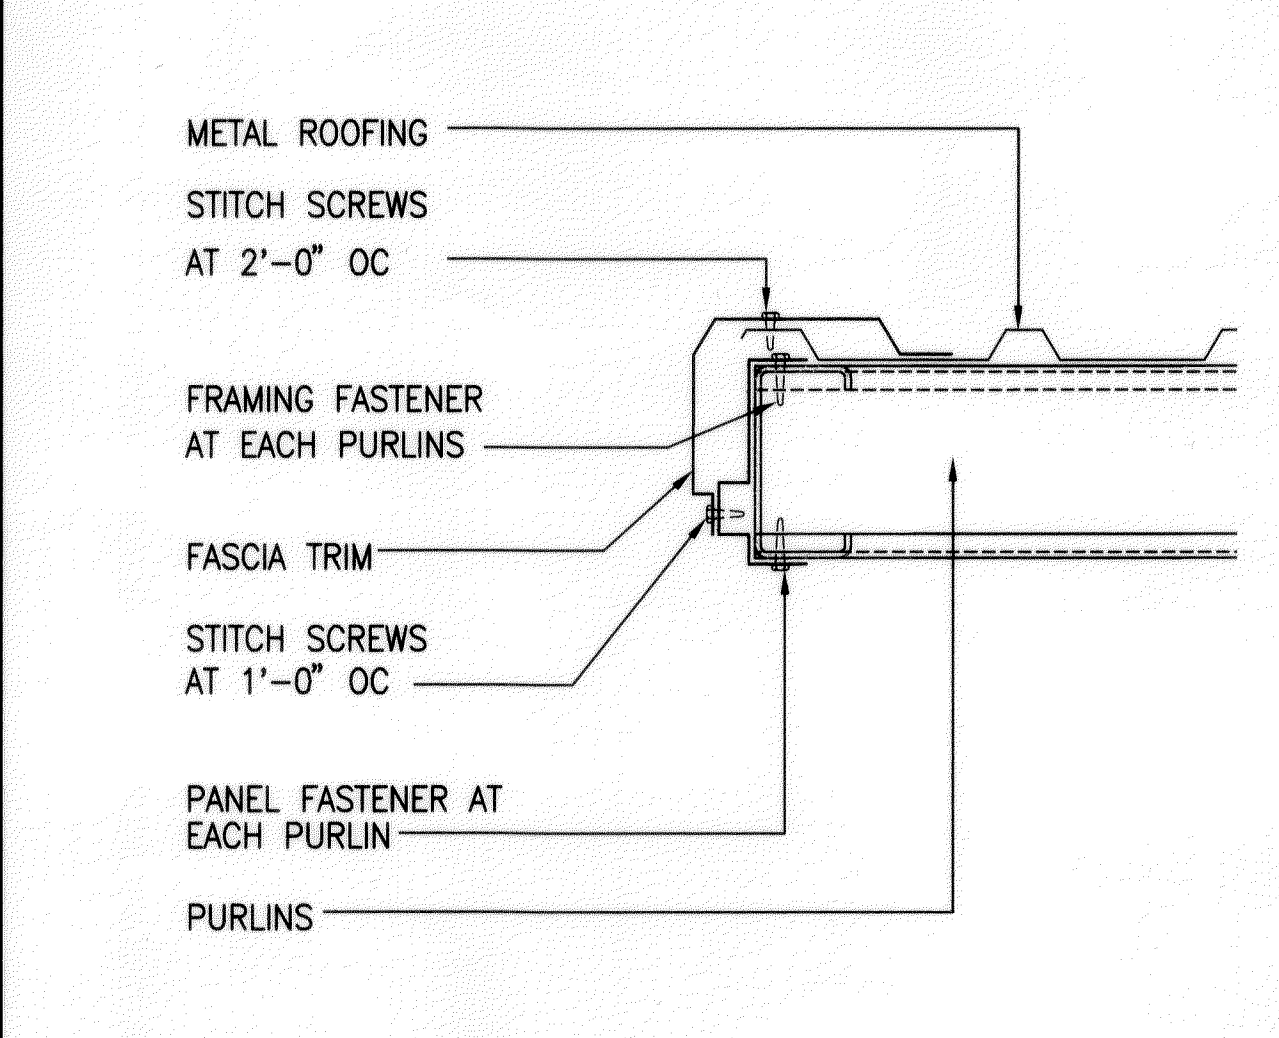


**3 EDGE FLASHING**  
A6.1 SCALE: 1 1/2"=1'-0"

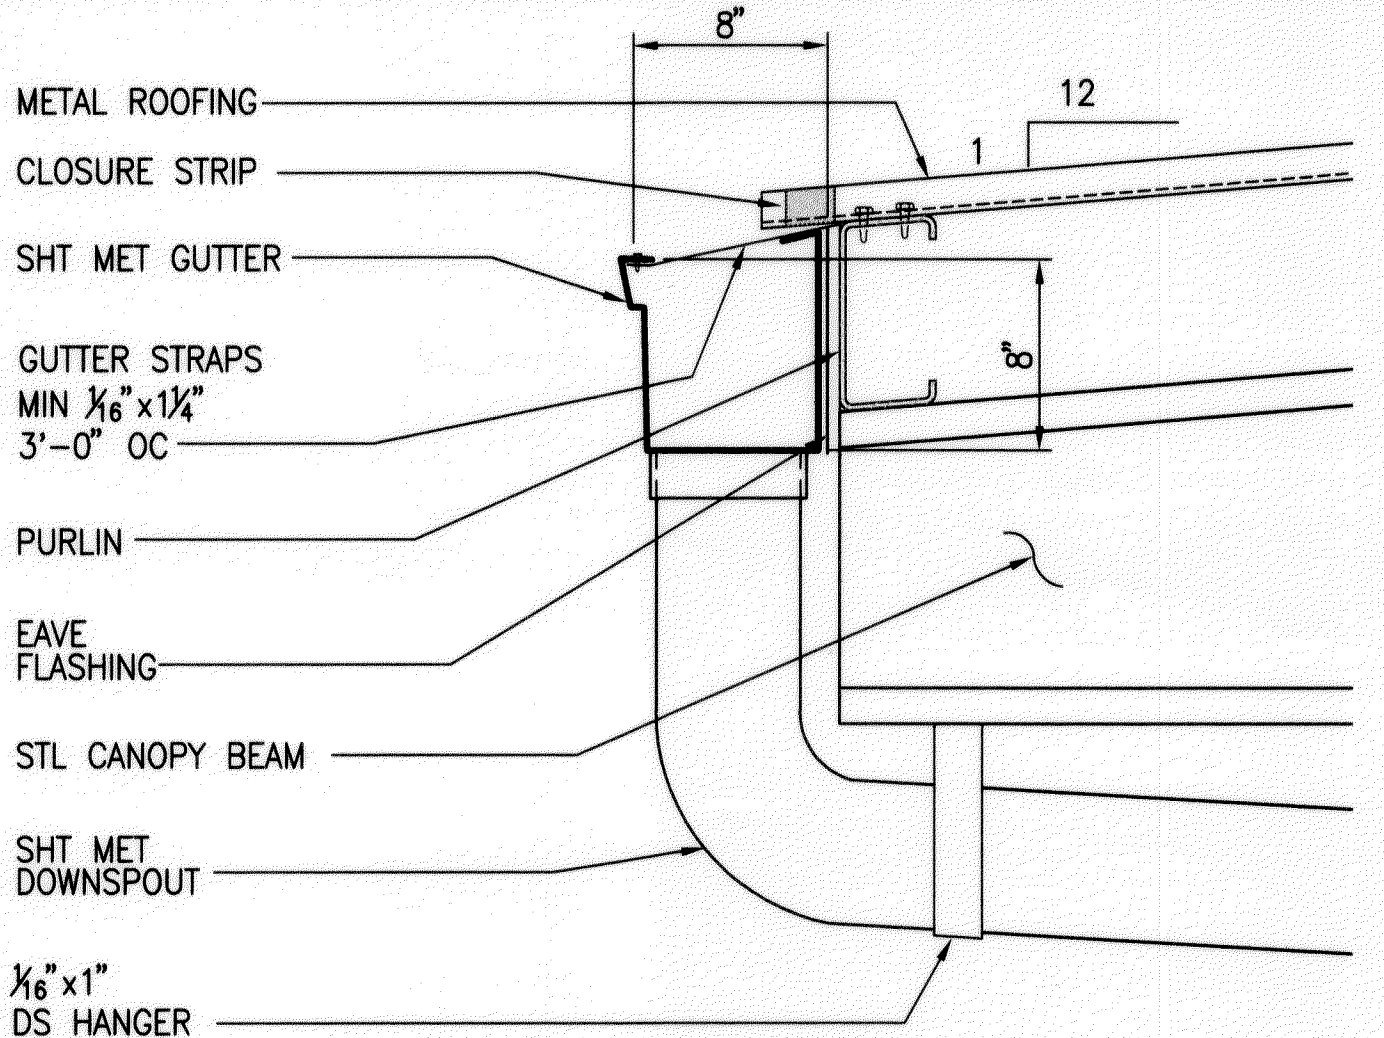


**4 GUTTER DET**  
A6.1 SCALE: 1 1/2"=1'-0"

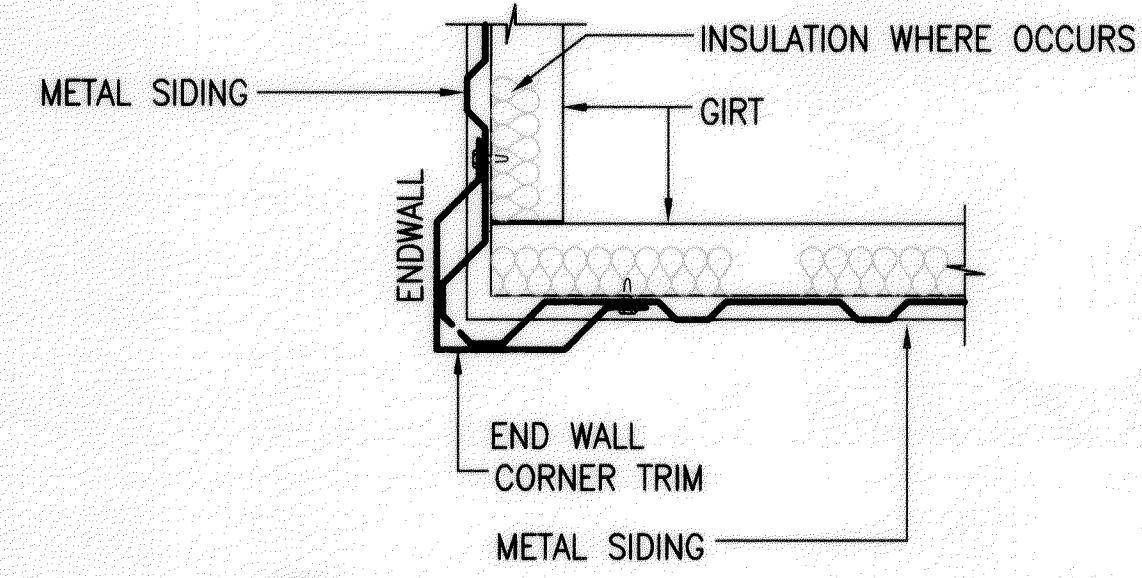


**8 SIDING CORNER DETAIL**  
A6.1 SCALE: 1 1/2"=1'-0"

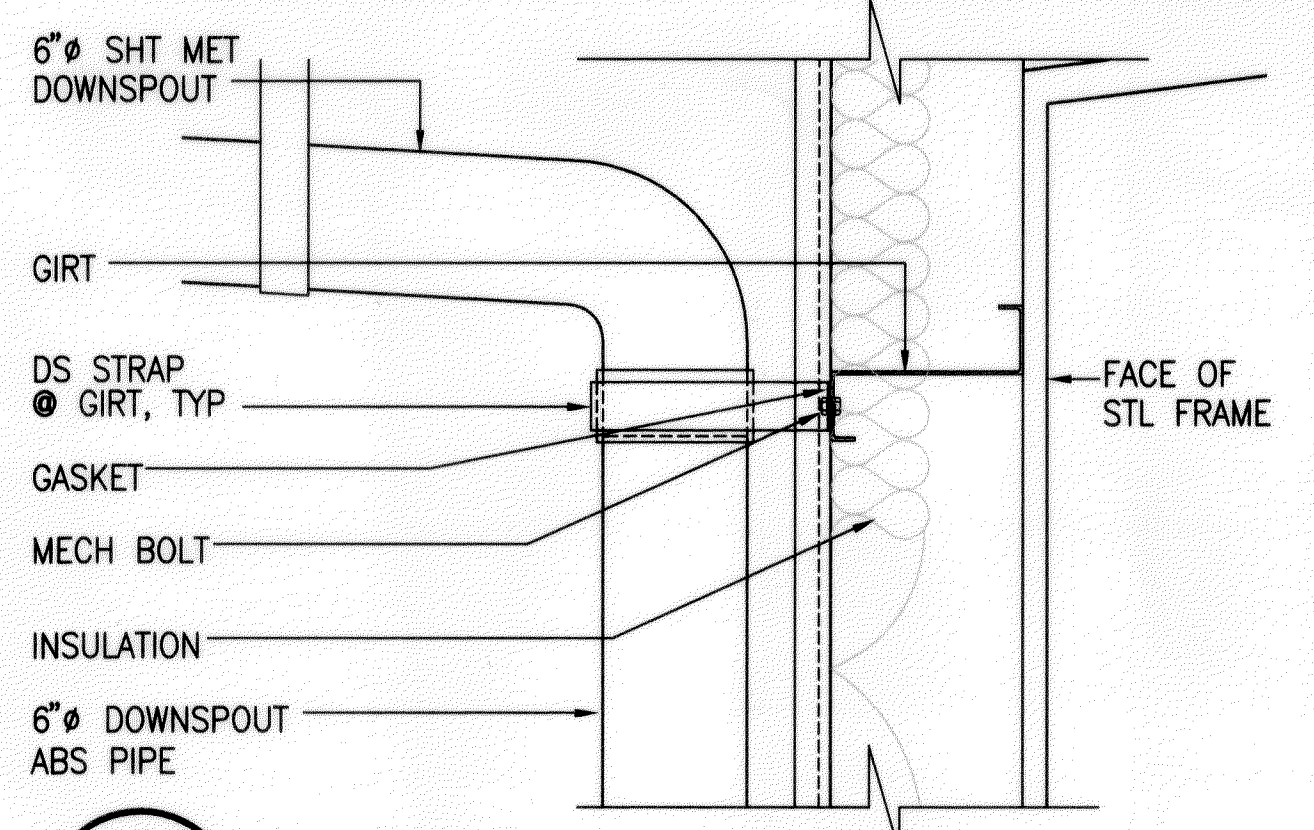

**5 AT TOP DET**  
A6.1 SCALE: 1 1/2"=1'-0"

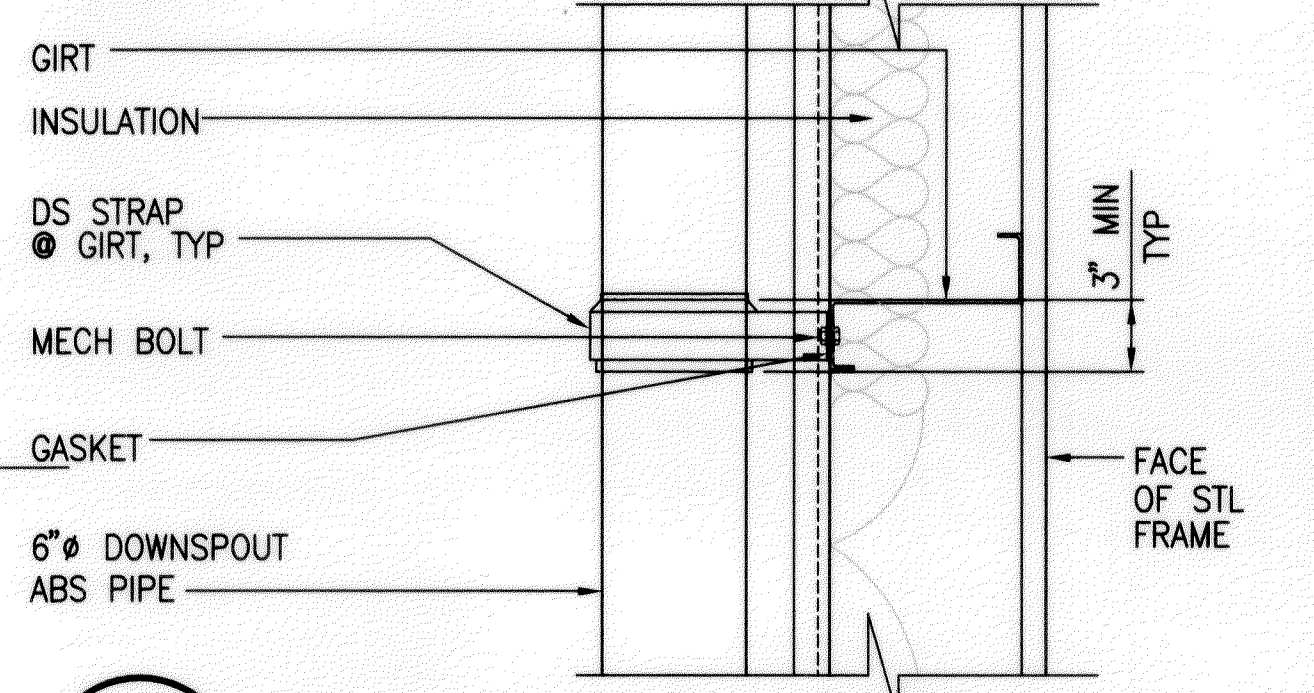

**6 AT INTERMEDIATE DET**  
A6.1 SCALE: 1 1/2"=1'-0"

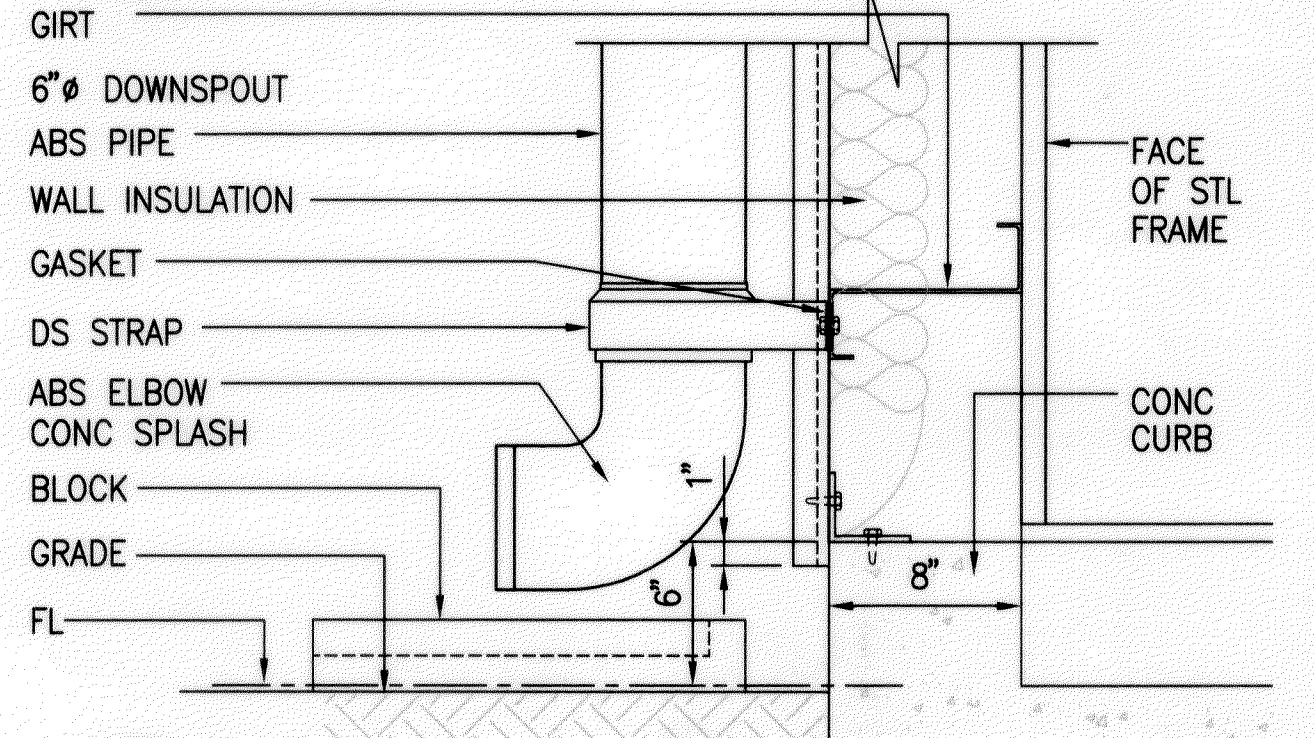


**7 AT CONC SPLASH DET**  
A6.1 SCALE: 1 1/2"=1'-0"

**TYP DOWNSPOUT & GUTTER DET**  
SCALE: 1 1/2"=1'-0"



THIS WORK WAS PREPARED BY  
ME OR UNDER MY SUPERVISION  
*Walter Leu*

GRAPHIC SCALE:

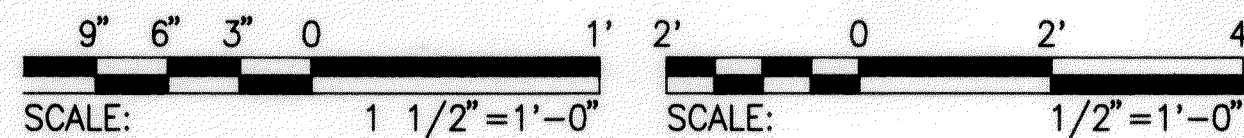


COMMON WALL SECTIONS & ROOF DETAILS

STATE OF HAWAII  
DEPARTMENT OF TRANSPORTATION  
HIGHWAYS DIVISION  
**WALL SECTIONS**  
  
MOLOKAI BASEYARD  
MOLOKAI INDUSTRIAL PARK  
Project No. HWY-M-05-98  
Scale: As Noted      Date: SEPT. 13, 2001  
**SHEET No. A6.1 OF A6.4 SHEETS**


|                   |      |
|-------------------|------|
| SURVEY PLOTTED BY | DATE |
| DRAWN BY          |      |
| TRACED BY         |      |
| QUANTITIES BY     |      |
| CHECKED BY        |      |
| ORIGINAL PLAN     |      |
| NO.               |      |

6143A39.DWG 04/03/00 M:\DWG\6143-01\ARCH 08:48


| FED. ROAD DIST. NO. | STATE | PROJ. NO.   | FISCAL YEAR | SHEET NO. | TOTAL SHEETS |
|---------------------|-------|-------------|-------------|-----------|--------------|
| HAWAII              | HAW.  | HWY-M-05-98 | 2002        | 52        | 99           |

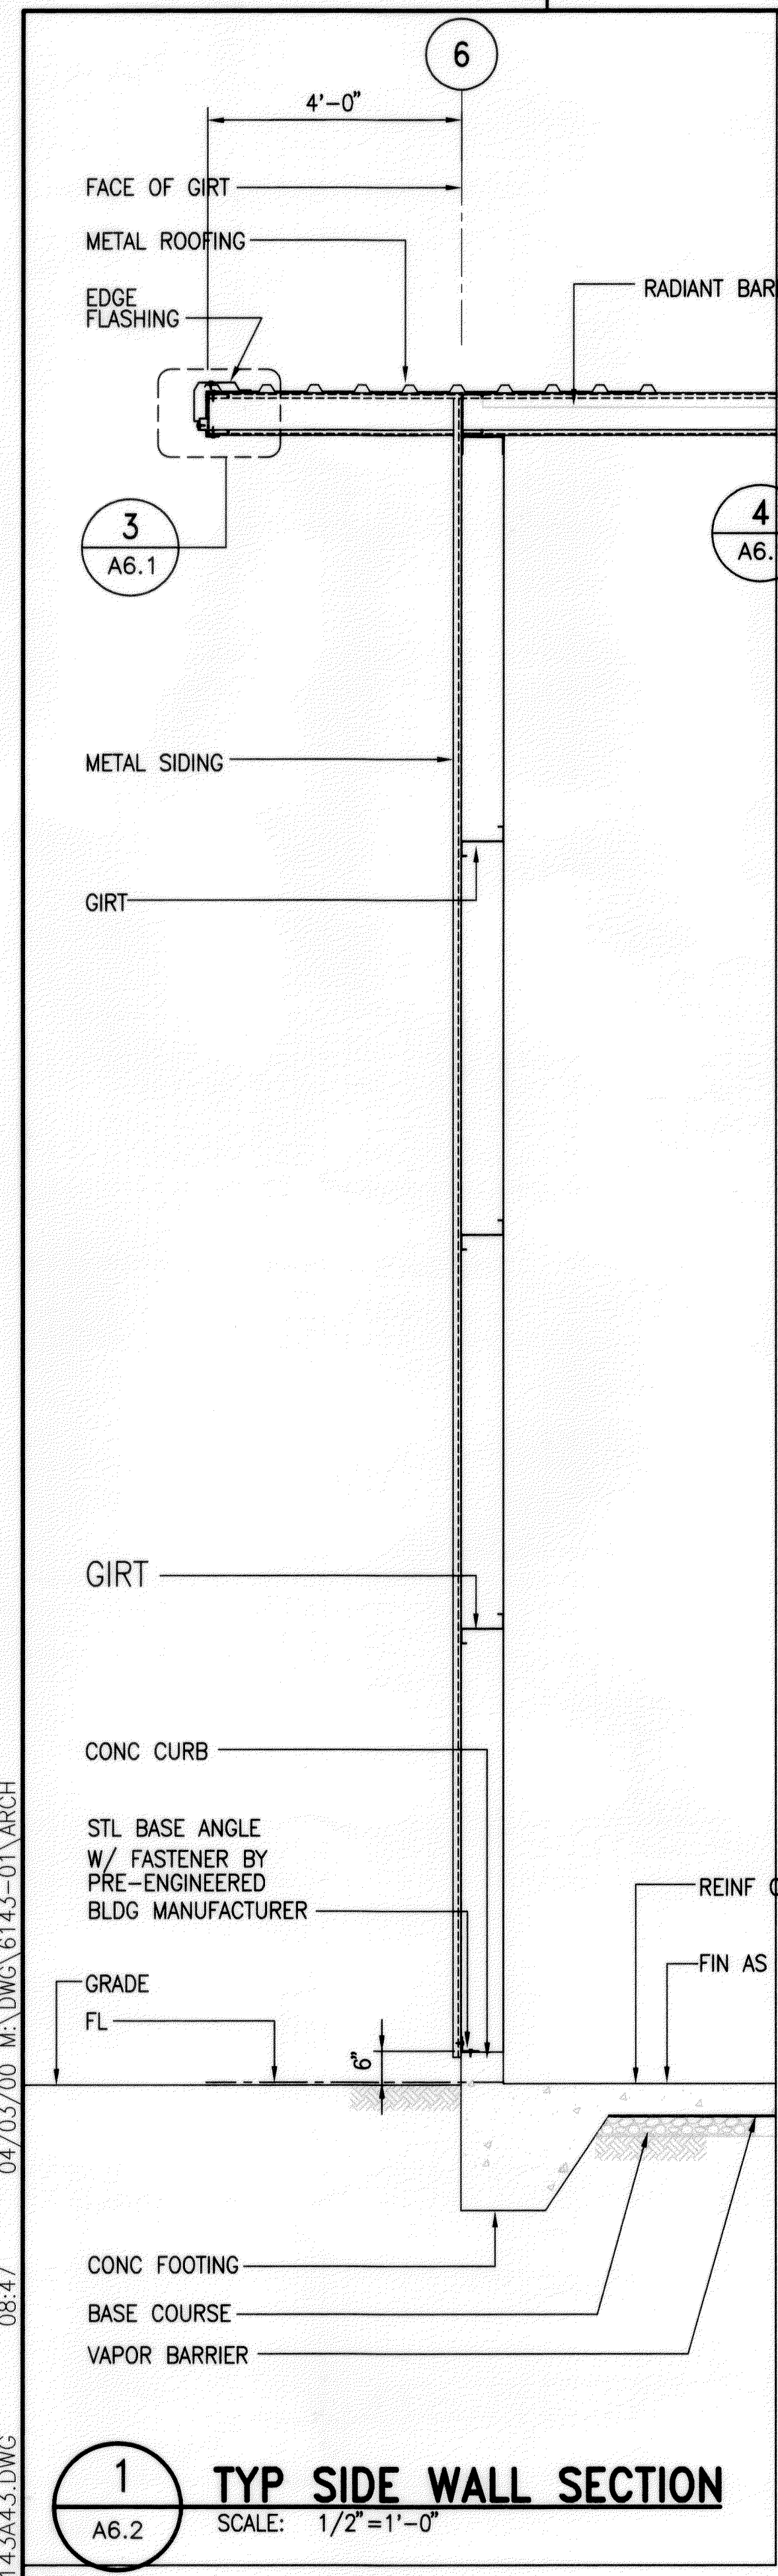


**1 TYP SIDE WALL SECTION**  
A6.2 SCALE: 1/2"=1'-0"

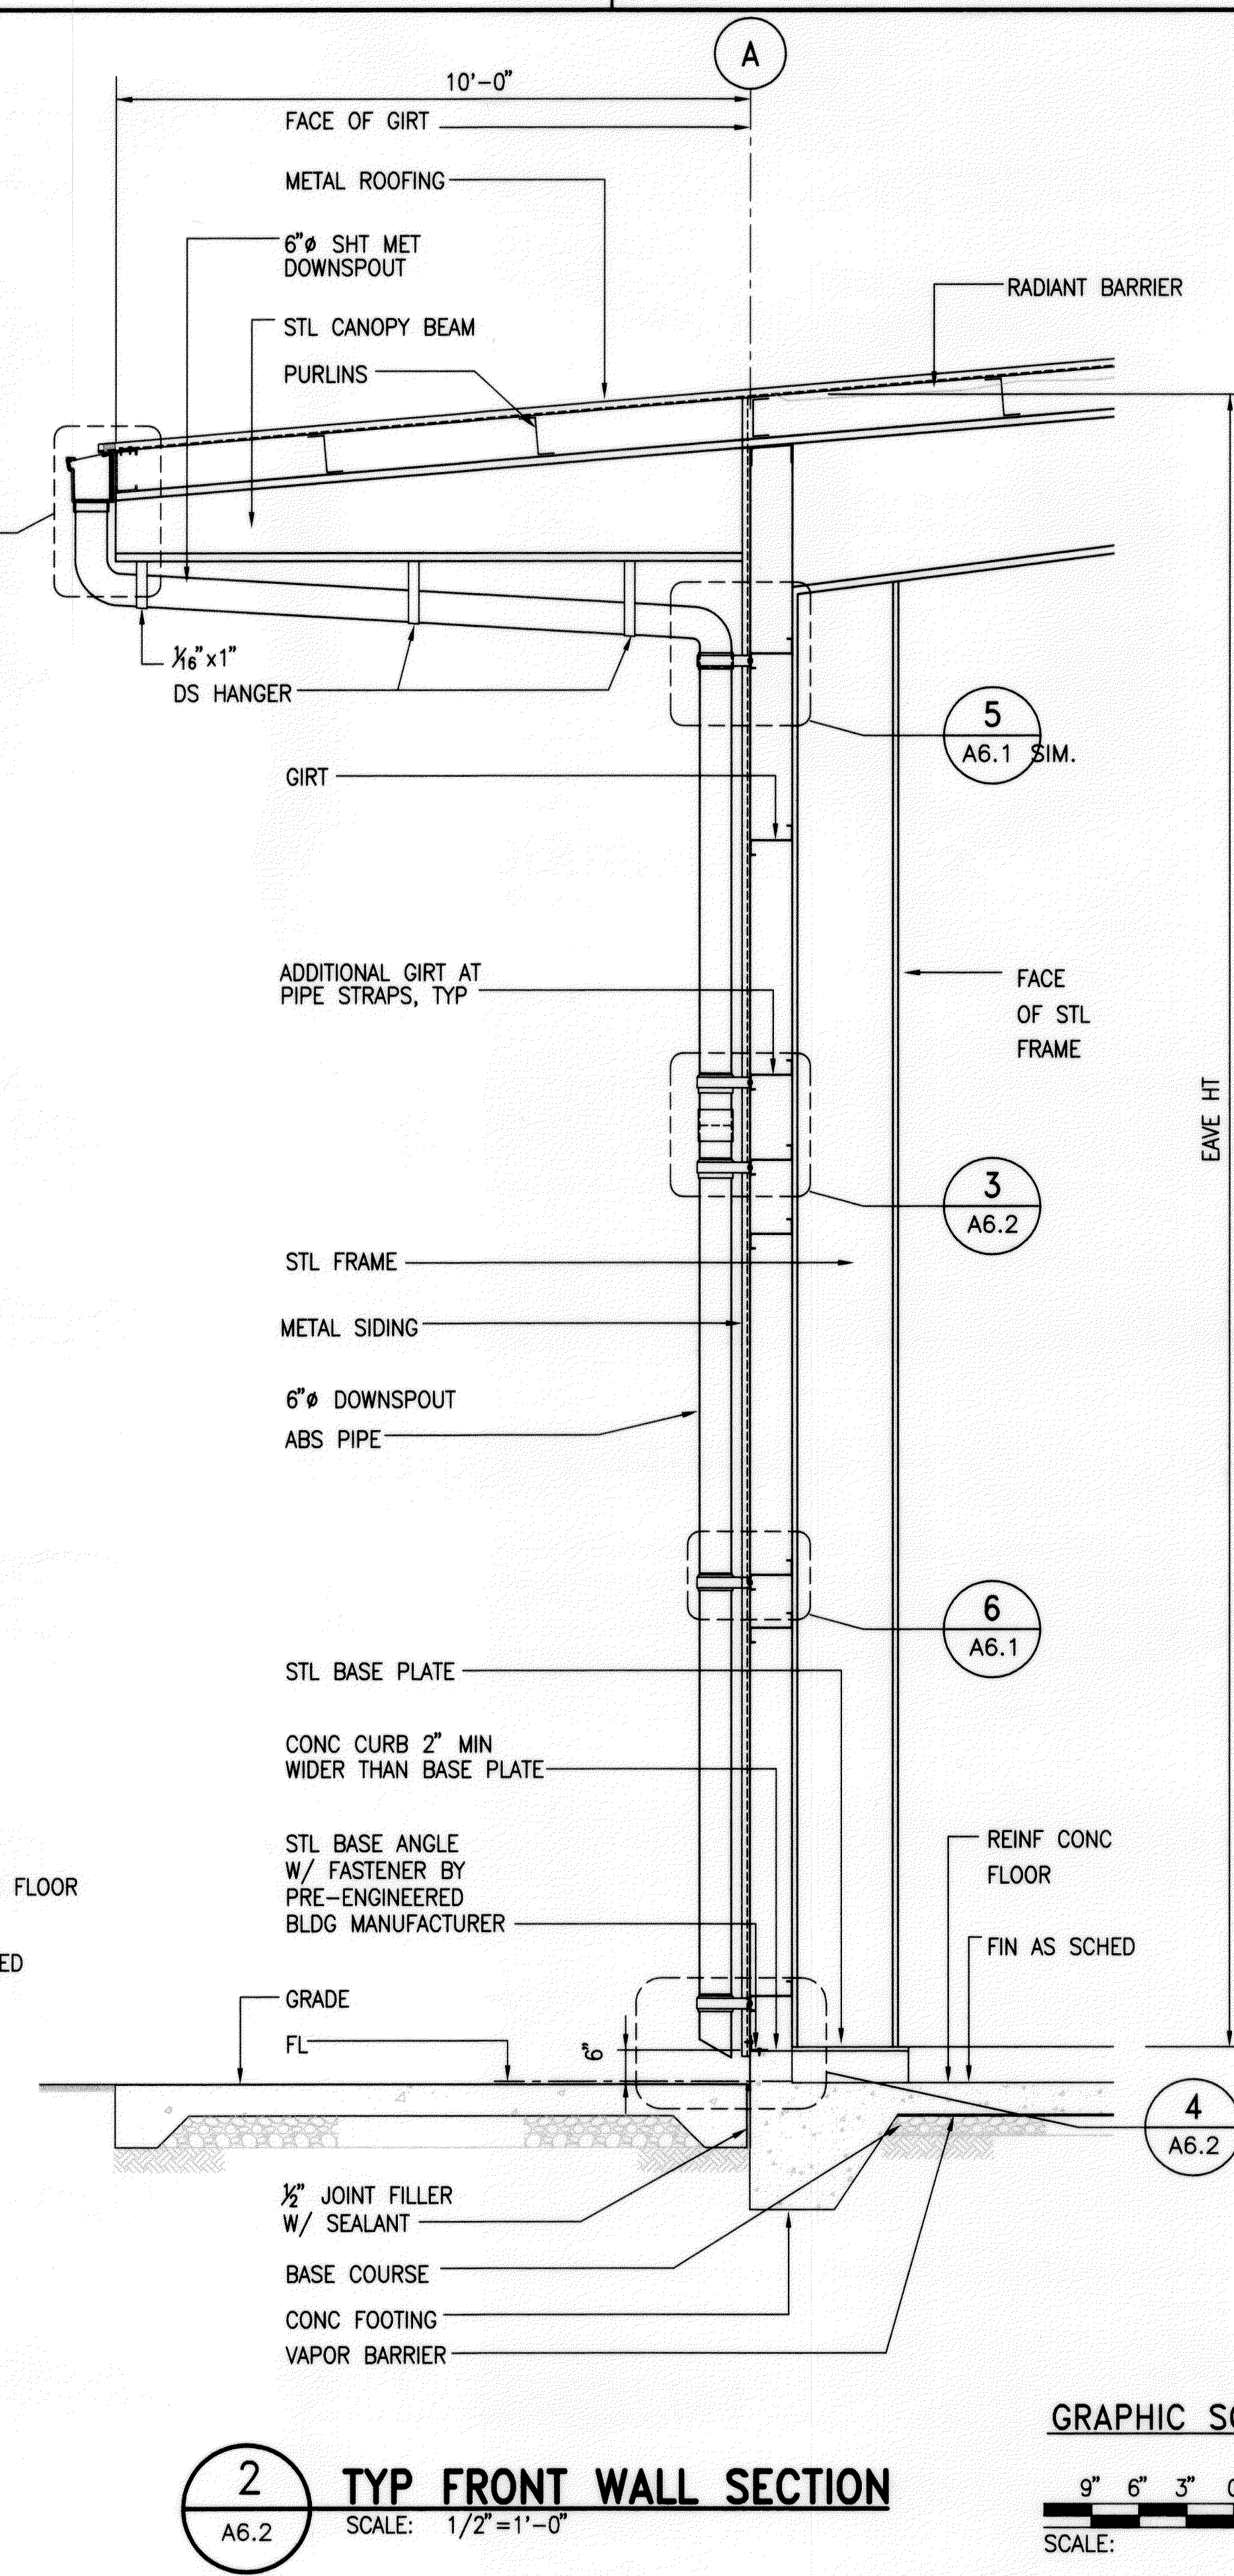


**2 TYP FRONT WALL SECTION**  
A6.2 SCALE: 1/2"=1'-0"

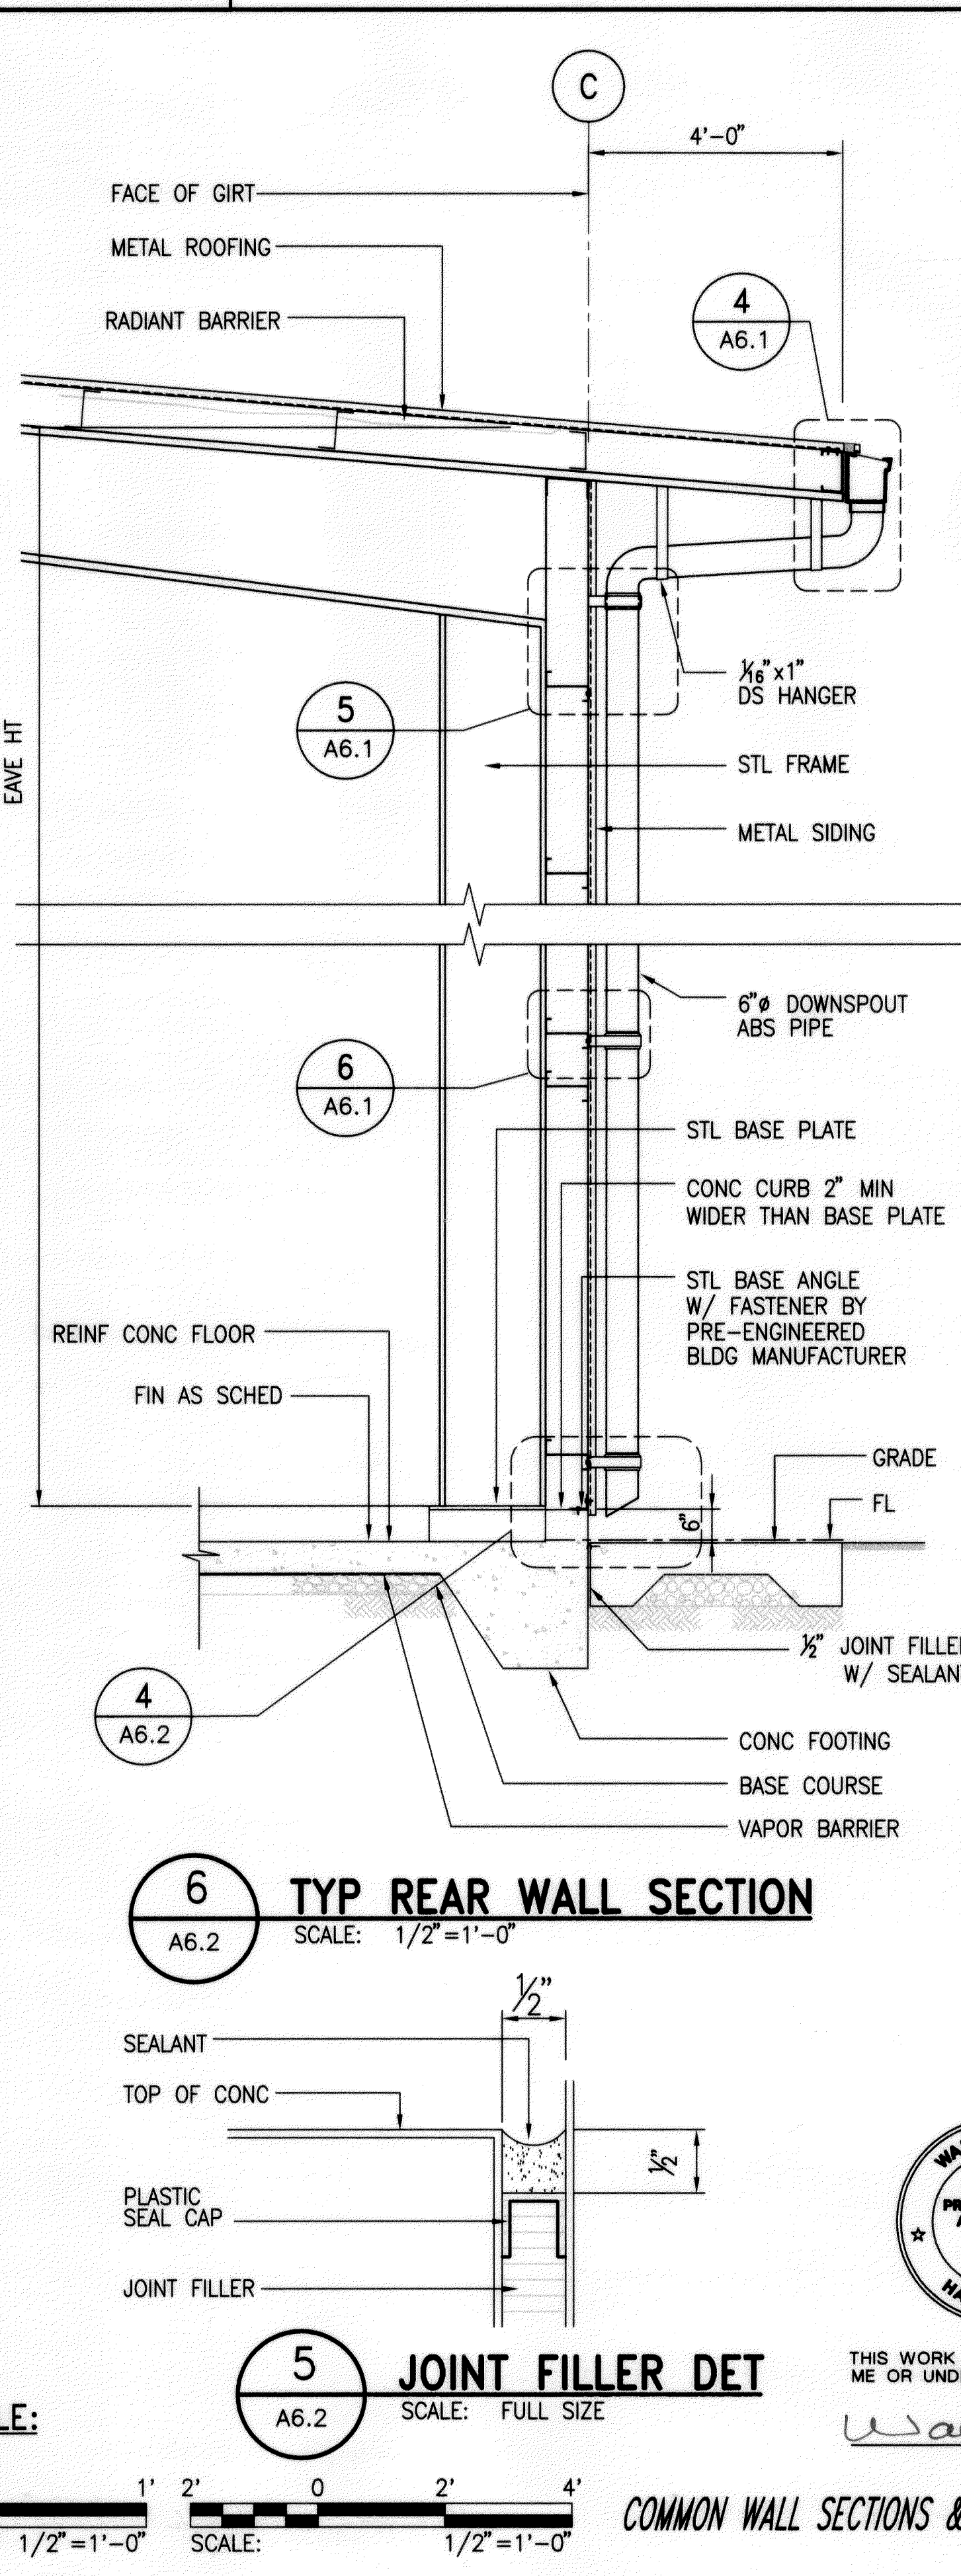


**6 TYP REAR WALL SECTION**  
A6.2 SCALE: 1/2"=1'-0"

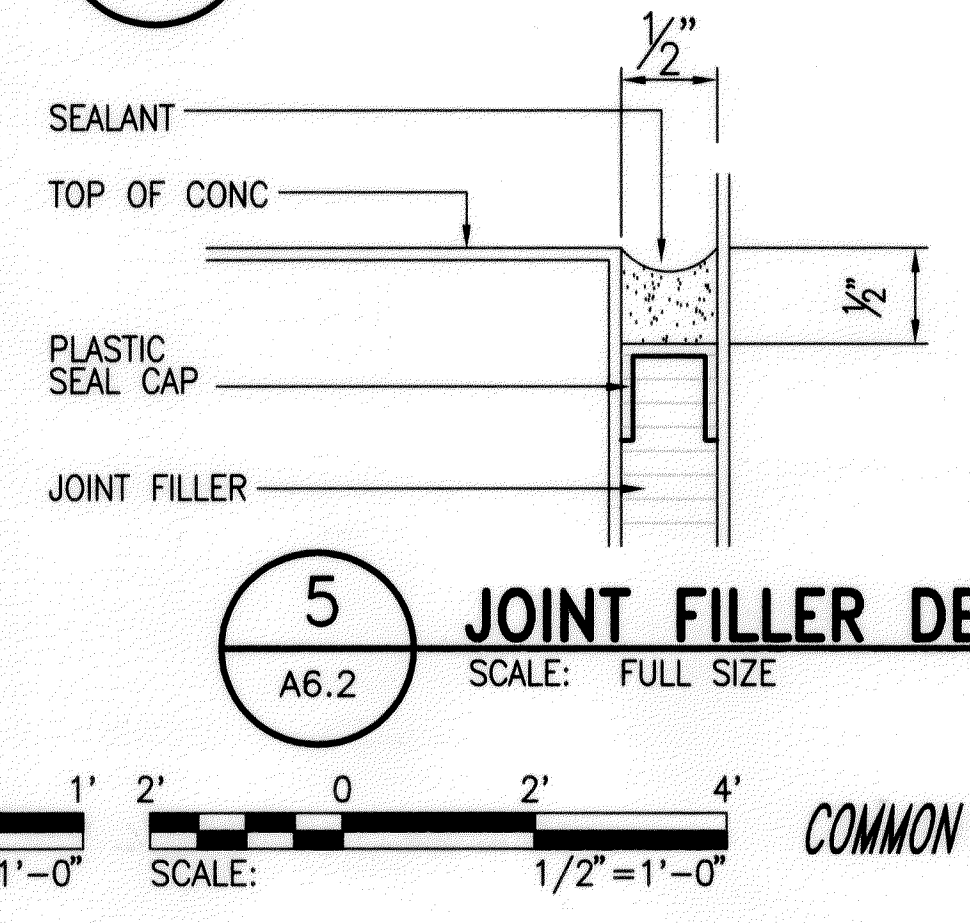

**5 JOINT FILLER DET**  
A6.2 SCALE: FULL SIZE

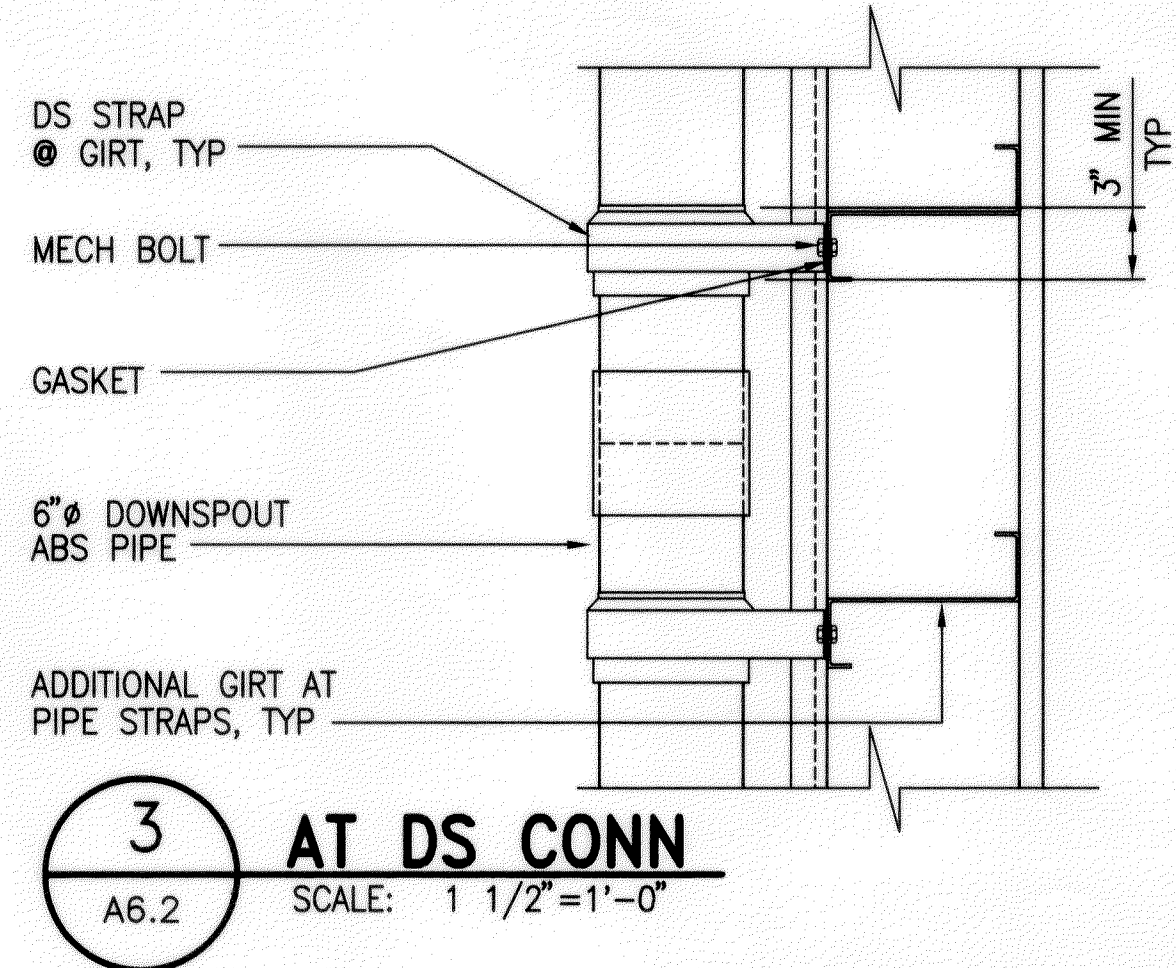

**3 AT DS CONN**  
A6.2 SCALE: 1 1/2"=1'-0"

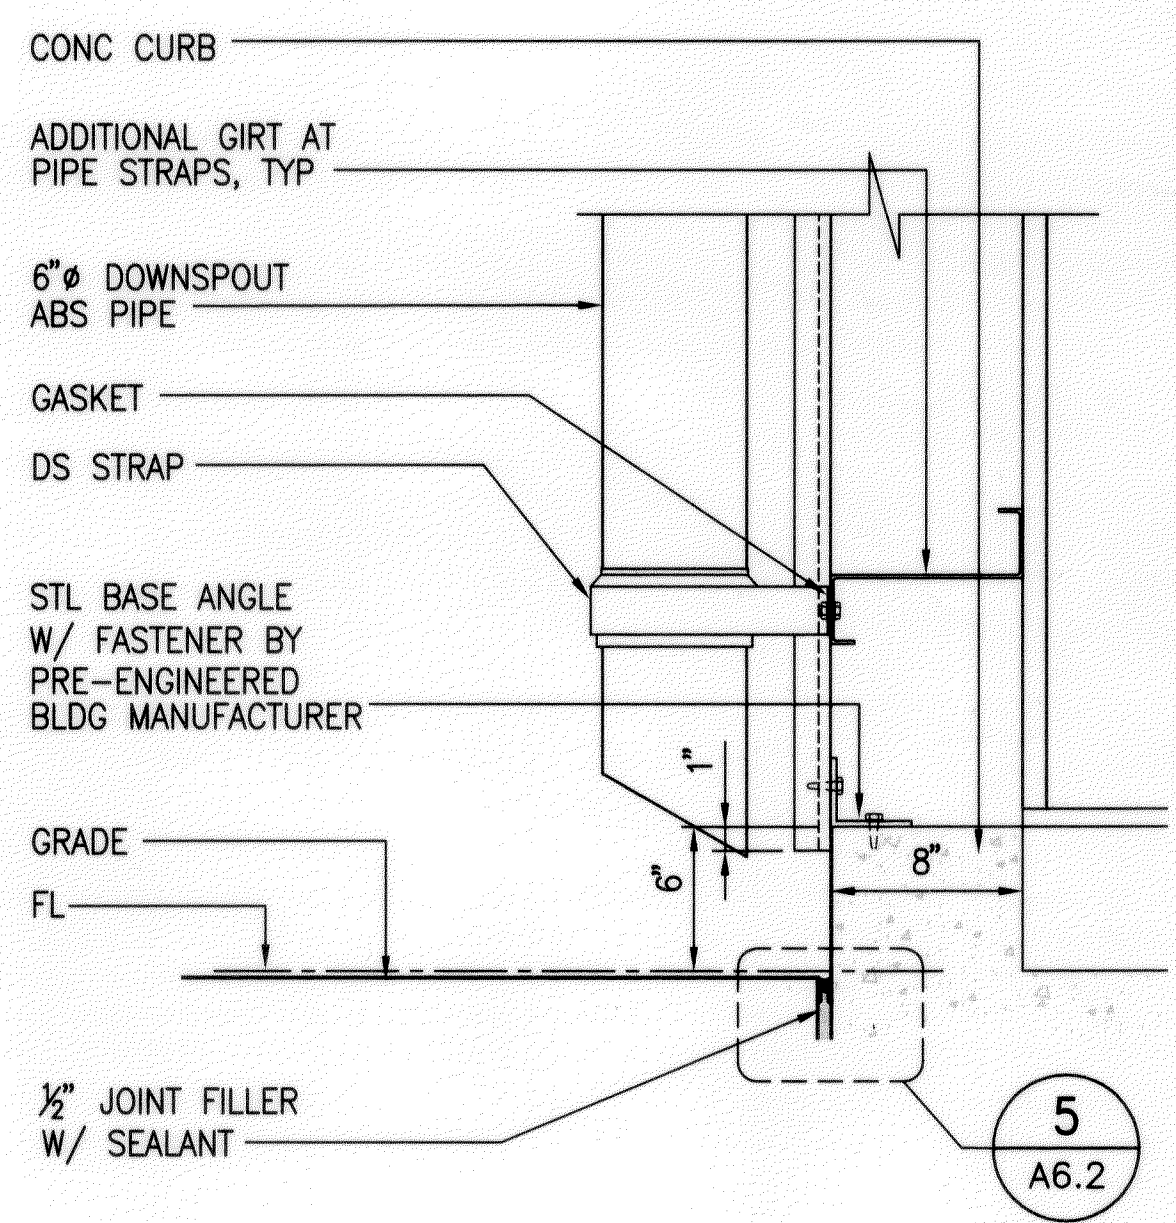

**4 AT CONC SPLASH DET**  
A6.2 SCALE: 1 1/2"=1'-0"

**TYP DOWNSPOUT & GUTTER DET**  
SCALE: 1 1/2"=1'-0"

|                   |      |
|-------------------|------|
| SURVEY PLOTTED BY | DATE |
| DRAWN BY          |      |
| TRACED BY         |      |
| QUANTITIES BY     |      |
| CHECKED BY        |      |
| ORIGINAL PLAN     |      |
| NOTEBOOK          |      |
| No.               |      |

6143443.DWG 04/03/00 M:\DWG\6143-01\ARCH 08:47




THIS WORK WAS PREPARED BY ME OR UNDER MY SUPERVISION

*Walter Leu*


STATE OF HAWAII  
DEPARTMENT OF TRANSPORTATION  
HIGHWAYS DIVISION  
**WALL SECTIONS**

**MOLOKAI BASEYARD**  
MOLOKAI INDUSTRIAL PARK  
Project No. HWY-M-05-98  
Scale: As Noted Date: SEPT. 13, 2001  
SHEET No. A6.2 OF A6.4 SHEETS

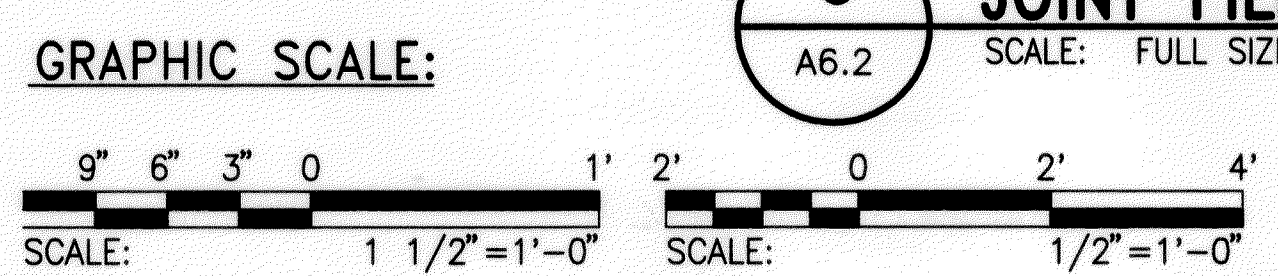


COMMON WALL SECTIONS & ROOF DETAILS


| FED. ROAD DIST. NO. | STATE | PROJ. NO.   | FISCAL YEAR | SHEET NO. | TOTAL SHEETS |
|---------------------|-------|-------------|-------------|-----------|--------------|
| HAWAII              | HAW.  | HWY-M-05-98 | 2002        | 53        | 99           |

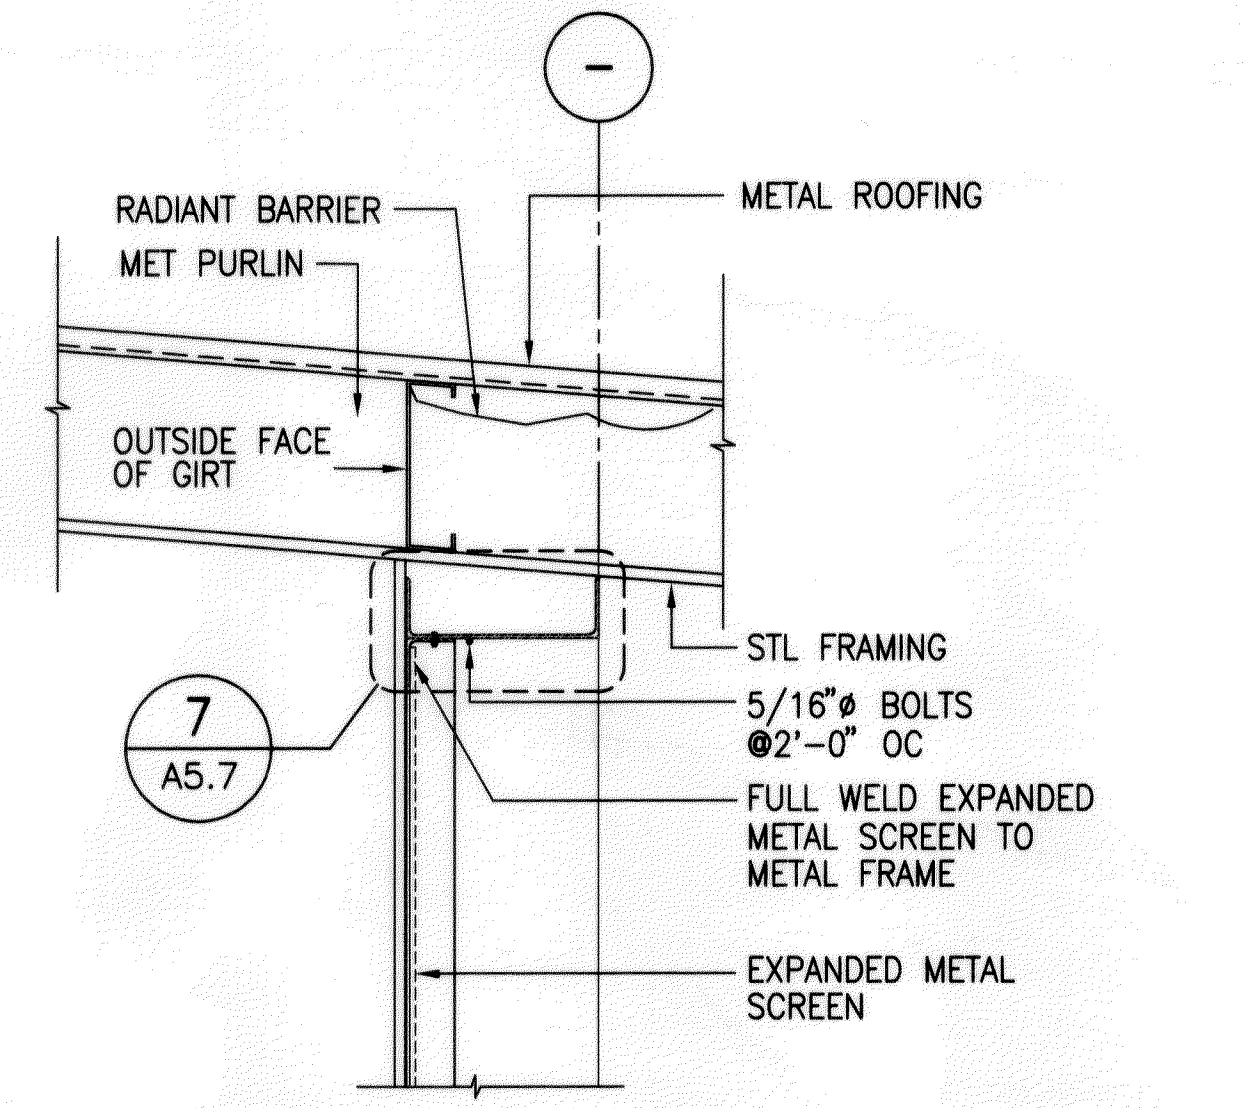

AT HEAD

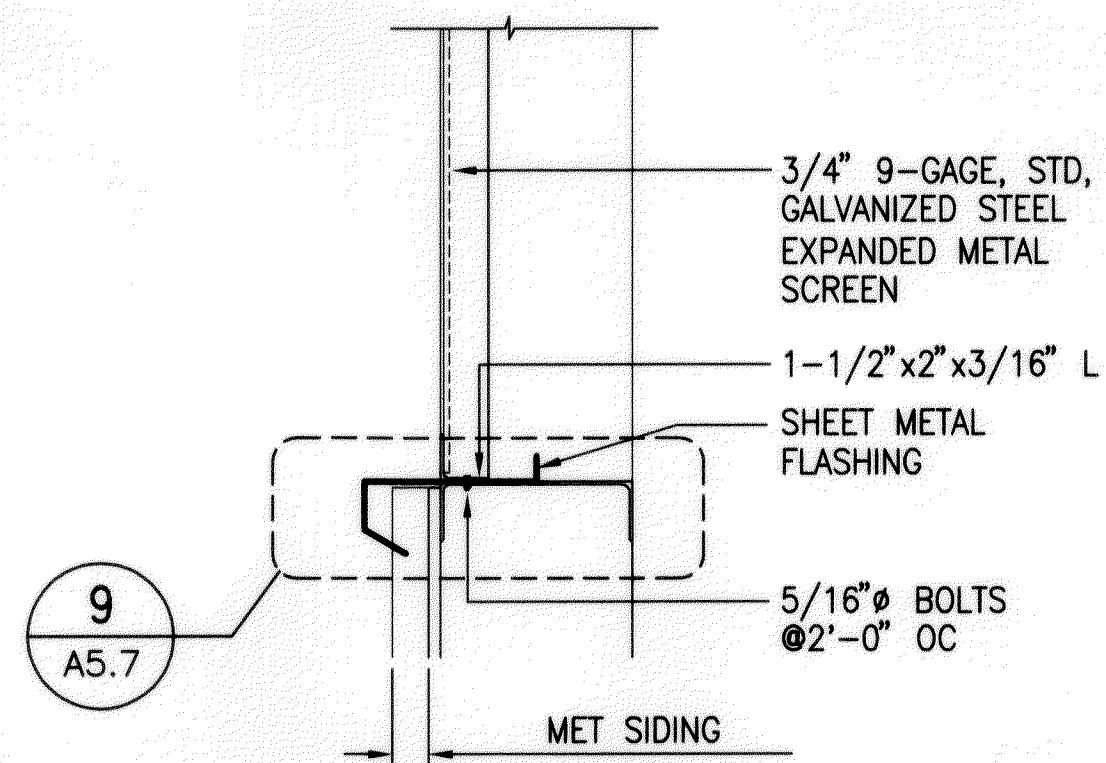


AT SILL

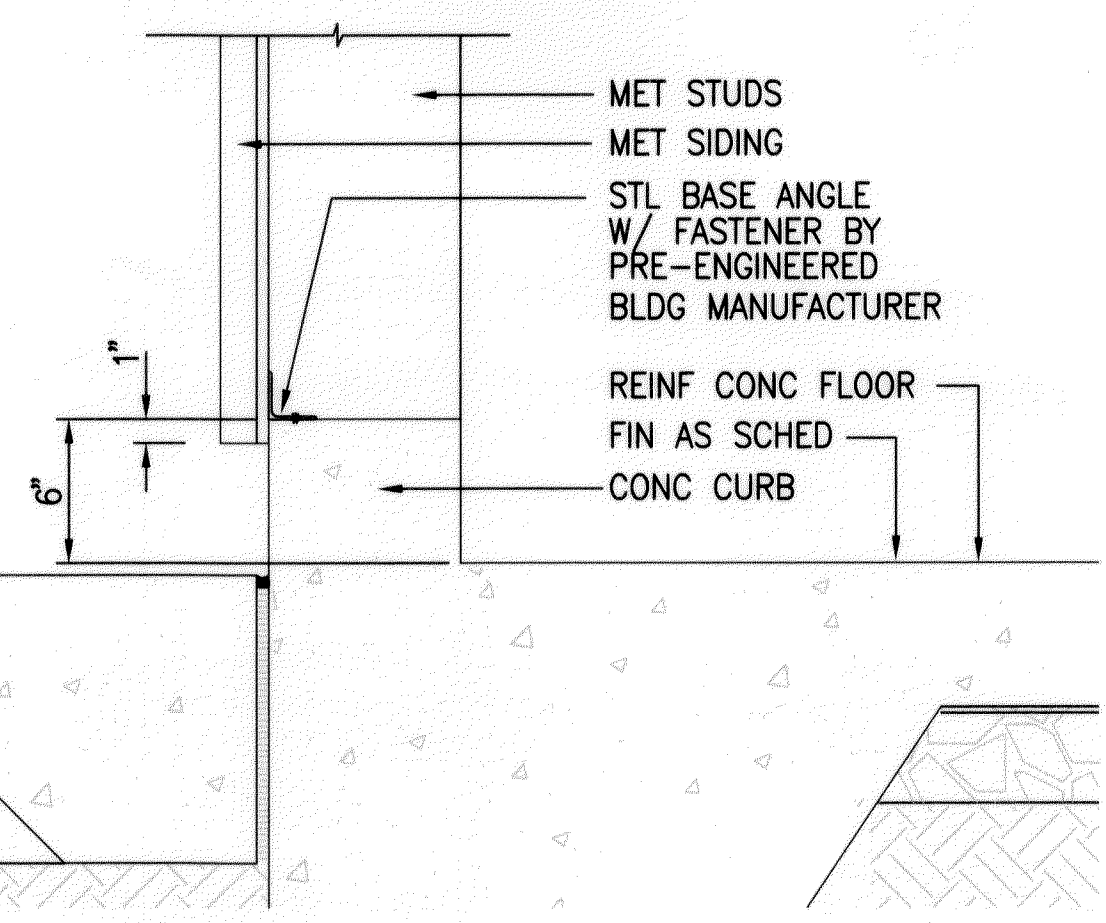


AT CONC CURB


**1 WALL SECTION**  
A6.3 SCALE: 1 1/2"=1'-0"

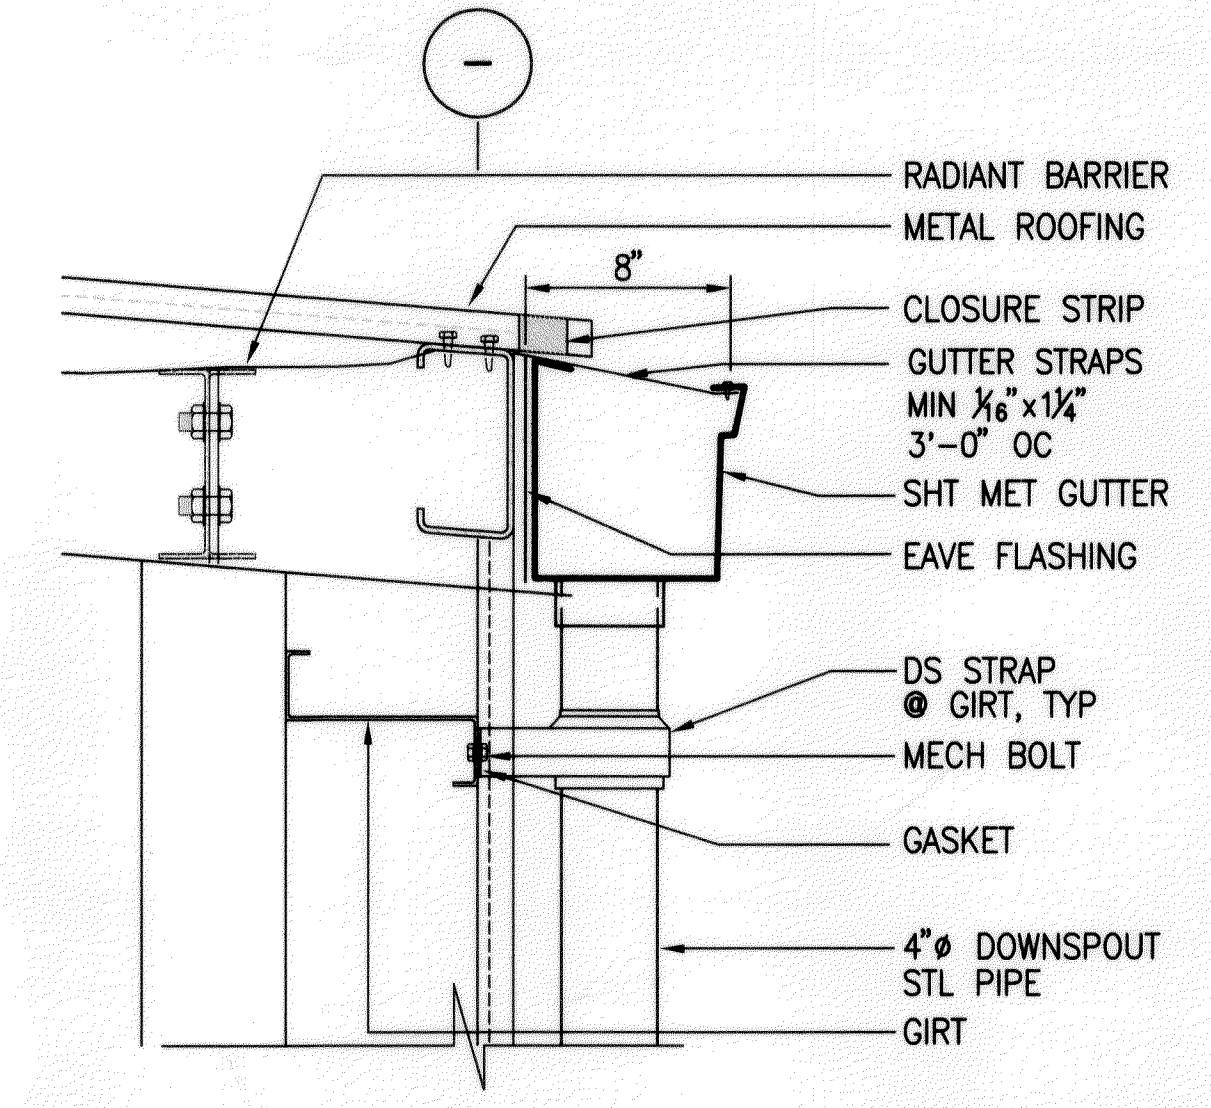


**2 GUTTER DET**  
A6.3 SCALE: 1 1/2"=1'-0"

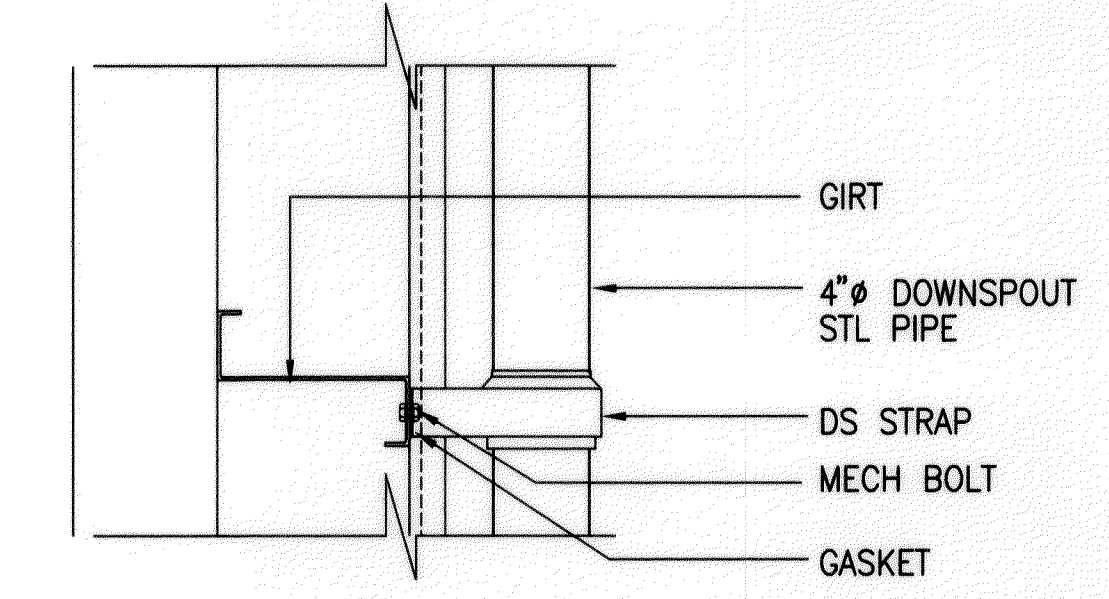


**3 AT INTERMEDIATE DET**  
A6.3 SCALE: 1 1/2"=1'-0"

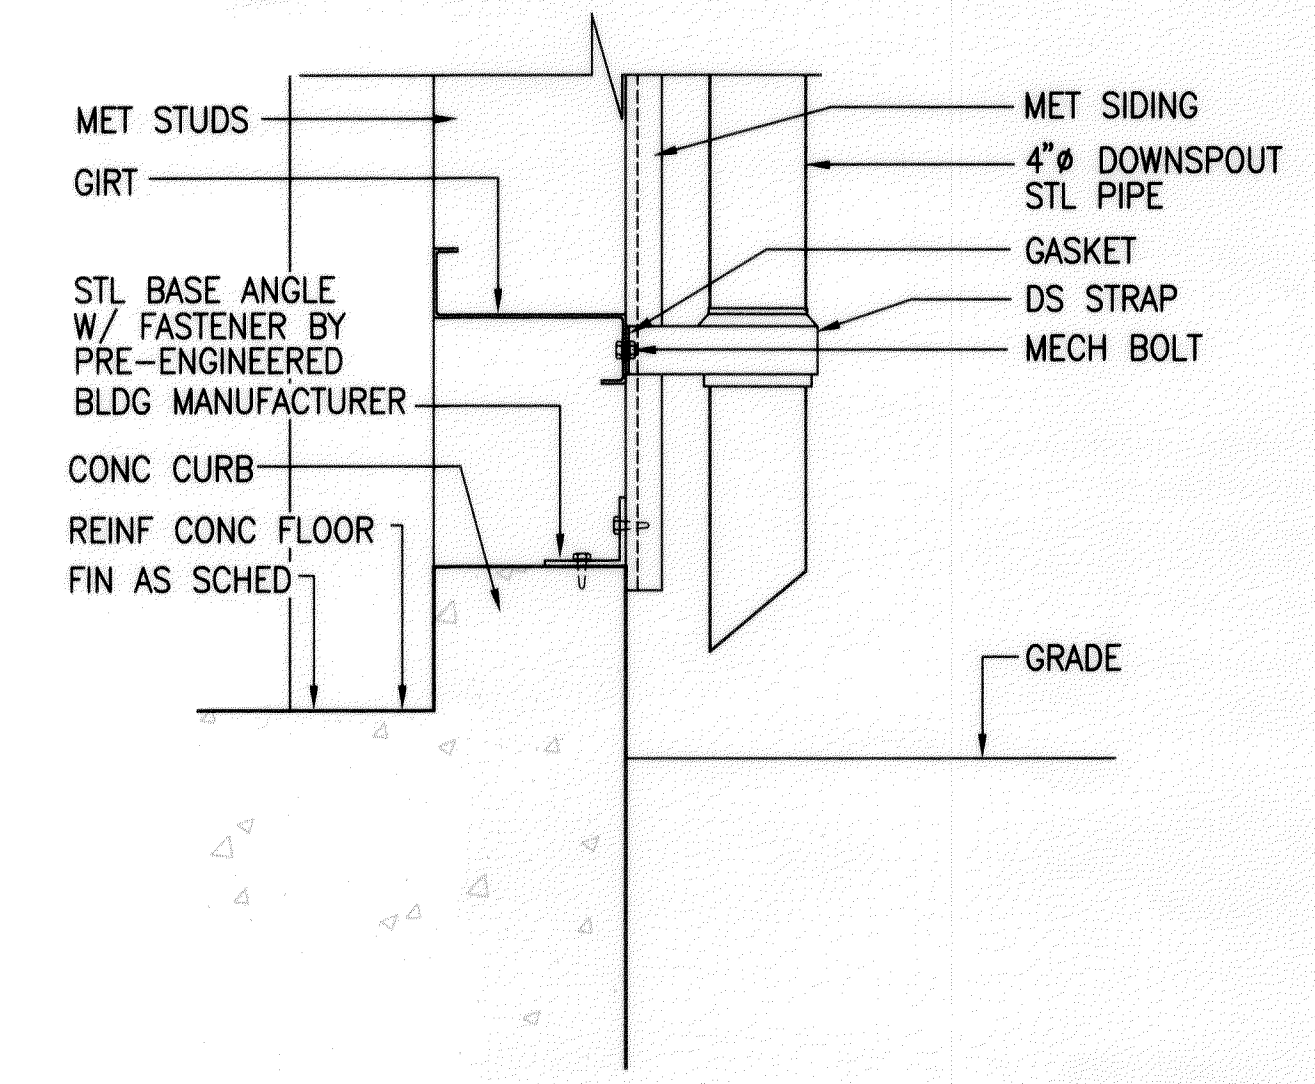


**4 AT CONC CURB**  
A6.3 SCALE: 1 1/2"=1'-0"

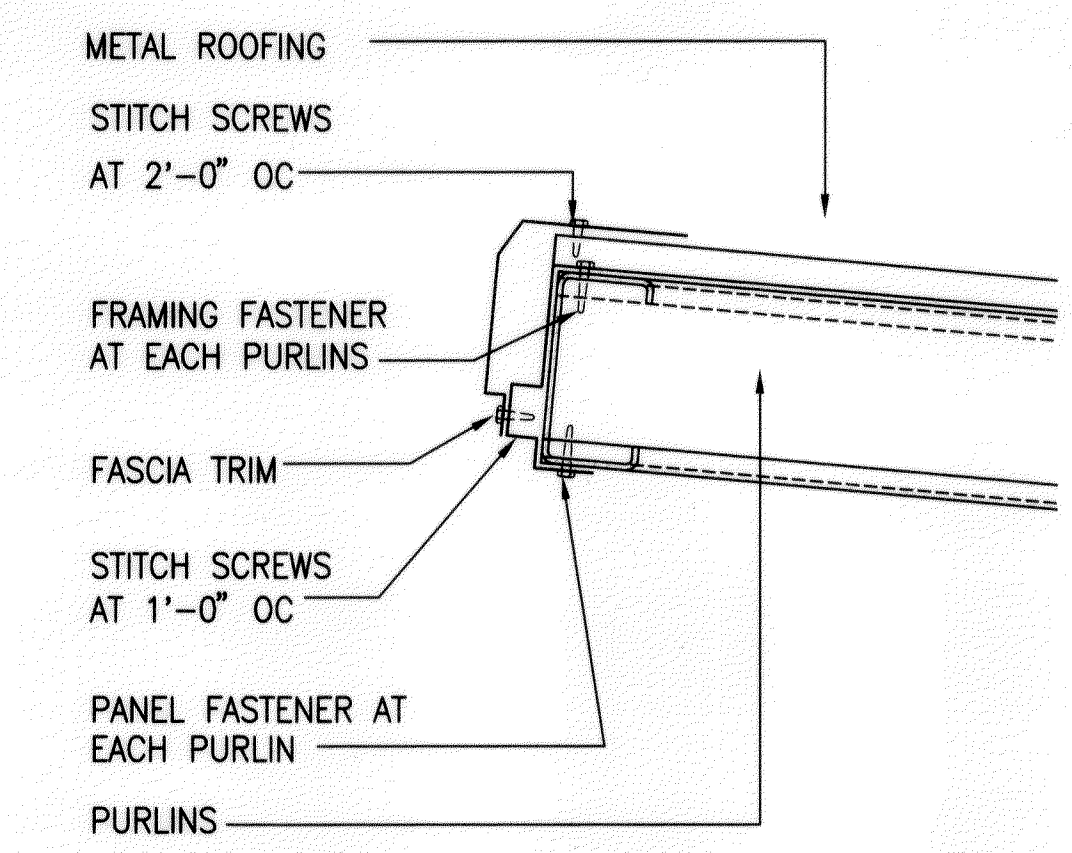

**5 EDGE FLASHING**  
A6.3 SCALE: 1 1/2"=1'-0"


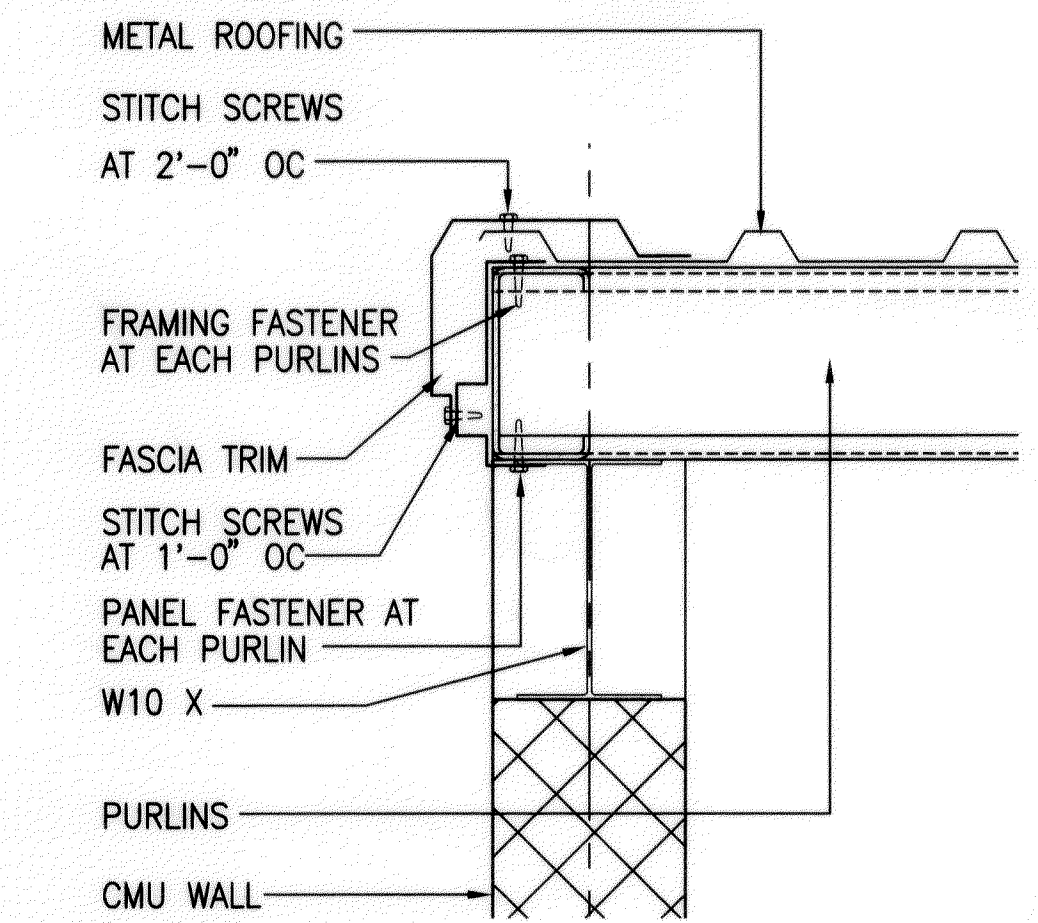


**6 EDGE FLASHING**  
A6.3 SCALE: 1 1/2"=1'-0"

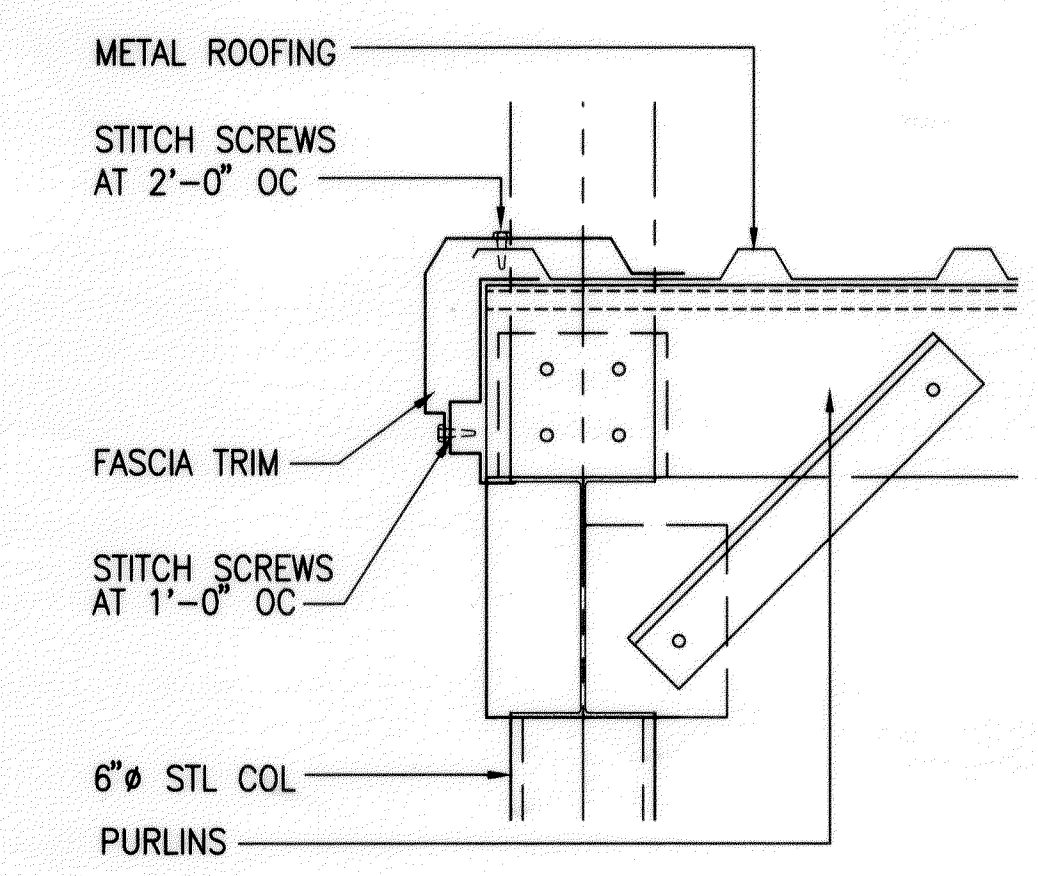

**7 EDGE FLASHING**  
A6.3 SCALE: 1 1/2"=1'-0"

GRAPHIC SCALE:

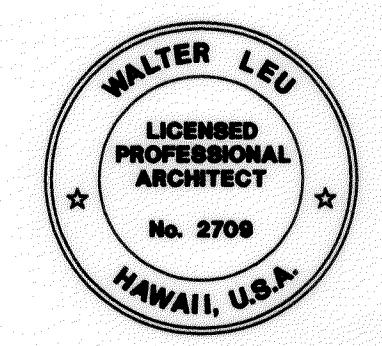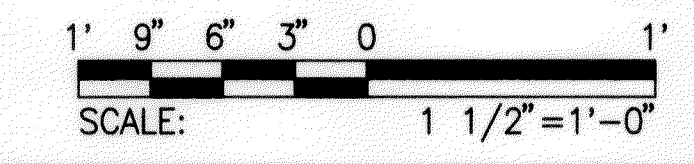

THIS WORK WAS PREPARED BY  
ME OR UNDER MY SUPERVISION  
*Walter Leu*

COMMON WALL SECTIONS & ROOF DETAILS

STATE OF HAWAII  
DEPARTMENT OF TRANSPORTATION  
HIGHWAYS DIVISION  
**WALL SECTIONS**  
  
MOLOKAI BASEYARD  
MOLOKAI INDUSTRIAL PARK  
Project No. HWY-M-05-98  
Scale: As Noted Date: SEPT. 13, 2001  
**SHEET No. A6.3 OF A6.4 SHEETS**

|                   |      |
|-------------------|------|
| SURVEY PLOTTED BY | DATE |
| DRAWN BY          |      |
| TRACED BY         |      |
| QUANTITIES BY     |      |
| CHECKED BY        |      |
| ORIGINAL PLAN     |      |
| NO.               |      |

614342.DWG 04/03/00 drive 08:46