



FED. ROAD DIST. NO.	STATE	PROJ. NO.	FISCAL YEAR	SHEET NO.	TOTAL SHEETS
HAWAII	HAW.	HWY-M-08-04M	2005	3	26

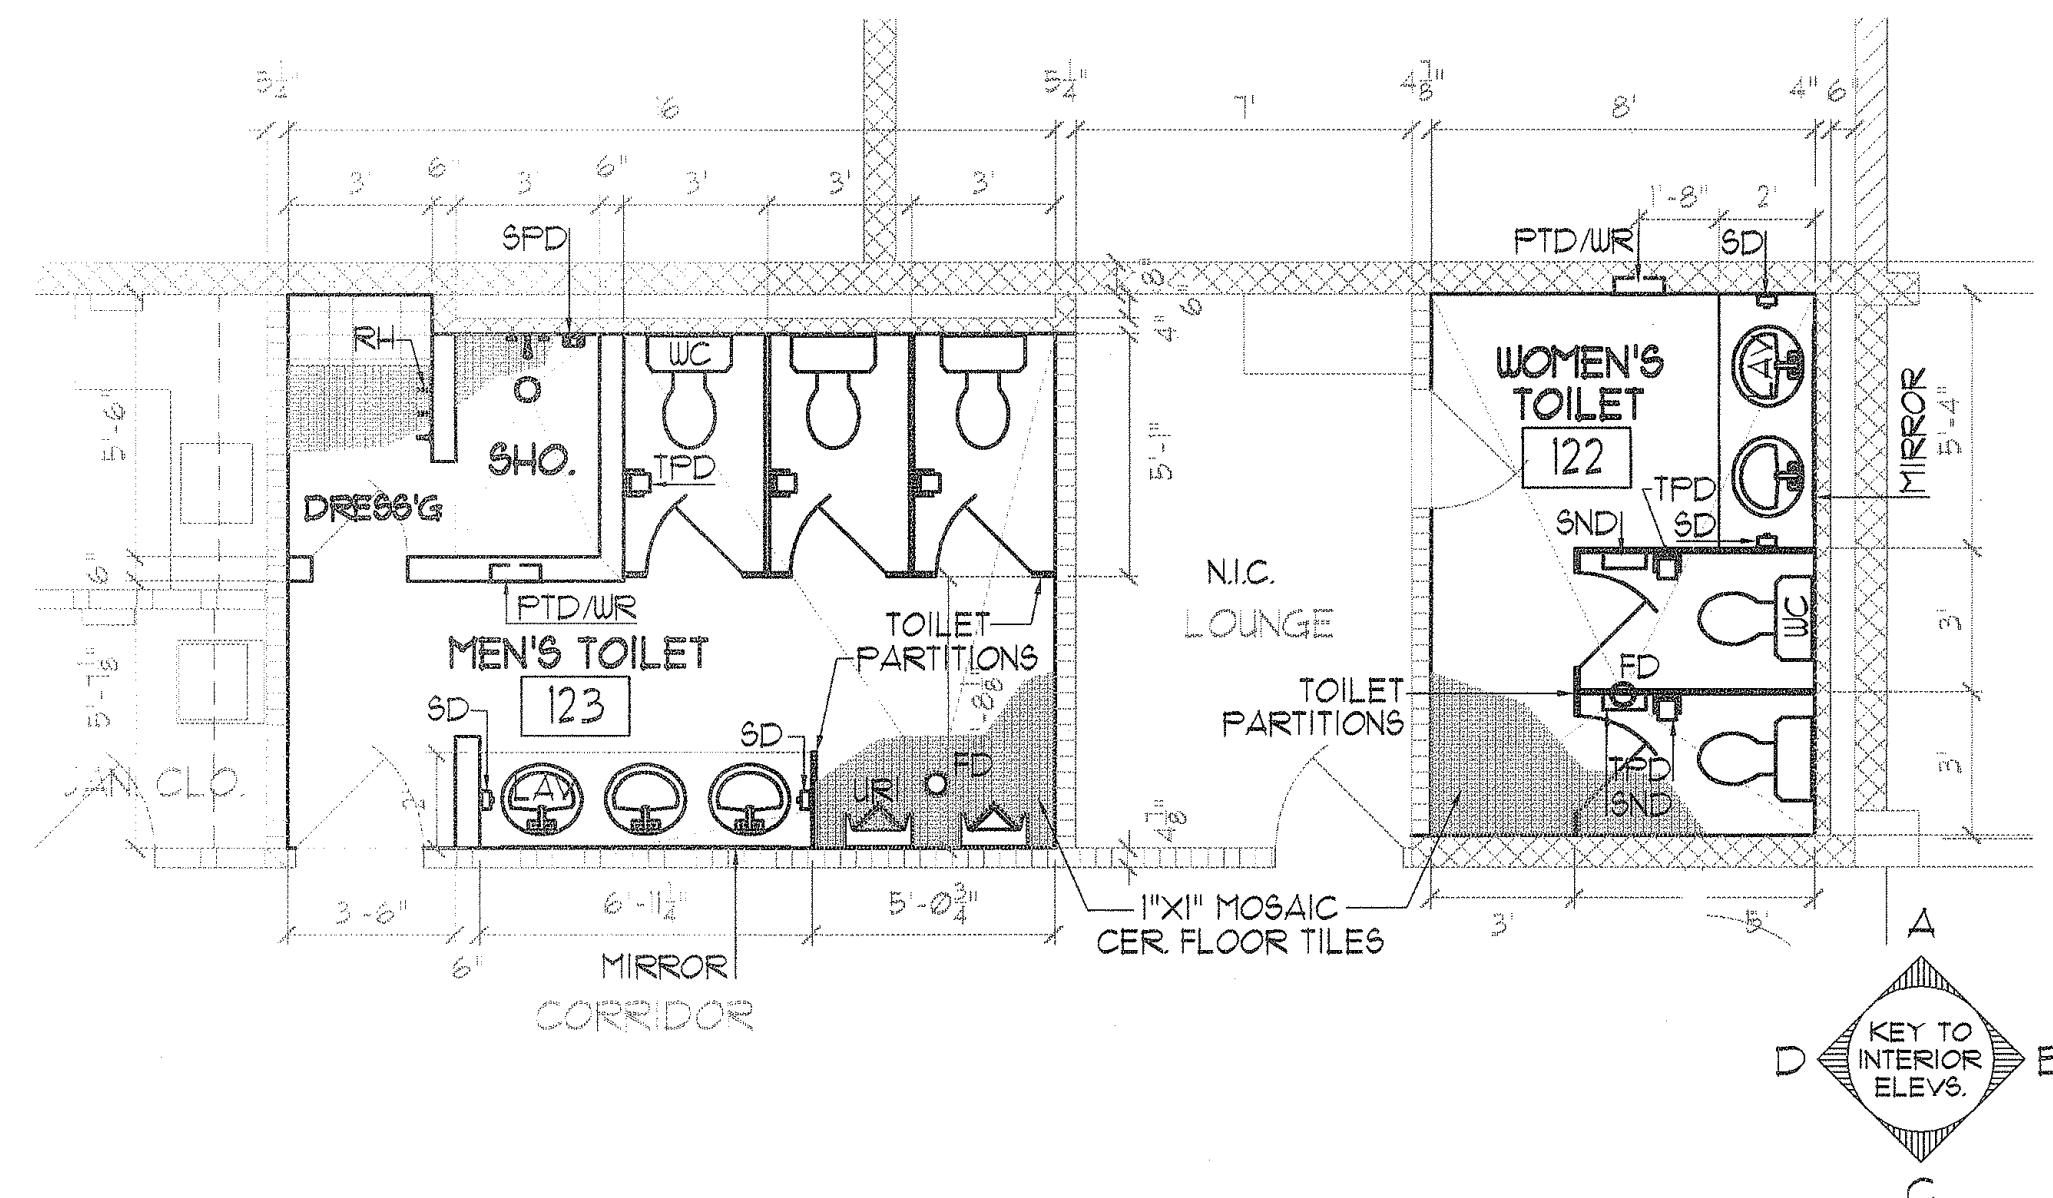

1 ADMINISTRATION BLDG. RESTROOM FLOOR PLAN
SCALE: 1/4" = 1'-0"

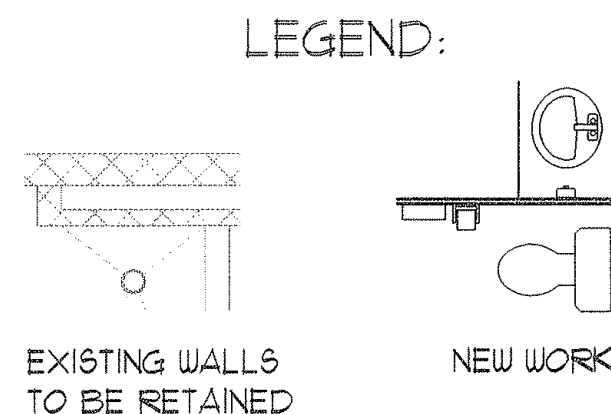

NOTES:


VERIFY ALL DIMENSIONS, LOCATION OF EXISTING WALLS.

INSTALL NEW FLOOR AND WALL CERAMIC TILES.

INSTALL NEW TOILET PARTITIONS, FIXTURES AND ACCESSORIES.



REPAINT RESTROOM WALLS AND CEILING.

SEE SHEET A-1 FOR SCHEDULE OF FINISHES, SEE SHEET A-2 FOR SCHEDULE OF NEW FIXTURES AND ACCESSORIES.

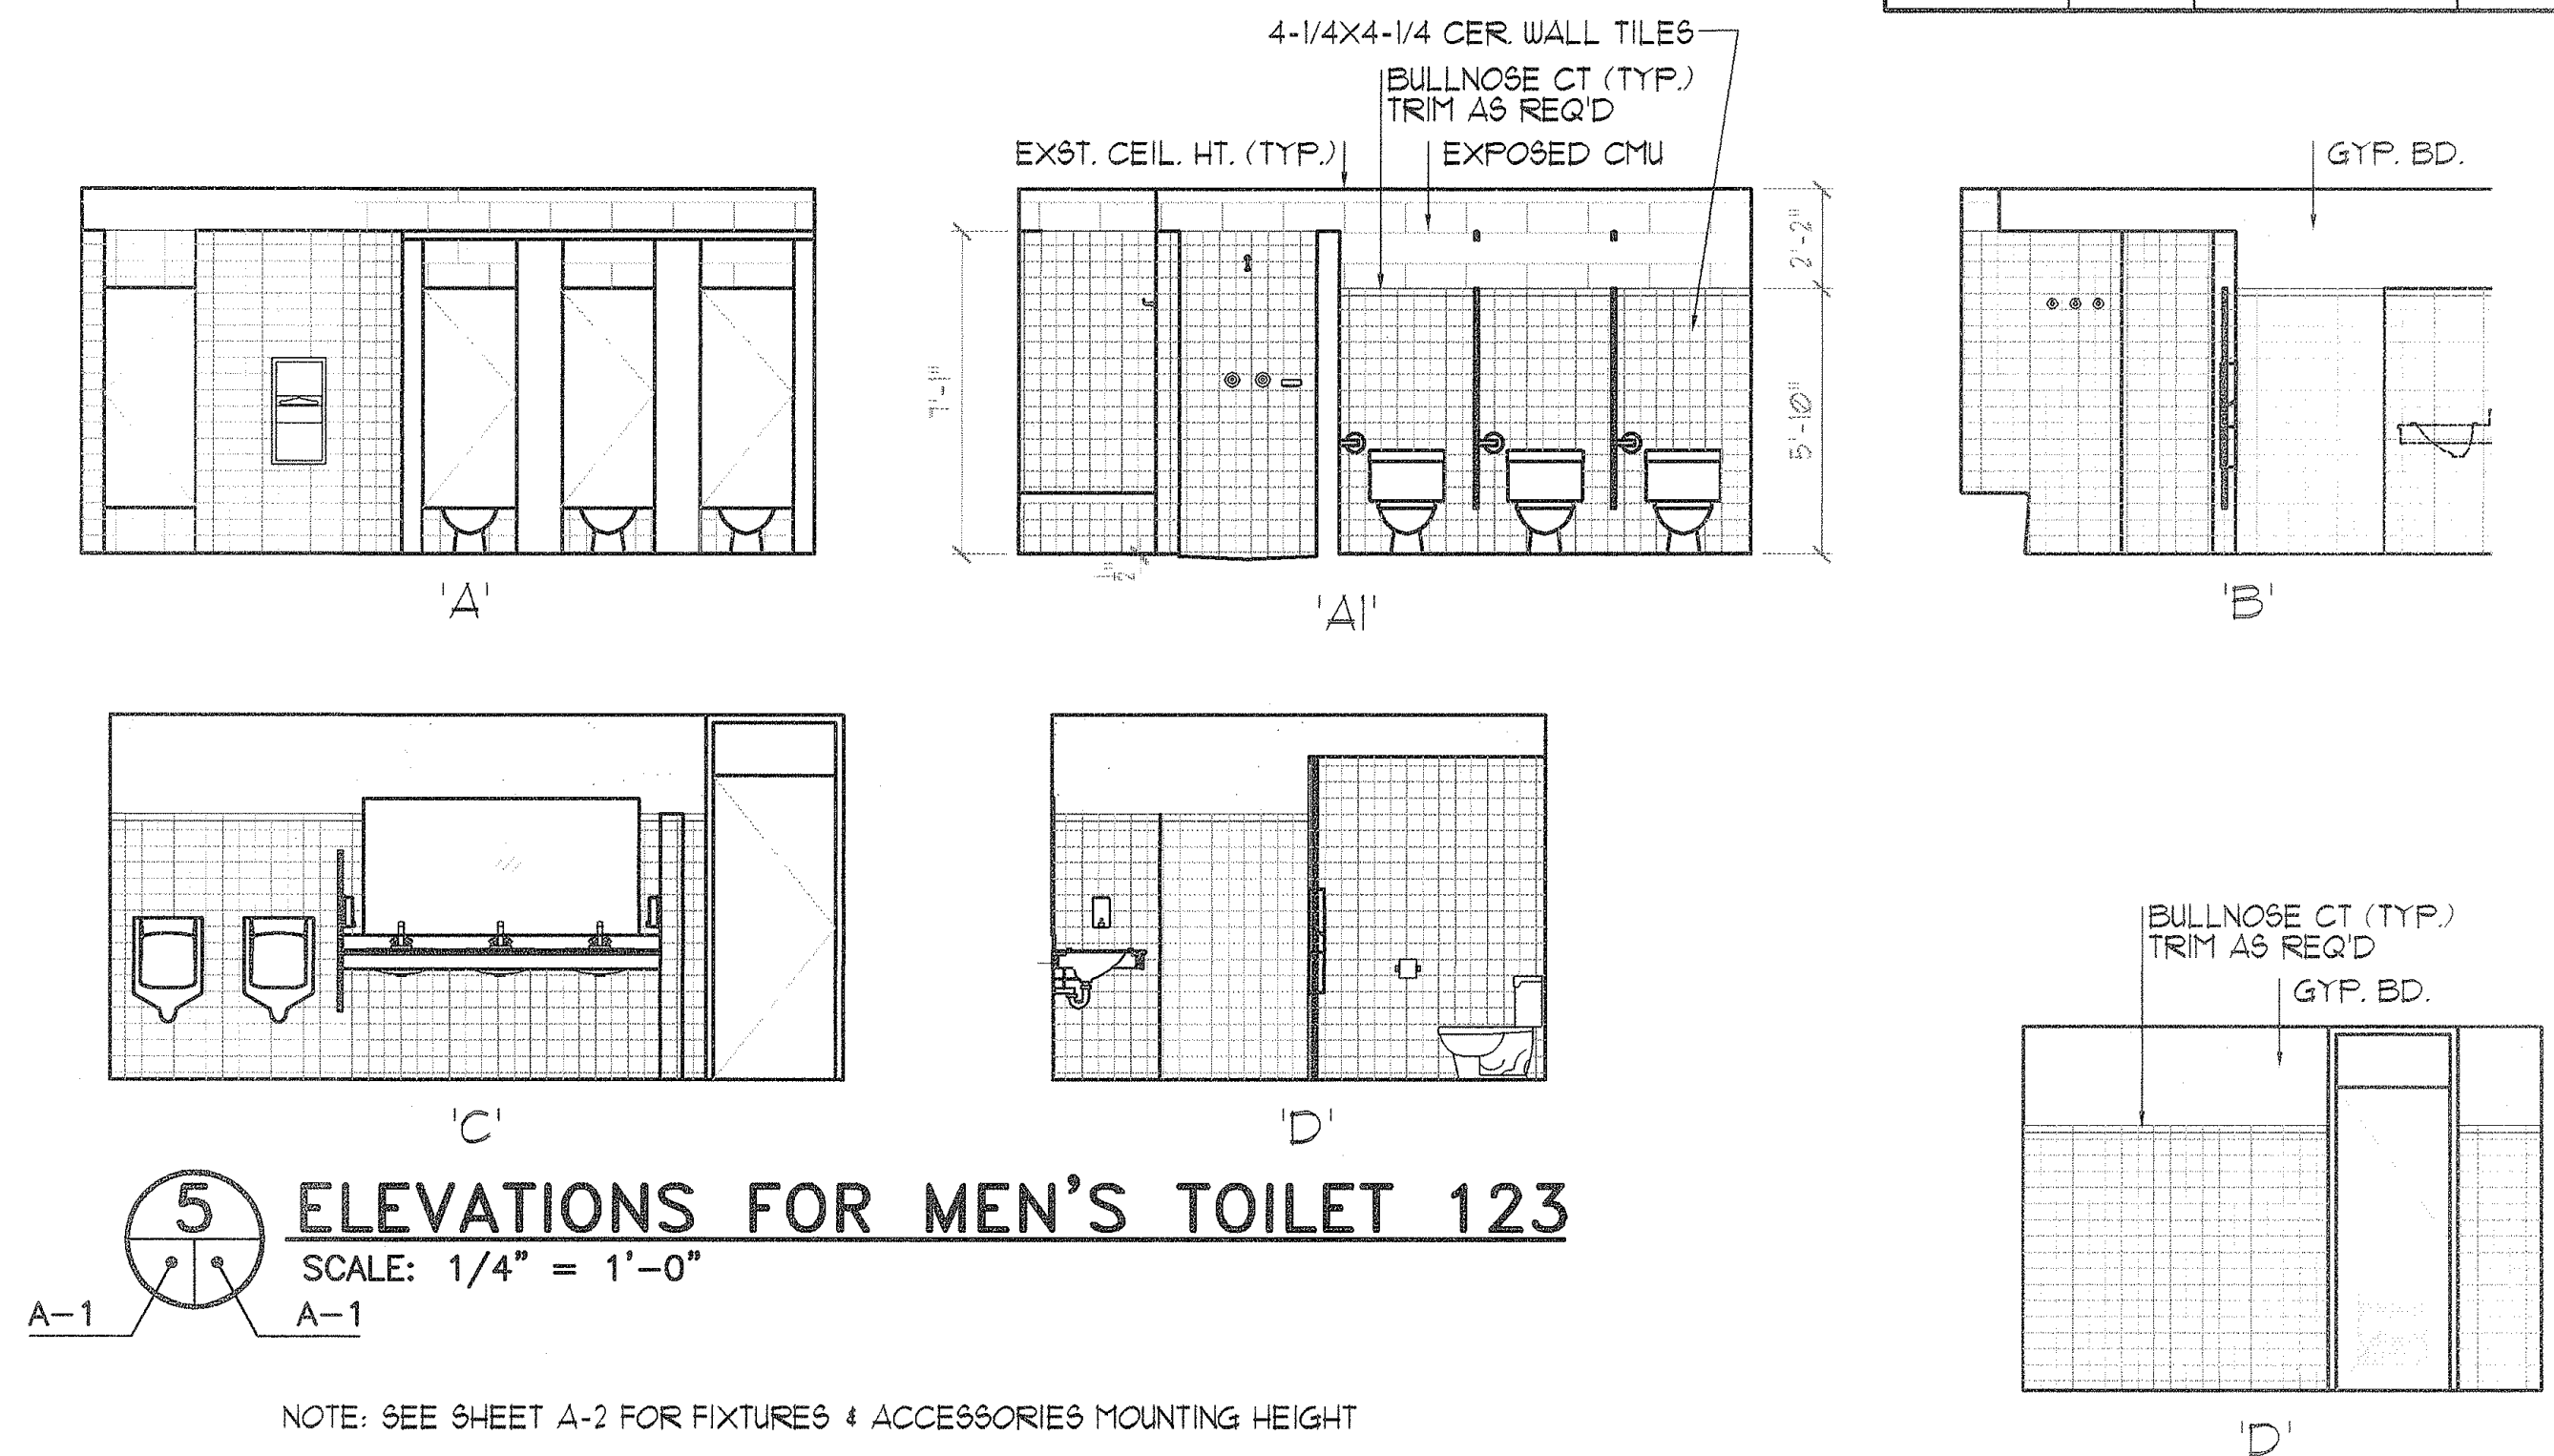


5 ELEVATIONS FOR MEN'S TOILET 123
SCALE: 1/4" = 1'-0"

NOTE: SEE SHEET A-2 FOR FIXTURES & ACCESSORIES MOUNTING HEIGHT

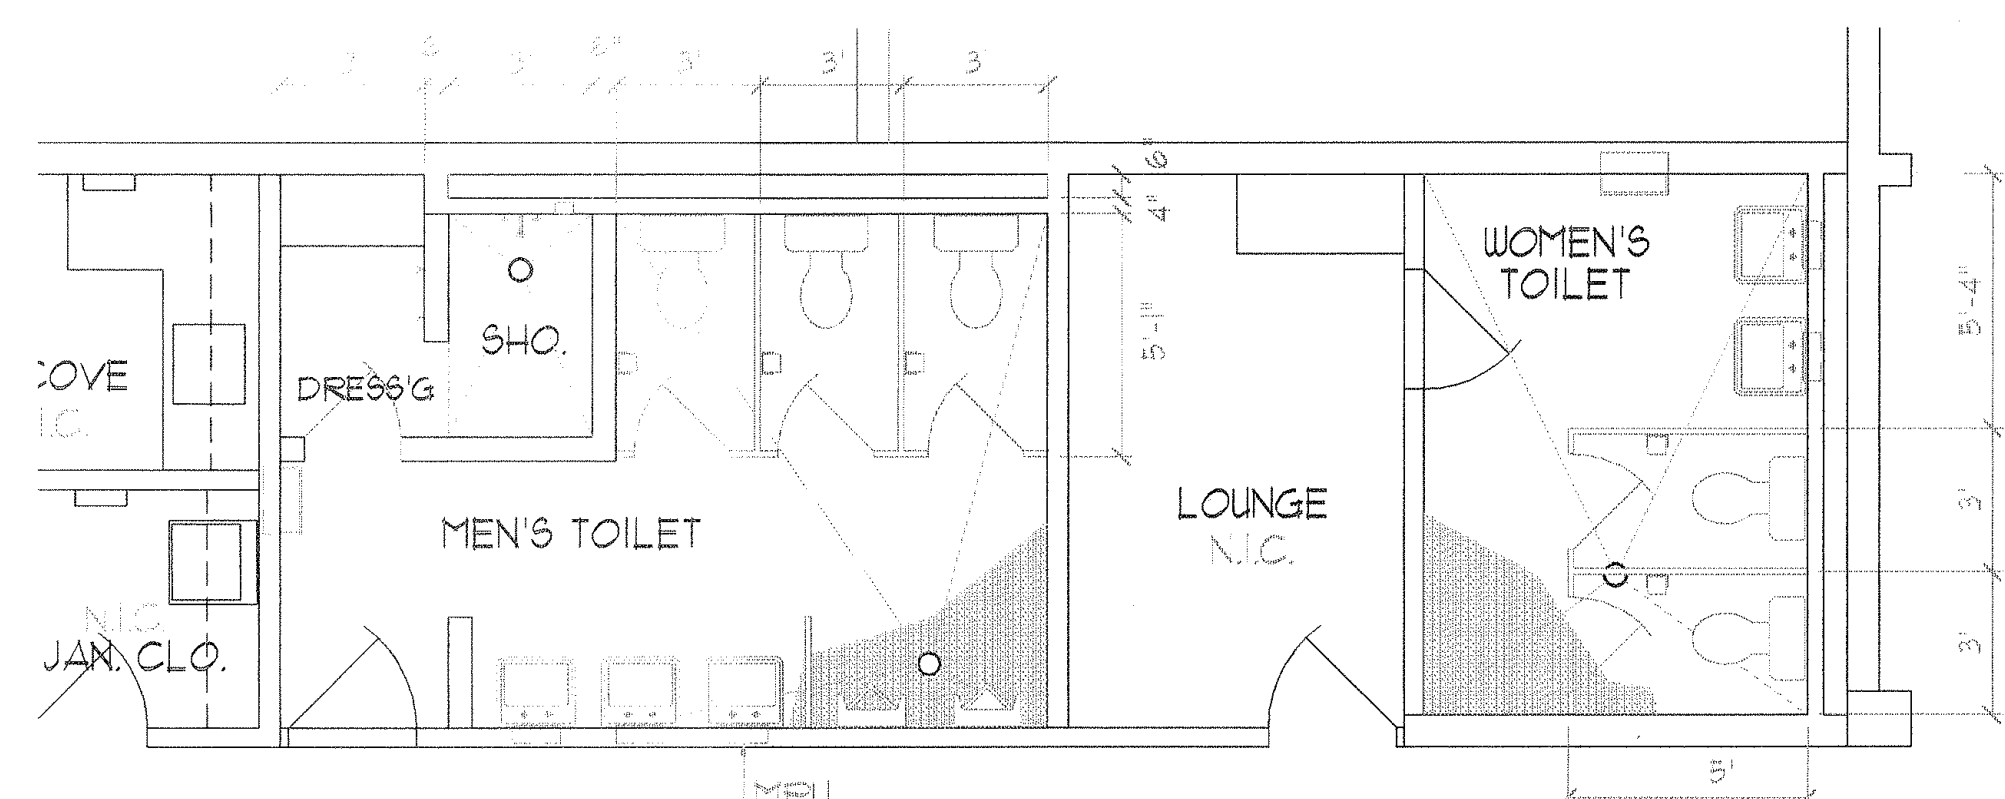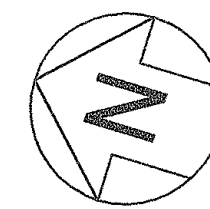

2 ADMINISTRATION BLDG. RESTROOM DEMOLITION PLAN
SCALE: 1/4" = 1'-0"

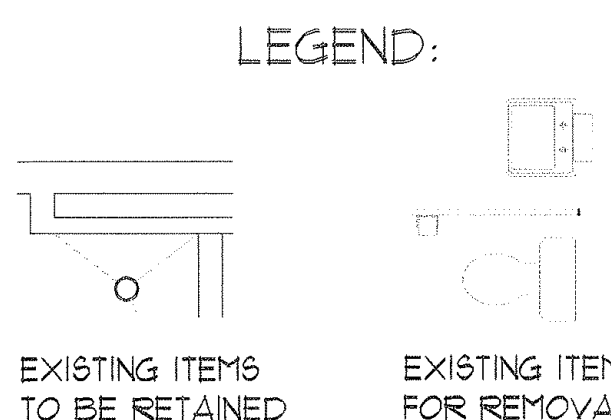

DEMOLITION NOTES:


REMOVE THE FOLLOWING ITEMS:

ALL FIXTURES (WC, LAV, URI, FD, SHO)

ALL ACCESSORIES (PTD, RH, UR, SD, SFD, SND, MPU, MIRROR)

ALL TOILET & URINAL PARTITIONS

DEMOLISH ALL FLOOR & WALL TILES

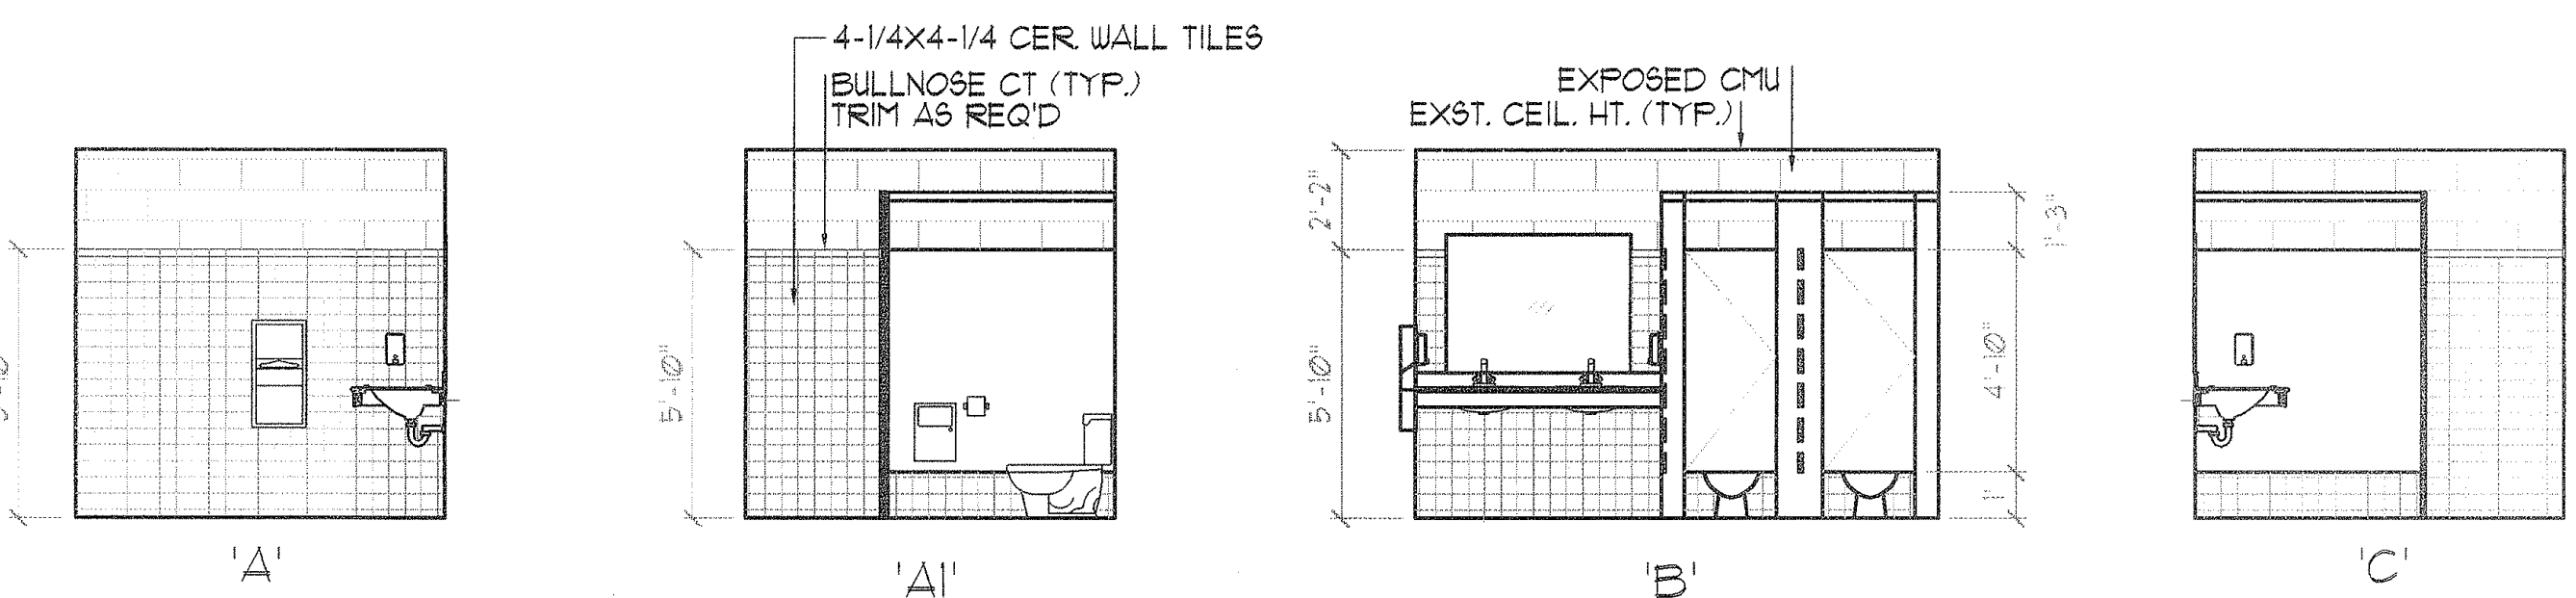

3 ELEVATIONS FOR WOMEN'S TOILET 122
SCALE: 1/4" = 1'-0"

NOTE: SEE SHEET A-2 FOR FIXTURES & ACCESSORIES MOUNTING HEIGHT

ABBREVIATIONS

PTD/UR- PAPER TOWEL DISPENSER / WASTE RECEPTACLE
TFD- TOILET PAPER DISPENSER
SD- SOAP DISPENSER
SFD- SOAP DISH
SND- SANITARY NAPKIN DISPOSAL
RH- ROBE HOOK
MPU- MULTI-PURPOSE UNIT
LAV- LAVATORY
WC- WATER CLOSET
URI- URINAL
SHO- SHOWER
CT- CERAMIC TILES
FD- FLOOR DRAIN
WR- WASTE RECEPTACLE



ROOM FINISH SCHEDULE							
ROOM NO.	ROOM NAME	FLOOR	ACCENT FLOOR TILE	BASE	WALLS	ACCENT WALL TILE	CEILING
122	WOMEN'S TOILET	CT2	CT2A	-	CT4 / P2	CT4A	P2
123	MEN'S TOILET	CT1	CT1A	-	CT3 / P1	CT3A	P1
108	UNISEX TOILET	CT1	CT1A	CT3	-	-	-

ROOM FINISH LEGEND			
FLOOR	CT1	1"x1" MOSAIC CT, 1050 GREY MOTTLED, BY LONE STAR CERAMICS	
	CT1A	1"x1" MOSAIC CT, 01 WHITE, BY LONE STAR CERAMICS	
	CT2	1"x1" MOSAIC CT, 5000 OATMEAL RANGE, BY LONE STAR CERAMICS	
	CT2A	1"x1" MOSAIC CT, 95 CHAMOIS, BY LONE STAR CERAMICS	
WALL	CT3	4-1/4"x4-1/4" CT, U-761 TENDER GRAY, BY U.S. CERAMIC TILE CO.	
	CT3A	4-1/4"x4-1/4" CT, U-072 SNOW WHITE, BY U.S. CERAMIC TILE CO.	
	CT4	4-1/4"x4-1/4" CT, N-833 FLAXSED, BY U.S. CERAMIC TILE CO.	
	CT4A	4-1/4"x4-1/4" CT, U-783 CHAMOIS, BY U.S. CERAMIC TILE CO.	
CEILING	P1	SW 1018 SLEEK WHITE, BY SHERWIN WILLIAMS	
	P2	SW 1123 NAVAJO WHITE, BY SHERWIN WILLIAMS	

NOTE:

PROVIDE STANDARD CERAMIC TILE TRIMS: COVE BASE, BULLNOSE, ETC.

4 SCHEDULE OF FINISHES & ABBREVIATIONS
SCALE: NO SCALE

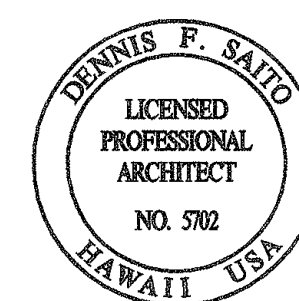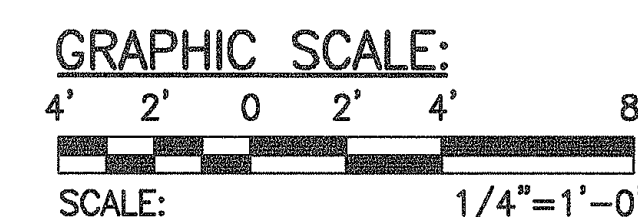

THIS WORK WAS PREPARED BY ME OR UNDER MY SUPERVISION.

Dennis F. Saido
Signature 4/14/06

STATE OF HAWAII
DEPARTMENT OF TRANSPORTATION
HIGHWAYS DIVISION

ADMIN BLDG RESTROOM FLR PLAN, DEMOLITION PLAN
INTERIOR ELEVATIONS, FINISH SCHED, ABBREVIATIONS

MAUI DISTRICT BASEYARD
REPAIR AND MAINTENANCE OF
BUILDINGS AND GROUNDS, PHASE 3
PROJECT NO. HWY-M-08-04M

SCALE: 1/4" = 1'-0" DATE: MAY 2005

SHEET No. A-1 OF 9 SHEETS