



FED. ROAD DIST. NO.	STATE	PROJ. NO.	FISCAL YEAR	SHEET NO.	TOTAL SHEETS
HAWAII	HAW.	HWY-M-03-22M	2022	7	15

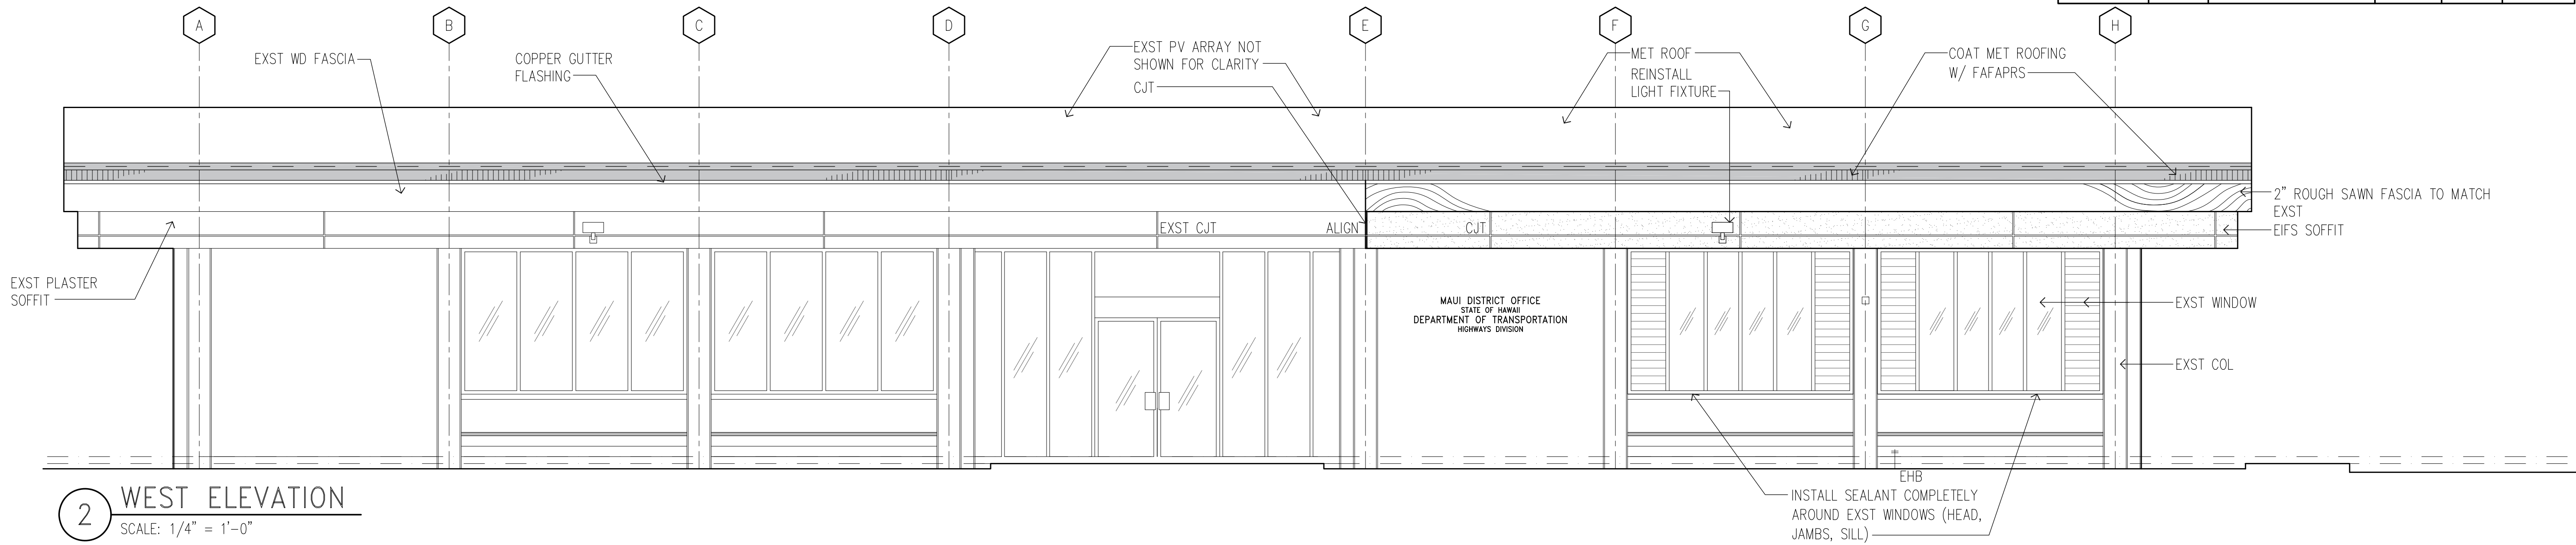



2 WEST ELEVATION
SCALE: 1/4" = 1'-0"

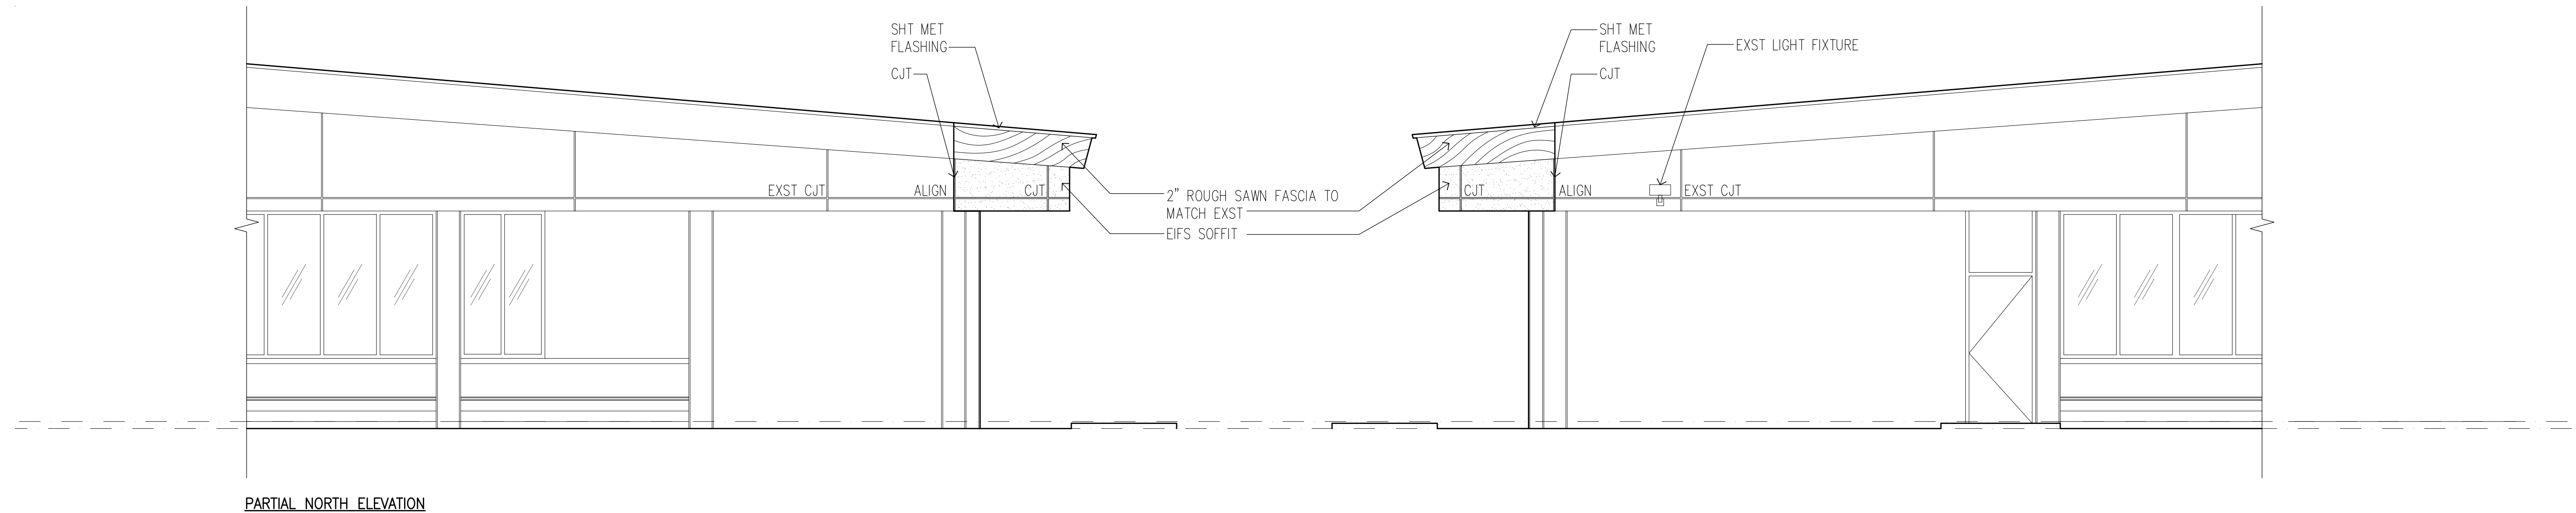

PARTIAL NORTH ELEVATION


3 PARTIAL NORTH ELEVATION
SCALE: 1/4" = 1'-0"

1 PARTIAL SOUTH ELEVATION
SCALE: 1/4" = 1'-0"

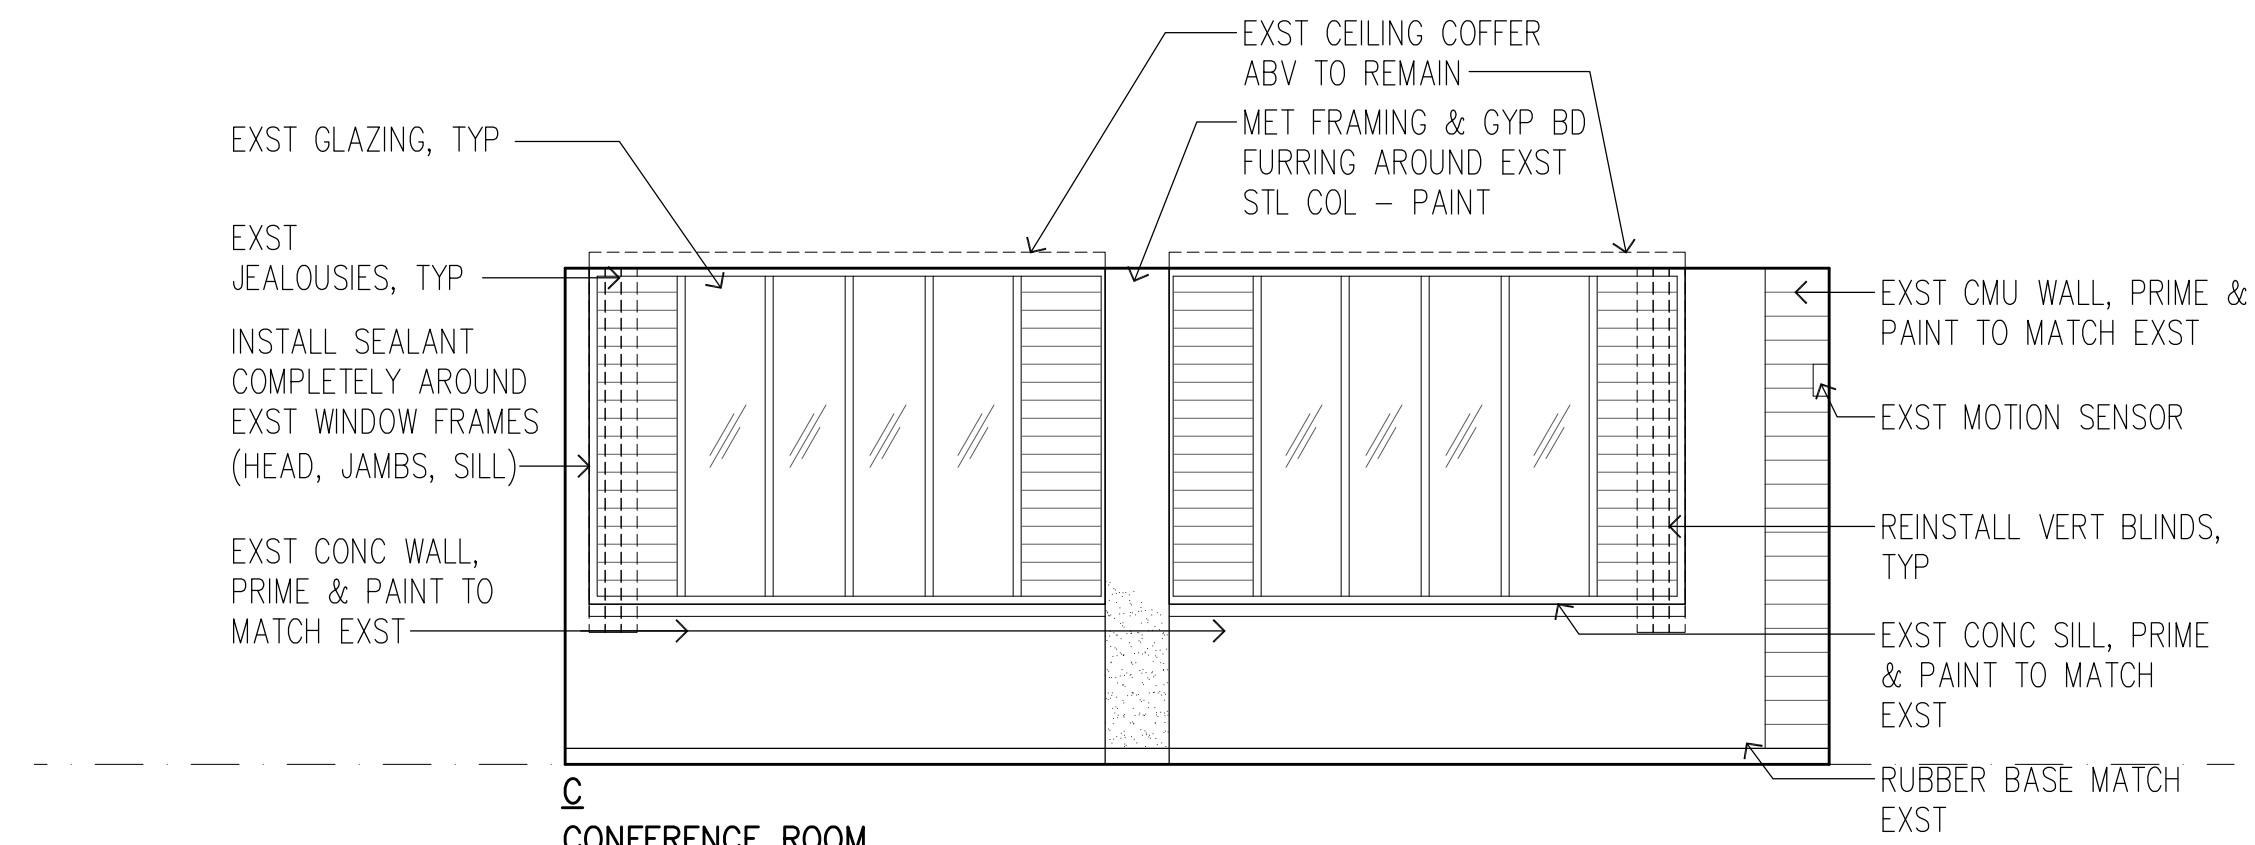 

C
CONFERENCE ROOM

4 INTERIOR ELEVATION
SCALE: 1/4" = 1'-0"

 

STATE OF HAWAII
DEPARTMENT OF TRANSPORTATION
HIGHWAYS DIVISION

ELEVATIONS

MAUI DISTRICT ADMINISTRATION
BUILDING ROOF REPAIR
PROJECT NO. HWY-M-03-22M

SCALE: AS SHOWN Date: 08/31/2021

SHEET NO. A-6 OF 15 SHEETS