

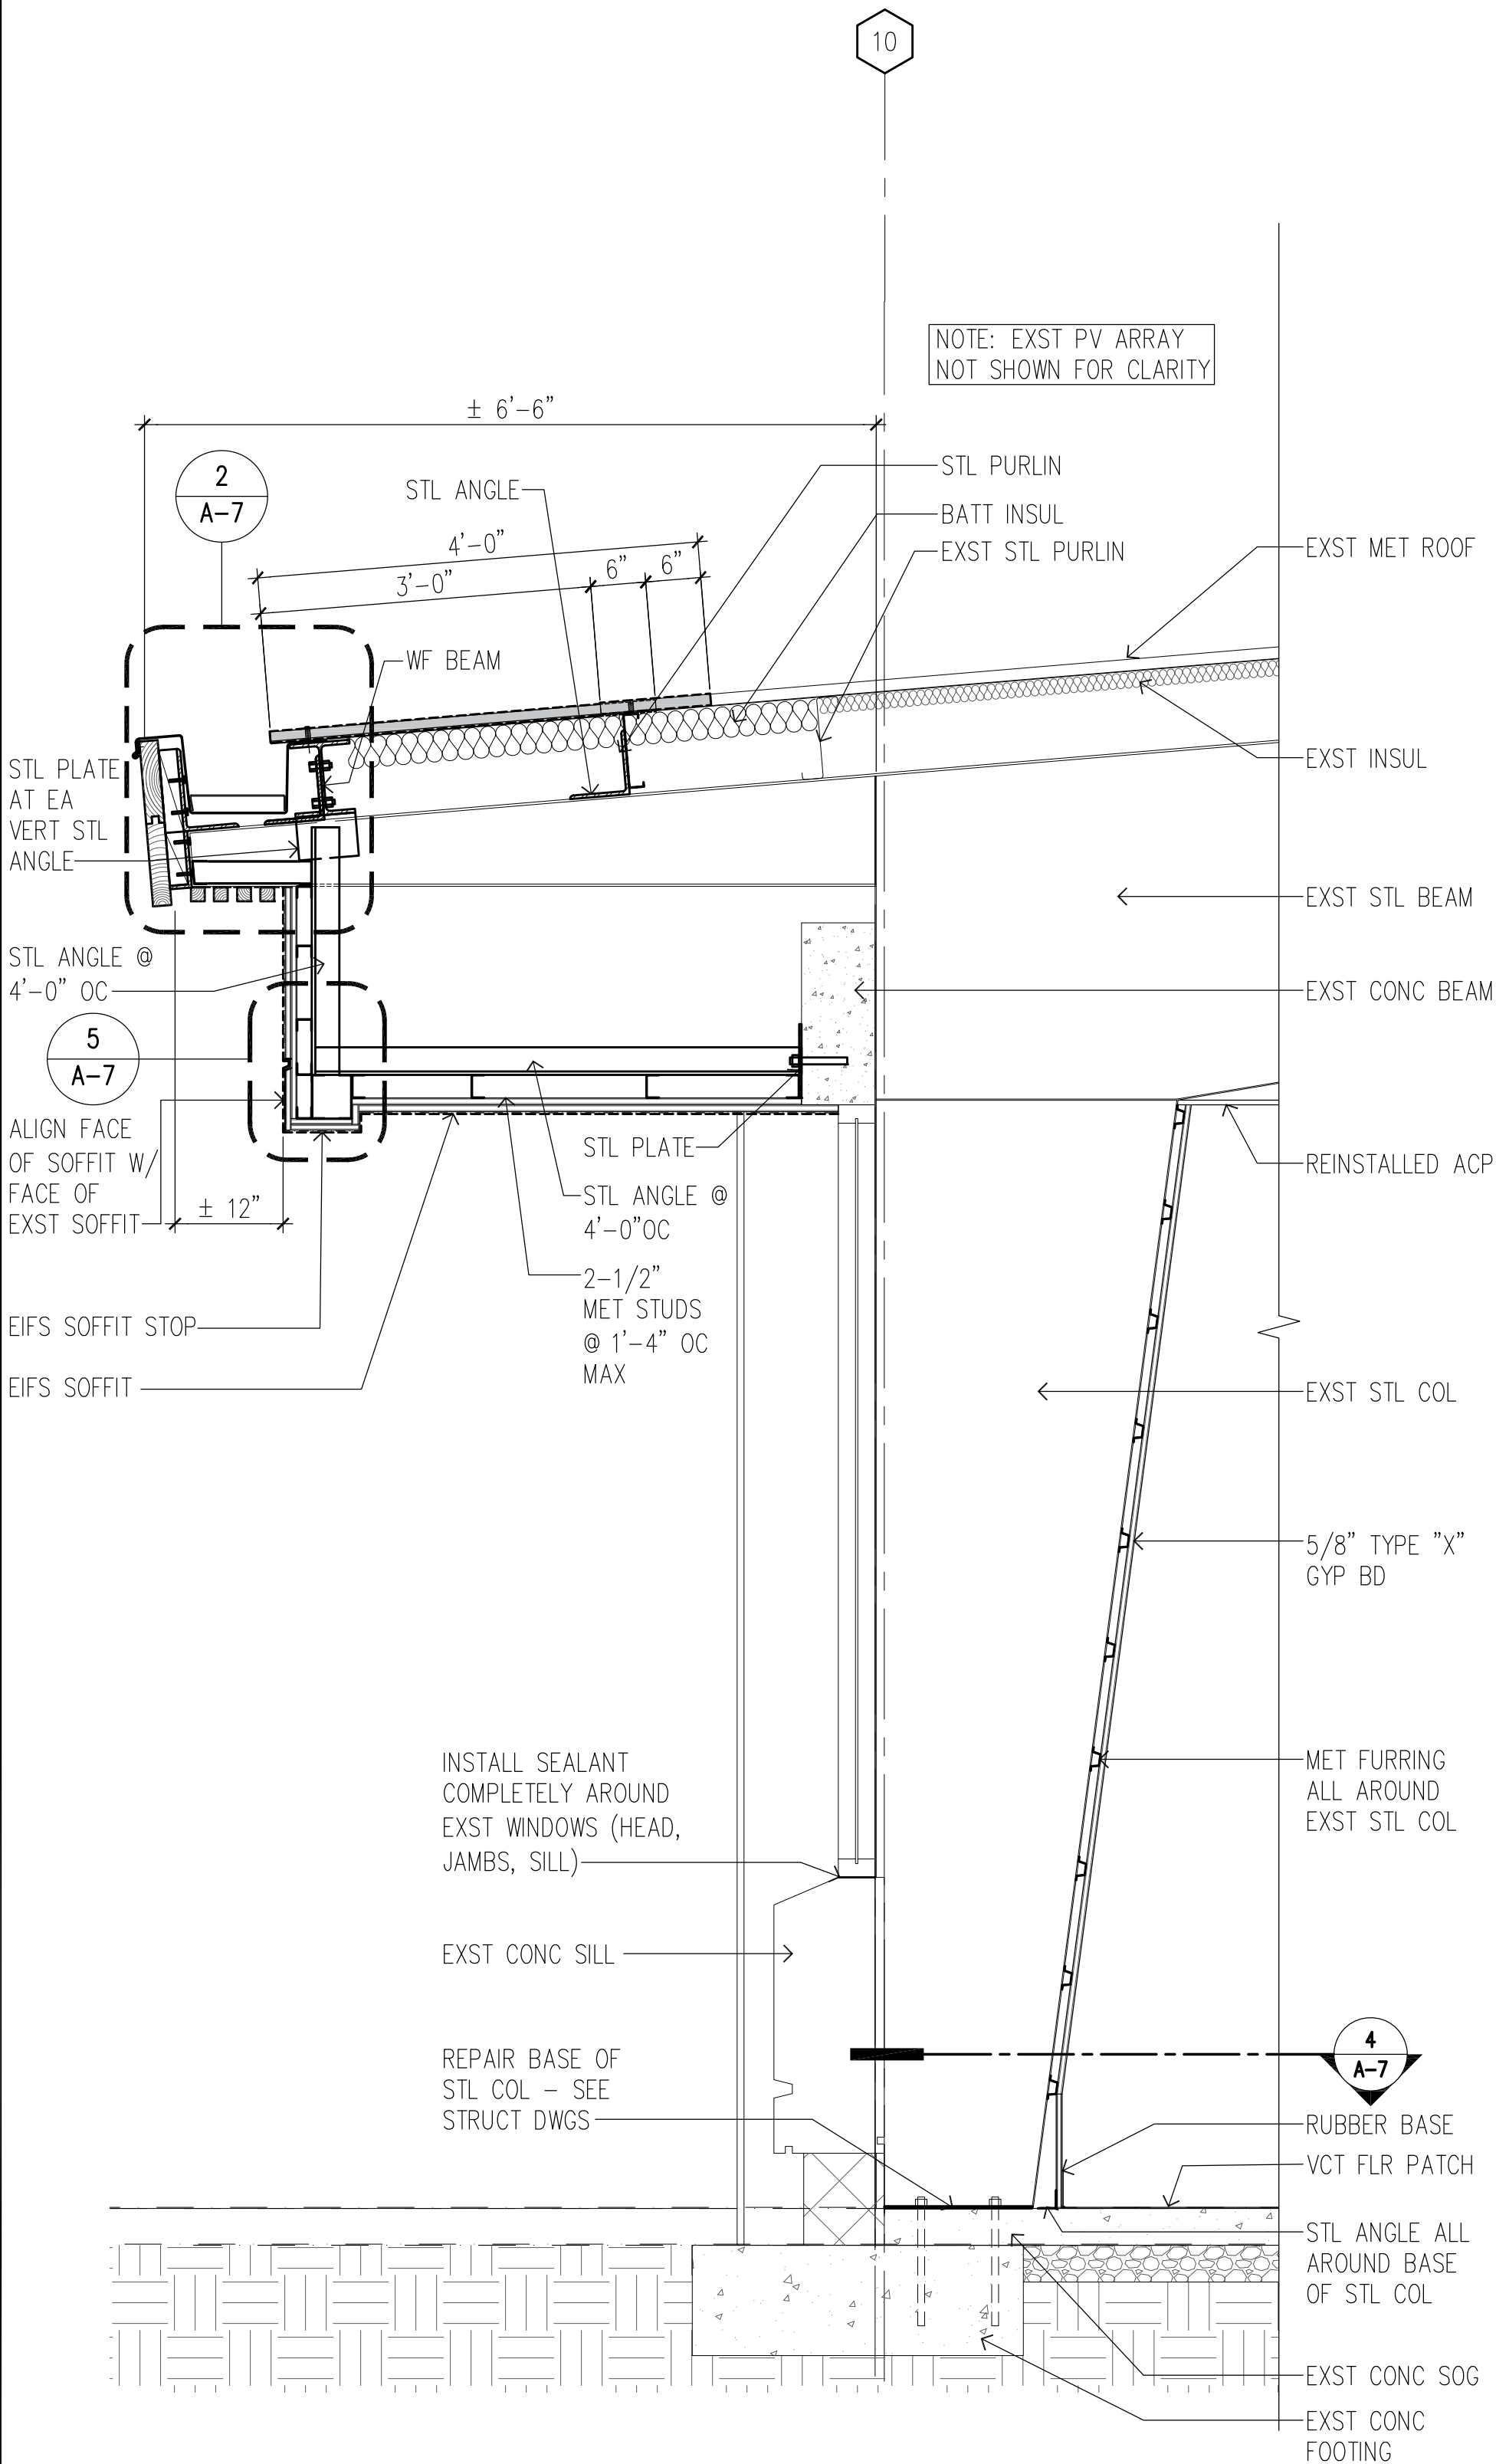



FED. ROAD DIST. NO.	STATE	PROJ. NO.	FISCAL YEAR	SHEET NO.	TOTAL SHEETS
HAWAII	HAW.	HWY-M-03-22M	2022	8	15

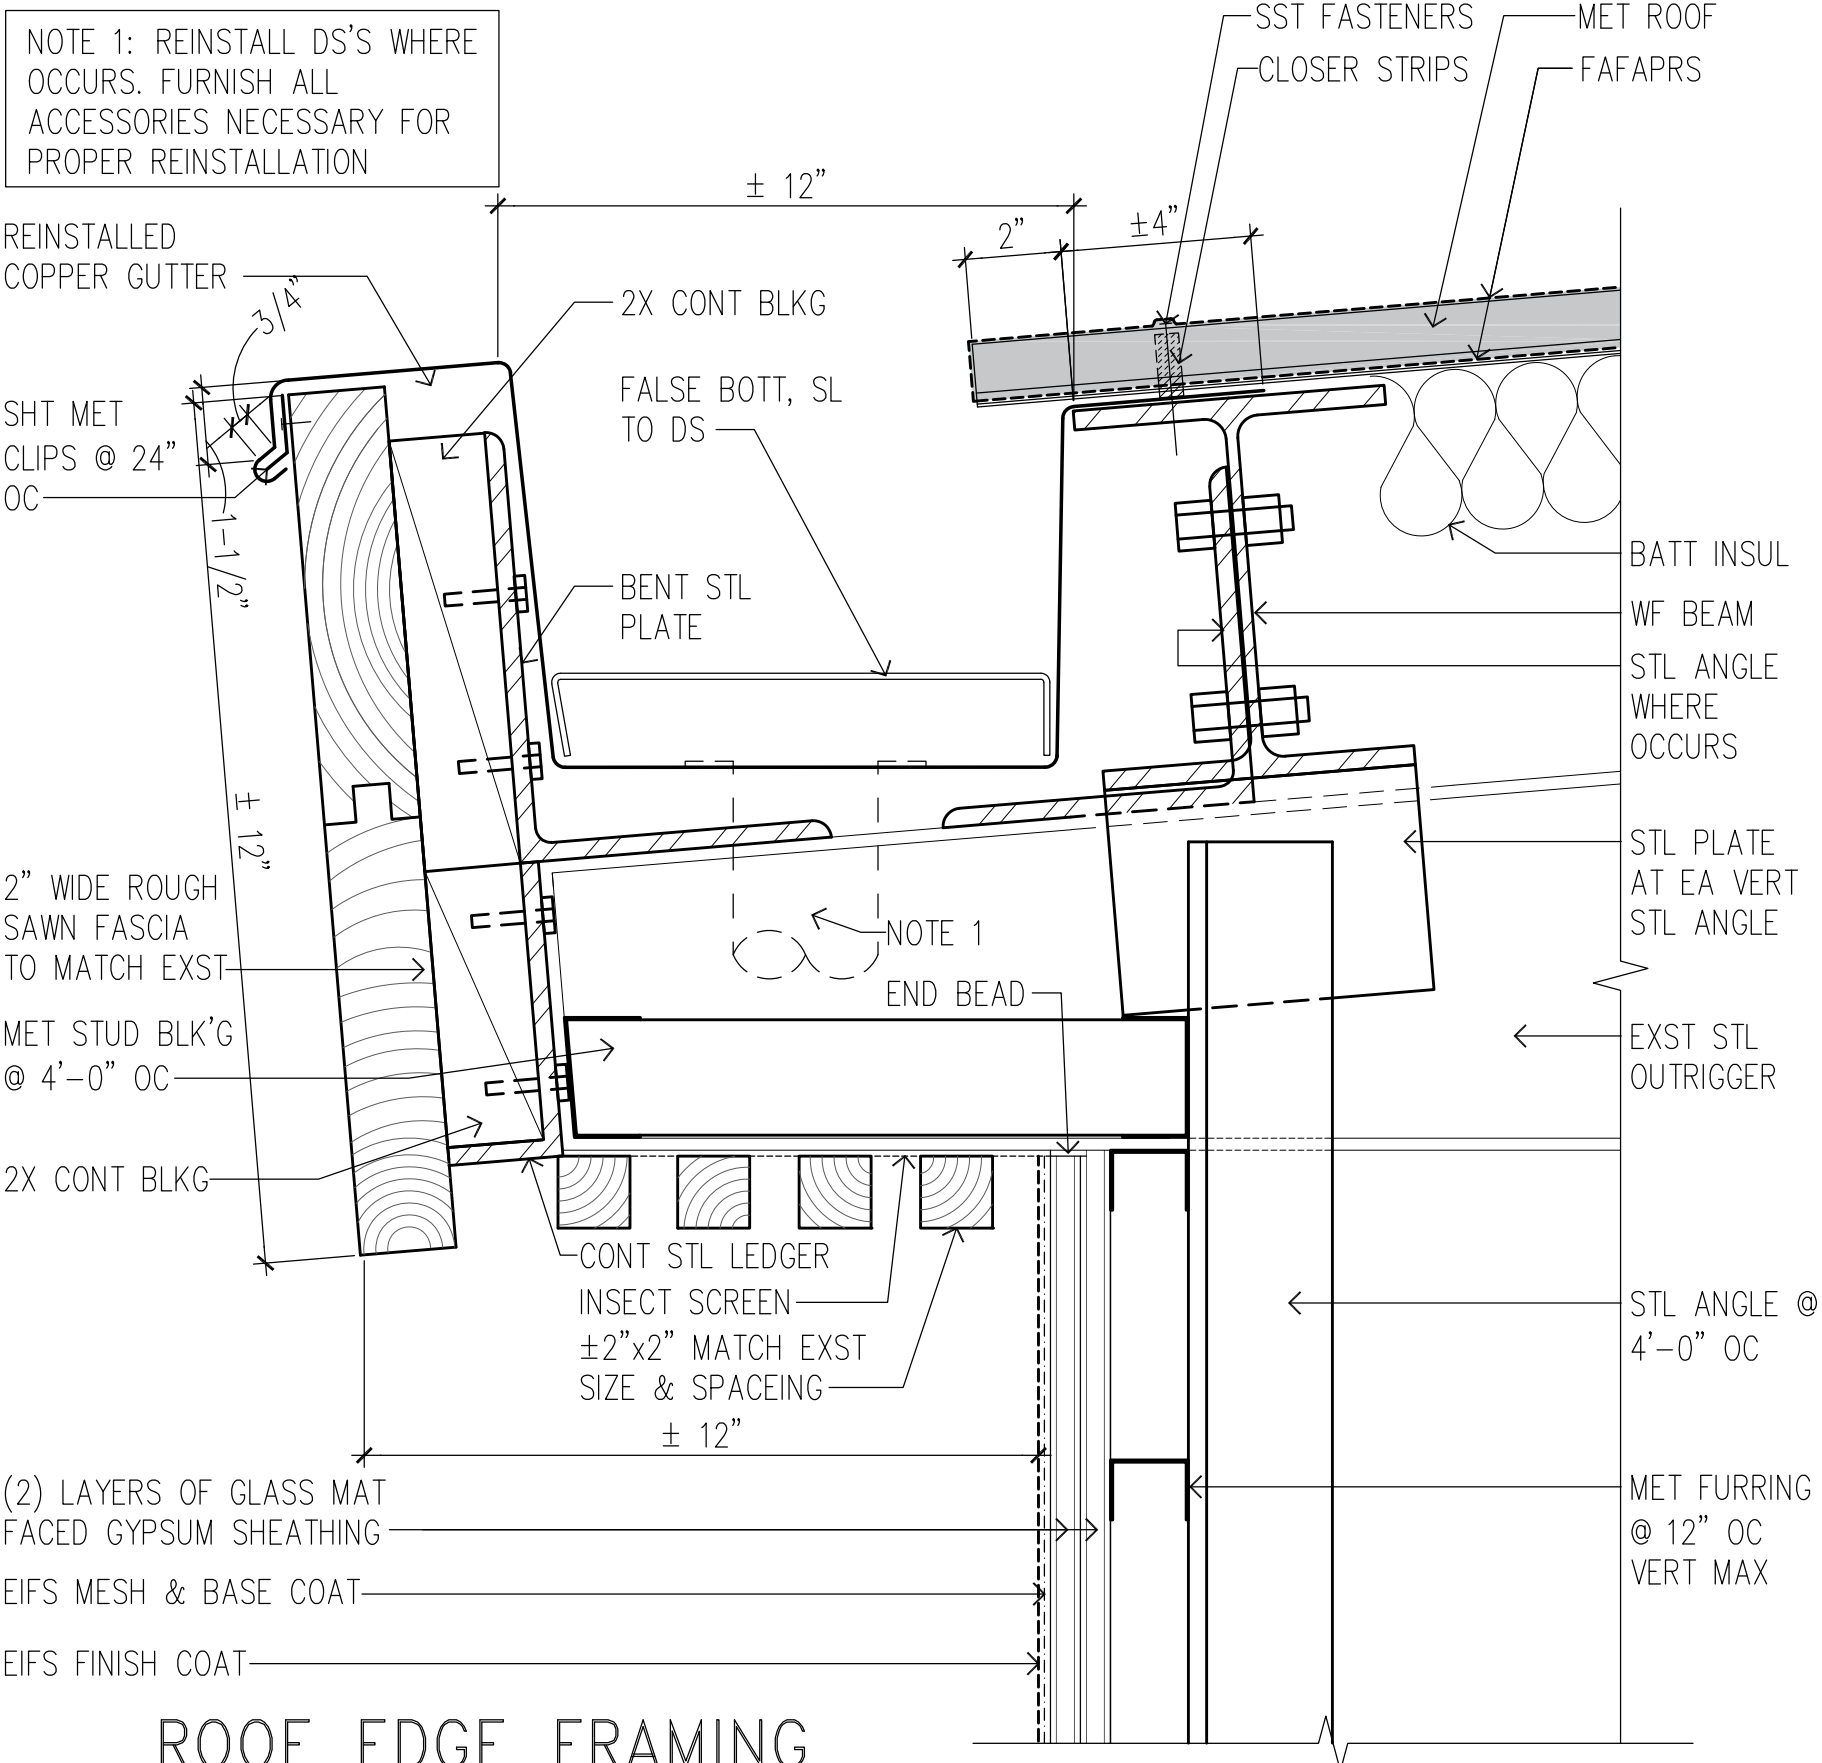



1 WALL SECTION
SCALE: 3/4" = 1'-0"

 


2 ROOF EDGE FRAMING & FLASHING DETAIL
SCALE: 3" = 1'-0"

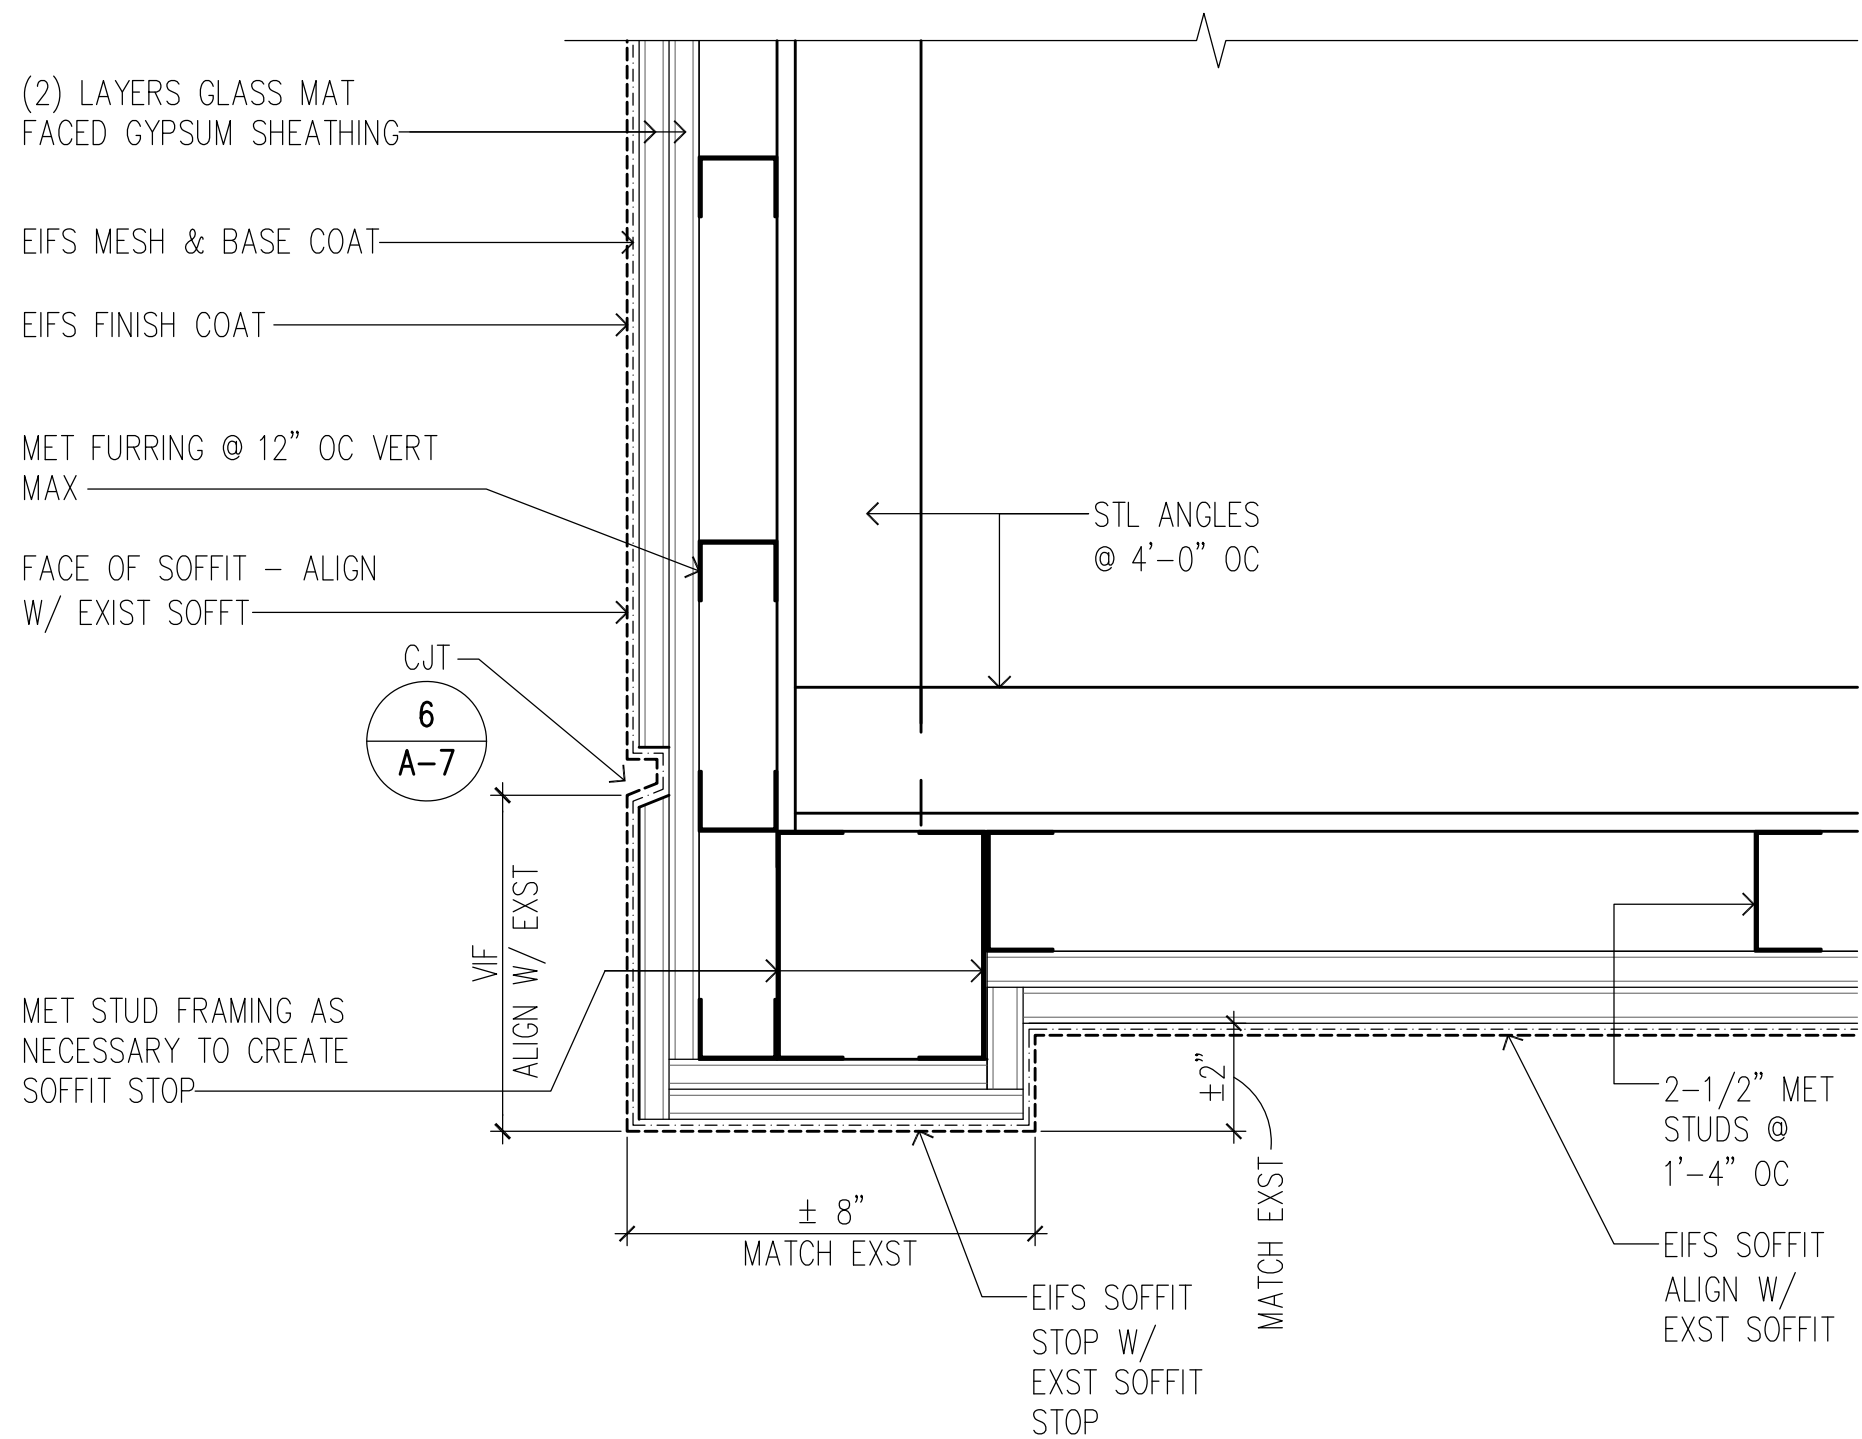


5 SOFFIT EDGE DETAIL
SCALE: 3" = 1'-0"

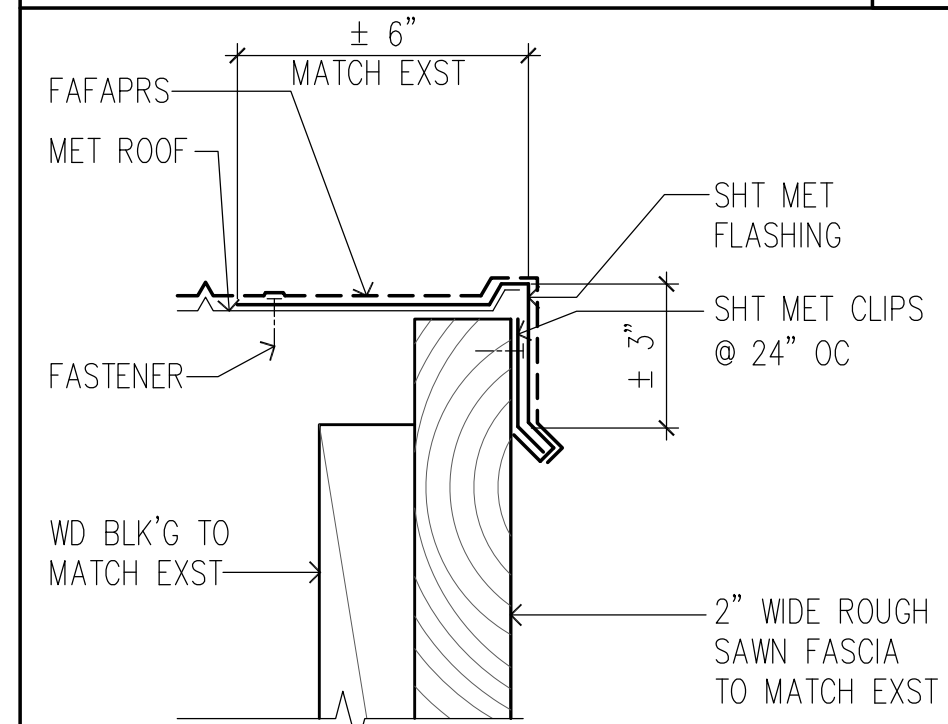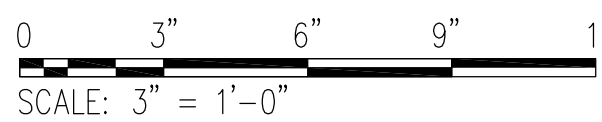


3 RAKE DETAIL
SCALE: 3" = 1'-0"

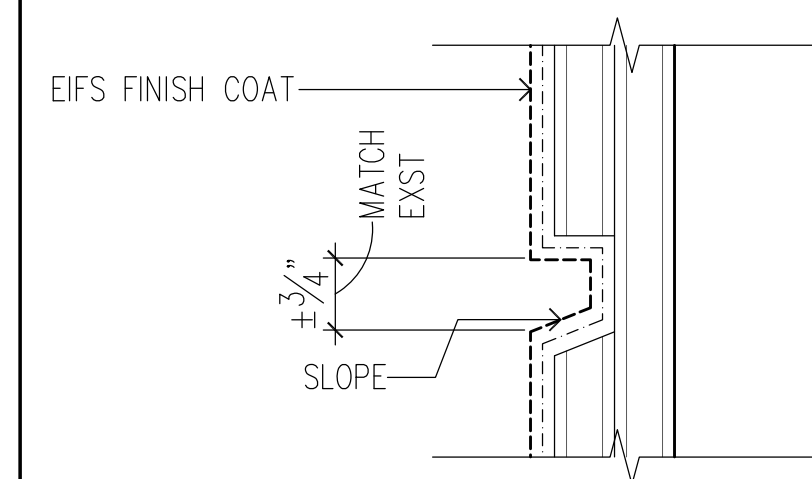


6 CONTROL JOINT DETAIL
SCALE: 6" = 1'-0"

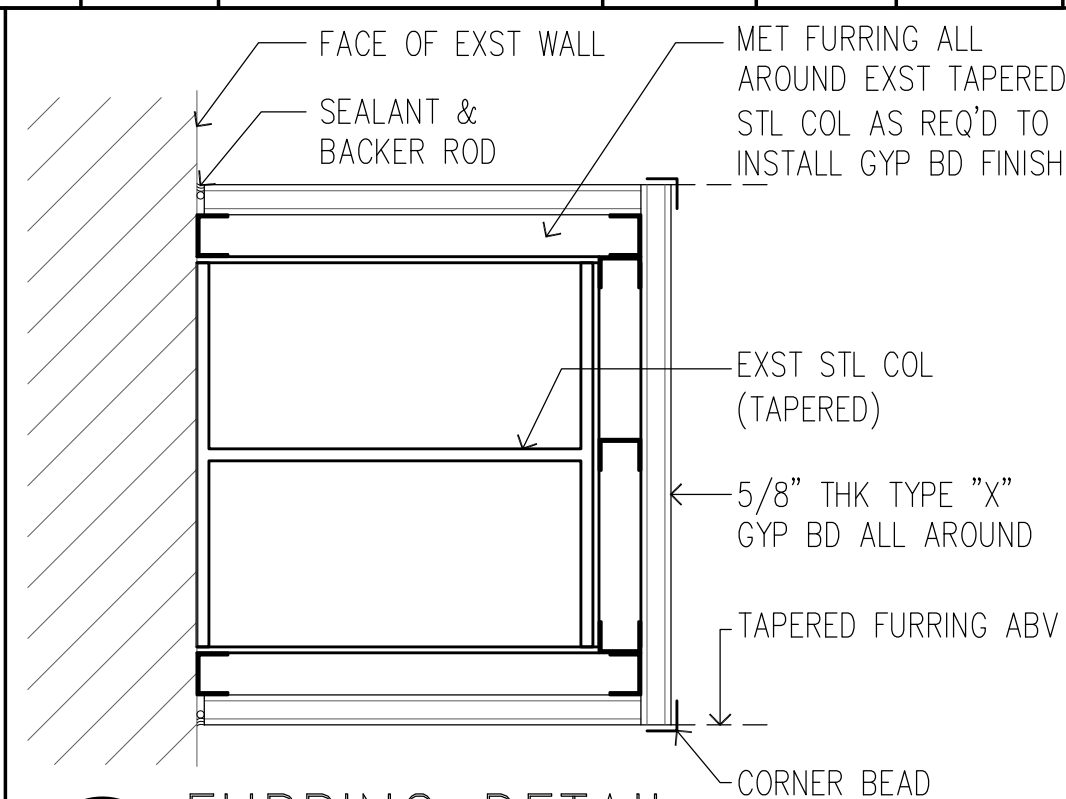

4 FURRING DETAIL
SCALE: 3" = 1'-0"

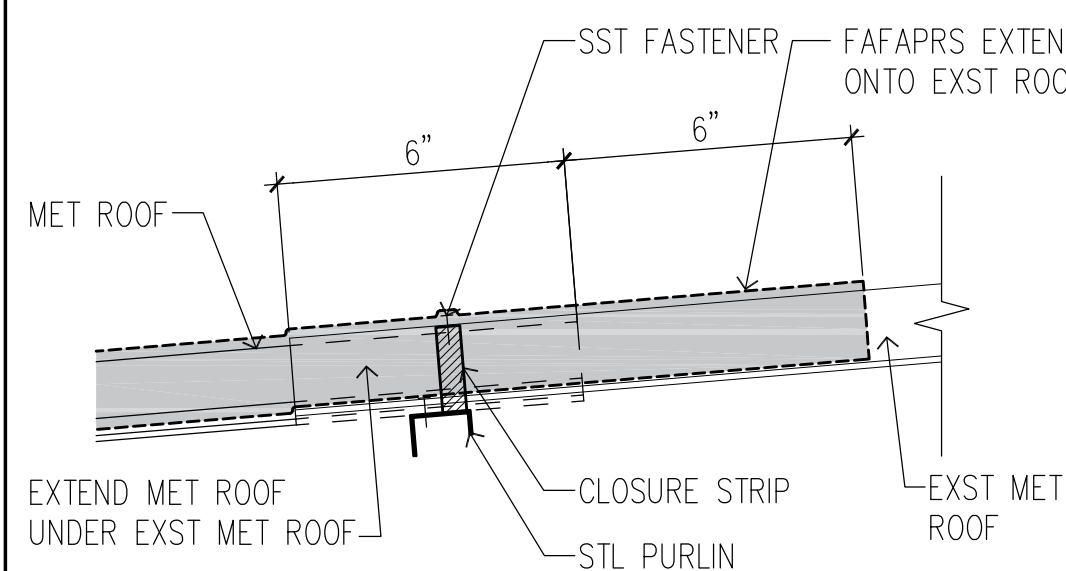

7 MET ROOF DETAIL
SCALE: 3" = 1'-0"

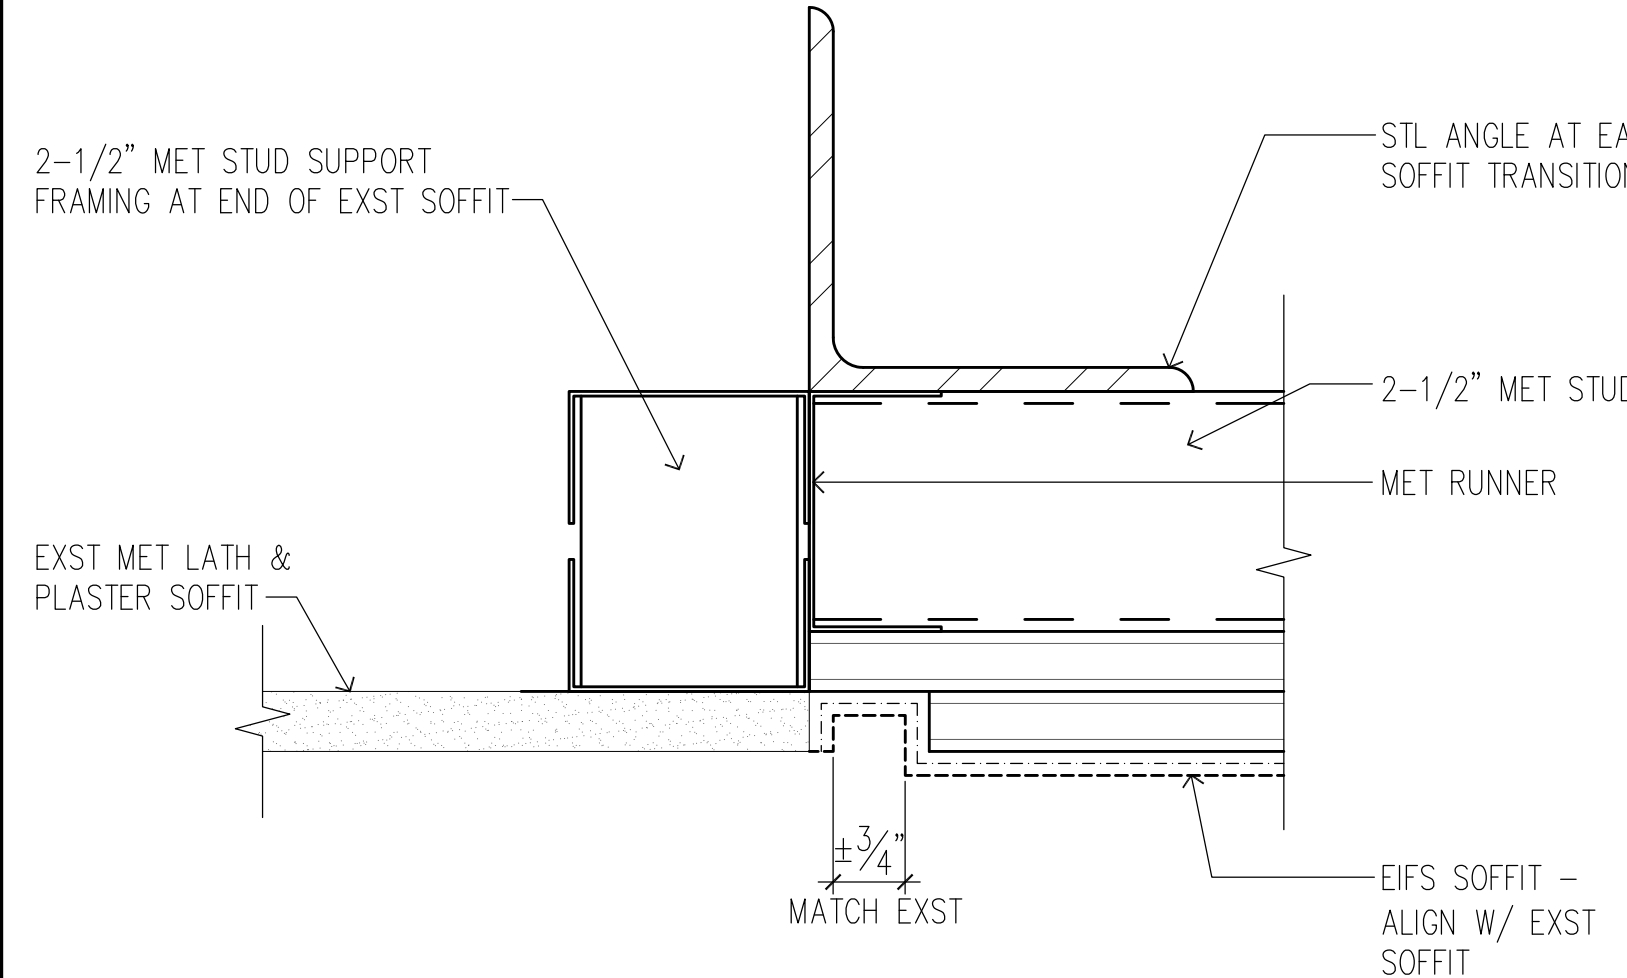

8 SOFFIT CONTROL JOINT DETAIL
SCALE: 6" = 1'-0"

STATE OF HAWAII
DEPARTMENT OF TRANSPORTATION
HIGHWAYS DIVISION

**WALL SECTION &
MISCELLANEOUS DETAILS**

MAUI DISTRICT ADMINISTRATION
BUILDING ROOF REPAIR
PROJECT NO. HWY-M-03-22M

SCALE: AS SHOWN Date: 08/31/2021
SHEET NO. A-7 OF 15 SHEETS