

PAVEMENT REPAIR NOTES:

- TYPE "A" REPAIR (APPROX. 1,200 SQUARE YARDS):
1. COLD PLANE EXIST. ASPHALT PAVEMENT TO A DEPTH OF 2 INCHES BELOW EXIST. GRADE.
 2. CLEAN EXIST. ASPHALT PAVEMENT SURFACES.
 3. APPLY BITUMINOUS TACK COAT.
 4. PLACE NEW 2-INCH THICK MIX IV HOT-MIX ASPHALT PAVEMENT.

- TYPE "B" REPAIR (APPROX. 200 SQUARE YARDS):
1. COLD PLANE EXIST. ASPHALT PAVEMENT TO A DEPTH OF 4 INCHES BELOW EXIST. GRADE.
 2. RECOMPACT TOP LAYER OF EXIST. AGGREGATE BASE COURSE.
 3. APPLY BITUMINOUS TACK COAT.
 4. PLACE NEW 4-INCH THICK MIX IV HOT-MIX ASPHALT PAVEMENT.


- TYPE "C" REPAIR (APPROX. 200 SQUARE YARDS):
1. COLD PLANE EXIST. ASPHALT PAVEMENT TO A DEPTH OF 8-INCHES BELOW EXIST. GRADE.
 2. REWORK EXIST. BASE COURSE (IF REQUIRED).
 3. PLACE 4-INCH LAYER OF NEW HOT MIX ASPHALT BASE COURSE AND COMPACT MATERIAL.
 4. APPLY BITUMINOUS TACK COAT.
 5. PLACE NEW 4-INCH THICK MIX IV HOT MIX ASPHALT PAVEMENT.

THE LOCATIONS AND SIZES OF THE VARIOUS REPAIR TYPES ARE NOT SHOWN ON THE CONTRACT PLAN. THE HARBORS DIVISION CONSTRUCTION ENGINEER, MAUI DISTRICT PERSONNEL, CONTRACTOR AND TENANT(S) WILL MEET AT THE JOBSITE TO LOCATE AND MARK THE REPAIR AREAS AND DETERMINE THE TYPE OF REPAIR WORK TO BE DONE. THE QUANTITIES LISTED IN THE PROPOSAL SCHEDULE ARE APPROXIMATE AND ARE INCLUDED FOR BIDDING PURPOSES ONLY. SEE SPECIFICATIONS FOR ADDITIONAL INFORMATION.




SITE PLAN - KAUMALAPAU HARBOR

SCALE: 1"=20'

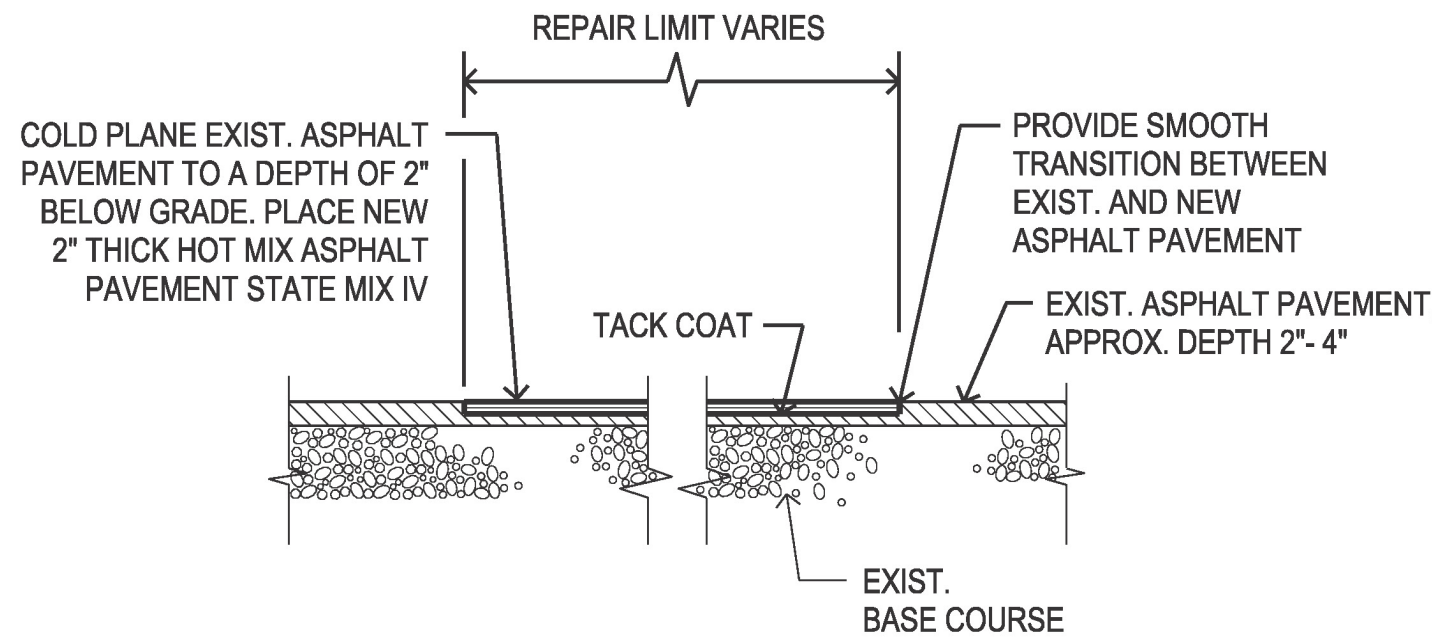


TYPE "A" PAVEMENT REPAIR DETAIL

SCALE: 3/8 IN = 1 FT

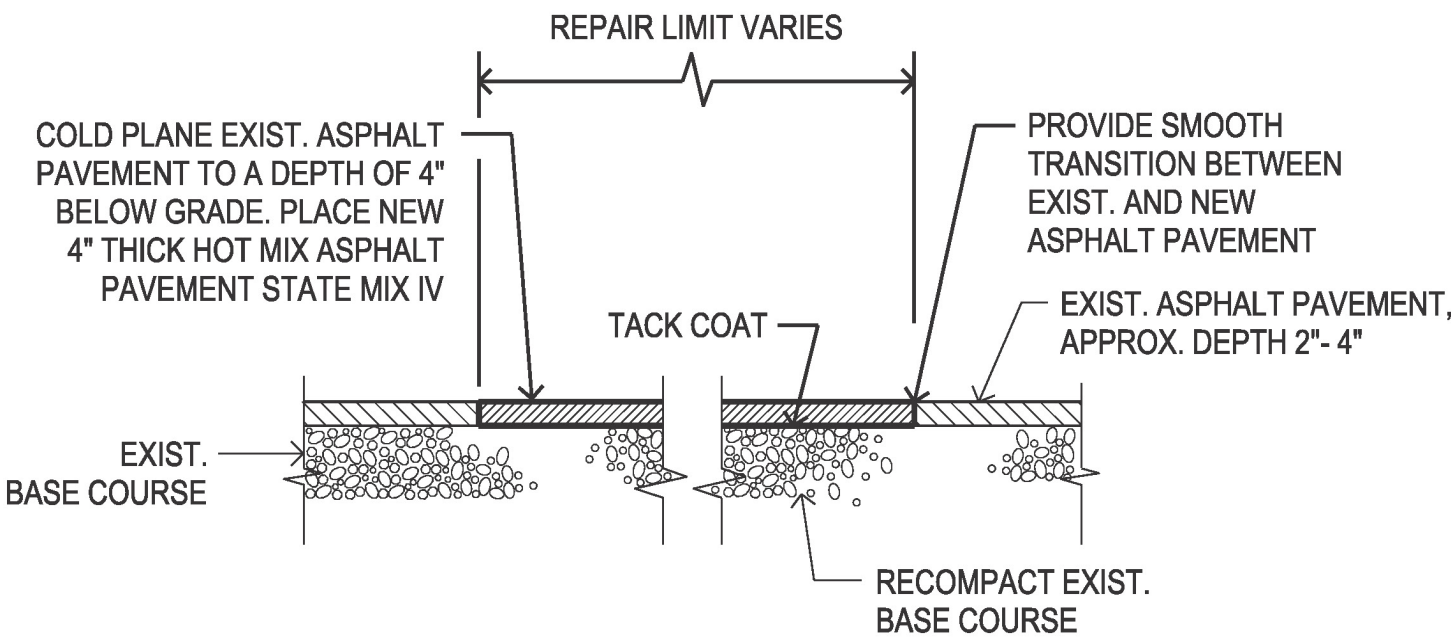

TYPE "B" PAVEMENT REPAIR DETAIL

SCALE: 3/8 IN = 1 FT

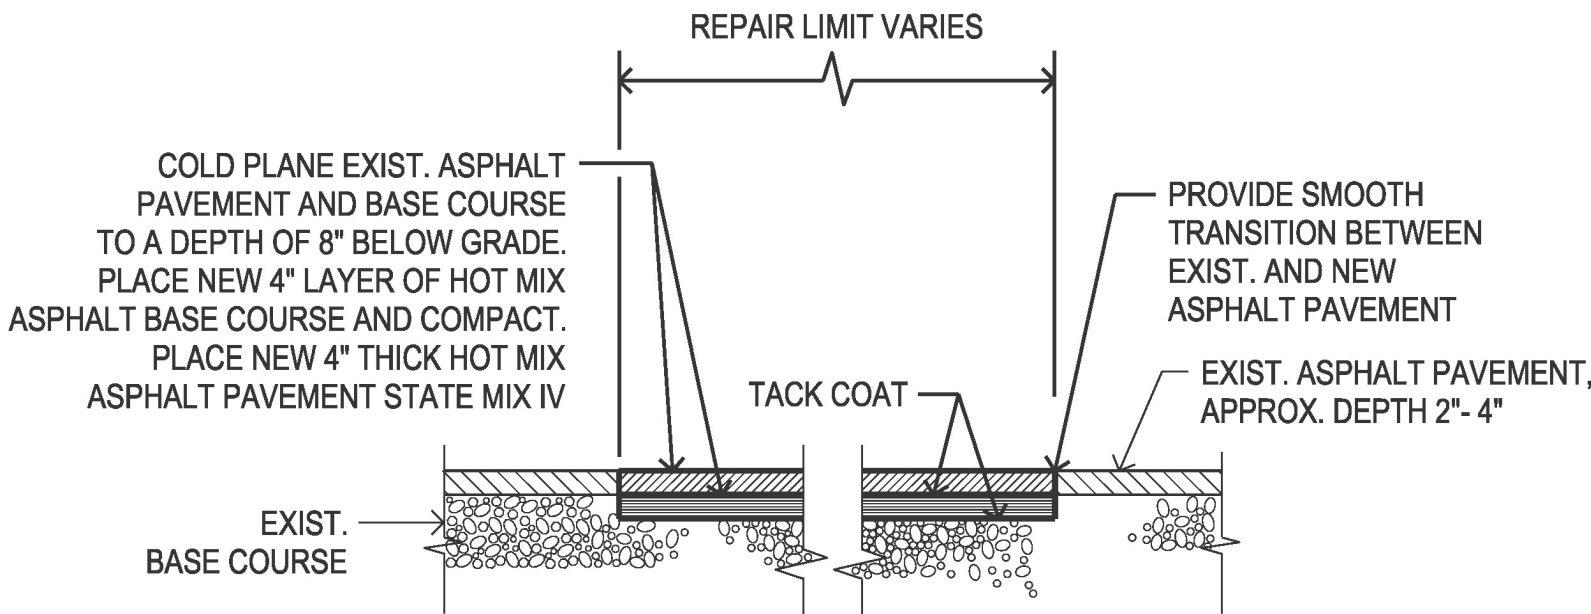

TYPE "C" PAVEMENT REPAIR DETAIL

SCALE: 3/8 IN = 1 FT

REV	DATE	DESCRIPTION	BY	APPROVED
STATE OF HAWAII DEPARTMENT OF TRANSPORTATION HARBORS DIVISION				
JOB TITLE PAVEMENT REPAIRS AT KAUMALAPAU HARBOR LANAI, HAWAII				
SHEET TITLE SITE PLAN, PAVEMENT REPAIR DETAILS & NOTES				
SUBMITTED BY: <i>Carol Schubert</i>		RECOMMENDED BY: <i>[Signature]</i>		
SECTION HEAD		ENGINEERING PROGRAM MANAGER		
DESIGNED BY: EL	APPROVED BY: <i>[Signature]</i>		SHEET	
DRAWN BY: EL	For HARBORS ADMINISTRATOR		1	
CHECKED BY: AF	JOB NUMBER		S30219	
DATE: SEP 2022			1 of 2 SHTS.	
SCALE: AS SHOWN				