


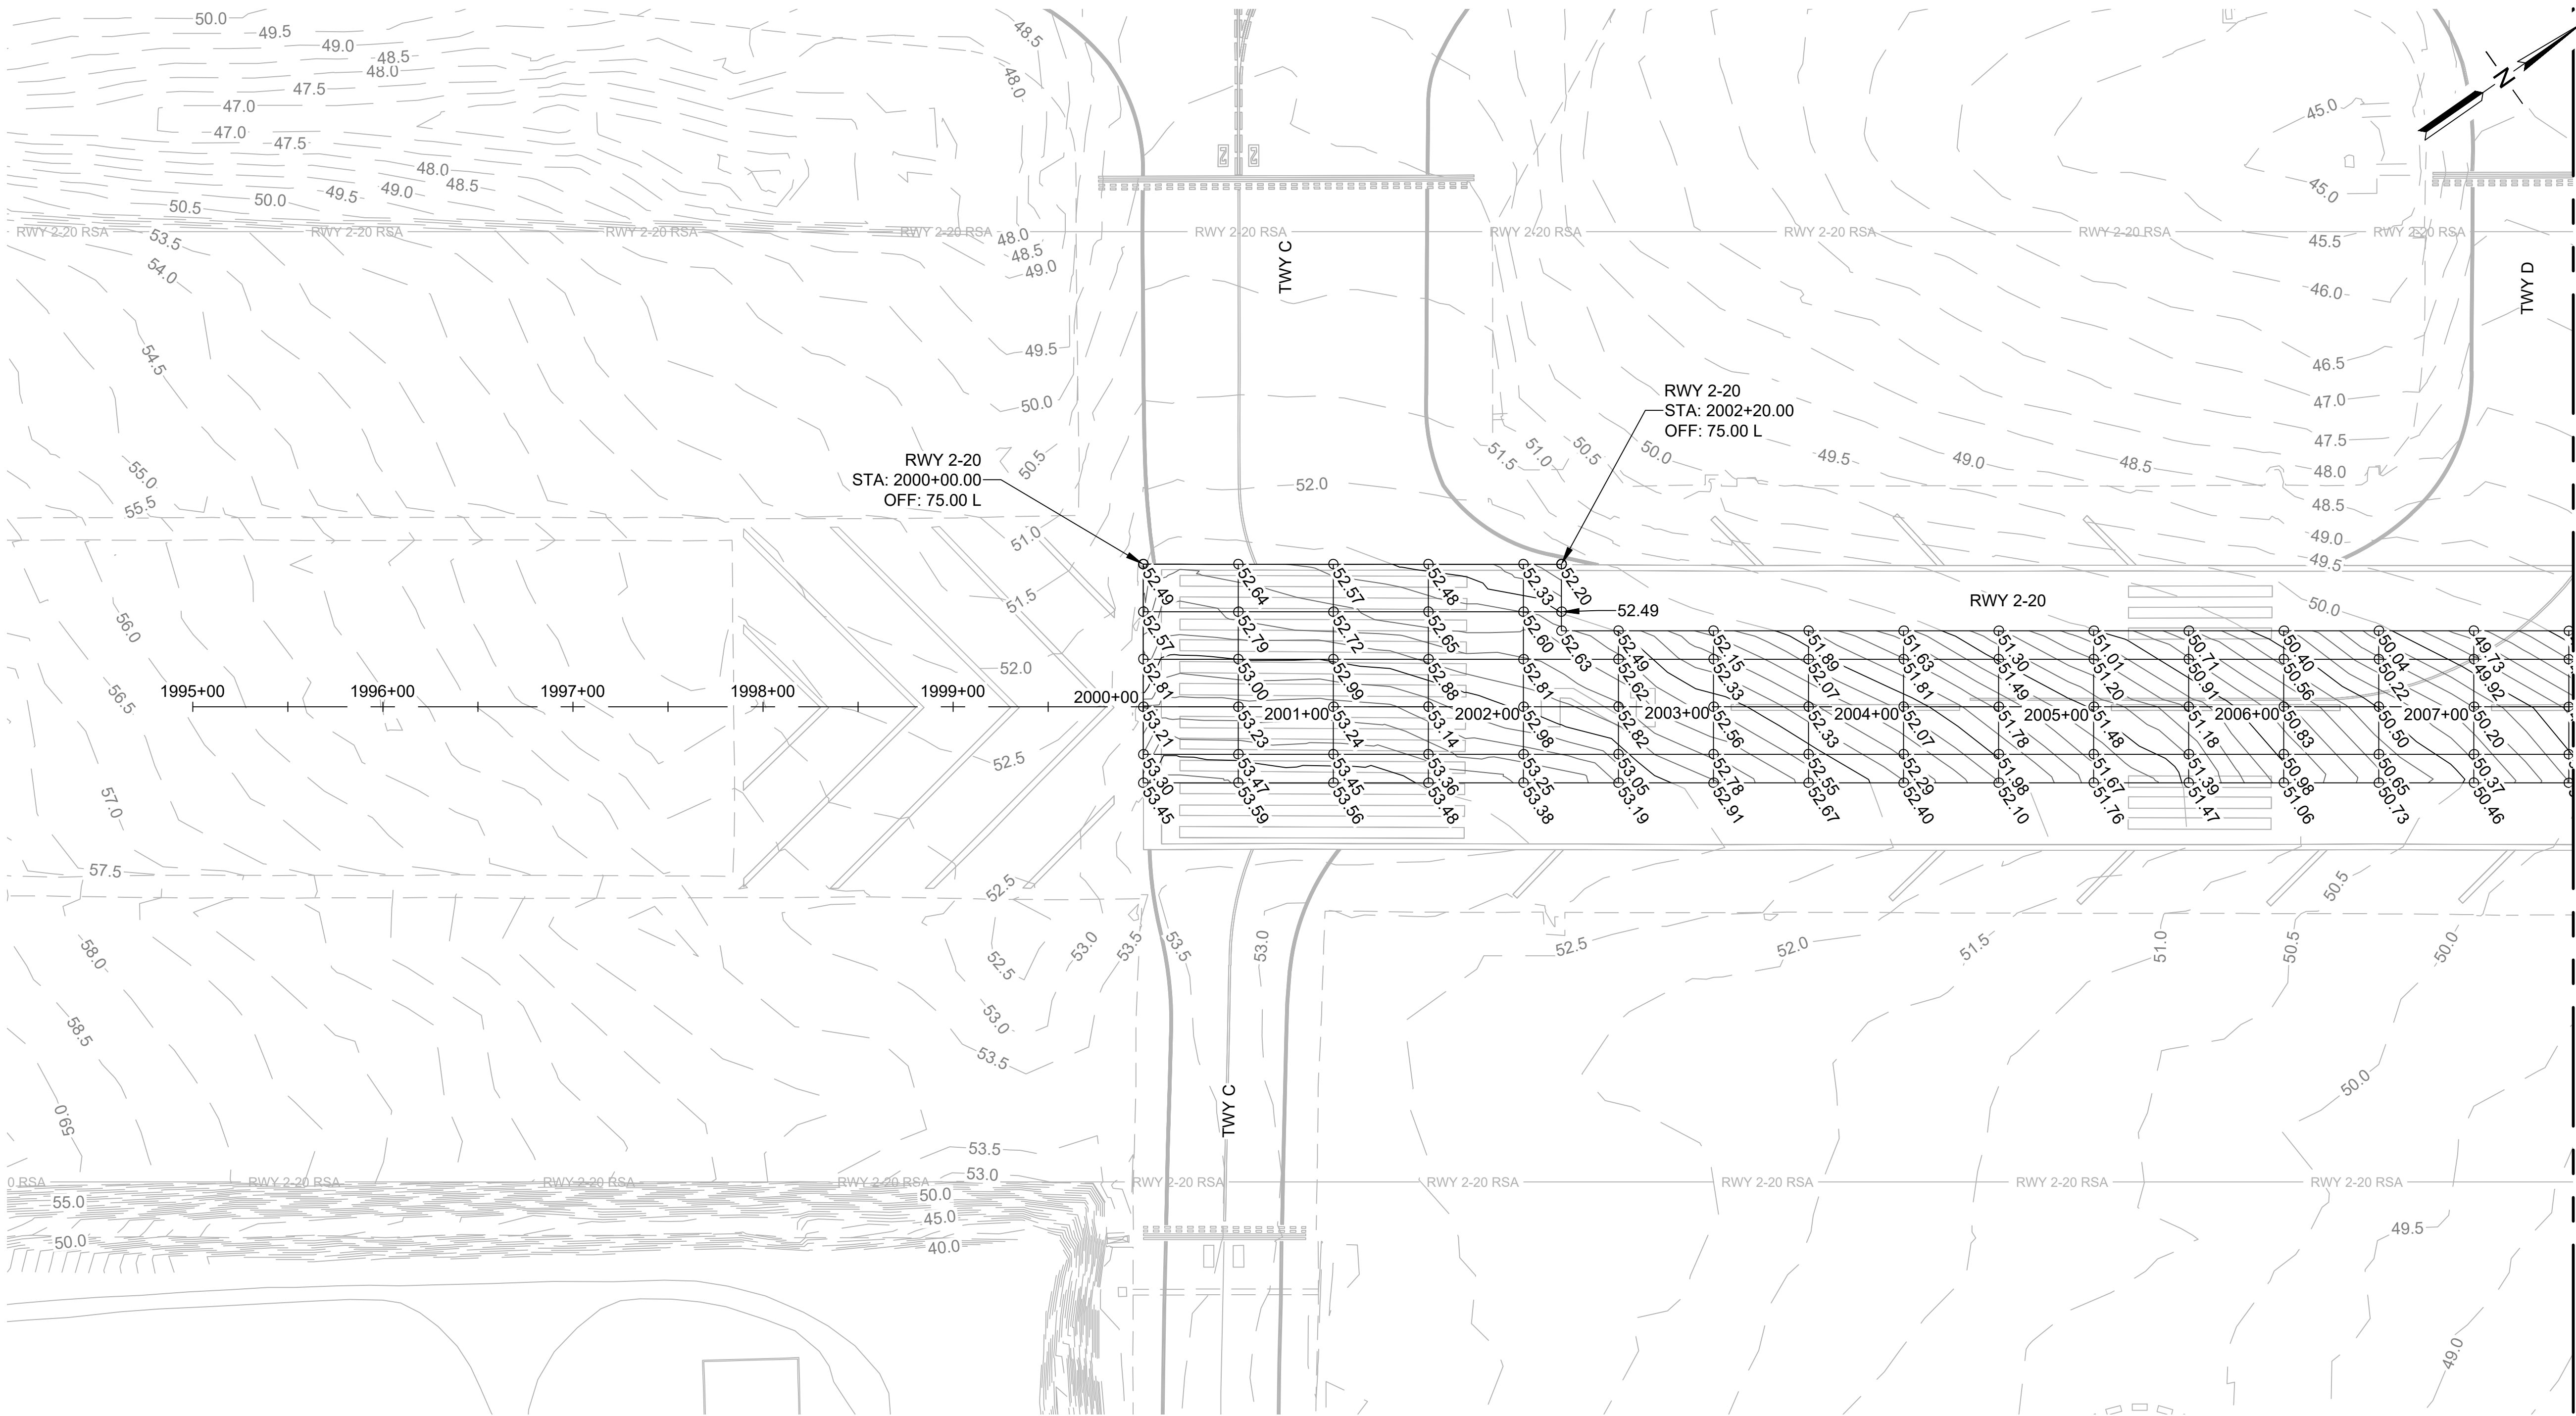


LEGEND:


- - 45.0 - - EXISTING CONTOUR
- 45.0 — PROPOSED MAJOR CONTOUR
- - - - - PROPOSED MINOR CONTOUR
- Spot elevation symbols: $\triangle$ 49.56, $\triangle$ 49.11, $\triangle$ 49.69, $\triangle$ 49.32 (50' x 25' GRID)
- Spot elevation symbols: $\triangle$ 49.69, $\triangle$ 49.32, $\triangle$ 49.12, $\triangle$ 49.32 (50' x 15' GRID)

NOTES:

1. SEE PAVING PLANS FOR COORDINATE LAYOUT.
2. EXISTING UNDERGROUND UTILITIES NOT SHOWN FOR CLARITY.
3. EXISTING AIRFIELD LIGHTING NOT SHOWN FOR CLARITY.
4. FINAL AC PAVEMENT GRADES TO MATCH EXISTING GRADES. SPOT ELEVATIONS ARE PROVIDED FOR P401 COMPLIANCE AND PAYMENT CRITERIA. CONTRACTOR SHALL MAKE OWN DETERMINATION OR COMPLETE TOPOGRAPHIC SURVEY TO ENSURE FINAL GRADIENTS MATCH EXISTING PAVEMENT GRADES.

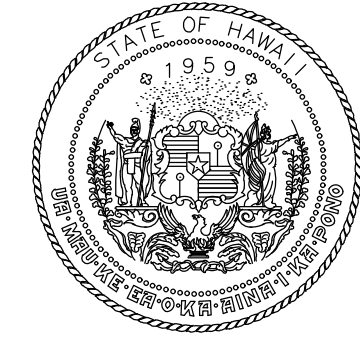

Airports Division
DEPARTMENT OF TRANSPORTATION
STATE OF HAWAII

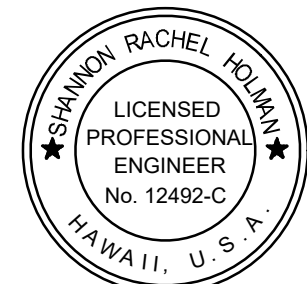


I HEREBY CERTIFY THAT THIS
WORK WAS PREPARED BY ME
OR UNDER MY SUPERVISION

Signature: [Signature] 4/30/24
Expiration Date

DSGN.	DRWN.	CHKD.	APPD.
TR	NM	AC	SH

KEY PLAN / NOTES:

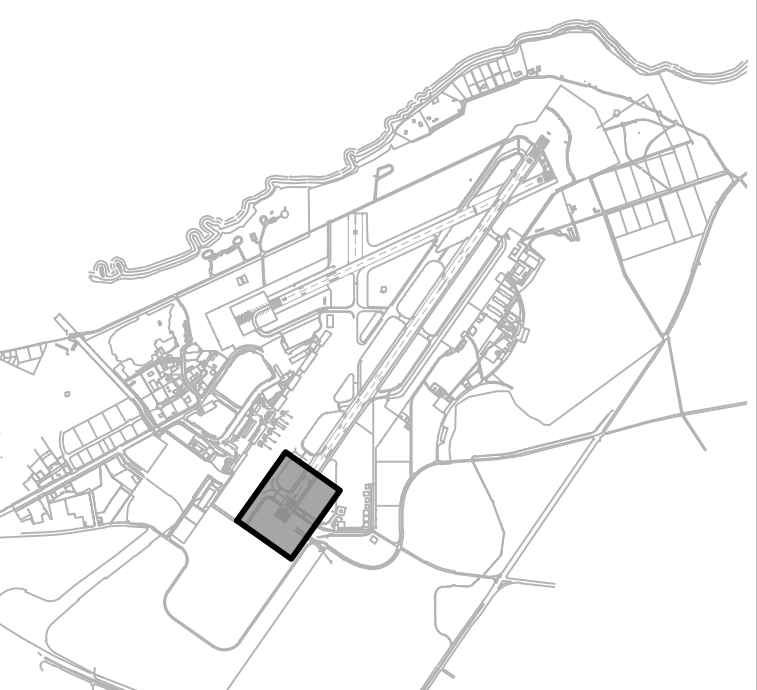

NO.	DATE	REVISIONS
-----	------	-----------

CONSTRUCTION
DOCUMENTS

NOVEMBER 2022
DATE

PROJECT TITLE :

RESURFACE RUNWAY 2-20

AT
KAHULUI AIRPORT
KAHULUI, MAUI, HAWAII

PROJECT NO.:

AM1022-21R


SHEET TITLE:

SPOT ELEVATION
PLAN 1

DATE :
11/2022
SHEET :
41 OF 46 SHEETS

DWG. NO.
C-801

C:\USERS\JBENTON\ENGINEERS & ASSOCIATES\ESR\ATC\02-20-REHAB - DOCUMENTS\02-20-INTERIM ENGINEERING\05-DRAWING\AM1022-20-OGG-SPOT-ELEV-INTRM.DWG

 

Signature: Sharon Wilson Expiration: 4/30/2017

KEY PLAN / NOTES:			
-------------------	--	--	--



NOVEMBER 2022
DATE

AT
KAHULUI AIRPORT
KAHULUI, MAUI, HAWAII

SPOT ELEVATION PLAN 2

11/2022

SHEET :

42 OF 46 SHEETS

DWG. NO.

C-802



MATCHLINE: SEE DWG NO C-803


LEGEND:

-
- Diagram illustrating spot elevations on two grids:
- EXISTING CONTOUR**: -45.0-
 - PROPOSED MAJOR CONTOUR**: -45.0
 - PROPOSED MINOR CONTOUR**
 - SPOT ELEVATION ON 50' X 25' GRID**:
 - Top-left: 49.56
 - Top-right: 49.17
 - Bottom-left: 49.69
 - Bottom-right: 49.32
 - SPOT ELEVATION ON 50' X 15' GRID**:
 - Top-left: 49.69
 - Top-right: 49.32
 - Bottom-left: 49.17
 - Bottom-right: 49.32

NOTES:

1. SEE PAVING PLANS FOR COORDINATE LAYOUT.
2. EXISTING UNDERGROUND UTILITIES NOT SHOWN FOR CLARITY.
3. EXISTING AIRFIELD LIGHTING NOT SHOWN FOR CLARITY.
4. FINAL AC PAVEMENT GRADES TO MATCH EXISTING GRADES. SPOT ELEVATIONS ARE PROVIDED FOR P401 COMPLIANCE AND PAYMENT CRITERIA. CONTRACTOR SHALL MAKE OWN DETERMINATION OR COMPLETE TOPOGRAPHIC SURVEY TO ENSURE FINAL GRADIENTS MATCH EXISTING PAVEMENT GRADES.



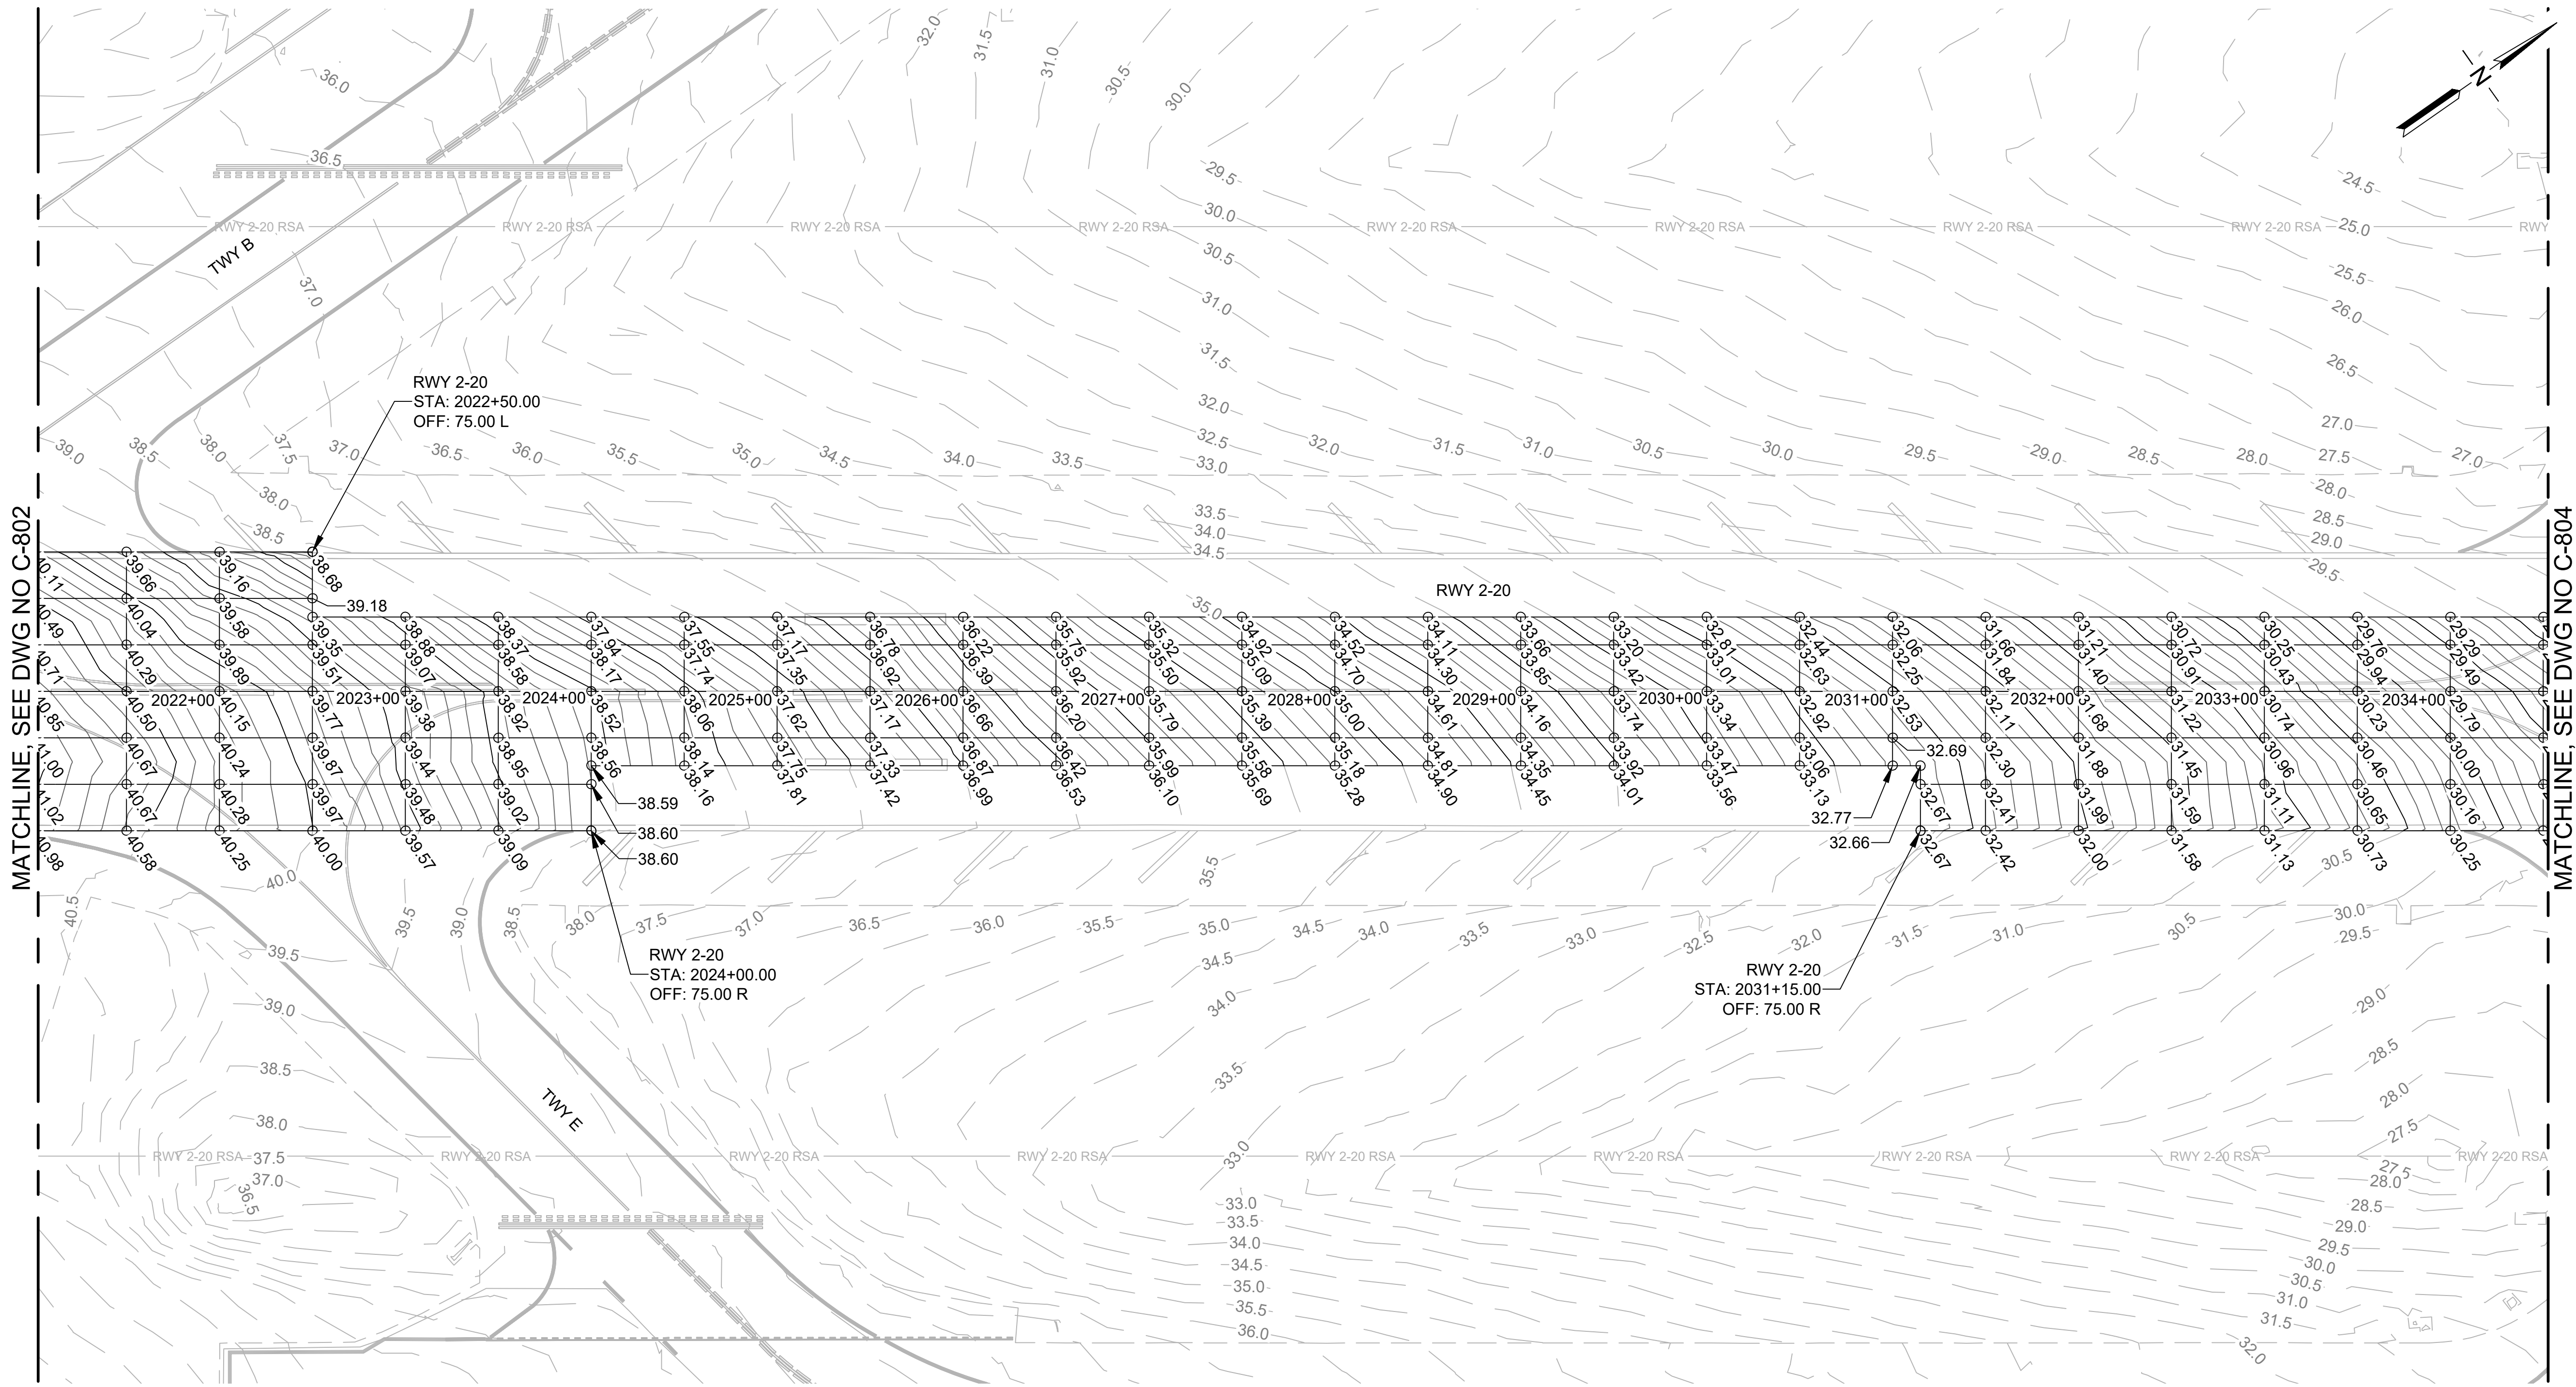


LEGEND:

- - - 45.0 - - - EXISTING CONTOUR
- 45.0 — PROPOSED MAJOR CONTOUR
- - - 45.0 - - - PROPOSED MINOR CONTOUR
- SPOT ELEVATION ON 50' X 25' GRID
- SPOT ELEVATION ON 50' X 15' GRID

NOTES:

1. SEE PAVING PLANS FOR COORDINATE LAYOUT.
2. EXISTING UNDERGROUND UTILITIES NOT SHOWN FOR CLARITY.
3. EXISTING AIRFIELD LIGHTING NOT SHOWN FOR CLARITY.
4. FINAL AC PAVEMENT GRADES TO MATCH EXISTING GRADES. SPOT ELEVATIONS ARE PROVIDED FOR P401 COMPLIANCE AND PAYMENT CRITERIA. CONTRACTOR SHALL MAKE OWN DETERMINATION OR COMPLETE TOPOGRAPHIC SURVEY TO ENSURE FINAL GRADIENTS MATCH EXISTING PAVEMENT GRADES.

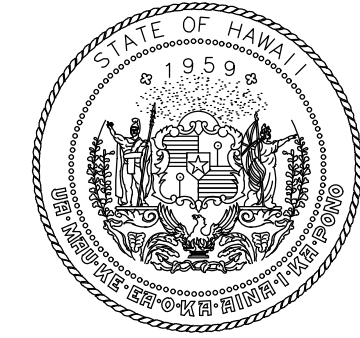


Airports Division
DEPARTMENT OF TRANSPORTATION
STATE OF HAWAII



I HEREBY CERTIFY THAT THIS WORK WAS PREPARED BY ME OR UNDER MY SUPERVISION
Signature: [Signature] 4/30/24
Expiration Date

DSGN.	DRWN.	CHKD.	APPD.
TR	NM	AC	SH

KEY PLAN / NOTES:

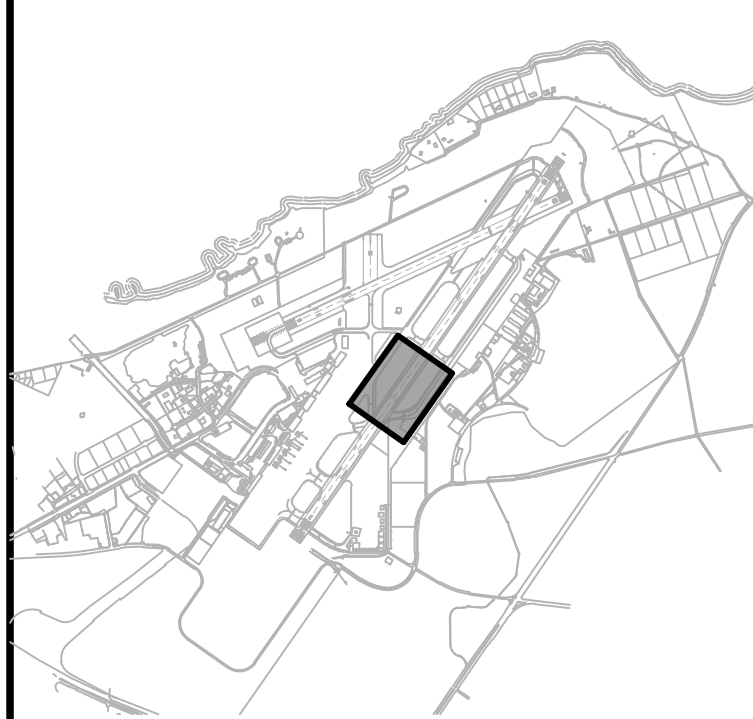

NO.	DATE	REVISIONS

CONSTRUCTION DOCUMENTS
NOVEMBER 2022
DATE

PROJECT TITLE :

RESURFACE RUNWAY 2-20

AT
KAHULUI AIRPORT
KAHULUI, MAUI, HAWAII

PROJECT NO.:


AM1022-21R

SHEET TITLE:

SPOT ELEVATION PLAN 3


DATE :	DWG. NO.
11/2022	C-803
SHEET :	
43 OF 46 SHEETS	

C:\USERS\JBENTON\ENGINEERS & ASSOCIATES\ESR\ITC 005\INTERIM ENGINEERING\05 DRAWING\AM1022-20-OGG-SPOT-ELEV-INTRM.DWG

 

Signature Sharon Johnson Expiration 4/30/20

KEY PLAN / NOTES:

 

NOVEMBER 2022
DATE

RESURFACE RUNWAY 2-20

AT
KAHULUI AIRPORT
KAHULUI, MAUI, HAWAII

AM1022-21R

SPOT ELEVATION PLAN 4

11/2022

SHEET :

44 OF 46 SHEETS

DWG. NO.

C-804



MATCHLINE SEE DWG NO C-805


LEGEND:

-
- Diagram illustrating spot elevations on two different grid systems:
- EXISTING CONTOUR**: -45.0-
 - PROPOSED MAJOR CONTOUR**: -45.0-
 - PROPOSED MINOR CONTOUR**: -45.0-
 - SPOT ELEVATION ON 50' X 25' GRID**:
 - Left side: 49.56, 49.69
 - Right side: 49.17, 49.32
 - SPOT ELEVATION ON 50' X 15' GRID**:
 - Left side: 49.69, 49.12
 - Right side: 49.32, 49.32

NOTES:

1. SEE PAVING PLANS FOR COORDINATE LAYOUT.
2. EXISTING UNDERGROUND UTILITIES NOT SHOWN FOR CLARITY.
3. EXISTING AIRFIELD LIGHTING NOT SHOWN FOR CLARITY.
4. FINAL AC PAVEMENT GRADES TO MATCH EXISTING GRADES. SPOT ELEVATIONS ARE PROVIDED FOR P401 COMPLIANCE AND PAYMENT CRITERIA. CONTRACTOR SHALL MAKE OWN DETERMINATION OR COMPLETE TOPOGRAPHIC SURVEY TO ENSURE FINAL GRADIENTS MATCH EXISTING PAVEMENT GRADES.



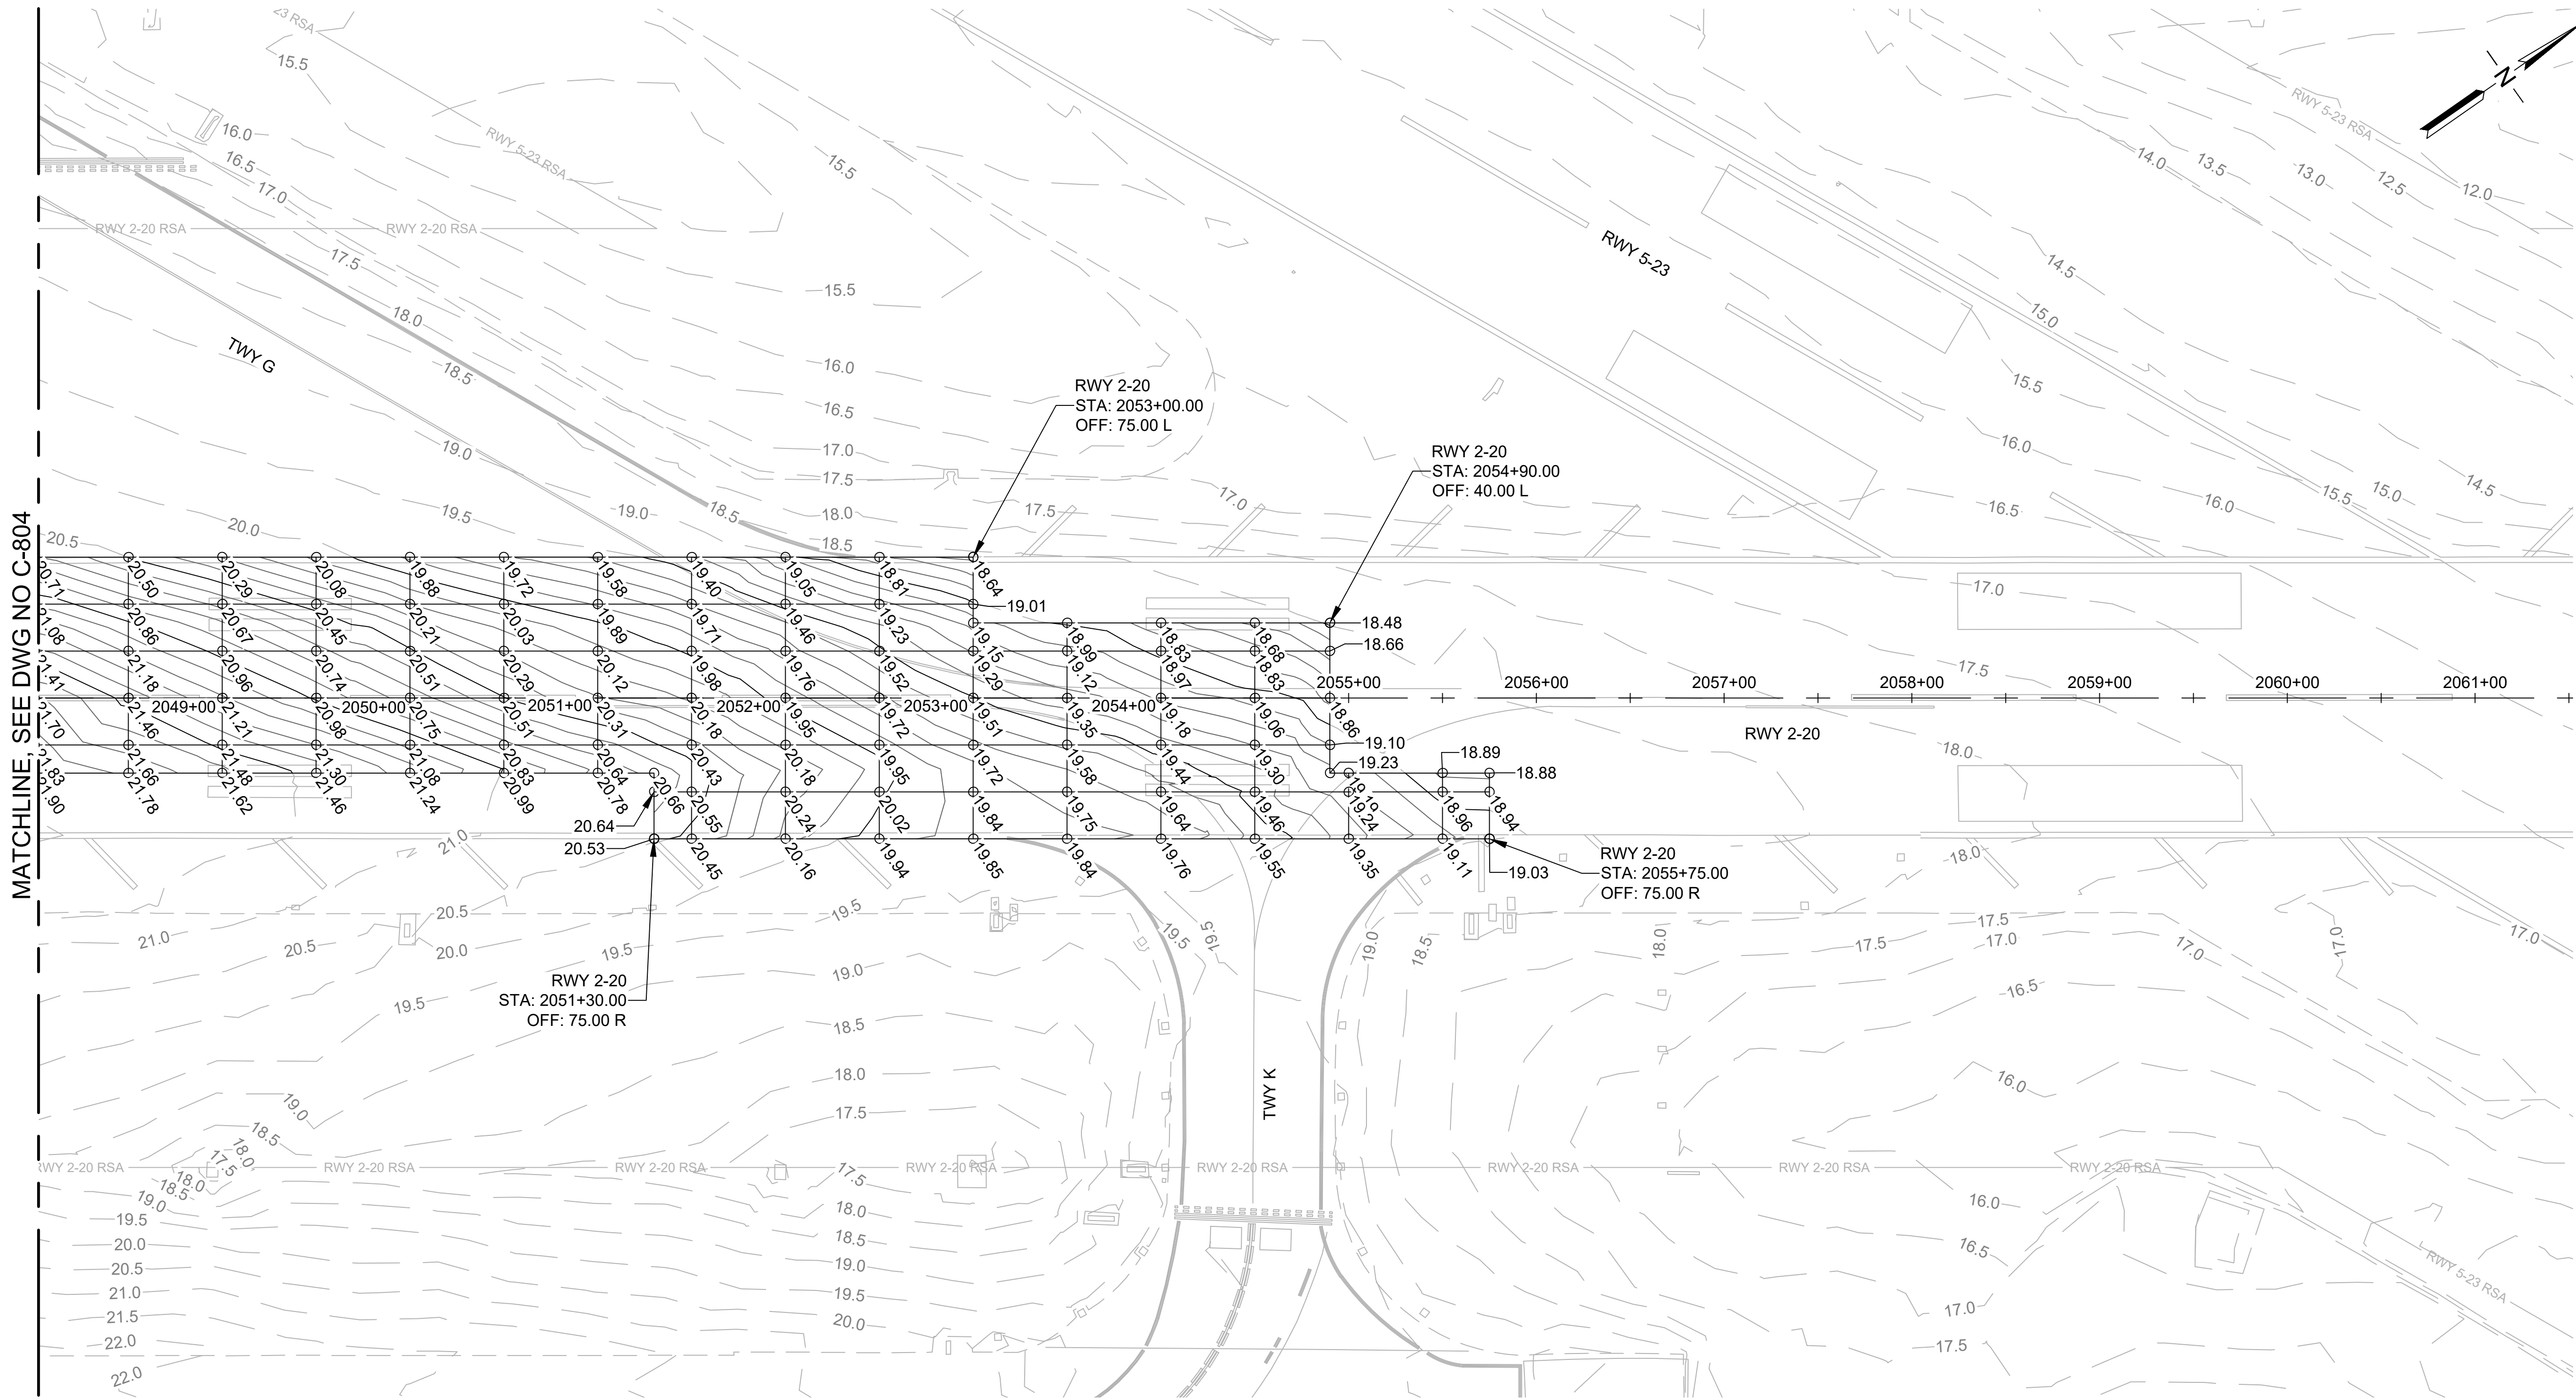

MATCHLINE, SEE DWG NO C-804

LEGEND:

- - - 45.0 - - - EXISTING CONTOUR
- 45.0 — PROPOSED MAJOR CONTOUR
- - - PROPOSED MINOR CONTOUR
- SPOT ELEVATION ON 50' X 25' GRID
- SPOT ELEVATION ON 50' X 15' GRID

NOTES:

1. SEE PAVING PLANS FOR COORDINATE LAYOUT.
2. EXISTING UNDERGROUND UTILITIES NOT SHOWN FOR CLARITY.
3. EXISTING AIRFIELD LIGHTING NOT SHOWN FOR CLARITY.
4. FINAL AC PAVEMENT GRADES TO MATCH EXISTING GRADES. SPOT ELEVATIONS ARE PROVIDED FOR P401 COMPLIANCE AND PAYMENT CRITERIA. CONTRACTOR SHALL MAKE OWN DETERMINATION OR COMPLETE TOPOGRAPHIC SURVEY TO ENSURE FINAL GRADIENTS MATCH EXISTING PAVEMENT GRADES.



Airports Division
DEPARTMENT OF TRANSPORTATION
STATE OF HAWAII




I HEREBY CERTIFY THAT THIS
WORK WAS PREPARED BY ME
OR UNDER MY SUPERVISION

Signature: [Signature] Expiration Date: 4/30/24

DSGN.	DRWN.	CHKD.	APPD.
TR	NM	AC	SH

KEY PLAN / NOTES:

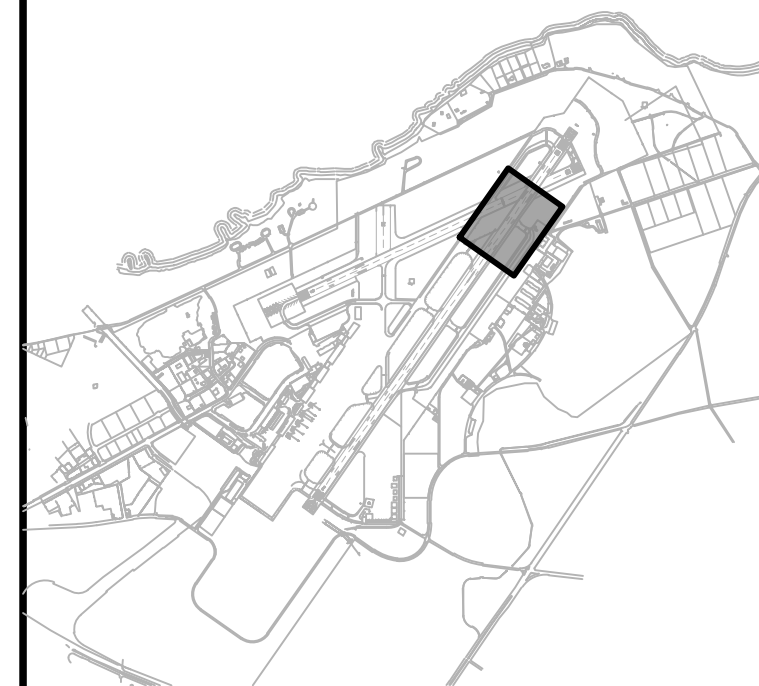

NO.	DATE	REVISIONS
-----	------	-----------

CONSTRUCTION DOCUMENTS

NOVEMBER 2022
DATE

PROJECT TITLE :

RESURFACE RUNWAY 2-20

AT
KAHULUI AIRPORT
KAHULUI, MAUI, HAWAII

PROJECT NO.:

AM1022-21R

SHEET TITLE:

**SPOT ELEVATION
PLAN 5**

DATE :

11/2022

SHEET :

45 OF 46 SHEETS

DWG. NO.

C-805