


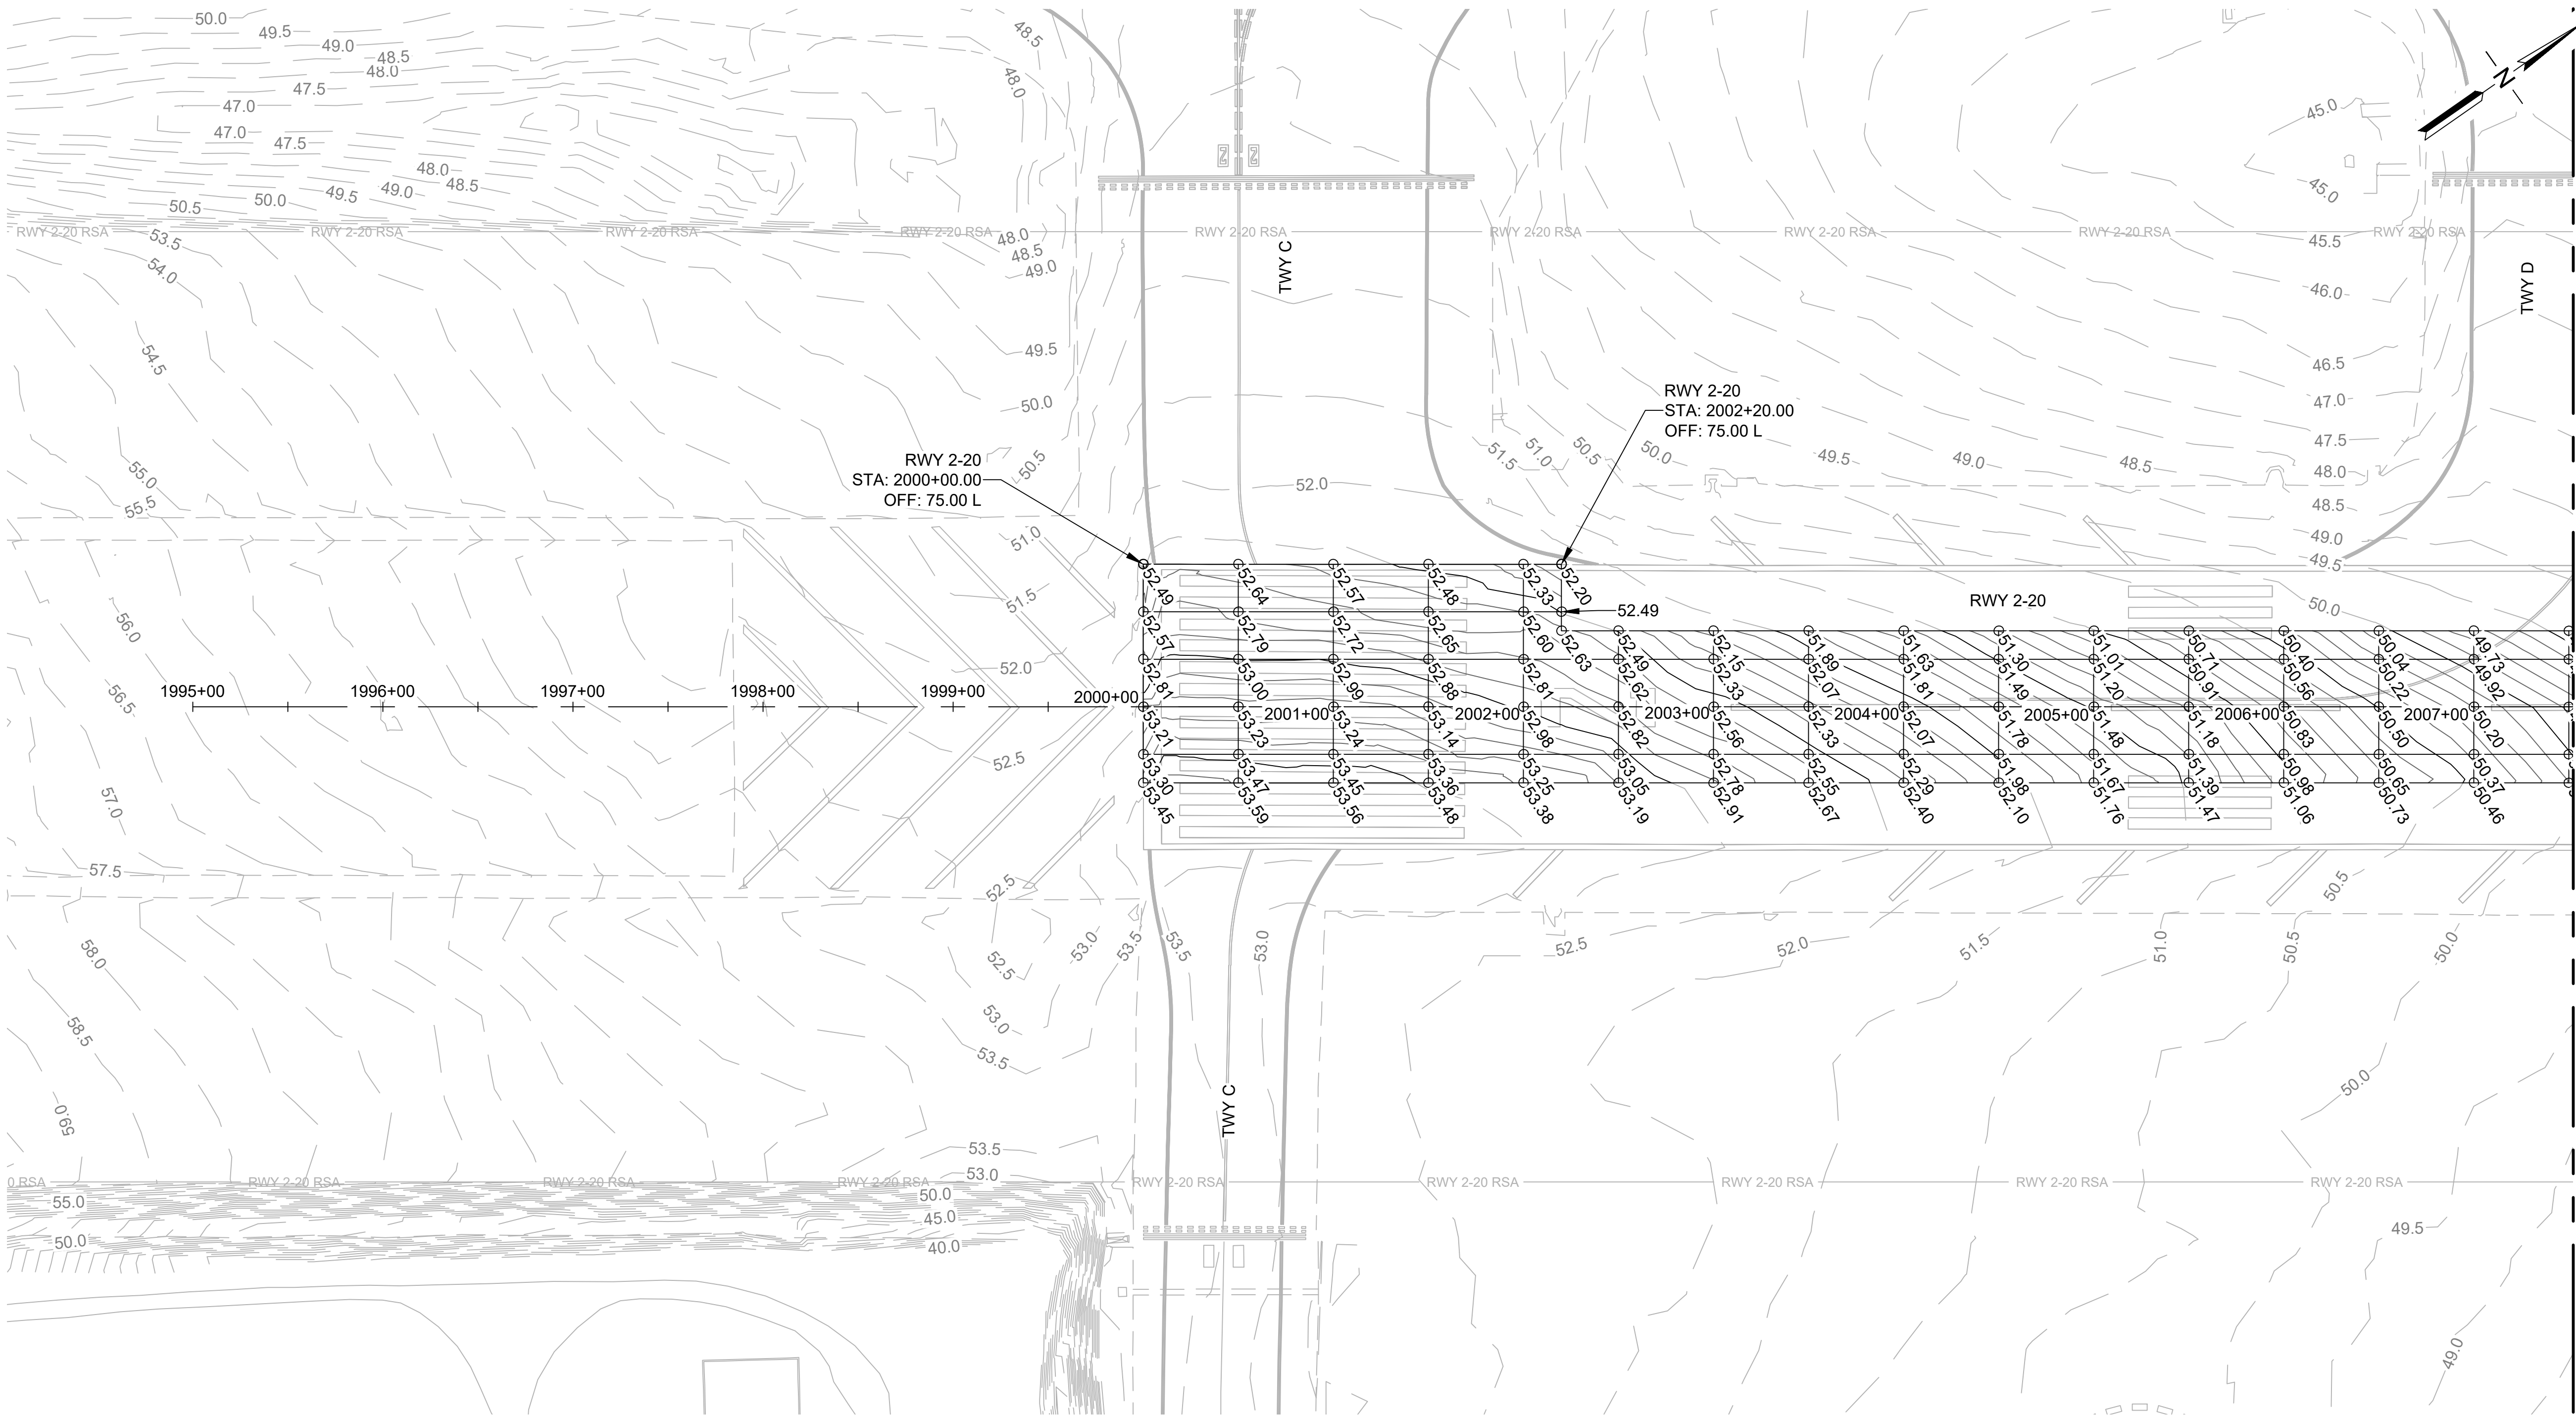



MATCHLINE, SEE DWG NO C-802

LEGEND:

- - 45.0 - - EXISTING CONTOUR
- 45.0 — PROPOSED MAJOR CONTOUR
- PROPOSED MINOR CONTOUR
- ④ 49.56 ④ 49.11 SPOT ELEVATION ON 50' X 25' GRID
- ④ 49.69 ④ 49.32
- ④ 49.69 ④ 49.32 SPOT ELEVATION ON 50' X 15' GRID
- ④ 49.72 ④ 49.32

NOTES:

1. SEE PAVING PLANS FOR COORDINATE LAYOUT.
2. EXISTING UNDERGROUND UTILITIES NOT SHOWN FOR CLARITY.
3. EXISTING AIRFIELD LIGHTING NOT SHOWN FOR CLARITY.
4. FINAL AC PAVEMENT GRADES TO MATCH EXISTING GRADES. SPOT ELEVATIONS ARE PROVIDED FOR P401 COMPLIANCE AND PAYMENT CRITERIA. CONTRACTOR SHALL MAKE OWN DETERMINATION OR COMPLETE TOPOGRAPHIC SURVEY TO ENSURE FINAL GRADIENTS MATCH EXISTING PAVEMENT GRADES.

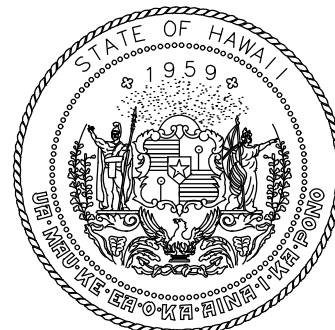 

Airports Division
DEPARTMENT OF TRANSPORTATION
STATE OF HAWAII




I HEREBY CERTIFY THAT THIS
WORK WAS PREPARED BY ME
OR UNDER MY SUPERVISION

Signature: [Signature] Expiration Date: 4/30/24

DSGN.	DRWN.	CHKD.	APPD.
TR	NM	AC	SH

KEY PLAN / NOTES:

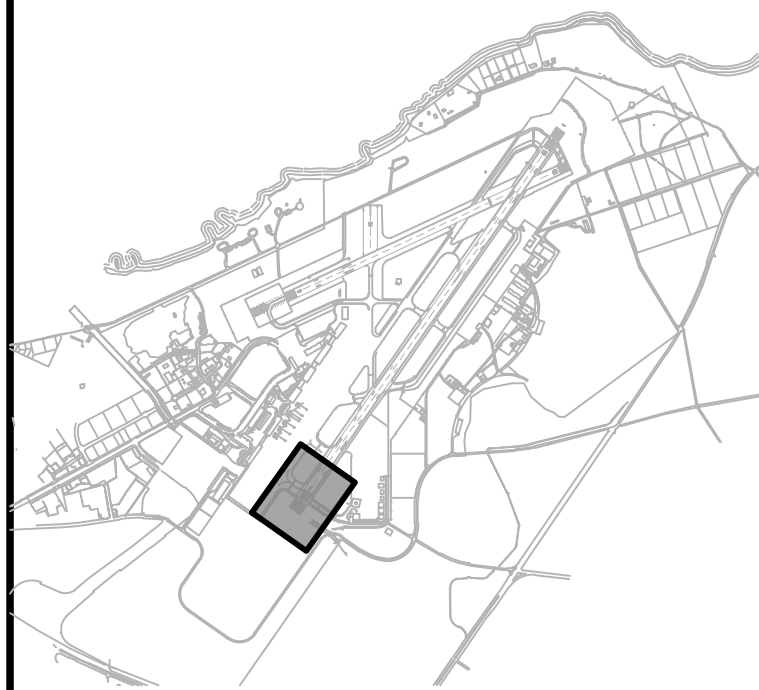

NO.	DATE	REVISIONS
-----	------	-----------

CONSTRUCTION
DOCUMENTS

JULY 11, 2022
DATE

PROJECT TITLE :

RESURFACE RUNWAY 2-20

AT
KAHULUI AIRPORT
KAHULUI, MAUI, HAWAII

PROJECT NO.:

AM1022-21

SHEET TITLE:

SPOT ELEVATION
PLAN 1

DATE :


07/11/2022

SHEET :

41 OF 46 SHEETS

DWG. NO.

C-801

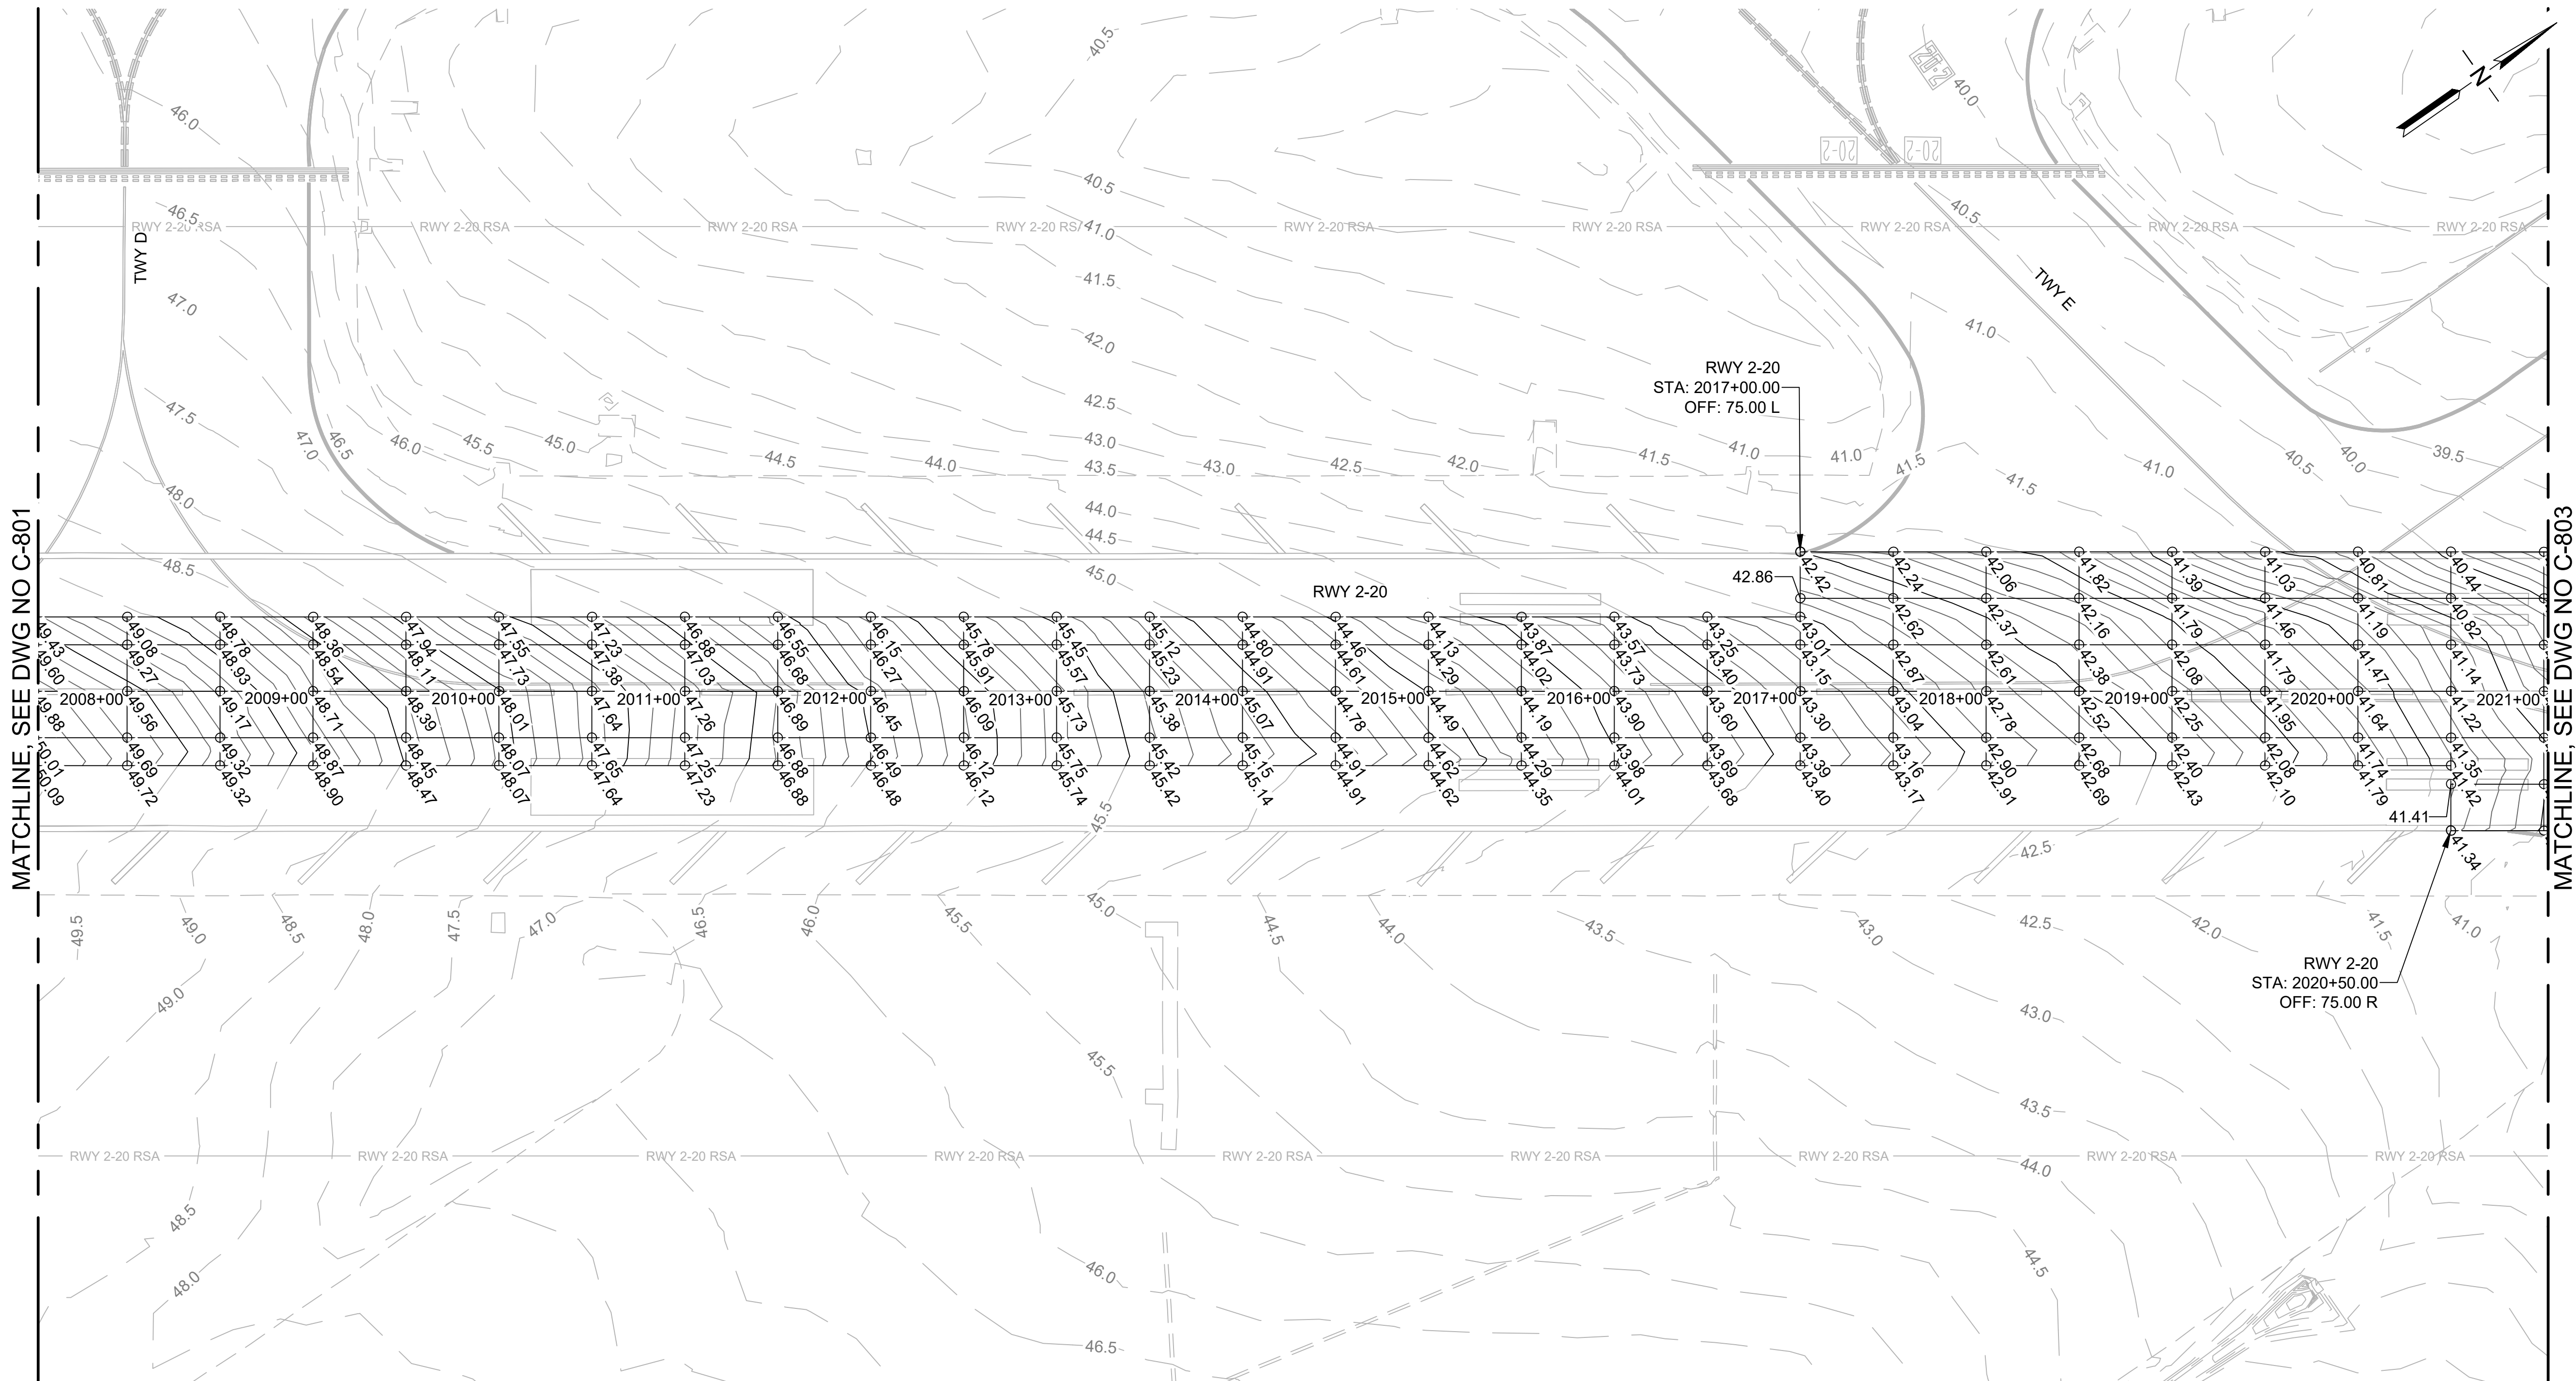

MATCHLINE, SEE DWG NO C-801


MATCHLINE, SEE DWG NO C-803

LEGEND:

- - 45.0 - - EXISTING CONTOUR
- 45.0 — PROPOSED MAJOR CONTOUR
- - - - - PROPOSED MINOR CONTOUR
- Spot Elevation on 50' X 25' GRID
- Spot Elevation on 50' X 15' GRID

NOTES:

- SEE PAVING PLANS FOR COORDINATE LAYOUT.
- EXISTING UNDERGROUND UTILITIES NOT SHOWN FOR CLARITY.
- EXISTING AIRFIELD LIGHTING NOT SHOWN FOR CLARITY.
- FINAL AC PAVEMENT GRADES TO MATCH EXISTING GRADES. SPOT ELEVATIONS ARE PROVIDED FOR P401 COMPLIANCE AND PAYMENT CRITERIA. CONTRACTOR SHALL MAKE OWN DETERMINATION OR COMPLETE TOPOGRAPHIC SURVEY TO ENSURE FINAL GRADIENTS MATCH EXISTING PAVEMENT GRADES.

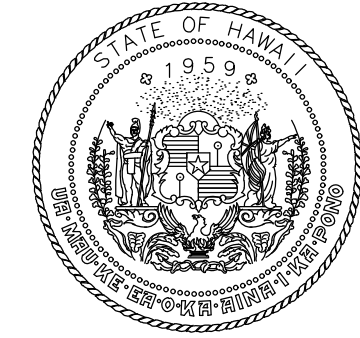


Airports Division
DEPARTMENT OF TRANSPORTATION
STATE OF HAWAII



I HEREBY CERTIFY THAT THIS WORK WAS PREPARED BY ME OR UNDER MY SUPERVISION
Signature: [Signature] 4/30/24 Expiration Date

DSGN.	DRWN.	CHKD.	APPD.
TR	NM	AC	SH

KEY PLAN / NOTES:

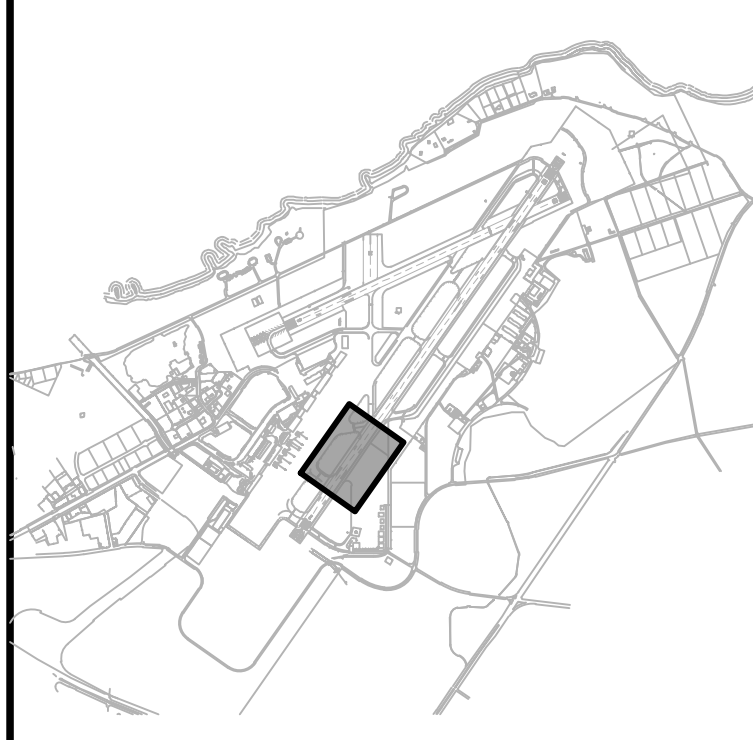

NO.	DATE	REVISIONS

CONSTRUCTION DOCUMENTS
JULY 11, 2022
DATE

PROJECT TITLE :

RESURFACE RUNWAY 2-20

AT
KAHULUI AIRPORT
KAHULUI, MAUI, HAWAII

PROJECT NO.:


AM1022-21

SHEET TITLE:

SPOT ELEVATION PLAN 2

DATE :	DWG. NO.
07/11/2022	C-802
SHEET :	
42 OF 46 SHEETS	


C:\USERS\DDABU\ORION ENGINEERS & ASSOCIATES\PROJECTS\AM1022-21\INTERIM ENGINEERING\05_DRAWING\AM1022-21-CGG-SPOT-ELEV\INTRM.DWG

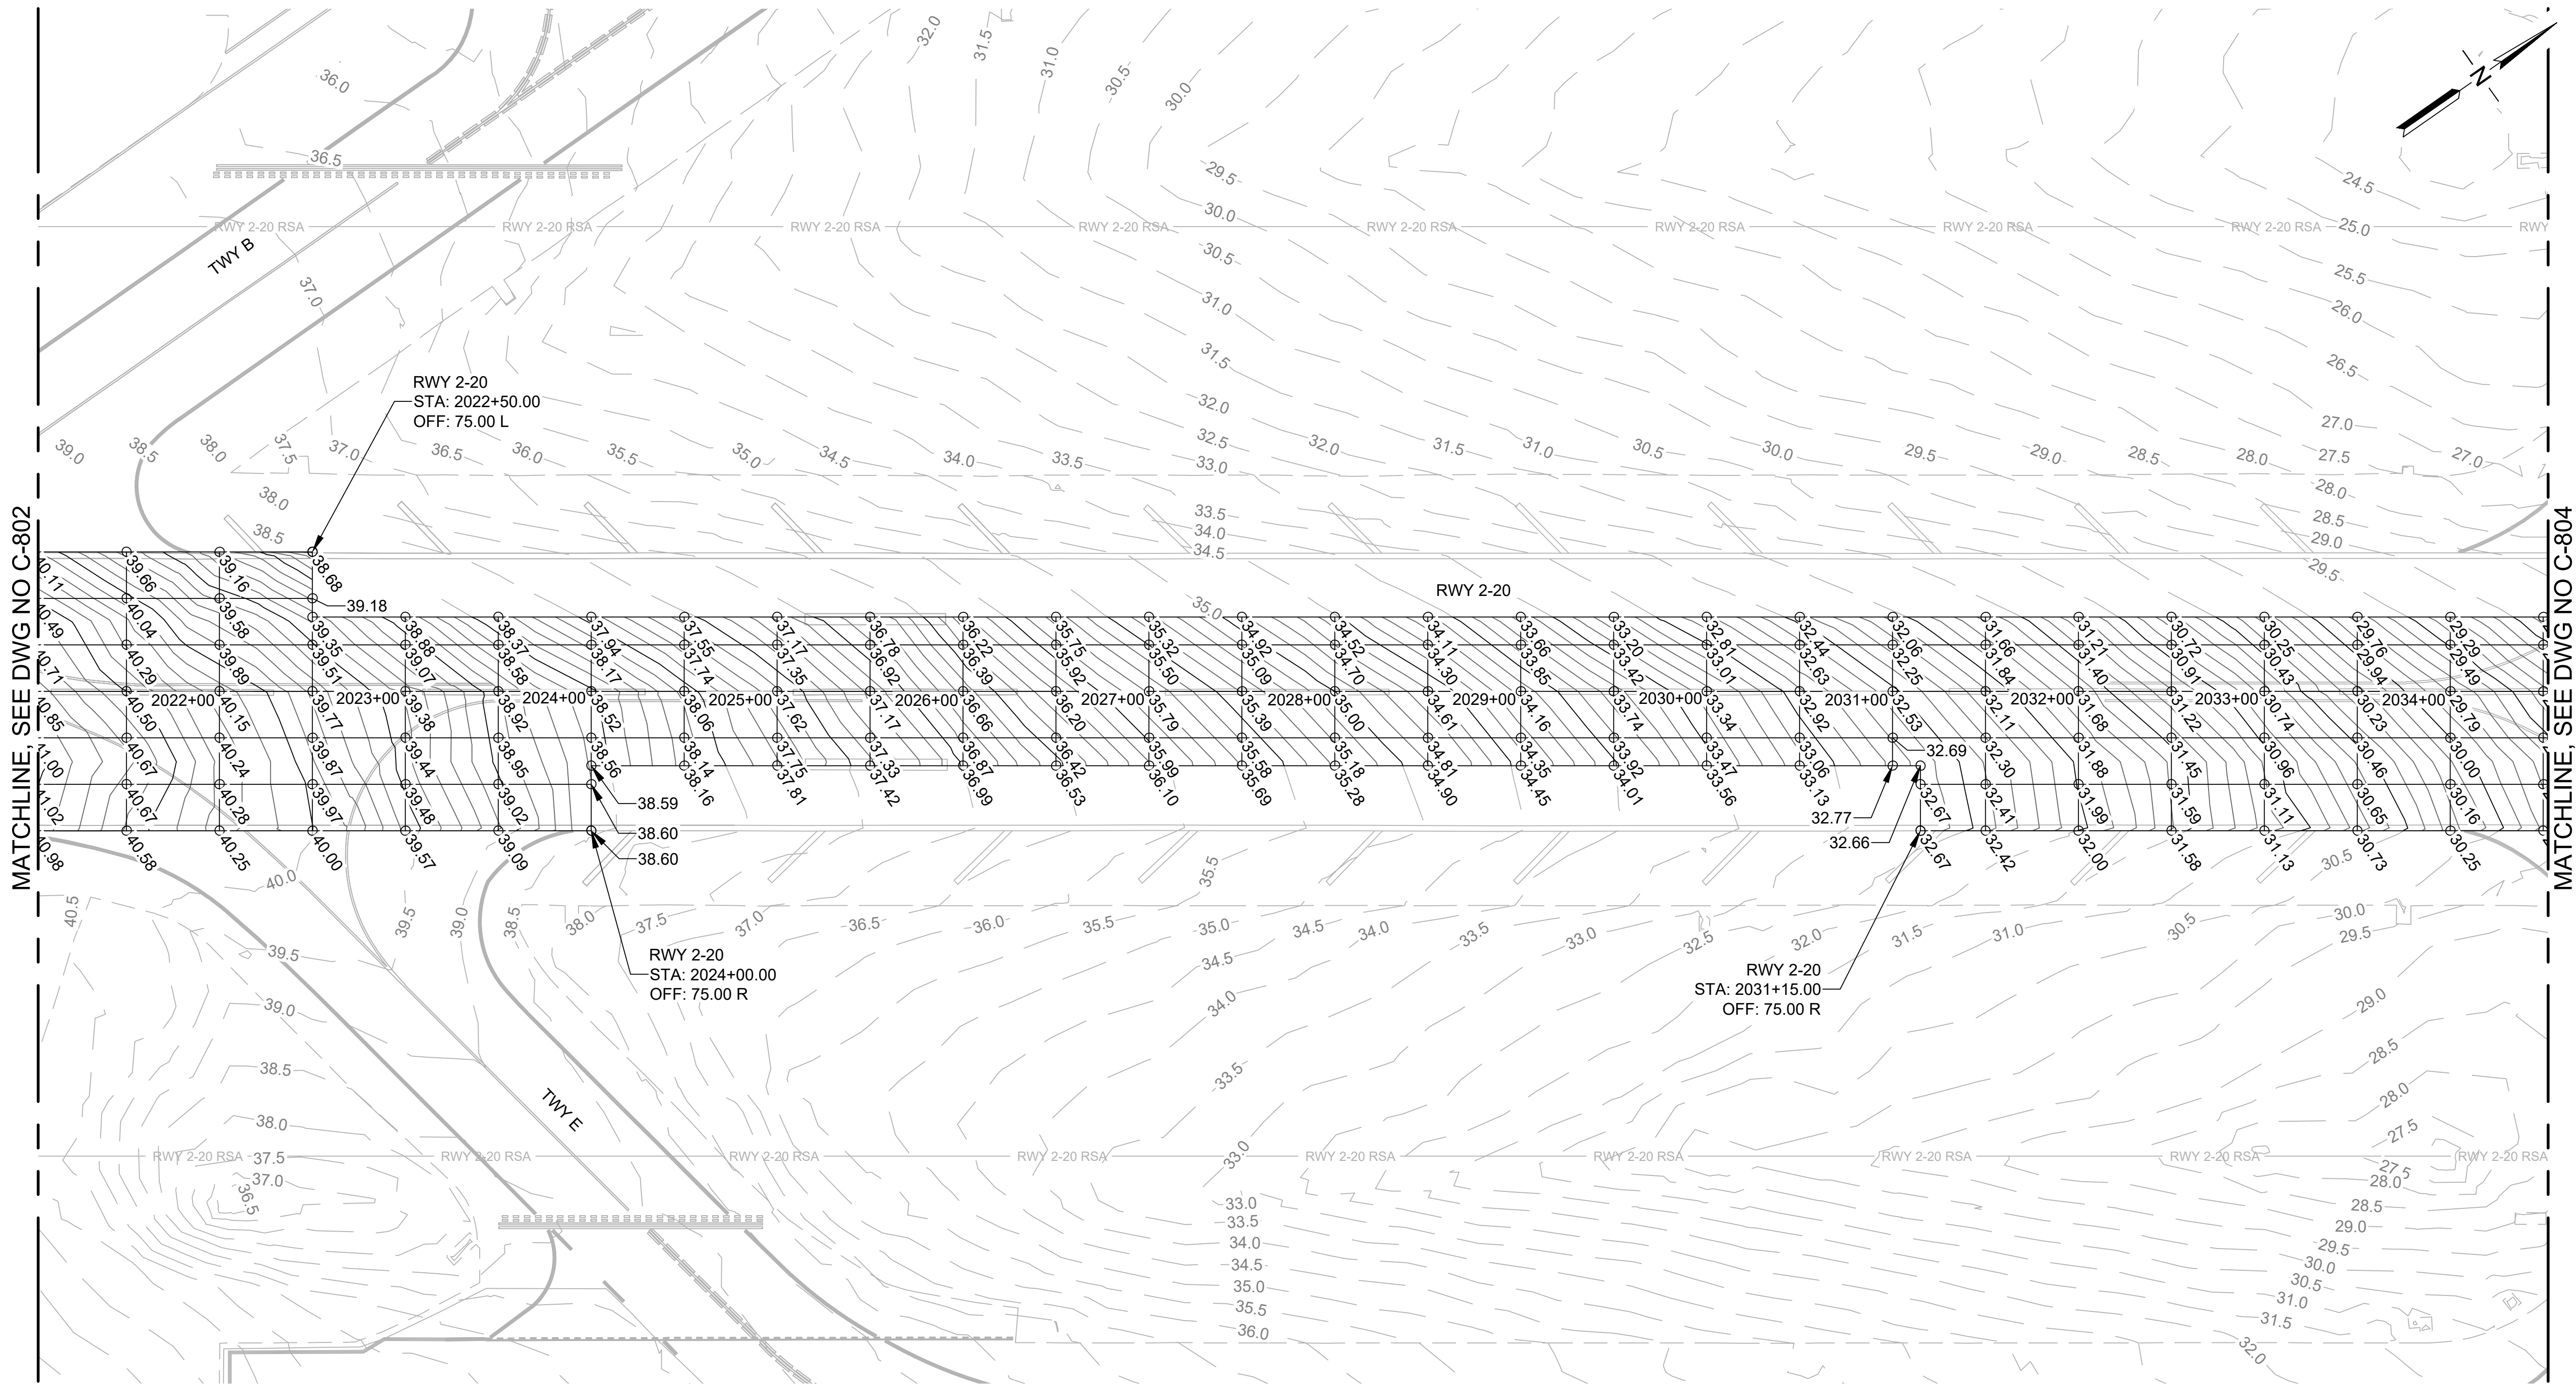

LEGEND:

- -45.0- - EXISTING CONTOUR
- 45.0- PROPOSED MAJOR CONTOUR
- - - PROPOSED MINOR CONTOUR
- ③ 49.56 ③ 49.11 SPOT ELEVATION ON 50' X 25' GRID
- ③ 49.69 ③ 49.32
- ③ 49.69 ③ 49.32 SPOT ELEVATION ON 50' X 15' GRID
- ③ 49.72 ③ 49.32

- NOTES:**
- SEE PAVING PLANS FOR COORDINATE LAYOUT.
 - EXISTING UNDERGROUND UTILITIES NOT SHOWN FOR CLARITY.
 - EXISTING AIRFIELD LIGHTING NOT SHOWN FOR CLARITY.
 - FINAL AC PAVEMENT GRADES TO MATCH EXISTING GRADES. SPOT ELEVATIONS ARE PROVIDED FOR P401 COMPLIANCE AND PAYMENT CRITERIA. CONTRACTOR SHALL MAKE OWN DETERMINATION OR COMPLETE TOPOGRAPHIC SURVEY TO ENSURE FINAL GRADIENTS MATCH EXISTING PAVEMENT GRADES.

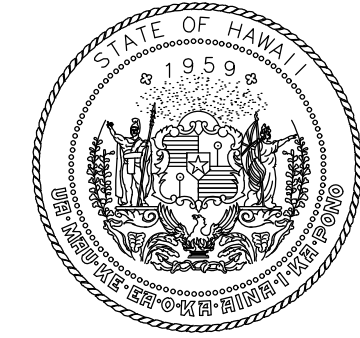


Airports Division
DEPARTMENT OF TRANSPORTATION
STATE OF HAWAII



I HEREBY CERTIFY THAT THIS WORK WAS PREPARED BY ME OR UNDER MY SUPERVISION
Signature: [Signature] 4/30/24 Expiration Date

DSGN.	DRWN.	CHKD.	APPD.
TR	NM	AC	SH

KEY PLAN / NOTES:

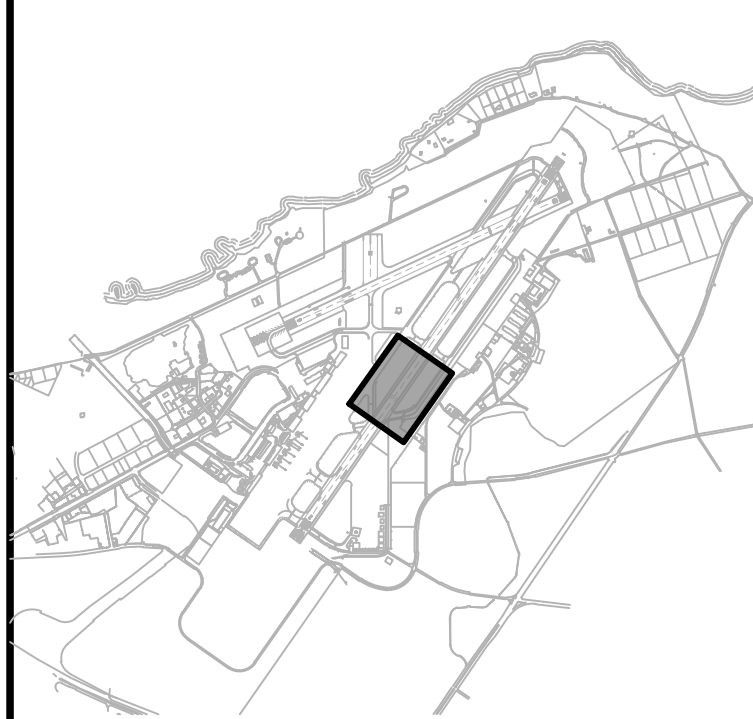

NO.	DATE	REVISIONS

CONSTRUCTION DOCUMENTS

JULY 11, 2022
DATE

PROJECT TITLE :

RESURFACE RUNWAY 2-20

AT
KAHULUI AIRPORT
KAHULUI, MAUI, HAWAII


PROJECT NO.:

AM1022-21

SHEET TITLE:

SPOT ELEVATION
PLAN 3

DATE :	DWG. NO.
07/11/2022	C-803
SHEET :	
43 OF 46 SHEETS	

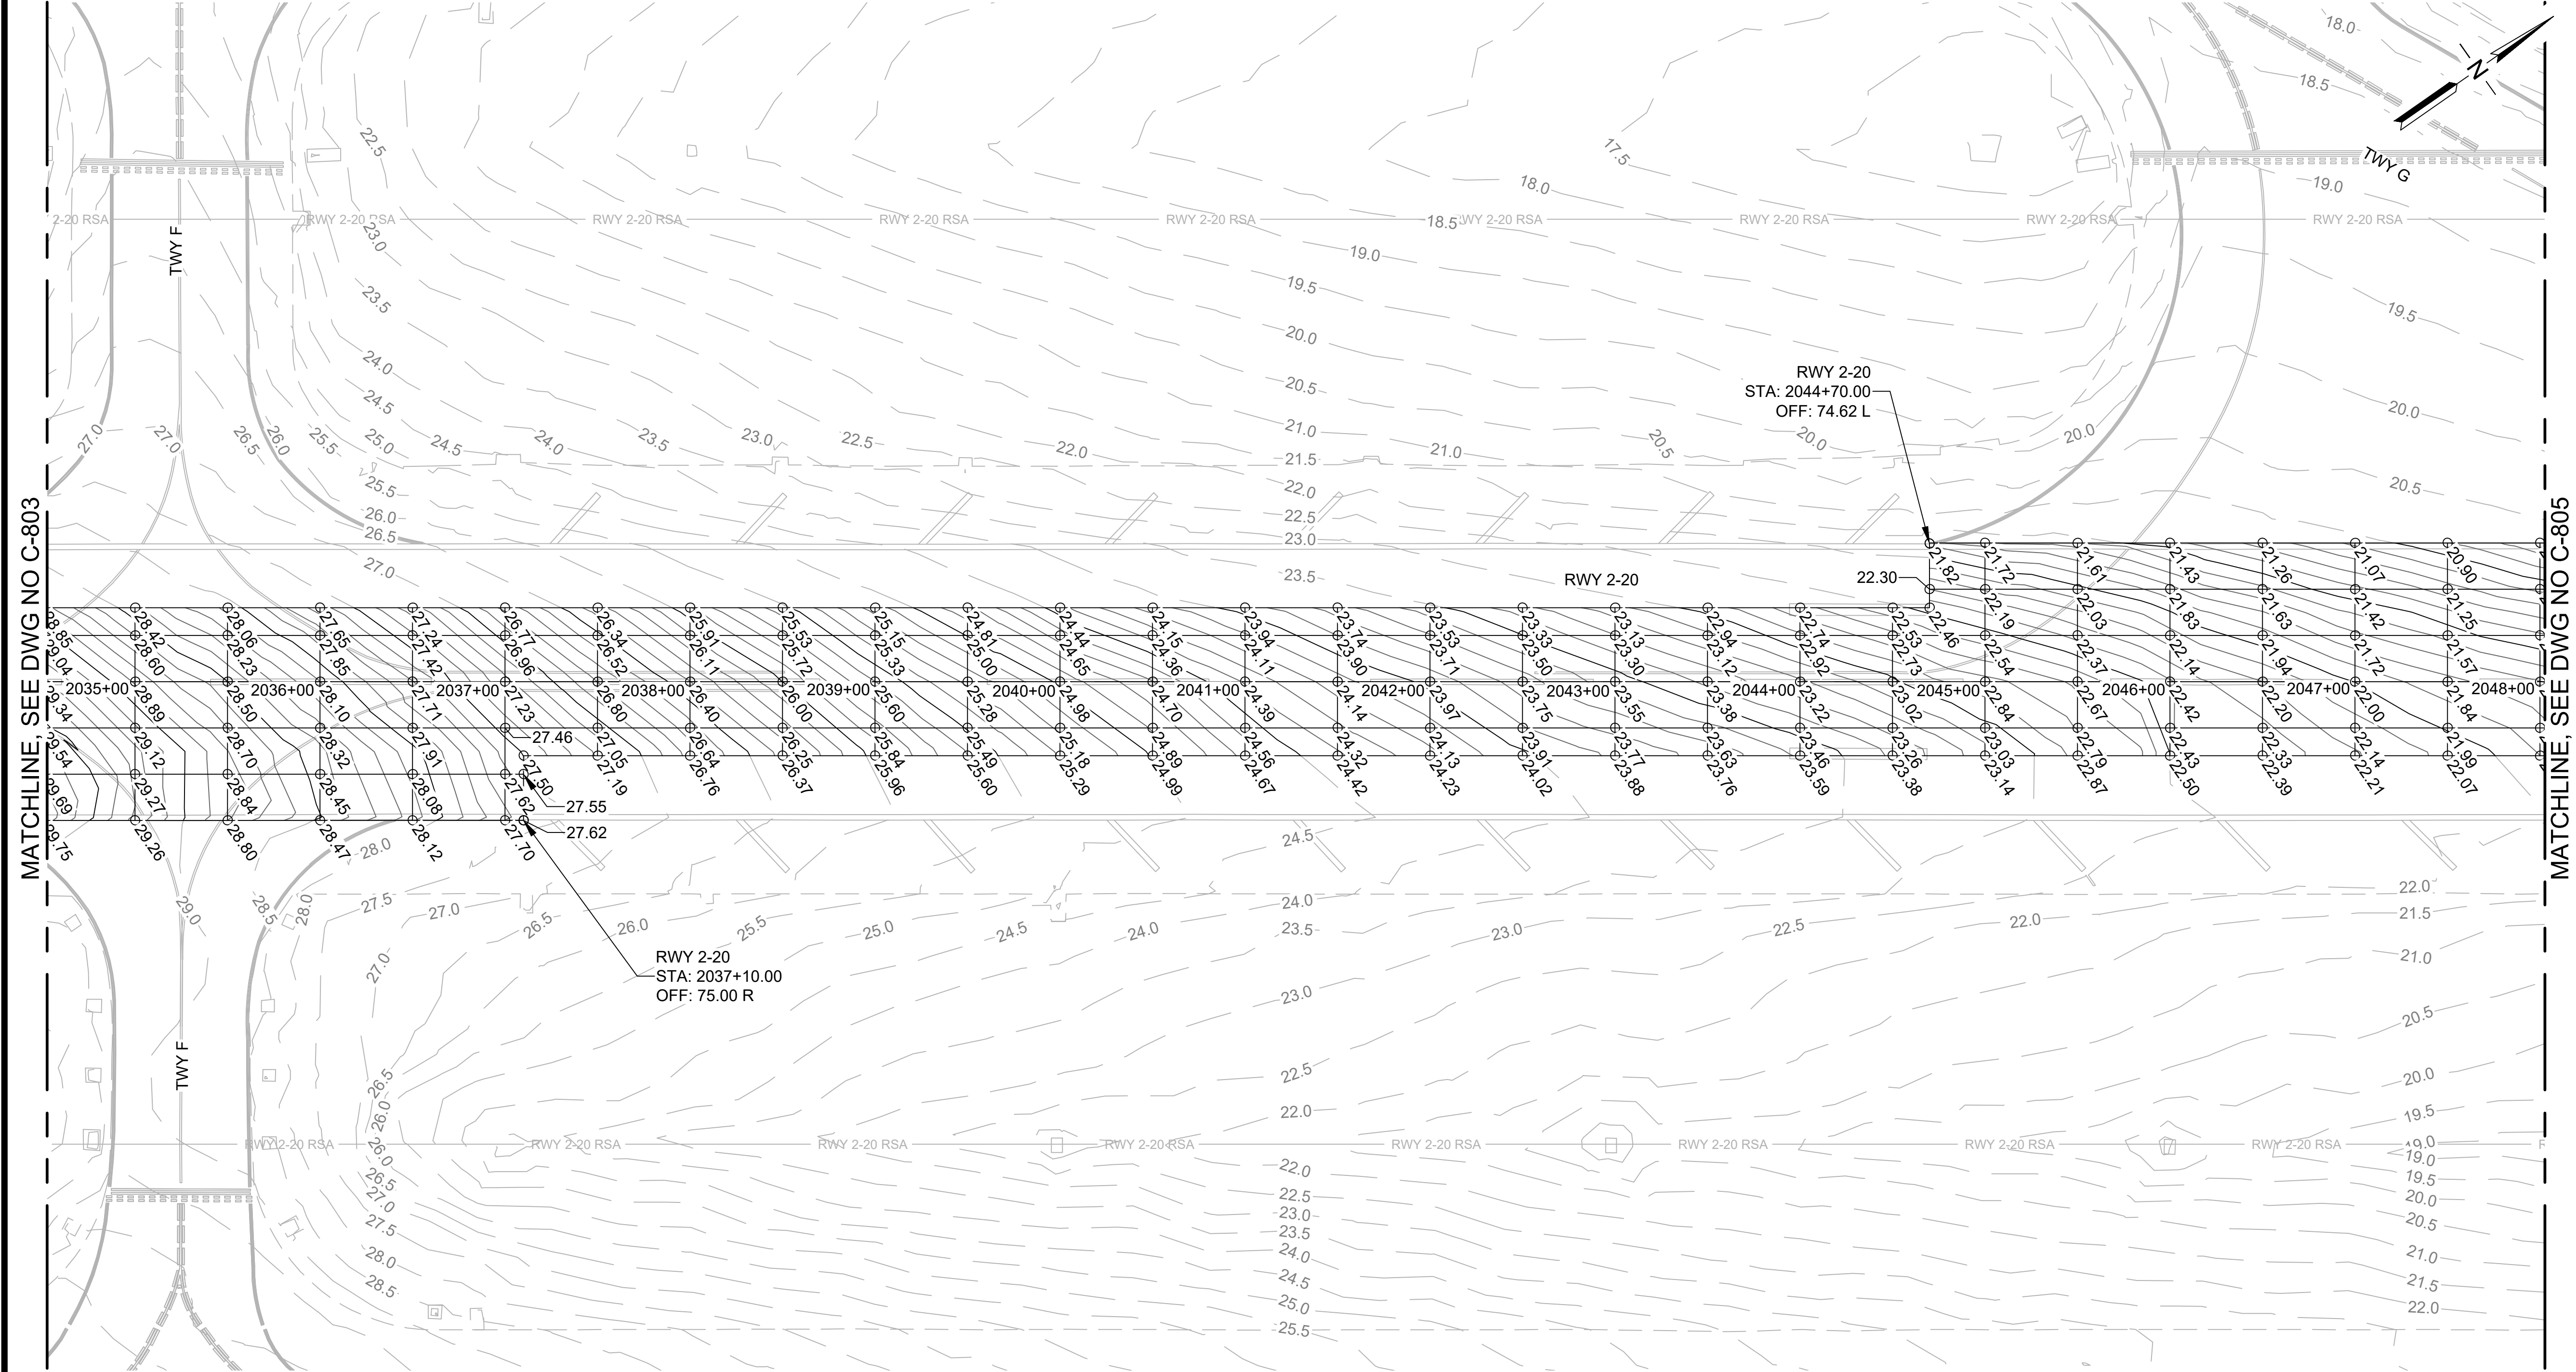

MATCHLINE, SEE DWG NO C-803



MATCHLINE, SEE DWG NO C-805

LEGEND:


- 45.0 — EXISTING CONTOUR
—— 45.0 —— PROPOSED MAJOR CONTOUR
- - - - - PROPOSED MINOR CONTOUR
SPOT ELEVATION ON 50' X 25' GRID
SPOT ELEVATION ON 50' X 15' GRID

NOTES:

- SEE PAVING PLANS FOR COORDINATE LAYOUT.
- EXISTING UNDERGROUND UTILITIES NOT SHOWN FOR CLARITY.
- EXISTING AIRFIELD LIGHTING NOT SHOWN FOR CLARITY.
- FINAL AC PAVEMENT GRADES TO MATCH EXISTING GRADES. SPOT ELEVATIONS ARE PROVIDED FOR P401 COMPLIANCE AND PAYMENT CRITERIA. CONTRACTOR SHALL MAKE OWN DETERMINATION OR COMPLETE TOPOGRAPHIC SURVEY TO ENSURE FINAL GRADIENTS MATCH EXISTING PAVEMENT GRADES.

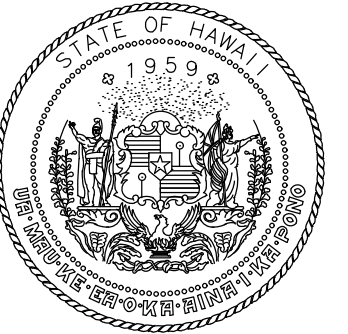 

Airports Division
DEPARTMENT OF TRANSPORTATION
STATE OF HAWAII

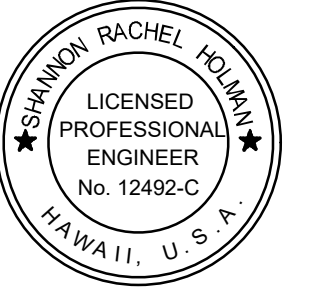


I HEREBY CERTIFY THAT THIS
WORK WAS PREPARED BY ME
OR UNDER MY SUPERVISION

Signature: Shannon Rachel Holman
4/30/24
Expiration Date

DSGN.	DRWN.	CHKD.	APPD.
TR	NM	AC	SH

KEY PLAN / NOTES:

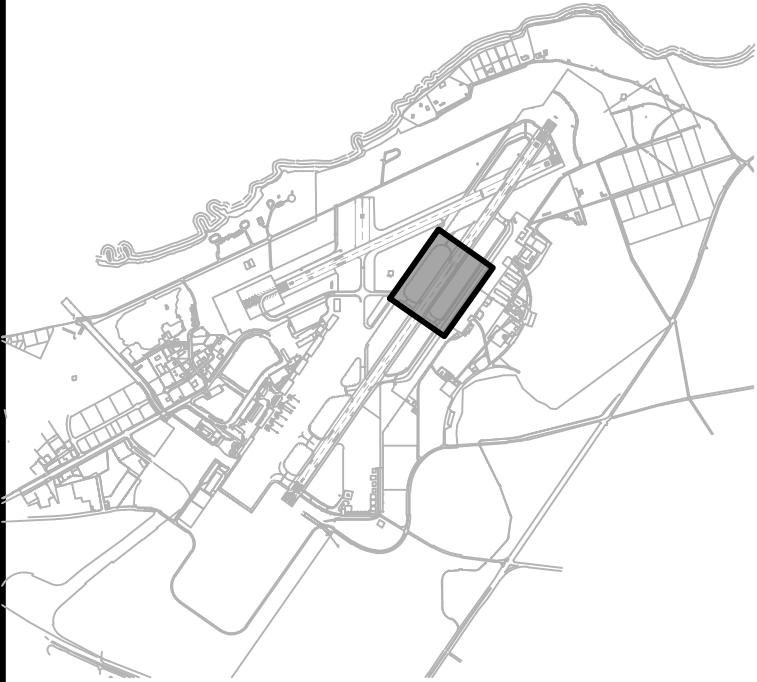

NO.	DATE	REVISIONS
-----	------	-----------

CONSTRUCTION
DOCUMENTS

JULY 11, 2022
DATE

PROJECT TITLE :

RESURFACE RUNWAY 2-20

AT
KAHULUI AIRPORT
KAHULUI, MAUI, HAWAII

PROJECT NO.:

AM1022-21

SHEET TITLE:

SPOT ELEVATION
PLAN 4

DATE :


07/11/2022

SHEET :

44 OF 46 SHEETS

DWG. NO.

C-804

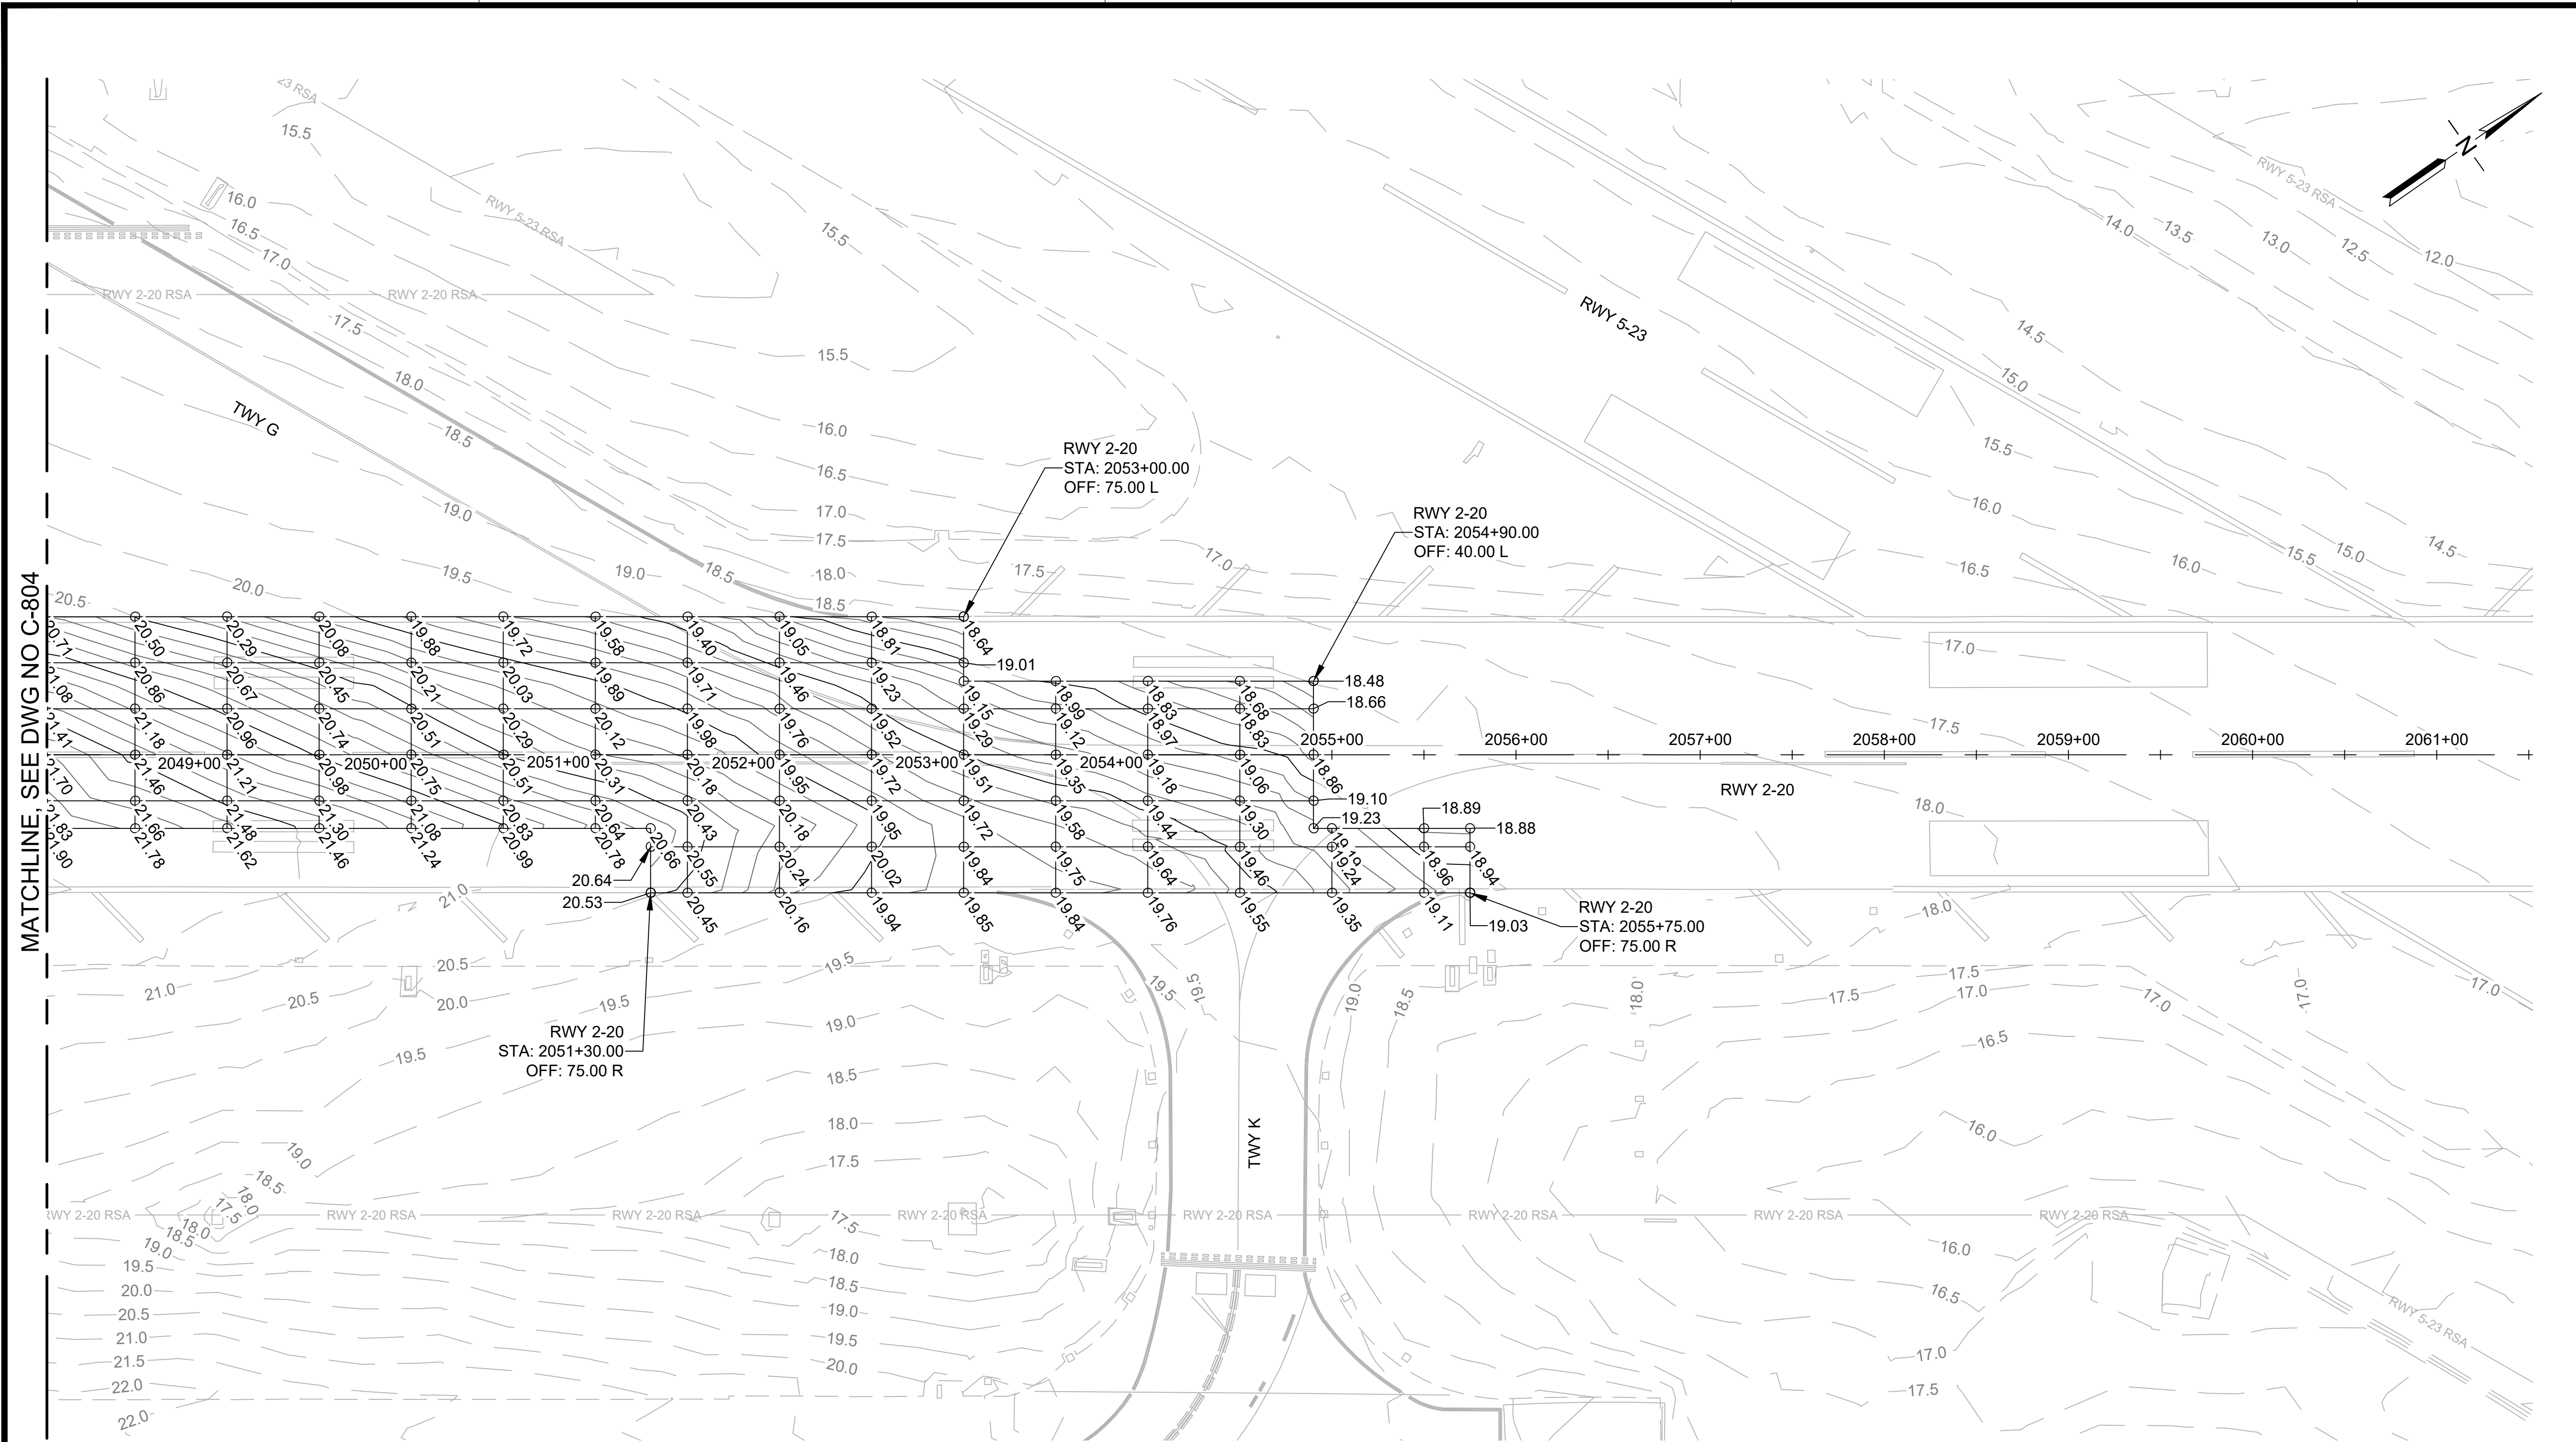

LEGEND:

- - - 45.0 - - - EXISTING CONTOUR
- 45.0 — PROPOSED MAJOR CONTOUR
- — — PROPOSED MINOR CONTOUR
- SPOT ELEVATION ON 50' X 25' GRID
- SPOT ELEVATION ON 50' X 15' GRID

NOTES:

- SEE PAVING PLANS FOR COORDINATE LAYOUT.
- EXISTING UNDERGROUND UTILITIES NOT SHOWN FOR CLARITY.
- EXISTING AIRFIELD LIGHTING NOT SHOWN FOR CLARITY.
- FINAL AC PAVEMENT GRADES TO MATCH EXISTING GRADES. SPOT ELEVATIONS ARE PROVIDED FOR P401 COMPLIANCE AND PAYMENT CRITERIA. CONTRACTOR SHALL MAKE OWN DETERMINATION OR COMPLETE TOPOGRAPHIC SURVEY TO ENSURE FINAL GRADIENTS MATCH EXISTING PAVEMENT GRADES.

50' 0 50' 100'
SCALE: 1" = 50'-0"



Airports Division
DEPARTMENT OF TRANSPORTATION
STATE OF HAWAII




I HEREBY CERTIFY THAT THIS
WORK WAS PREPARED BY ME
OR UNDER MY SUPERVISION

Signature: Shannon Rachel Holman
4/30/24
Expiration Date

DSGN.	DRWN.	CHKD.	APPD.
TR	NM	AC	SH

KEY PLAN / NOTES:

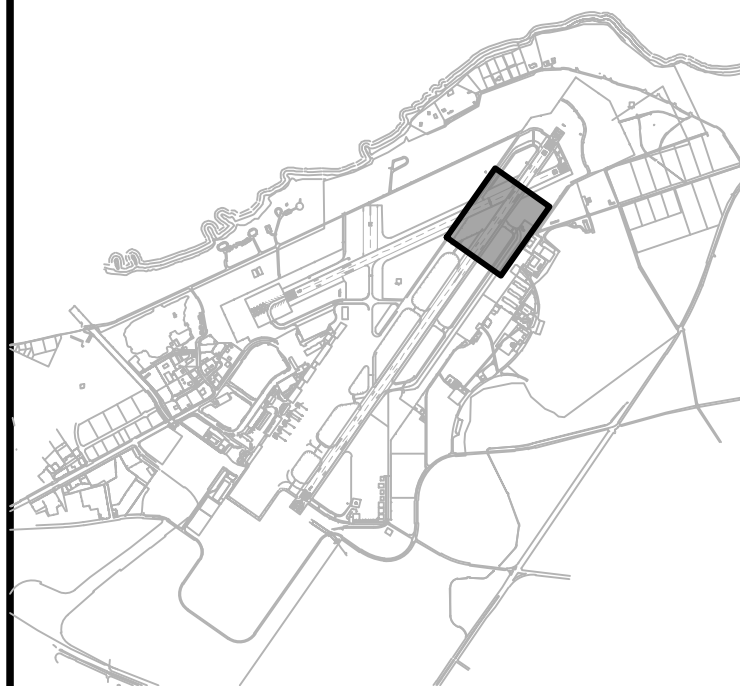

NO.	DATE	REVISIONS

CONSTRUCTION
DOCUMENTS

JULY 11, 2022
DATE

PROJECT TITLE :

RESURFACE RUNWAY 2-20

AT
KAHULUI AIRPORT
KAHULUI, MAUI, HAWAII

PROJECT NO.:

AM1022-21

SHEET TITLE:

SPOT ELEVATION
PLAN 5

DATE :

07/11/2022

SHEET :

45 OF 46 SHEETS

DWG. NO.

C-805

C:\USERS\DDABU\ORION ENGINEERS & ASSOCIATES\PROJECTS\AM1022-20\CGG-SPOT-ELEV\INTRM.DWG