



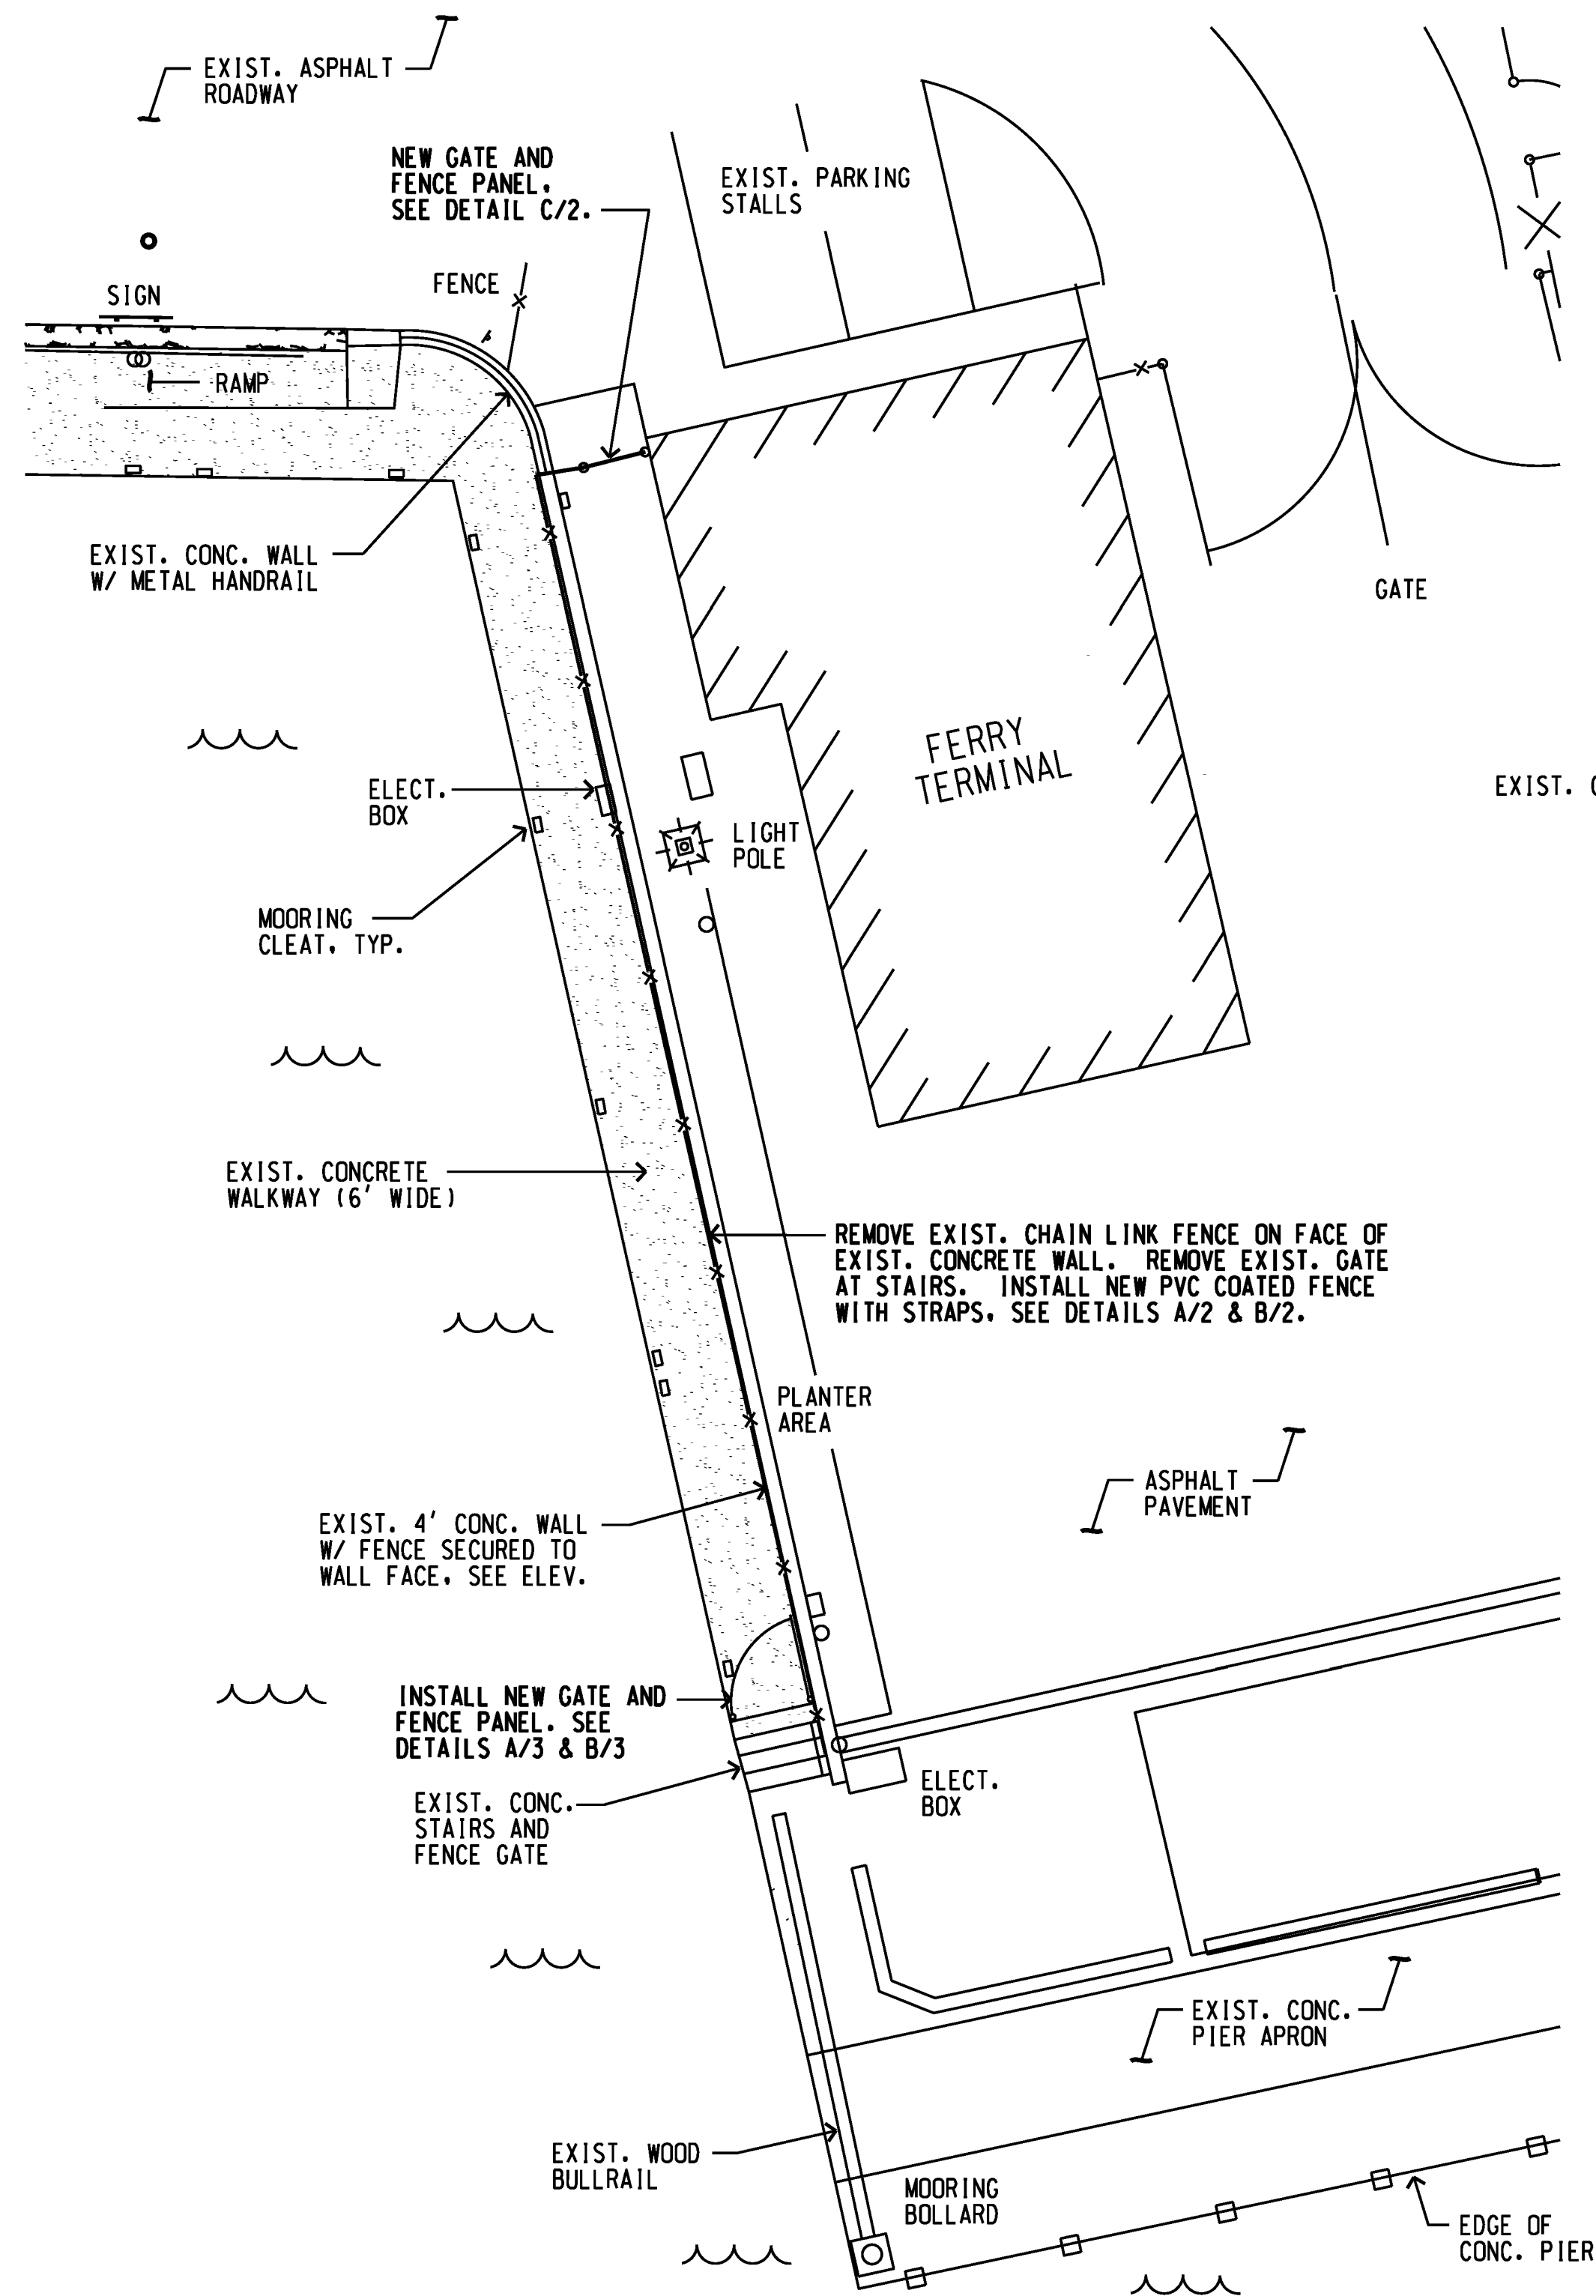

PARTIAL SITE PLAN
SCALE: 1" = 10'


NOTE: TYPE 2 STRAP FOR END POST SHALL BE FABRICATED AS SHOWN BELOW. TYPE 2 STRAP FOR LINE POSTS SHALL HAVE 2 1/2" DIAMETER TO FIT NEW 2 3/8" DIAMETER LINE POST. A BOTTOM BAR SHALL BE ATTACHED TO SECURE NEW FENCE POST IN PLACE AND PREVENT POST FROM DOWNWARD MOVEMENT.

PIPE DIAMETER	STRAP DIAMETER
2 3/8"	2 1/2"
3"	3 1/4"
4"	4 1/4"

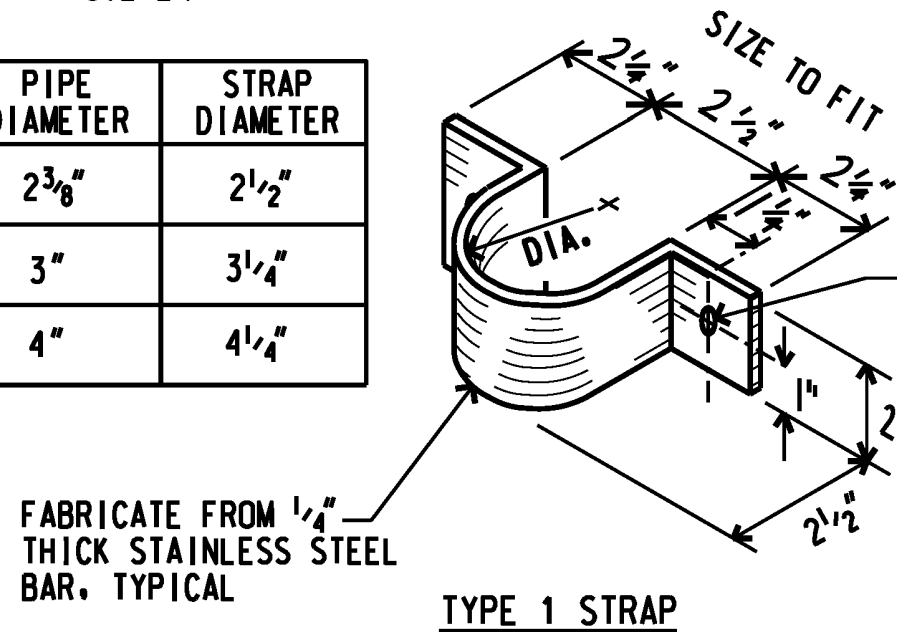

TYPE 1 STRAP


B NEW FENCE POST STRAP DETAILS
NOT TO SCALE

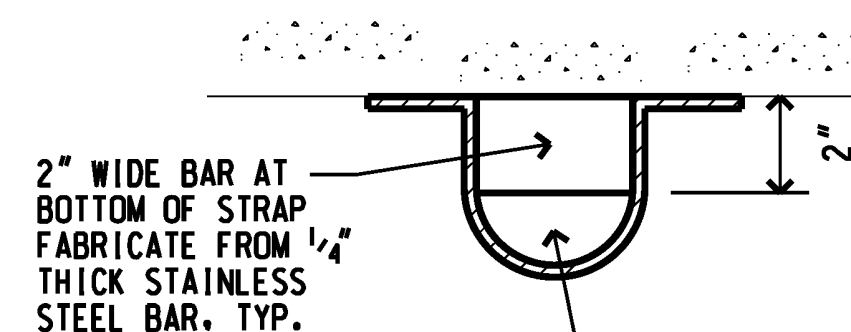


PLAN (TYPE 2)

FABRICATE FROM 1/4" THICK STAINLESS STEEL BAR, TYPICAL

BOTTOM BAR

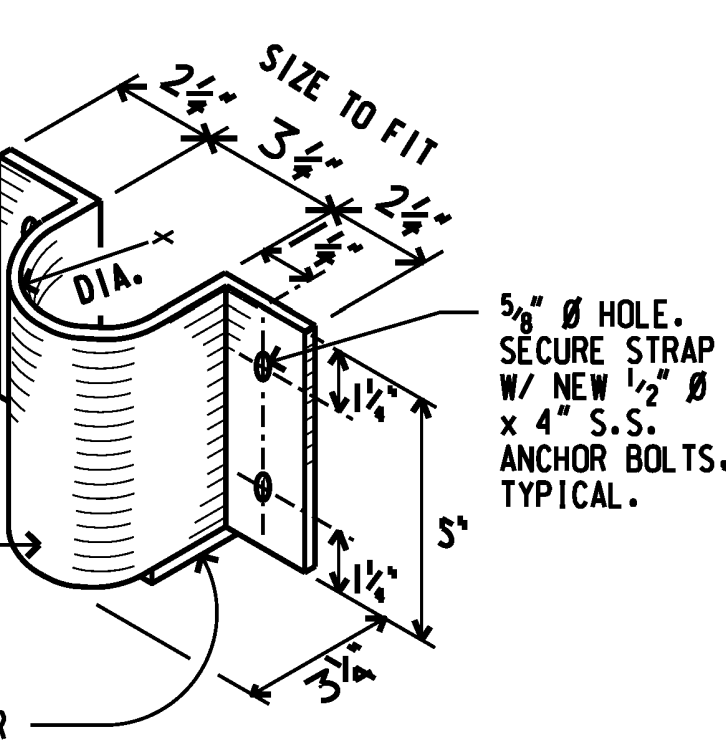


TYPE 2 STRAP

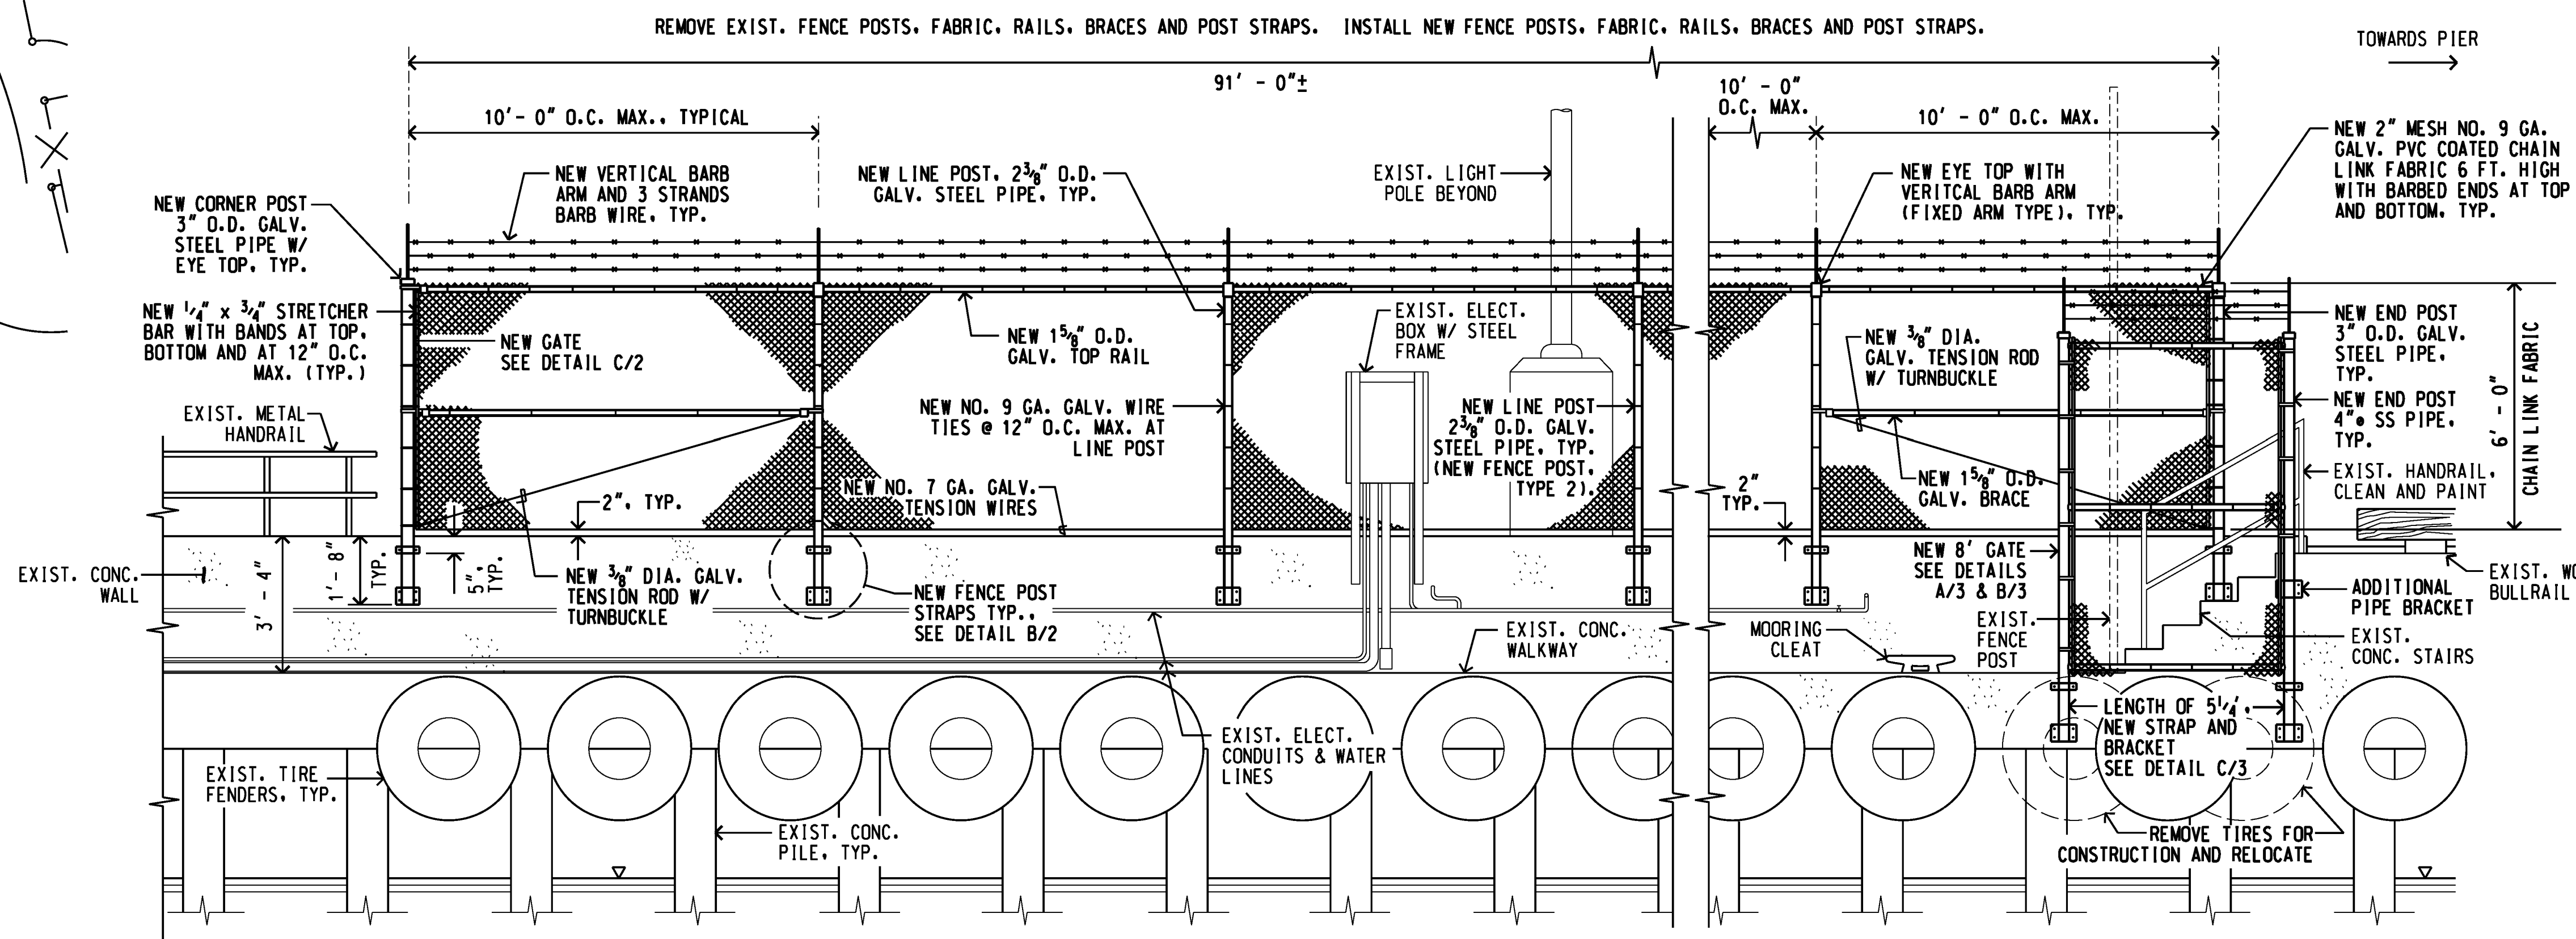


NOTE: ALL NEW FENCE COMPONENTS INCLUDING POSTS, CHAIN LINK FABRIC, FITTINGS, BARB WIRE, BARB WIRE ARMS, STRETCHER BARS AND BANDS, TENSION WIRE, TIE WIRE, TENSION ROD, ETC. SHALL BE PVC COATED. NEW PVC COATING SHALL BE SEVEN (7) MIL MINIMUM THICKNESS. REMOVE AND REINSTALL EXISTING SIGNS. SEE PROJECT SPECIFICATIONS FOR ADDITIONAL INFORMATION.

A NEW FENCE AT CONCRETE WALKWAY
SCALE: 3/8" = 1' - 0"

NOTE: CONTRACTOR SHALL REUSE EXISTING GATE POSTS AS SHOWN ON THE DRAWINGS. CONTRACTOR SHALL ADJUST NEW GATE HEIGHT TO MATCH FINISH ELEVATION OF NEW ADJOINING FENCE.

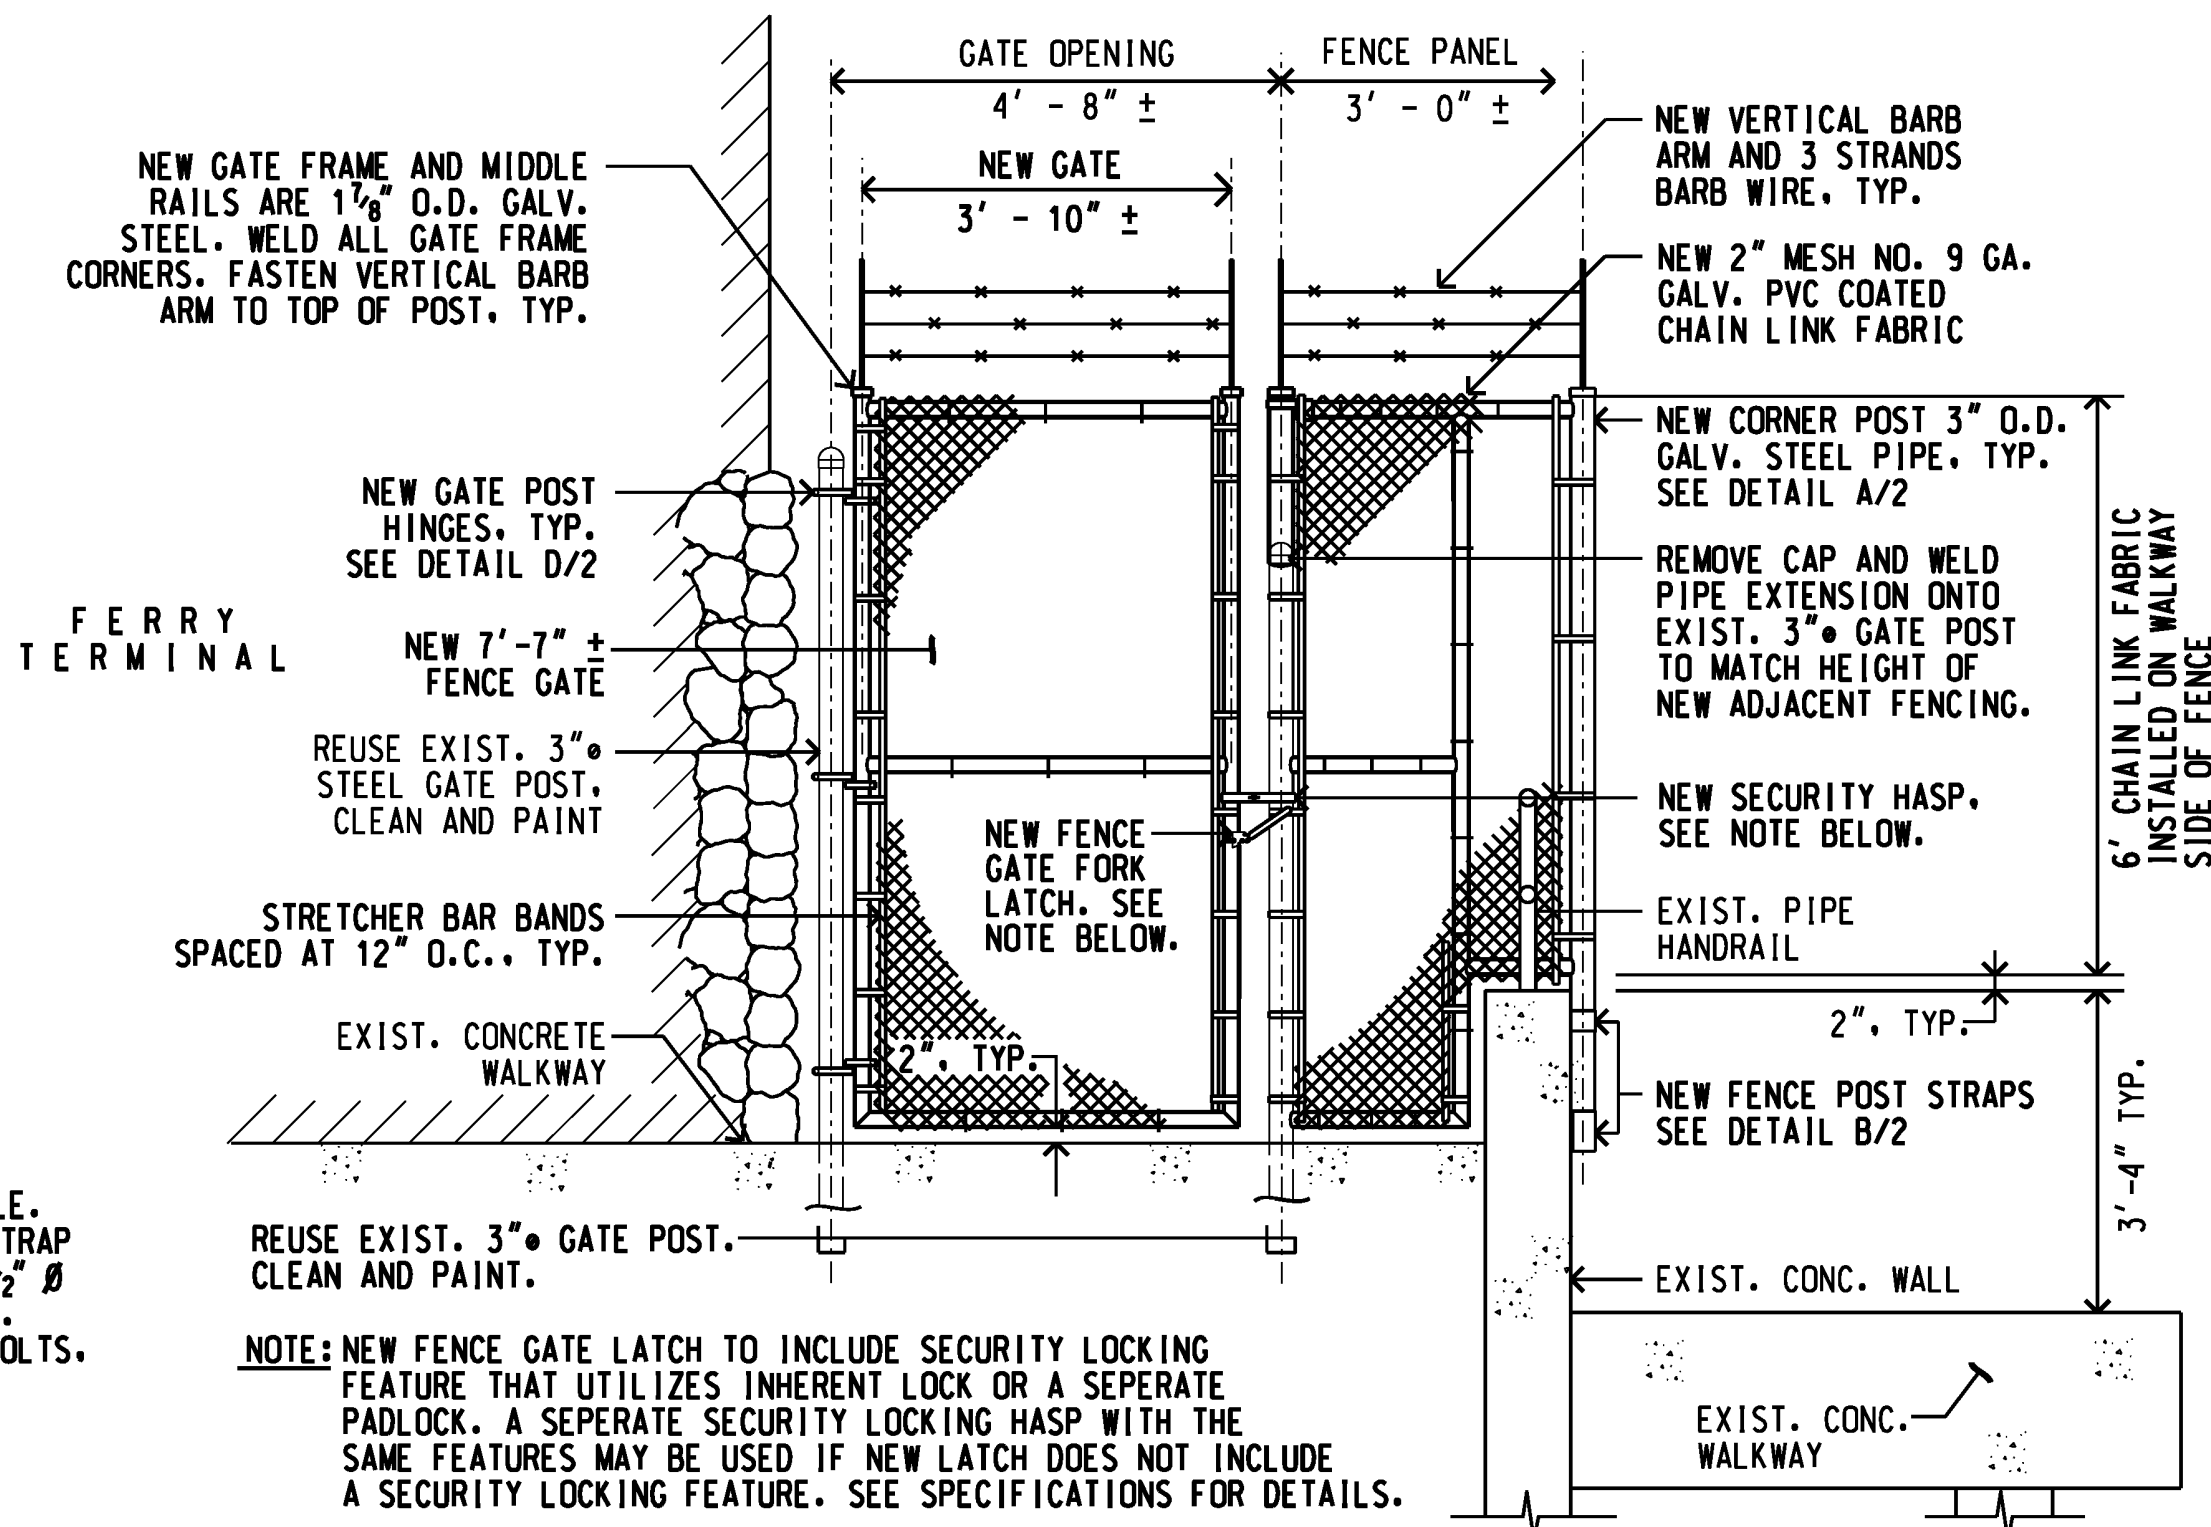

C NEW GATE & FENCE PANEL DETAIL
SCALE: 1/2" = 1' - 0"

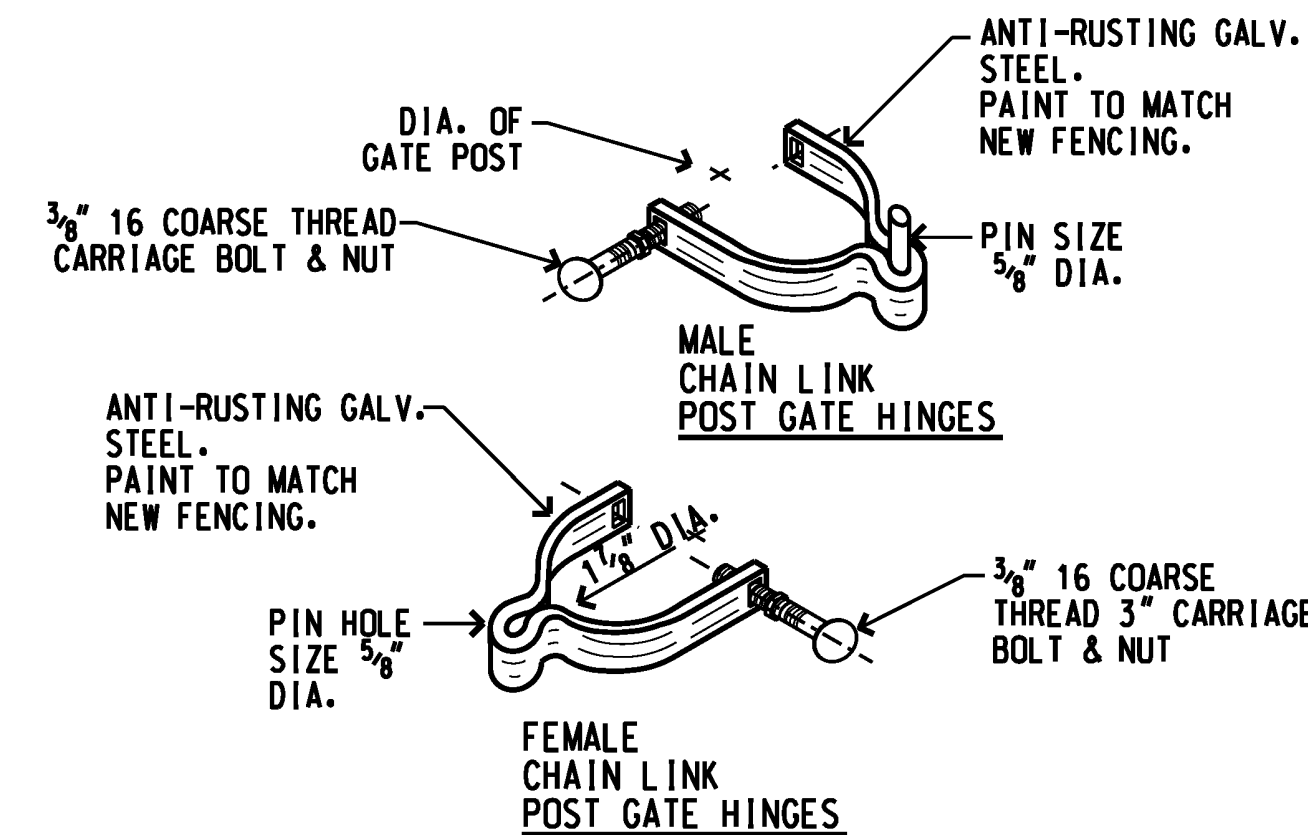

D NEW FENCE POST HINGE DETAILS
NOT TO SCALE

REV	DATE	DESCRIPTION	BY	APPROV
STATE OF HAWAII				
DEPARTMENT OF TRANSPORTATION				
HARBORS DIVISION				
JOB TITLE				
REPAIRS AT KAUNAKAKAI HARBOR				
KAUNAKAKAI HARBOR, MOLOKAI, HAWAII				
SHEET TITLE				
PARTIAL SITE PLAN, NEW FENCE ELEVATION STRAP DETAILS				
SUBMITTED BY:		RECOMMENDED BY:		
<i>David Johnson</i>		<i>David Johnson</i>		
SECTION HEAD		ENGINEERING PROGRAM MANAGER		
DESIGNED BY: JM		APPROVED BY:		SHEET
DRAWN BY: JM		<i>David Johnson</i>		
CHECKED BY: AF		FOR HARBORS ADMINISTRATOR		
DATE: DEC. 2022		JOB NUMBER		
SCALE: AS SHOWN		S 30225		2
				2 OF 3 SHEETS