



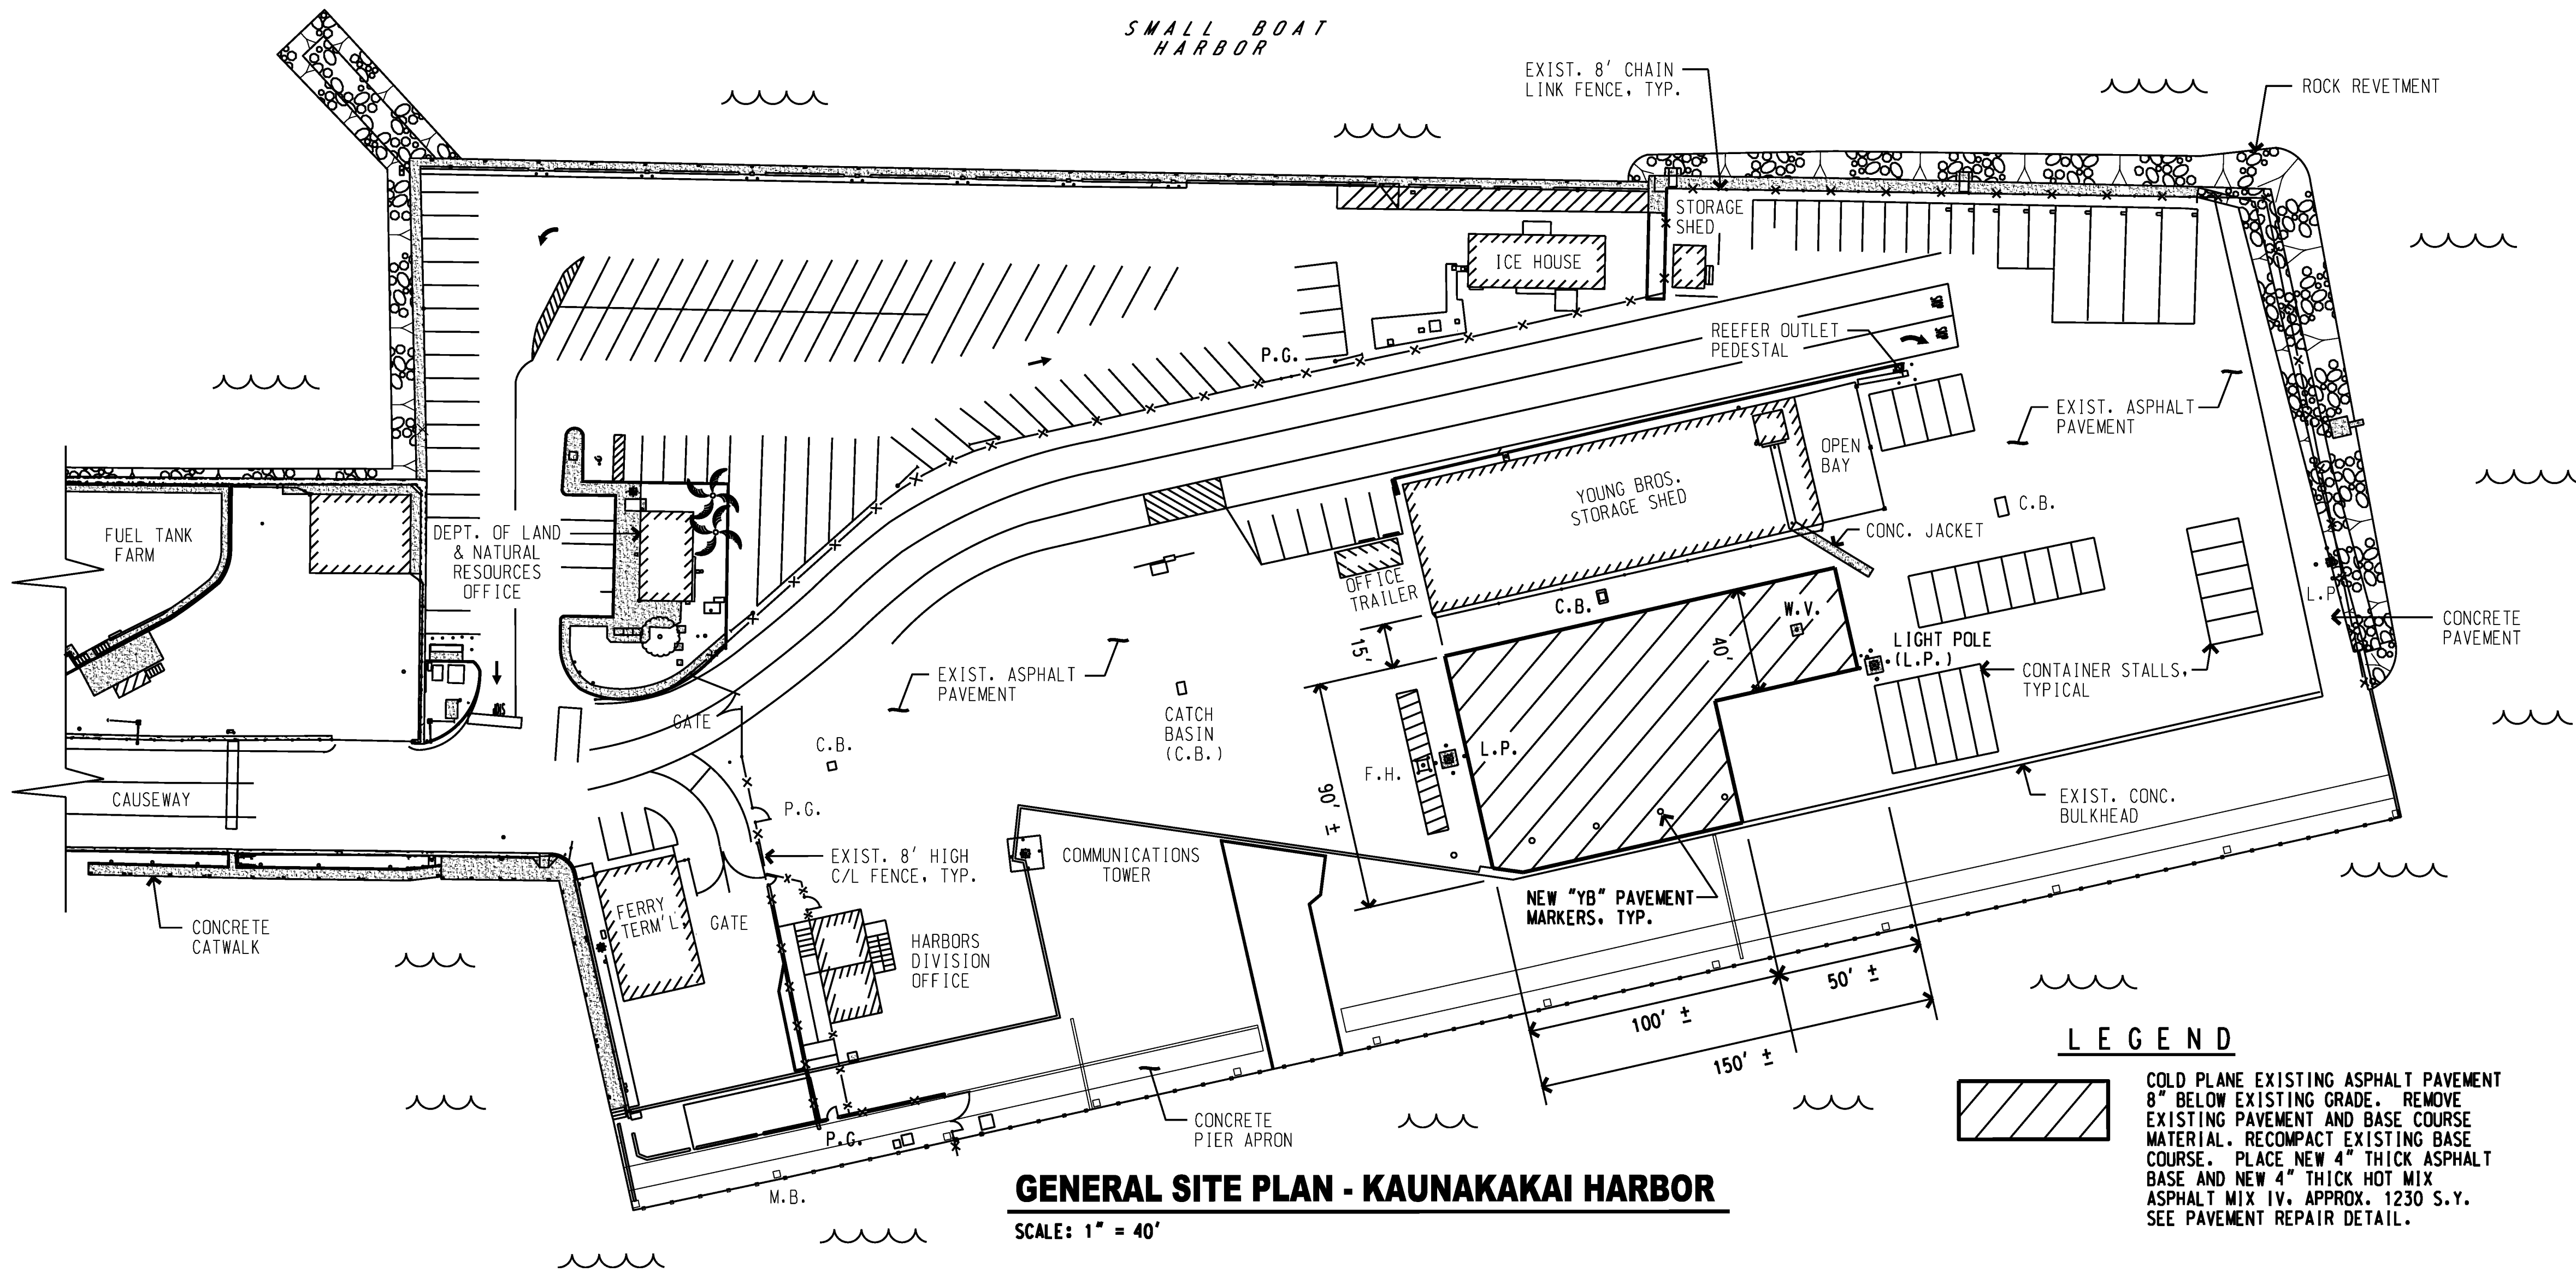


NOTE: CONTRACTOR SHALL VERIFY IN FIELD THE EXACT DIMENSIONS AND QUANTITY OF NEW "YB" LOGO PAVEMENT MARKERS. MARKERS SHALL BE PLACED APPROX. 25' APART TO MATCH LAYOUT OF EXISTING MARKERS. SEE PROJECT SPECIFICATIONS FOR NEW PAINT MATERIAL INFORMATION.

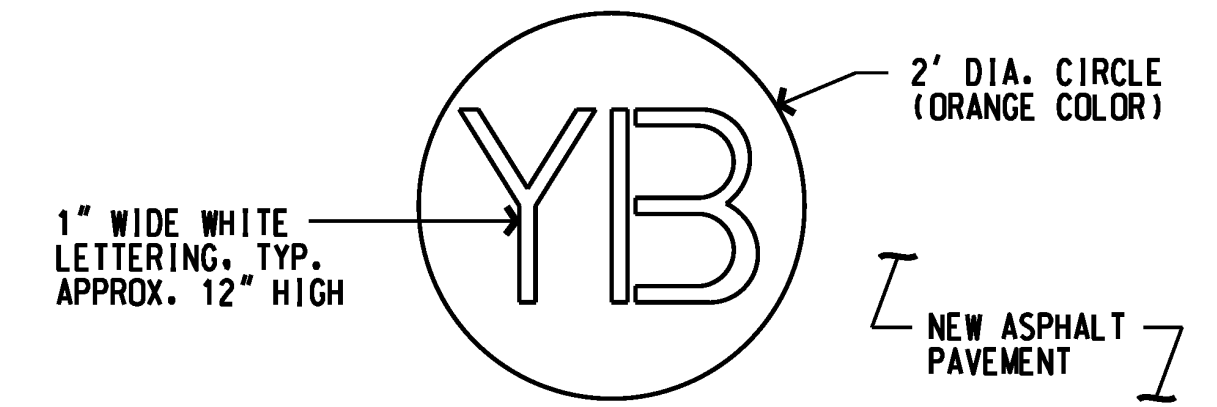


NEW "YB" LOGO PAVEMENT MARKER DETAIL
NOT TO SCALE


NOTE: BOLTS, WASHERS, NUTS AND ANCHOR BOLTS WITH EXPANSION SHIELD SHALL CONFORM TO ASTM A 307. SEE SPECIFICATIONS FOR MORE INFORMATION.

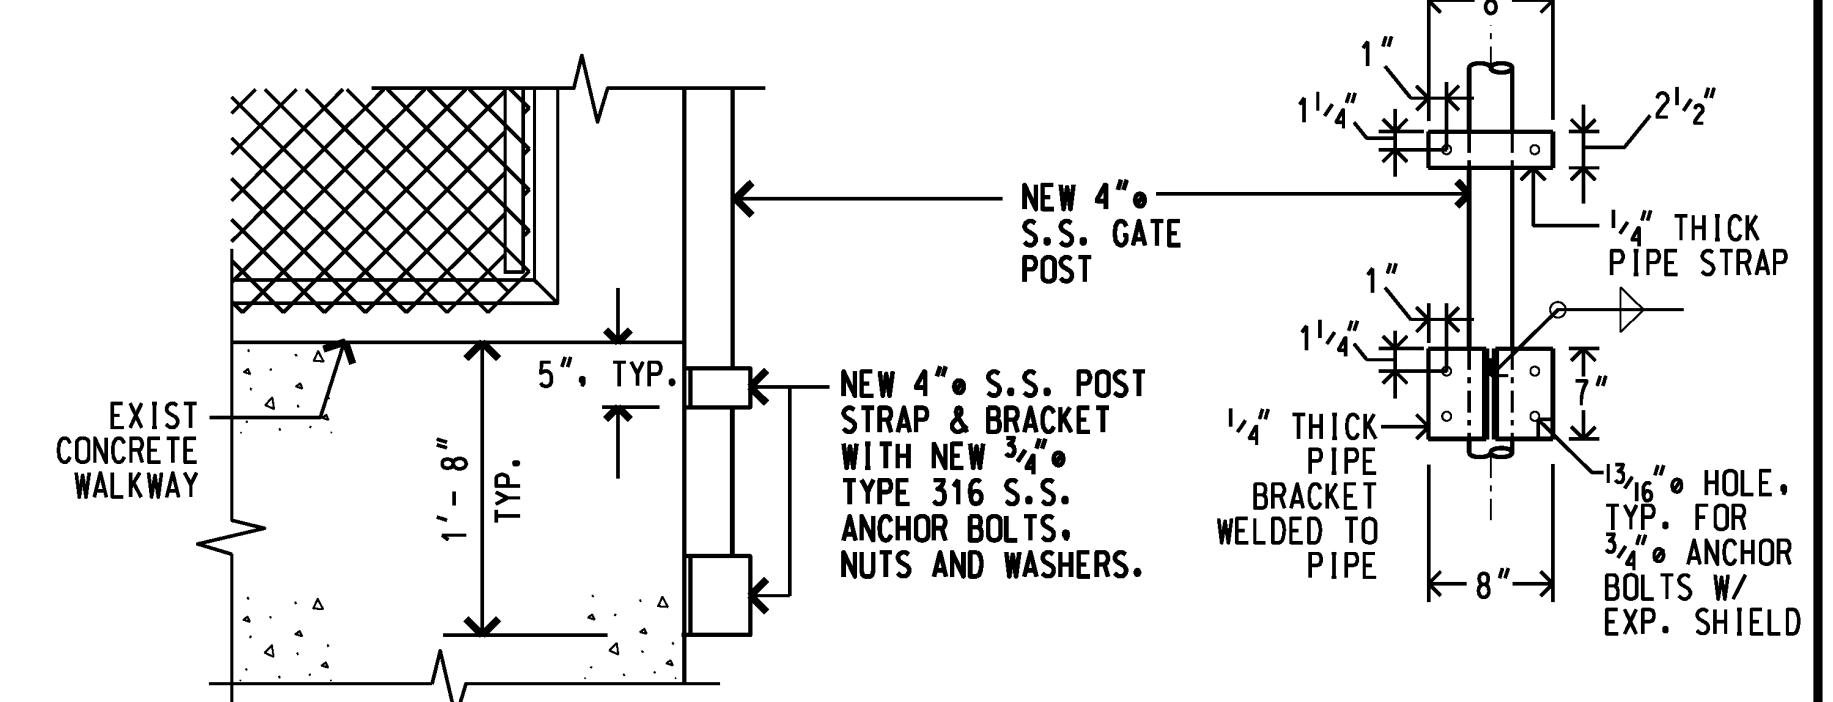


C 3 NEW GATE POST AT WALKWAY
NOT TO SCALE

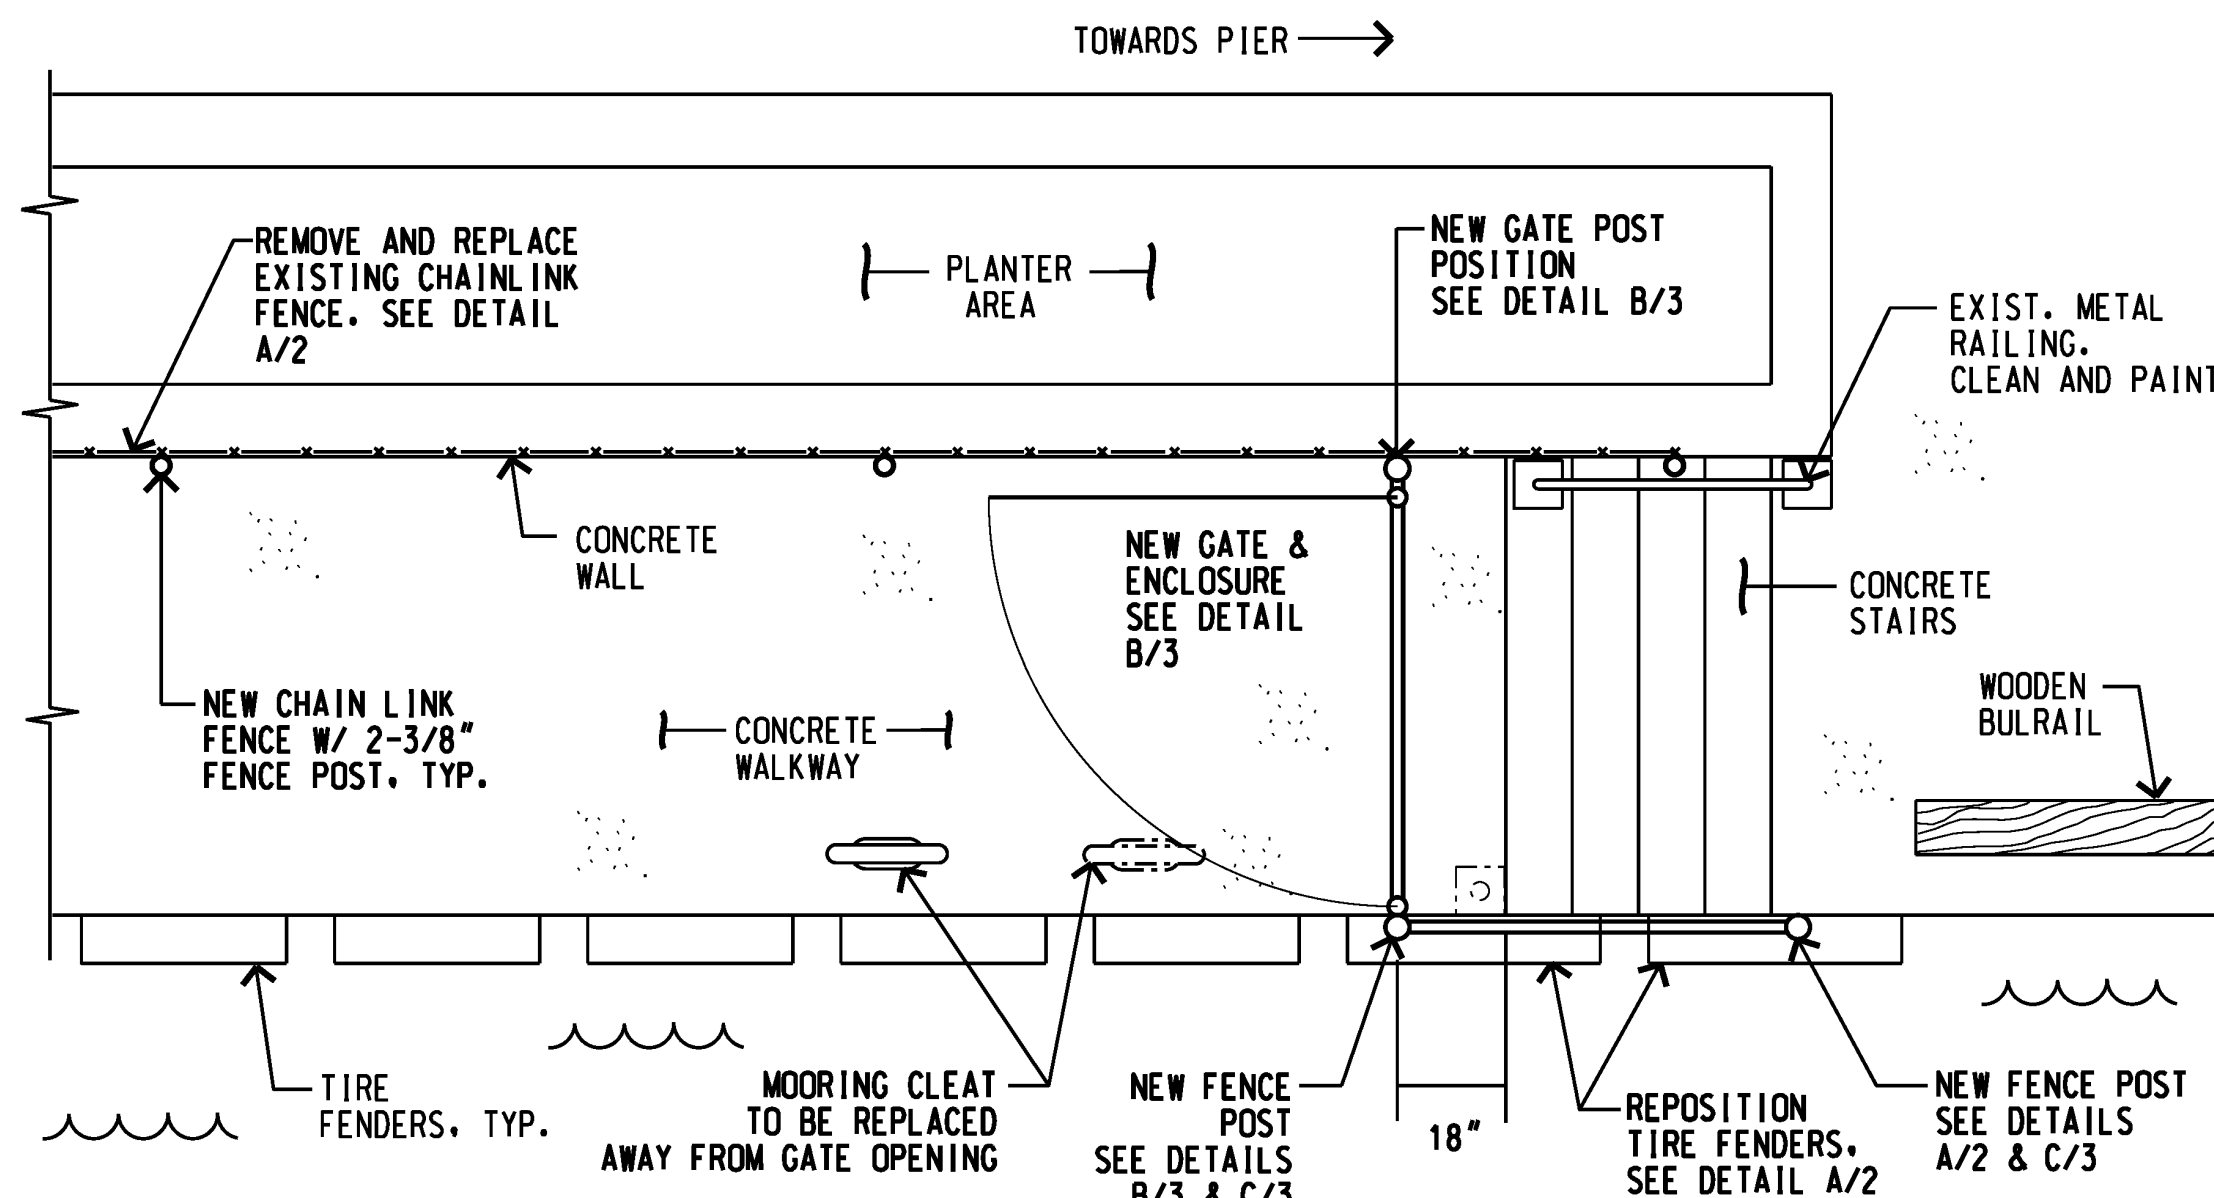

A 3 NEW GATE & ENCLOSURE PLAN
SCALE: 3/8" = 1' - 0"

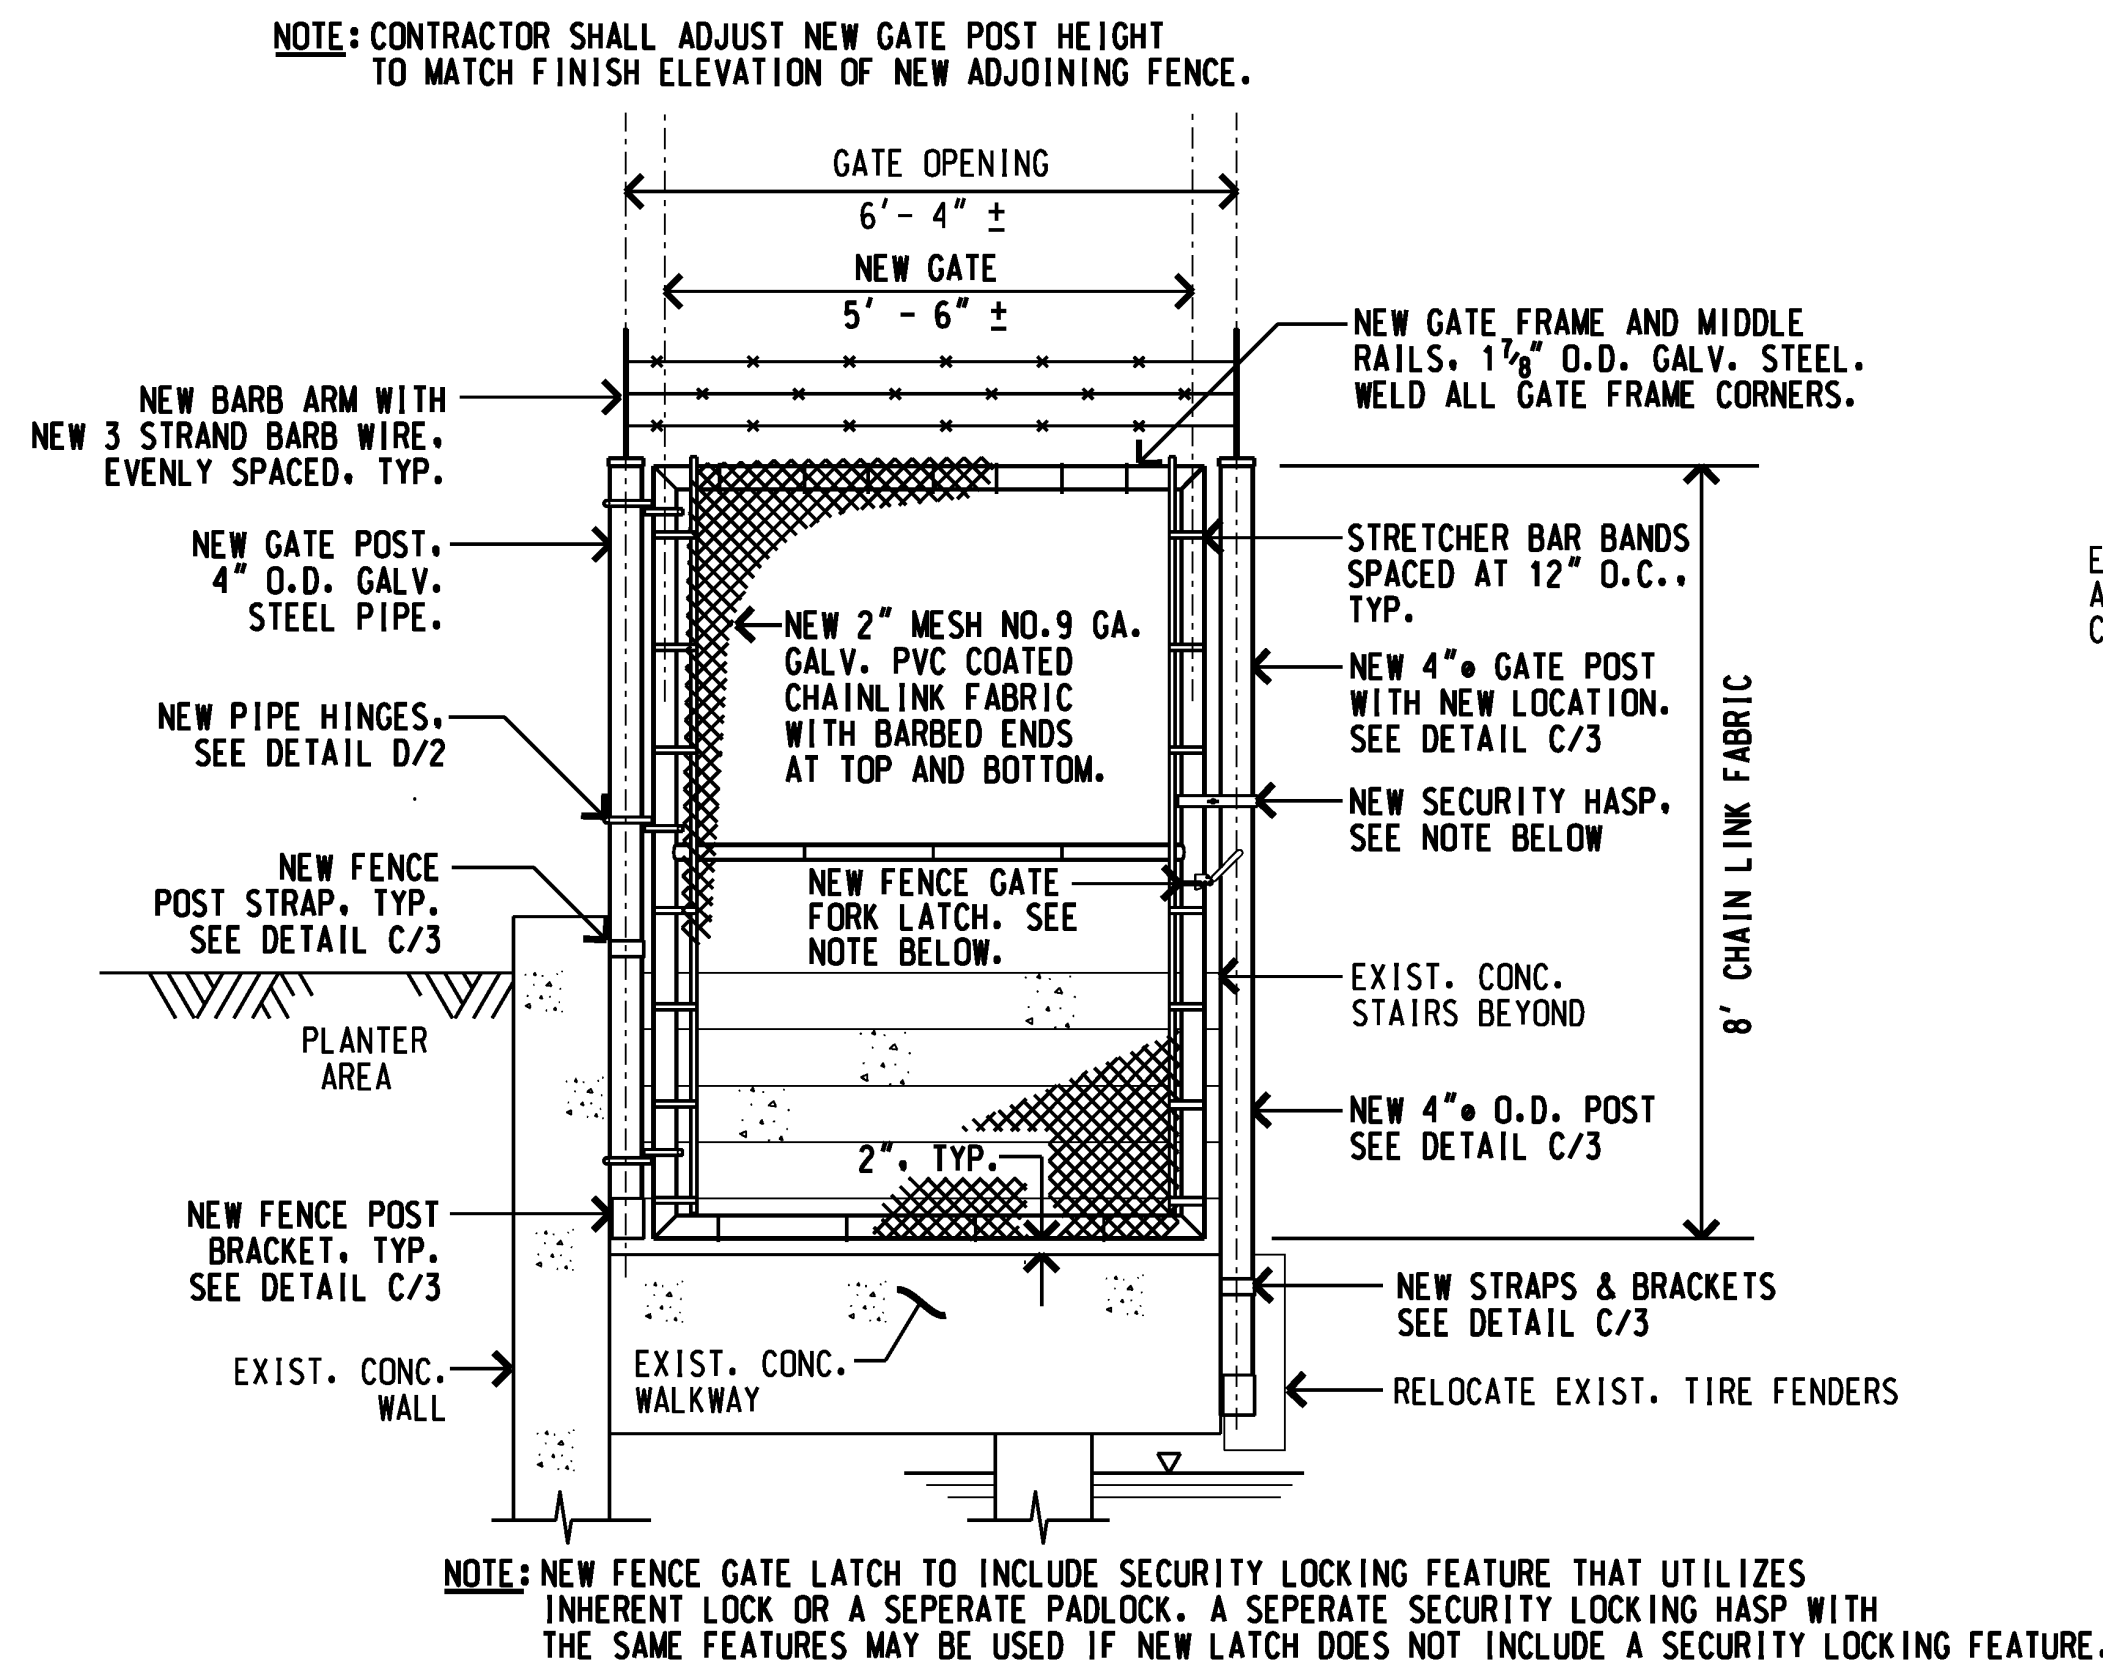

B 3 NEW GATE AT CONC. WALKWAY
SCALE: 1/2" = 1' - 0"

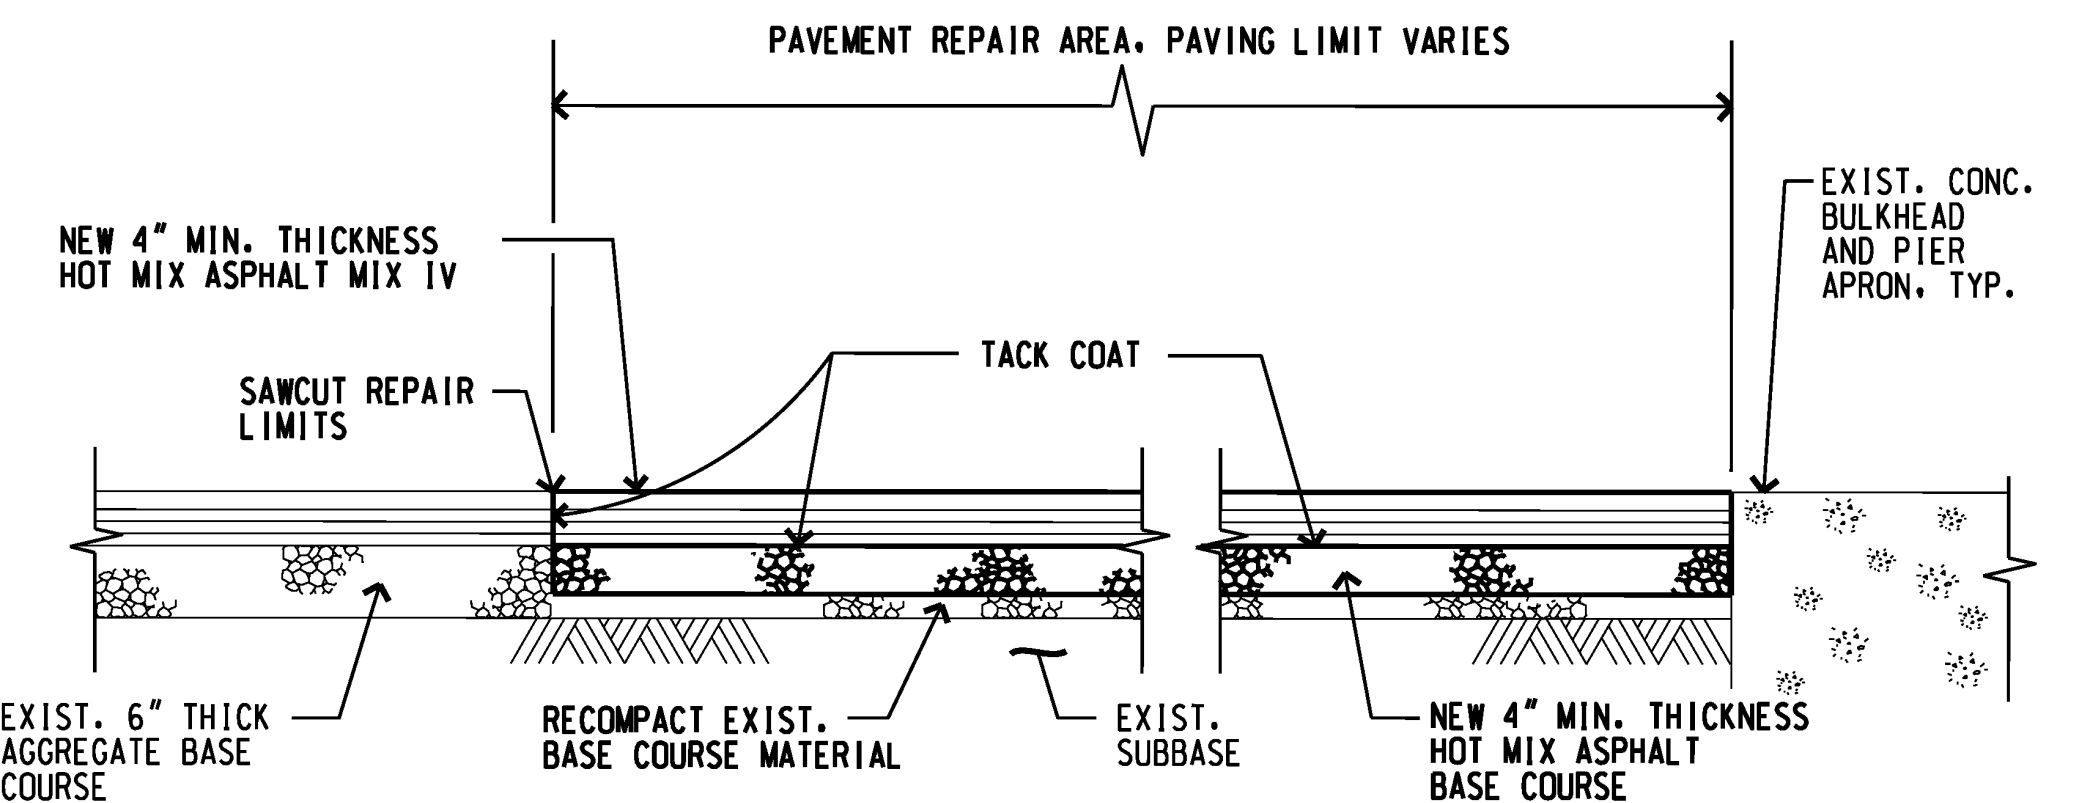

PAVEMENT REPAIR DETAIL
SCALE: 3/4" = 1' - 0"

REV	DATE	DESCRIPTION		BY	APPROVED
STATE OF HAWAII					
DEPARTMENT OF TRANSPORTATION					
HARBORS DIVISION					
JOB TITLE					
REPAIRS AT KAUNAKAKAI HARBOR					
KAUNAKAKAI HARBOR, MOLOKAI, HAWAII					
SHEET TITLE					
SITE PLAN, PAVEMENT REPAIR & NEW GATE DETAILS					
SUBMITTED BY:		RECOMMENDED BY:			
<i>David Whelan</i>		<i>David Whelan</i>			
SECTION HEAD		ENGINEERING PROGRAM MANAGER			
DESIGNED BY: JM		APPROVED BY:		SHEET 3 3 OF 3 SHTS.	
DRAWN BY: JM		FOR HARBORS ADMINISTRATOR			
CHECKED BY: AF		JOB NUMBER			
DATE: DEC. 2022		S 30225			
SCALE: AS SHOWN					