INDEX TO DRAWINGS	
SHEET NO.	DESCRIPTION
1	TITLE SHEET
2	STANDARD PLANS SUMMARY
3-4	GENERAL CONSTRUCTION NOTES
5	LEGEND AND ABBREVIATIONS
6 - 7	WATER POLLUTION AND EROSION CONTROL NOTES
8	TYPICAL SECTIONS
9 - 10	DEMOLITION AND EROSION CONTROL PLANS
11- 12	GRADING AND DRAINAGE PLANS
13	DRAINAGE PROFILES
14	TRAFFIC CONTROL PLAN
15	DETAILS

STATE OF HAWAII

DEPARTMENT OF TRANSPORTATION

HIGHWAYS DIVISION HONOLULU, HAWAII

PLANS FOR


KAMEHAMEHA V HIGHWAY DRAINAGE IMPROVEMENTS

VICINITY OF MOHALA STREET TO VICINITY OF OKI PLACE

PROJECT NO. 450A-01-11

DISTRICT OF MOLOKAI

ISLAND OF MOLOKAI

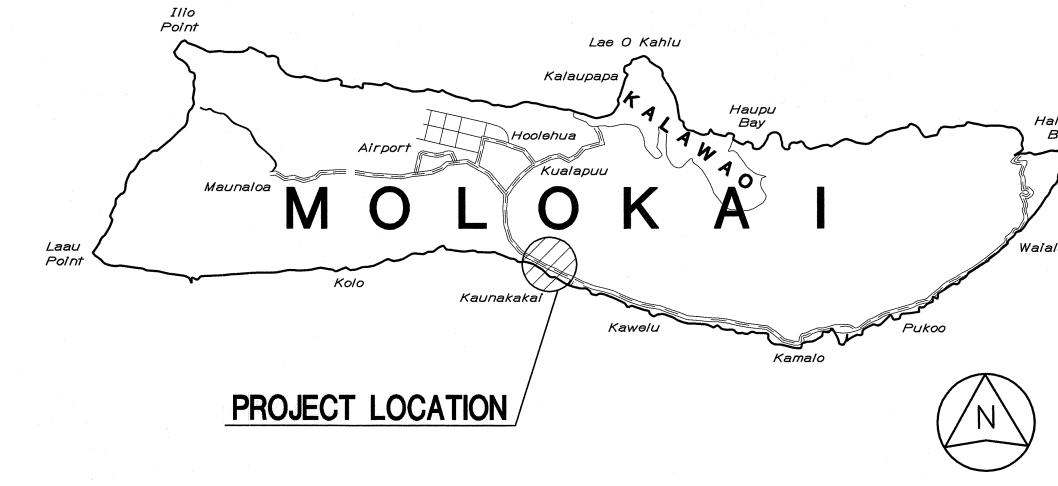

FED. ROAD DIST. NO.

PROJ. NO.


450A-01-11

STATE OF HAWAII

TOTAL SHEETS

FEDERAL AID INTERSTATE PROJECTS PREVIOUSLY CONSTRUCTED OR UNDER CONSTRUCTION

MILE POST 0.08 TO MILE POST 0.26

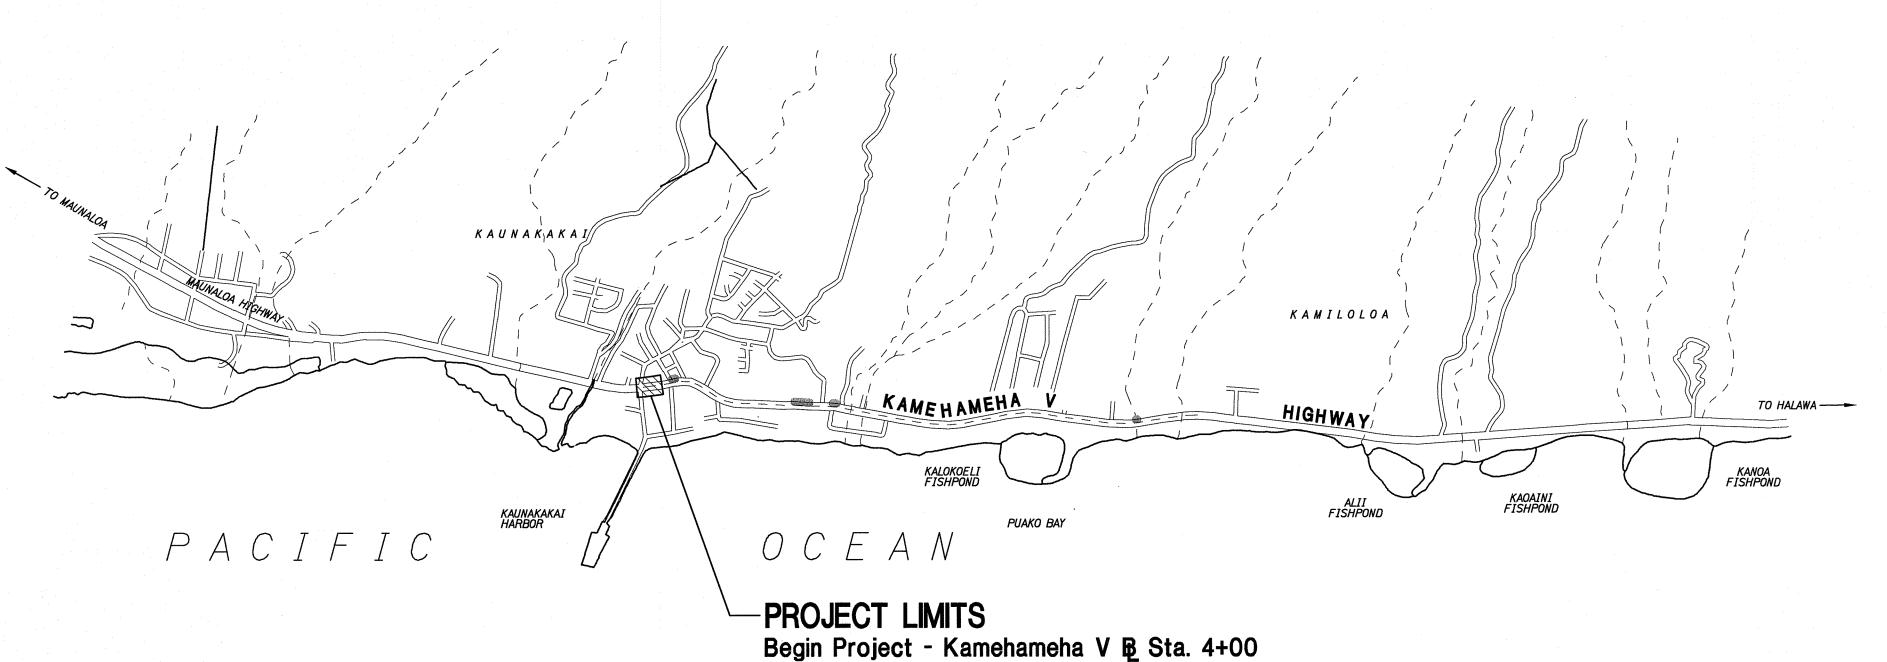

TS\2006_173.005 KAMEHAMEHA

NATIONAL, INC.

SCALE IN THOUSAND FEET

LAYOUT PLAN

GROSS LENGTH OF PROJECT......0.18 MILES NET LENGTH OF PROJECT.....0.18 MILES

End Project - Kamehameha V B Sta. 13+50



