




INDEX TO DRAWINGS	
SHEET NO.	DESCRIPTION
1	TITLE SHEET
2	STANDARD PLANS SUMMARY
3	GENERAL NOTES & LEGEND
4-5	WATER POLLUTION AND EROSION CONTROL NOTES
6-7	DRAINAGE PLAN & PROFILE
8-11	DRAINAGE DETAILS
12	GUARDRAIL DETAILS

STATE OF HAWAII
DEPARTMENT OF TRANSPORTATION
HIGHWAYS DIVISION
HONOLULU, HAWAII

PLANS FOR
MAUNALOA HIGHWAY
DRAINAGE IMPROVEMENTS
VICINITY OF HOOLEHUA
PROJECT NO. 460A-01-02

DISTRICT OF MOLOKAI
ISLAND OF MOLOKAI

FED. ROAD DIST. NO.	STATE	PROJ. NO.	FISCAL YEAR	SHEET NO.	TOTAL SHEETS
HAWAII	HAW.	460A-01-02	2003	1	12

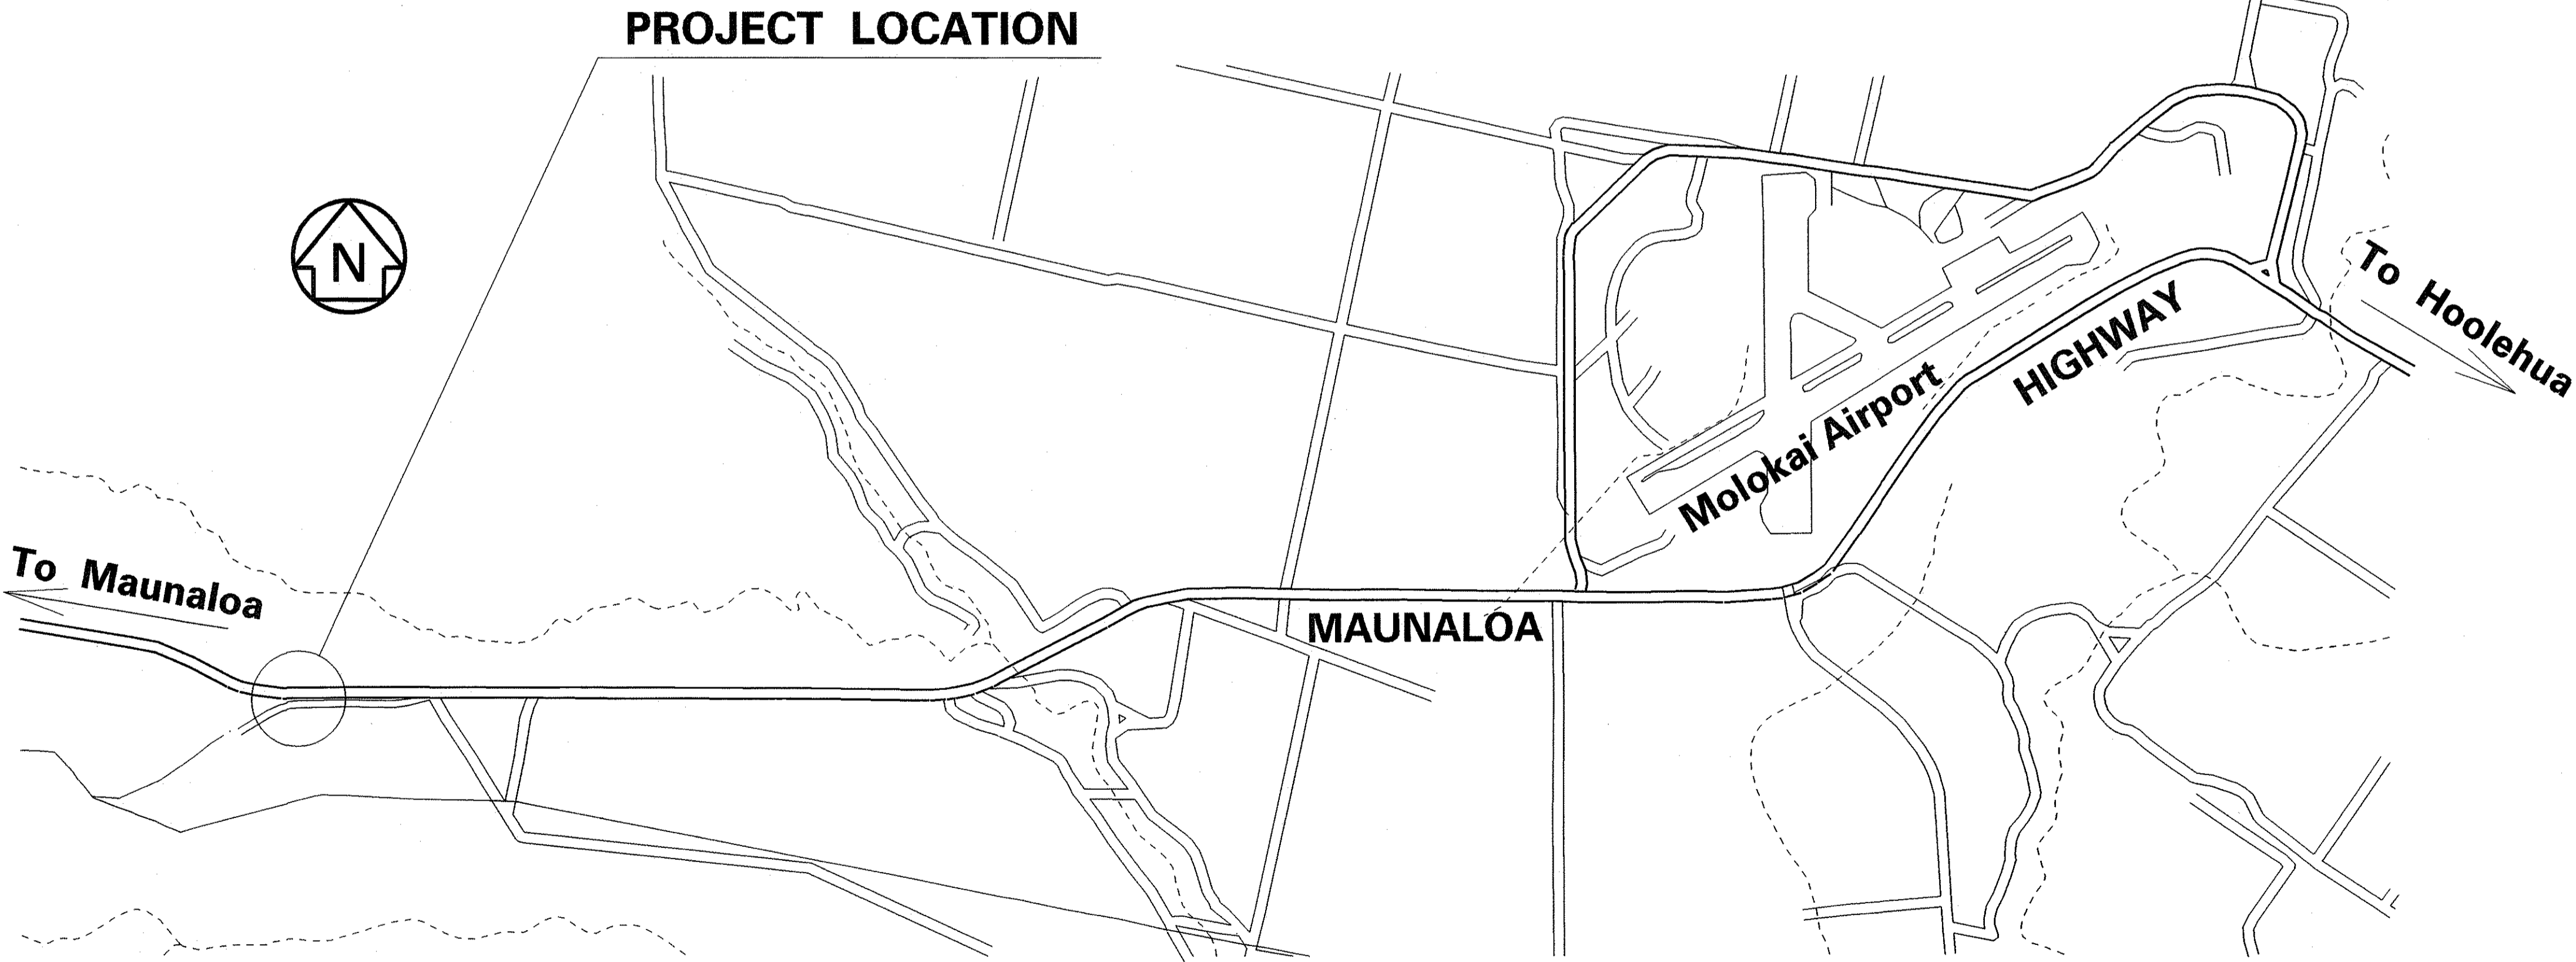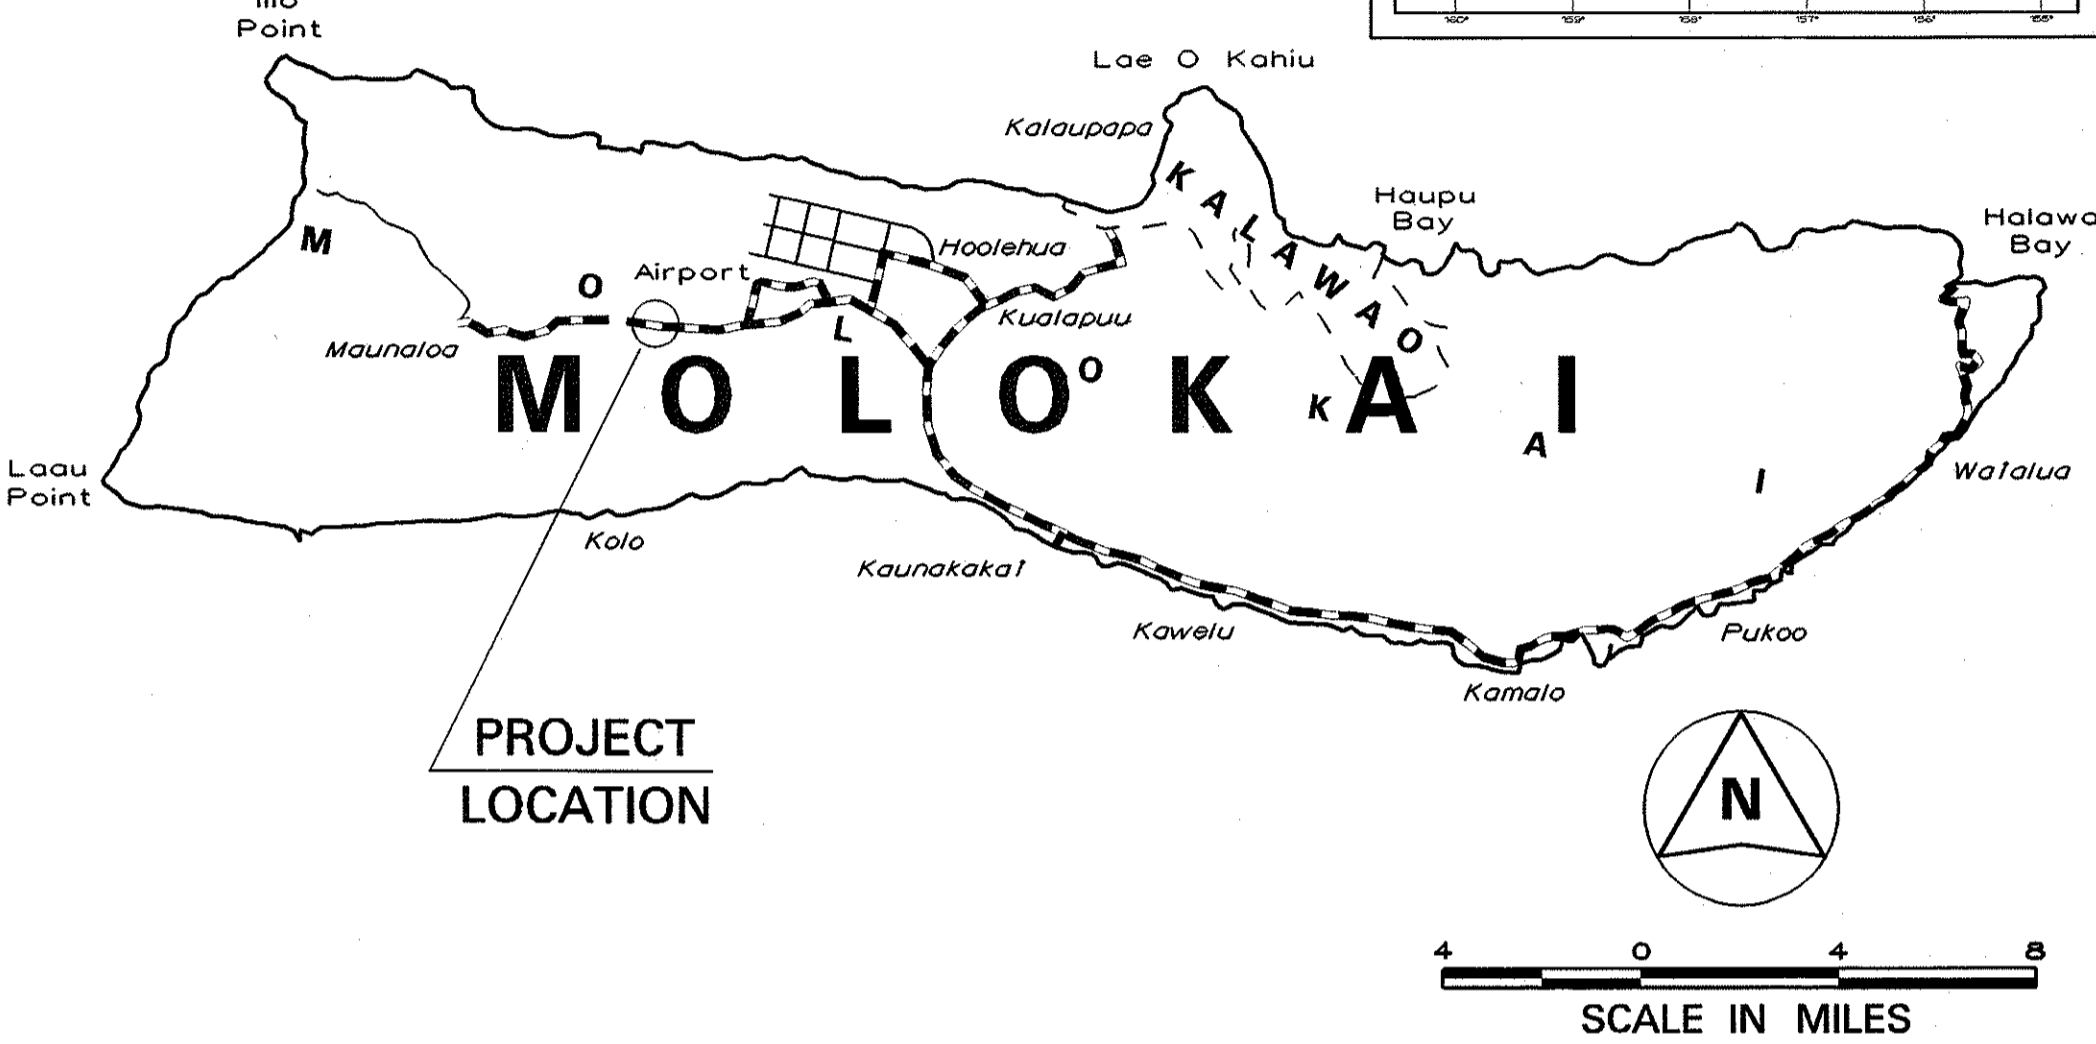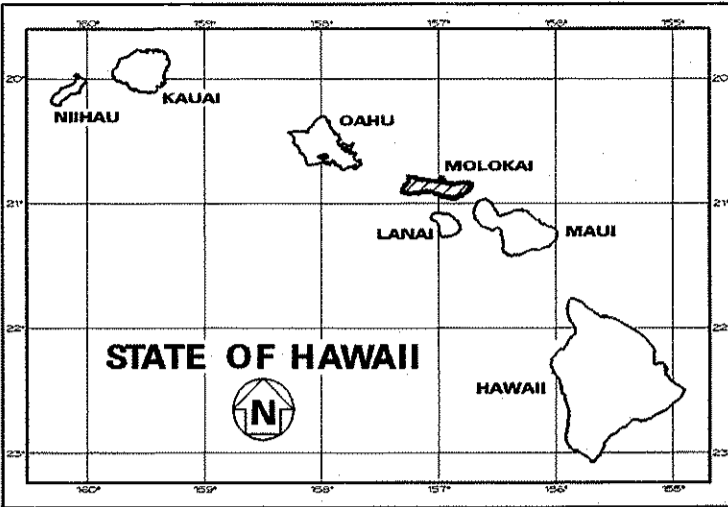


----- FEDERAL AID PROJECTS PREVIOUSLY CONSTRUCTED OR UNDER CONSTRUCTION

MILE POST 10.4 TO MILE POST 10.5

HWY-DH
DESIGNED BY
CURTIS MATSUDA
P. S. & E. BY
692-7563
PHONE
Aug. 2002
DATE

LAYOUT PLAN

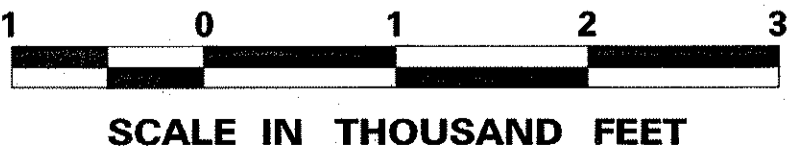

DEPARTMENT OF TRANSPORTATION STATE OF HAWAII	
APPROVED:	
<i>Don M. Jensen</i> for DIR. OF TRANSPORTATION	8-22-02 DATE