

INDEX TO DRAWINGS	
SHEET NO.	DESCRIPTION
1	TITLE SHEET
2	STANDARD PLANS SUMMARY
3	GENERAL NOTES AND LEGEND
4 - 5	WATER POLLUTION & EROSION CONTROL NOTES
6 - 7	TYPICAL SECTIONS AND DETAILS
8 - 11	GUARDRAIL DETAILS
12 - 17	ROADWAY PLANS
18	PAVEMENT MARKING LEGEND, DETAILS AND NOTES
19 - 21	RUMBLE STRIP DETAILS, SIGN DETAILS & NOTES
22	WORK ZONE SIGNING PLAN, NOTES & DETAILS
23 - 28	SIGNING AND PAVEMENT MARKING PLANS

STATE OF HAWAII

DEPARTMENT OF TRANSPORTATION

HIGHWAYS DIVISION

HONOLULU, HAWAII

PLANS FOR

MAUNALOA HIGHWAY RESURFACING



VICINITY OF KEONELELE AVENUE TO MAHANA

PROJECT NO. 460A-01-11M

DISTRICT OF MOLOKAI



ISLAND OF MOLOKAI

FED. ROAD DIST. NO.	STATE	PROJ. NO.	FISCAL YEAR	SHEET NO.	TOTAL SHEETS
HAWAII	HAW.	460A-01-11M	2011	1	28

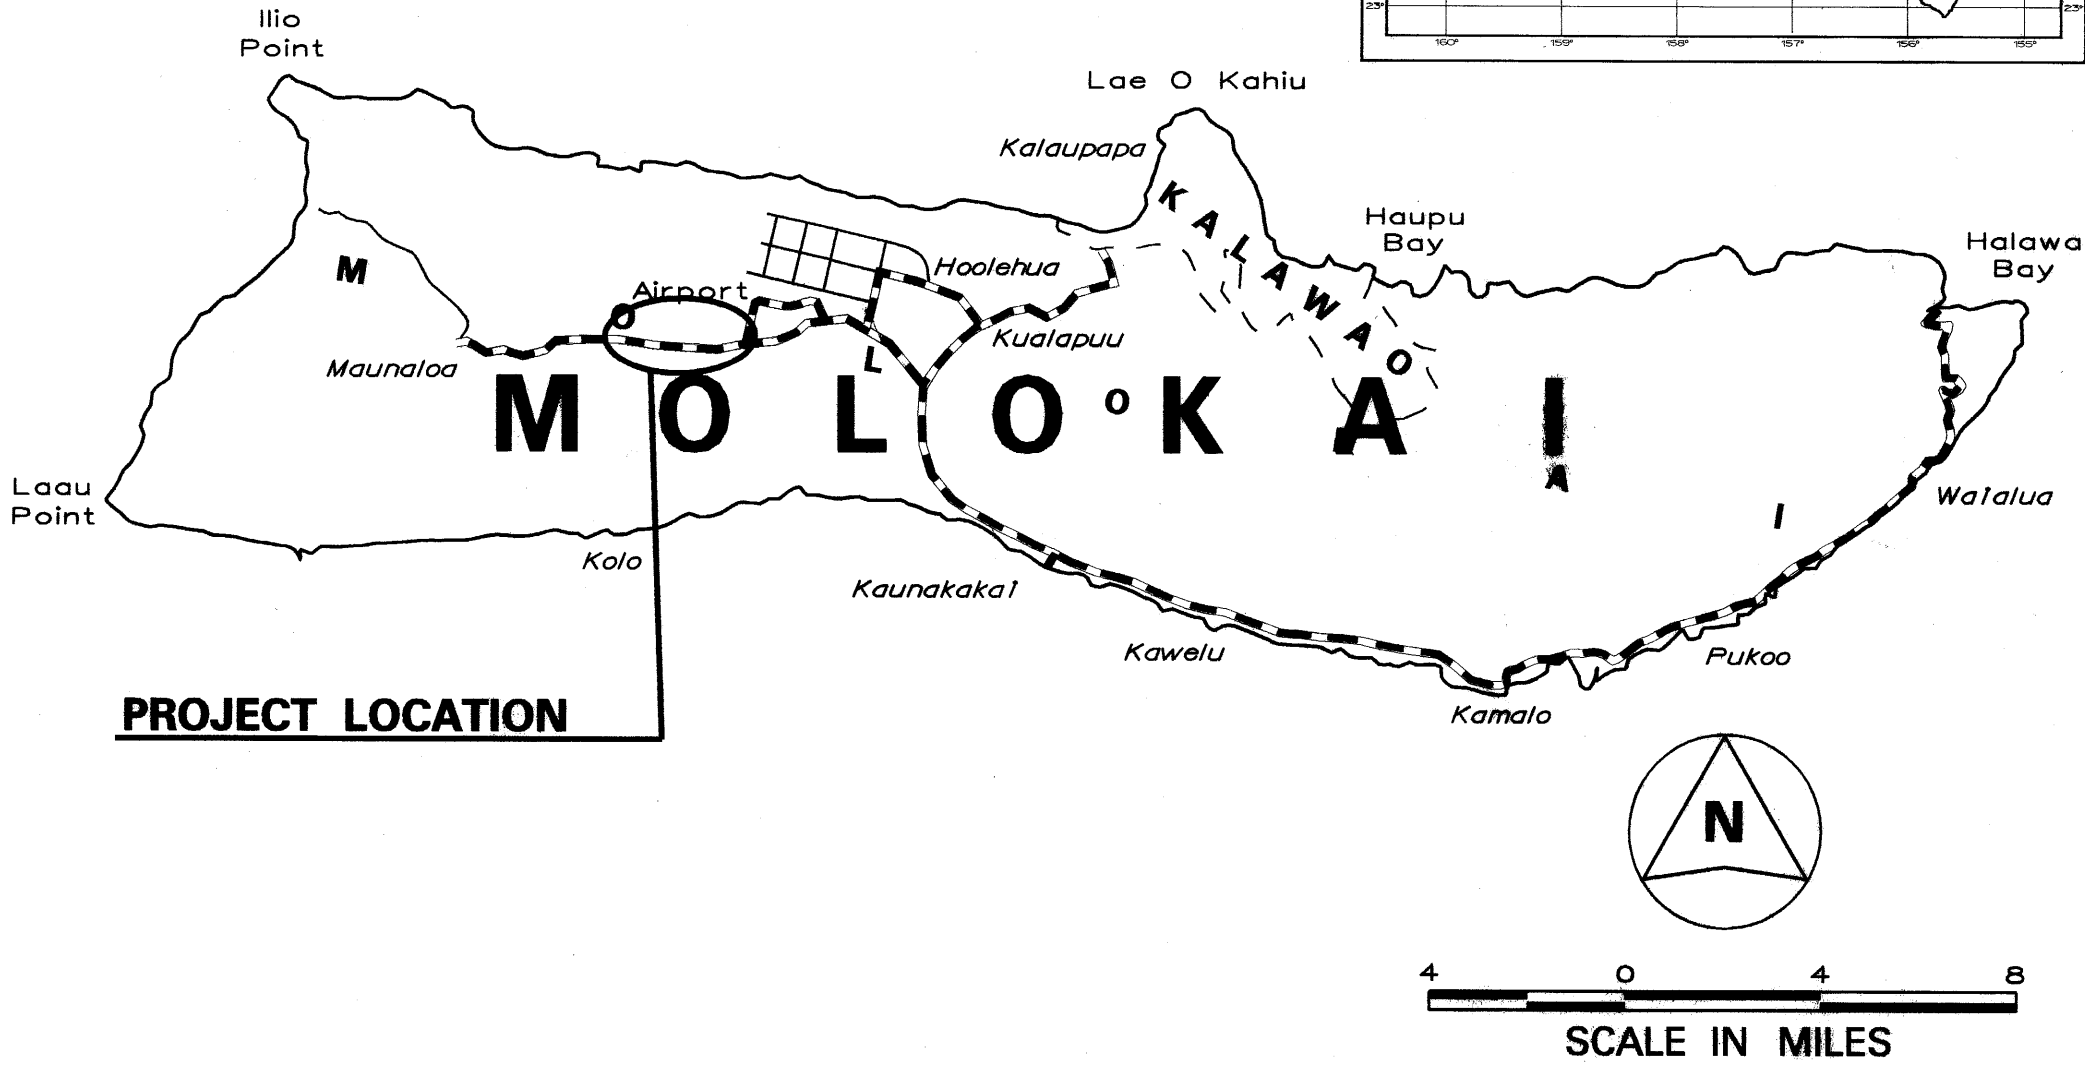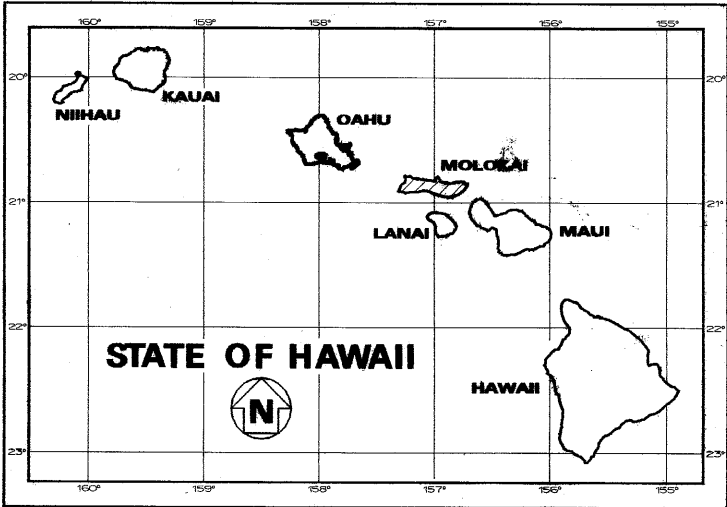

----- FEDERAL AID PROJECTS PREVIOUSLY CONSTRUCTED OR UNDER CONSTRUCTION

MILE POST 9.25 TO MILE POST 11.0

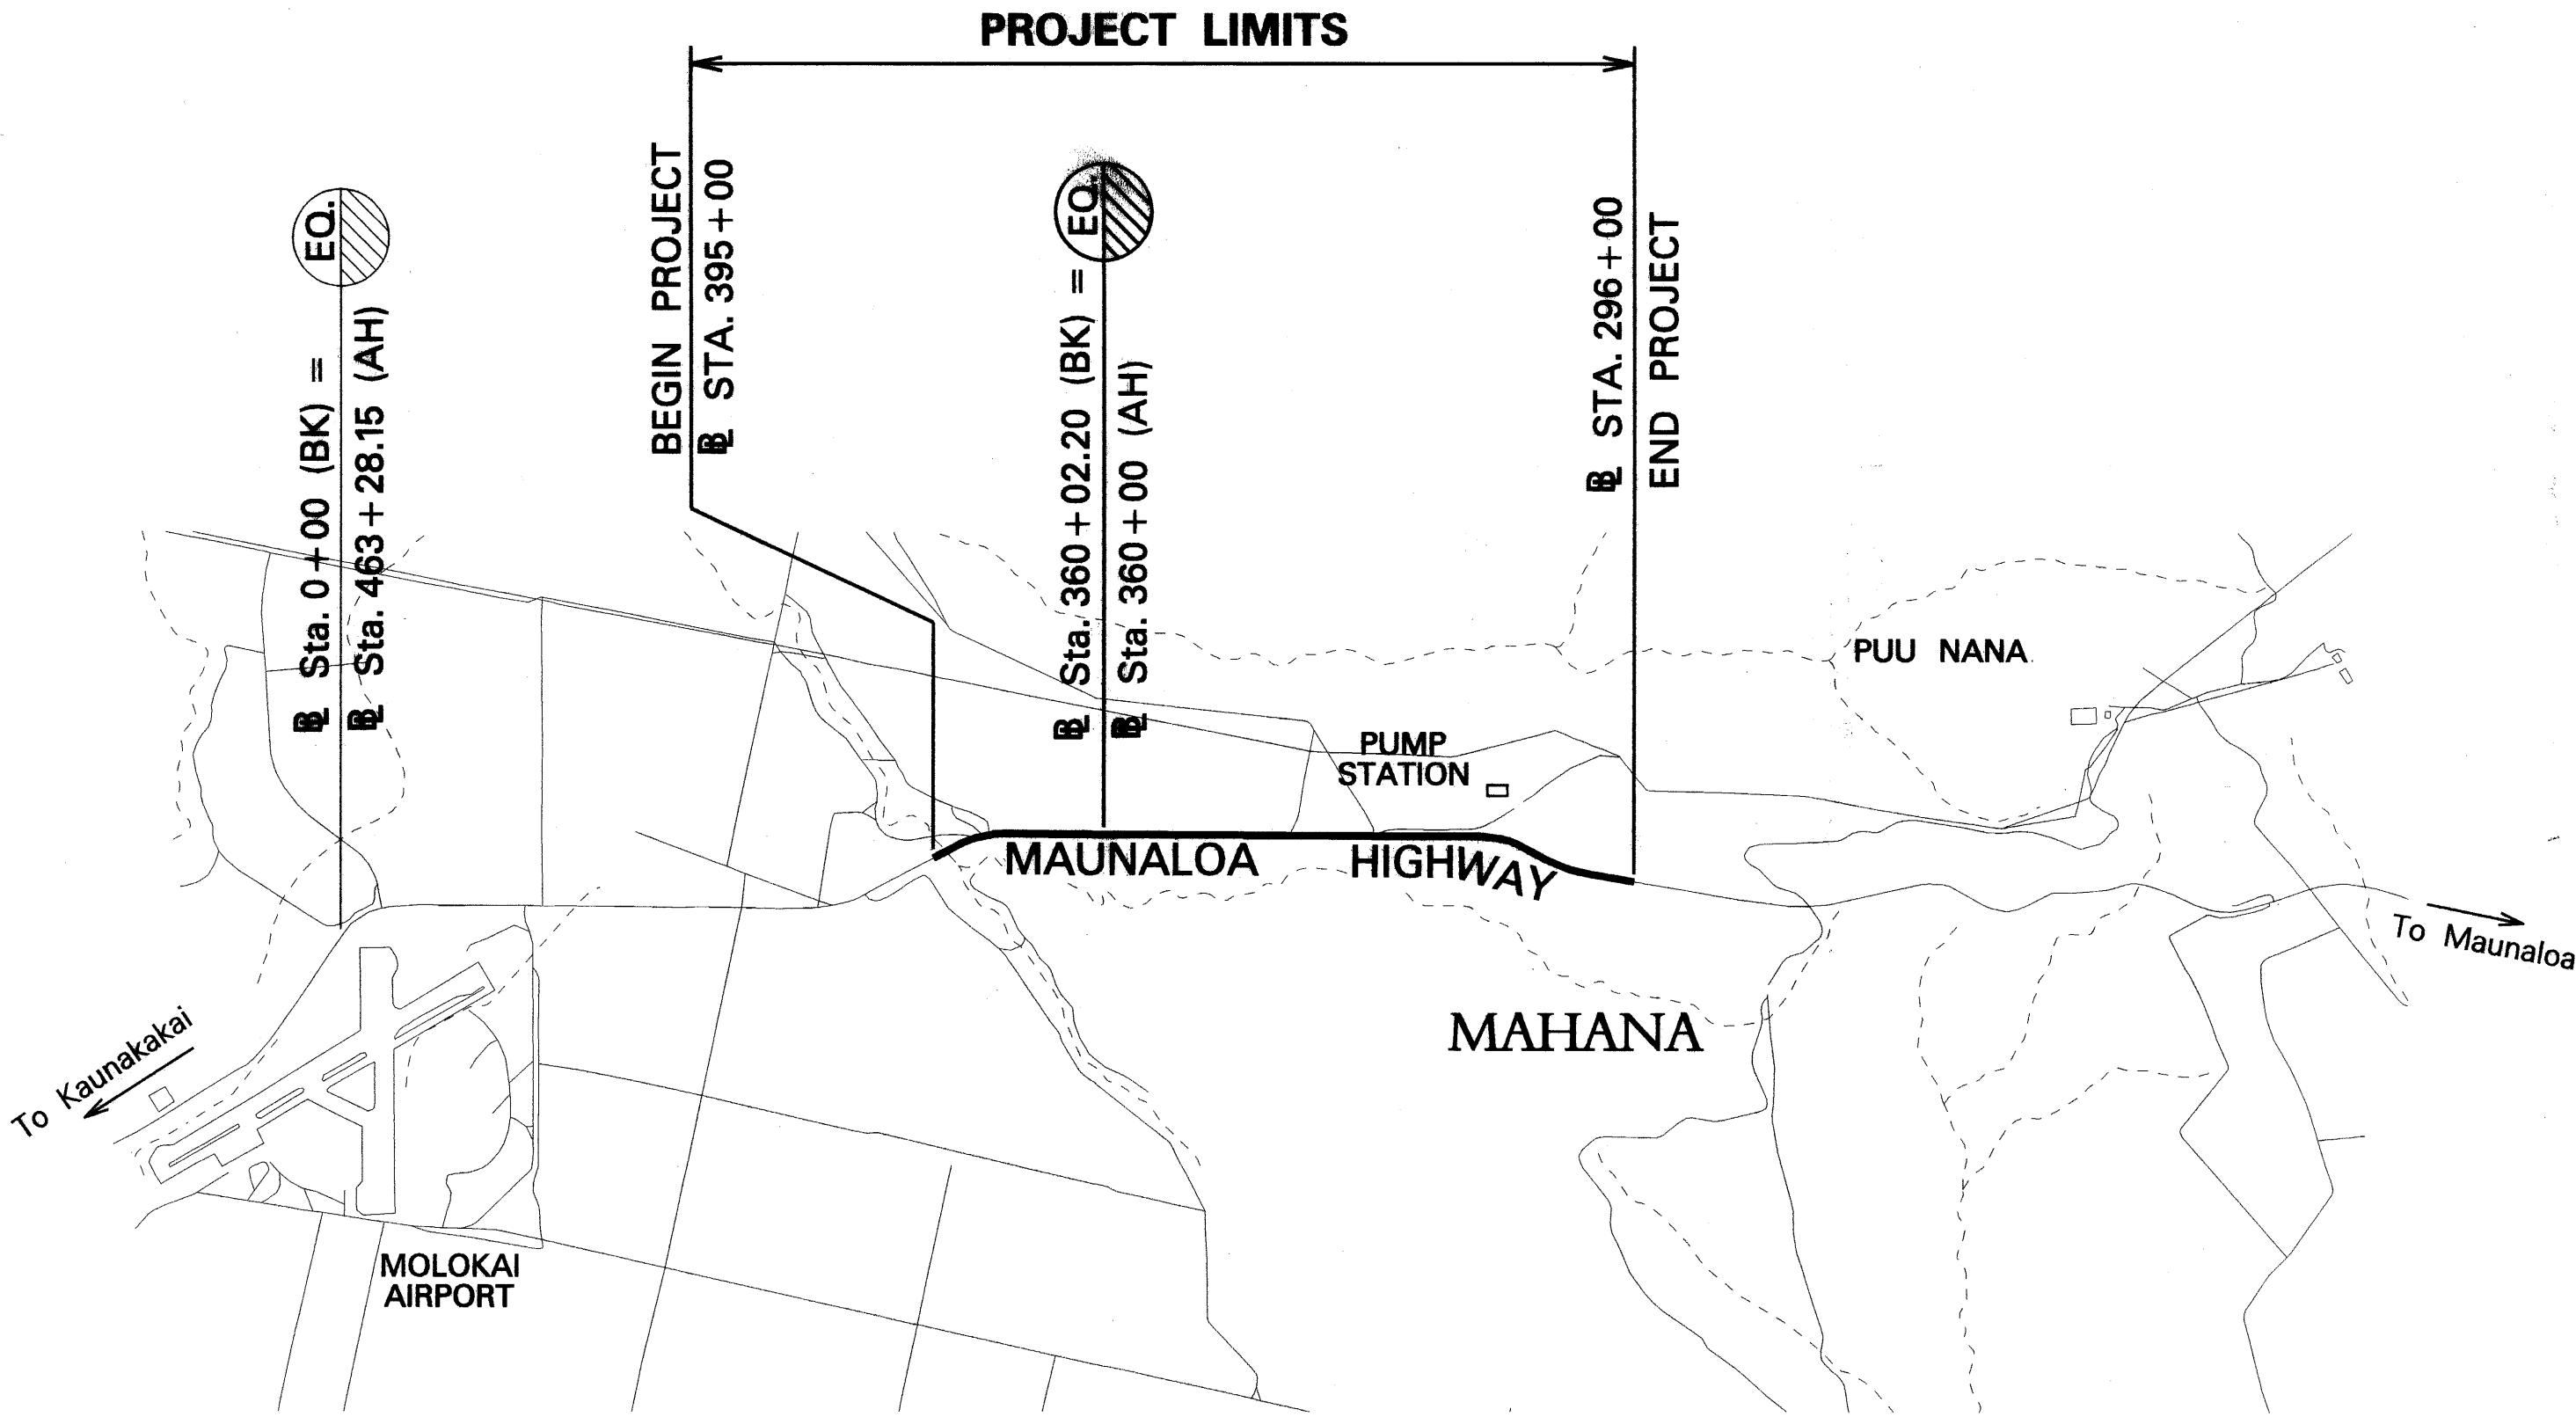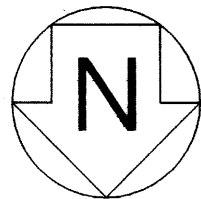

LAYOUT PLAN

GROSS LENGTH OF PROJECT.....1.75 MILES

NET LENGTH OF PROJECT.....1.75 MILES

DEPARTMENT OF TRANSPORTATION STATE OF HAWAII	
APPROVED:	
	10/26/10
DIR. OF TRANSPORTATION	DATE

DESIGNED BY

HWY-M

MANAGED BY

HWY-ME

873-3535

PHONE

SEPT., 2010

DATE