




FED. ROAD DIST. NO.	STATE	FED. AID PROJ. NO.	FISCAL YEAR	SHEET NO.	TOTAL SHEETS
HAWAII	HAWAII	5-0470(1) 5-0470(2)	1970	37	80

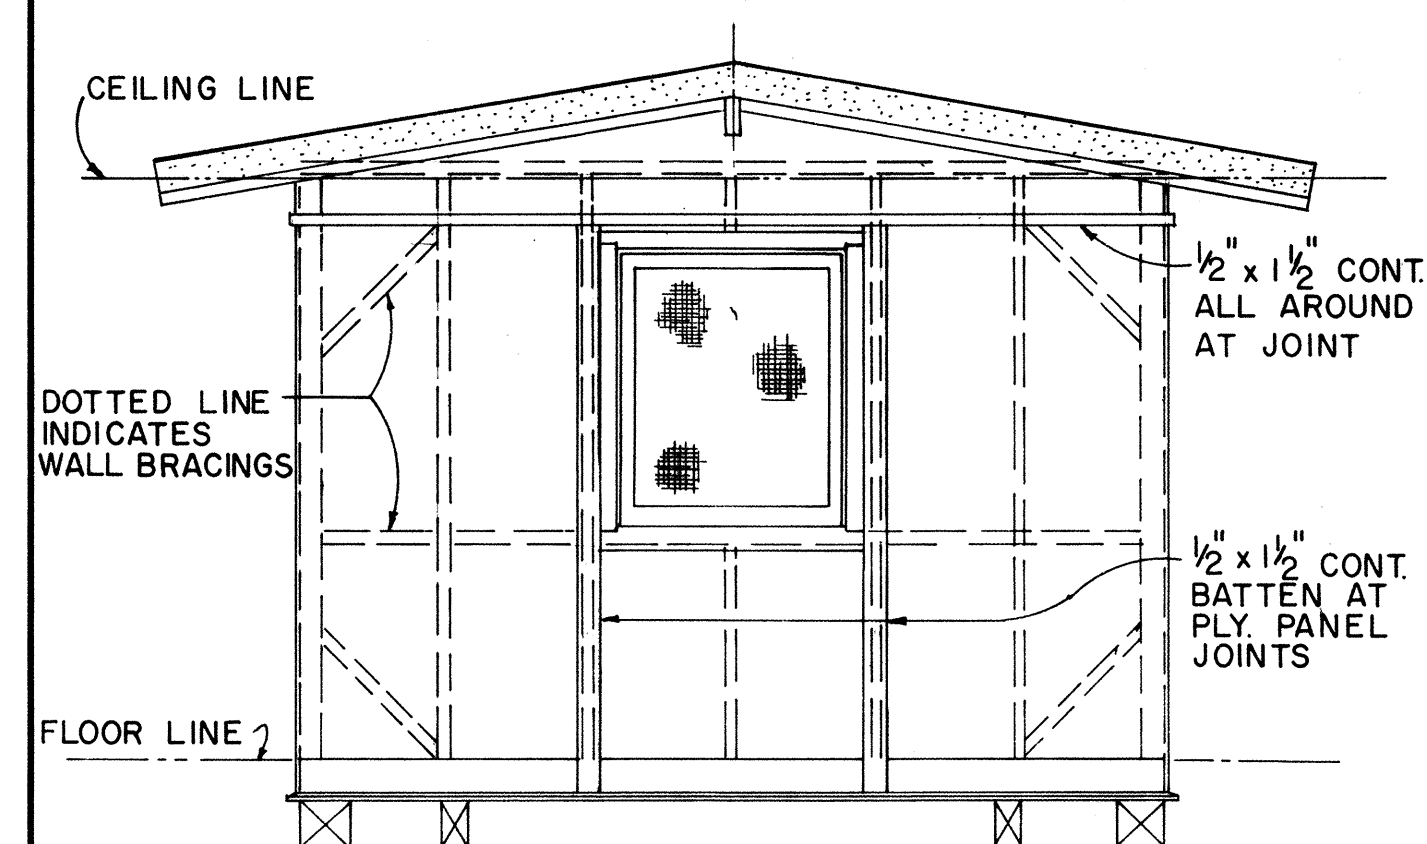


ELEVATION (B)
ELEVATION (D) SIMILAR
SCALE: $\frac{3}{8}'' = 1'-0''$

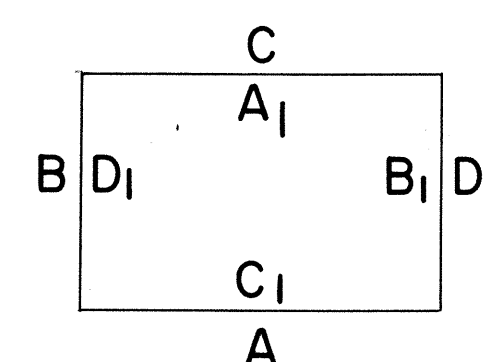


EXTERIOR & INTERIOR KEY

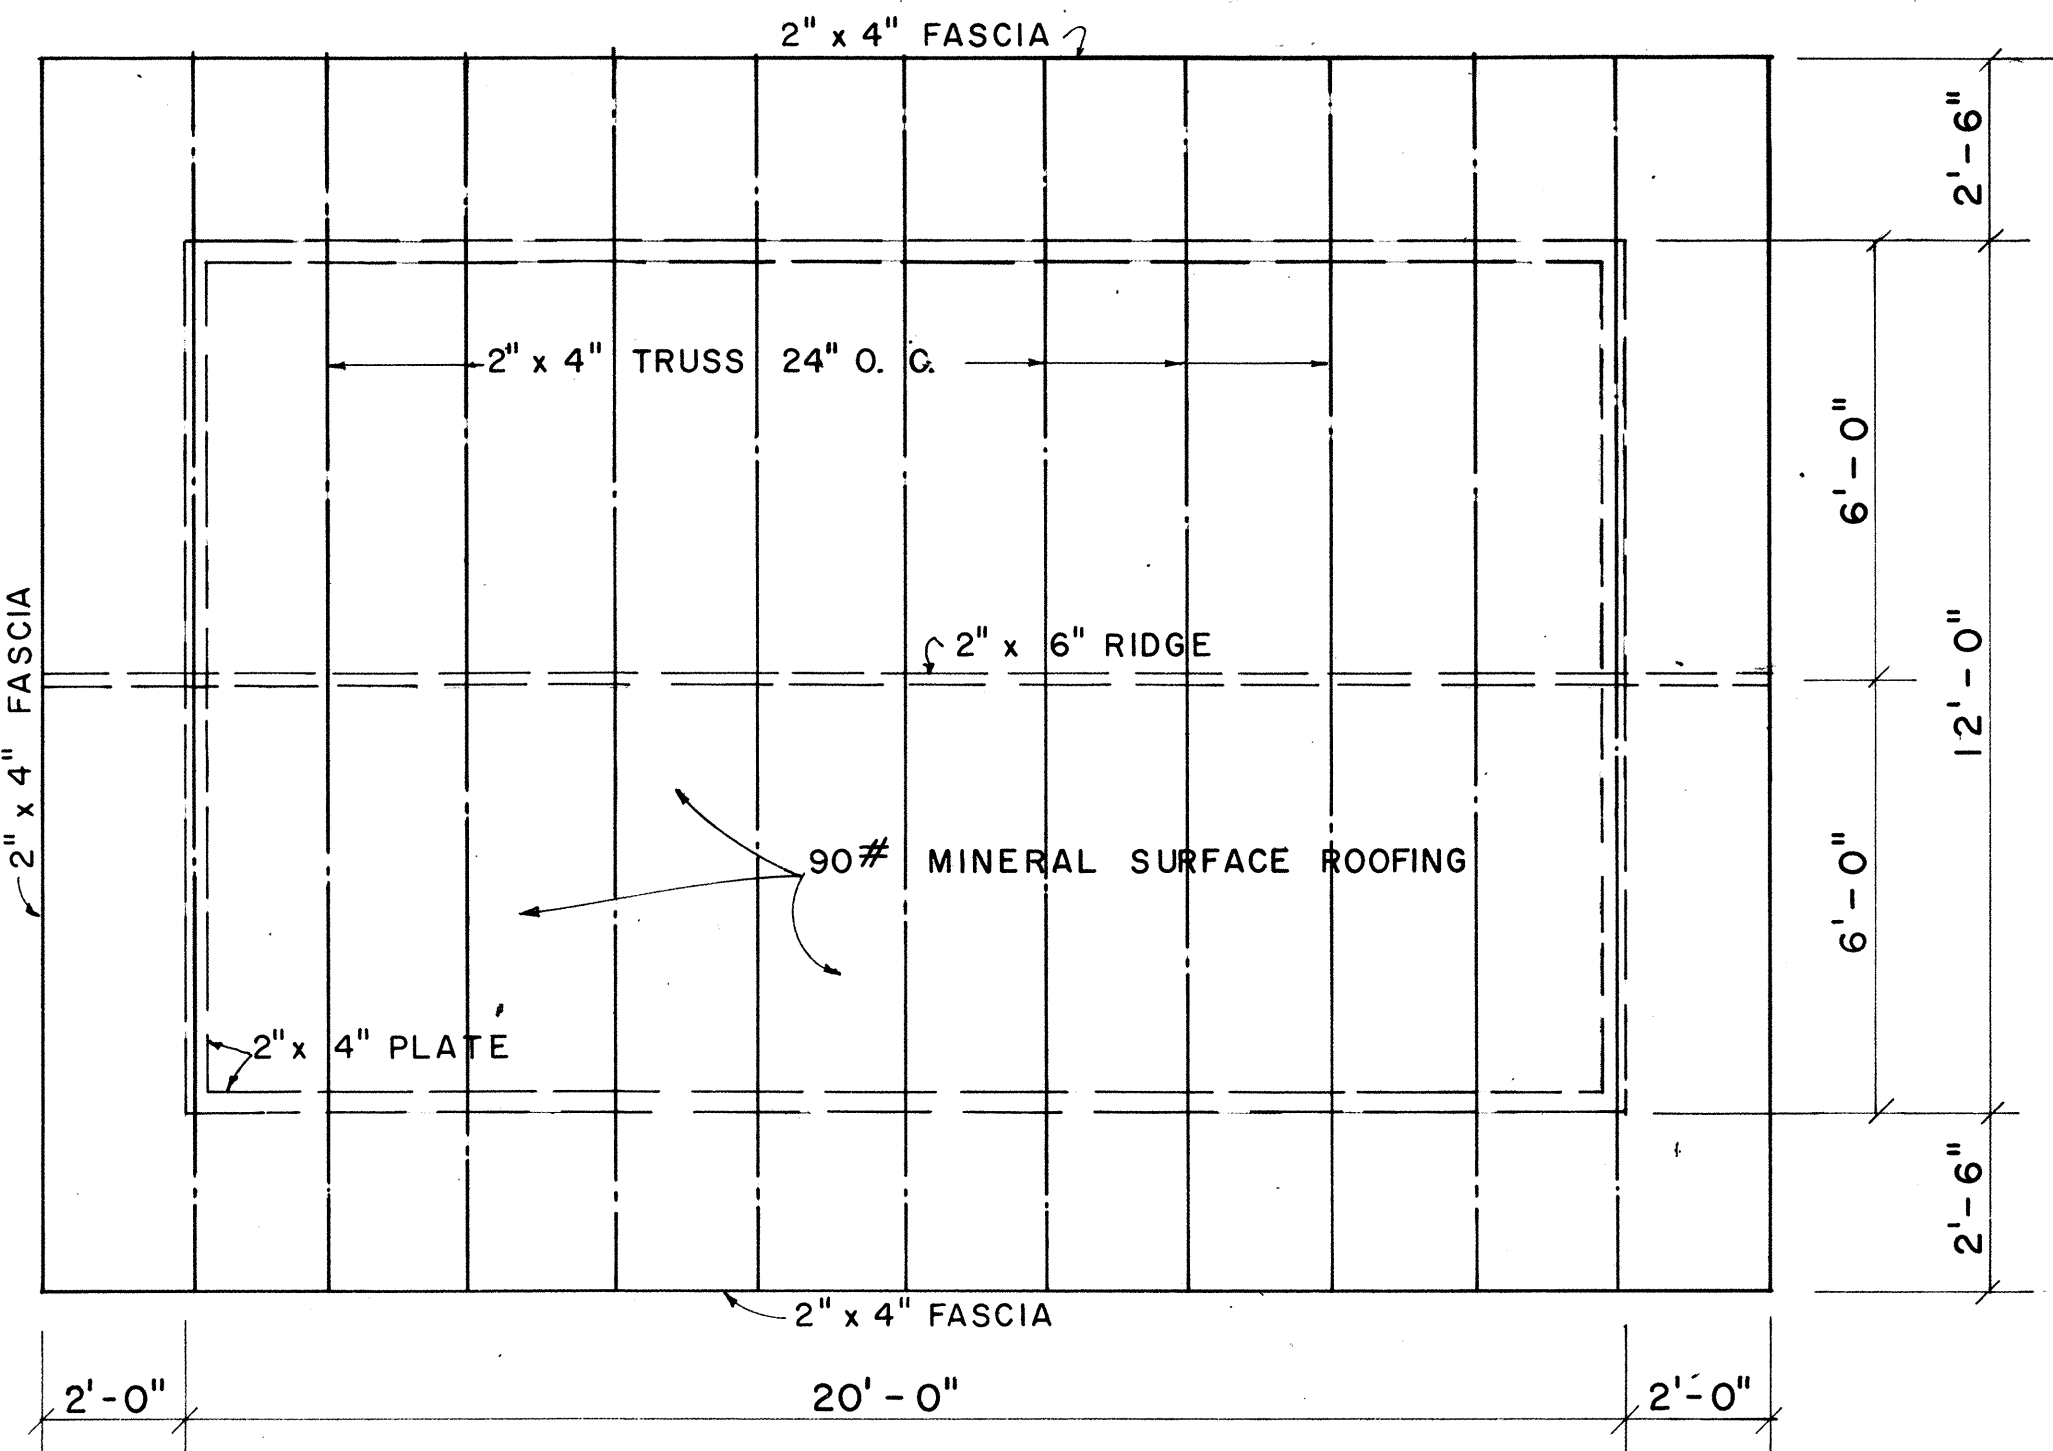


ROOF FRAMING PLAN
SCALE: $\frac{3}{8}" = 1'-0"$

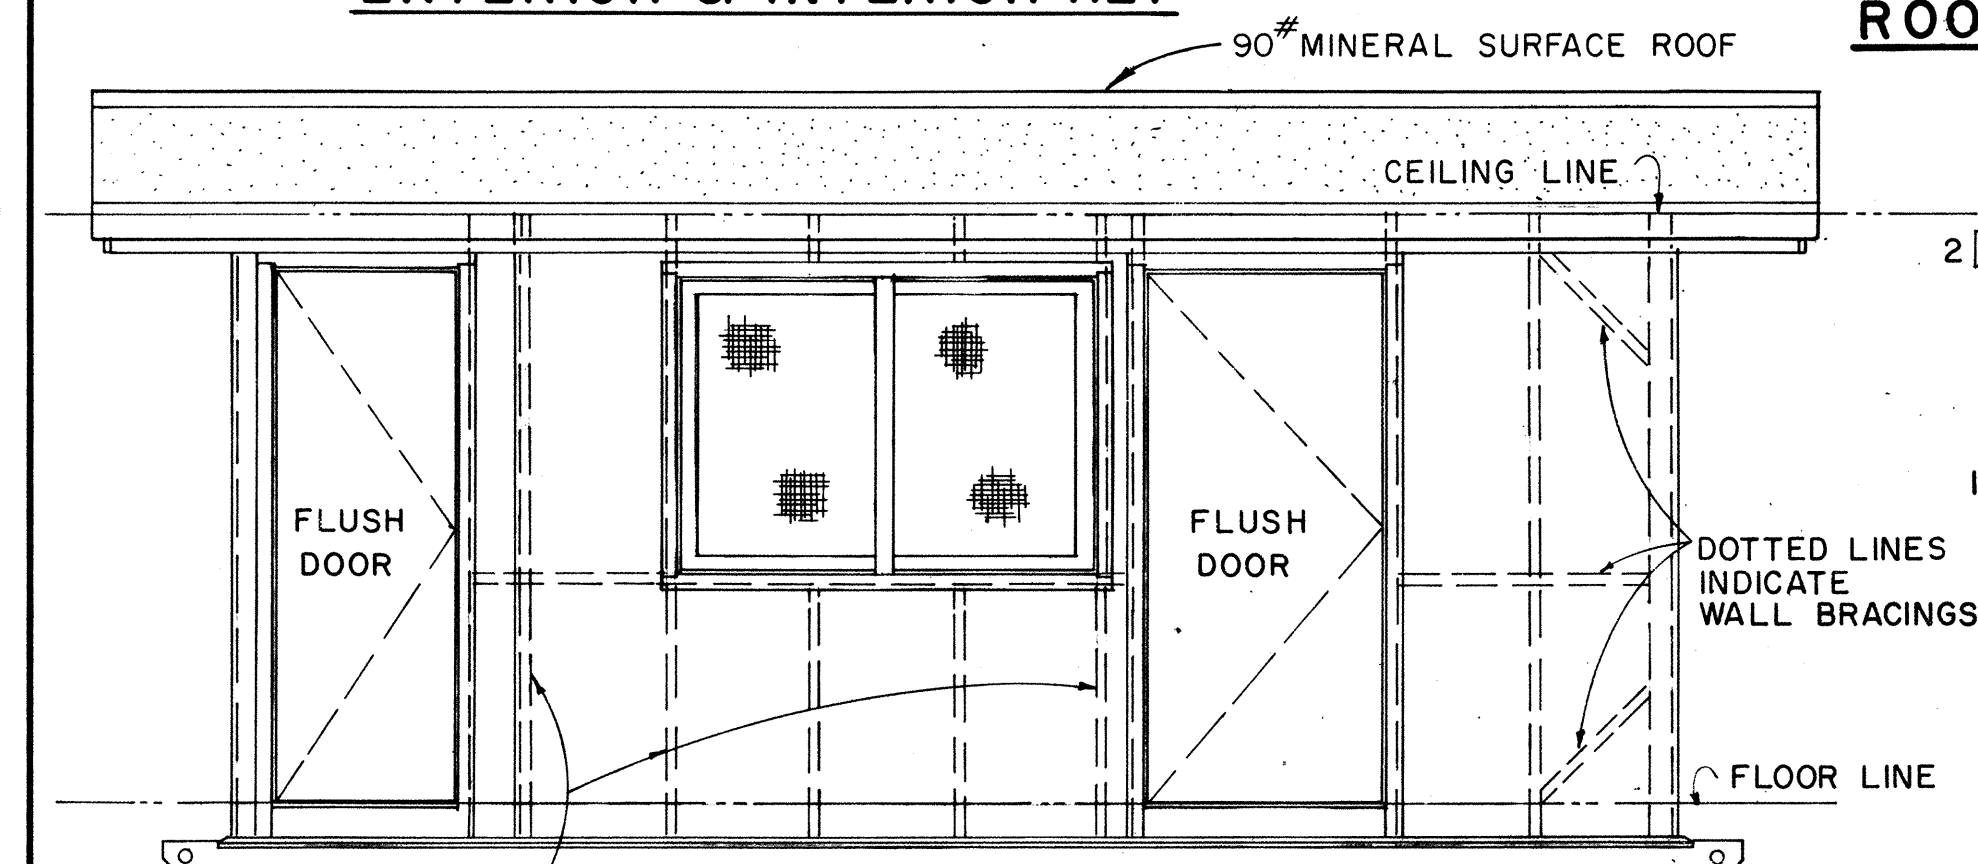

ELEVATION **(A)**
SCALE: $\frac{3}{8}" = 1' - 0"$

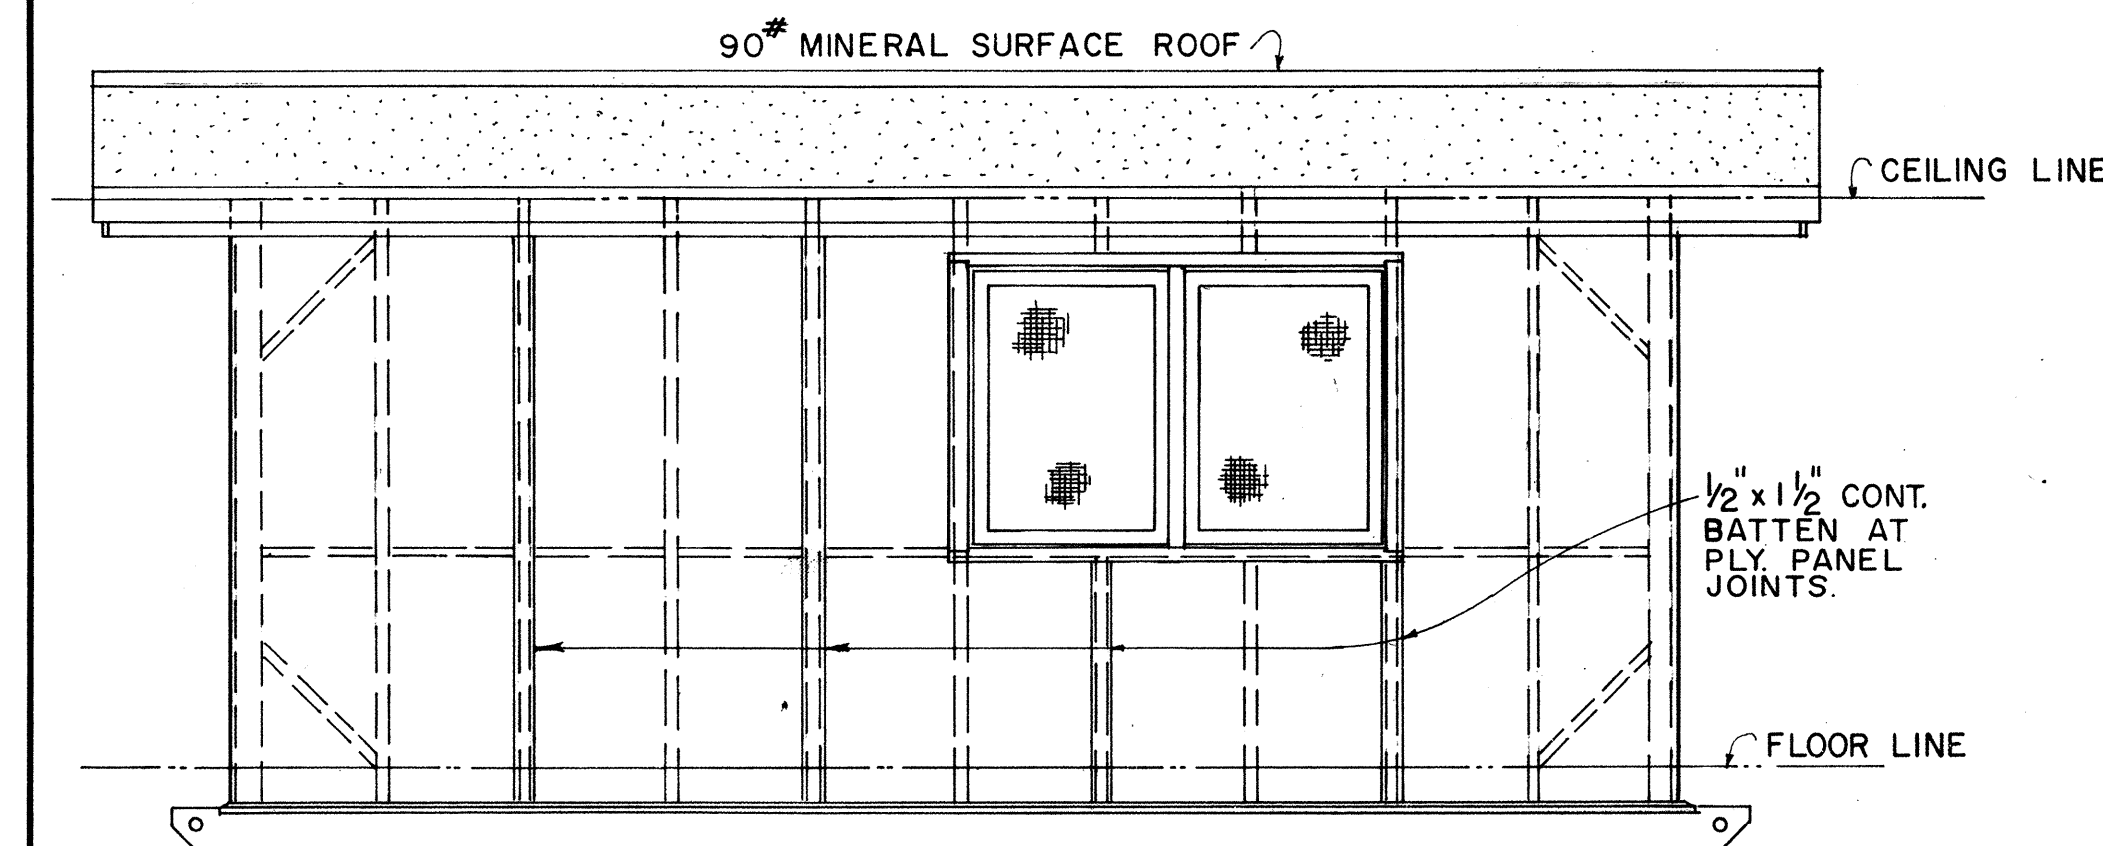

ELEVATION (C)
SCALE: $\frac{3}{8}" = 1'-0"$

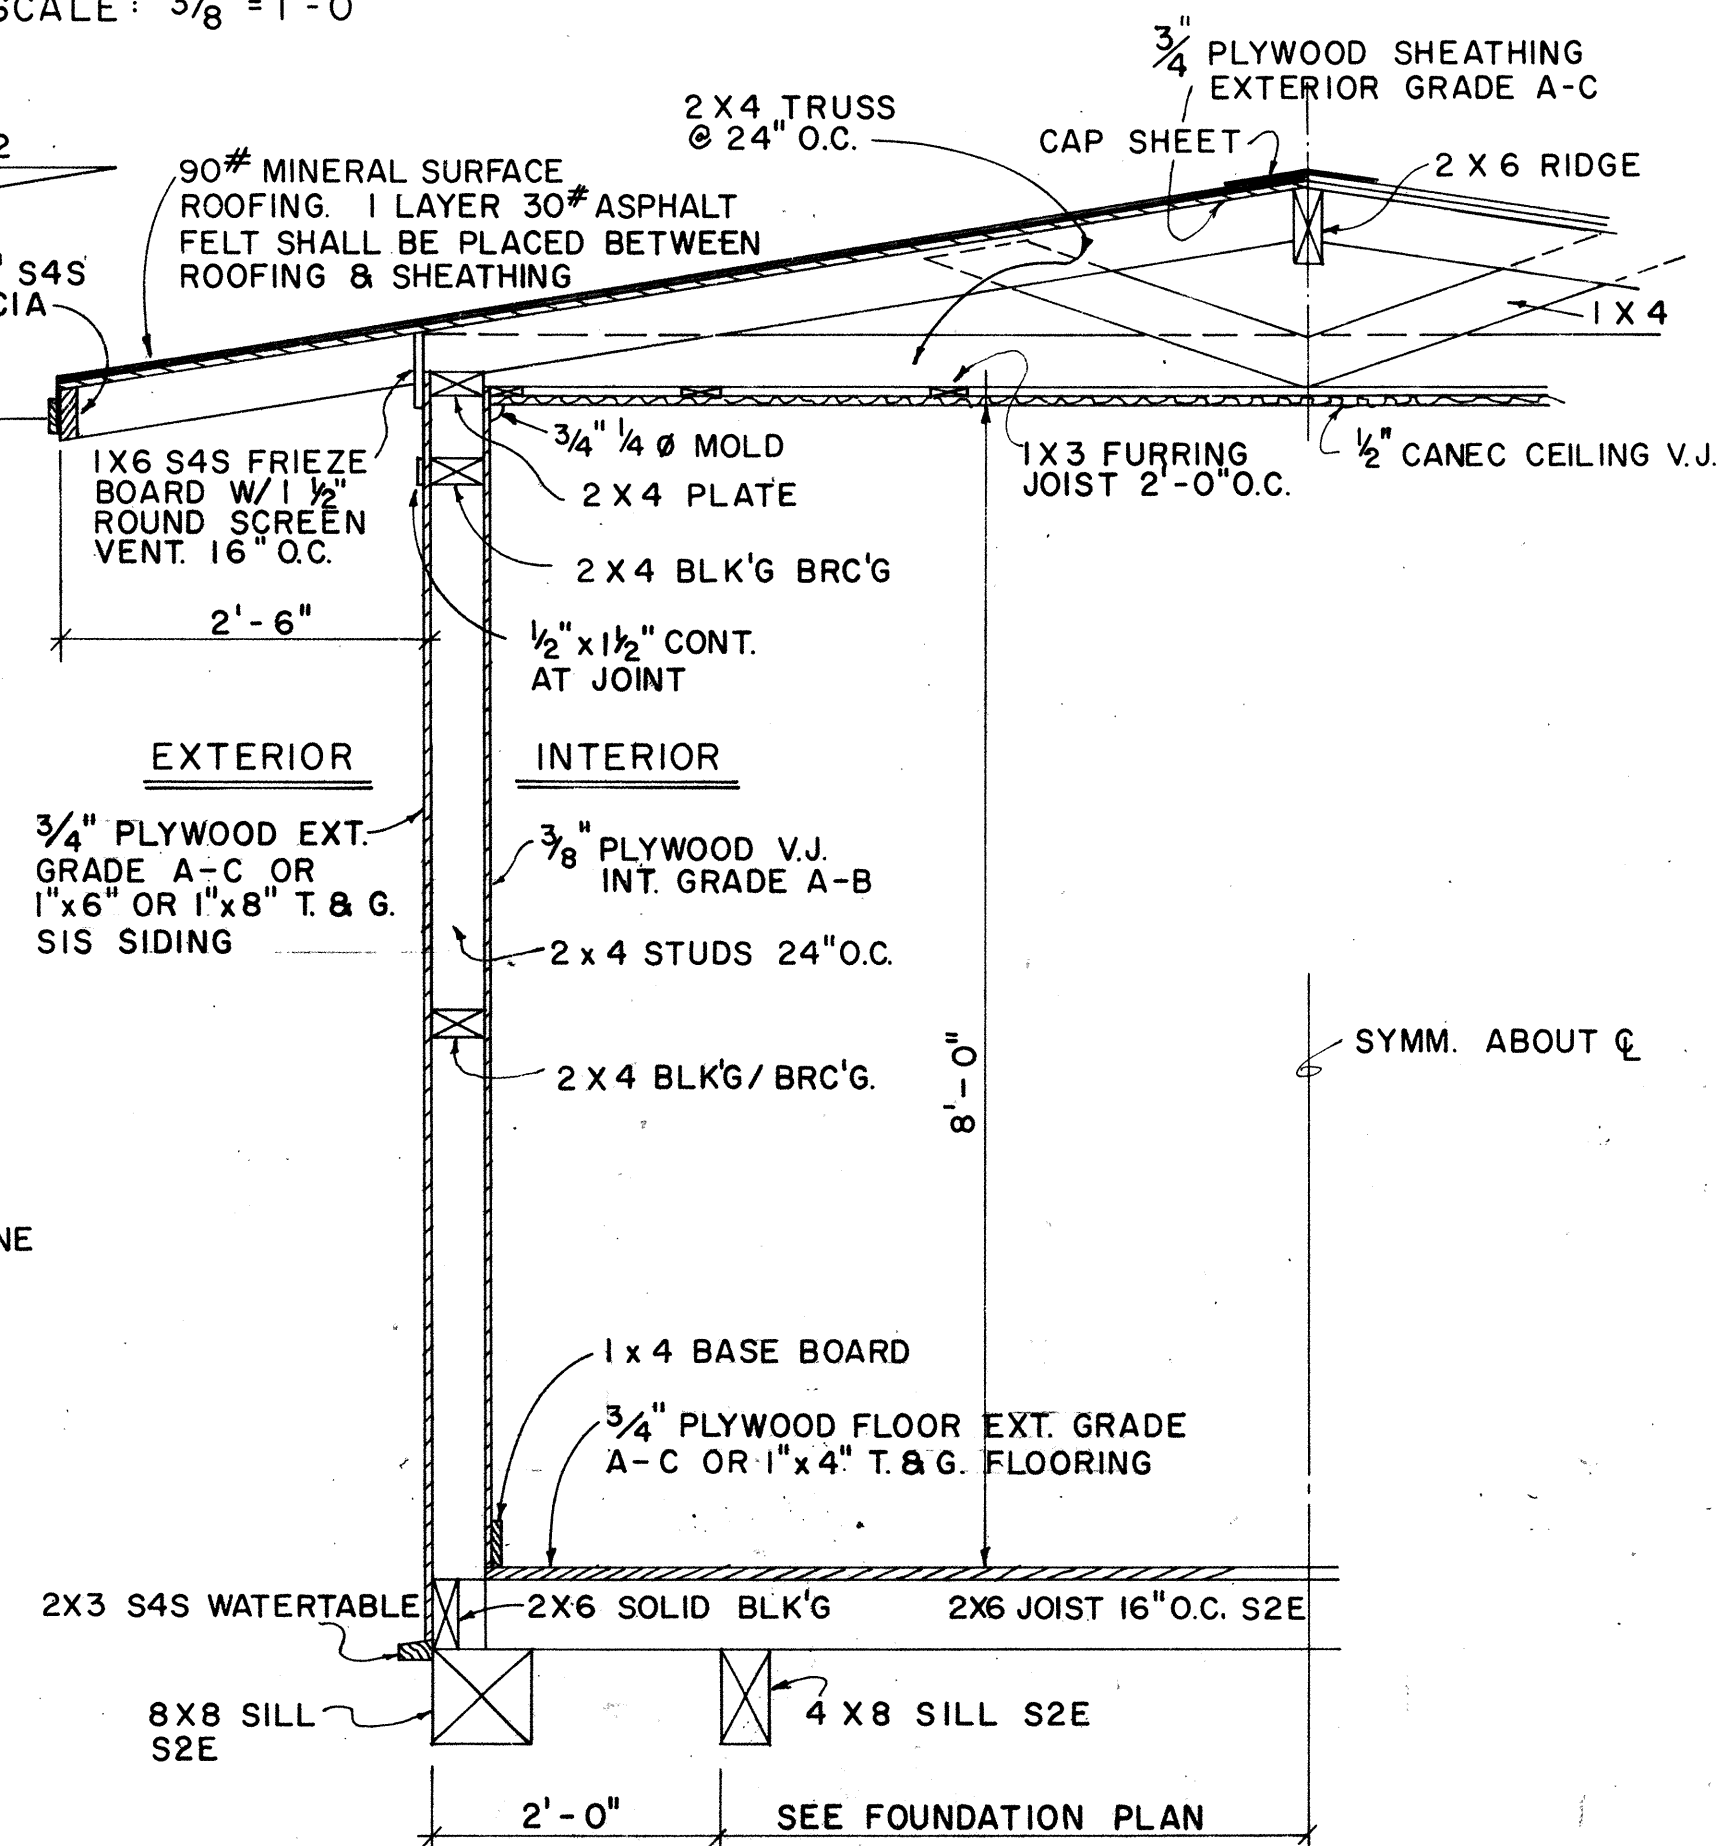

TYPICAL WALL SECTION
SCALE: $3/4" = 1'-0"$

APPROVAL ~~RECOMMENDED~~:


HIGHWAY DESIGN ENGINEER

12-4-69
DATE


APPROVED:

ASSISTANT CHIEF, ENGINEERING

12-10-69
DATE

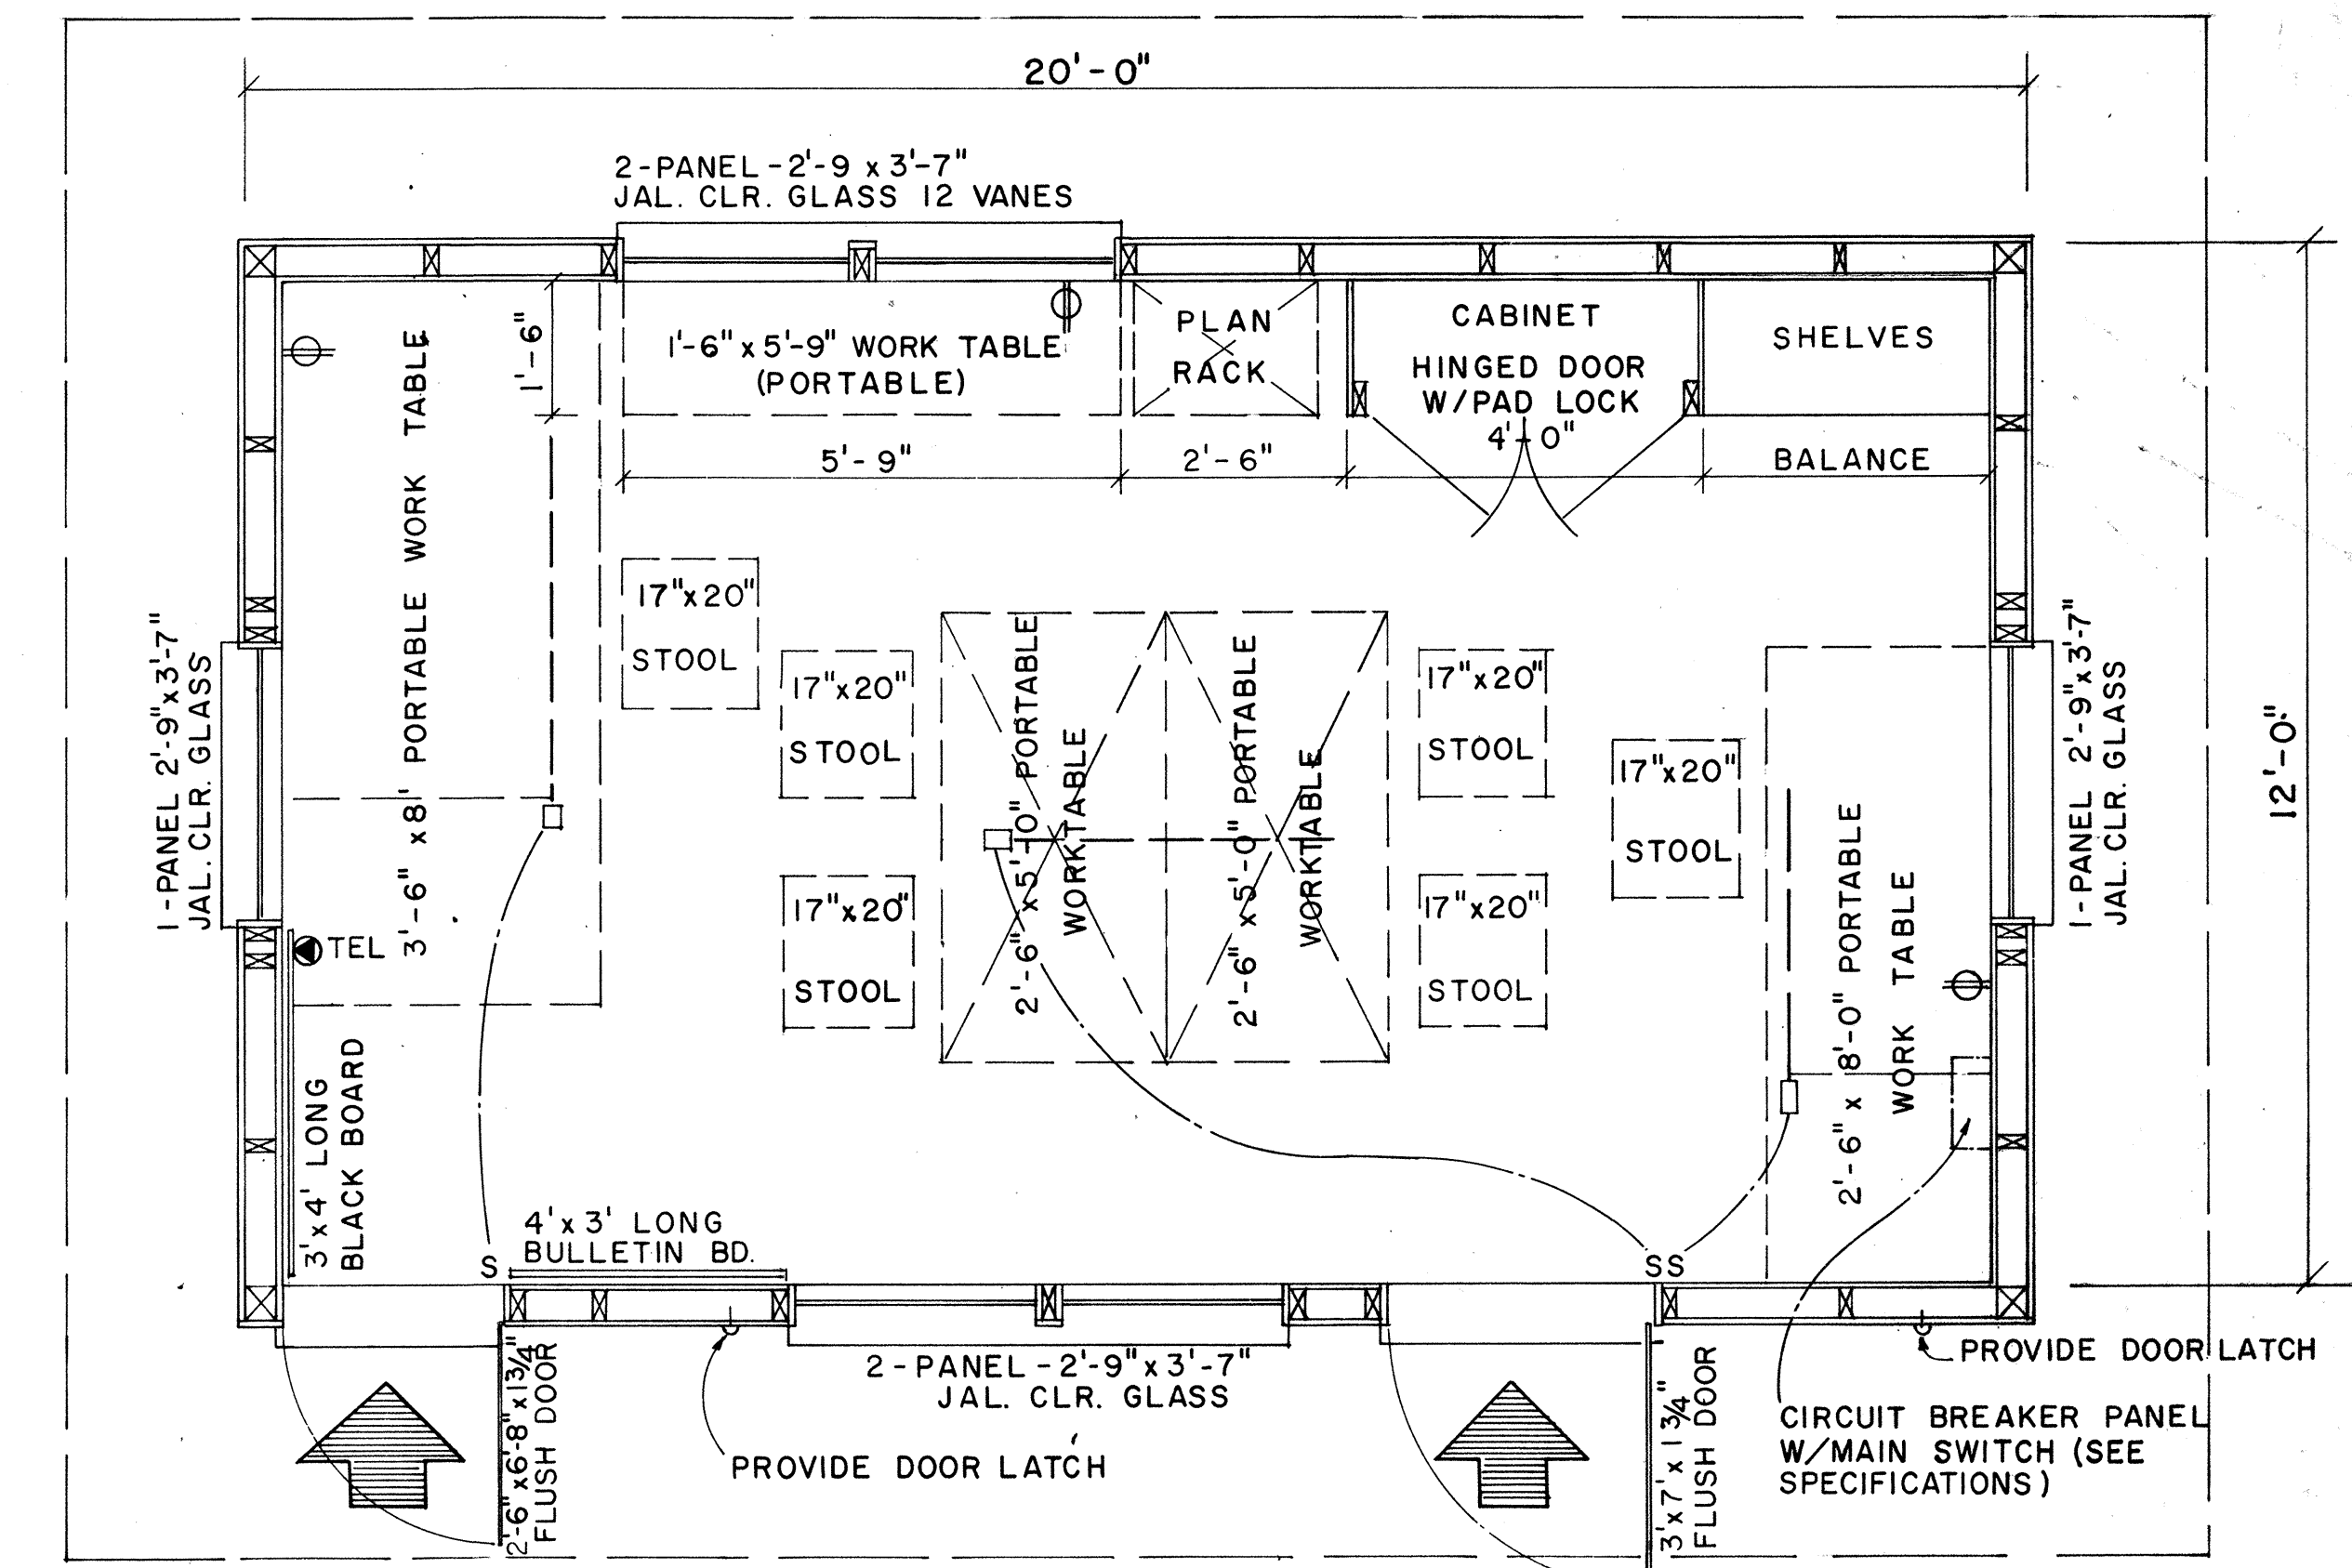

FLOOR PLAN
SCALE: 1/2" = 1' - 0"

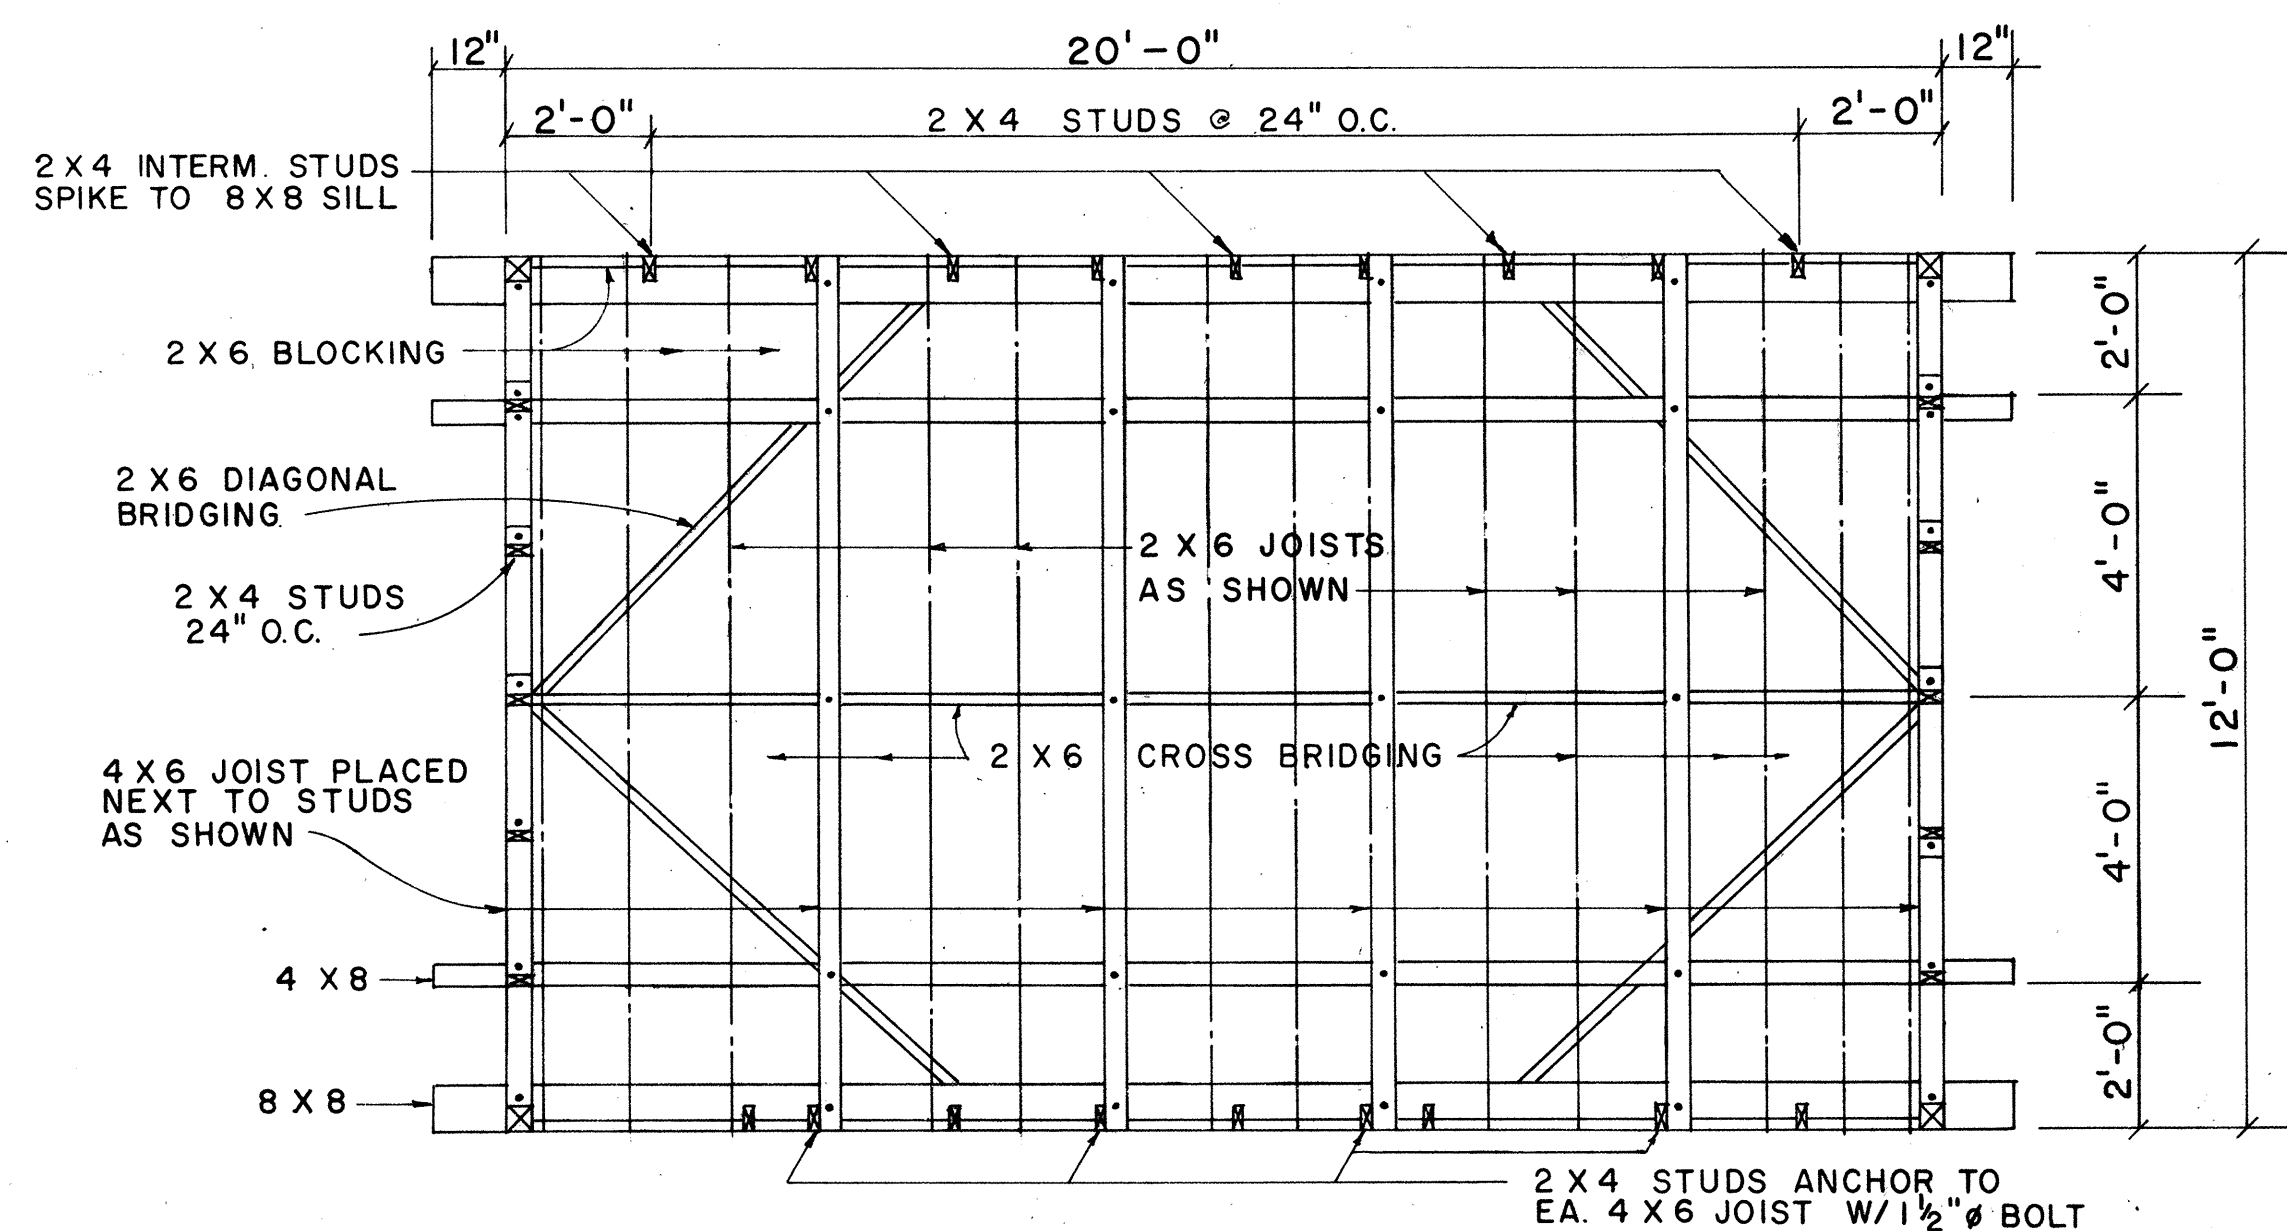

FOUNDATION FRAMING PLAN
SCALE: $\frac{3}{8}" = 1' - 0"$

NO.	REVISION	APPROVED BY	DATE









STATE OF HAWAII
DEPARTMENT OF TRANSPORTATION

FIELD OFFICE

Scale : As Noted

SHEET NO 1 OF 5 SHEETS		DD 636.1
------------------------	--	----------

FED. ROAD DIST. NO.	STATE	FED. AID PROJ. NO.	FISCAL YEAR	SHEET NO.	TOTAL SHEETS
HAWAII	HAWAII	5-0470(1) 5-0470(2)	1970	38	80

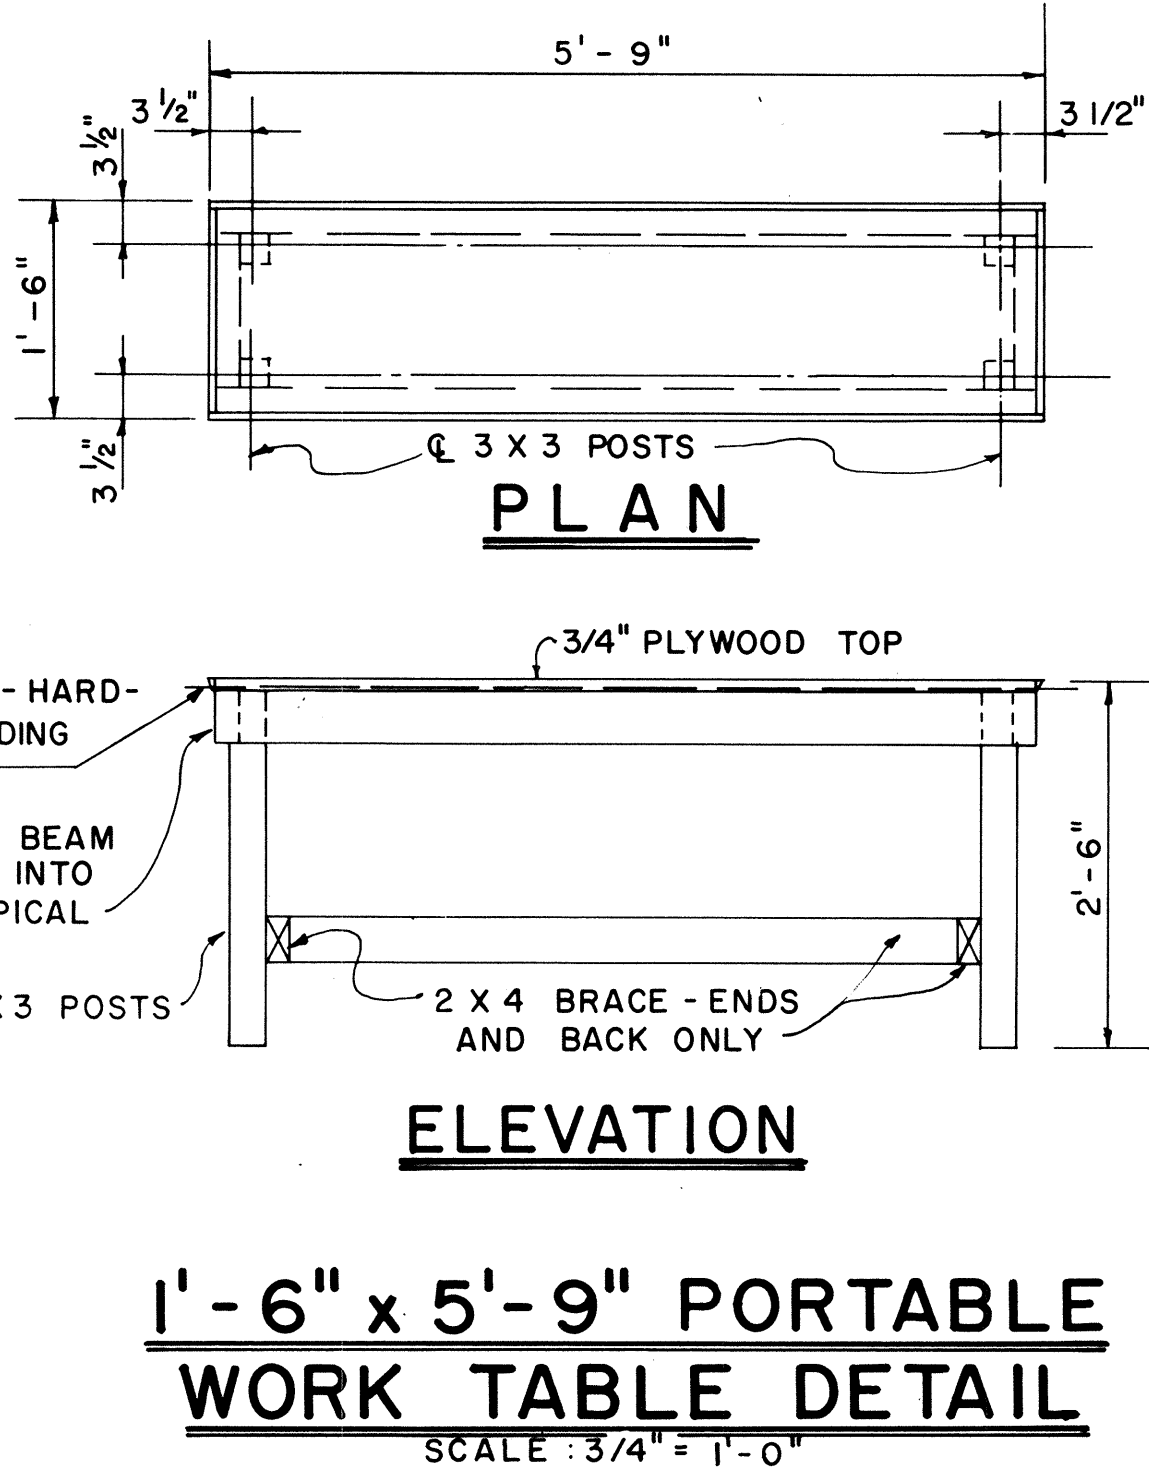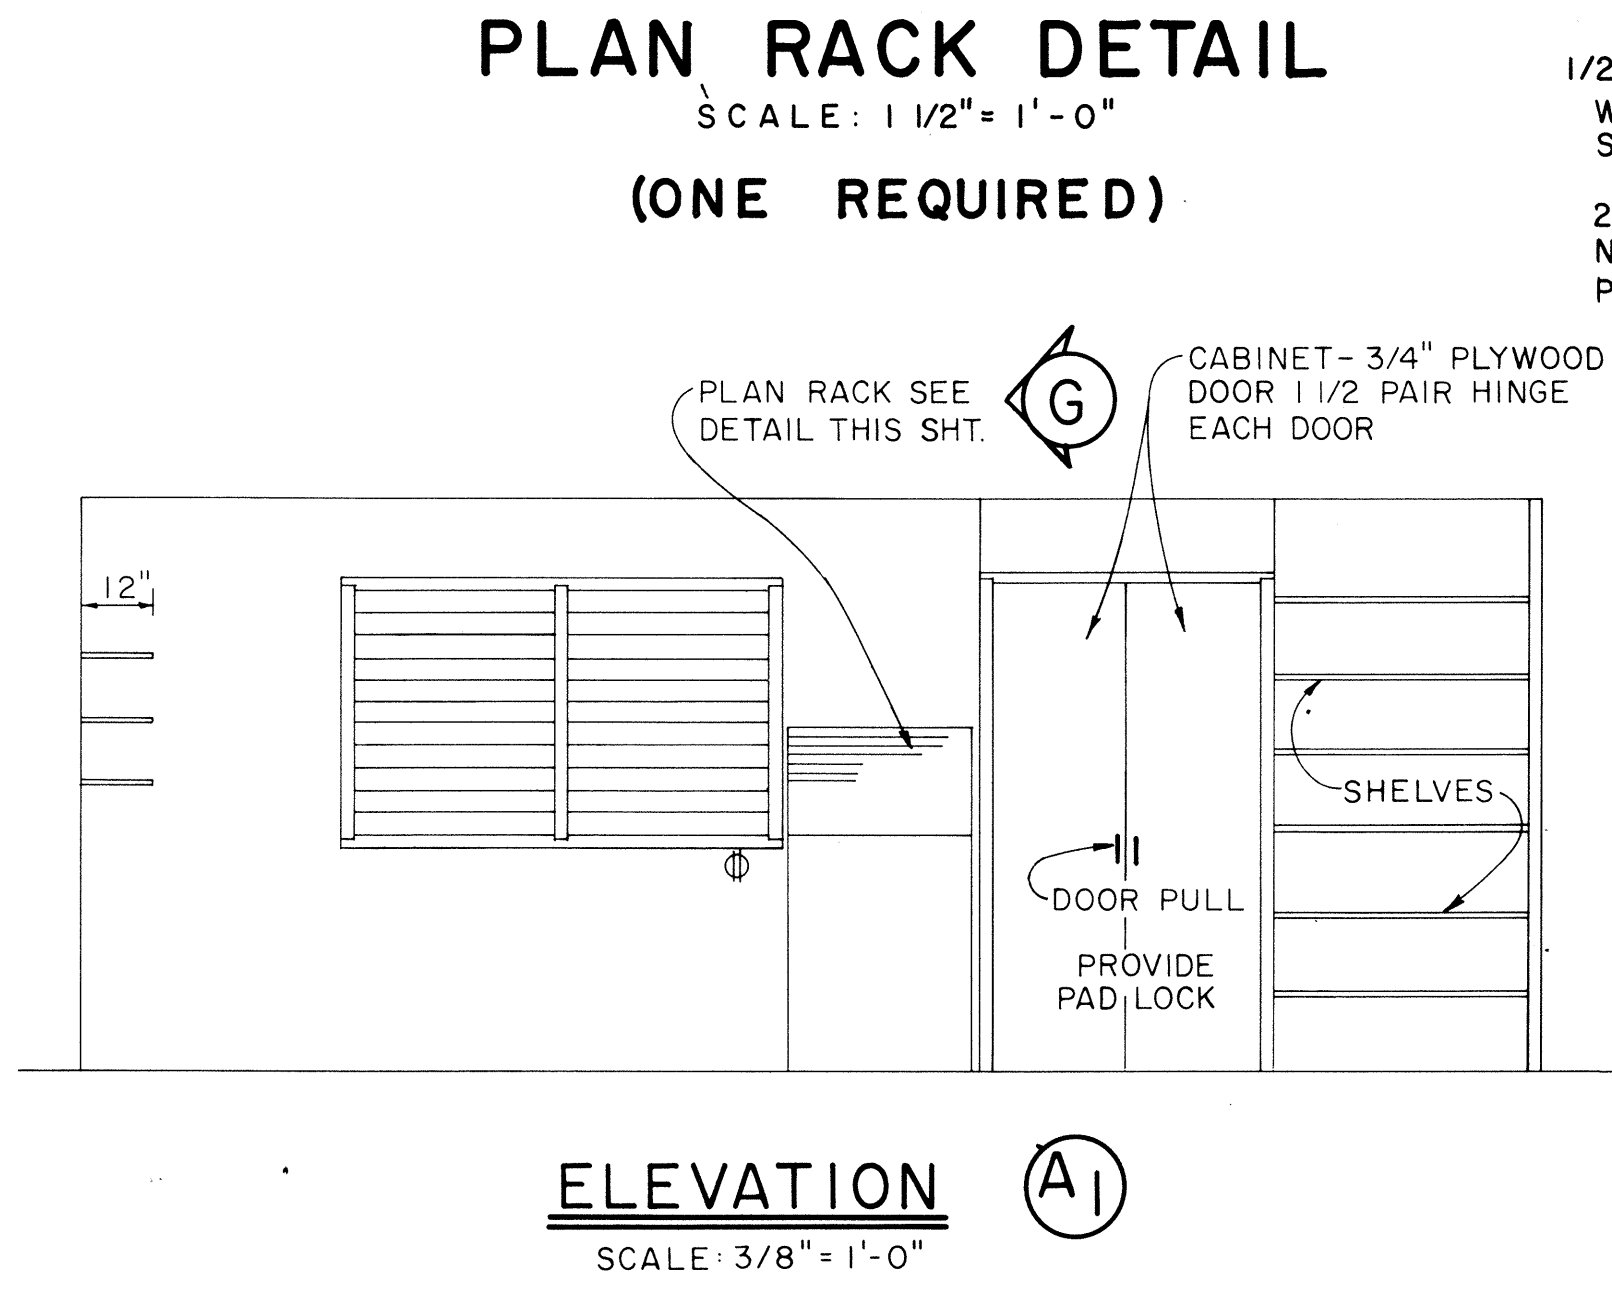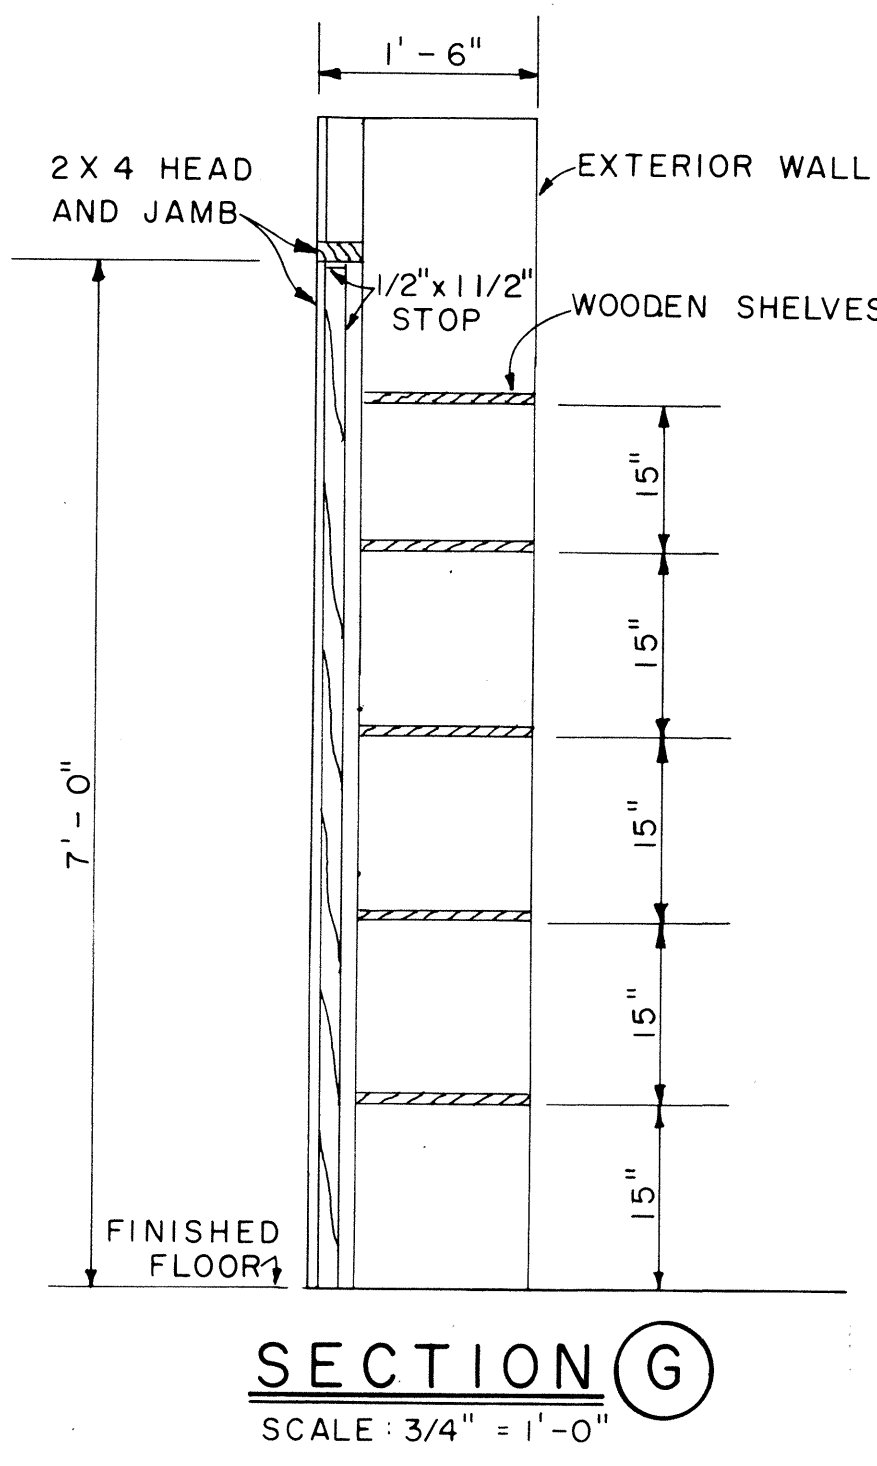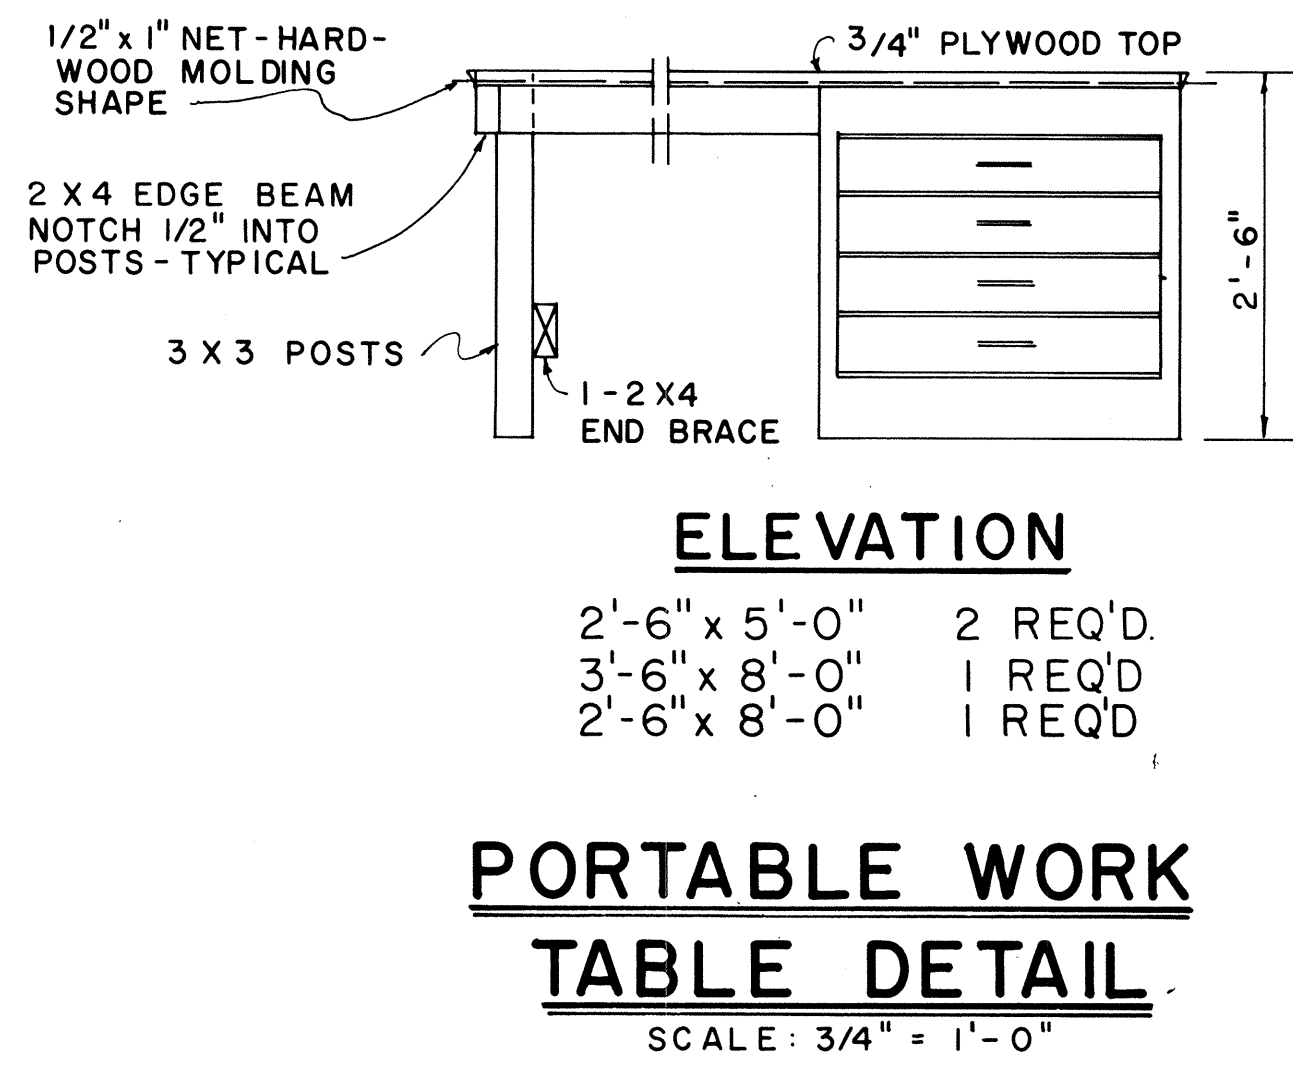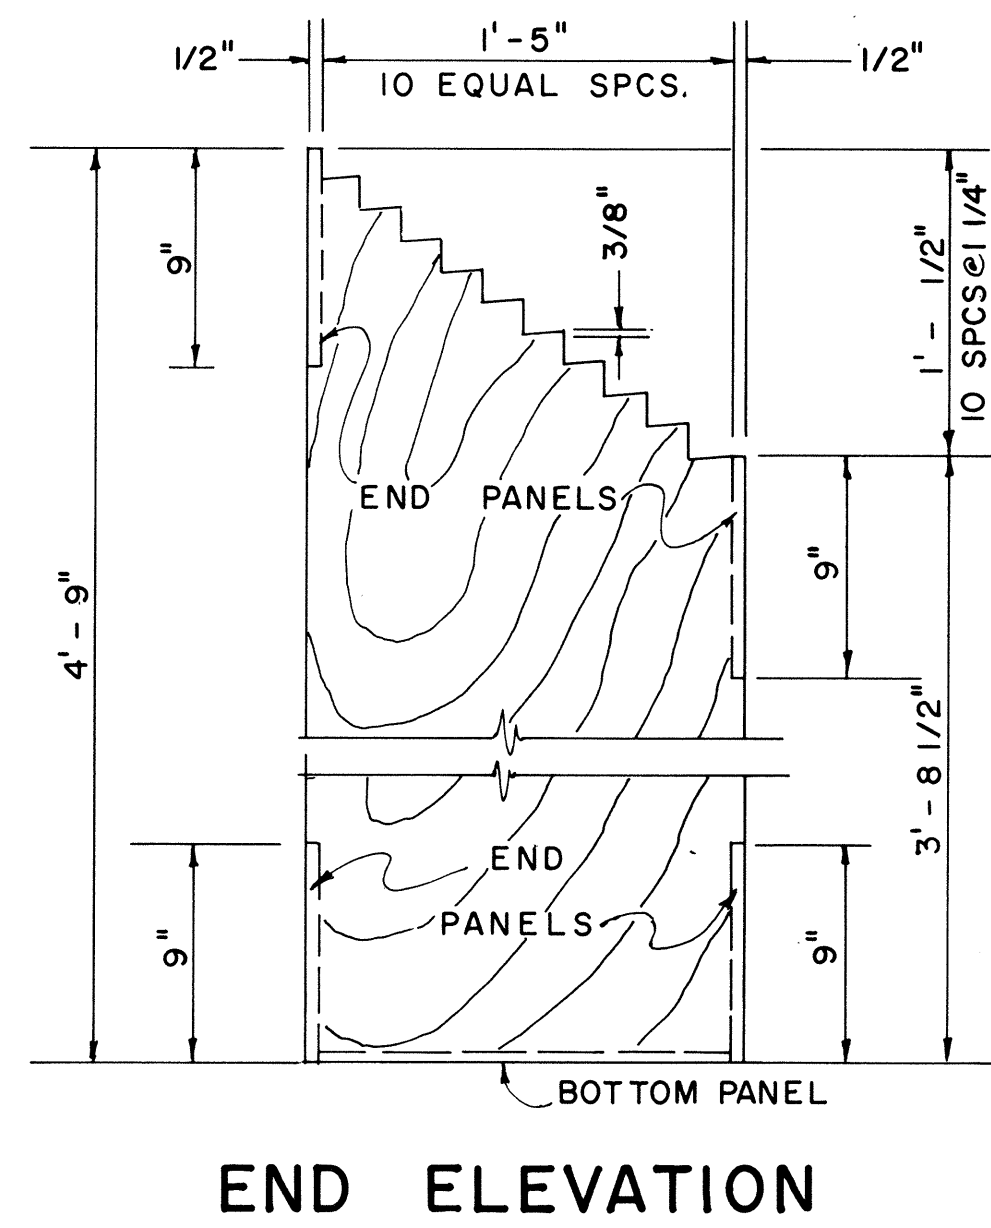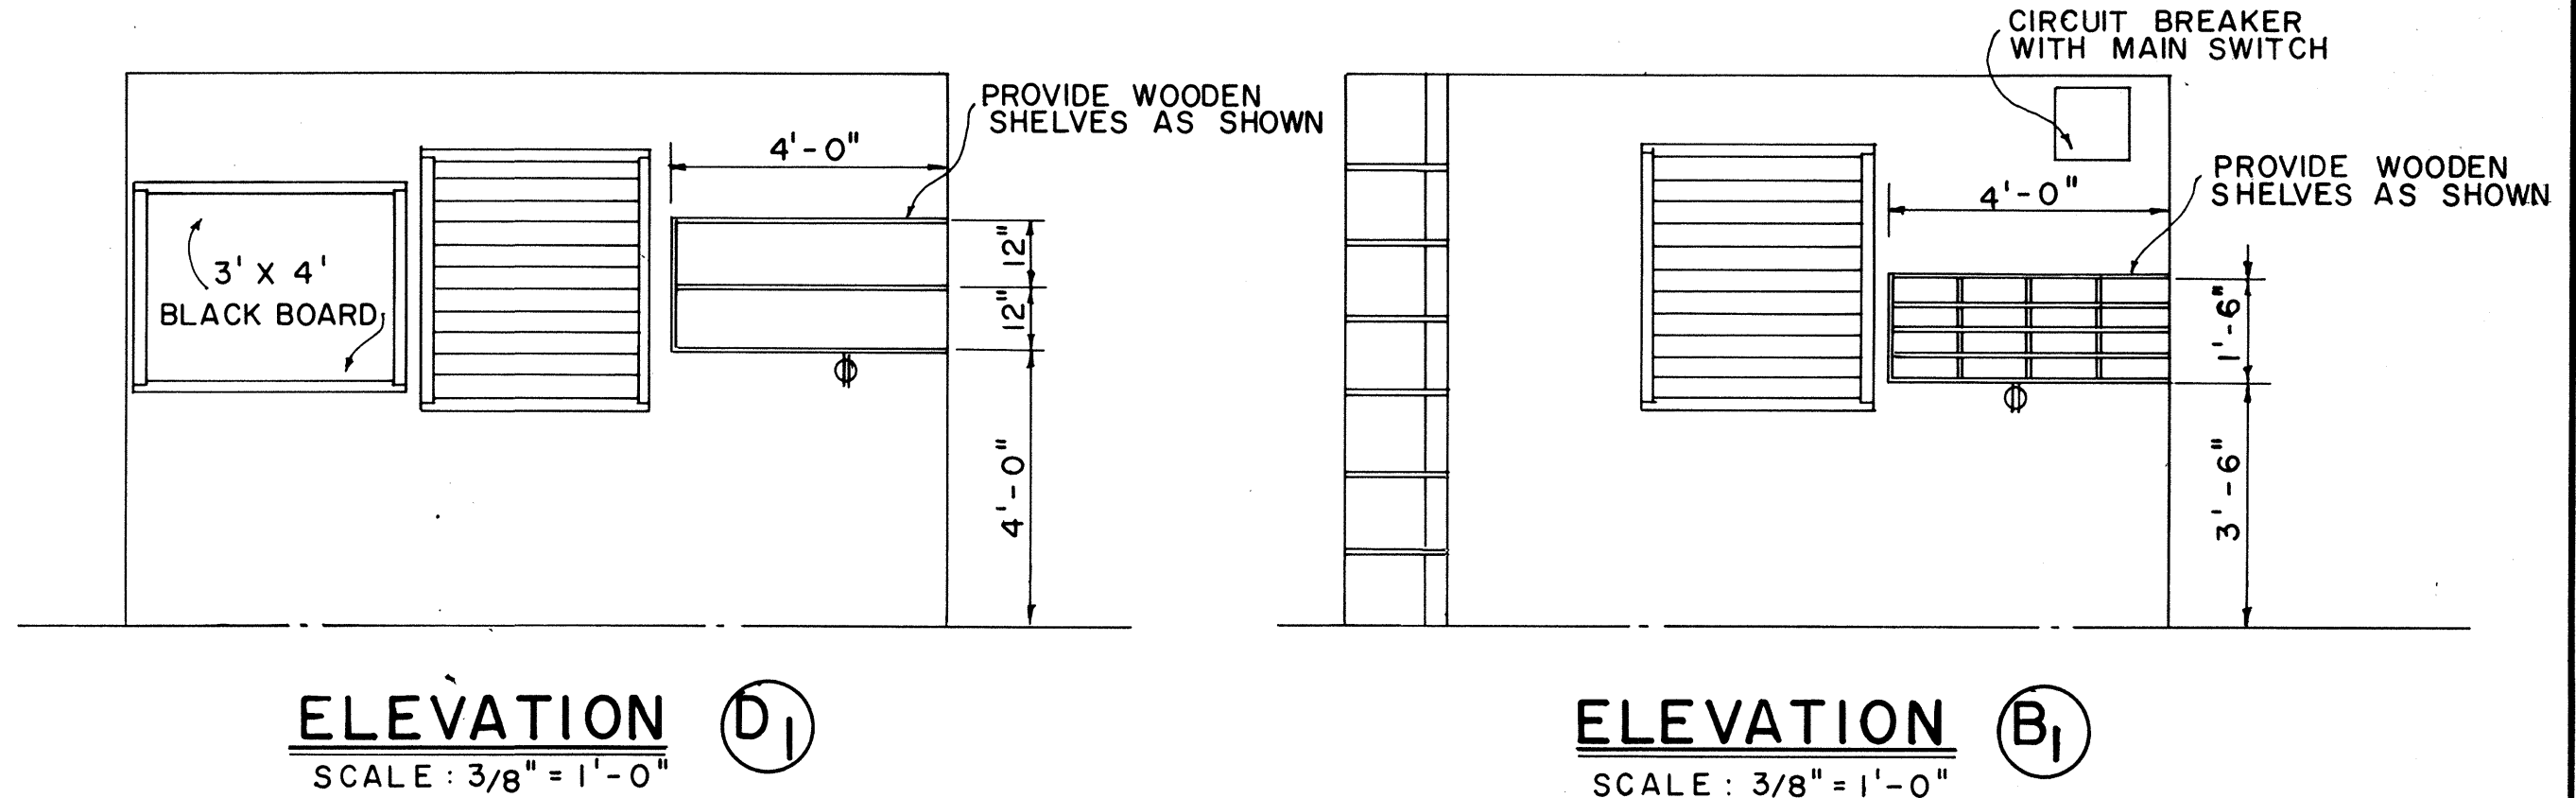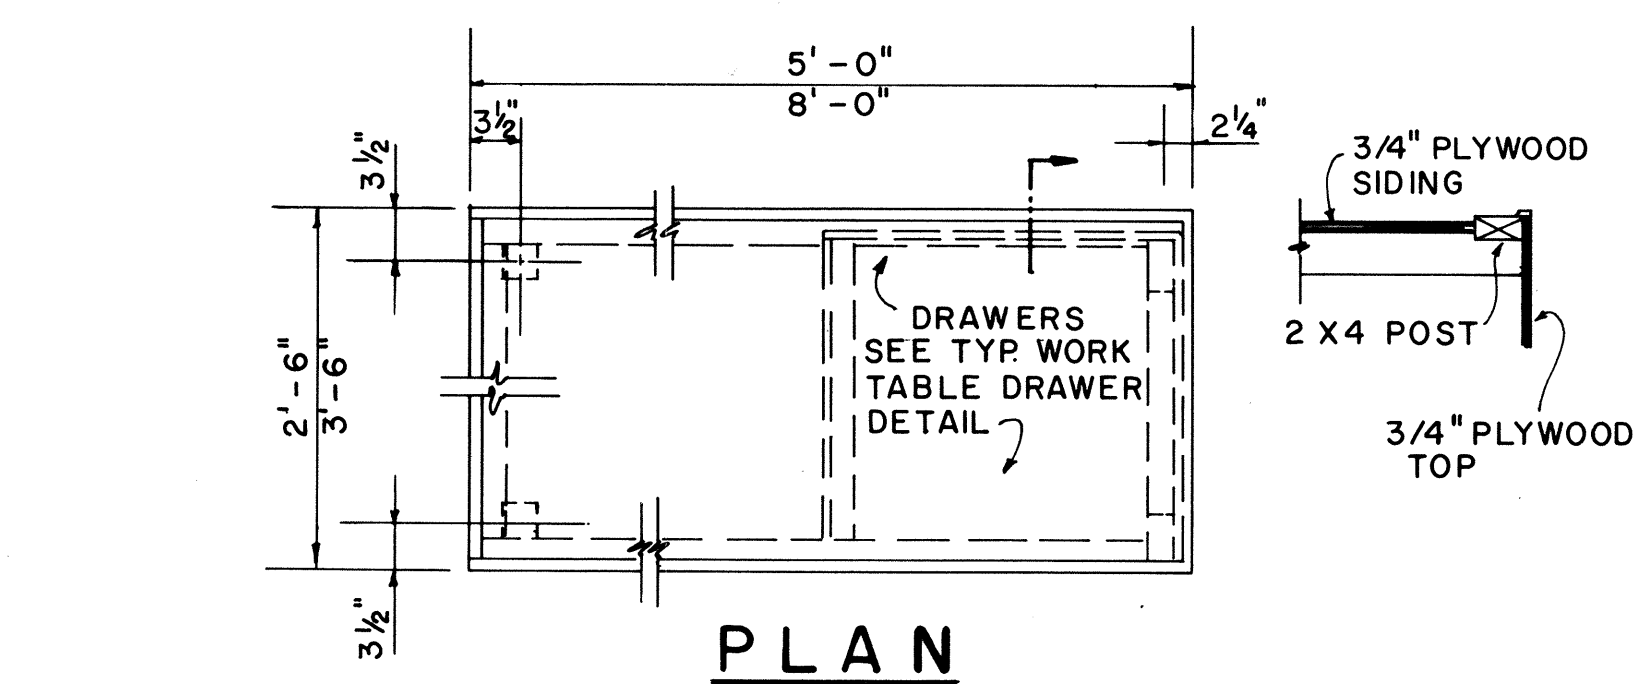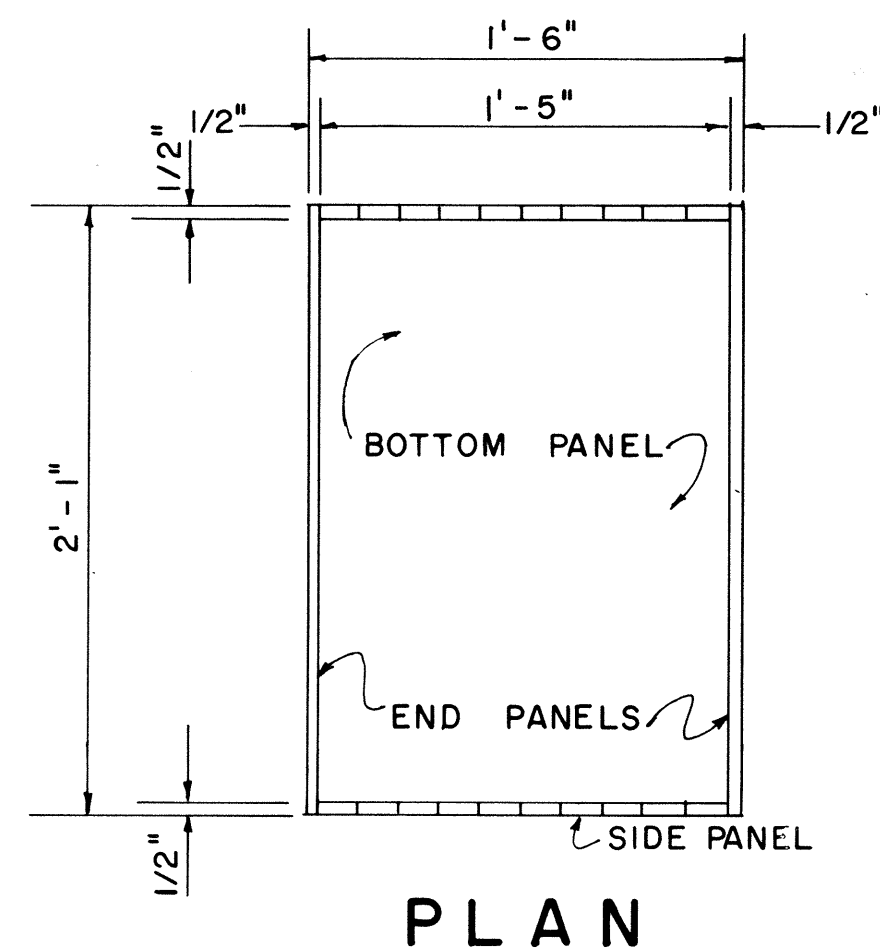

NO.	REVISION	APPROVED BY	DATE

APPROVAL RECOMMENDED: *[Signature]* 12-4-69
HIGHWAY DESIGN ENGINEER DATE



APPROVED: *[Signature]* 12-10-69
ASSISTANT CHIEF, ENGINEERING DATE

STATE OF HAWAII
DEPARTMENT OF TRANSPORTATION
HIGHWAYS DIVISION


FIELD OFFICE

Scale: As Noted



FED. ROAD DIST. NO.	STATE	FED. AID PROJ. NO.	FISCAL YEAR	SHEET NO.	TOTAL SHEETS
HAWAII	HAW.	5-0470(1) 5-0470(2)	1970	39	80

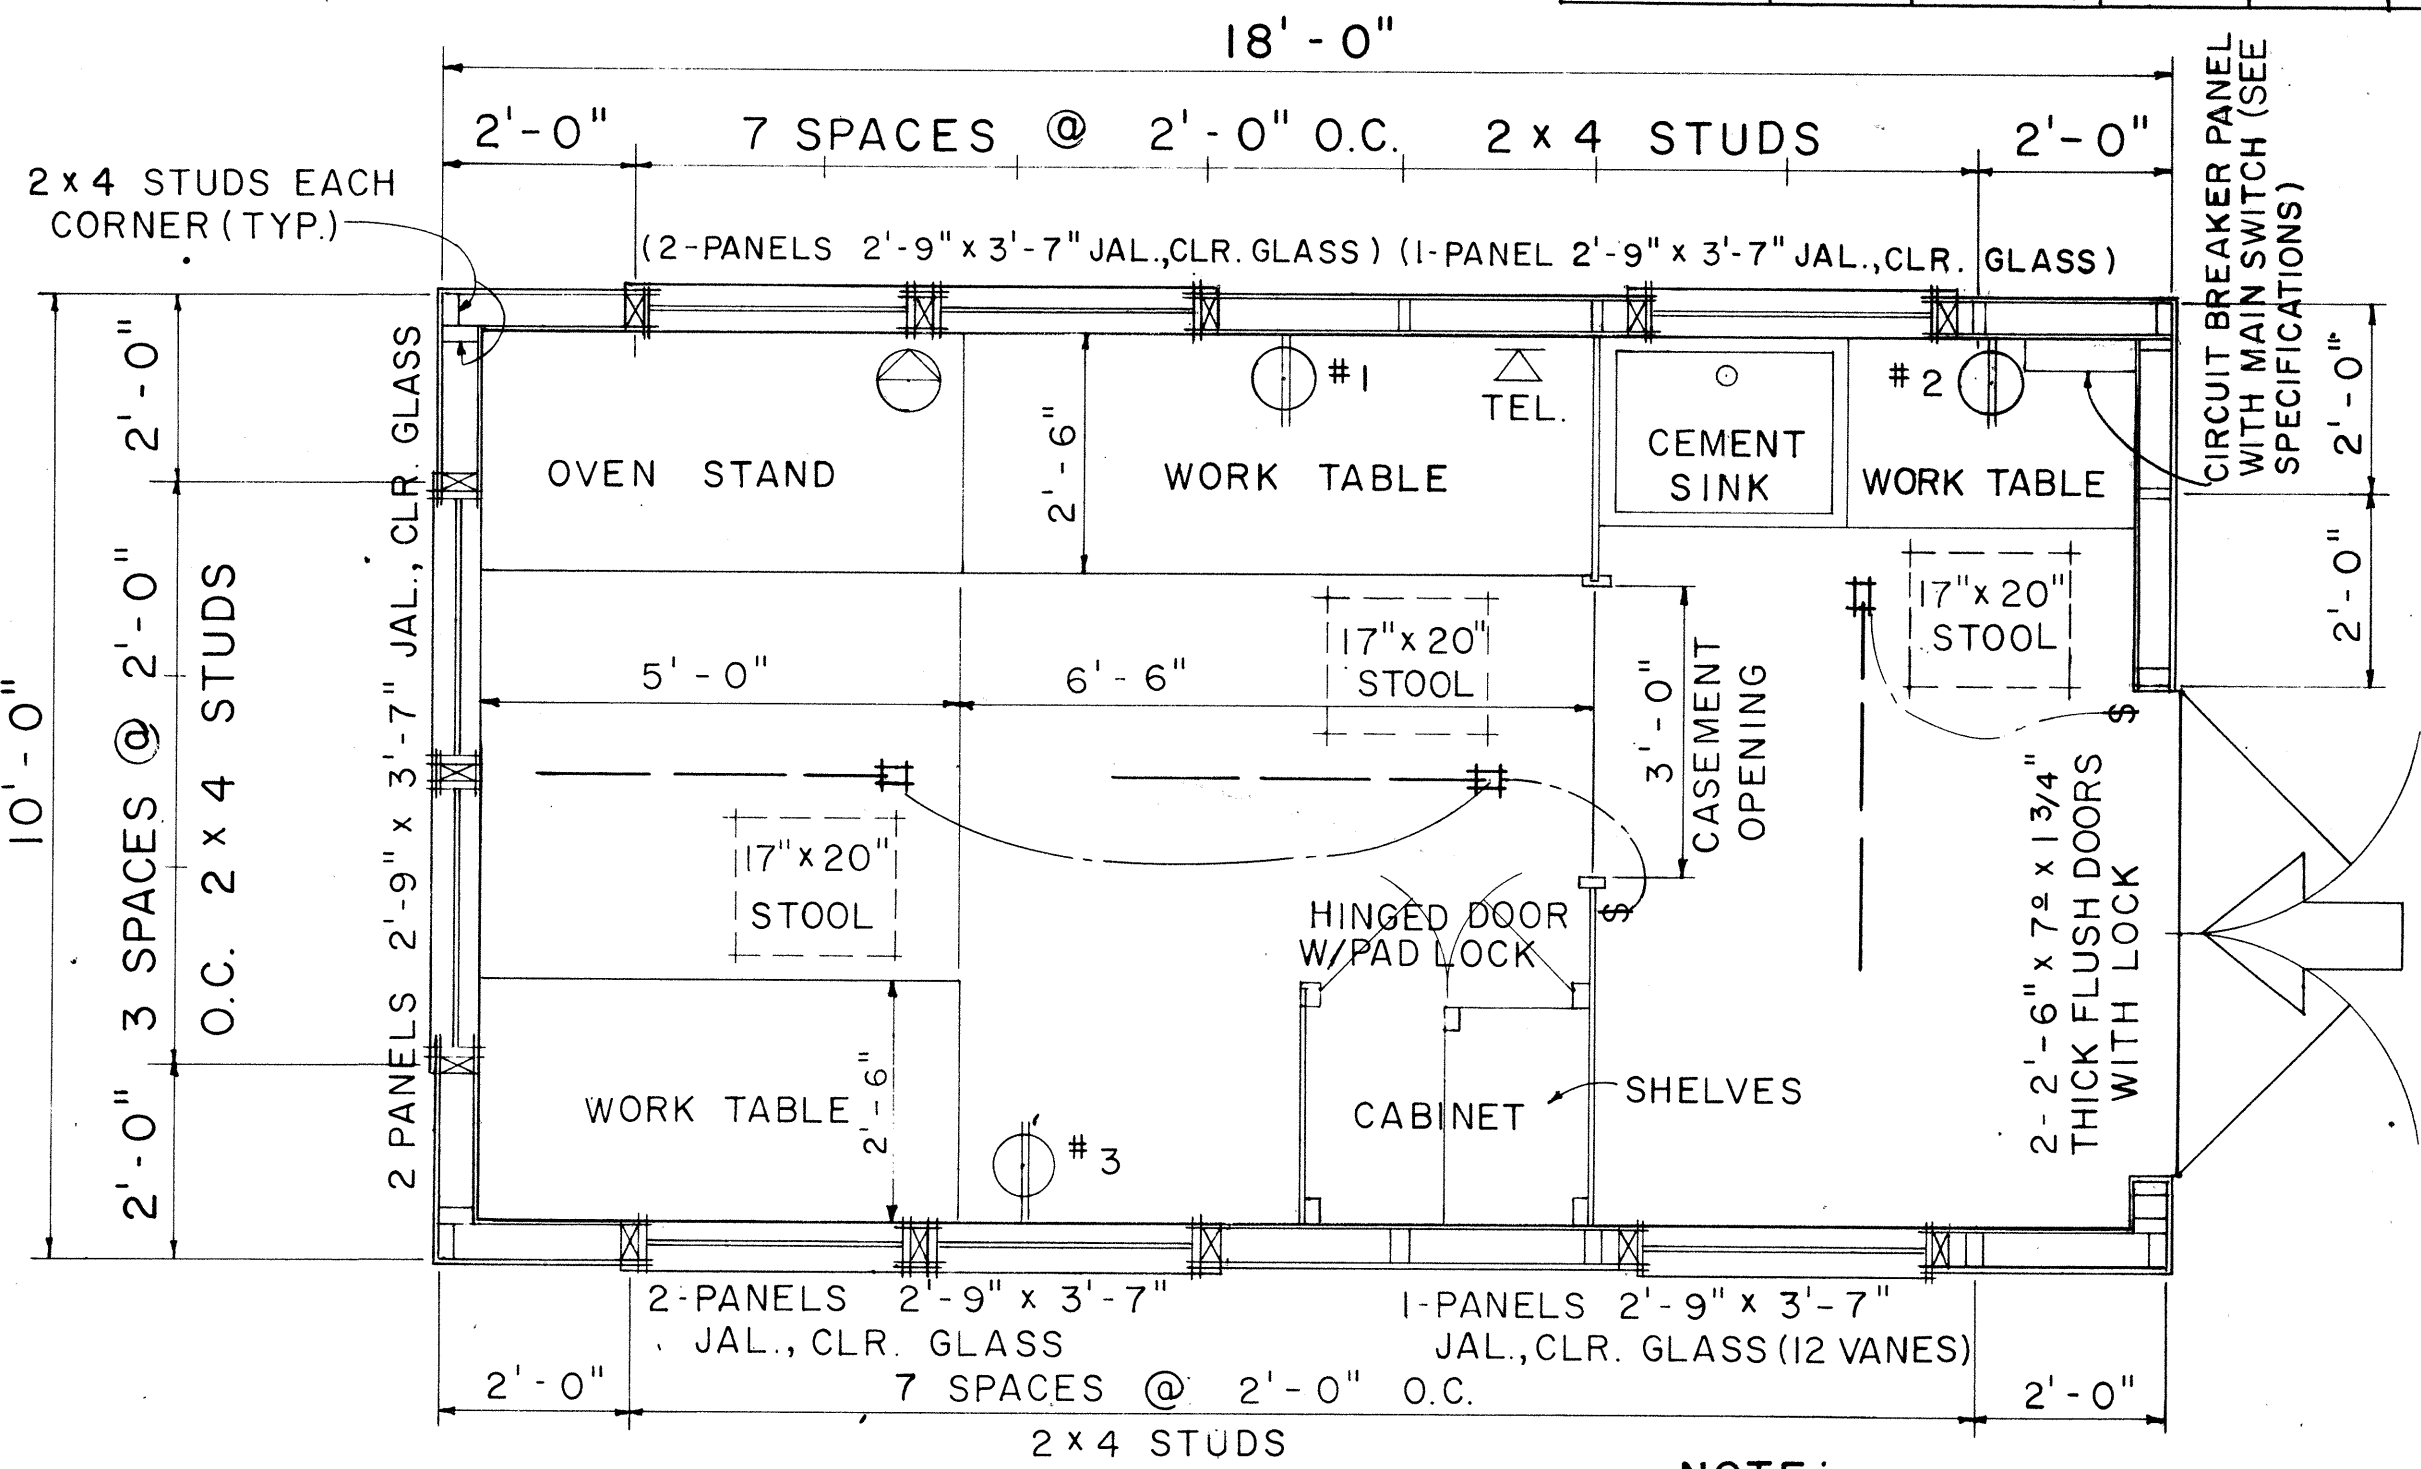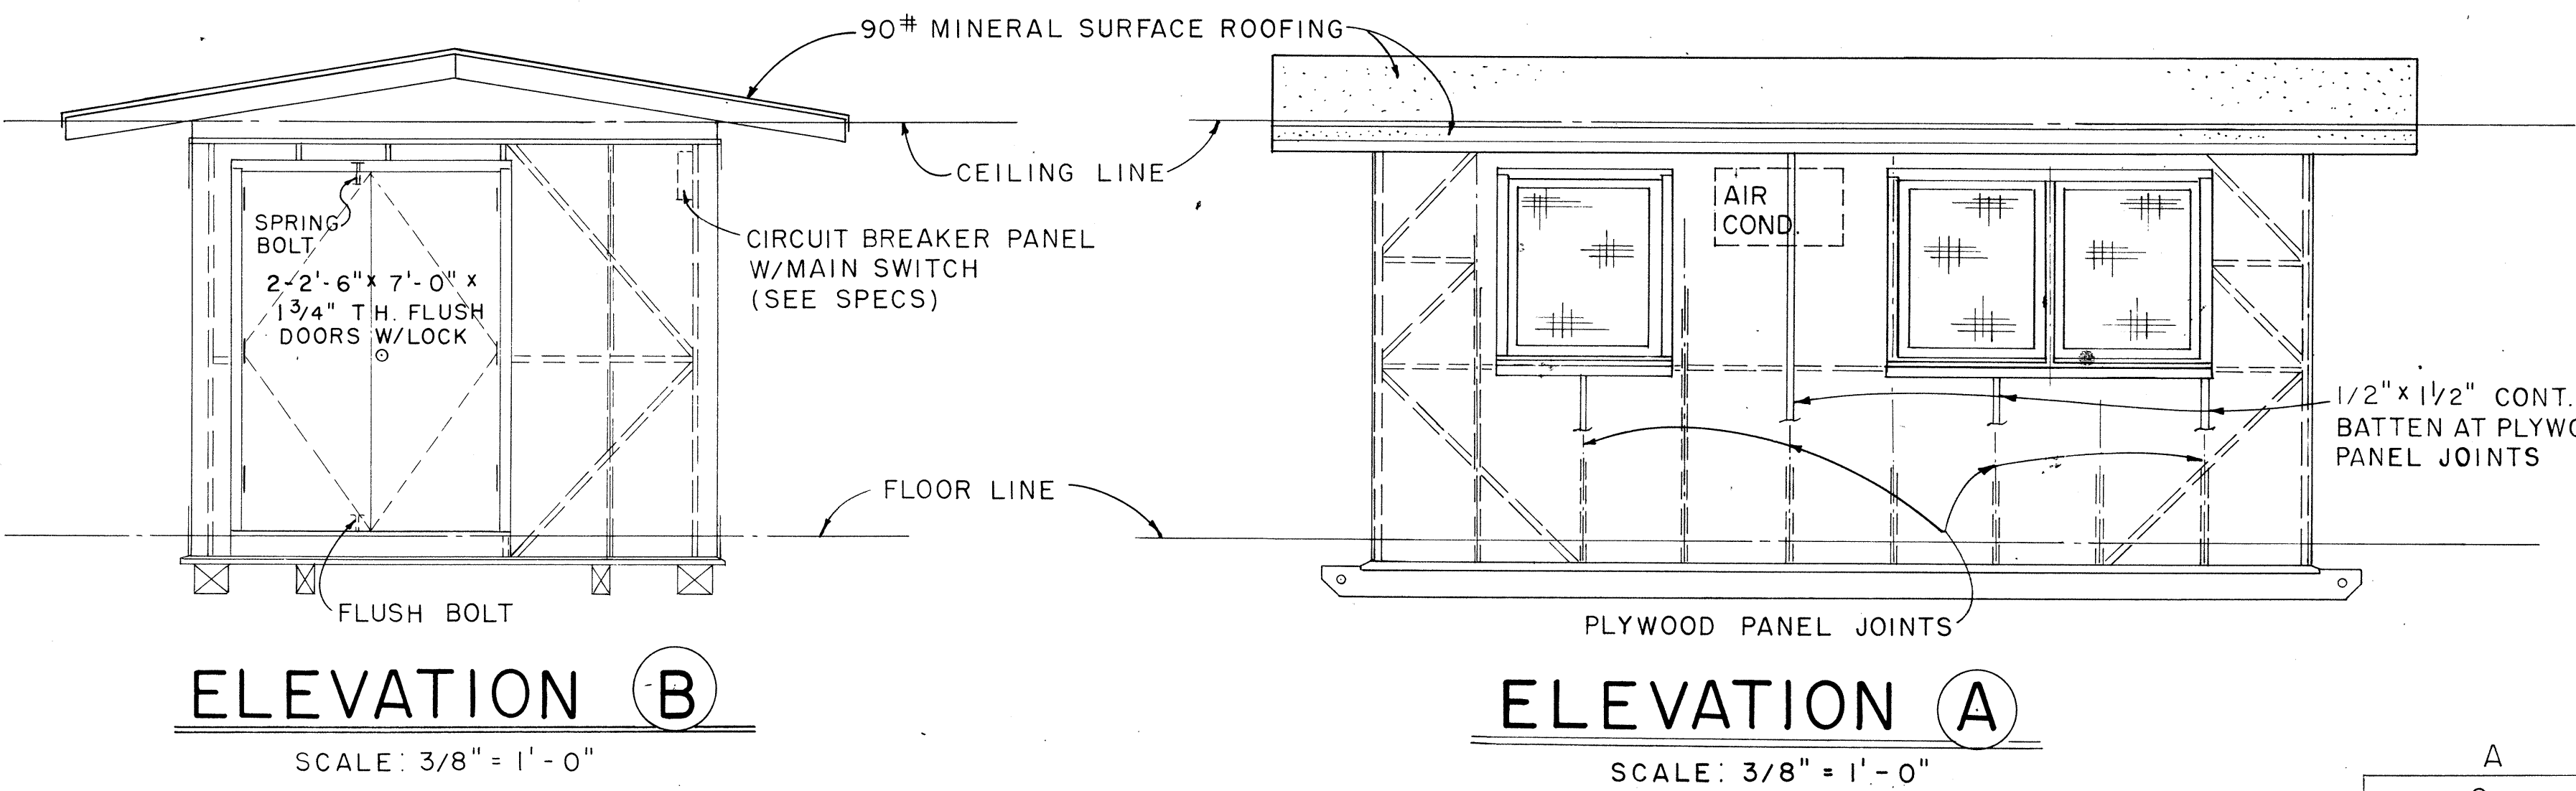

- NOTE:
1. FLUORESCENT FIXTURE SHALL BE 48", 2 LAMP, 40 WATT, RAPID START.
 2. TELEPHONE AND WALL OUTLET 4'-0" ABOVE FLOOR.

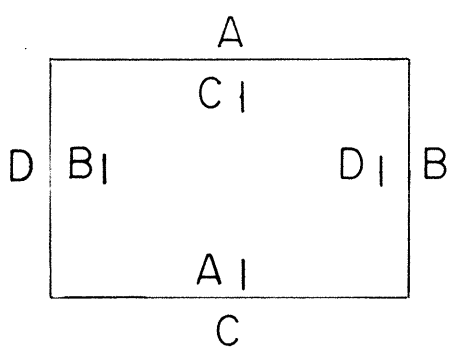

EXTERIOR & INTERIOR KEY

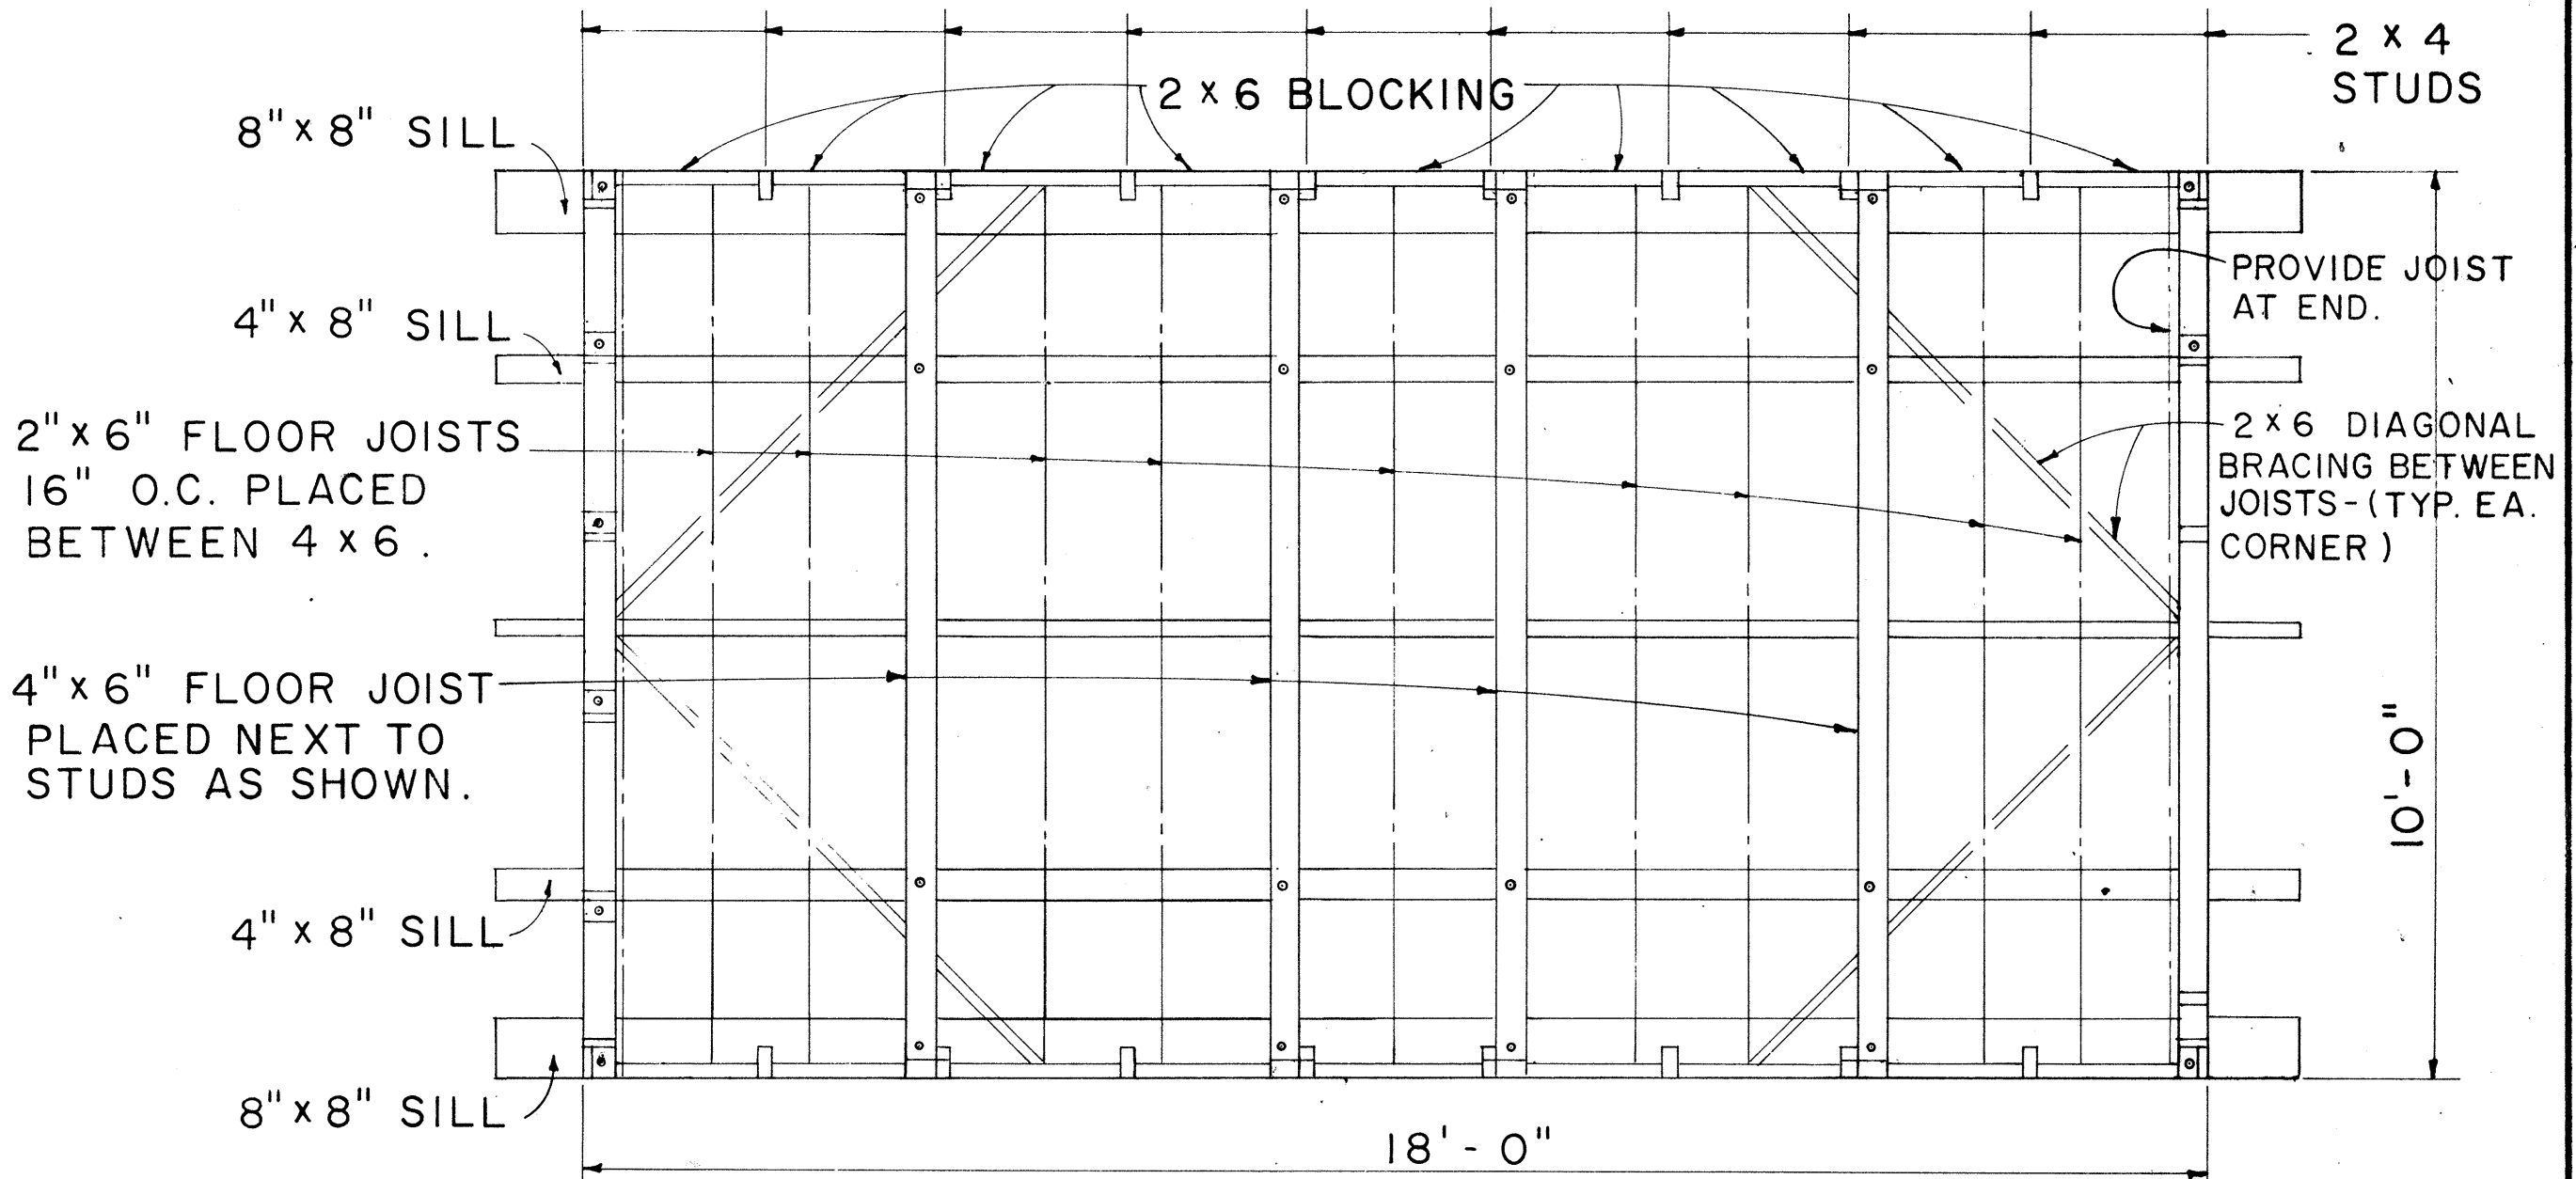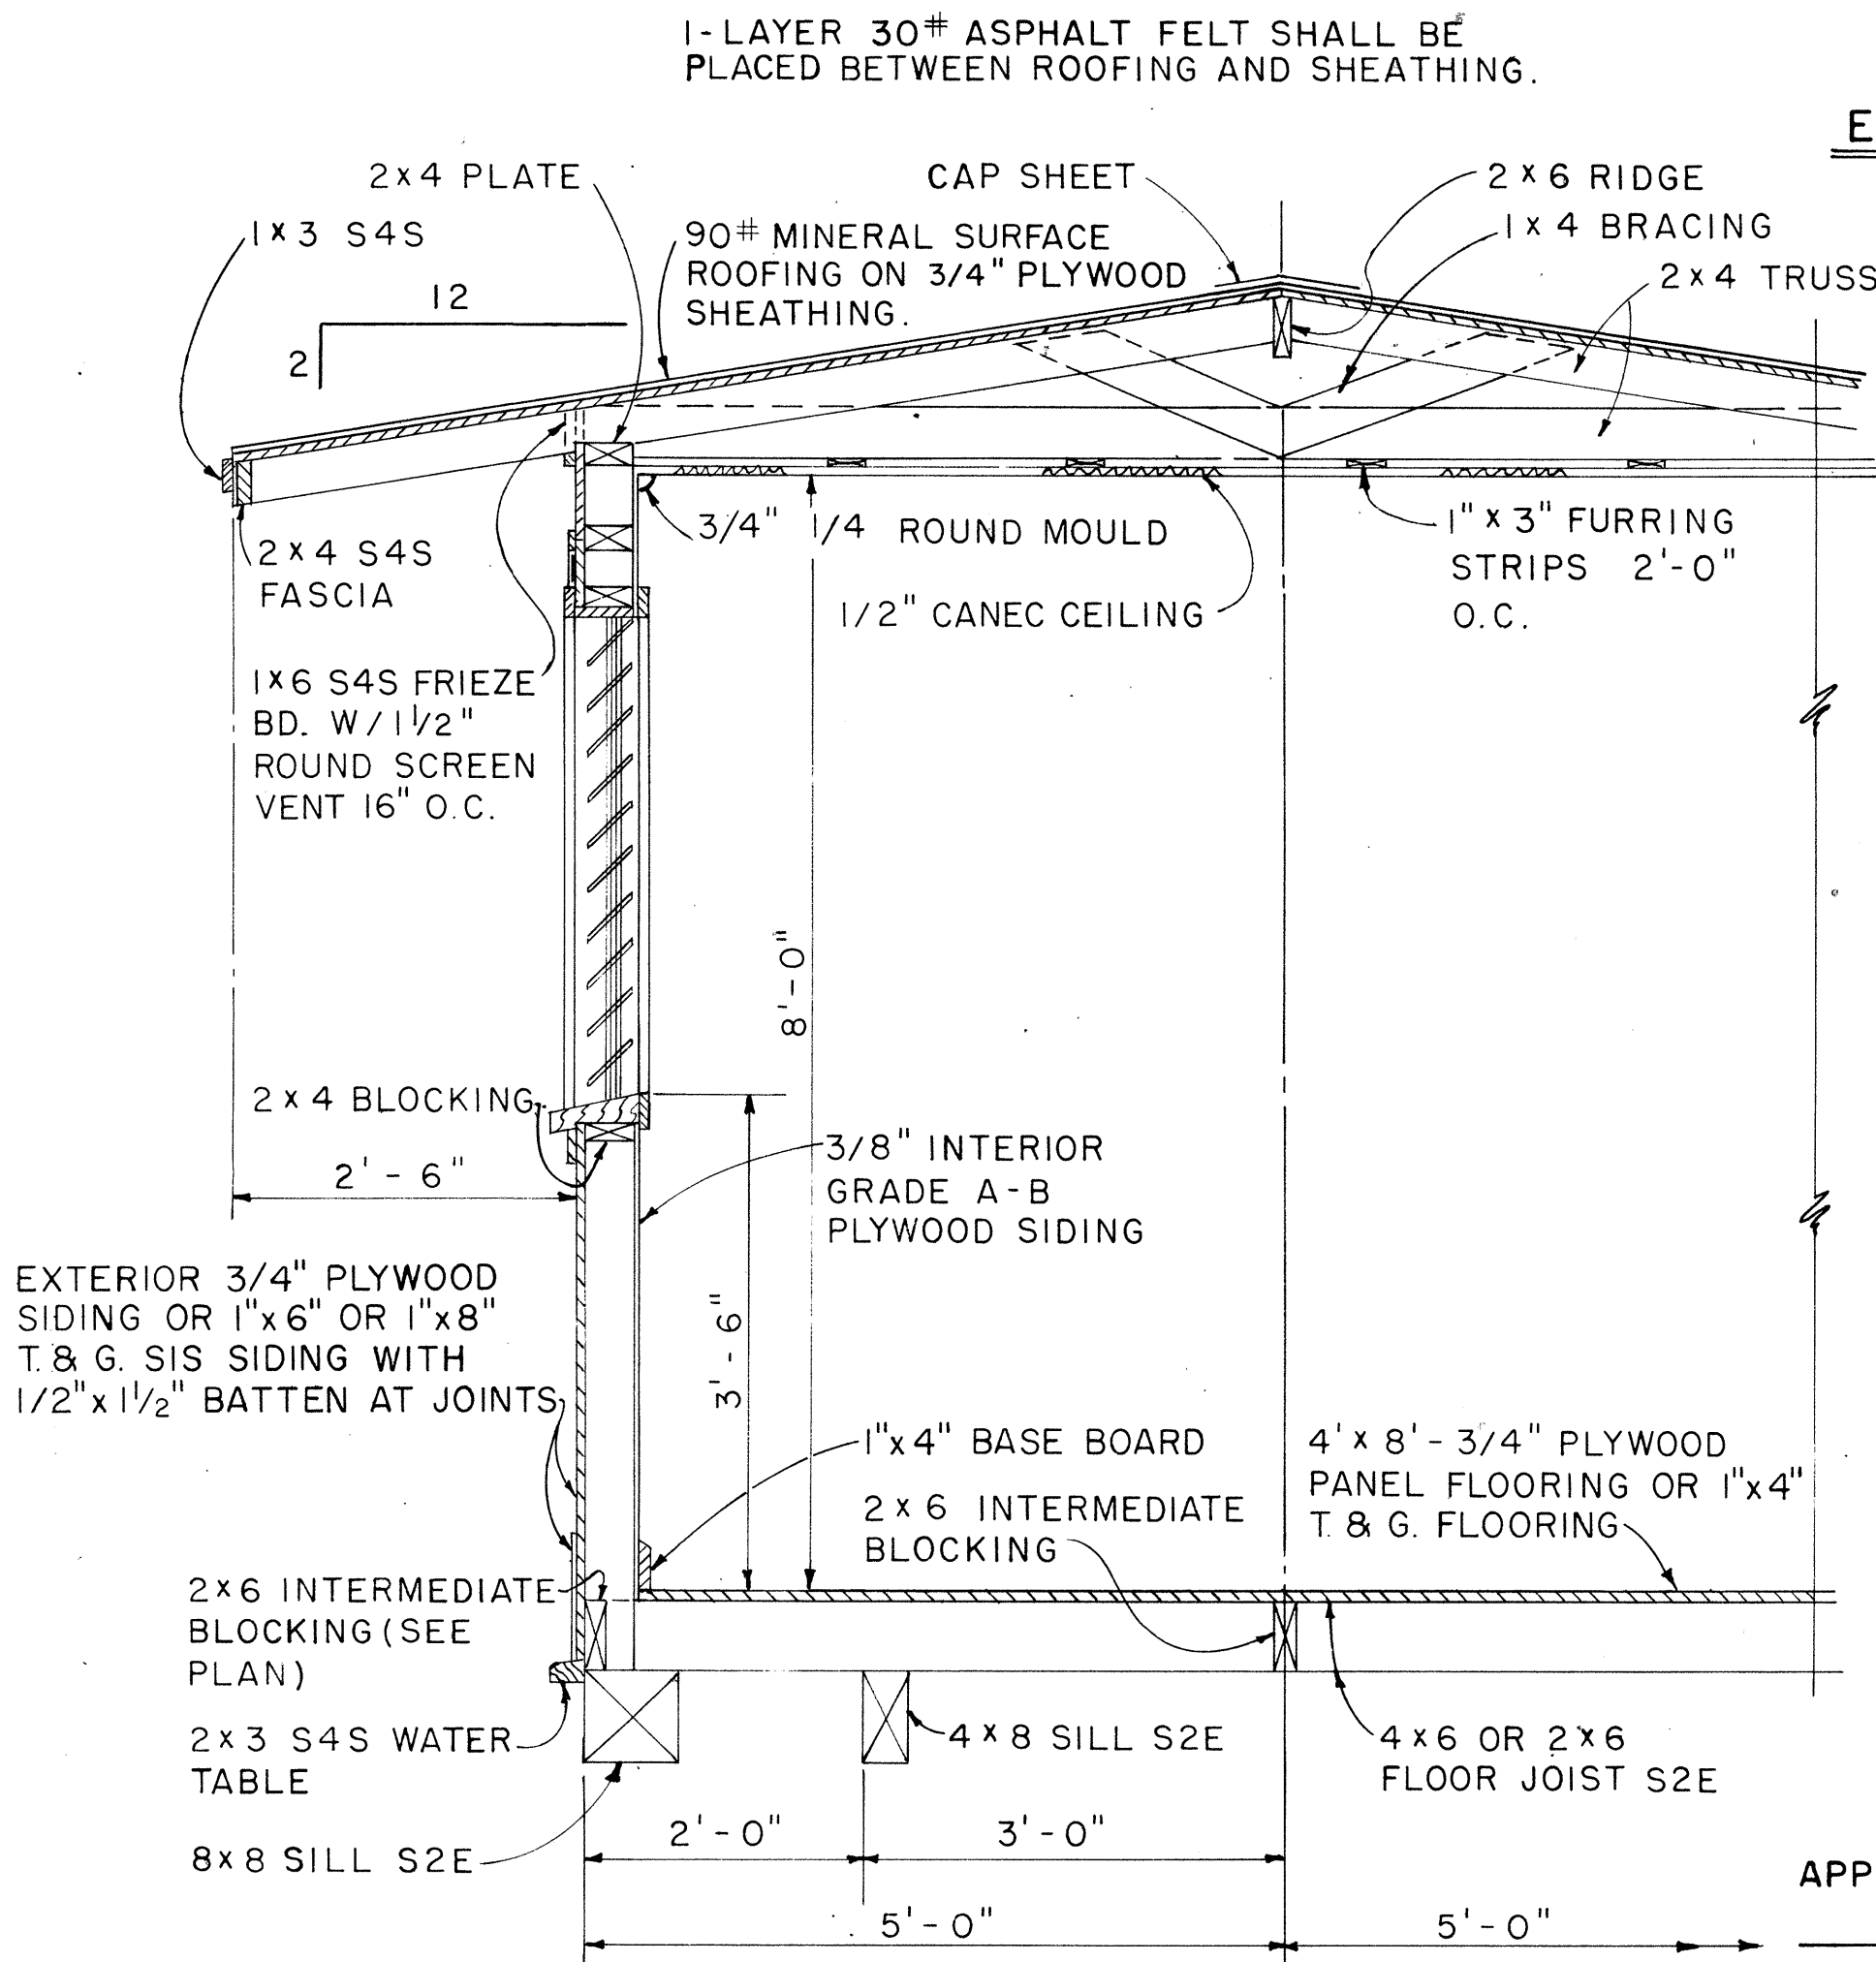

NOTE:
ALL 3/4" PLYWOOD SHALL BE EXTERIOR GRADE A-C OR BETTER.

APPROVAL RECOMMENDED:

 HIGHWAY DESIGN ENGINEER
 DATE 12-4-69

APPROVED:

 ASSISTANT CHIEF, ENGINEERING
 DATE 12-10-69


NO.	REVISION	APPROVED BY	DATE

STATE OF HAWAII
DEPARTMENT OF TRANSPORTATION
HIGHWAYS DIVISION

PROJECT SITE LABORATORY


Scale: As Noted

FED. ROAD DIST. NO.	STATE	FED. AID PROJ. NO.	FISCAL YEAR	SHEET NO.	TOTAL SHEETS
HAWAII	HAW.	5-0470(1) 5-0470(2)	1970	40	80

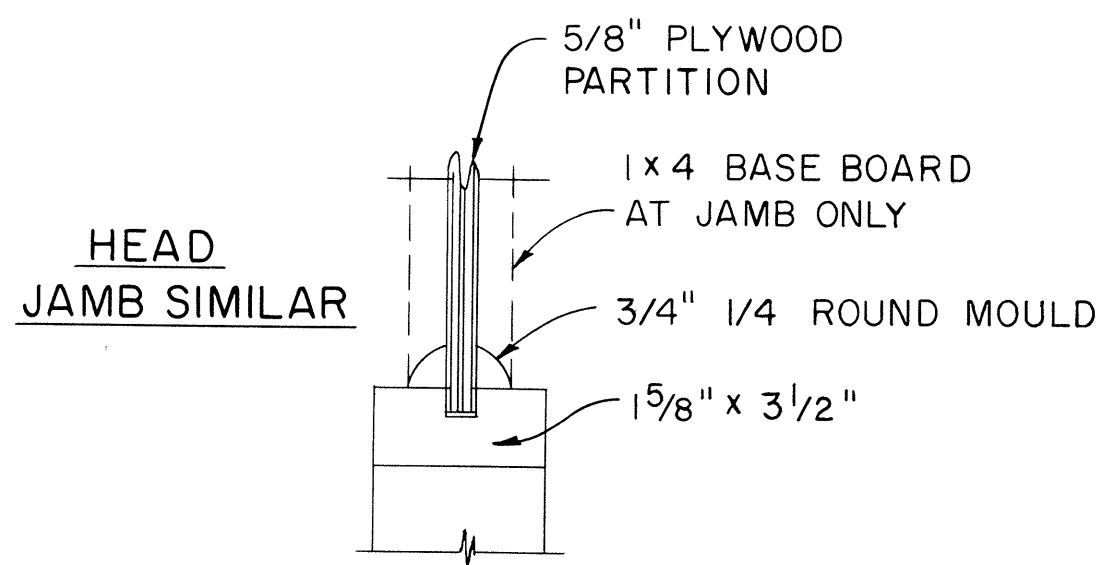


CASEMENT DETAIL

SCALE: 3" = 1'-0"

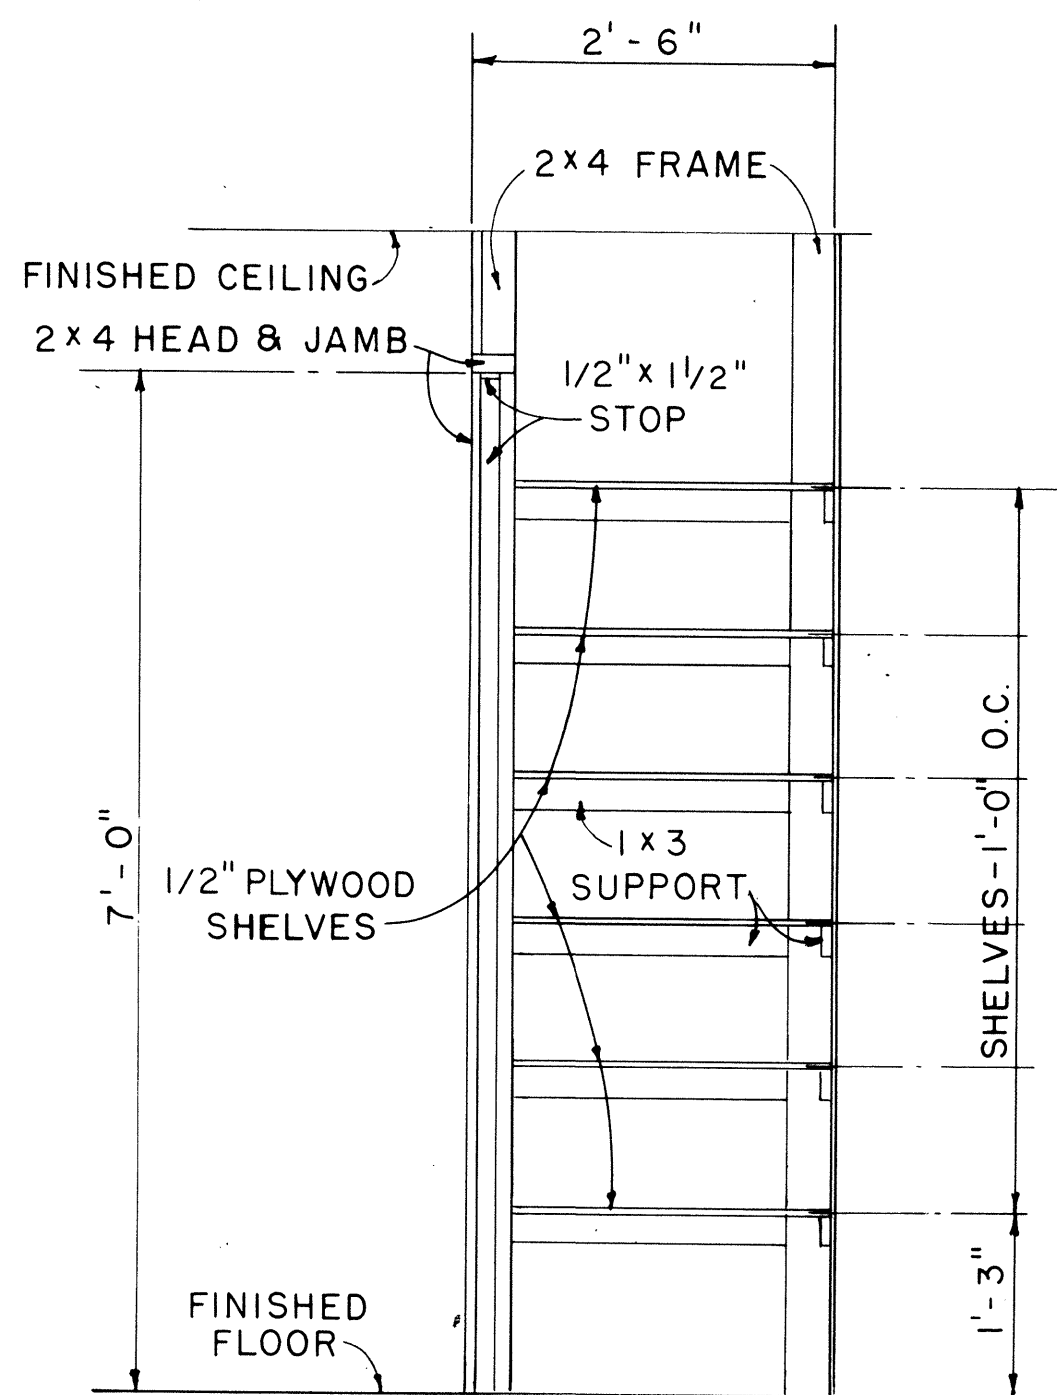

CABINET DETAIL

SCALE: 3/4" = 1'-0"

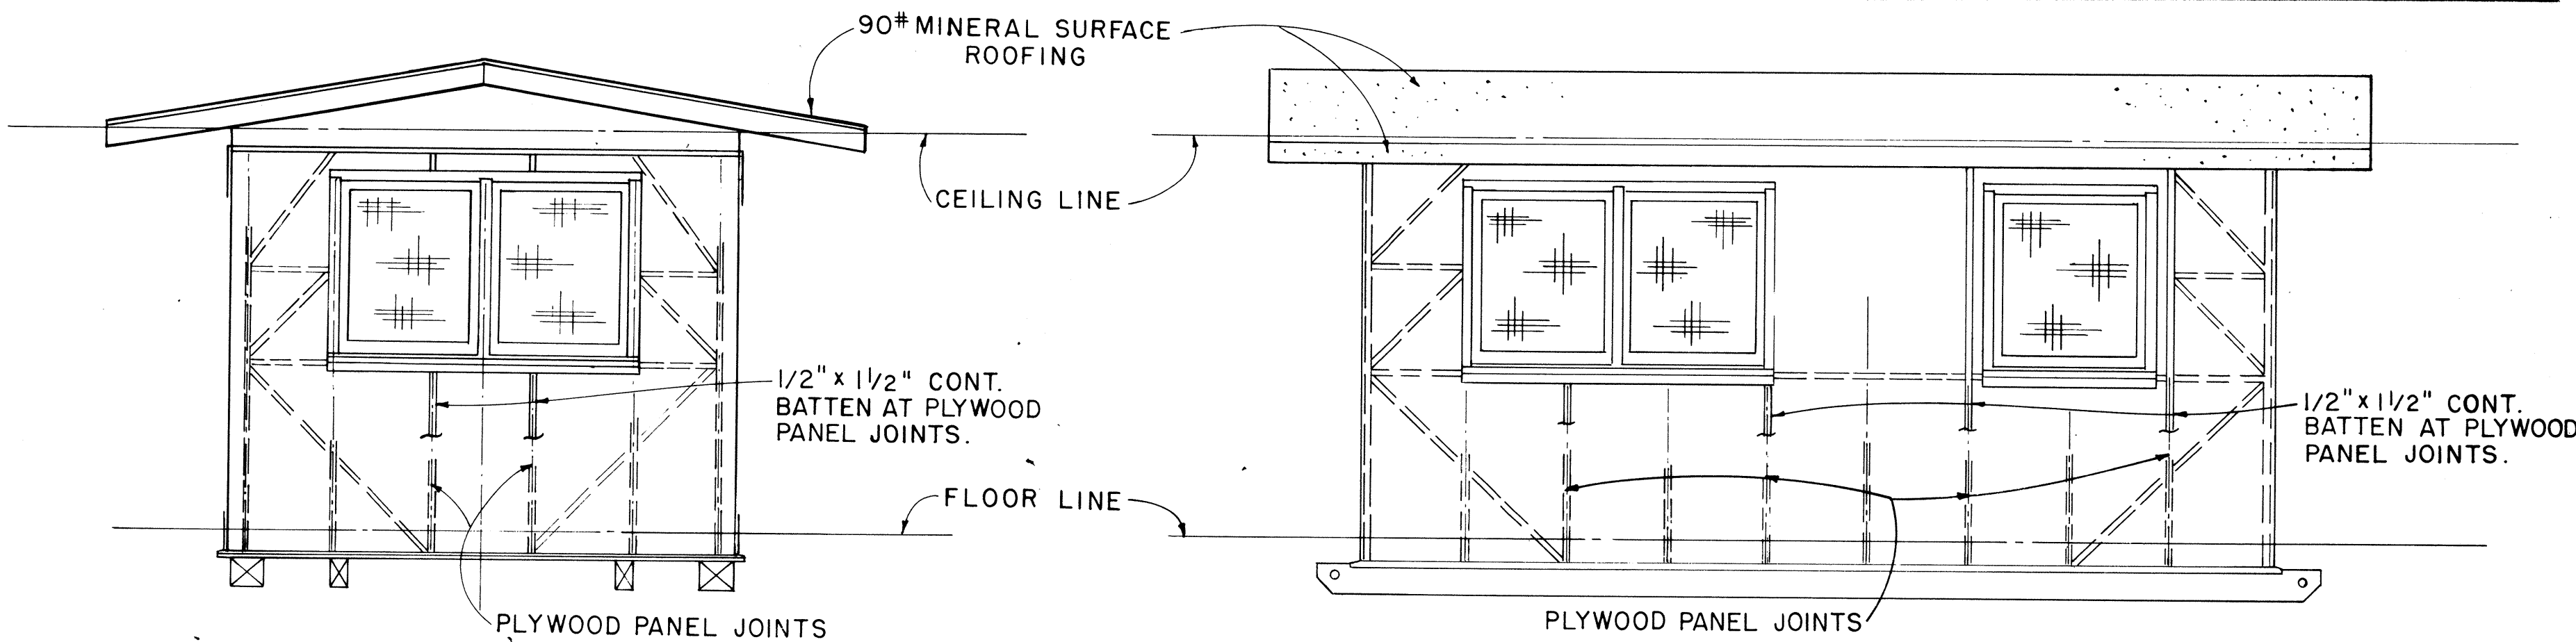


ELEVATION D

SCALE: 3/8" = 1'-0"


ELEVATION C

SCALE: 3/8" = 1'-0"

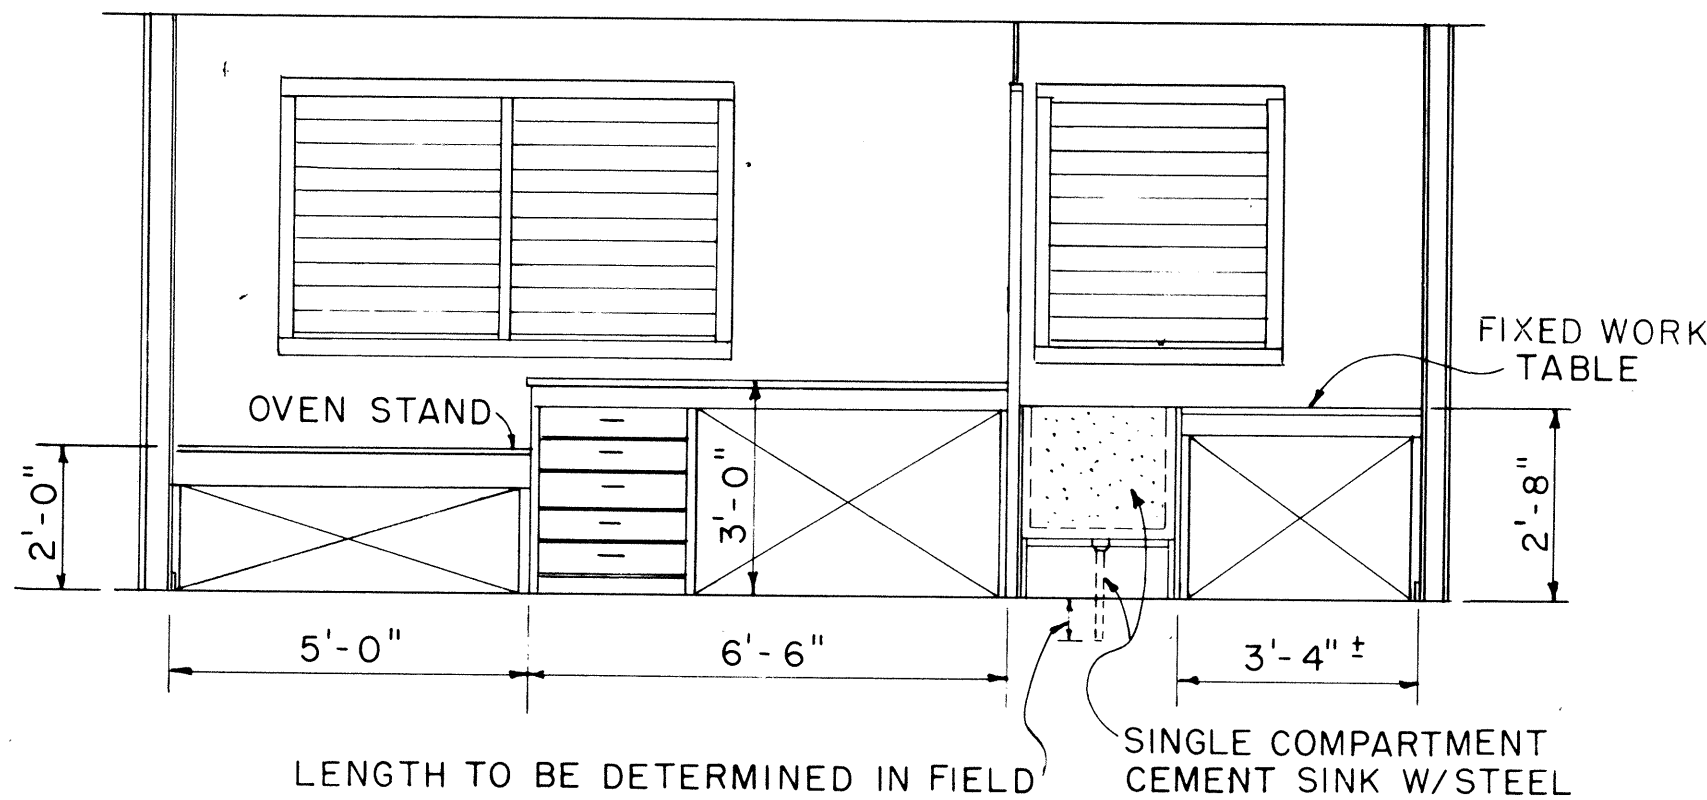

ELEVATION C1

SCALE: 3/8" = 1'-0"

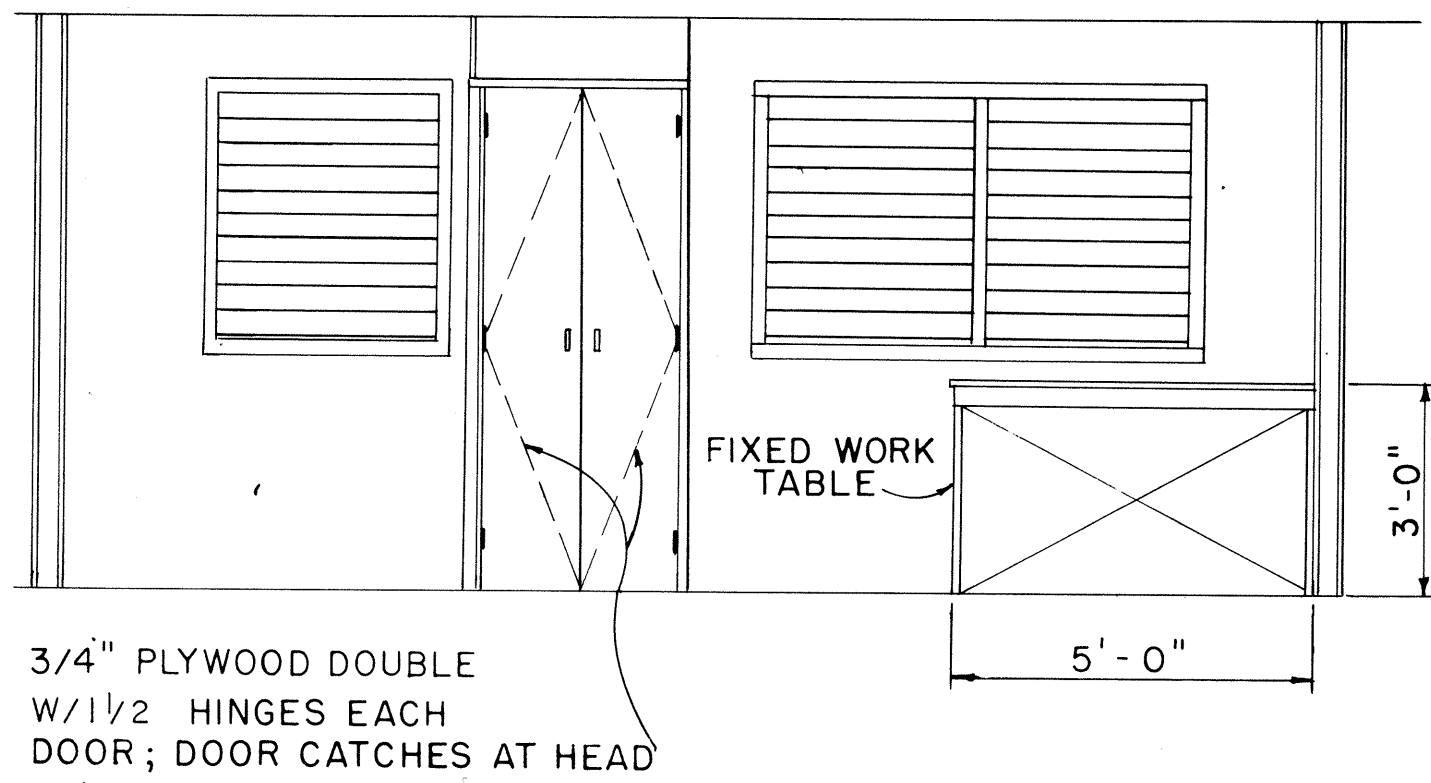

ELEVATION A1

SCALE: 3/8" = 1'-0"

ORIGINAL PLAN	DATE
DESIGNED BY	
CHECKED BY	
NO.	


APPROVAL RECOMMENDED:
HIGHWAY DESIGN ENGINEER
DATE 12-4-69

APPROVED:
ASSISTANT CHIEF, ENGINEERING
DATE 12-10-69

NO.	REVISION	APPROVED BY	DATE

STATE OF HAWAII DEPARTMENT OF TRANSPORTATION HIGHWAYS DIVISION
PROJECT SITE LABORATORY
Scale: As Noted


FED. ROAD DIST. NO.	STATE	FED. AID PROJ. NO.	FISCAL YEAR	SHEET NO.	TOTAL SHEETS
HAWAII	HAWAII	5-0470(1) 5-0470(2)	1970	41	80

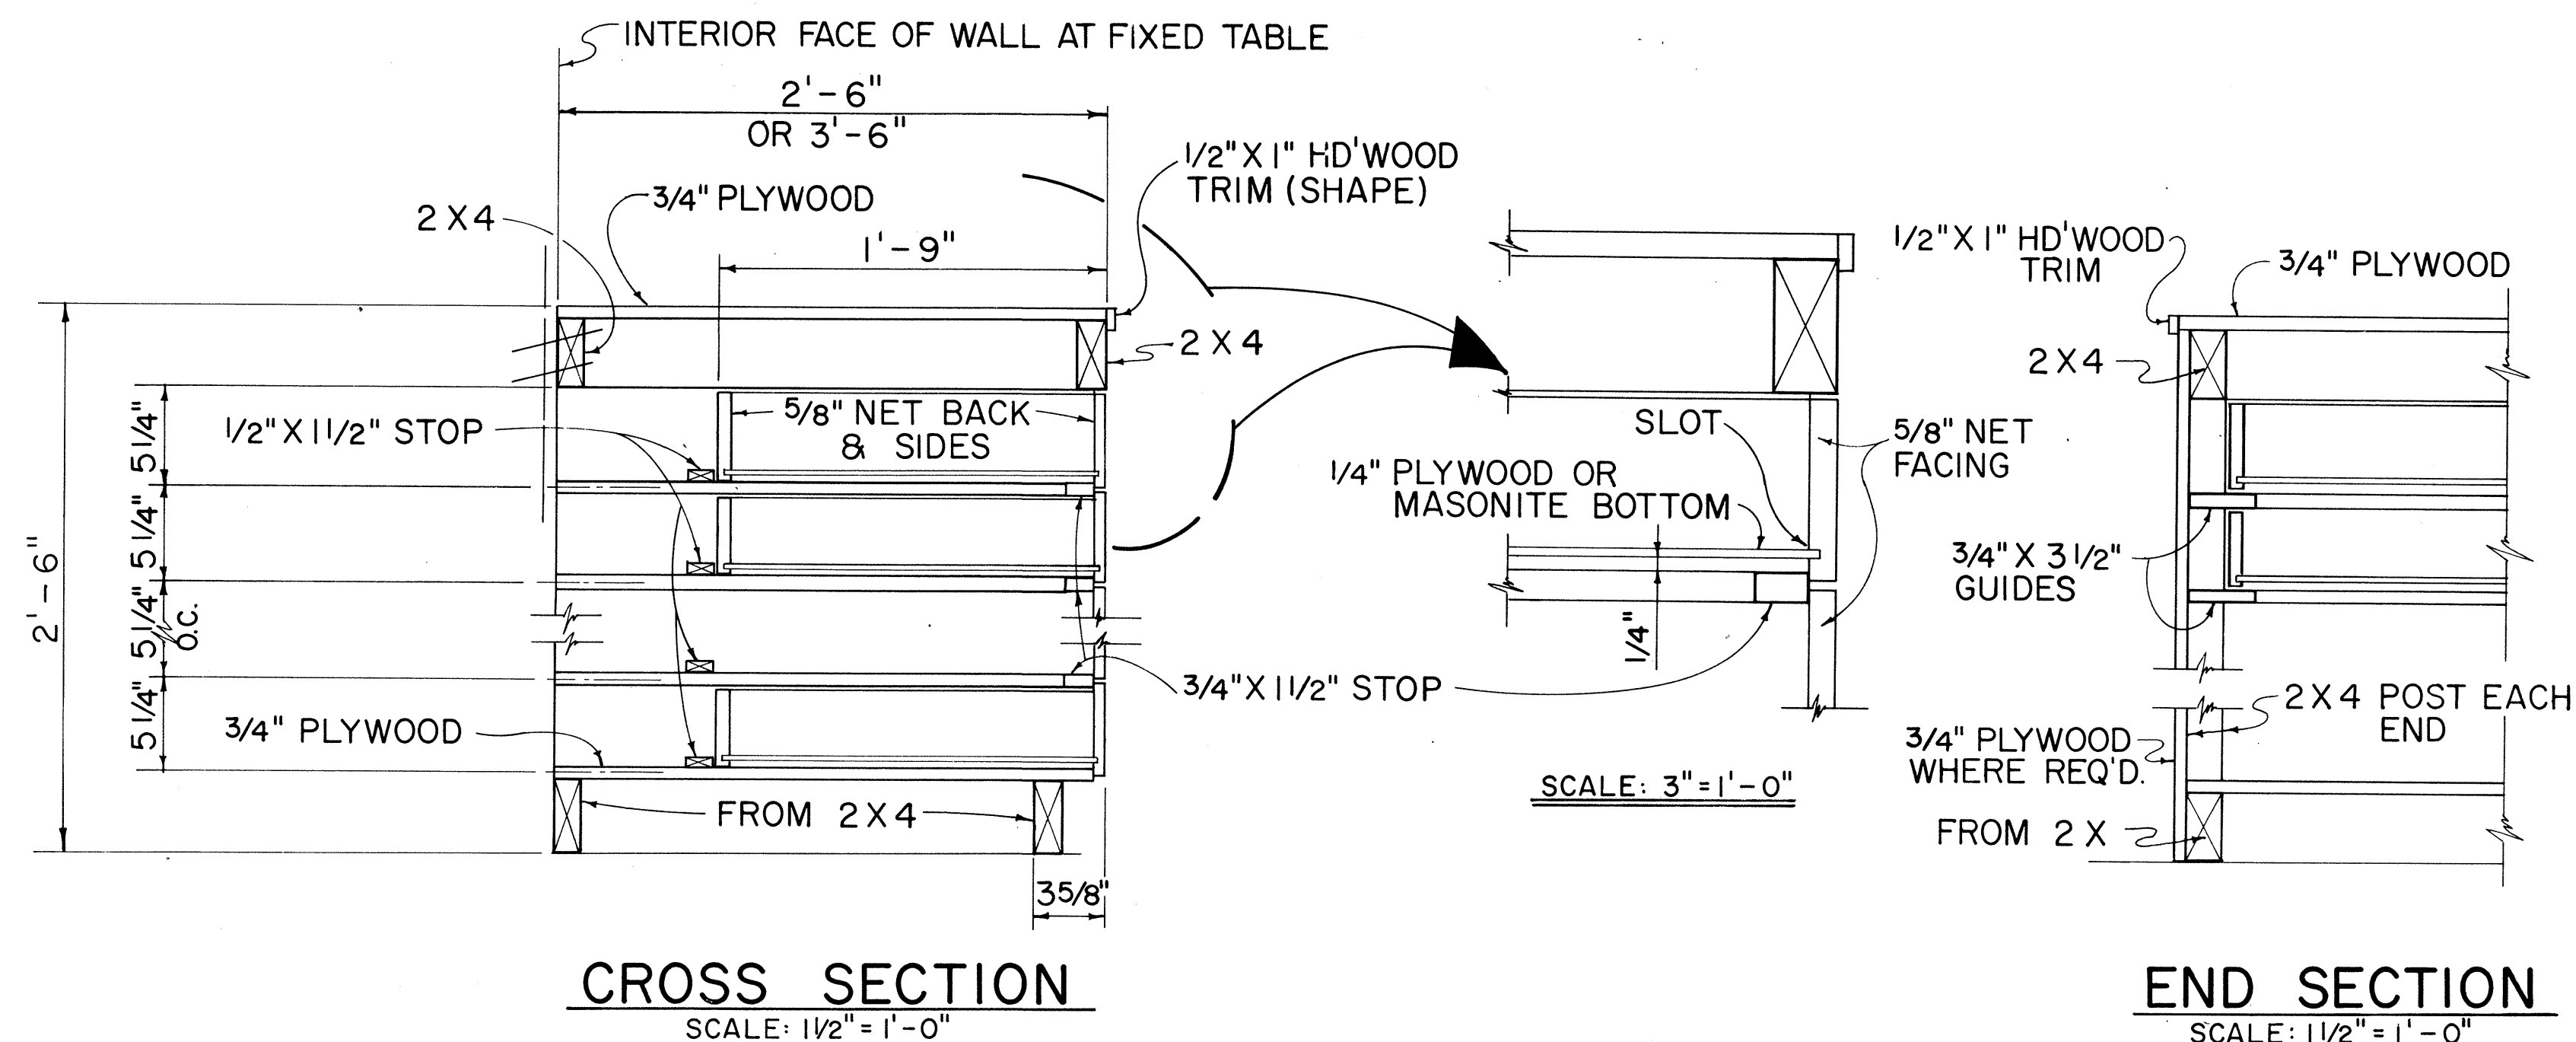

CROSS SECTION
SCALE: 1 1/2" = 1'-0"


END SECTION
SCALE: 1 1/2" = 1'-0"

TYPICAL WORK TABLE DRAWER DETAIL

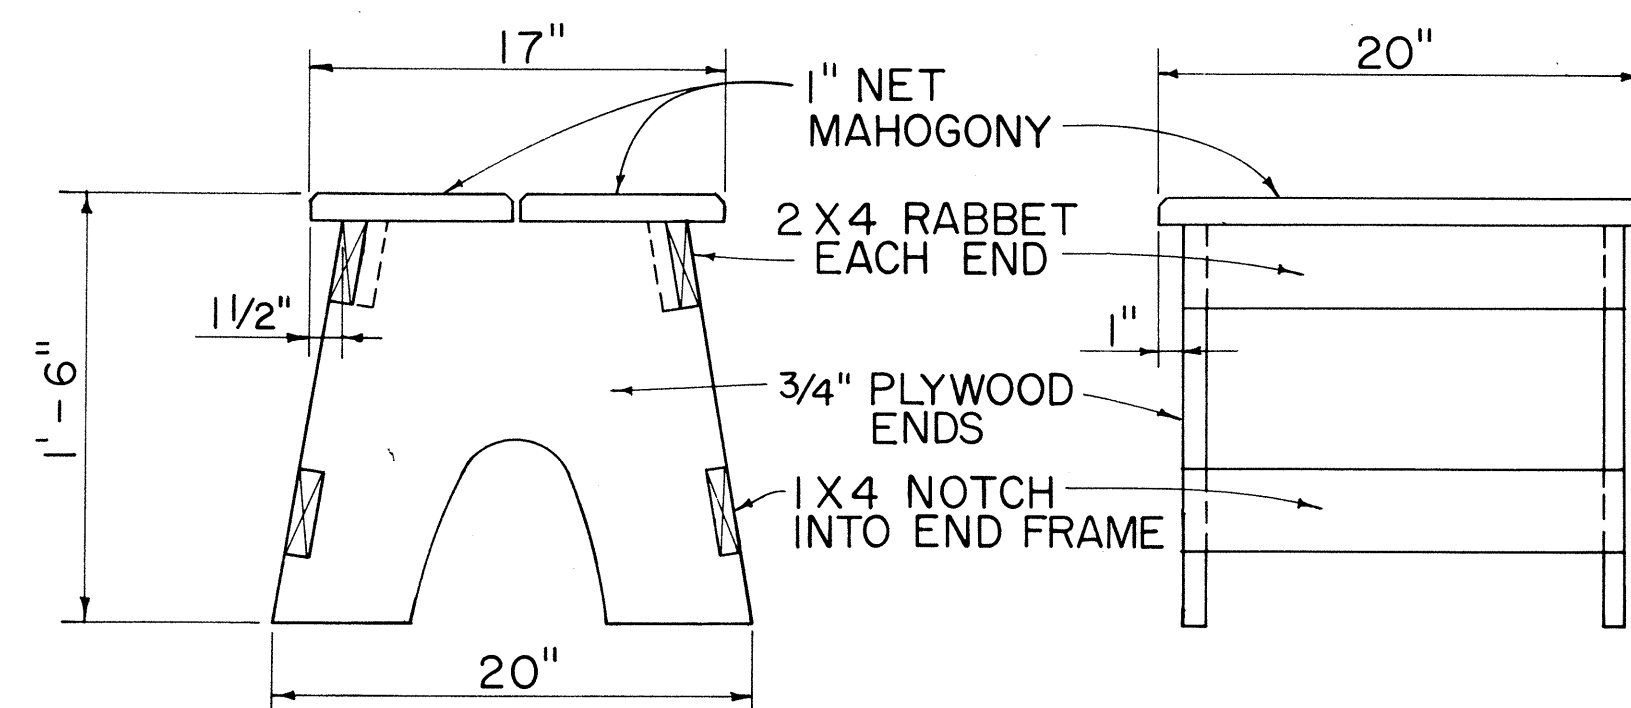

TYPICAL STOOL DETAIL
SCALE: 1 1/2" = 1'-0"


NOTE: CONTRACTOR MAY WITH THE APPROVAL OF THE ENGINEER FURNISH THE FIELD OFFICE OR PROJECT SITE LABORATORY WITH STOOLS OTHER THAN THE TYPE SHOWN IN THE , DETAIL.

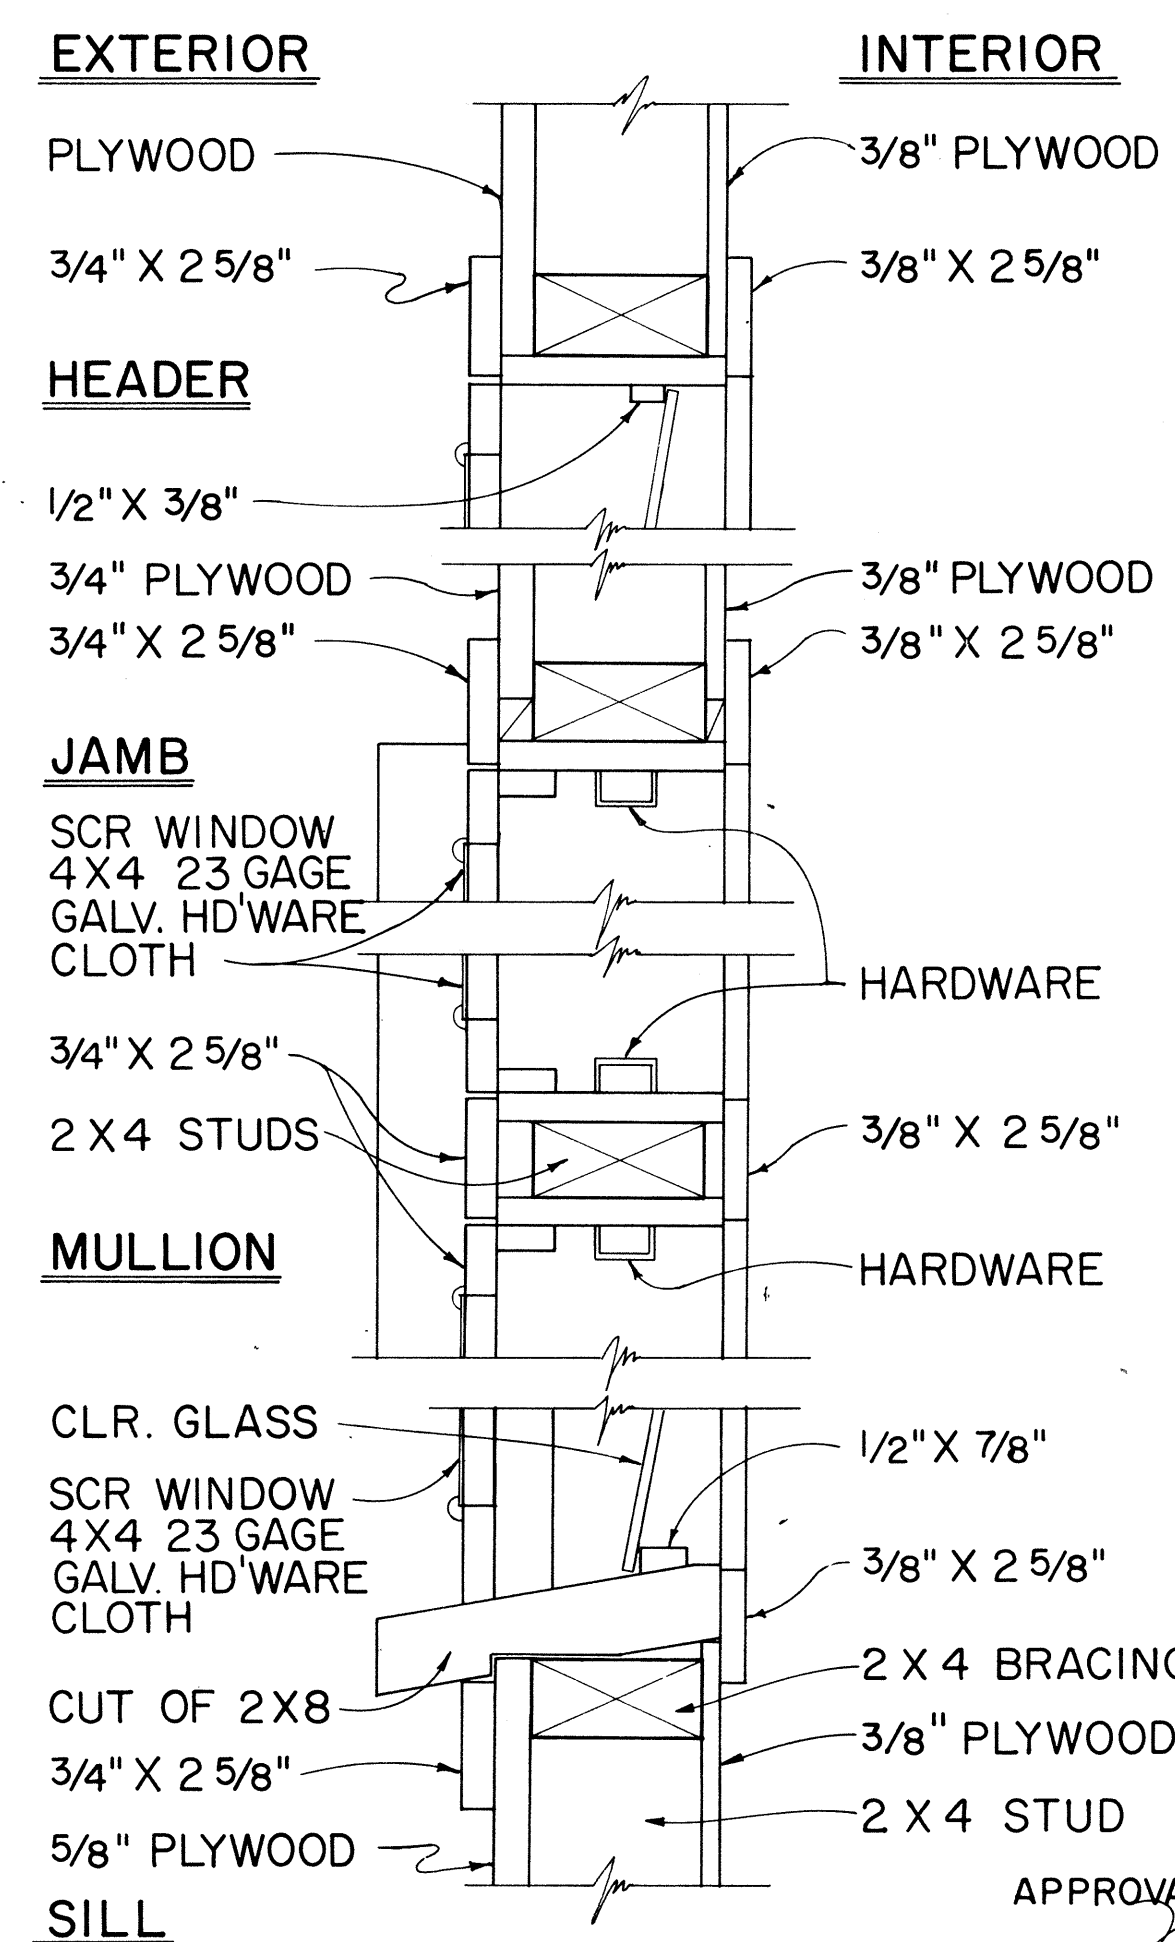

TYPICAL DETAIL JALOUSIES WINDOWS
SCALE: 3" = 1'-0"


APPROVAL RECOMMENDED:
M. H. H. H.
HIGHWAY DESIGN ENGINEER
DATE: 12-4-69

APPROVED:
M. H. H. H.
ASSISTANT CHIEF, ENGINEERING
DATE: 12-10-69

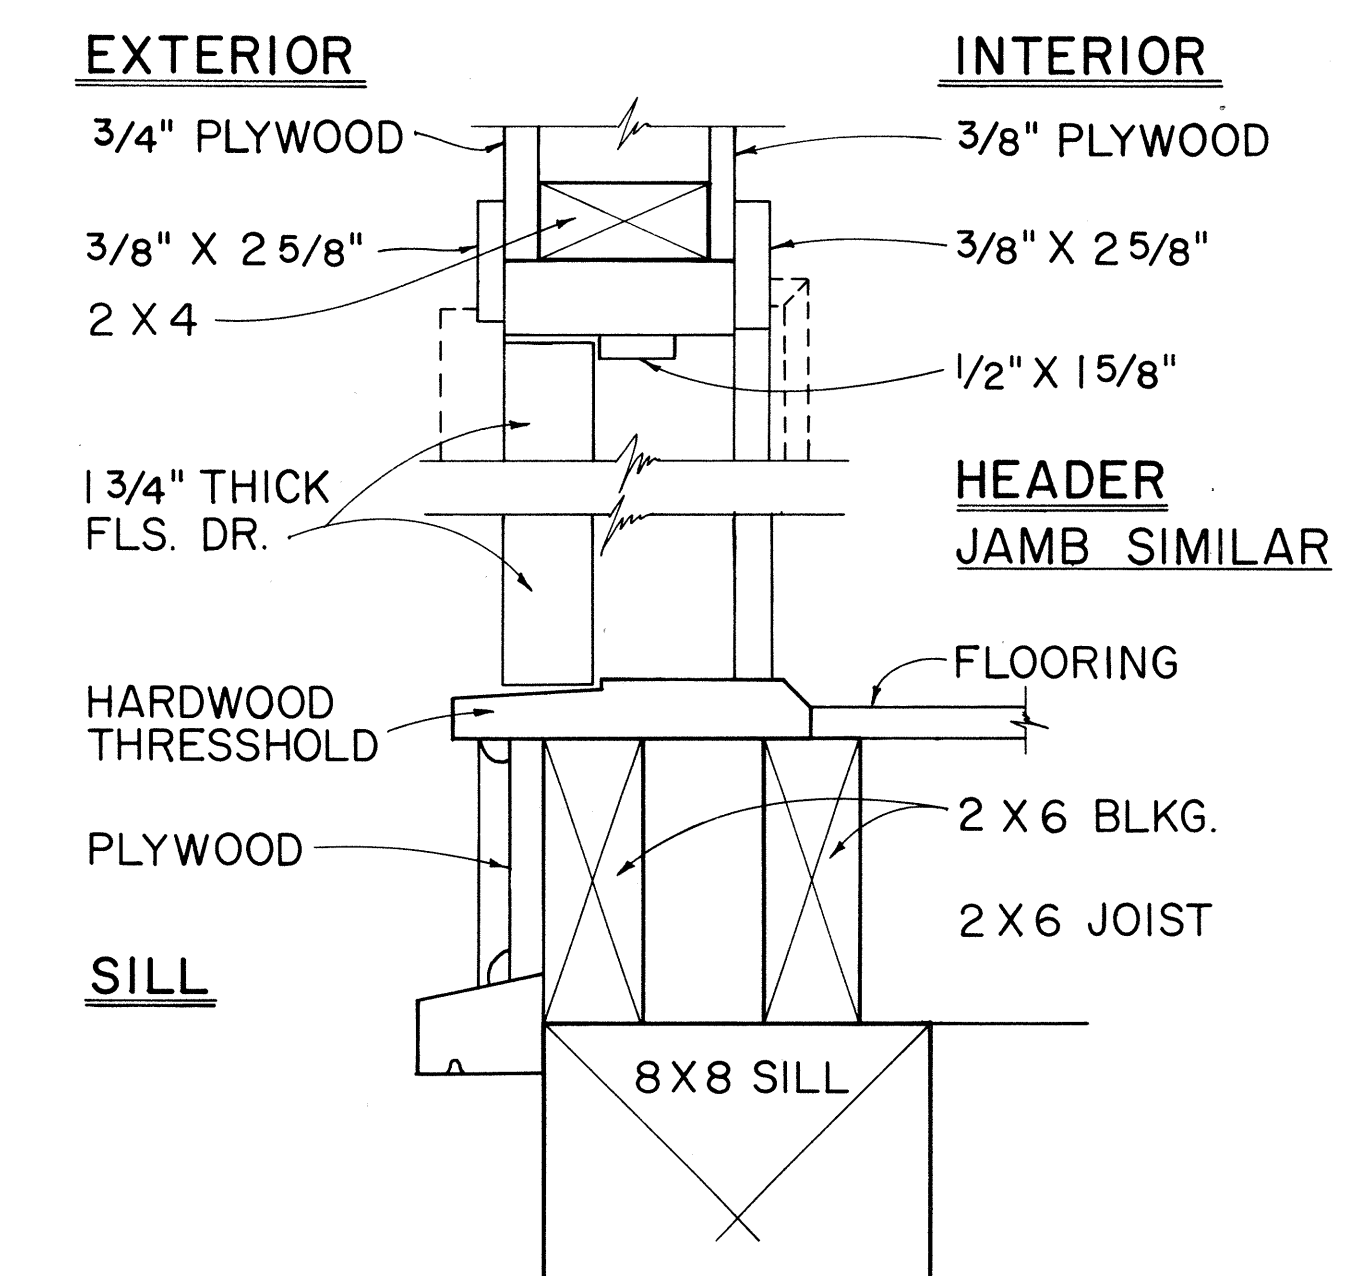

TYP. SWING OUT DOOR

TYPICAL SINGLE OR DOUBLE EXTERIOR DOOR DETAIL

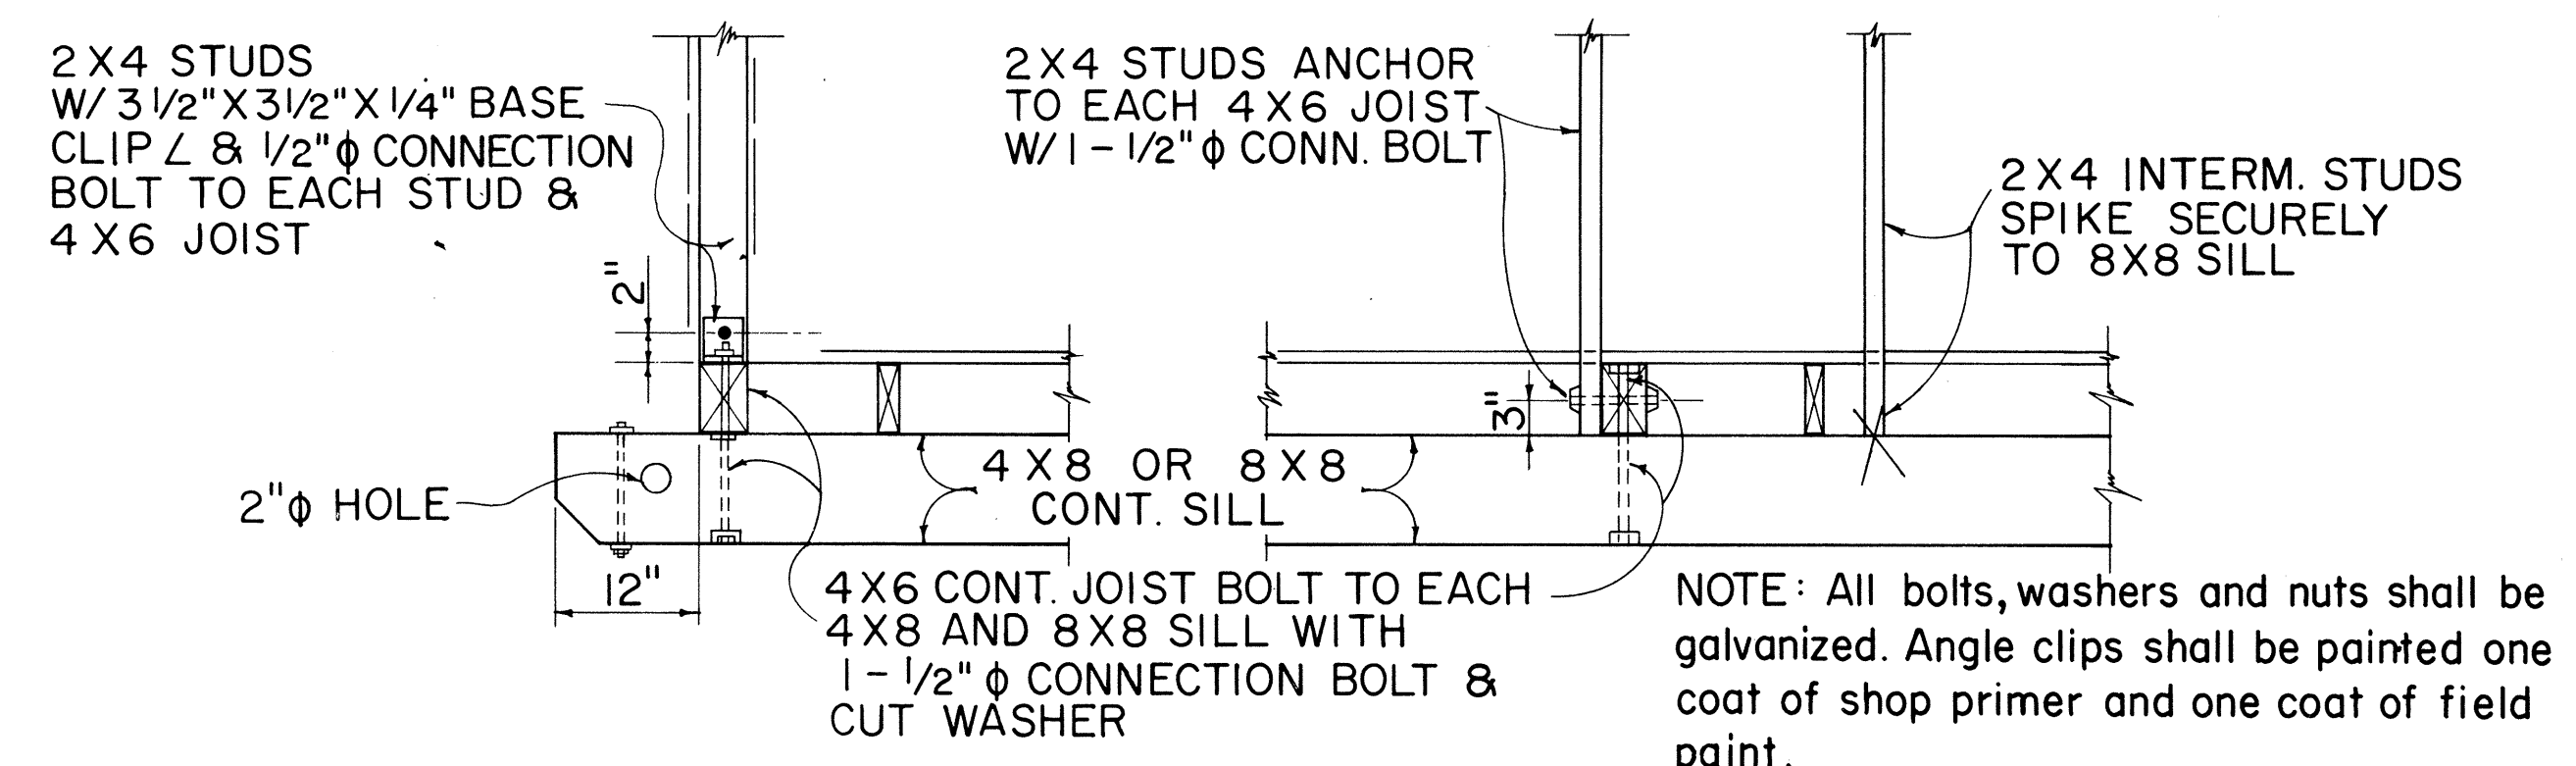

AT ENDS OF BLDG. ALONG SIDES OF BLDG.

TYPICAL 2 X 4 STUD & 4 X 6 FLOOR JOIST BASE CONNECTION DETAILS

NO.	REVISION	APPROVED BY	DATE

STATE OF HAWAII
DEPARTMENT OF TRANSPORTATION
HIGHWAYS DIVISION

FIELD OFFICE
&
PROJECT SITE LABORATORY

Scale: As Noted