




FED. ROAD DIST. NO.	STATE	FED. AID PROJ. NO.	FISCAL YEAR	SHEET NO.	TOTAL SHEETS
HAWAII	HAW.	5-0480(1)	1965	3	31

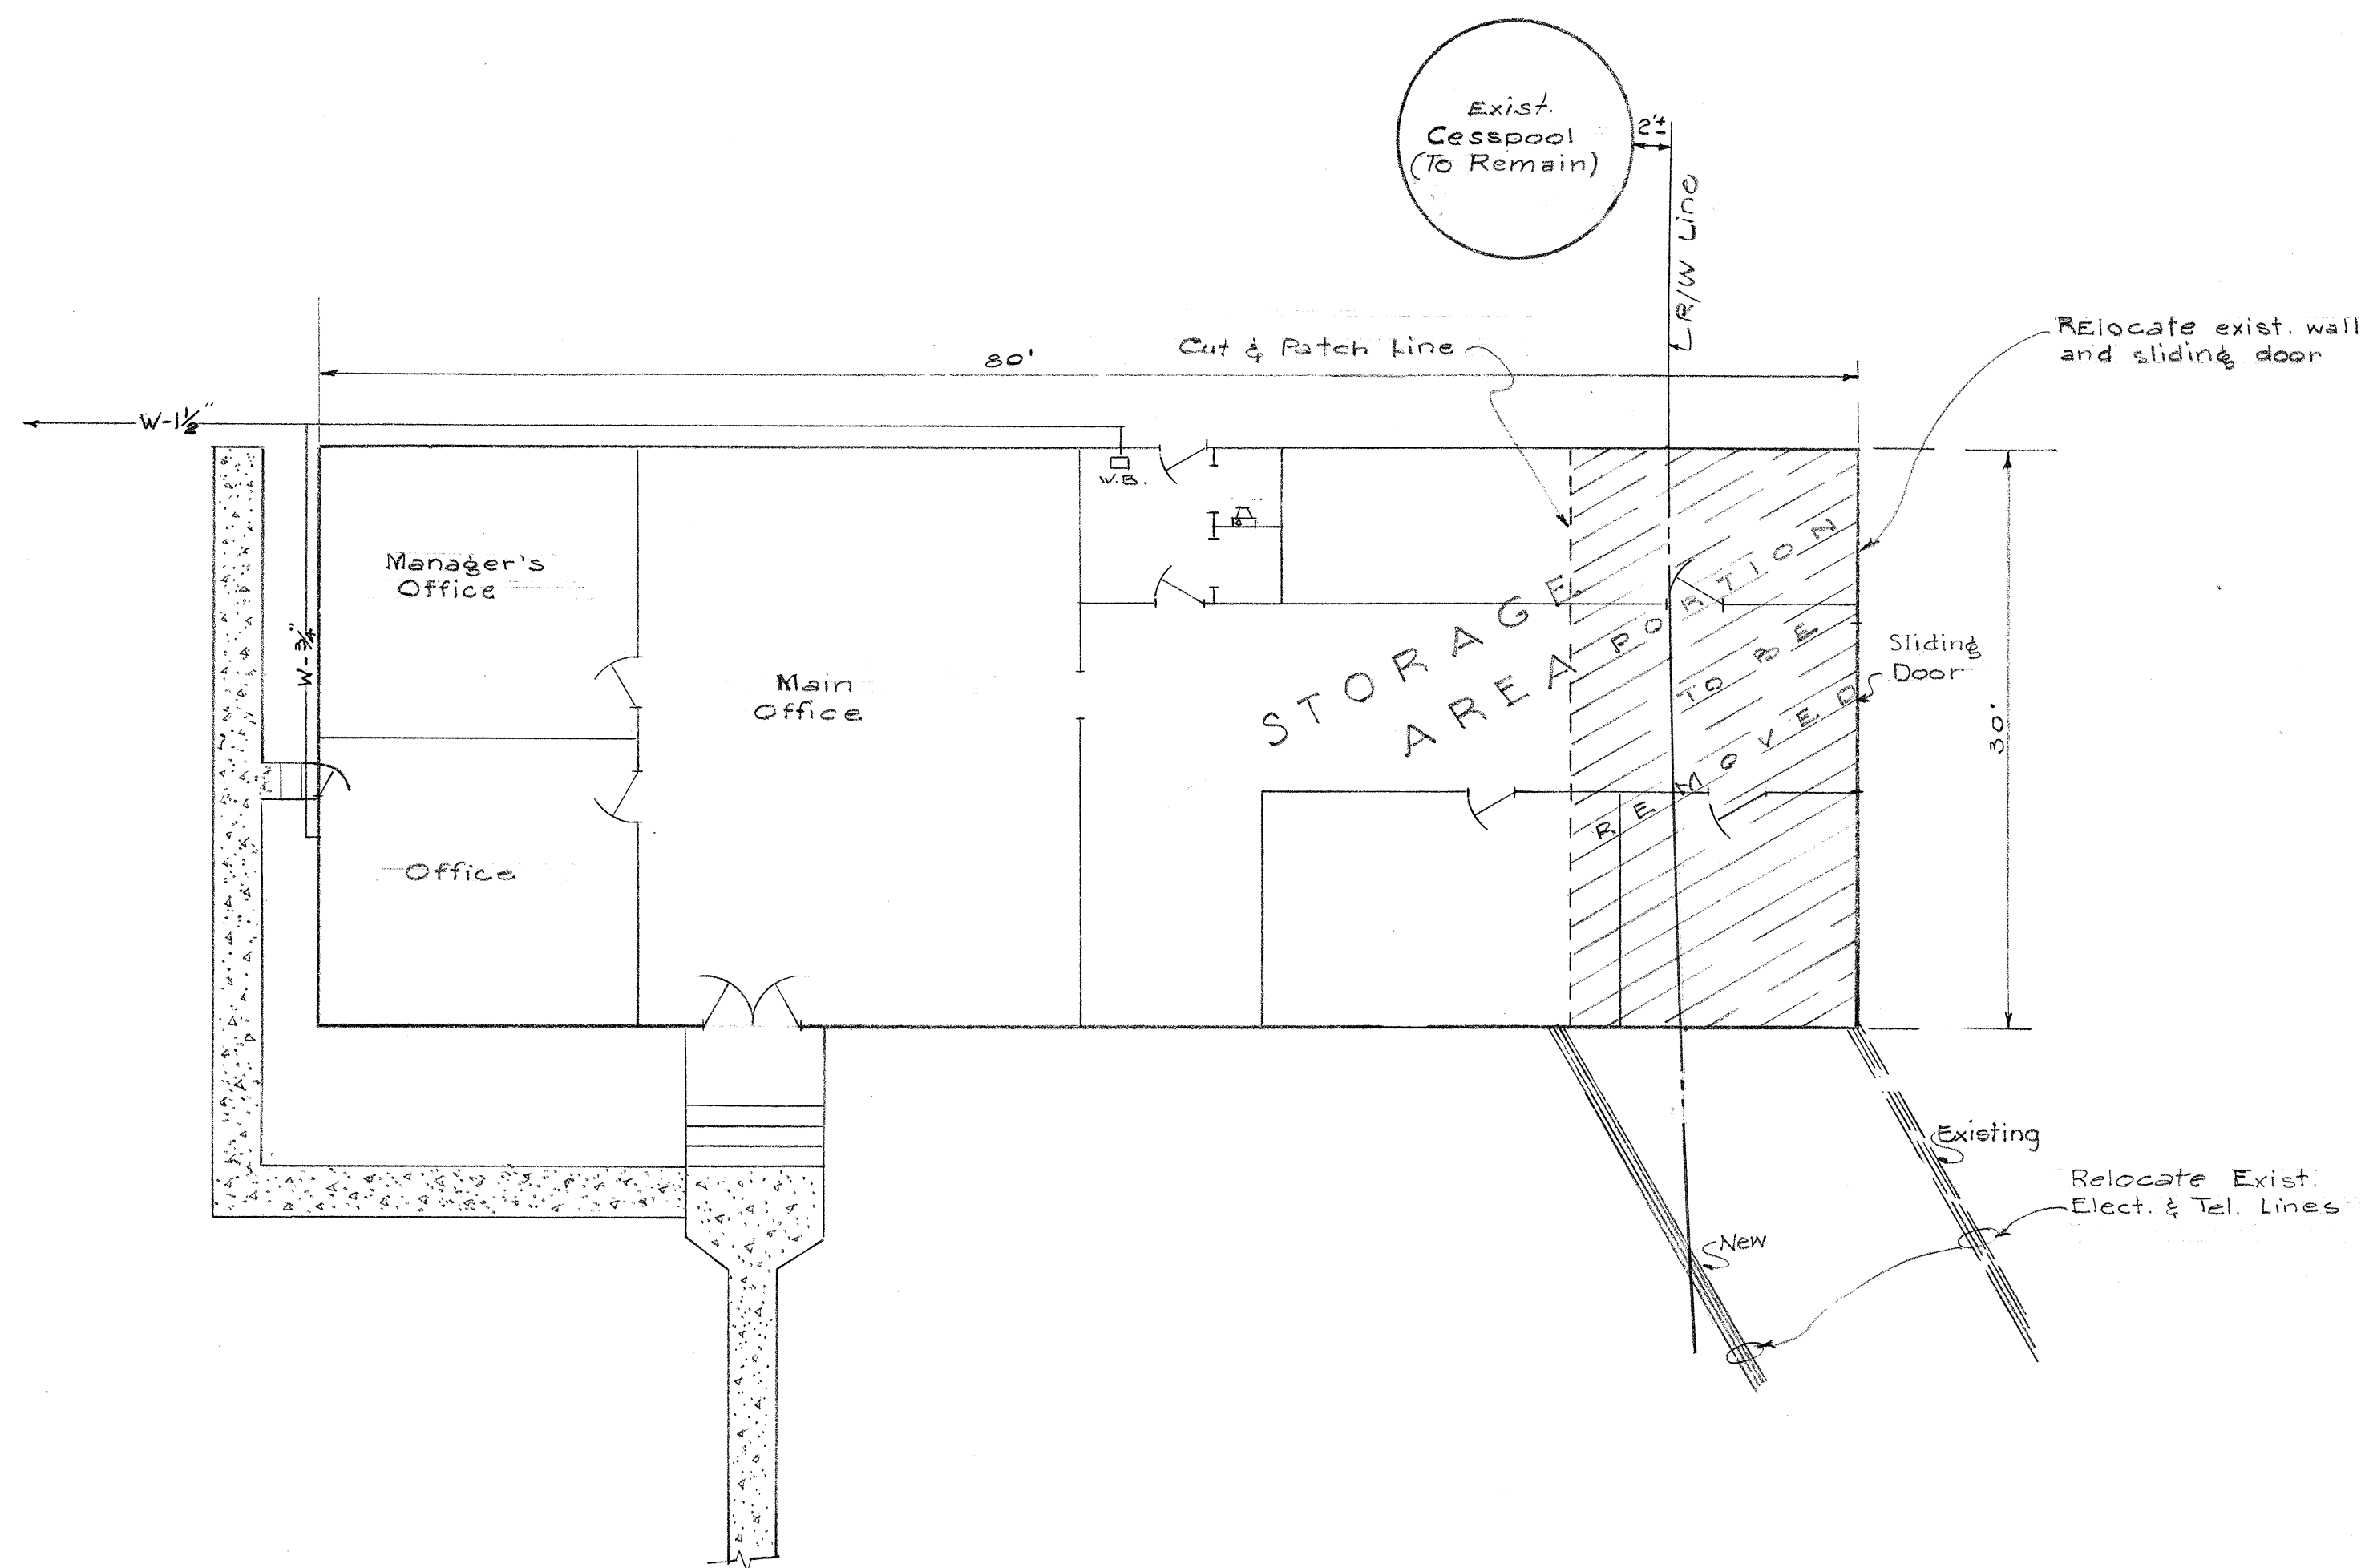


FLOOR PLAN
Scale: 1/8" = 1'

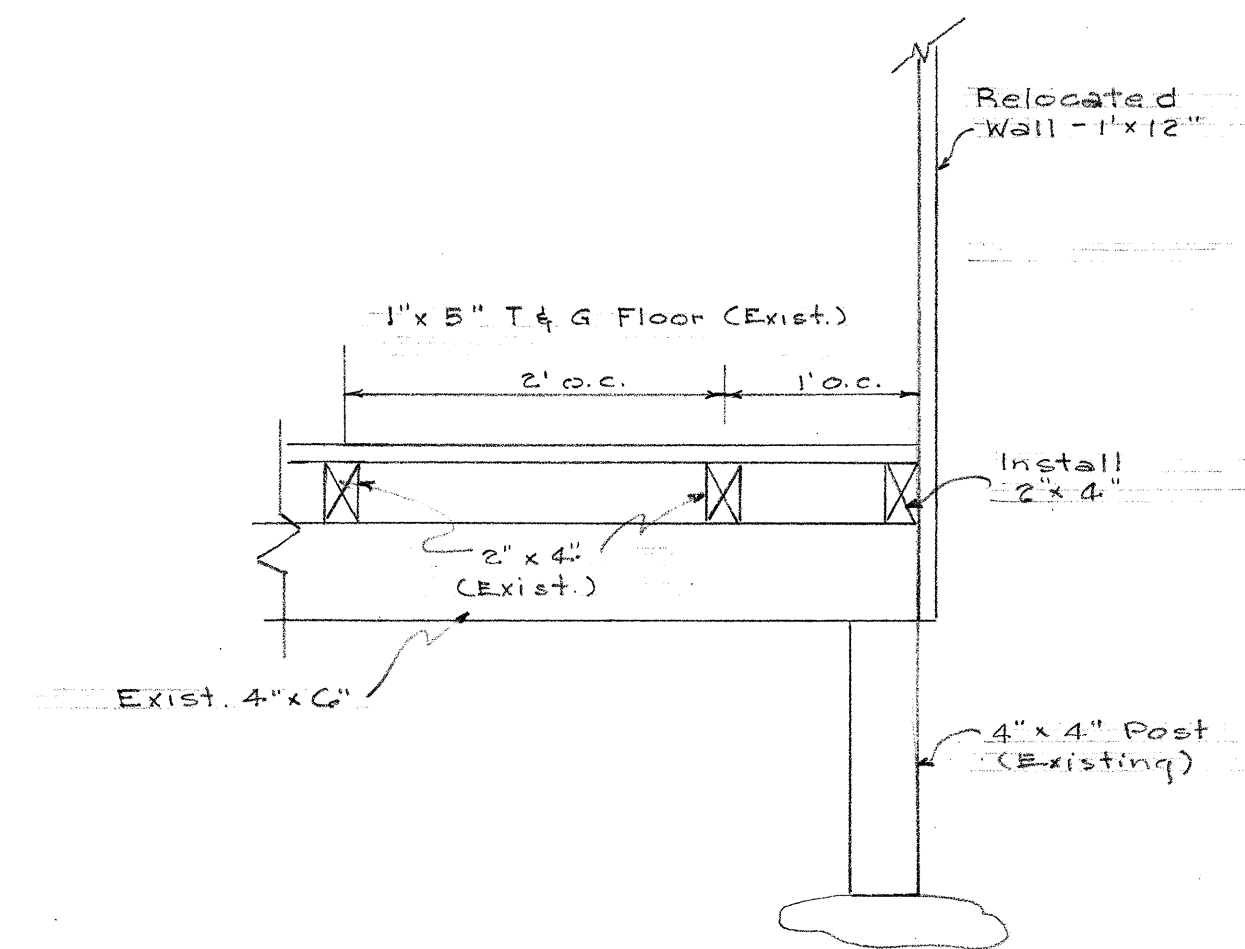


DETAIL "A"
Scale: 1" = 1'

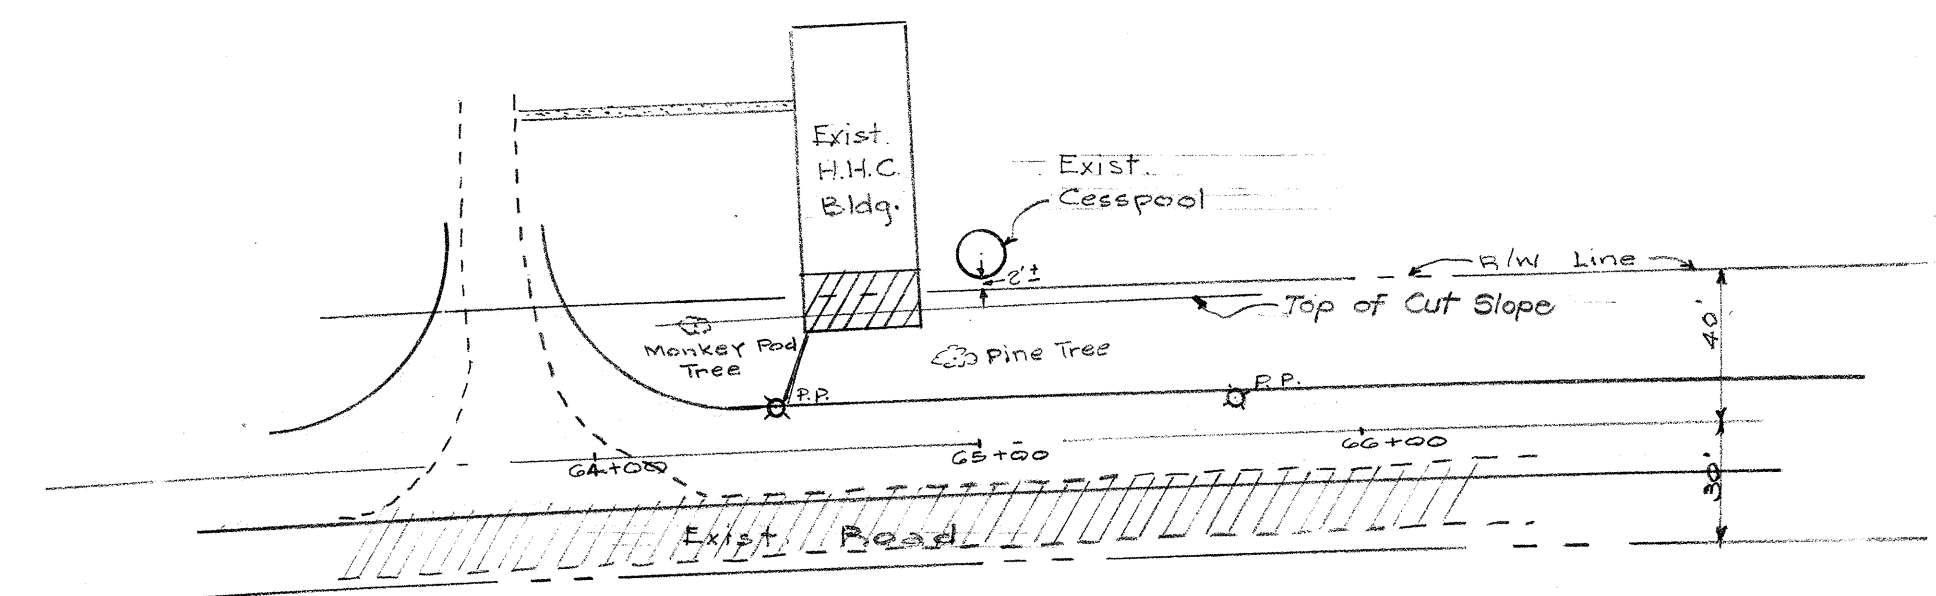

PLOT PLAN
Scale: 1" = 50'

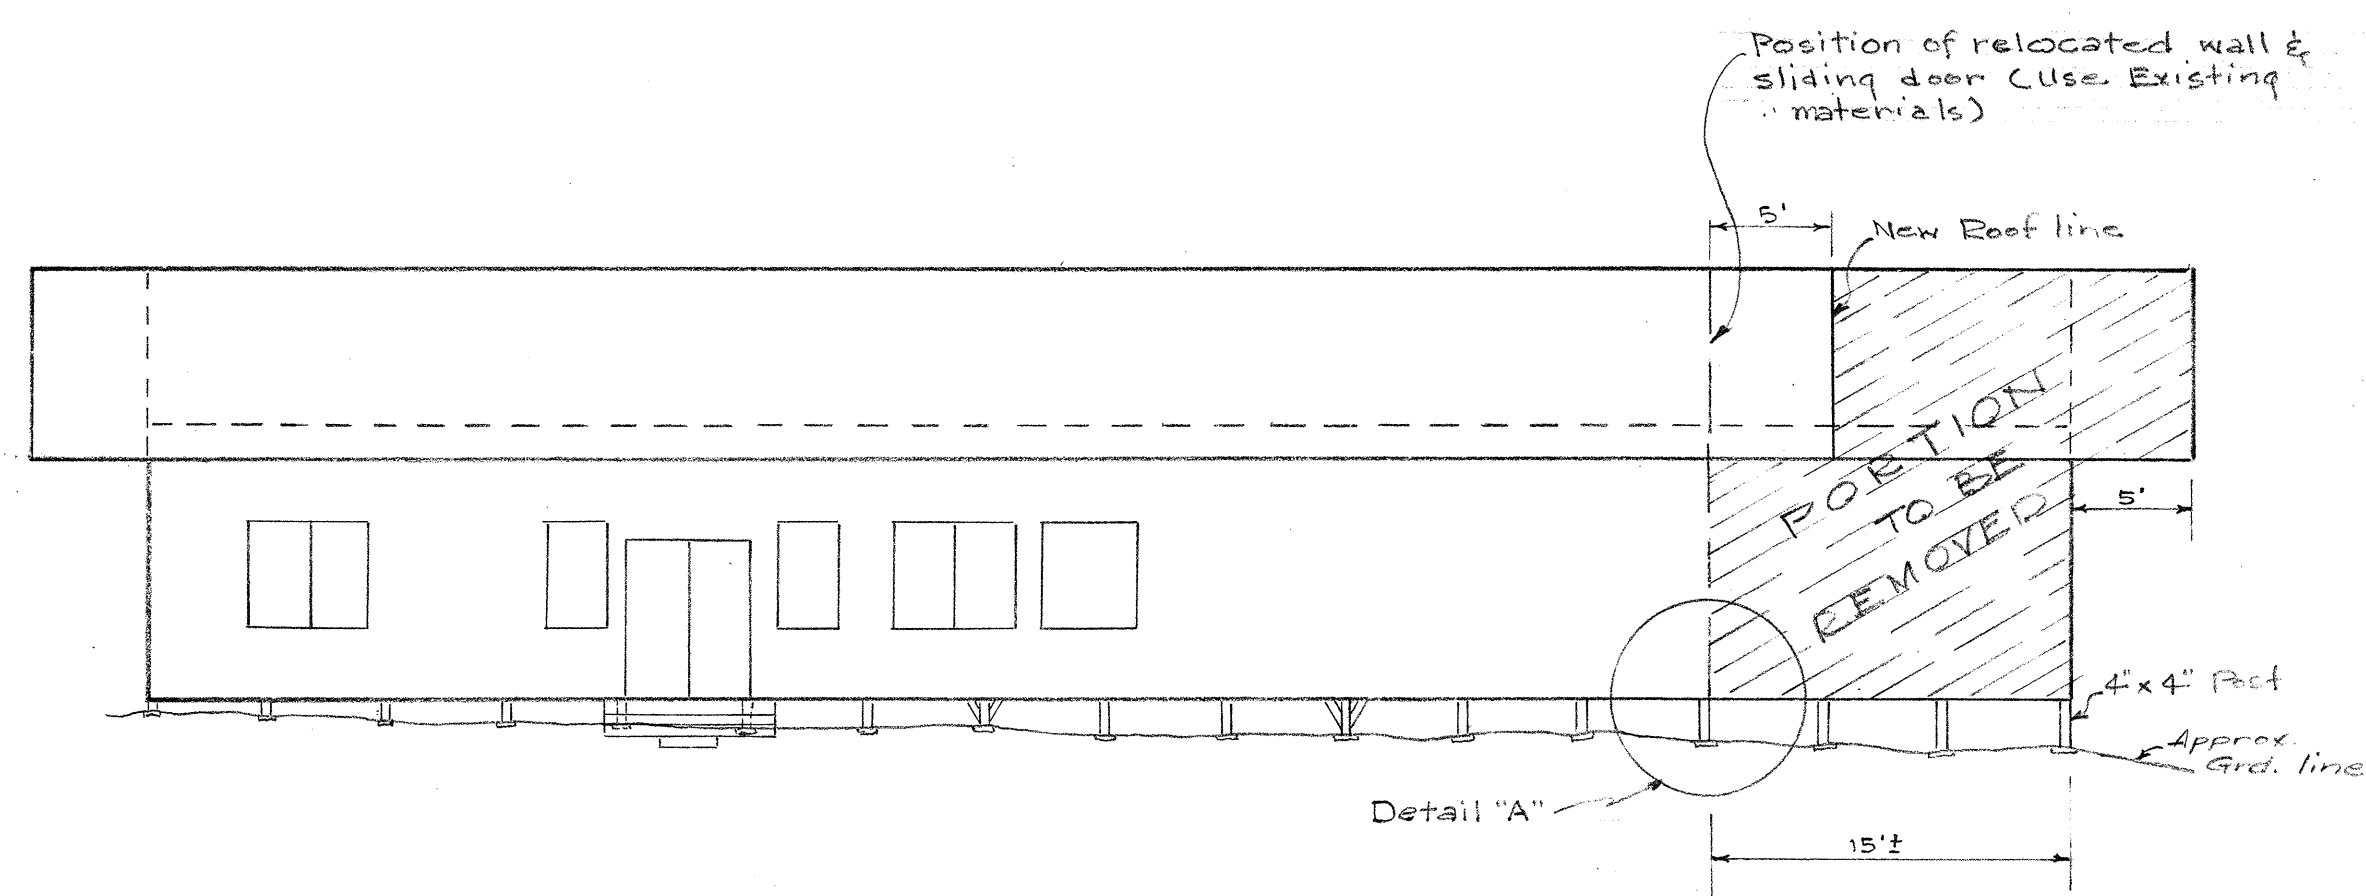

FRONT ELEVATION
Scale: 1/8" = 1'

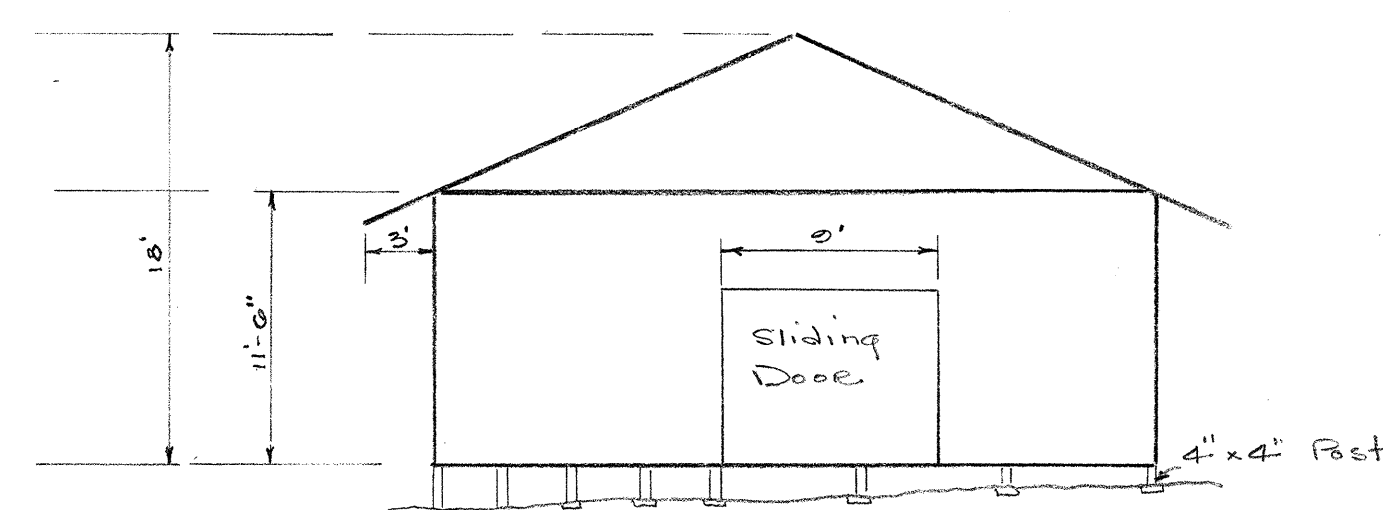

SIDE ELEVATION
Scale: 1/8" = 1'

GENERAL NOTES (EXISTING CONDITION)

1. 1"x12" Walls
2. Corrugated Iron Roof
3. 1"x5" T & G Floor
4. Rafters are 8' o.c.
5. No ceiling in storage area
6. 1"x5" T & G Ceiling in Office area

Approved: _____
Date: _____

STATE OF HAWAII	
DEPARTMENT OF TRANSPORTATION	
HIGHWAYS DIVISION	
ALTERATION	
OF H.H.C. BLDG	
FARRINGTON AVE.	
MOLOKAI	
Proj No. 5-0480(1)	

DESIGNED BY	DATE
DRAWN BY	
CHECKED BY	
NOTED BY	
ORIGINAL PLAN	
NOTE BOOK	
No.	