


SCENIC -POINT

D-SP(R)

D-SP(L)

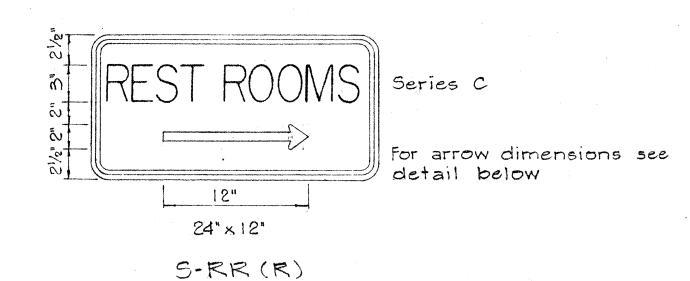


GENERAL NOTES

- 1 Sign message shall be lettered in upper case according to "Standard Alphabets for Highway Signs, " Bureau of Public Roads, 1952, and lower case according to "Standard Lower Case Alphabets for Highway Signs," Bureau of Public Roads, 1962. Use Series "E" modified letters unless otherwise noted.
- 2 Arrows shall conform with details as shown on plan
 3 Signs legends and borders shall be reflectorized white on reflectorized
- green background unless otherwise noted.

 4 Sign panels shall be made from 0.100" thick sheet aluminum.


 5 Sign S-RR() shall be reflectorized white on reflectorized blue background.
- G. (R) or (L) indicates right or left and shall be as shown on the plans

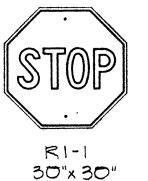





24"×24"

 

36"× 12"



WAY RG-2(R) 18"×24"


ONE

NOTES:


- 1. The shape, color, dimensions, symbols, wording, lettering and reflectorization of all signs shall be in accordance with the "Manual on Uniform Traffic Control Devices for Streets and Highways," dated June 1961 and the BPR manual "Standard Highway Signs," dated September 1961 unless otherwise specified.
- 2. All regulatory signs shall be reflectorized unless otherwise specified. 3. All regulatory signs shall have 3/8" bolt holes drilled at appropriate locations unless otherwise noted.

4 (R) or (L) indicates right or left and shall be as shown on the plans.

REGULATORY SIGNS

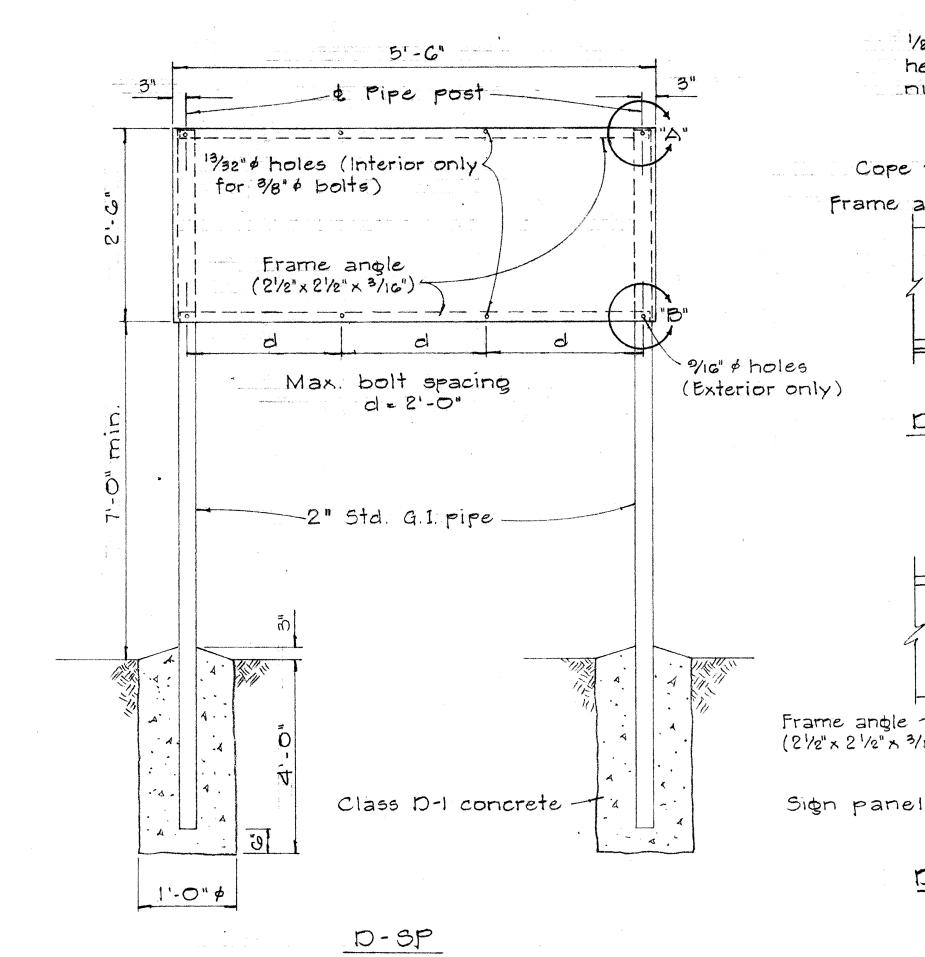


ELEVATION

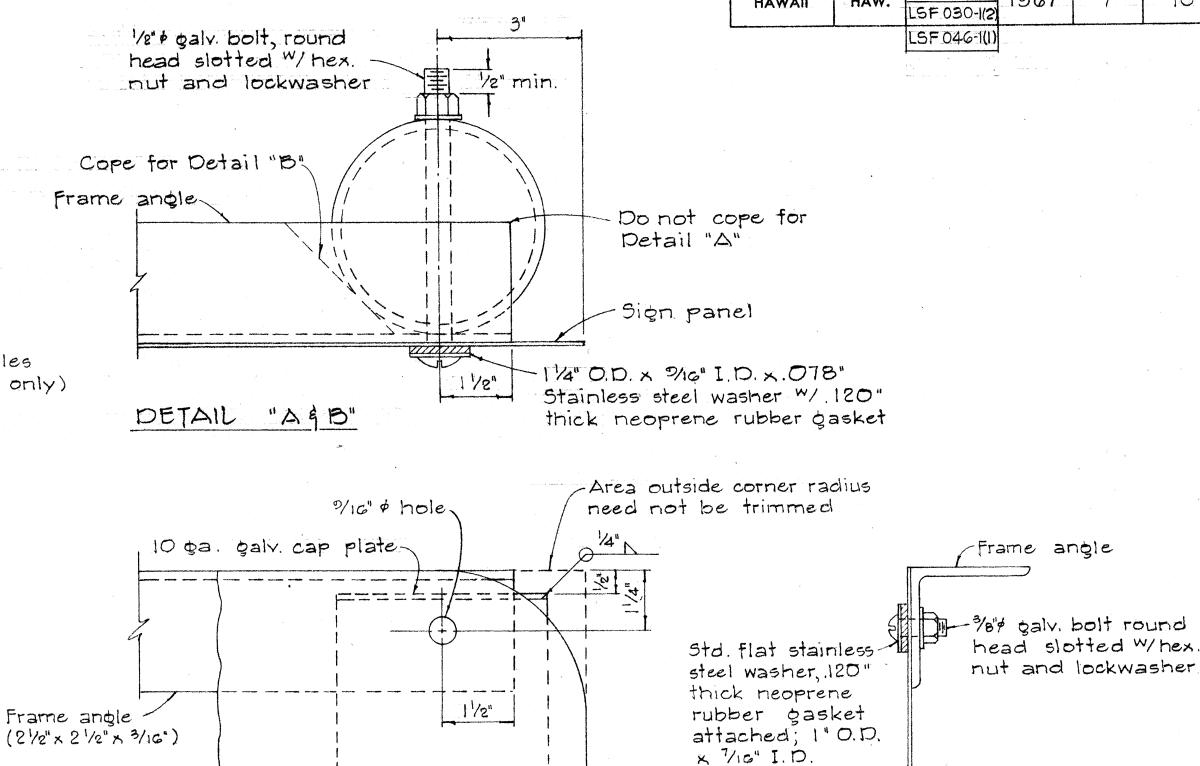


DETAIL "A"

2" Std. G.I. pipe-

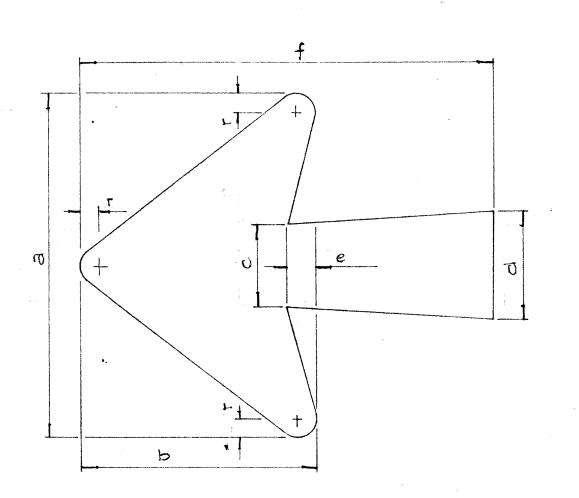

Arrow Size	Arrow Dimensions in inches						
	а	d	С	d	e	f	r
8716" x 99/16"	87/6	57/16	23/10	215/16	5/8	9%6	1/2
2" × 12"	2	15/8	3/4	3/4	1/8	12"	1/8

TYPICAL ARROW DETAILS

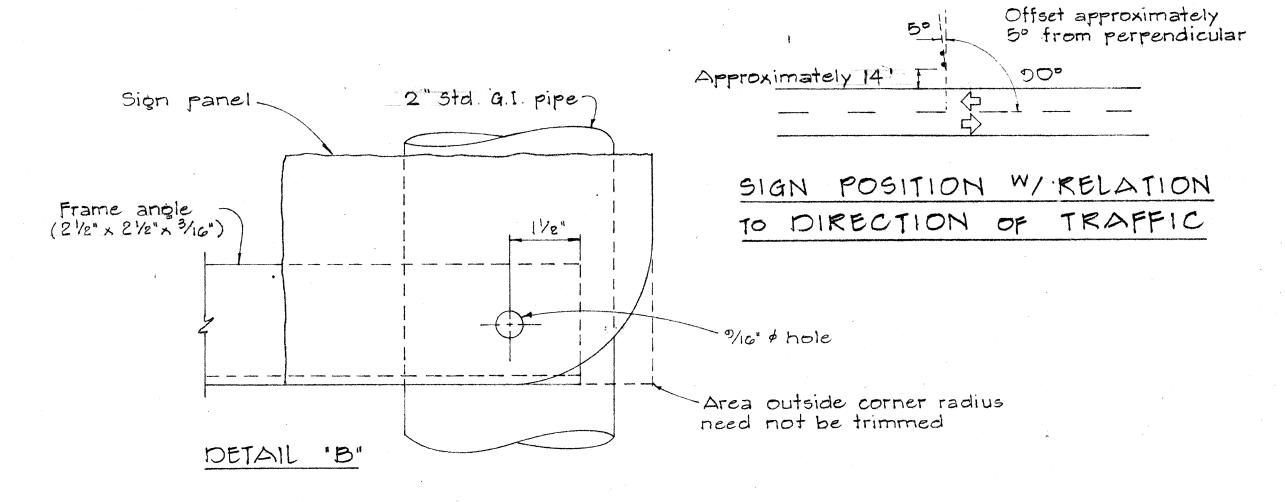

STATE OF HAWAII DEPARTMENT OF TRANSPORTATION HIGHWAYS DIVISION

STANDARD DETAILS DIRECTIONAL AND REGULATORY SIGNS

Date: Oct. 1967 No Scale

SHEET No. | OF 2 SHEETS

PRINTED ON NO. 1000H CLEARPRINT

¥

TOTAL SHEETS

FED. AID PROJ. NO.

LSF 030-1(1)

HAW.

FED. ROAD DIST. NO.

HAWAII

Face of sign.


ATTACHMENT OF SIGN PANEL


TO FRAME


FISCAL YEAR


1967

SHEET NO.

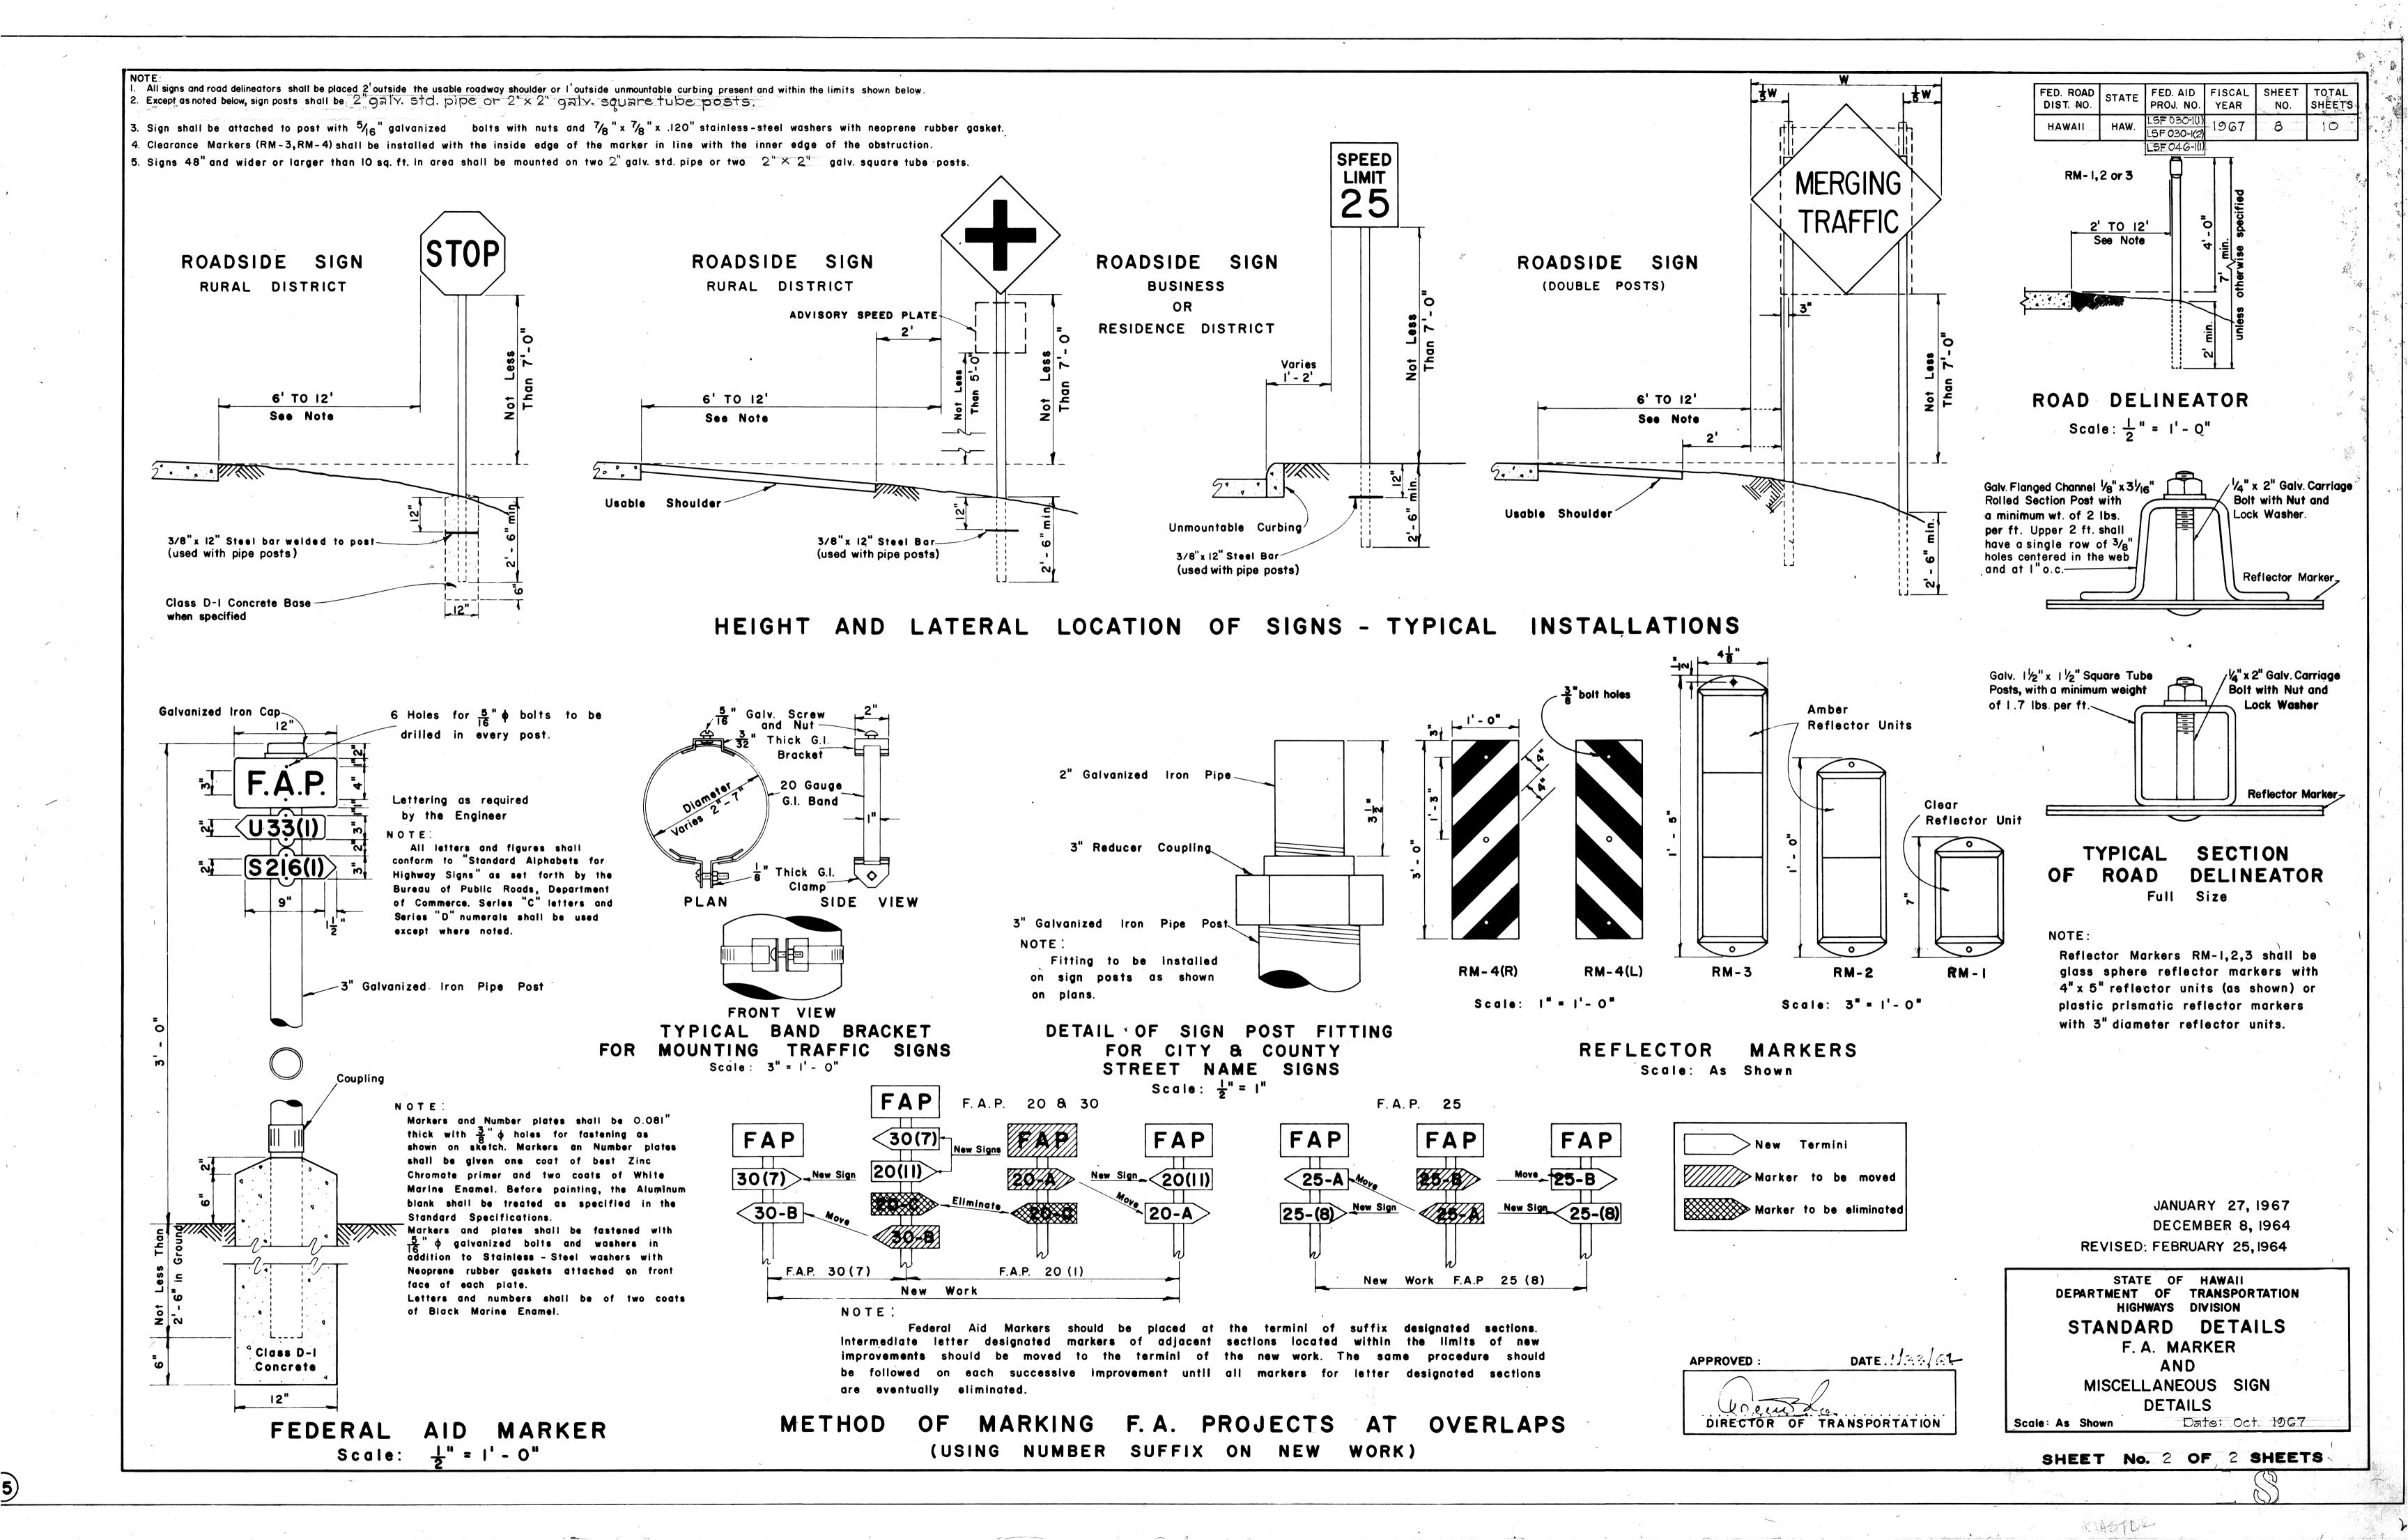

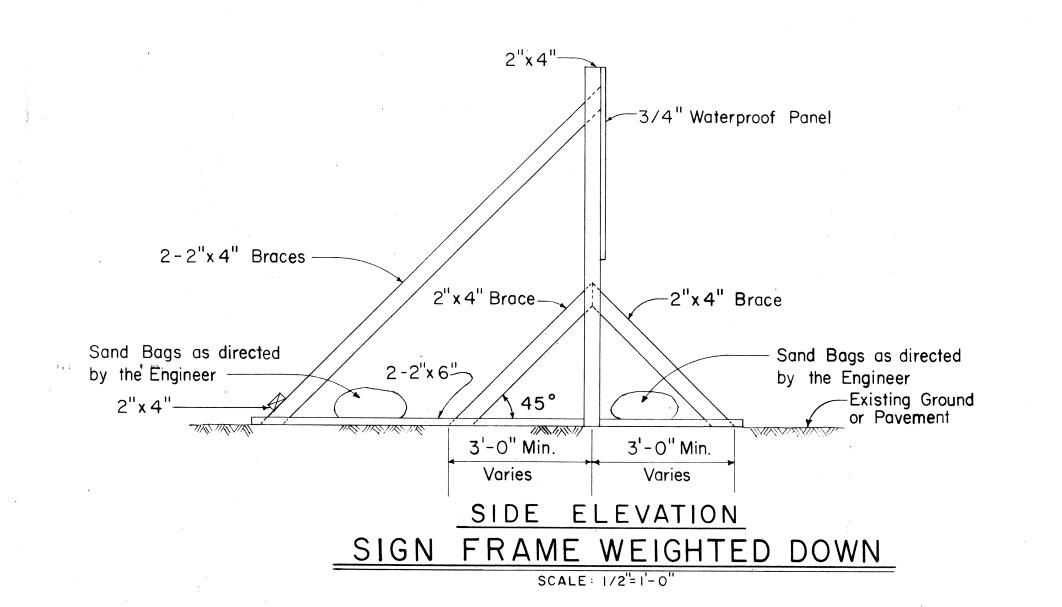

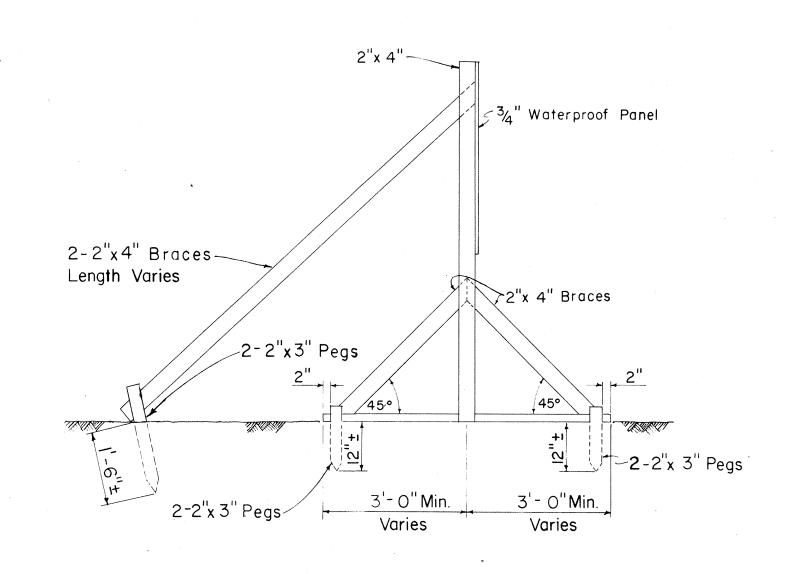

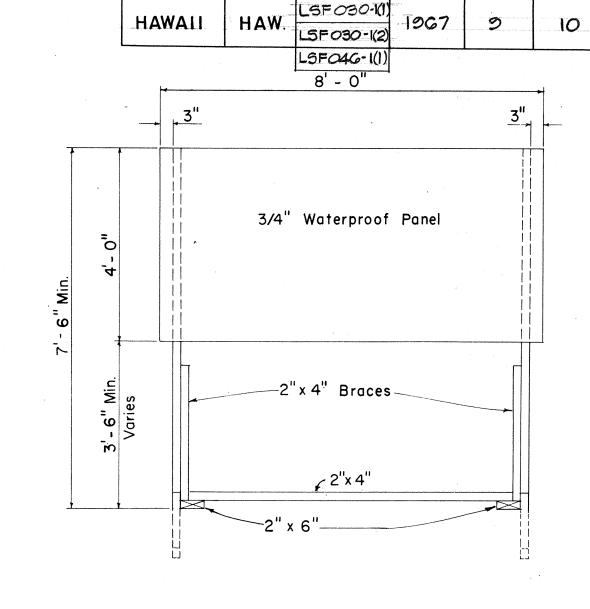

FED. ROAD DIST. NO.

SIDE ELEVATION

FRONT ELEVATION

SIGN FRAME ANCHORED IN GROUND

Scale: 1/2" = 1'-0"

YOUR HIGHWAY TAXES HAWAII AT WORK FEDERAL FUNDS \$ 0,000,000 U.S. DEPT. OF TRANSPORTATION FEDERAL HIGHWAY ADMIN. Bureau of Public Roads

SIGN PANEL

Scale: I" = I'-0"

CONSTRUCTION IDENTIFICATION SIGN Scale: As Shown

CONSTRUCTION IDENTIFICATION SIGN NOTES

- 1. The Contractor shall construct, install and maintain the Construction Identification Signs, at the locations shown on the plans and as ordered by the Engineer.
- 2. All costs incurred in the construction, installation and maintenance of the Construction Identification Signs, will not be paid for separately, but shall be considered as included in the unit price paid for the various items in the proposal.
- 3. The Construction Identification Signs shall be removed and stockpiled at the completion of the project as ordered by the Engineer and are to become State Property.
- 4. The exact figures for the various funds involved will be furnished to the Contractor for the incorporation in the Construction Identification Signs.
- 5. The legend shall be black on white background unless otherwise specified.
- 6. Refer to Sheet No 10 for details on the exact shape and size of the State route marker to be shown on these Construction Identification Signs.
- 7. All letters shall be of size and design shown and shall conform with "Standard Alphabets for Highway Signs", Bureau of Public Roads, 1952. Use Series "C" letters unless otherwise


STATE OF HAWAII DEPARTMENT OF TRANSPORTATION


STANDARD DETAILS

PRIMARY AND SECONDARY SYSTEMS CONSTRUCTION IDENTIFICATION SIGNS

SHEETS SHEET No. OF

O 125 IMPERIAL TRACING CLOTH 10-62

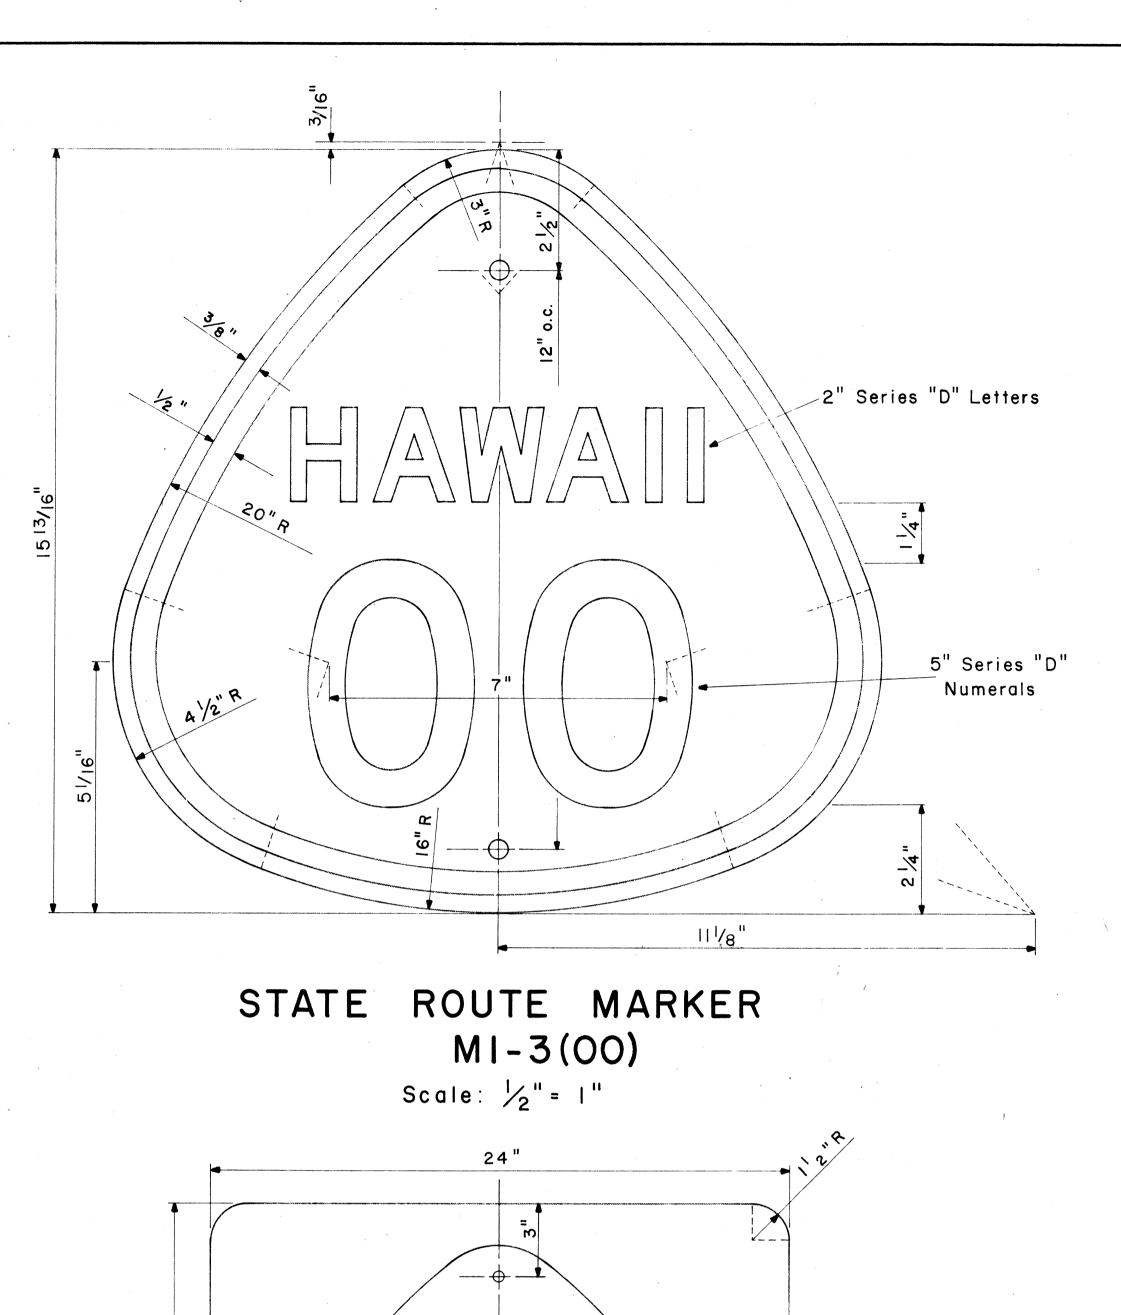

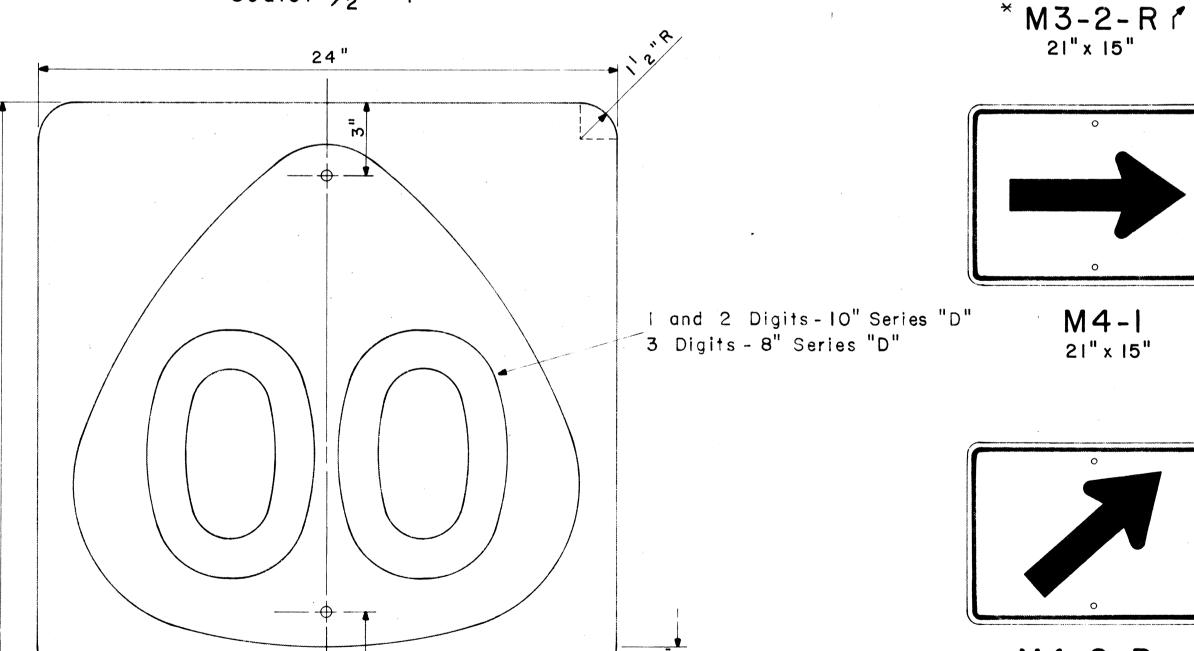

ROUTE MARKER

MI - 4(00)


Scale: 1/4" = 1"

Multiply all dimensions of State Route Marker MI-3

by 1.3 for the dimensions of the shield for MI-4.

STATE

NOTE:

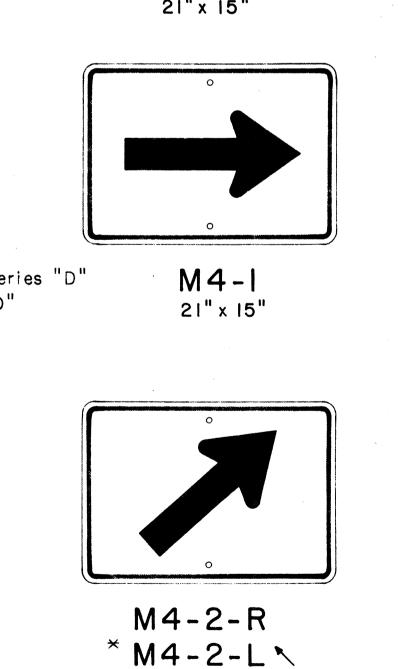

21" x 15"

M2 - 1


21" x 15"

M3-I-L

21" x 15"


M3-2-L

* M3-I-R ┌

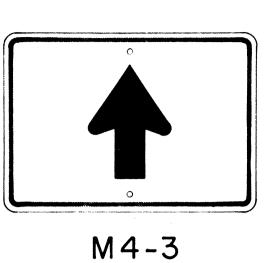


21" x 15"




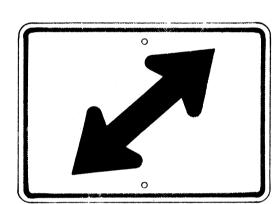

M4-5-R * M4-5-L 🔪 21" x 15"

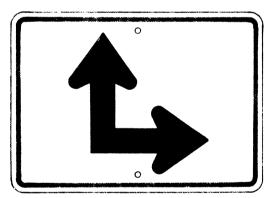

M4-6-R * M4-6-L 1 21" x 15"

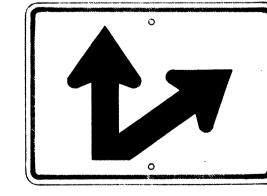

M4-7-R * M4-7-L√ 21" x 15"

TEMPORARY

M5-121"x 9"

ALTERNATE

M5-2

BY-PASS

M5-3



M5-4

BUSINESS

M5-521" x 9"

M5-6

M6-I-N 21"x 9" (See Note 6)

M7-I 18"x 12"

FED. ROAD STATE FISCAL SHEET YEAR NO. FED. AID PROJ. NO. LSF030-1(1) LSF030-1(2) 1967 HAWAII HAW. 10 LSF 046-KI

GENERAL NOTES

- I. The shape, color, dimensions, symbols, wording, lettering and reflectorizing of all signs shall be in accordance with the "Manual on Uniform Traffic Control Devices for Streets and Highways," dated June 1961 and the BPR manual "Standard Highway Signs, dated September 1961, unless otherwise specified.
- 2. All letters and figures shall conform to the manual "Standard Alphabets for Highway Signs, Dept. of Commerce, Bureau of Public Roads, 1952.
- 3. All markers shall be reflectorized unless otherwise specified.
- 4. All markers shall have $\frac{3}{8}$ " bolt holes drilled at appropriate locations unless otherwise specified.
- 5. All markers shall have a black legend on a white background unless otherwise specified.
- 6. Sign message of Cardinal Direction Marker (M6-1) shall be denoted by the following suffixes:

M6-I-N: NORTH M6-I-E : EAST M6-I-S : SOUTH

M6-I-W: WEST

- 7. Auxiliary markers denoted with the suffix "I". (M4-I-I) shall have a white legend on a blue background.
- 8. Cardinal Direction Marker (M6-1) with suffix I (3) shall have a white legend on a blue background and shall be 30" x 15" in size.
- 9. For MI-3 and MI-4 signs, number in () indicates route number and shall be as shown on the plan.

AUXILIARY MARKERS

Scale: 1/8" = 1"

* NOTE:

Signs shall be similar but opposite in direction.

DEPARTMENT OF TRANSPORTATION HIGHWAYS DIVISION STANDARD DETAILS STATE ROUTE MARKERS AND

STATE OF HAWAII

AUXILIARY MARKERS Scale: As Noted

SHEET Nº OF SHEETS

LIETZ 1103 ARKWRIGHT TRACING CLOTH 10-60 200P