
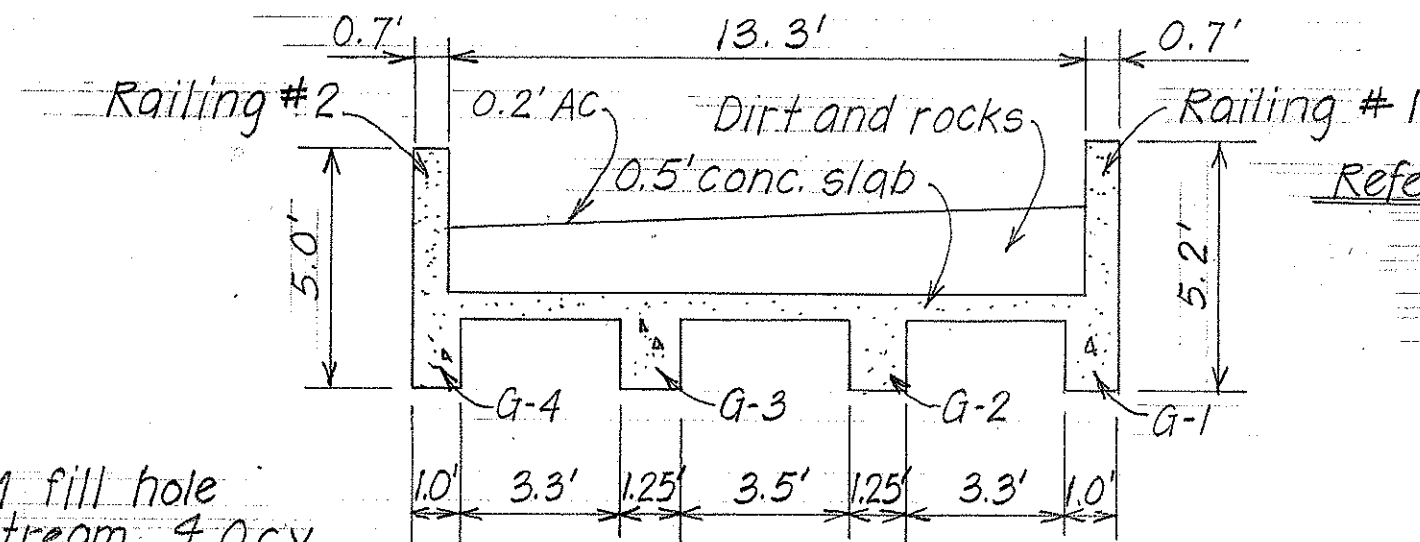
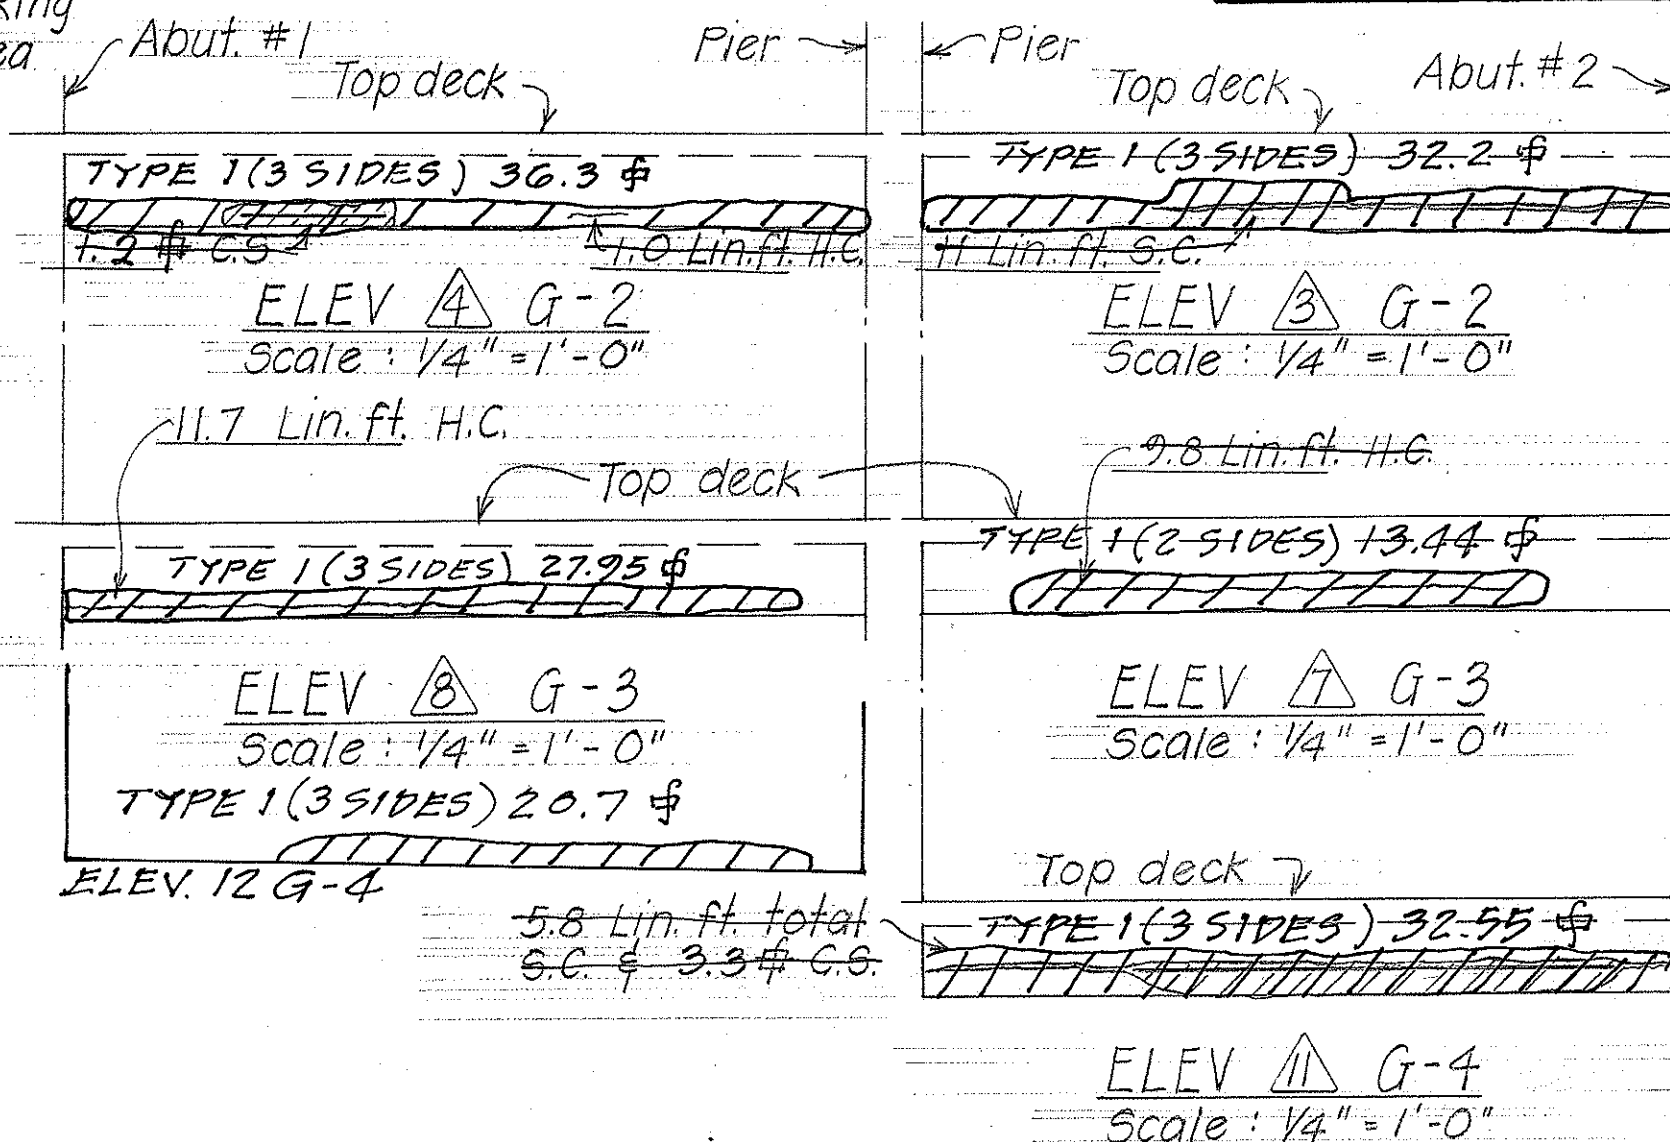
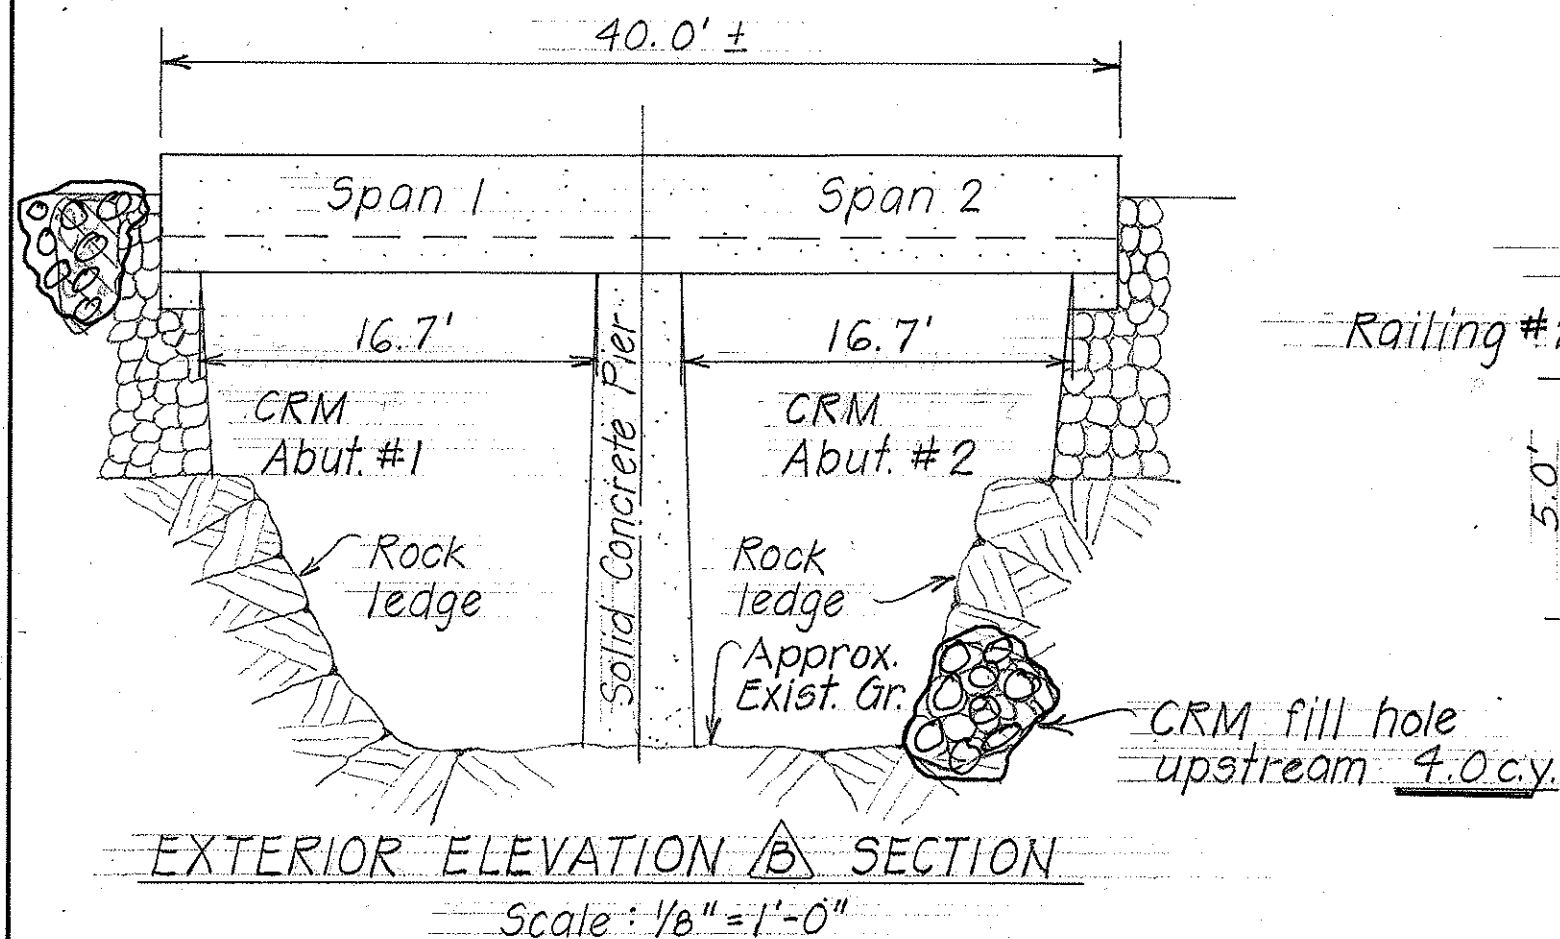


FED. ROAD DIST. NO.	STATE	FED-AID PROJ. NO.	FISCAL YEAR	SHEET NO.	TOTAL SHEETS
HAWAII	HAW.	HWY M-01-74	1974	32	50

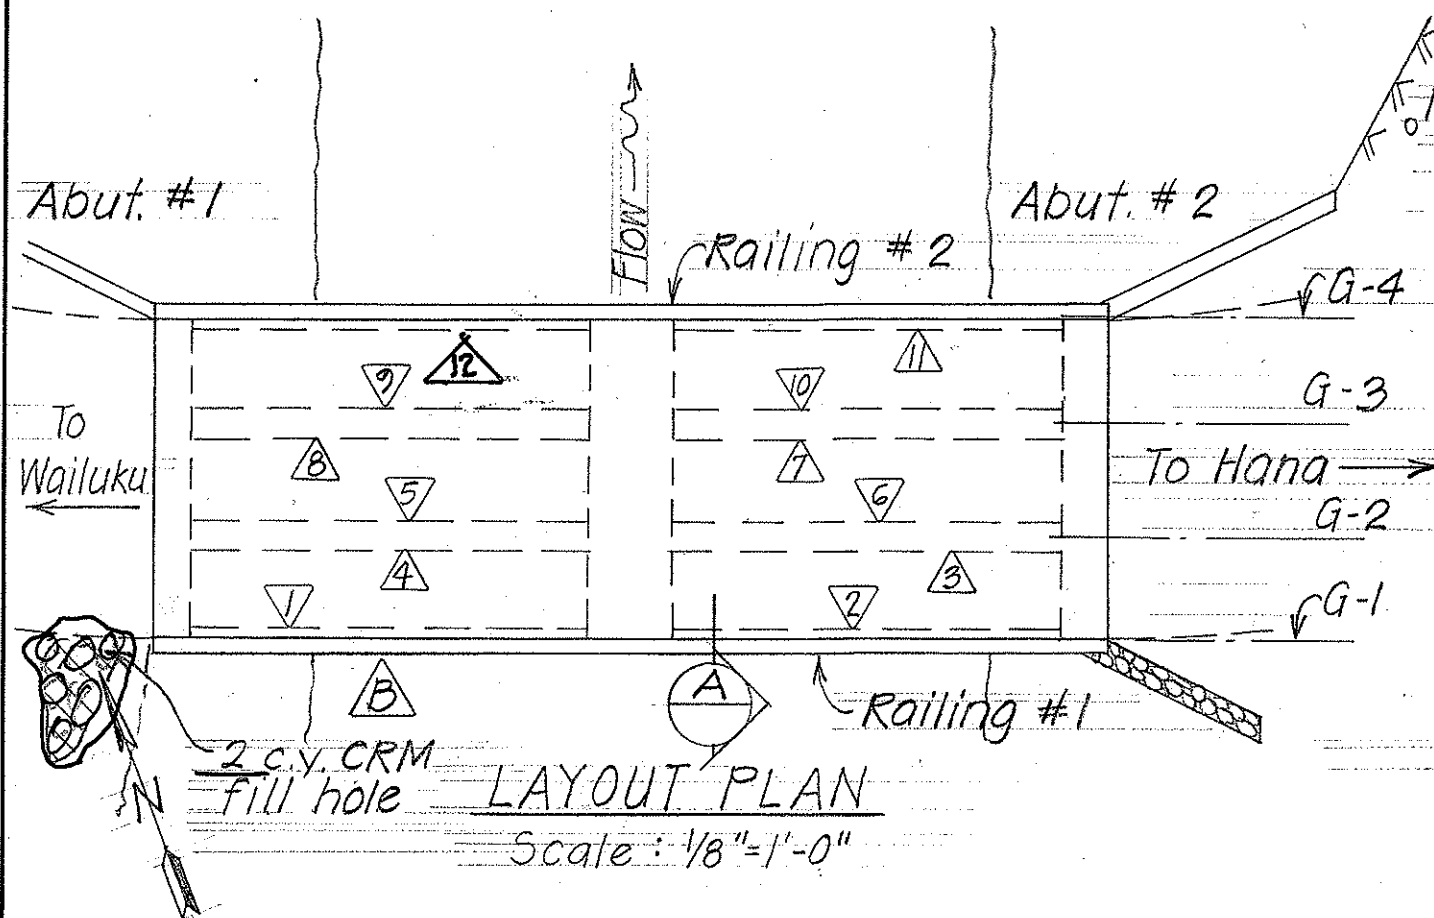


Reference Note: Refer to sheets T-1 thru T-4 incl. for Typical Details.

STATE OF HAWAII
DEPARTMENT OF TRANSPORTATION
HIGHWAYS DIVISION
REHABILITATION & REPAIRS
TO PAAKEA BRIDGE
HWY-M-01-74 NOV 1973
SHEET No. 1 OF 2 SHEETS




DESIGNED BY: [blank]
CHECKED BY: [blank]
DATE: [blank]
SCALE: [blank]
SHEET NO.: [blank]
TOTAL SHEETS: [blank]

FED. ROAD DIST. NO.	STATE	FED-AID PROJ. NO.	FISCAL YEAR	SHEET NO.	TOTAL SHEETS
HAWAII	HAW.	HWY M-01-74	1974	33	50.

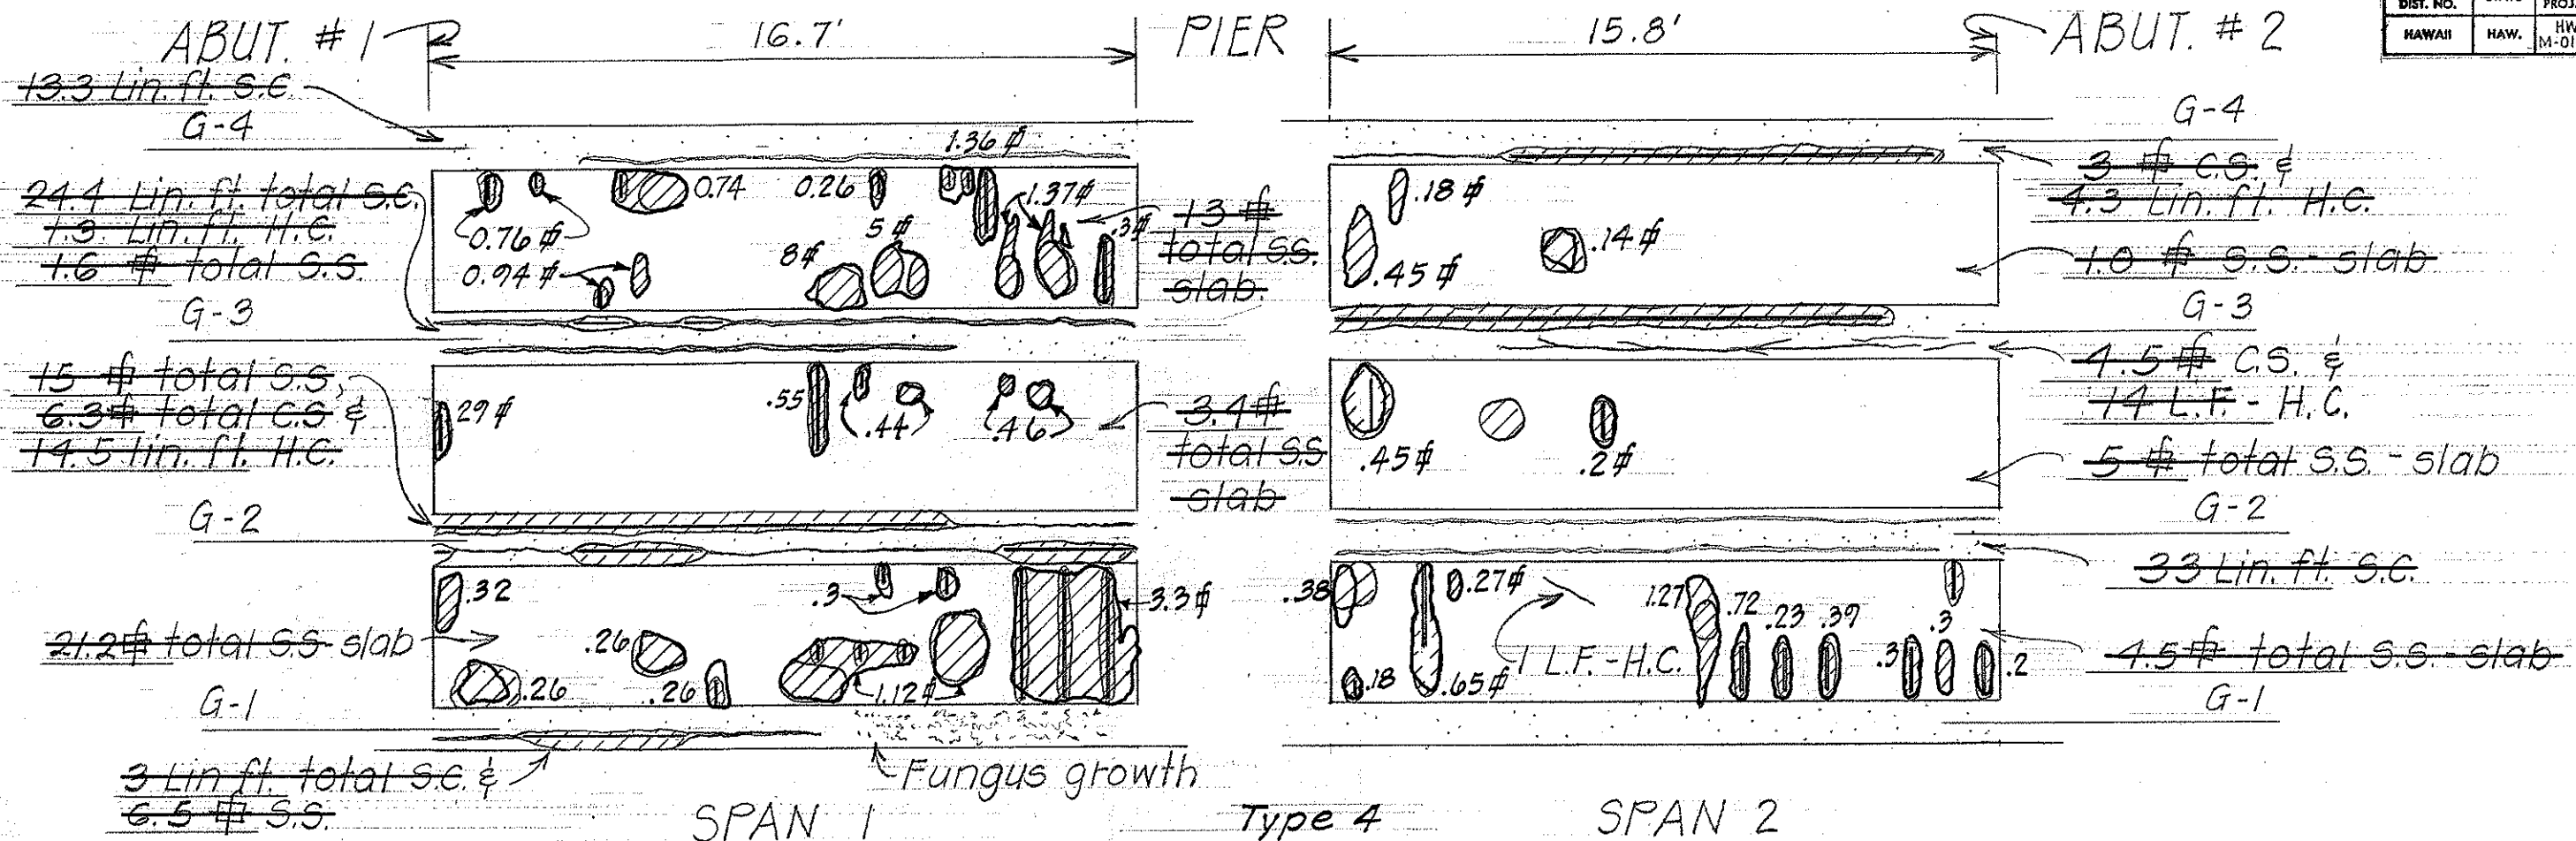

REFLECTED CEILING PLAN

Scale: 1/4" = 1'-0"

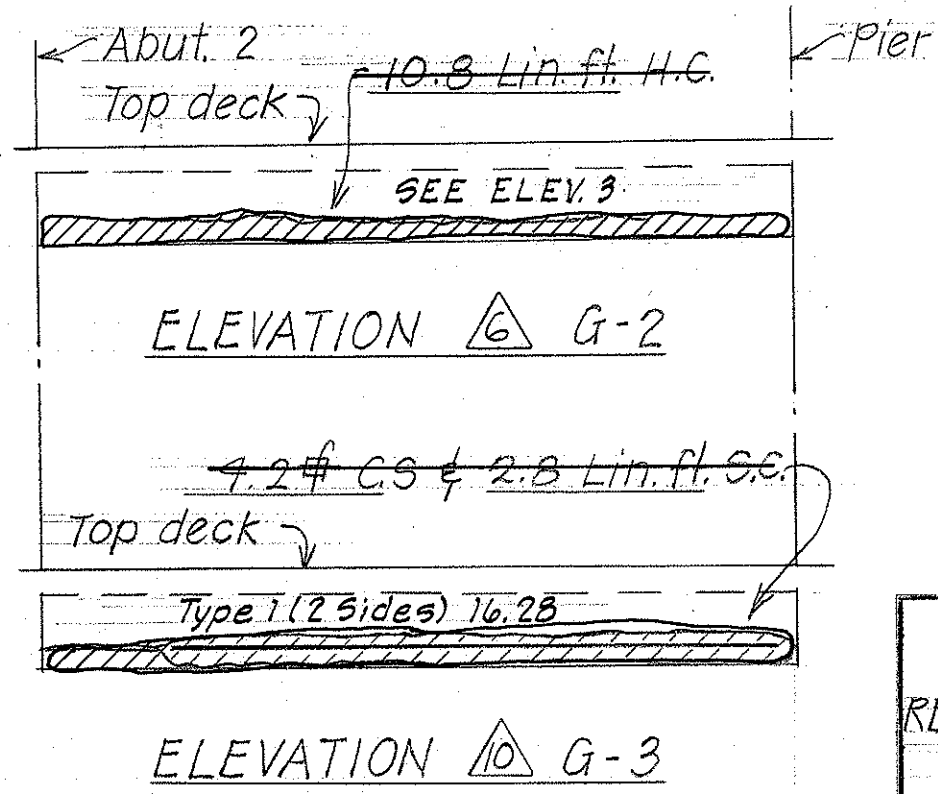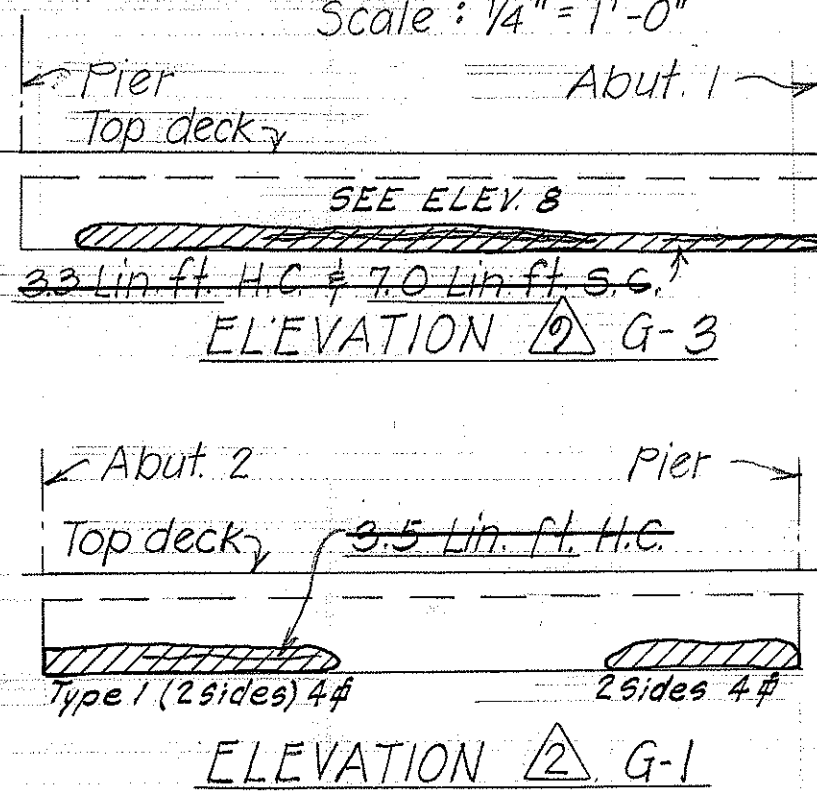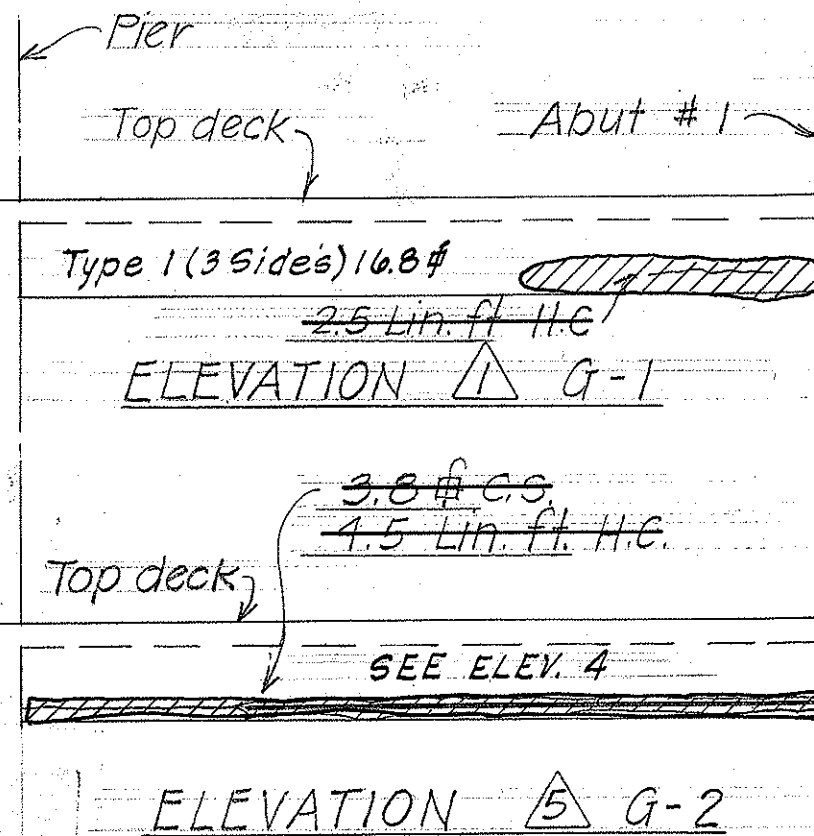

STATE OF HAWAII
DEPARTMENT OF TRANSPORTATION
RAILWAYS DIVISION
REHABILITATION & REPAIRS
TO PAAKEA BRIDGE
HWY-M-01-74 NOV. 1973
SHEET No. 2 OF 2 SHEETS

ORIGINAL
PLAN
DATE
DRAWN BY
CHECKED BY
NOTED BY
V.C.