



FED. ROAD DIST. NO.	STATE	PROJ. NO.	FISCAL YEAR	SHEET NO.	TOTAL SHEETS
HAWAII	HAW.	M-01-74	1974	36	90

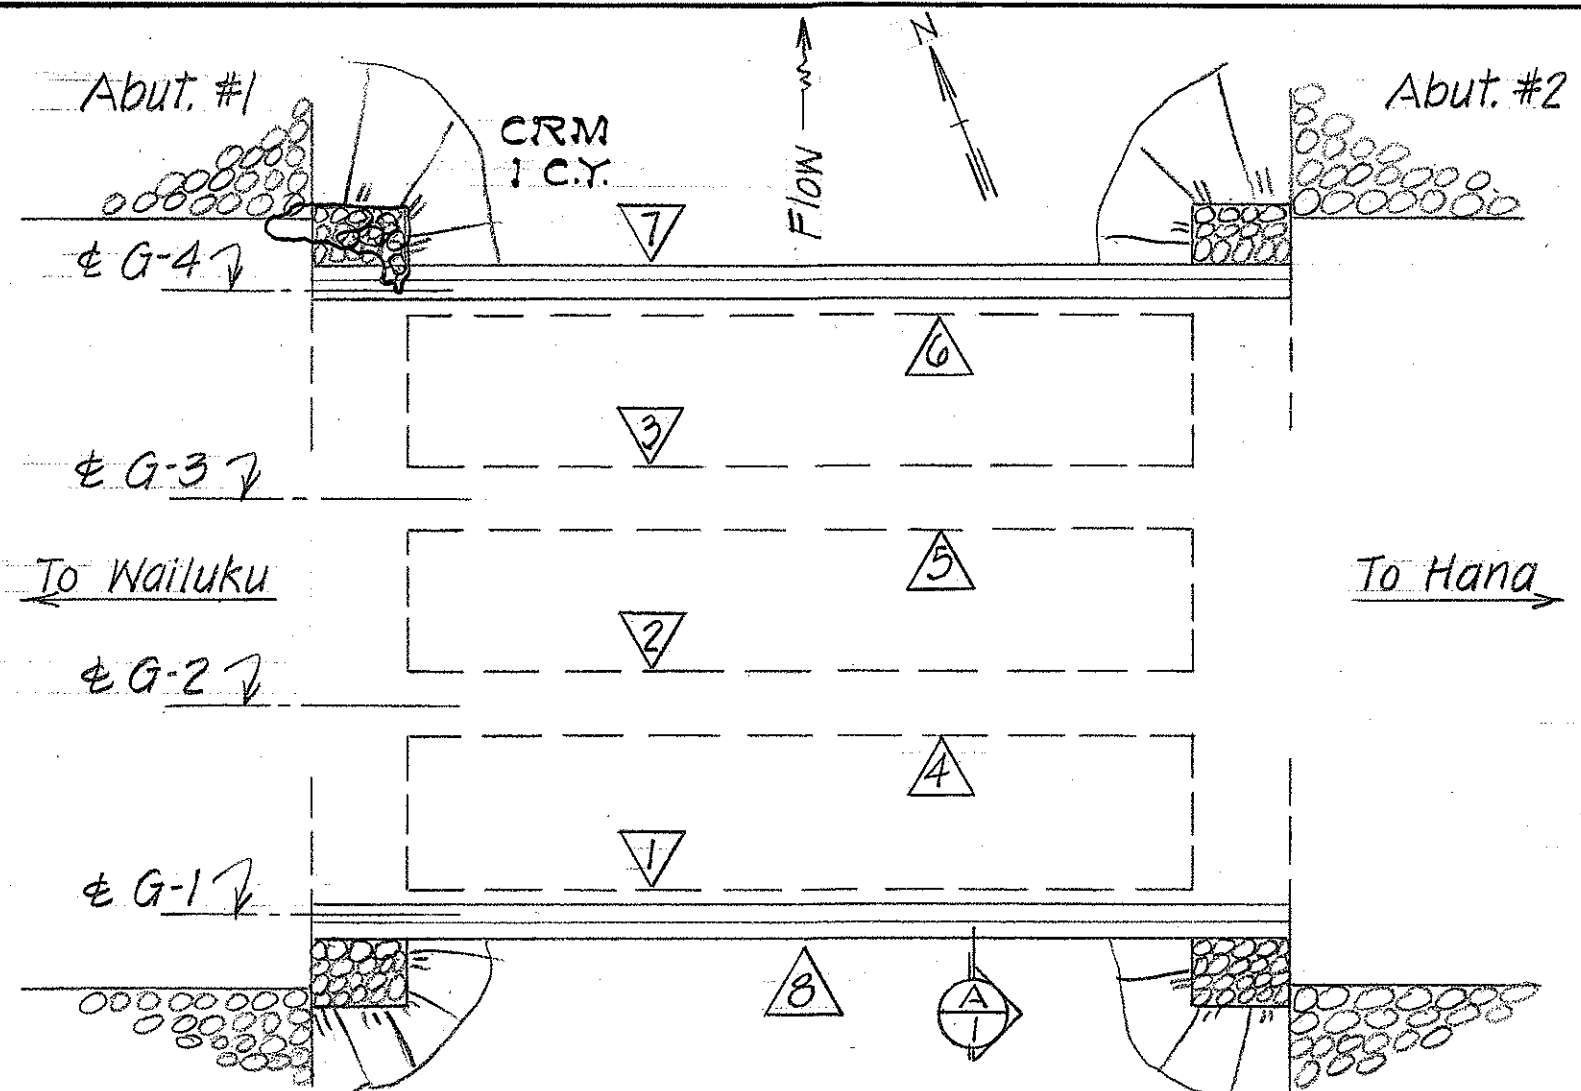


LAYOUT AND FRAMING PLAN Scale: 1/4"=1'-0"

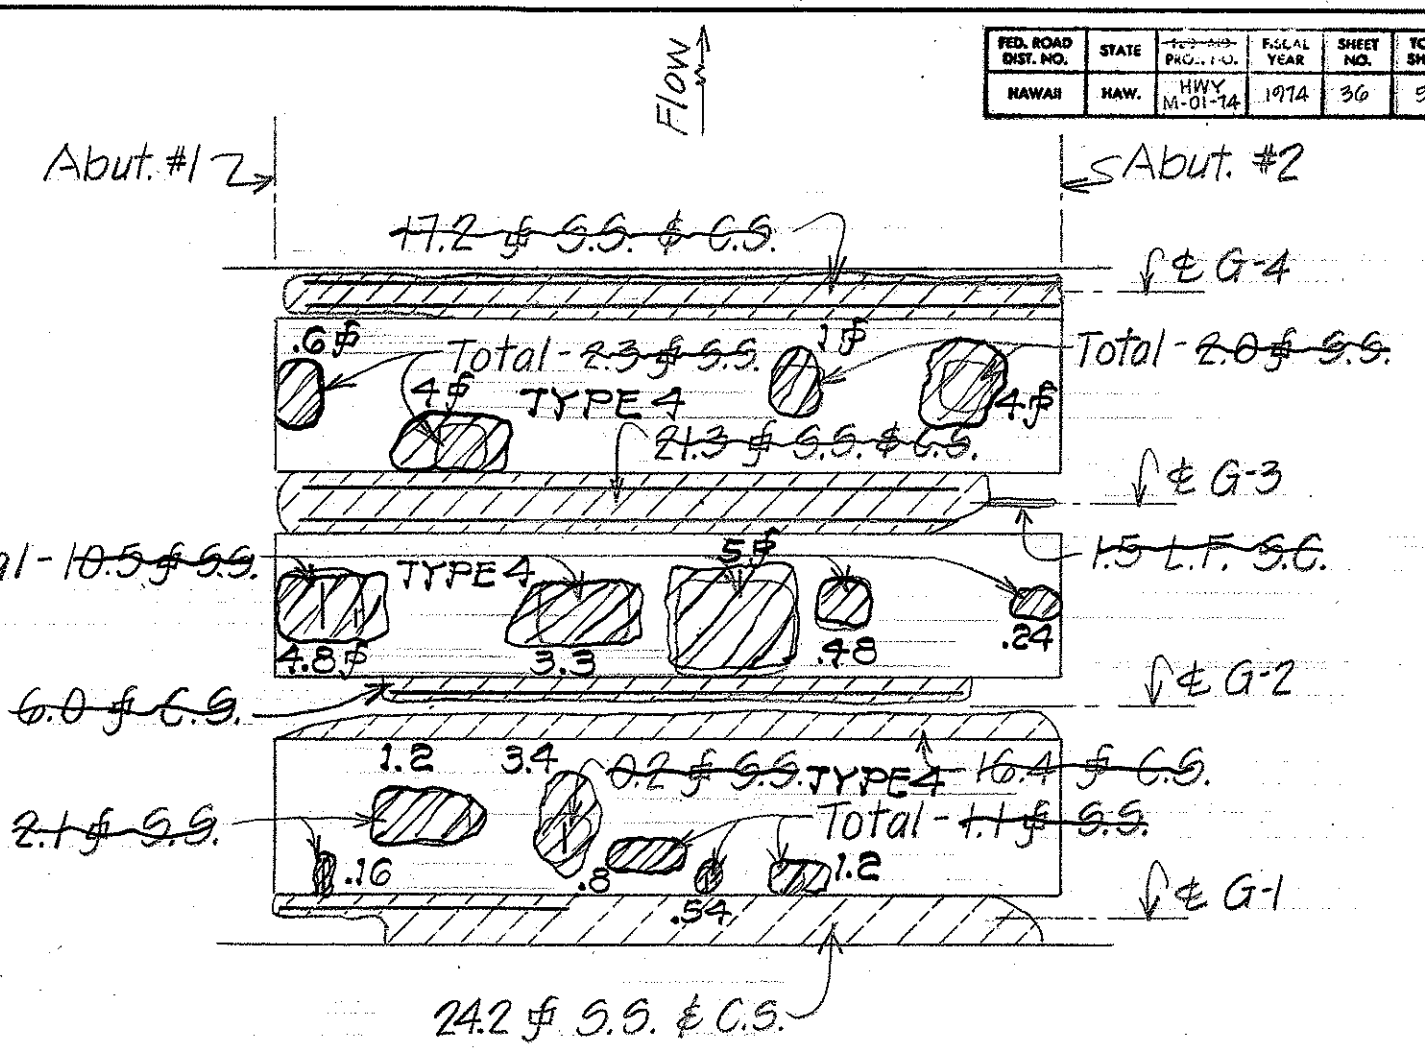


REFLECTED CEILING PLAN Scale: 1/4"=1'-0"

Reference Note:
Refer to Sheets T-1 thru T-4 incl. for Typical Details

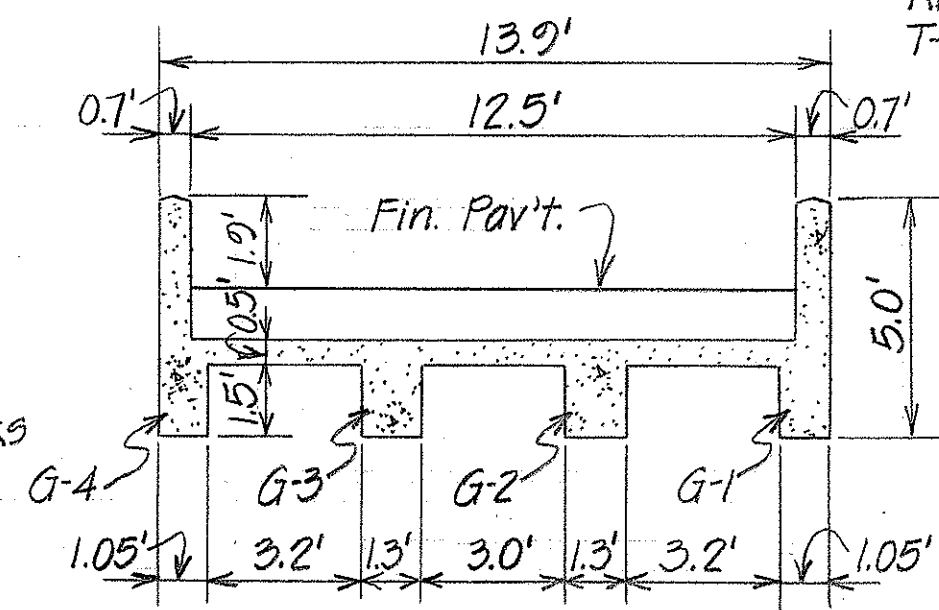

NORMAL DECK SECTION (A) Scale: 1/4"=1'-0"

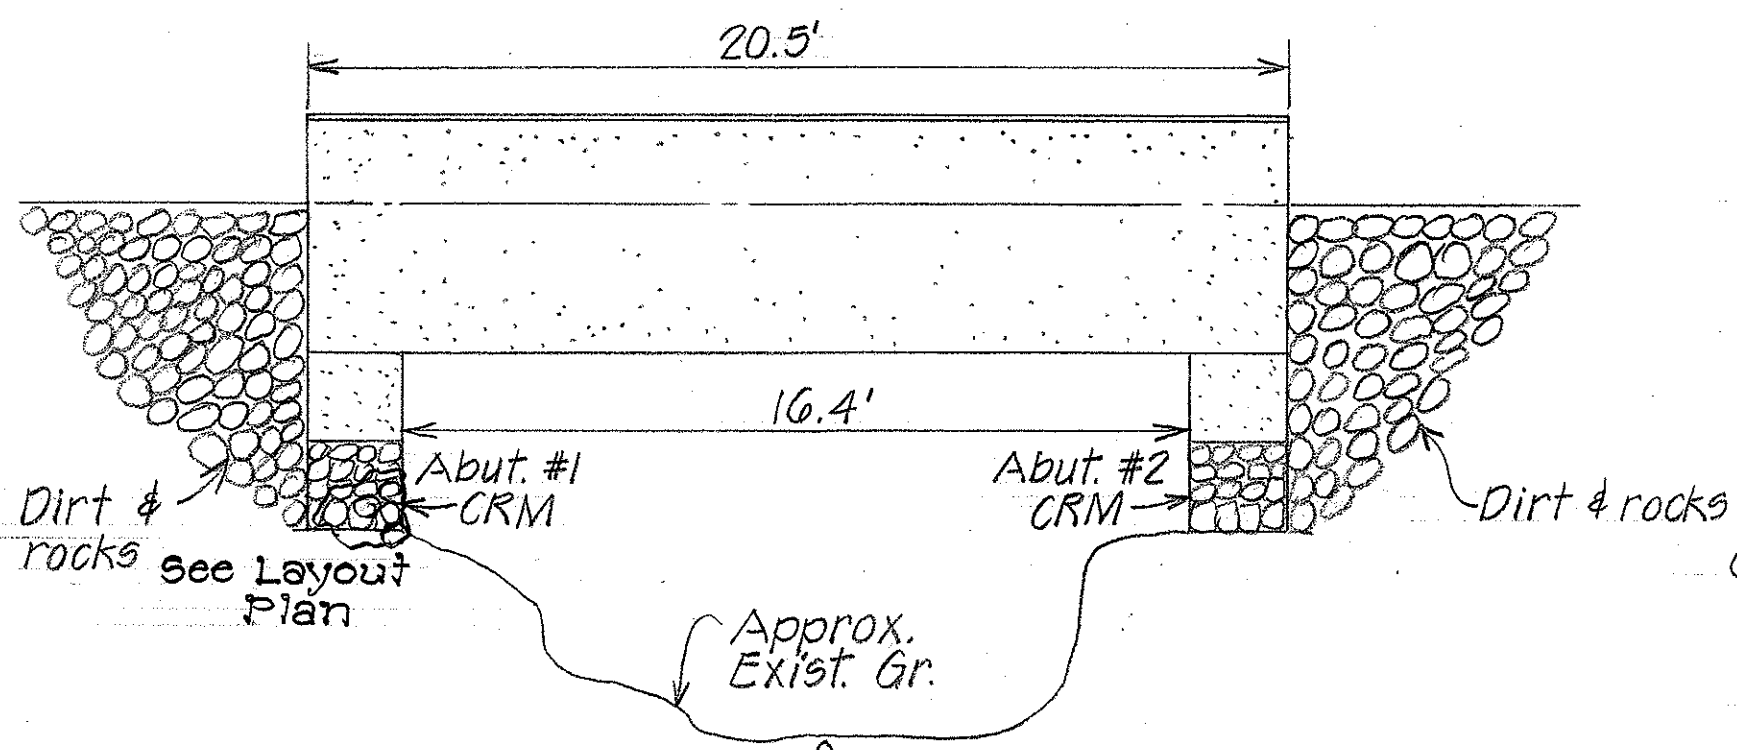

ELEVATION (B) Scale: 1/4"=1'-0"

STATE OF HAWAII
DEPARTMENT OF TRANSPORTATION
HIGHWAY DIVISION

REHABILITATION & REPAIRS
TO UNKNOWN #2 BRIDGE


PROJ. NO. HWY. M-01-74 Nov. 1973

SHEET No. 1 OF 2 SHEETS


REVISIONS
BY
DATE
REASON
1
2
FED. ROAD DIST. NO.	STATE	FED. AID PROJ. NO.	FISCAL YEAR	SHEET NO.	TOTAL SHEETS
HAWAII	HAW.	HWY M-01-74	1974	31	50


To Hana To Wailuku

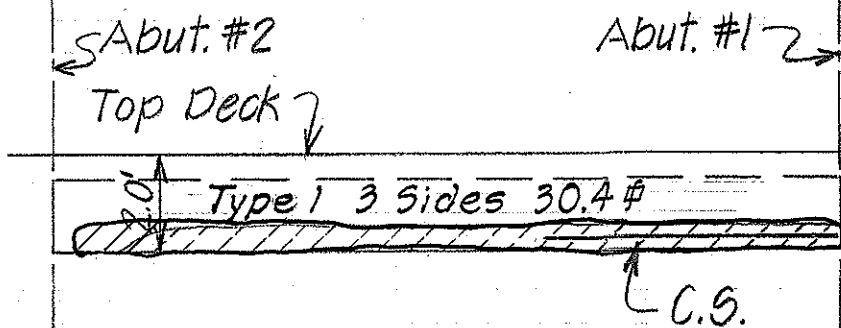

ELEVATION 1 (G-1)

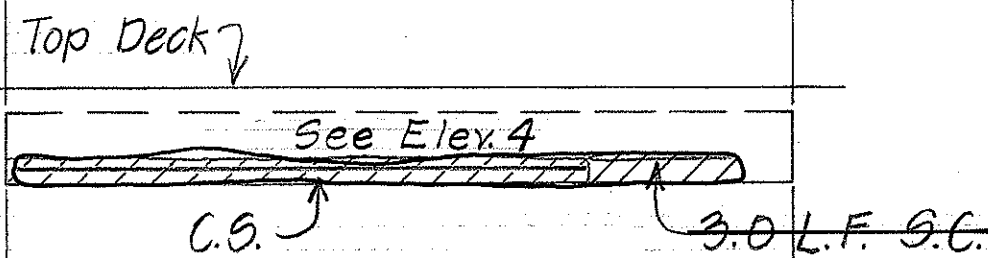


ELEVATION 2 (G-2)

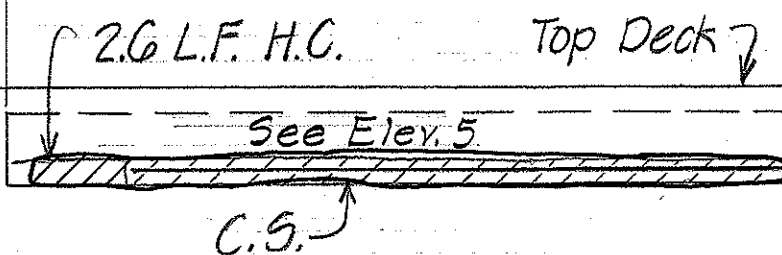


ELEVATION 3 (G-3)

Scale: 1/4" = 1'-0"


To Wailuku To Hana

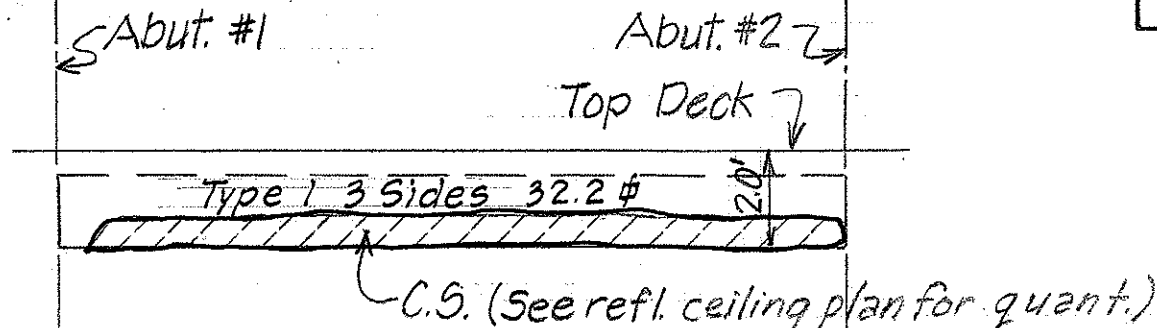

ELEVATION 4 (G-2)

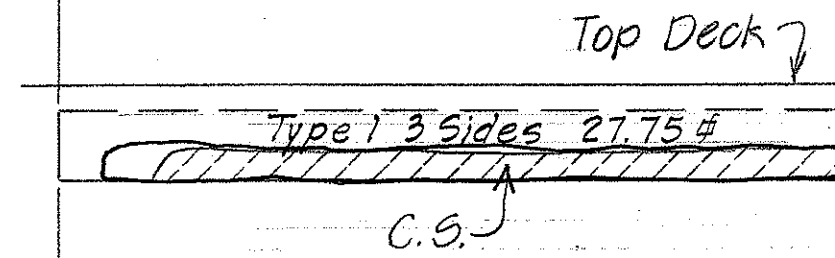


ELEVATION 5 (G-3)

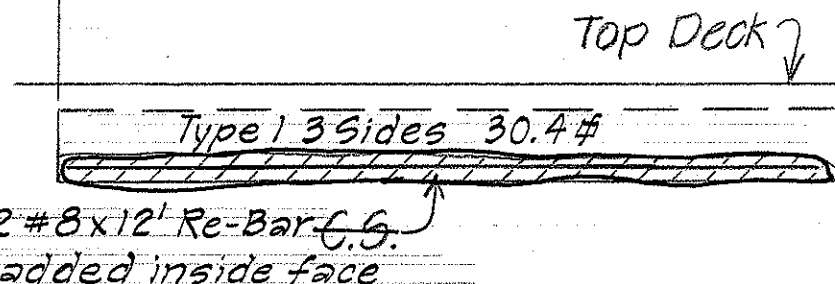

ELEVATION 6 (G-4)

To Hana

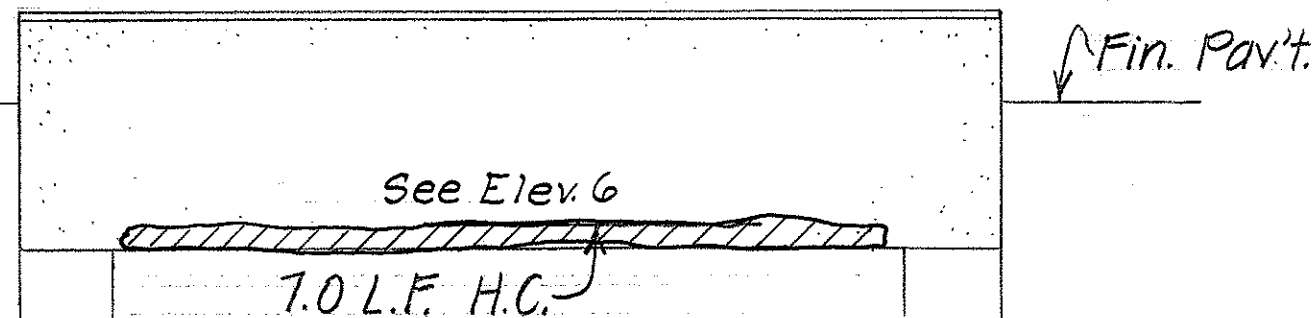

ELEVATION 7 (G-4) Scale: 1/4" = 1'-0"

DESIGNED BY	DATE
TRACED BY	
QUANTITIES BY	
CHECKED BY	
ORIGINAL PLAN	
NOTE BOOK	

STATE OF HAWAII DEPARTMENT OF TRANSPORTATION HIGHWAYS DIVISION
REHABILITATION & REPAIRS TO UNKNOWN #2 BRIDGE
PROJ. NO HWY M-01-74 Nov. 1973
SHEET No. 2 OF 2 SHEETS