


FED. ROAD DIST. NO.	STATE	PROJ. NO.	FISCAL YEAR	SHEET NO.	TOTAL SHEETS
HAWAII	HAW.	HWY-M-05-04	2004	28	33

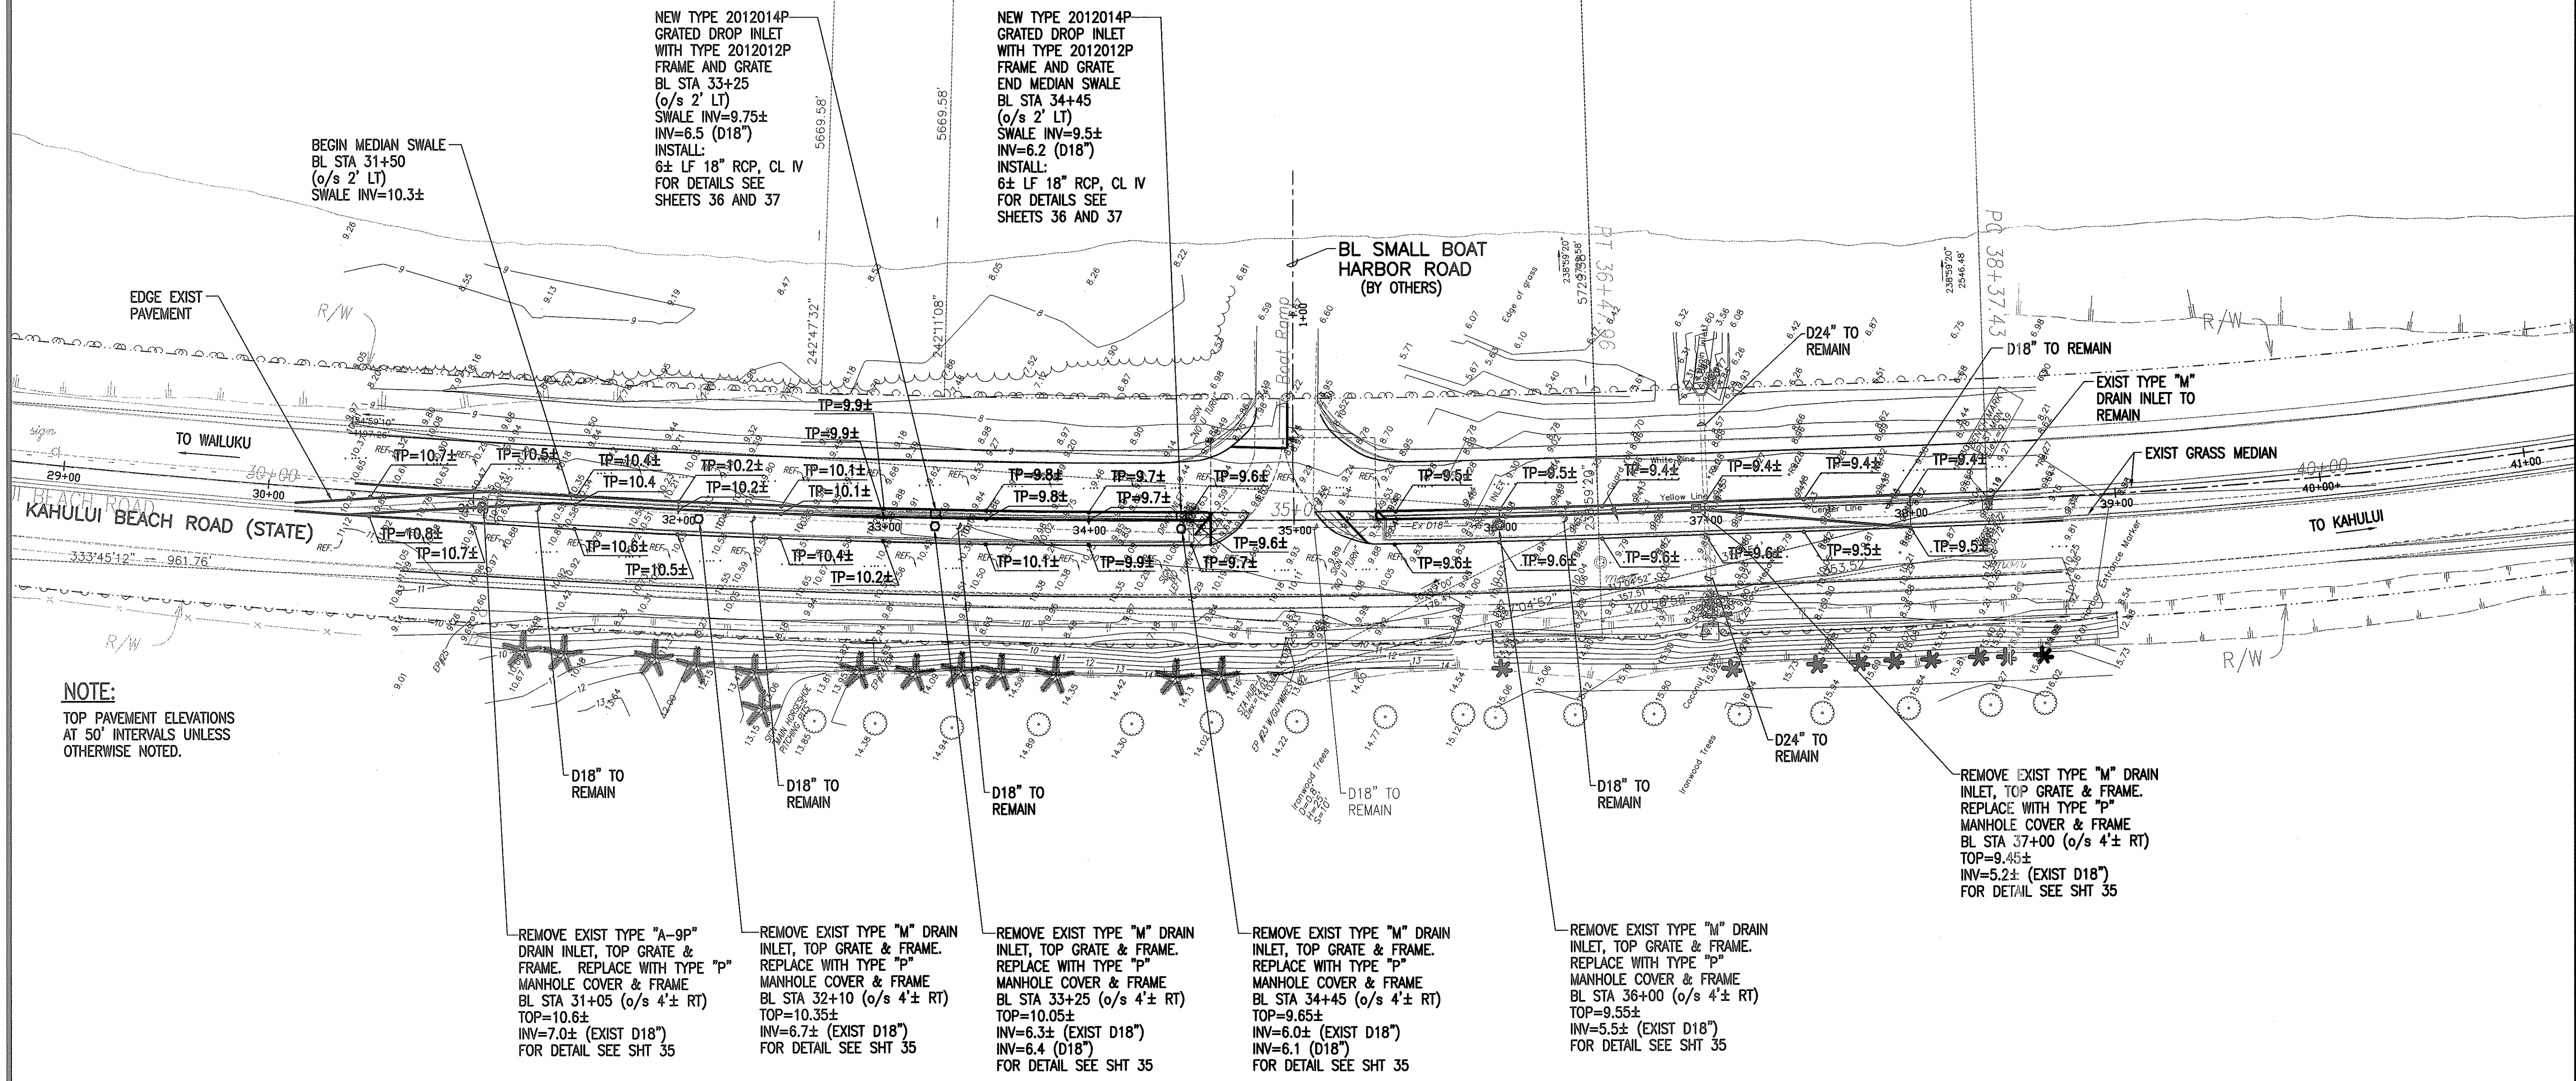


**NOTE:**  
TOP PAVEMENT ELEVATIONS  
AT 50' INTERVALS UNLESS  
OTHERWISE NOTED.

**GRADING PLAN**  
SCALE: 1"=40'



SURVEY PLOTTED BY	DATE
DRAWN BY	
DESIGNED BY	
CHECKED BY	

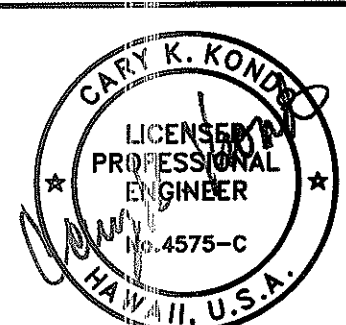

STATE OF HAWAII  
DEPARTMENT OF TRANSPORTATION  
HIGHWAYS DIVISION

**GRADING PLAN—  
SMALL BOAT HARBOR ROAD**

TRAFFIC OPERATIONAL IMPROVEMENTS  
AT VARIOUS LOCATIONS  
KAHULUI BEACH ROAD  
AT SMALL BOAT HARBOR ROAD

Project No. HWY-M-05-04

Scale: AS NOTED Date: May 2004

SHEET No. 1 OF 2 SHEETS