

INDEX TO DRAWINGS	
SHEET NO.	DESCRIPTION
2	TITLE SHEET
3	STANDARD PLANS SUMMARY
4	CONSTRUCTION NOTES
5	WATER POLLUTION & EROSION CONTROL NOTES
6-7	SIGNING PLAN KANANI ROAD INTERSECTION
8	STREET NAME SIGN DETAILS
9	STREET NAME SIGN MOUNTING DETAILS
10	ELECTRICAL SYMBOLS
11	NOTES
12	PIILANI HIGHWAY/KANANI ROAD TRAFFIC SIGNAL PLAN
13	TYPICAL DUCT SECTIONS
14	PULLBOX DETAILS
15-20	TRAFFIC SIGNAL DETAILS
21	LOOP DETECTOR DETAILS

STATE OF HAWAII
DEPARTMENT OF TRANSPORTATION
HIGHWAYS DIVISION
HONOLULU, HAWAII



PLANS FOR:
TRAFFIC OPERATIONAL IMPROVEMENTS
AT VARIOUS LOCATIONS

PIILANI HIGHWAY
AT KANANI ROAD

PROJECT NO. HWY-M-05-04




DISTRICT OF MAKAWAO
ISLAND OF MAUI

FED. ROAD DIST. NO.	STATE	PROJ. NO.	FISCAL YEAR	SHEET NO.	TOTAL SHEETS
HAWAII	HAW.	HWY-M-05-04	2004	2	33

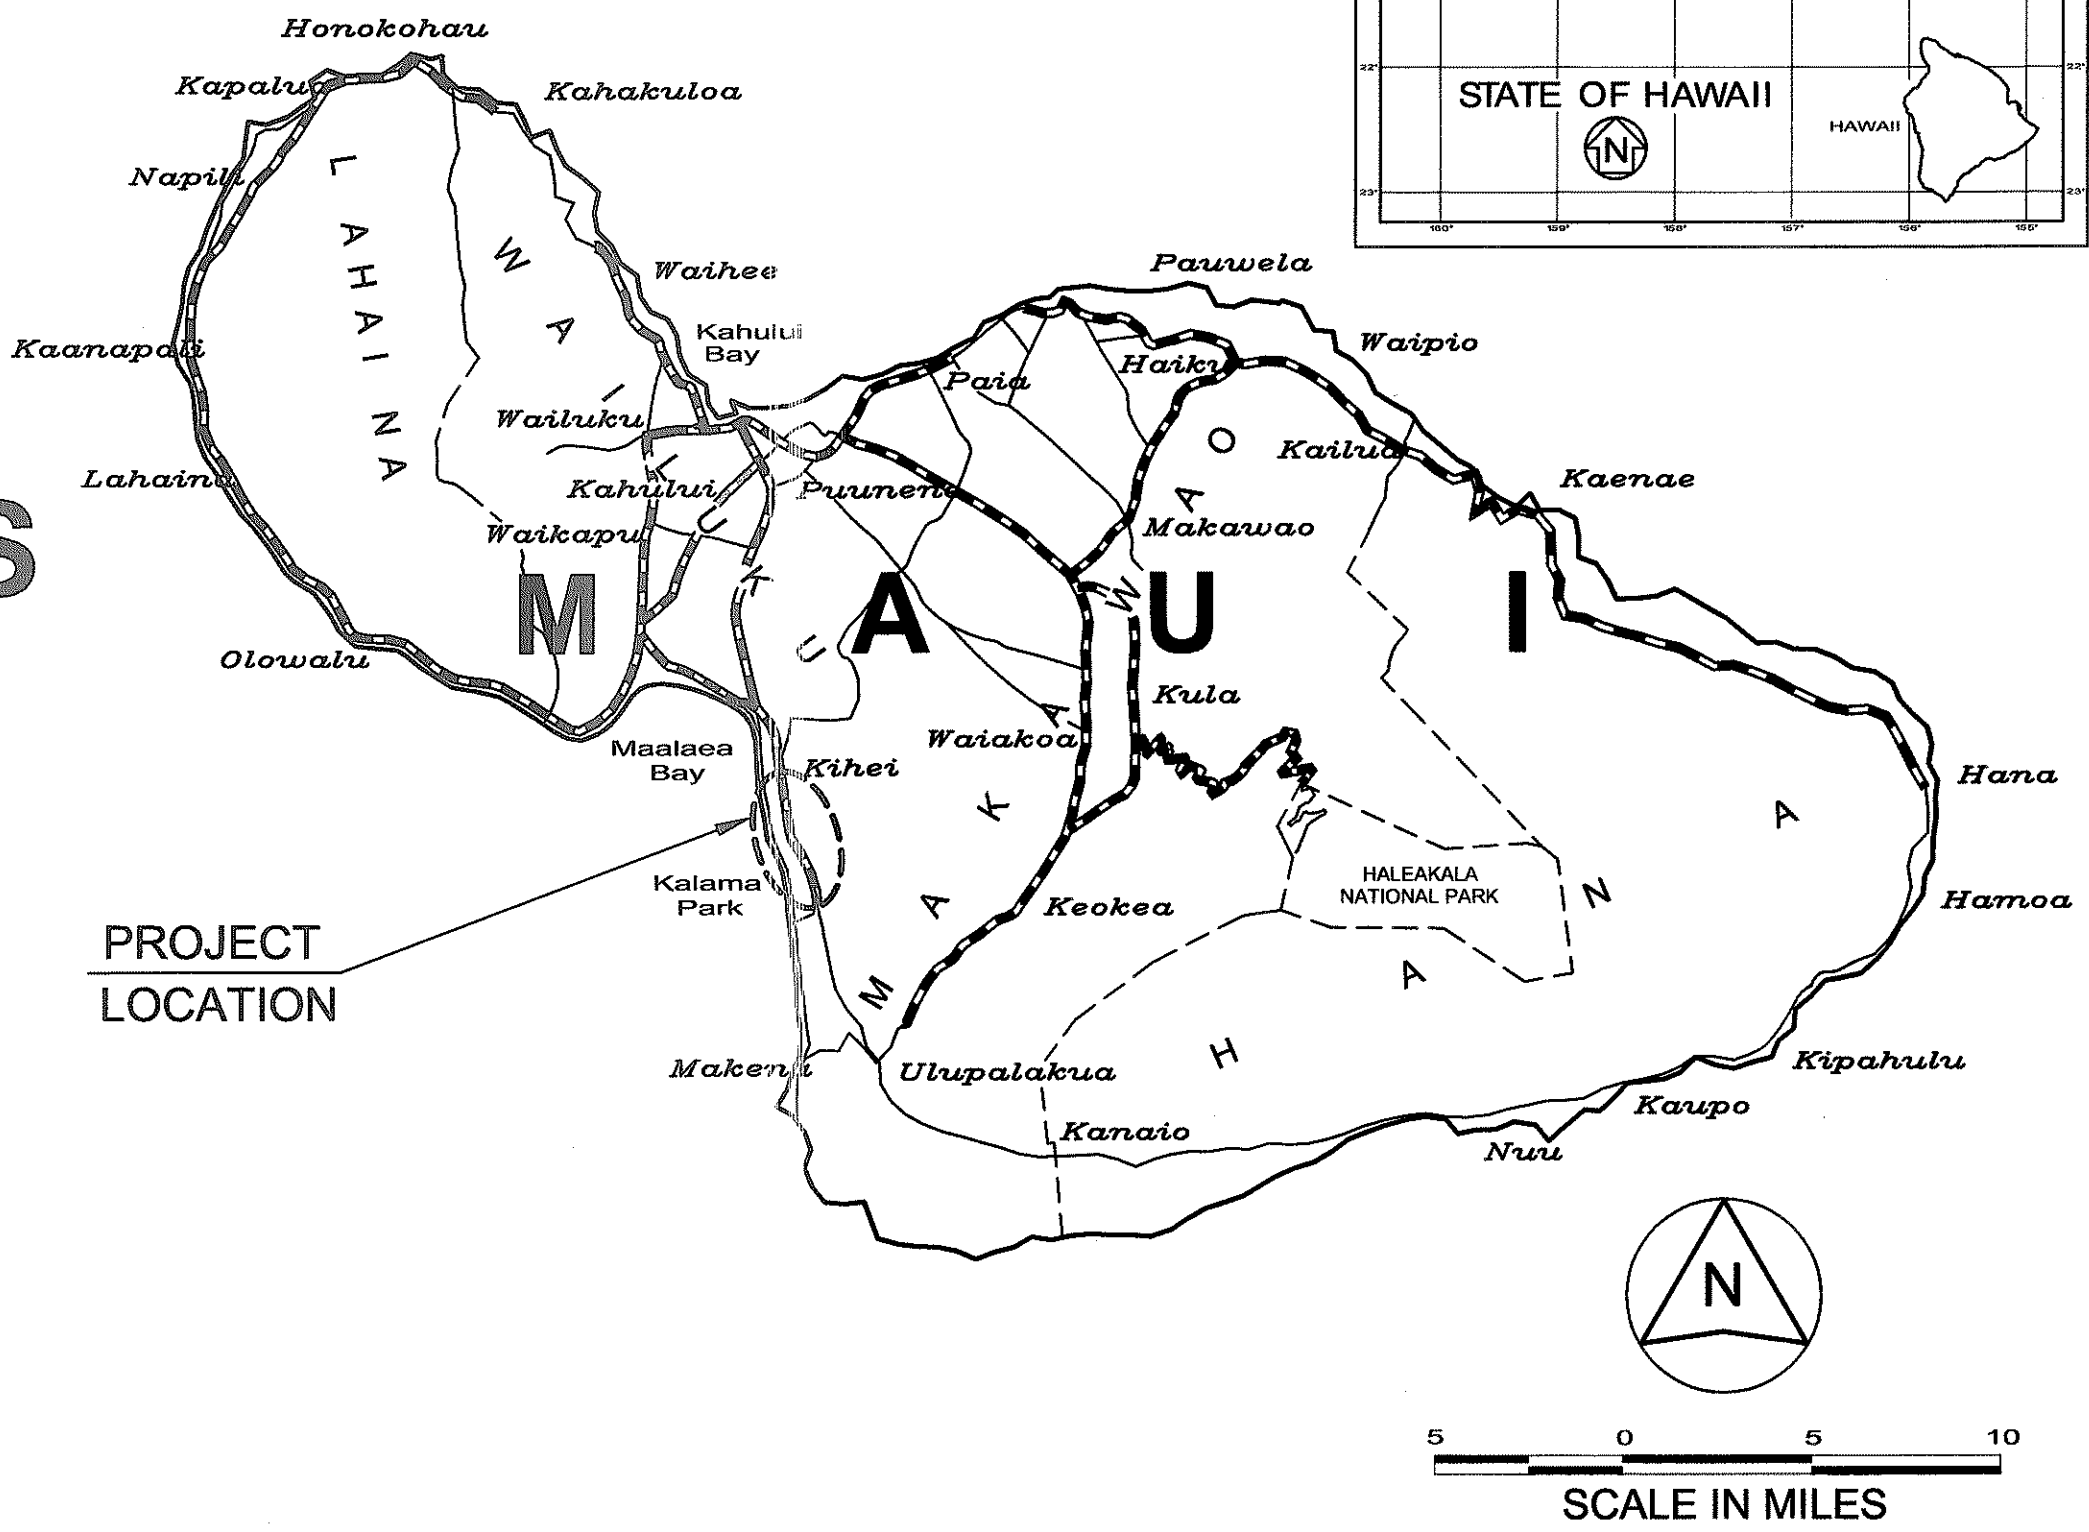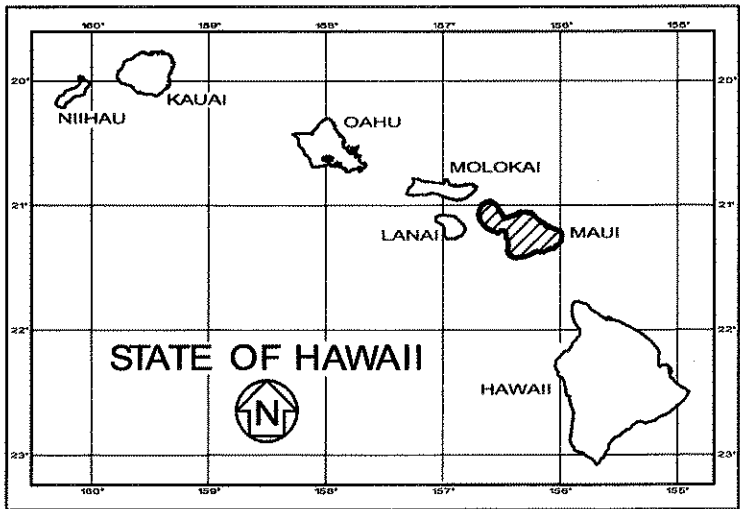

FEDERAL AID PROJECTS PREVIOUSLY CONSTRUCTED OR UNDER CONSTRUCTION

MILE POST 4.20 TO MILE POST 4.48

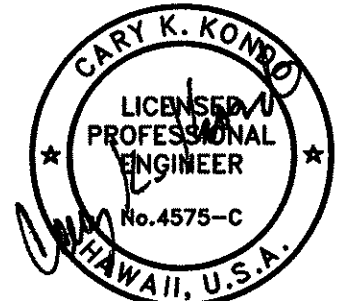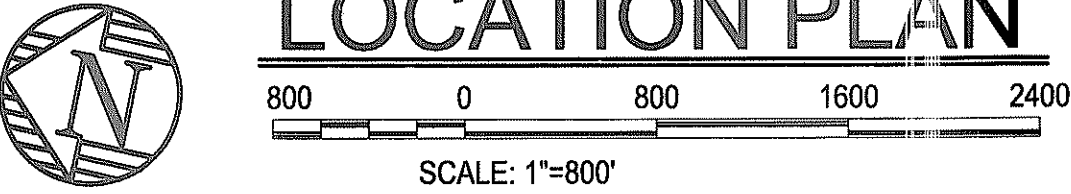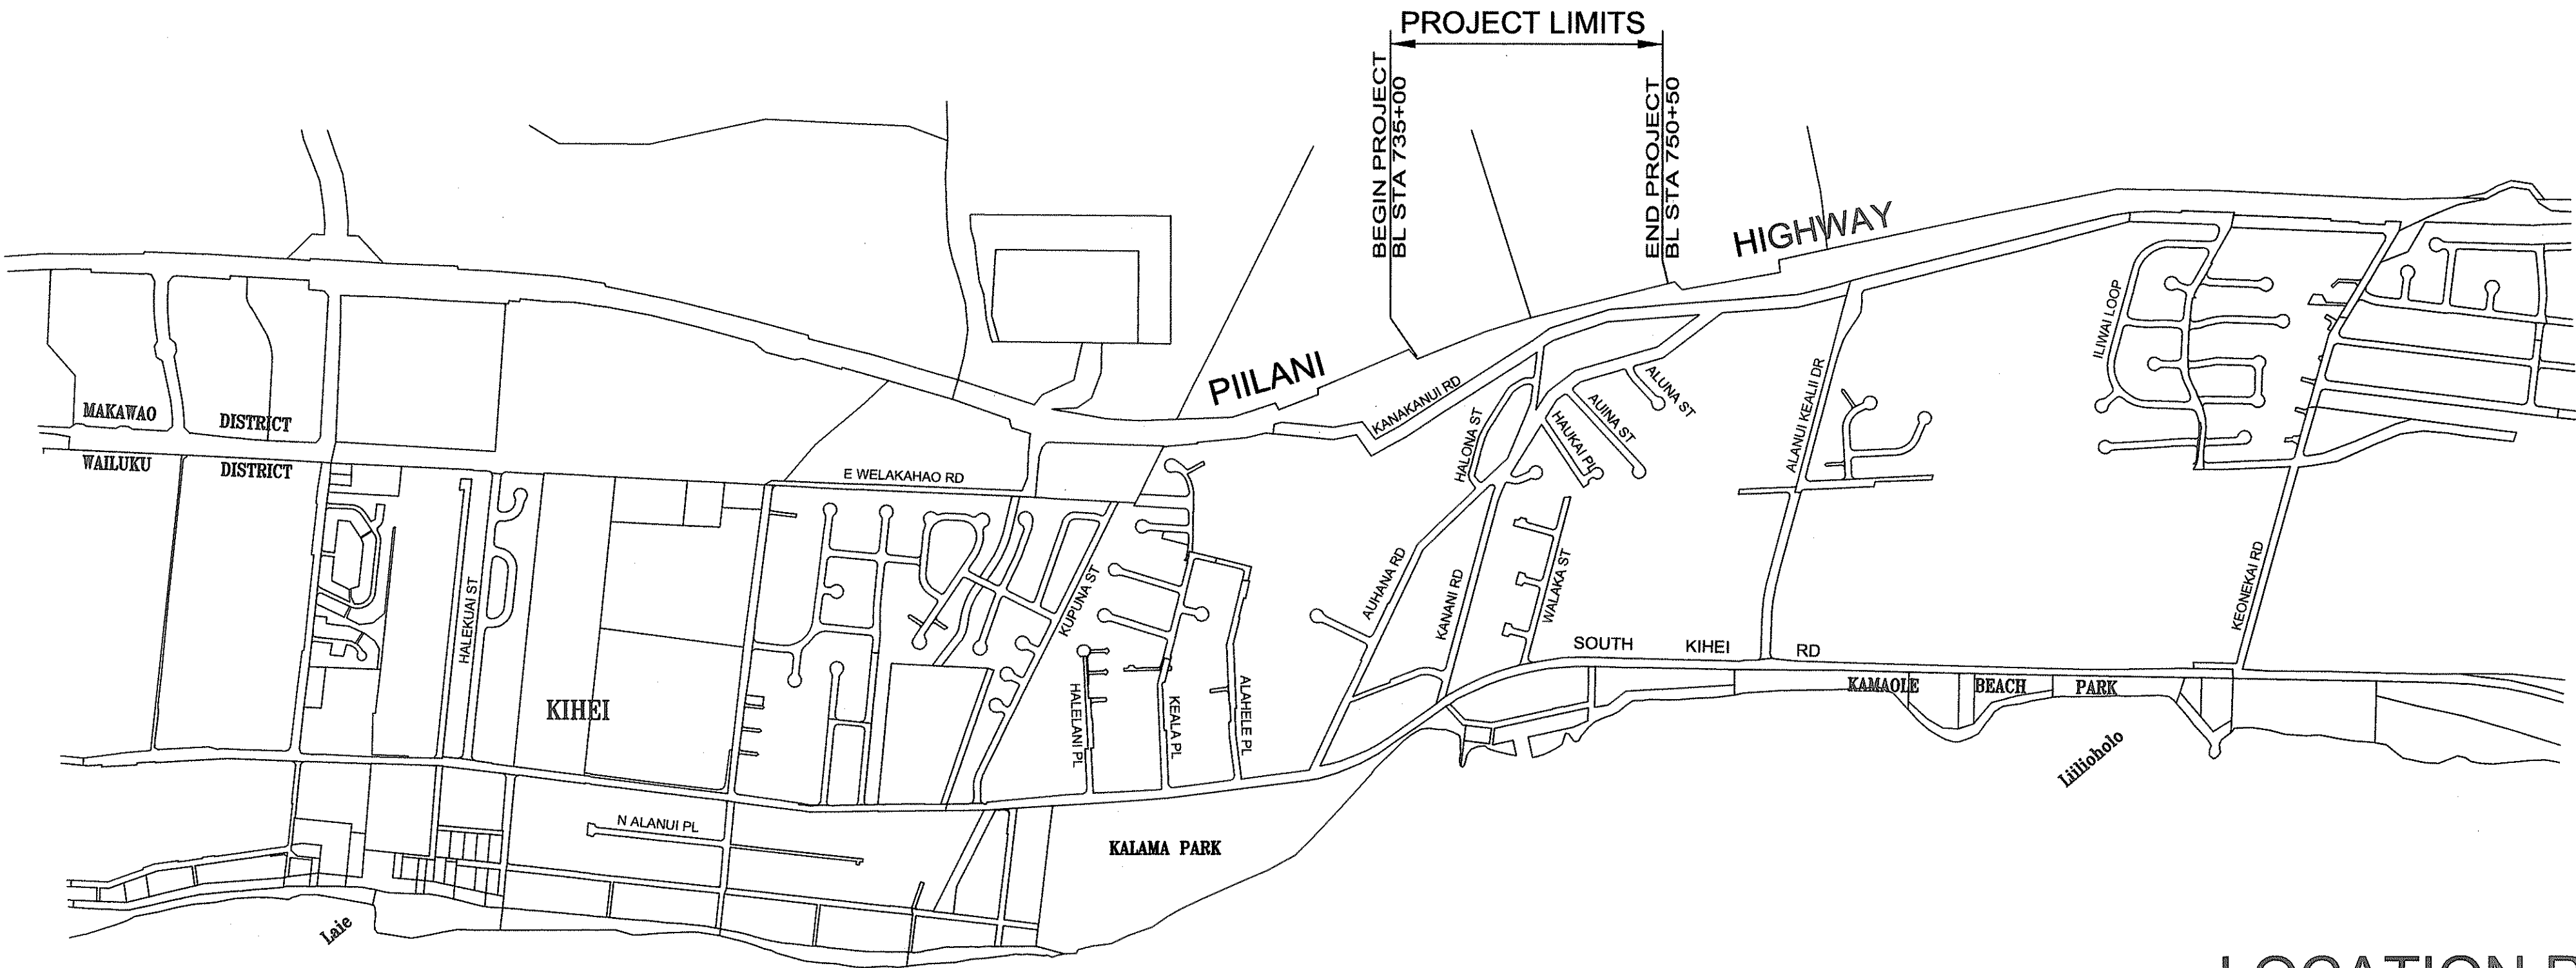

THIS WORK WAS PREPARED BY ME OR UNDER MY SUPERVISION

DESIGNED BY
MANAGED BY
PHONE
DATE

BELT COLLINS HAWAII LTD.

HWY-TD

692-7679

MAY 2004