




FED. ROAD DIST. NO.	STATE	FED. AID PROJ. NO.	FISCAL YEAR	SHEET NO.	TOTAL SHEETS
HAWAII	HAW.	M-3500(1)	1980	8	57

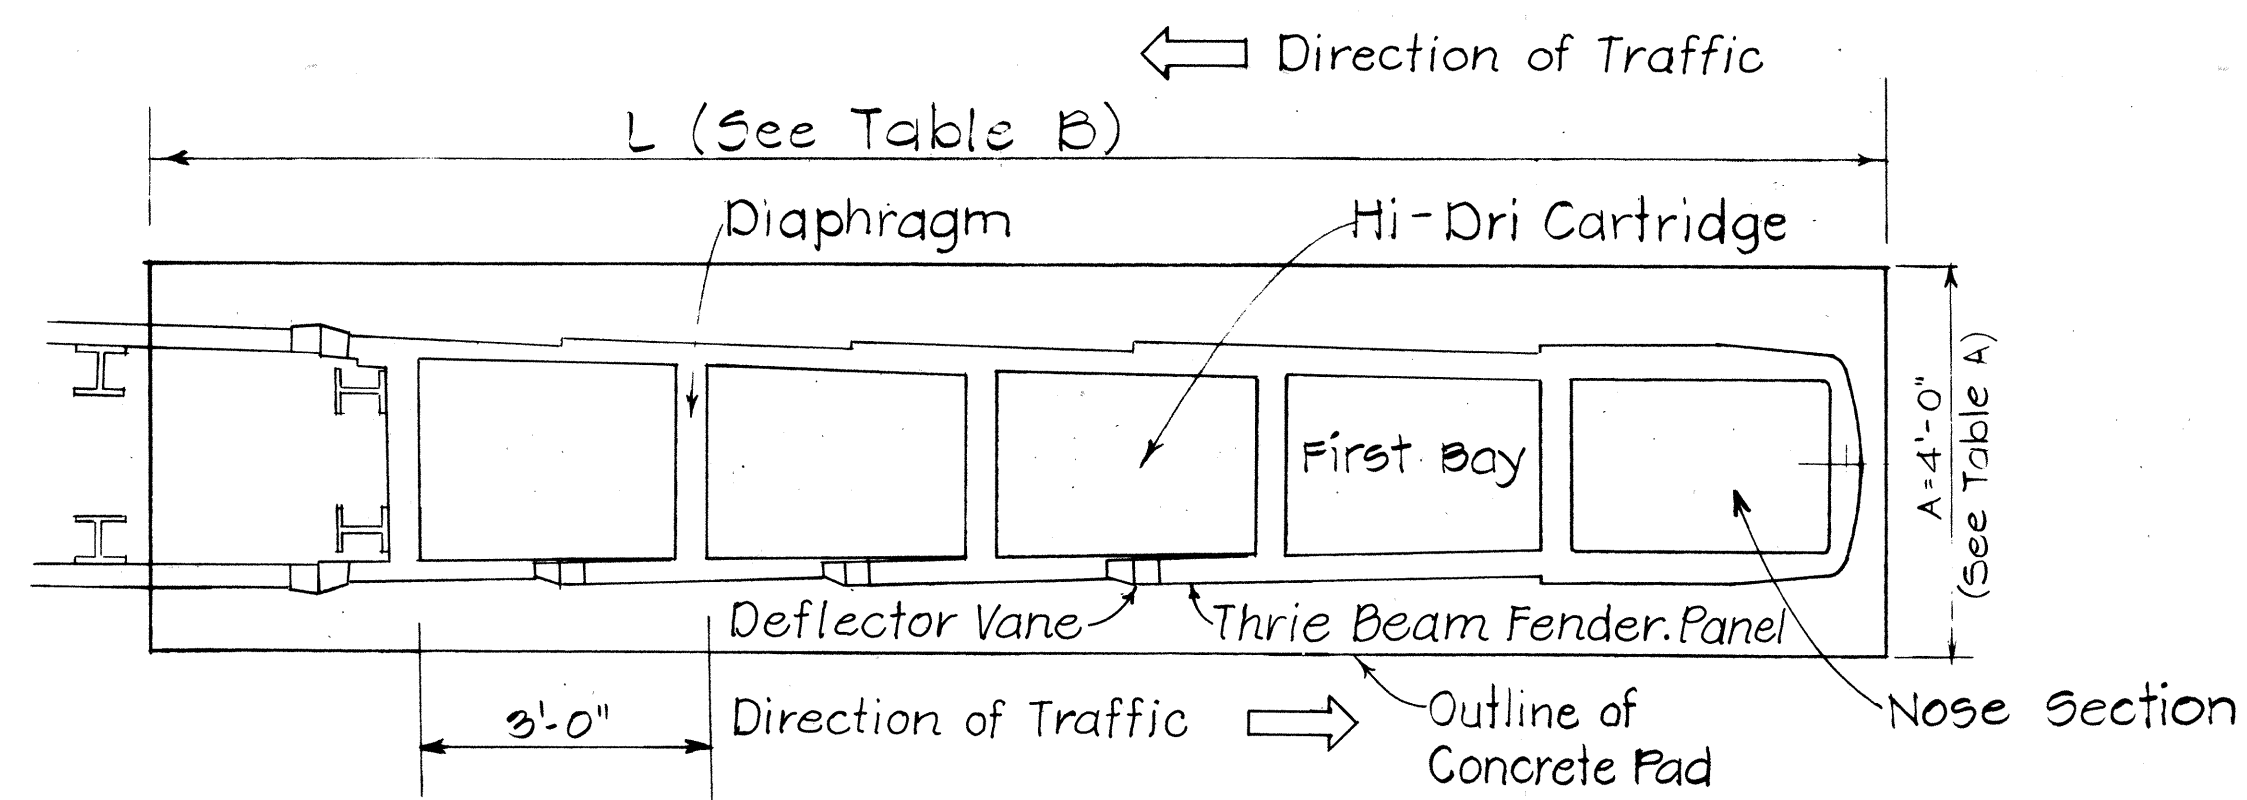


PLAN
Scale: 1/2"=1'-0"

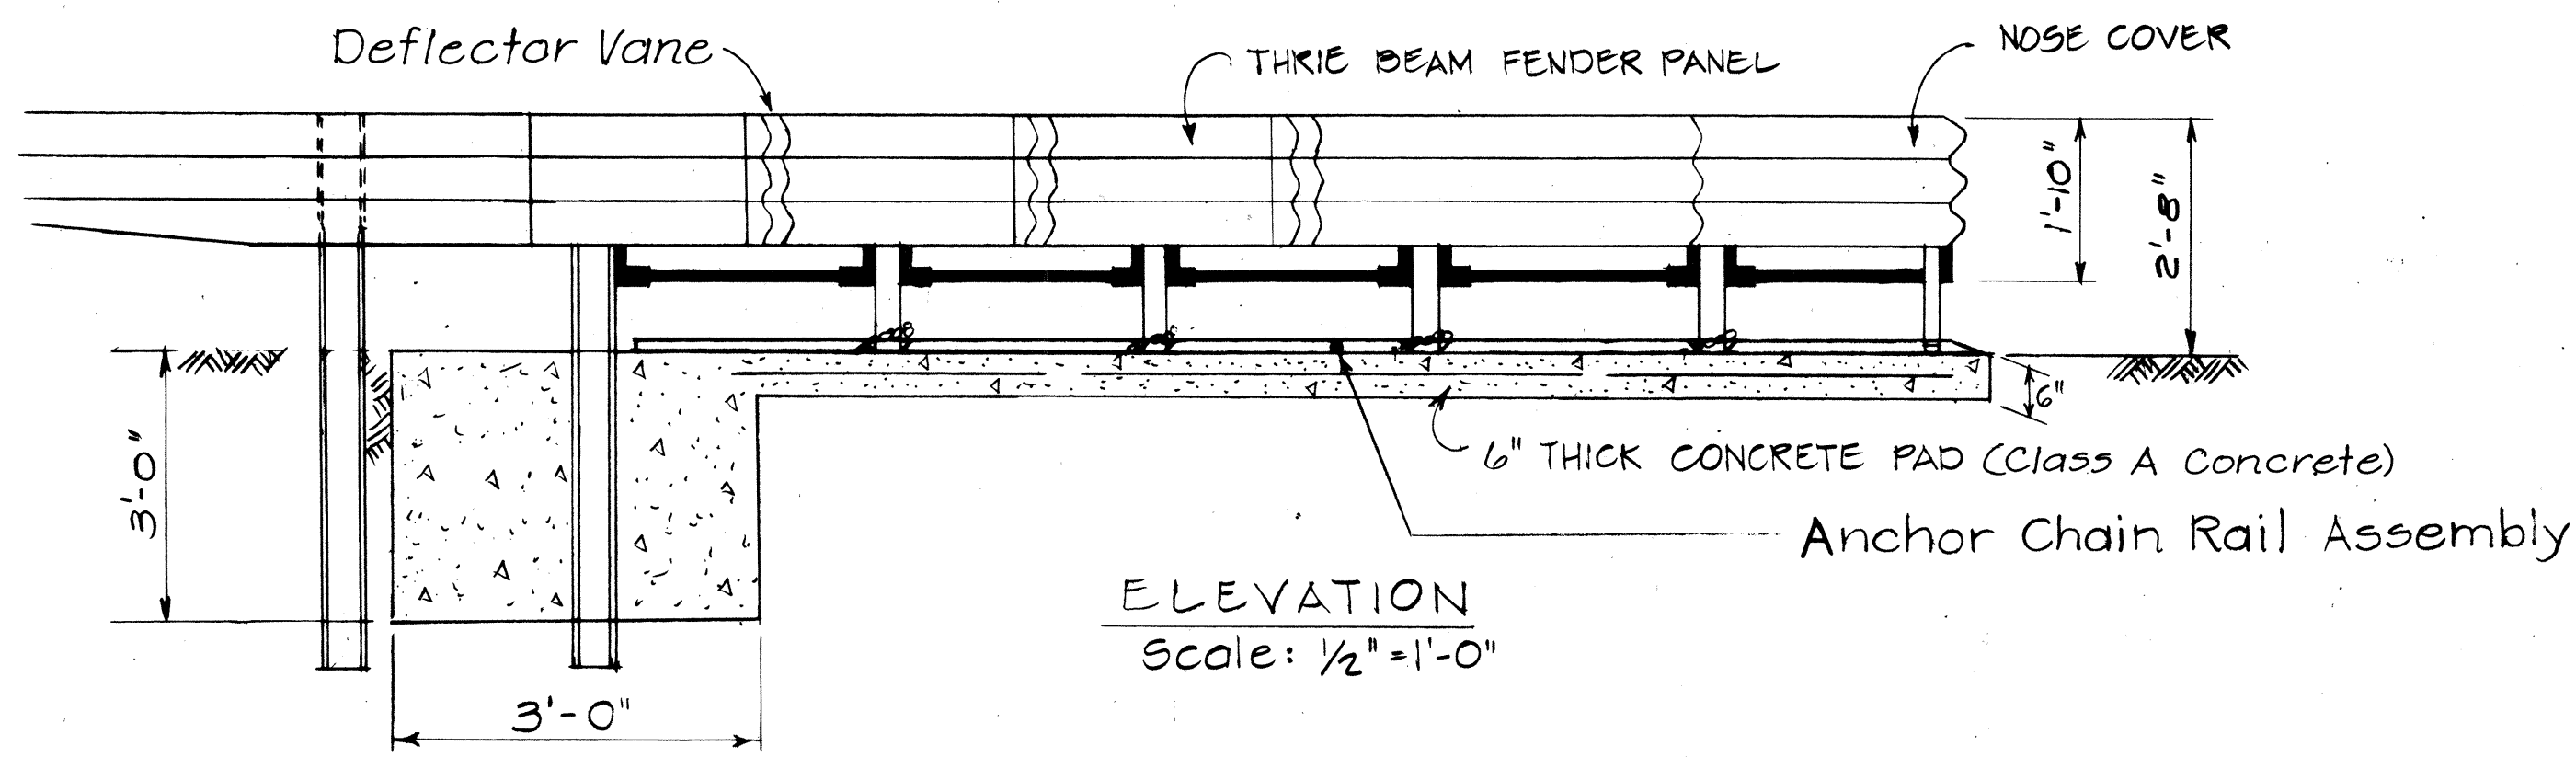


ELEVATION
Scale: 1/2"=1'-0"

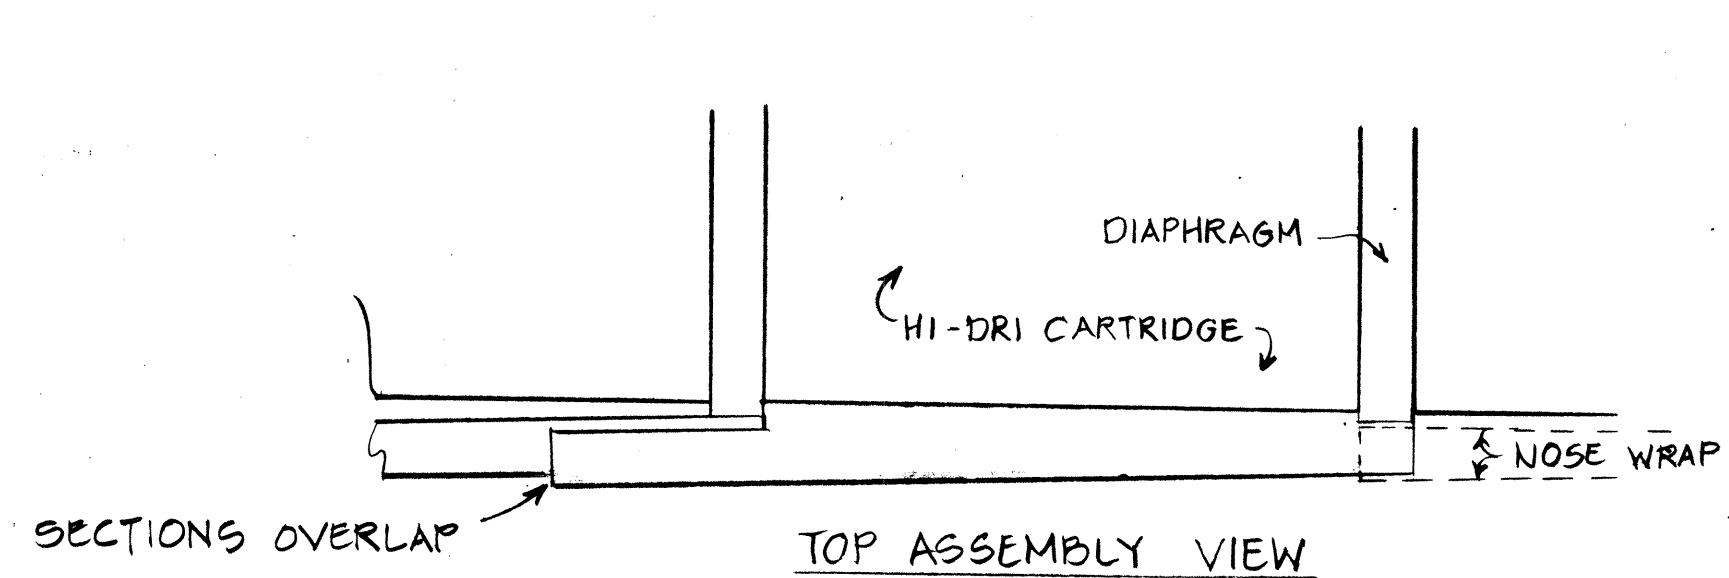


TOP ASSEMBLY VIEW

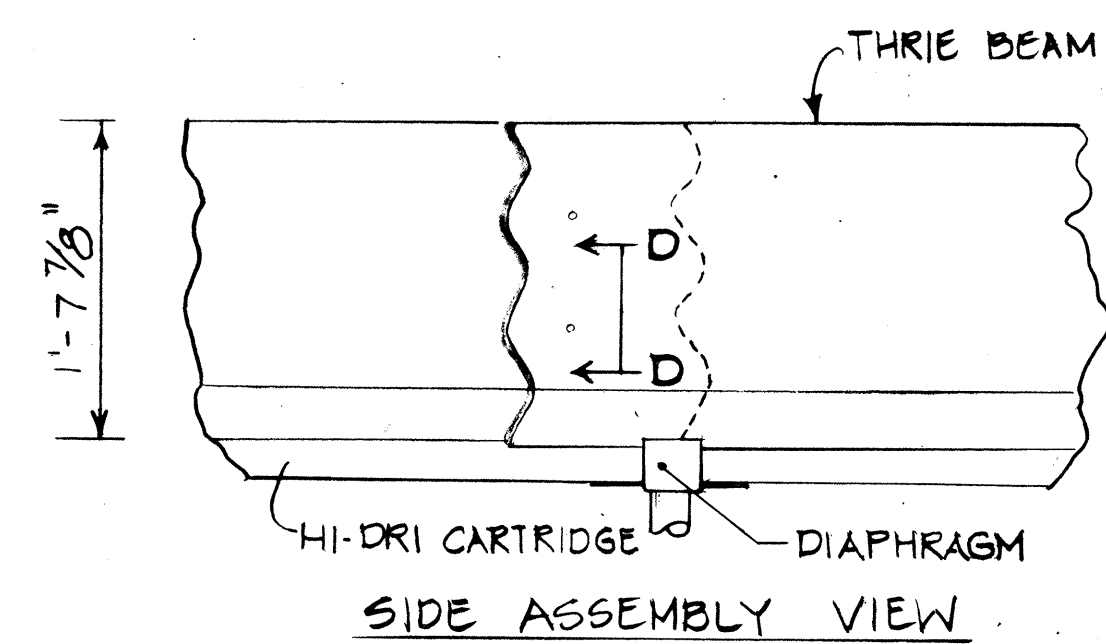

SIDE ASSEMBLY VIEW

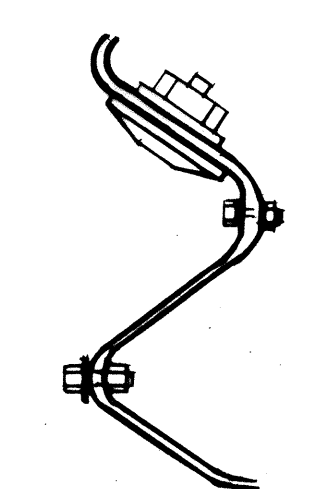


SECTION D-D

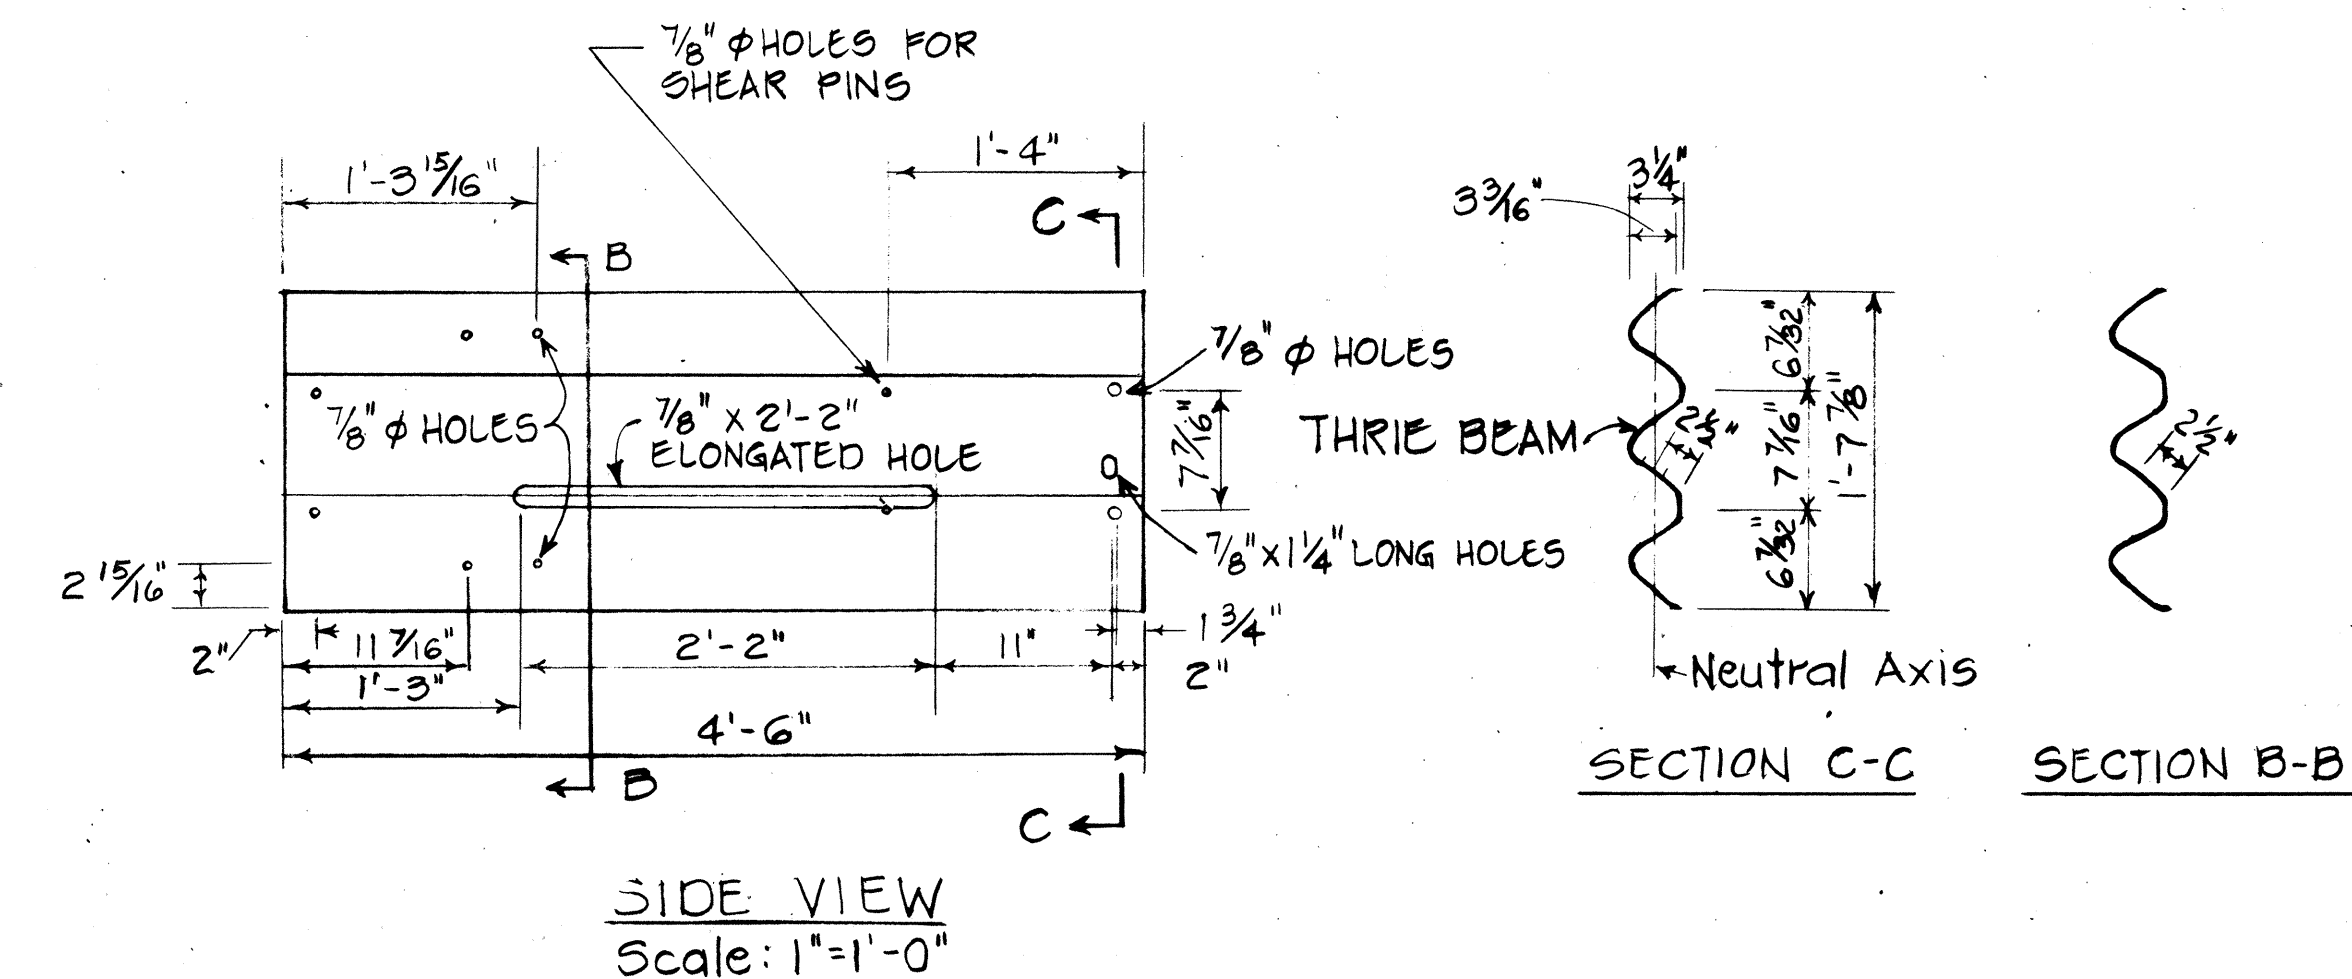


SIDE VIEW
Scale: 1"=1'-0"

SECTION C-C SECTION B-B

- NOTE:
1. The Contractor shall verify with the manufacturer, any amendments or revisions thereof as may be made from time to time, shall be used in this project.
 2. Constant longitudinal and transverse slope throughout Concrete Pad.
 3. Concrete Pad cross slope shall not exceed 3%.
 4. Outline of concrete pad shall match grades with surrounding median area.

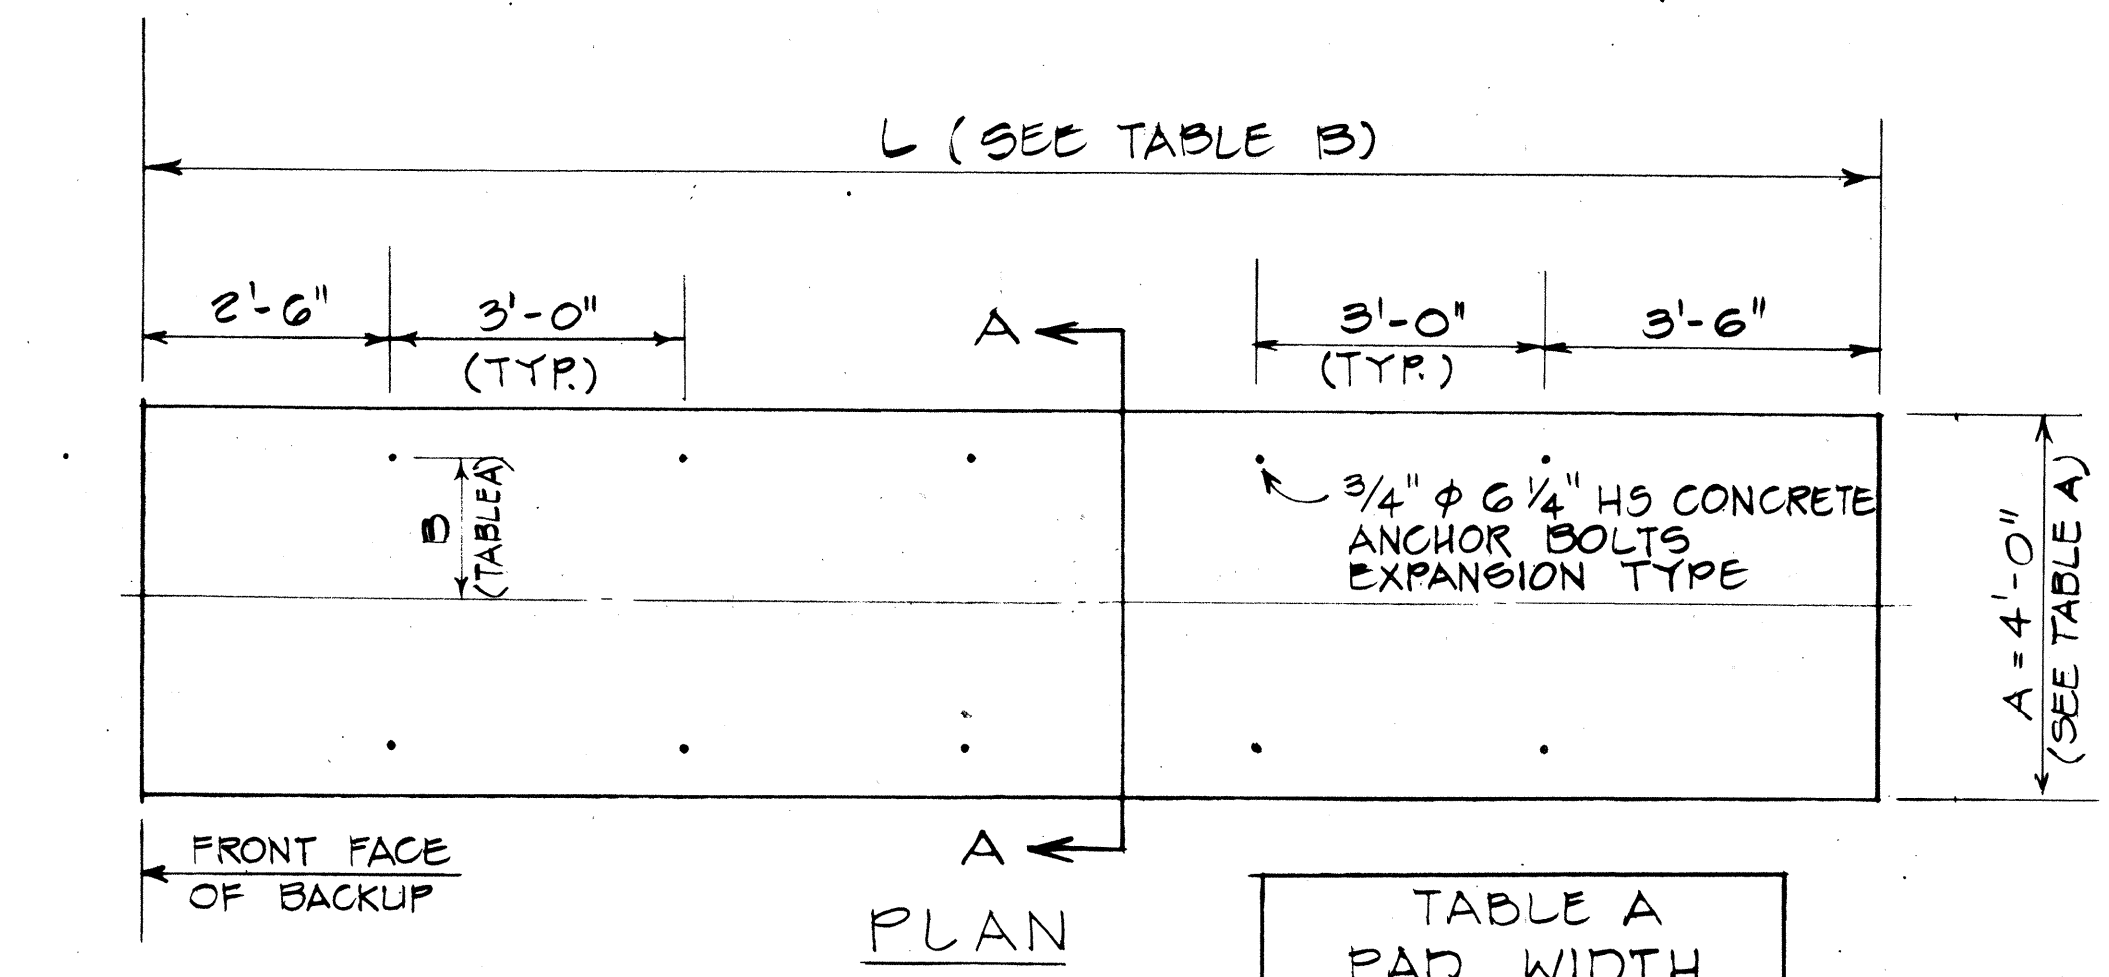


PLAN

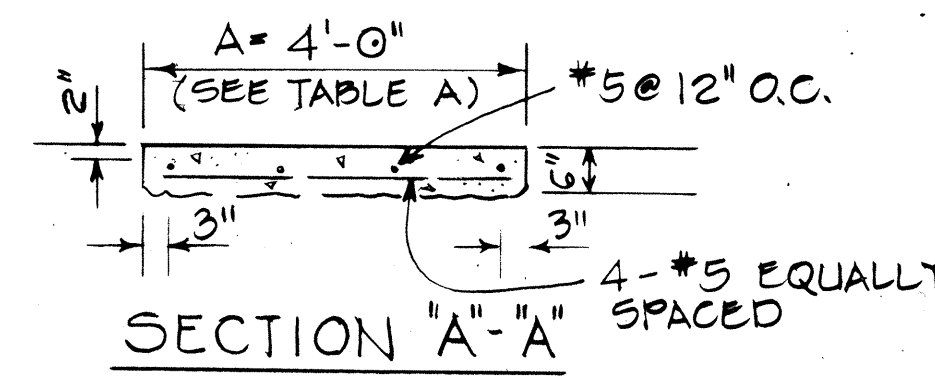

SECTION A-A

TABLE A PAD WIDTH		
MODEL NO.	A	B
200200	4'-0"	1'-0"
206206	4'-0"	1'-3"
300300	4'-0"	1'-6"

TABLE B PAD LENGTH		
NO. OF BAYS	L	ANCHOR BOLTS QUAN.
4	15'-6"	14
5	18'-6"	16
6	21'-6"	20
7	24'-6"	22
8	27'-6"	24
9	30'-6"	26
10	33'-6"	30
3	12'-6"	12

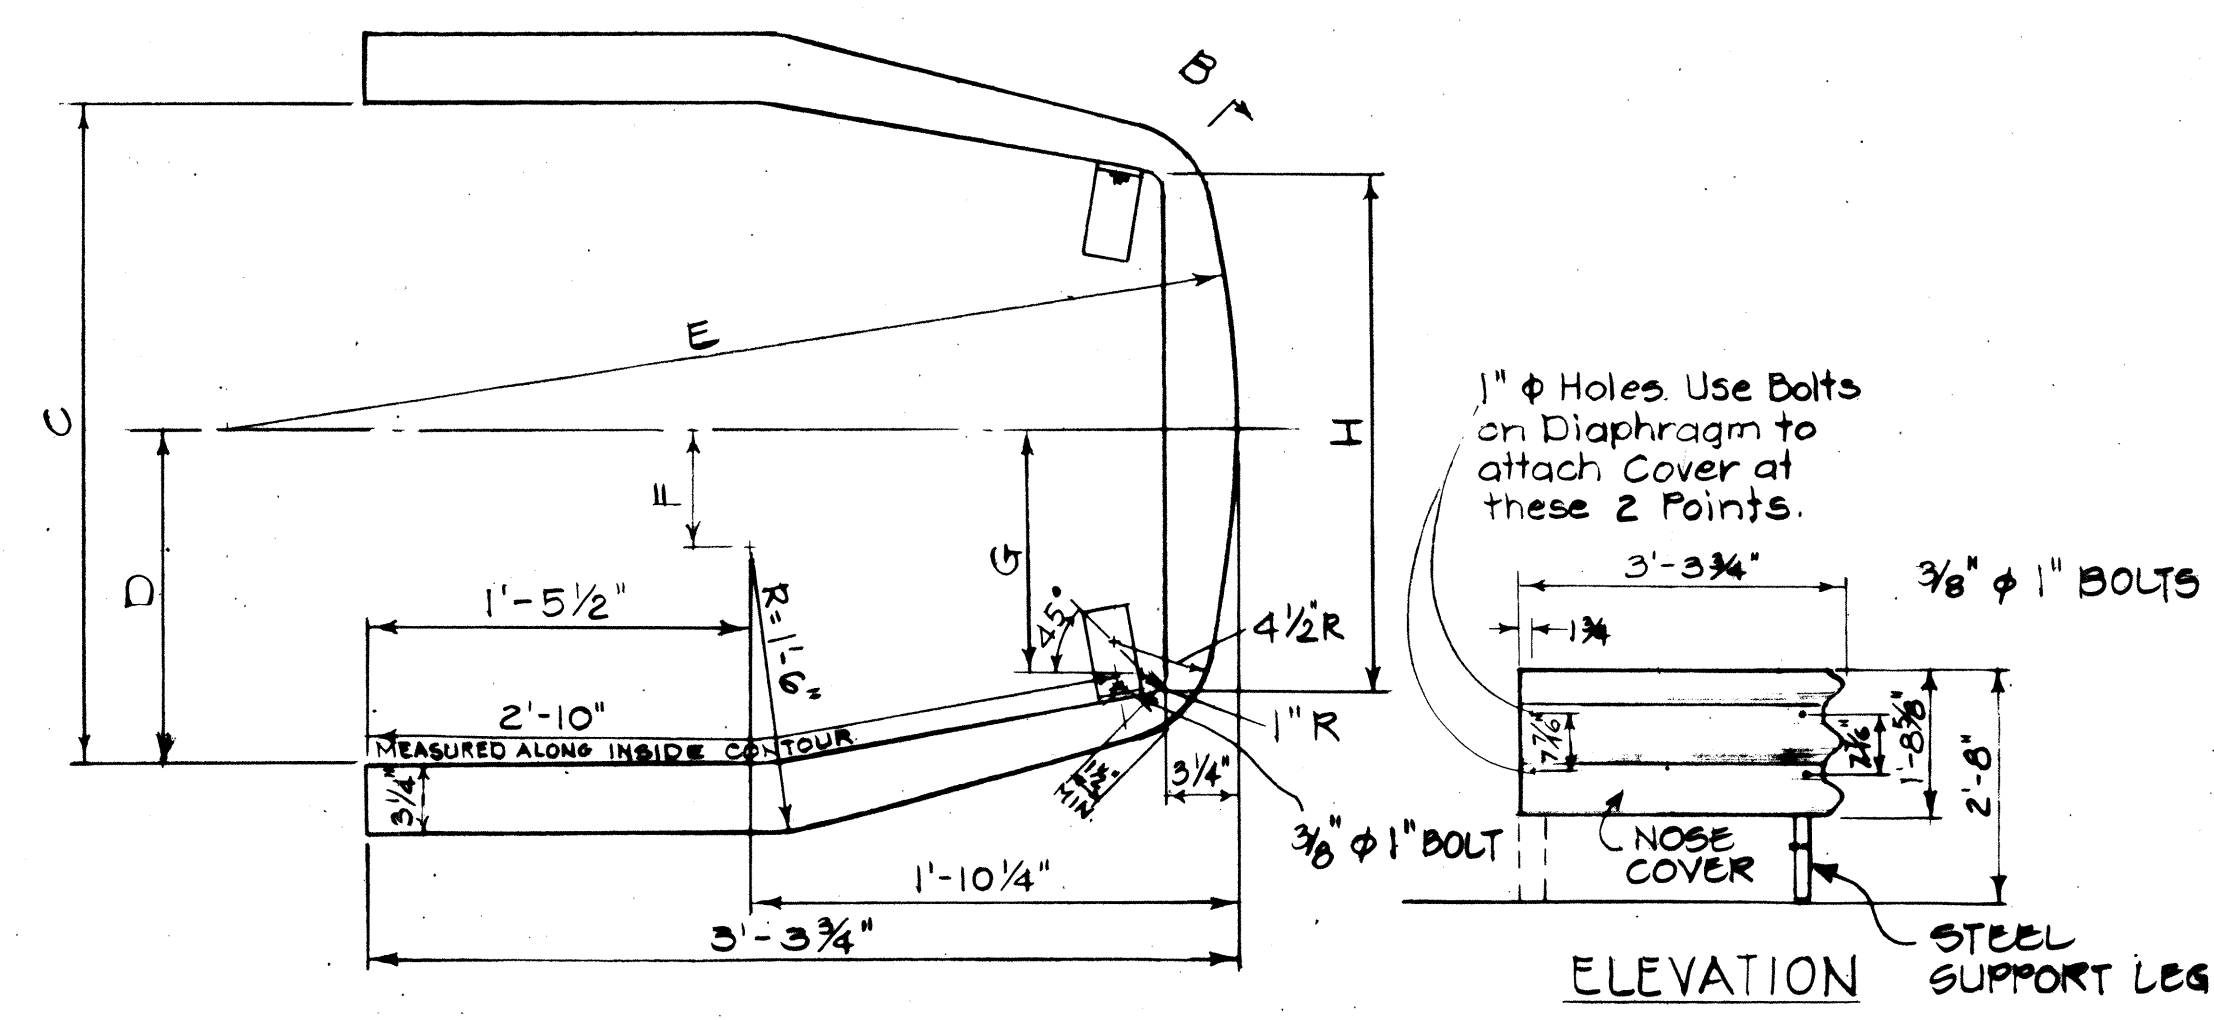

PLAN
N.T.S.

ELEVATION

TABLE C							
UNIT SIZE	ASST. NO.	C	D	E	F	G	H
2'-0"	35-02-031	2'-0"	1'-0"	2'-1 3/8"	3 3/4"	8"	1'-6"
2'-6"	35-02-032	2'-6"	1'-3"	3'-10"	6 1/4"	11"	2'-0"
3'-0"	35-02-032	2'-6"	1'-3"	3'-10"	6 1/4"	11"	2'-0"

STATE OF HAWAII
DEPARTMENT OF TRANSPORTATION
LAND TRANSPORTATION FACILITIES DIVISION

**DETAILS OF GUARD RAIL
ENERGY ABSORBING TERMINAL**

Scale: As Shown Date: 1978
SHEET NO. 2 OF 8 SHEETS


SURVEY PLOTTED BY	DATE
DRAWN BY	
TRACED BY	
QUANTITIES BY	
CHECKED BY	
ORIGINAL PLAN	
NOTE BOOK	
No.	

CONCRETE PAD DETAILS
Scale: 1/2"=1'-0"


FED. ROAD DIST. NO.	STATE	FED. AID PROJ. NO.	FISCAL YEAR	SHEET NO.	TOTAL SHEETS
HAWAII	HAW.	M-3500(1)	1980	10	57

BOLT DIMENSIONS		
TYPE A BOLT		
	D	L
Splice Bolt	5/16"	1 1/4"
Post Bolt for Conc. Post w/ Double Wood Blocks	3/32"	24"
Post Bolt for Conc. Post w/ Single Wood Block	3/32"	18"
Rail Bolt for Metal Block	3/32"	2"




BOLT DIMENSIONS		
TYPE B BOLT		
		L
Post Bolt for Conc. Post w/ Metal Blocks		5 1/2"
Post Bolt for Metal Post w/ Metal Block		1 3/4"

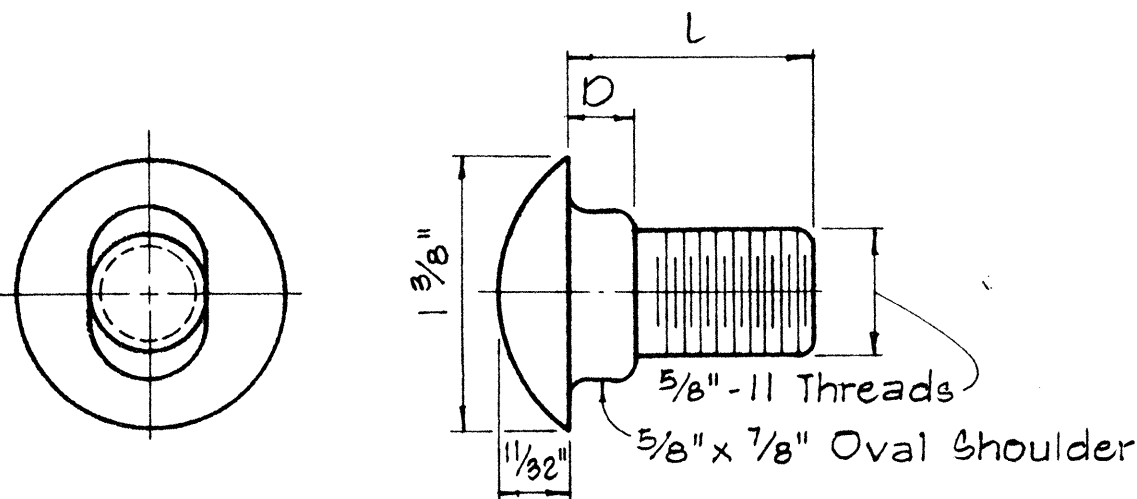

TYPE A BOLT

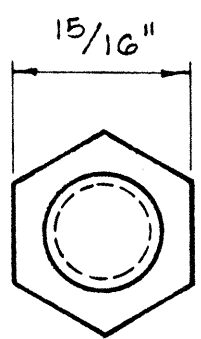

TYPE B BOLT

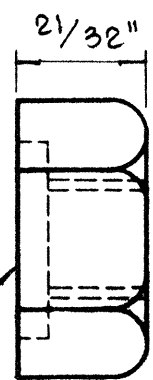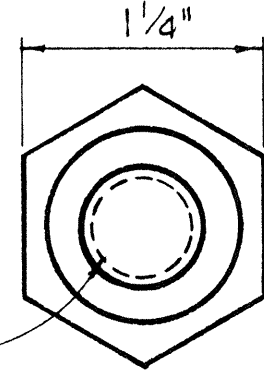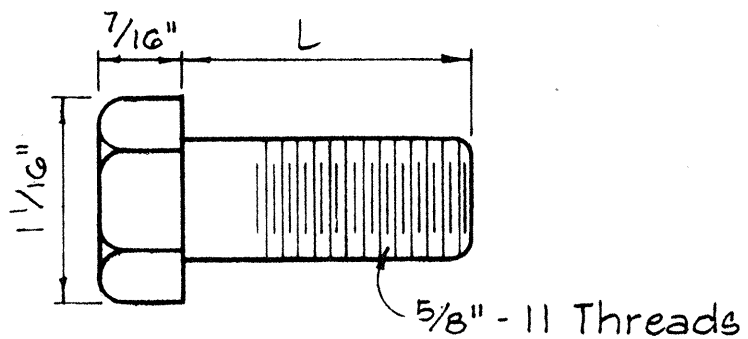



5/32" Deep x 1 5/16" Dia. C' Bore for Type A Bolt only. Plain nut for Type B Bolt.

HEXAGON NUT

Scale: Full Size


SPlice RAIL AND POST BOLTS

Scale: Full Size

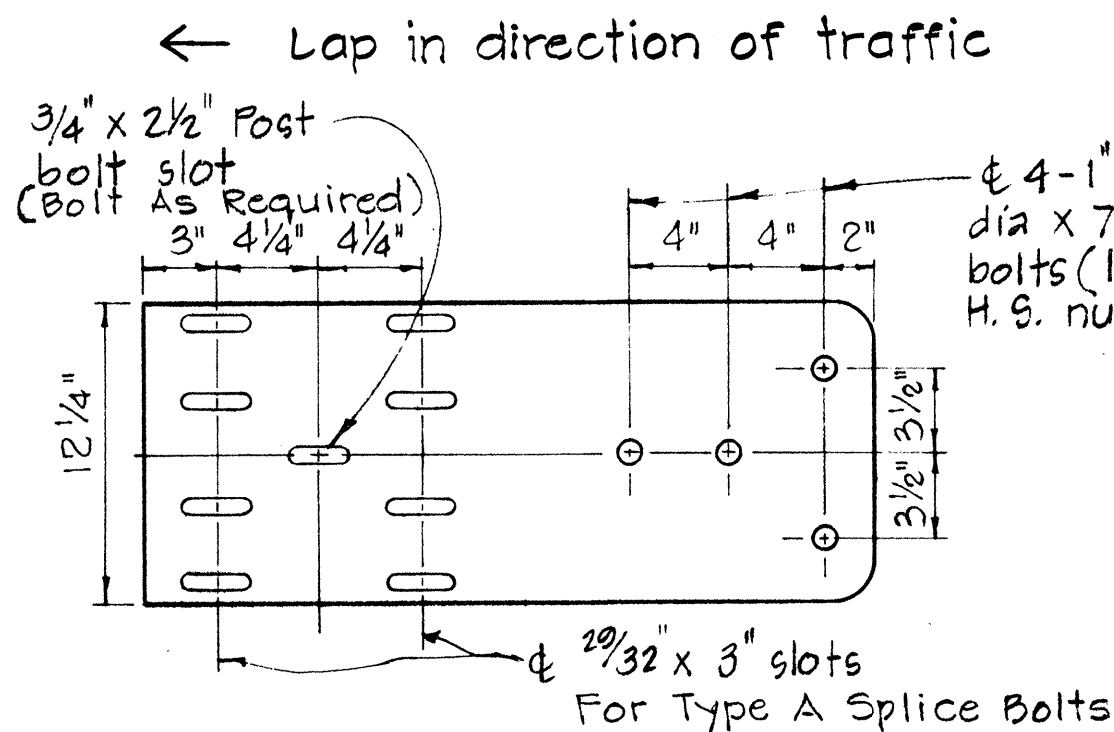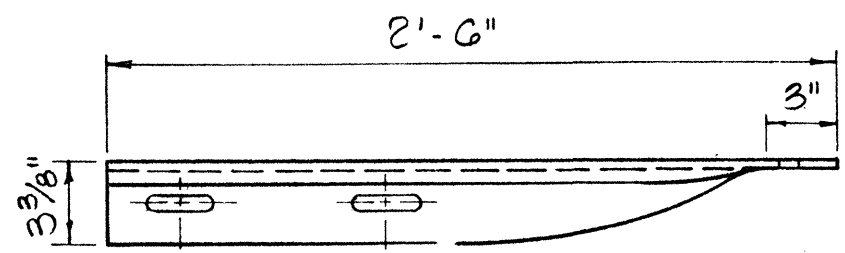


SPECIAL END SHOE

Scale: 1 1/2" = 1'-0"

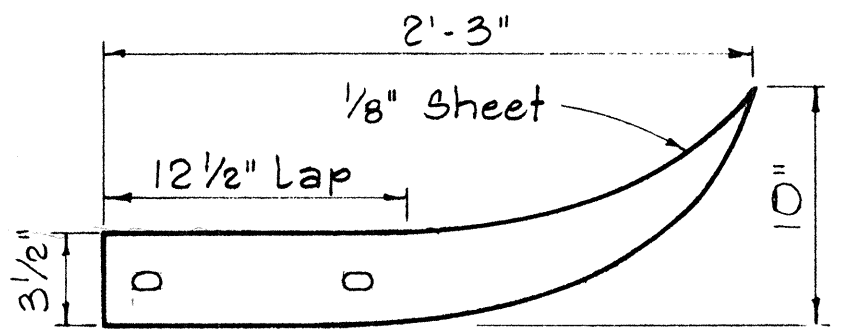


FLARED END

Scale: 1 1/2" = 1'-0"

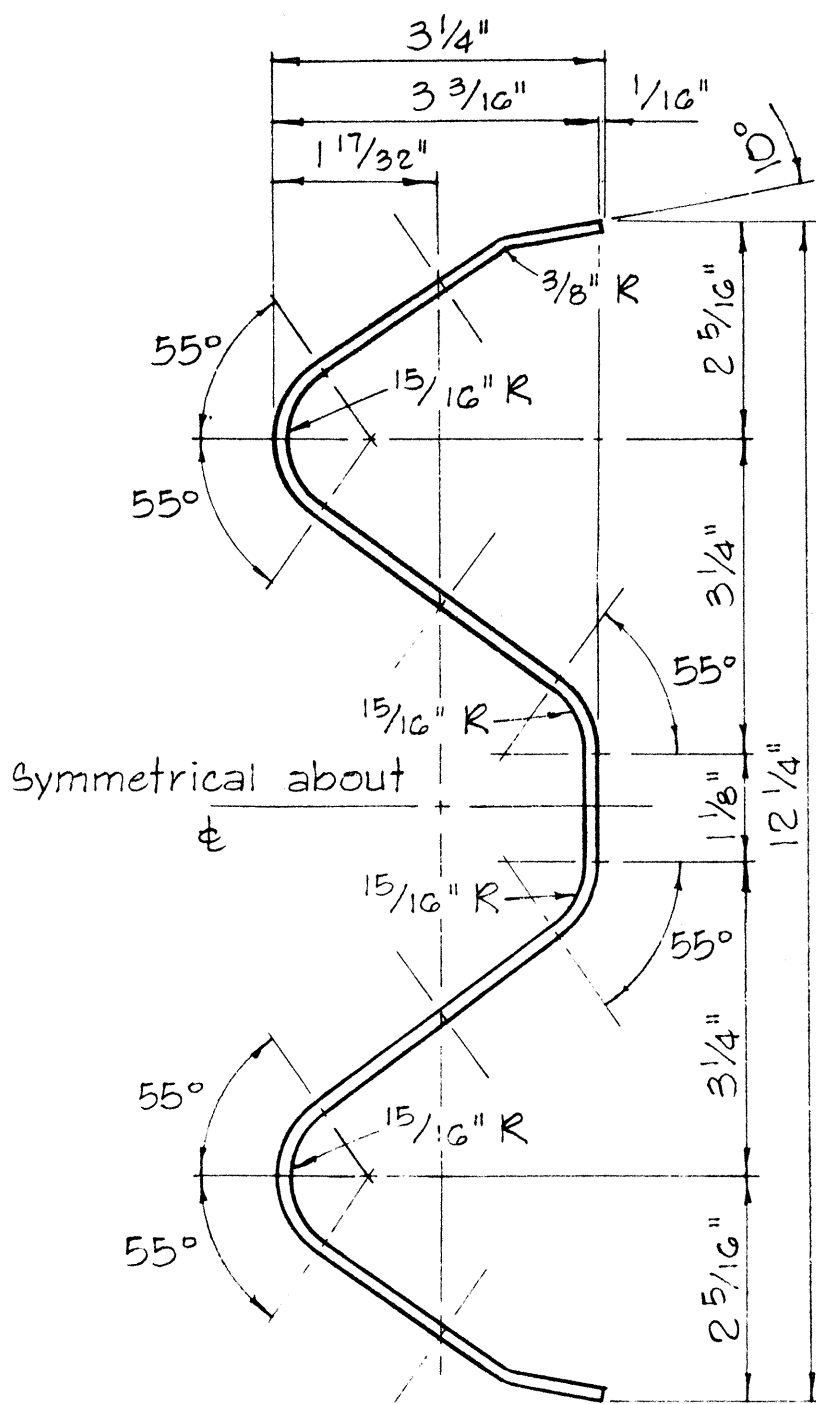


RAIL ELEMENT SECTION

Scale: 6" = 1'-0"

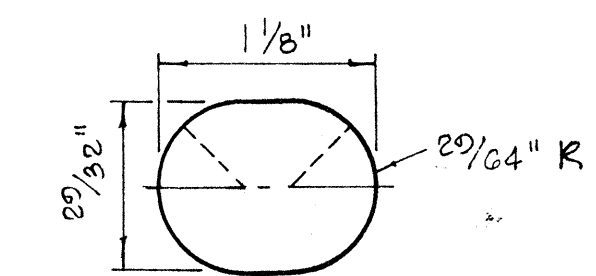


SPlice BOLT SLOT


Scale: Full Size

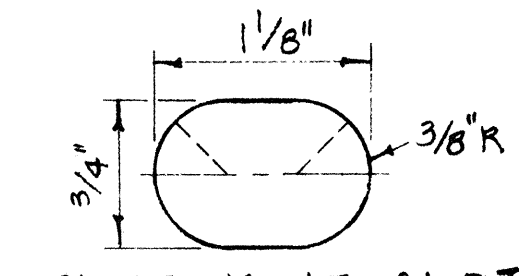


SPlice BOLT SLOT FOR ALL ENDS

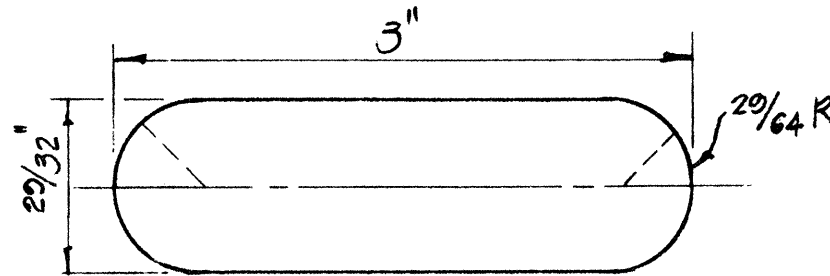


SPlice BOLT SLOT FOR SPECIAL END SHOE

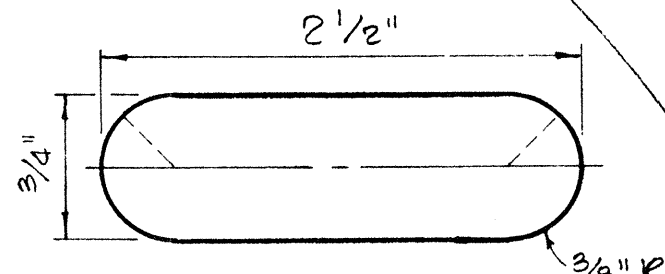

POST BOLT SLOT

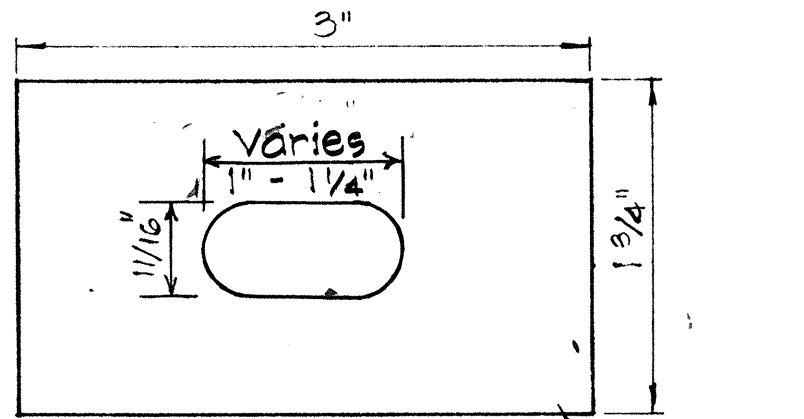


RAIL WASHER

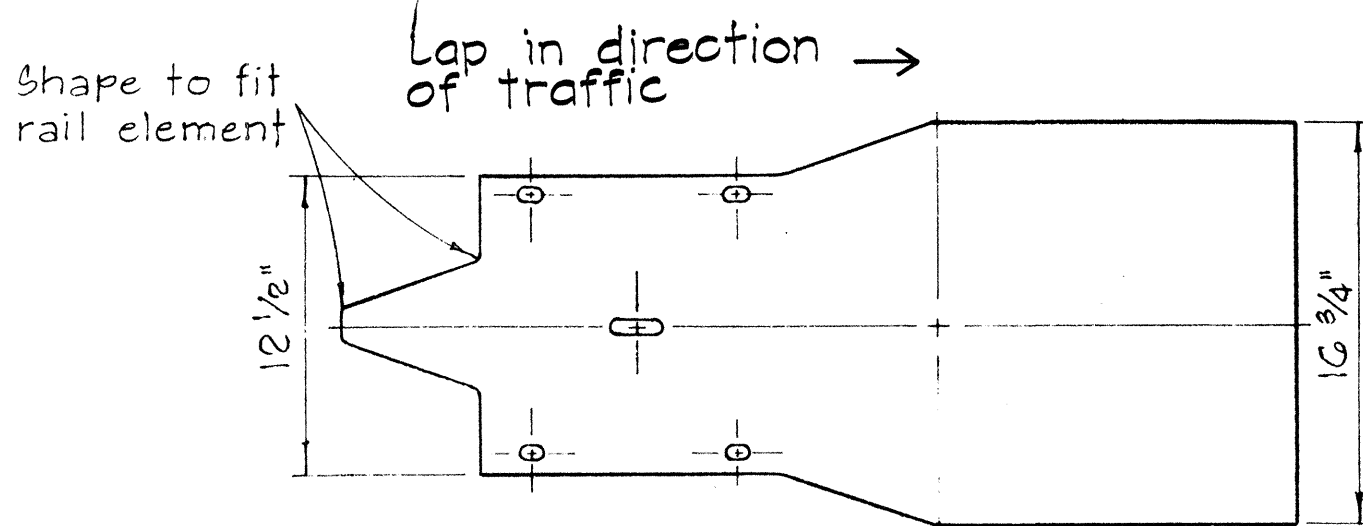

MEDIAN END

Scale: 1 1/2" = 1'-0"

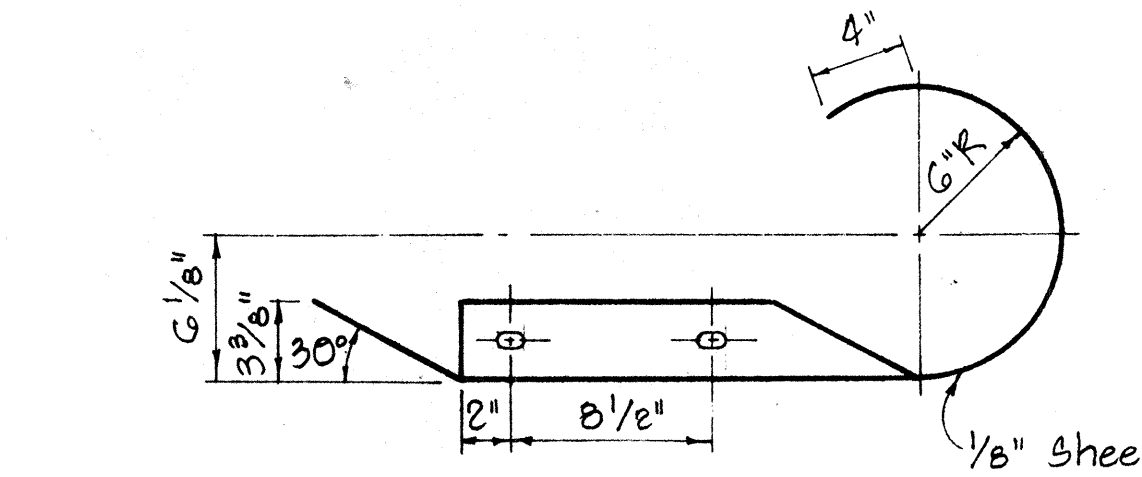

CURVED END

Scale: 1 1/2" = 1'-0"

APPROVAL RECOMMENDED:

TRAFFIC ENGINEER

APPROVED:

ASSISTANT CHIEF, ENGINEERING

12/29/69

DATE

12-20-69

DATE

- NOTES:
1. H.S. Bolts shall conform to the requirements of ASTM A 325.
 2. Special End Shoe shall be fabricated from 10 Gage steel conforming to the requirements of AASHTO 150.

MEDIAN END DIMENSIONS			
TYPE OF POST AND BLOCK	W	R	
Double Metal Guard Rail on Concrete Post with Wood Blocks	29 3/4"	14 7/8"	
Double Metal Guard Rail on Concrete Post with Metal Blocks (BJG)	26 1/2"	13 1/4"	
Double Metal Guard Rail on Metal Post with Metal Blocks (BJG)	24 3/8"	12 3/16"	

NO.	REVISION	APPROVED BY	DATE
1	Revised Hole Size for Rectangular Rail Washer	H.T.	8/10/77

STATE OF HAWAII
DEPARTMENT OF TRANSPORTATION
LAND TRANSPORTATION FACILITIES DIVISION


STANDARD DETAILS
METAL GUARD RAIL

Scale: As Noted August, 1968


SHEET No. 4 OF 8 SHEETS DT 501

DATE	
DESIGNED BY	
DRAWN BY	
CHECKED BY	
NOTED BY	
ORIGINAL	
PLAN	
NOTE BOOK	
No.	


FED. ROAD DIST. NO.	STATE	FED. AID PROJ. NO.	FISCAL YEAR	SHEET NO.	TOTAL SHEETS
HAWAII	HAW.	M-3500(1)	1980	11	57

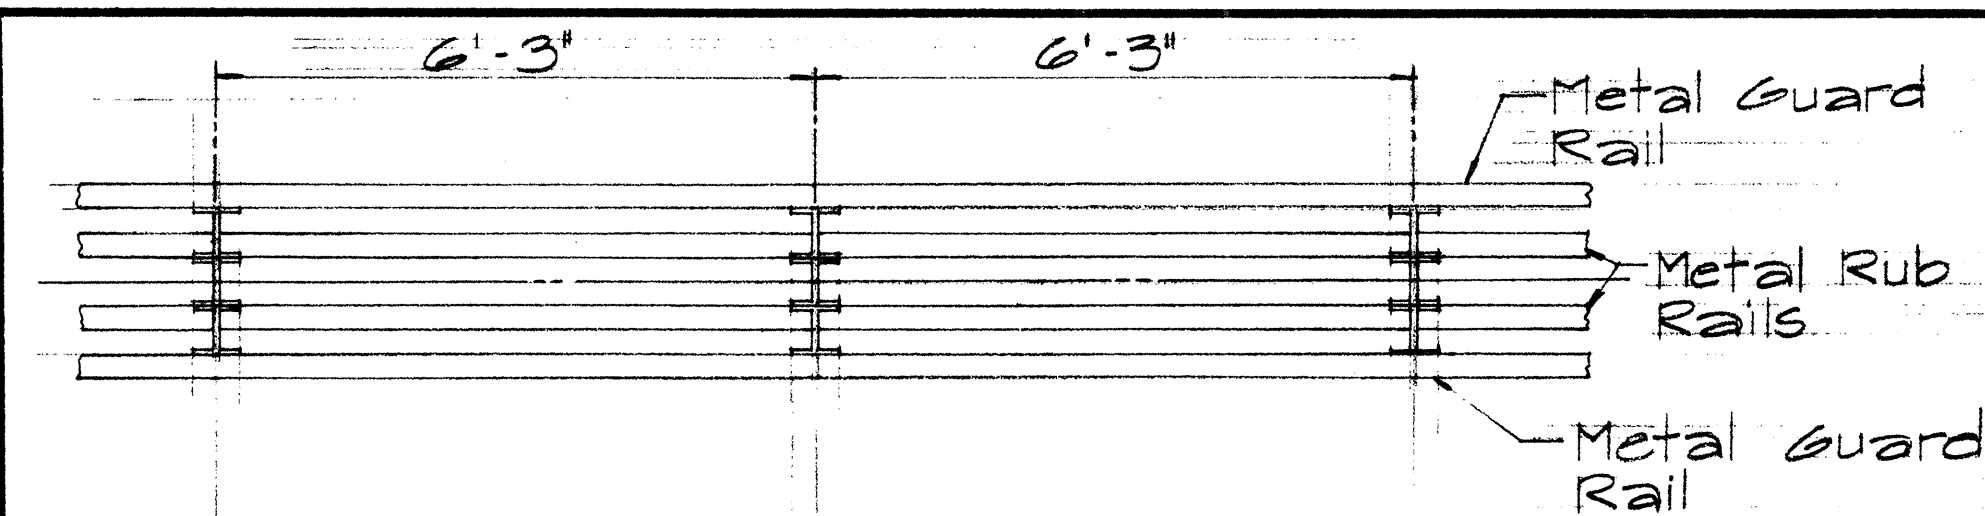


PLAN

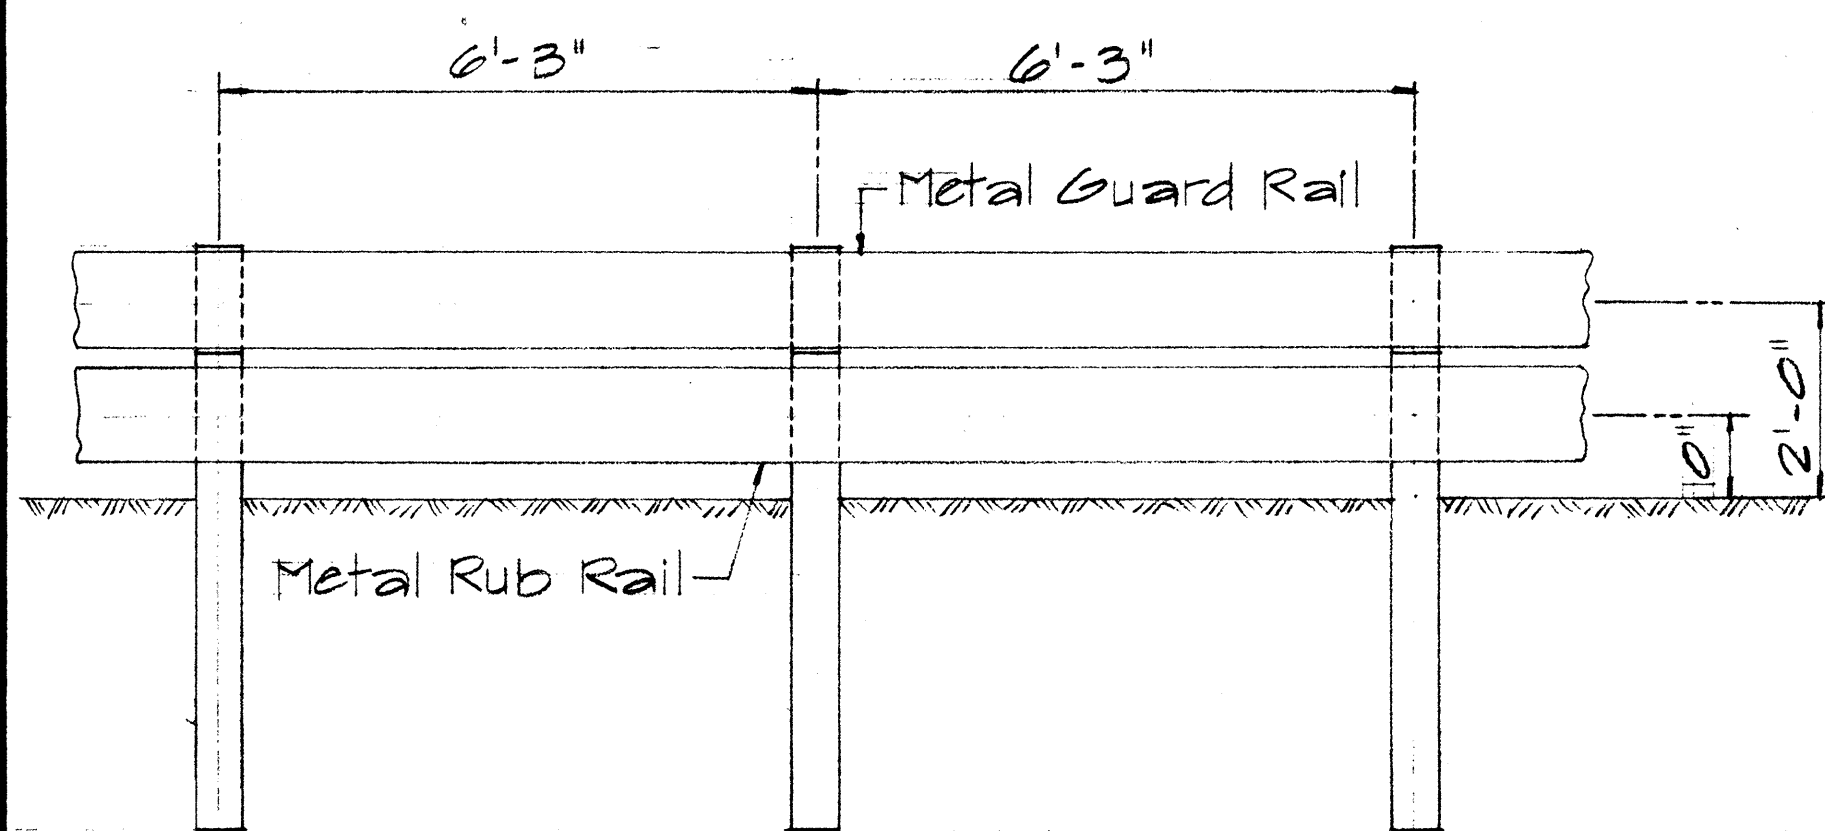


ELEVATION

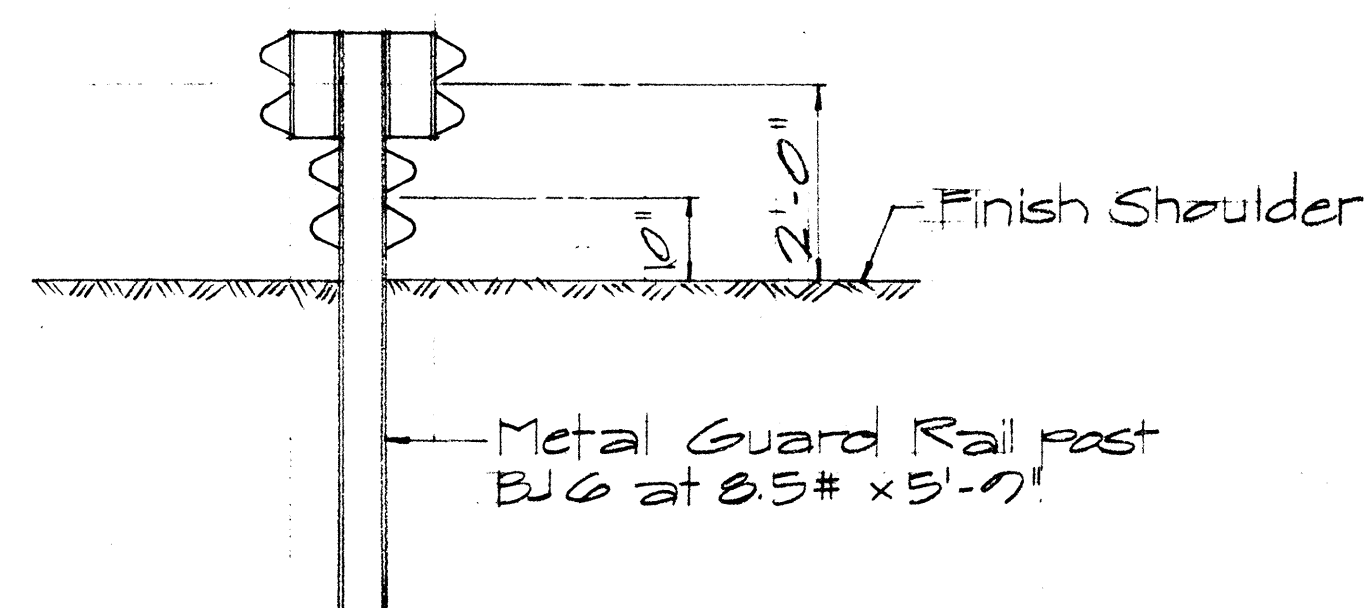


SECTION

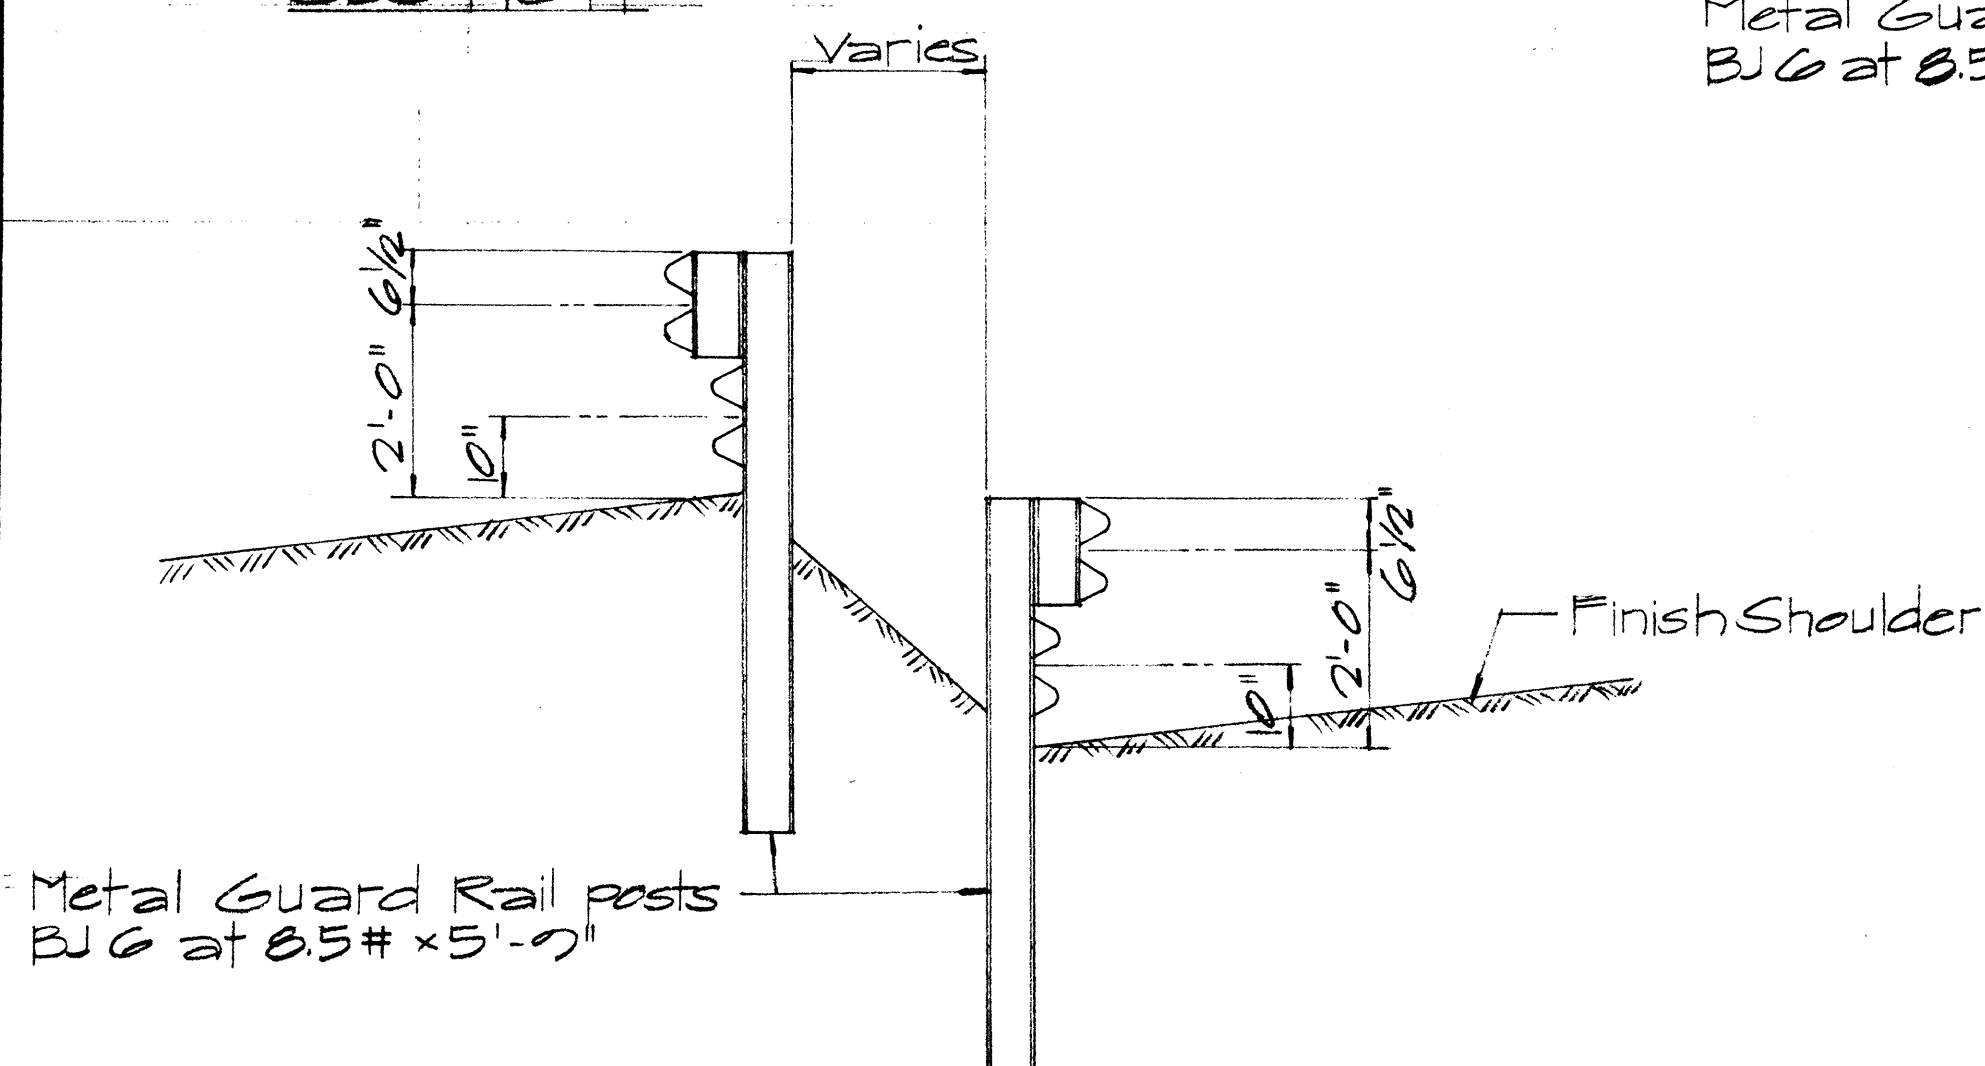


TYP. DOUBLE POST SEC.

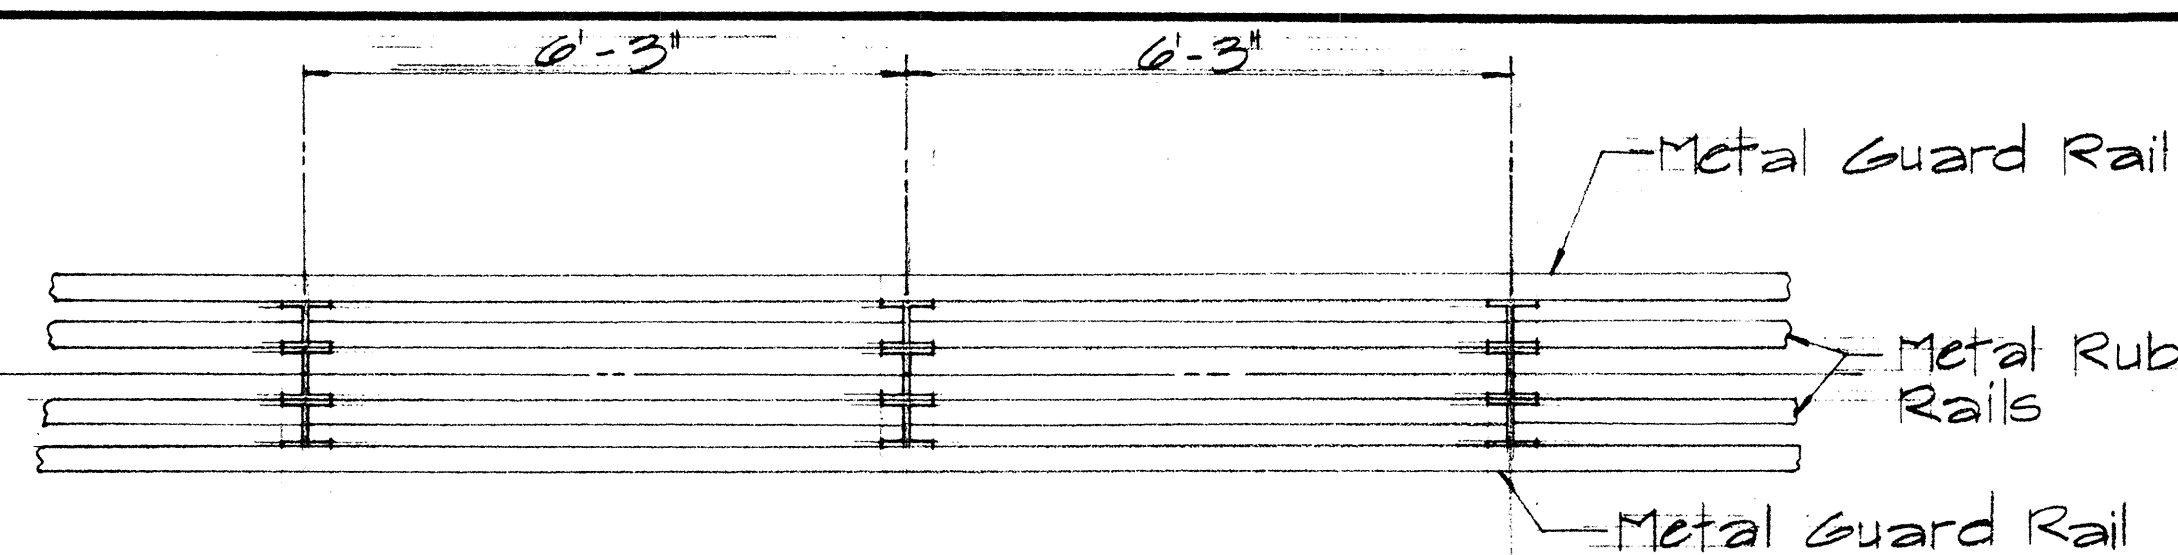

PLAN

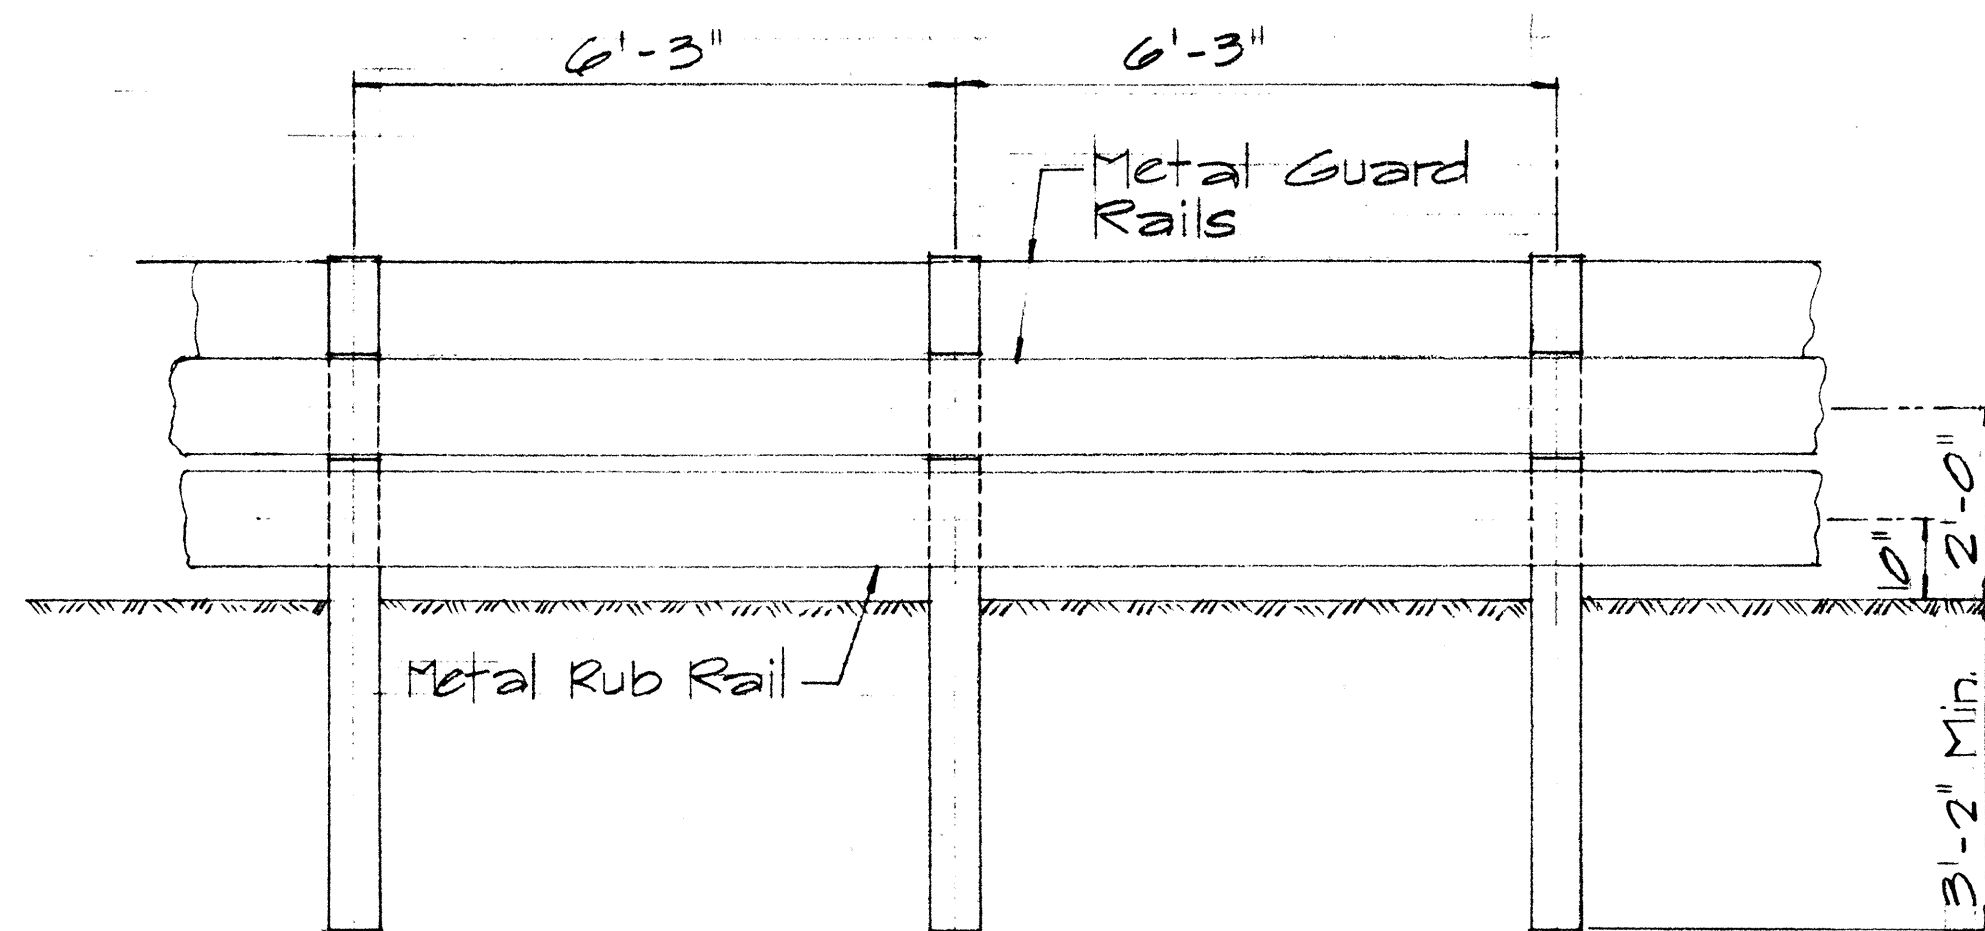


ELEVATION

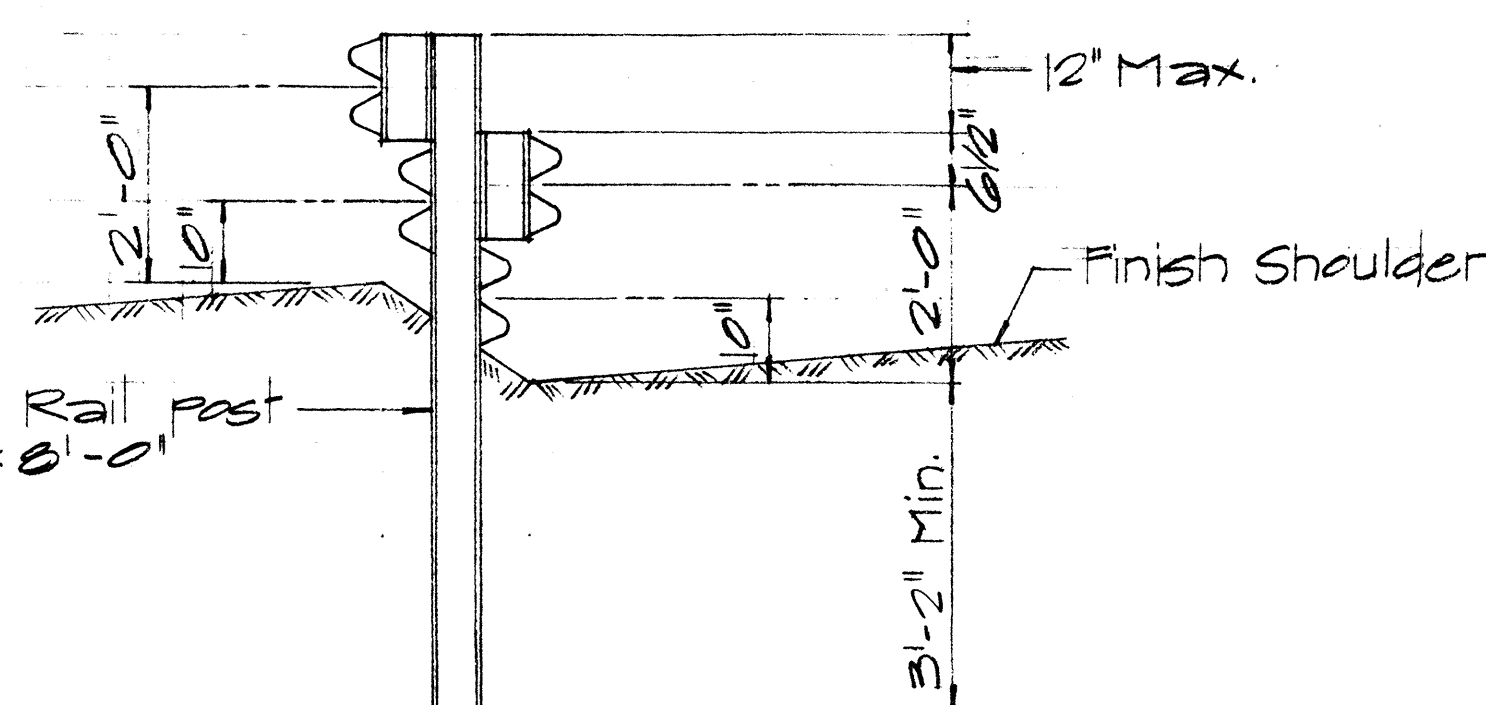


SECTION


TYPICAL SAW TOOTH INSTALLATION
Sc. 1/2" = 1'-0"

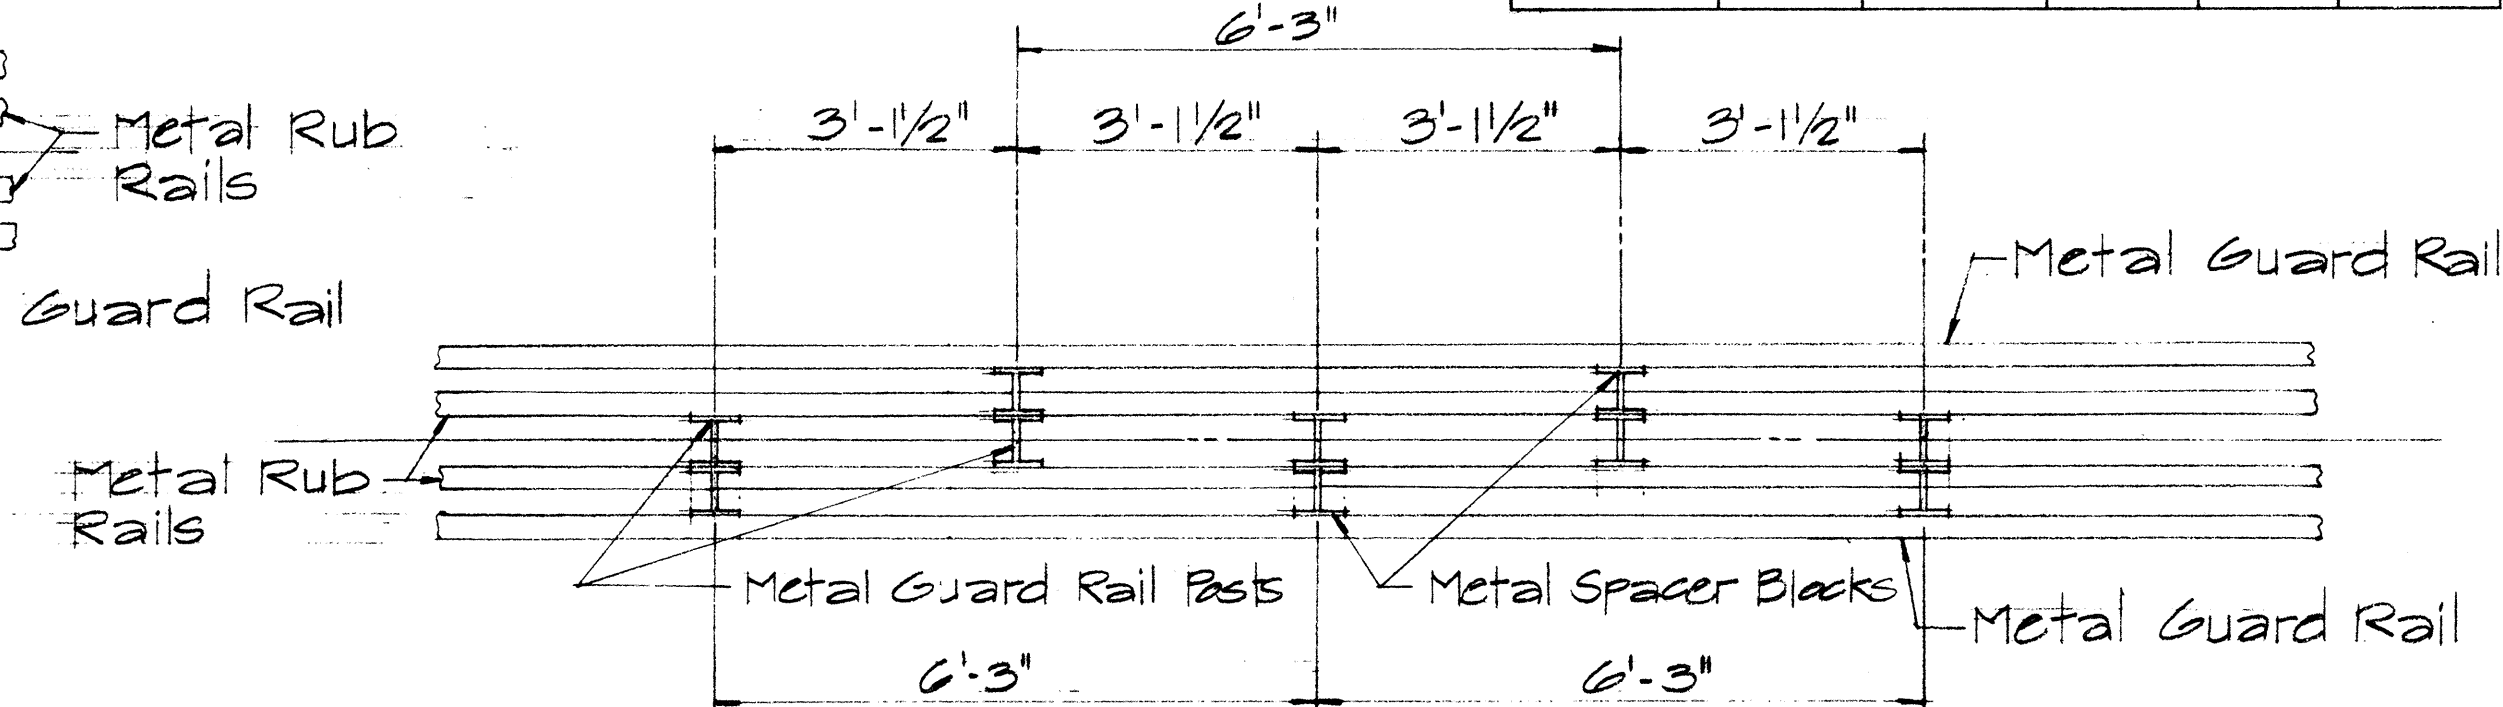

PLAN

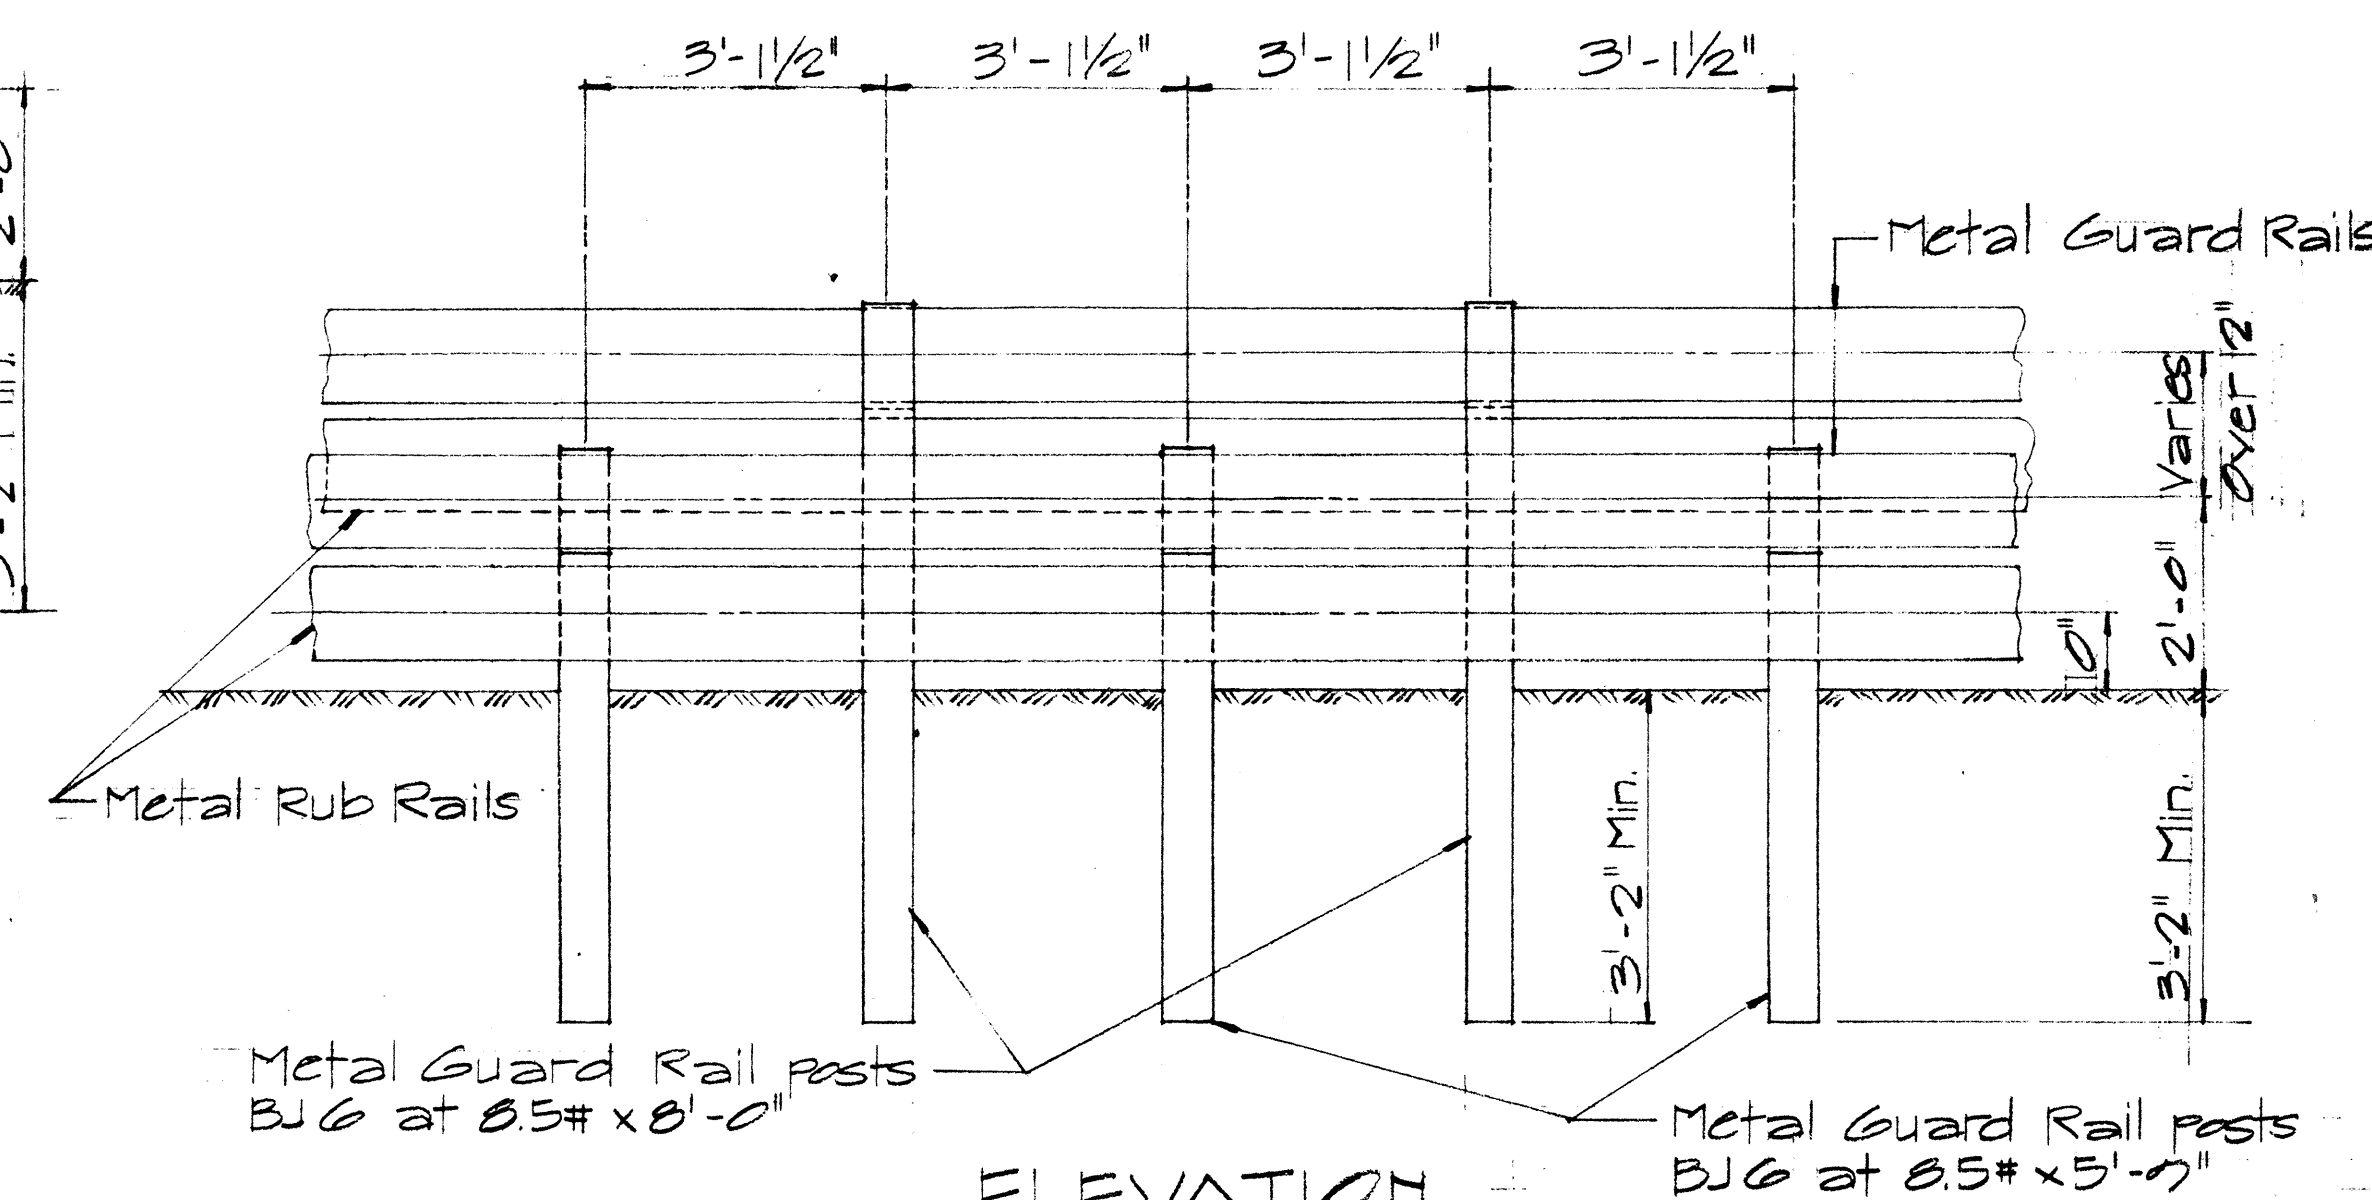

ELEVATION

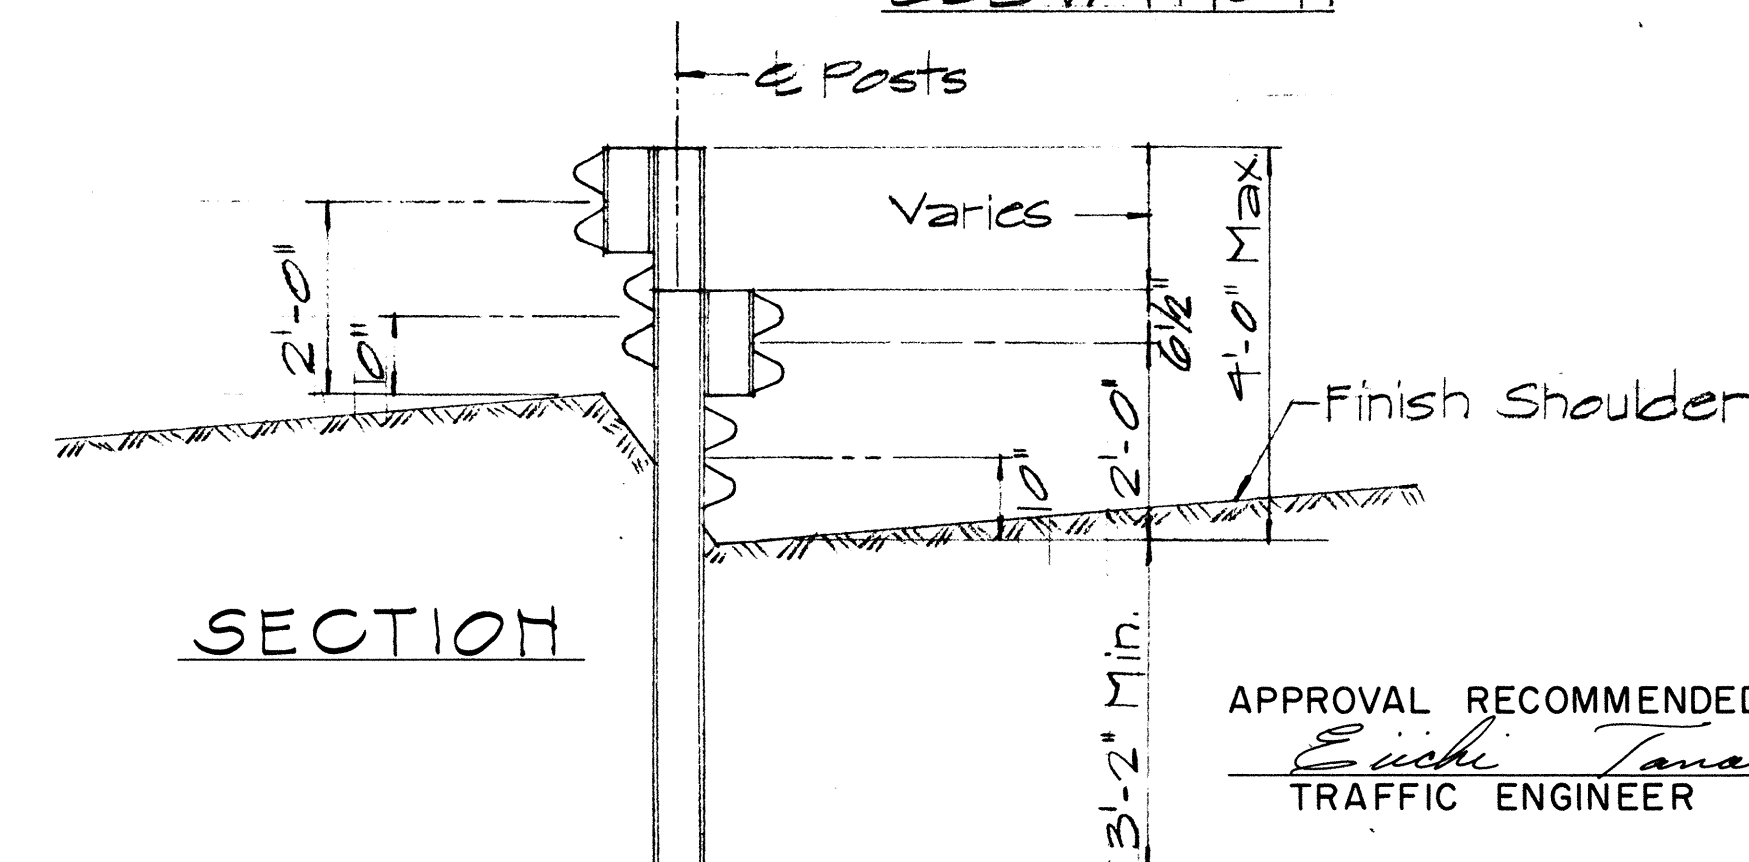

SECTION

TYPICAL STAGGERED INSTALLATION
Sc. 1/2" = 1'-0"

APPROVAL RECOMMENDED:
Eishi Tanaka
TRAFFIC ENGINEER 12/29/69
DATE

APPROVED:
William B. Zolot
ASSISTANT CHIEF, ENGINEERING 12-30-69
DATE

NO	REVISION	APPROVED BY	DATE

STATE OF HAWAII
DEPARTMENT OF TRANSPORTATION
LAND TRANSPORTATION FACILITIES DIVISION

STANDARD DETAIL
METAL GUARD RAIL
WITH RUB RAIL


Scale: 1/2" = 1'-0" Feb. 11/69

SHEET No. 5 OF 8 SHEETS DT 514


FED. ROAD DIST. NO.	STATE	FED. AID PROJ. NO.	FISCAL YEAR	SHEET NO.	TOTAL SHEETS
HAWAII	HAW.	M-3500(1)	1980	12	57

NOTES:


- Anchor Plate and Anchor Cable Assembly (Standard Swaged Fitting and Stud). See Standard Detail Sheet No. DT 520.
- Other Anchor Cable Assemblies may be used. Minimum breaking strength of assembly should be 40,000 lbs.
- Second Terminal Post does not require holes to accomodate Anchor Cable.
- Slip Base Load shall be controlled with a Calibrated Torque Wrench - Torque 155 - 170 ft. lbs.
- Concrete shall be Class A.

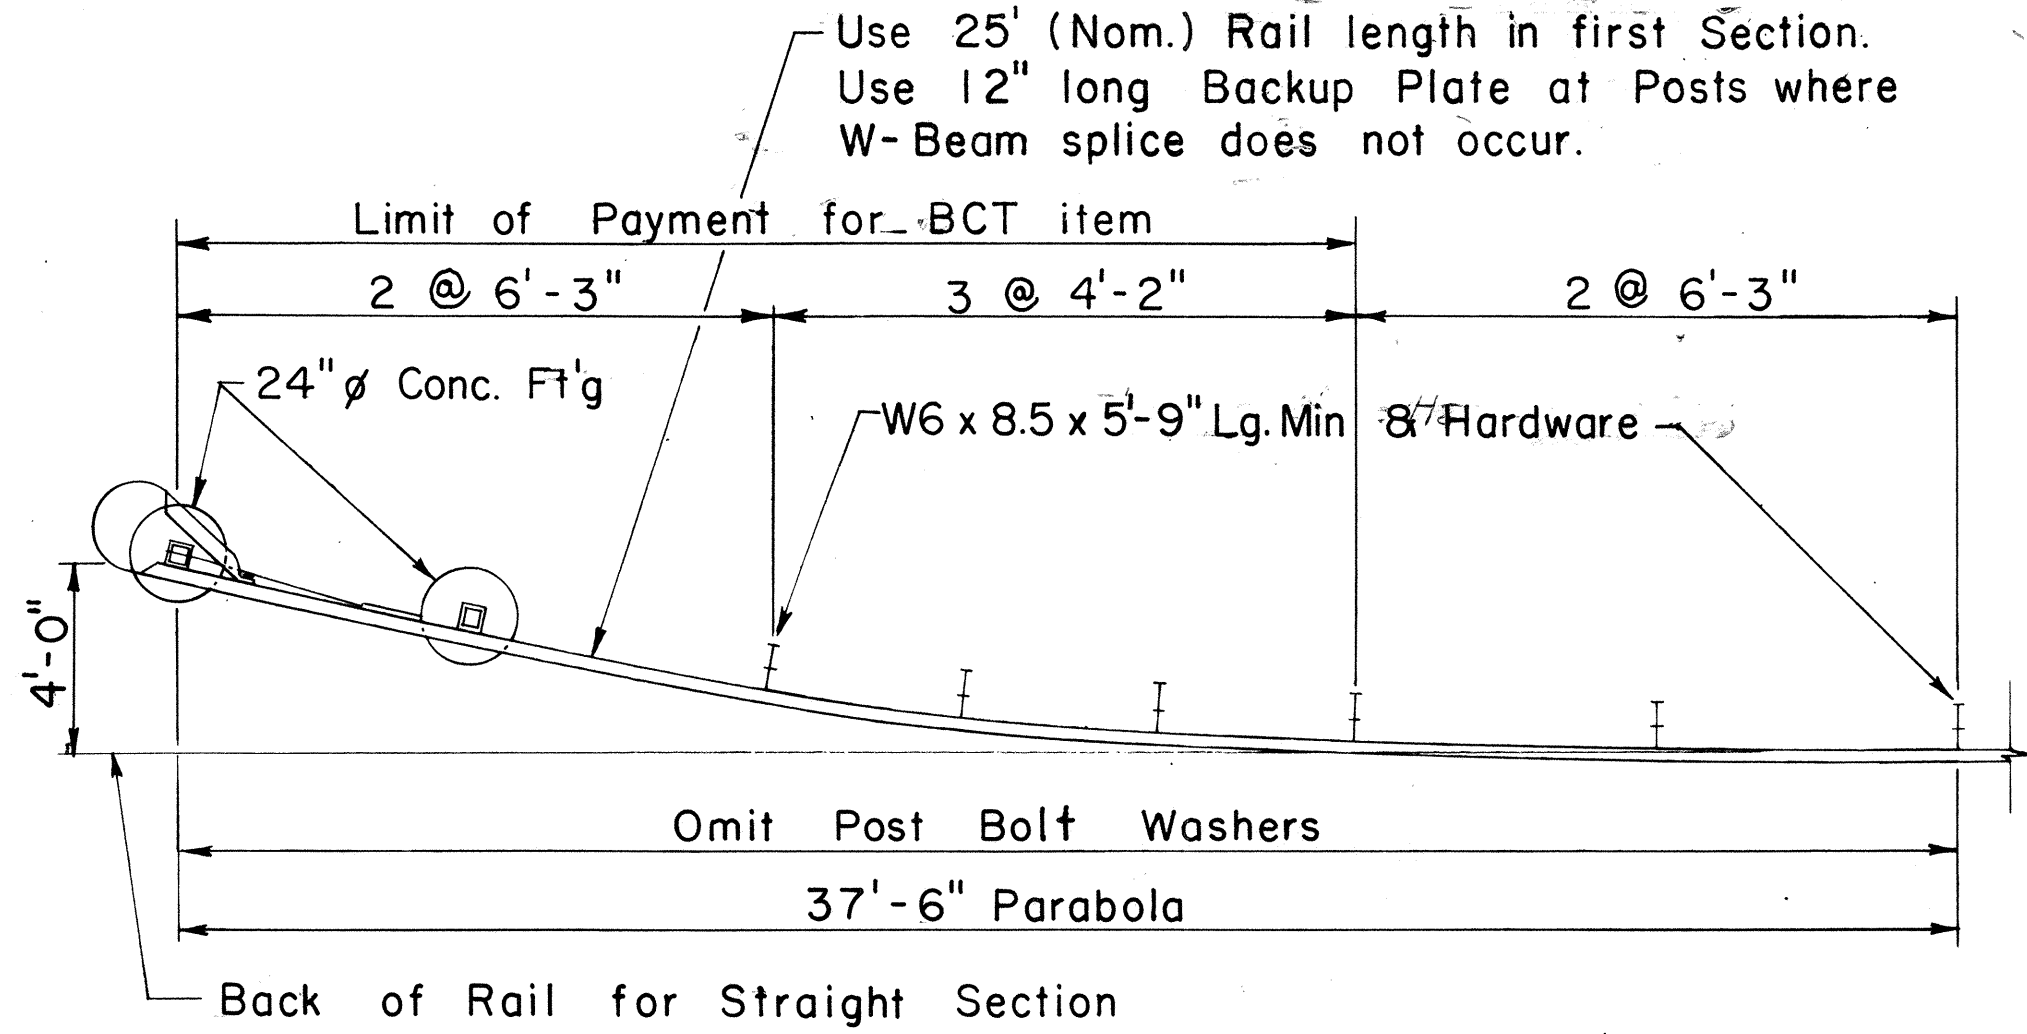

PLAN
Scale: 1/4" = 1'-0"

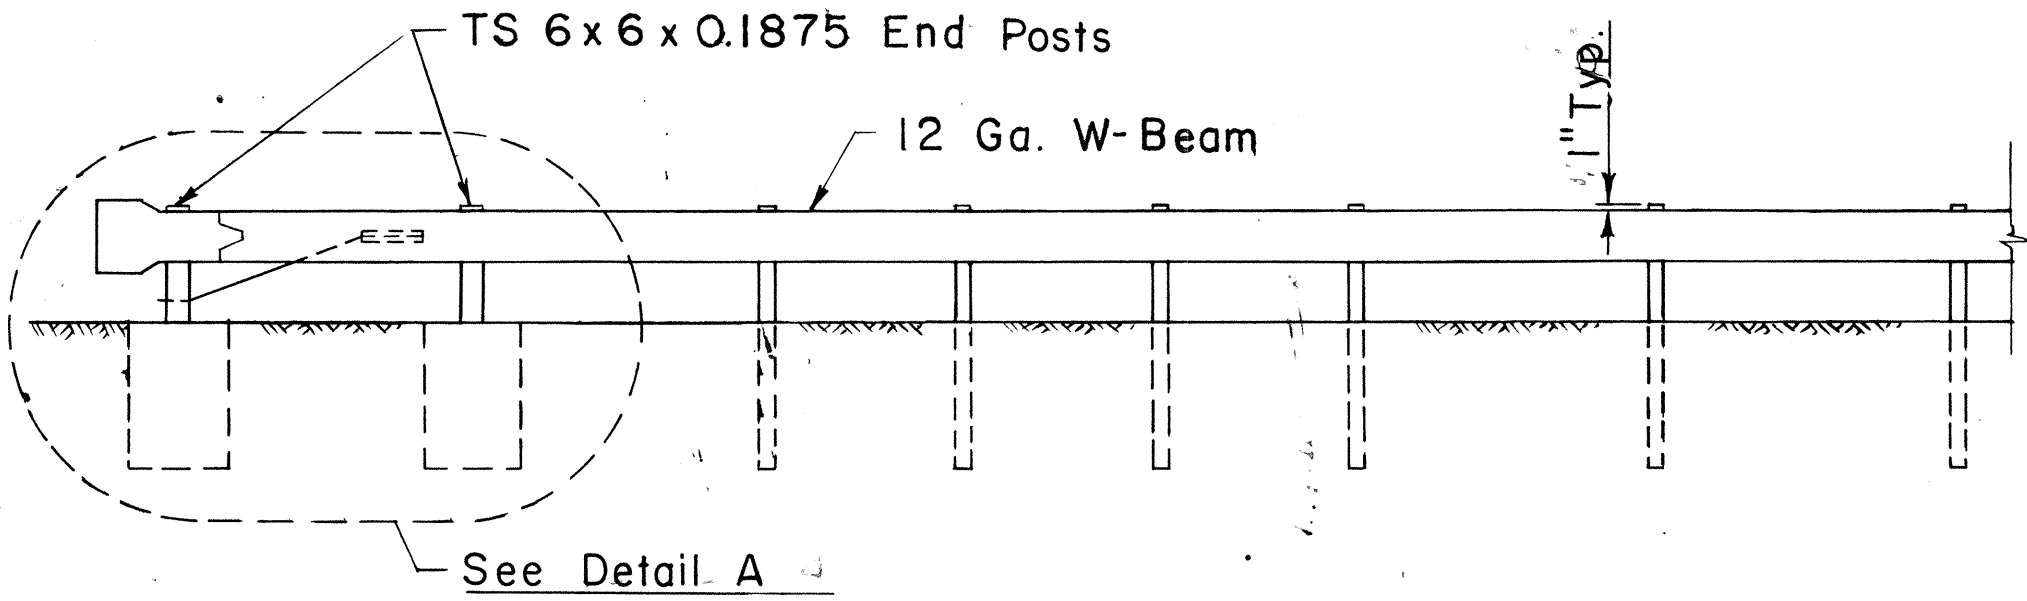


ELEVATION
Scale: 1/4" = 1'-0"

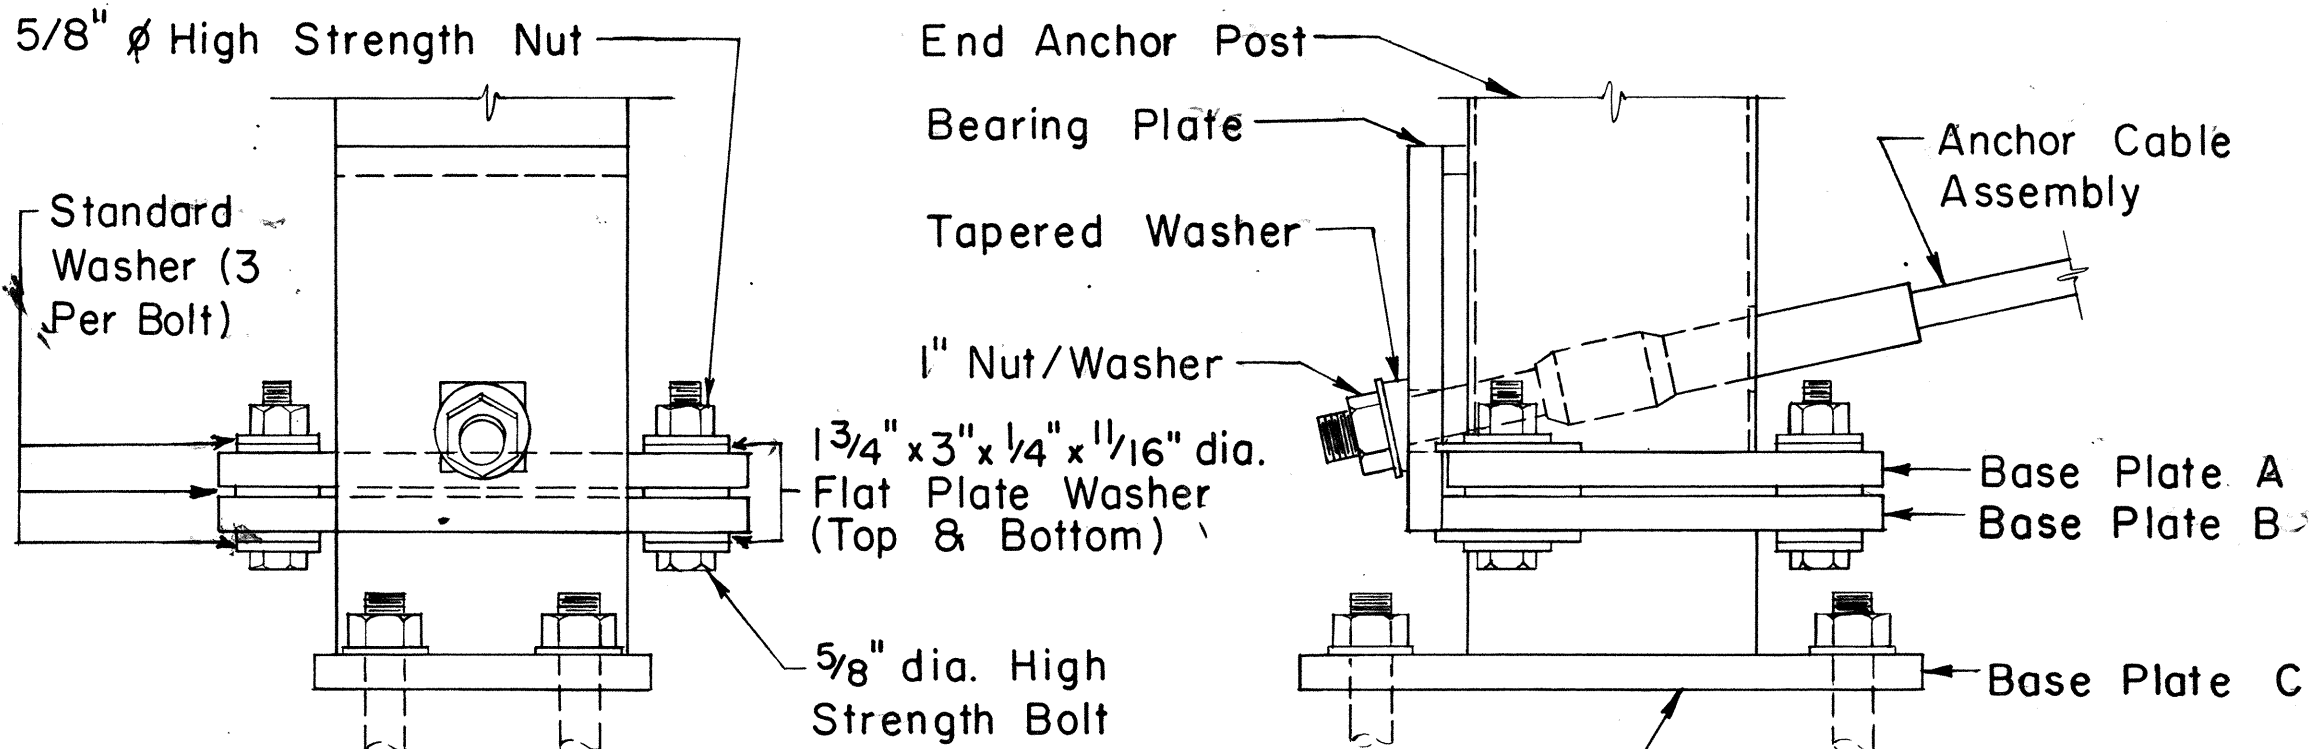


SIDE ELEVATION

FRONT ELEVATION


DETAIL B

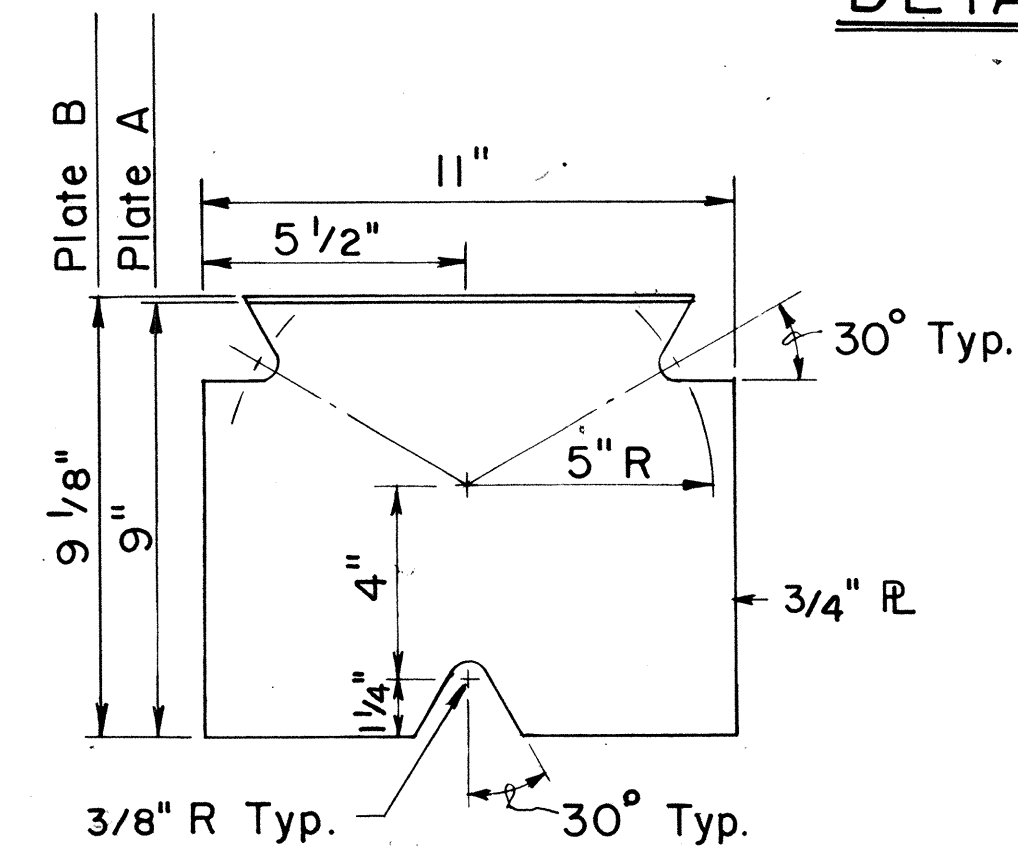


BASE PLATES A & B
Scale: 3" = 1'-0"

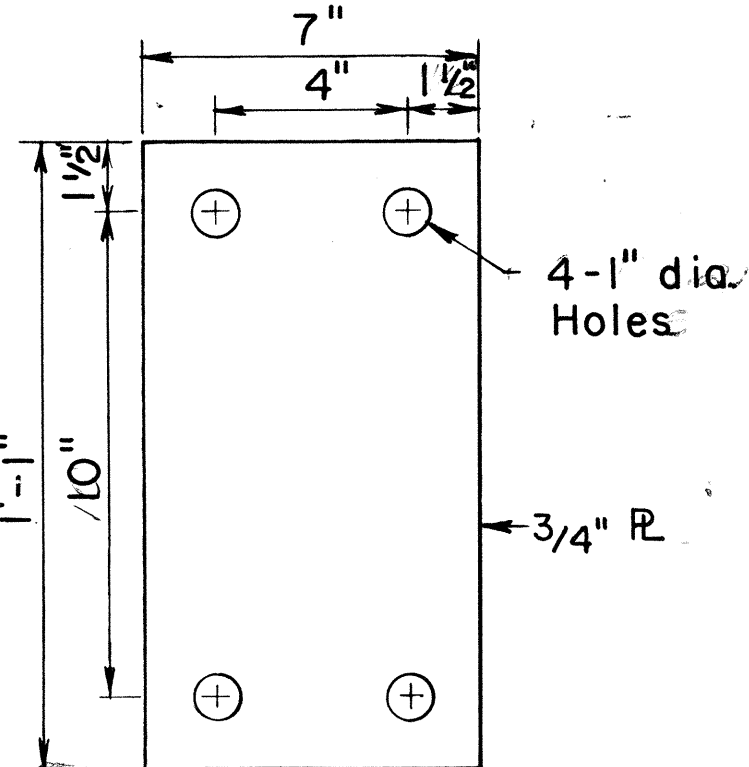


BASE PLATE C
Scale: 3" = 1'-0"

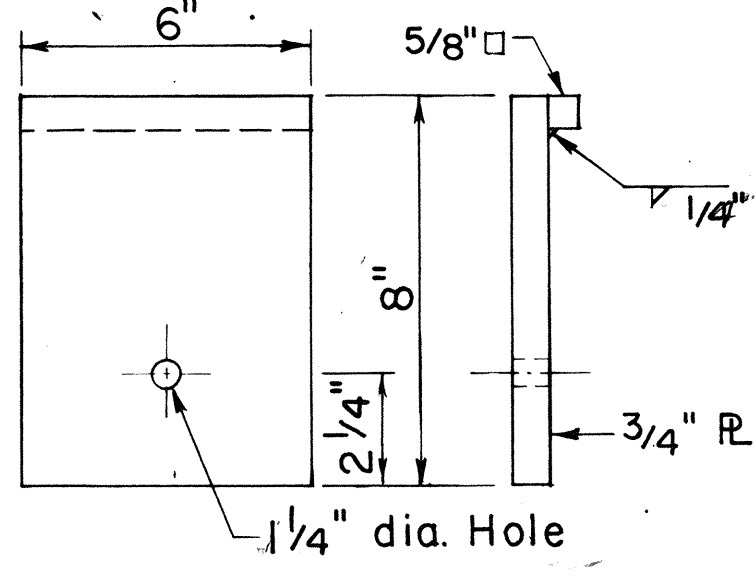


BEARING PLATE
Scale: 3" = 1'-0"

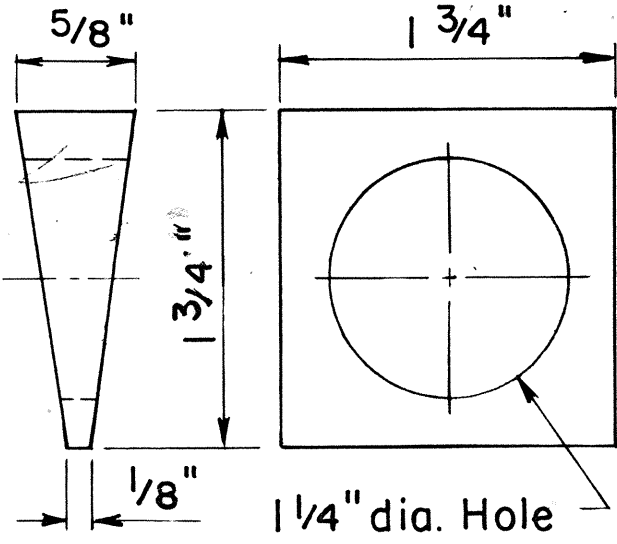


TAPERED WASHER
Scale: Full Size

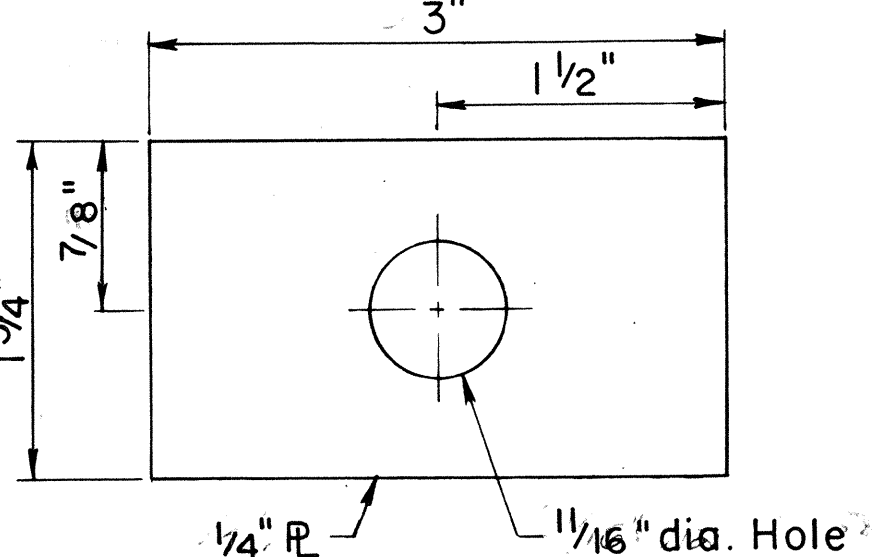


FLAT PLATE WASHER
Scale: Full Size

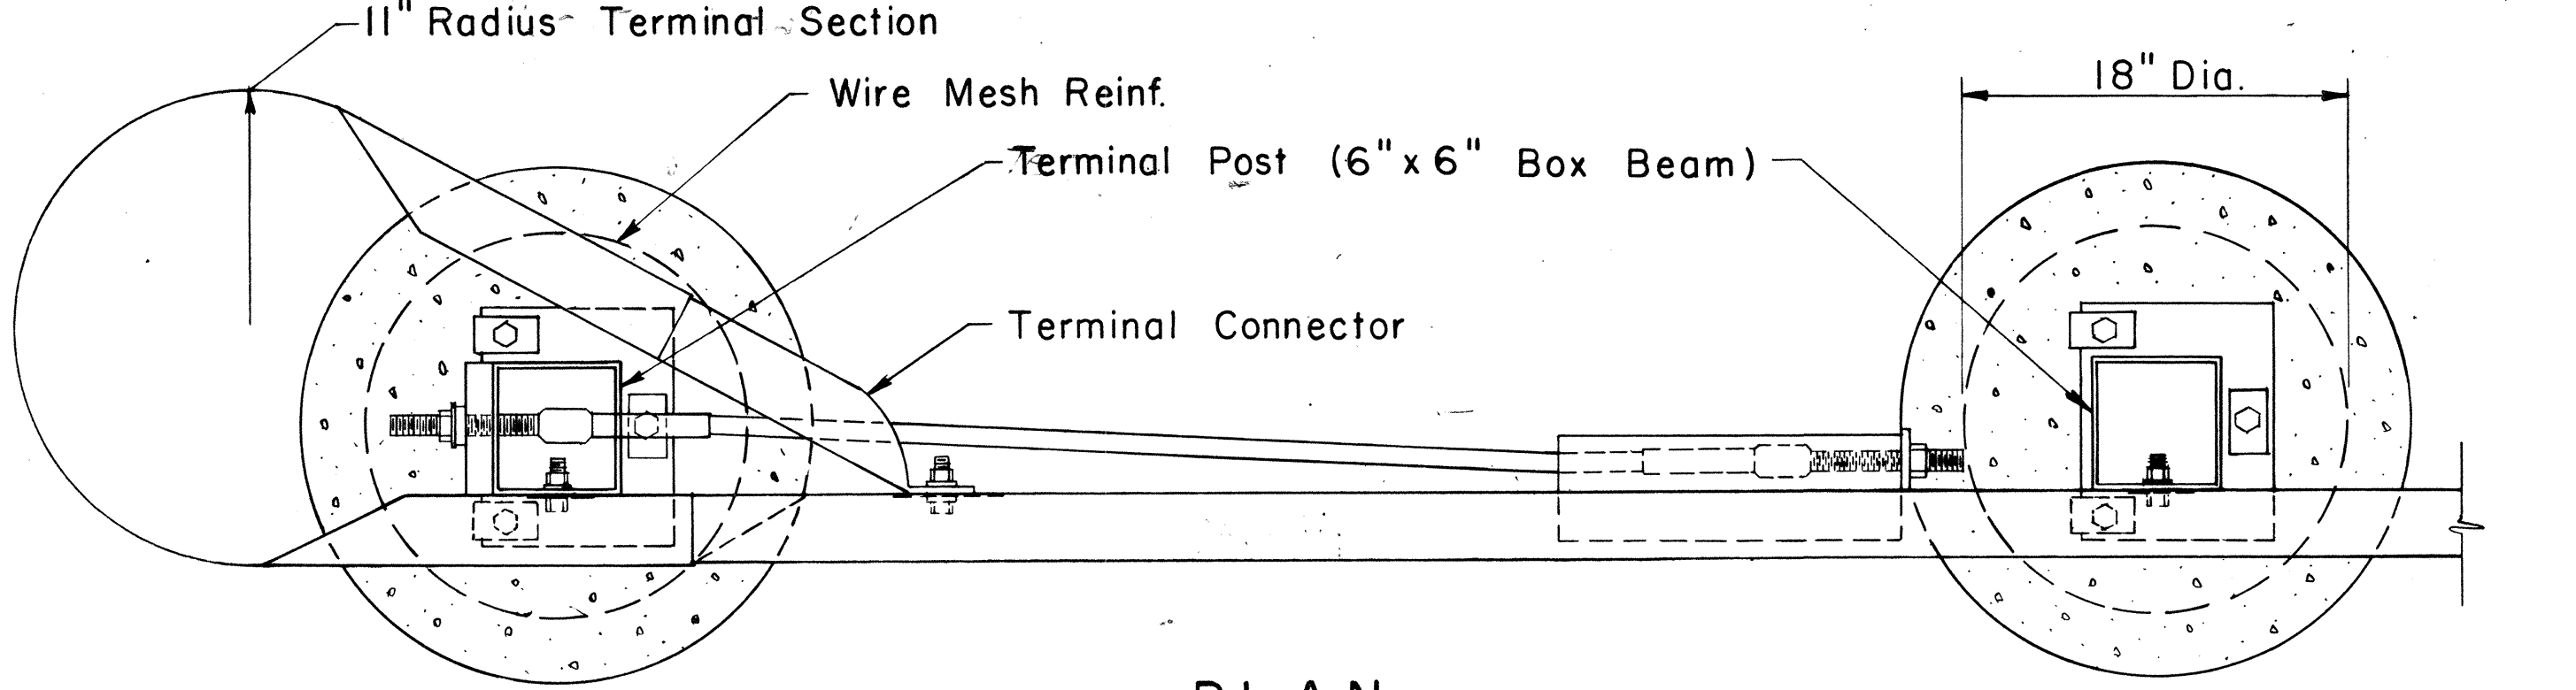


PLAN

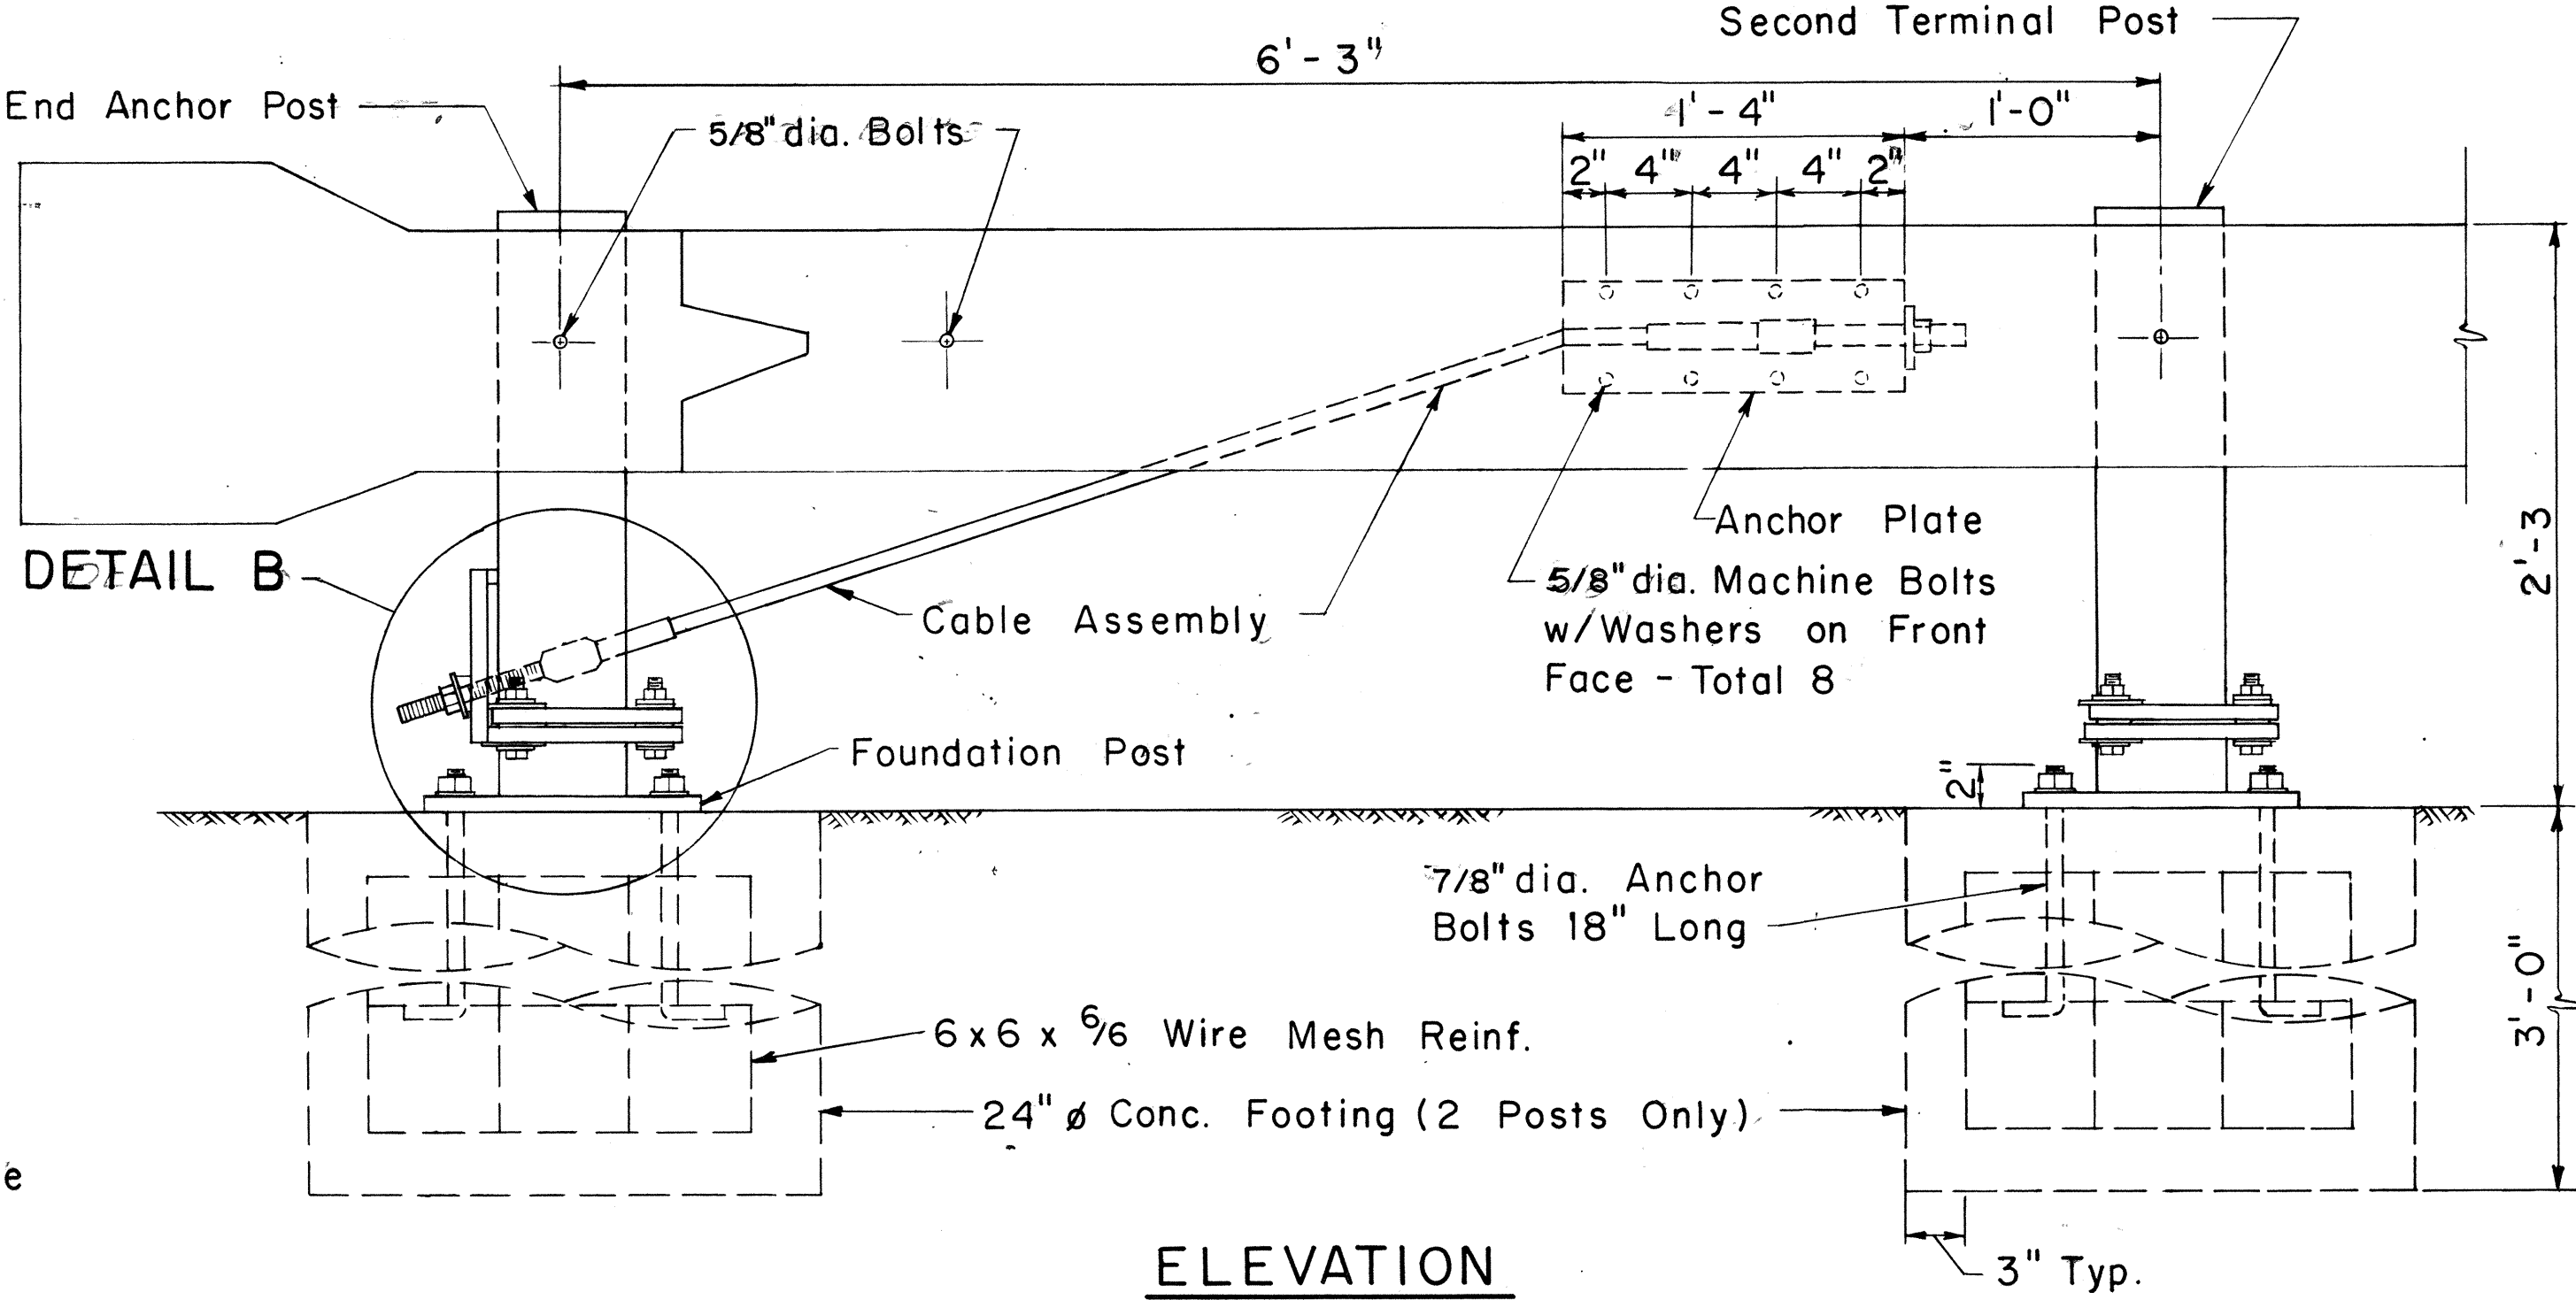

ELEVATION
DETAIL A
Scale: 1/2" = 1'-0"

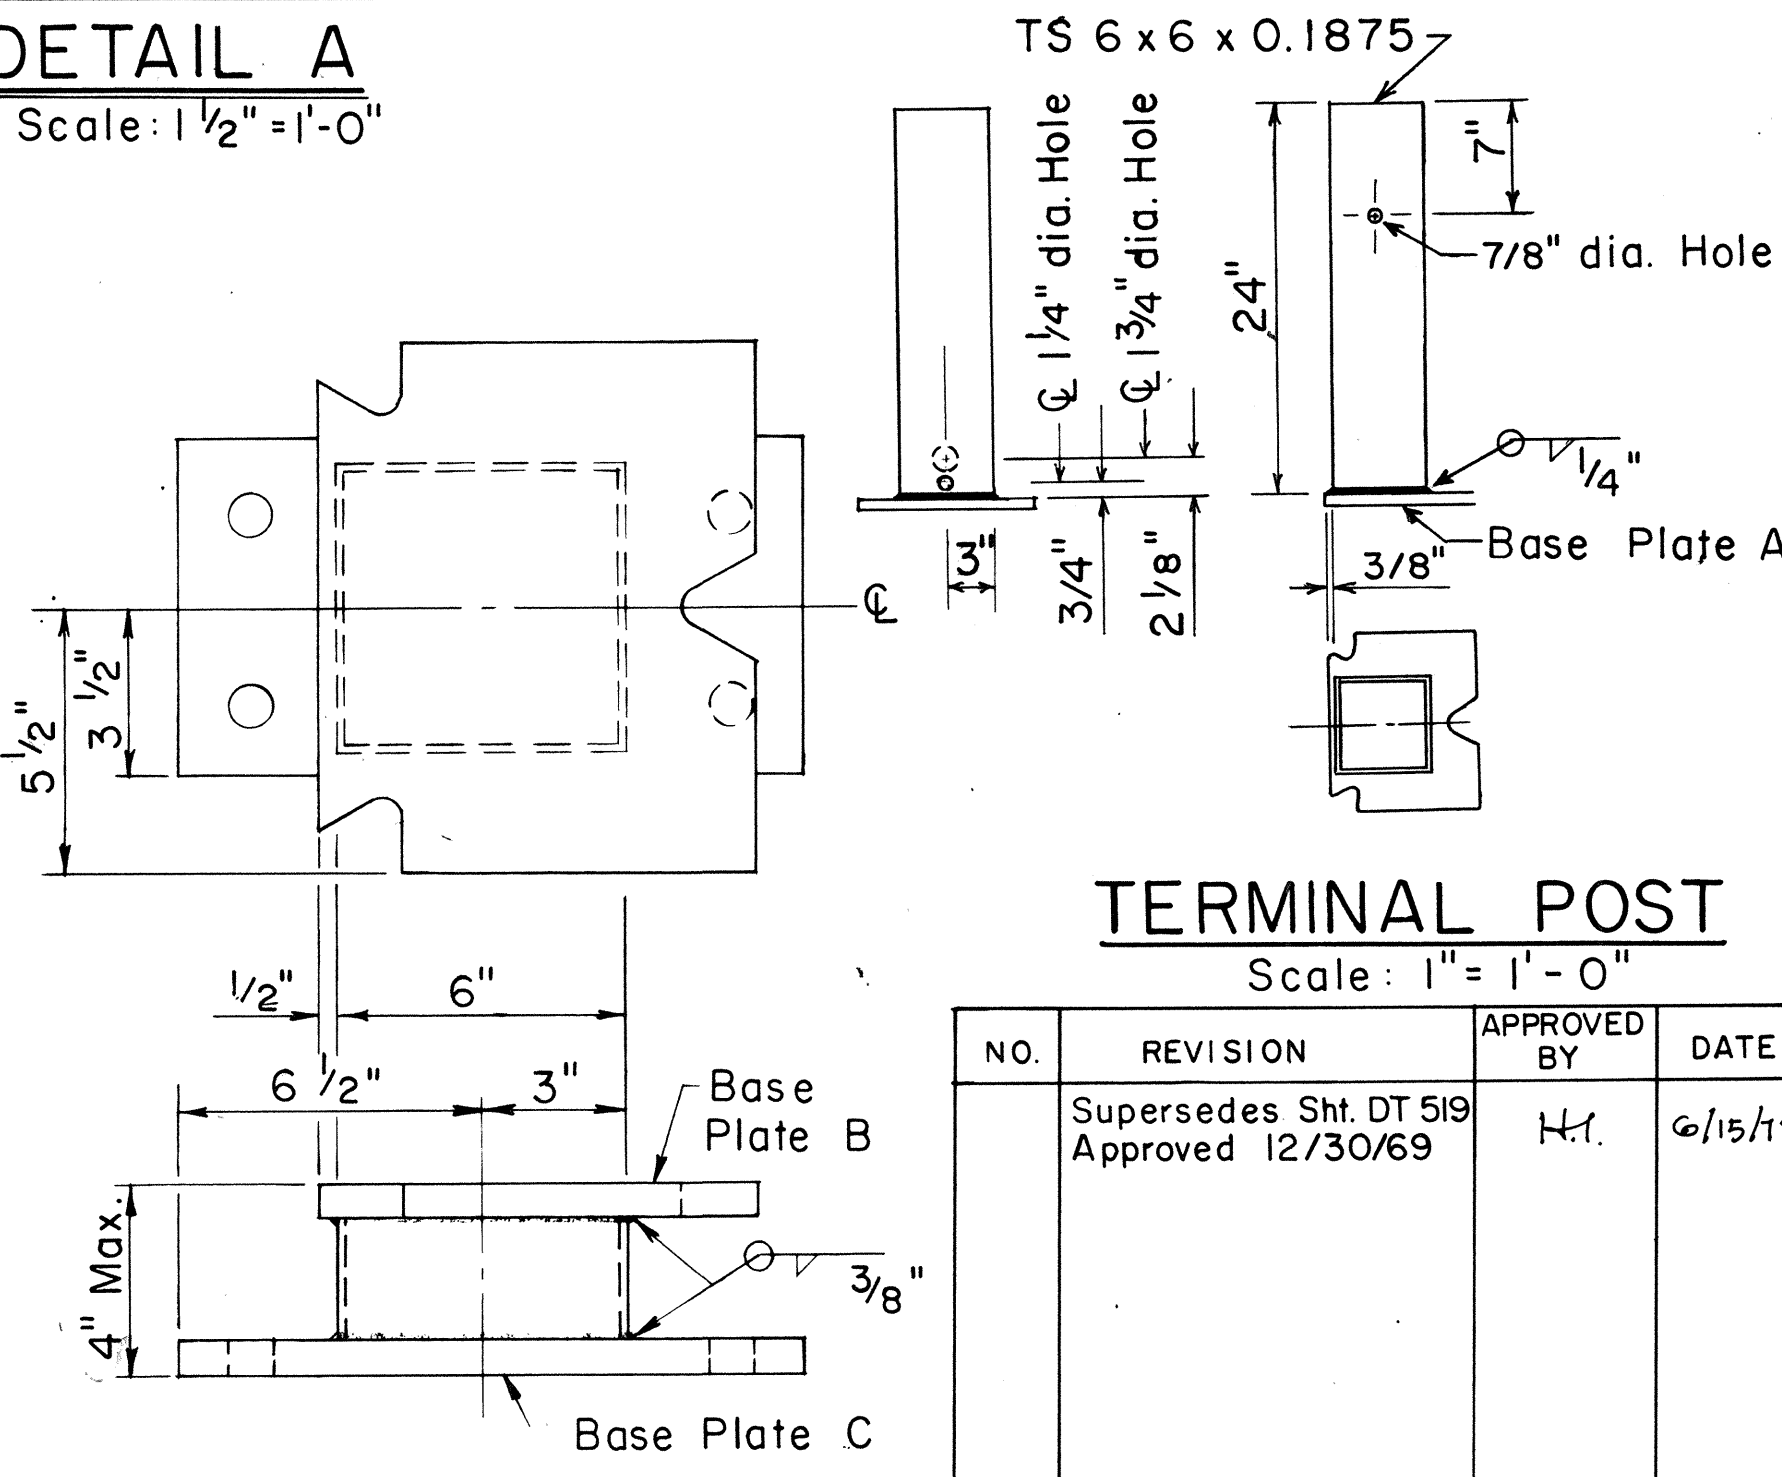

TERMINAL POST
Scale: 1" = 1'-0"

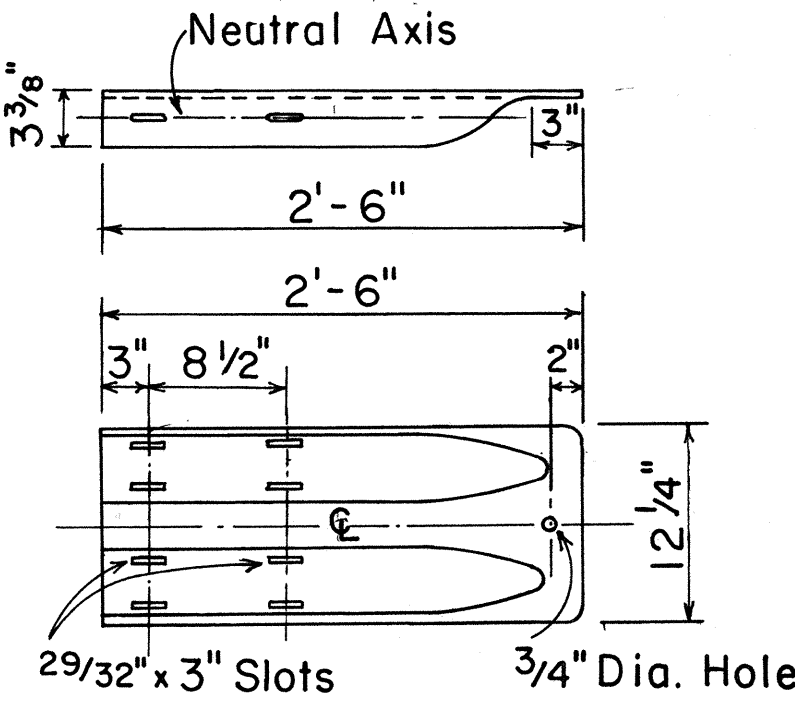

TERMINAL CONNECTOR
Scale: 1" = 1'-0"

APPROVAL RECOMMENDED:
Erichi Tanaka
 TRAFFIC ENGINEER
 DATE: 6/14/78

APPROVED:
Harbor Sakaiishi
 ASSISTANT CHIEF, ENGINEERING
 DATE: 6/15/78

NO.	REVISION	APPROVED BY	DATE
	Supersedes Sht. DT 519 Approved 12/30/69	H.T.	6/15/78

STATE OF HAWAII
 DEPARTMENT OF TRANSPORTATION
 LAND TRANSPORTATION FACILITIES DIVISION


STANDARD DETAIL

BREAKAWAY CABLE TERMINAL (BCT)


Scale: As Shown Date: June 1978
 SHEET No. 6 OF 8 SHEETS DT 519

SURVEY PLOTTED BY	DATE
DRAWN BY	
TRACED BY	
QUANTITIES BY	
CHECKED BY	
ORIGINAL PLAN	
NOTE BOOK	
NO.	


FED. ROAD DIST. NO.	STATE	FED. AID PROJ. NO.	FISCAL YEAR	SHEET NO.	TOTAL SHEETS
HAWAII	HAW.	M-3500(1)	1980	13	57

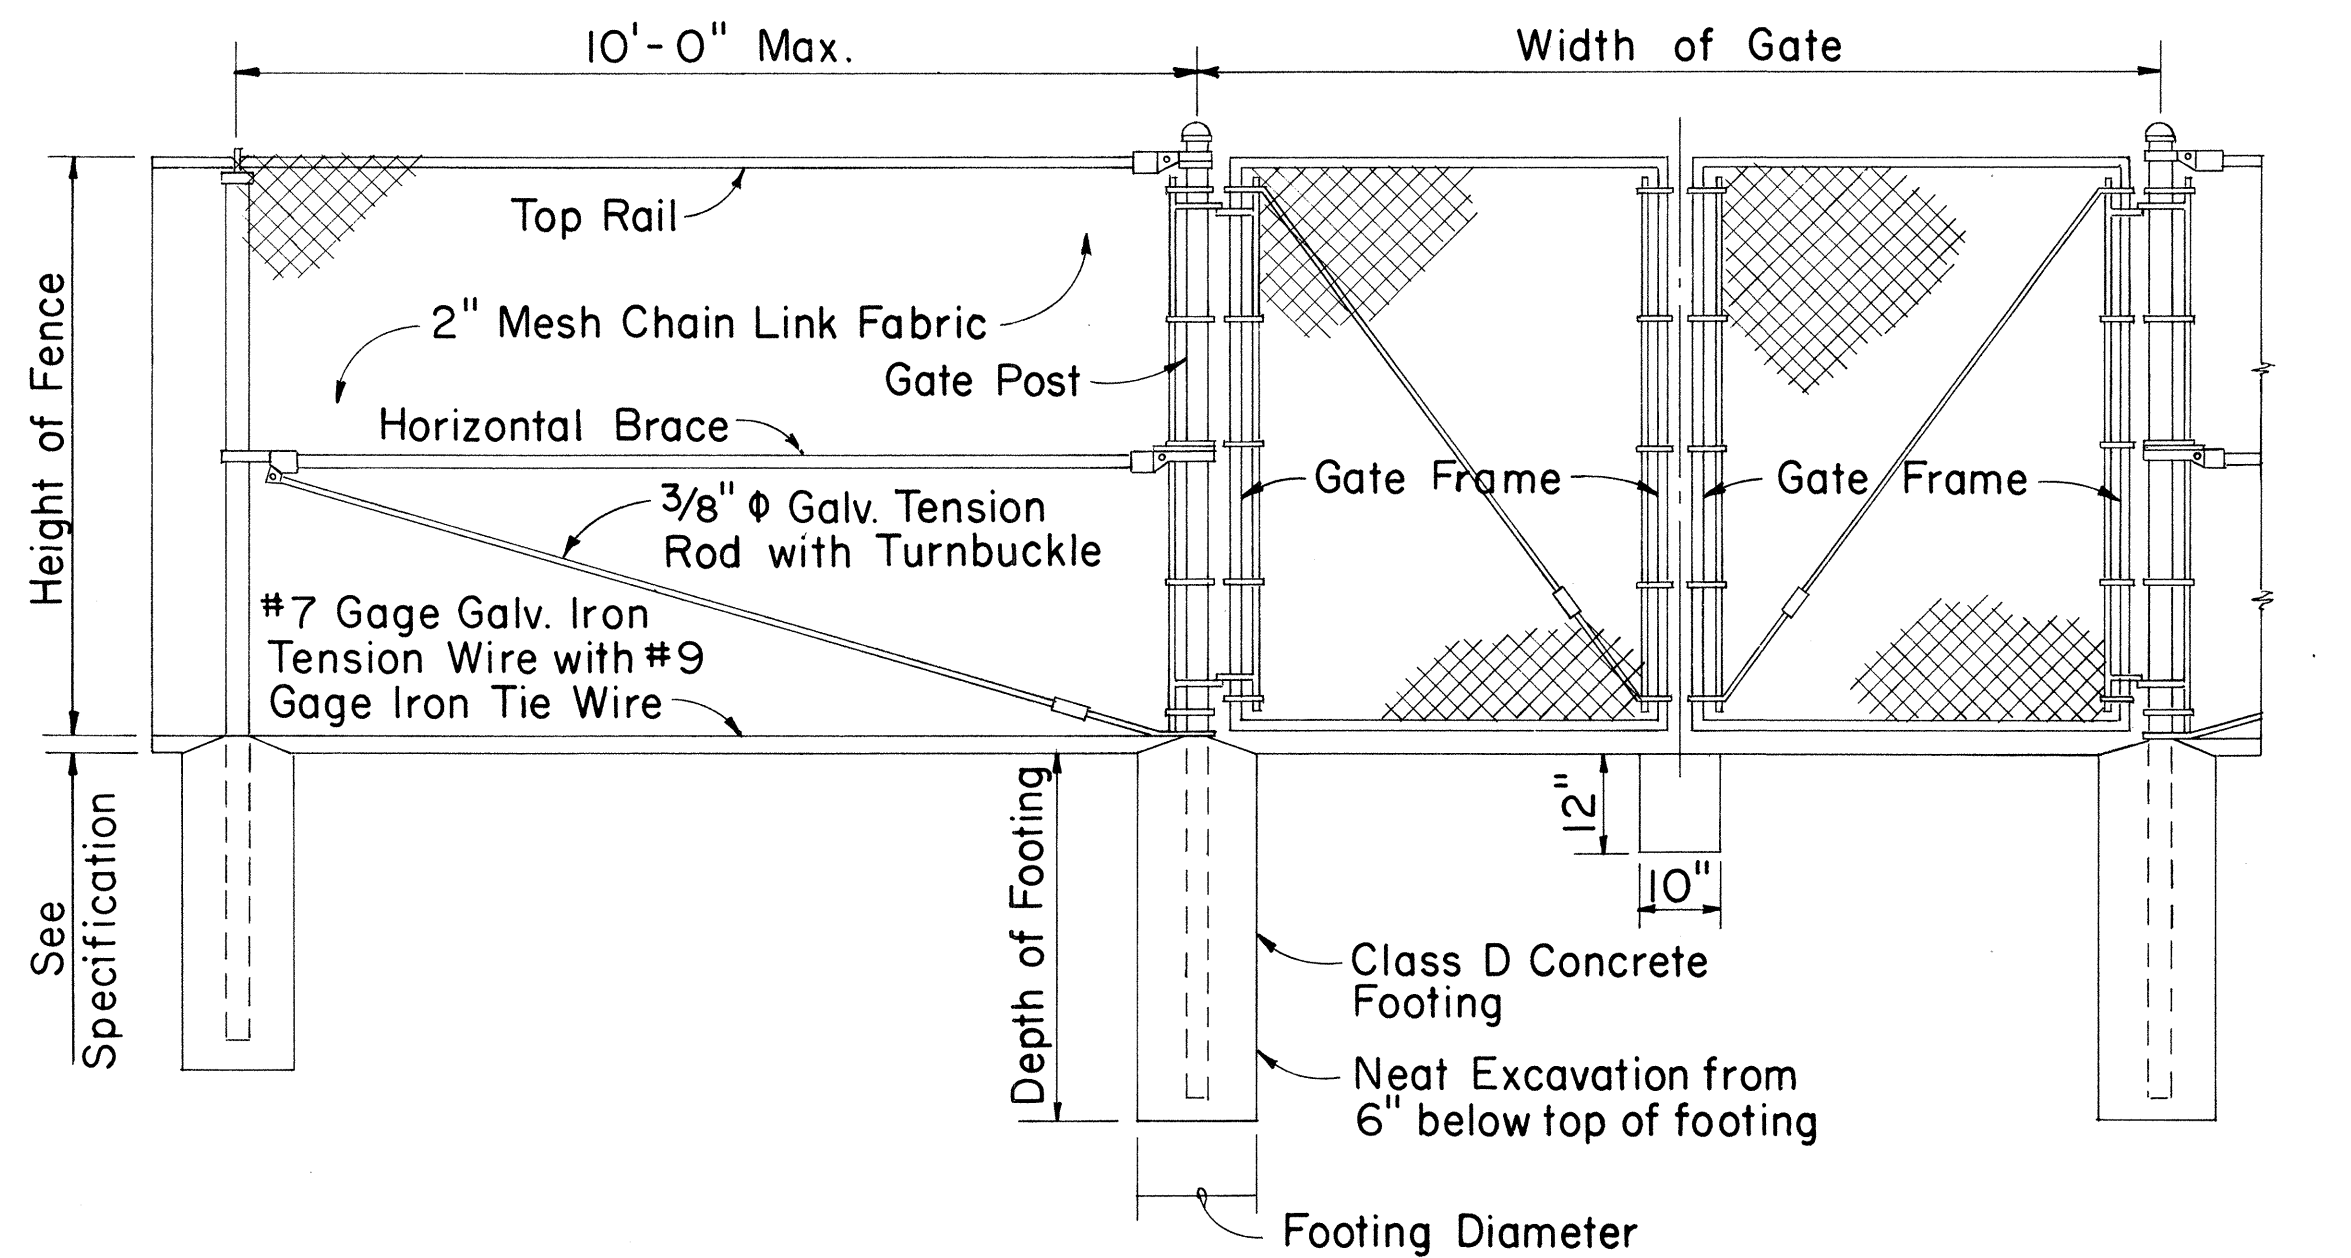

LINE POST GATE POST GATE POST

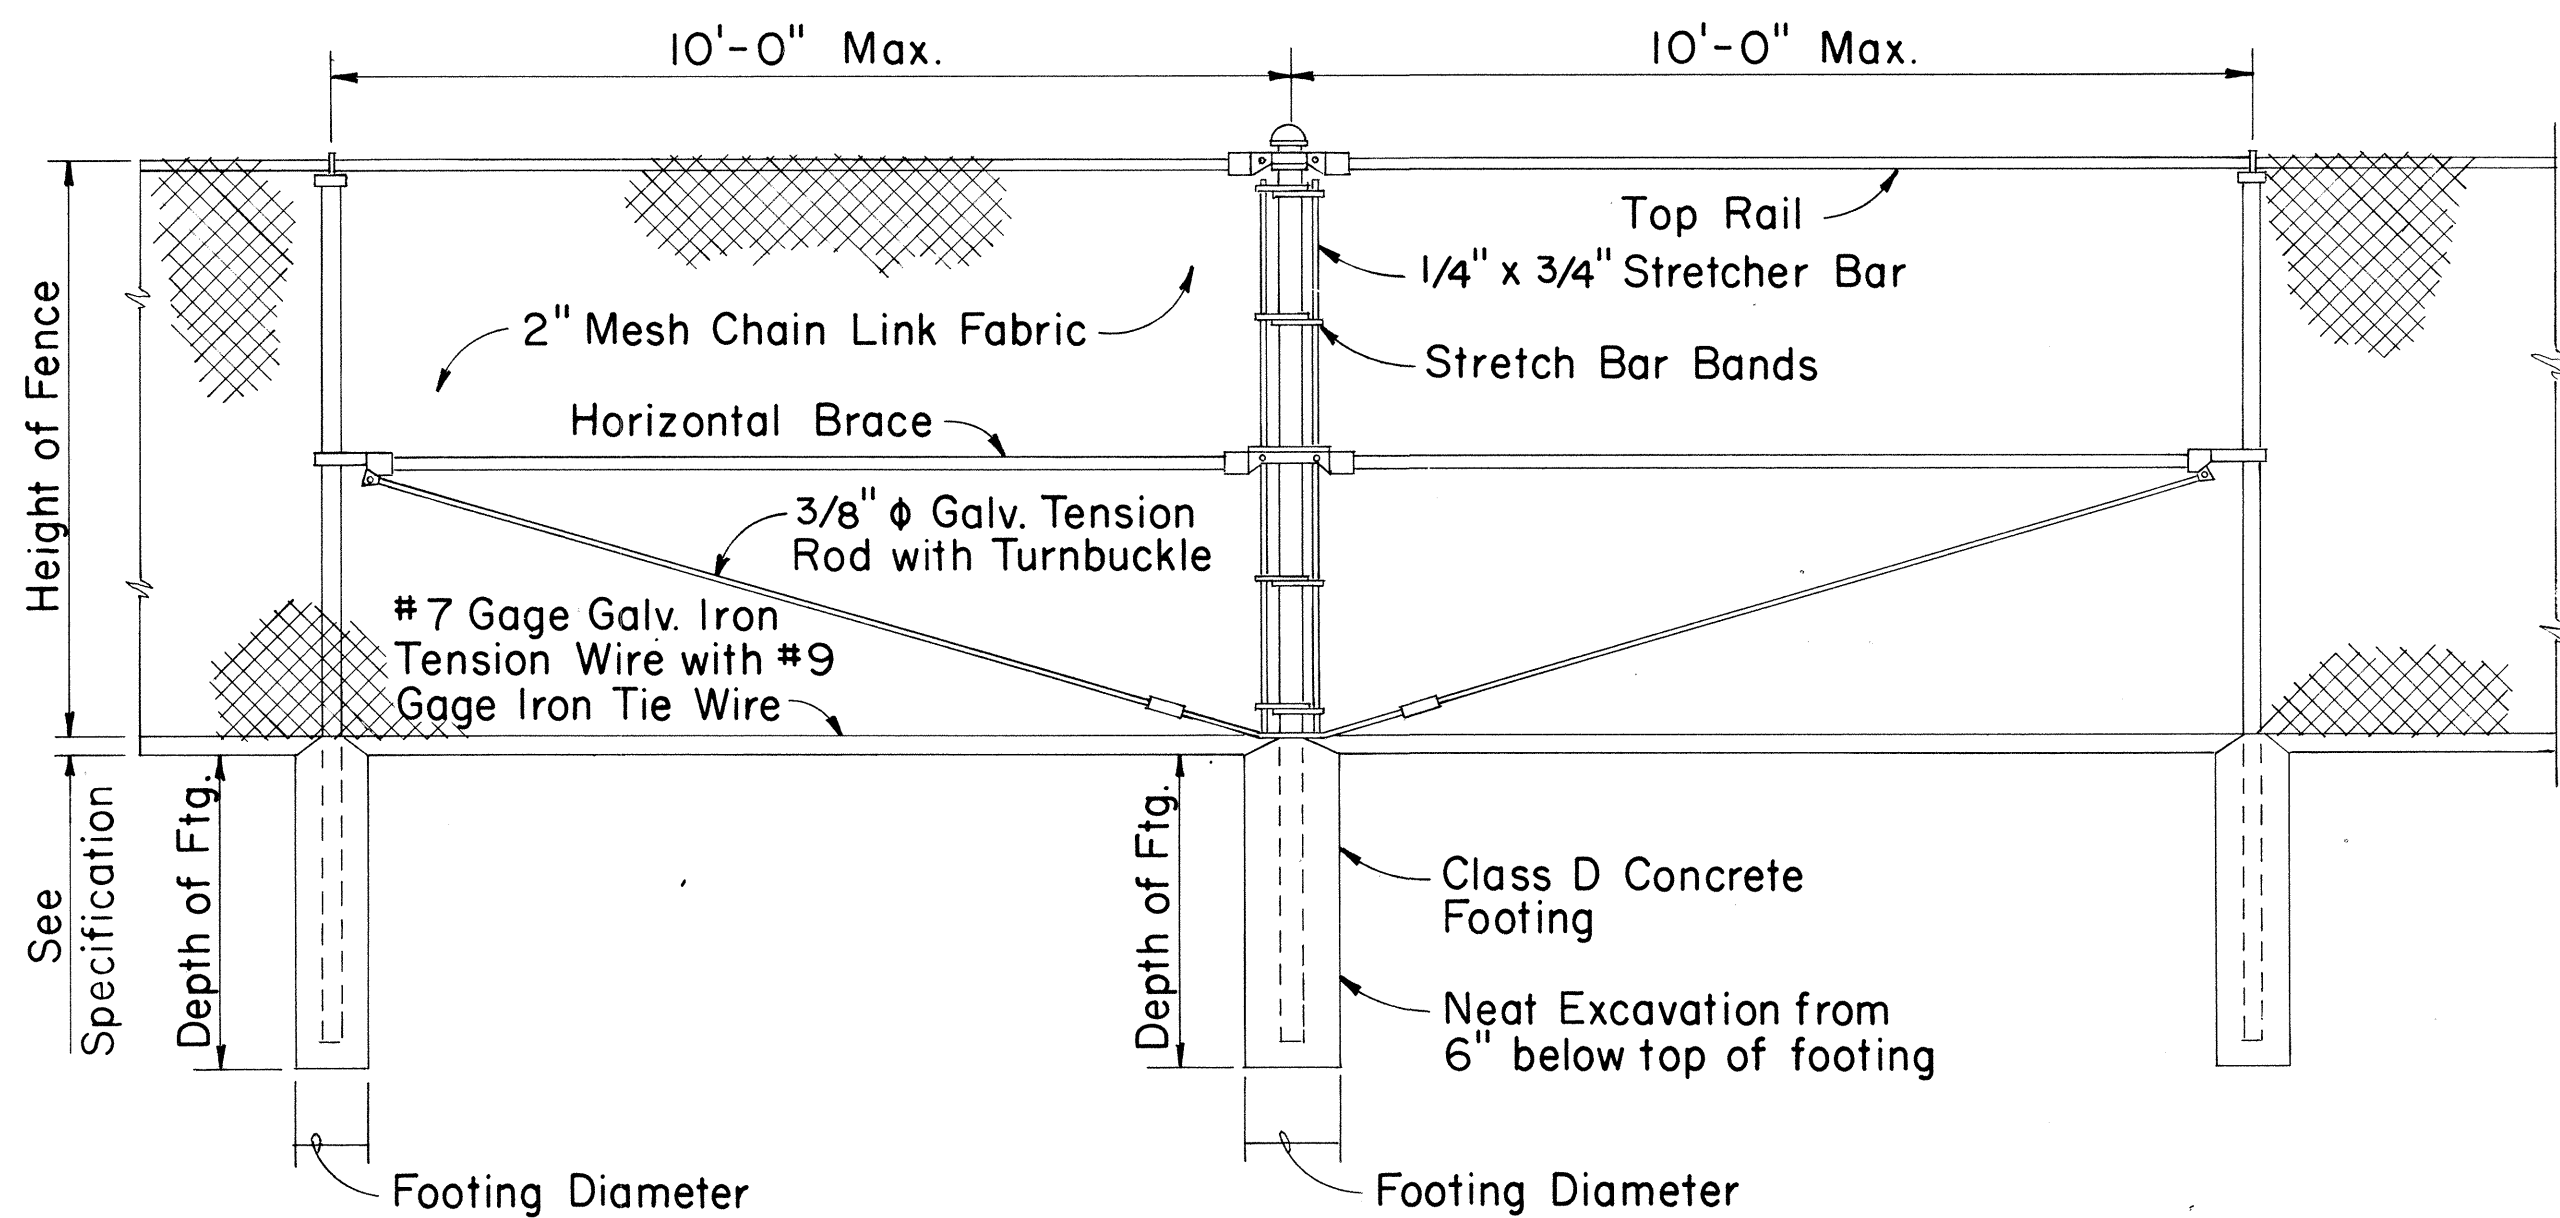


LINE POST PULL POST LINE POST

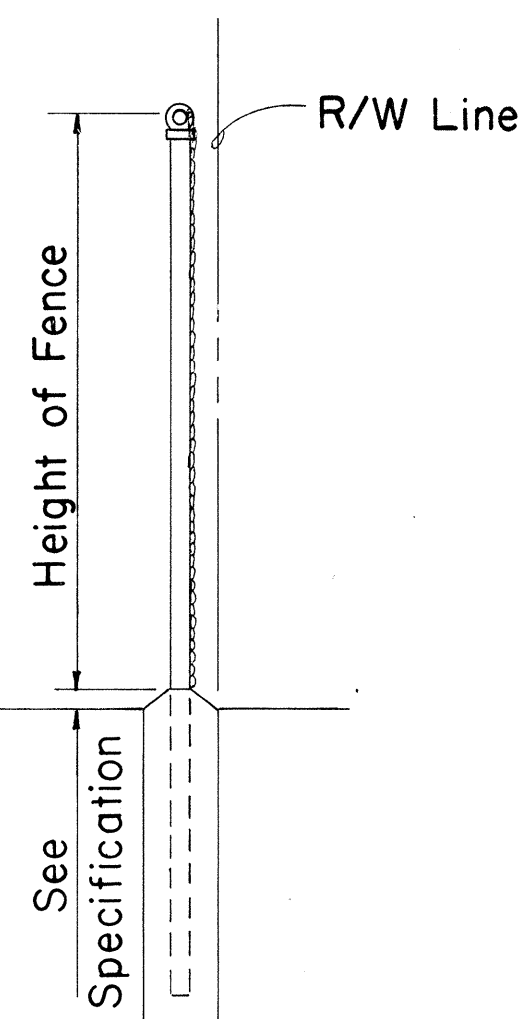


TYPICAL SECTION
(WITH CONCRETE FOOTING)

DETAIL OF CHAIN LINK GATE


- NOTE: 1. Gate fork latch and lock, flush plate and anchor, and plunger shall be installed with Gates, and shall be considered as incidental to Chain Link Fence Gate.
2. Gate frames shall be mitered and welded at corners.
3. Fence detail not shown shall be in accordance with the Standard Specifications.

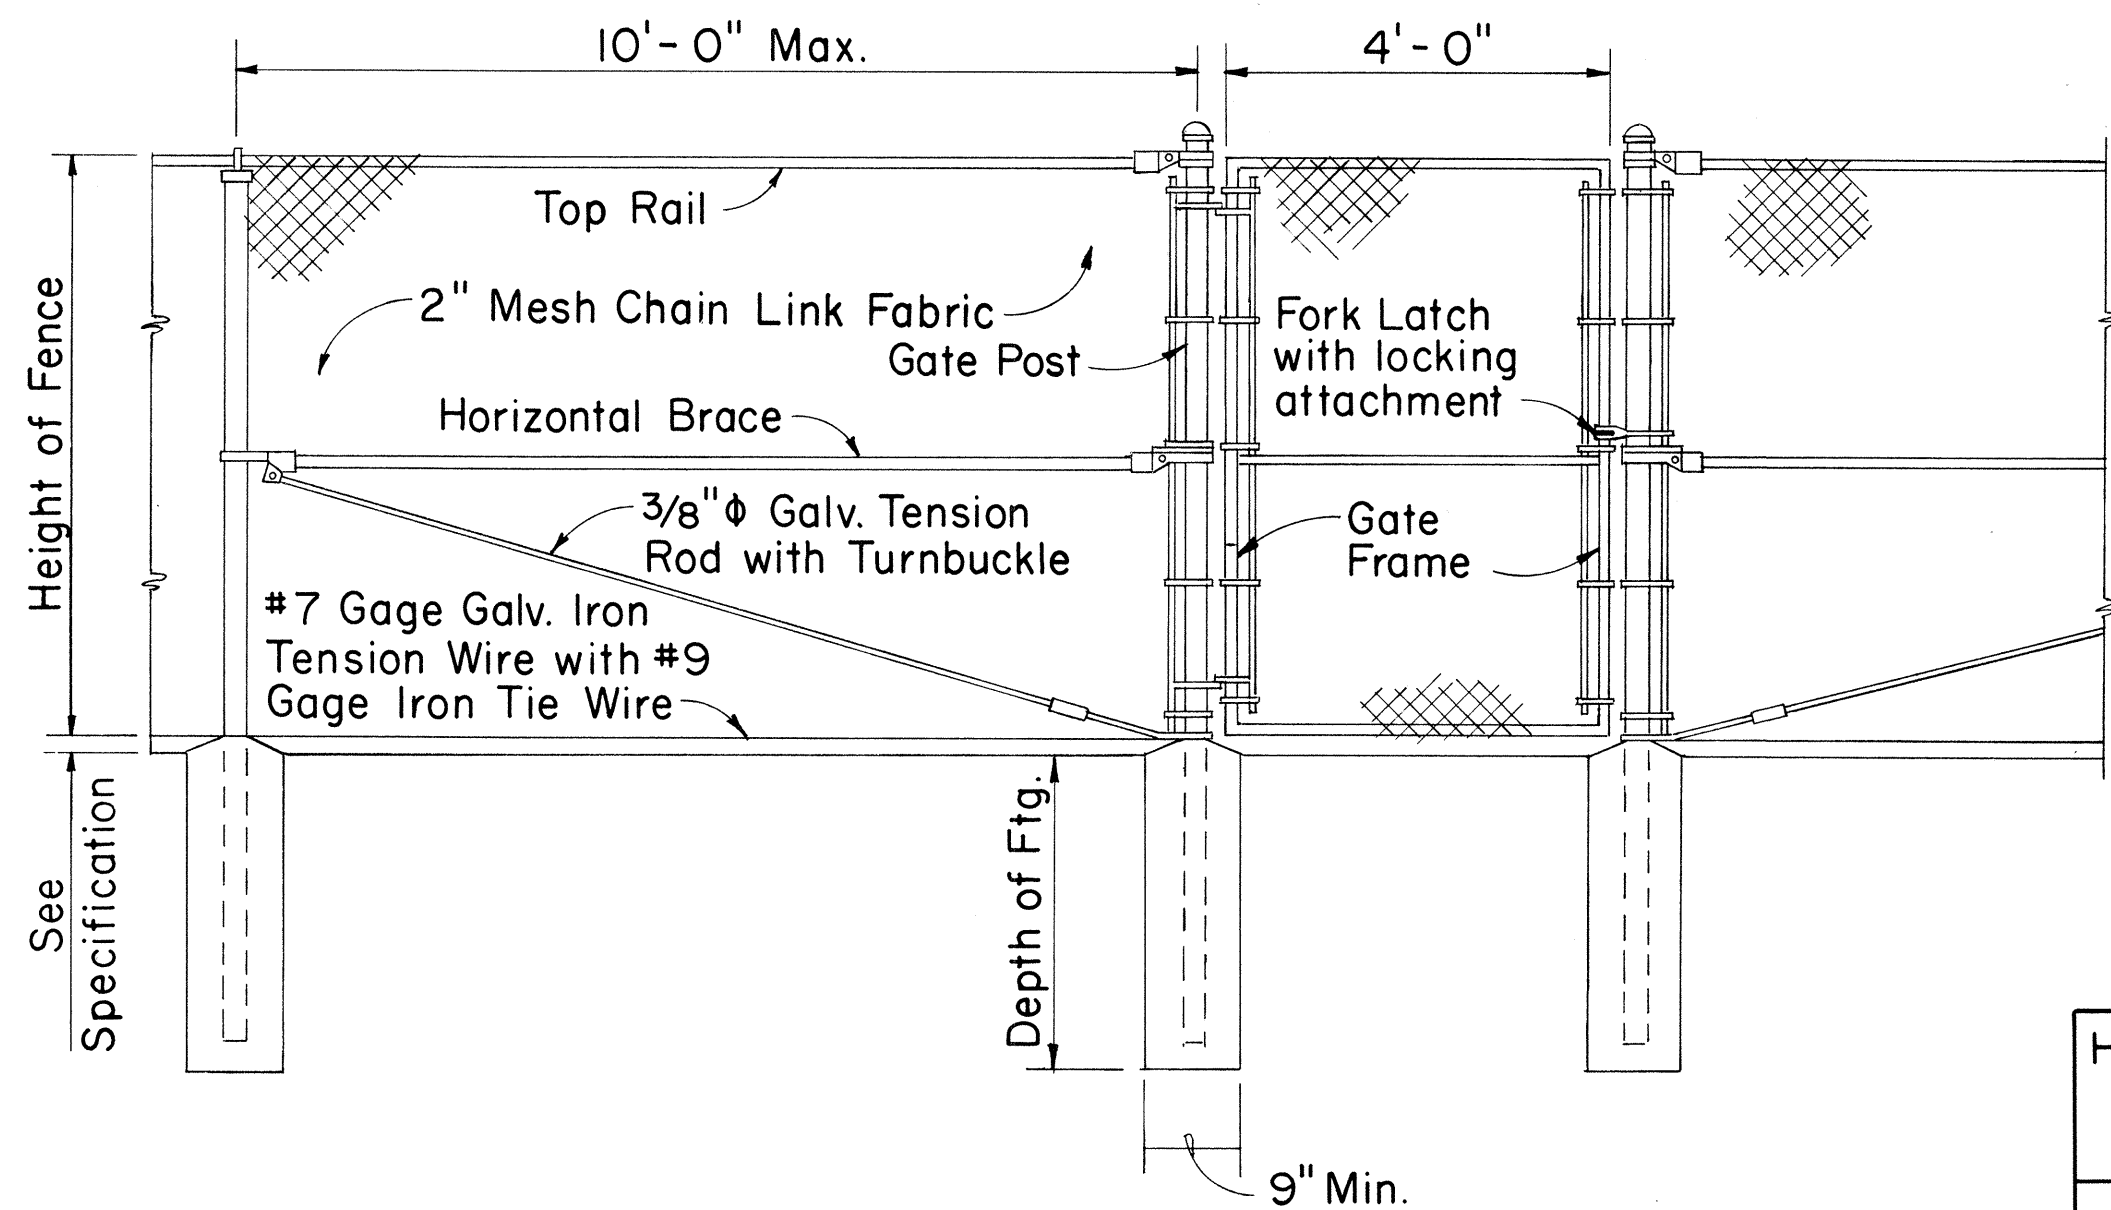

LINE POST GATE POST GATE POST

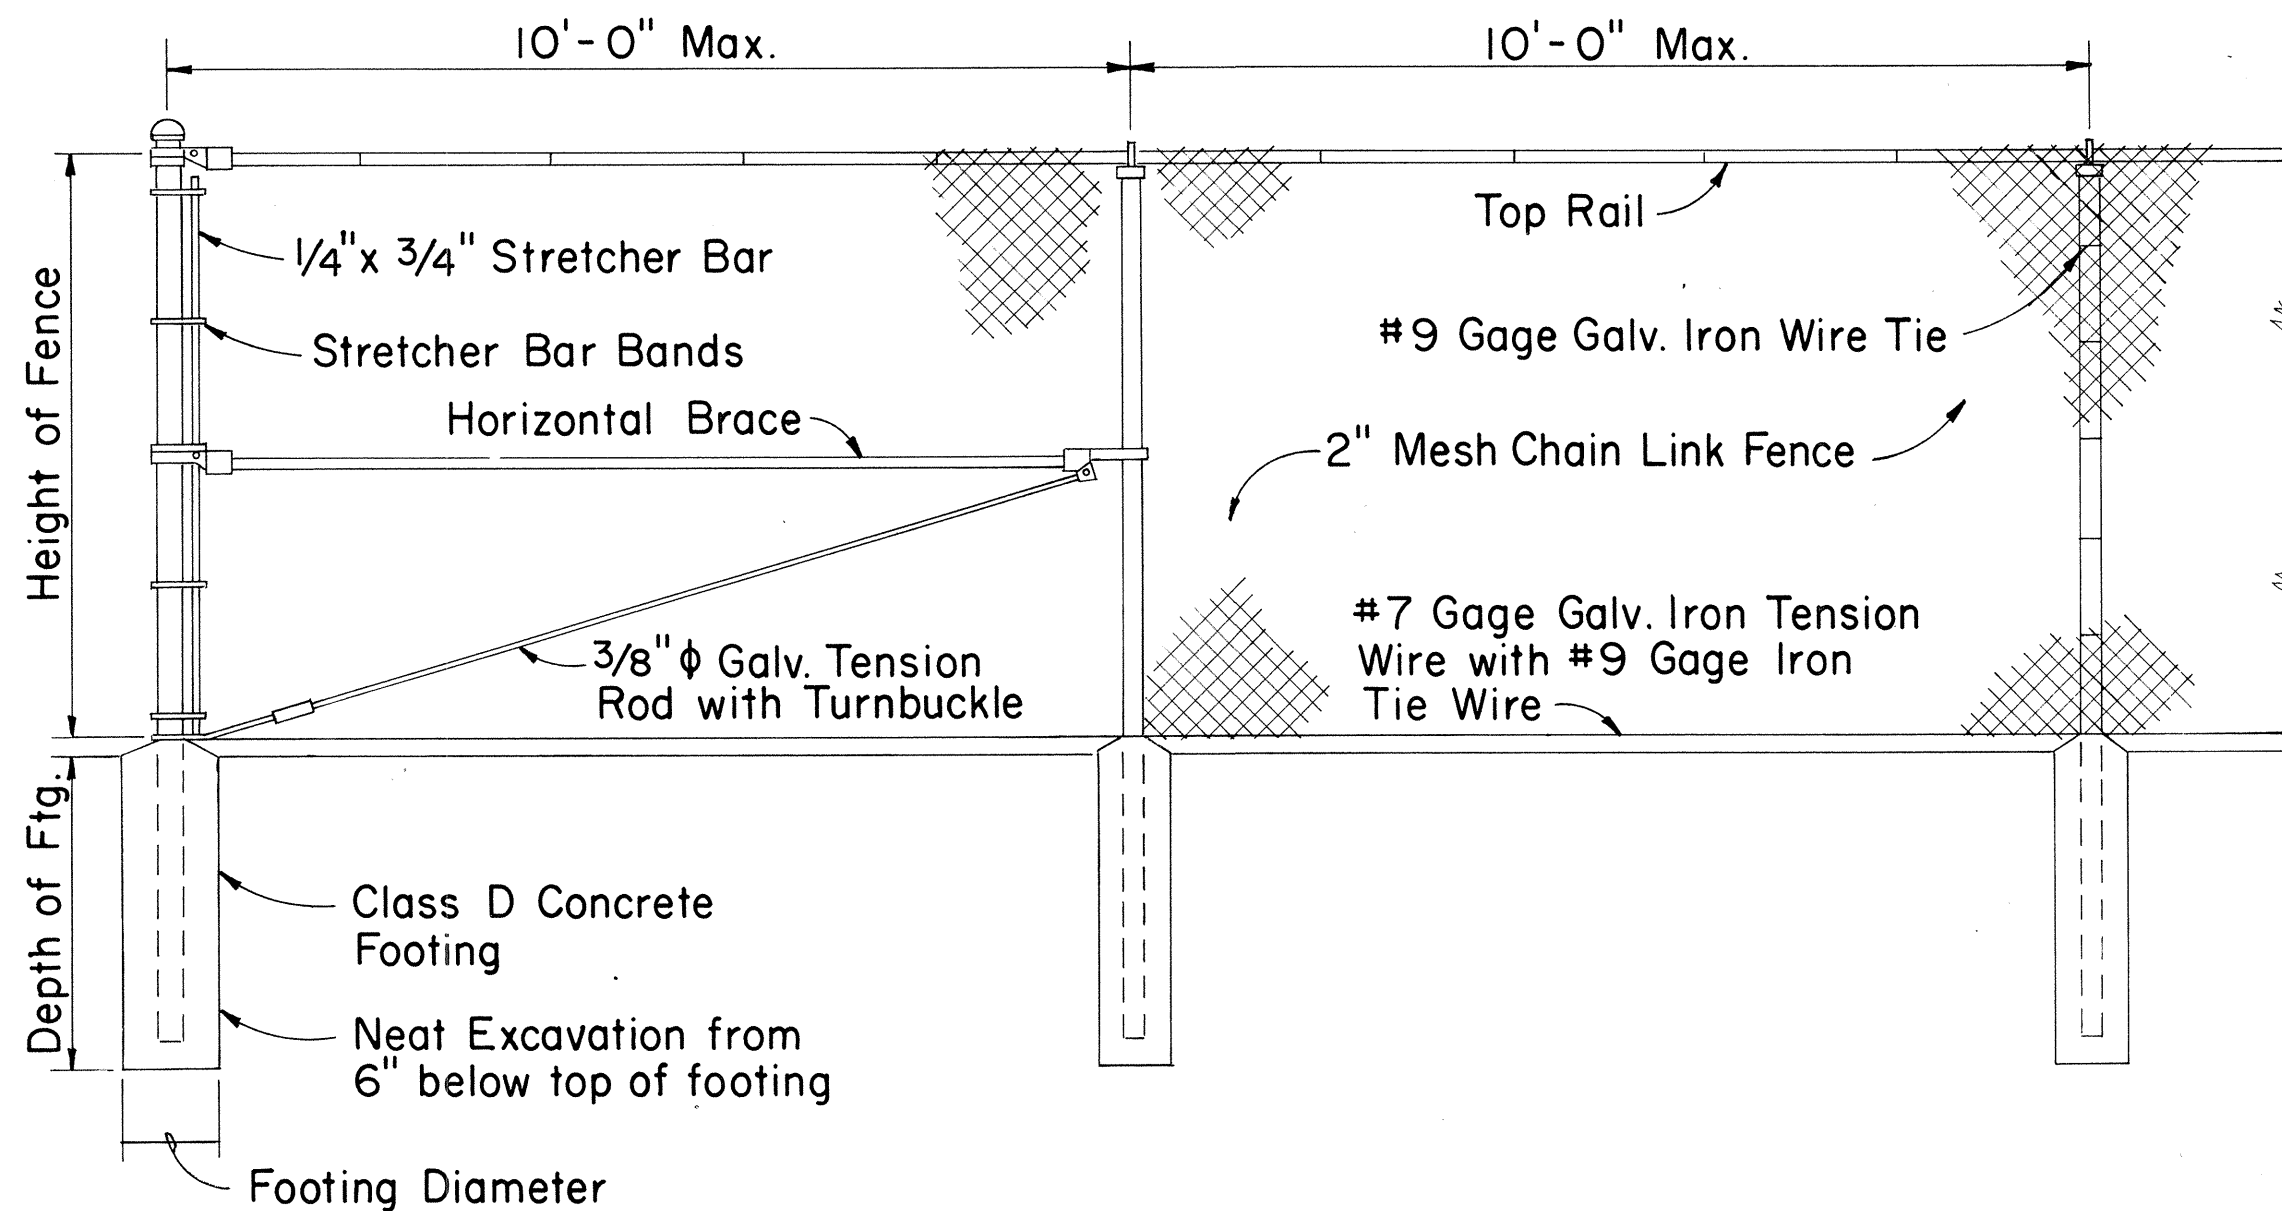

END POST LINE POST LINE POST

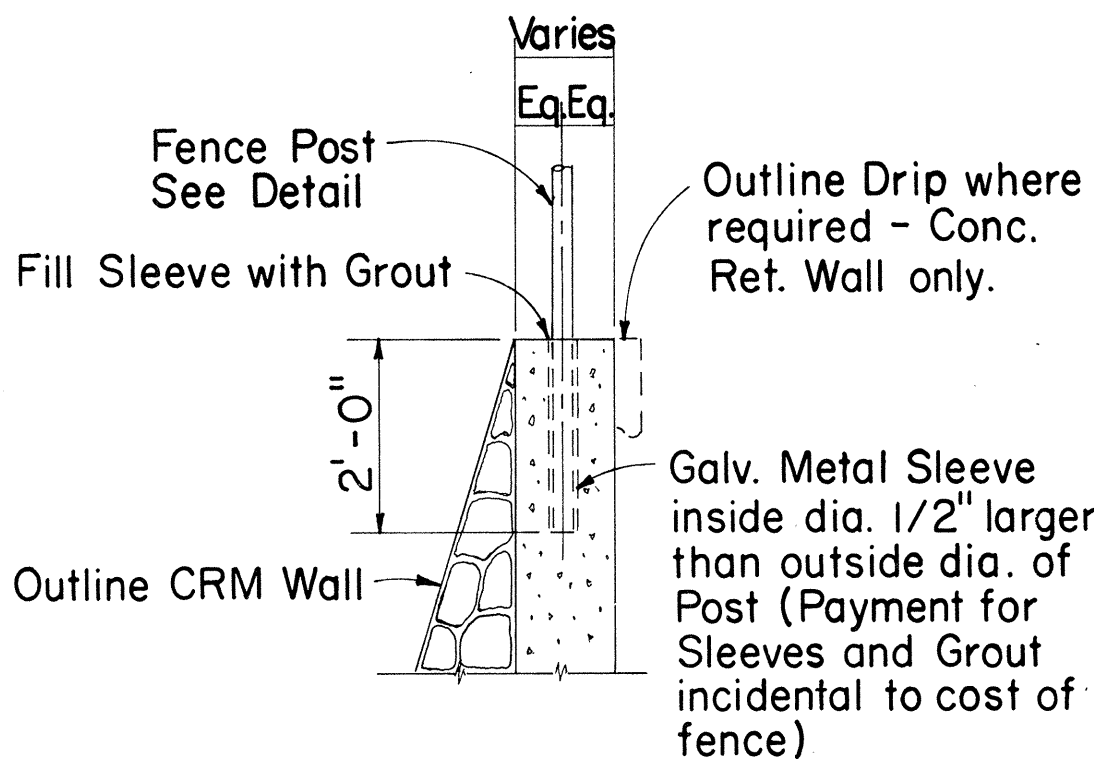

TYPICAL SECTION
(ON CRM & CONC. RET. WALL)

CHAIN LINK FENCE DETAILS

Height of Fence	Minimum Depth of Footing		Minimum Footing Diameter	
	Line Post	Corner, Pull, End and Gate Posts	Line Post	Corner, Pull and End Posts
3'	2'-0"	2'-6"	8"	8"
4'	2'-6"	2'-6"	8"	8"
5'	3'-0"	3'-0"	8"	8"
6'	3'-0"	3'-0"	8"	9"

APPROVAL, RECOMMENDED:
HIGHWAY DESIGN ENGINEER 12-4-69
DATE

APPROVED:
ASSISTANT CHIEF, ENGINEERING 12-10-69
DATE

NO.	REVISION	APPROVED BY	DATE




STATE OF HAWAII
DEPARTMENT OF TRANSPORTATION
LAND TRANSPORTATION FACILITIES DIVISION

STANDARD DETAILS

CHAIN LINK FENCE
(WITH TOPRAIL)


Scale: 1/2" = 1'-0" Date:

FED. ROAD DIST. NO.	STATE	FED. AID PROJ. NO.	FISCAL YEAR	SHEET NO.	TOTAL SHEETS
HAWAII	HAW.	M-3500(1)	1980	14	57

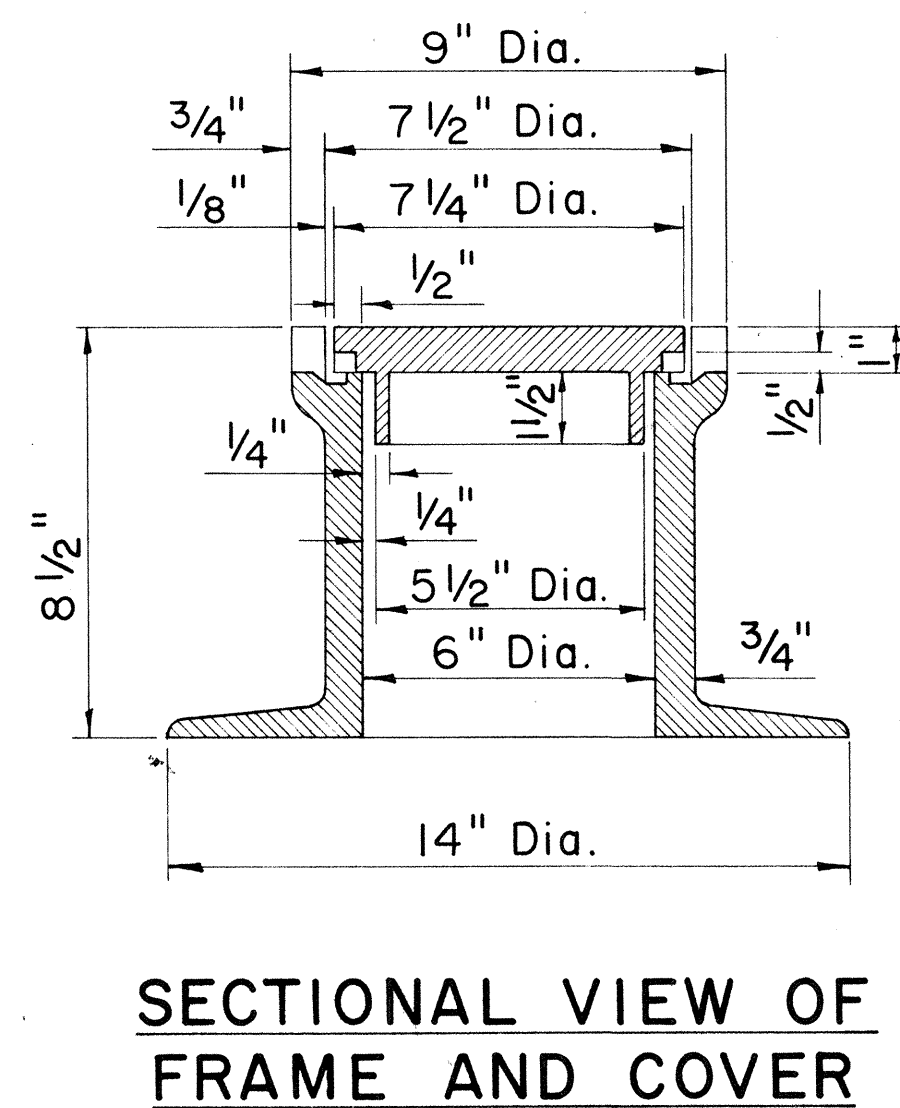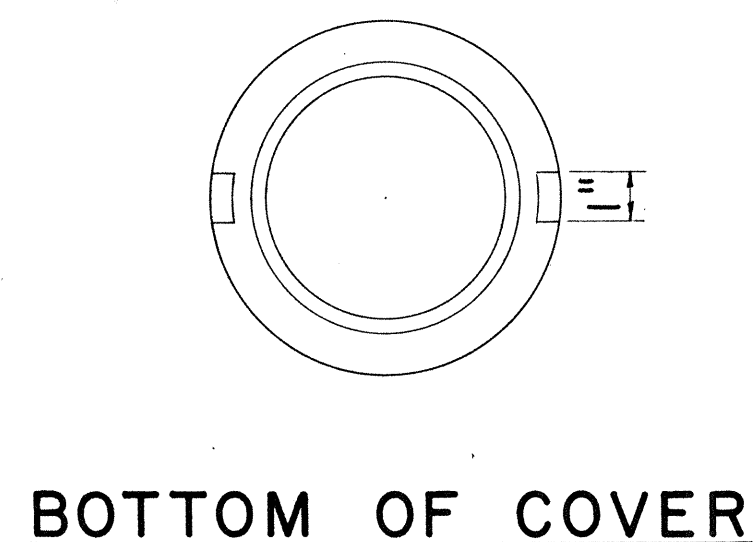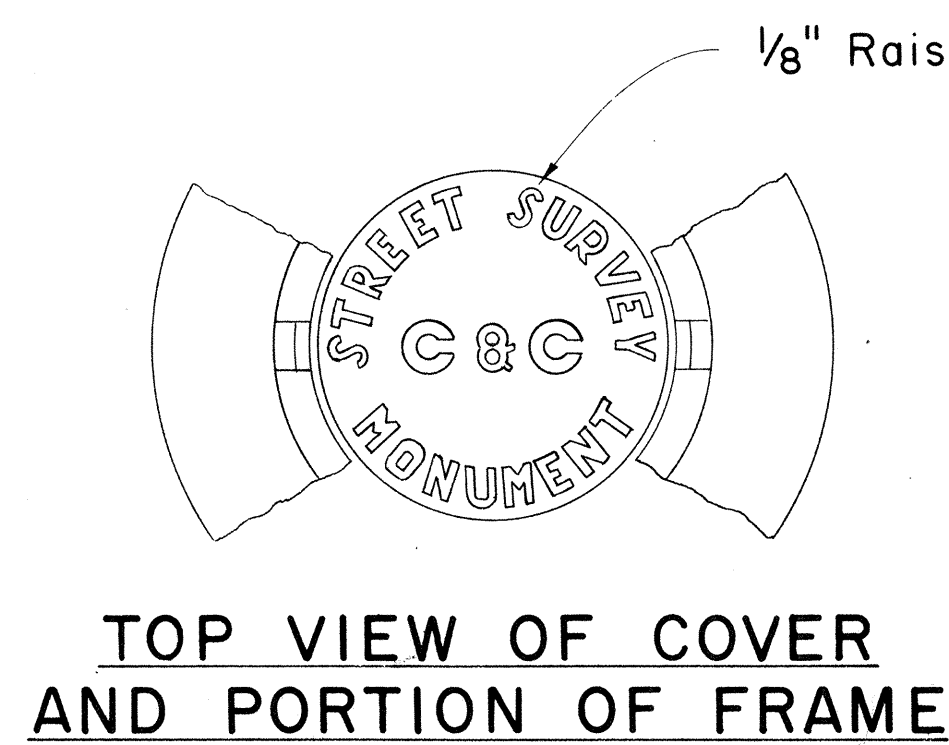

STREET SURVEY MONUMENT CASTINGS


Scale: 3" = 1'-0"

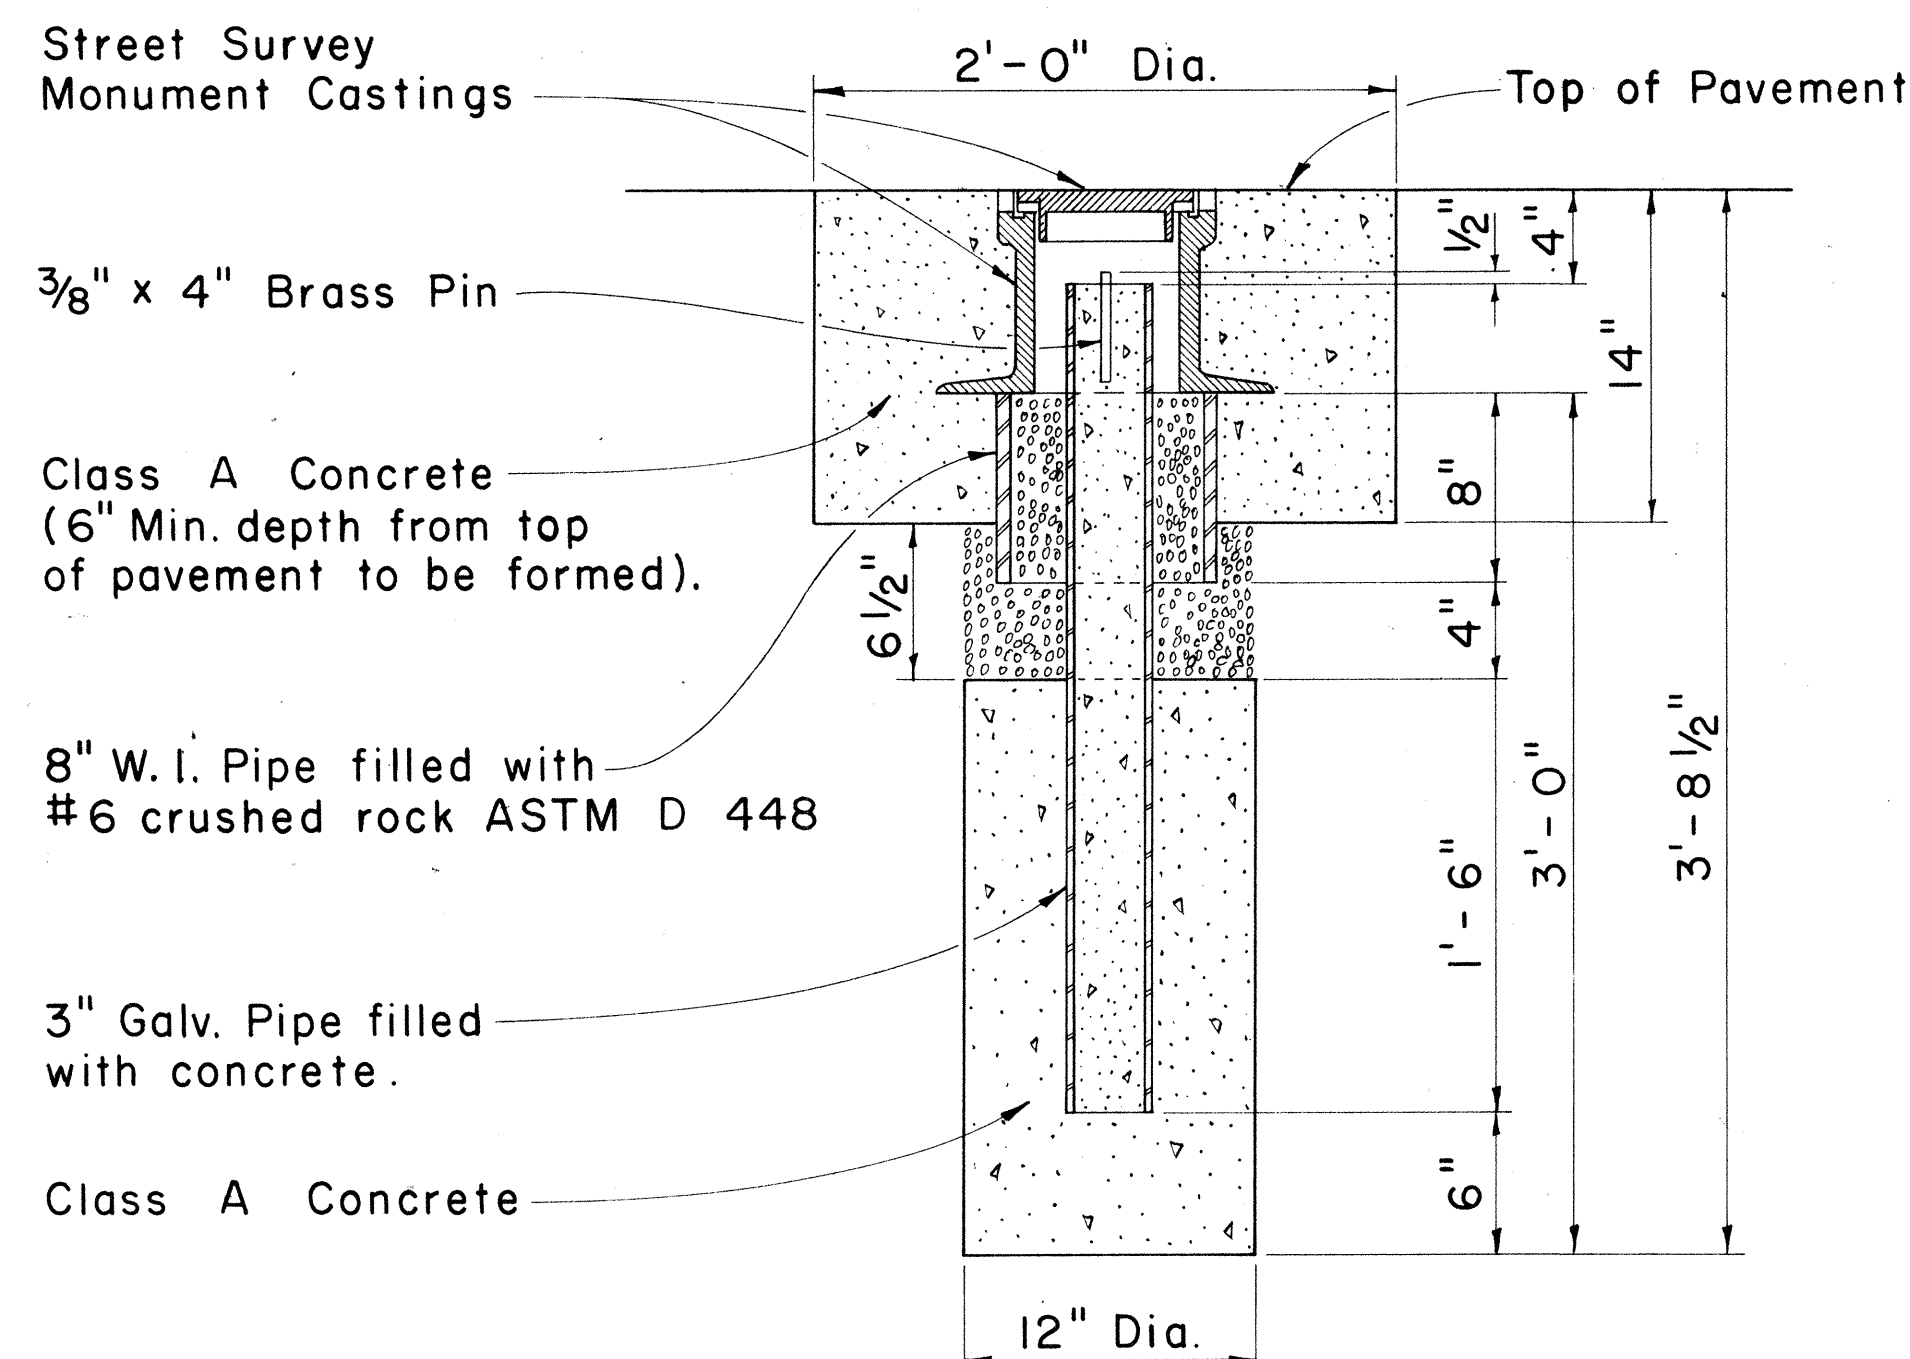

NOTE: Where the excavation extends into solid rock the depth may be decreased if approved by the Engineer.

STREET SURVEY MONUMENT

Scale: 1 1/2" = 1' - 0"

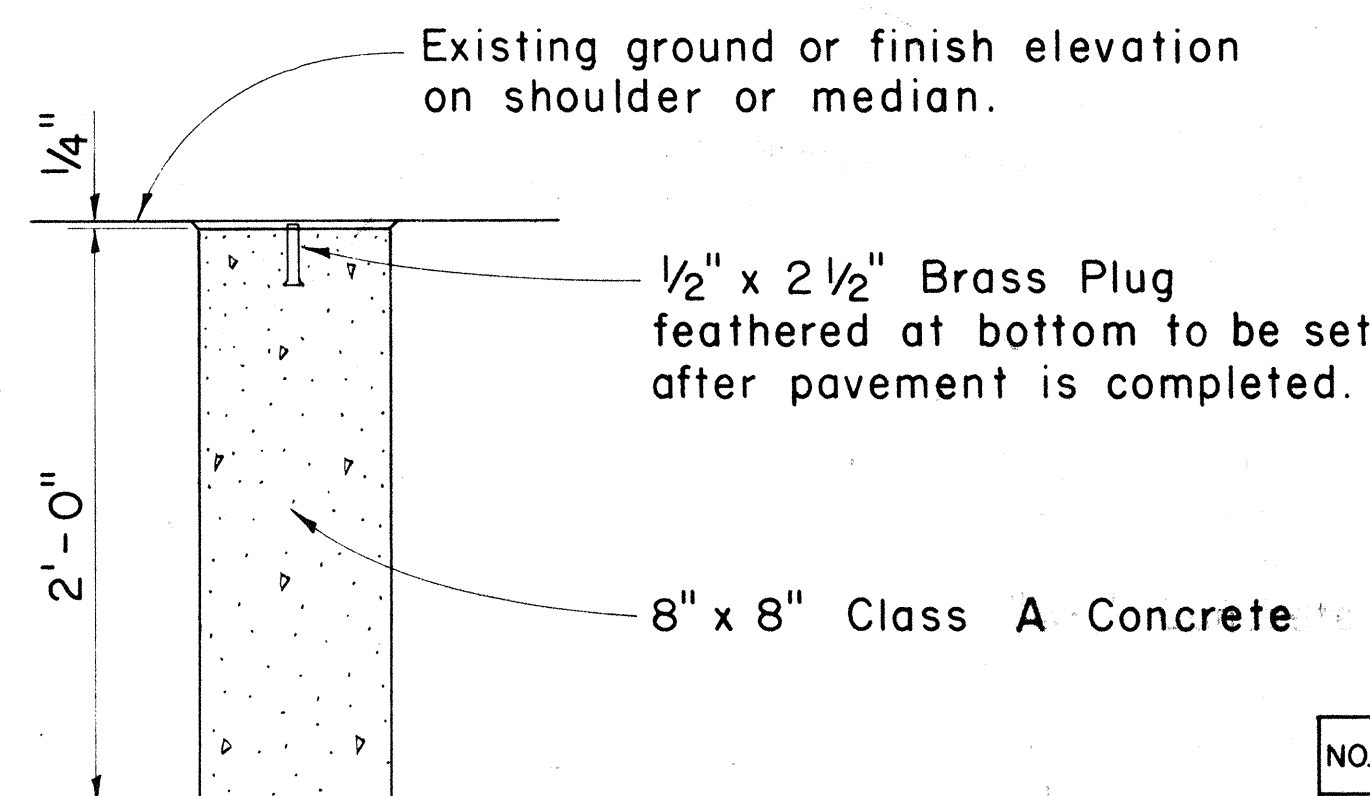

DETAIL FOR CENTERLINE AND REFERENCE SURVEY MONUMENT

Scale: 1 1/2" = 1' - 0"

APPROVAL RECOMMENDED: *M. Hironaka* 12-8-69
HIGHWAY DESIGN ENGINEER DATE

APPROVED: *John J. Roberts* 12-10-69
ASSISTANT CHIEF, ENGINEERING DATE

NO.	REVISION	APPROVED BY	DATE

STATE OF HAWAII
DEPARTMENT OF TRANSPORTATION
LAND TRANSPORTATION FACILITIES DIVISION

STANDARD DETAILS
CENTERLINE, REFERENCE SURVEY
AND C & C STREET SURVEY
MONUMENTS

Scale: As Shown