
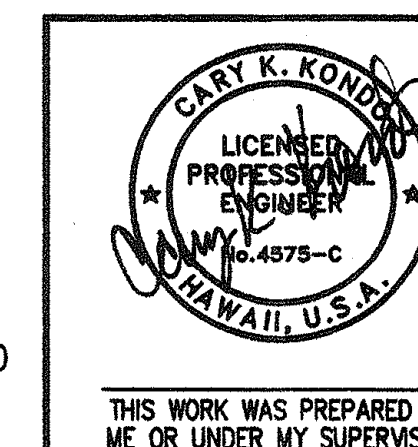


— REMOVE EXIST DRAIN INLET TYPE "M" TOP GRATE & FRAME.
REPLACE WITH TYPE "P" MANHOLE COVER & FRAME
BL STA 53+57.04
(o/s 4± RT)
TOP=12.9±
INV=7.5±
FOR DETAILS, SEE SHT 45

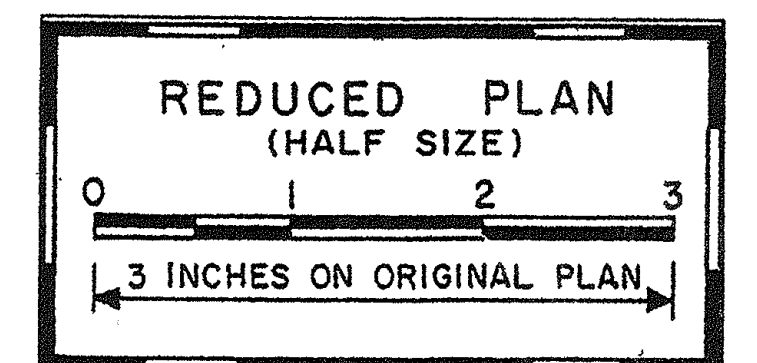

STATE OF HAWAII
DEPARTMENT OF TRANSPORTATION
HIGHWAYS DIVISION

GRADING PLAN

TRAFFIC OPERATIONAL IMPROVEMENTS
AT VARIOUS LOCATIONS
KAHULUI BEACH ROAD
AT KAIHEE PLACE

Project No. HWY-M-04-00

Scale: AS NOTED Date: Apr. 2002

SHEET No. 2 OF 2 SHEETS

ORIGINAL PLAN	SURVEY PLOTTED BY _____	DATE _____
NOTE BOOK	DRAWN BY _____	" _____
	TRACED BY _____	" _____
	DESIGNED BY _____	" _____
	QUANTITIES BY _____	" _____
No. _____	CHECKED BY _____	" _____

Fri, 24 May 2002 - 12:26pm
 \\AUTOCAD\CIVIL_99700700\PACKAGE-2\2-040.d