



FED. ROAD DIST. NO.	STATE	FED. AID PROJ. NO.	FISCAL YEAR	SHEET NO.	TOTAL SHEETS
HAWAII	HAW.	NH-030-1(38)	2010	35	213

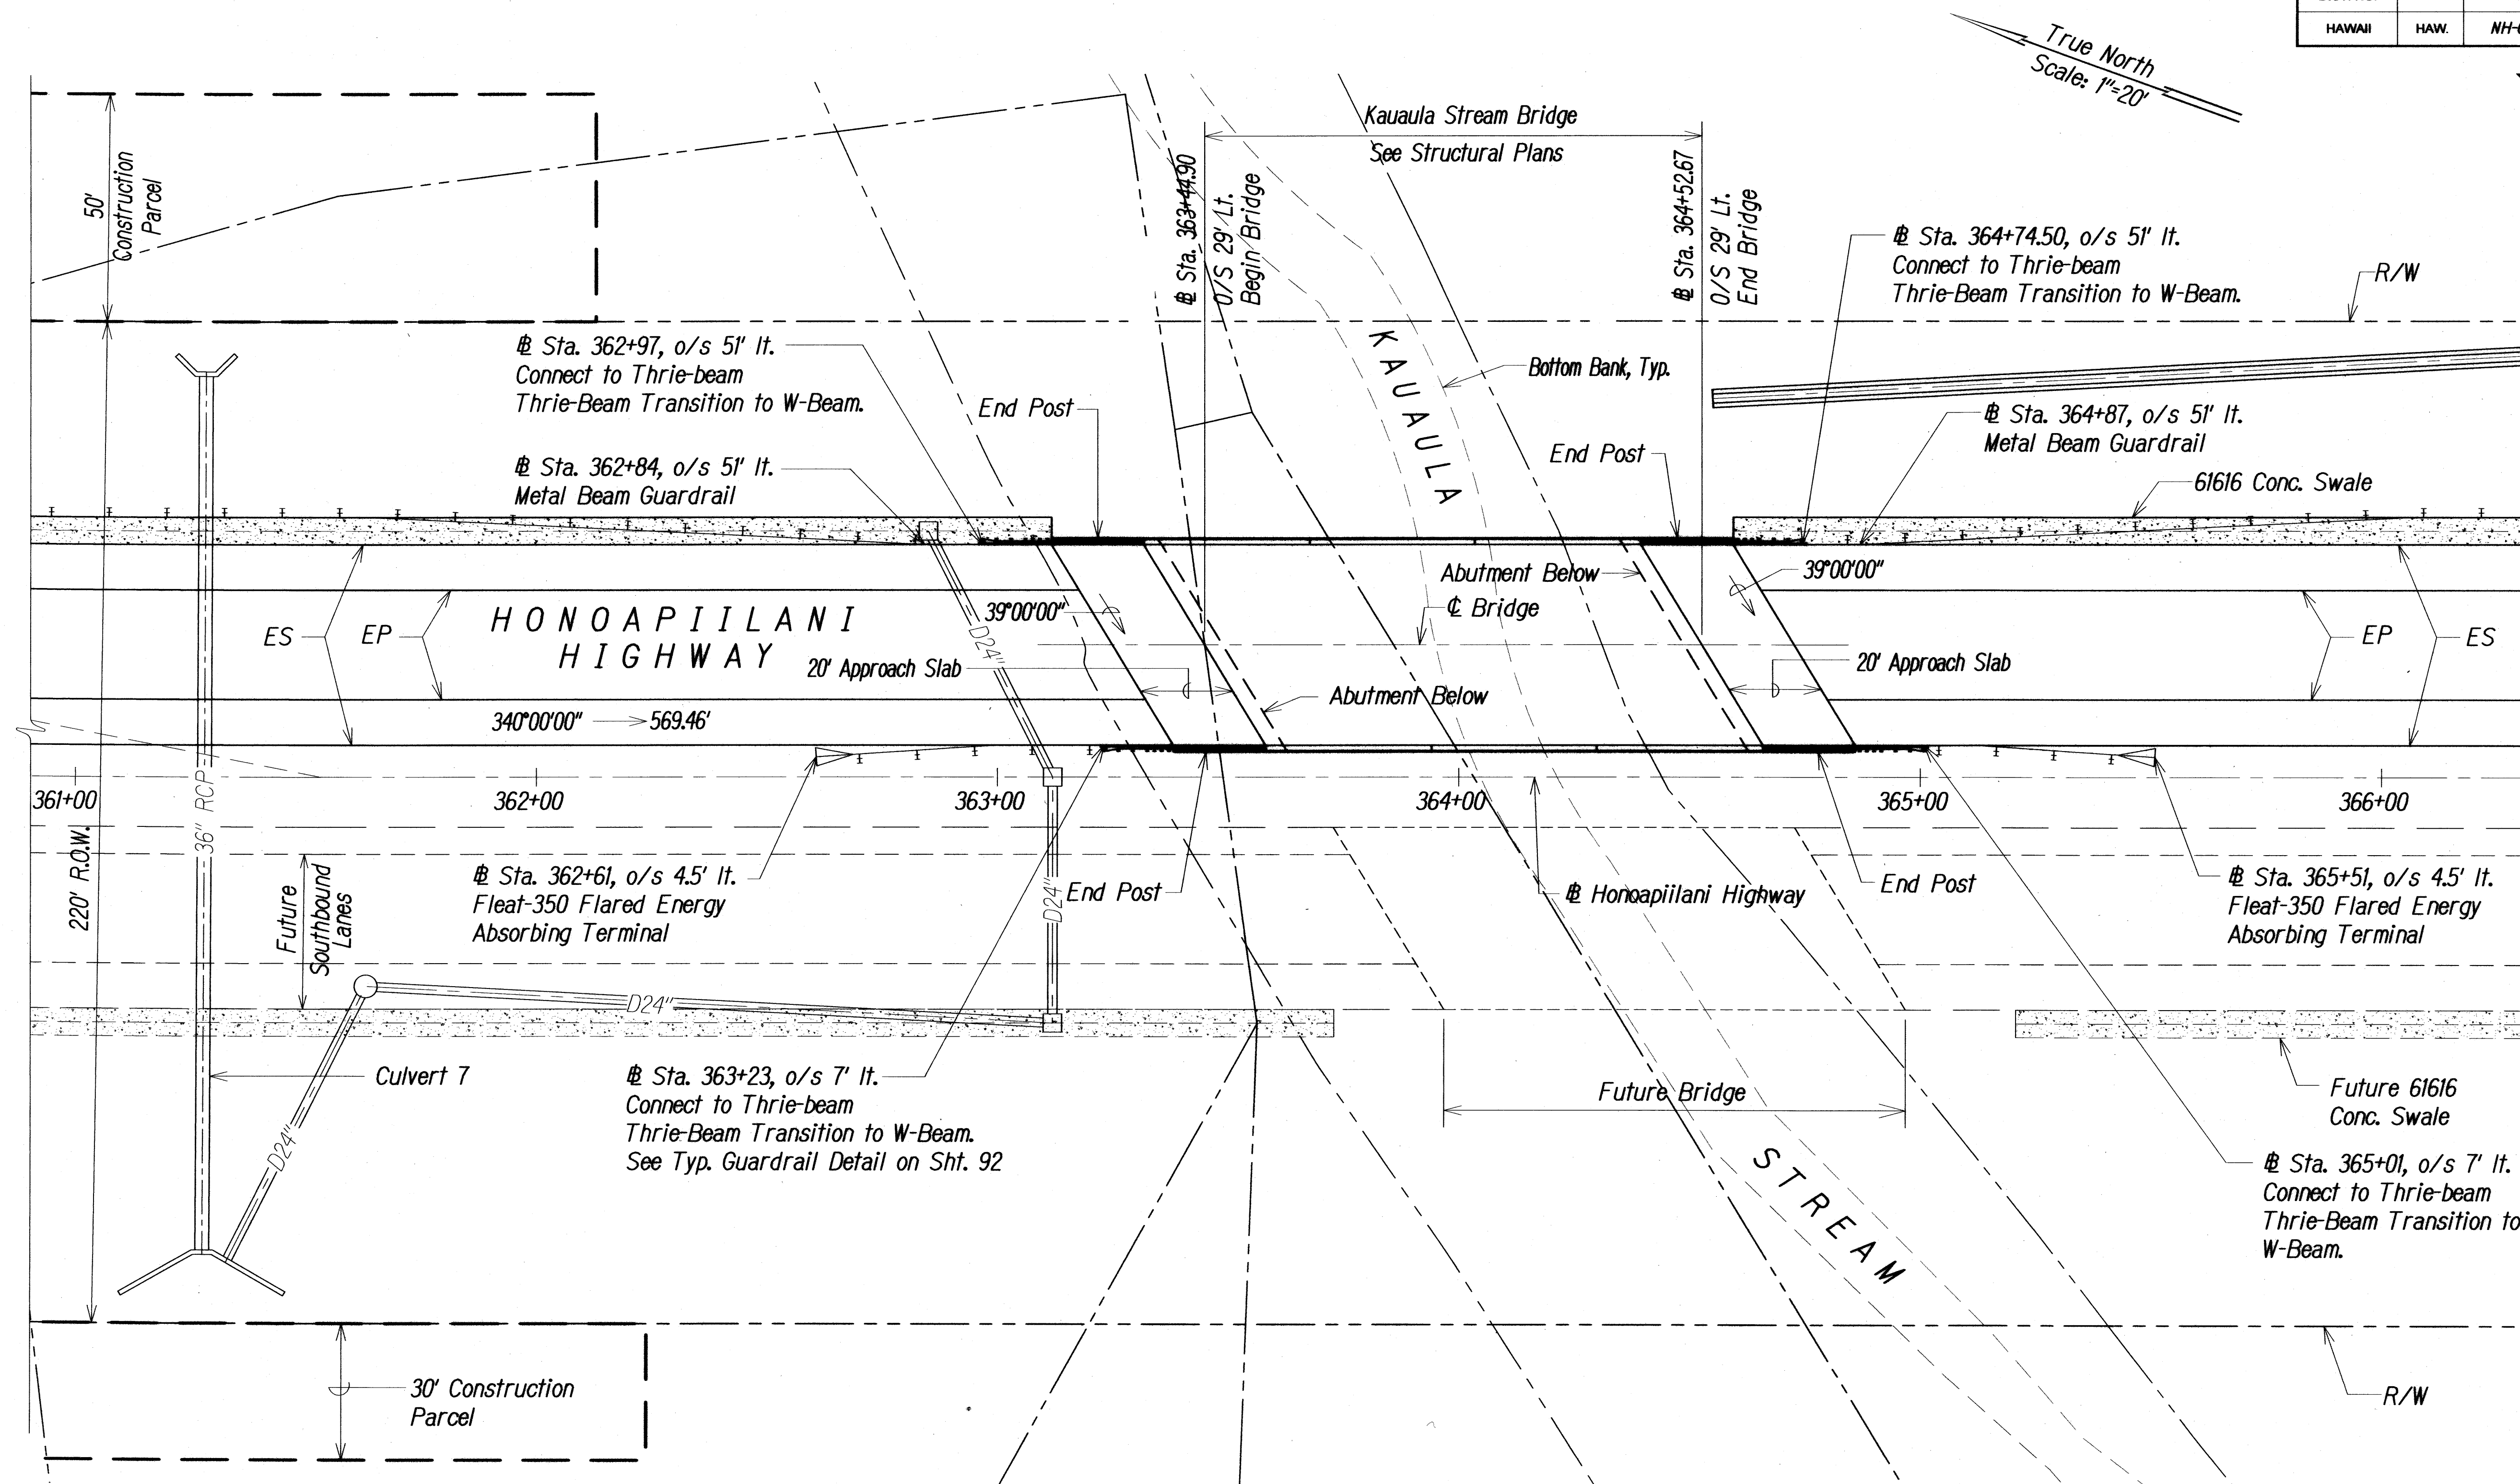

KAUAAULA STREAM BRIDGE LAYOUT PLAN
Scale: 1"=20'

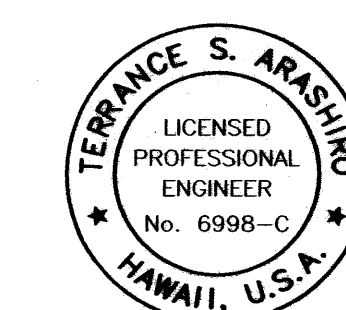

THIS WORK WAS PREPARED BY ME OR UNDER MY SUPERVISION AND CONSTRUCTION OF THIS PROJECT WILL BE UNDER MY OBSERVATION

STATE OF HAWAII
DEPARTMENT OF TRANSPORTATION
HIGHWAYS DIVISION


**KAUAAULA STREAM BRIDGE
LAYOUT PLAN**

HONOAPIILANI HIGHWAY REALIGNMENT, PHASE 1B-1
Lahainaluna Rd. to Hokiokio Pl.
Federal Aid Project NO. NH-030-1(38)


Scale: 1"=20' Date: November 23, 2009

SHEET No. 1 OF 3 SHEETS

FED. ROAD DIST. NO.	STATE	FED. AID PROJ. NO.	FISCAL YEAR	SHEET NO.	TOTAL SHEETS
HAWAII	HAW.	NH-030-K38	2010	36	213

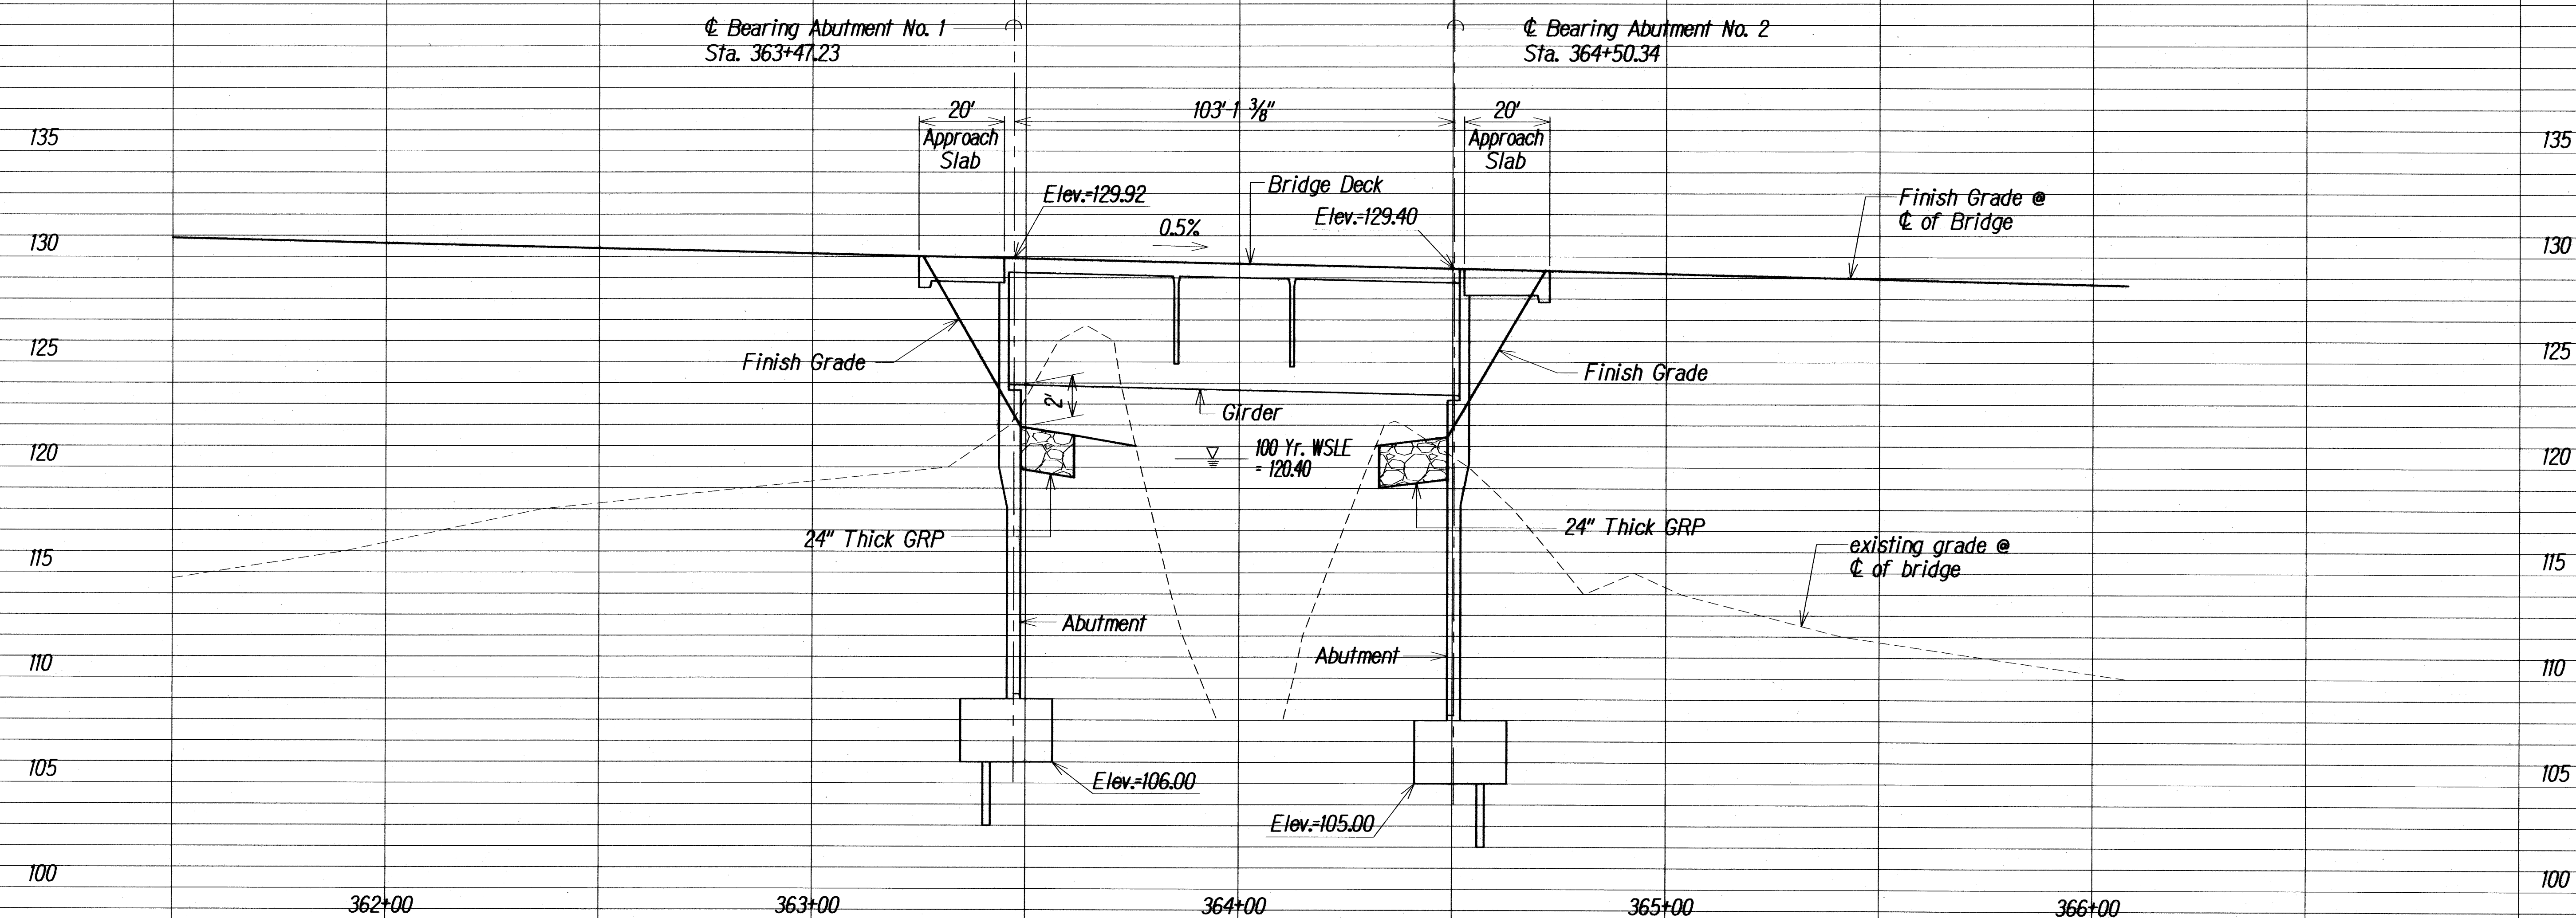

KAUAAULA STREAM BRIDGE PROFILE
 Scale: Horiz. 1"=20'
 Vert. 1"=4'

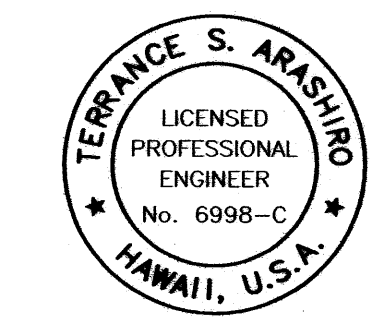

THIS WORK WAS PREPARED BY ME
 OR UNDER MY SUPERVISION AND
 CONSTRUCTION OF THIS PROJECT
 WILL BE UNDER MY OBSERVATION


STATE OF HAWAII
 DEPARTMENT OF TRANSPORTATION
 HIGHWAYS DIVISION

**KAUAAULA STREAM BRIDGE
 PROFILE**


HONOAHIILANI HIGHWAY REALIGNMENT, PHASE 1B-1
 Lahainaluna Rd. to Hokiokio Pl.
 Federal Aid Project NO. NH-030-K38

Scale: 1"=20' Date: November 23, 2009

FED. ROAD DIST. NO.	STATE	FED. AID PROJ. NO.	FISCAL YEAR	SHEET NO.	TOTAL SHEETS
HAWAII	HAW.	NH-030-K(38)	2010	37	213

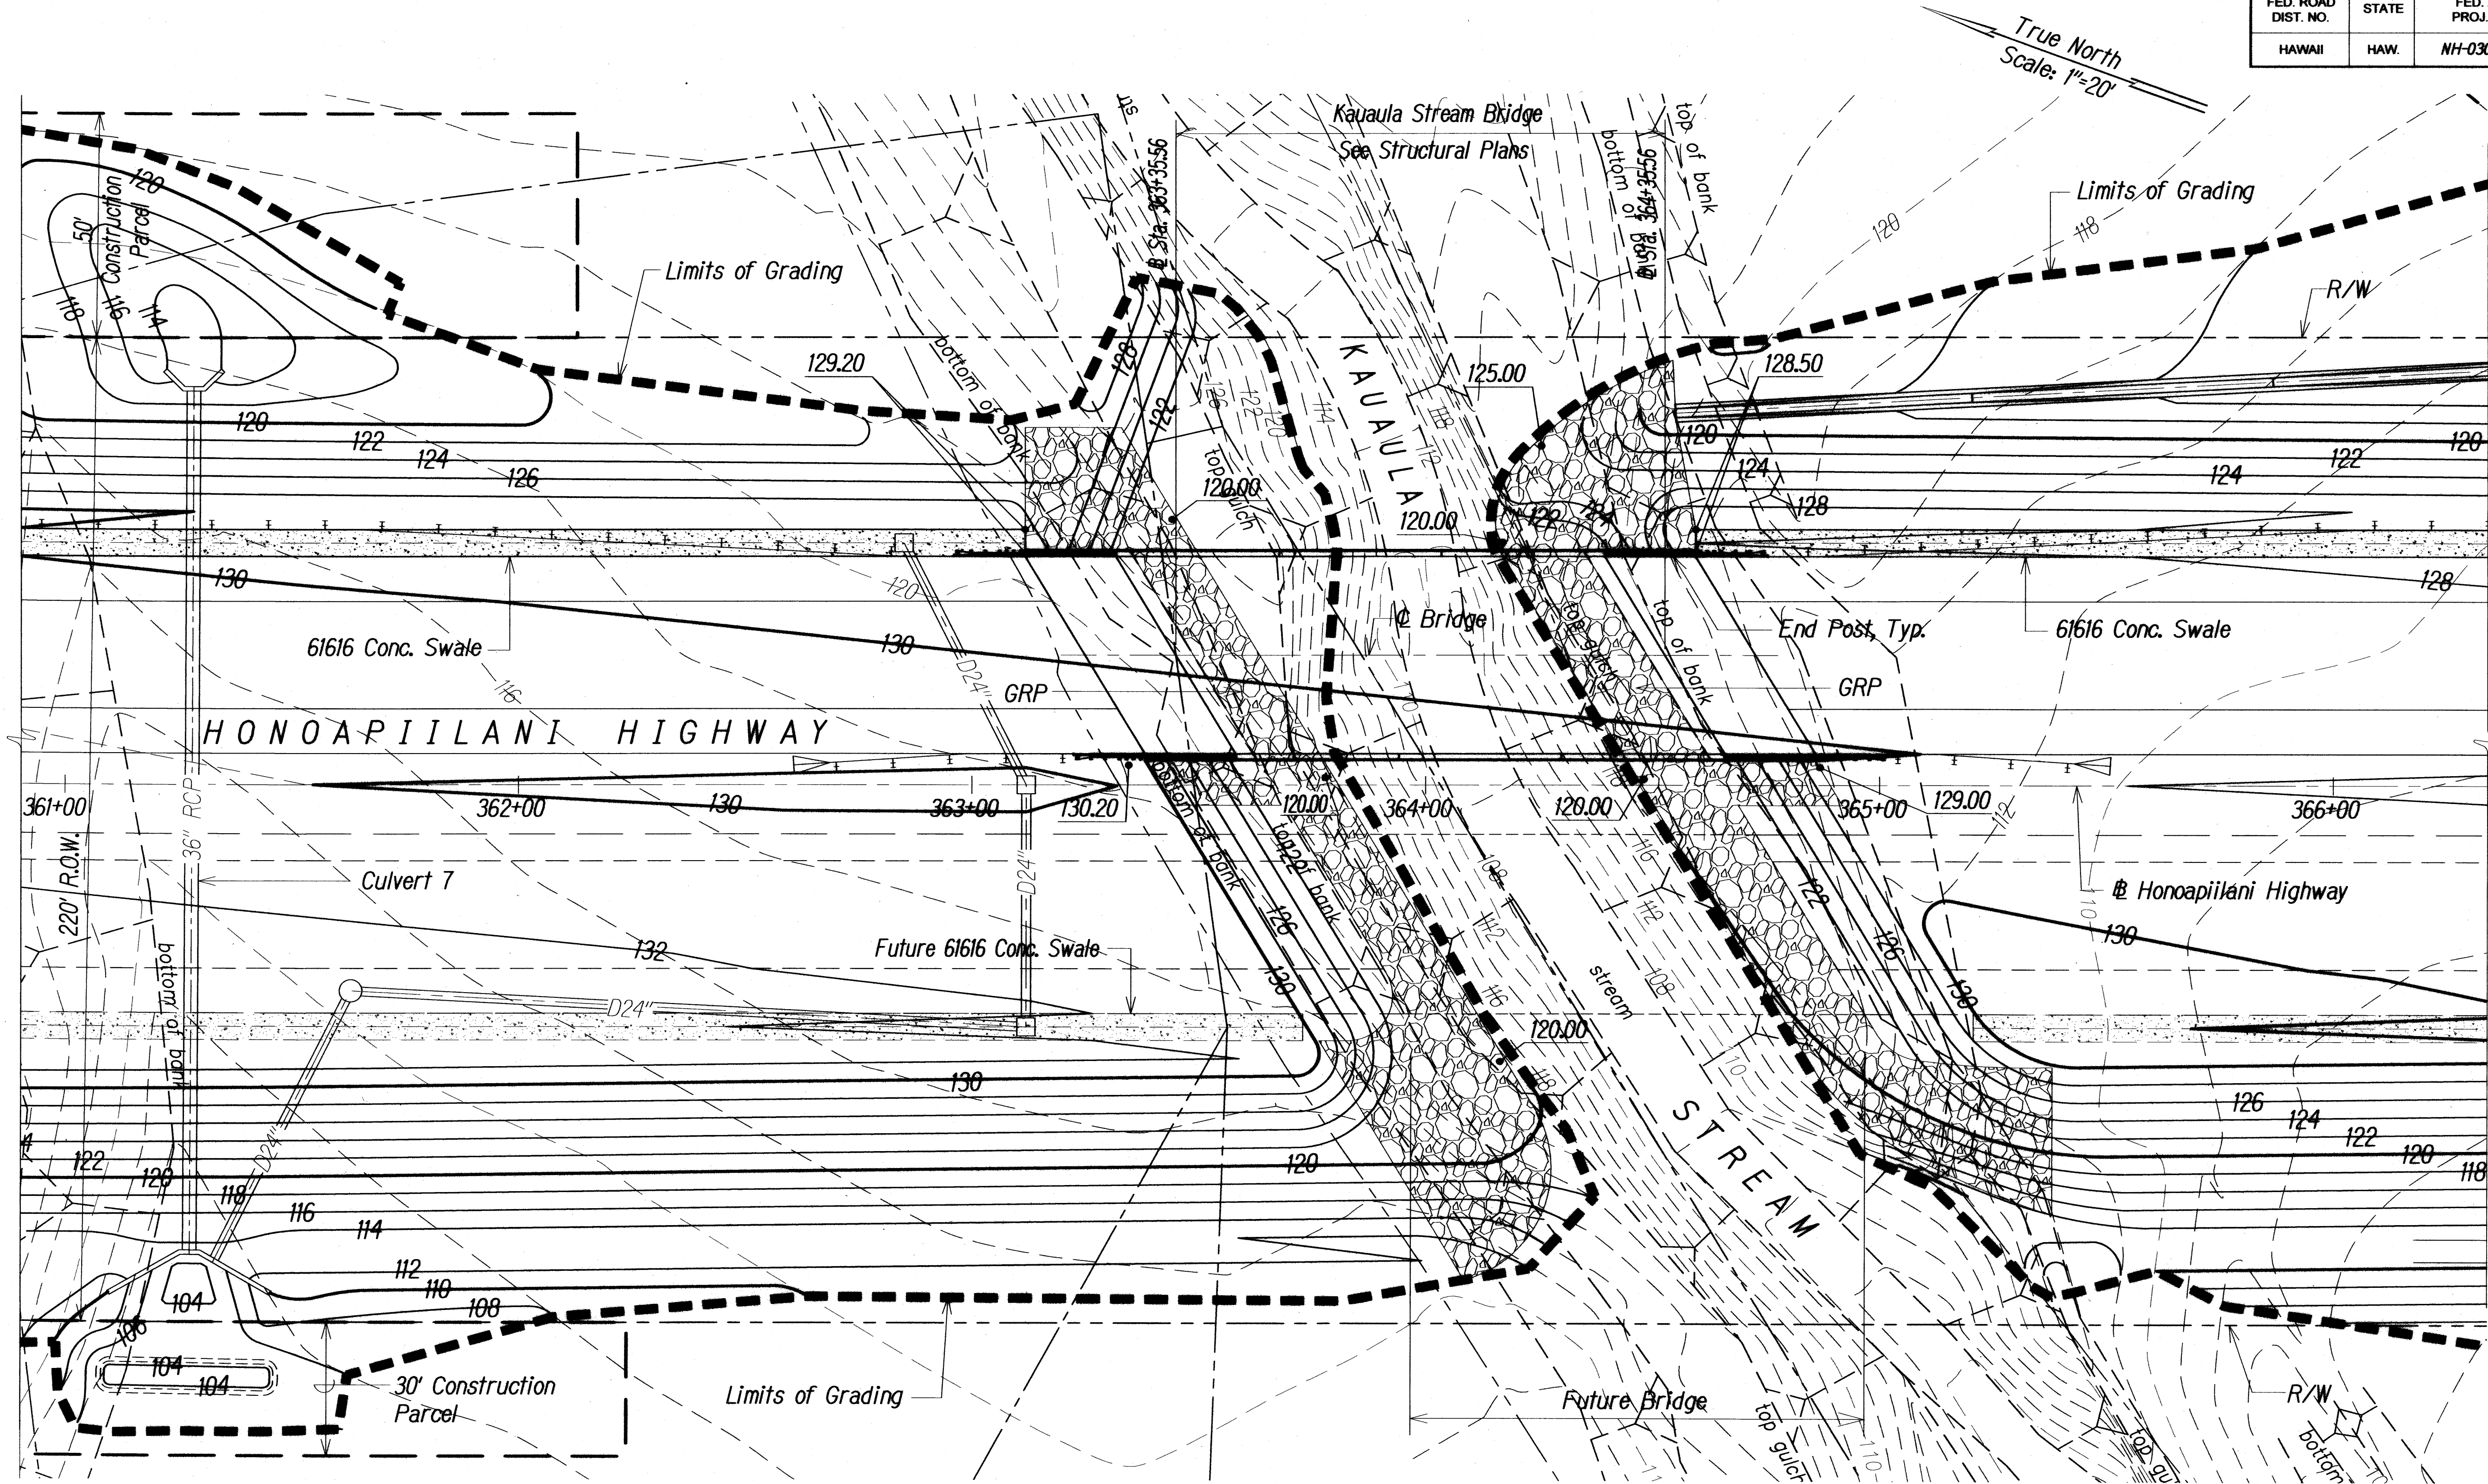

KAUULA STREAM BRIDGE GRADING PLAN
Scale: 1"=20'

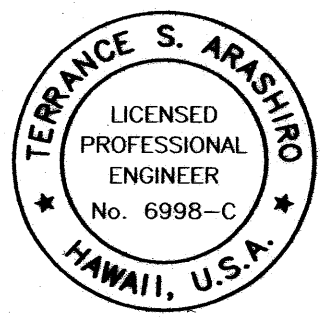

THIS WORK WAS PREPARED BY ME OR UNDER MY SUPERVISION AND CONSTRUCTION OF THIS PROJECT WILL BE UNDER MY OBSERVATION

STATE OF HAWAII
DEPARTMENT OF TRANSPORTATION
HIGHWAYS DIVISION

**KAUULA STREAM BRIDGE
GRADING PLAN**

HONOAPIILANI HIGHWAY REALIGNMENT, PHASE 1B-1
Lahainaluna Rd. to Hokiokio Pl.
Federal Aid Project NO. NH-030-K(38)

Scale: 1"=20' Date: November 23, 2009