



DIST. NO.	STATE	FED. AID PROJ. NO.	FISCAL YEAR	SHEET NO.	TOTAL SHEETS
MAUI	HAW.	BR-030-1(37)	2024	32	42

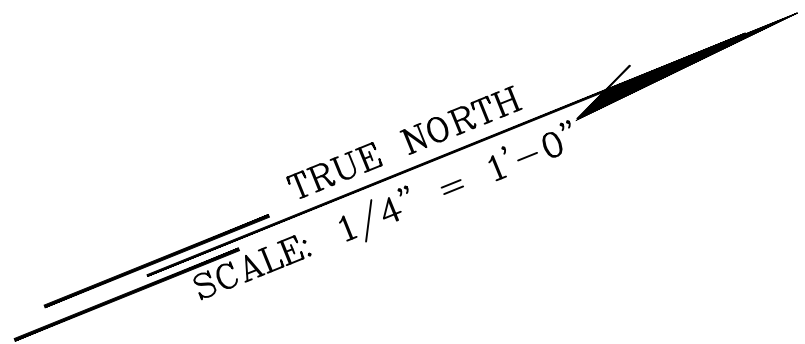


**Legend**  
P-1, P-2 Denotes precast/prestressed tee beam, See sheets S6.1 and S6.2 for details

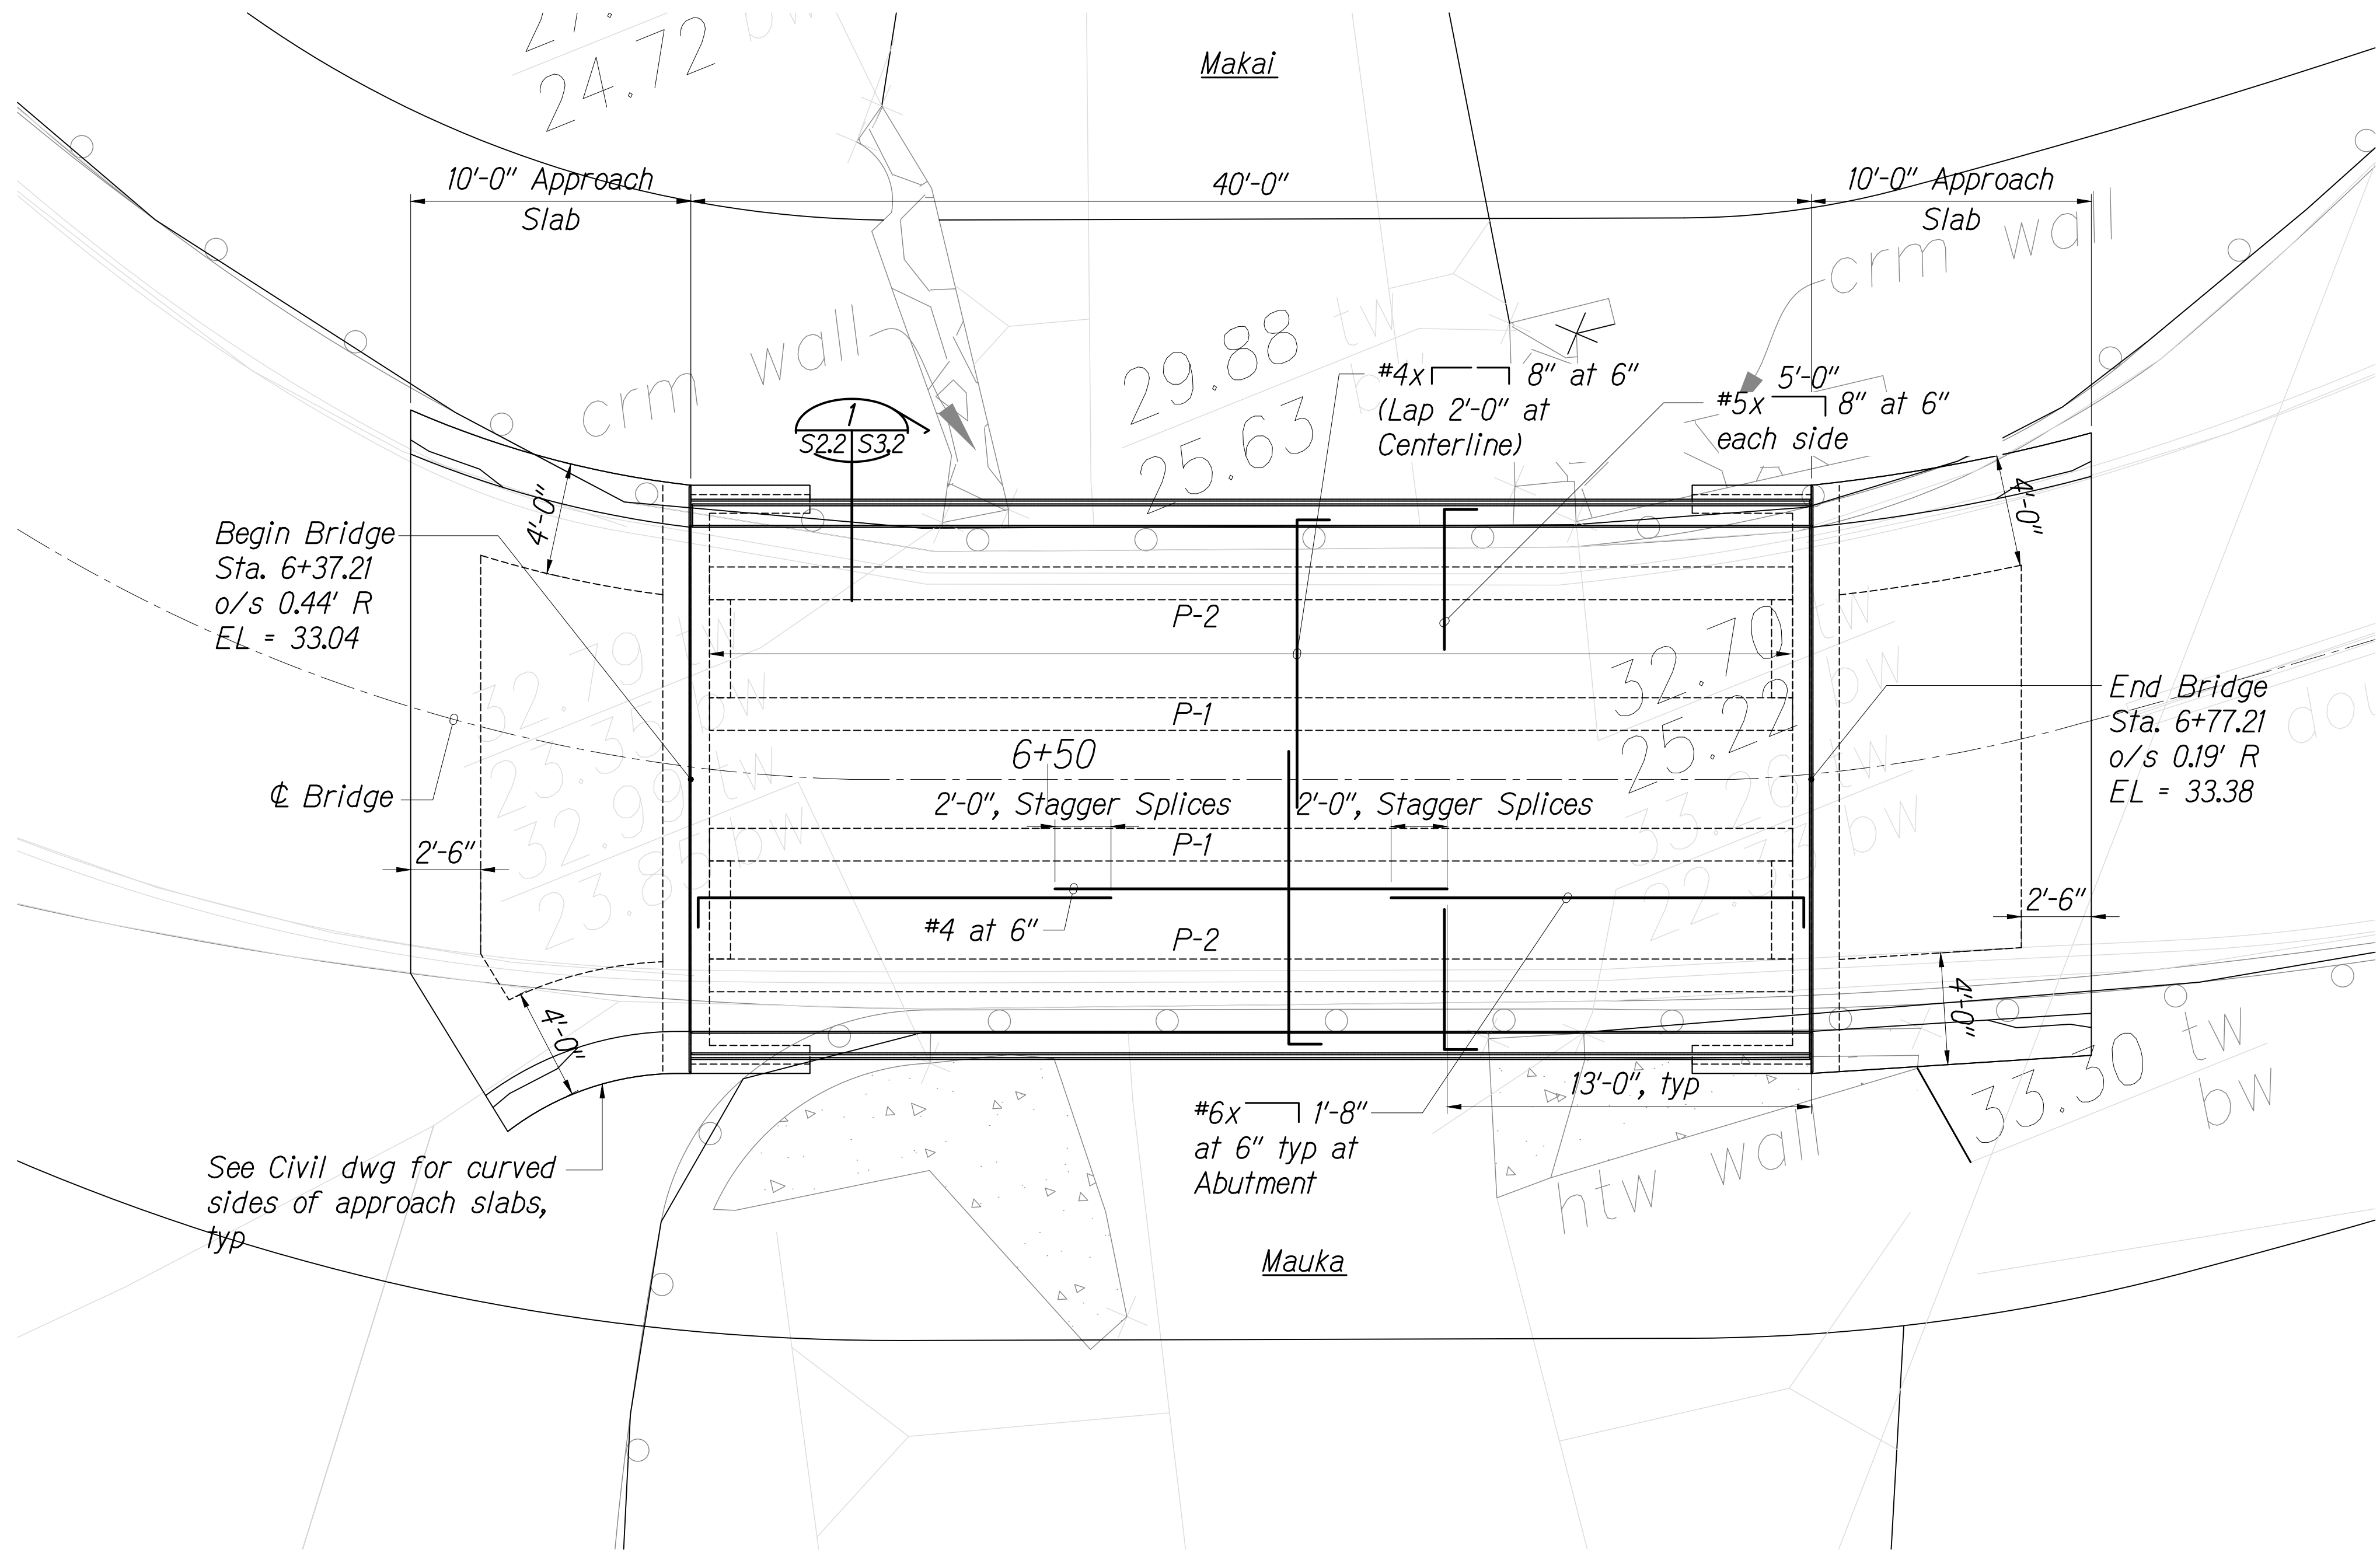

BRIDGE DECK FRAMING PLAN 1  
Scale: 1/4" = 1'-0" S2.2 S2.2



DESIGNED BY	DATE
DRAWN BY	
CHECKED BY	
NOTED BY	
ORIGINAL PLAN	
NOTE BOOK	
No.	

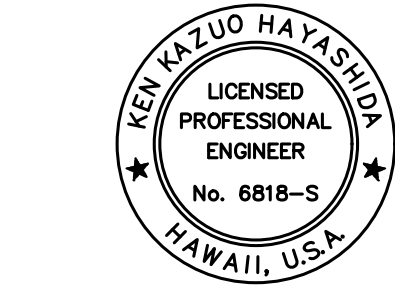

THIS WORK WAS PREPARED BY ME OR UNDER MY SUPERVISION.  
*[Signature]*  
APRIL 30, 2026  
LIC. EXP. DATE

STATE OF HAWAII  
DEPARTMENT OF TRANSPORTATION  
HIGHWAYS DIVISION

Bridge Deck Framing Plan

Honoapi'ilani Highway  
Rehabilitation of Honolua Bridge  
F.A.P. No. BR-030-1(37)

Scale: As Shown Date: August 2024

SHEET NO. S2.2 OF 42 SHEETS