



DIST. NO.	STATE	FED. AID PROJ. NO.	FISCAL YEAR	SHEET NO.	TOTAL SHEETS
MAUI	HAW.	BR-030-1(37)	2024	12	42

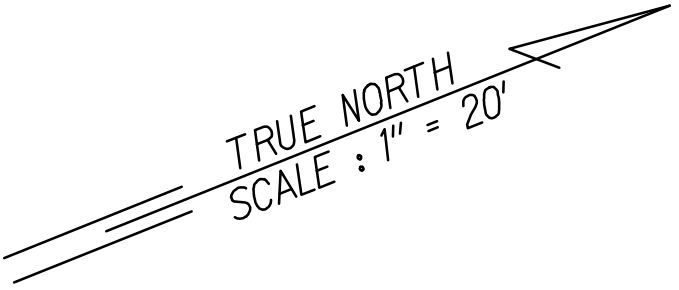


**NOTE:**  
Sediment and Erosion Control BMP measures shown in the Contract Documents are minimum BMPs requirements and do not constitute an acceptable and/or complete Sediment and Erosion Control Plan. The Contractor shall incorporate additional BMPs based upon their means and methods considering site conditions and construction sequence in accordance with the Contract Documents including applicable permit document requirements. Cost shall be included in Pay Item 209.0100, Installation, Maintenance, Monitoring, and Removal of BMPs.

**LEGEND:**

- Demolish and Remove Existing Concrete Bridge Deck and Rails. Abutments to Remain. See Structural Plans.
- Demolish and Remove Existing A.C. Pavement and Concrete Pavement
- Stabilized Construction Entrance/ Exit
- Clear and Grub for Contractor Staging Area
- Silt Fence
- Temporary Construction Fence
- Existing Contour
- Limits Of Grading
- Limits of Disturbance
- Property Line

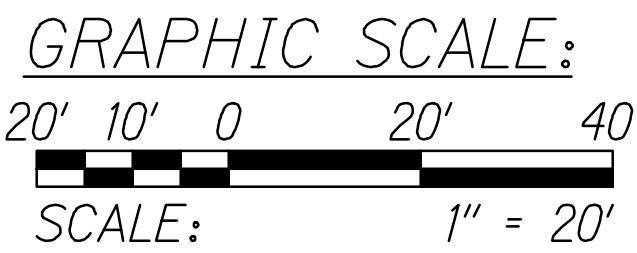

**DEMOLITION AND EROSION CONTROL PLAN**  
Scale: 1"=20'

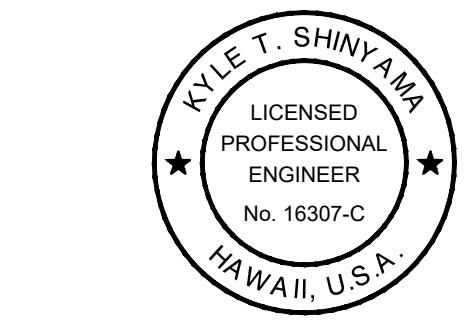

THIS WORK WAS PREPARED BY ME OR UNDER MY SUPERVISION.  
*Kyle Shinyama* APRIL 30, 2026  
LIC. EXP. DATE

STATE OF HAWAII  
DEPARTMENT OF TRANSPORTATION  
HIGHWAYS DIVISION

**DEMOLITION AND EROSION CONTROL PLAN**  
*Honoapi'ilani Highway  
Rehabilitation of Honolua Bridge  
F.A.P No. BR-030-1(37)*

Scale: As Shown Date: August 2024

SHEET No. C1.11 OF 42 SHEETS

ORIGINAL PLAN	DATE
NOTE BOOK	
DESIGNED BY	
QUANTITIES BY	
CHECKED BY	