

INDEX TO DRAWINGS	
SHEET NO.	DESCRIPTION
1	TITLE SHEET
2	STANDARD PLANS SUMMARY
3	GENERAL NOTES & LEGEND
4 - 6	WATER POLLUTION & EROSION CONTROL NOTES
7	TYPICAL SECTIONS & DETAILS
8 - 12	GUARDRAIL DETAILS & NOTES
13	WORK ZONE SIGNING PLAN, NOTES & DETAILS
14	ROADWAY PLAN
15	SIGNING & TRAFFIC CONTROL PLAN
16 - 28	CONCRETE BARRIER WALL, GUARDRAIL, NOTES & DETAILS

STATE OF HAWAII

DEPARTMENT OF TRANSPORTATION

HIGHWAYS DIVISION

HONOLULU, HAWAII

PLANS FOR

HONOAPIILANI HIGHWAY

GUARDRAIL & SHOULDER IMPROVEMENTS




VICINITY OF UKUMEHAME M.P. 13.2 TO M.P. 13.3

FEDERAL-AID PROJECT NO. NH-030-1(053)

DISTRICT OF LAHAINA

ISLAND OF MAUI

FED. ROAD DIST. NO.	STATE	FED. AID PROJ. NO.	FISCAL YEAR	SHEET NO.	TOTAL SHEETS
HAWAII	HAW.	NH-030-1(053)	2015	1	28

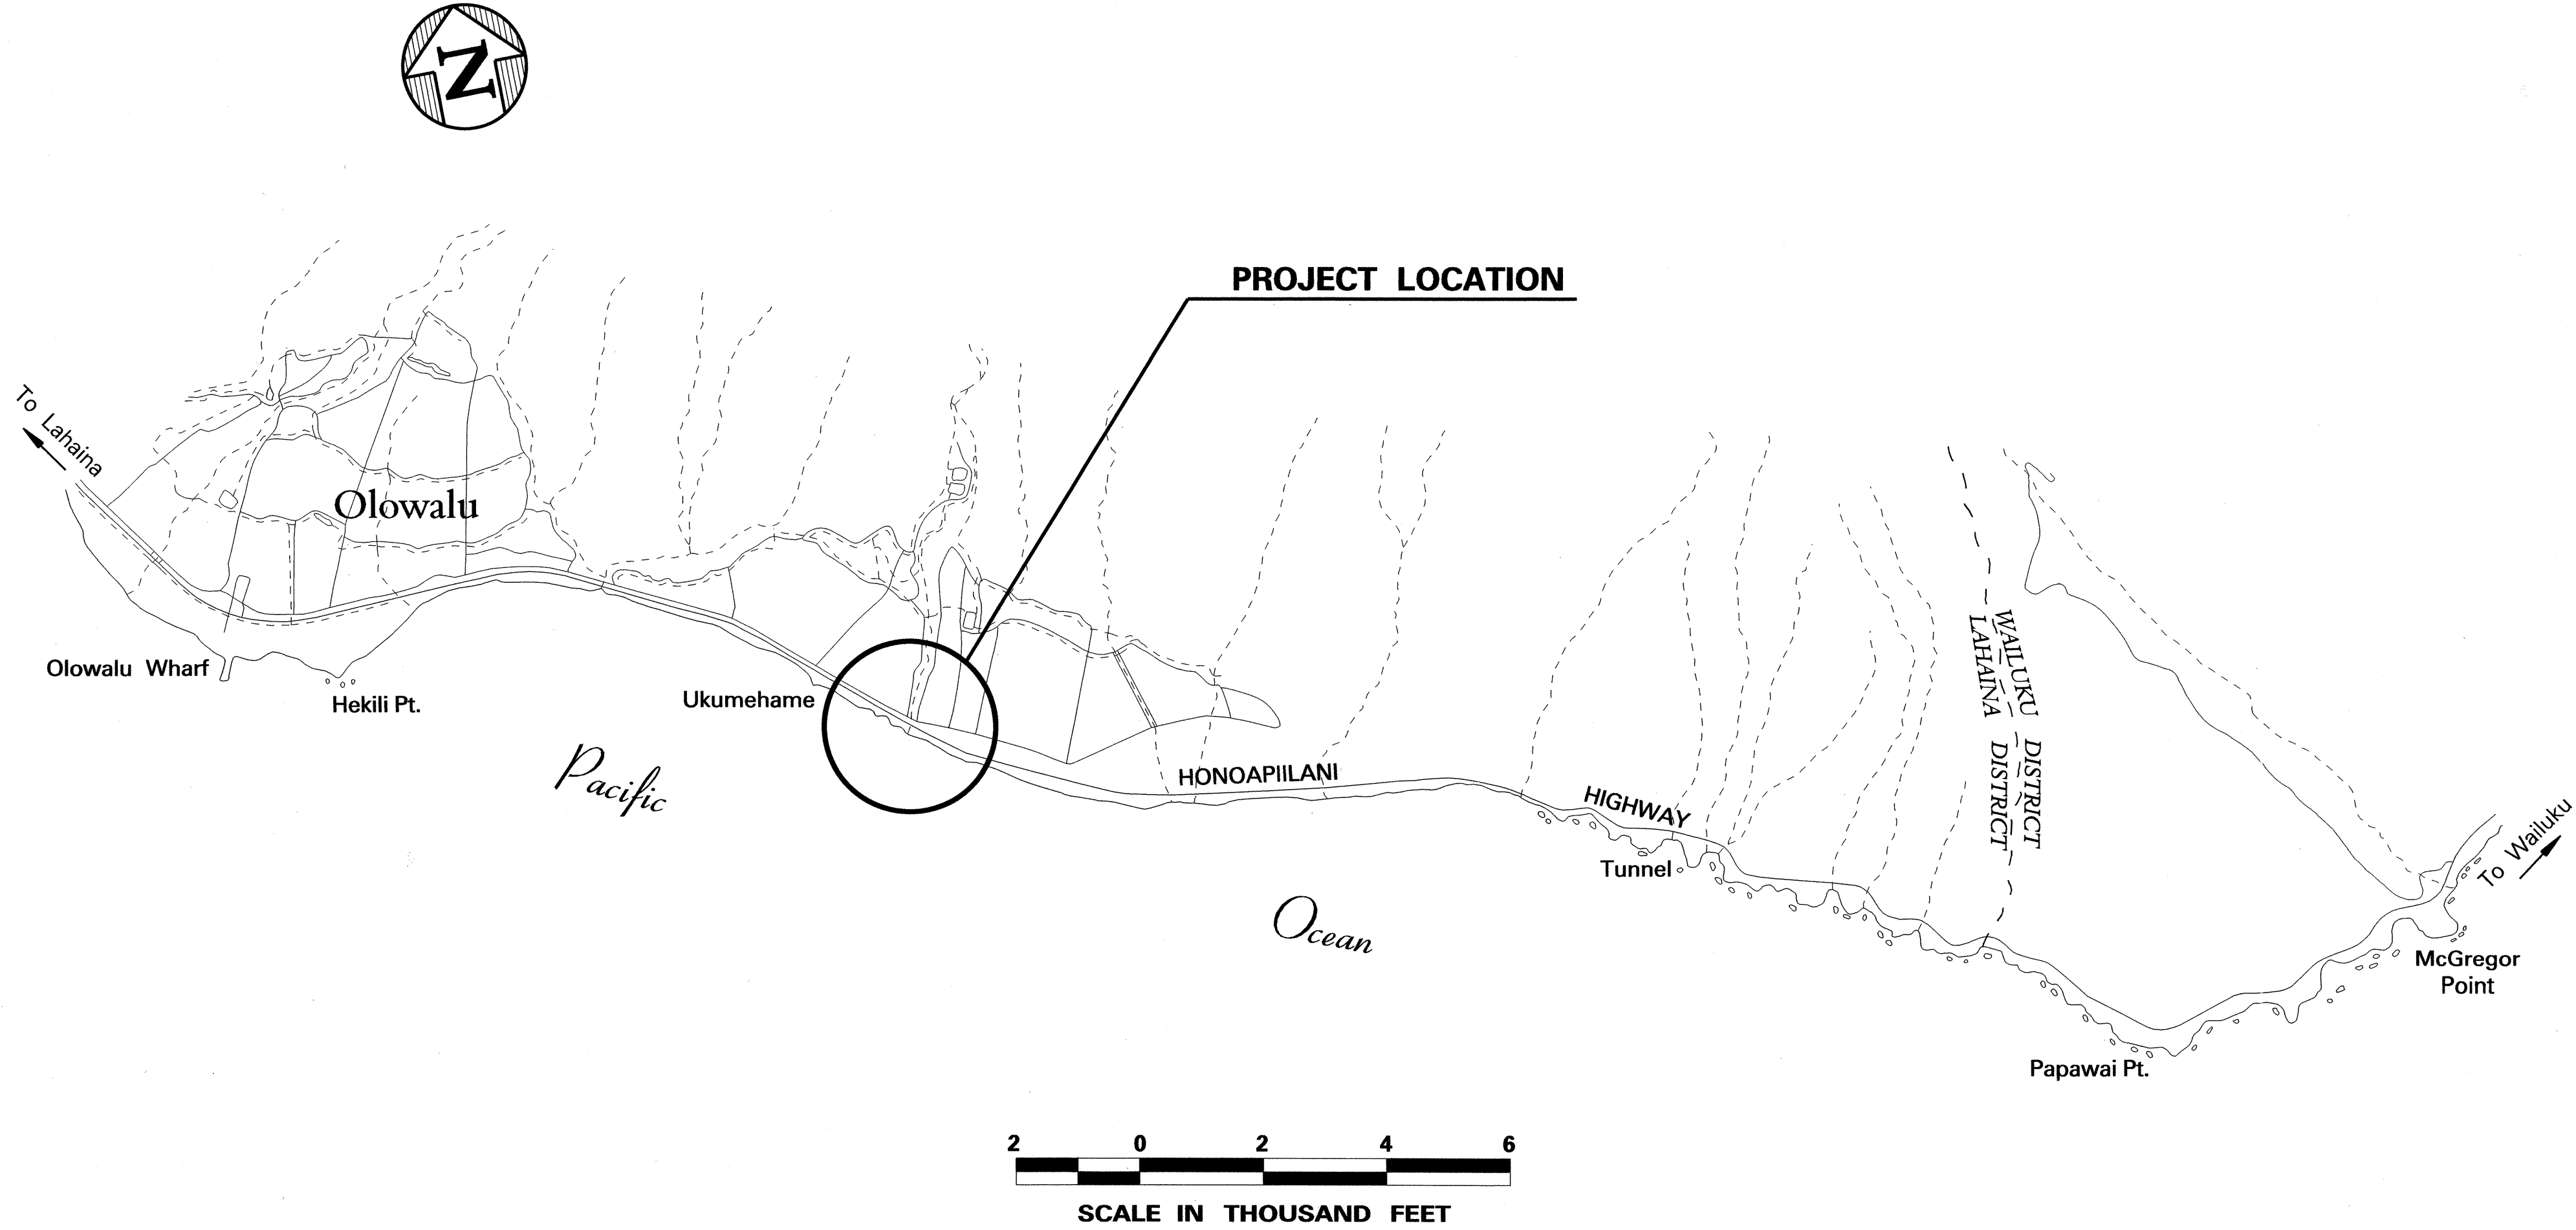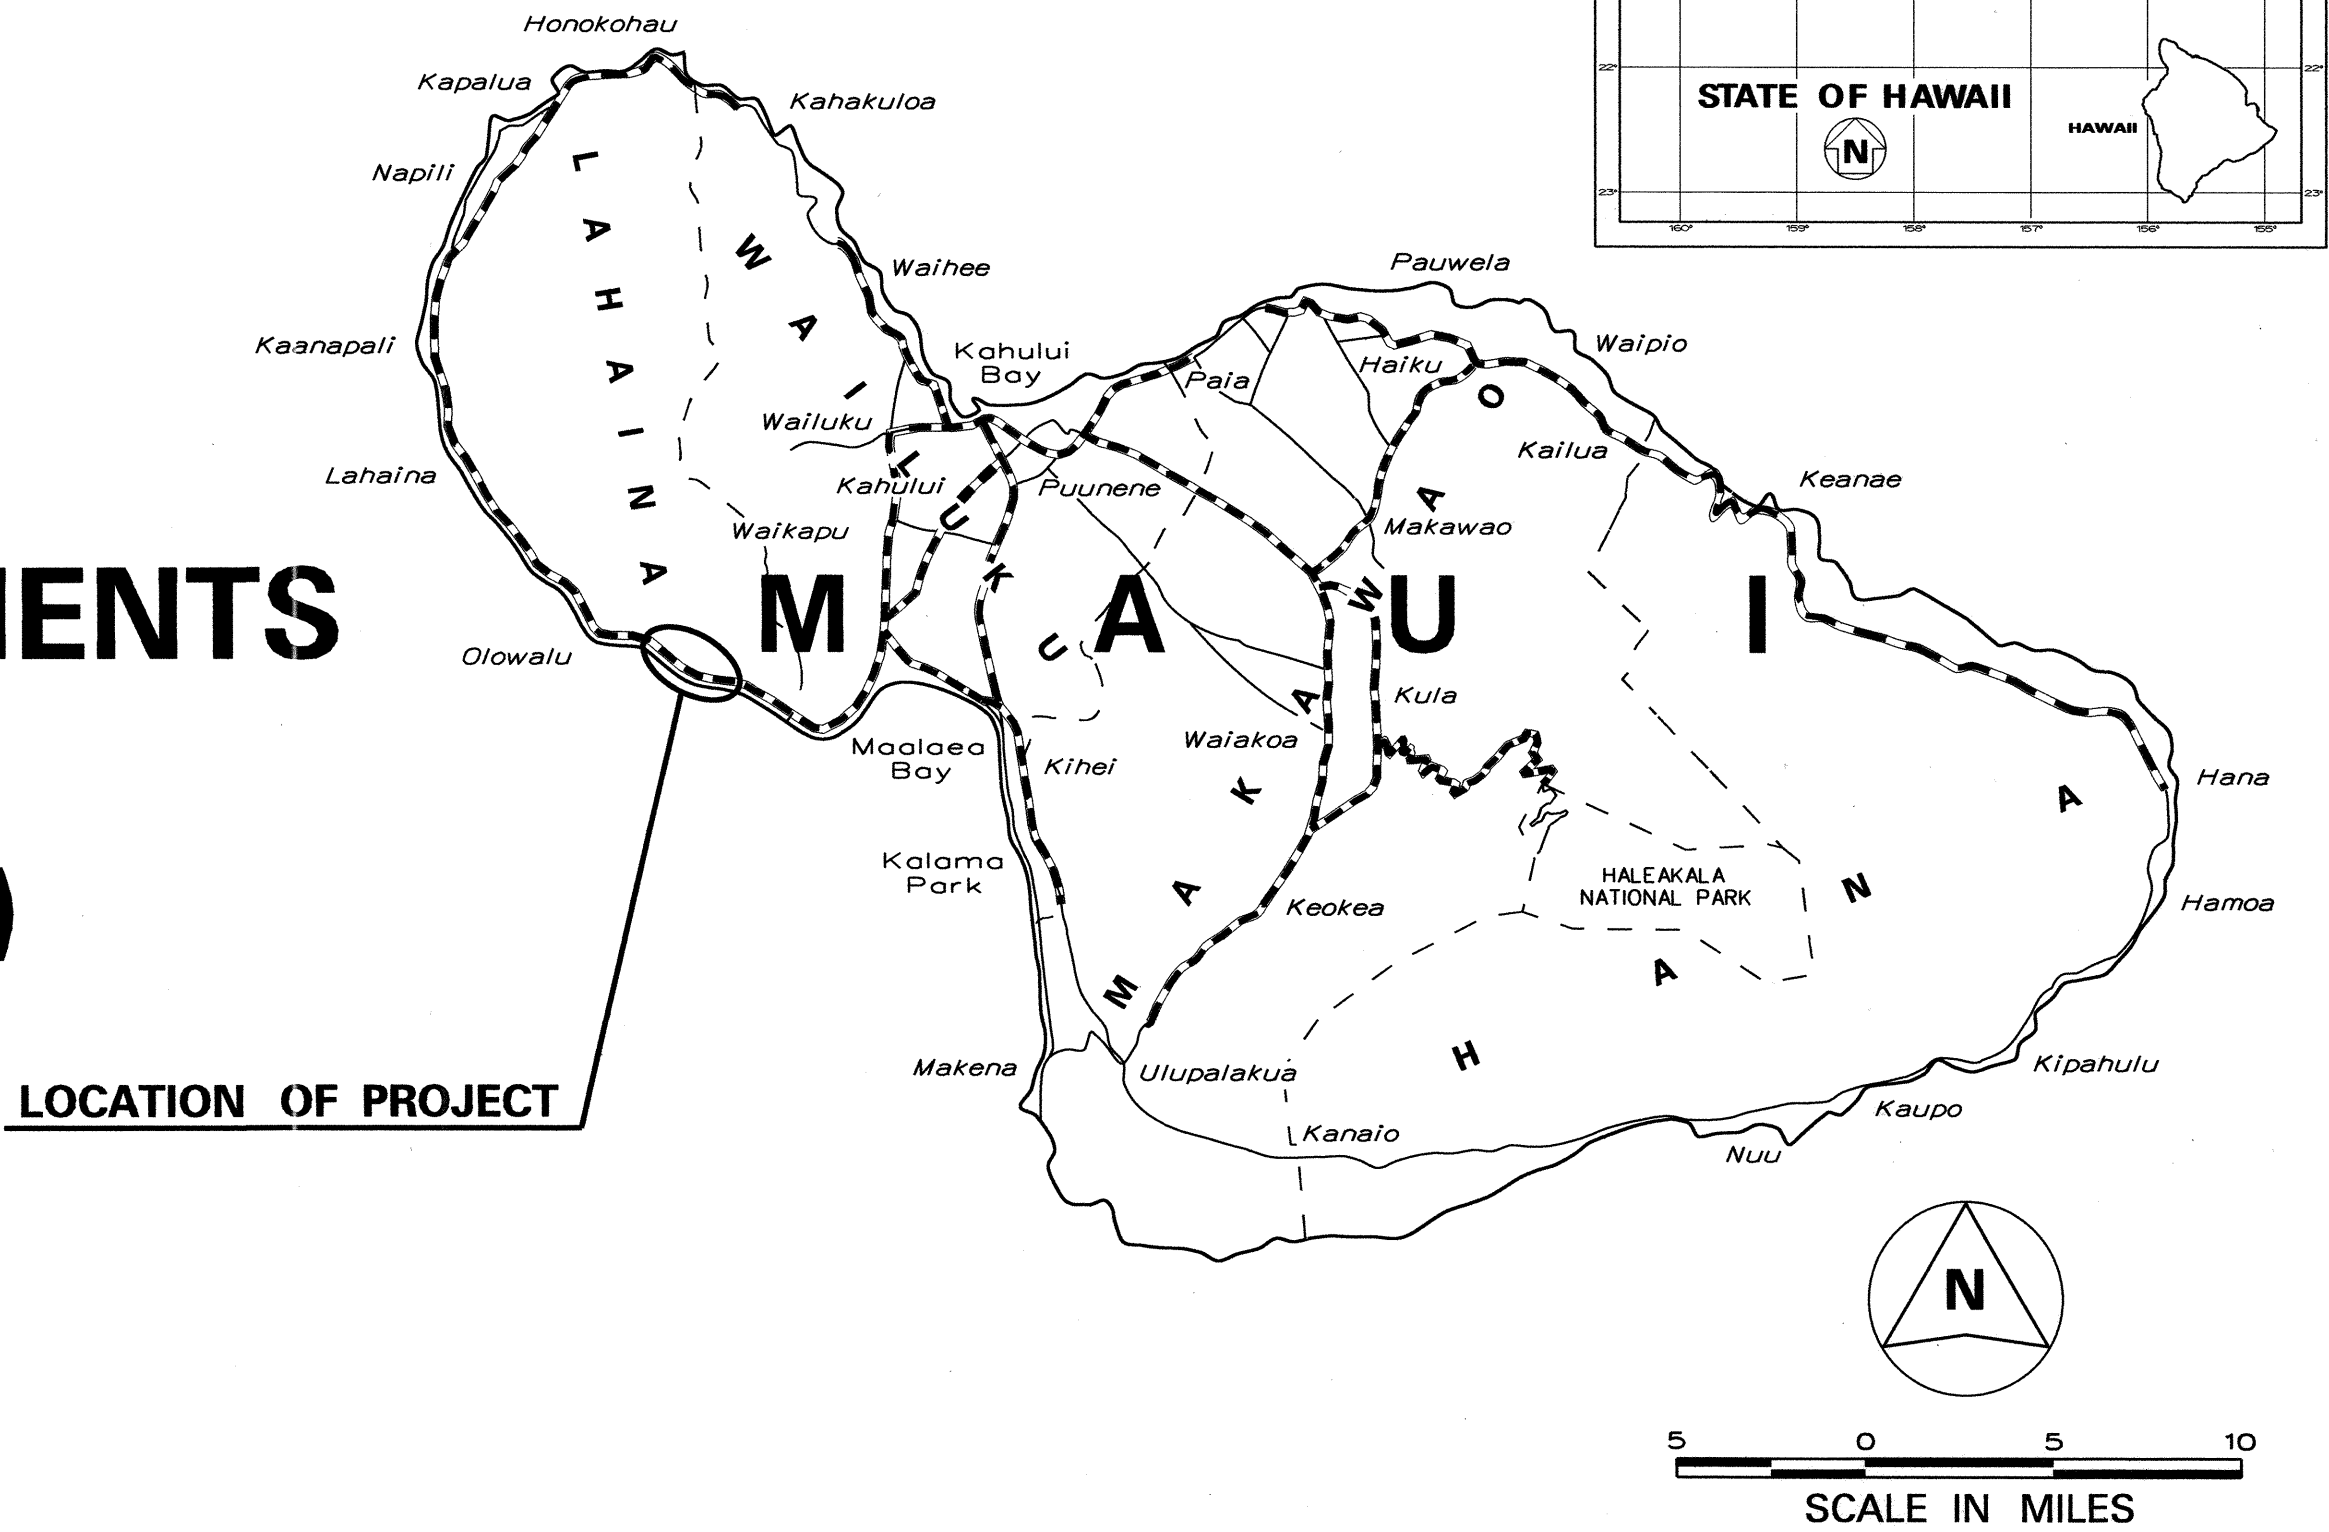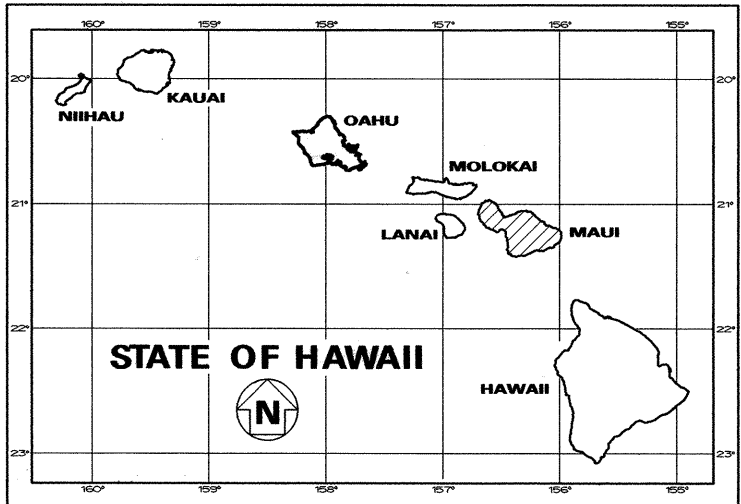

----- FEDERAL AID PROJECTS PREVIOUSLY CONSTRUCTED OR UNDER CONSTRUCTION

MILE POST 13.2 TO MILE POST 13.3

DESIGN DESIGNATION	
ADT (2014)	28,300
ADT (2024)	31,600
DHV	2,690
DESIGN K	8.5
DESIGN D	55/45
DESIGN T	3.5
T24	4.5

DEPARTMENT OF TRANSPORTATION STATE OF HAWAII	
APPROVED:	
<i>Amir A. Yahia</i>	9/23/14
for DIR. OF TRANSPORTATION	DATE

HWY-ME 873-3535 AUG. 2014
P.S. & E. BY PHONE DATE
DESIGNED BY HWY-M