

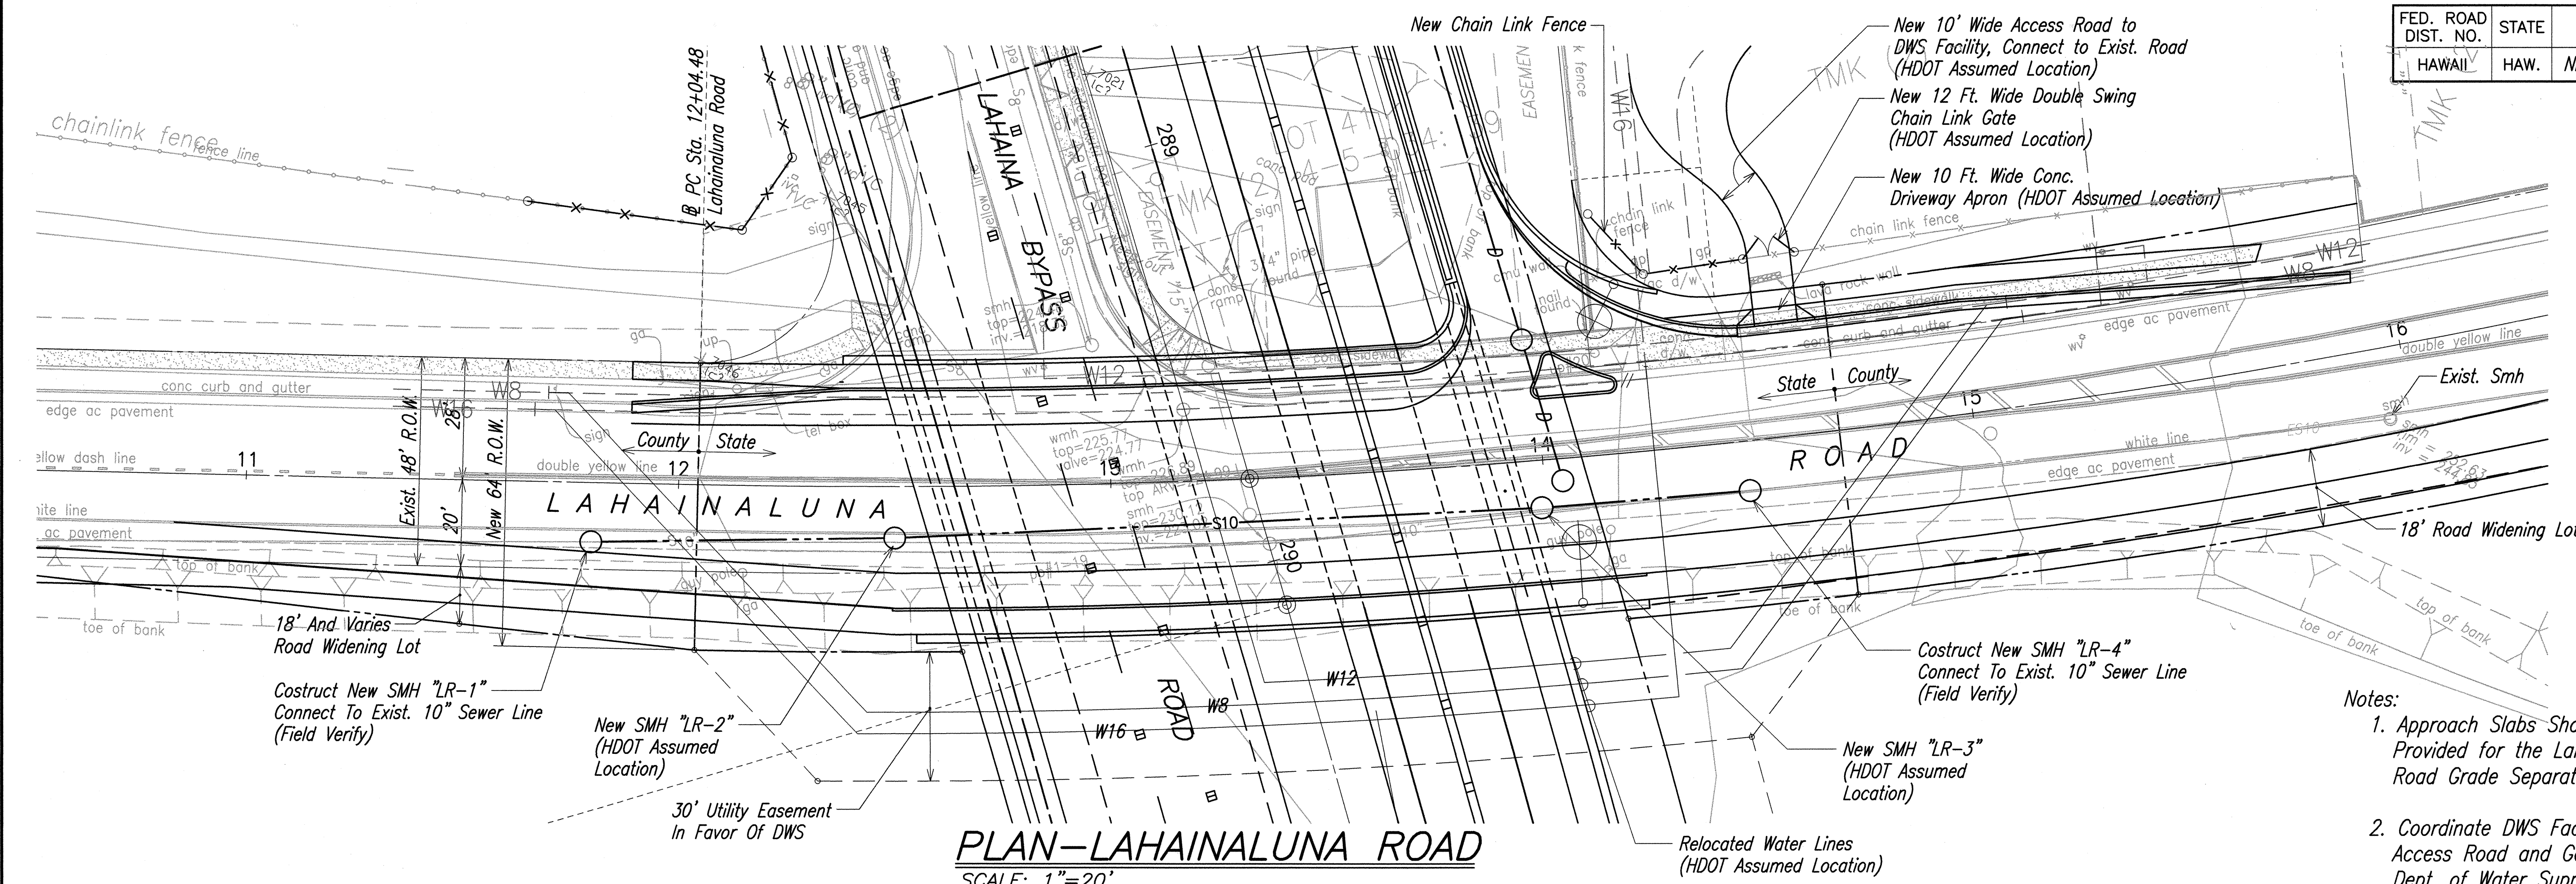


FED. ROAD DIST. NO.	STATE	FED. AID PROJ. NO.	FISCAL YEAR	SHEET NO.	TOTAL SHEETS
HAWAII	HAW.	NH-030-1(35)R	2006	18	79

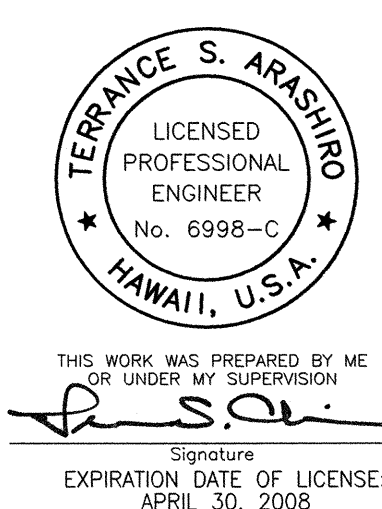

- Notes:**
1. Approach Slabs Shall be Provided for the Lahainaluna Road Grade Separation Structure
 2. Coordinate DWS Facility Driveway, Access Road and Gate With Dept. of Water Supply, County of Maui.

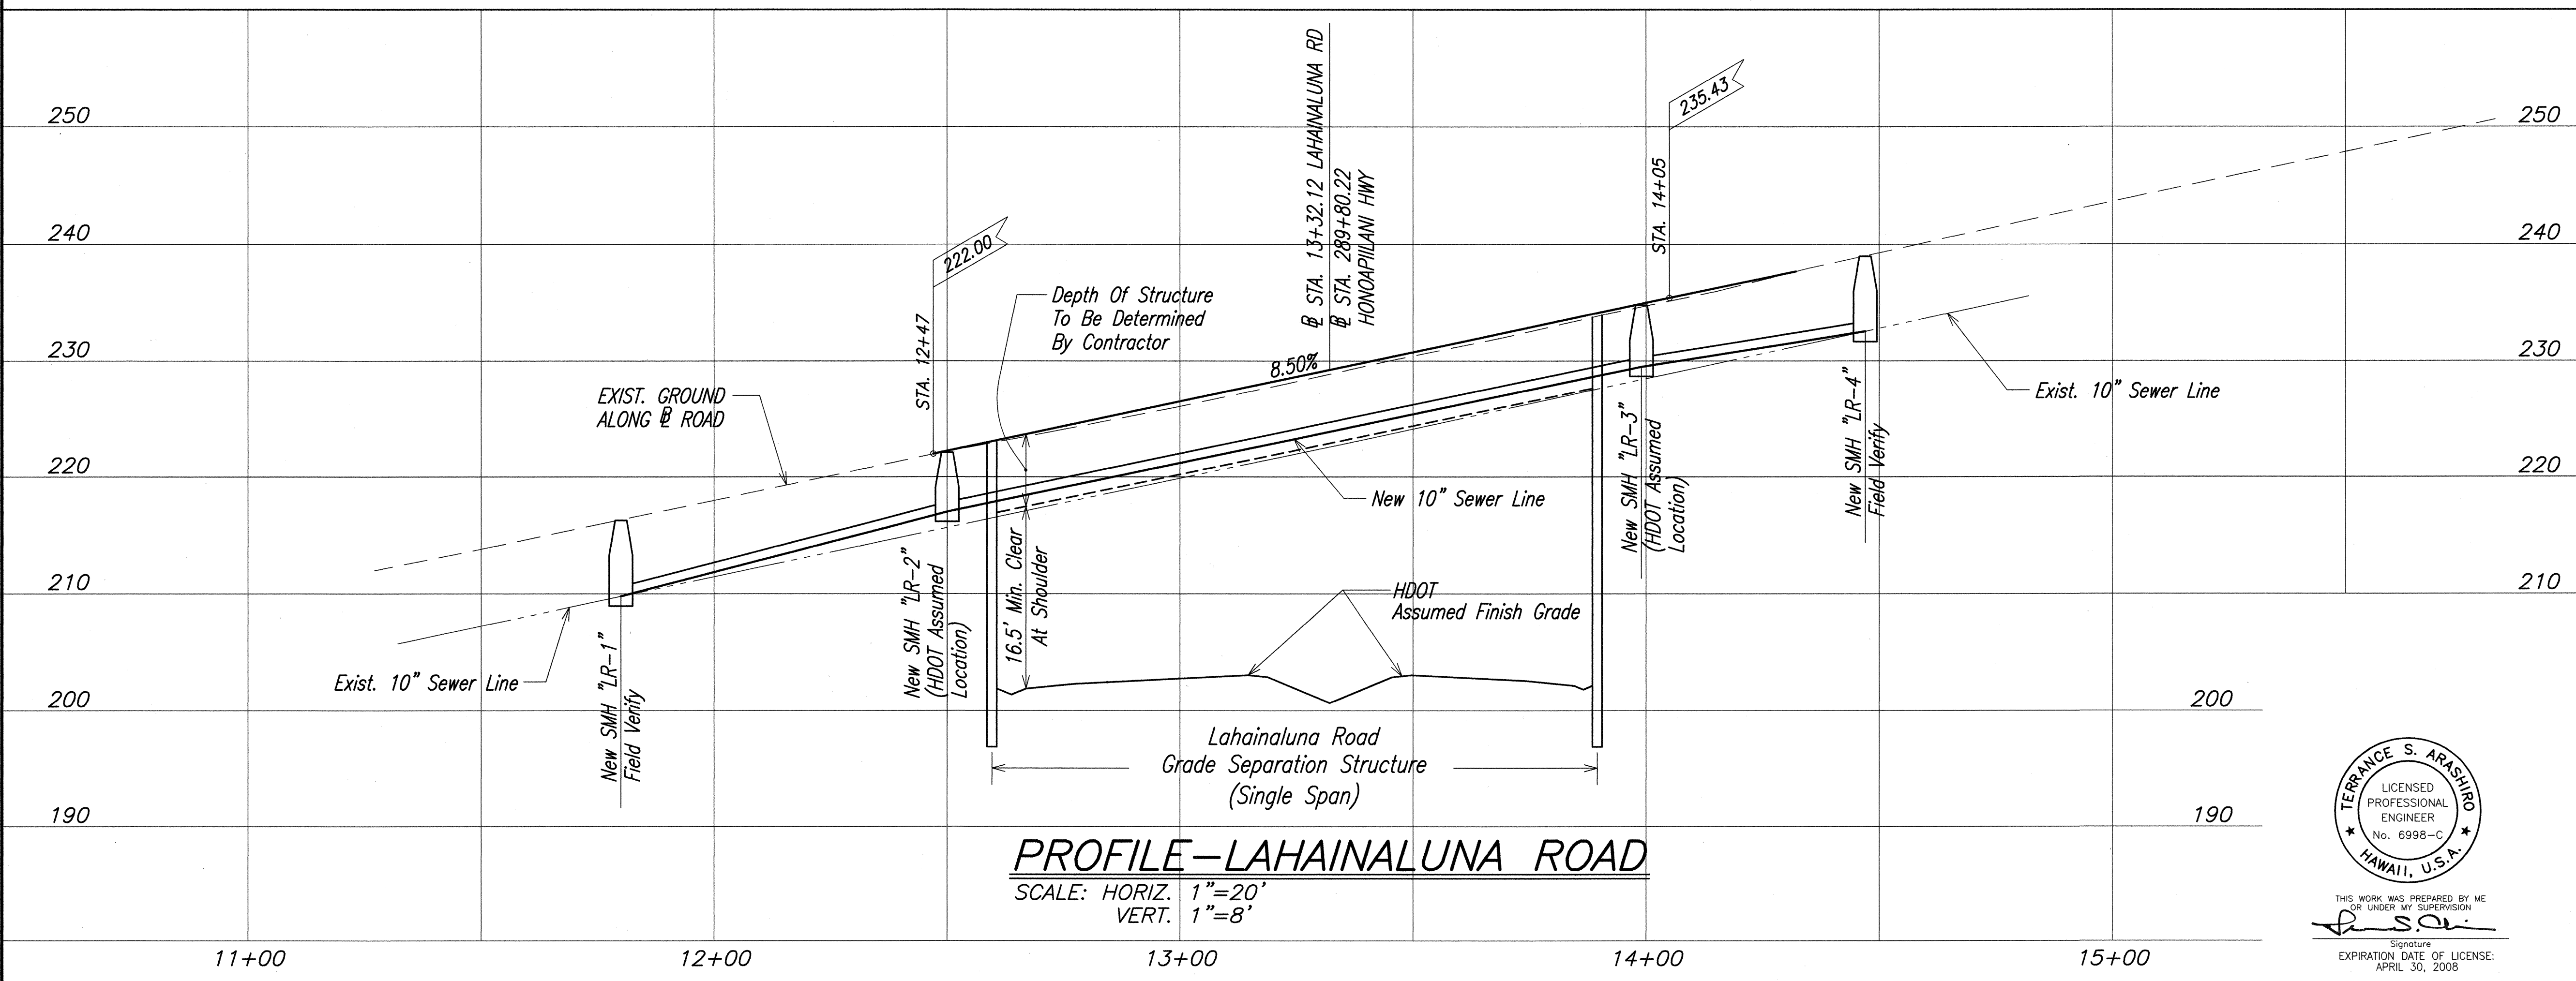

STATE OF HAWAII
DEPARTMENT OF TRANSPORTATION
HIGHWAYS DIVISION

PLAN AND PROFILE
LAHAINALUNA ROAD

HONOAPIILANI HIGHWAY REALIGNMENT, PHASE 1A
Future Keawe Street Extension to Lahainaluna Road
Federal Aid Project No. NH-030-1(35)R
Scale: As Noted Date: April 2006